



File: V:\PROJECTS\ANY\K6\066076.000\09_DESIGN\DRAWINGS\01_SHEETS\DESIGN PACKAGE 1B\066076_P1B - C-416 - C-416.DWG Saved: 2/10/2022 6:35:56 PM Plotted: 2/10/2022 11:02:48 PM Current User: Gray, Timmoyn LastSavedBy: 3511

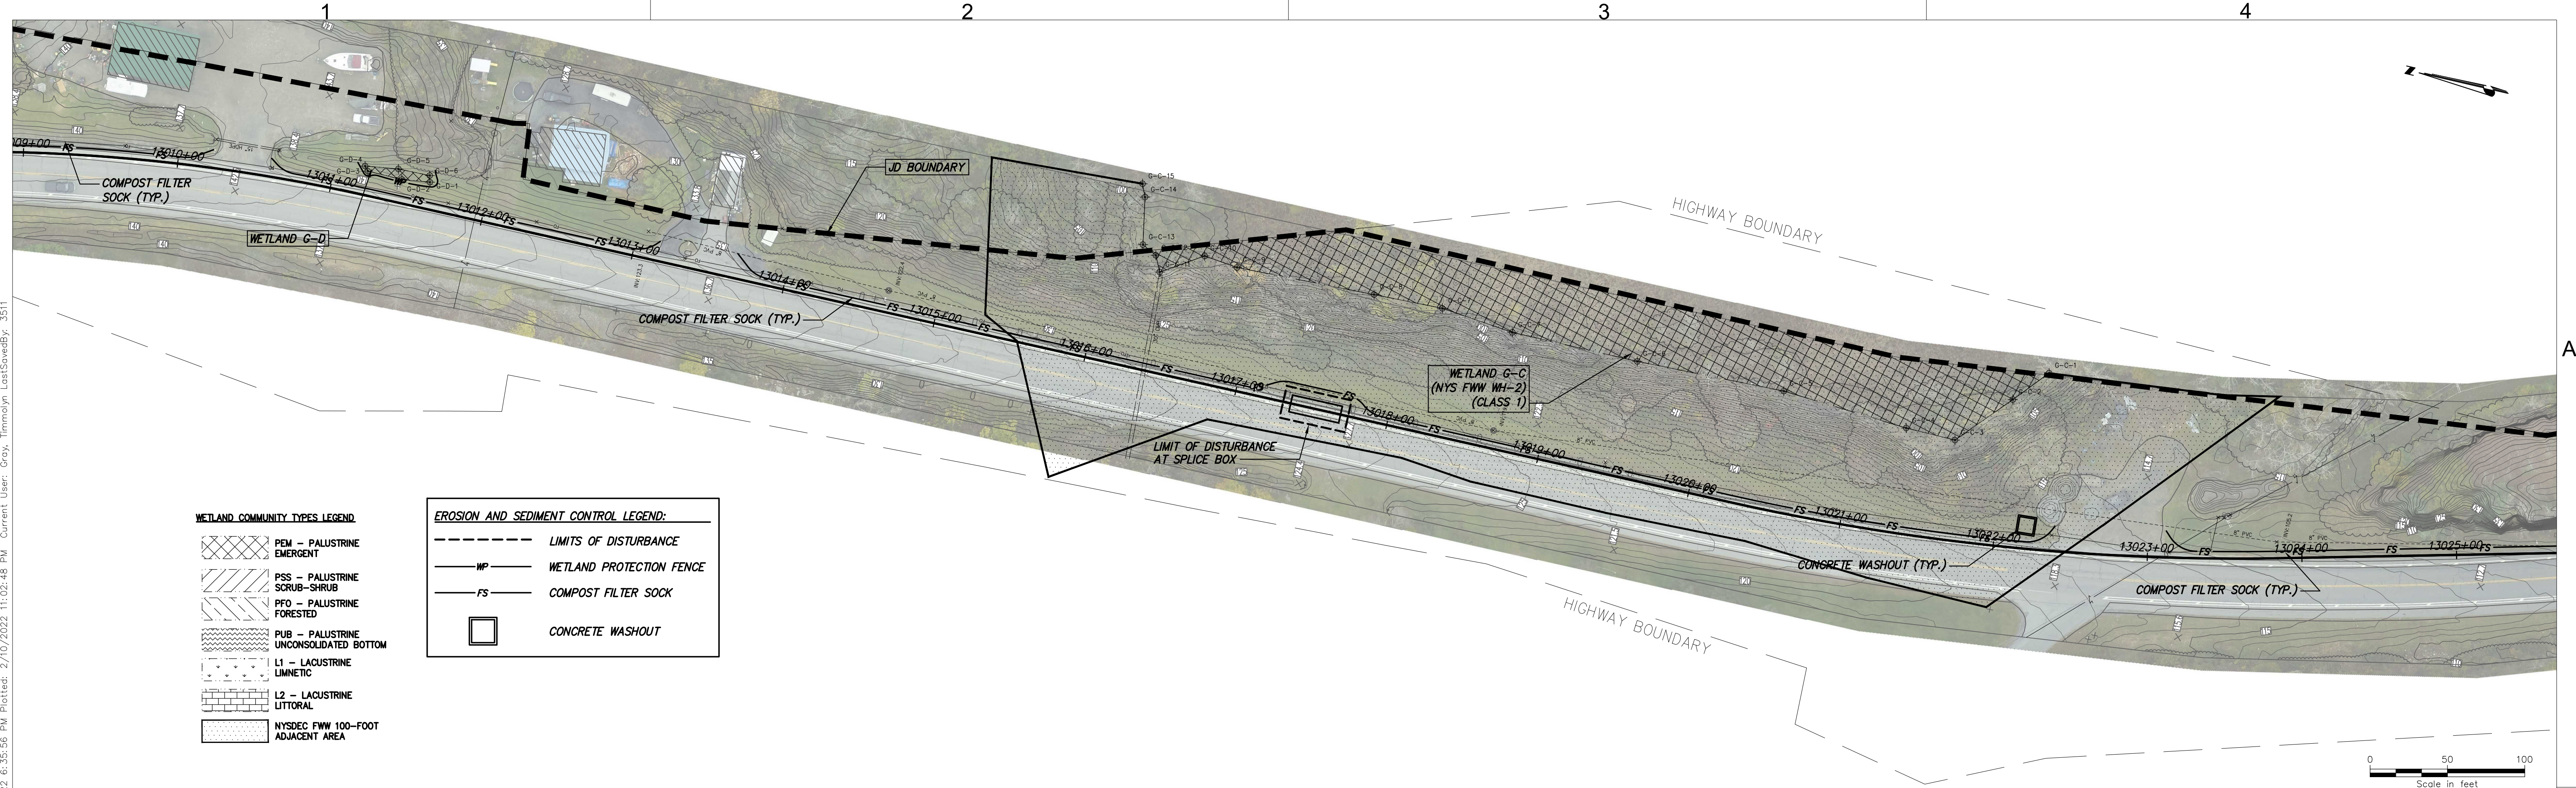

STA. 13010+00 TO STA. 13025+00 PLAN VIEW
SCALE: 1" = 50'

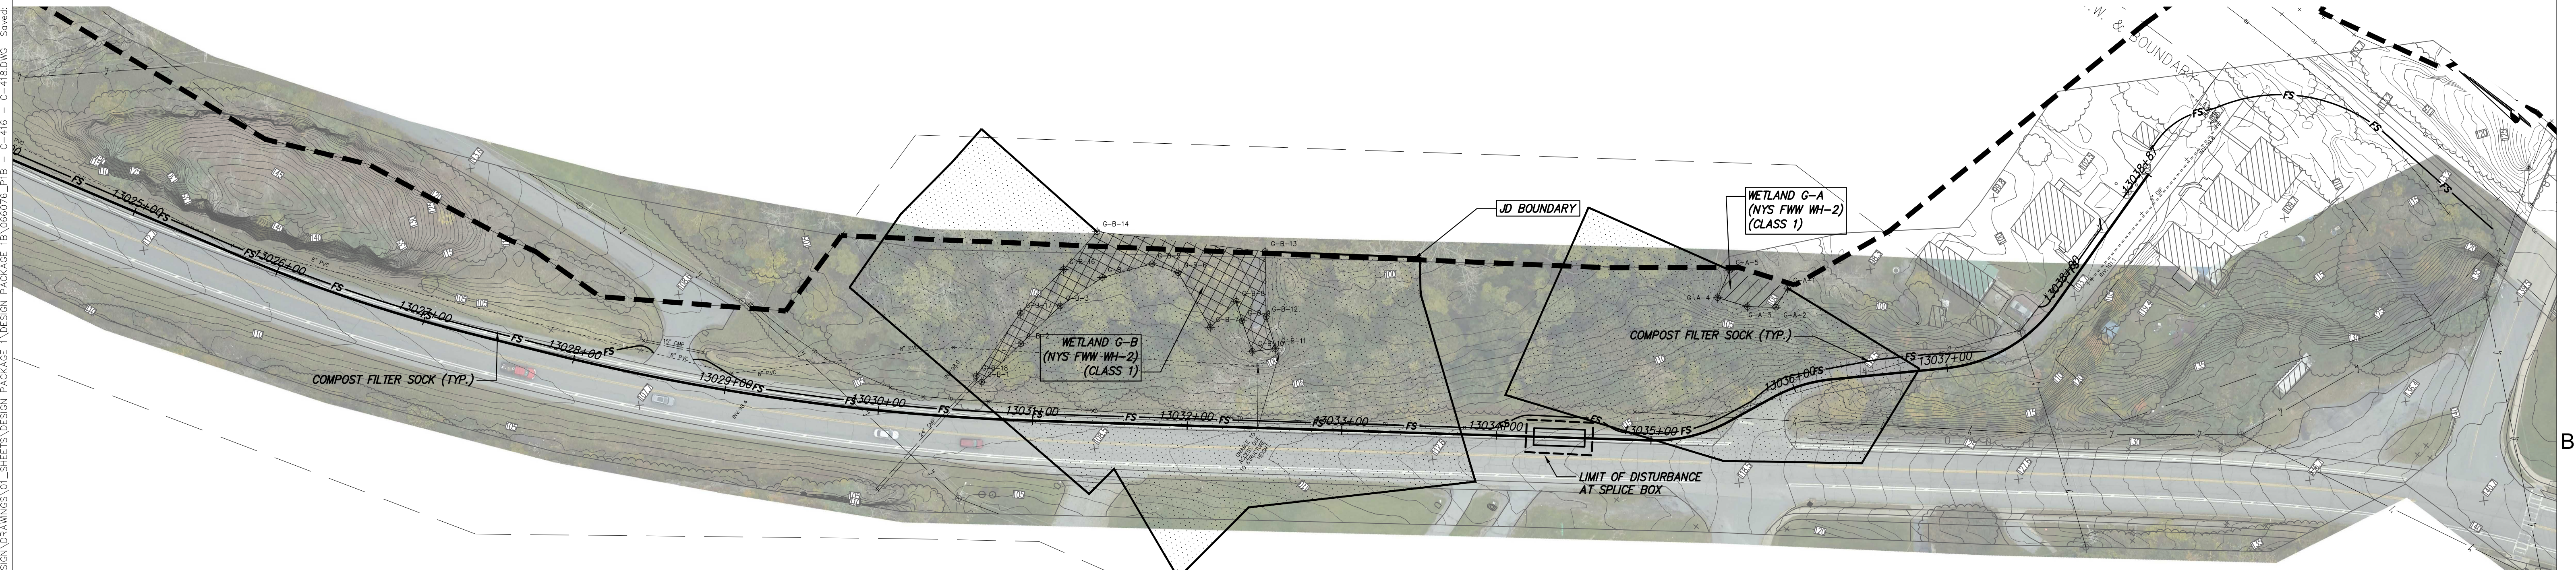

STA. 13025+00 TO STA. 13040+00 PLAN VIEW
SCALE: 1" = 50'

III Winners Circle, PO Box 5269
Albany, NY 12205-0269
518.453.4500 • www.chacompanies.com

IT IS A VIOLATION OF LAW FOR ANY PERSON, UNLESS THEY ARE ACTING UNDER THE DIRECTION OF A LICENSED PROFESSIONAL ENGINEER, ARCHITECT, LANDSCAPE ARCHITECT OR LAND SURVEYOR TO ALTER AN ITEM IN ANY WAY. IF AN ITEM BEARING THE STAMP OF A LICENSED PROFESSIONAL IS ALTERED, THE ALTERING ENGINEER, ARCHITECT, LANDSCAPE ARCHITECT OR LAND SURVEYOR SHALL STAMP THE DOCUMENT AND INCLUDE THE NOTATION "ALTERED BY" FOLLOWED BY THEIR SIGNATURE, THE DATE OF SUCH ALTERATION, AND A SPECIFIC DESCRIPTION OF THE ALTERATION.

No.	DATE	SUBMITTAL / REVISION DESCRIPTION	DB	APP
F	01/17/2022	PROGRESS SUBMISSION	JM	JR
E	01/06/2022	PROGRESS SUBMISSION	JM	JR
D	12/21/2021	PROGRESS SUBMISSION	JM	JR
C	12/16/2021	PROGRESS SUBMISSION	JM	JR
B	12/09/2021	PROGRESS SUBMISSION	JM	JR
A	11/02/2021	30% SUBMISSION	JM	JR

CHAMPLAIN HUDSON POWER EXPRESS
PACKAGE 1 B - ROUTE 22: DRESDEN - WHITEHALL
STA. 13010+00 TO STA. 13040+00

DRAWN BY: xxx
DESIGNED BY: xxx
APPROVED BY: xxx

SCALE
REV. NO.

AS NOTED
X

DATE
SH. NO.

01/17/2022
xxx OF xxx

KIEWIT PROJECT NO.
21162

CHA PROJECT NO.
066076

DRAWING NO.
C-418

File: V:\PROJECTS\ANY\K6\066076.000\09_DESIGN\DRAWINGS\01_SHEETS\DESIGN PACKAGE 1C\066076_1C_C-400.DWG Saved: 2/24/2022 3:41:53 PM Plotted: 2/24/2022 4:48:48 PM Current User: Gray, Timmoyn LastSavedBy: 7895

1


2

3

4



PLAN AND PROFILE KEY MAP
SCALE: 1" = 2000'

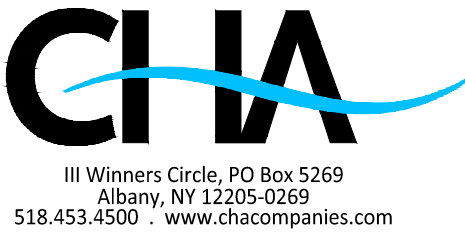

IT IS A VIOLATION OF LAW FOR ANY PERSON, UNLESS THEY ARE ACTING UNDER THE DIRECTION OF A LICENSED PROFESSIONAL ENGINEER, ARCHITECT, LANDSCAPE ARCHITECT OR LAND SURVEYOR TO ALTER AN ITEM IN ANY WAY. IF AN ITEM BEARING THE STAMP OF A LICENSED PROFESSIONAL IS ALTERED, THE ALTERING ENGINEER, ARCHITECT, LANDSCAPE ARCHITECT OR LAND SURVEYOR SHALL STAMP THE DOCUMENT AND INCLUDE THE NOTATION "ALTERED BY" FOLLOWED BY THEIR SIGNATURE, THE DATE OF SUCH ALTERATION, AND A SPECIFIC DESCRIPTION OF THE ALTERATION.


No.	DATE	SUBMITTAL / REVISION DESCRIPTION	DB	APP	

CHAMPLAIN HUDSON POWER EXPRESS
PACKAGE 1 C - WHITEHALL TO FORT ANN
KEYPLAN E&S

DRAWN BY: xxx DESIGNED BY: xxx APPROVED BY: xxx SCALE AS NOTED
REV. NO. X SH.NO.

KIEWIT PROJECT NO.	21162
CHA PROJECT NO.	066076
DRAWING NO.	C-400
DATE	02/11/2022
SH.NO.	XXX OF XXX

File: V:\PROJECTS\ANY\K\066076_000\09_DESIGN\DRAWINGS\01_SHEETS\DESIGN PACKAGE 1 C - WHITEHALL TO FORT ANN\EROSION AND SEDIMENT CONTROL PLAN STA. 15000+00 TO STA. 15030+00.DWG Saved: 2/10/2022 5:22:15 PM Plotted: 2/11/2022 9:06:58 AM Current User: Gray, Timmoyn LastSavedBy: 4894

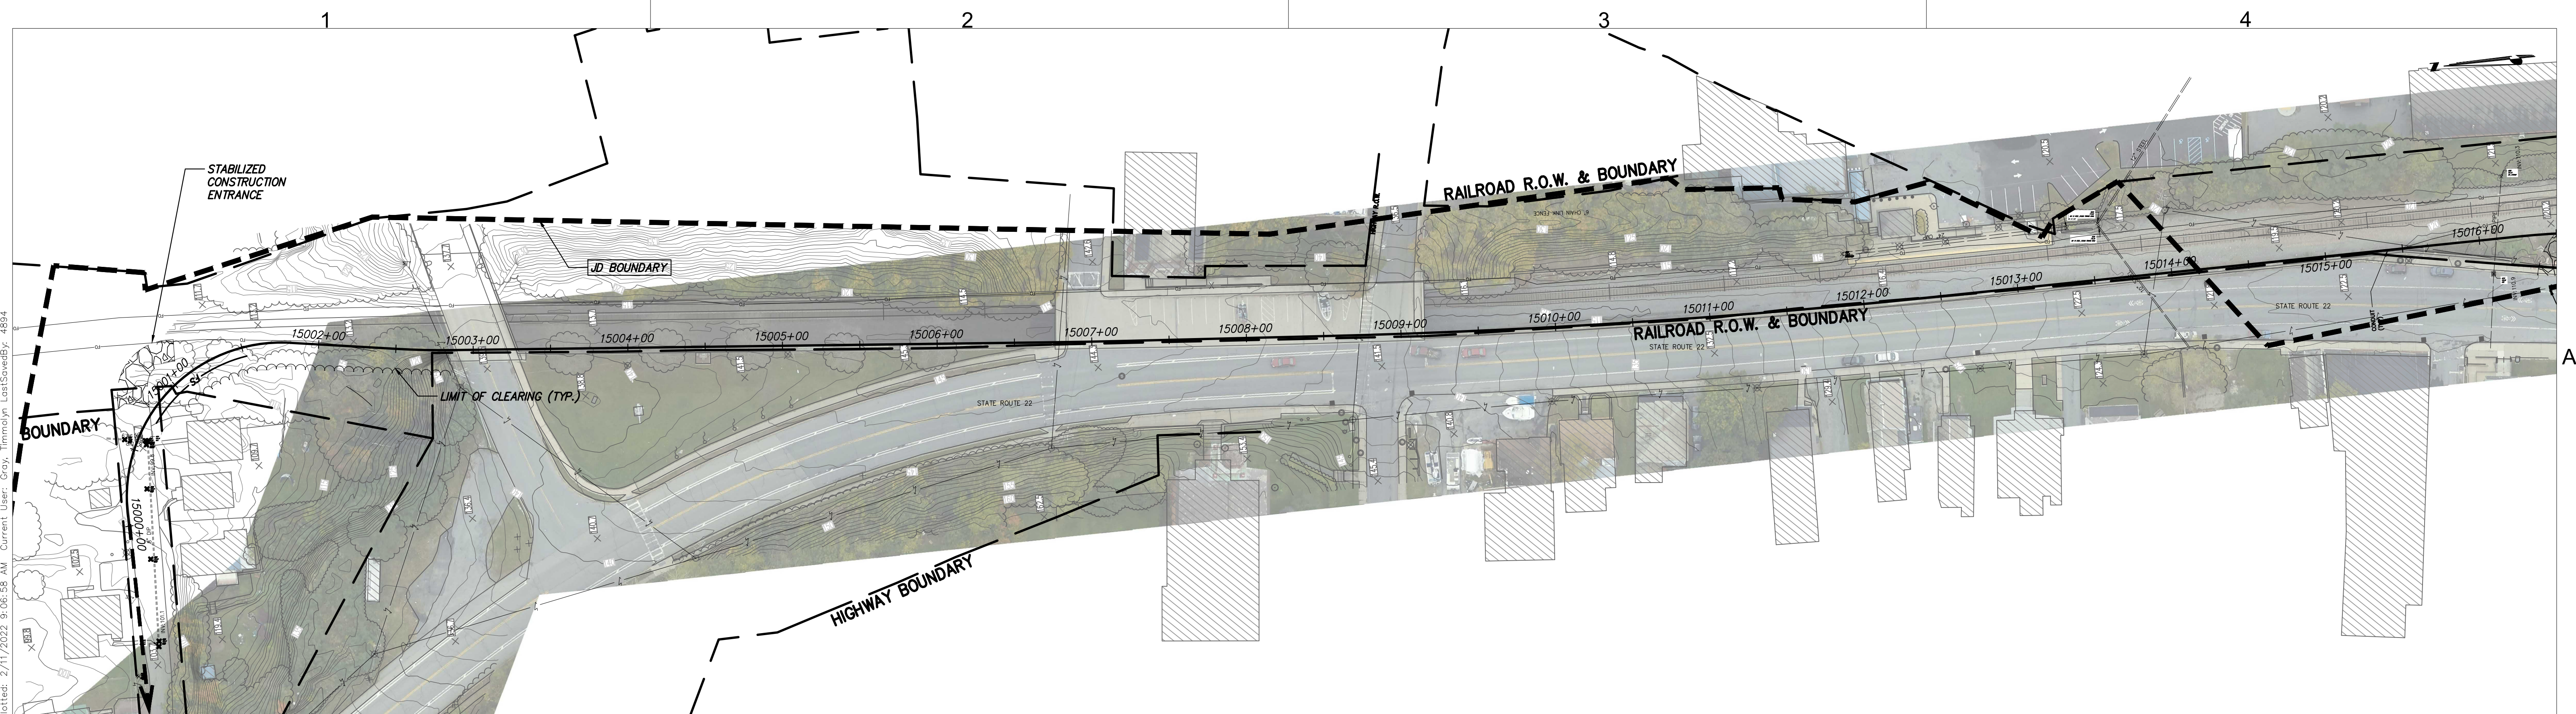

WETLAND COMMUNITY TYPES LEGEND

- PEM - PALUSTRINE EMERGENT
- PSS - PALUSTRINE SCRUB-SHRUB
- PFO - PALUSTRINE FORESTED
- PUB - PALUSTRINE UNCONSOLIDATED BOTTOM
- L1 - LACUSTRINE LIMNETIC
- L2 - LACUSTRINE LITTORAL

EROSION AND SEDIMENT CONTROL LEGEND:

- LIMIT OF CLEARING
- WP - WETLAND PROTECTION FENCE
- FS - COMPOST FILTER SOCK
- CONCRETE WASHOUT

STA. 15000+00 TO STA. 15015+00 PLAN VIEW
SCALE: 1" = 50'



STA. 15015+00 TO STA. 15030+00 PLAN VIEW
SCALE: 1" = 50'

III Winners Circle, PO Box 5269
Albany, NY 12205-0269
518.453.4500 • www.chacompanies.com

IT IS A VIOLATION OF LAW FOR ANY PERSON, UNLESS THEY ARE ACTING UNDER THE DIRECTION OF A LICENSED PROFESSIONAL ENGINEER, ARCHITECT, LANDSCAPE ARCHITECT OR LAND SURVEYOR TO ALTER AN ITEM IN ANY WAY. IF AN ITEM BEARING THE STAMP OF A LICENSED PROFESSIONAL IS ALTERED, THE ALTERING ENGINEER, ARCHITECT, LANDSCAPE ARCHITECT OR LAND SURVEYOR SHALL STAMP THE DOCUMENT AND INCLUDE THE NOTATION "ALTERED BY" FOLLOWED BY THEIR SIGNATURE, THE DATE OF SUCH ALTERATION, AND A SPECIFIC DESCRIPTION OF THE ALTERATION.


No.	DATE	SUBMITTAL / REVISION DESCRIPTION	DB	APP
D	02/04/2022	PROGRESS SUBMISSION	JM	JR
C	01/28/2022	PROGRESS SUBMISSION	JM	JR
B	12/21/2021	PROGRESS SUBMISSION	JM	JR
A	11/02/2021	30% SUBMISSION	JM	JR

CHAMPLAIN HUDSON POWER EXPRESS
PACKAGE 1 C - WHITEHALL TO FORT ANN
EROSION AND SEDIMENT CONTROL PLAN STA.
15000+00 TO STA. 15030+00

DRAWN BY: JTM DESIGNED BY: JTM APPROVED BY: JPR
SCALE: AS NOTED
REV. NO. X SH. NO.

KIEWIT PROJECT NO. 21162
CHA PROJECT NO. 066076
DRAWING NO. **C-401**
DATE 12/21/2021
XXX OF XXX

File: V:\PROJECTS\ANY\K6\066076\000\09_DESIGN\DRAWINGS\01_SHEETS\DESIGN PACKAGE 1C\066076_P1C - C-401 - C-403.DWG Saved: 2/10/2022 5:22:15 PM Plotted: 2/11/2022 9:07:54 AM Current User: Goy, Timmelyn LastSavedBy: 4894

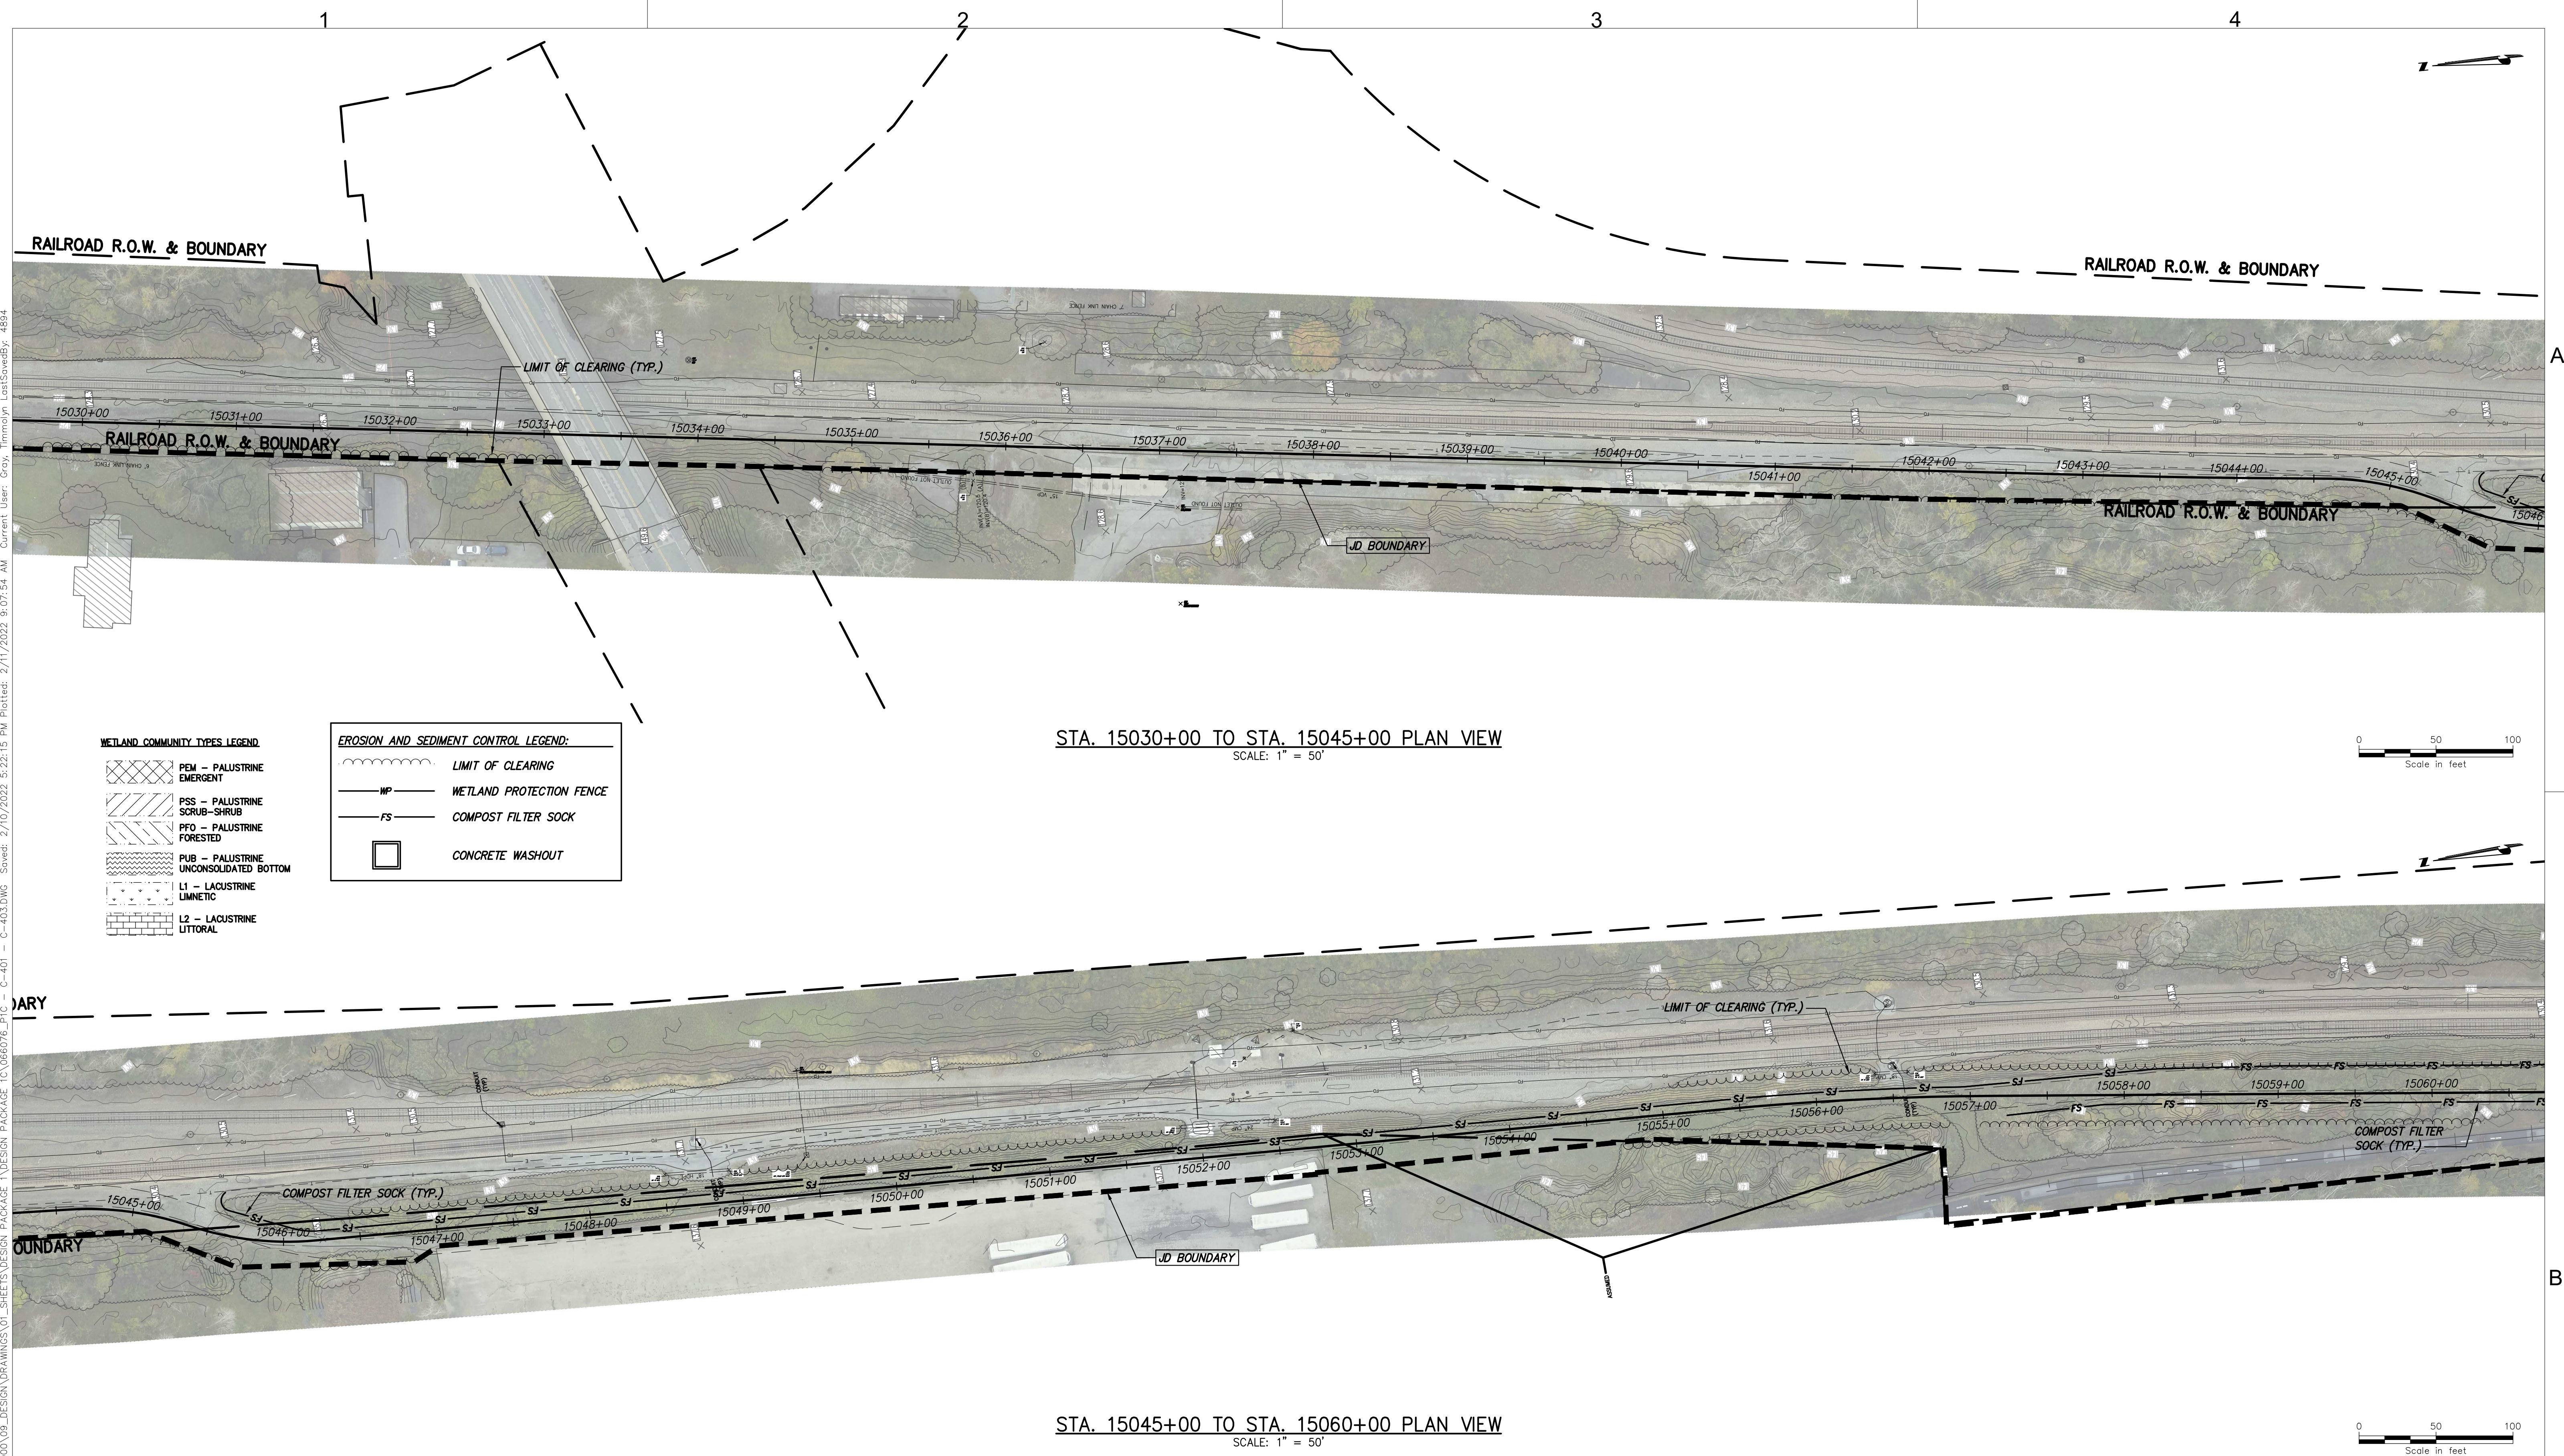

WETLAND COMMUNITY TYPES LEGEND

- PEM - PALUSTRINE EMERGENT
- PSS - PALUSTRINE SCRUB-SHRUB
- PFO - PALUSTRINE FORESTED
- PUB - PALUSTRINE UNCONSOLIDATED BOTTOM
- L1 - LACUSTRINE LIMNETIC
- L2 - LACUSTRINE LITTORAL

EROSION AND SEDIMENT CONTROL LEGEND:

- LIMIT OF CLEARING
- WP - WETLAND PROTECTION FENCE
- FS - COMPOST FILTER SOCK
- CONCRETE WASHOUT

III Winners Circle, PO Box 5269
Albany, NY 12205-0269
518.453.4500 · www.chacompanies.com

IT IS A VIOLATION OF LAW FOR ANY PERSON, UNLESS THEY ARE ACTING UNDER THE DIRECTION OF A LICENSED PROFESSIONAL ENGINEER, ARCHITECT, LANDSCAPE ARCHITECT OR LAND SURVEYOR TO ALTER AN ITEM IN ANY WAY. IF AN ITEM BEARING THE STAMP OF A LICENSED PROFESSIONAL IS ALTERED, THE ALTERING ENGINEER, ARCHITECT, LANDSCAPE ARCHITECT OR LAND SURVEYOR SHALL STAMP THE DOCUMENT AND INCLUDE THE NOTATION "ALTERED BY" FOLLOWED BY THEIR SIGNATURE, THE DATE OF SUCH ALTERATION, AND A SPECIFIC DESCRIPTION OF THE ALTERATION.



No.	DATE	SUBMITTAL / REVISION DESCRIPTION	DB	APP
D	02/04/2022	PROGRESS SUBMISSION	JM	JR
C	01/28/2022	PROGRESS SUBMISSION	JM	JR
B	12/21/2021	PROGRESS SUBMISSION	JM	JR
A	11/02/2021	30% SUBMISSION	JM	JR

CHAMPLAIN HUDSON POWER EXPRESS
PACKAGE 1 C - WHITEHALL TO FORT ANN
EROSION AND SEDIMENT CONTROL PLAN STA.
15030+00 TO STA. 15060+00

DRAWN BY: JTM DESIGNED BY: JTM APPROVED BY: JPR SCALE AS NOTED DATE 12/21/2021
REV. NO. X SH.NO. XXX OF XXX

KIEWIT PROJECT NO. 21162
CHA PROJECT NO. 066076
DRAWING NO. **C-402**

File: V:\PROJECTS\ANY\K6\066076.000\09_DESIGN\DRAWINGS\01_SHEETS\DESIGN PACKAGE 1\DESIGN PACKAGE 1\066076_P1C - C-401 - C-403.DWG Saved: 2/10/2022 5:22:15 PM Plotted: 2/11/2022 10:39:11 AM Current User: Gray Timmoyn LastSavedBy: 4894

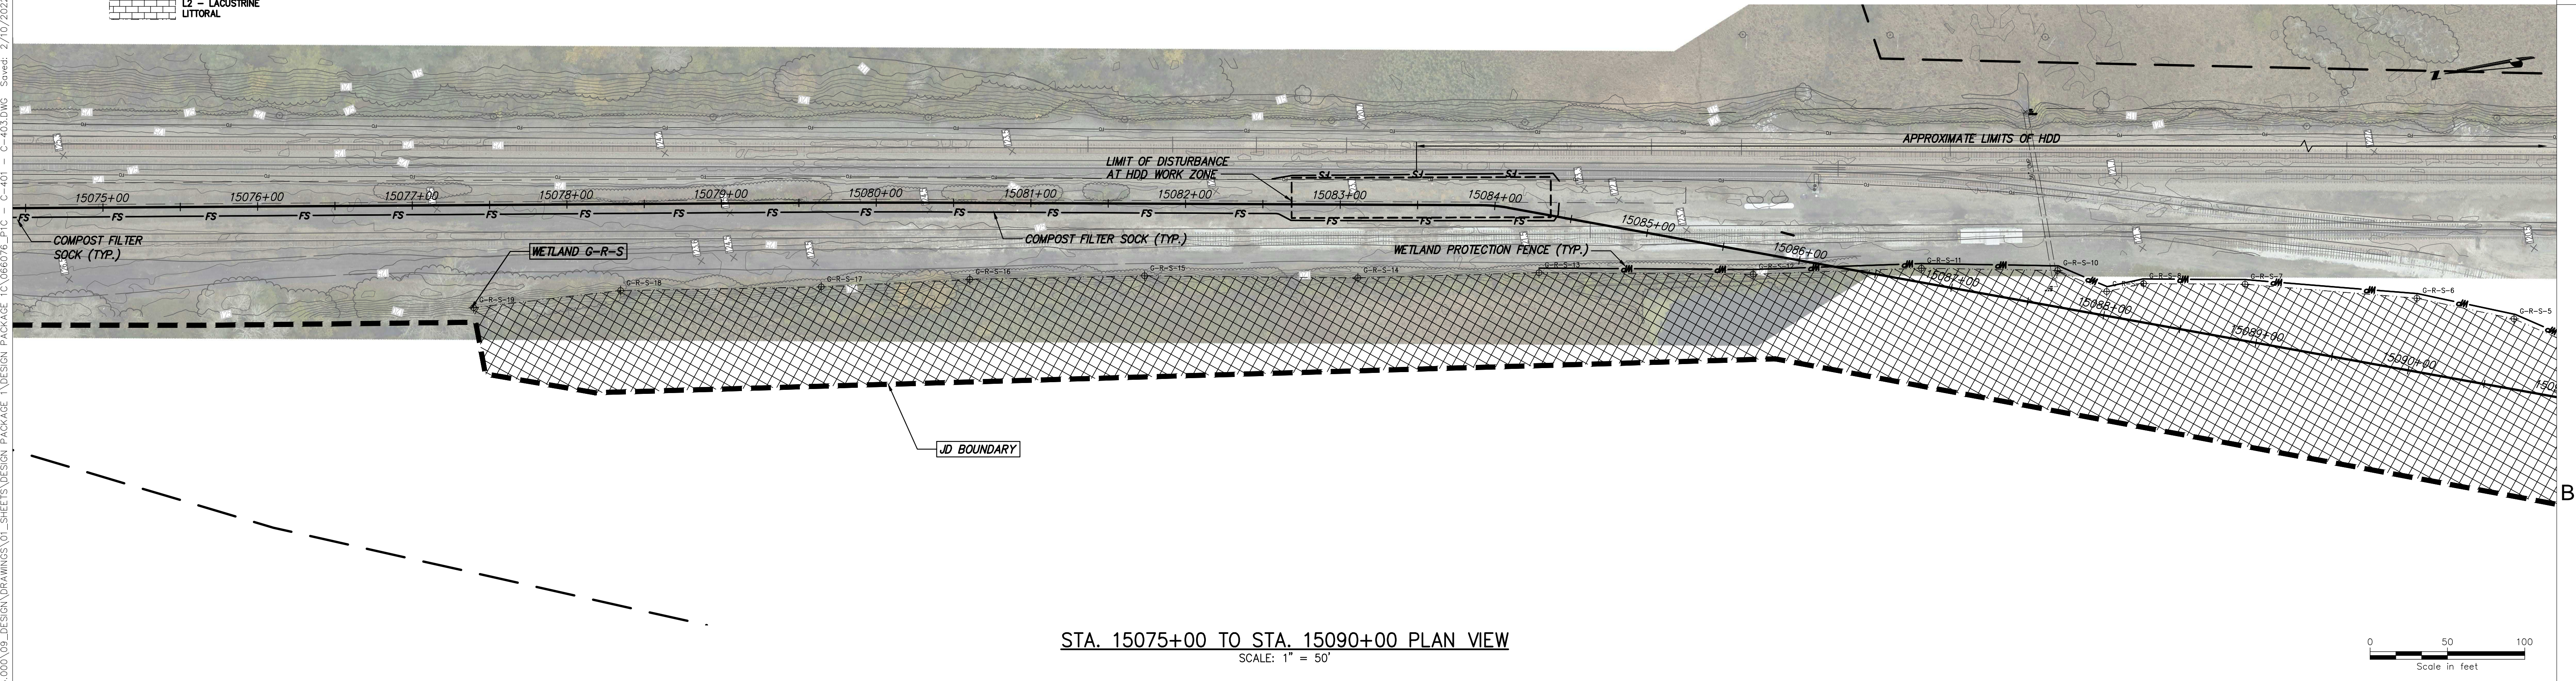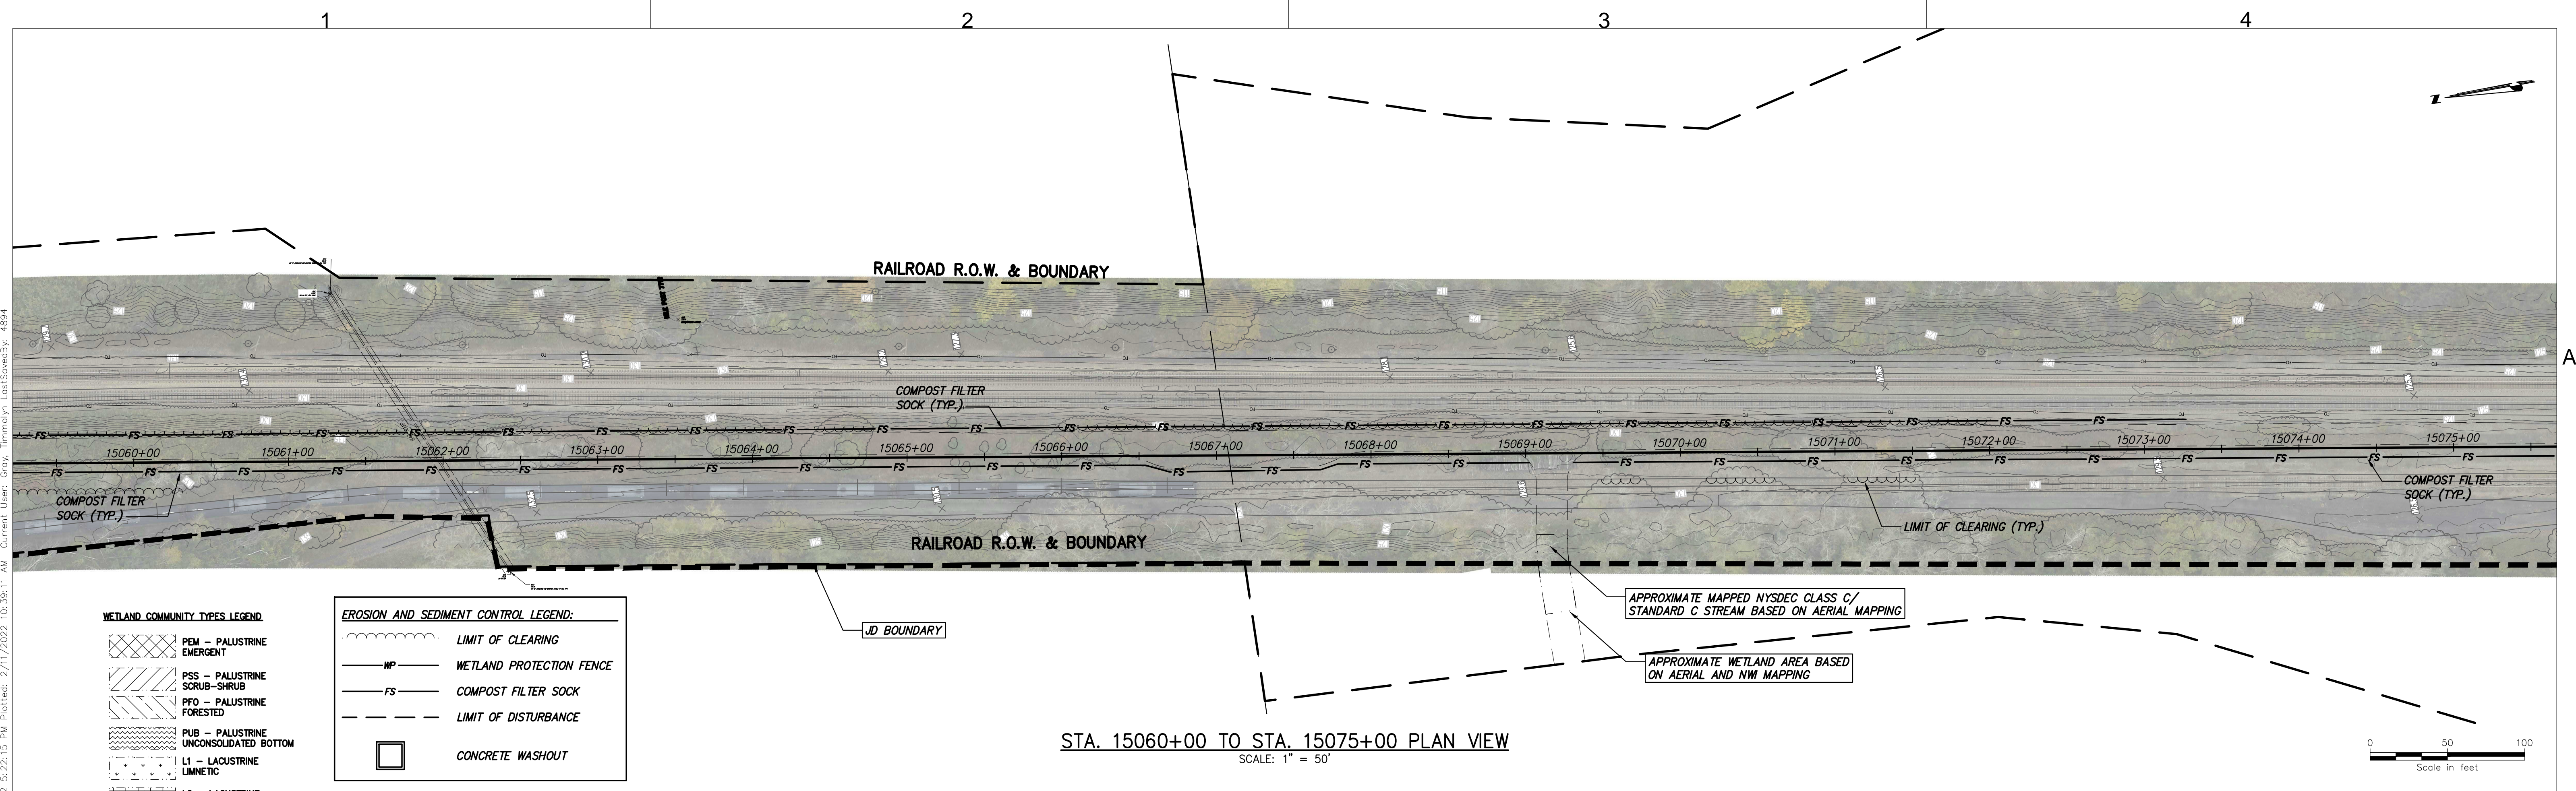

IT IS A VIOLATION OF LAW FOR ANY PERSON, UNLESS THEY ARE ACTING UNDER THE DIRECTION OF A LICENSED PROFESSIONAL ENGINEER, ARCHITECT, LANDSCAPE ARCHITECT OR LAND SURVEYOR TO ALTER AN ITEM IN ANY WAY. IF AN ITEM BEARING THE STAMP OF A LICENSED PROFESSIONAL IS ALTERED, THE ALTERING ENGINEER, ARCHITECT, LANDSCAPE ARCHITECT OR LAND SURVEYOR SHALL STAMP THE DOCUMENT AND INCLUDE THE NOTATION "ALTERED BY" FOLLOWED BY THEIR SIGNATURE, THE DATE OF SUCH ALTERATION, AND A SPECIFIC DESCRIPTION OF THE ALTERATION.

No.	DATE	SUBMITTAL / REVISION DESCRIPTION	DB	APP
D	02/04/2022	PROGRESS SUBMISSION	JM	JR
C	01/28/2022	PROGRESS SUBMISSION	JM	JR
B	12/21/2021	PROGRESS SUBMISSION	JM	JR
A	11/02/2021	30% SUBMISSION	JM	JR

CHAMPLAIN HUDSON POWER EXPRESS

PACKAGE 1 C - WHITEHALL TO FORT ANN

EROSION AND SEDIMENT CONTROL PLAN STA. 15060+00 TO STA. 15090+00

DRAWN BY: JTM

DESIGNED BY: JTM

APPROVED BY: JPR

SCALE AS NOTED

DATE 12/21/2021

KIEWIT PROJECT NO. 21162


CHA PROJECT NO. 066076

DRAWING NO. C-403

DATE 12/21/2021


SH.NO. XXX OF XXX

File: V:\PROJECTS\ANY\K6\066076.000\09_DESIGN\DRAWINGS\01_SHEETS\DESIGN PACKAGE 1\066076_P1C - C-404 - C-404.DWG Saved: 2/11/2022 8:58:02 AM Plotted: 2/11/2022 9:10:02 AM Current User: Gray, Timmoyn LastSavedBy: 3511

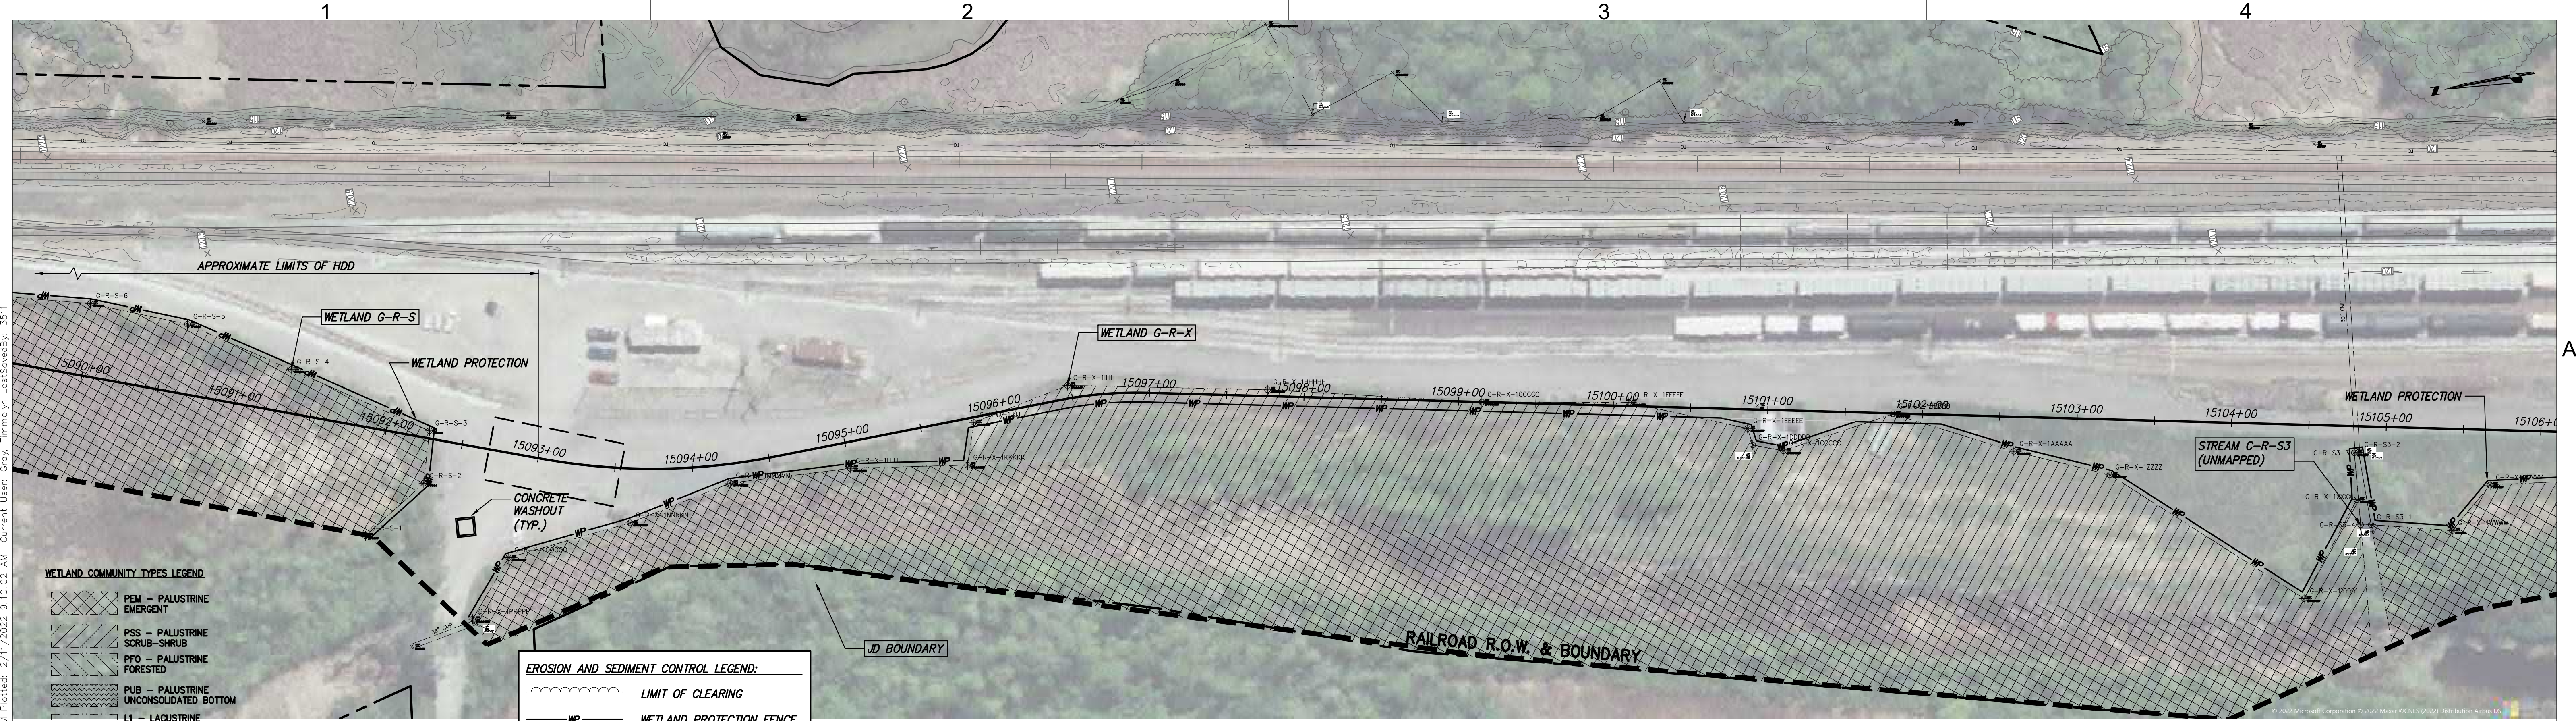




STA. 15090+00 TO STA. 15105+00 PLAN VIEW

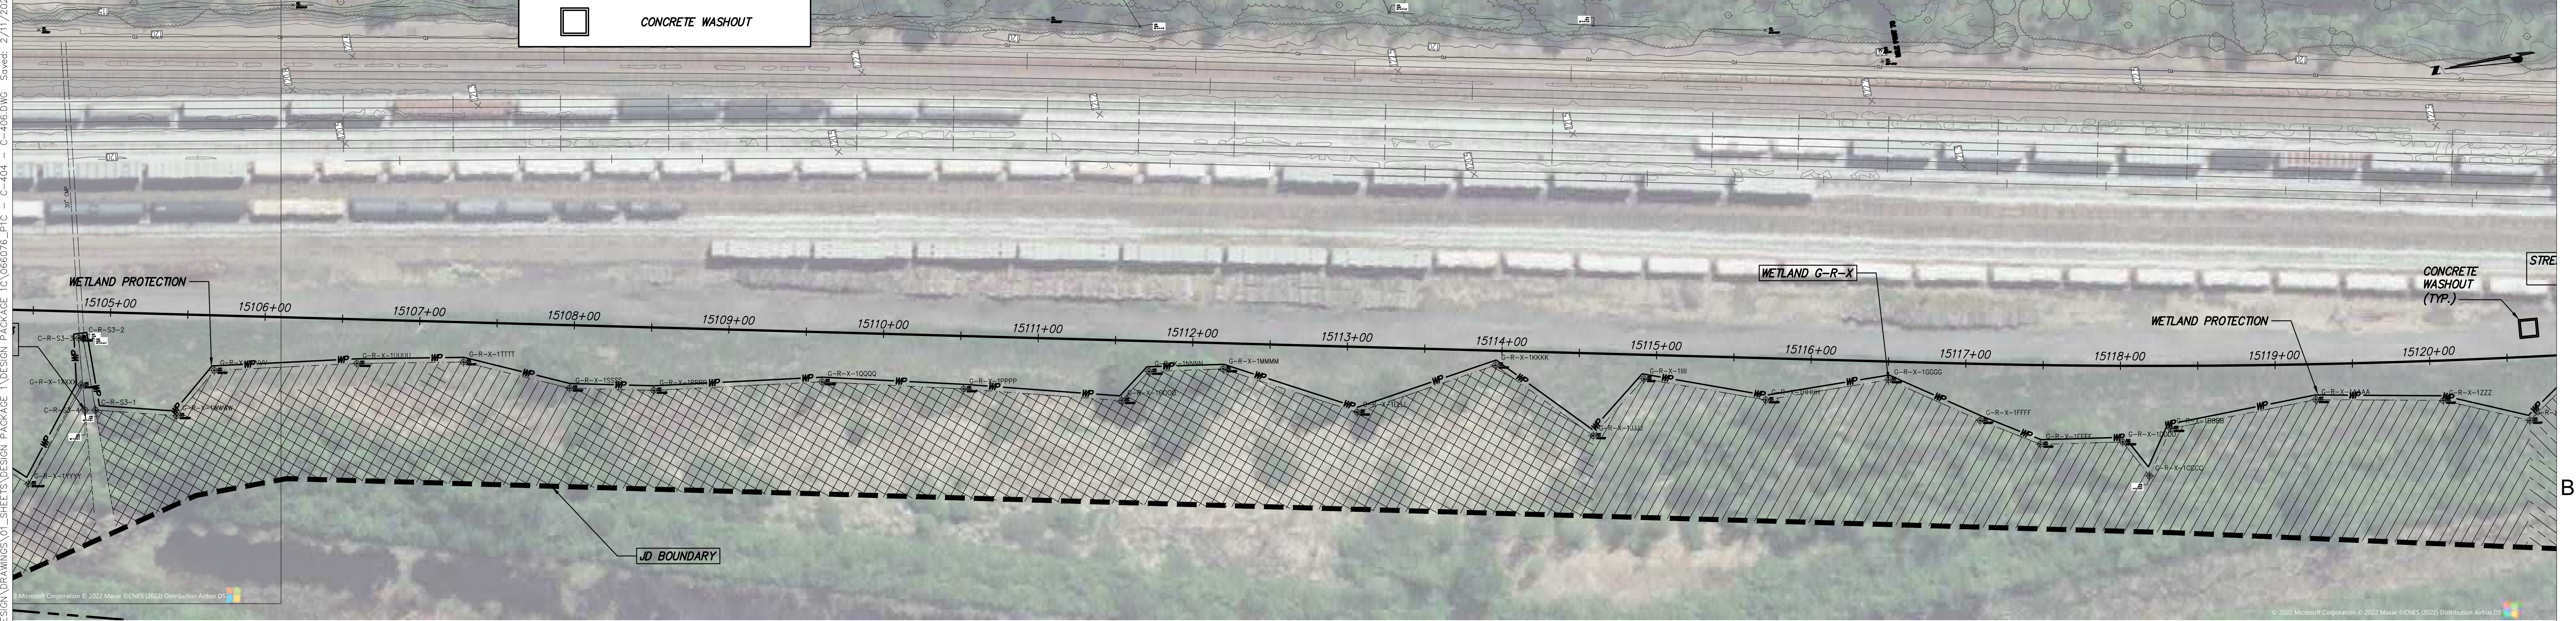SCALE: 1" = 50'



STA. 15105+00 TO STA. 15120+00 PLAN VIEW

SCALE: 1" = 50'



III Winners Circle, PO Box 5269
Albany, NY 12205-0269
518.453.4500 • www.chacompanies.com

IT IS A VIOLATION OF LAW FOR ANY PERSON, UNLESS THEY ARE ACTING UNDER THE DIRECTION OF A LICENSED PROFESSIONAL ENGINEER, ARCHITECT, LANDSCAPE ARCHITECT OR LAND SURVEYOR TO ALTER AN ITEM IN ANY WAY. IF AN ITEM BEARING THE STAMP OF A LICENSED PROFESSIONAL IS ALTERED, THE ALTERING ENGINEER, ARCHITECT, LANDSCAPE ARCHITECT OR LAND SURVEYOR SHALL STAMP THE DOCUMENT AND INCLUDE THE NOTATION "ALTERED BY" FOLLOWED BY THEIR SIGNATURE, THE DATE OF SUCH ALTERATION, AND A SPECIFIC DESCRIPTION OF THE ALTERATION.

No.	DATE	SUBMITTAL / REVISION DESCRIPTION	DB	APP
D	02/04/2022	PROGRESS SUBMISSION	JM	JR
C	01/28/2022	PROGRESS SUBMISSION	JM	JR
B	12/21/2021	PROGRESS SUBMISSION	JM	JR
A	11/02/2021	30% SUBMISSION	JM	JR

CHAMPLAIN HUDSON POWER EXPRESS
PACKAGE 1 C - WHITEHALL TO FORT ANN
EROSION AND SEDIMENT CONTROL PLAN STA.
15090+00 TO STA. 15120+00

DRAWN BY: JTM

DESIGNED BY: JTM

APPROVED BY: JPR

SCALE
REV. NO.


AS NOTED

KIEWIT PROJECT NO.
21162
CHA PROJECT NO.
066076
DRAWING NO.
C-404

DATE
12/21/2021

XXX OF XXX



File: V:\PROJECTS\ANY\K6\066076.000\09_DESIGN\DRAWINGS\01_SHEETS\DESIGN PACKAGE 1\066076_P1C - C-404 - C-406.DWG Saved: 2/11/2022 8:58:02 AM Plotted: 2/11/2022 9:10:52 AM Current User: Gray, Timmolyn LastSavedBy: 3511

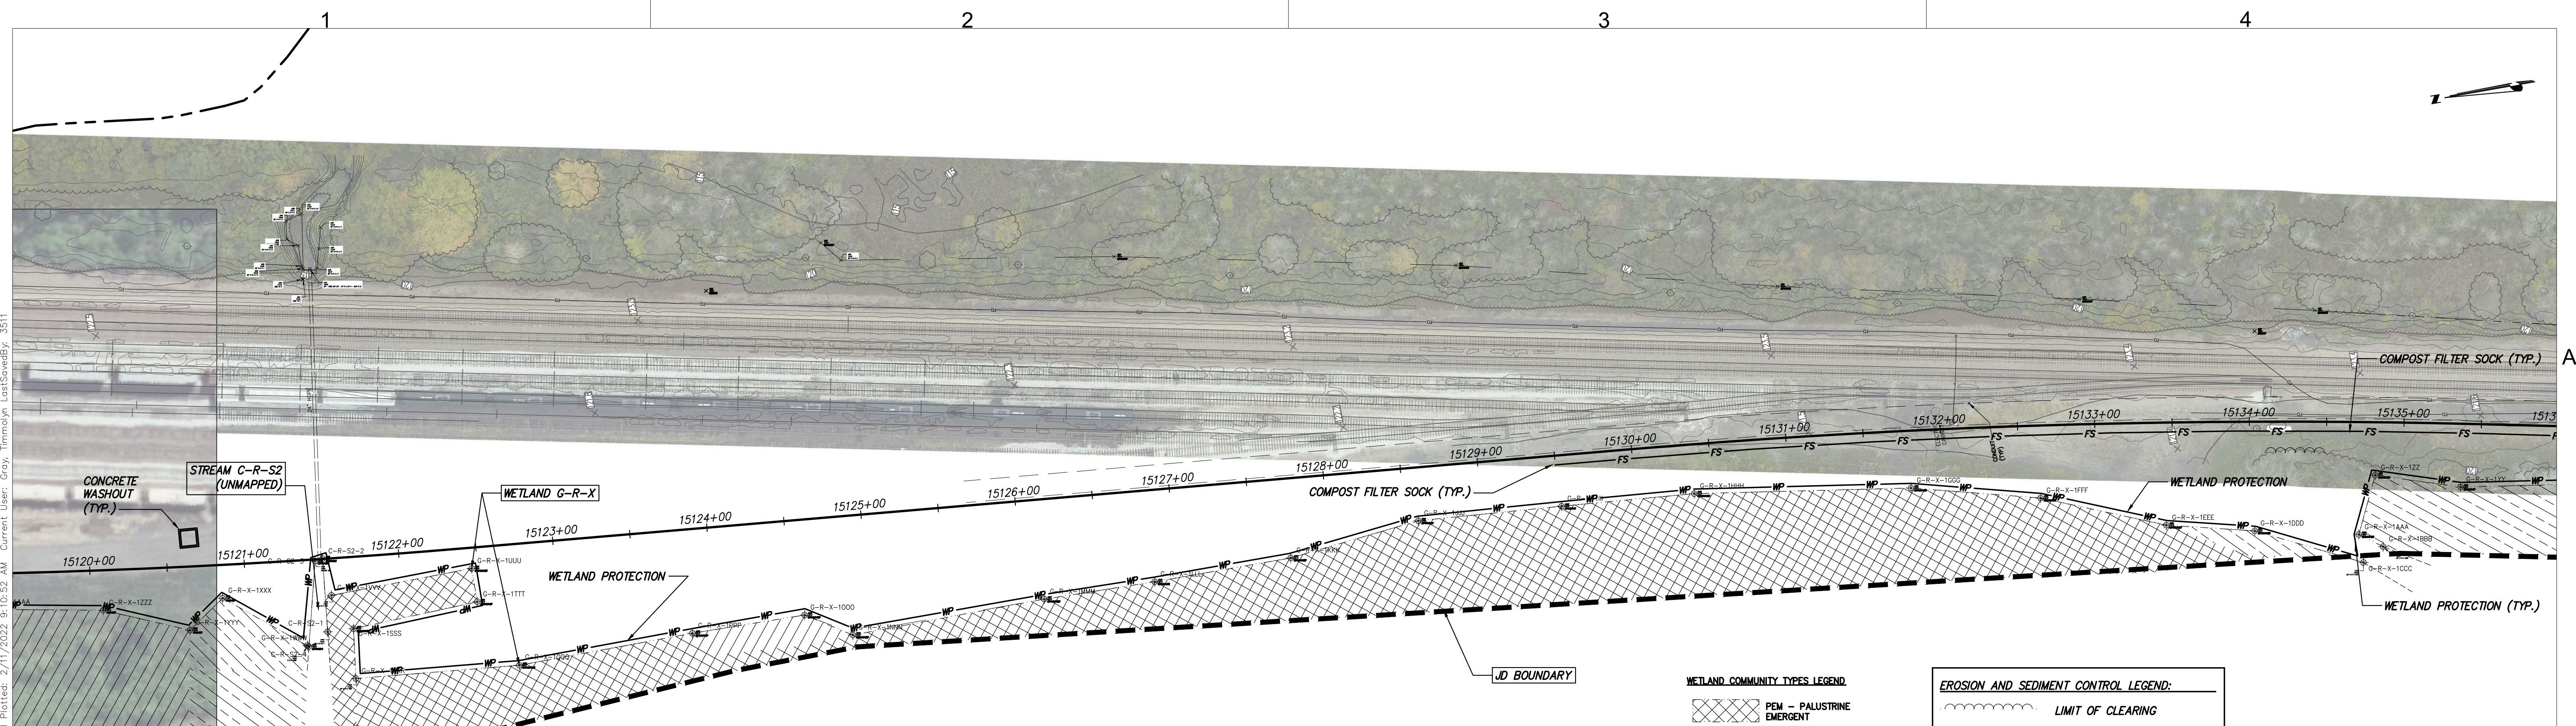


STA. 15120+00 TO STA. 15135+00 PLAN VIEW
SCALE: 1" = 50'

- WETLAND COMMUNITY TYPES LEGEND
- PEM - PALUSTRINE EMERGENT
 - PSS - PALUSTRINE SCRUB-SHRUB
 - PFO - PALUSTRINE FORESTED
 - PUB - PALUSTRINE UNCONSOLIDATED BOTTOM
 - L1 - LACUSTRINE LIMNETIC
 - L2 - LACUSTRINE LITTORAL

- EROSION AND SEDIMENT CONTROL LEGEND:
- LIMIT OF CLEARING
 - WP - WETLAND PROTECTION FENCE
 - FS - COMPOST FILTER SOCK
 - LIMIT OF DISTURBANCE
 - CONCRETE WASHOUT

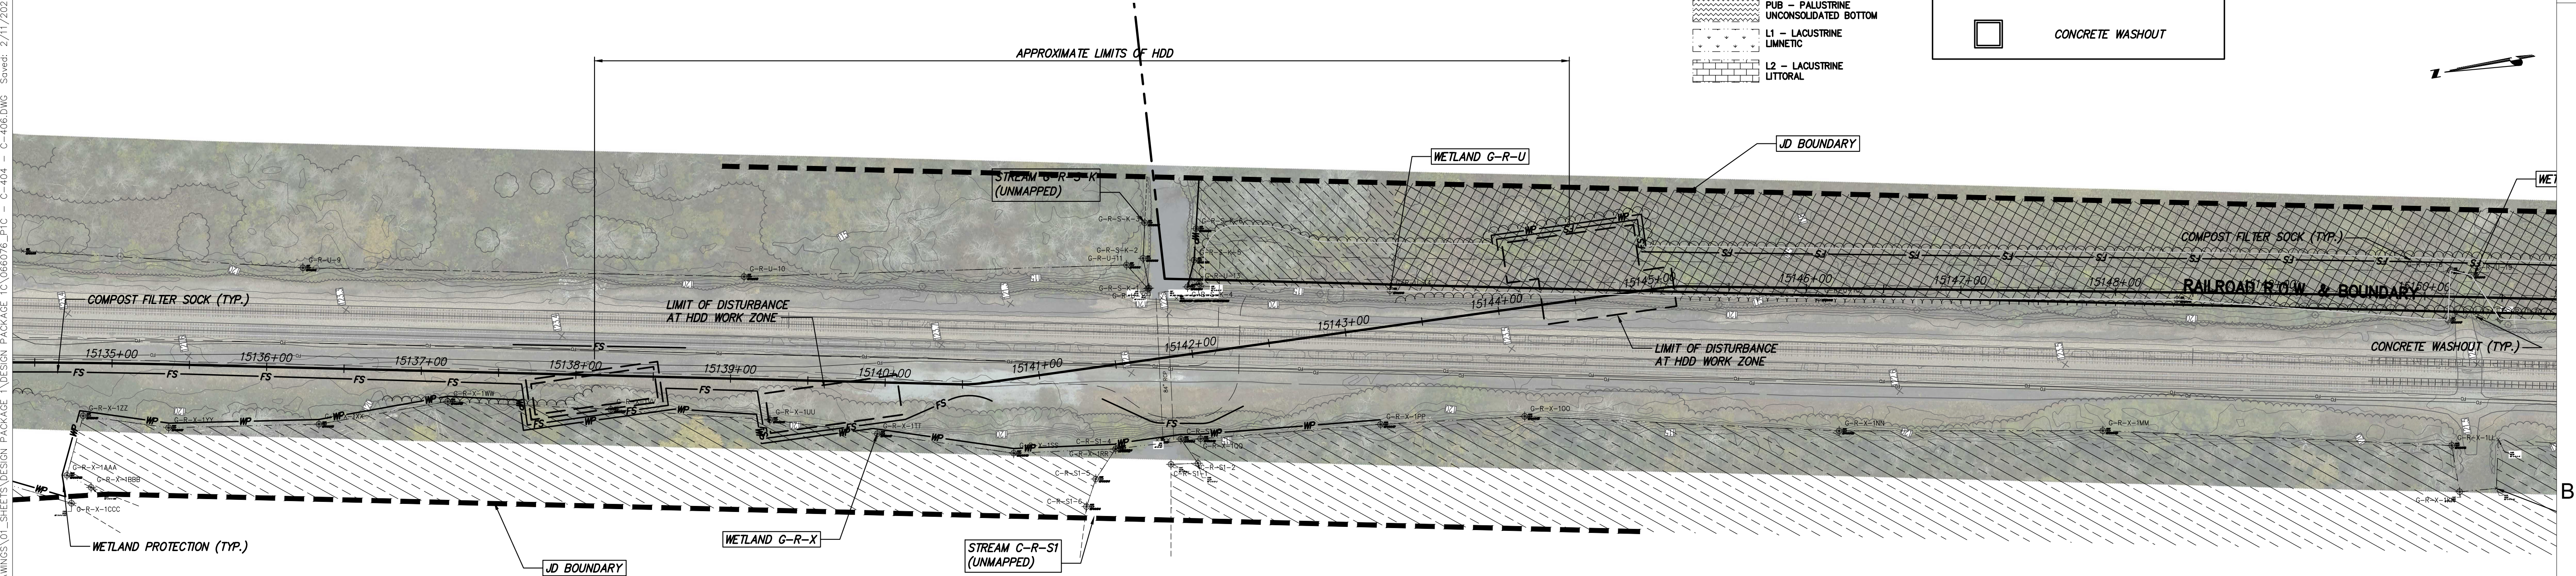 

STA. 15135+00 TO STA. 15150+00 PLAN VIEW
SCALE: 1" = 50'

 

IT IS A VIOLATION OF LAW FOR ANY PERSON, UNLESS THEY ARE ACTING UNDER THE DIRECTION OF A LICENSED PROFESSIONAL ENGINEER, ARCHITECT, LANDSCAPE ARCHITECT OR LAND SURVEYOR TO ALTER AN ITEM IN ANY WAY. IF AN ITEM BEARING THE STAMP OF A LICENSED PROFESSIONAL IS ALTERED, THE ALTERING ENGINEER, ARCHITECT, LANDSCAPE ARCHITECT OR LAND SURVEYOR SHALL STAMP THE DOCUMENT AND INCLUDE THE NOTATION "ALTERED BY" FOLLOWED BY THEIR SIGNATURE, THE DATE OF SUCH ALTERATION, AND A SPECIFIC DESCRIPTION OF THE ALTERATION.


No.	DATE	SUBMITTAL / REVISION DESCRIPTION	DB	APP
D	02/04/2022	PROGRESS SUBMISSION	JM	JR
C	01/28/2022	PROGRESS SUBMISSION	JM	JR
B	12/21/2021	PROGRESS SUBMISSION	JM	JR
A	11/02/2021	30% SUBMISSION	JM	JR

CHAMPLAIN HUDSON POWER EXPRESS
PACKAGE 1 C - WHITEHALL TO FORT ANN
EROSION AND SEDIMENT CONTROL PLAN STA.
15120+00 TO STA. 15150+00


DRAWN BY: JTM DESIGNED BY: JTM APPROVED BY: JPR SCALE AS NOTED

KIEWIT PROJECT NO.	21162
CHA PROJECT NO.	066076
DRAWING NO.	C-405
DATE	12/21/2021
SH.NO.	XXX OF XXX

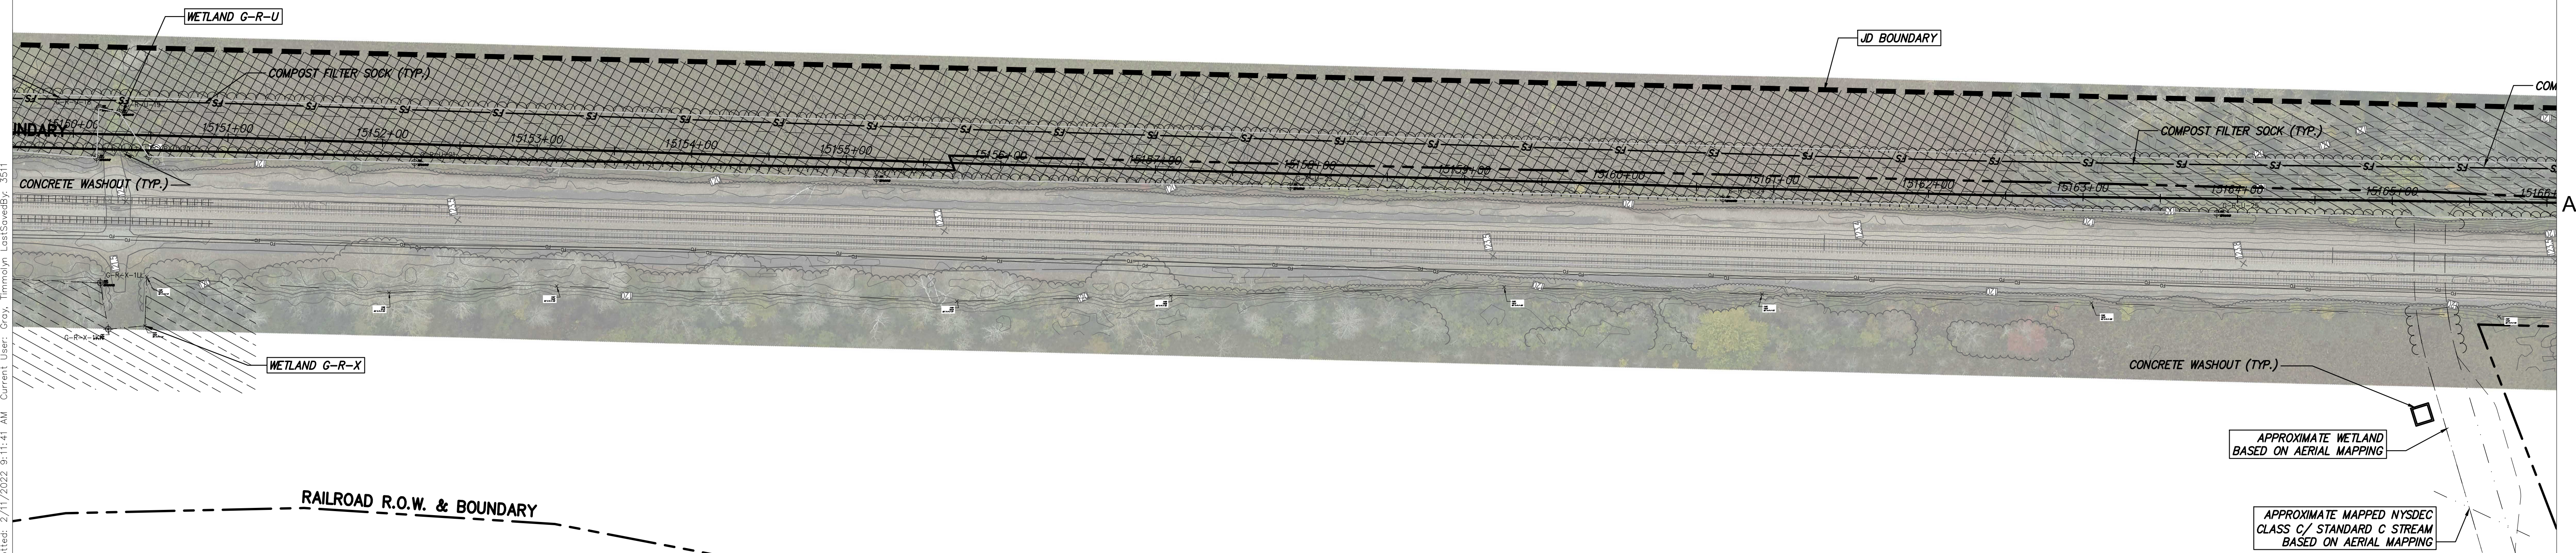


File: V:\PROJECTS\ANY\K6\066076\00\09_DESIGN\DRAWINGS\01_SHEETS\DESIGN PACKAGE 1C\066076_L_P1C - C-404 - C-406.DWG Saved: 2/11/2022 8:58:02 AM Plotted: 2/11/2022 9:11:41 AM Current User: Goy, Timmoyn LastSavedBy: 3511

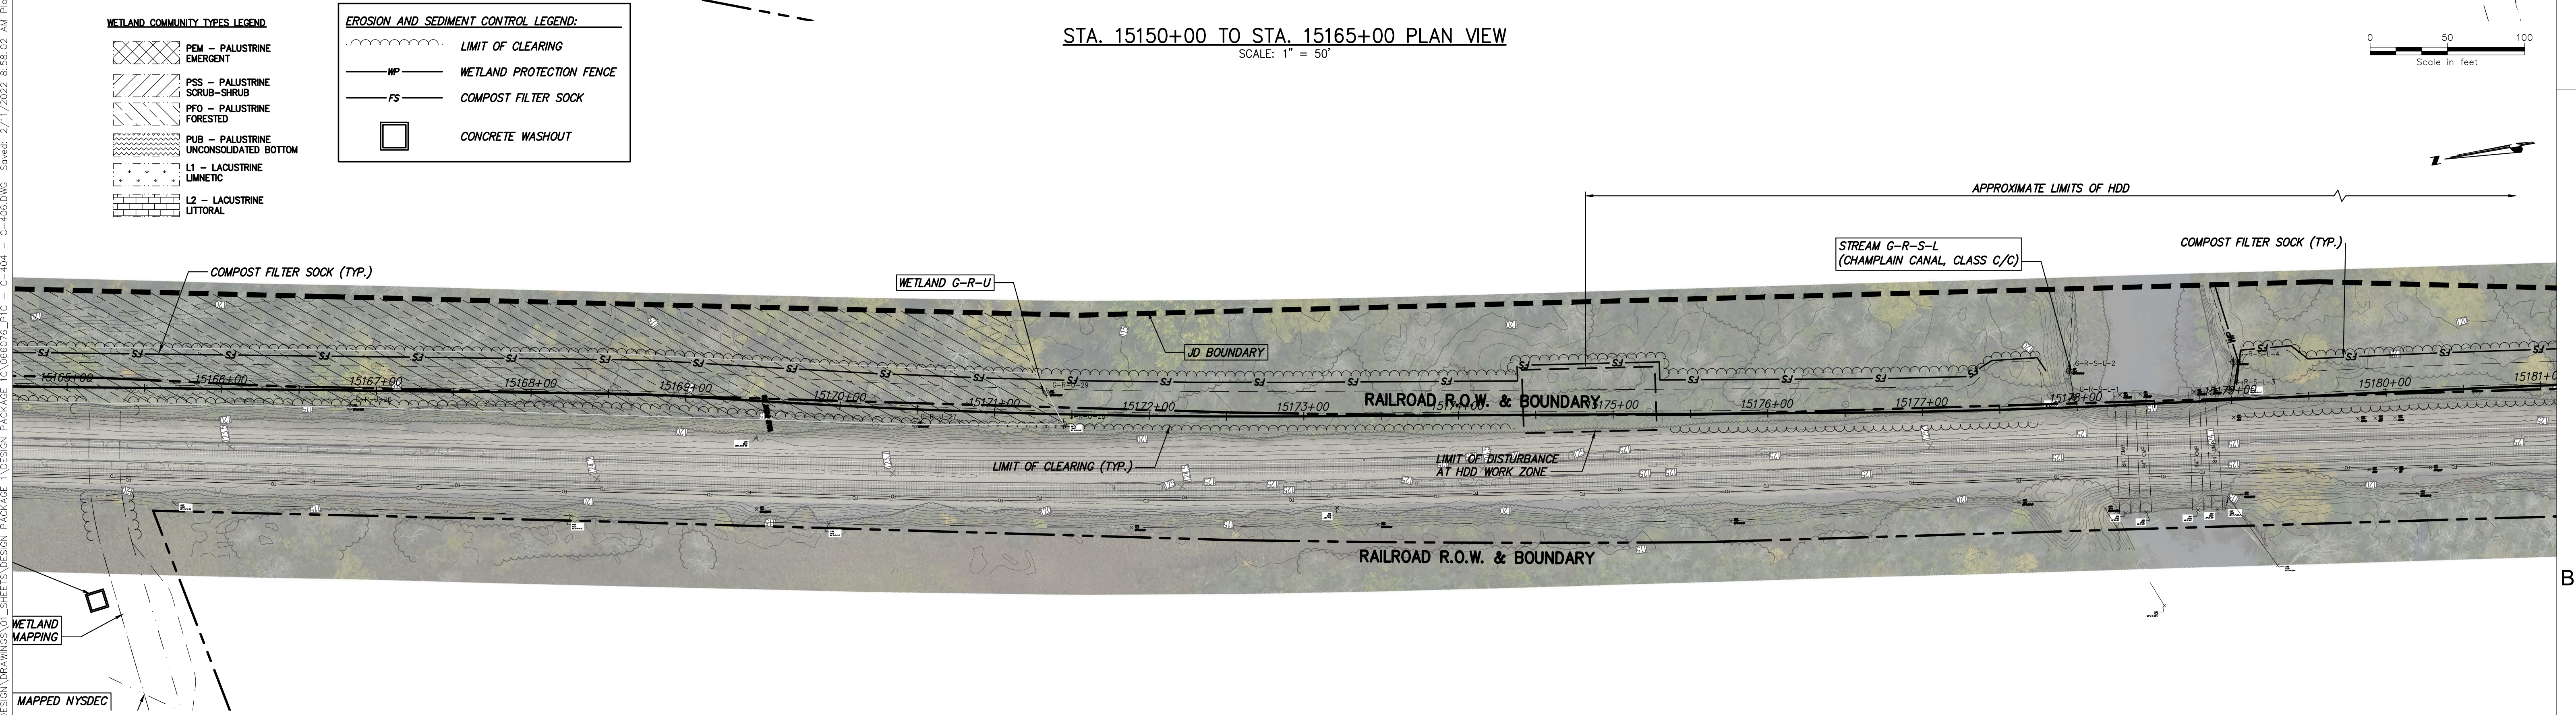

STA. 15150+00 TO STA. 15165+00 PLAN VIEW
SCALE: 1" = 50'



STA. 15165+00 TO STA. 15180+00 PLAN VIEW
SCALE: 1" = 50'



III Winners Circle, PO Box 5269
Albany, NY 12205-0269
518.453.4500 • www.chacompanies.com

IT IS A VIOLATION OF LAW FOR ANY PERSON, UNLESS THEY ARE ACTING UNDER THE DIRECTION OF A LICENSED PROFESSIONAL ENGINEER, ARCHITECT, LANDSCAPE ARCHITECT OR LAND SURVEYOR TO ALTER AN ITEM IN ANY WAY. IF AN ITEM BEARING THE STAMP OF A LICENSED PROFESSIONAL IS ALTERED, THE ALTERING ENGINEER, ARCHITECT, LANDSCAPE ARCHITECT OR LAND SURVEYOR SHALL STAMP THE DOCUMENT AND INCLUDE THE NOTATION "ALTERED BY" FOLLOWED BY THEIR SIGNATURE, THE DATE OF SUCH ALTERATION, AND A SPECIFIC DESCRIPTION OF THE ALTERATION.

No.	DATE	SUBMITTAL / REVISION DESCRIPTION	DB	APP
D	02/04/2022	PROGRESS SUBMISSION	JM	JR
C	01/28/2022	PROGRESS SUBMISSION	JM	JR
B	12/21/2021	PROGRESS SUBMISSION	JM	JR
A	11/02/2021	30% SUBMISSION	JM	JR

CHAMPLAIN HUDSON POWER EXPRESS
PACKAGE 1 C - WHITEHALL TO FORT ANN
EROSION AND SEDIMENT CONTROL PLAN STA.
15150+00 TO STA. 15180+00


DRAWN BY: JTM DESIGNED BY: JTM APPROVED BY: JPR

SCALE AS NOTED
REV. NO. X



DATE 12/21/2021
SH. NO. XXX OF XXX

KIEWIT PROJECT NO. 21162
CHA PROJECT NO. 066076
DRAWING NO. **C-406**

File: V:\PROJECTS\ANY\K6\066076\000\09_DESIGN\DRAWINGS\01_SHEETS\DESIGN PACKAGE 1C\066076_P1C - C-407 - C-409.DWG Saved: 2/10/2022 7:15:27 PM Plotted: 2/11/2022 9:3:11 AM Current User: Gray, Timmoyn LastSavedBy: 3511

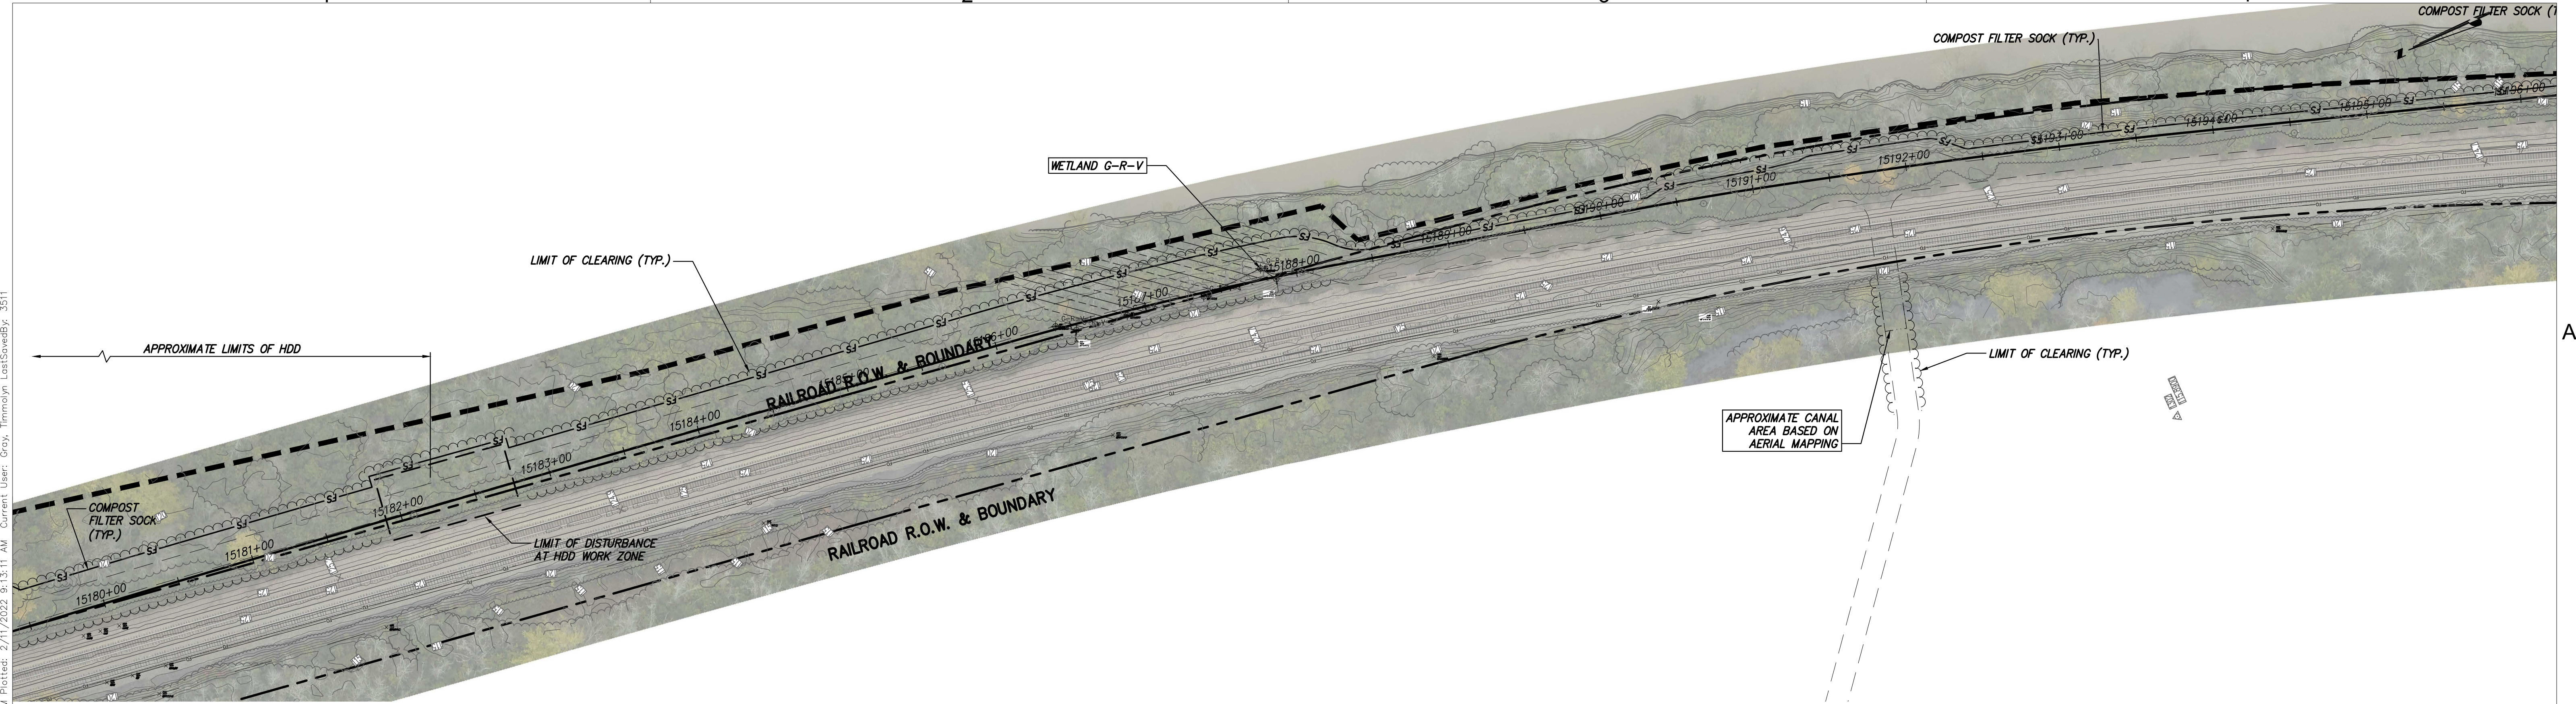

STA. 15180+00 TO STA. 15195+00 PLAN VIEW
SCALE: 1" = 50'

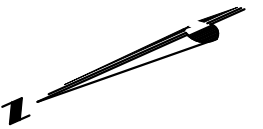 


WETLAND COMMUNITY TYPES LEGEND:


- PEM - PALUSTRINE EMERGENT
- PSS - PALUSTRINE SCRUB-SHRUB
- PFO - PALUSTRINE FORESTED
- PUB - PALUSTRINE UNCONSOLIDATED BOTTOM
- L1 - LACUSTRINE LIMNETIC
- L2 - LACUSTRINE LITTORAL

EROSION AND SEDIMENT CONTROL LEGEND:

- LIMIT OF CLEARING
- WP - WETLAND PROTECTION FENCE
- FS - COMPOST FILTER SOCK
- LIMIT OF DISTURBANCE
- CONCRETE WASHOUT

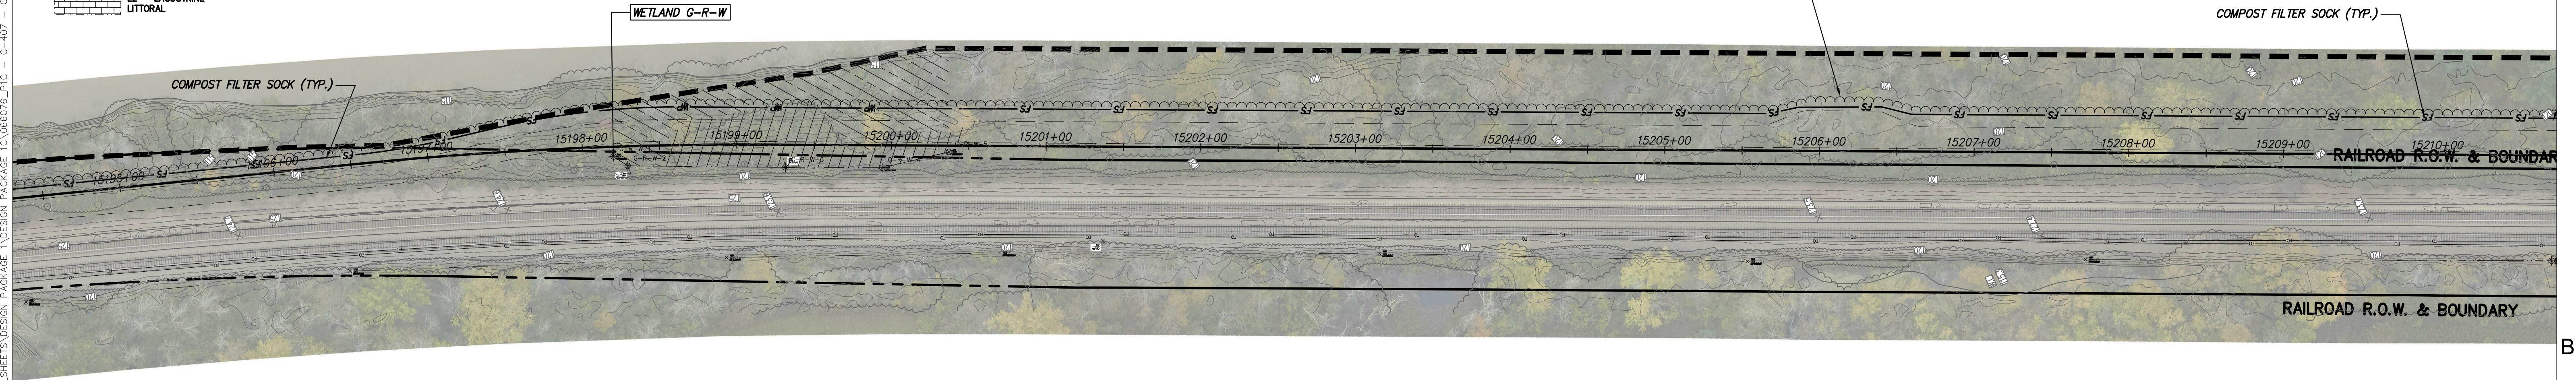

STA. 15195+00 TO STA. 15210+00 PLAN VIEW
SCALE: 1" = 50'

 

III Winners Circle, PO Box 5269
Albany, NY 12205-0269
518.453.4500 • www.chacompanies.com

IT IS A VIOLATION OF LAW FOR ANY PERSON, UNLESS THEY ARE ACTING UNDER THE DIRECTION OF A LICENSED PROFESSIONAL ENGINEER, ARCHITECT, LANDSCAPE ARCHITECT OR LAND SURVEYOR TO ALTER AN ITEM IN ANY WAY. IF AN ITEM BEARING THE STAMP OF A LICENSED PROFESSIONAL IS ALTERED, THE ALTERING ENGINEER, ARCHITECT, LANDSCAPE ARCHITECT OR LAND SURVEYOR SHALL STAMP THE DOCUMENT AND INCLUDE THE NOTATION "ALTERED BY" FOLLOWED BY THEIR SIGNATURE, THE DATE OF SUCH ALTERATION, AND A SPECIFIC DESCRIPTION OF THE ALTERATION.

No.	DATE	SUBMITTAL / REVISION DESCRIPTION	DB	APP
D	02/04/2022	PROGRESS SUBMISSION	JM	JR
C	01/28/2022	PROGRESS SUBMISSION	JM	JR
B	12/21/2021	PROGRESS SUBMISSION	JM	JR
A	11/02/2021	30% SUBMISSION	JM	JR

CHAMPLAIN HUDSON POWER EXPRESS
PACKAGE 1 C - WHITEHALL TO FORT ANN
EROSION AND SEDIMENT CONTROL PLAN STA.
15180+00 TO STA. 15210+00

DRAWN BY: JTM DESIGNED BY: JTM APPROVED BY: JPR
SCALE AS NOTED
REV. NO. X SH.NO.

KIEWIT PROJECT NO. 21162
CHA PROJECT NO. 066076
DRAWING NO. **C-407**
DATE 12/21/2021
XXX OF XXX