





STA. 15090+00 TO STA. 15105+00 PLAN VIEW
SCALE: 1" = 50'

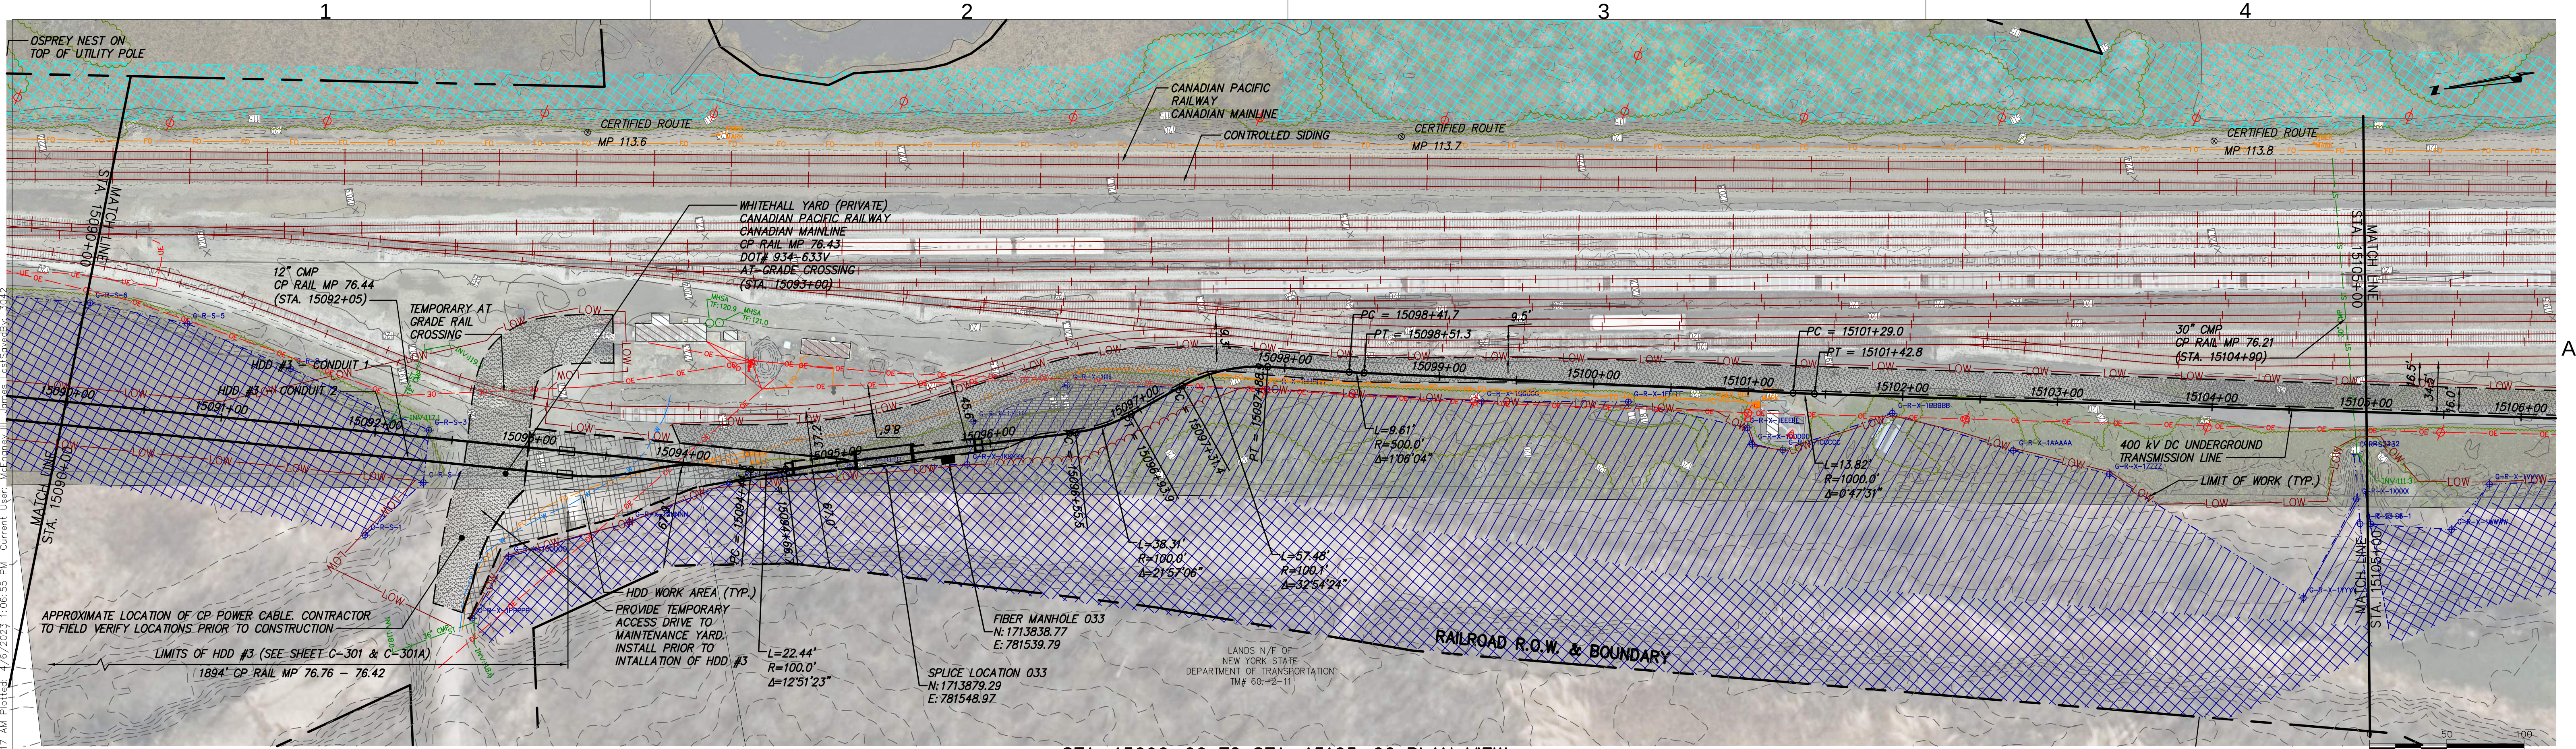

STA. 15090+00 TO STA. 15105+00 PROFILE VIEW
SCALE: H: 1" = 50' V: 1"=10'

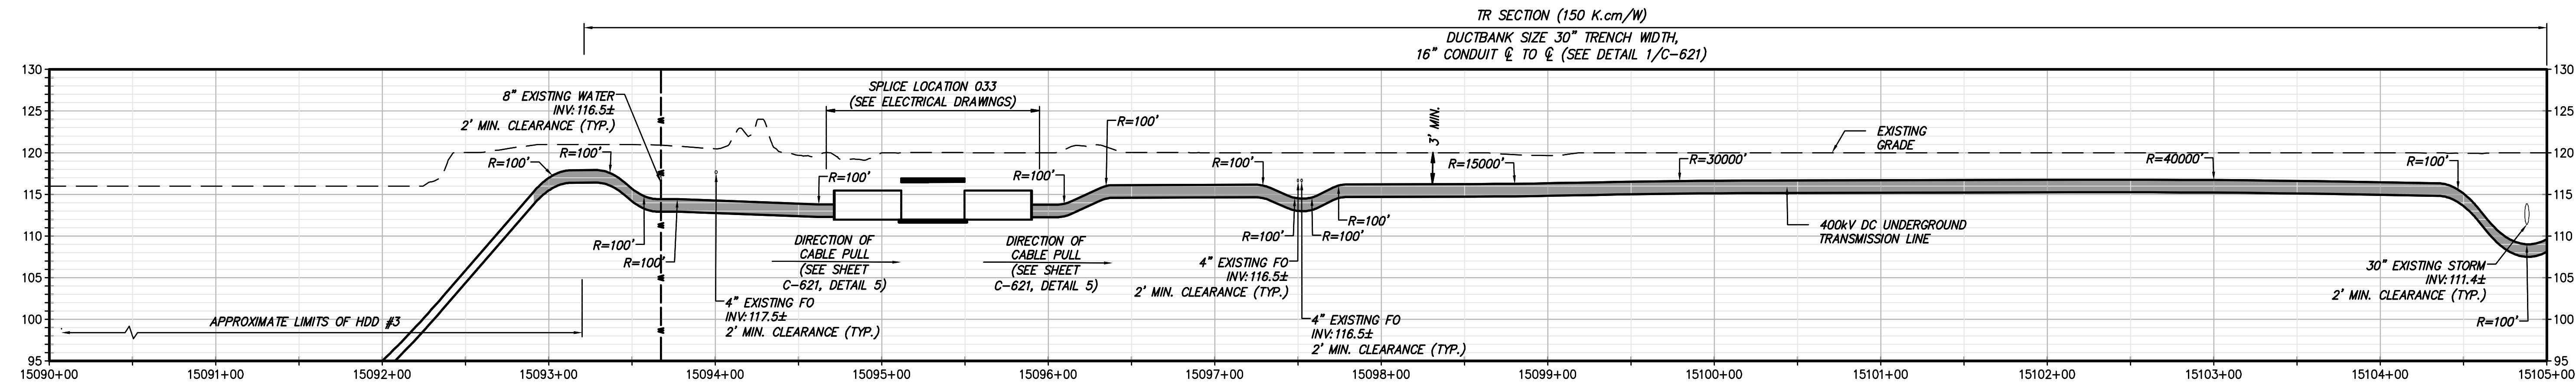


Champlain Hudson
Power Express



Kiewit



III Winners Circle, PO Box 5269
Albany, NY 12205-0269
518.453.4500 • www.chacompanies.com

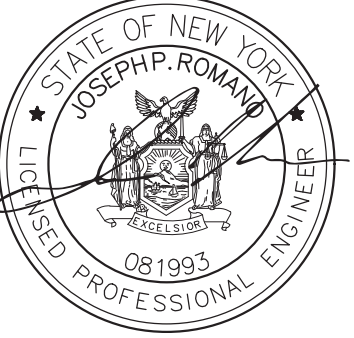

JOSEPH P. ROMAN
LICENSED PROFESSIONAL ENGINEER
081993


IT IS A VIOLATION OF LAW FOR ANY PERSON, UNLESS THEY ARE ACTING UNDER THE DIRECTION OF A LICENSED PROFESSIONAL ENGINEER, ARCHITECT, LANDSCAPE ARCHITECT OR LAND SURVEYOR TO ALTER AN ITEM IN ANY WAY. IF AN ITEM BEARING THE STAMP OF A LICENSED PROFESSIONAL IS ALTERED, THE ALTERING ENGINEER, ARCHITECT, LANDSCAPE ARCHITECT OR LAND SURVEYOR SHALL STAMP THE DOCUMENT AND INCLUDE THE NOTATION "ALTERED BY" FOLLOWED BY THEIR SIGNATURE, THE DATE OF SUCH ALTERATION, AND A SPECIFIC DESCRIPTION OF THE ALTERATION.

No.	DATE	SUBMITTAL / REVISION DESCRIPTION	DB	APP
1	04/06/2023	REVISED PER DPS COMMENTS	JTM	JPR
0	03/22/2023	ISSUED FOR CONSTRUCTION SUBMISSION	JTM	JPR


CHAMPLAIN HUDSON POWER EXPRESS
SEGMENT 3 (PACKAGE 1C) WHITEHALL TO FORT ANN
STA. 15090+00 TO STA 15105+00 PLAN AND PROFILE

DRAWN BY:	DESIGNED BY:	APPROVED BY:	SCALE	AS NOTED
JJE	JTM	JPR	REV. NO.	X

KIEWIT PROJECT NO. 21162
CHA PROJECT NO. 066076
DRAWING NO. C-107
DATE 03/22/2023

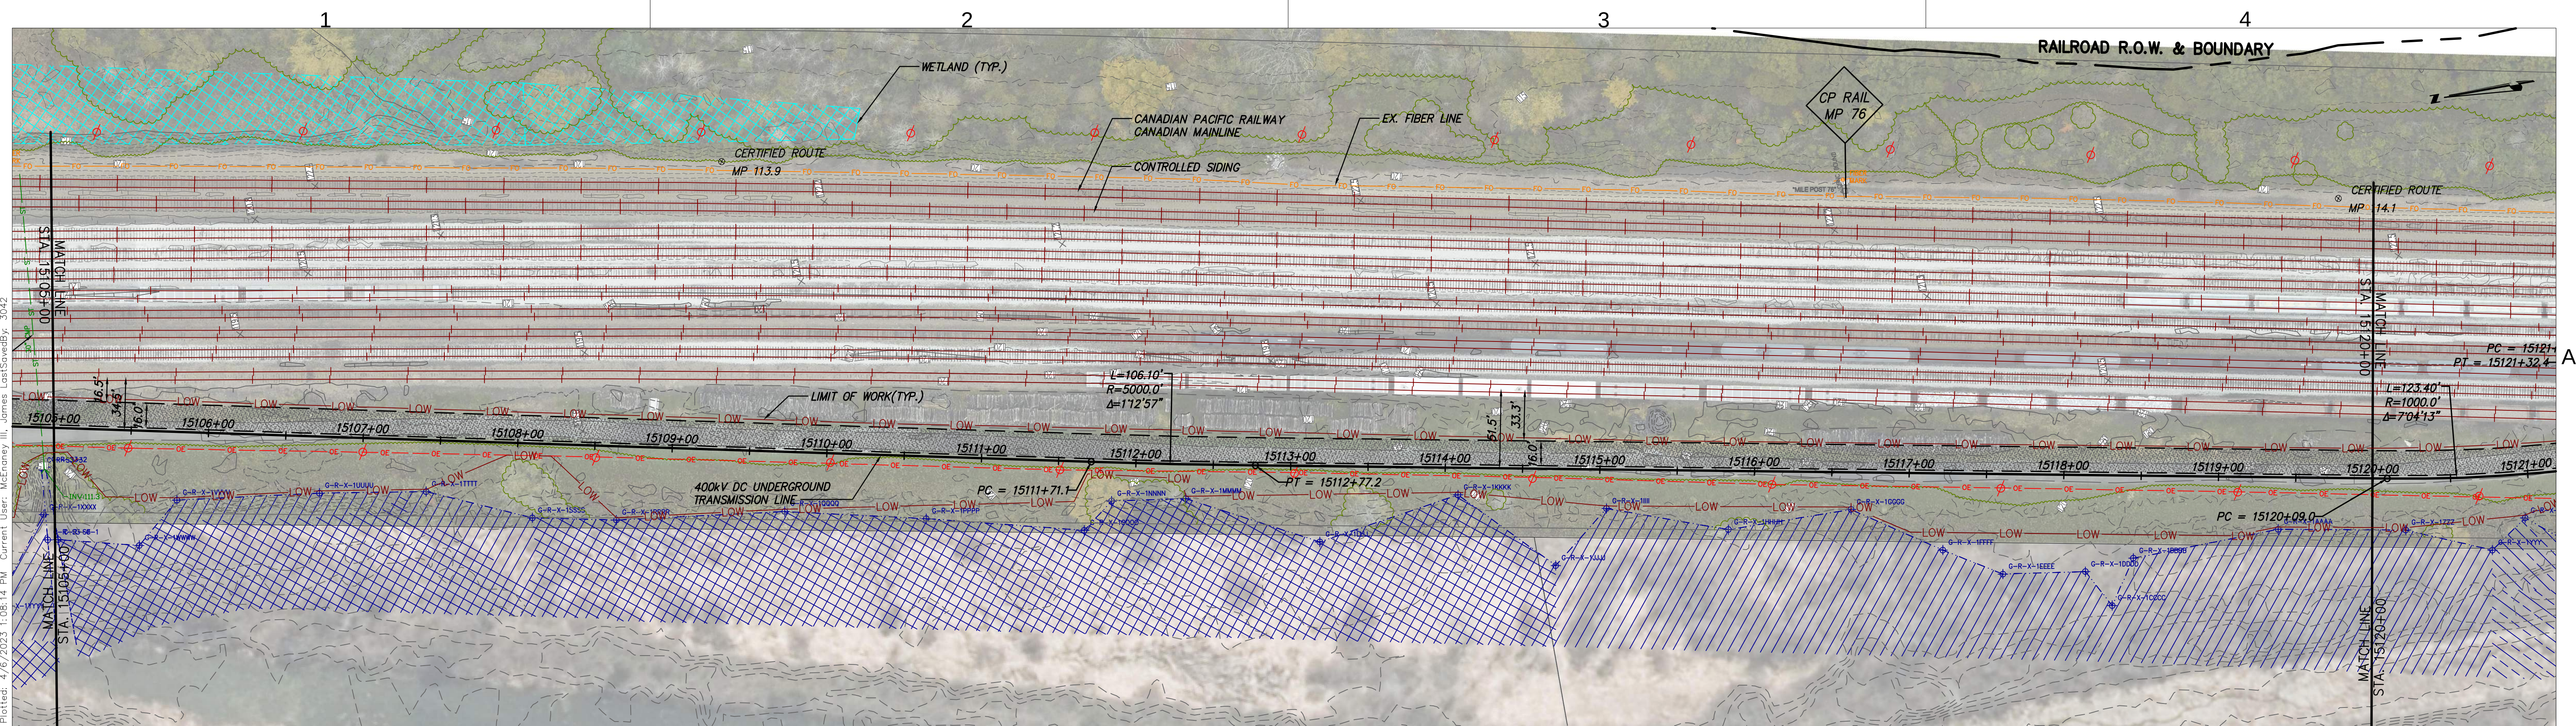

STA. 15105+00 TO STA. 15120+00 PLAN VIEW
SCALE: 1" = 50'

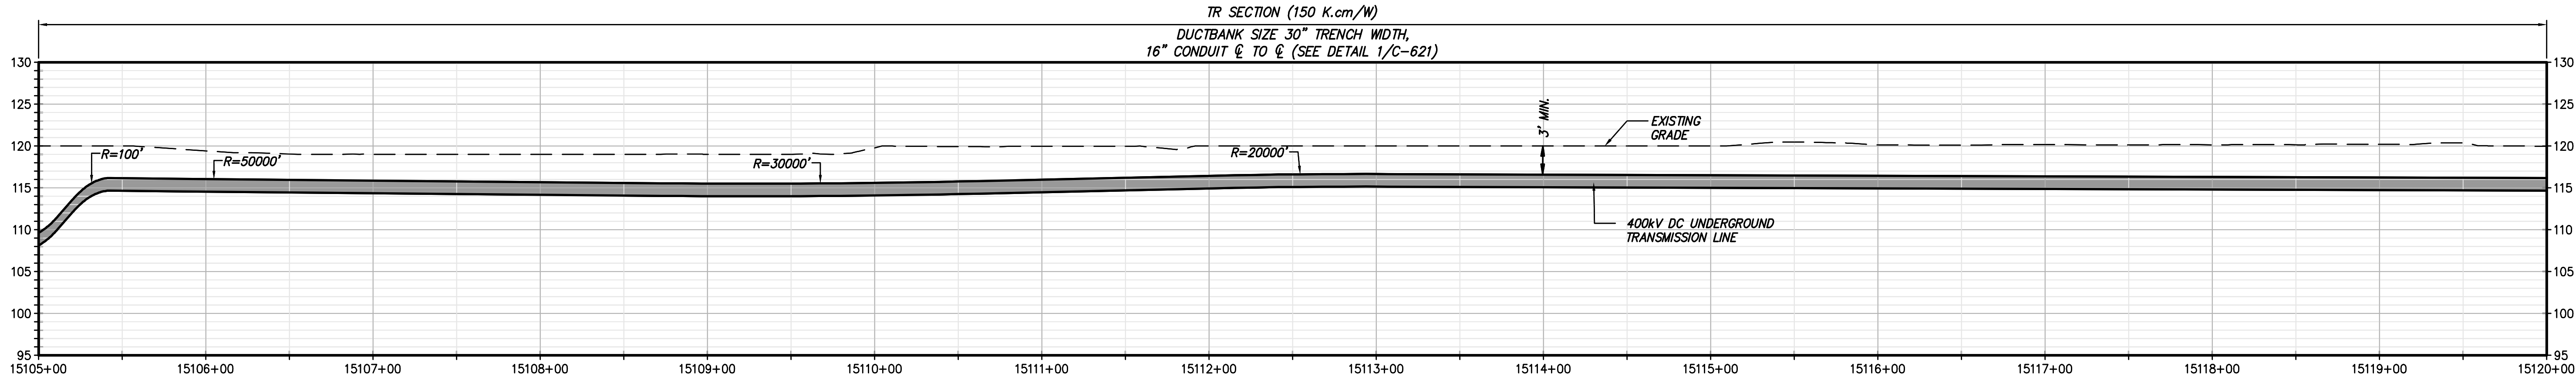

STA. 15105+00 TO STA. 15120+00 PROFILE VIEW
SCALE: H: 1" = 50' V: 1"=10'



IT IS A VIOLATION OF LAW FOR ANY PERSON, UNLESS THEY ARE ACTING UNDER THE DIRECTION OF A LICENSED PROFESSIONAL ENGINEER, ARCHITECT, LANDSCAPE ARCHITECT OR LAND SURVEYOR TO ALTER AN ITEM IN ANY WAY. IF AN ITEM BEARING THE STAMP OF A LICENSED PROFESSIONAL IS ALTERED, THE ALTERING ENGINEER, ARCHITECT, LANDSCAPE ARCHITECT OR LAND SURVEYOR SHALL STAMP THE DOCUMENT AND INCLUDE THE NOTATION "ALTERED BY" FOLLOWED BY THEIR SIGNATURE, THE DATE OF SUCH ALTERATION, AND A SPECIFIC DESCRIPTION OF THE ALTERATION.


1	04/06/2023	REVISED PER DPS COMMENTS	JTM	JPR					
0	03/22/2023	ISSUED FOR CONSTRUCTION SUBMISSION	JTM	JPR					
No.	DATE	SUBMITTAL / REVISION DESCRIPTION	DB	APP					

CHAMPLAIN HUDSON POWER EXPRESS
SEGMENT 3 (PACKAGE 1C) WHITEHALL TO FORT ANN
STA. 15105+00 TO STA 15120+00 PLAN AND PROFILE


KIEWIT PROJECT NO. 21162
CHA PROJECT NO. 066076
DRAWING NO. C-108

DRAWN BY: JJE DESIGNED BY: JTM APPROVED BY: JPR SCALE AS NOTED DATE 03/22/2023
REV. NO. X


File: V:\PROJECTS\ANY\K6\066076.00\09_DESIGN\DRAWINGS\01_SHEETS\DESIGN PACKAGE 1C\066076_PIC - C-106 - C-110.DWG Saved: 4/6/2023 11:58:17 AM Plotted: 4/6/2023 11:58:17 AM Current User: McEnaney III, James LastSavedBy: 3042

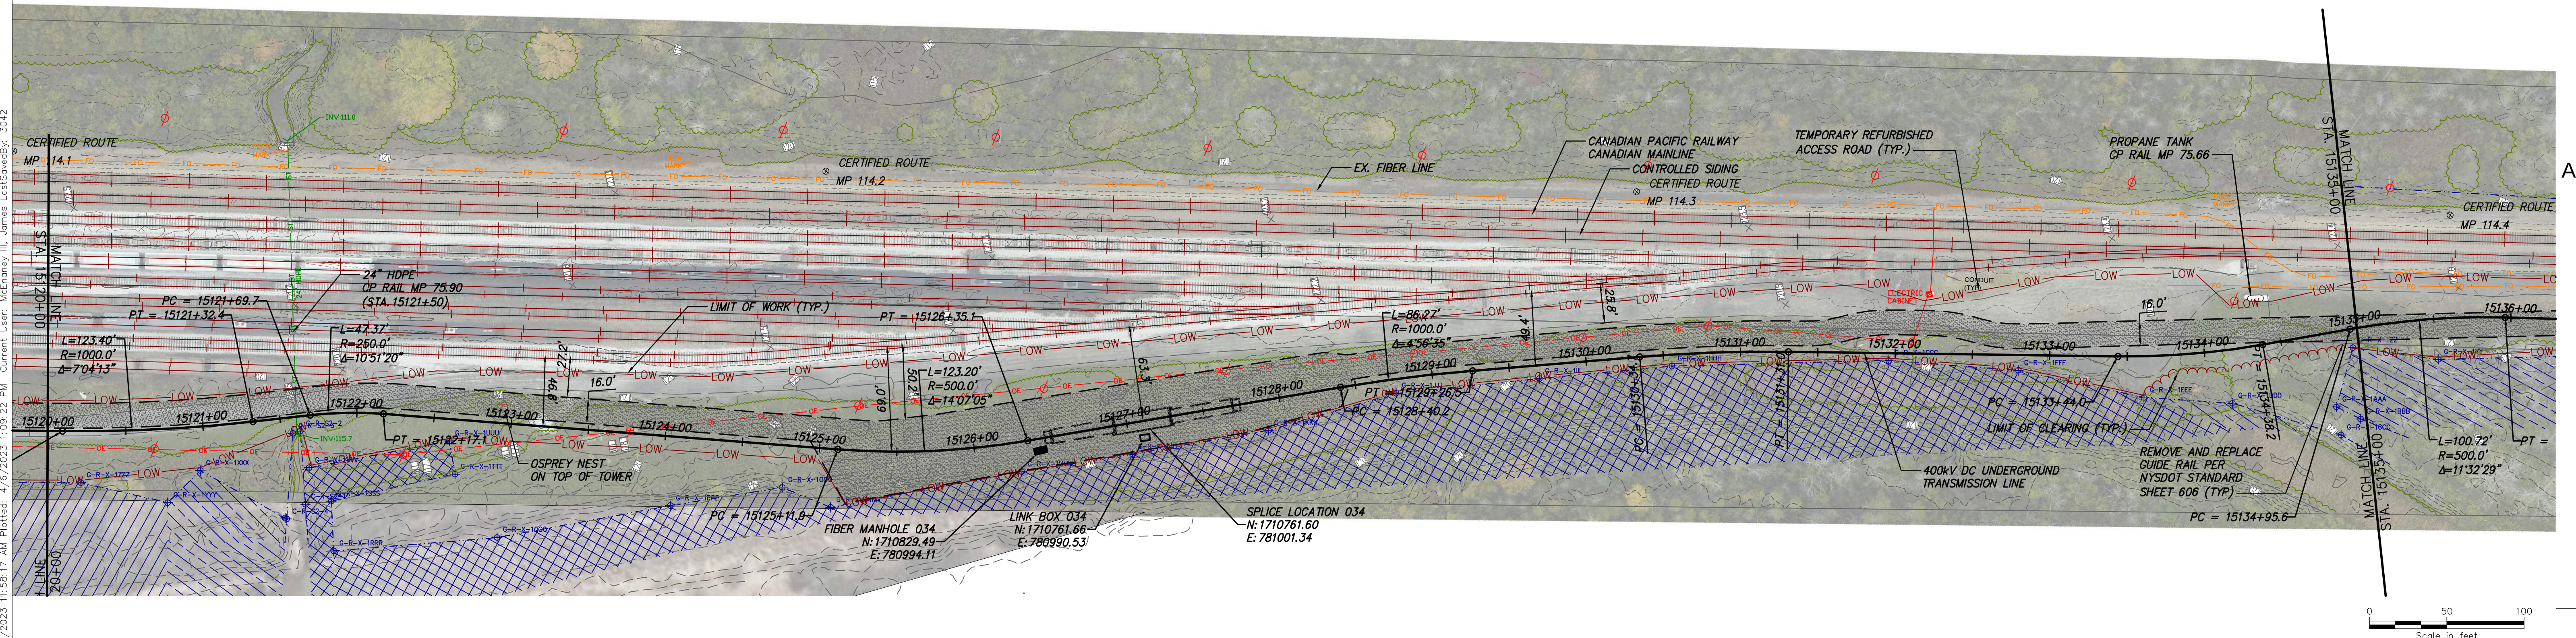

STA. 15120+00 TO STA. 15135+00 PLAN VIEW
SCALE: 1" = 50'

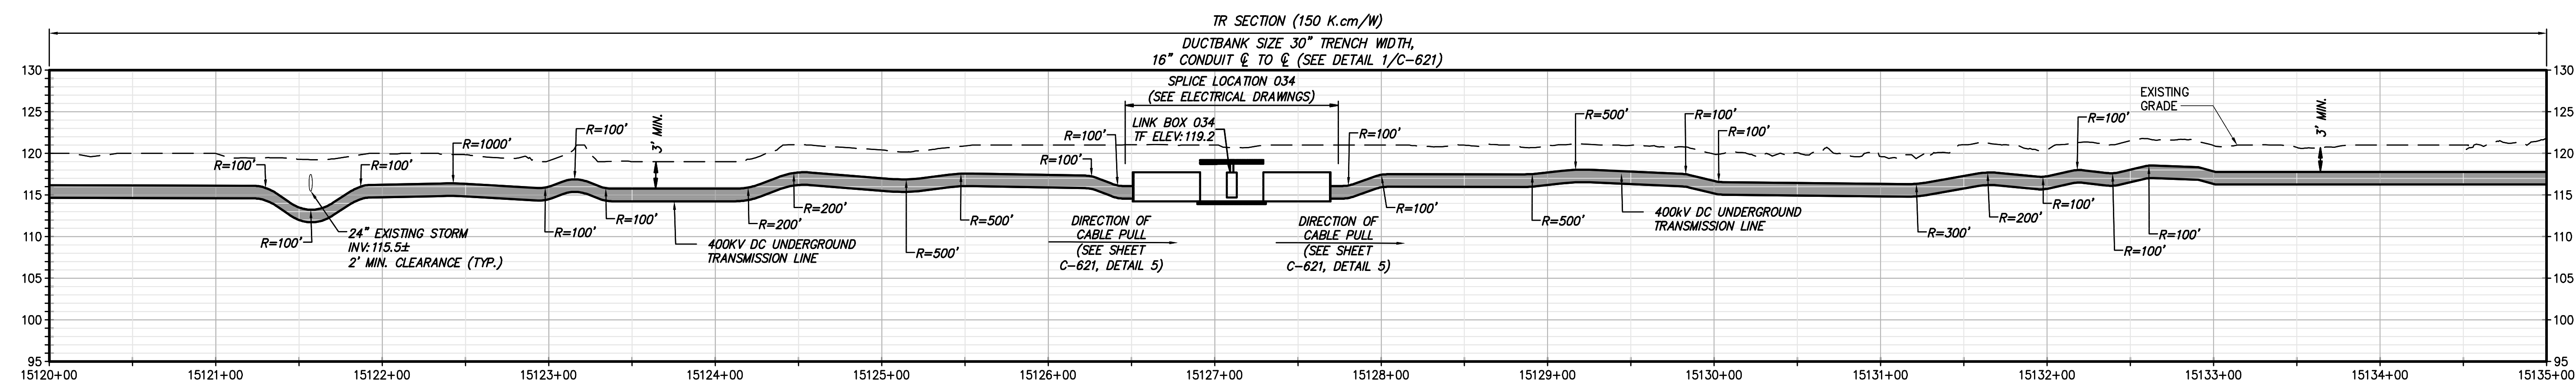

STA. 15120+00 TO STA. 15135+00 PROFILE VIEW
SCALE: H: 1" = 50' V: 1"=10'

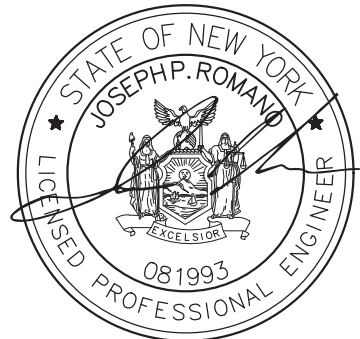

IT IS A VIOLATION OF LAW FOR ANY PERSON, UNLESS THEY ARE ACTING UNDER THE DIRECTION OF A LICENSED PROFESSIONAL ENGINEER, ARCHITECT, LANDSCAPE ARCHITECT OR LAND SURVEYOR TO ALTER AN ITEM IN ANY WAY. IF AN ITEM BEARING THE STAMP OF A LICENSED PROFESSIONAL IS ALTERED, THE ALTERING ENGINEER, ARCHITECT, LANDSCAPE ARCHITECT OR LAND SURVEYOR SHALL STAMP THE DOCUMENT AND INCLUDE THE NOTATION "ALTERED BY" FOLLOWED BY THEIR SIGNATURE, THE DATE OF SUCH ALTERATION, AND A SPECIFIC DESCRIPTION OF THE ALTERATION.



1	04/06/2023	REVISED PER DPS COMMENTS	JTM	JPR
0	03/22/2023	ISSUED FOR CONSTRUCTION SUBMISSION	JTM	JPR
No.	DATE	SUBMITTAL / REVISION DESCRIPTION	DB	APP

CHAMPLAIN HUDSON POWER EXPRESS
SEGMENT 3 (PACKAGE 1C) WHITEHALL TO FORT ANN
STA. 15120+00 TO STA 15135+00 PLAN AND PROFILE

DRAWN BY: JJE DESIGNED BY: JTM APPROVED BY: JPR SCALE AS NOTED DATE 03/22/2023

KIEWIT PROJECT NO.	21162
CHA PROJECT NO.	066076
DRAWING NO.	C-109

File: V:\PROJECTS\ANY\6\066076.00\09_DESIGN\DRAWINGS\01_SHEETS\DRAWING PACKAGE 1C\066076_PIC - C-110.DWG Saved: 4/6/2023 11:58:17 AM Plotted: 4/6/2023 1:10:35 PM Current User: McElaney III, James LastSavedBy: 3042

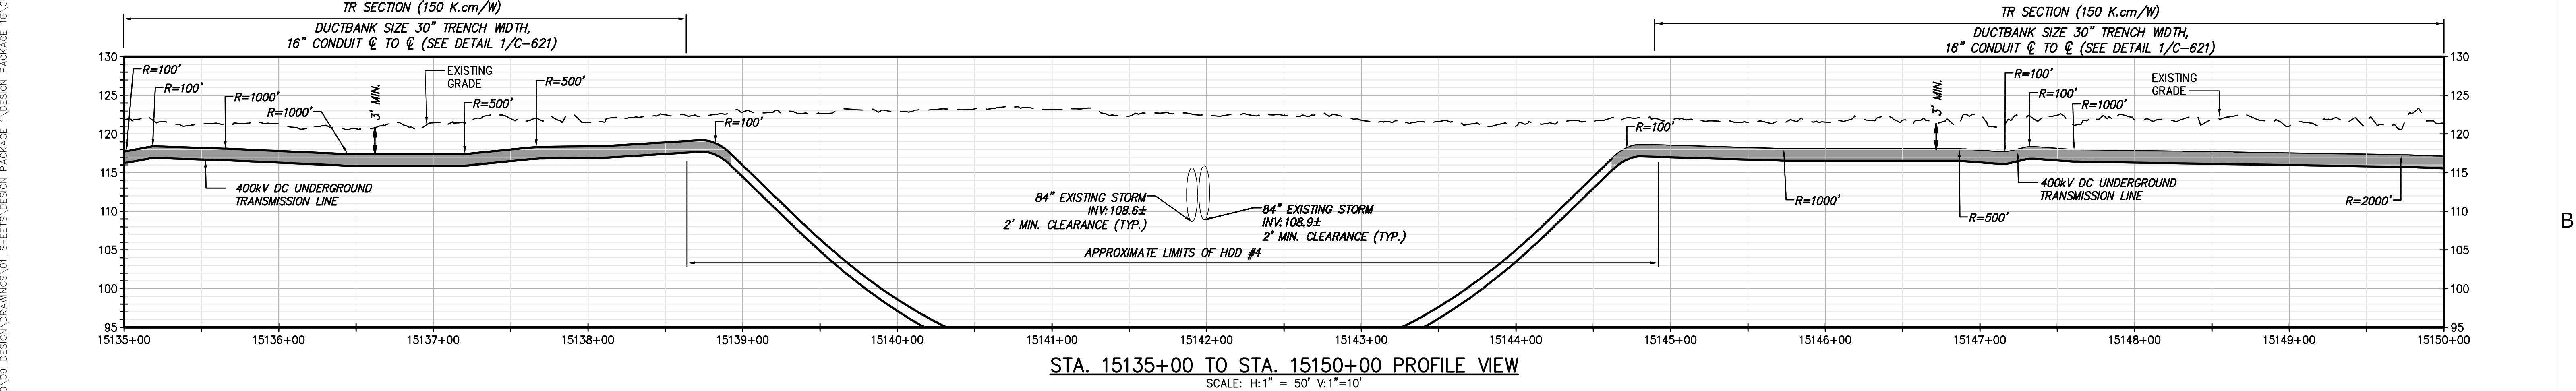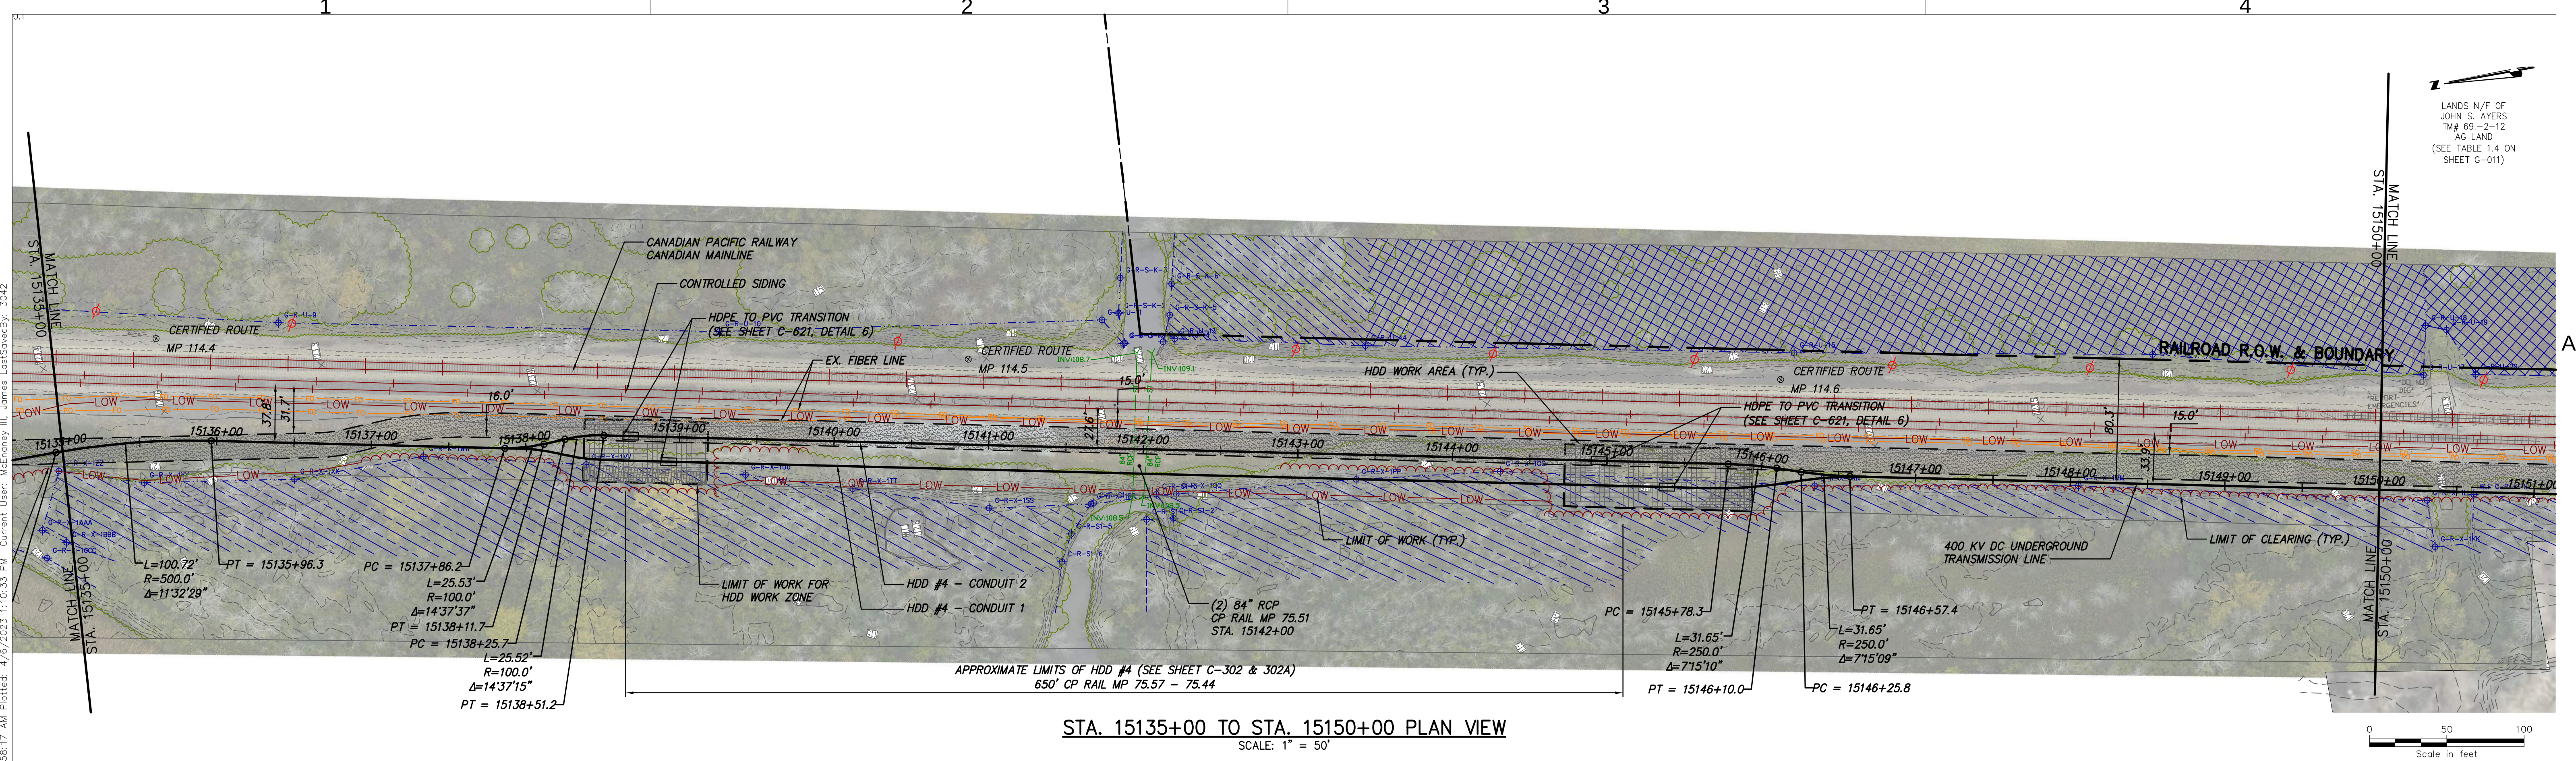




Champlain Hudson Power Express



Kiewit



III Winners Circle, PO Box 5269
Albany, NY 12205-0269
518.453.4500 • www.chacompanies.com

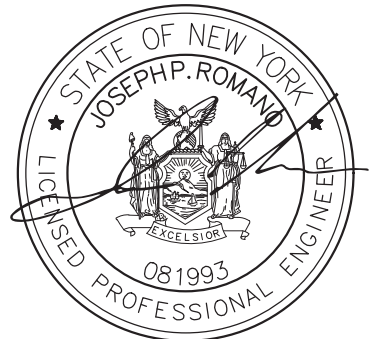

JOSEPH P. ROMANO
LICENSED PROFESSIONAL ENGINEER
081993

IT IS A VIOLATION OF LAW FOR ANY PERSON, UNLESS THEY ARE ACTING UNDER THE DIRECTION OF A LICENSED PROFESSIONAL ENGINEER, ARCHITECT, LANDSCAPE ARCHITECT OR LAND SURVEYOR TO ALTER AN ITEM IN ANY WAY. IF AN ITEM BEARING THE STAMP OF A LICENSED PROFESSIONAL IS ALTERED, THE ALTERING ENGINEER, ARCHITECT, LANDSCAPE ARCHITECT OR LAND SURVEYOR SHALL STAMP THE DOCUMENT AND INCLUDE THE NOTATION "ALTERED BY" FOLLOWED BY THEIR SIGNATURE, THE DATE OF SUCH ALTERATION, AND A SPECIFIC DESCRIPTION OF THE ALTERATION.


No.	DATE	SUBMITTAL / REVISION DESCRIPTION	DB	APP
1	04/06/2023	REVISED PER DPS COMMENTS	JTM	JPR
0	03/22/2023	ISSUED FOR CONSTRUCTION SUBMISSION	JTM	JPR

CHAMPLAIN HUDSON POWER EXPRESS
SEGMENT 3 (PACKAGE 1C) WHITEHALL TO FORT ANN
STA. 15135+00 TO STA 15150+00 PLAN AND PROFILE


DRAWN BY: JJE DESIGNED BY: JTM APPROVED BY: JPR SCALE AS NOTED
REV. NO. X

KIEWIT PROJECT NO. 21162
CHA PROJECT NO. 066076
DRAWING NO. C-110


DATE 03/22/2023

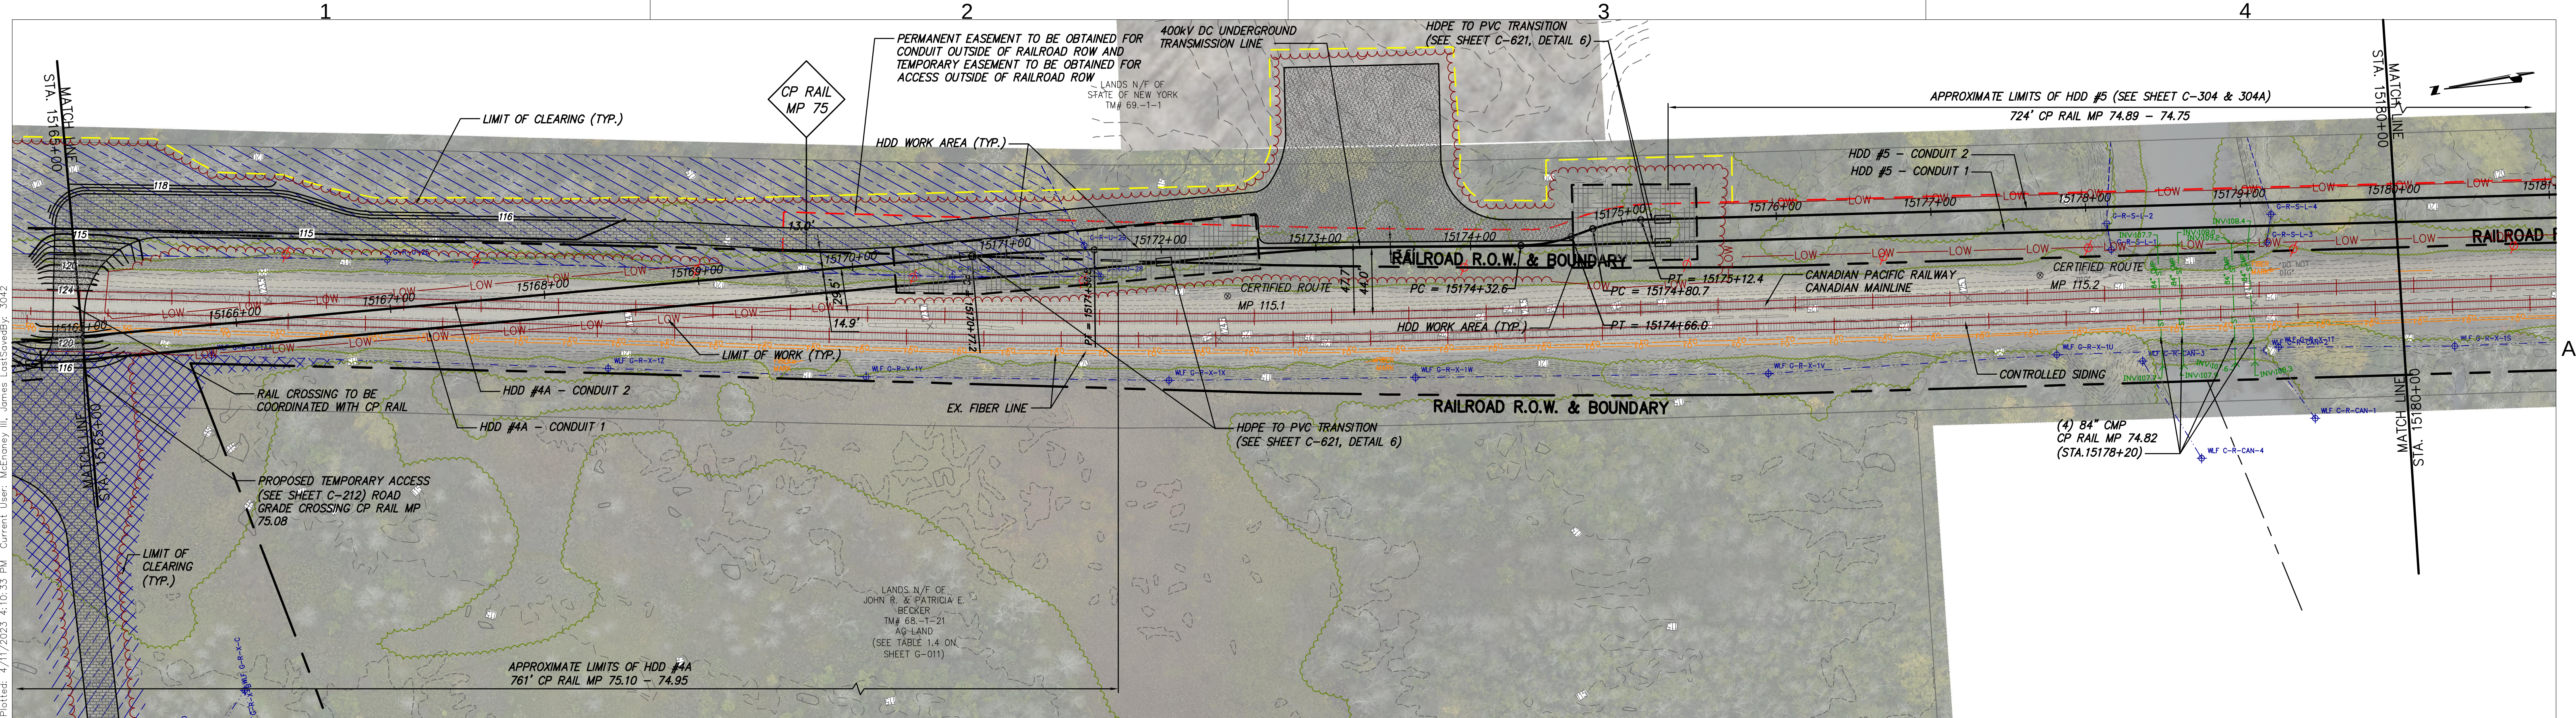

STA. 15165+00 TO STA. 15180+00 PLAN VIEW
SCALE: 1" = 50'

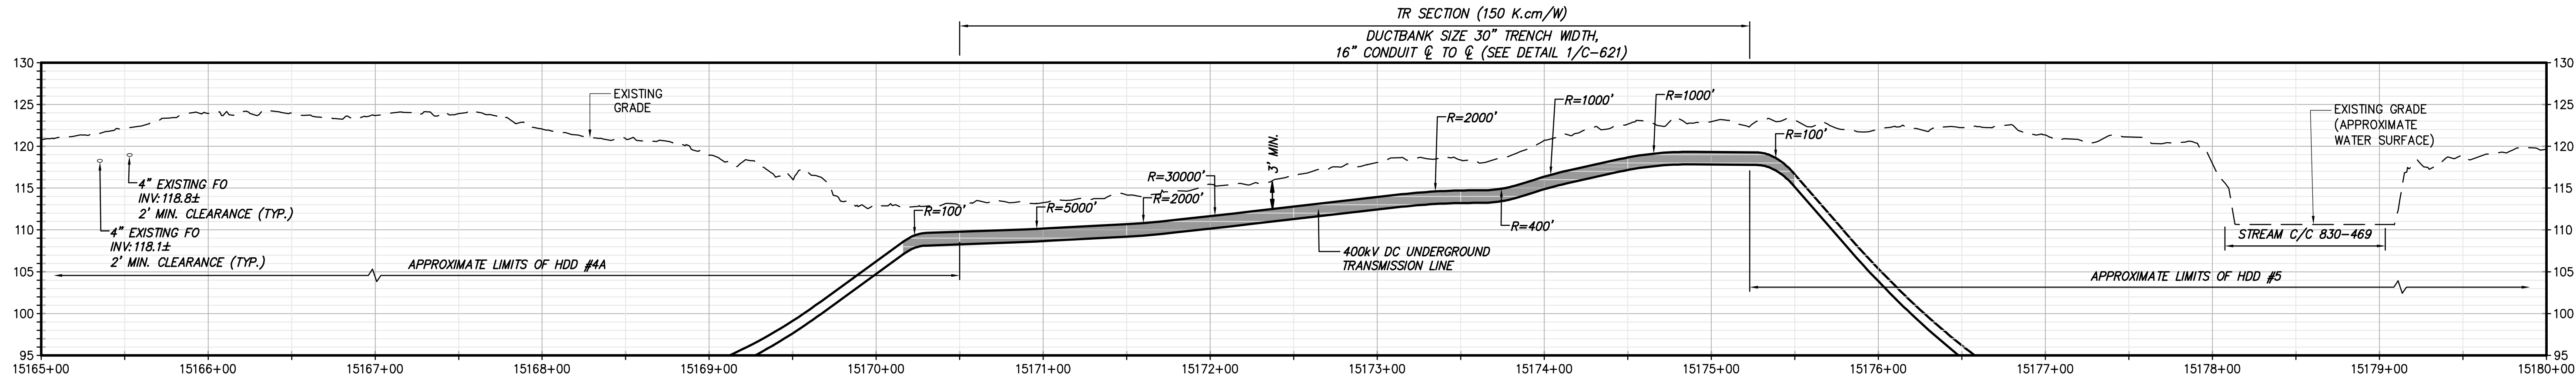

STA. 15165+00 TO STA. 15180+00 PROFILE VIEW
SCALE: H:1" = 50' V:1"=10'

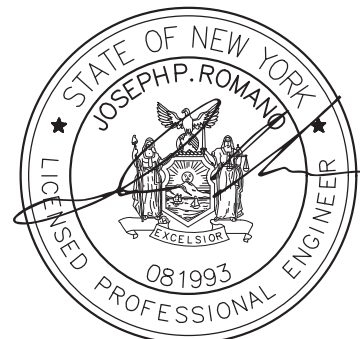


IT IS A VIOLATION OF LAW FOR ANY PERSON, UNLESS THEY ARE ACTING UNDER THE DIRECTION OF A LICENSED PROFESSIONAL ENGINEER, ARCHITECT, LANDSCAPE ARCHITECT OR LAND SURVEYOR TO ALTER AN ITEM IN ANY WAY. IF AN ITEM BEARING THE STAMP OF A LICENSED PROFESSIONAL IS ALTERED, THE ALTERING ENGINEER, ARCHITECT, LANDSCAPE ARCHITECT OR LAND SURVEYOR SHALL STAMP THE DOCUMENT AND INCLUDE THE NOTATION "ALTERED BY" FOLLOWED BY THEIR SIGNATURE, THE DATE OF SUCH ALTERATION, AND A SPECIFIC DESCRIPTION OF THE ALTERATION.

1	04/06/2023	REVISED PER DPS COMMENTS	JTM	JPR
0	03/22/2023	ISSUED FOR CONSTRUCTION SUBMISSION	JTM	JPR
No.	DATE	SUBMITTAL / REVISION DESCRIPTION	DB	APP


CHAMPLAIN HUDSON POWER EXPRESS
SEGMENT 3 (PACKAGE 1C) WHITEHALL TO FORT ANN
STA. 15165+00 TO STA 15180+00 PLAN AND PROFILE

DRAWN BY: JJE DESIGNED BY: JTM APPROVED BY: JPR SCALE AS NOTED DATE 03/22/2023

KIEWIT PROJECT NO. 21162
CHA PROJECT NO. 066076
DRAWING NO. C-112

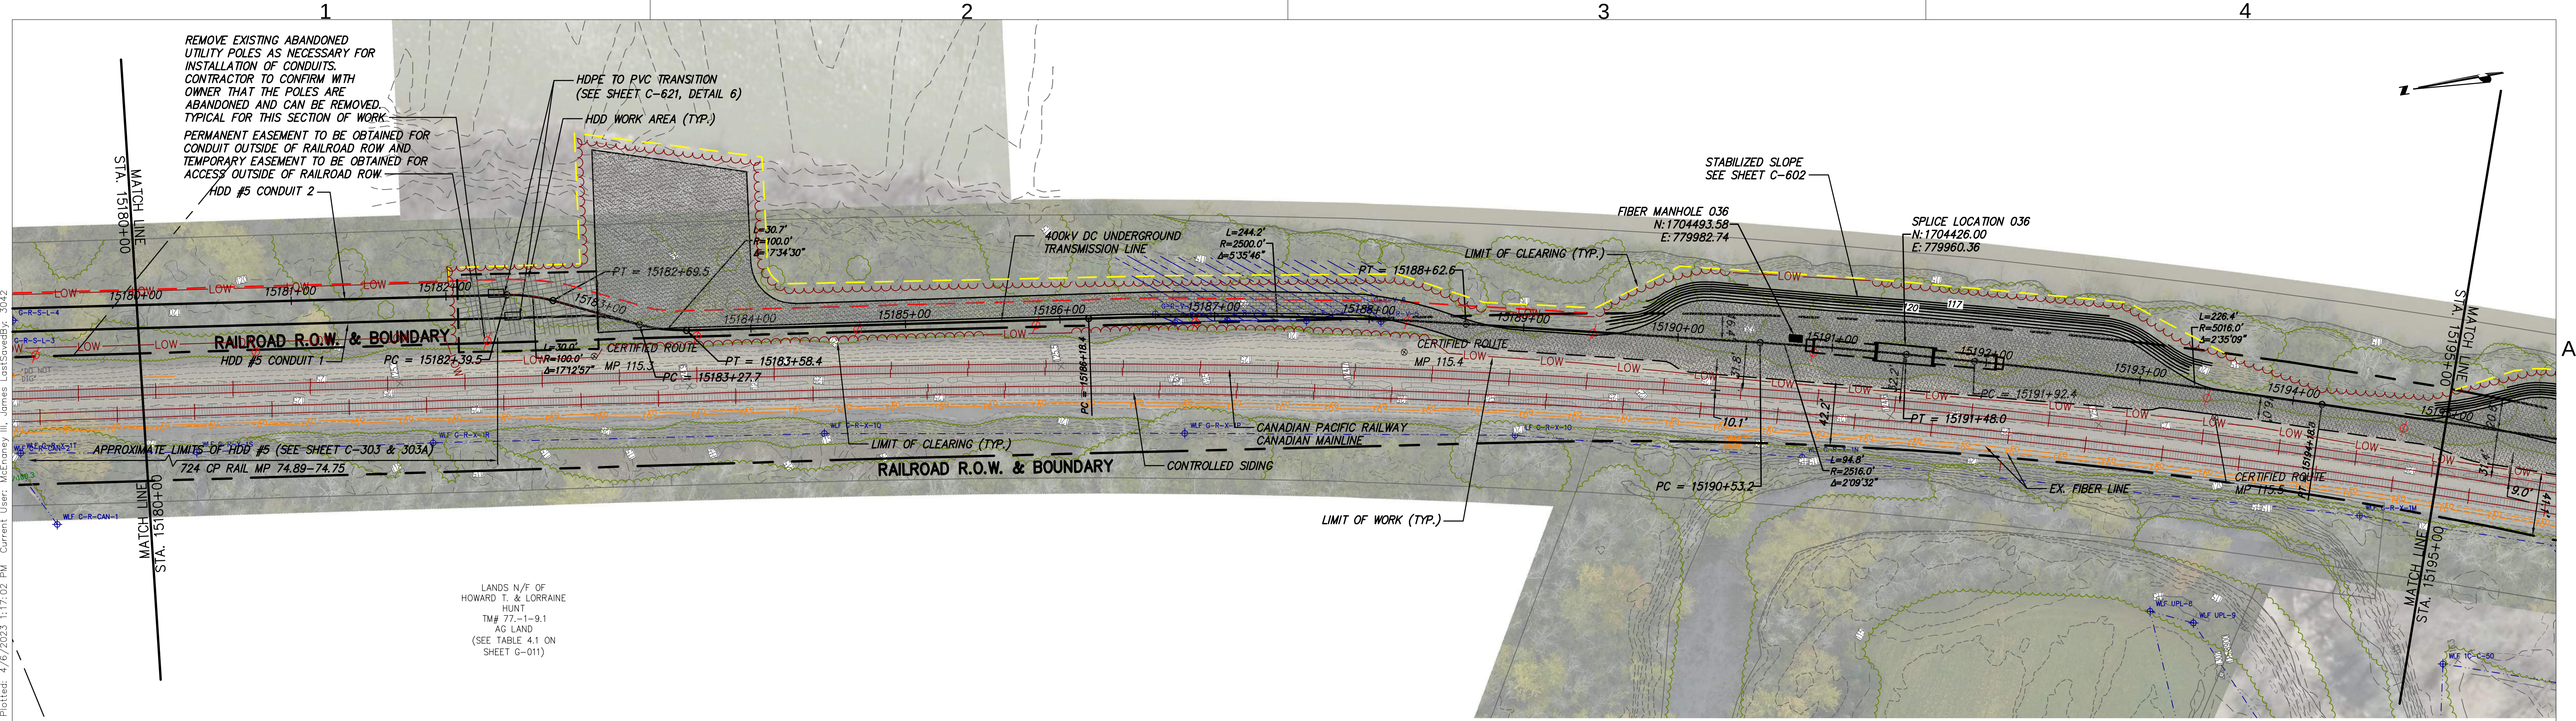

STA. 15180+00 TO STA. 15195+00 PLAN VIEW
SCALE: 1" = 50'

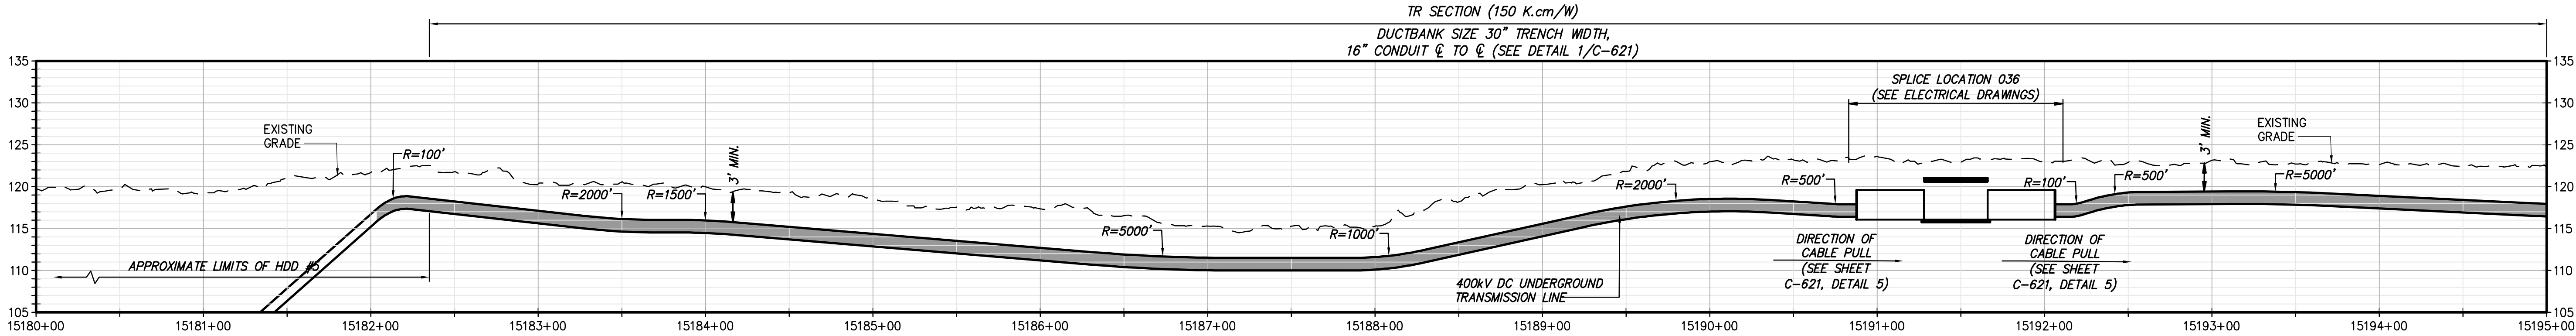

STA. 15180+00 TO STA. 15195+00 PROFILE VIEW
SCALE: H:1" = 50' V:1"=10'




Champlain Hudson Power Express



Kiewit



III Winners Circle, PO Box 5269
Albany, NY 12205-0269
518.453.4500 • www.chacompanies.com

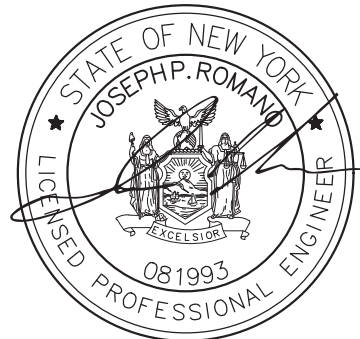

JOSEPH P. ROMAN
LICENSED PROFESSIONAL ENGINEER
081993

IT IS A VIOLATION OF LAW FOR ANY PERSON, UNLESS THEY ARE ACTING UNDER THE DIRECTION OF A LICENSED PROFESSIONAL ENGINEER, ARCHITECT, LANDSCAPE ARCHITECT OR LAND SURVEYOR TO ALTER AN ITEM IN ANY WAY. IF AN ITEM BEARING THE STAMP OF A LICENSED PROFESSIONAL IS ALTERED, THE ALTERING ENGINEER, ARCHITECT, LANDSCAPE ARCHITECT OR LAND SURVEYOR SHALL STAMP THE DOCUMENT AND INCLUDE THE NOTATION "ALTERED BY" FOLLOWED BY THEIR SIGNATURE, THE DATE OF SUCH ALTERATION, AND A SPECIFIC DESCRIPTION OF THE ALTERATION.



No.	DATE	SUBMITTAL / REVISION DESCRIPTION	DB	APP
1	04/06/2023	REVISED PER DPS COMMENTS	JTM	JPR
0	03/22/2023	ISSUED FOR CONSTRUCTION SUBMISSION	JTM	JPR

CHAMPLAIN HUDSON POWER EXPRESS
SEGMENT 3 (PACKAGE 1C) WHITEHALL TO FORT ANN
STA. 15180+00 TO STA 15195+00 PLAN AND PROFILE

DRAWN BY:	DESIGNED BY:	APPROVED BY:	SCALE	AS NOTED
JJE	JTM	JPR	SCALE	AS NOTED

KIEWIT PROJECT NO. 21162
CHA PROJECT NO. 066076
DRAWING NO. C-113

DATE 03/22/2023

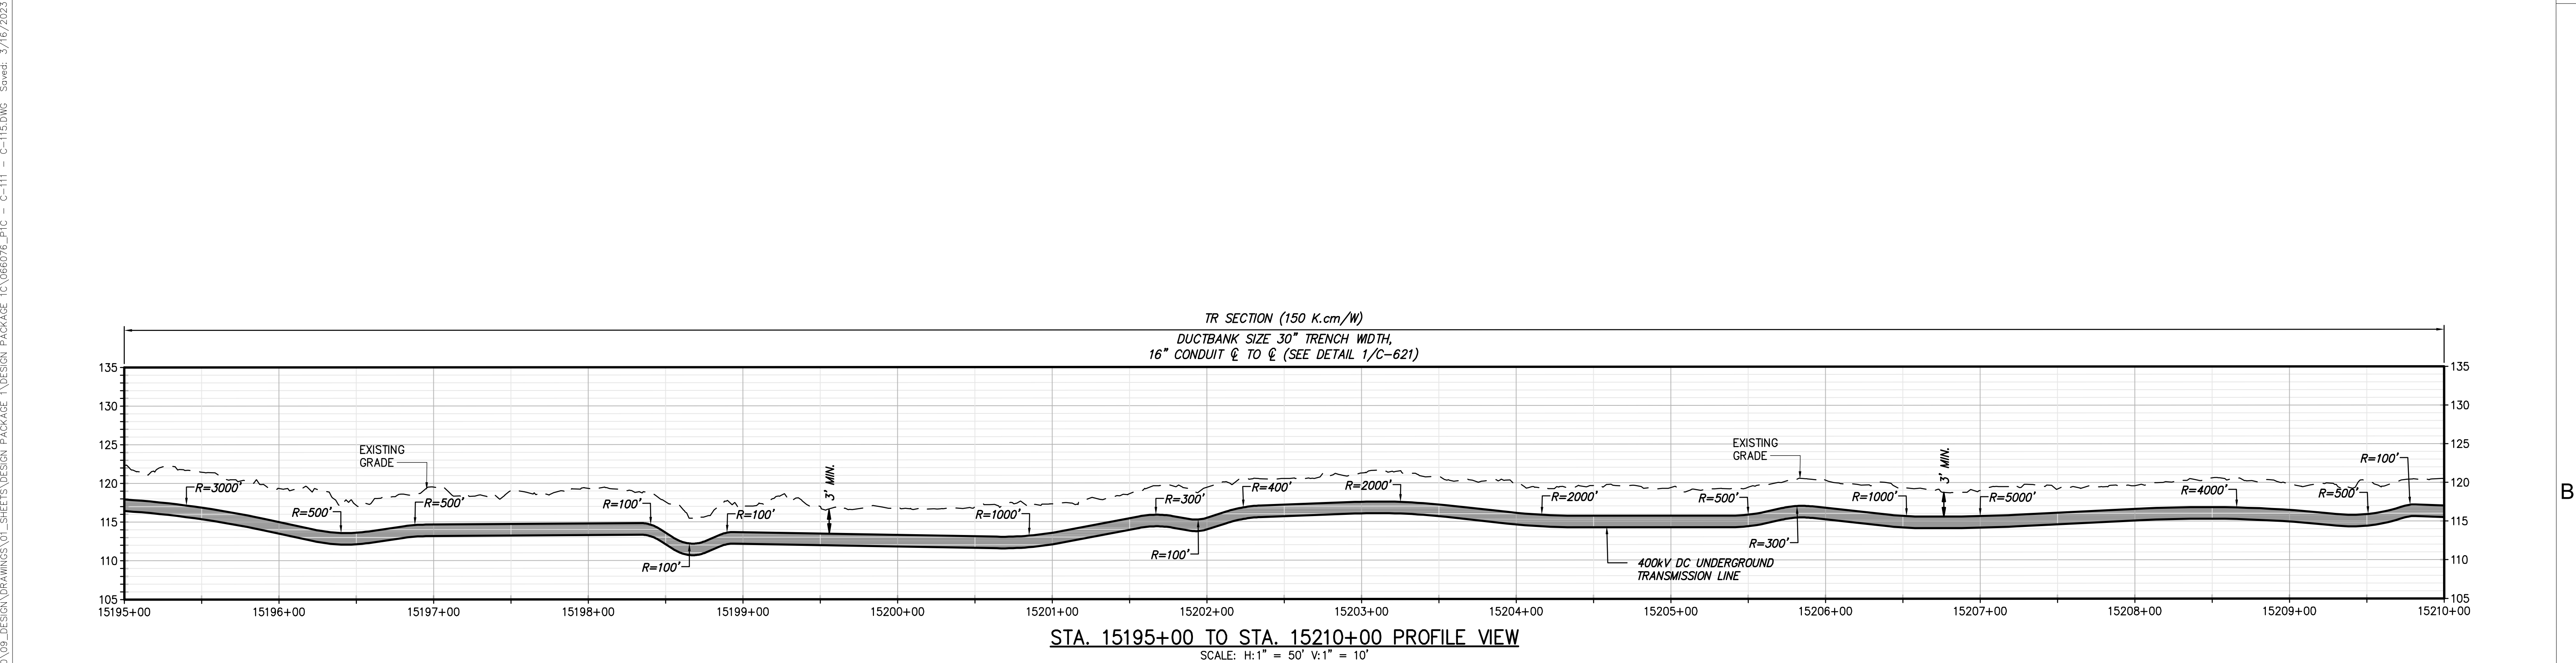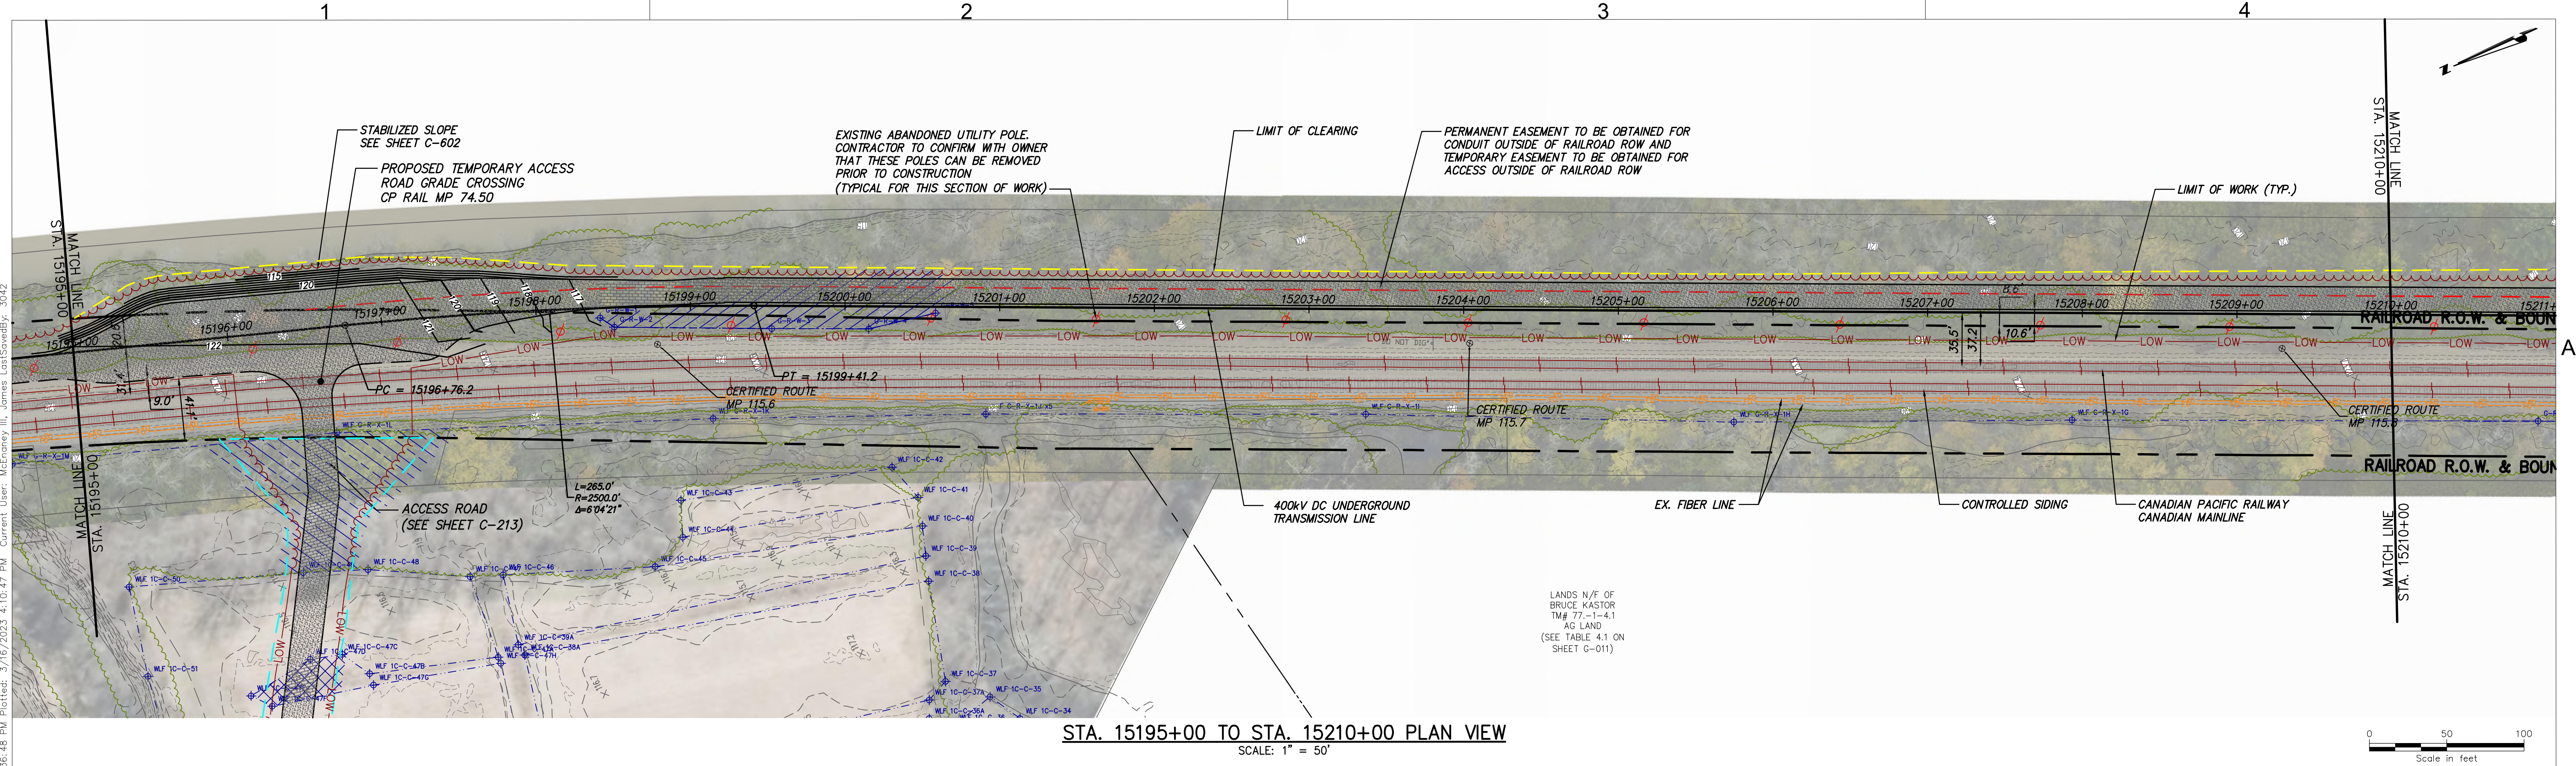




CHPE
Champlain Hudson
Power Express



Kiewit



CHA
III Winners Circle, PO Box 5269
Albany, NY 12205-0269
518.453.4500 • www.chacompanies.com

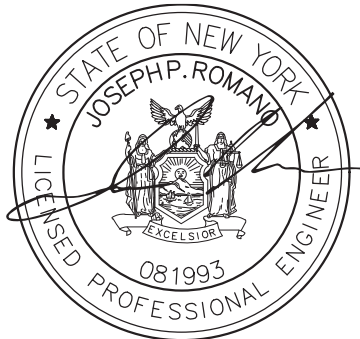

JOSEPH P. ROMANO
LICENSED PROFESSIONAL ENGINEER
081993

IT IS A VIOLATION OF LAW FOR ANY PERSON, UNLESS THEY ARE ACTING UNDER THE DIRECTION OF A LICENSED PROFESSIONAL ENGINEER, ARCHITECT, LANDSCAPE ARCHITECT OR LAND SURVEYOR TO ALTER AN ITEM IN ANY WAY. IF AN ITEM BEARING THE STAMP OF A LICENSED PROFESSIONAL IS ALTERED, THE ALTERING ENGINEER, ARCHITECT, LANDSCAPE ARCHITECT OR LAND SURVEYOR SHALL STAMP THE DOCUMENT AND INCLUDE THE NOTATION "ALTERED BY" FOLLOWED BY THEIR SIGNATURE, THE DATE OF SUCH ALTERATION, AND A SPECIFIC DESCRIPTION OF THE ALTERATION.

No.	DATE	SUBMITTAL / REVISION DESCRIPTION	DB	APP
0	03/22/2023	ISSUED FOR CONSTRUCTION SUBMISSION	JTM	JPR

**CHAMPLAIN HUDSON POWER EXPRESS
SEGMENT 3 (PACKAGE 1C) WHITEHALL TO FORT ANN
STA. 15195+00 TO STA 15210+00 PLAN AND PROFILE**

DRAWN BY: JJE DESIGNED BY: JTM APPROVED BY: JPR SCALE AS NOTED
REV. NO. X

KIEWIT PROJECT NO. 21162
CHA PROJECT NO. 066076
DRAWING NO. **C-114**

DATE 03/22/2023