





STA. 20765+00 TO STA. 20780+00 PLAN VIEW
SCALE: 1" = 50'

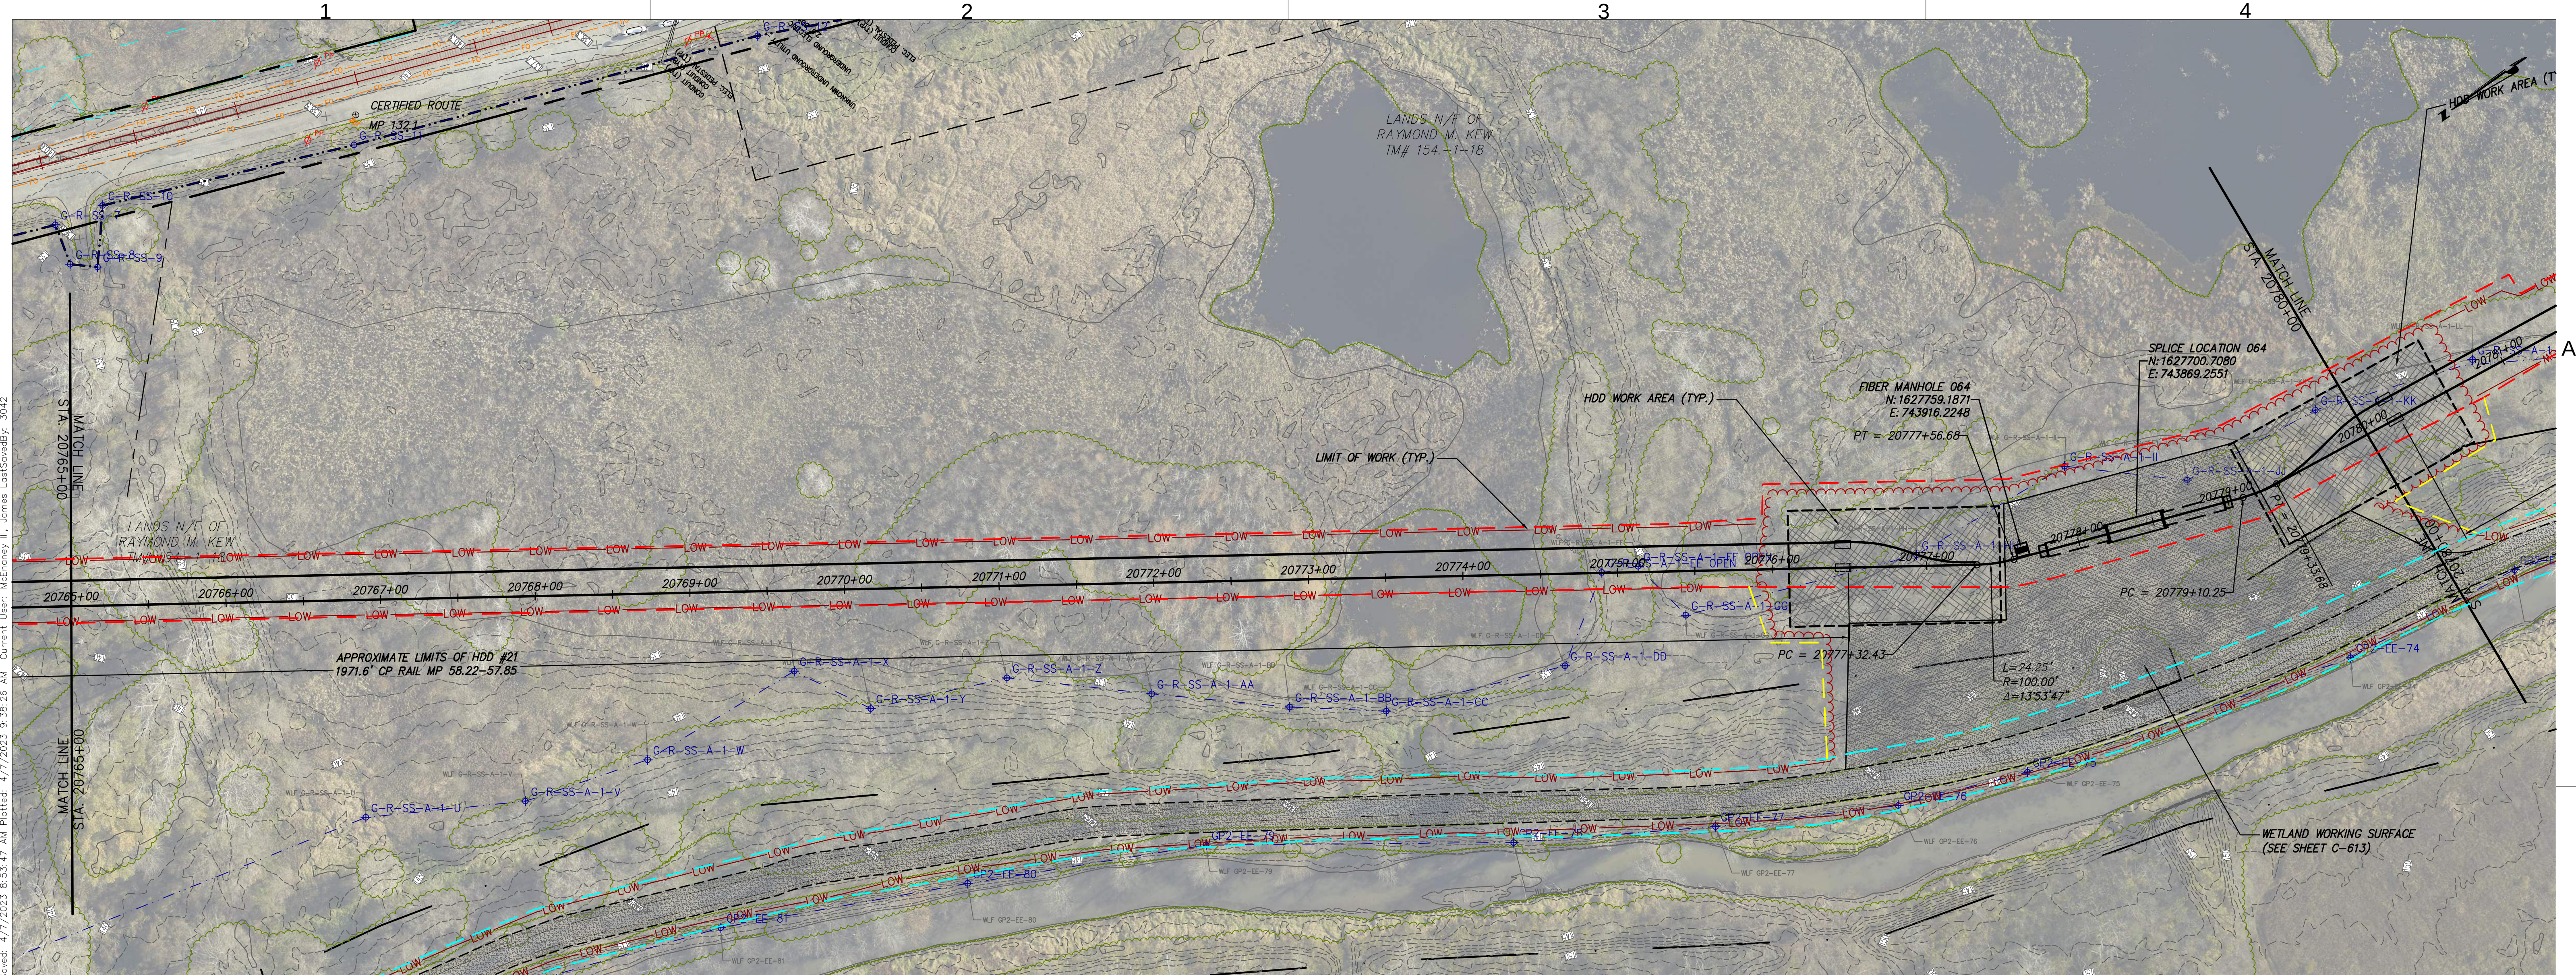

STA. 20765+00 TO STA. 20780+00 PROFILE VIEW
SCALE: H:1" = 50' V:1" = 10'

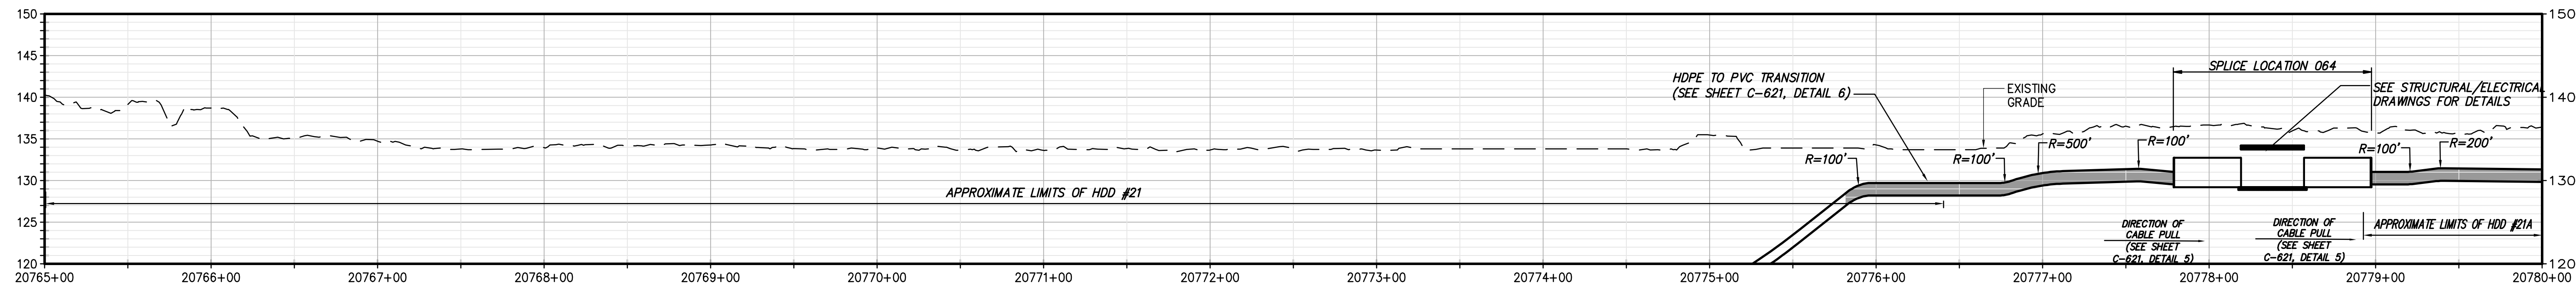


Champlain Hudson
Power Express



Kiewit



III Winners Circle, PO Box 5269
Albany, NY 12205-0269
518.453.4500 • www.chacompanies.com

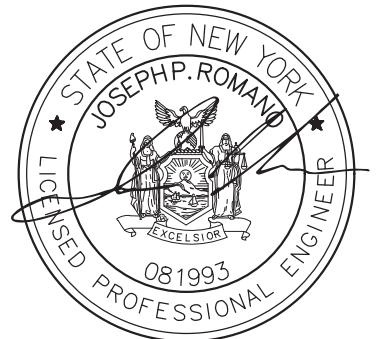

STATE OF NEW YORK
JOSEPH P. ROMANO
LICENSED PROFESSIONAL ENGINEER
081993

IT IS A VIOLATION OF LAW FOR ANY PERSON, UNLESS THEY ARE ACTING UNDER THE DIRECTION OF A LICENSED PROFESSIONAL ENGINEER, ARCHITECT, LANDSCAPE ARCHITECT OR LAND SURVEYOR TO ALTER AN ITEM IN ANY WAY. IF AN ITEM BEARING THE STAMP OF A LICENSED PROFESSIONAL IS ALTERED, THE ALTERING ENGINEER, ARCHITECT, LANDSCAPE ARCHITECT OR LAND SURVEYOR SHALL STAMP THE DOCUMENT AND INCLUDE THE NOTATION "ALTERED BY" FOLLOWED BY THEIR SIGNATURE, THE DATE OF SUCH ALTERATION, AND A SPECIFIC DESCRIPTION OF THE ALTERATION.


No.	DATE	SUBMITTAL / REVISION DESCRIPTION	DB	APP
1	04/06/2023	REVISED PER DPS COMMENTS	JJE	JPR
0	03/22/2023	ISSUED FOR CONSTRUCTION SUBMISSION	JJE	JPR

CHAMPLAIN HUDSON POWER EXPRESS
SEGMENT 3 - PACKAGE 2 - FORT ANN TO KINGSBURY
STA. 20765+00 TO STA. 20780+00 PLAN AND PROFILE


DRAWN BY: JJE DESIGNED BY: JTM APPROVED BY: JPR SCALE AS NOTED
REV. NO. X

KIEWIT PROJECT NO. 21162
CHA PROJECT NO. 066076
DRAWING NO. C-152

DATE 03/22/2023

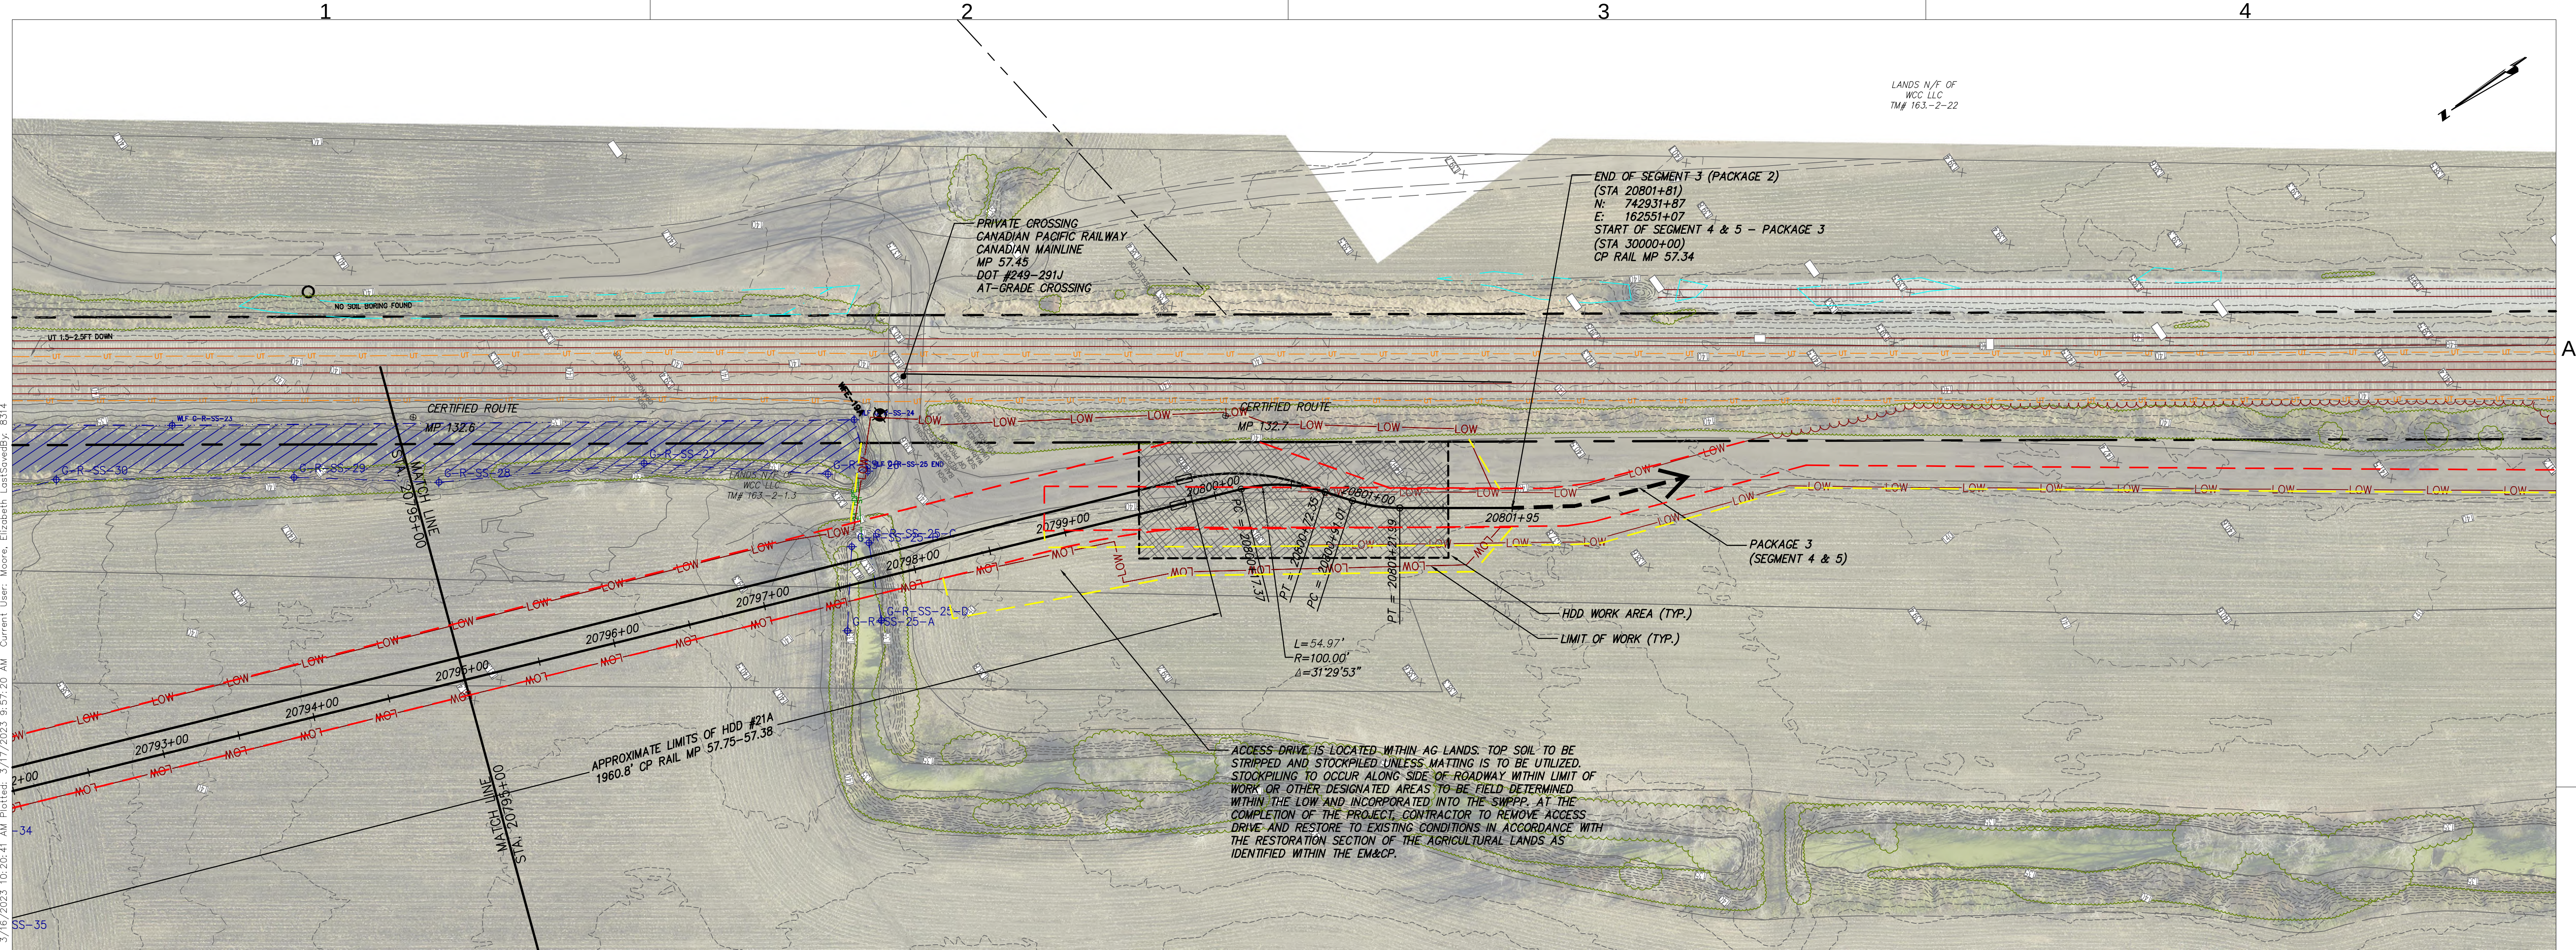

STA. 20795+00 TO STA. 20801+81 PLAN VIEW
SCALE: 1" = 50'

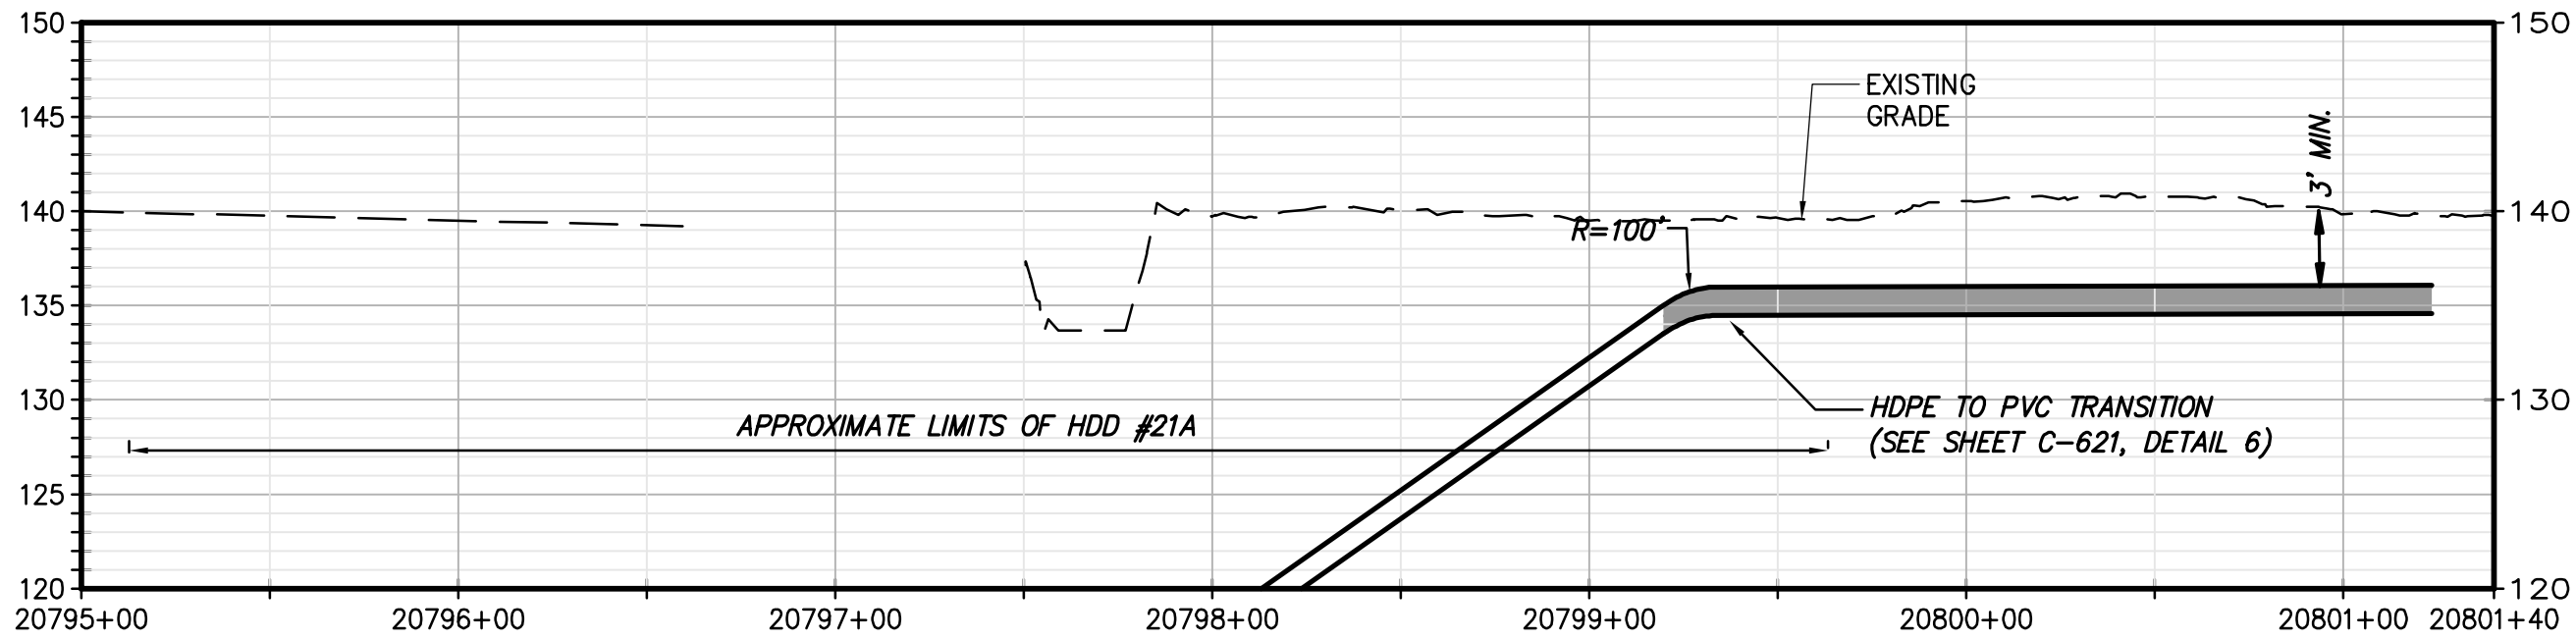

STA. 20780+00 TO STA. 20801+81 PROFILE VIEW
SCALE: H:1" = 50' V:1" = 10'



IT IS A VIOLATION OF LAW FOR ANY PERSON, UNLESS THEY ARE ACTING UNDER THE DIRECTION OF A LICENSED PROFESSIONAL ENGINEER, ARCHITECT, LANDSCAPE ARCHITECT OR LAND SURVEYOR TO ALTER AN ITEM IN ANY WAY. IF AN ITEM BEARING THE STAMP OF A LICENSED PROFESSIONAL IS ALTERED, THE ALTERING ENGINEER, ARCHITECT, LANDSCAPE ARCHITECT OR LAND SURVEYOR SHALL STAMP THE DOCUMENT AND INCLUDE THE NOTATION "ALTERED BY" FOLLOWED BY THEIR SIGNATURE, THE DATE OF SUCH ALTERATION, AND A SPECIFIC DESCRIPTION OF THE ALTERATION.

No.	DATE	SUBMITTAL / REVISION DESCRIPTION	DB	APP
0	03/22/2023	ISSUED FOR CONSTRUCTION SUBMISSION	JJE	JPR

CHAMPLAIN HUDSON POWER EXPRESS
SEGMENT 3 - PACKAGE 2 - FORT ANN TO KINGSBURY
STA. 20795+00 TO STA. 20801+81 PLAN AND PROFILE

DRAWN BY: JJE
DESIGNED BY: JTM
APPROVED BY: JPR

SCALE AS NOTED
REV. NO. X


KIEWIT PROJECT NO. 21162
CHA PROJECT NO. 066076
DRAWING NO. C-154

DATE 03/22/2023




1. CONTRACTOR TO INSTALL EROSION CONTROL MEASURES PRIOR TO CONSTRUCTION OF THE LAYDOWN AREA IN ACCORDANCE WITH THE SWPPP.
2. FOR CONSTRUCTION OF THE LAYDOWN AREA, CONTRACTOR TO STRIP AND REMOVE THE TOPSOIL, INSTALL FABRIC AND STONE SECTION.
3. LAYDOWN AREA SHALL NOT BE CONSTRUCTED WITHIN WETLAND AREAS.
4. FUELING OPERATIONS WITHIN 100 FEET OF ANY KNOWN WETLAND OR STREAM OR WITHIN 200 FEET OF ANY POTABLE WATER SOURCE SHOULD BE AVOIDED TO THE MAXIMUM EXTENT PRACTICABLE. IN SITUATIONS WHERE THIS IS UNAVOIDABLE, REFUELING SHALL TAKE PLACE IN ACCORDANCE WITH THE EM&CP SECTION 5.5.
5. AT THE COMPLETION OF CONSTRUCTION, CONTRACTOR TO REMOVE STONE, FABRIC AND RESTORE TO EXISTING CONDITIONS IN ACCORDANCE WITH THE RESTORATION SECTION FOR AGRICULTURAL LANDS AS IDENTIFIED WITHIN THE EM&CP.


A scale bar labeled "Scale in feet" with markings at 0, 40, and 80. The bar is divided into four equal segments, each representing 20 feet.

 


File: V:\PROJECTS\ANY\6\066076\00\09_DESIGN\DRAWINGS\01_SHEETS\DESIGN PACKAGE 2\066076_P2 - C-211.DWG Saved: 3/18/2023 11:01:43 PM Plotted: 3/18/2023 11:03:44 PM Current User: Evans, Josh LastSavedBy: 4894

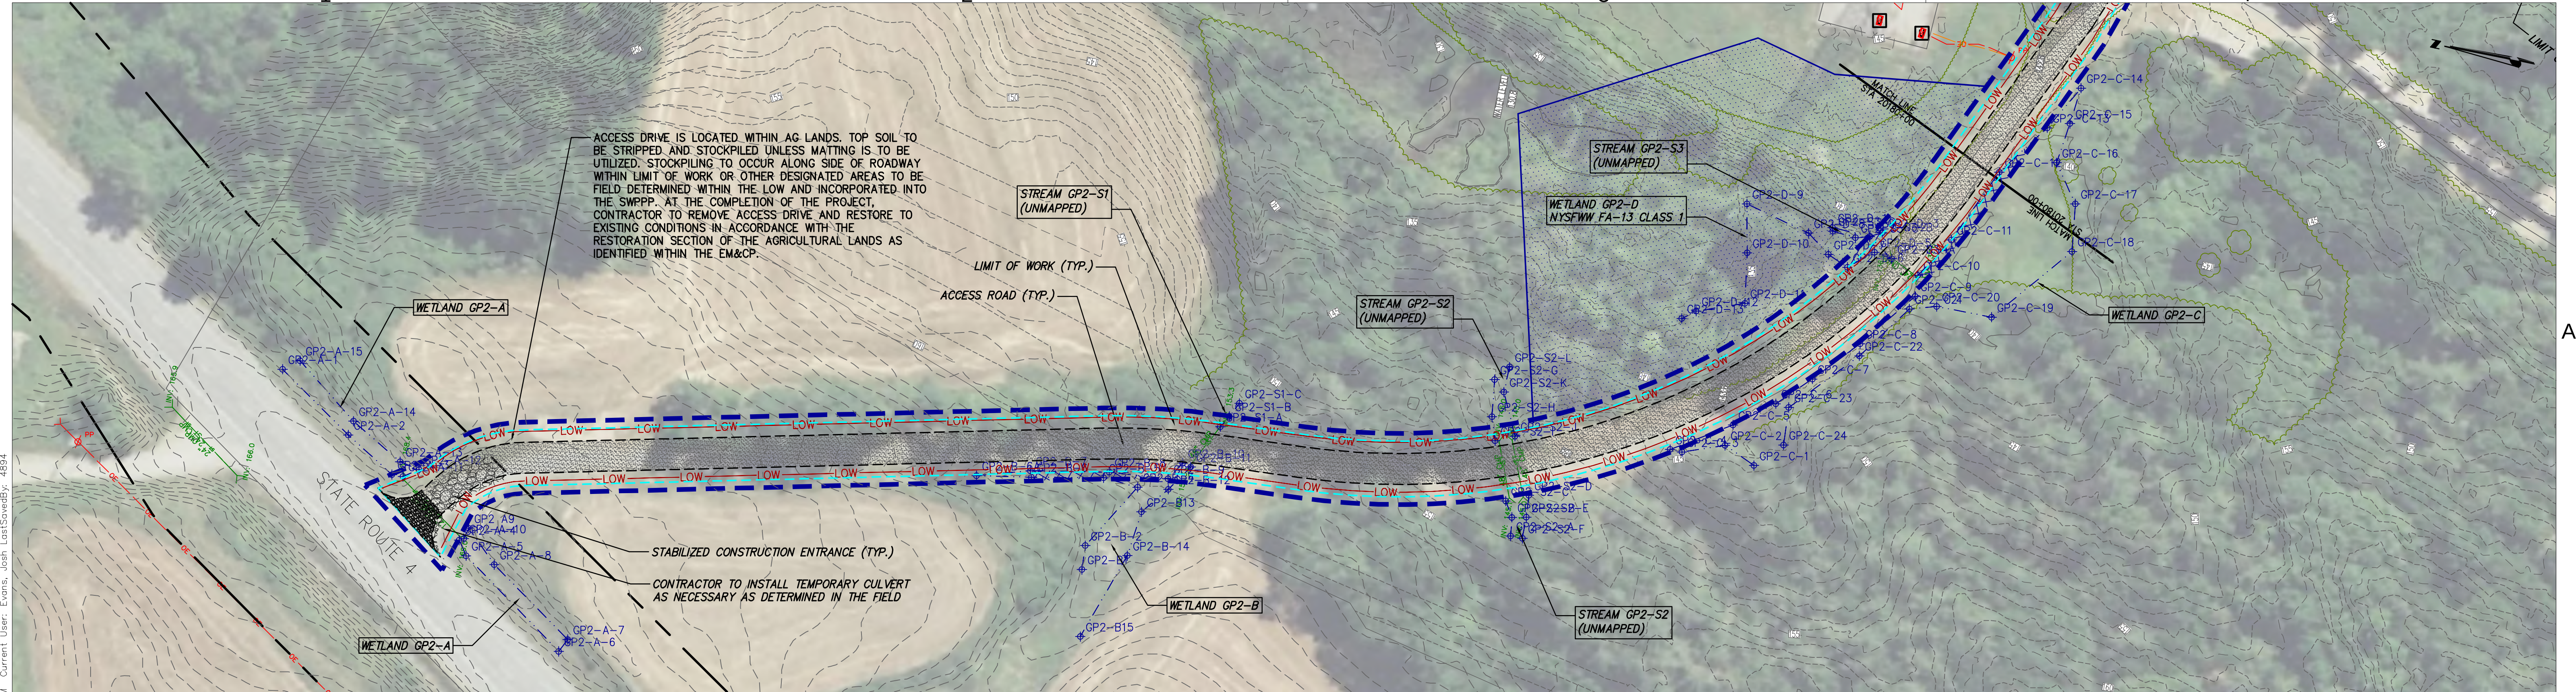

ACCESS DRIVE AT STA 20182+00 (WEST)
SCALE: 1" = 50'

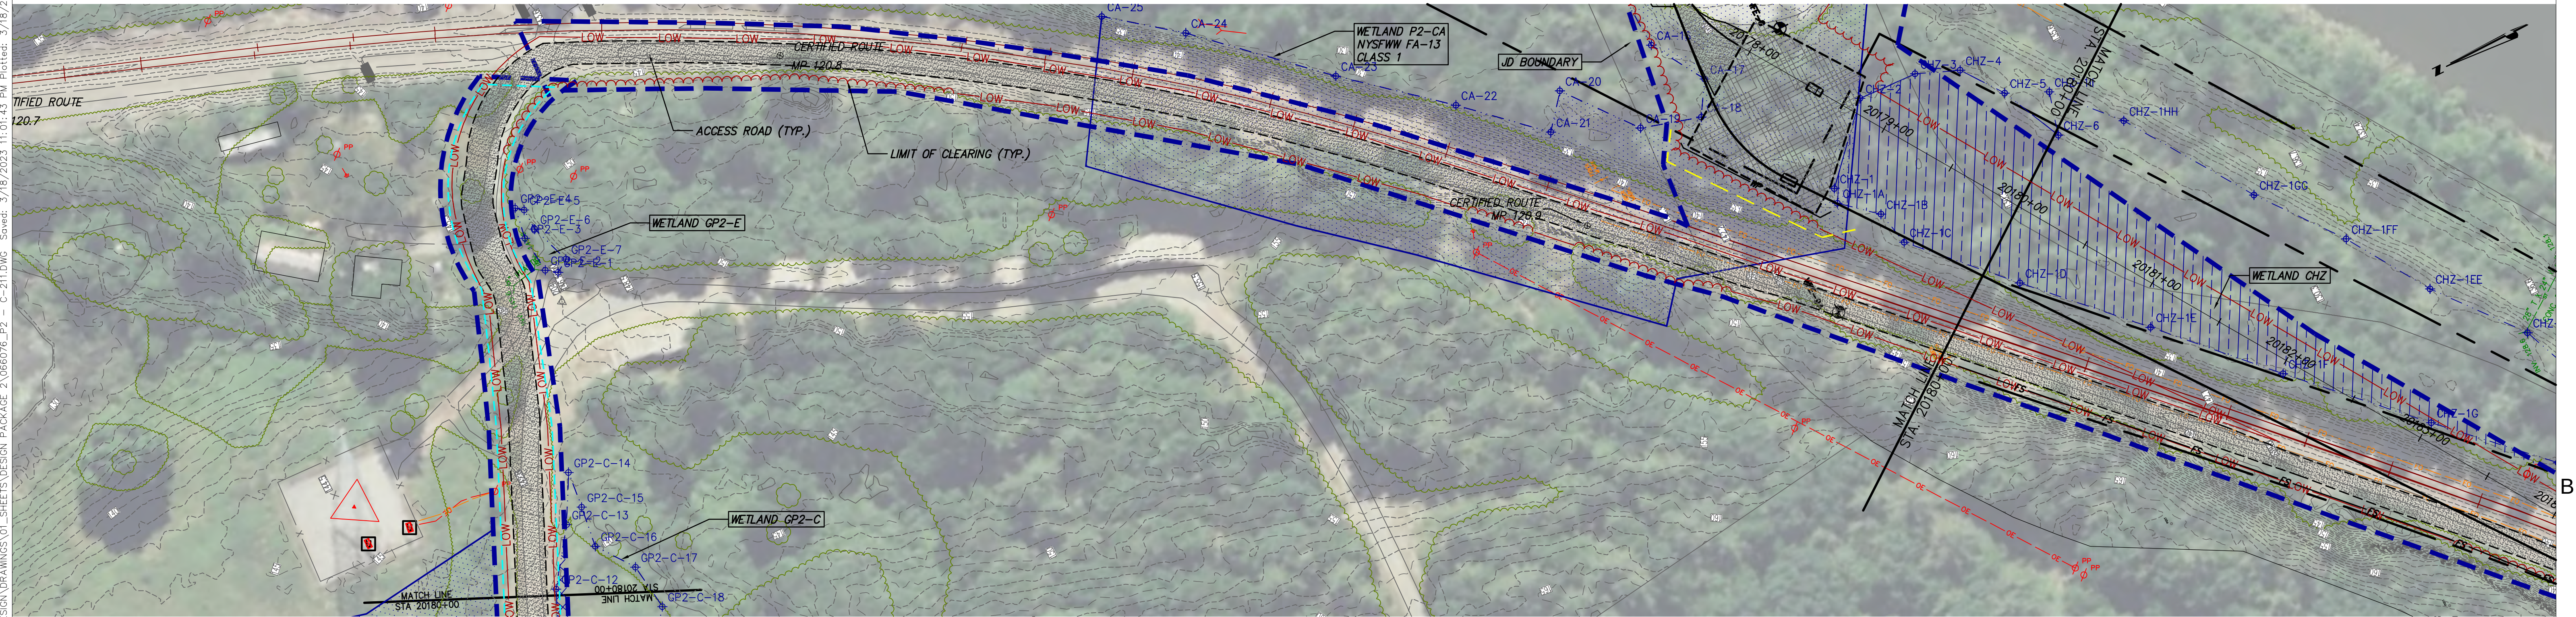

ACCESS DRIVE AT STA 20182+00 (EAST)
SCALE: 1" = 50'

 

IT IS A VIOLATION OF LAW FOR ANY PERSON, UNLESS THEY ARE ACTING UNDER THE DIRECTION OF A LICENSED PROFESSIONAL ENGINEER, ARCHITECT, LANDSCAPE ARCHITECT OR LAND SURVEYOR TO ALTER AN ITEM IN ANY WAY. IF AN ITEM BEARING THE STAMP OF A LICENSED PROFESSIONAL IS ALTERED, THE ALTERING ENGINEER, ARCHITECT, LANDSCAPE ARCHITECT OR LAND SURVEYOR SHALL STAMP THE DOCUMENT AND INCLUDE THE NOTATION "ALTERED BY" FOLLOWED BY THEIR SIGNATURE, THE DATE OF SUCH ALTERATION, AND A SPECIFIC DESCRIPTION OF THE ALTERATION.


0	03/22/2023	ISSUED FOR CONSTRUCTION SUBMISSION	JJE	JPR					
No.	DATE	SUBMITTAL / REVISION DESCRIPTION	DB	APP	DRAWN BY:	DESIGNED BY:	APPROVED BY:	SCALE	AS NOTED

CHAMPLAIN HUDSON POWER EXPRESS
SEGMENT 3 - PACKAGE 2 - FORT ANN TO KINGSBURY
ACCESS DRIVE AT STA 20182+00


KIEWIT PROJECT NO.
21162
CHA PROJECT NO.
066076
DRAWING NO.

C-203

DATE 03/22/2023

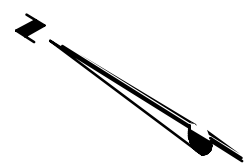


SCALE: 1" = 20'

 

SCALE: 1" = 20'

KIEWIT PROJECT NO.	
21162	
CHA PROJECT NO.	
066076	
DRAWING NO.	
C-204	
DATE	03/22/2023

File: V:\PROJECTS\ANY\6\066076_000\09_DESIGN\DRAWINGS\01_SHEETS\DESIGN PACKAGE 2\066076_P2 - C-213.DWG Saved: 12/15/2022 8:41:33 AM Plotted: 3/17/2023 10:59:58 AM Current User: Moore, Elizabeth LastSavedBy: 4894

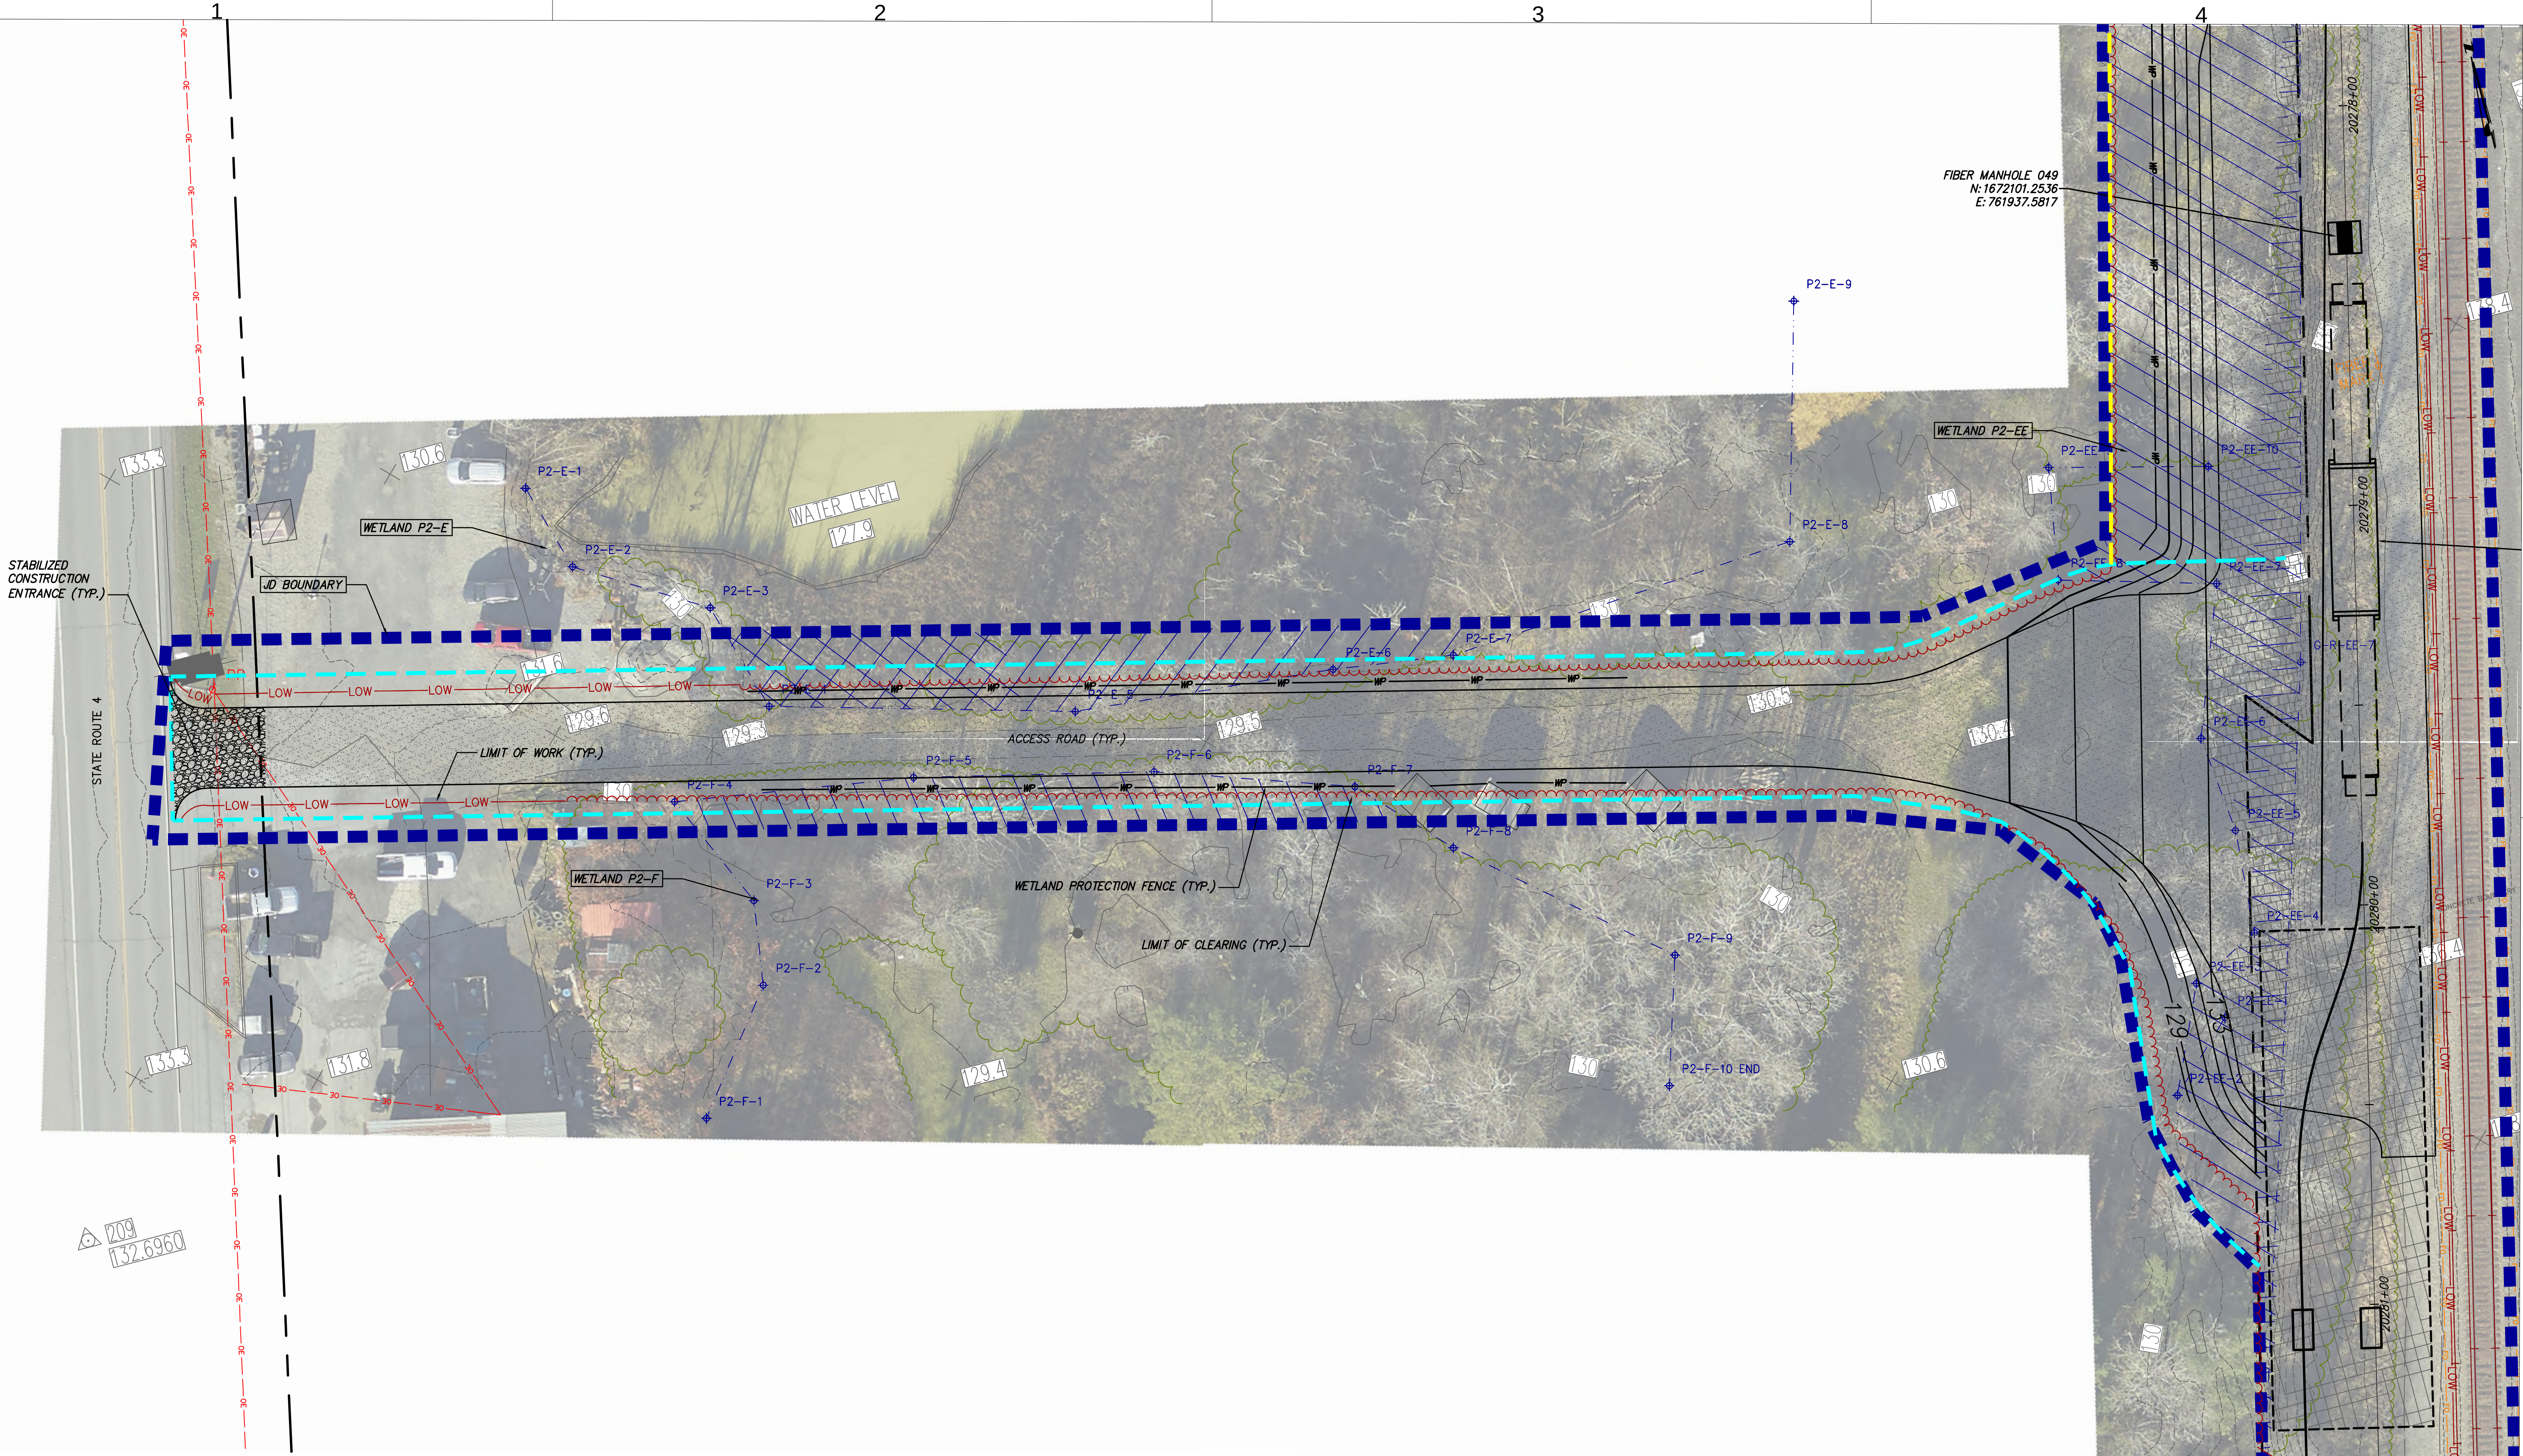

ACCESS DRIVE AT STA 20280+00
SCALE: 1" = 20'





IT IS A VIOLATION OF LAW FOR ANY PERSON, UNLESS THEY ARE ACTING UNDER THE DIRECTION OF A LICENSED PROFESSIONAL ENGINEER, ARCHITECT, LANDSCAPE ARCHITECT OR LAND SURVEYOR TO ALTER AN ITEM IN ANY WAY. IF AN ITEM BEARING THE STAMP OF A LICENSED PROFESSIONAL IS ALTERED, THE ALTERING ENGINEER, ARCHITECT, LANDSCAPE ARCHITECT OR LAND SURVEYOR SHALL STAMP THE DOCUMENT AND INCLUDE THE NOTATION "ALTERED BY" FOLLOWED BY THEIR SIGNATURE, THE DATE OF SUCH ALTERATION, AND A SPECIFIC DESCRIPTION OF THE ALTERATION.

0	03/22/2023	ISSUED FOR CONSTRUCTION SUBMISSION					JJE	JPR	
No.	DATE	SUBMITTAL / REVISION DESCRIPTION					DB	APP	

CHAMPLAIN HUDSON POWER EXPRESS
SEGMENT 3 - PACKAGE 2 - FORT ANN TO KINGSBURY
ACCESS DRIVE AT STA. 20280+00

DRAWN BY:	JJE	DESIGNED BY:	JTM	APPROVED BY:	JPR	SCALE	AS NOTED	DATE	03/22/2023
						REV. NO.	X		

KIEWIT PROJECT NO.	21162
CHA PROJECT NO.	066076
DRAWING NO.	C-205

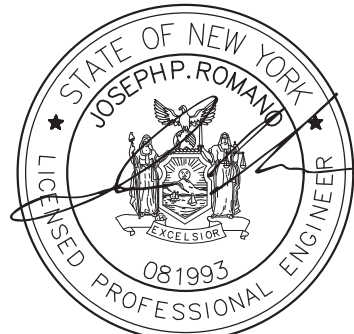 

C-206

0	03/22/2023	ISSUED FOR CONSTRUCTION SUBMISSION	JJE	JPR										
No.	DATE	SUBMITTAL / REVISION DESCRIPTION	DB	APP	DRAWN BY: JJE	DESIGNED BY: JTM	APPROVED BY: JPR	SCALE	AS NOTED	DATE	03/22/2023			
								REV. NO.	X					

