

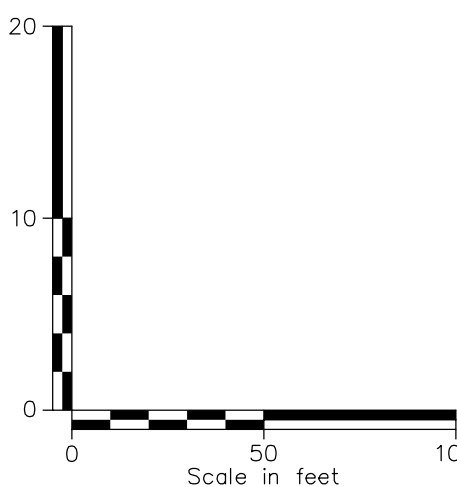
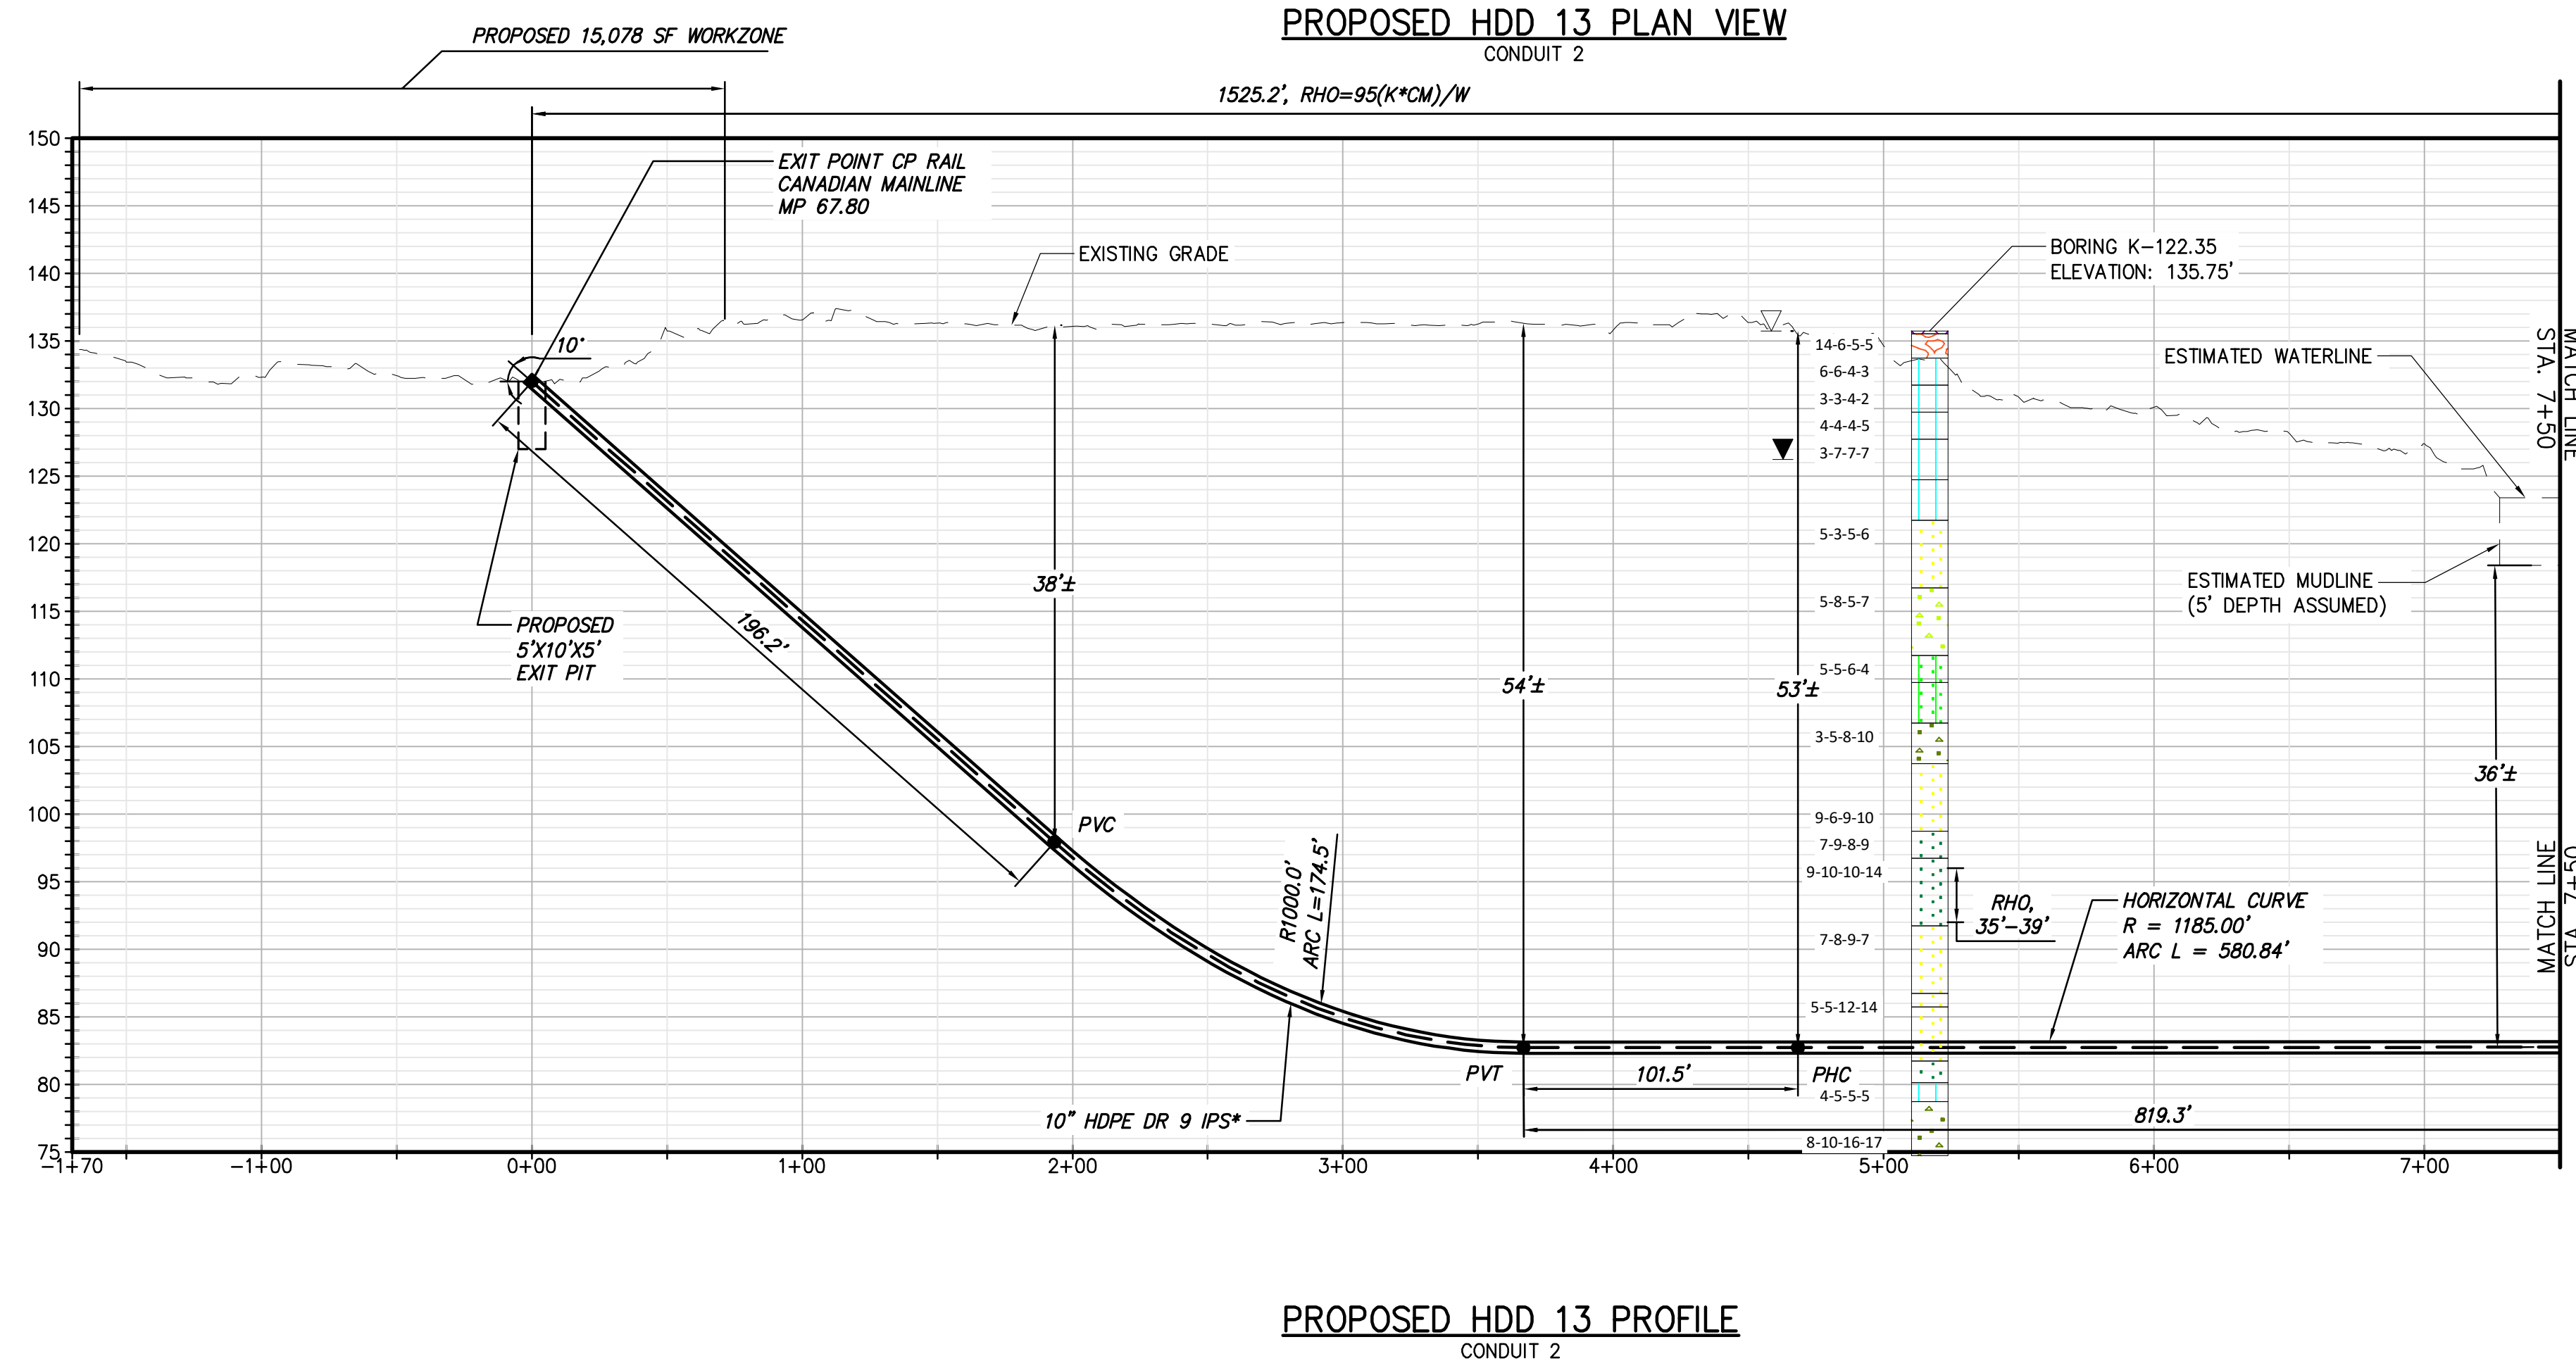
 


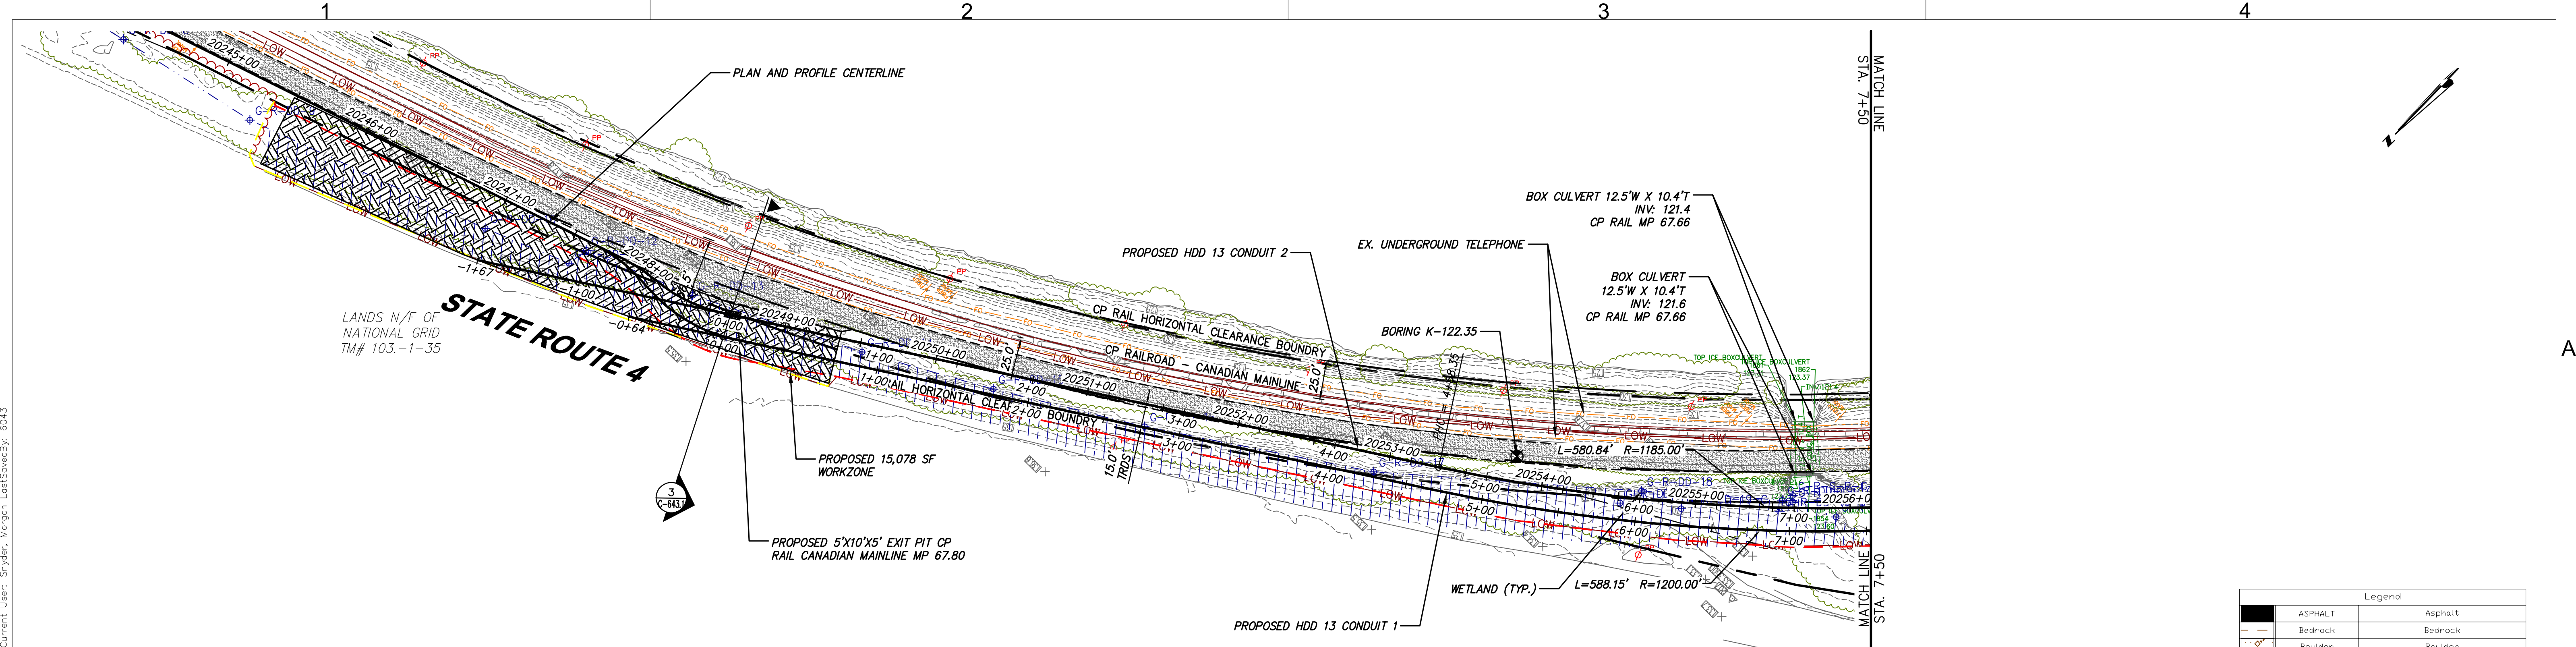

Legend		
ASPHALT	Asphalt	
Bedrock	Bedrock	
Boulder	Boulder	
CH	Fat CLAY	
CH-MH	SILTY Fat CLAY	
CL	Lean CLAY	
CL-ML	SILTY CLAY	
CONCRETE	Concrete	
FILL	Fill	
GC	CLAYEY GRAVEL	
GC-GM	SILTY CLAYEY GRAVEL	
GM	SILTY GRAVEL	
GP	Poorly Graded GRAVEL	
GP-GC	Poorly Graded Gravel with CLAY	
GP-GM	Poorly Graded GRAVEL with SILT	
GW	Well Graded GRAVEL	
GW-GC	Well Graded GRAVEL with CLAY	
GW-GM	Well Graded GRAVEL with SILT	
Limestone	Limestone	
MH	Elastic SILT	
ML	SILT	
DH	ORGANIC Fat CLAY	
DL	ORGANIC Lean CLAY	
DL/DH	ORGANIC SOIL	
PT	PEAT	
Rock	Rock	
Sandstone	Sandstone	
SC	CLAYEY SAND	
SC-SM	SILT, CLAYEY SAND	
SHALE	Shale	
SILTSTONE	Siltstone	
SM	SILTY SAND	
SP	Poorly Graded SAND	
SP-SC	Poorly Graded SAND with CLAY	
SP-SM	Poorly Graded SAND with SILT	
SW	Well graded SAND	
SW-SC	Well Graded SAND with CLAY	
SW-SM	Well Graded SAND with SILT	
Topsail	Topsail	
USGS 601	Gravel or Conglomerate 1	
USGS 654	Subgraywacke	
USGS 670	Interbedded Sandstone and Shale	
USGS 702	Quartzite	
USGS 705	Schist	
USGS 705	Schist	
USGS 708	Gneiss	
USGS 708	Gneiss	
USGS 718	Granite 1	
Void	Void	
Water	Water	
Weathered Rock	Undefined	
Water Table	Water Table during drilling	
Delayed Water Table	Water Table after drilling	

NOTE:
1) THE USE OF CONDUCTOR CASINGS IS RECOMMENDED TO MITIGATE THE POTENTIAL RELEASES OF DRILLING FLUIDS.

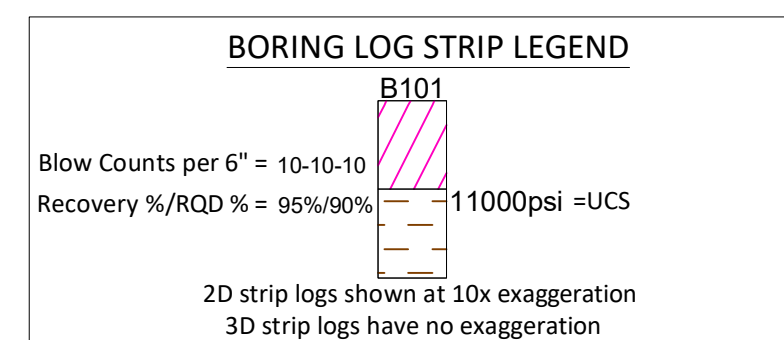

IT IS A VIOLATION OF LAW FOR ANY PERSON, UNLESS THEY ARE ACTING UNDER THE DIRECTION OF A LICENSED PROFESSIONAL ENGINEER, ARCHITECT, LANDSCAPE ARCHITECT OR LAND SURVEYOR TO ALTER AN ITEM IN ANY WAY. IF AN ITEM BEARING THE STAMP OF A LICENSED PROFESSIONAL IS ALTERED, THE ALTERING ENGINEER, ARCHITECT, LANDSCAPE ARCHITECT OR LAND SURVEYOR SHALL STAMP THE DOCUMENT AND INCLUDE THE NOTATION "ALTERED BY" FOLLOWED BY THEIR SIGNATURE, THE DATE OF SUCH ALTERATION, AND A SPECIFIC DESCRIPTION OF THE ALTERATION.




0	03/22/2023	ISSUED FOR CONSTRUCTION SUBMISSION	MCS	JEO
No.	DATE	SUBMITTAL / REVISION DESCRIPTION	DB	APP

CHAMPLAIN HUDSON POWER EXPRESS SEGMENT 3 - PACKAGE 2 - FORT ANN TO KINGSBURY PLAN AND PROFILE - HDD 13, CONDUIT 2


DRAWN BY: MAR DESIGNED BY: MAR APPROVED BY: JEO SCALE AS NOTED DATE 03/22/2023

KIEWIT PROJECT NO.	21162
CHA PROJECT NO.	068076
DRAWING NO.	C-306A
DATE	03/22/2023

File: V:\PROJECTS\ANY\K6\066076.00\09 DESIGN\DRAWINGS\01 SHEETS\DESIGN PACKAGE 2\306 HDD 13 PLAN AND PROFILE.DWG Saved: 3/15/2023 7:00:07 AM Plotted: 3/17/2023 9:19:03 AM Current User: Snyder, Morgan Last Saved By: 6043

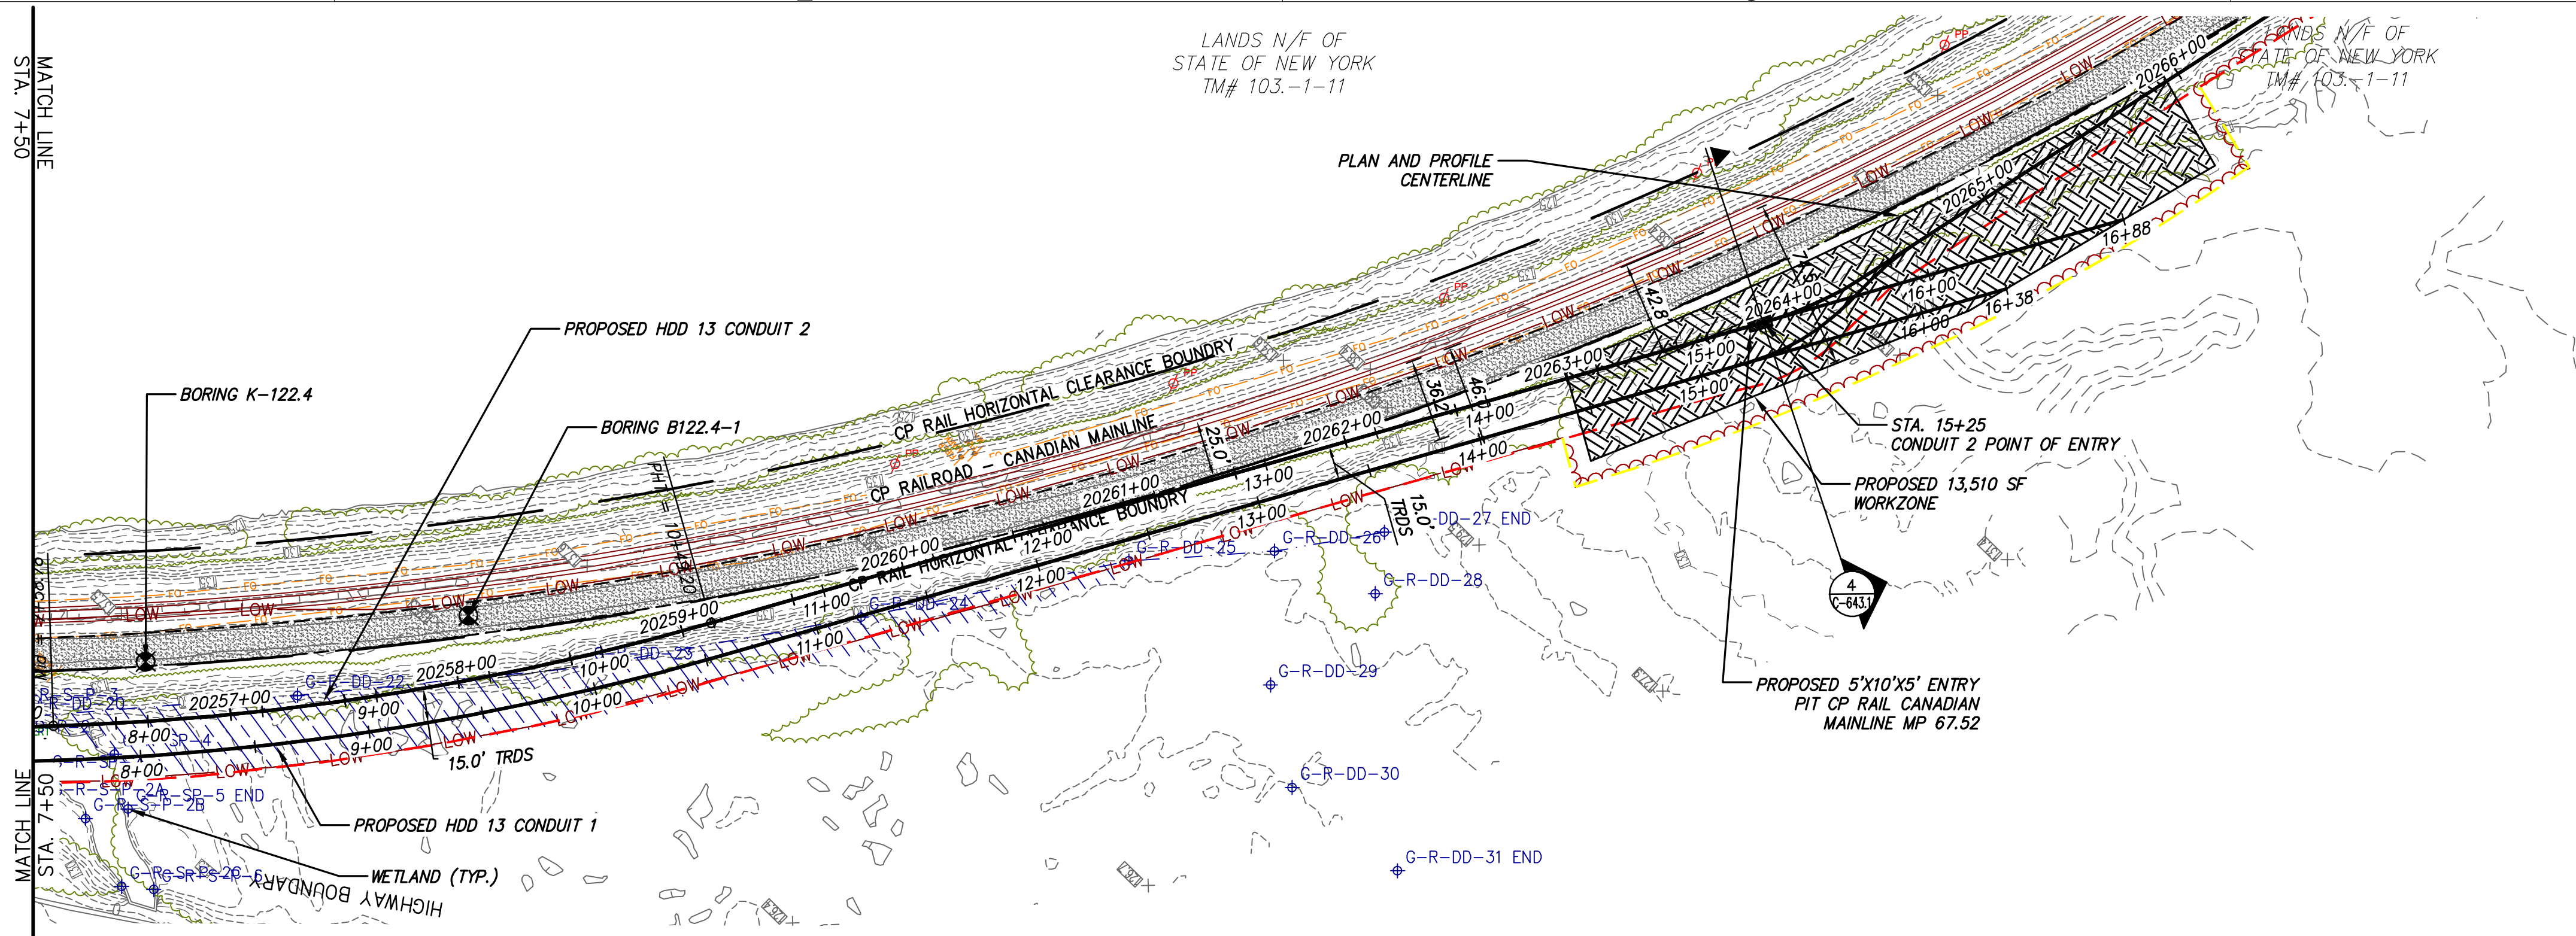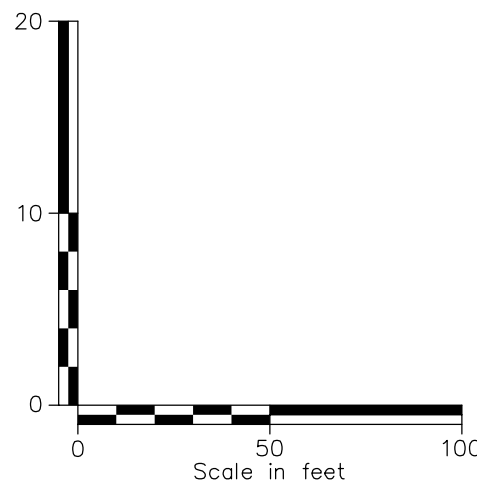 

PROPOSED HDD 13 PLAN VIEW
CONDUIT 2

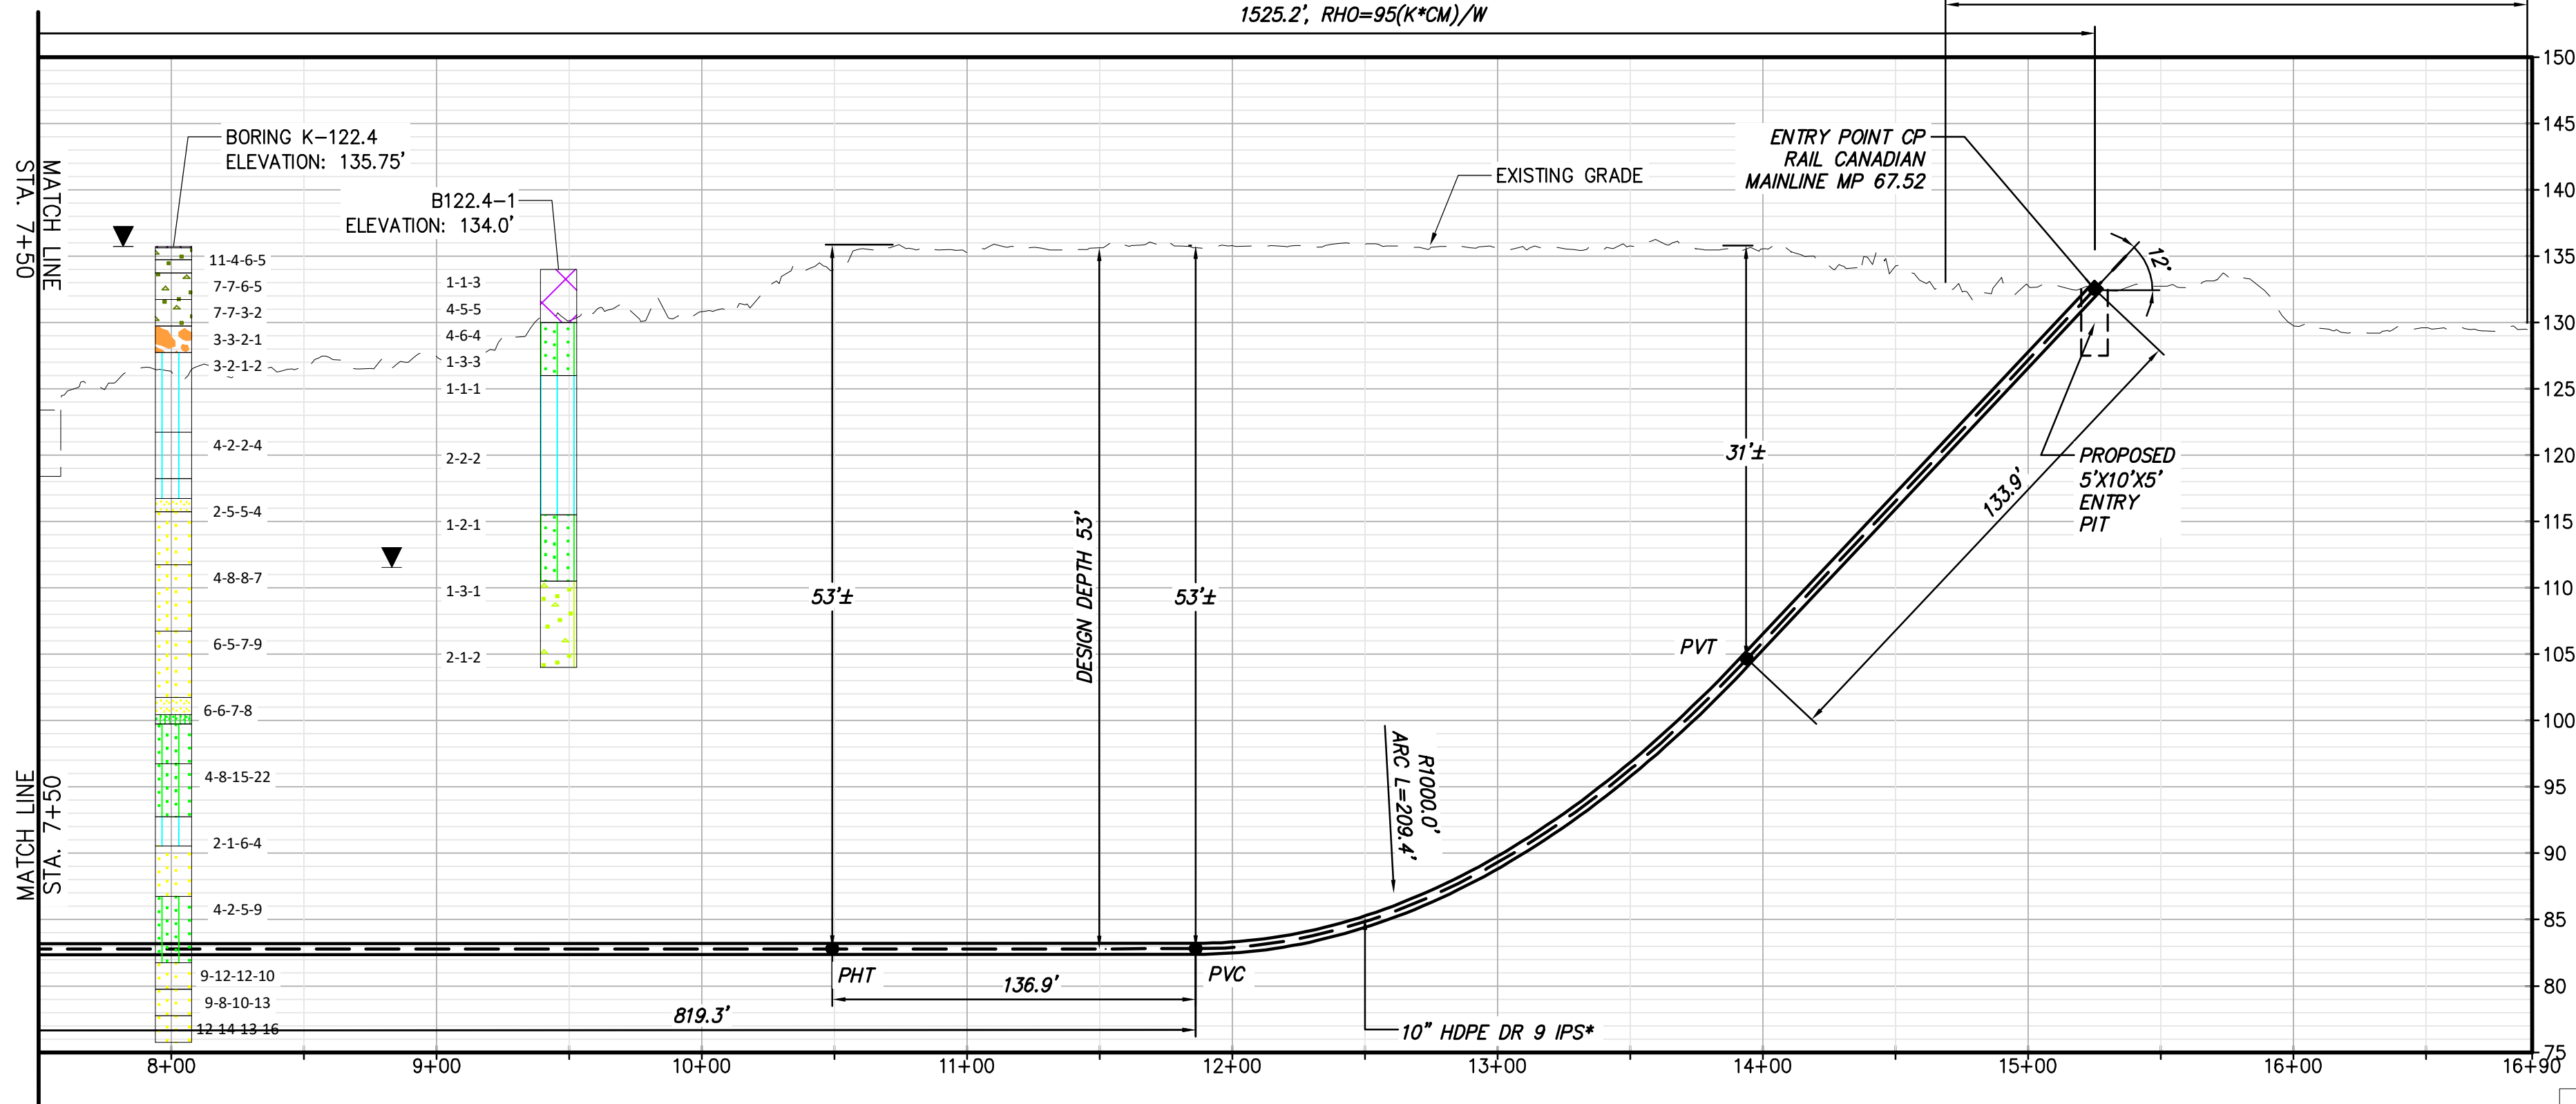

PROPOSED HDD 13 PROFILE
CONDUIT 2

Legend		
	ASPHALT	Asphalt
	Bedrock	Bedrock
	Boulder	Boulder
	CH	Fat CLAY
	CH-MH	SILTY Fat CLAY
	CL	Lean CLAY
	CL-ML	SILTY CLAY
	CDNCRETE	Concrete
	FILL	Fill
	GC	CLAYEY GRAVEL
	GC-GM	SILTY CLAYEY GRAVEL
	GM	SILTY GRAVEL
	GP	Poorly Graded GRAVEL
	GP-GC	Poorly Graded Gravel with CLAY
	GP-GM	Poorly Graded GRAVEL with SILT
	GW	Well Graded GRAVEL
	GW-GC	Well Graded GRAVEL with CLAY
	GW-GM	Well Graded GRAVEL with SILT
	Limestone	Limestone
	MH	Elastic SILT
	ML	SILT
	OH	ORGANIC Fat CLAY
	OL	ORGANIC Lean CLAY
	OL/OH	ORGANIC SOIL
	PT	PEAT
	Rock	Rock
	Sandstone	Sandstone
	SC	CLAYEY SAND
	SC-SM	SILT, CLAYEY SAND
	SHALE	Shale
	SILTSTONE	Siltstone
	SM	SILTY SAND
	SP	Poorly Graded SAND
	SP-SC	Poorly Graded SAND with CLAY
	SP-SM	Poorly Graded SAND with SILT
	SW	Well graded SAND
	SW-SC	Well Graded SAND with CLAY
	SW-SM	Well Graded SAND with SILT
	Topsail	Topsail
	USGS 601	Gravel or Conglomerate 1
	USGS 654	Subgraywacke
	USGS 670	Interbedded Sandstone and Shale
	USGS 702	Quartzite
	USGS 705	Schist
	USGS 705	Schist
	USGS 708	Gneiss
	USGS 708	Gneiss
	USGS 718	Granite 1
	Void	Void
	Water	Water
	Weathered Rock	Undefined
	Water Table	Water Table during drilling
	Delayed Water Table	Water Table after drilling

NOTE:
1) THE USE OF CONDUCTOR CASINGS IS
RECOMMENDED TO MITIGATE THE POTENTIAL
RELEASES OF DRILLING FLUIDS.

BORING LOG STRIP LEGEND	
	B101
Blow Counts per 6" = 10-10-10	
Recovery %/RQD % = 95%/90%	
11000psi = UCS	
2D strip logs shown at 10x exaggeration	
3D strip logs have no exaggeration	





IT IS A VIOLATION OF LAW FOR ANY PERSON, UNLESS THEY ARE ACTING UNDER THE DIRECTION OF A LICENSED PROFESSIONAL ENGINEER, ARCHITECT, LANDSCAPE ARCHITECT OR LAND SURVEYOR TO ALTER AN ITEM IN ANY WAY. IF AN ITEM BEARING THE STAMP OF A LICENSED PROFESSIONAL IS ALTERED, THE ALTERING ENGINEER, ARCHITECT, LANDSCAPE ARCHITECT OR LAND SURVEYOR SHALL STAMP THE DOCUMENT AND INCLUDE THE NOTATION "ALTERED BY" FOLLOWED BY THEIR SIGNATURE, THE DATE OF SUCH ALTERATION, AND A SPECIFIC DESCRIPTION OF THE ALTERATION.

0	03/22/2023	ISSUED FOR CONSTRUCTION SUBMISSION	MCS	JEO
No.	DATE	SUBMITTAL / REVISION DESCRIPTION	DB	APP

CHAMPLAIN HUDSON POWER EXPRESS
SEGMENT 3 - PACKAGE 2 - FORT ANN TO KINGSBURY
PLAN AND PROFILE - HDD 13, CONDUIT 2

DRAWN BY: MAR DESIGNED BY: MAR APPROVED BY: JEO SCALE AS NOTED DATE 03/22/2023

KIEWIT PROJECT NO.	21162
CHA PROJECT NO.	066076
DRAWING NO.	C-306A.1
DATE	03/22/2023

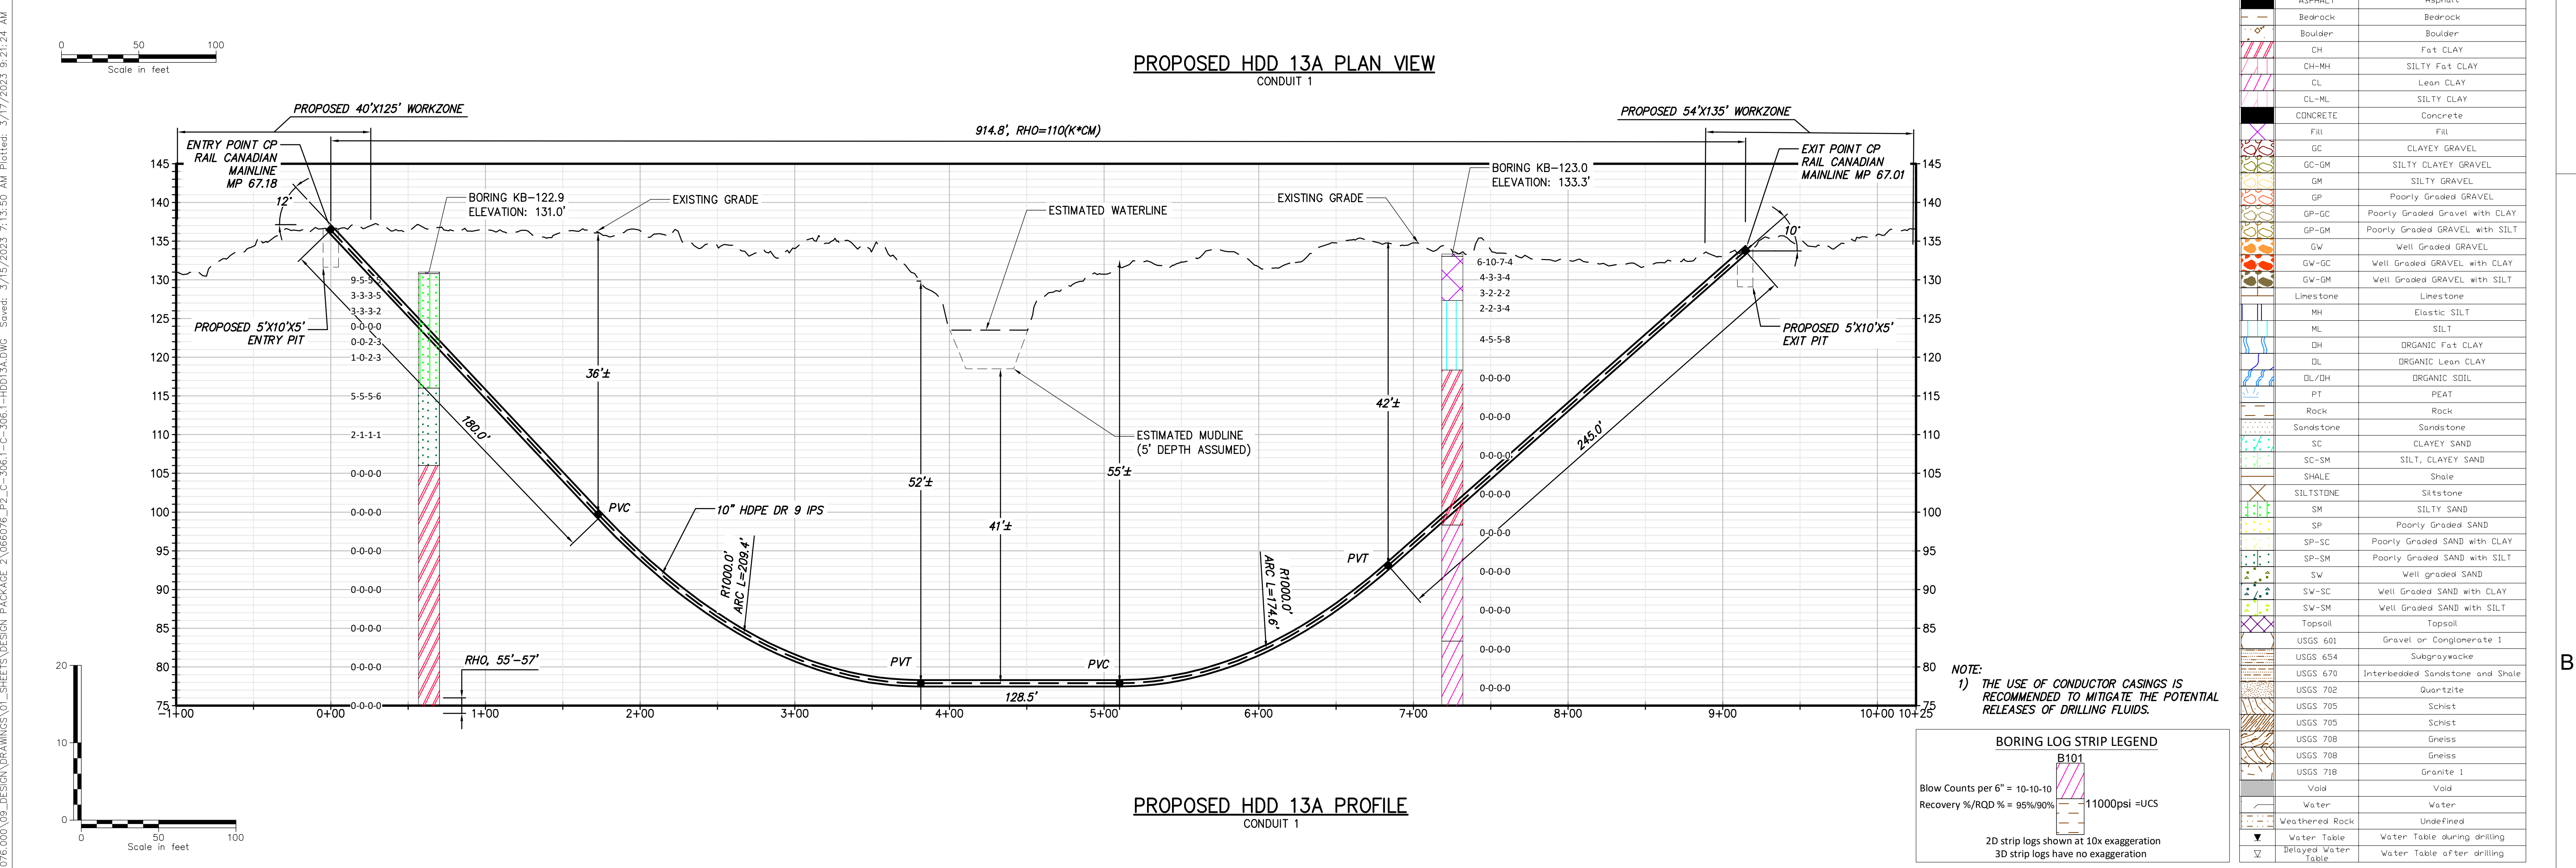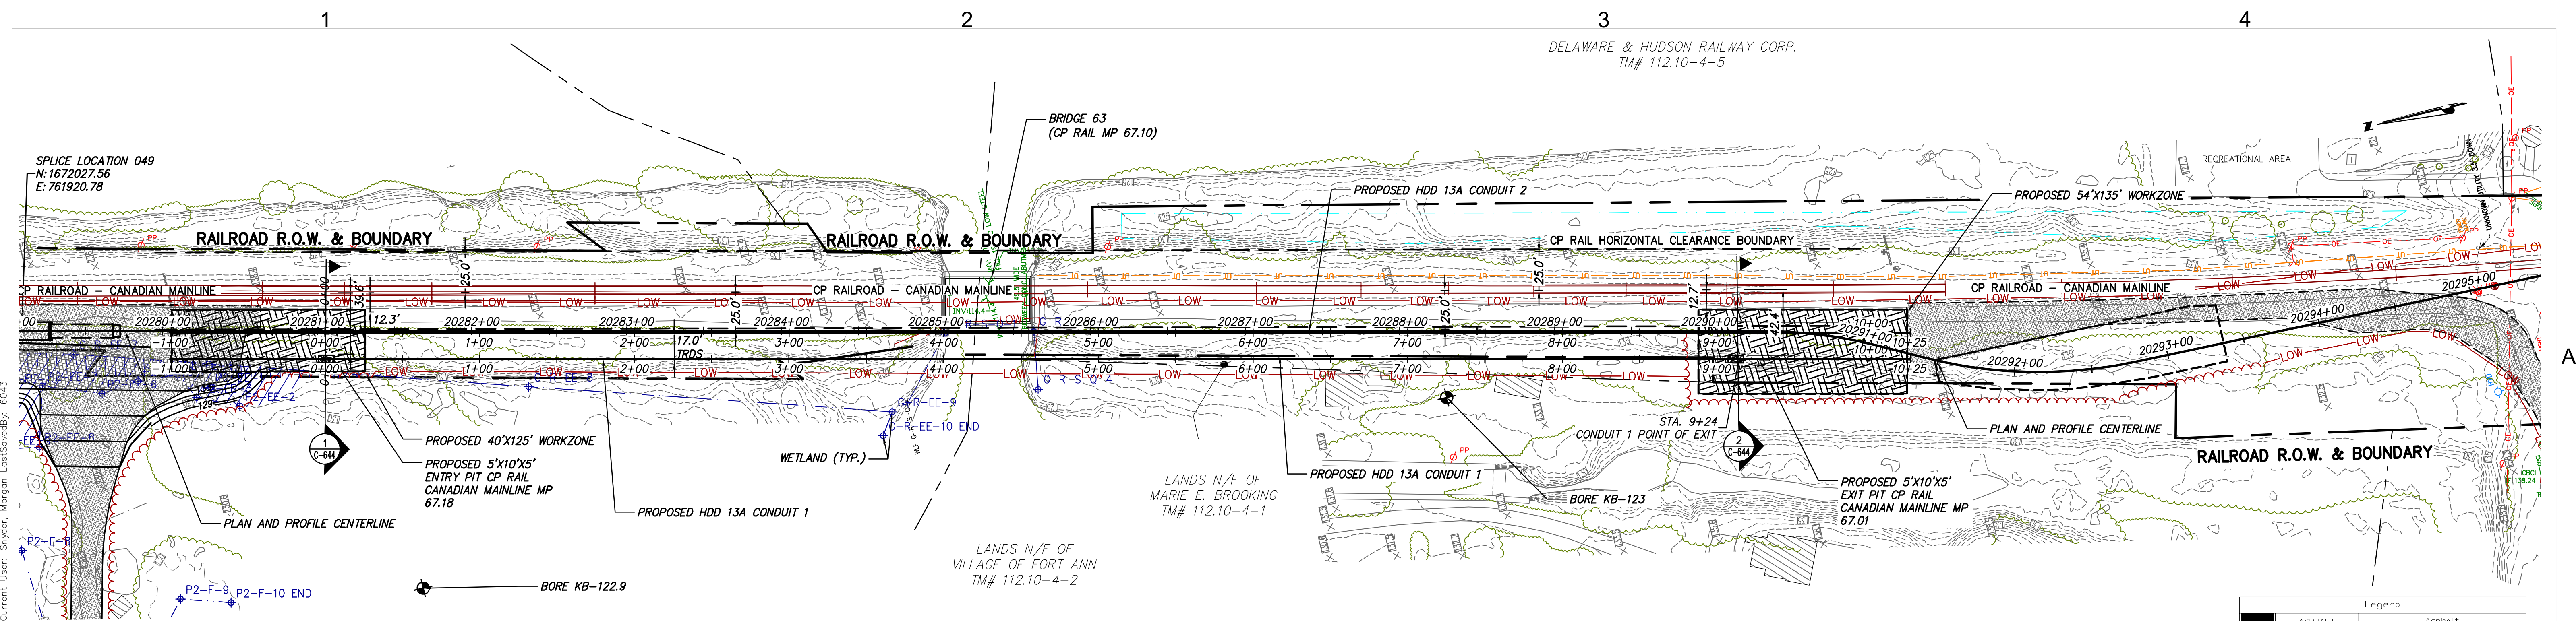



III Winners Circle, PO Box 5269
Albany, NY 12205-0269
518.453.4500 • www.chacompanies.com



IT IS A VIOLATION OF LAW FOR ANY PERSON, UNLESS THEY ARE ACTING UNDER THE DIRECTION OF A LICENSED PROFESSIONAL ENGINEER, ARCHITECT, LANDSCAPE ARCHITECT OR LAND SURVEYOR TO ALTER AN ITEM IN ANY WAY. IF AN ITEM BEARING THE STAMP OF A LICENSED PROFESSIONAL IS ALTERED, THE ALTERING ENGINEER, ARCHITECT, LANDSCAPE ARCHITECT OR LAND SURVEYOR SHALL STAMP THE DOCUMENT AND INCLUDE THE NOTATION "ALTERED BY" FOLLOWED BY THEIR SIGNATURE, THE DATE OF SUCH ALTERATION, AND A SPECIFIC DESCRIPTION OF THE ALTERATION.

No.	DATE	SUBMITTAL / REVISION DESCRIPTION	DB	APP
0	03/22/2023	ISSUED FOR CONSTRUCTION SUBMISSION	MCS	JEO

DRAWN BY: JAS DESIGNED BY: JAS APPROVED BY: JEO SCALE: AS NOTED DATE: 03/22/2023

CHAMPLAIN HUDSON POWER EXPRESS
SEGMENT 3 - PACKAGE 2 - FORT ANN TO KINGSBURY
PLAN AND PROFILE - HDD 13A, CONDUIT 1

KIEWIT PROJECT NO. 21162
CHA PROJECT NO. 066076
DRAWING NO. **C-307**

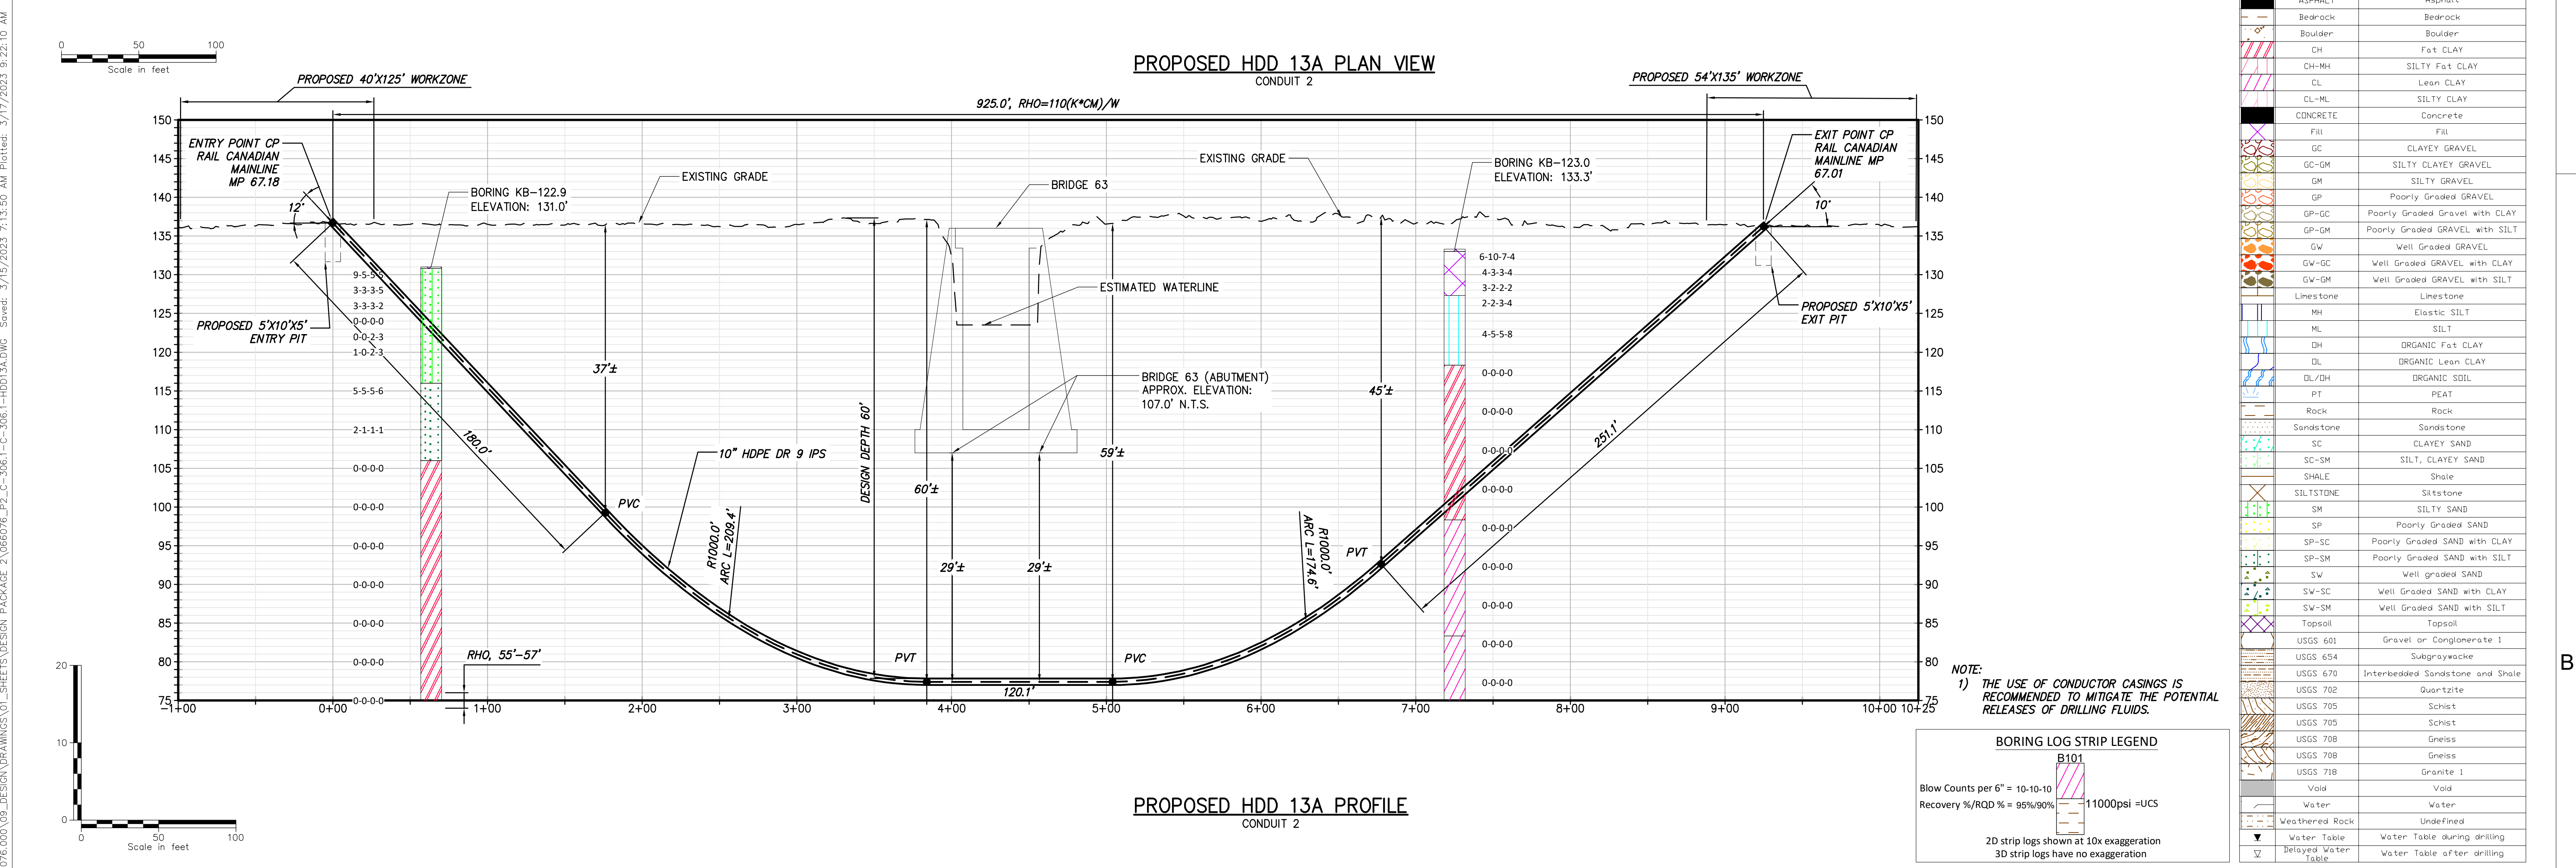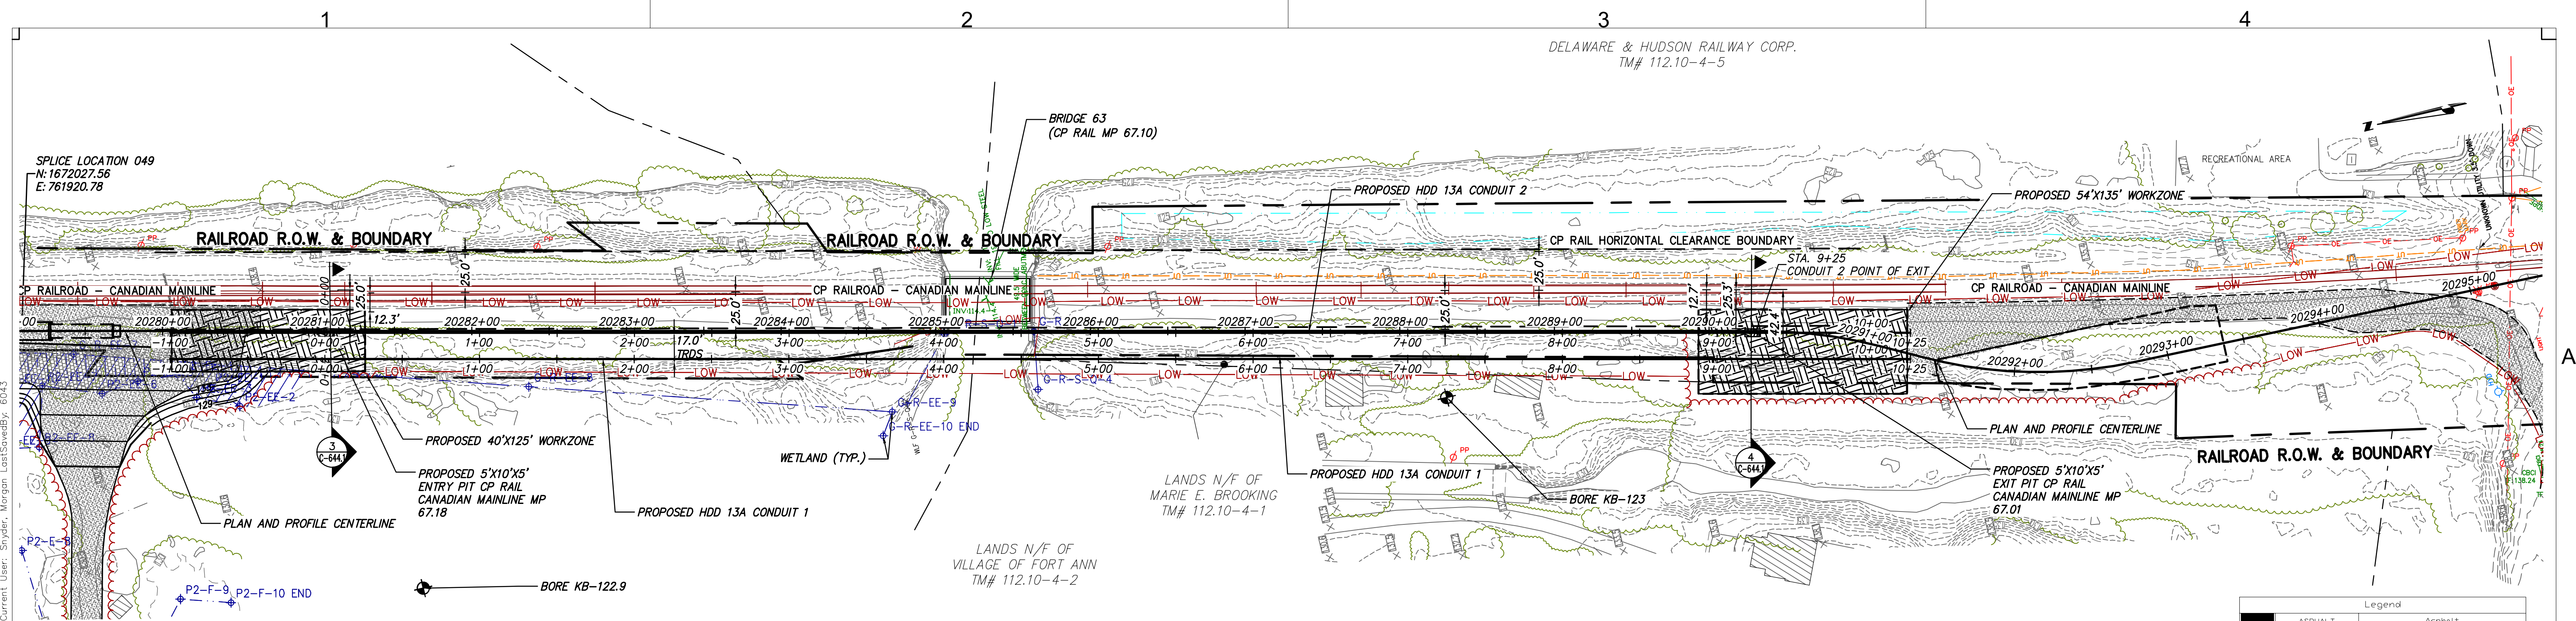

Legend	
	Asphalt
	Bedrock
	Boulder
	Fat CLAY
	SILTY Fat CLAY
	Lean CLAY
	SILTY CLAY
	Concrete
	Fill
	CLAYEY GRAVEL
	SILTY CLAYEY GRAVEL
	SILTY GRAVEL
	Poorly Graded GRAVEL
	Poorly Graded Gravel with CLAY
	Poorly Graded GRAVEL with SILT
	Well Graded GRAVEL
	Well Graded GRAVEL with CLAY
	Well Graded GRAVEL with SILT
	Limestone
	Elastic SILT
	SILT
	ORGANIC Fat CLAY
	ORGANIC Lean CLAY
	ORGANIC SOIL
	PEAT
	Rock
	Sandstone
	CLAYEY SAND
	SILT, CLAYEY SAND
	Shale
	Siltstone
	SILTY SAND
	Poorly Graded SAND
	Poorly Graded SAND with CLAY
	Poorly Graded SAND with SILT
	Well graded SAND
	Well Graded SAND with CLAY
	Well Graded SAND with SILT
	Topsoil
	Gravel or Conglomerate 1
	Subgraywacke
	Interbedded Sandstone and Shale
	Quartzite
	Schist
	Schist
	Gneiss
	Gneiss
	Granite 1
	Void
	Water
	Undefined
	Water Table during drilling
	Water Table after drilling

NOTE:
1) THE USE OF CONDUCTOR CASINGS IS
RECOMMENDED TO MITIGATE THE POTENTIAL
RELEASES OF DRILLING FLUIDS.

BORING LOG STRIP LEGEND	
	B101
Blow Counts per 6" = 10-10-10	
Recovery %/RQD % = 95%/90%	
	11000psi = UCS
2D strip logs shown at 10x exaggeration 3D strip logs have no exaggeration	

Champlain Hudson Power Express

Kiewit

CHA

IT IS A VIOLATION OF LAW FOR ANY PERSON, UNLESS THEY ARE ACTING UNDER THE DIRECTION OF A LICENSED PROFESSIONAL ENGINEER, ARCHITECT, LANDSCAPE ARCHITECT OR LAND SURVEYOR TO ALTER AN ITEM IN ANY WAY. IF AN ITEM BEARING THE STAMP OF A LICENSED PROFESSIONAL IS ALTERED, THE ALTERING ENGINEER, ARCHITECT, LANDSCAPE ARCHITECT OR LAND SURVEYOR SHALL STAMP THE DOCUMENT AND INCLUDE THE NOTATION "ALTERED BY" FOLLOWED BY THEIR SIGNATURE, THE DATE OF SUCH ALTERATION, AND A SPECIFIC DESCRIPTION OF THE ALTERATION.


0	03/22/2023	ISSUED FOR CONSTRUCTION SUBMISSION	MCS	JEO
No.	DATE	SUBMITTAL / REVISION DESCRIPTION	DB	APP

CHAMPLAIN HUDSON POWER EXPRESS
SEGMENT 3 - PACKAGE 2 - FORT ANN TO KINGSBURY
PLAN AND PROFILE - HDD 13A, CONDUIT 2




KIEWIT PROJECT NO. 21162
CHA PROJECT NO. 068076
DRAWING NO. C-307A

DRAWN BY: JAS
DESIGNED BY: JAS
APPROVED BY: JEO
SCALE: AS NOTED
DATE: 03/22/2023


File: V:\PROJECTS\ANY\K6\066076_P2_C-306-C-306A.DWG Saved: 3/17/2023 9:24:20 AM Current User: Snyder, Morgan LastSavedBy: 6043

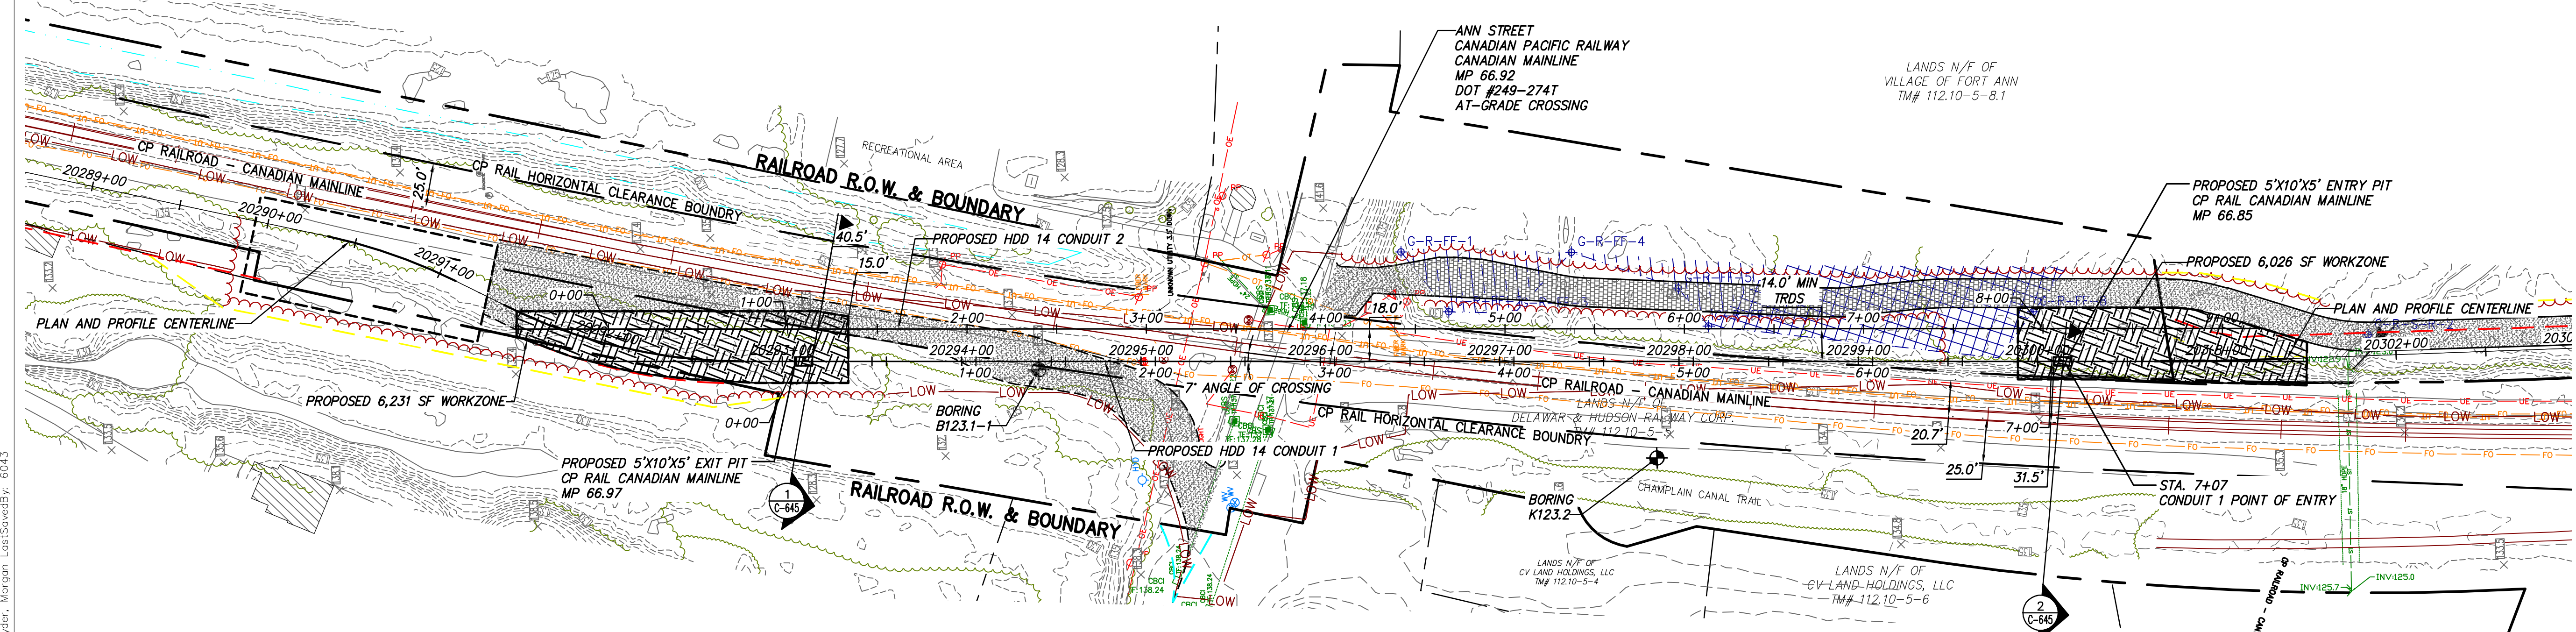

PROPOSED HDD 14 PLAN VIEW
CONDUIT 1

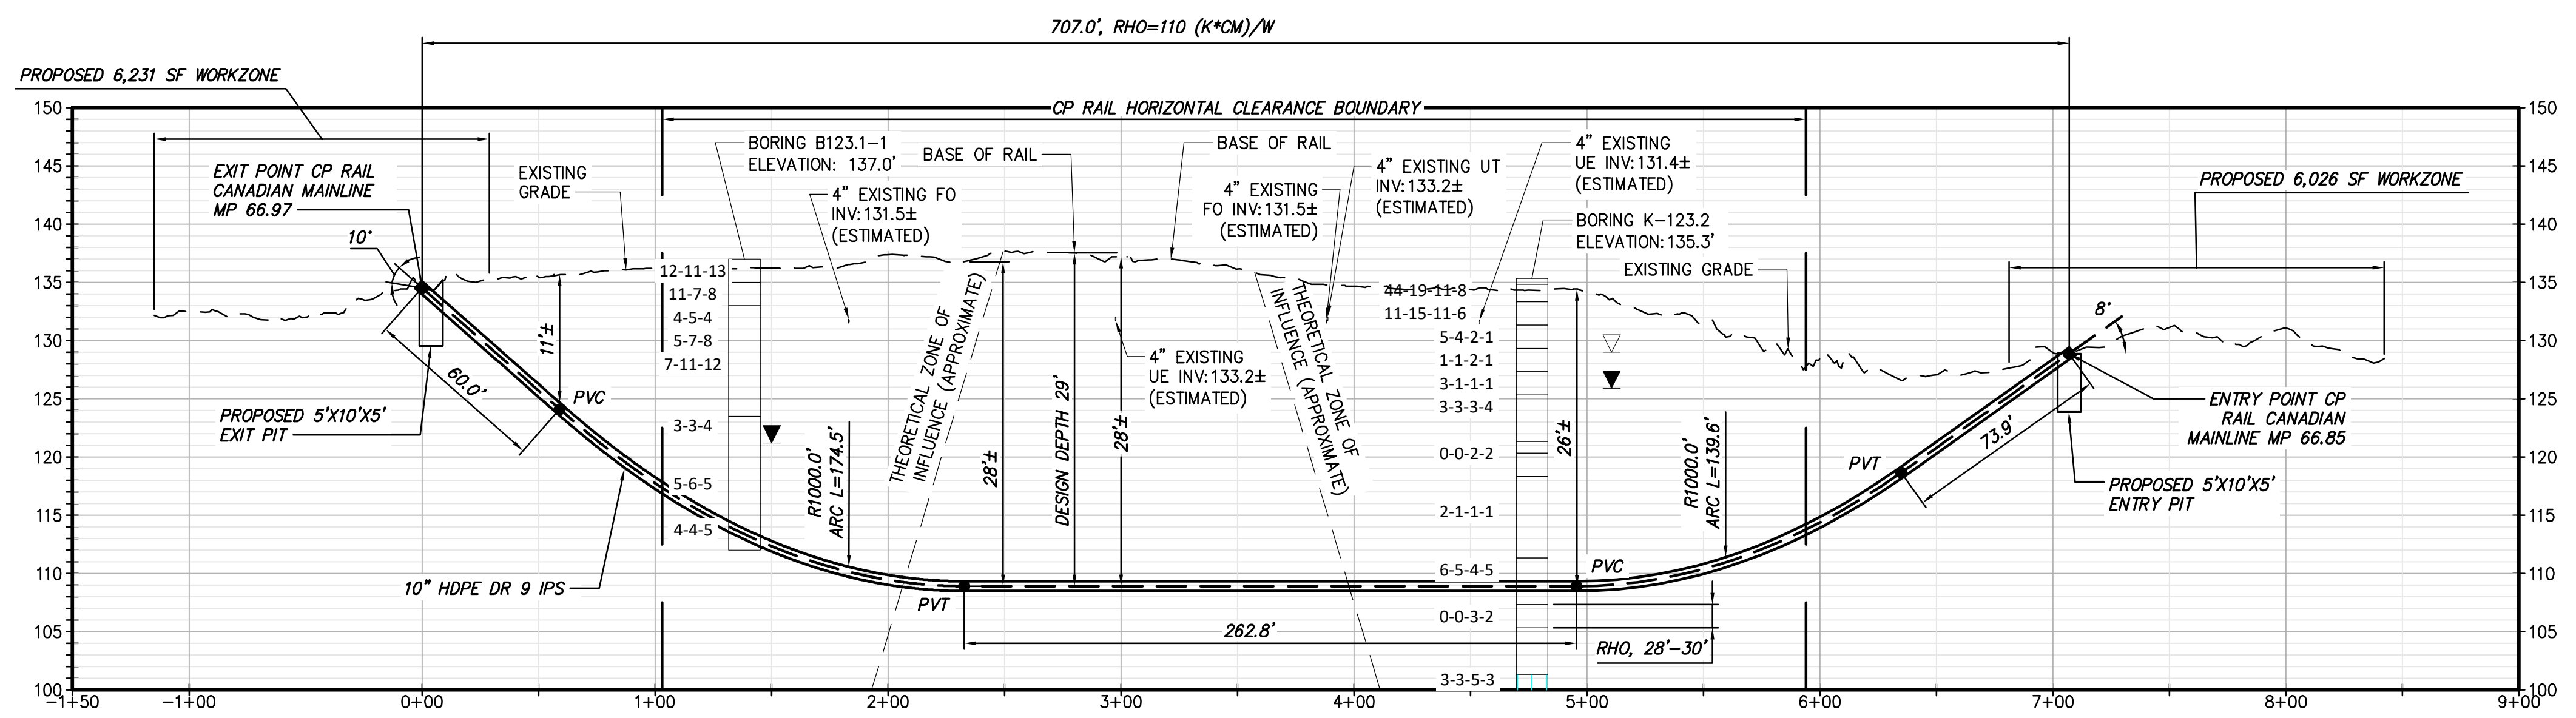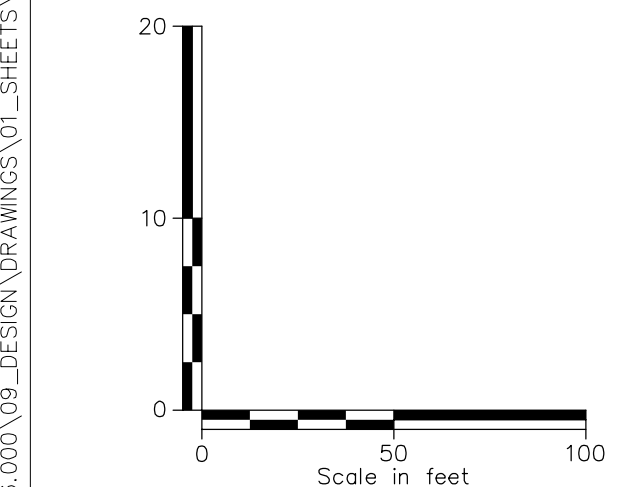 

PROPOSED HDD 14 PROFILE
CONDUIT 1

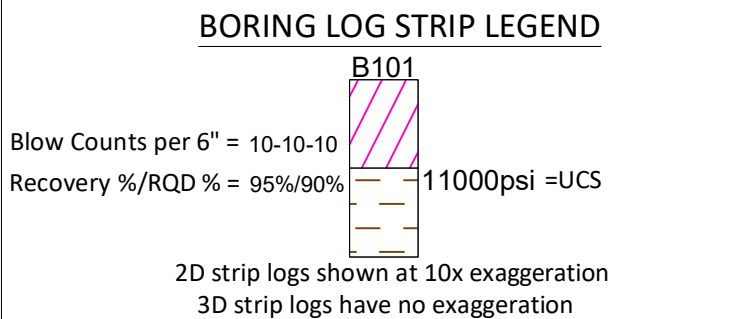

Legend		
	ASPHALT	Asphalt
	Bedrock	Bedrock
	Boulder	Boulder
	CH	Fat CLAY
	CH-MH	SILTY Fat CLAY
	CL	Lean CLAY
	CL-ML	SILTY CLAY
	CONCRETE	Concrete
	FILL	FILL
	GC	CLAYEY GRAVEL
	GC-GM	SILTY CLAYEY GRAVEL
	GM	SILTY GRAVEL
	GP	Poorly Graded GRAVEL
	GP-GC	Poorly Graded Gravel with CLAY
	GP-GM	Poorly Graded GRAVEL with SILT
	GW	Well Graded GRAVEL
	GW-GC	Well Graded GRAVEL with CLAY
	GW-GM	Well Graded GRAVEL with SILT
	Limestone	Limestone
	MH	Elastic SILT
	ML	SILT
	OH	ORGANIC Fat CLAY
	DL	ORGANIC Lean CLAY
	DL/OH	ORGANIC SOIL
	PT	PEAT
	Rock	Rock
	Sandstone	Sandstone
	SC	CLAYEY SAND
	SC-SM	SILT, CLAYEY SAND
	SHALE	Shale
	SILTSTONE	Siltstone
	SM	SILTY SAND
	SP	Poorly Graded SAND
	SP-SC	Poorly Graded SAND with CLAY
	SP-SM	Poorly Graded SAND with SILT
	SW	Well graded SAND
	SW-SC	Well Graded SAND with CLAY
	SW-SM	Well Graded SAND with SILT
	Topsail	Topsail
	USGS 601	Gravel or Conglomerate 1
	USGS 654	Subgraywacke
	USGS 670	Interbedded Sandstone and Shale
	USGS 702	Quartzite
	USGS 705	Schist
	USGS 705	Schist
	USGS 708	Gneiss
	USGS 708	Gneiss
	USGS 718	Granite 1
	Void	Void
	Water	Water
	Weathered Rock	Undefined
	Water Table during drilling	Water Table during drilling
	Water Table after drilling	Water Table after drilling




IT IS A VIOLATION OF LAW FOR ANY PERSON, UNLESS THEY ARE ACTING UNDER THE DIRECTION OF A LICENSED PROFESSIONAL ENGINEER, ARCHITECT, LANDSCAPE ARCHITECT OR LAND SURVEYOR TO ALTER AN ITEM IN ANY WAY. IF AN ITEM BEARING THE STAMP OF A LICENSED PROFESSIONAL IS ALTERED, THE ALTERING ENGINEER, ARCHITECT, LANDSCAPE ARCHITECT OR LAND SURVEYOR SHALL STAMP THE DOCUMENT AND INCLUDE THE NOTATION "ALTERED BY" FOLLOWED BY THEIR SIGNATURE, THE DATE OF SUCH ALTERATION, AND A SPECIFIC DESCRIPTION OF THE ALTERATION.

0	03/22/2023	ISSUED FOR CONSTRUCTION SUBMISSION	MCS	JEO
No.	DATE	SUBMITTAL / REVISION DESCRIPTION	DB	APP


CHAMPLAIN HUDSON POWER EXPRESS
SEGMENT 3 - PACKAGE 2 - FORT ANN TO KINGSBURY
PLAN AND PROFILE - HDD 14, CONDUIT 1

DRAWN BY: MAR DESIGNED BY: MAR APPROVED BY: JEO SCALE AS NOTED DATE 03/22/2023

KIEWIT PROJECT NO.	21162
CHA PROJECT NO.	066076
DRAWING NO.	C-308
DATE	03/22/2023

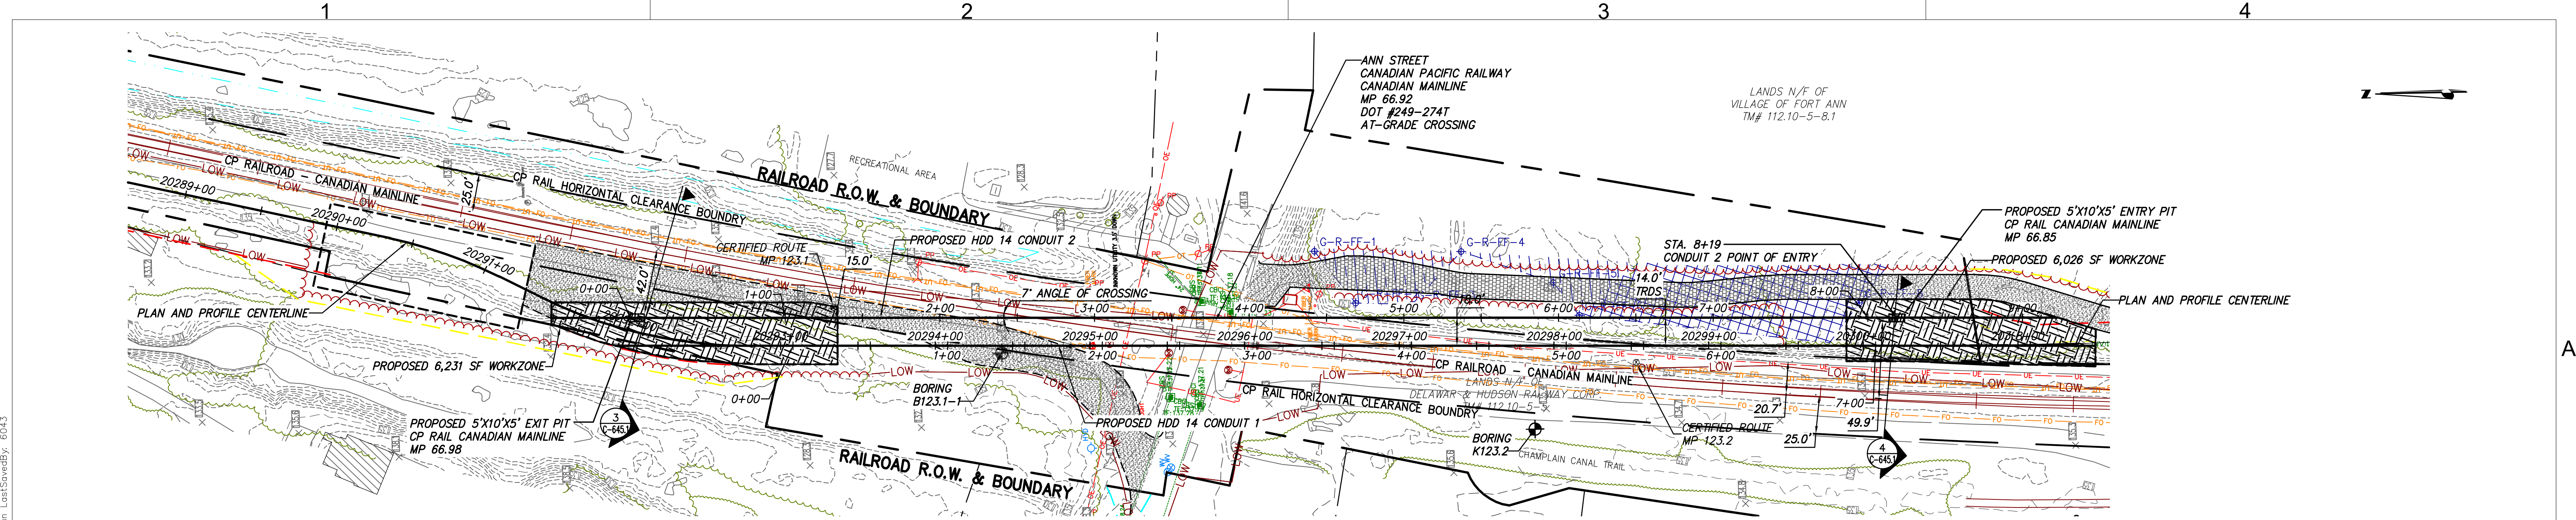

PROPOSED HDD 14 PLAN VIEW
CONDUIT 2

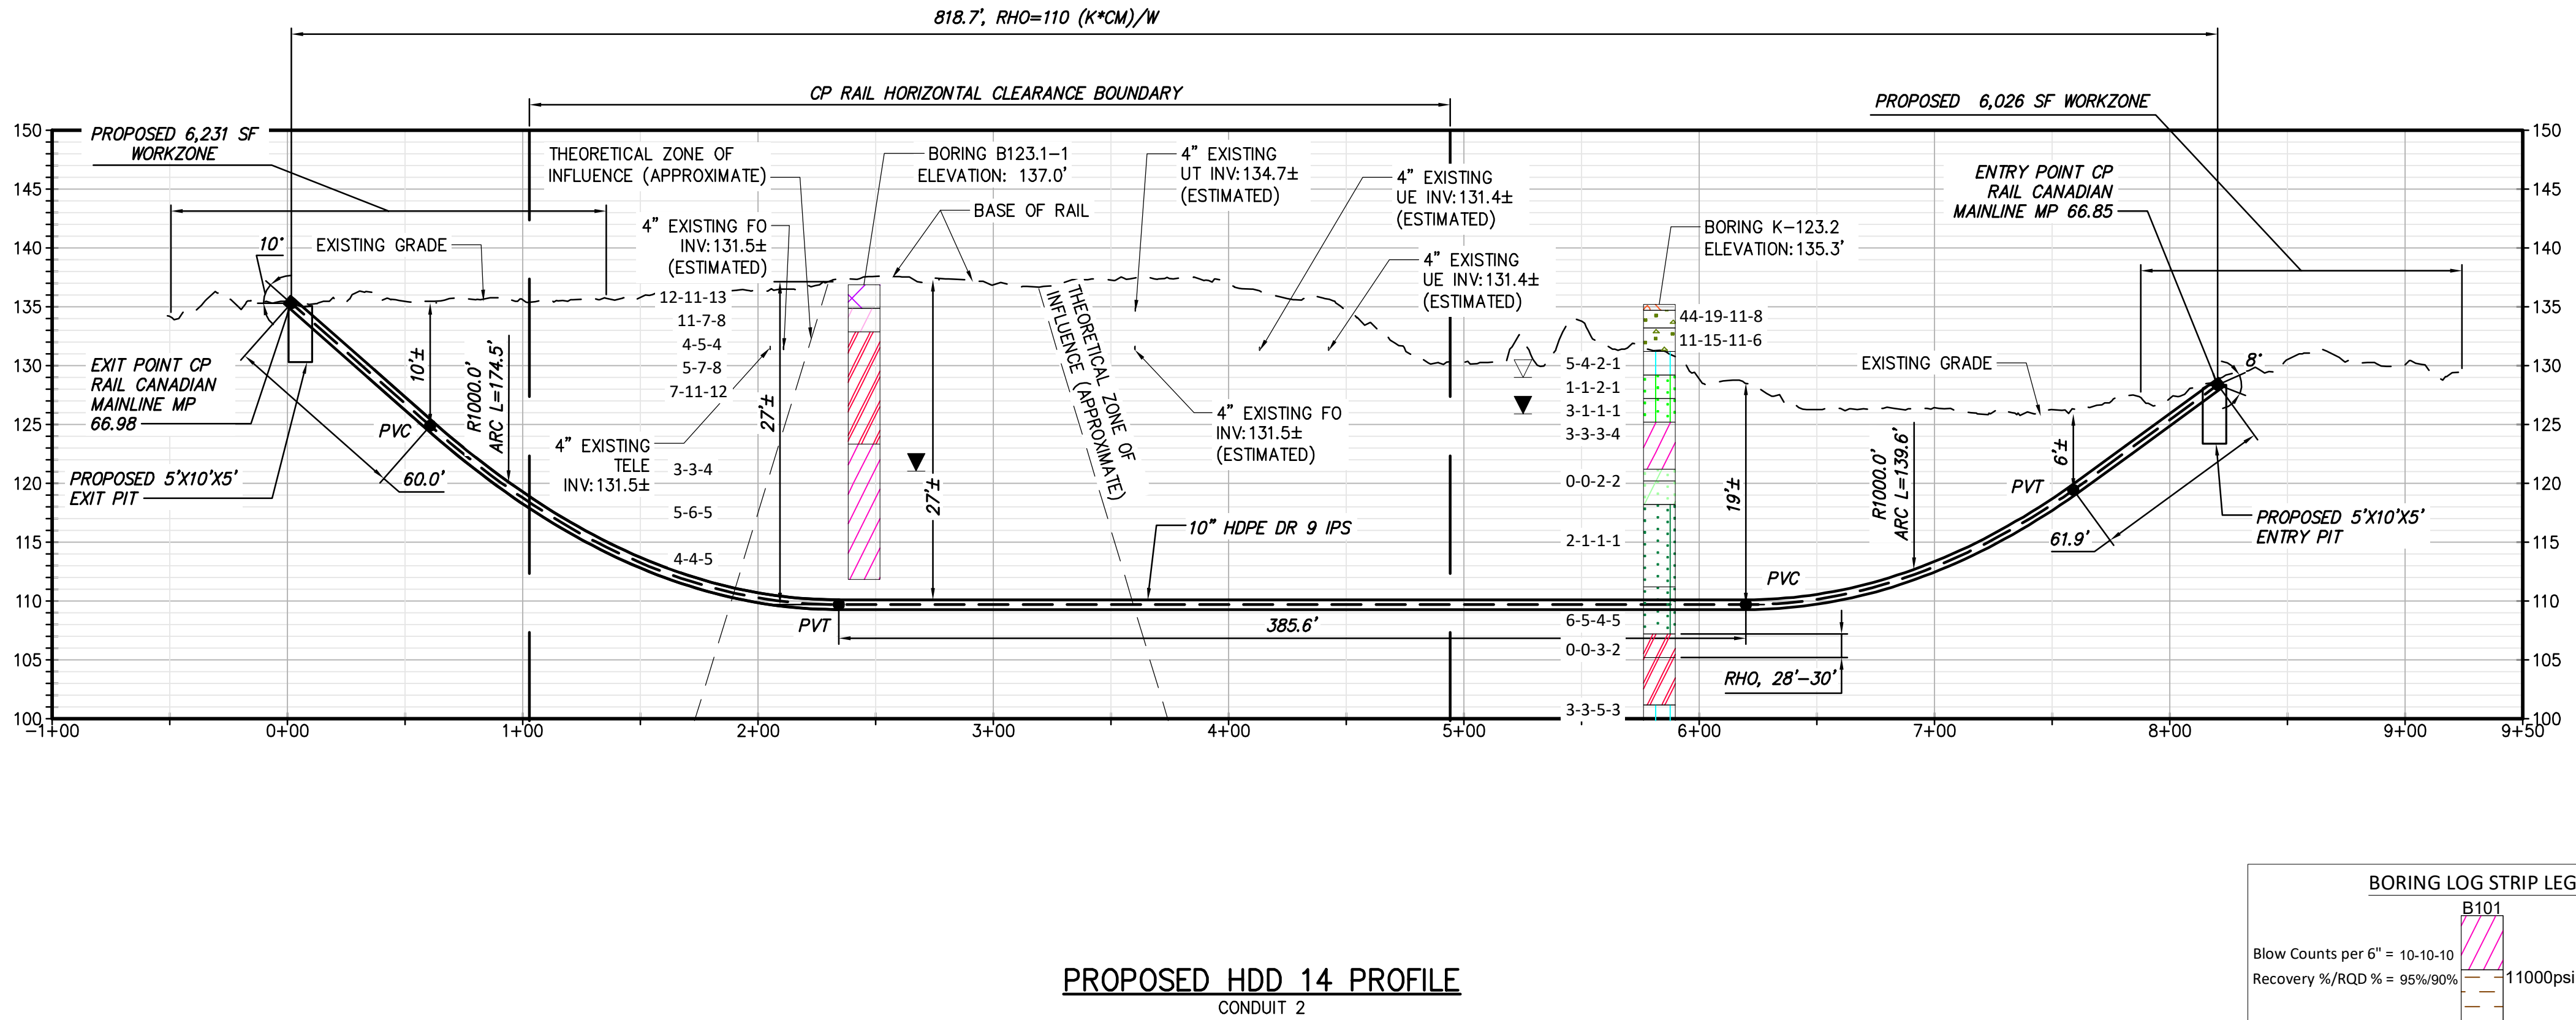

PROPOSED HDD 14 PROFILE
CONDUIT 2

Legend		
	ASPHALT	Asphalt
	Bedrock	Bedrock
	Boulder	Boulder
	CH	Fat CLAY
	CH-MH	SILTY Fat CLAY
	CL	Lean CLAY
	CL-ML	SILTY CLAY
	CONCRETE	Concrete
	FILL	FILL
	GC	CLAYEY GRAVEL
	GC-GM	SILTY CLAYEY GRAVEL
	GM	SILTY GRAVEL
	GP	Poorly Graded GRAVEL
	GP-GC	Poorly Graded Gravel with CLAY
	GP-GM	Poorly Graded GRAVEL with SILT
	GW	Well Graded GRAVEL
	GW-GC	Well Graded GRAVEL with CLAY
	GW-GM	Well Graded GRAVEL with SILT
	Limestone	Limestone
	MH	Elastic SILT
	ML	SILT
	OH	ORGANIC Fat CLAY
	OL	ORGANIC Lean CLAY
	OL/OH	ORGANIC SOIL
	PT	PEAT
	Rock	Rock
	Sandstone	Sandstone
	SC	CLAYEY SAND
	SC-SM	SILT, CLAYEY SAND
	SHALE	Shale
	SILTSTONE	Siltstone
	SM	SILTY SAND
	SP	Poorly Graded SAND
	SP-SC	Poorly Graded SAND with CLAY
	SP-SM	Poorly Graded SAND with SILT
	SW	Well graded SAND
	SW-SC	Well Graded SAND with CLAY
	SW-SM	Well Graded SAND with SILT
	Topsail	Topsail
	USGS 601	Gravel or Conglomerate 1
	USGS 654	Subgraywacke
	USGS 670	Interbedded Sandstone and Shale
	USGS 702	Quartzite
	USGS 705	Schist
	USGS 705	Schist
	USGS 708	Gneiss
	USGS 708	Gneiss
	USGS 718	Granite 1
	Void	Void
	Water	Water
	Weathered Rock	Undefined
	Water Table	Water Table during drilling
	Delayed Water Table	Water Table after drilling

BORING LOG STRIP LEGEND


B101

Blow Counts per 6" = 10-10-10
Recovery %/RQD % = 95%/90%


11000psi = UCS

2D strip logs shown at 10x exaggeration
3D strip logs have no exaggeration

File: V:\PROJECTS\ANY\K6\066076_00\09_DESIGN\DRAWINGS\01_SHEETS\DESIGN PACKAGE 2\066076_P2_C-307-C-307-A.DWG Saved: 3/15/2023 7:28:14 AM Plotted: 3/17/2023 9:26:59 AM Current User: Snyder, Morgan LastSavedBy: 6043

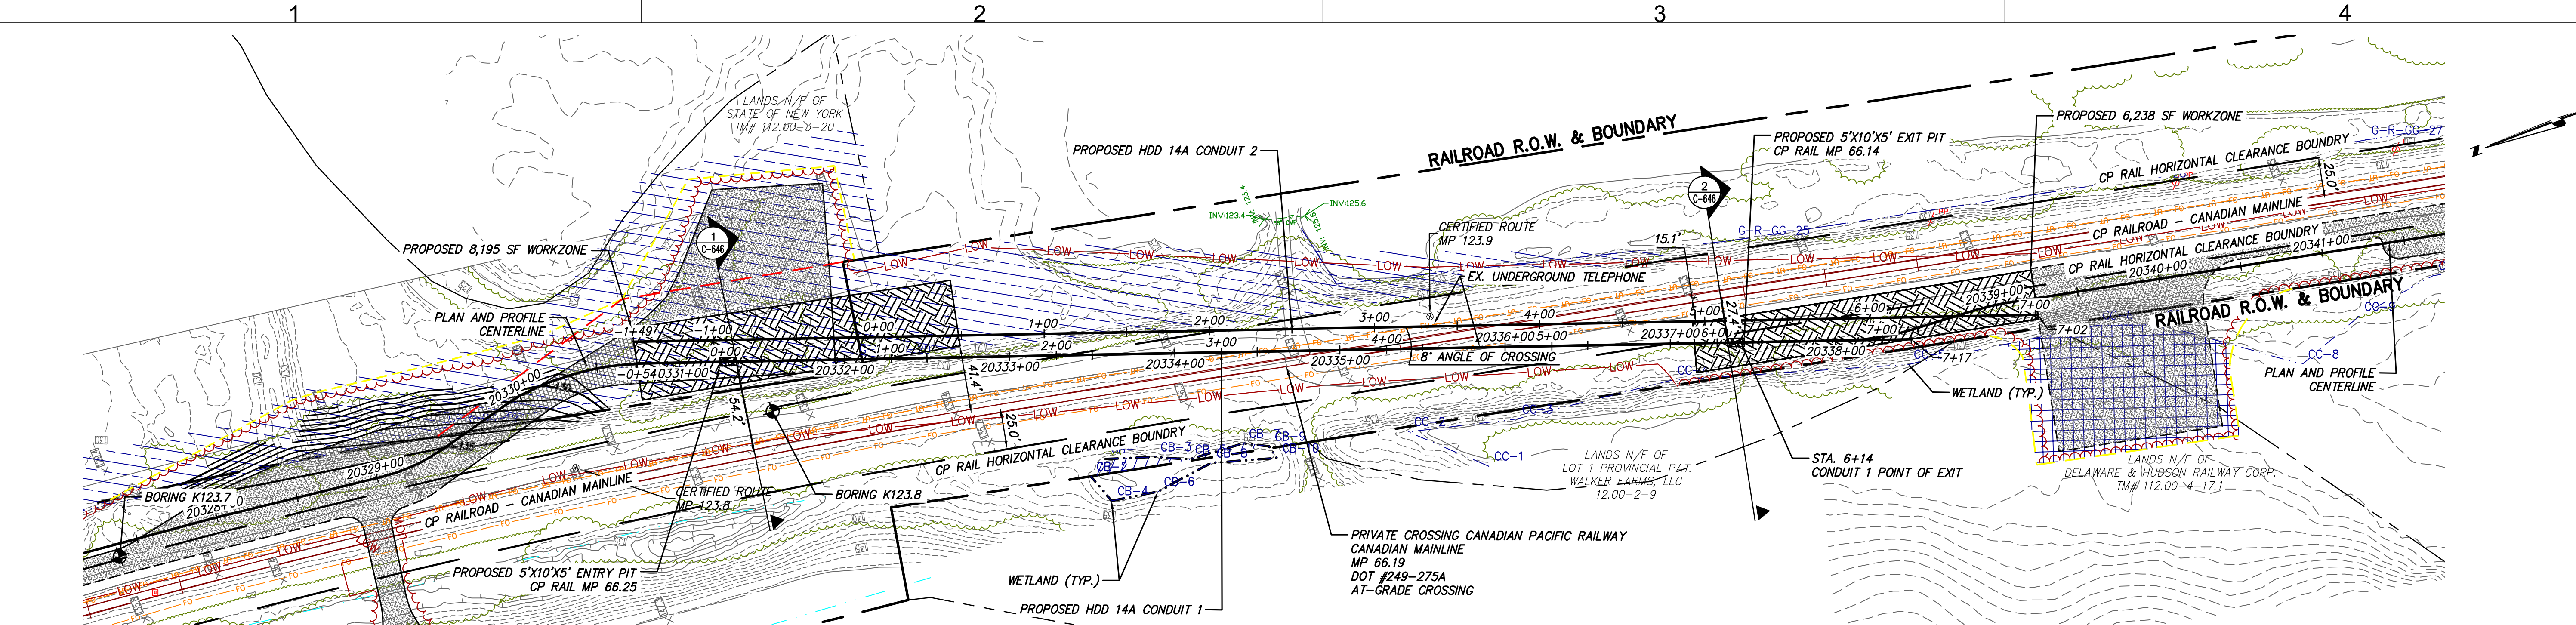

PROPOSED HDD 14A PLAN VIEW
CONDUIT 1

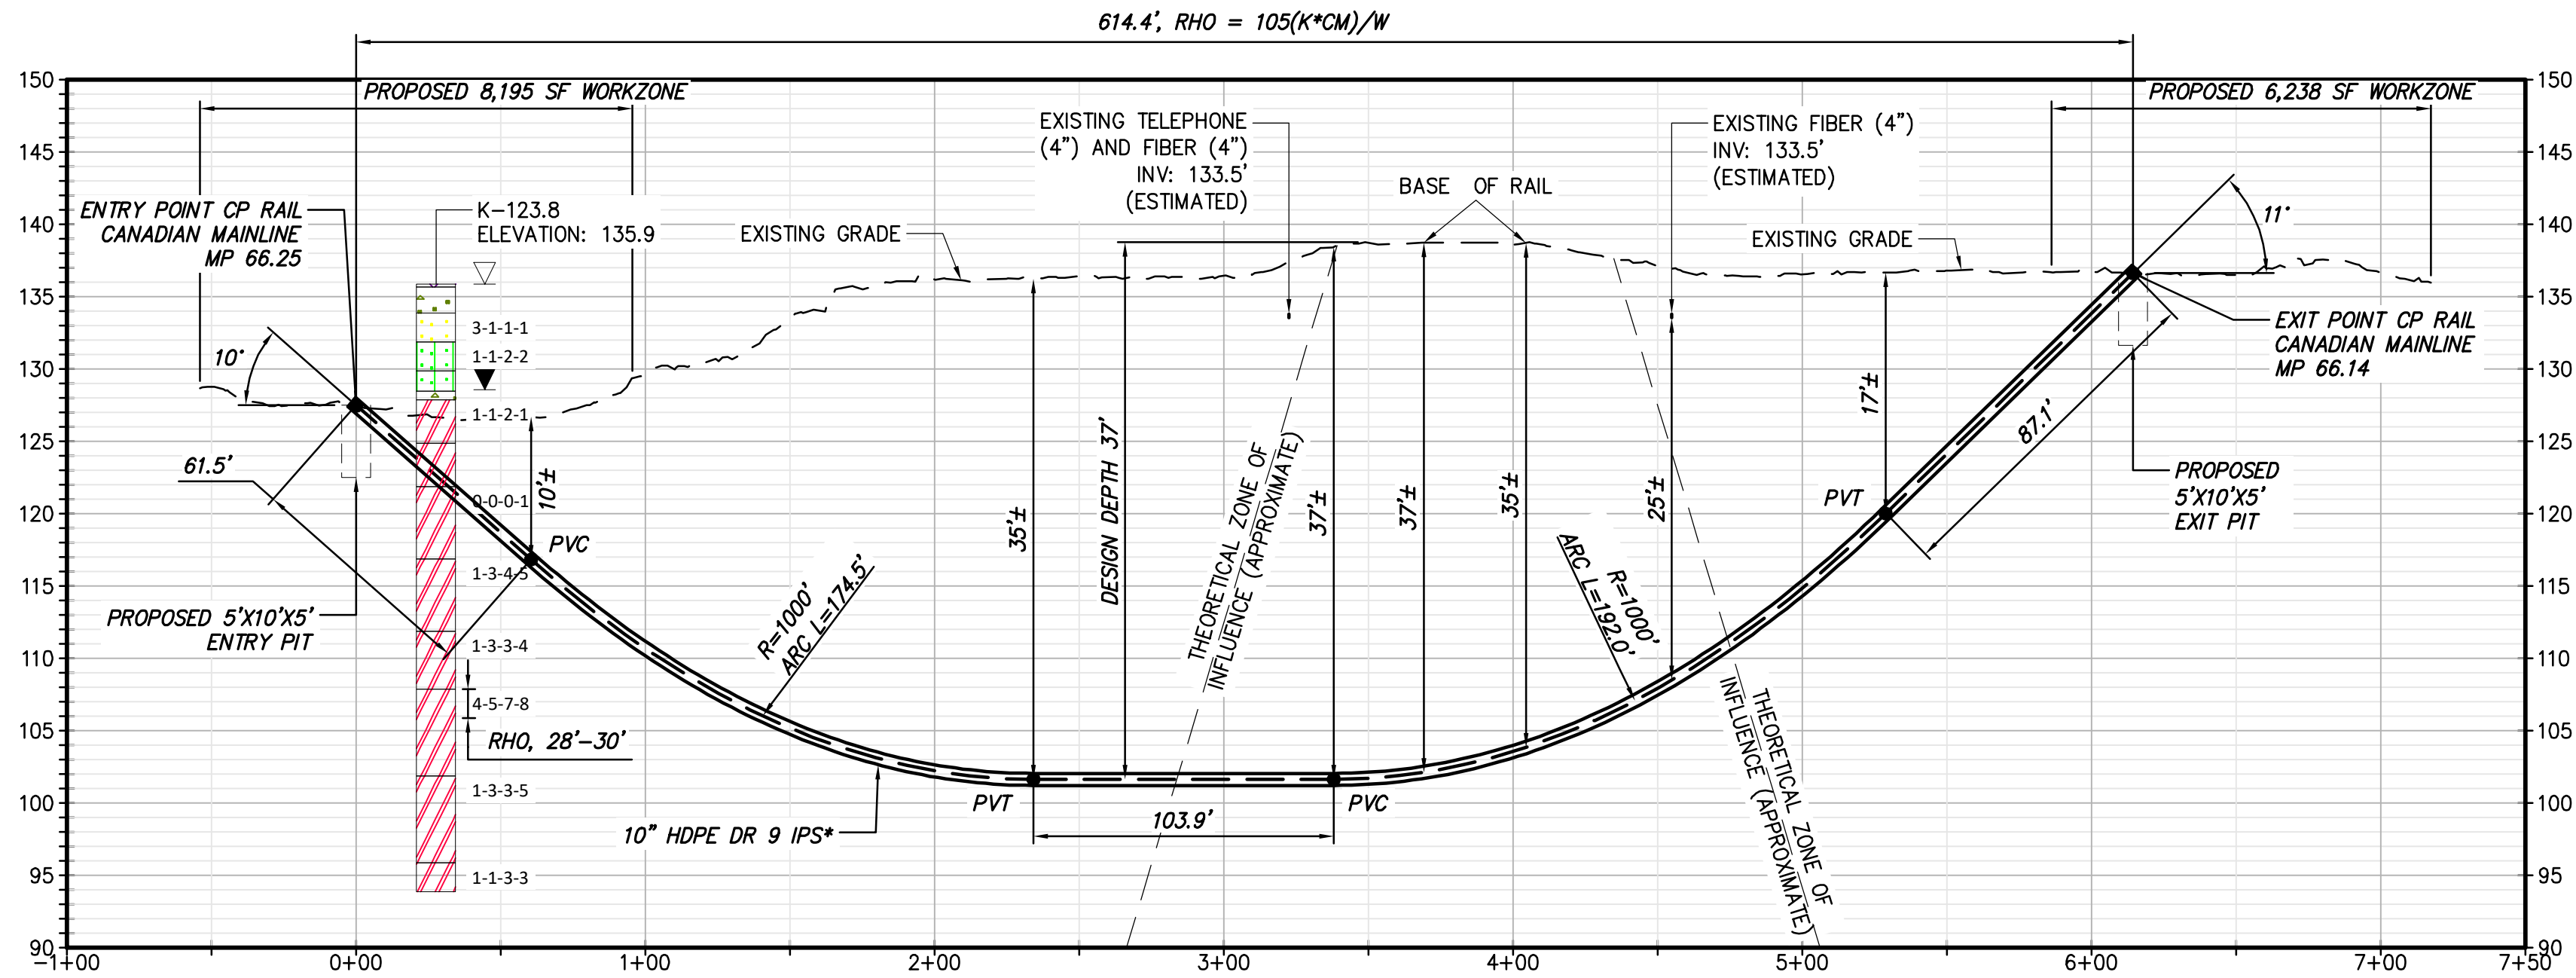

PROPOSED HDD 14A PROFILE
CONDUIT 1

Legend	
	Asphalt
	Bedrock
	Boulder
	Fat CLAY
	SILTY Fat CLAY
	Lean CLAY
	SILTY CLAY
	Concrete
	Fill
	CLAYEY GRAVEL
	SILTY CLAYEY GRAVEL
	SILTY GRAVEL
	Poorly Graded GRAVEL
	Poorly Graded Gravel with CLAY
	Poorly Graded GRAVEL with SILT
	Well Graded GRAVEL
	Well Graded GRAVEL with CLAY
	Well Graded GRAVEL with SILT
	Limestone
	Elastic SILT
	SILT
	ORGANIC Fat CLAY
	ORGANIC Lean CLAY
	ORGANIC SOIL
	PEAT
	Rock
	Sandstone
	CLAYEY SAND
	SILT, CLAYEY SAND
	Shale
	Siltstone
	SILTY SAND
	Poorly Graded SAND
	Poorly Graded SAND with CLAY
	Poorly Graded SAND with SILT
	Well graded SAND
	Well Graded SAND with CLAY
	Well Graded SAND with SILT
	Topsoil
	Gravel or Conglomerate 1
	Subgraywacke
	Interbedded Sandstone and Shale
	Quartzite
	Schist
	Schist
	Gneiss
	Gneiss
	Granite 1
	Void
	Water
	Undefined
	Water Table during drilling
	Water Table after drilling

BORING LOG STRIP LEGEND	
	B101
	Blow Counts per 6" = 10-10-10
	Recovery %/RQD % = 95%/90%
	11000psi = UCS
2D strip logs shown at 10x exaggeration	
3D strip logs have no exaggeration	



IT IS A VIOLATION OF LAW FOR ANY PERSON, UNLESS THEY ARE ACTING UNDER THE DIRECTION OF A LICENSED PROFESSIONAL ENGINEER, ARCHITECT, LANDSCAPE ARCHITECT OR LAND SURVEYOR TO ALTER AN ITEM IN ANY WAY. IF AN ITEM BEARING THE STAMP OF A LICENSED PROFESSIONAL IS ALTERED, THE ALTERING ENGINEER, ARCHITECT, LANDSCAPE ARCHITECT OR LAND SURVEYOR SHALL STAMP THE DOCUMENT AND INCLUDE THE NOTATION "ALTERED BY" FOLLOWED BY THEIR SIGNATURE, THE DATE OF SUCH ALTERATION, AND A SPECIFIC DESCRIPTION OF THE ALTERATION.


0	03/22/2023	ISSUED FOR CONSTRUCTION SUBMISSION	MCS	JEO
No.	DATE	SUBMITTAL / REVISION DESCRIPTION	DB	APP

CHAMPLAIN HUDSON POWER EXPRESS
SEGMENT 3 - PACKAGE 2 - FORT ANN TO KINGSBURY
PLAN AND PROFILE - HDD 14A, CONDUIT 1


DRAWN BY: MAR DESIGNED BY: MAR APPROVED BY: JEO SCALE AS NOTED DATE 03/22/2023

KIEWIT PROJECT NO.	21162
CHA PROJECT NO.	066076
DRAWING NO.	C-309
DATE	03/22/2023

File: V:\PROJECTS\ANY\K6\066076_000\09_DESIGN\DRAWINGS\01_SHEETS\DESIGN PACKAGE 2\066076_P2_C-307A.DWG Saved: 3/15/2023 7:28:14 AM Plotted: 3/17/2023 9:27:31 AM Current User: Snyder, Morgan LastSavedBy: 6043

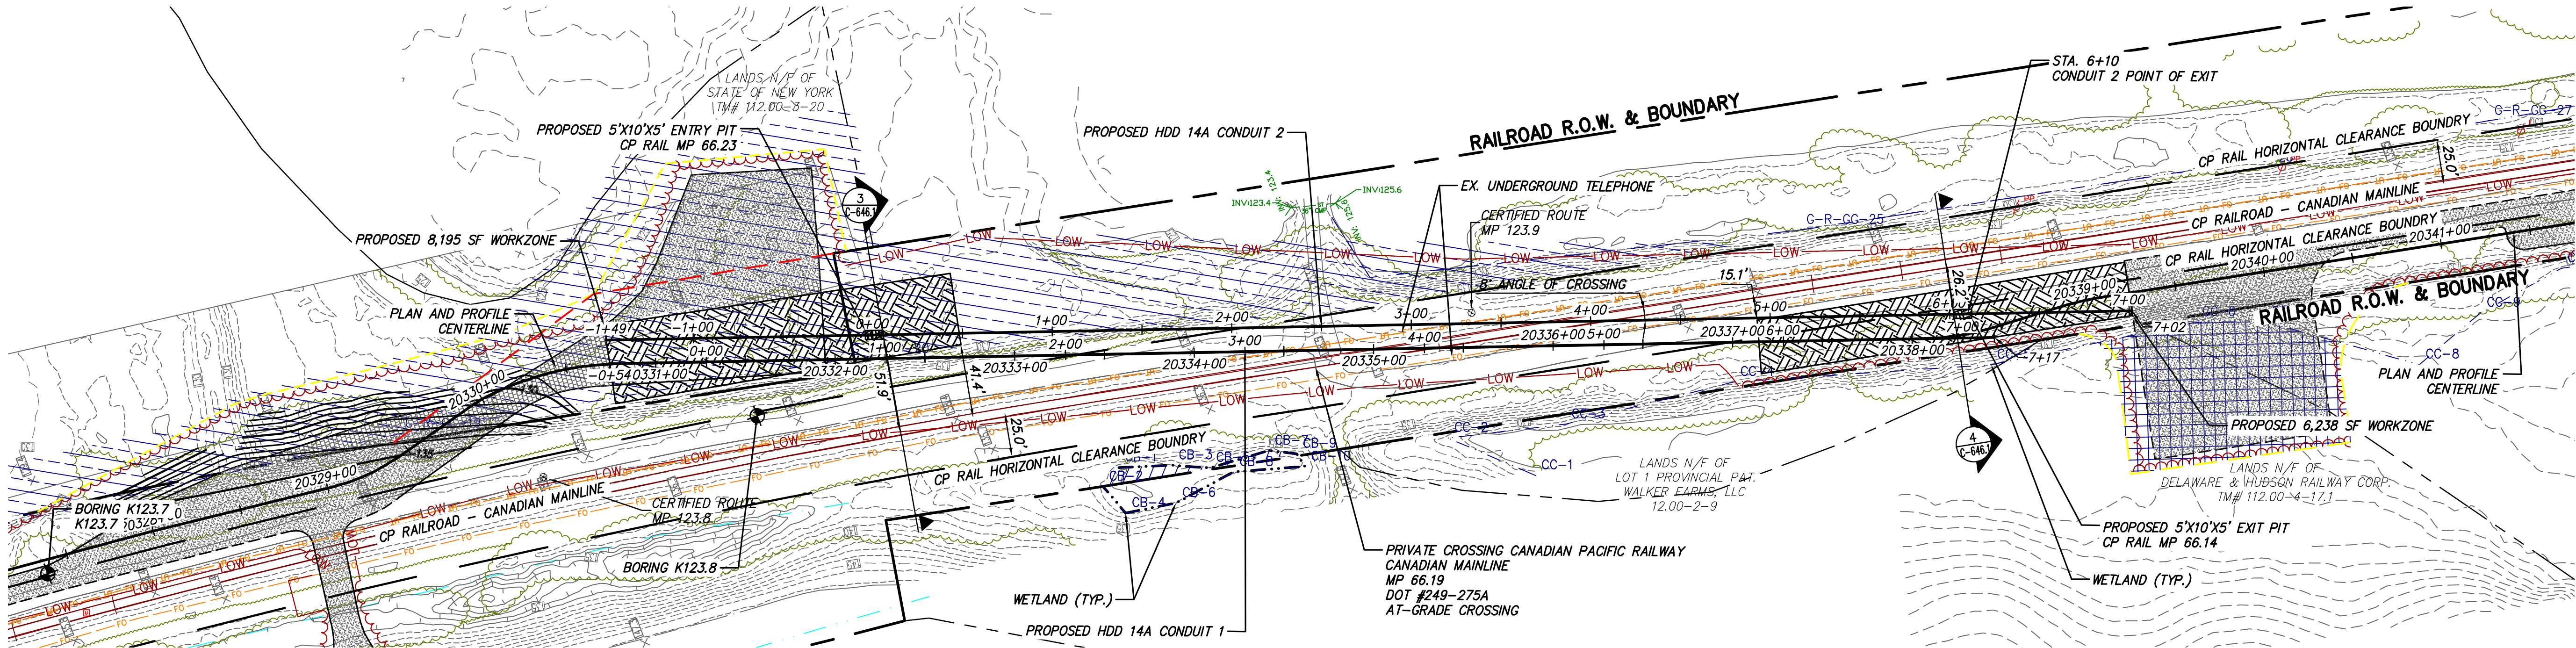

PROPOSED HDD 14A PLAN VIEW
CONDUIT 2

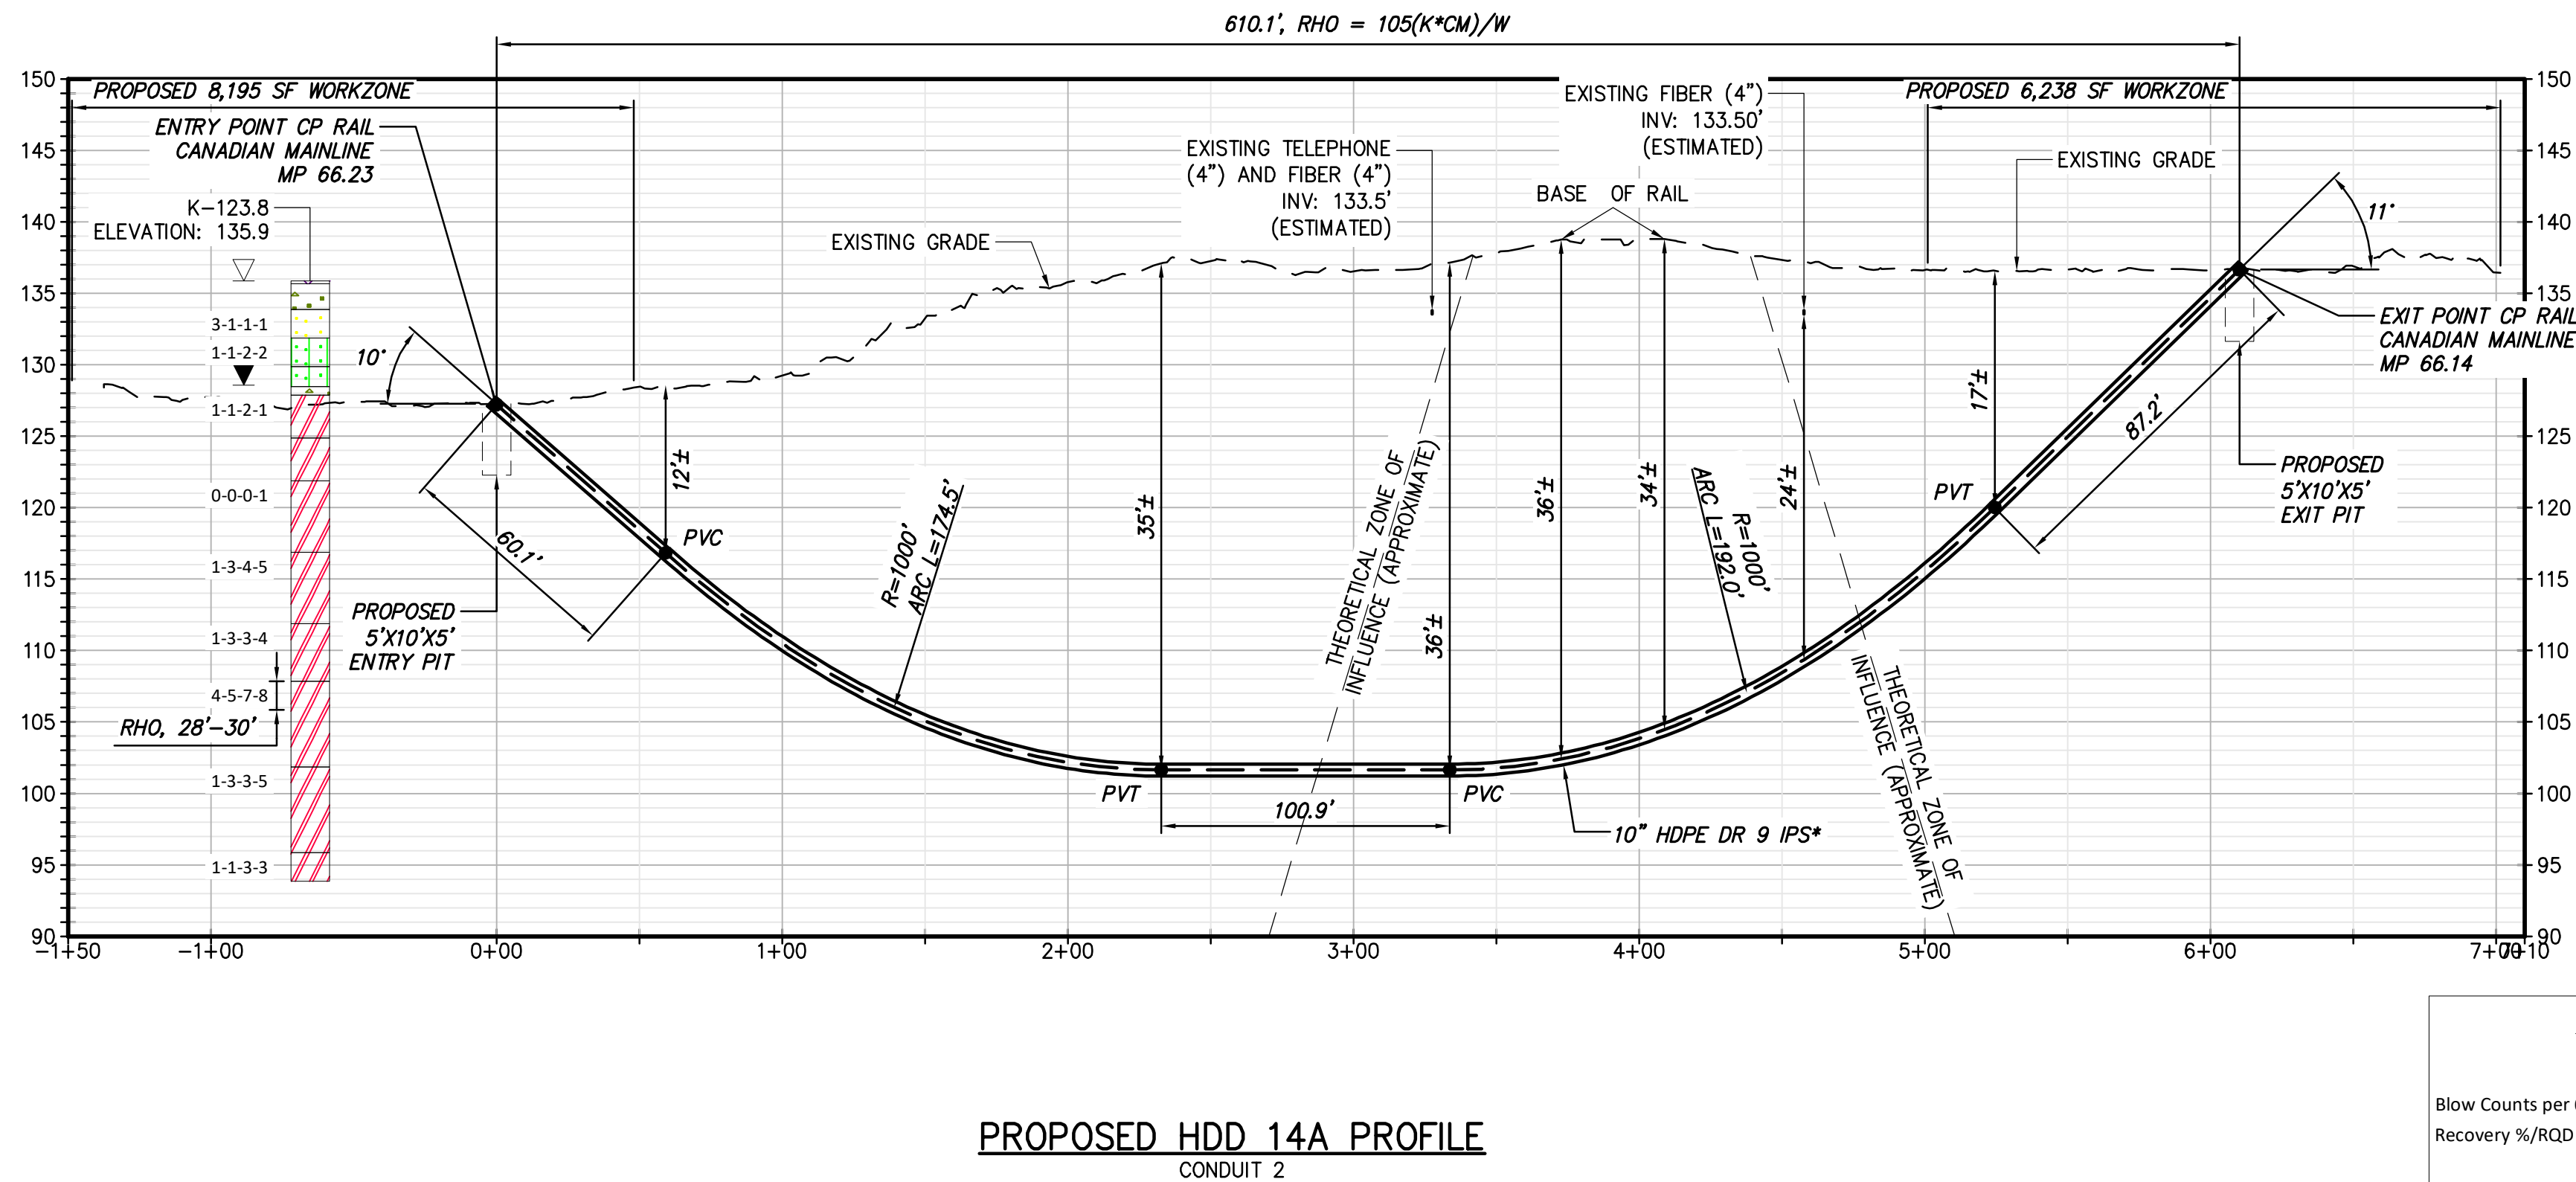

PROPOSED HDD 14A PROFILE
CONDUIT 2

Legend		
	ASPHALT	Asphalt
	Bedrock	Bedrock
	Boulder	Boulder
	CH	Fat CLAY
	CH-MH	SILTY Fat CLAY
	CL	Lean CLAY
	CL-ML	SILTY CLAY
	CONCRETE	Concrete
	FILL	FILL
	GC	CLAYEY GRAVEL
	GC-GM	SILTY CLAYEY GRAVEL
	GM	SILTY GRAVEL
	GP	Poorly Graded GRAVEL
	GP-GC	Poorly Graded Gravel with CLAY
	GP-GM	Poorly Graded GRAVEL with SILT
	GW	Well Graded GRAVEL
	GW-GC	Well Graded GRAVEL with CLAY
	GW-GM	Well Graded GRAVEL with SILT
	Limestone	Limestone
	MH	Elastic SILT
	ML	SILT
	OH	ORGANIC Fat CLAY
	OL	ORGANIC Lean CLAY
	OL/OH	ORGANIC SOIL
	PT	PEAT
	Rock	Rock
	Sandstone	Sandstone
	SC	CLAYEY SAND
	SC-SM	SILT, CLAYEY SAND
	SHALE	Shale
	SILTSTONE	Siltstone
	SM	SILTY SAND
	SP	Poorly Graded SAND
	SP-SC	Poorly Graded SAND with CLAY
	SP-SM	Poorly Graded SAND with SILT
	SW	Well graded SAND
	SW-SC	Well Graded SAND with CLAY
	SW-SM	Well Graded SAND with SILT
	Topsoil	Topsoil
	USGS 601	Gravel or Conglomerate 1
	USGS 654	Subgraywacke
	USGS 670	Interbedded Sandstone and Shale
	USGS 702	Quartzite
	USGS 705	Schist
	USGS 705	Schist
	USGS 708	Gneiss
	USGS 708	Gneiss
	USGS 718	Granite 1
	Void	Void
	Water	Water
	Weathered Rock	Undefined
	Water Table during drilling	Water Table during drilling
	Water Table after drilling	Water Table after drilling

BORING LOG STRIP LEGEND	
	B101
Blow Counts per 6" = 10-10-10	
Recovery %/RQD % = 95%/90%	
	11000psi = UCS
2D strip logs shown at 10x exaggeration	
3D strip logs have no exaggeration	



IT IS A VIOLATION OF LAW FOR ANY PERSON, UNLESS THEY ARE ACTING UNDER THE DIRECTION OF A LICENSED PROFESSIONAL ENGINEER, ARCHITECT, LANDSCAPE ARCHITECT OR LAND SURVEYOR TO ALTER AN ITEM IN ANY WAY. IF AN ITEM BEARING THE STAMP OF A LICENSED PROFESSIONAL IS ALTERED, THE ALTERING ENGINEER, ARCHITECT, LANDSCAPE ARCHITECT OR LAND SURVEYOR SHALL STAMP THE DOCUMENT AND INCLUDE THE NOTATION "ALTERED BY" FOLLOWED BY THEIR SIGNATURE, THE DATE OF SUCH ALTERATION, AND A SPECIFIC DESCRIPTION OF THE ALTERATION.


0	03/22/2023	ISSUED FOR CONSTRUCTION SUBMISSION	MCS	JEO
No.	DATE	SUBMITTAL / REVISION DESCRIPTION	DB	APP

CHAMPLAIN HUDSON POWER EXPRESS
SEGMENT 3 - PACKAGE 2 - FORT ANN TO KINGSBURY
PLAN AND PROFILE - HDD 14A, CONDUIT 2


DRAWN BY: MAR DESIGNED BY: MAR APPROVED BY: JEO SCALE AS NOTED DATE 03/22/2023

KIEWIT PROJECT NO. 21162
CHA PROJECT NO. 066076
DRAWING NO. C-309A


File: V:\PROJECTS\ANY\K6\066076_00\09_DESIGN\DRAWINGS\01_SHEETS\DESIGN PACKAGE 2\066076_P2_C-308-C-308A.DWG Saved: 3/17/2023 9:29:52 AM Current User: Snyder, Morgan LastSavedBy: 6043

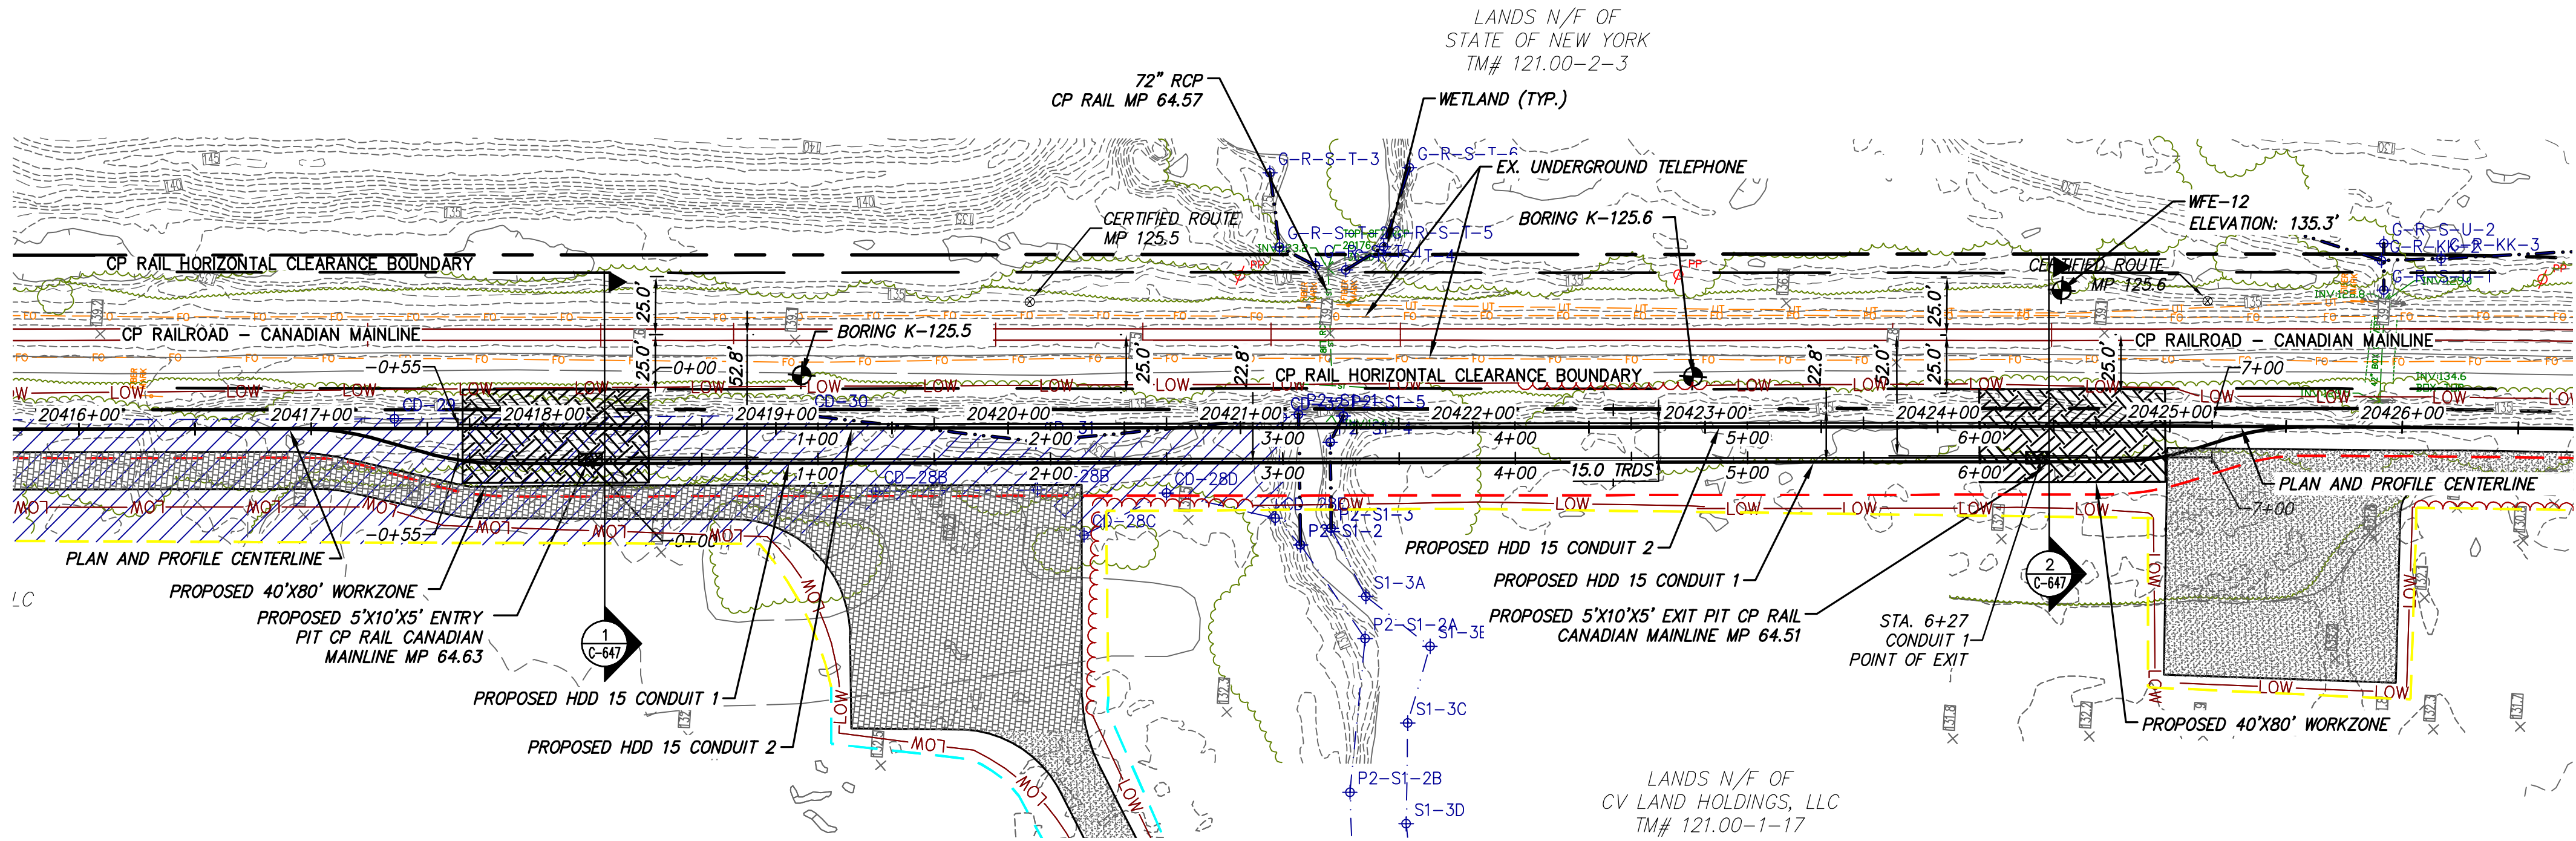

PROPOSED HDD 15 PLAN VIEW
CONDUIT 1

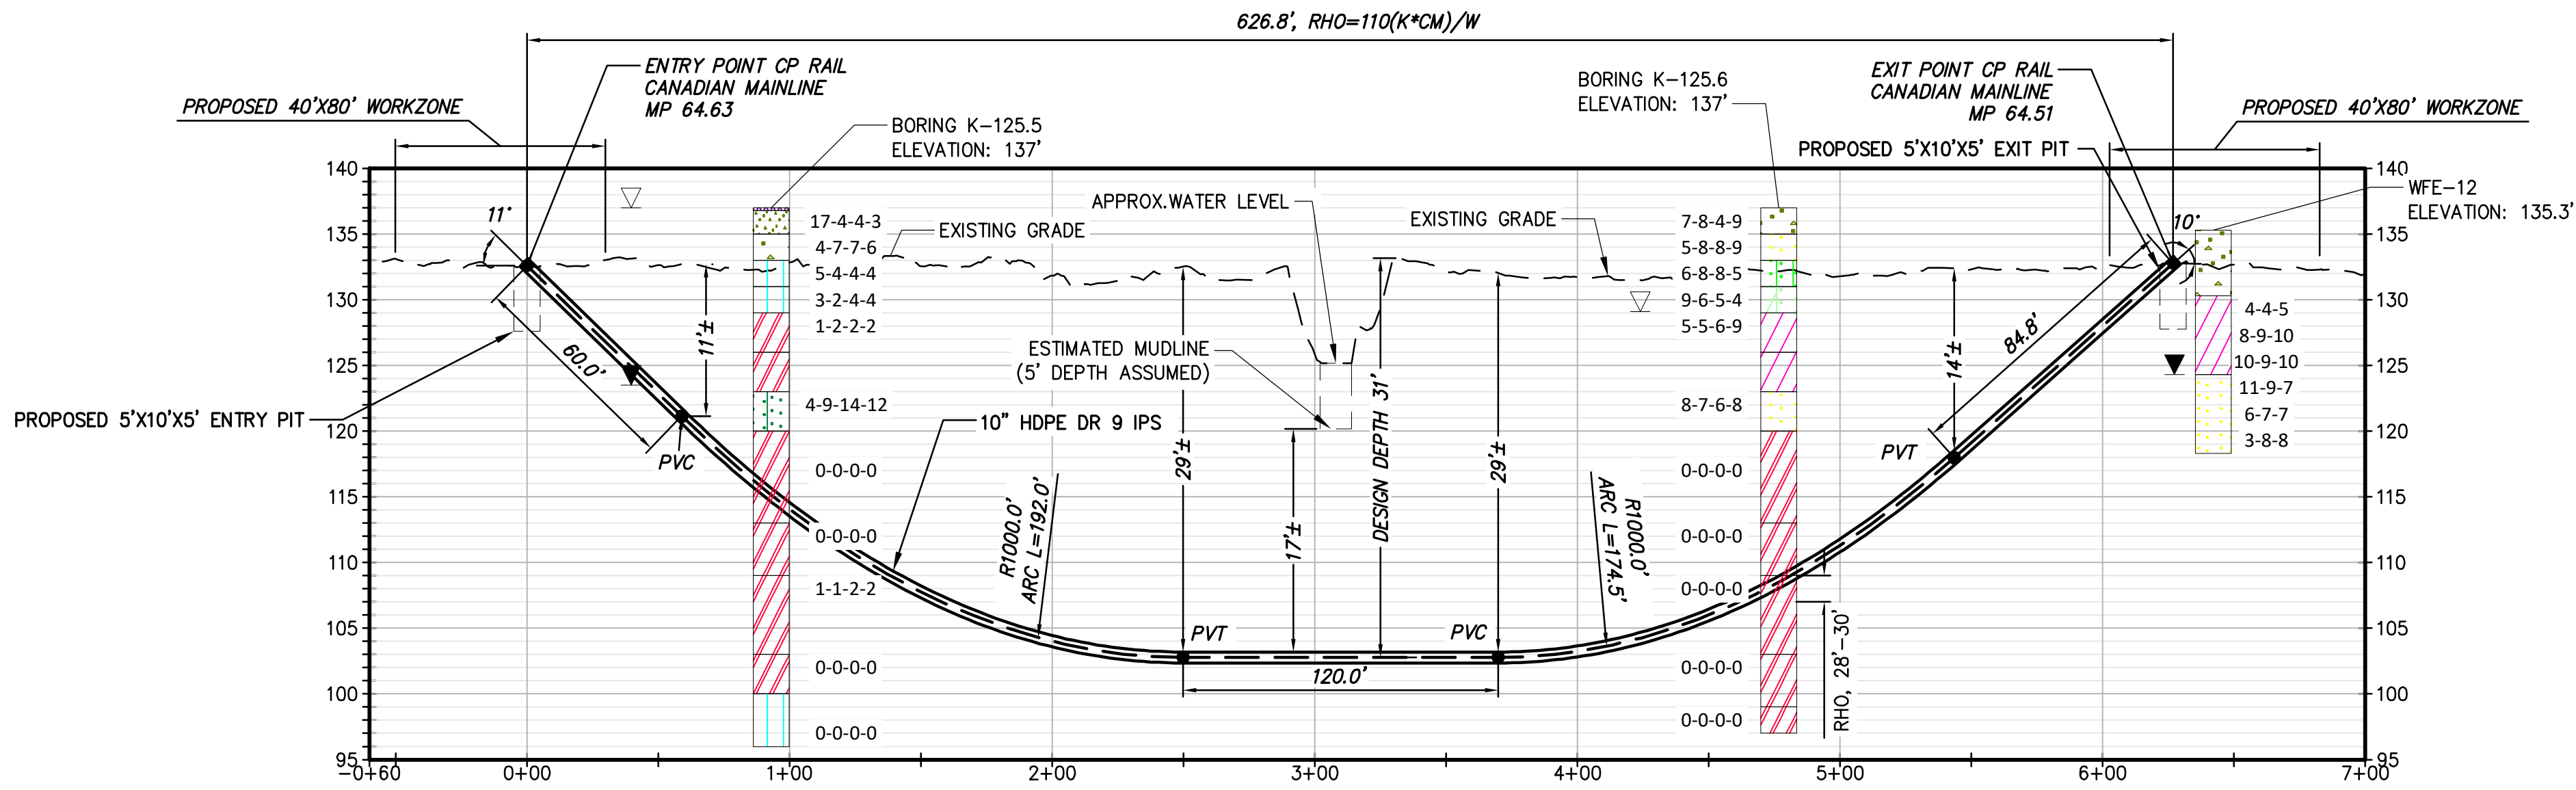

PROPOSED HDD 15 PROFILE
CONDUIT 1

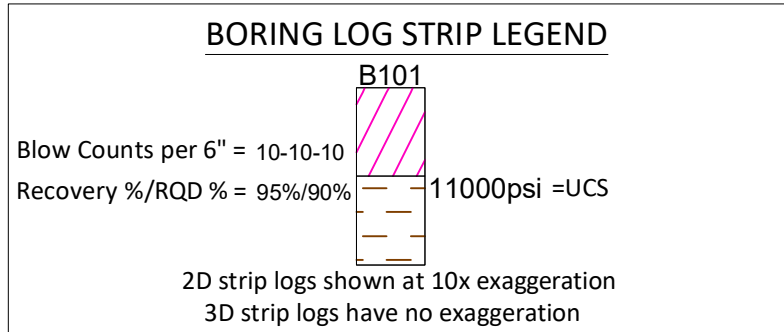

Legend		
ASPHALT	Asphalt	
Bedrock	Bedrock	
Boulder	Boulder	
CH	Fat CLAY	
CH-MH	SILTY Fat CLAY	
CL	Lean CLAY	
CL-ML	SILTY CLAY	
CONCRETE	Concrete	
FILL	FILL	
GC	CLAYEY GRAVEL	
GC-GM	SILTY CLAYEY GRAVEL	
GM	SILTY GRAVEL	
GP	Poorly Graded GRAVEL	
GP-GC	Poorly Graded Gravel with CLAY	
GP-GM	Poorly Graded GRAVEL with SILT	
GW	Well Graded GRAVEL	
GW-GC	Well Graded GRAVEL with CLAY	
GW-GM	Well Graded GRAVEL with SILT	
Limestone	Limestone	
MH	Elastic SILT	
ML	SILT	
OH	ORGANIC Fat CLAY	
OL	ORGANIC Lean CLAY	
OL/OH	ORGANIC SOIL	
PT	PEAT	
Rock	Rock	
Sandstone	Sandstone	
SC	CLAYEY SAND	
SC-SM	SILT, CLAYEY SAND	
SHALE	Shale	
SILTSTONE	Siltstone	
SM	SILTY SAND	
SP	Poorly Graded SAND	
SP-SC	Poorly Graded SAND with CLAY	
SP-SM	Poorly Graded SAND with SILT	
SW	Well graded SAND	
SW-SC	Well Graded SAND with CLAY	
SW-SM	Well Graded SAND with SILT	
Topsail	Topsail	
USGS 601	Gravel or Conglomerate 1	
USGS 654	Subgraywacke	
USGS 670	Interbedded Sandstone and Shale	
USGS 702	Quartzite	
USGS 705	Schist	
USGS 705	Schist	
USGS 708	Gneiss	
USGS 708	Gneiss	
USGS 718	Granite 1	
Void	Void	
Water	Water	
Weathered Rock	Undefined	
Water Table	Water Table during drilling	
Delayed Water Table	Water Table after drilling	



IT IS A VIOLATION OF LAW FOR ANY PERSON, UNLESS THEY ARE ACTING UNDER THE DIRECTION OF A LICENSED PROFESSIONAL ENGINEER, ARCHITECT, LANDSCAPE ARCHITECT OR LAND SURVEYOR TO ALTER AN ITEM IN ANY WAY. IF AN ITEM BEARING THE STAMP OF A LICENSED PROFESSIONAL IS ALTERED, THE ALTERING ENGINEER, ARCHITECT, LANDSCAPE ARCHITECT OR LAND SURVEYOR SHALL STAMP THE DOCUMENT AND INCLUDE THE NOTATION "ALTERED BY" FOLLOWED BY THEIR SIGNATURE, THE DATE OF SUCH ALTERATION, AND A SPECIFIC DESCRIPTION OF THE ALTERATION.


0	03/22/2023	ISSUED FOR CONSTRUCTION SUBMISSION	MCS	JEO
No.	DATE	SUBMITTAL / REVISION DESCRIPTION	DB	APP

CHAMPLAIN HUDSON POWER EXPRESS
SEGMENT 3 - PACKAGE 2 - FORT ANN TO KINGSBURY
PLAN AND PROFILE - HDD 15, CONDUIT 1


DRAWN BY: MAR DESIGNED BY: MAR APPROVED BY: JEO SCALE AS NOTED DATE 03/22/2023

KIEWIT PROJECT NO. 21162
CHA PROJECT NO. 066076
DRAWING NO. C-310

File: V:\PROJECTS\ANY\K6\066076_00\09_DESIGN\DRAWINGS\01_SHEETS\DESIGN PACKAGE 2\066076_P2_C-308A.DWG Saved: 3/15/2023 7:33:01 AM Plotted: 3/17/2023 9:30:38 AM Current User: Snyder, Morgan LastSavedBy: 6043

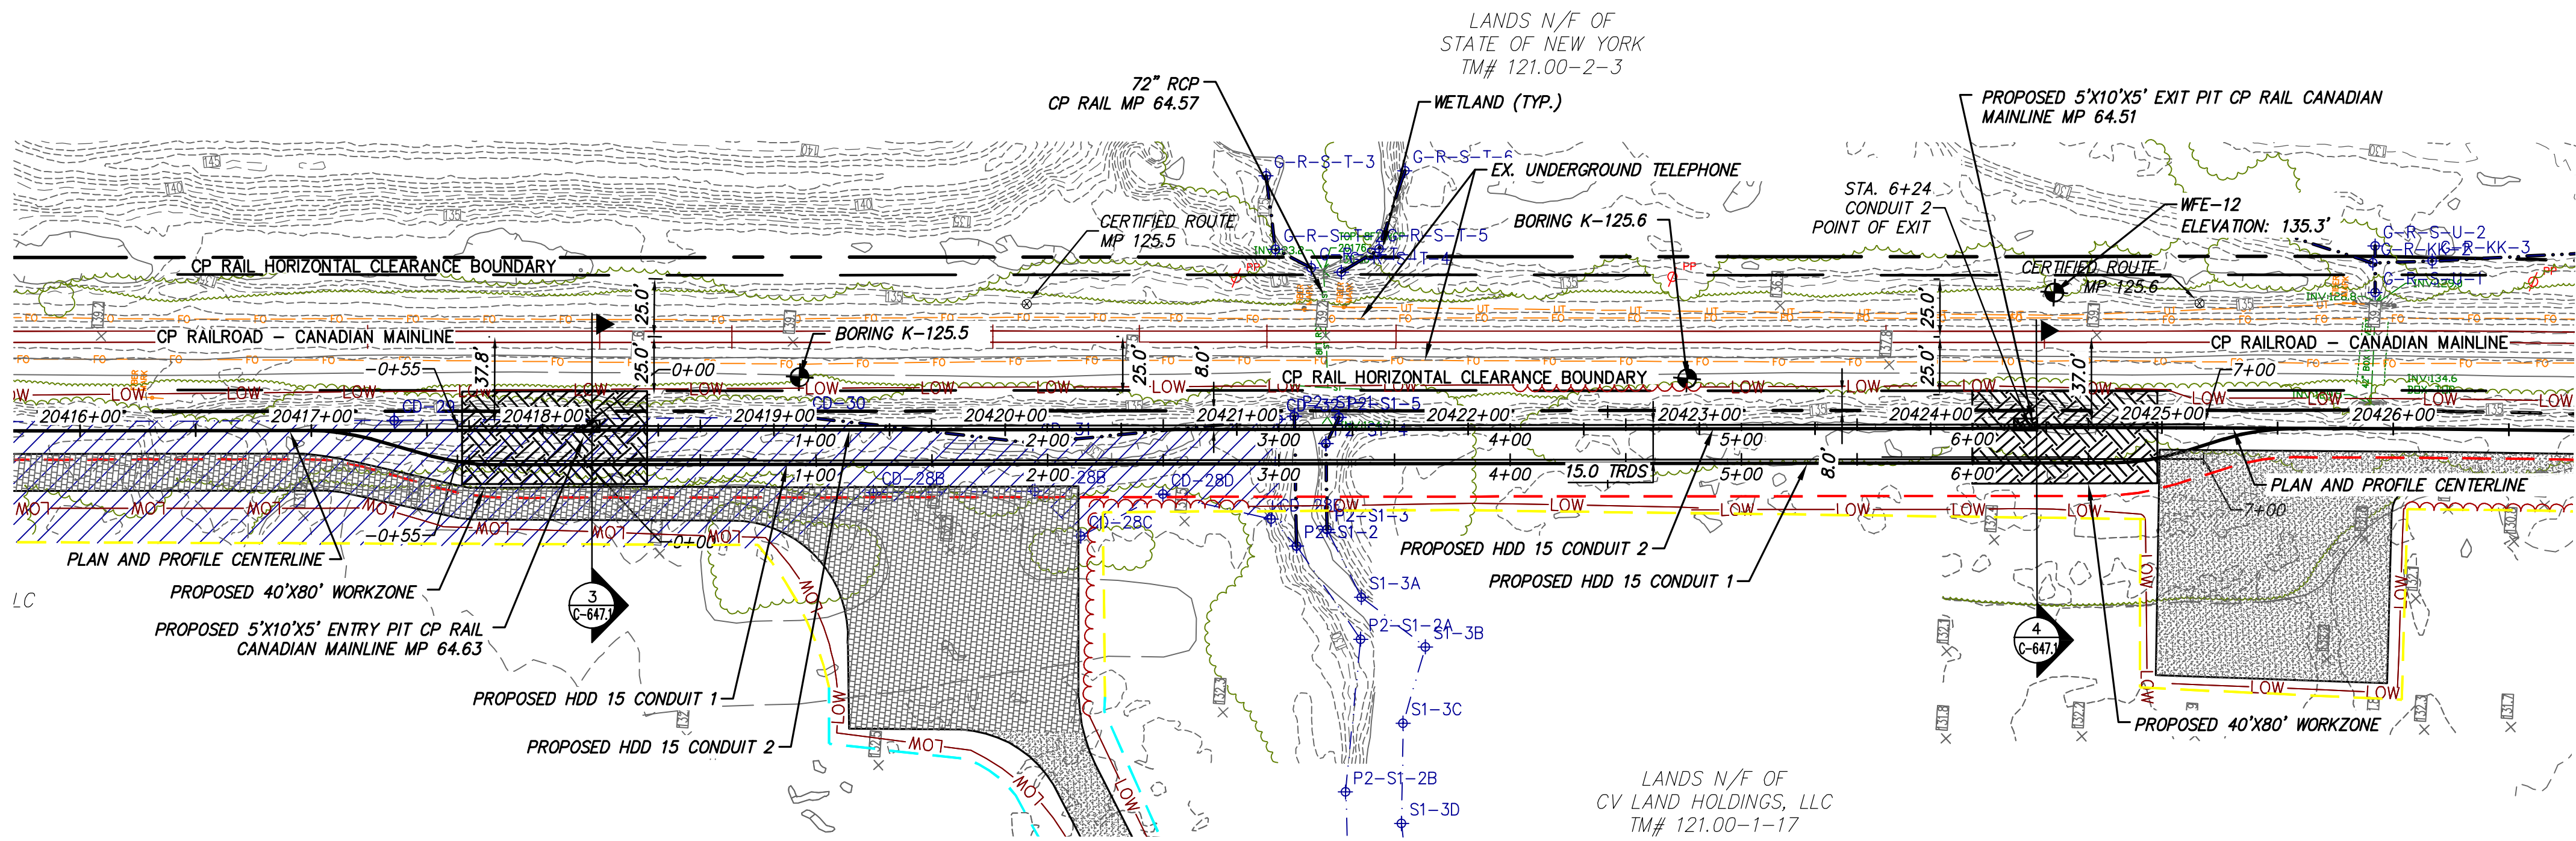

PROPOSED HDD 15 PLAN VIEW
CONDUIT 2

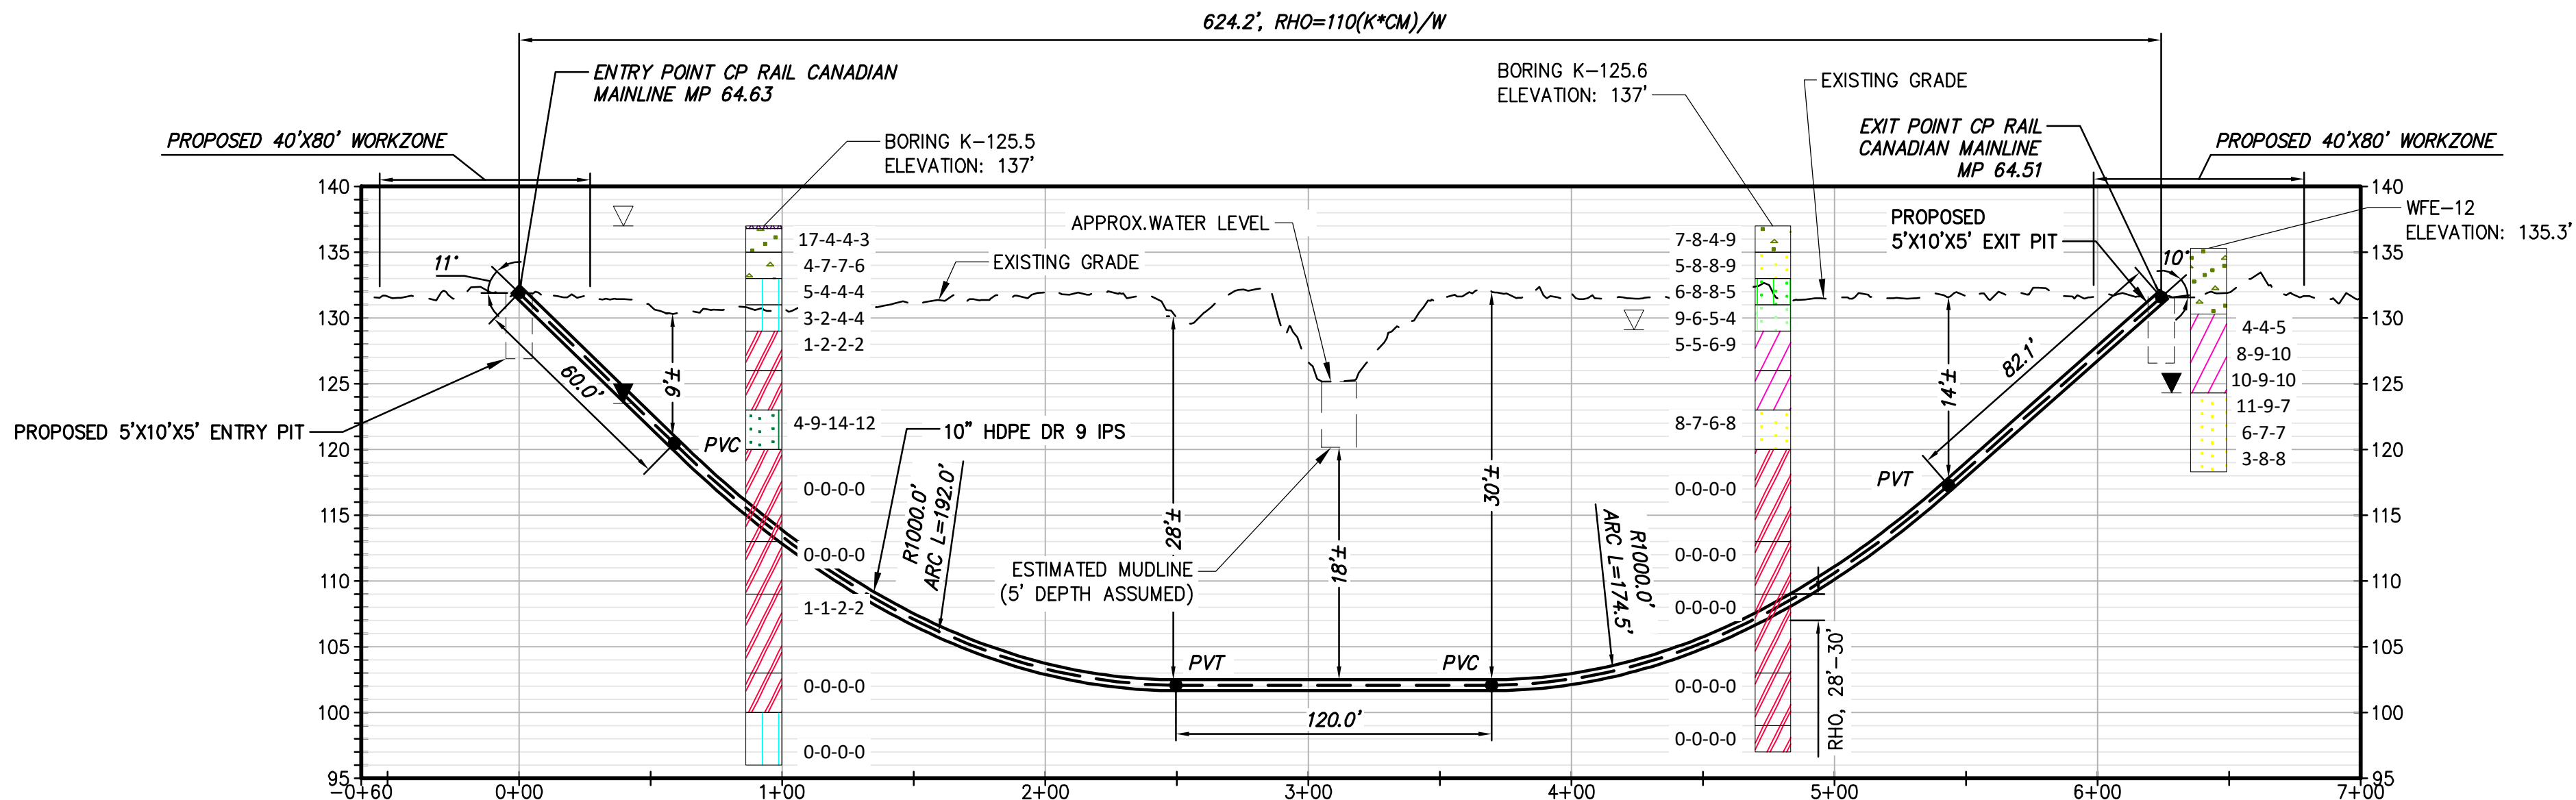

PROPOSED HDD 15 PROFILE
CONDUIT 2

Legend		
	ASPHALT	Asphalt
	Bedrock	Bedrock
	Boulder	Boulder
	CH	Fat CLAY
	CH-MH	SILTY Fat CLAY
	CL	Lean CLAY
	CL-ML	SILTY CLAY
	CONCRETE	Concrete
	FILL	Fill
	GC	CLAYEY GRAVEL
	GC-GM	SILTY CLAYEY GRAVEL
	GM	SILTY GRAVEL
	GP	Poorly Graded GRAVEL
	GP-GC	Poorly Graded Gravel with CLAY
	GP-GM	Poorly Graded GRAVEL with SILT
	GW	Well Graded GRAVEL
	GW-GC	Well Graded GRAVEL with CLAY
	GW-GM	Well Graded GRAVEL with SILT
	Limestone	Limestone
	MH	Elastic SILT
	ML	SILT
	DH	ORGANIC Fat CLAY
	DL	ORGANIC Lean CLAY
	DL/DH	ORGANIC SOIL
	PT	PEAT
	Rock	Rock
	Sandstone	Sandstone
	SC	CLAYEY SAND
	SC-SM	SILT, CLAYEY SAND
	SHALE	Shale
	SILTSTONE	Siltstone
	SM	SILTY SAND
	SP	Poorly Graded SAND
	SP-SC	Poorly Graded SAND with CLAY
	SP-SM	Poorly Graded SAND with SILT
	SW	Well graded SAND
	SW-SC	Well Graded SAND with CLAY
	SW-SM	Well Graded SAND with SILT
	Topsoil	Topsoil
	USGS 601	Gravel or Conglomerate 1
	USGS 654	Subgraywacke
	USGS 670	Interbedded Sandstone and Shale
	USGS 702	Quartzite
	USGS 705	Schist
	USGS 705	Schist
	USGS 708	Gneiss
	USGS 708	Gneiss
	USGS 718	Granite 1
	Void	Void
	Water	Water
	Weathered Rock	Undefined
	Water Table during drilling	Water Table during drilling
	Water Table after drilling	Water Table after drilling

BORING LOG STRIP LEGEND	
	B101
Blow Counts per 6" = 10-10-10	
Recovery %/RQD % = 95%/90%	
	11000psi = UCS
2D strip logs shown at 10x exaggeration	
3D strip logs have no exaggeration	



IT IS A VIOLATION OF LAW FOR ANY PERSON, UNLESS THEY ARE ACTING UNDER THE DIRECTION OF A LICENSED PROFESSIONAL ENGINEER, ARCHITECT, LANDSCAPE ARCHITECT OR LAND SURVEYOR TO ALTER AN ITEM IN ANY WAY. IF AN ITEM BEARING THE STAMP OF A LICENSED PROFESSIONAL IS ALTERED, THE ALTERING ENGINEER, ARCHITECT, LANDSCAPE ARCHITECT OR LAND SURVEYOR SHALL STAMP THE DOCUMENT AND INCLUDE THE NOTATION "ALTERED BY" FOLLOWED BY THEIR SIGNATURE, THE DATE OF SUCH ALTERATION, AND A SPECIFIC DESCRIPTION OF THE ALTERATION.

0	03/22/2023	ISSUED FOR CONSTRUCTION SUBMISSION	MCS	JEO
No.	DATE	SUBMITTAL / REVISION DESCRIPTION	DB	APP

CHAMPLAIN HUDSON POWER EXPRESS
SEGMENT 3 - PACKAGE 2 - FORT ANN TO KINGSBURY
PLAN AND PROFILE - HDD 15, CONDUIT 2

DRAWN BY: MAR DESIGNED BY: MAR APPROVED BY: JEO SCALE AS NOTED
REV. NO. X

KIEWIT PROJECT NO. 21162
CHA PROJECT NO. 066076
DRAWING NO.

C-310A

DATE 03/22/2023


File: V:\PROJECTS\ANY\K6\066076_00\09_DESIGN\DRAWINGS\01_SHEETS\DESIGN PACKAGE 2\066076_P2_C-309-C-309A.DWG Saved: 3/15/2023 7:40:46 AM Plotted: 3/17/2023 9:32:50 AM Current User: Snyder, Morgan LastSavedBy: 6043

1


2

3

4

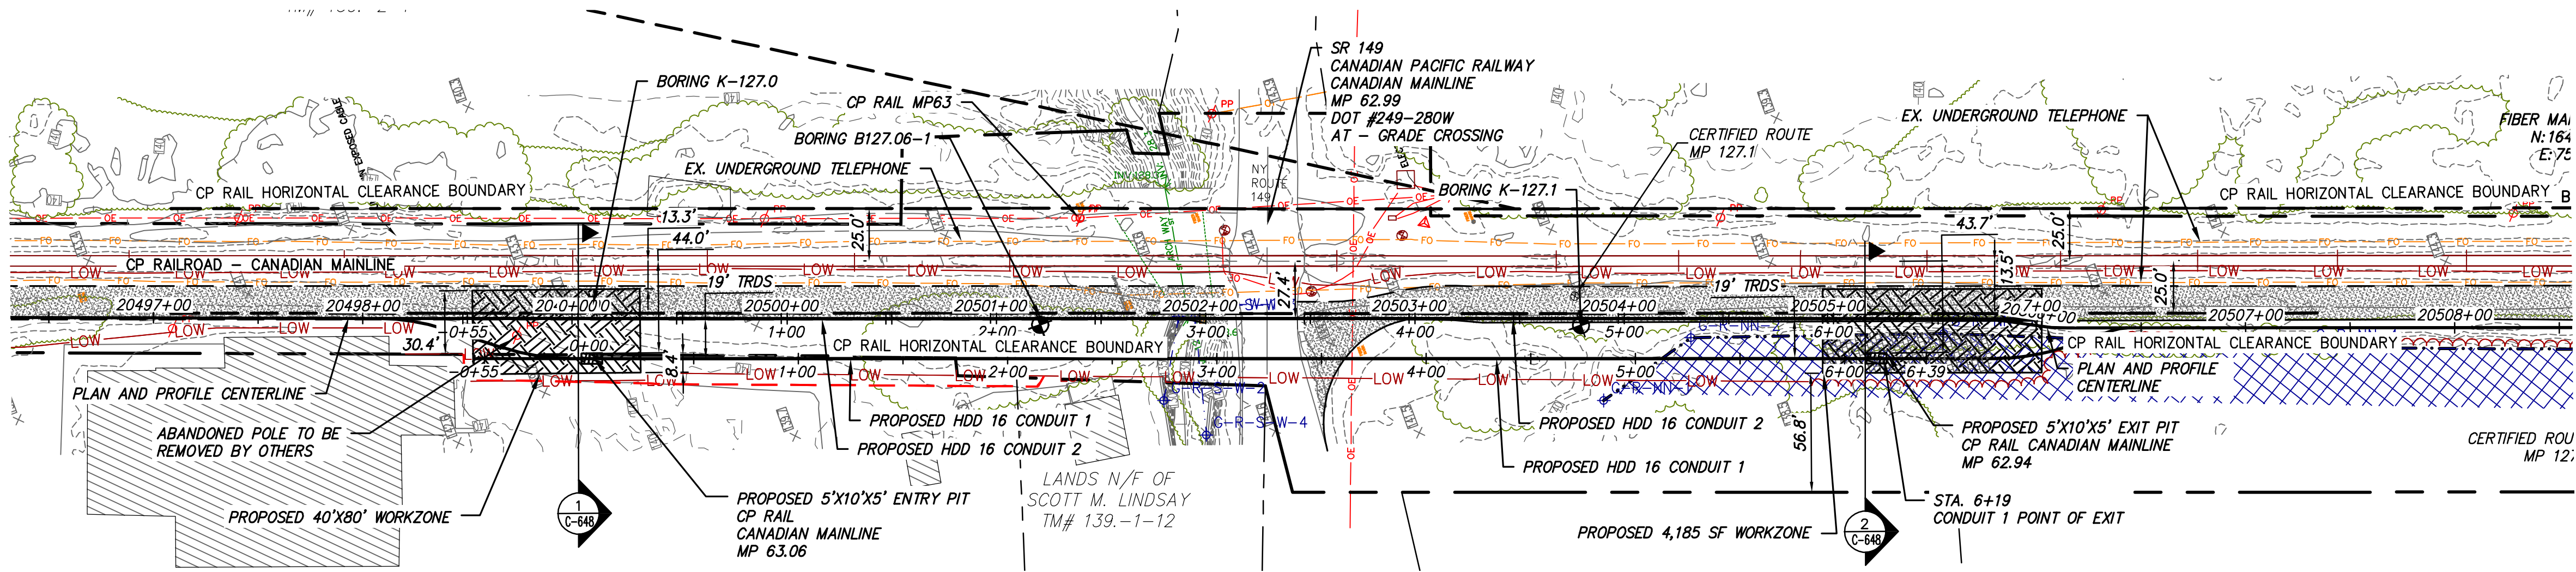


PROPOSED HDD 16 PLAN VIEW
CONDUIT 1

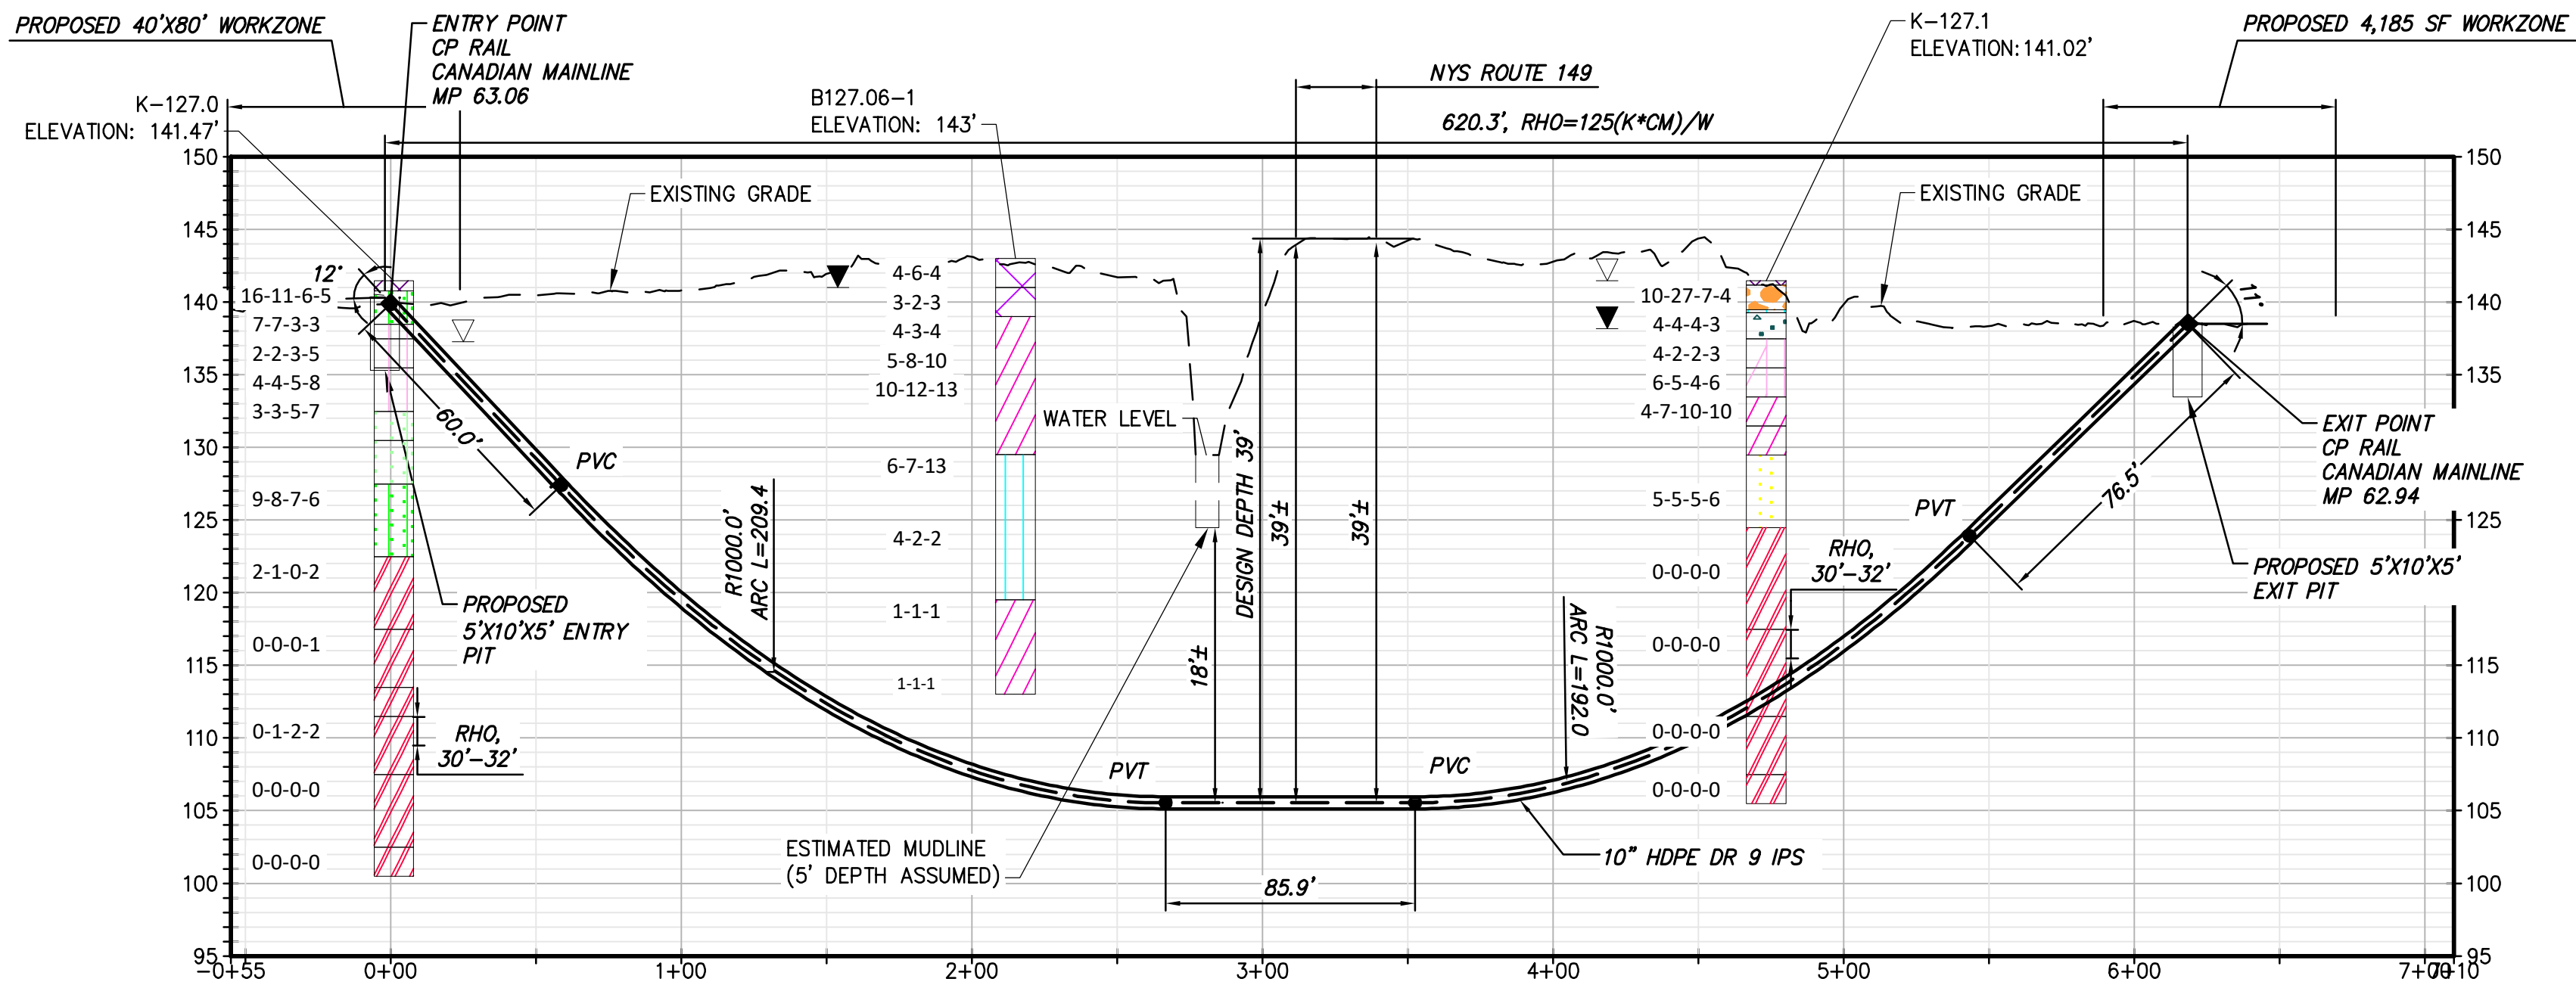

PROPOSED HDD 16 PROFILE
CONDUIT 1

Legend		
ASPHALT	Asphalt	
Bedrock	Bedrock	
Boulder	Boulder	
CH	Fat CLAY	
CH-MH	SILTY Fat CLAY	
CL	Lean CLAY	
CL-ML	SILTY CLAY	
CONCRETE	Concrete	
FILL	FILL	
GC	CLAYEY GRAVEL	
GC-GM	SILTY CLAYEY GRAVEL	
GM	SILTY GRAVEL	
GP	Poorly Graded GRAVEL	
GP-GC	Poorly Graded Gravel with CLAY	
GP-GM	Poorly Graded GRAVEL with SILT	
GW	Well Graded GRAVEL	
GW-GC	Well Graded GRAVEL with CLAY	
GW-GM	Well Graded GRAVEL with SILT	
Limestone	Limestone	
MH	Elastic SILT	
ML	SILT	
OH	ORGANIC Fat CLAY	
OL	ORGANIC Lean CLAY	
OL/OH	ORGANIC SOIL	
PT	PEAT	
Rock	Rock	
Sandstone	Sandstone	
SC	CLAYEY SAND	
SC-SM	SILT, CLAYEY SAND	
SHALE	Shale	
SILTSTONE	Siltstone	
SM	SILTY SAND	
SP	Poorly Graded SAND	
SP-SC	Poorly Graded SAND with CLAY	
SP-SM	Poorly Graded SAND with SILT	
SW	Well graded SAND	
SW-SC	Well Graded SAND with CLAY	
SW-SM	Well Graded SAND with SILT	
Topsail	Topsail	
USGS 601	Gravel or Conglomerate 1	
USGS 654	Subgraywacke	
USGS 670	Interbedded Sandstone and Shale	
USGS 702	Quartzite	
USGS 705	Schist	
USGS 705	Schist	
USGS 708	Gneiss	
USGS 708	Gneiss	
USGS 718	Granite 1	
Void	Void	
Water	Water	
Weathered Rock	Undefined	
Water Table	Water Table during drilling	
Delayed Water Table	Water Table after drilling	

BORING LOG STRIP LEGEND

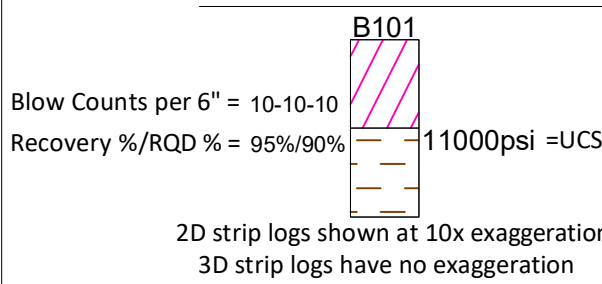

IT IS A VIOLATION OF LAW FOR ANY PERSON, UNLESS THEY ARE ACTING UNDER THE DIRECTION OF A LICENSED PROFESSIONAL ENGINEER, ARCHITECT, LANDSCAPE ARCHITECT OR LAND SURVEYOR TO ALTER AN ITEM IN ANY WAY. IF AN ITEM BEARING THE STAMP OF A LICENSED PROFESSIONAL IS ALTERED, THE ALTERING ENGINEER, ARCHITECT, LANDSCAPE ARCHITECT OR LAND SURVEYOR SHALL STAMP THE DOCUMENT AND INCLUDE THE NOTATION "ALTERED BY" FOLLOWED BY THEIR SIGNATURE, THE DATE OF SUCH ALTERATION, AND A SPECIFIC DESCRIPTION OF THE ALTERATION.


0	03/22/2023	ISSUED FOR CONSTRUCTION SUBMISSION	MCS	JEO
No.	DATE	SUBMITTAL / REVISION DESCRIPTION	DB	APP

CHAMPLAIN HUDSON POWER EXPRESS
SEGMENT 3 - PACKAGE 2 - FORT ANN TO KINGSBURY
PLAN AND PROFILE - HDD 16, CONDUIT 1


DRAWN BY:	ES	DESIGNED BY:	ES	APPROVED BY:	JEO	SCALE	AS NOTED
REV. NO.							X

KIEWIT PROJECT NO.	21162
CHA PROJECT NO.	066076
DRAWING NO.	C-311
DATE	03/22/2023


File: V:\PROJECTS\ANY\K6\066076_00\09_DESIGN\DRAWINGS\01_SHEETS\DESIGN PACKAGE 2\066076_P2_C-309-C-309A.DWG Saved: 3/17/2023 11:18:27 AM Current User: Snyder, Morgan Last Saved By: 6043

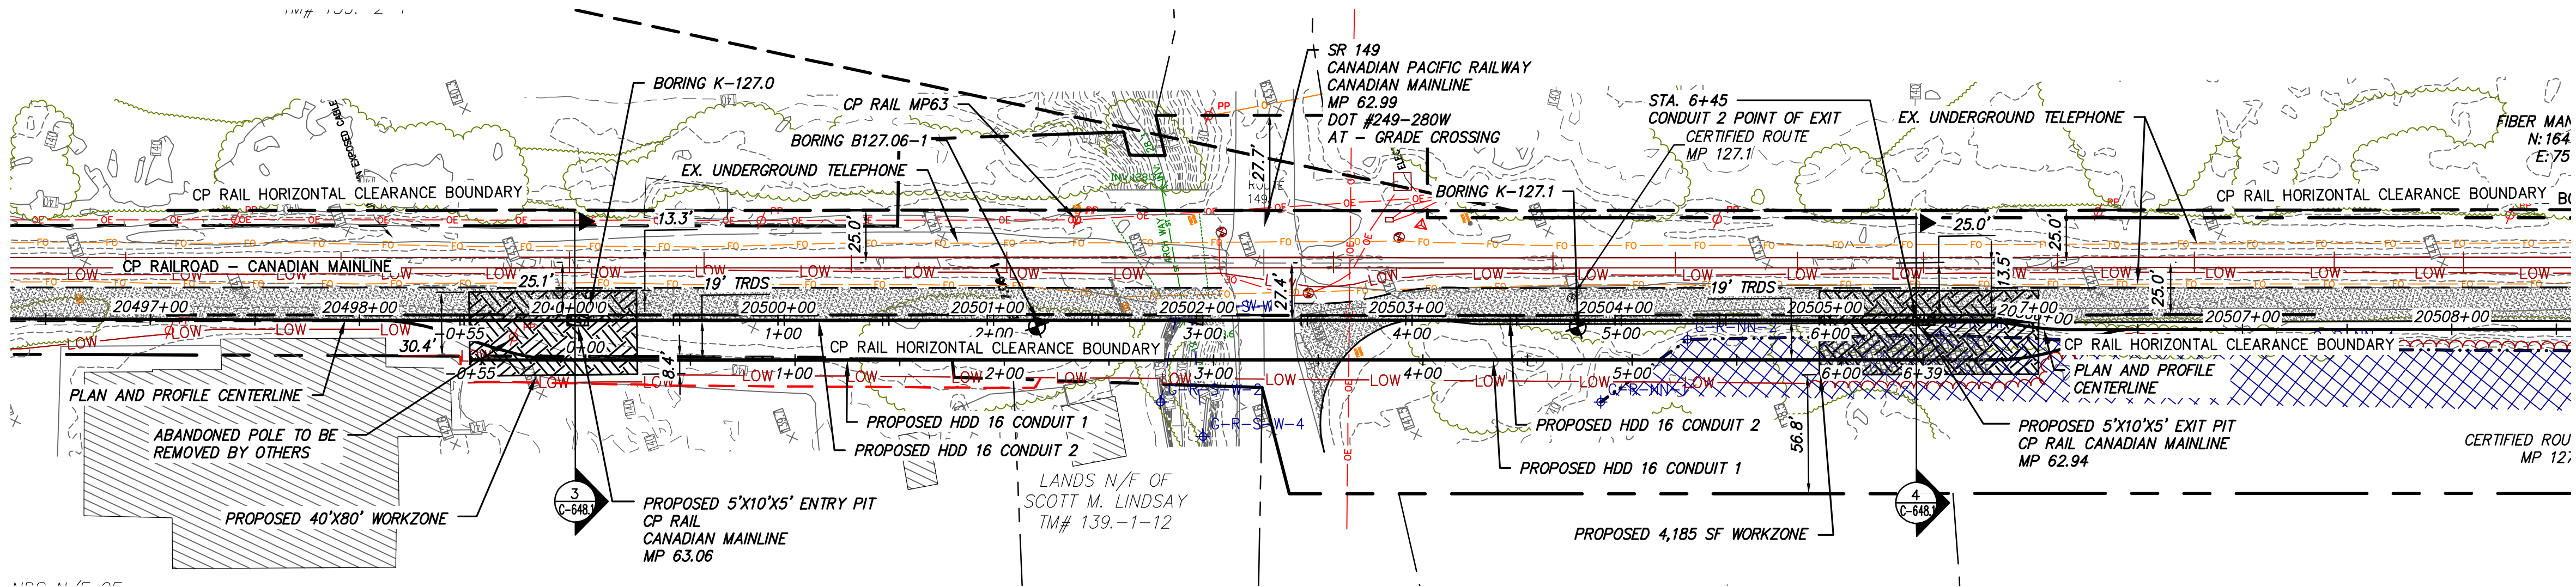

PROPOSED HDD 16 PLAN VIEW
CONDUIT 2

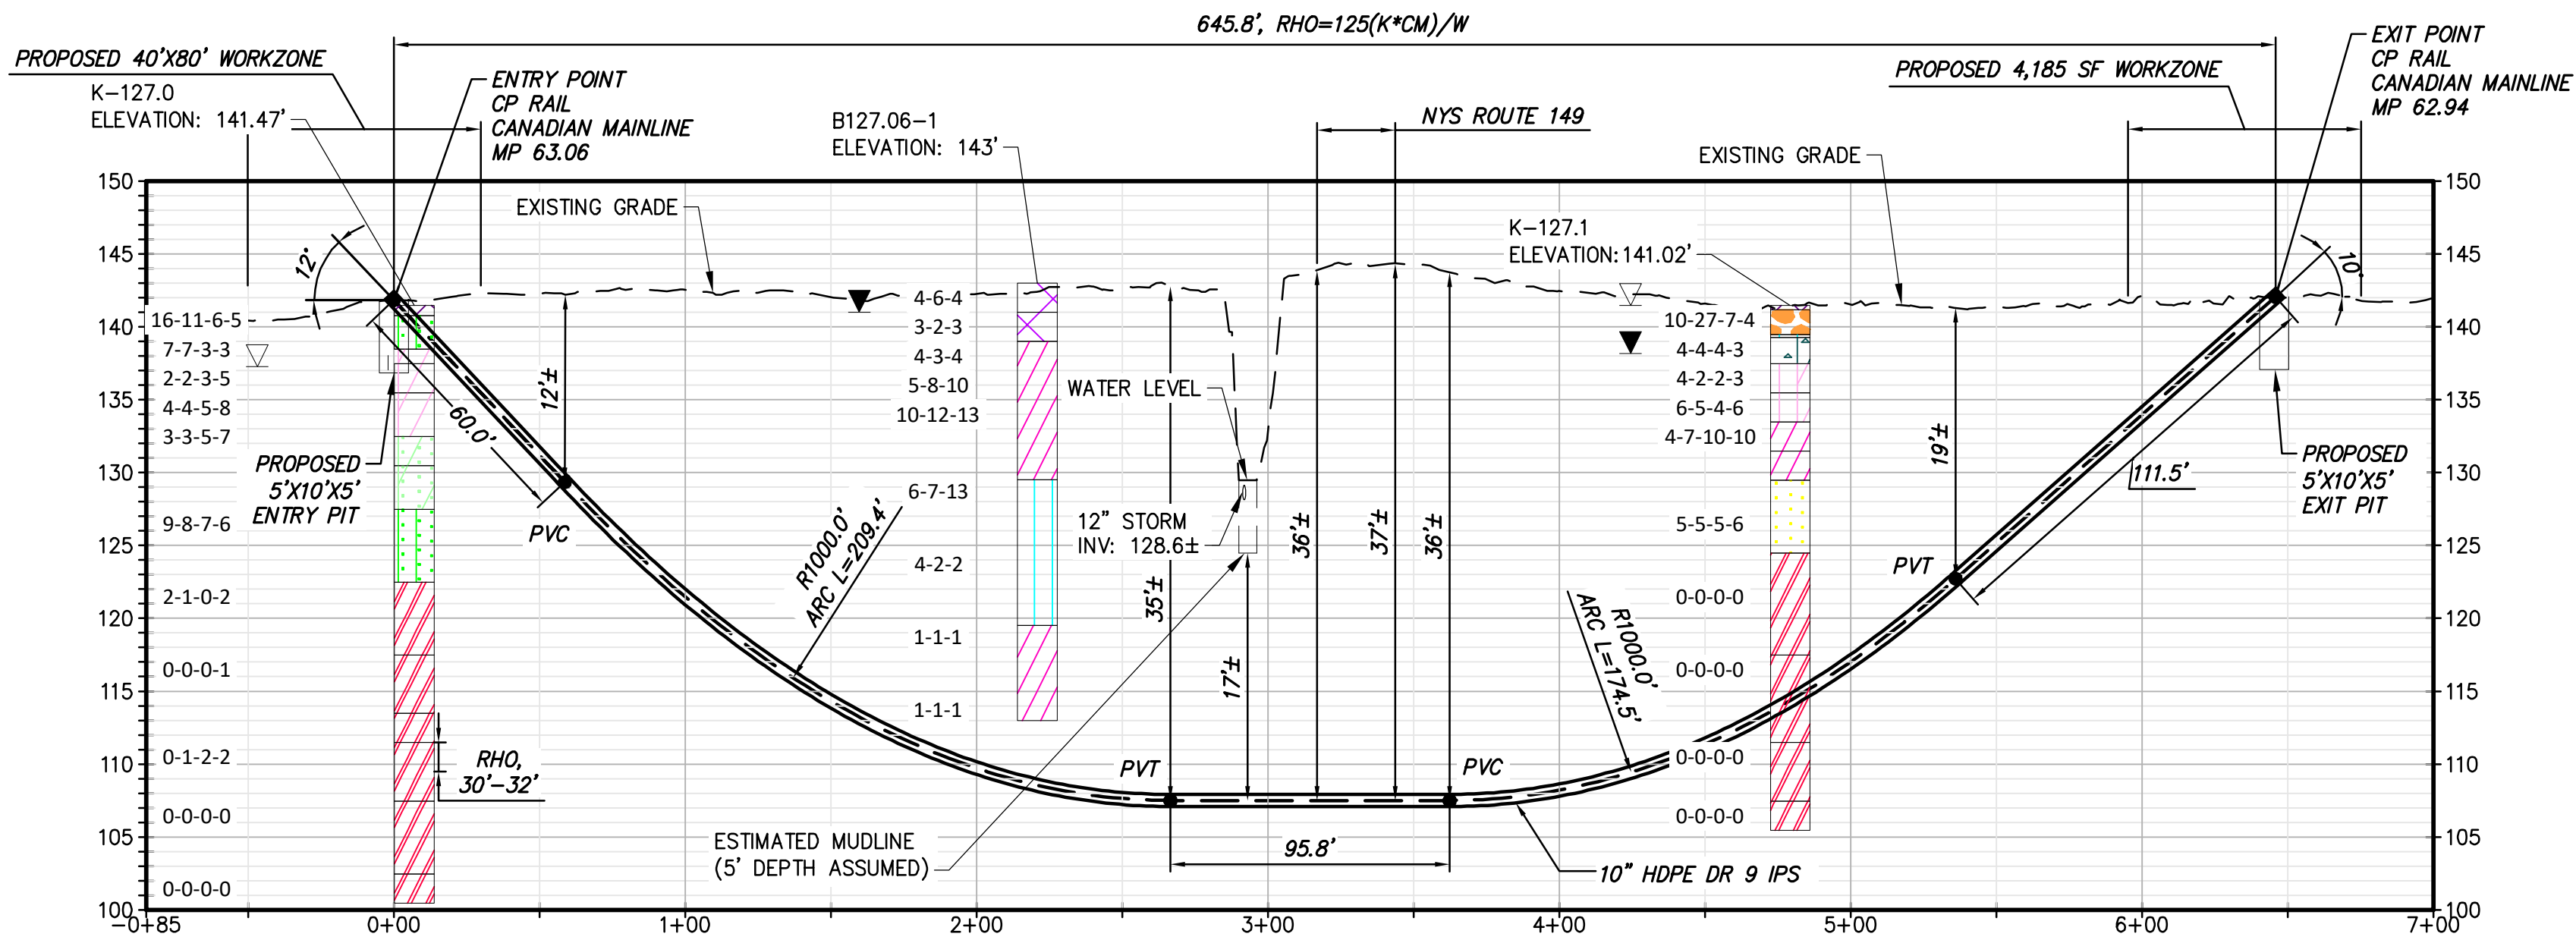

PROPOSED HDD 16 PROFILE
CONDUIT 2

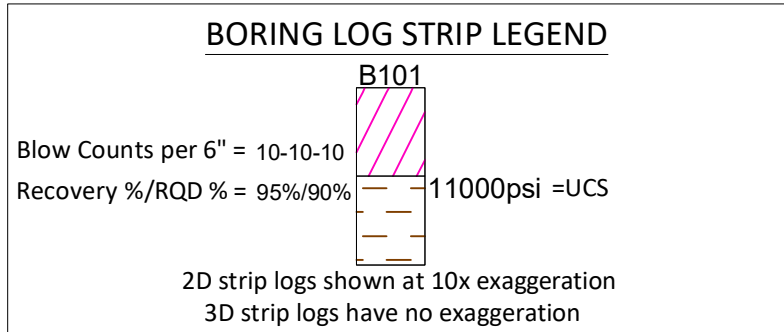

Legend		
	ASPHALT	Asphalt
	Bedrock	Bedrock
	Boulder	Boulder
	CH	Fat CLAY
	CH-MH	SILTY Fat CLAY
	CL	Lean CLAY
	CL-ML	SILTY CLAY
	CDNCRETE	Concrete
	FILL	FILL
	GC	CLAYEY GRAVEL
	GC-GM	SILTY CLAYEY GRAVEL
	GM	SILTY GRAVEL
	GP	Poorly Graded GRAVEL
	GP-GC	Poorly Graded Gravel with CLAY
	GP-GM	Poorly Graded GRAVEL with SILT
	GW	Well Graded GRAVEL
	GW-GC	Well Graded GRAVEL with CLAY
	GW-GM	Well Graded GRAVEL with SILT
	Limestone	Limestone
	MH	Elastic SILT
	ML	SILT
	OH	ORGANIC Fat CLAY
	OL	ORGANIC Lean CLAY
	OL/OH	ORGANIC SOIL
	PT	PEAT
	Rock	Rock
	Sandstone	Sandstone
	SC	CLAYEY SAND
	SC-SM	SILT, CLAYEY SAND
	SHALE	Shale
	SILTSTONE	Siltstone
	SM	SILTY SAND
	SP	Poorly Graded SAND
	SP-SC	Poorly Graded SAND with CLAY
	SP-SM	Poorly Graded SAND with SILT
	SW	Well graded SAND
	SW-SC	Well Graded SAND with CLAY
	SW-SM	Well Graded SAND with SILT
	Topsail	Topsail
	USGS 601	Gravel or Conglomerate 1
	USGS 654	Subgraywacke
	USGS 670	Interbedded Sandstone and Shale
	USGS 702	Quartzite
	USGS 705	Schist
	USGS 705	Schist
	USGS 708	Gneiss
	USGS 708	Gneiss
	USGS 718	Granite 1
	Void	Void
	Water	Water
	Weathered Rock	Undefined
	Water Table during drilling	Water Table during drilling
	Water Table after drilling	Water Table after drilling



IT IS A VIOLATION OF LAW FOR ANY PERSON, UNLESS THEY ARE ACTING UNDER THE DIRECTION OF A LICENSED PROFESSIONAL ENGINEER, ARCHITECT, LANDSCAPE ARCHITECT OR LAND SURVEYOR TO ALTER AN ITEM IN ANY WAY. IF AN ITEM BEARING THE STAMP OF A LICENSED PROFESSIONAL IS ALTERED, THE ALTERING ENGINEER, ARCHITECT, LANDSCAPE ARCHITECT OR LAND SURVEYOR SHALL STAMP THE DOCUMENT AND INCLUDE THE NOTATION "ALTERED BY" FOLLOWED BY THEIR SIGNATURE, THE DATE OF SUCH ALTERATION, AND A SPECIFIC DESCRIPTION OF THE ALTERATION.





0	03/22/2023	ISSUED FOR CONSTRUCTION SUBMISSION	MCS	JEO
No.	DATE	SUBMITTAL / REVISION DESCRIPTION	DB	APP

CHAMPLAIN HUDSON POWER EXPRESS
SEGMENT 3 - PACKAGE 2 - FORT ANN TO KINGSBURY
PLAN AND PROFILE - HDD 16, CONDUIT 2

DRAWN BY: ES DESIGNED BY: ES APPROVED BY: JEO SCALE AS NOTED DATE 03/22/2023

KIEWIT PROJECT NO.	21162
CHA PROJECT NO.	066076
DRAWING NO.	C-311A
DATE	03/22/2023

File: V:\PROJECTS\ANY\K6\066076_00\09_DESIGN\DRAWINGS\01_SHEETS\DESIGN PACKAGE 2\066076_P2_C-310-C-310A.DWG Saved: 3/15/2023 7:52:10 AM Plotted: 3/17/2023 9:39:00 AM Current User: Snyder, Morgan LastSavedBy: 6043

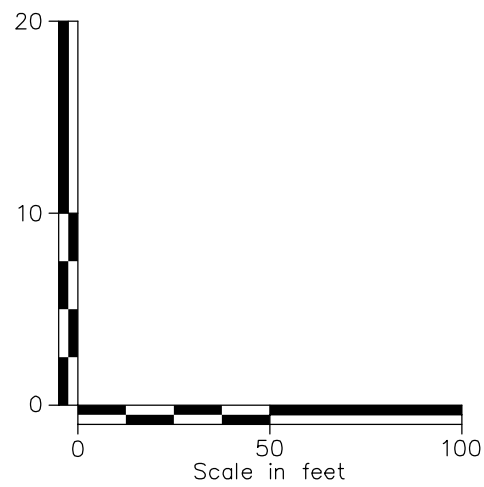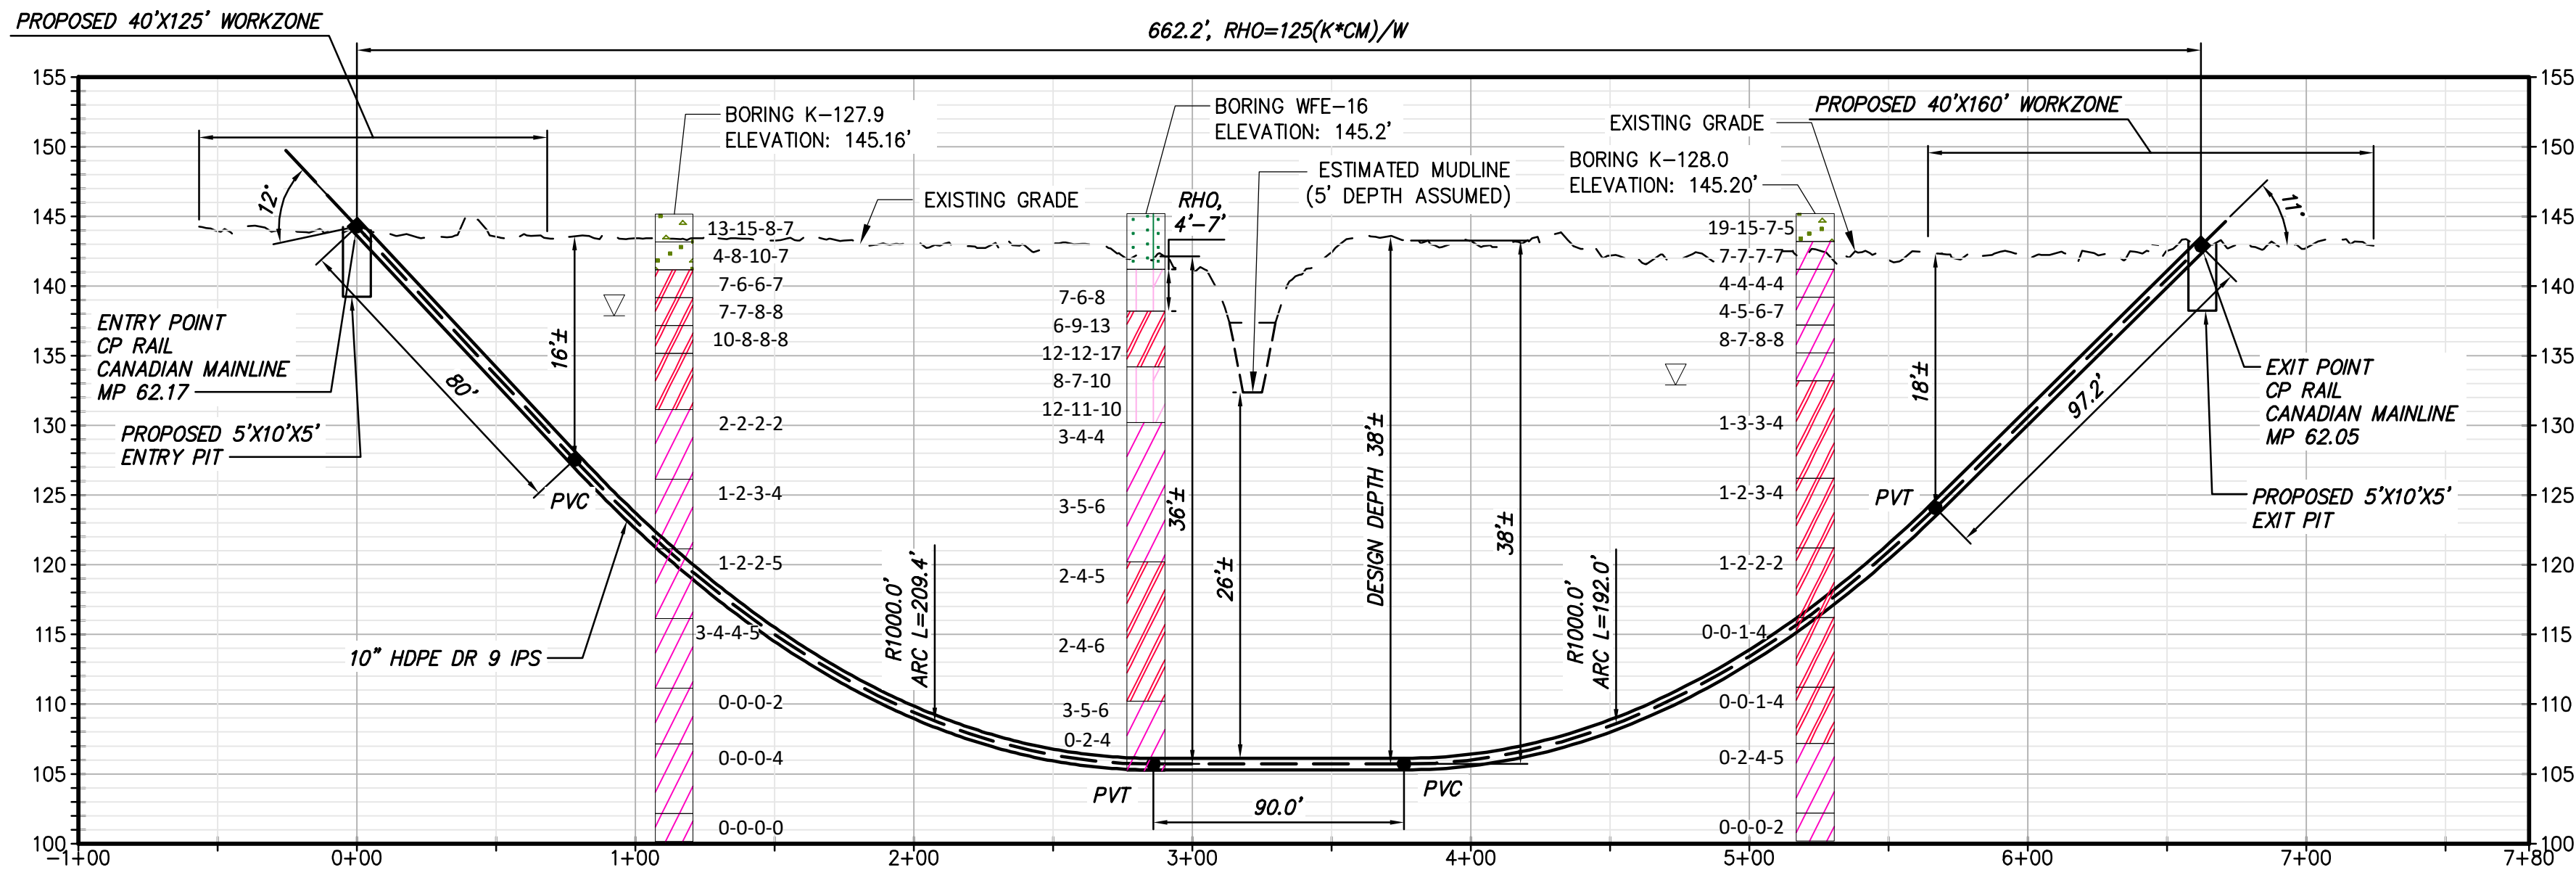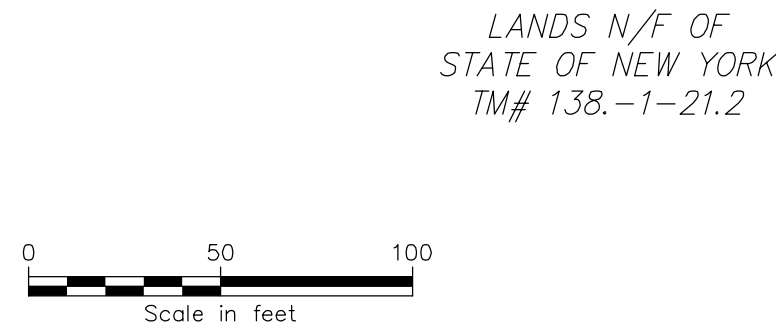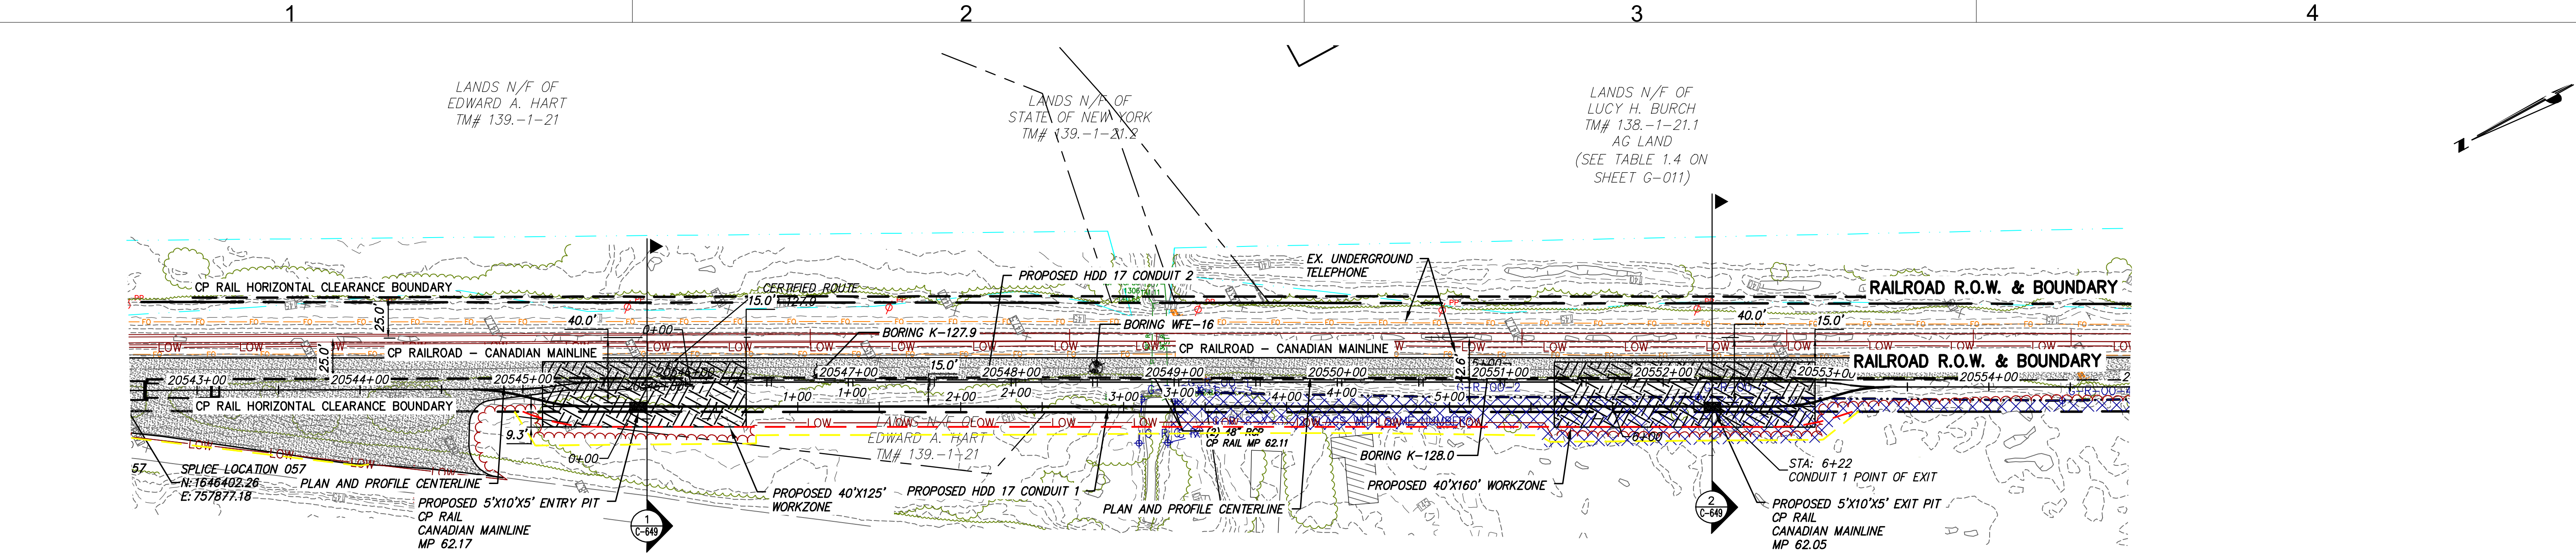

Legend		
	ASPHALT	Asphalt
	Bedrock	Bedrock
	Boulder	Boulder
	CH	Fat CLAY
	CH-MH	SILTY Fat CLAY
	CL	Lean CLAY
	CL-ML	SILTY CLAY
	CONCRETE	Concrete
	FILL	FILL
	GC	CLAYEY GRAVEL
	GC-GM	SILTY CLAYEY GRAVEL
	GM	SILTY GRAVEL
	GP	Poorly Graded GRAVEL
	GP-GC	Poorly Graded Gravel with CLAY
	GP-GM	Poorly Graded GRAVEL with SILT
	GW	Well Graded GRAVEL
	GW-GC	Well Graded GRAVEL with CLAY
	GW-GM	Well Graded GRAVEL with SILT
	Limestone	Limestone
	MH	Elastic SILT
	ML	SILT
	OH	ORGANIC Fat CLAY
	OL	ORGANIC Lean CLAY
	OL/OH	ORGANIC SOIL
	PT	PEAT
	Rock	Rock
	Sandstone	Sandstone
	SC	CLAYEY SAND
	SC-SM	SILT, CLAYEY SAND
	SHALE	Shale
	SILTSTONE	Siltstone
	SM	SILTY SAND
	SP	Poorly Graded SAND
	SP-SC	Poorly Graded SAND with CLAY
	SP-SM	Poorly Graded SAND with SILT
	SW	Well graded SAND
	SW-SC	Well Graded SAND with CLAY
	SW-SM	Well Graded SAND with SILT
	Topsoil	Topsoil
	USGS 601	Gravel or Conglomerate 1
	USGS 654	Subgraywacke
	USGS 670	Interbedded Sandstone and Shale
	USGS 702	Quartzite
	USGS 705	Schist
	USGS 705	Schist
	USGS 708	Gneiss
	USGS 708	Gneiss
	USGS 718	Granite 1
	Void	Void
	Water	Water
	Weathered Rock	Undefined
	Water Table during drilling	Water Table during drilling
	Water Table after drilling	Water Table after drilling

BORING LOG STRIP LEGEND	
	B101
Blow Counts per 6" = 10-10-10	
Recovery %/RQD % = 95%/90%	
11000psi = UCS	
2D strip logs shown at 10x exaggeration	
3D strip logs have no exaggeration	



IT IS A VIOLATION OF LAW FOR ANY PERSON, UNLESS THEY ARE ACTING UNDER THE DIRECTION OF A LICENSED PROFESSIONAL ENGINEER, ARCHITECT, LANDSCAPE ARCHITECT OR LAND SURVEYOR TO ALTER AN ITEM IN ANY WAY. IF AN ITEM BEARING THE STAMP OF A LICENSED PROFESSIONAL IS ALTERED, THE ALTERING ENGINEER, ARCHITECT, LANDSCAPE ARCHITECT OR LAND SURVEYOR SHALL STAMP THE DOCUMENT AND INCLUDE THE NOTATION "ALTERED BY" FOLLOWED BY THEIR SIGNATURE, THE DATE OF SUCH ALTERATION, AND A SPECIFIC DESCRIPTION OF THE ALTERATION.

0	03/22/2023	ISSUED FOR CONSTRUCTION SUBMISSION	MCS	JEO
No.	DATE	SUBMITTAL / REVISION DESCRIPTION	DB	APP

CHAMPLAIN HUDSON POWER EXPRESS
SEGMENT 3 - PACKAGE 2 - FORT ANN TO KINGSBURY
PLAN AND PROFILE - HDD 17, CONDUIT 1

DRAWN BY: ES DESIGNED BY: ES APPROVED BY: JEO SCALE AS NOTED DATE 03/22/2023

KIEWIT PROJECT NO. 21162
CHA PROJECT NO. 066076
DRAWING NO. C-312



File: V:\PROJECTS\ANY\K6\066076_00\09_DESIGN\DRAWINGS\01_SHEETS\DESIGN PACKAGE 2\066076_P2_C-310-C-310A.DWG Saved: 3/15/2023 7:52:10 AM Plotted: 3/17/2023 9:39:49 AM Current User: Snyder, Morgan LastSavedBy: 6043

1



2

3


4

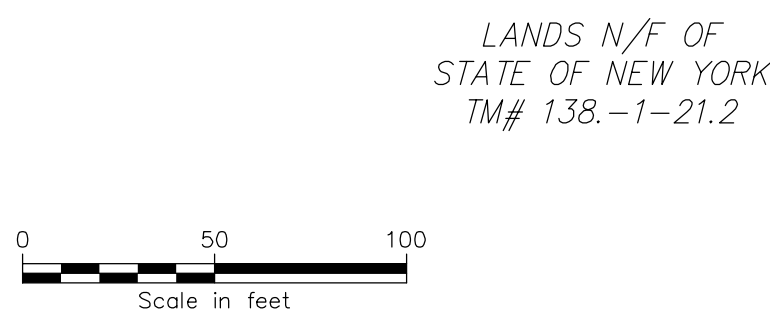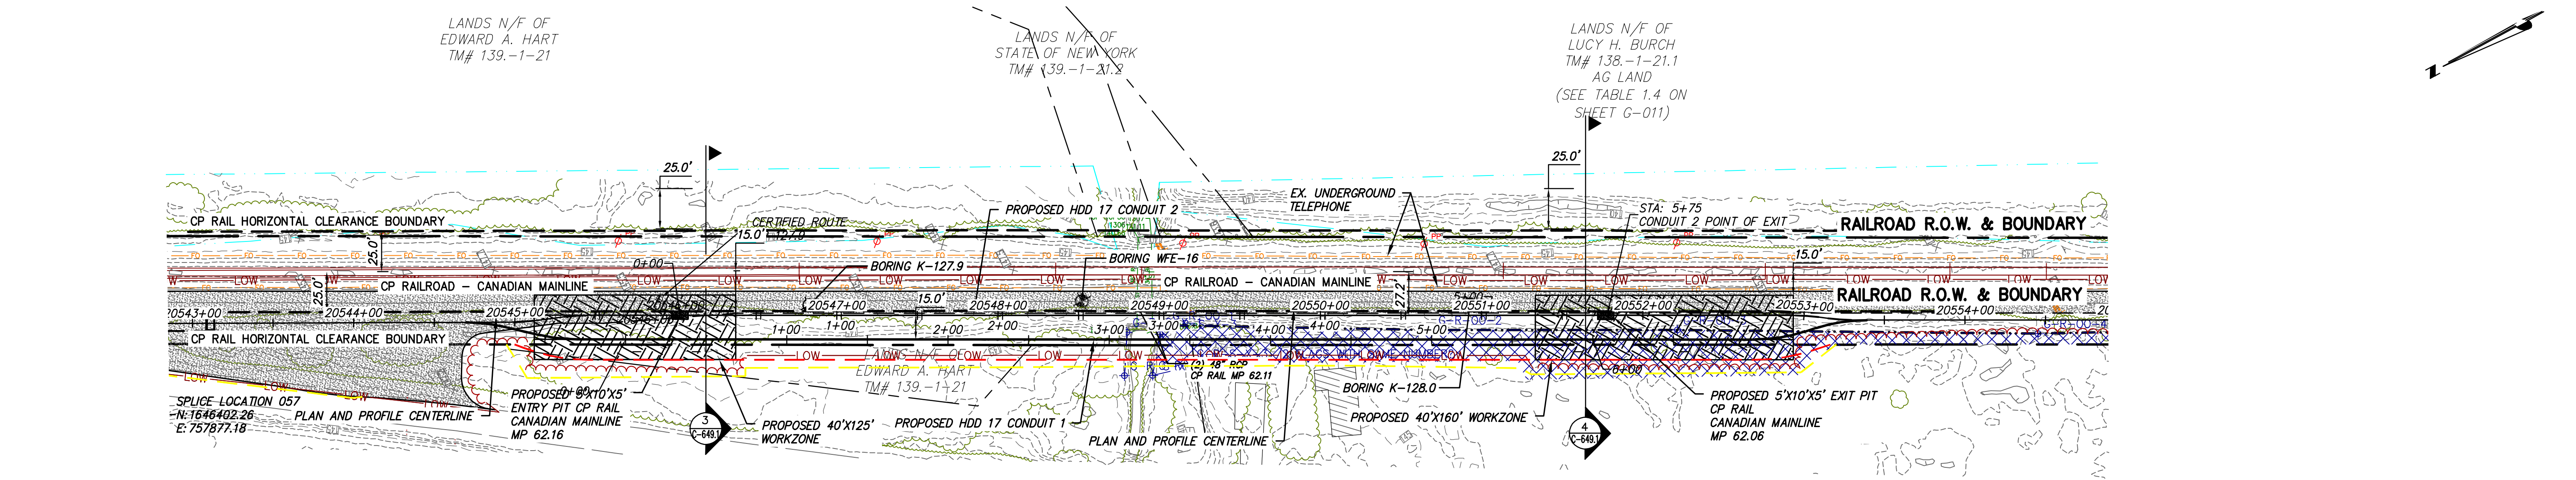

PROPOSED HDD 17 PLAN VIEW
CONDUIT 2

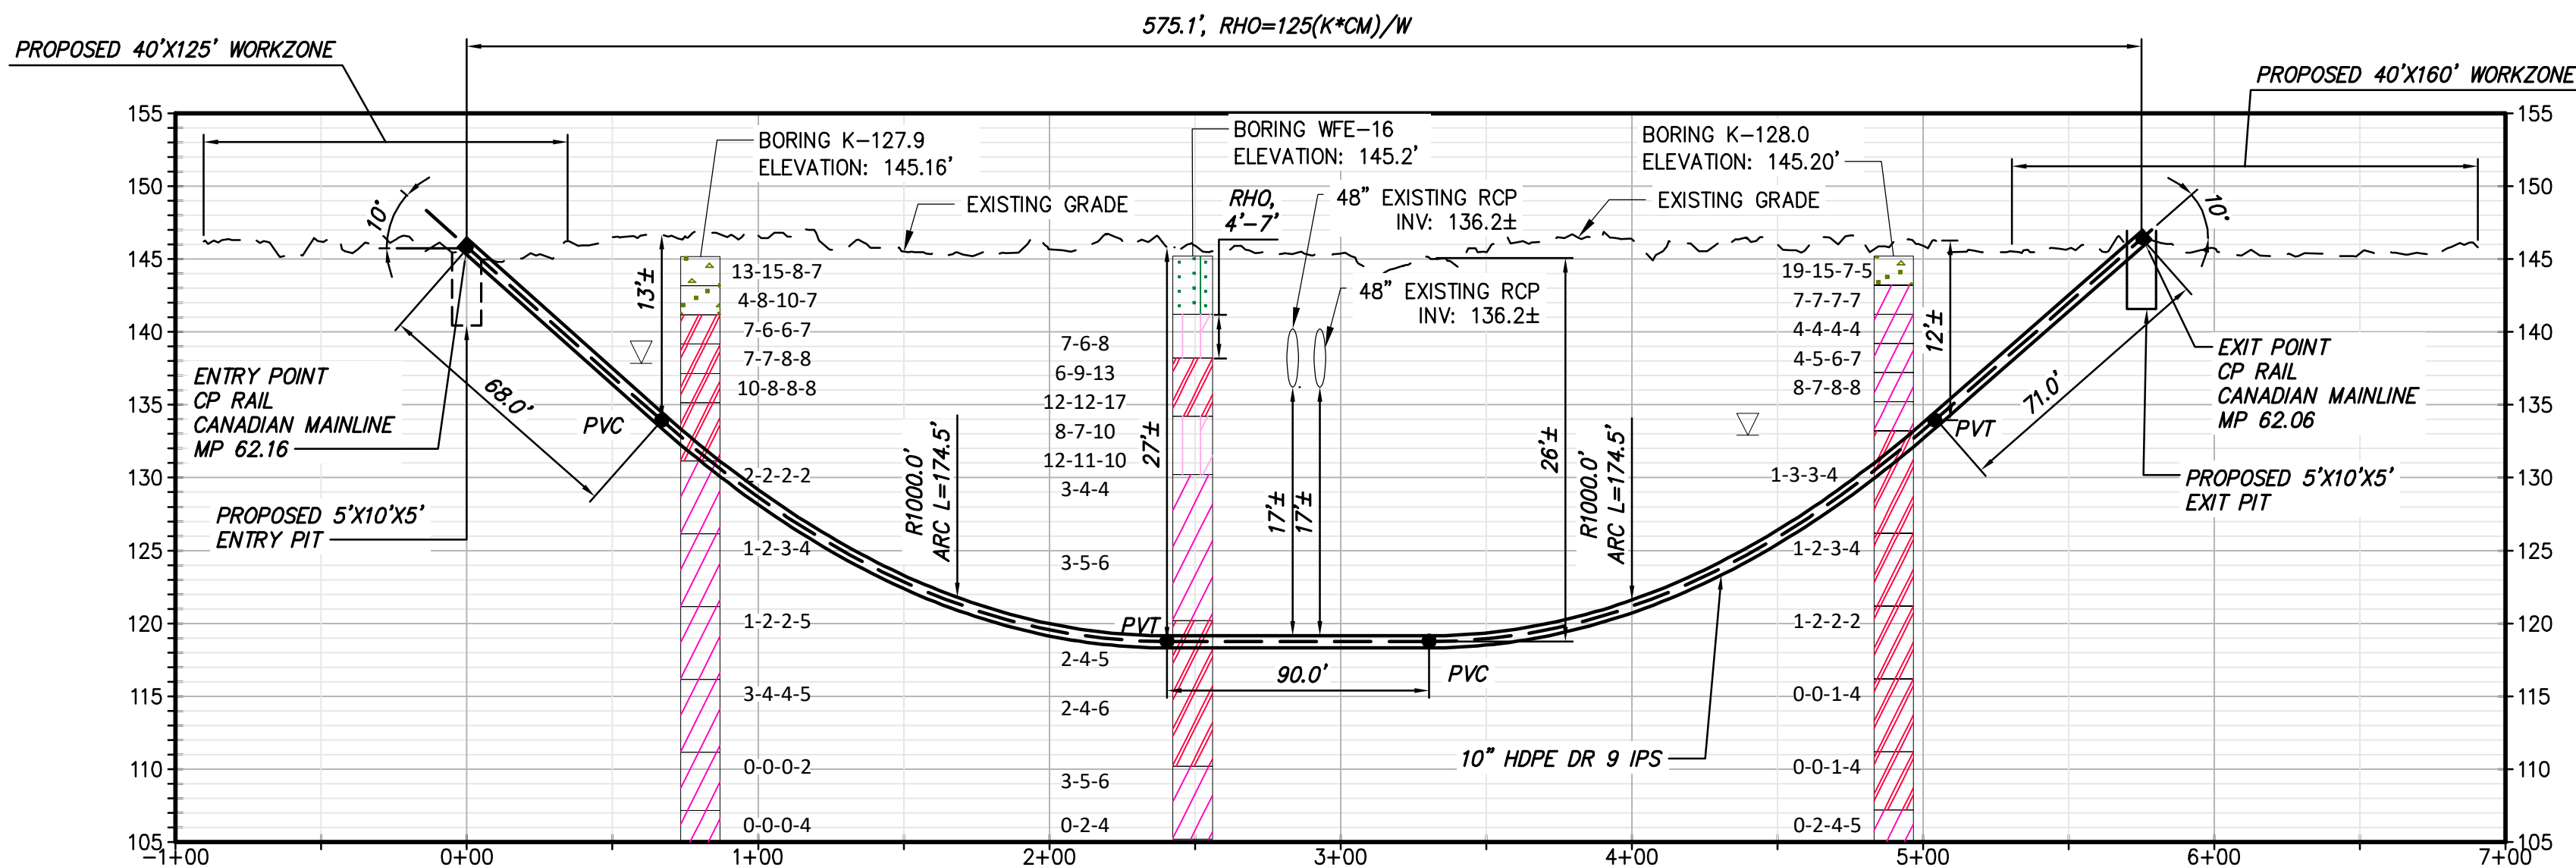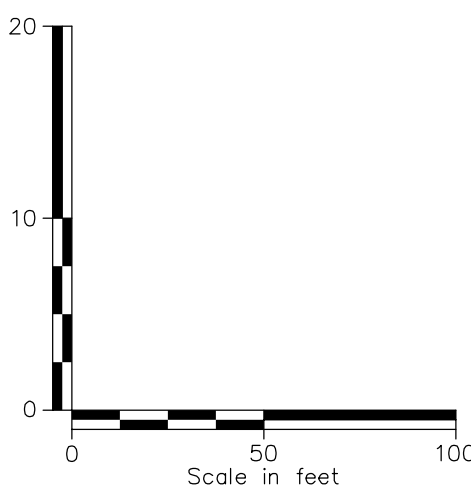

PROPOSED HDD 17 PROFILE
CONDUIT 2

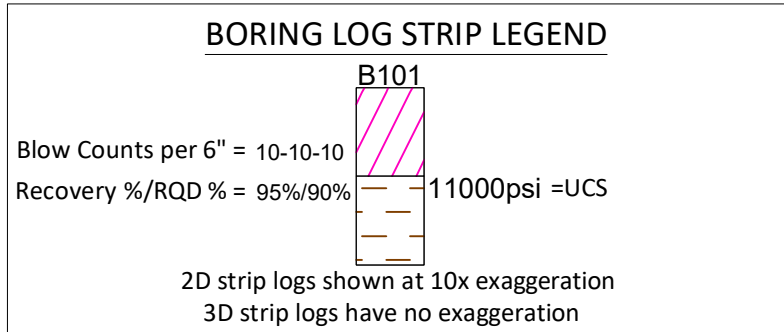

Legend		
	ASPHALT	Asphalt
	Bedrock	Bedrock
	Boulder	Boulder
	CH	Fat CLAY
	CH-MH	SILTY Fat CLAY
	CL	Lean CLAY
	CL-ML	SILTY CLAY
	CONCRETE	Concrete
	FILL	FILL
	GC	CLAYEY GRAVEL
	GC-GM	SILTY CLAYEY GRAVEL
	GM	SILTY GRAVEL
	GP	Poorly Graded GRAVEL
	GP-GC	Poorly Graded Gravel with CLAY
	GP-GM	Poorly Graded GRAVEL with SILT
	GW	Well Graded GRAVEL
	GW-GC	Well Graded GRAVEL with CLAY
	GW-GM	Well Graded GRAVEL with SILT
	Limestone	Limestone
	MH	Elastic SILT
	ML	SILT
	OH	ORGANIC Fat CLAY
	OL	ORGANIC Lean CLAY
	OL/OH	ORGANIC SOIL
	PT	PEAT
	Rock	Rock
	Sandstone	Sandstone
	SC	CLAYEY SAND
	SC-SM	SILT, CLAYEY SAND
	SHALE	Shale
	SILTSTONE	Siltstone
	SM	SILTY SAND
	SP	Poorly Graded SAND
	SP-SC	Poorly Graded SAND with CLAY
	SP-SM	Poorly Graded SAND with SILT
	SW	Well graded SAND
	SW-SC	Well Graded SAND with CLAY
	SW-SM	Well Graded SAND with SILT
	Topsoil	Topsoil
	USGS 601	Gravel or Conglomerate 1
	USGS 654	Subgraywacke
	USGS 670	Interbedded Sandstone and Shale
	USGS 702	Quartzite
	USGS 705	Schist
	USGS 705	Schist
	USGS 708	Gneiss
	USGS 708	Gneiss
	USGS 718	Granite 1
	Void	Void
	Water	Water
	Weathered Rock	Undefined
	Water Table during drilling	Water Table during drilling
	Water Table after drilling	Water Table after drilling



IT IS A VIOLATION OF LAW FOR ANY PERSON, UNLESS THEY ARE ACTING UNDER THE DIRECTION OF A LICENSED PROFESSIONAL ENGINEER, ARCHITECT, LANDSCAPE ARCHITECT OR LAND SURVEYOR TO ALTER AN ITEM IN ANY WAY. IF AN ITEM BEARING THE STAMP OF A LICENSED PROFESSIONAL IS ALTERED, THE ALTERING ENGINEER, ARCHITECT, LANDSCAPE ARCHITECT OR LAND SURVEYOR SHALL STAMP THE DOCUMENT AND INCLUDE THE NOTATION "ALTERED BY" FOLLOWED BY THEIR SIGNATURE, THE DATE OF SUCH ALTERATION, AND A SPECIFIC DESCRIPTION OF THE ALTERATION.

0	03/22/2023	ISSUED FOR CONSTRUCTION SUBMISSION	MCS	JEO
No.	DATE	SUBMITTAL / REVISION DESCRIPTION	DB	APP


CHAMPLAIN HUDSON POWER EXPRESS
SEGMENT 3 - PACKAGE 2 - FORT ANN TO KINGSBURY
PLAN AND PROFILE - HDD 17, CONDUIT 2

DRAWN BY:	ES	DESIGNED BY:	ES	APPROVED BY:	JEO	SCALE	AS NOTED	DATE	03/22/2023
						REV. NO.	X		


KIEWIT PROJECT NO.
21162
CHA PROJECT NO.
066076
DRAWING NO.

C-312A

File: V:\PROJECTS\ANY\K6\066076_00\09_DESIGN\DRAWINGS\01_SHEETS\DESIGN PACKAGE 2\066076_P2_C-311-C-311A.DWG Saved: 3/15/2023 7:59:33 AM Plotted: 3/17/2023 9:42:16 AM Current User: Snyder, Morgan LastSavedBy: 6043

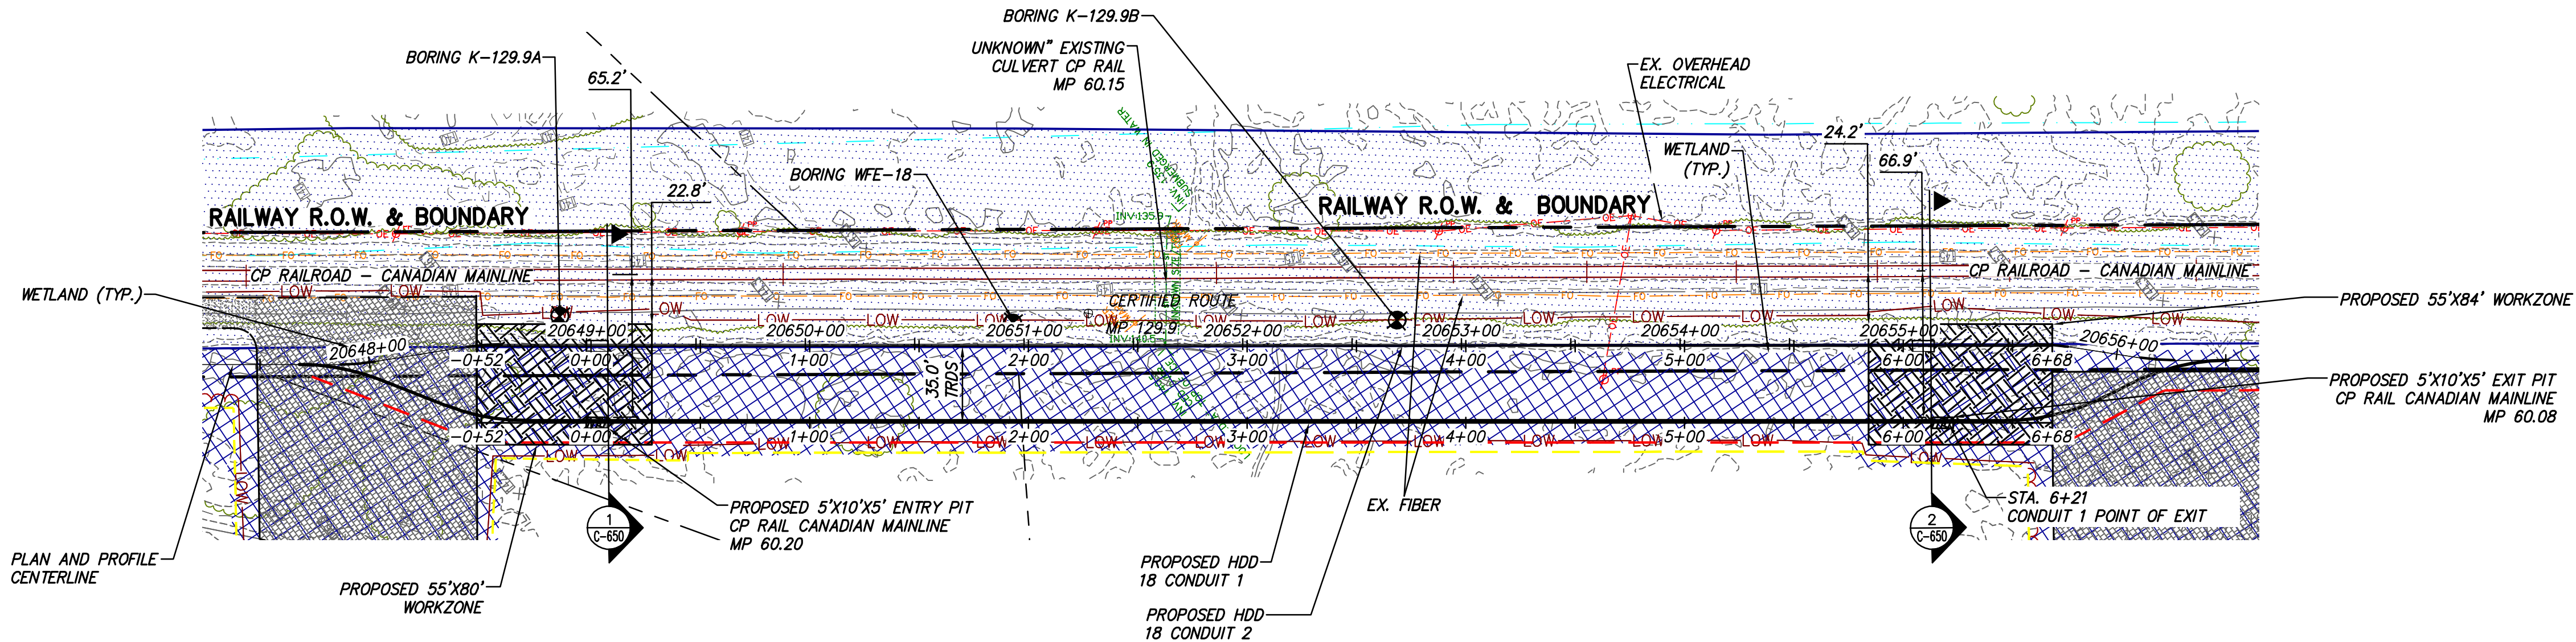

PROPOSED HDD 18 PLAN VIEW
CONDUIT 1

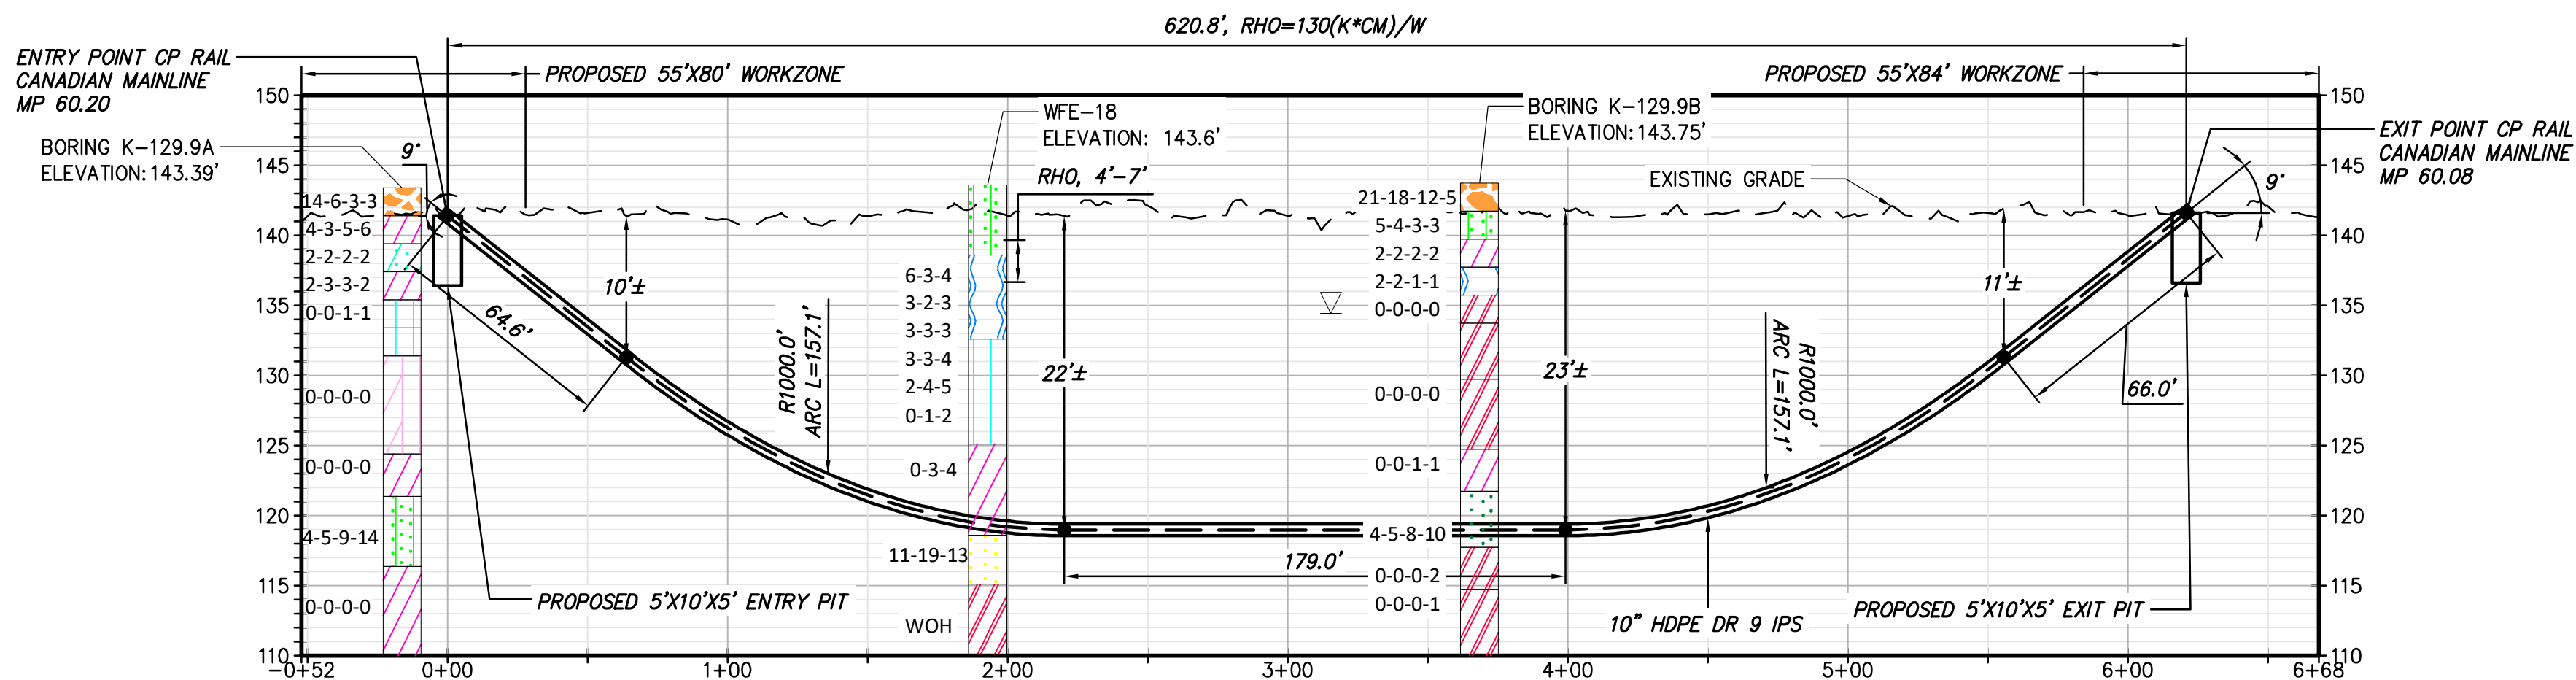

PROPOSED HDD 18 PROFILE
CONDUIT 1

Legend		
	ASPHALT	Asphalt
	Bedrock	Bedrock
	Boulder	Boulder
	CH	Fat CLAY
	CH-MH	SILTY Fat CLAY
	CL	Lean CLAY
	CL-ML	SILTY CLAY
	CONCRETE	Concrete
	FILL	FILL
	GC	CLAYEY GRAVEL
	GC-GM	SILTY CLAYEY GRAVEL
	GM	SILTY GRAVEL
	GP	Poorly Graded GRAVEL
	GP-GC	Poorly Graded Gravel with CLAY
	GP-GM	Poorly Graded GRAVEL with SILT
	GW	Well Graded GRAVEL
	GW-GC	Well Graded GRAVEL with CLAY
	GW-GM	Well Graded GRAVEL with SILT
	Limestone	Limestone
	MH	Elastic SILT
	ML	SILT
	OH	ORGANIC Fat CLAY
	OL	ORGANIC Lean CLAY
	OL/OH	ORGANIC SOIL
	PT	PEAT
	Rock	Rock
	Sandstone	Sandstone
	SC	CLAYEY SAND
	SC-SM	SILT, CLAYEY SAND
	SHALE	Shale
	SILTSTONE	Siltstone
	SM	SILTY SAND
	SP	Poorly Graded SAND
	SP-SC	Poorly Graded SAND with CLAY
	SP-SM	Poorly Graded SAND with SILT
	SW	Well graded SAND
	SW-SC	Well Graded SAND with CLAY
	SW-SM	Well Graded SAND with SILT
	Topsail	Topsail
	USGS 601	Gravel or Conglomerate 1
	USGS 654	Subgraywacke
	USGS 670	Interbedded Sandstone and Shale
	USGS 702	Quartzite
	USGS 705	Schist
	USGS 705	Schist
	USGS 708	Gneiss
	USGS 708	Gneiss
	USGS 718	Granite 1
	Void	Void
	Water	Water
	Weathered Rock	Undefined
	Water Table	Water Table during drilling
	Delayed Water Table	Water Table after drilling

BORING LOG STRIP LEGEND	
	B101
Blow Counts per 6" = 10-10-10	
Recovery %/RQD % = 95%/90%	
11000psi = UCS	
2D strip logs shown at 10x exaggeration	
3D strip logs have no exaggeration	





IT IS A VIOLATION OF LAW FOR ANY PERSON, UNLESS THEY ARE ACTING UNDER THE DIRECTION OF A LICENSED PROFESSIONAL ENGINEER, ARCHITECT, LANDSCAPE ARCHITECT OR LAND SURVEYOR TO ALTER AN ITEM IN ANY WAY. IF AN ITEM BEARING THE STAMP OF A LICENSED PROFESSIONAL IS ALTERED, THE ALTERING ENGINEER, ARCHITECT, LANDSCAPE ARCHITECT OR LAND SURVEYOR SHALL STAMP THE DOCUMENT AND INCLUDE THE NOTATION "ALTERED BY" FOLLOWED BY THEIR SIGNATURE, THE DATE OF SUCH ALTERATION, AND A SPECIFIC DESCRIPTION OF THE ALTERATION.

0	03/22/2023	ISSUED FOR CONSTRUCTION SUBMISSION	MCS	JEO
No.	DATE	SUBMITTAL / REVISION DESCRIPTION	DB	APP

CHAMPLAIN HUDSON POWER EXPRESS
SEGMENT 3 - PACKAGE 2 - FORT ANN TO KINGSBURY
PLAN AND PROFILE - HDD 18, CONDUIT 1

DRAWN BY: MAR DESIGNED BY: MAR APPROVED BY: JEO SCALE AS NOTED REV. NO. X



KIEWIT PROJECT NO.	21162
CHA PROJECT NO.	066076
DRAWING NO.	C-313
DATE	03/22/2023

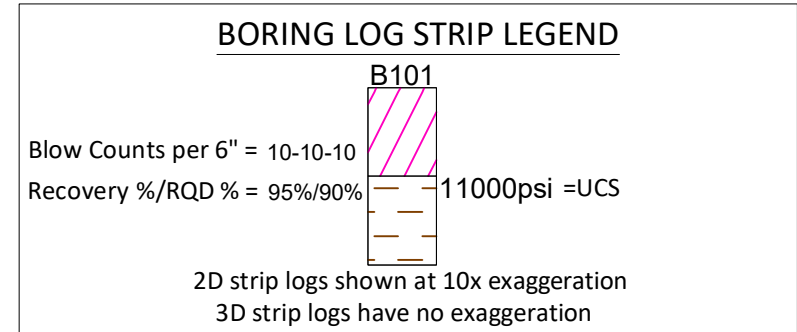 



Legend		
	ASPHALT	Asphalt
	Bedrock	Bedrock
	Boulder	Boulder
	CH	Fat CLAY
	CH-MH	SILTY Fat CLAY
	CL	Lean CLAY
	CL-ML	SILTY CLAY
	CONCRETE	Concrete
	Fill	Fill
	GC	CLAYEY GRAVEL
	GC-GM	SILTY CLAYEY GRAVEL
	GM	SILTY GRAVEL
	GP	Poorly Graded GRAVEL
	GP-GC	Poorly Graded Gravel with CLAY
	GP-GM	Poorly Graded GRAVEL with SILT
	GW	Well Graded GRAVEL
	GW-GC	Well Graded GRAVEL with CLAY
	GW-GM	Well Graded GRAVEL with SILT
	Limestone	Limestone
	MH	Elastic SILT
	ML	SILT
	OH	ORGANIC Fat CLAY
	OL	ORGANIC Lean CLAY
	OL/OH	ORGANIC SOIL
	PT	PEAT
	Rock	Rock
	Sandstone	Sandstone
	SC	CLAYEY SAND
	SC-SM	SILT, CLAYEY SAND
	SHALE	Shale
	SILTSTONE	Siltstone
	SM	SILTY SAND
	SP	Poorly Graded SAND
	SP-SC	Poorly Graded SAND with CLAY
	SP-SM	Poorly Graded SAND with SILT
	SW	Well graded SAND
	SW-SC	Well Graded SAND with CLAY
	SW-SM	Well Graded SAND with SILT
	Topsoil	Topsoil
	USGS 601	Gravel or Conglomerate 1
	USGS 654	Subgraywacke
	USGS 670	Interbedded Sandstone and Shale
	USGS 702	Quartzite
	USGS 705	Schist
	USGS 705	Schist
	USGS 708	Gneiss
	USGS 708	Gneiss
	USGS 718	Granite 1
	Void	Void
	Water	Water
	Weathered Rock	Undefined
	Water Table	Water Table during drilling
	Delayed Water Table	Water Table after drilling



File: V:\PROJECTS\ANY\6\066076.000\09_DESIGN\DRAWINGS\01_SHEETS\DESIGN PACKAGE 2\312 HDD 19 PLAN AND PROFILE - CONDUIT 1.DWG Saved: 3/15/2023 10:25:51 AM Plotted: 3/17/2023 9:45:47 AM Current User: Snyder, Morgan Last Saved By: 6043

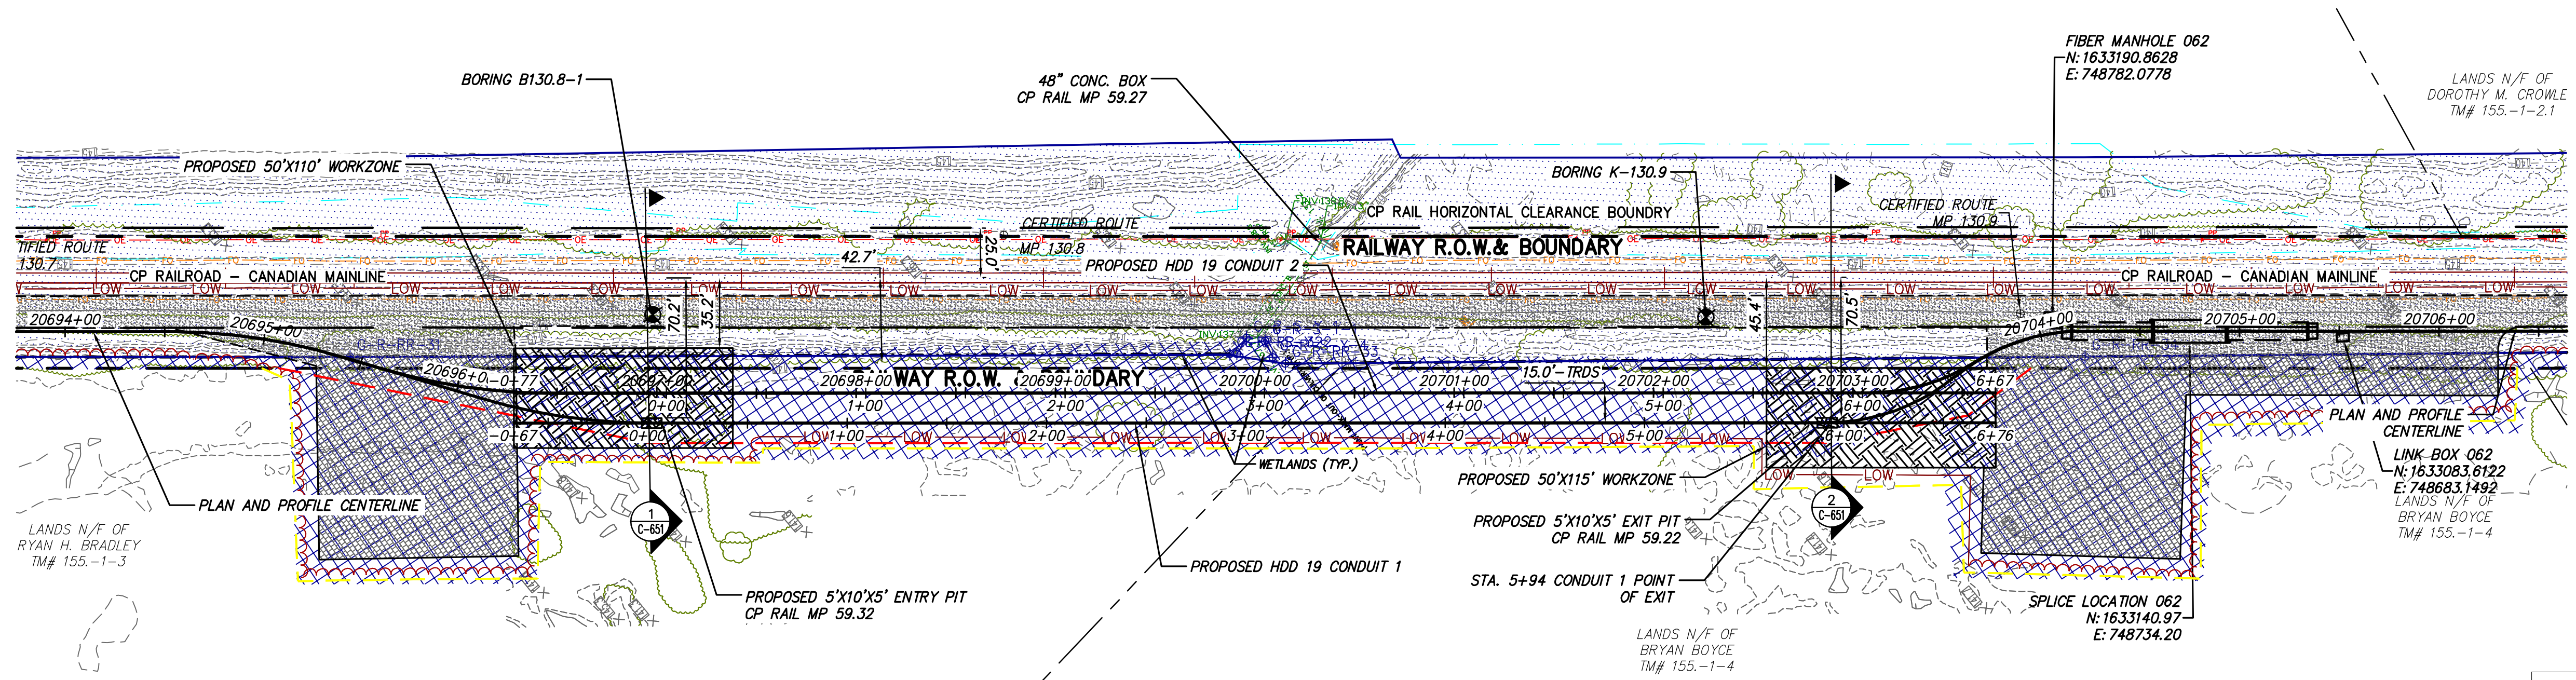 

PROPOSED HDD 19 PLAN VIEW
CONDUIT 1

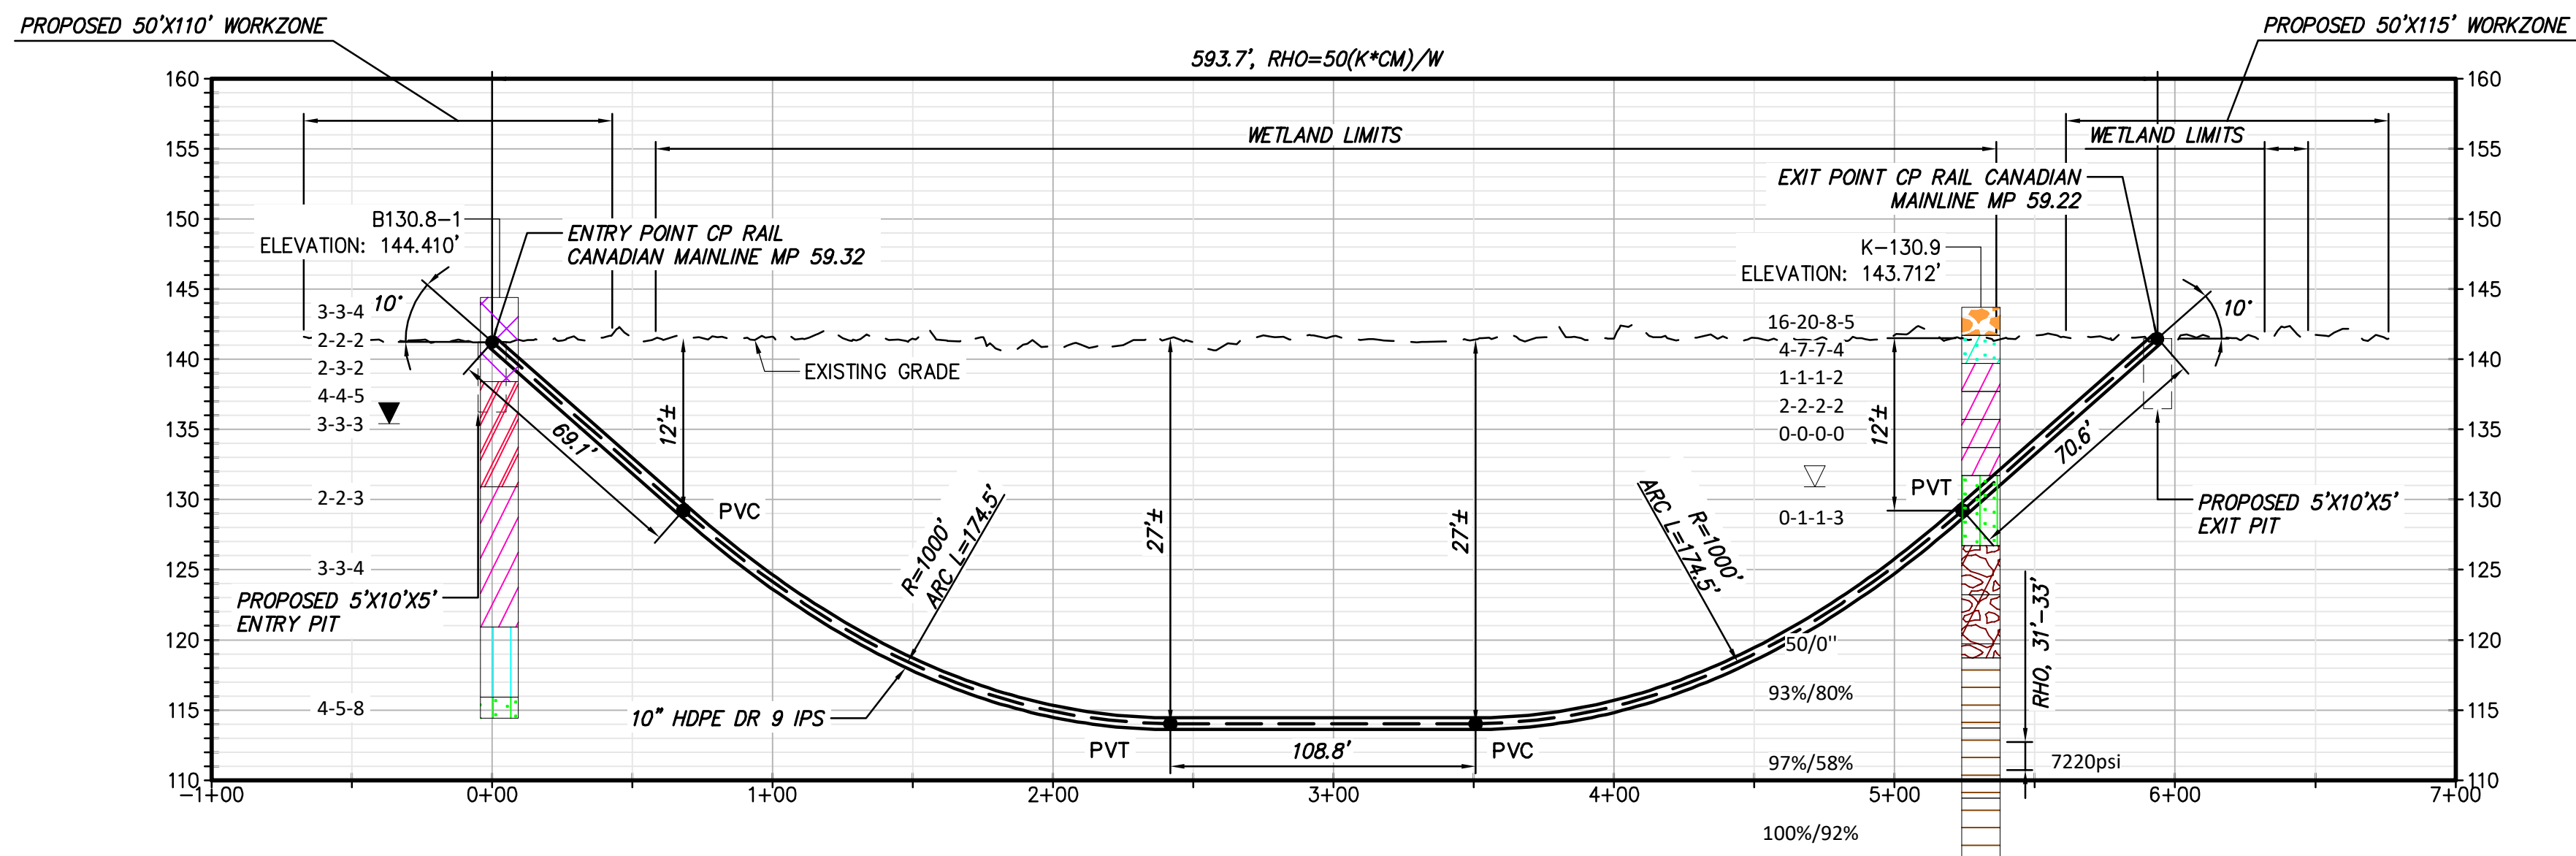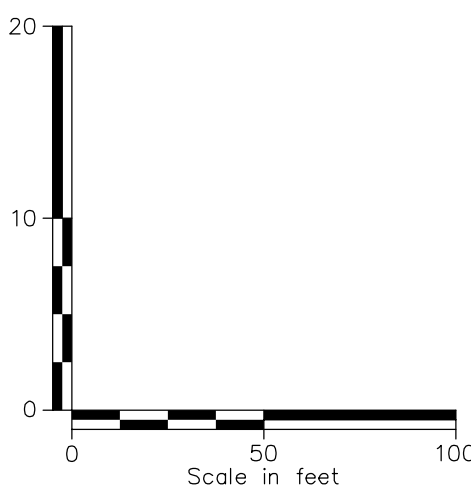

PROPOSED HDD 19 PROFILE
CONDUIT 1

Legend		
	ASPHALT	Asphalt
	Bedrock	Bedrock
	Boulder	Boulder
	CH	Fat CLAY
	CH-MH	SILTY Fat CLAY
	CL	Lean CLAY
	CL-ML	SILTY CLAY
	CONCRETE	Concrete
	FILL	FILL
	GC	CLAYEY GRAVEL
	GC-GM	SILTY CLAYEY GRAVEL
	GM	SILTY GRAVEL
	GP	Poorly Graded GRAVEL
	GP-GC	Poorly Graded Gravel with CLAY
	GP-GM	Poorly Graded GRAVEL with SILT
	GW	Well Graded GRAVEL
	GW-GC	Well Graded GRAVEL with CLAY
	GW-GM	Well Graded GRAVEL with SILT
	Limestone	Limestone
	MH	Elastic SILT
	ML	SILT
	OH	ORGANIC Fat CLAY
	OL	ORGANIC Lean CLAY
	OL/OH	ORGANIC SOIL
	PT	PEAT
	Rock	Rock
	Sandstone	Sandstone
	SC	CLAYEY SAND
	SC-SM	SILT, CLAYEY SAND
	SHALE	Shale
	SILTSTONE	Siltstone
	SM	SILTY SAND
	SP	Poorly Graded SAND
	SP-SC	Poorly Graded SAND with CLAY
	SP-SM	Poorly Graded SAND with SILT
	SW	Well graded SAND
	SW-SC	Well Graded SAND with CLAY
	SW-SM	Well Graded SAND with SILT
	Topsail	Topsail
	USGS 601	Gravel or Conglomerate 1
	USGS 654	Subgraywacke
	USGS 670	Interbedded Sandstone and Shale
	USGS 702	Quartzite
	USGS 705	Schist
	USGS 705	Schist
	USGS 708	Gneiss
	USGS 708	Gneiss
	USGS 718	Granite 1
	Void	Void
	Water	Water
	Weathered Rock	Undefined
	Water Table during drilling	Water Table during drilling
	Water Table after drilling	Water Table after drilling

BORING LOG STRIP LEGEND

B101

Blow Counts per 6" = 10-10-10

Recovery %/RQD % = 95%/90%

11000psi = UCS

2D strip logs shown at 10x exaggeration
3D strip logs have no exaggeration



IT IS A VIOLATION OF LAW FOR ANY PERSON, UNLESS THEY ARE ACTING UNDER THE DIRECTION OF A LICENSED PROFESSIONAL ENGINEER, ARCHITECT, LANDSCAPE ARCHITECT OR LAND SURVEYOR TO ALTER AN ITEM IN ANY WAY. IF AN ITEM BEARING THE STAMP OF A LICENSED PROFESSIONAL IS ALTERED, THE ALTERING ENGINEER, ARCHITECT, LANDSCAPE ARCHITECT OR LAND SURVEYOR SHALL STAMP THE DOCUMENT AND INCLUDE THE NOTATION "ALTERED BY" FOLLOWED BY THEIR SIGNATURE, THE DATE OF SUCH ALTERATION, AND A SPECIFIC DESCRIPTION OF THE ALTERATION.



0	03/22/2023	ISSUED FOR CONSTRUCTION SUBMISSION	MCS	JEO
No.	DATE	SUBMITTAL / REVISION DESCRIPTION	DB	APP

CHAMPLAIN HUDSON POWER EXPRESS
SEGMENT 3 - PACKAGE 2 - FORT ANN TO KINGSBURY
PLAN AND PROFILE - HDD 19, CONDUIT 1



DRAWN BY: CZ DESIGNED BY: CZ APPROVED BY: JEO SCALE AS NOTED REV. NO. X

KIEWIT PROJECT NO.	21162
CHA PROJECT NO.	066076
DRAWING NO.	C-314
DATE	03/22/2023


File: V:\PROJECTS\ANY\6\066076.00\09_DESIGN\DRAWINGS\01_SHEETS\DESIGN PACKAGE 2\312 HDD 19 PLAN AND PROFILE - CONDUIT 1.DWG Saved: 3/15/2023 10:25:51 AM Plotted: 3/17/2023 9:46:40 AM Current User: Snyder, Morgan LastSavedBy: 6043

 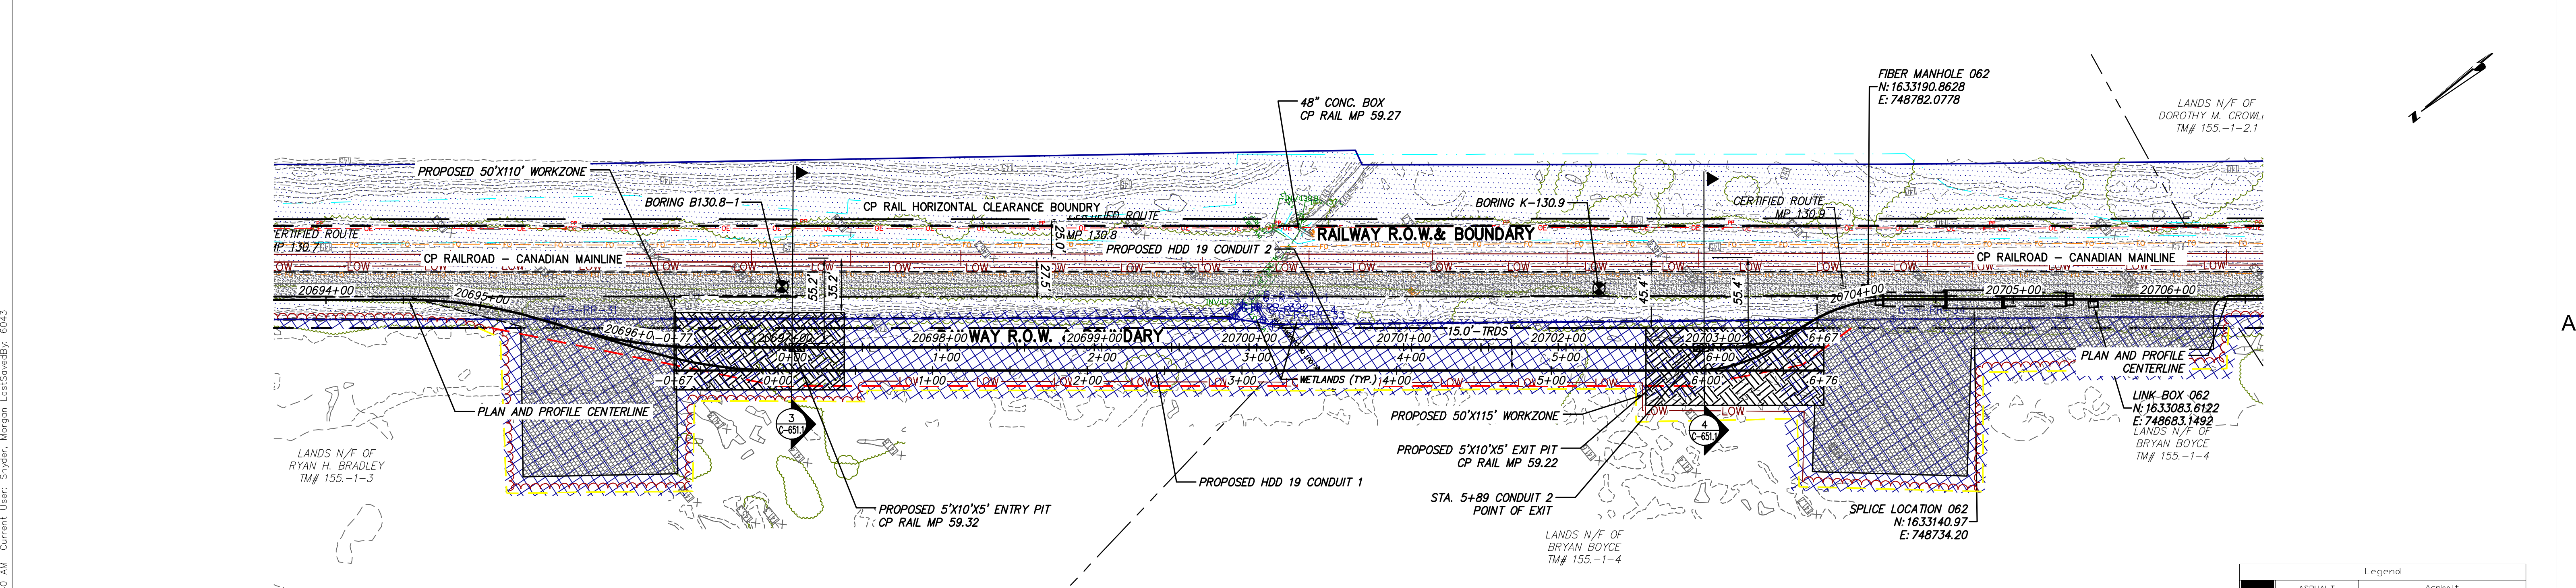

PROPOSED HDD 19 PLAN VIEW
CONDUIT 2

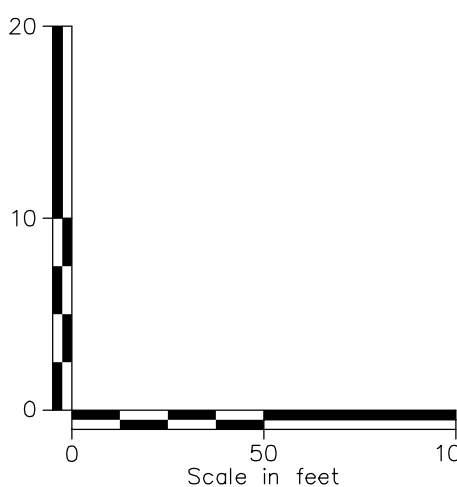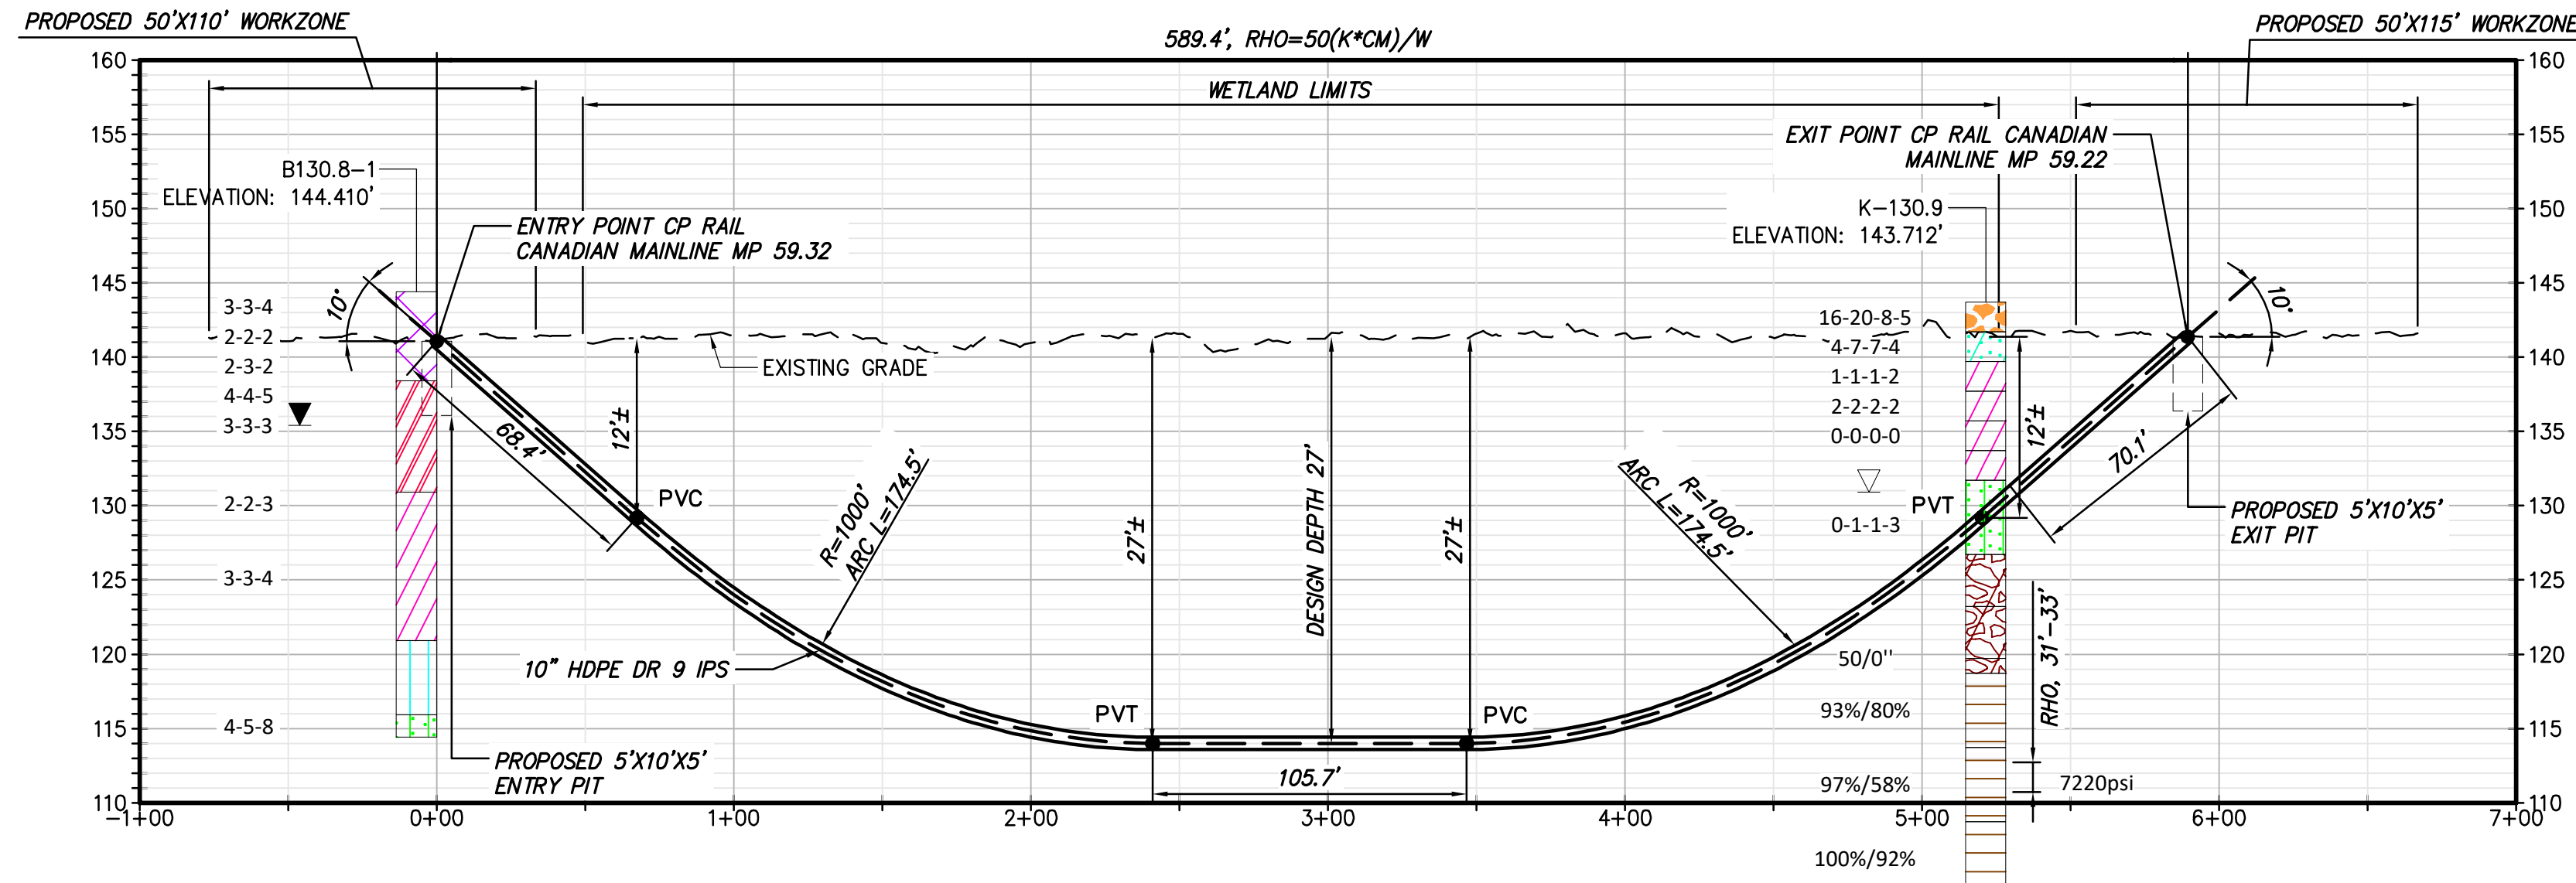

PROPOSED HDD 19 PROFILE
CONDUIT 2

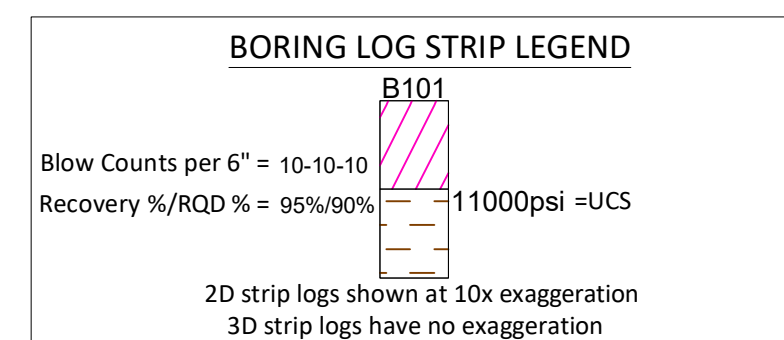

Legend		
	ASPHALT	Asphalt
	Bedrock	Bedrock
	Boulder	Boulder
	CH	Fat CLAY
	CH-MH	SILTY Fat CLAY
	CL	Lean CLAY
	CL-ML	SILTY CLAY
	CONCRETE	Concrete
	FILL	Fill
	GC	CLAYEY GRAVEL
	GC-GM	SILTY CLAYEY GRAVEL
	GM	SILTY GRAVEL
	GP	Poorly Graded GRAVEL
	GP-GC	Poorly Graded Gravel with CLAY
	GP-GM	Poorly Graded GRAVEL with SILT
	GW	Well Graded GRAVEL
	GW-GC	Well Graded GRAVEL with CLAY
	GW-GM	Well Graded GRAVEL with SILT
	Limestone	Limestone
	MH	Elastic SILT
	ML	SILT
	OH	ORGANIC Fat CLAY
	OL	ORGANIC Lean CLAY
	OL/OH	ORGANIC SOIL
	PT	PEAT
	Rock	Rock
	Sandstone	Sandstone
	SC	CLAYEY SAND
	SC-SM	SILT, CLAYEY SAND
	SHALE	Shale
	SILTSTONE	Siltstone
	SM	SILTY SAND
	SP	Poorly Graded SAND
	SP-SC	Poorly Graded SAND with CLAY
	SP-SM	Poorly Graded SAND with SILT
	SW	Well graded SAND
	SW-SC	Well Graded SAND with CLAY
	SW-SM	Well Graded SAND with SILT
	Topsail	Topsail
	USGS 601	Gravel or Conglomerate 1
	USGS 654	Subgraywacke
	USGS 670	Interbedded Sandstone and Shale
	USGS 702	Quartzite
	USGS 705	Schist
	USGS 705	Schist
	USGS 708	Gneiss
	USGS 708	Gneiss
	USGS 718	Granite 1
	Void	Void
	Water	Water
	Weathered Rock	Undefined
	Water Table during drilling	Water Table during drilling
	Water Table after drilling	Water Table after drilling




IT IS A VIOLATION OF LAW FOR ANY PERSON, UNLESS THEY ARE ACTING UNDER THE DIRECTION OF A LICENSED PROFESSIONAL ENGINEER, ARCHITECT, LANDSCAPE ARCHITECT OR LAND SURVEYOR TO ALTER AN ITEM IN ANY WAY. IF AN ITEM BEARING THE STAMP OF A LICENSED PROFESSIONAL IS ALTERED, THE ALTERING ENGINEER, ARCHITECT, LANDSCAPE ARCHITECT OR LAND SURVEYOR SHALL STAMP THE DOCUMENT AND INCLUDE THE NOTATION "ALTERED BY" FOLLOWED BY THEIR SIGNATURE, THE DATE OF SUCH ALTERATION, AND A SPECIFIC DESCRIPTION OF THE ALTERATION.

0	03/22/2023	ISSUED FOR CONSTRUCTION SUBMISSION	MCS	JEO
No.	DATE	SUBMITTAL / REVISION DESCRIPTION	DB	APP


CHAMPLAIN HUDSON POWER EXPRESS
SEGMENT 3 - PACKAGE 2 - FORT ANN TO KINGSBURY
PLAN AND PROFILE - HDD 19, CONDUIT 2

DRAWN BY: CZ DESIGNED BY: CZ APPROVED BY: JEO SCALE AS NOTED DATE 03/22/2023

KIEWIT PROJECT NO.	21162
CHA PROJECT NO.	066076
DRAWING NO.	C-314A
DATE	03/22/2023

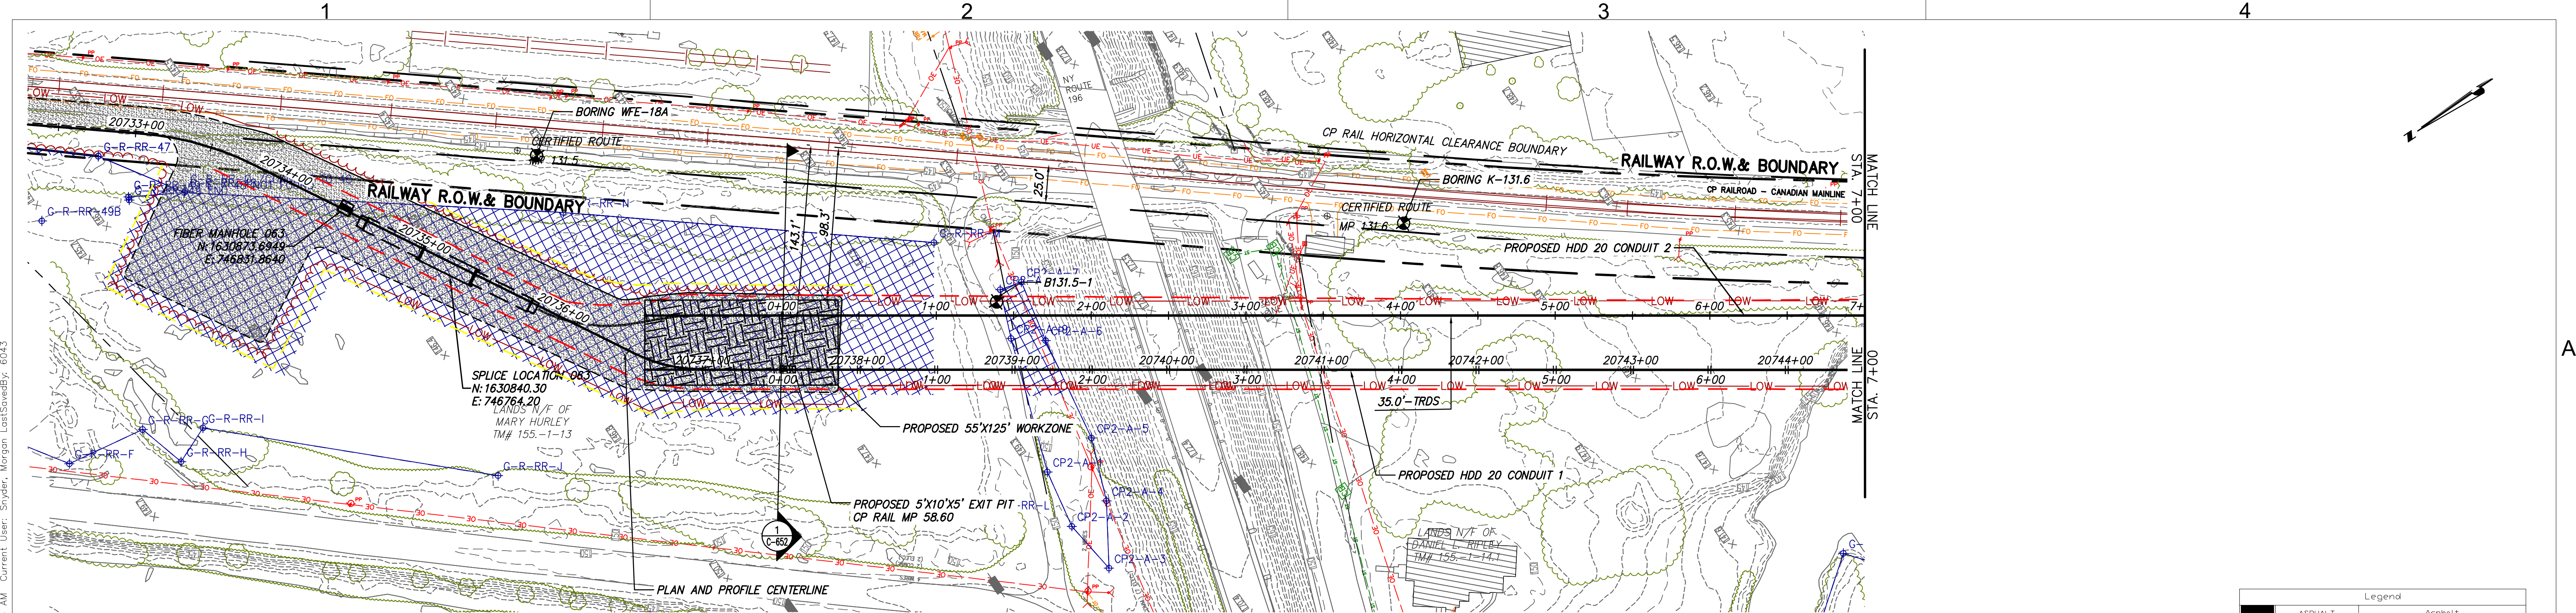

PROPOSED HDD 20 PLAN VIEW
CONDUIT 1

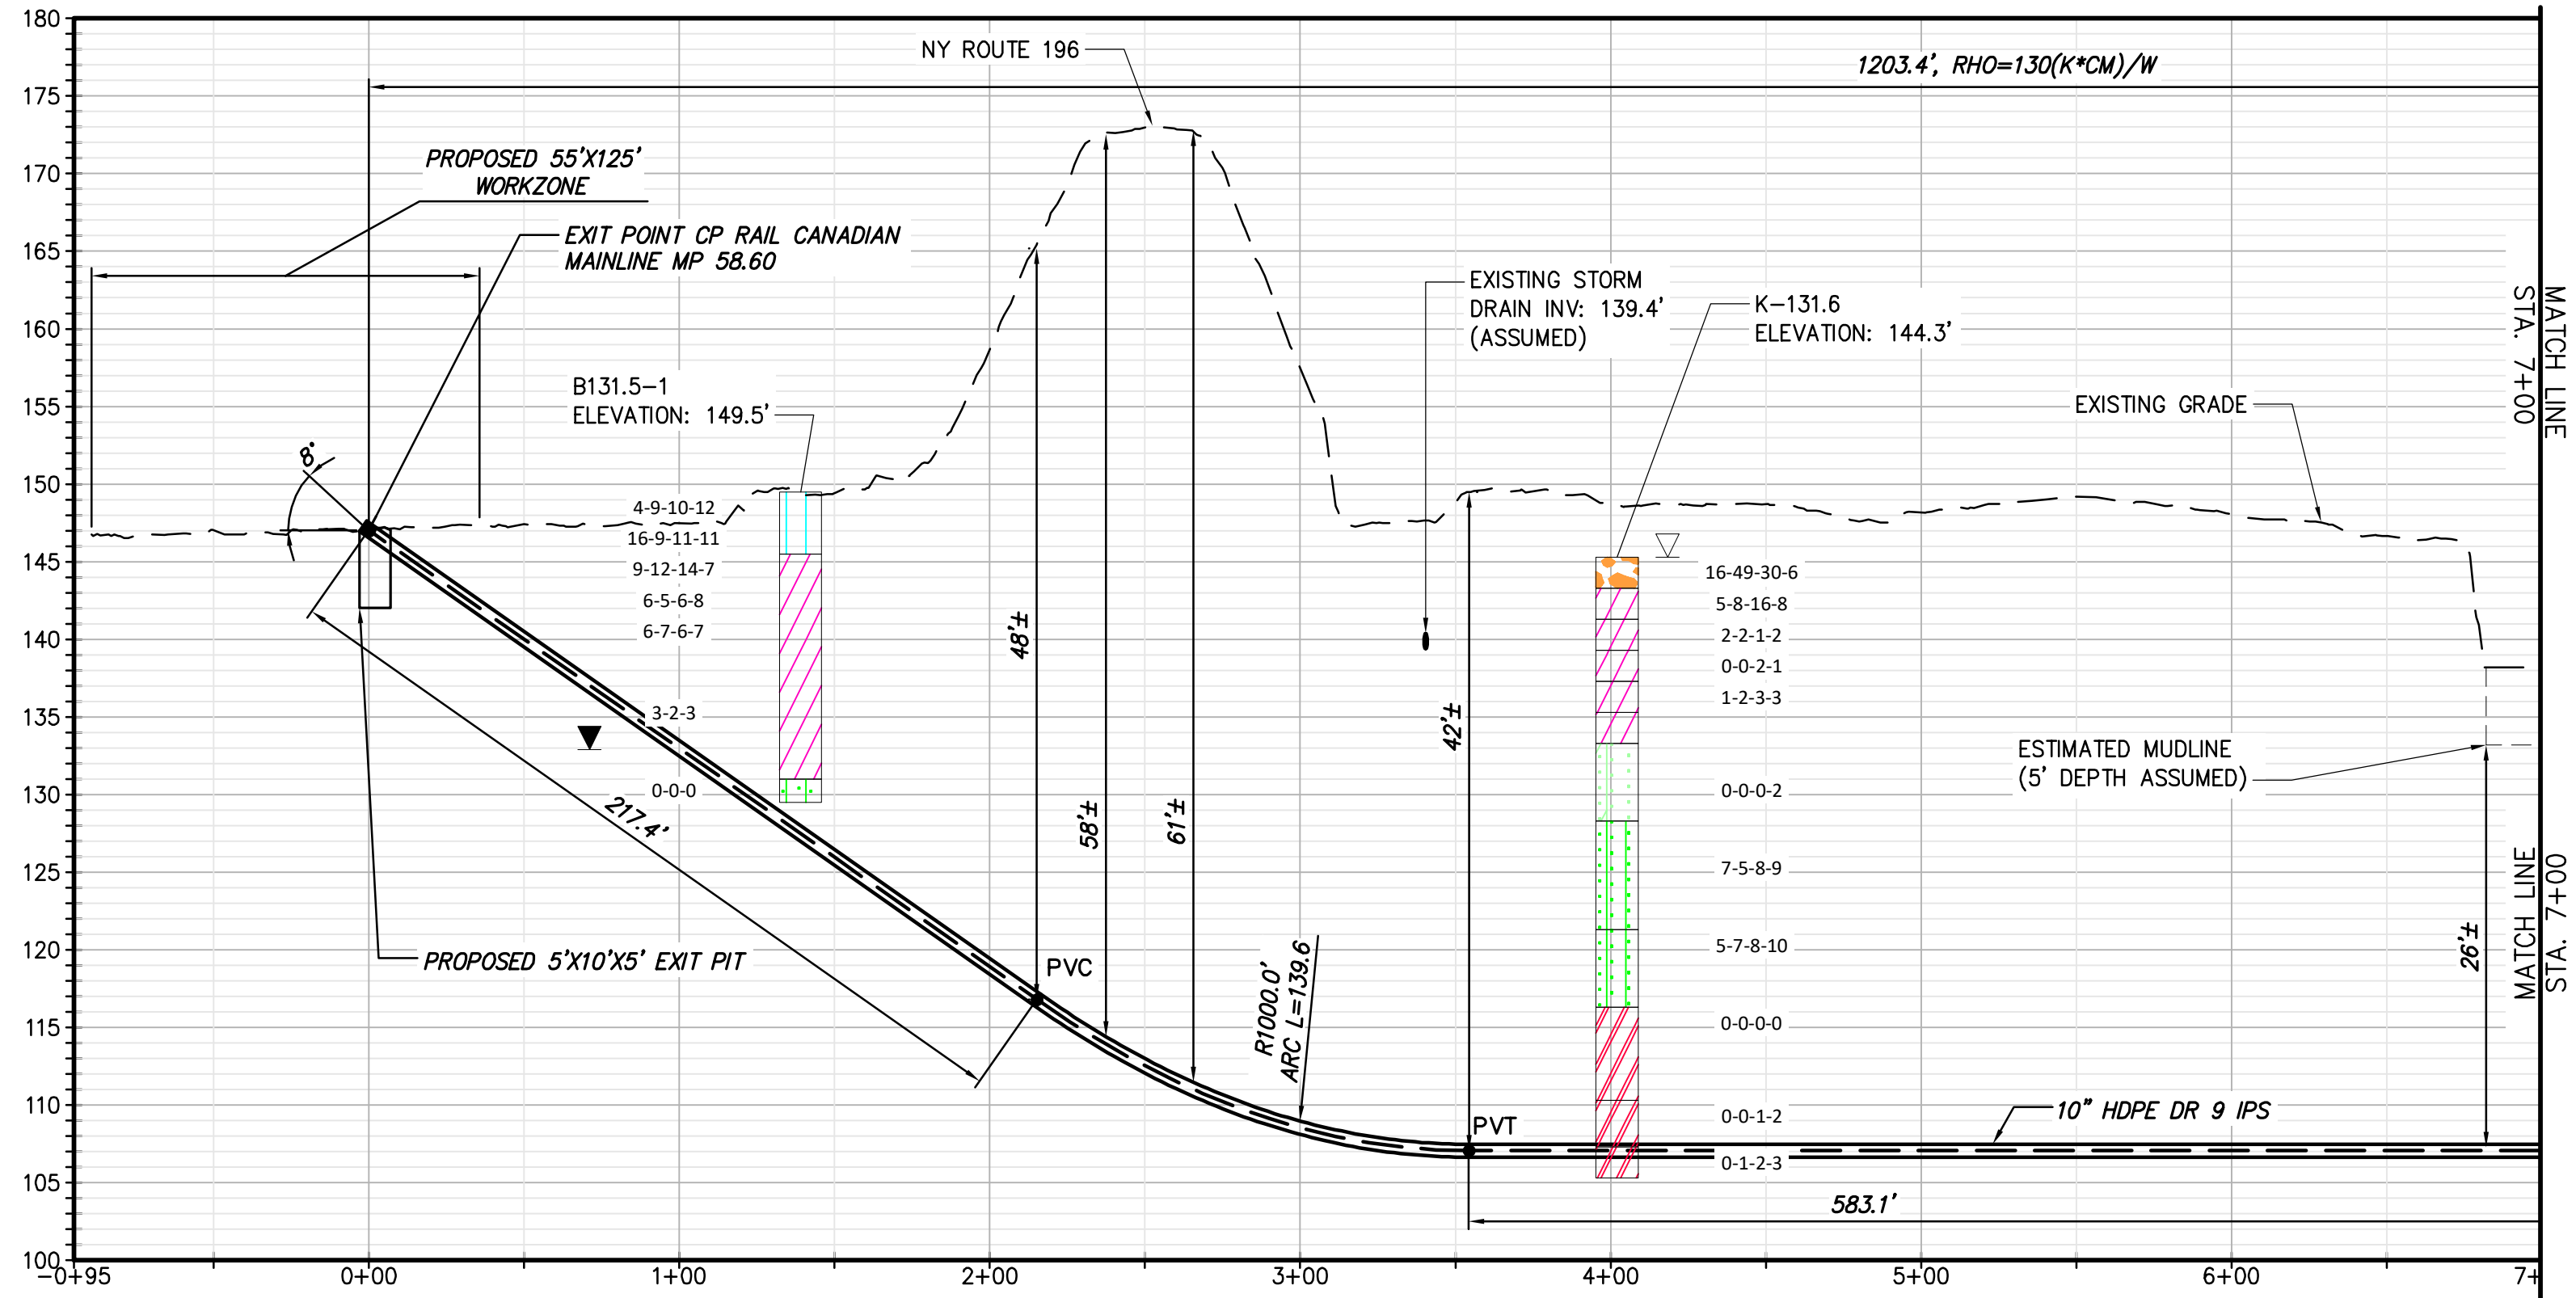

PROPOSED HDD 20 PROFILE
CONDUIT 1

Legend		
	ASPHALT	Asphalt
	Bedrock	Bedrock
	Boulder	Boulder
	CH	Fat CLAY
	CH-MH	SILTY Fat CLAY
	CL	Lean CLAY
	CL-ML	SILTY CLAY
	CONCRETE	Concrete
	FILL	Fill
	GC	CLAYEY GRAVEL
	GC-GM	SILTY CLAYEY GRAVEL
	GM	SILTY GRAVEL
	GP	Poorly Graded GRAVEL
	GP-GC	Poorly Graded Gravel with CLAY
	GP-GM	Poorly Graded GRAVEL with SILT
	GW	Well Graded GRAVEL
	GW-GC	Well Graded GRAVEL with CLAY
	GW-GM	Well Graded GRAVEL with SILT
	Limestone	Limestone
	MH	Elastic SILT
	ML	SILT
	OH	ORGANIC Fat CLAY
	OL	ORGANIC Lean CLAY
	OL/OH	ORGANIC SOIL
	PT	PEAT
	Rock	Rock
	Sandstone	Sandstone
	SC	CLAYEY SAND
	SC-SM	SILT, CLAYEY SAND
	SHALE	Shale
	SILTSTONE	Siltstone
	SM	SILTY SAND
	SP	Poorly Graded SAND
	SP-SC	Poorly Graded SAND with CLAY
	SP-SM	Poorly Graded SAND with SILT
	SW	Well graded SAND
	SW-SC	Well Graded SAND with CLAY
	SW-SM	Well Graded SAND with SILT
	Topsoil	Topsoil
	USGS 601	Gravel or Conglomerate 1
	USGS 654	Subgraywacke
	USGS 670	Interbedded Sandstone and Shale
	USGS 702	Quartzite
	USGS 705	Schist
	USGS 705	Schist
	USGS 708	Gneiss
	USGS 708	Gneiss
	USGS 718	Granite 1
	Void	Void
	Water	Water
	Weathered Rock	Undefined
	Water Table during drilling	Water Table during drilling
	Water Table after drilling	Water Table after drilling

NOTE:
1) THE USE OF CONDUCTOR CASINGS IS
RECOMMENDED TO MITIGATE THE POTENTIAL
RELEASES OF DRILLING FLUIDS.

BORING LOG STRIP LEGEND	
	B101
Blow Counts per 6" = 10-10-10	
Recovery %/RQD % = 95%/90%	
11000psi = UCS	
2D strip logs shown at 10x exaggeration	
3D strip logs have no exaggeration	

Champlain Hudson
Power Express

Kiewit

III Winners Circle, PO Box 5269
Albany, NY 12205-0269
518.453.4500 ; www.chacompanies.com

IT IS A VIOLATION OF LAW FOR ANY PERSON, UNLESS THEY ARE ACTING UNDER THE DIRECTION OF A LICENSED PROFESSIONAL ENGINEER, ARCHITECT, LANDSCAPE ARCHITECT OR LAND SURVEYOR TO ALTER AN ITEM IN ANY WAY. IF AN ITEM BEARING THE STAMP OF A LICENSED PROFESSIONAL IS ALTERED, THE ALTERING ENGINEER, ARCHITECT, LANDSCAPE ARCHITECT OR LAND SURVEYOR SHALL STAMP THE DOCUMENT AND INCLUDE THE NOTATION "ALTERED BY" FOLLOWED BY THEIR SIGNATURE, THE DATE OF SUCH ALTERATION, AND A SPECIFIC DESCRIPTION OF THE ALTERATION.


0	03/22/2023	ISSUED FOR CONSTRUCTION SUBMISSION	MCS	JEO
No.	DATE	SUBMITTAL / REVISION DESCRIPTION	DB	APP

CHAMPLAIN HUDSON POWER EXPRESS
SEGMENT 3 - PACKAGE 2 - FORT ANN TO KINGSBURY
PLAN AND PROFILE - HDD 20, CONDUIT 1


KIEWIT PROJECT NO. 21162
CHA PROJECT NO. 086076
DRAWING NO. C-315

DRAWN BY: CJL DESIGNED BY: CJL APPROVED BY: JEO SCALE AS NOTED DATE 03/22/2023

File: V:\PROJECTS\ANY\K6\066076.000\09_DESIGN\DRAWINGS\01_SHEETS\DESIGN PACKAGE 2\313 HDD 20 PLAN AND PROFILE - CONDUIT 1.DWG Saved: 3/15/2023 8:15:11 AM Plotted: 3/17/2023 9:49:35 AM Current User: Snyder, Morgan LastSavedBy: 6043

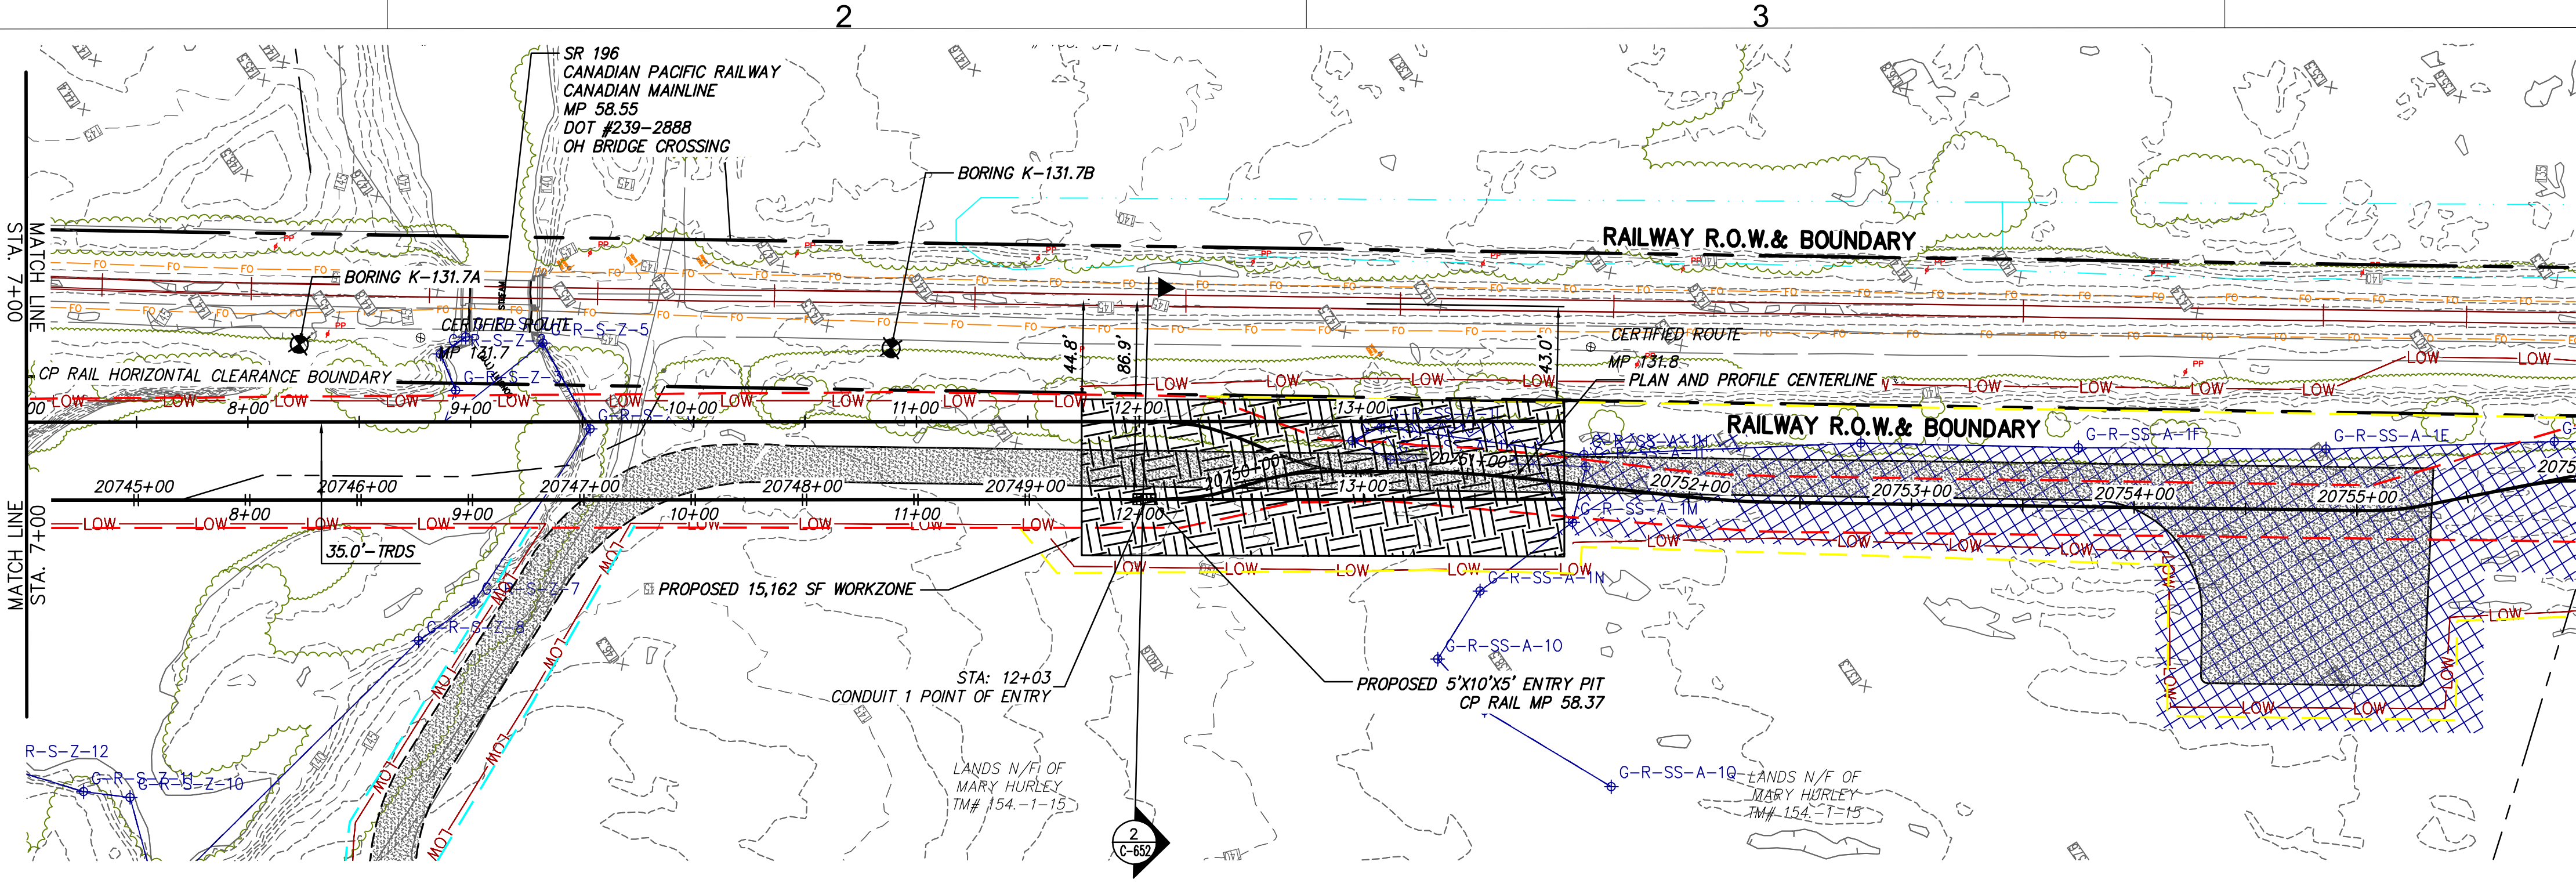

PROPOSED HDD 20 PLAN VIEW
CONDUIT 1

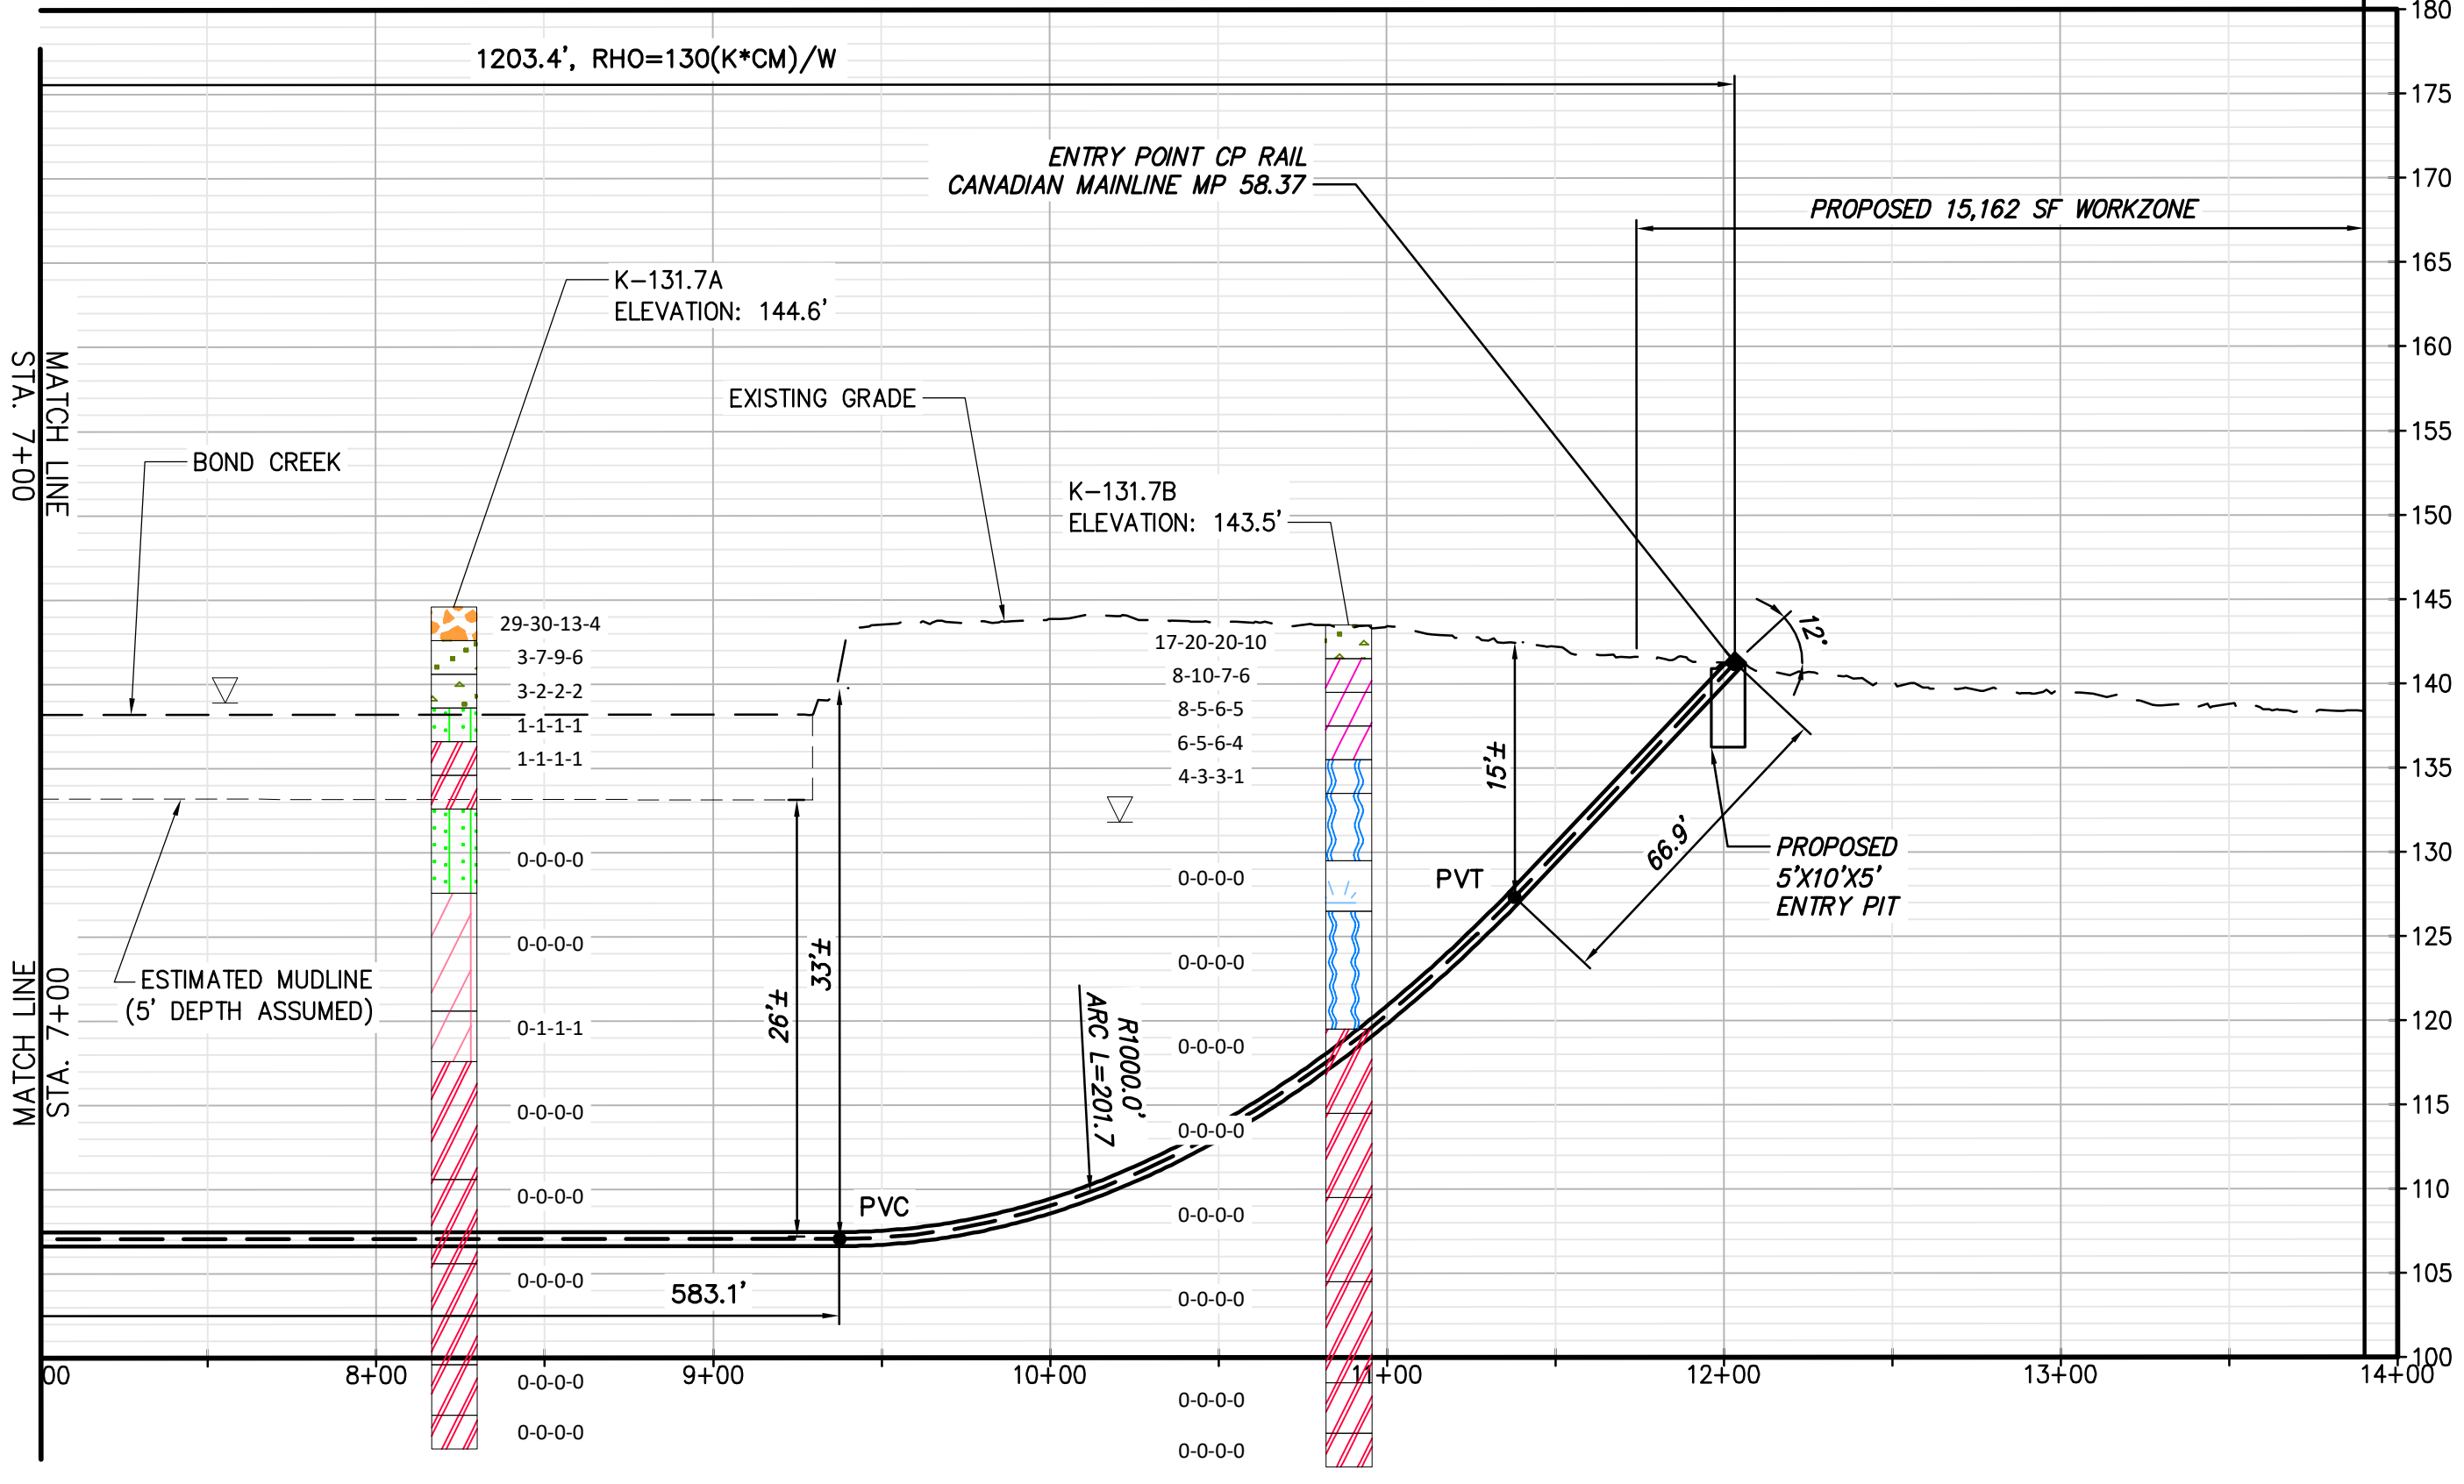

PROPOSED HDD 20 PROFILE
CONDUIT 1

Legend		
	ASPHALT	Asphalt
	Bedrock	Bedrock
	Boulder	Boulder
	CH	Fat CLAY
	CH-MH	SILTY Fat CLAY
	CL	Lean CLAY
	CL-ML	SILTY CLAY
	CONCRETE	Concrete
	FILL	Fill
	GC	CLAYEY GRAVEL
	GC-GM	SILTY CLAYEY GRAVEL
	GM	SILTY GRAVEL
	GP	Poorly Graded GRAVEL
	GP-GC	Poorly Graded Gravel with CLAY
	GP-GM	Poorly Graded GRAVEL with SILT
	GW	Well Graded GRAVEL
	GW-GC	Well Graded GRAVEL with CLAY
	GW-GM	Well Graded GRAVEL with SILT
	Limestone	Limestone
	MH	Elastic SILT
	ML	SILT
	DH	ORGANIC Fat CLAY
	DL	ORGANIC Lean CLAY
	DL/DH	ORGANIC SOIL
	PT	PEAT
	Rock	Rock
	Sandstone	Sandstone
	SC	CLAYEY SAND
	SC-SM	SILT, CLAYEY SAND
	SHALE	Shale
	SILTSTONE	Siltstone
	SM	SILTY SAND
	SP	Poorly Graded SAND
	SP-SC	Poorly Graded SAND with CLAY
	SP-SM	Poorly Graded SAND with SILT
	SW	Well graded SAND
	SW-SC	Well Graded SAND with CLAY
	SW-SM	Well Graded SAND with SILT
	Topsoil	Topsoil
	USGS 601	Gravel or Conglomerate 1
	USGS 654	Subgraywacke
	USGS 670	Interbedded Sandstone and Shale
	USGS 702	Quartzite
	USGS 705	Schist
	USGS 705	Schist
	USGS 708	Gneiss
	USGS 708	Gneiss
	USGS 718	Granite 1
	Void	Void
	Water	Water
	Weathered Rock	Undefined
	Water Table	Water Table during drilling
	Water Table	Water Table after drilling

NOTE:
1) THE USE OF CONDUCTOR CASINGS IS
RECOMMENDED TO MITIGATE THE POTENTIAL
RELEASES OF DRILLING FLUIDS.

BORING LOG STRIP LEGEND	
	B101
Blow Counts per 6" = 10-10-10	
Recovery %/RQD % = 95%/90%	
	11000psi = UCS
2D strip logs shown at 10x exaggeration 3D strip logs have no exaggeration	



IT IS A VIOLATION OF LAW FOR ANY PERSON, UNLESS THEY ARE ACTING UNDER THE DIRECTION OF A LICENSED PROFESSIONAL ENGINEER, ARCHITECT, LANDSCAPE ARCHITECT OR LAND SURVEYOR TO ALTER AN ITEM IN ANY WAY. IF AN ITEM BEARING THE STAMP OF A LICENSED PROFESSIONAL IS ALTERED, THE ALTERING ENGINEER, ARCHITECT, LANDSCAPE ARCHITECT OR LAND SURVEYOR SHALL STAMP THE DOCUMENT AND INCLUDE THE NOTATION "ALTERED BY:" FOLLOWED BY THEIR SIGNATURE, THE DATE OF SUCH ALTERATION, AND A SPECIFIC DESCRIPTION OF THE ALTERATION.

0	03/22/2023	ISSUED FOR CONSTRUCTION SUBMISSION	MCS	JEO
No.	DATE	SUBMITTAL / REVISION DESCRIPTION	DB	APP





CHAMPLAIN HUDSON POWER EXPRESS
SEGMENT 3 - PACKAGE 2 - FORT ANN TO KINGSBURY
PLAN AND PROFILE - HDD 20, CONDUIT 1

KIEWIT PROJECT NO.
21162
CHA PROJECT NO.
066076
DRAWING NO.


C-315.1

DRAWN BY:	CJL	DESIGNED BY:	CJL	APPROVED BY:	JEO	SCALE	AS NOTED	DATE	03/22/2023
REV. NO.	X								

File: V:\PROJECTS\ANY\6\066076.00\09 DESIGN\DRAWINGS\01 SHEETS\DESIGN PACKAGE 2\313 HDD 20 PLAN AND PROFILE - CONDUIT 1.DWG Saved: 3/15/2023 8:15:11 AM Plotted: 3/17/2023 9:50:23 AM Current User: Snyder, Morgan LastSavedBy: 6043

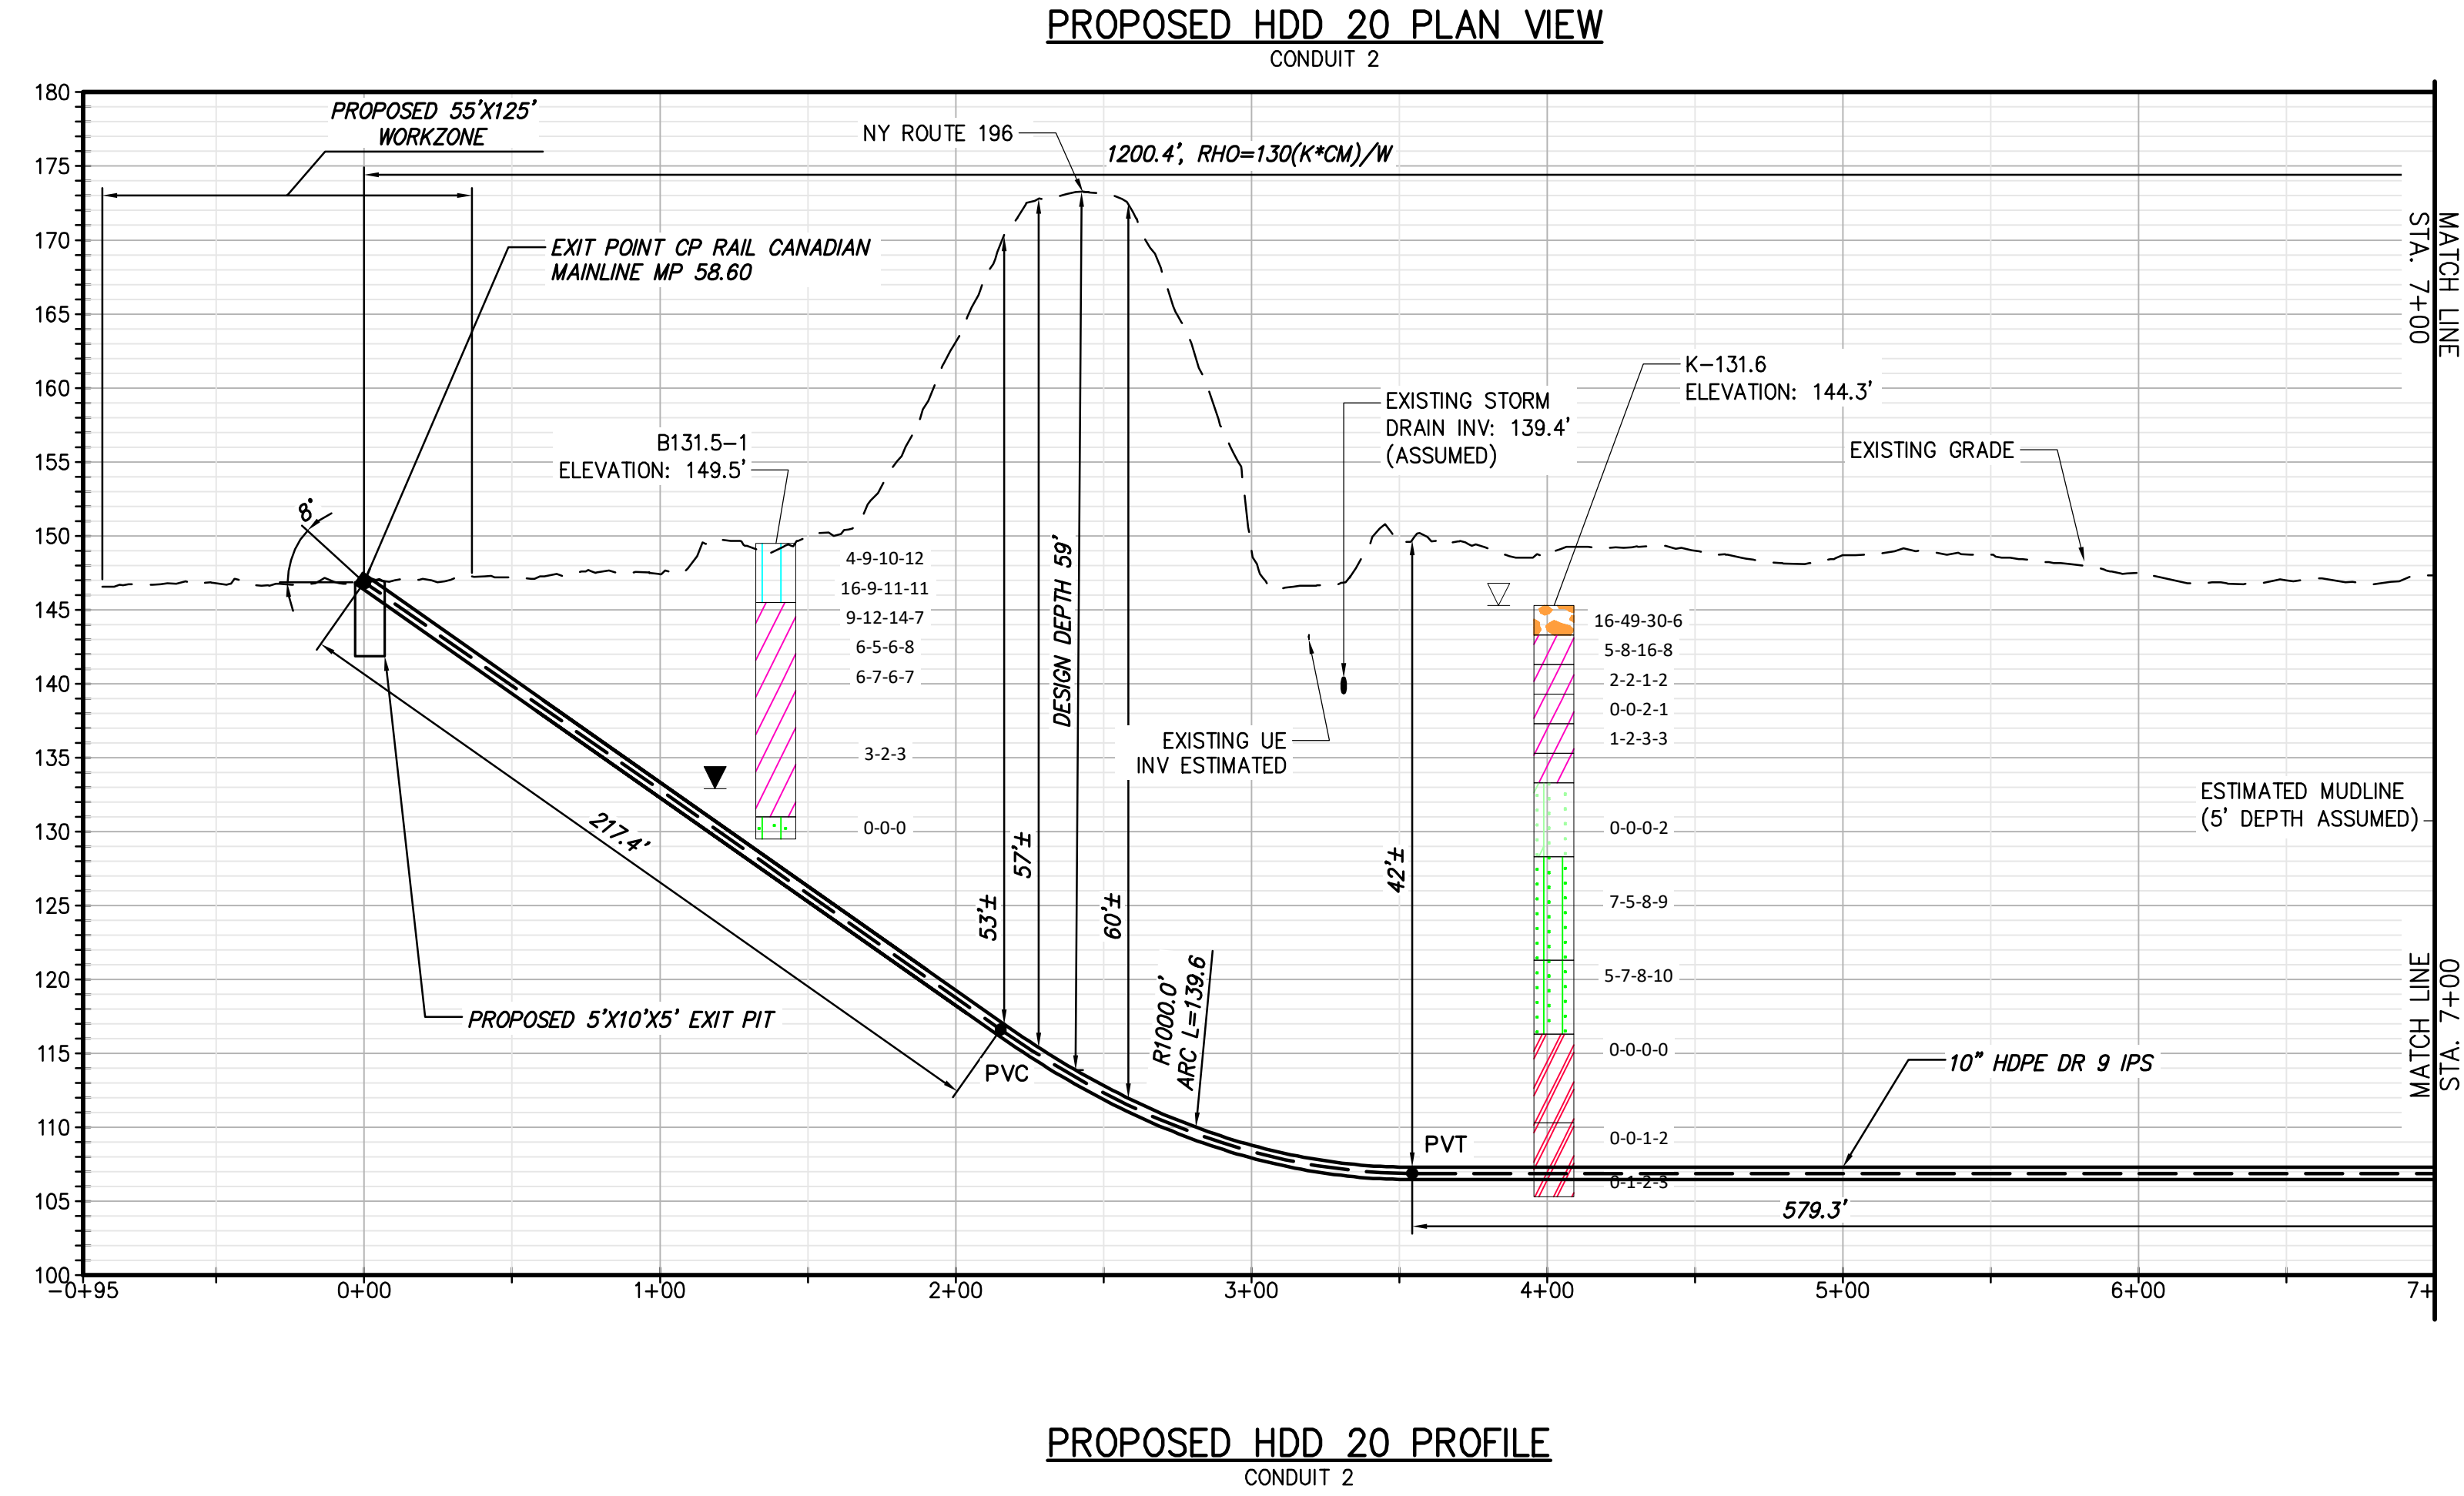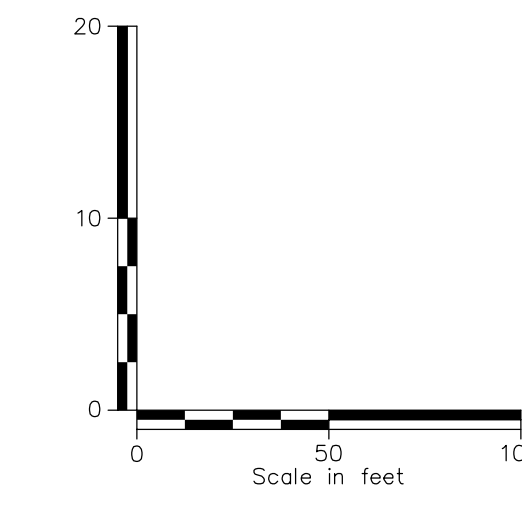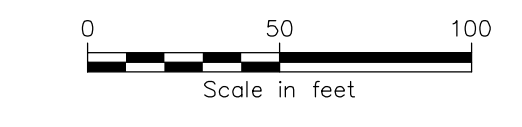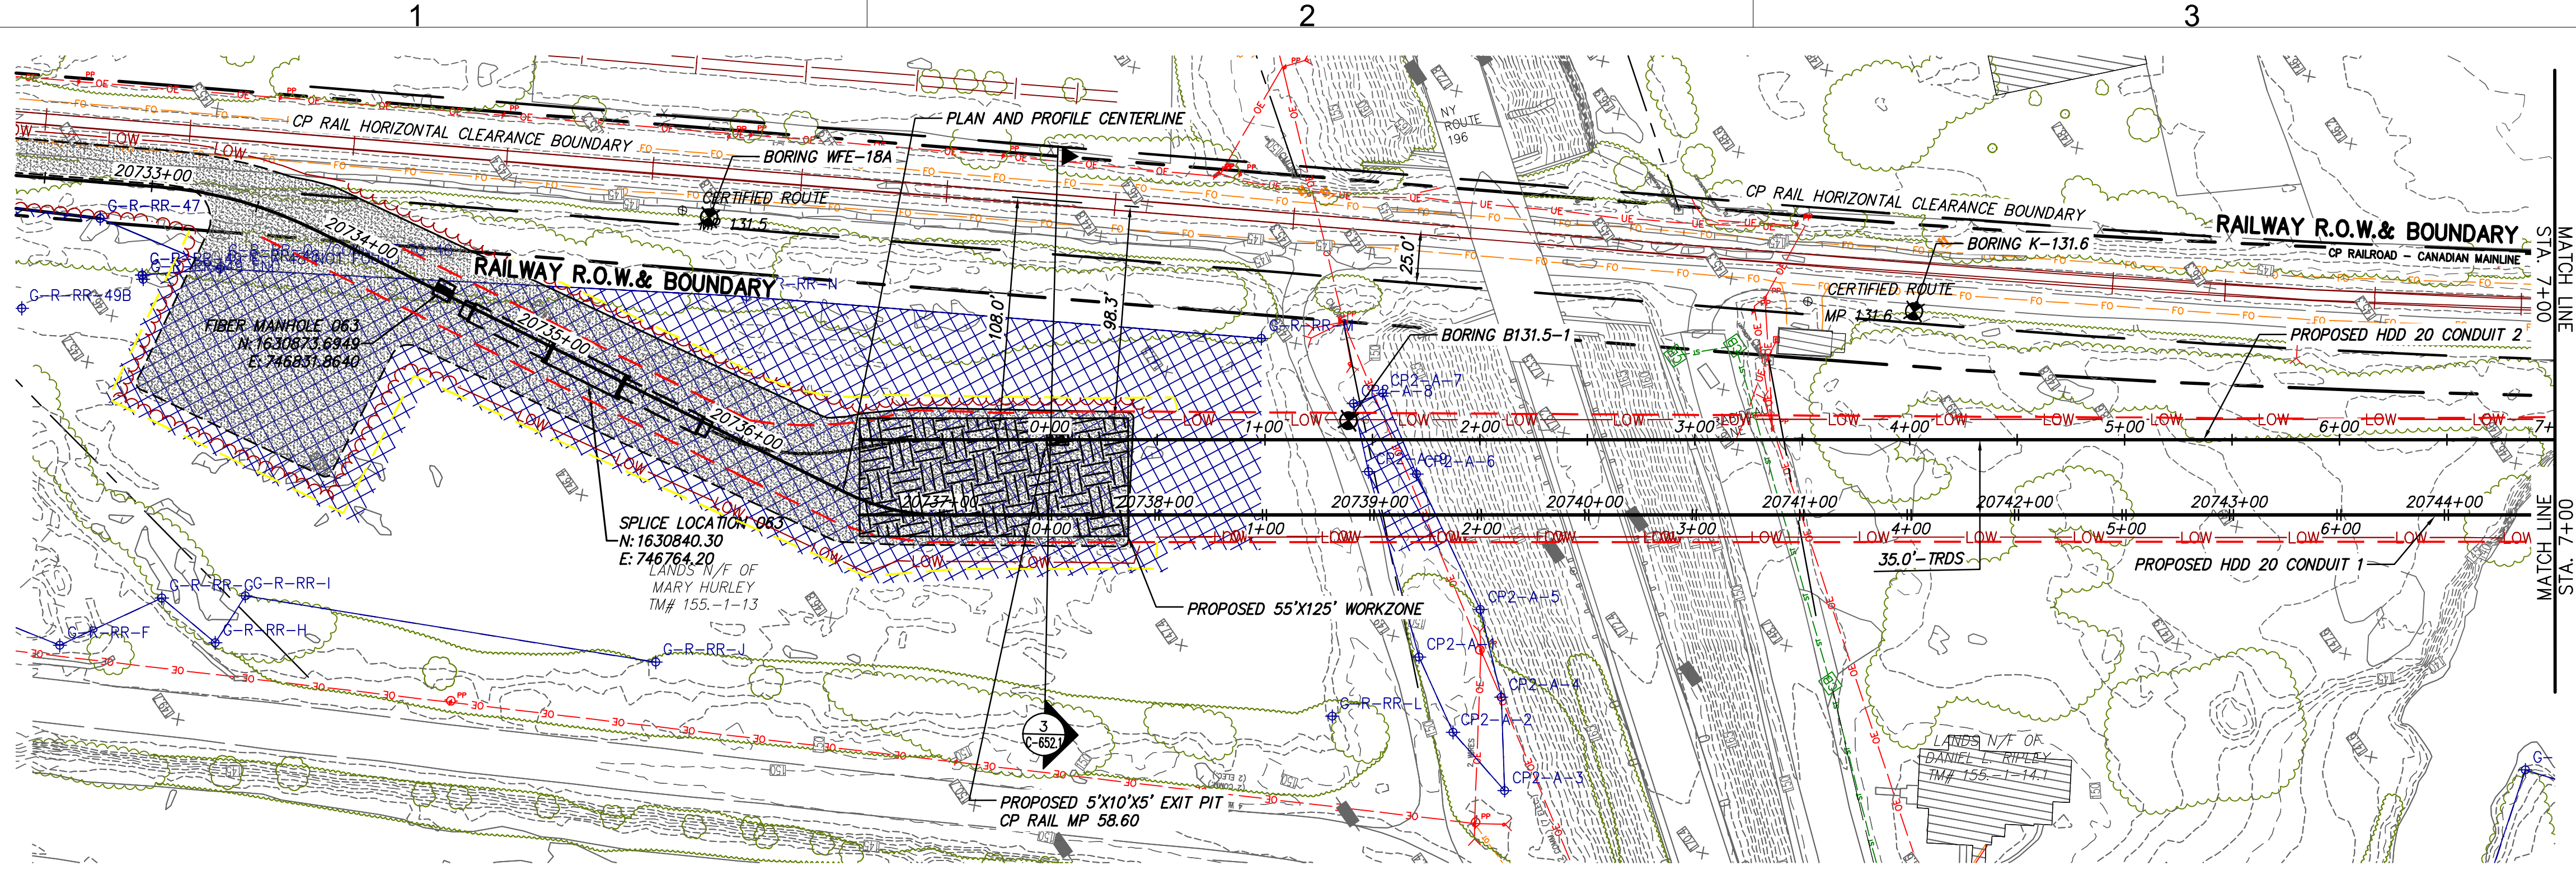

NOTE:
1) THE USE OF CONDUCTOR CASINGS IS RECOMMENDED TO MITIGATE THE POTENTIAL RELEASES OF DRILLING FLUIDS.

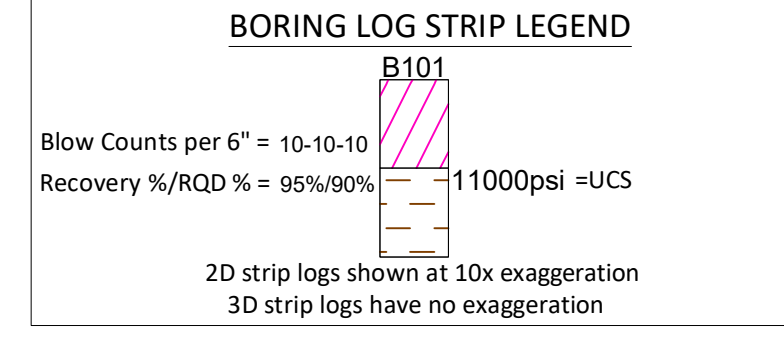

Legend		
	ASPHALT	Asphalt
	Bedrock	Bedrock
	Boulder	Boulder
	CH	Fat CLAY
	CH-MH	SILTY Fat CLAY
	CL	Lean CLAY
	CL-ML	SILTY CLAY
	CDNCRETE	Concrete
	FILL	Fill
	GC	CLAYEY GRAVEL
	GC-GM	SILTY CLAYEY GRAVEL
	GM	SILTY GRAVEL
	GP	Poorly Graded GRAVEL
	GP-GC	Poorly Graded Gravel with CLAY
	GP-GM	Poorly Graded GRAVEL with SILT
	GW	Well Graded GRAVEL
	GW-GC	Well Graded GRAVEL with CLAY
	GW-GM	Well Graded GRAVEL with SILT
	Limestone	Limestone
	MH	Elastic SILT
	ML	SILT
	OH	ORGANIC Fat CLAY
	OL	ORGANIC Lean CLAY
	OL/OH	ORGANIC SOIL
	PT	PEAT
	Rock	Rock
	Sandstone	Sandstone
	SC	CLAYEY SAND
	SC-SM	SILT, CLAYEY SAND
	SHALE	Shale
	SILTSTONE	Siltstone
	SM	SILTY SAND
	SP	Poorly Graded SAND
	SP-SC	Poorly Graded SAND with CLAY
	SP-SM	Poorly Graded SAND with SILT
	SW	Well graded SAND
	SW-SC	Well Graded SAND with CLAY
	SW-SM	Well Graded SAND with SILT
	Topsail	Topsail
	USGS 601	Gravel or Conglomerate 1
	USGS 654	Subgraywacke
	USGS 670	Interbedded Sandstone and Shale
	USGS 702	Quartzite
	USGS 705	Schist
	USGS 705	Schist
	USGS 708	Gneiss
	USGS 708	Gneiss
	USGS 718	Granite 1
	Void	Void
	Water	Water
	Weathered Rock	Undefined
	Water Table during drilling	Water Table during drilling
	Water Table after drilling	Water Table after drilling



IT IS A VIOLATION OF LAW FOR ANY PERSON, UNLESS THEY ARE ACTING UNDER THE DIRECTION OF A LICENSED PROFESSIONAL ENGINEER, ARCHITECT, LANDSCAPE ARCHITECT OR LAND SURVEYOR TO ALTER AN ITEM IN ANY WAY. IF AN ITEM BEARING THE STAMP OF A LICENSED PROFESSIONAL IS ALTERED, THE ALTERING ENGINEER, ARCHITECT, LANDSCAPE ARCHITECT OR LAND SURVEYOR SHALL STAMP THE DOCUMENT AND INCLUDE THE NOTATION "ALTERED BY" FOLLOWED BY THEIR SIGNATURE, THE DATE OF SUCH ALTERATION, AND A SPECIFIC DESCRIPTION OF THE ALTERATION.

0	03/22/2023	ISSUED FOR CONSTRUCTION SUBMISSION	MCS	JEO
No.	DATE	SUBMITTAL / REVISION DESCRIPTION	DB	APP

CHAMPLAIN HUDSON POWER EXPRESS
SEGMENT 3 - PACKAGE 2 - FORT ANN TO KINGSBURY
PLAN AND PROFILE - HDD 20, CONDUIT 2

DRAWN BY: CJL DESIGNED BY: CJL APPROVED BY: JEO SCALE AS NOTED DATE 03/22/2023

KIEWIT PROJECT NO.	21162
CHA PROJECT NO.	068076
DRAWING NO.	C-315A
DATE	03/22/2023