





STA. 15210+00 TO STA. 15225+00 PLAN VIEW
SCALE: 1" = 50'

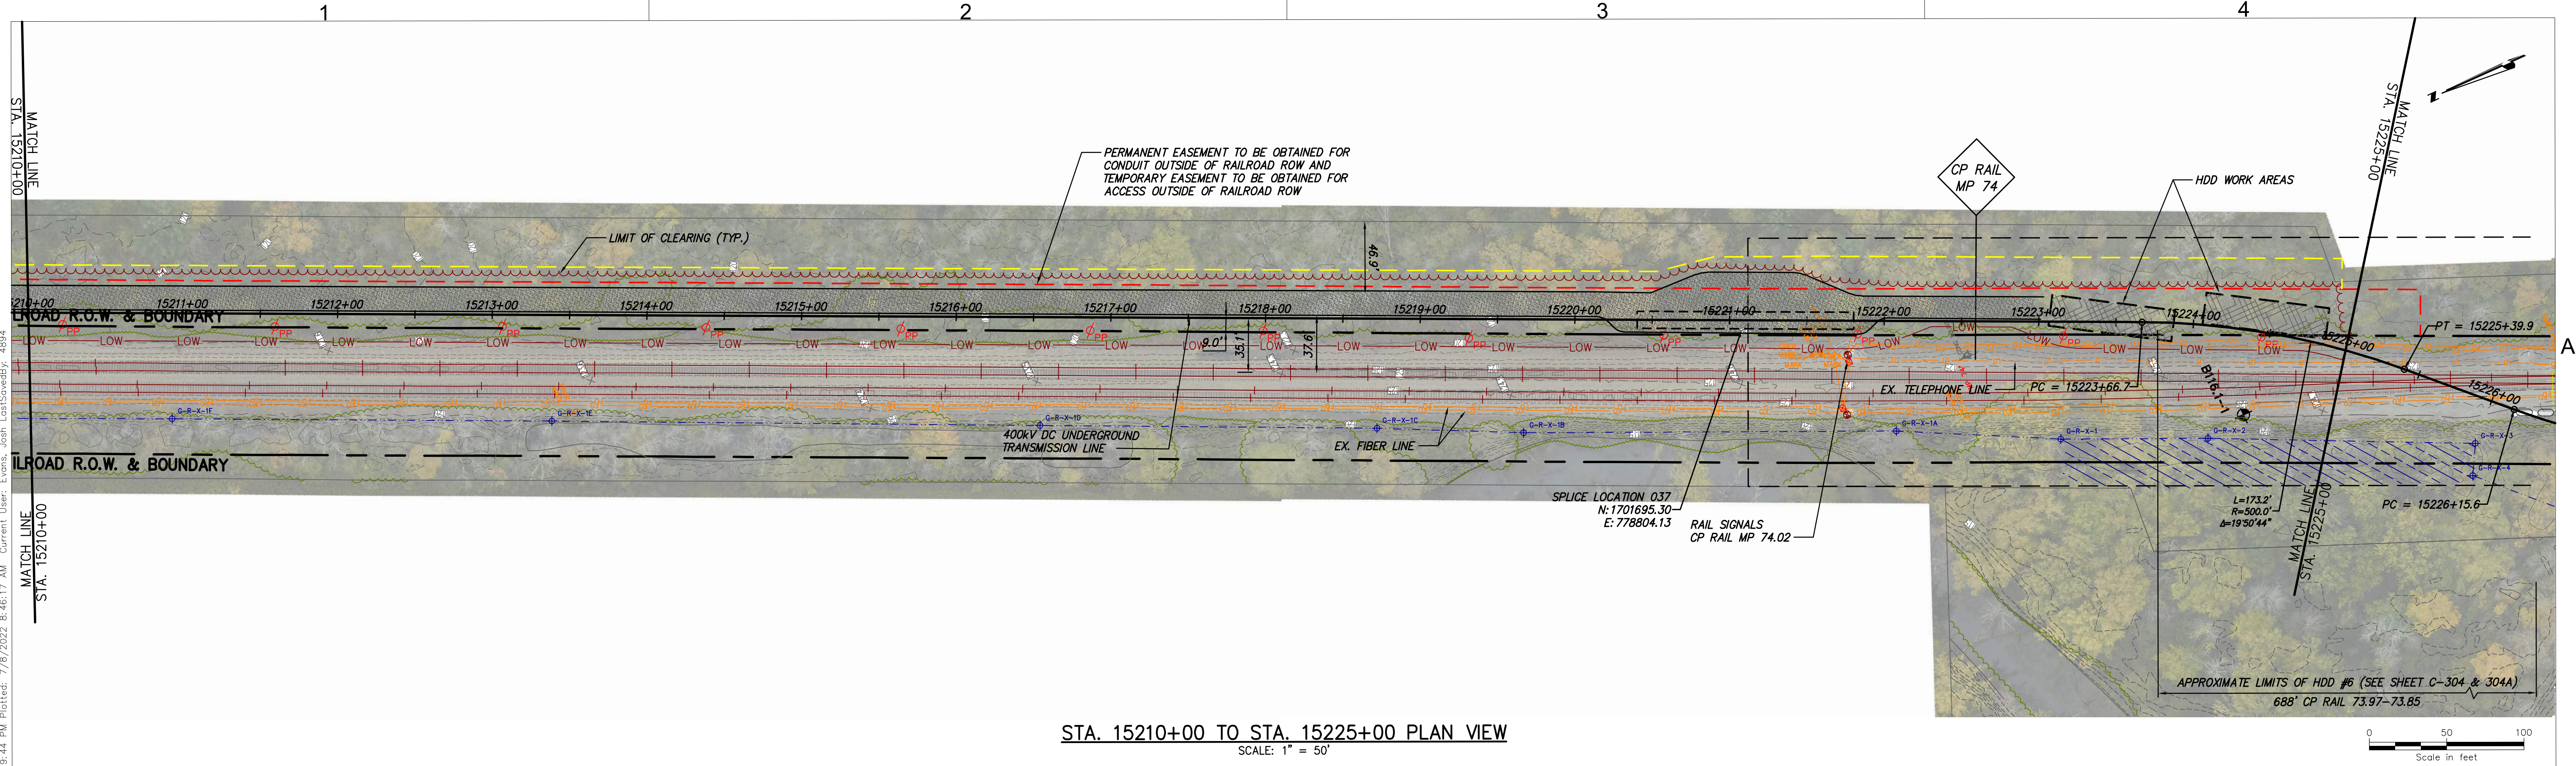

STA. 15210+00 TO STA. 15225+00 PROFILE VIEW
SCALE: H: 1" = 50' V: 1" = 10'

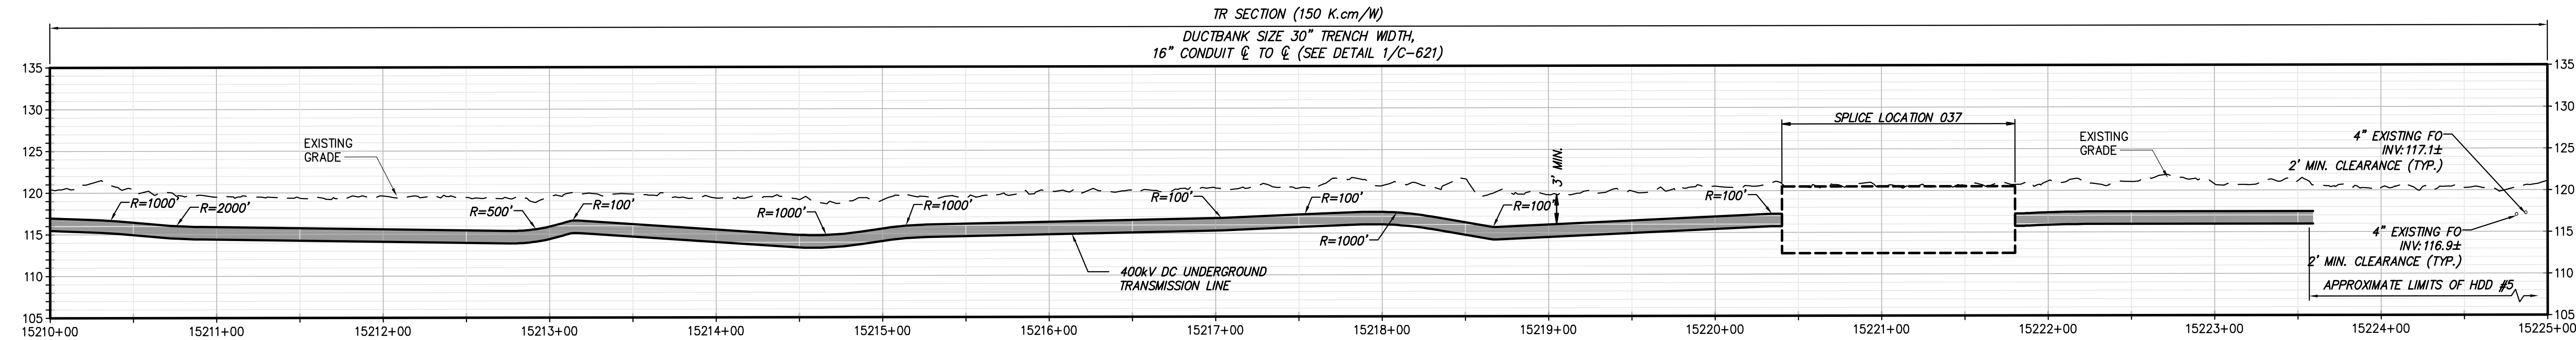

III Winners Circle, PO Box 5269
Albany, NY 12205-0269
518.453.4500 • www.chacompanies.com

IT IS A VIOLATION OF LAW FOR ANY PERSON, UNLESS THEY ARE ACTING UNDER THE DIRECTION OF A LICENSED PROFESSIONAL ENGINEER, ARCHITECT, LANDSCAPE ARCHITECT OR LAND SURVEYOR TO ALTER AN ITEM IN ANY WAY. IF AN ITEM BEARING THE STAMP OF A LICENSED PROFESSIONAL IS ALTERED, THE ALTERING ENGINEER, ARCHITECT, LANDSCAPE ARCHITECT OR LAND SURVEYOR SHALL STAMP THE DOCUMENT AND INCLUDE THE NOTATION "ALTERED BY" FOLLOWED BY THEIR SIGNATURE, THE DATE OF SUCH ALTERATION, AND A SPECIFIC DESCRIPTION OF THE ALTERATION.

No.	DATE	SUBMITTAL / REVISION DESCRIPTION	DB	APP
A	07/08/2021	EM&CP REGULATORY SUBMISSION	JM	JR

CHAMPLAIN HUDSON POWER EXPRESS SEGMENT 3 (PACKAGE 1C) WHITEHALL TO FORT ANN STA. 15210+00 TO STA 15225+00 PLAN AND PROFILE

DRAWN BY: JTM

DESIGNED BY: JTM

APPROVED BY: JPR

SCALE: AS NOTED

KIEWIT PROJECT NO. 21162
CHA PROJECT NO. 066076
DRAWING NO. C-115

DATE 07/08/2022
X SH.NO. XXX OF XXX



A scale bar labeled "Scale in feet" with markings at 0, 50, and 100. The bar is divided into four equal segments, each representing 25 feet.





SCALE: H:1" = 50' V:1" = 10'



IT IS A VIOLATION OF LAW FOR ANY PERSON, UNLESS THEY ARE ACTING UNDER THE DIRECTION OF A LICENSED PROFESSIONAL ENGINEER, ARCHITECT, LANDSCAPE ARCHITECT OR LAND SURVEYOR TO ALTER AN ITEM IN ANY WAY. IF AN ITEM BEARING THE STAMP OF A LICENSED PROFESSIONAL IS ALTERED, THE ALTERING ENGINEER, ARCHITECT, LANDSCAPE ARCHITECT OR LAND SURVEYOR SHALL STAMP THE DOCUMENT AND INCLUDE THE NOTATION "ALTERED BY" FOLLOWED BY THEIR SIGNATURE, THE DATE OF SUCH ALTERATION, AND A SPECIFIC DESCRIPTION OF THE ALTERATION.

						CHAMPLAIN HUDSON POWER EXPRESS SEGMENT 3 (PACKAGE 1C) WHITEHALL TO FORT ANN STA. 15240+00 TO STA 15255+00 PLAN AND PROFILE						KIEWIT PROJECT NO. 21162				
												CHA PROJECT NO. 066076				
												DRAWING NO.				
												C-117				
A	07/08/2021	EM&CP REGULATORY SUBMISSION			JM	JR										
No.	DATE	SUBMITTAL / REVISION DESCRIPTION			DB	APP	DRAWN BY:	JTM	DESIGNED BY:	JTM	APPROVED BY:	JPR	SCALE REV. NO.	AS NOTED X	DATE SH.NO.	07/08/2022 XXX OF XXX

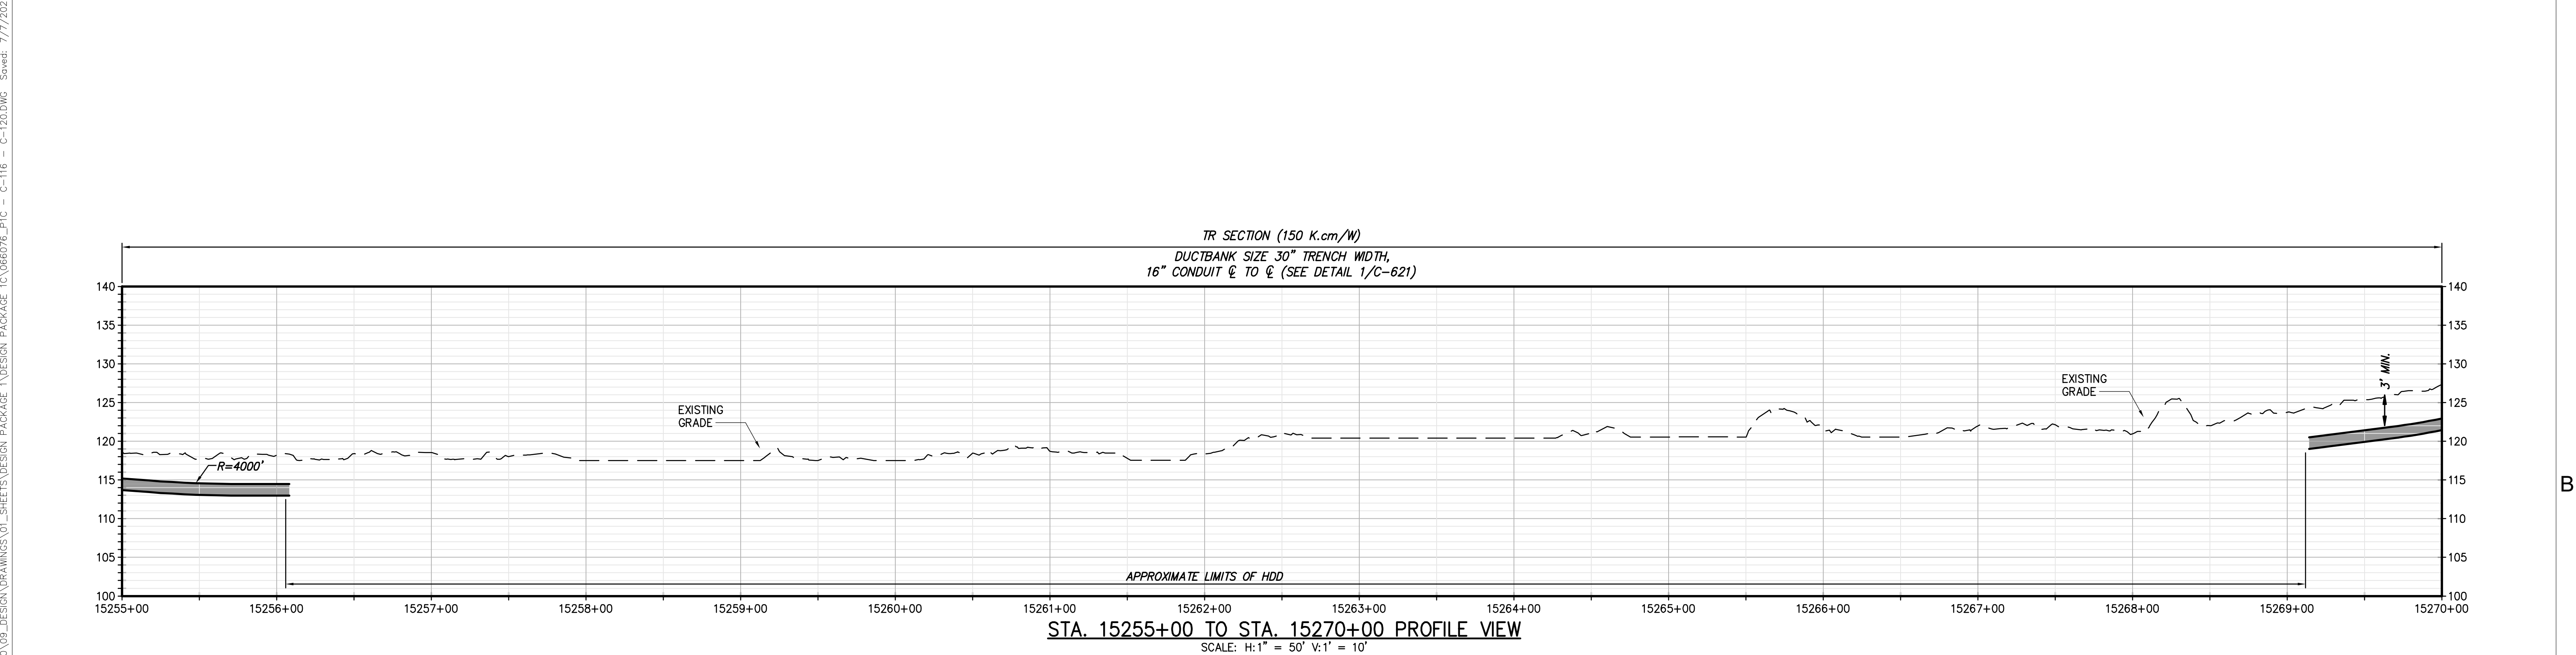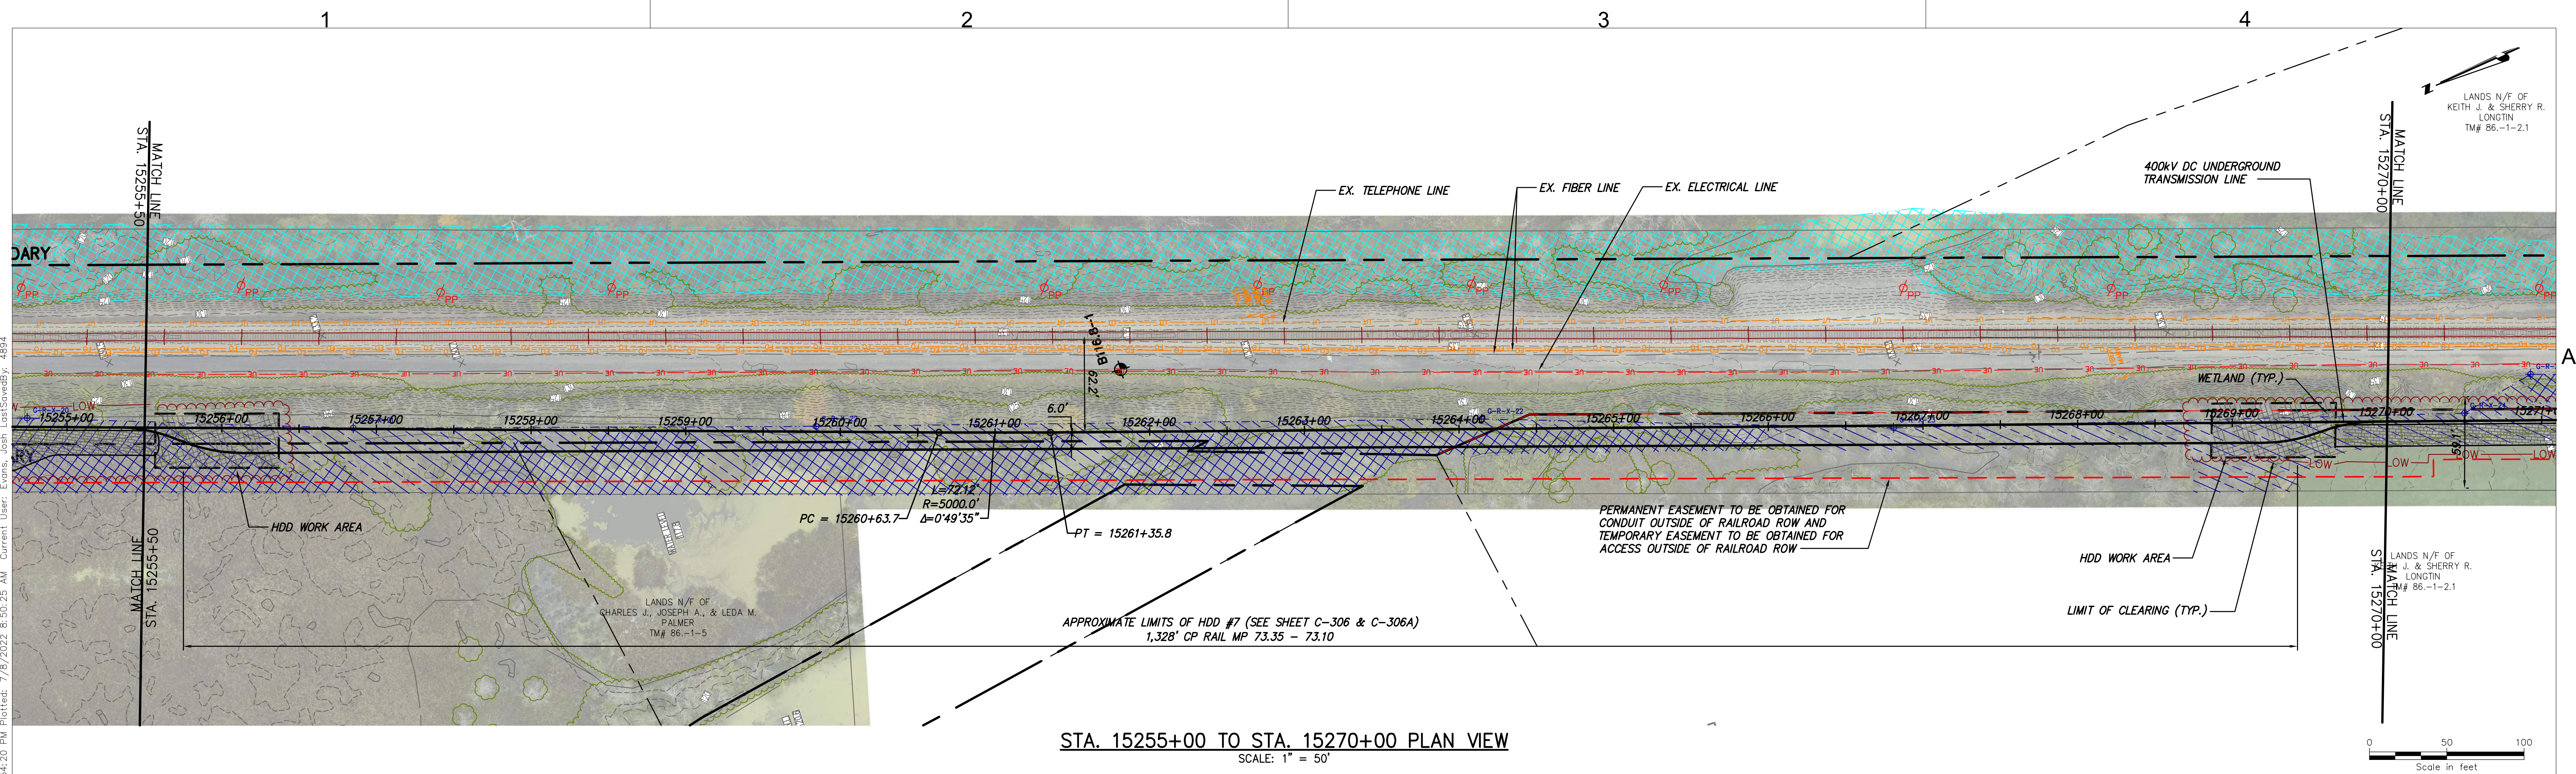



CHPE
Champlain Hudson
Power Express



Kiewit



CHA
III Winners Circle, PO Box 5269
Albany, NY 12205-0269
518.453.4500 • www.chacompanies.com

IT IS A VIOLATION OF LAW FOR ANY PERSON, UNLESS THEY ARE ACTING UNDER THE DIRECTION OF A LICENSED PROFESSIONAL ENGINEER, ARCHITECT, LANDSCAPE ARCHITECT OR LAND SURVEYOR TO ALTER AN ITEM IN ANY WAY. IF AN ITEM BEARING THE STAMP OF A LICENSED PROFESSIONAL IS ALTERED, THE ALTERING ENGINEER, ARCHITECT, LANDSCAPE ARCHITECT OR LAND SURVEYOR SHALL STAMP THE DOCUMENT AND INCLUDE THE NOTATION "ALTERED BY" FOLLOWED BY THEIR SIGNATURE, THE DATE OF SUCH ALTERATION, AND A SPECIFIC DESCRIPTION OF THE ALTERATION.

No.	DATE	SUBMITTAL / REVISION DESCRIPTION	DB	APP
A	07/08/2021	EM&CP REGULATORY SUBMISSION	JM	JR



**CHAMPLAIN HUDSON POWER EXPRESS
SEGMENT 3 (PACKAGE 1C) WHITEHALL TO FORT ANN
STA. 15255+00 TO STA 15270+00 PLAN AND PROFILE**

DRAWN BY: JTM DESIGNED BY: JTM APPROVED BY: JPR SCALE AS NOTED
REV. NO. X SH.NO.

KIEWIT PROJECT NO.
21162
CHA PROJECT NO.
066076
DRAWING NO.
C-118

DATE
07/08/2022
XXX OF XXX

File: V:\PROJECTS\ANY\6\066076.000\09_DESIGN\DRAWINGS\01_SHEETS\DESIGN PACKAGE 1C\066076_P1C - C-116 - C-120.DWG Saved: 7/7/2022 9:54:20 PM Plotted: 7/8/2022 8:52:32 AM Current User: Evans, Josh Last Saved By: 4894 OR 8.1

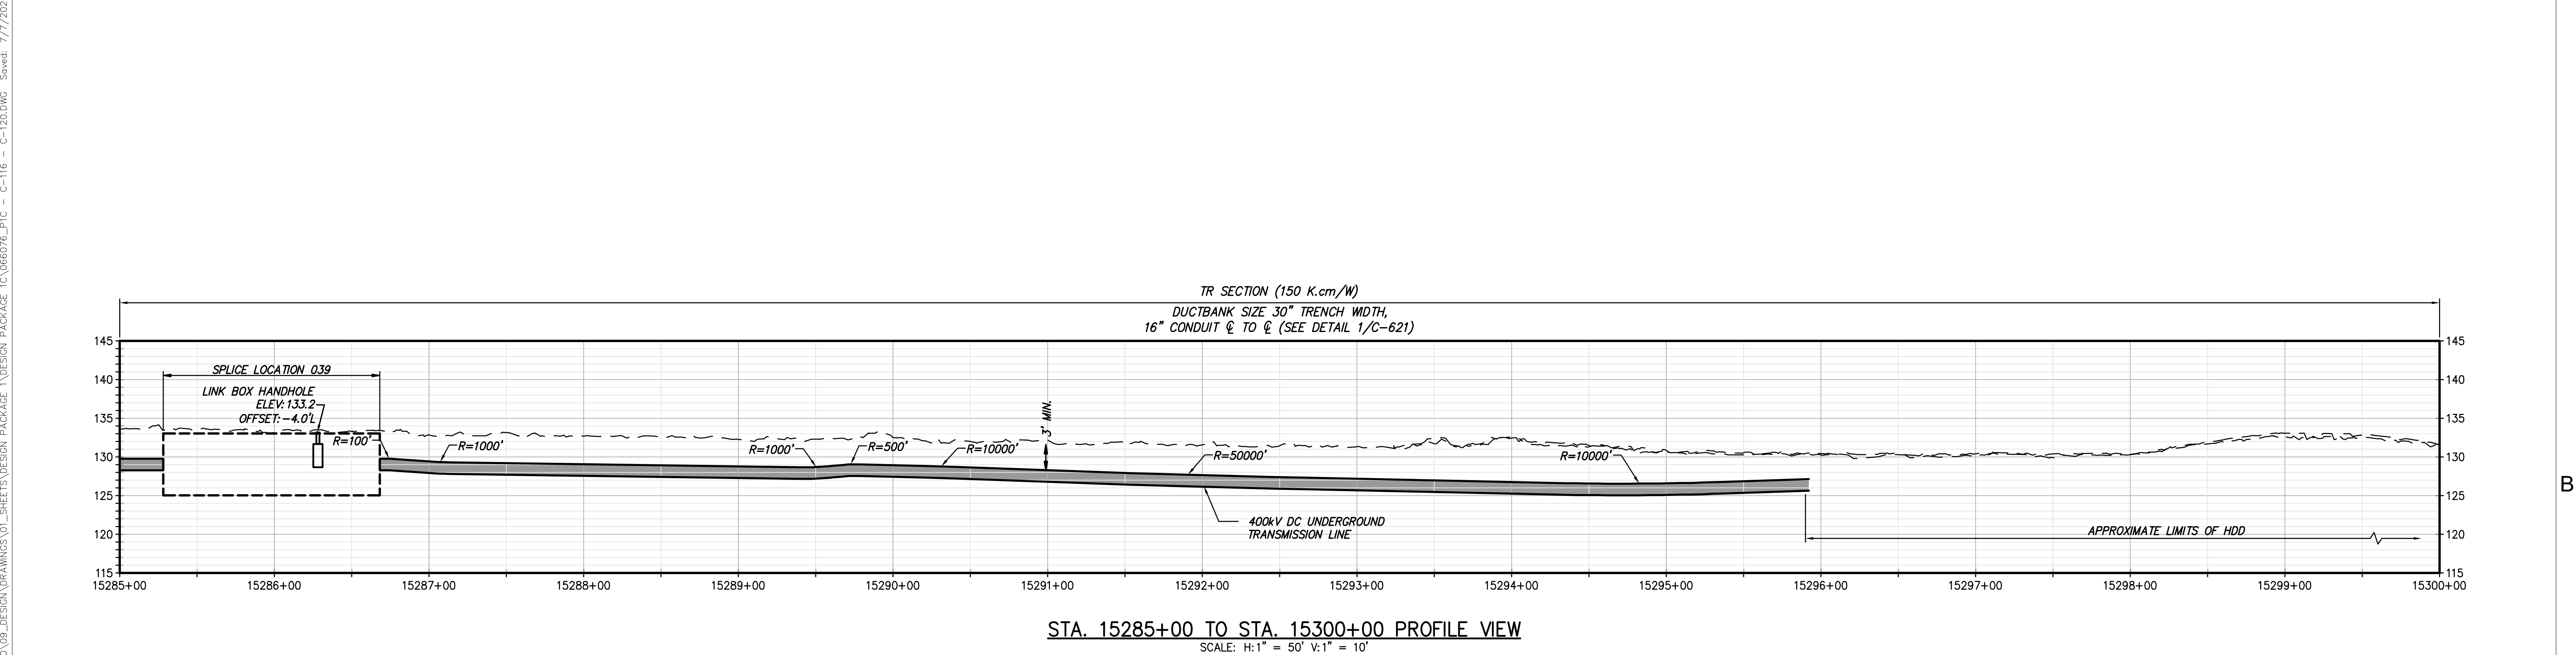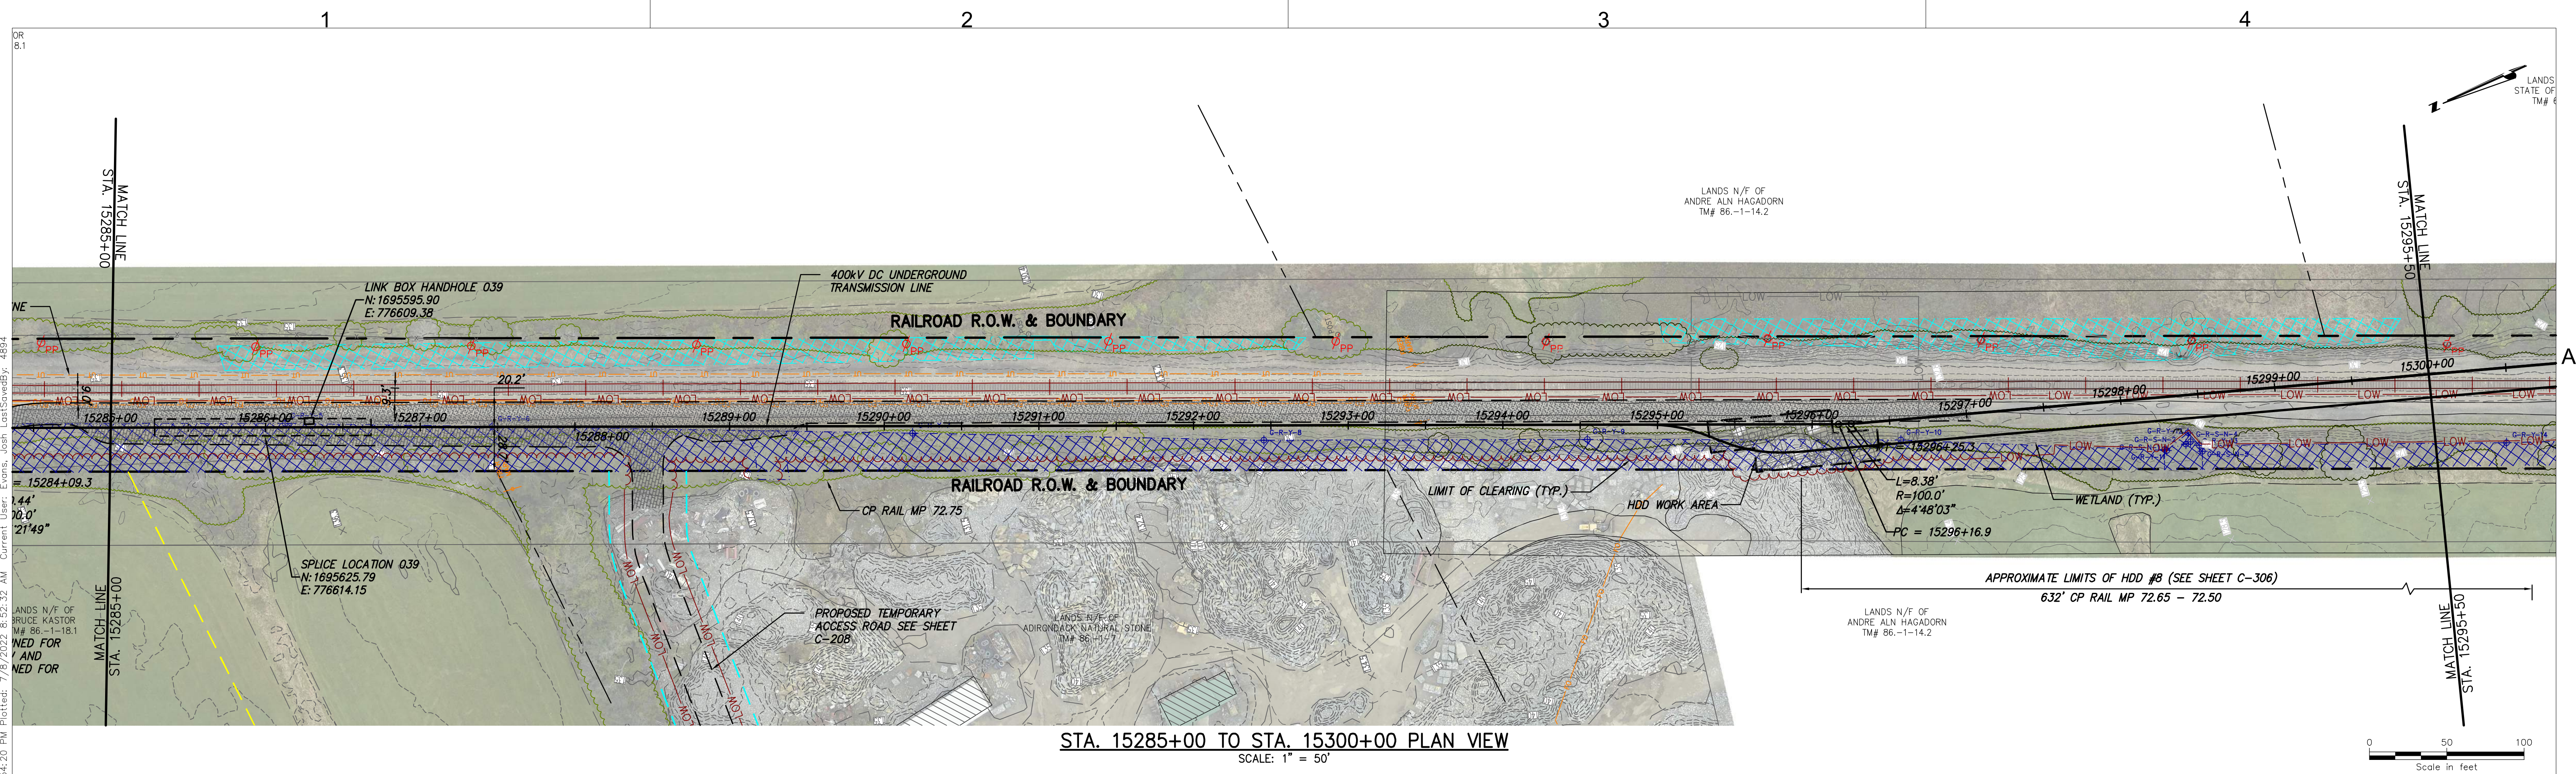



Champlain Hudson
Power Express



Kiewit



CHA

III Winners Circle, PO Box 5269
Albany, NY 12205-0269
518.453.4500 • www.chacompanies.com

IT IS A VIOLATION OF LAW FOR ANY PERSON, UNLESS THEY ARE ACTING UNDER THE DIRECTION OF A LICENSED PROFESSIONAL ENGINEER, ARCHITECT, LANDSCAPE ARCHITECT OR LAND SURVEYOR TO ALTER AN ITEM IN ANY WAY. IF AN ITEM BEARING THE STAMP OF A LICENSED PROFESSIONAL IS ALTERED, THE ALTERING ENGINEER, ARCHITECT, LANDSCAPE ARCHITECT OR LAND SURVEYOR SHALL STAMP THE DOCUMENT AND INCLUDE THE NOTATION "ALTERED BY" FOLLOWED BY THEIR SIGNATURE, THE DATE OF SUCH ALTERATION, AND A SPECIFIC DESCRIPTION OF THE ALTERATION.

No.	DATE	SUBMITTAL / REVISION DESCRIPTION	DB	APP
A	07/08/2021	EM&CP REGULATORY SUBMISSION	JM	JR

**CHAMPLAIN HUDSON POWER EXPRESS
SEGMENT 3 (PACKAGE 1C) WHITEHALL TO FORT ANN
STA. 15285+00 TO STA. 15300+00 PLAN AND PROFILE**


DRAWN BY: JTM DESIGNED BY: JTM APPROVED BY: JPR

SCALE AS NOTED
REV. NO. X



KIEWIT PROJECT NO. 21162
CHA PROJECT NO. 066076
DRAWING NO. C-120

DATE 07/08/2022
SH.NO. XXX OF XXX

File: V:\PROJECTS\ANY\6\066076.000\09_DESIGN\DRAWINGS\01_SHEETS\DESIGN PACKAGE 1\066076_P1C - C-116 - C-120.DWG Saved: 7/7/2022 9:54:20 PM Plotted: 7/8/2022 8:53:31 AM Current User: Evans, Josh LastSavedBy: 4894

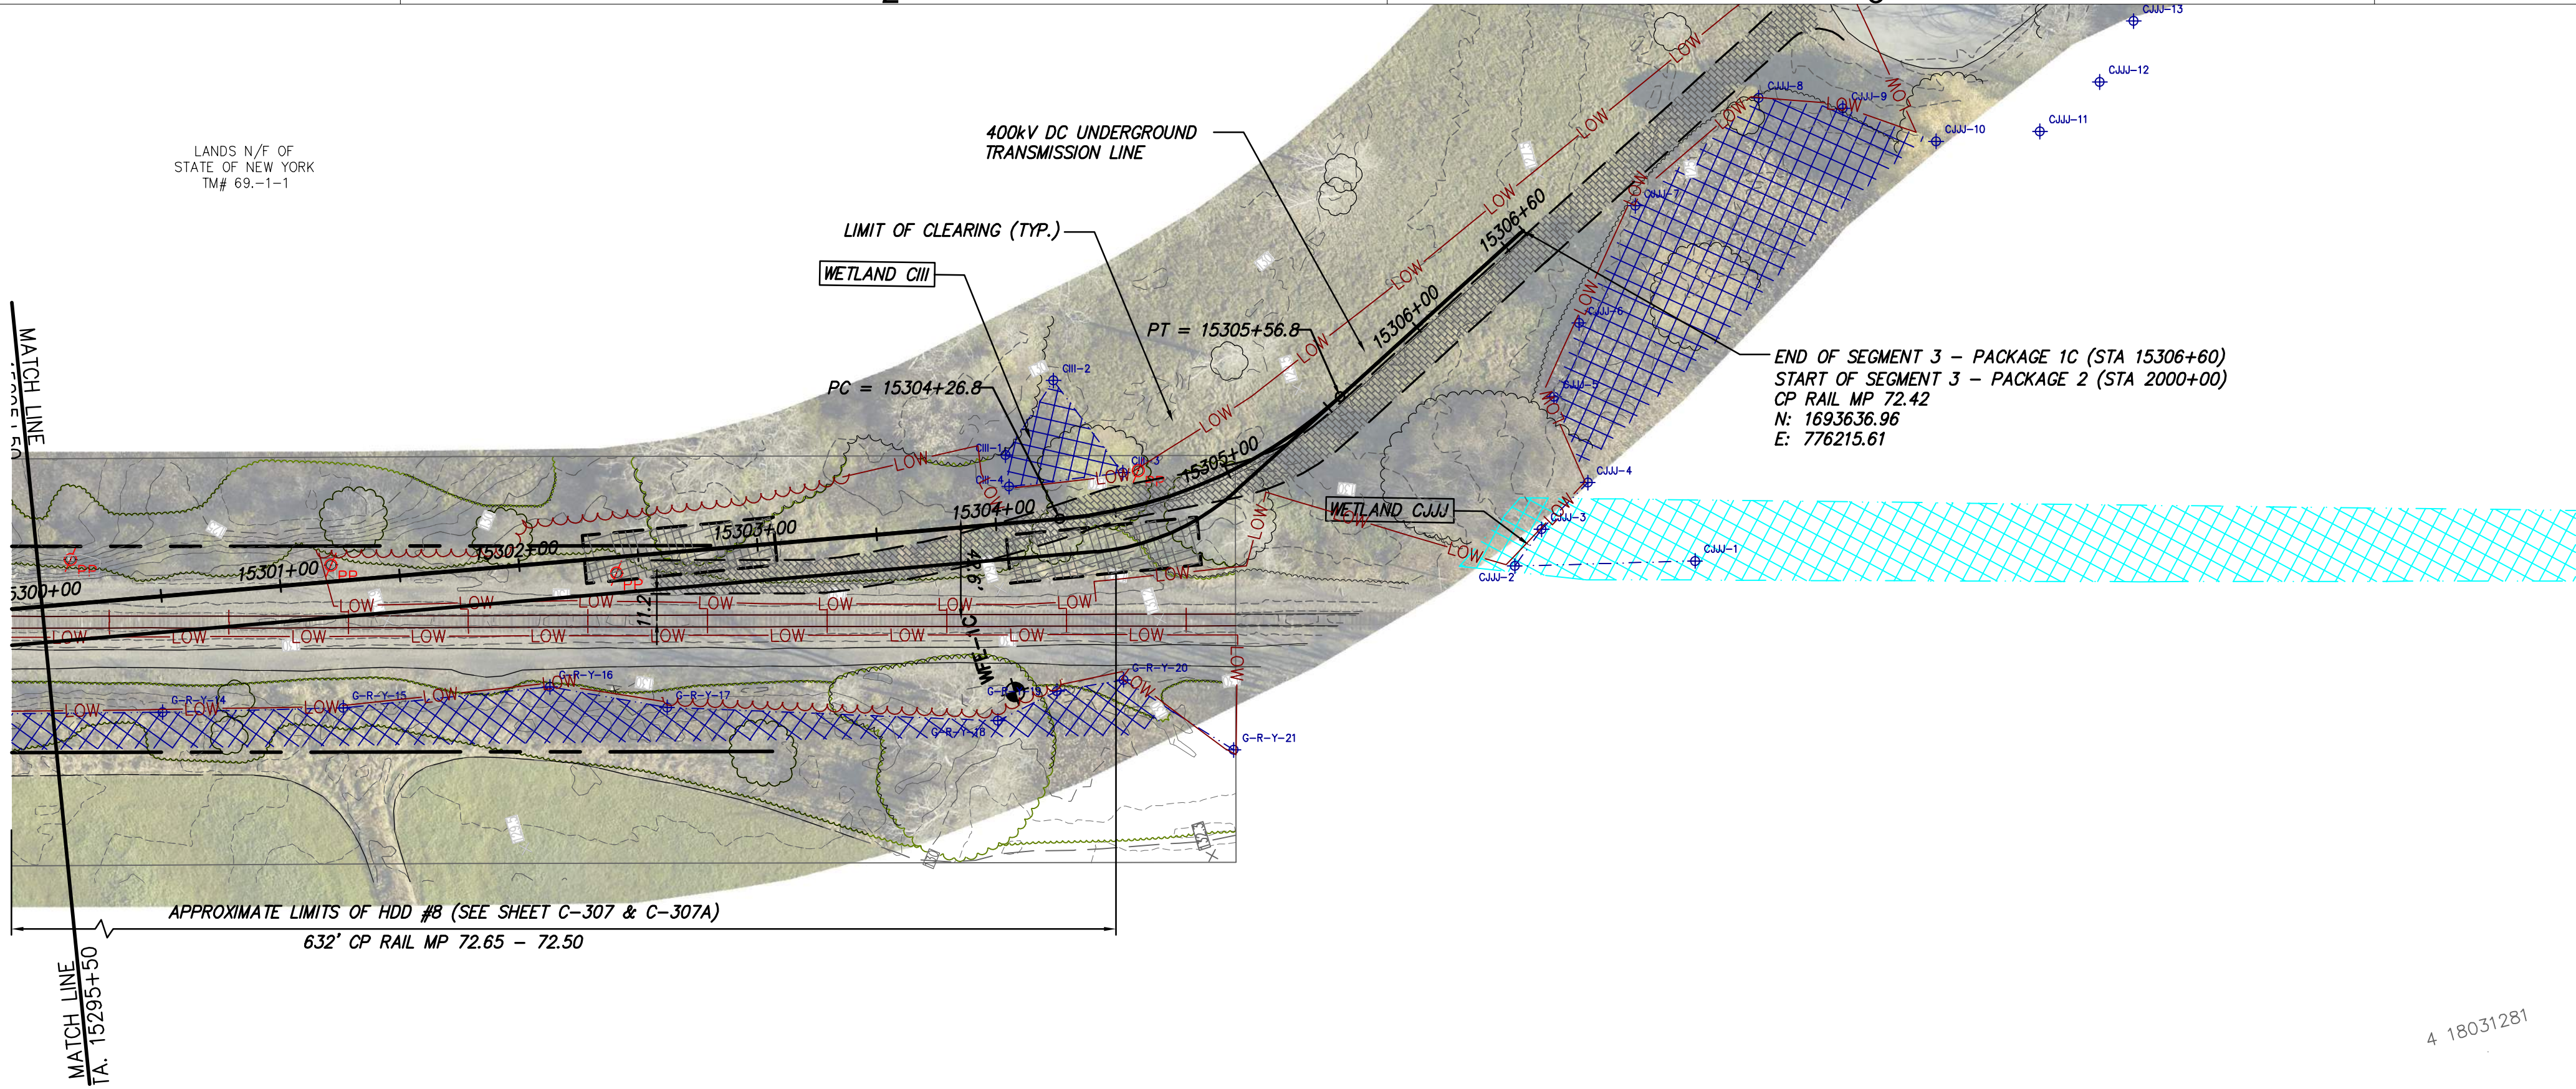

STA. 15300+00 TO STA. 15306+50 PLAN VIEW
SCALE: 1" = 50'

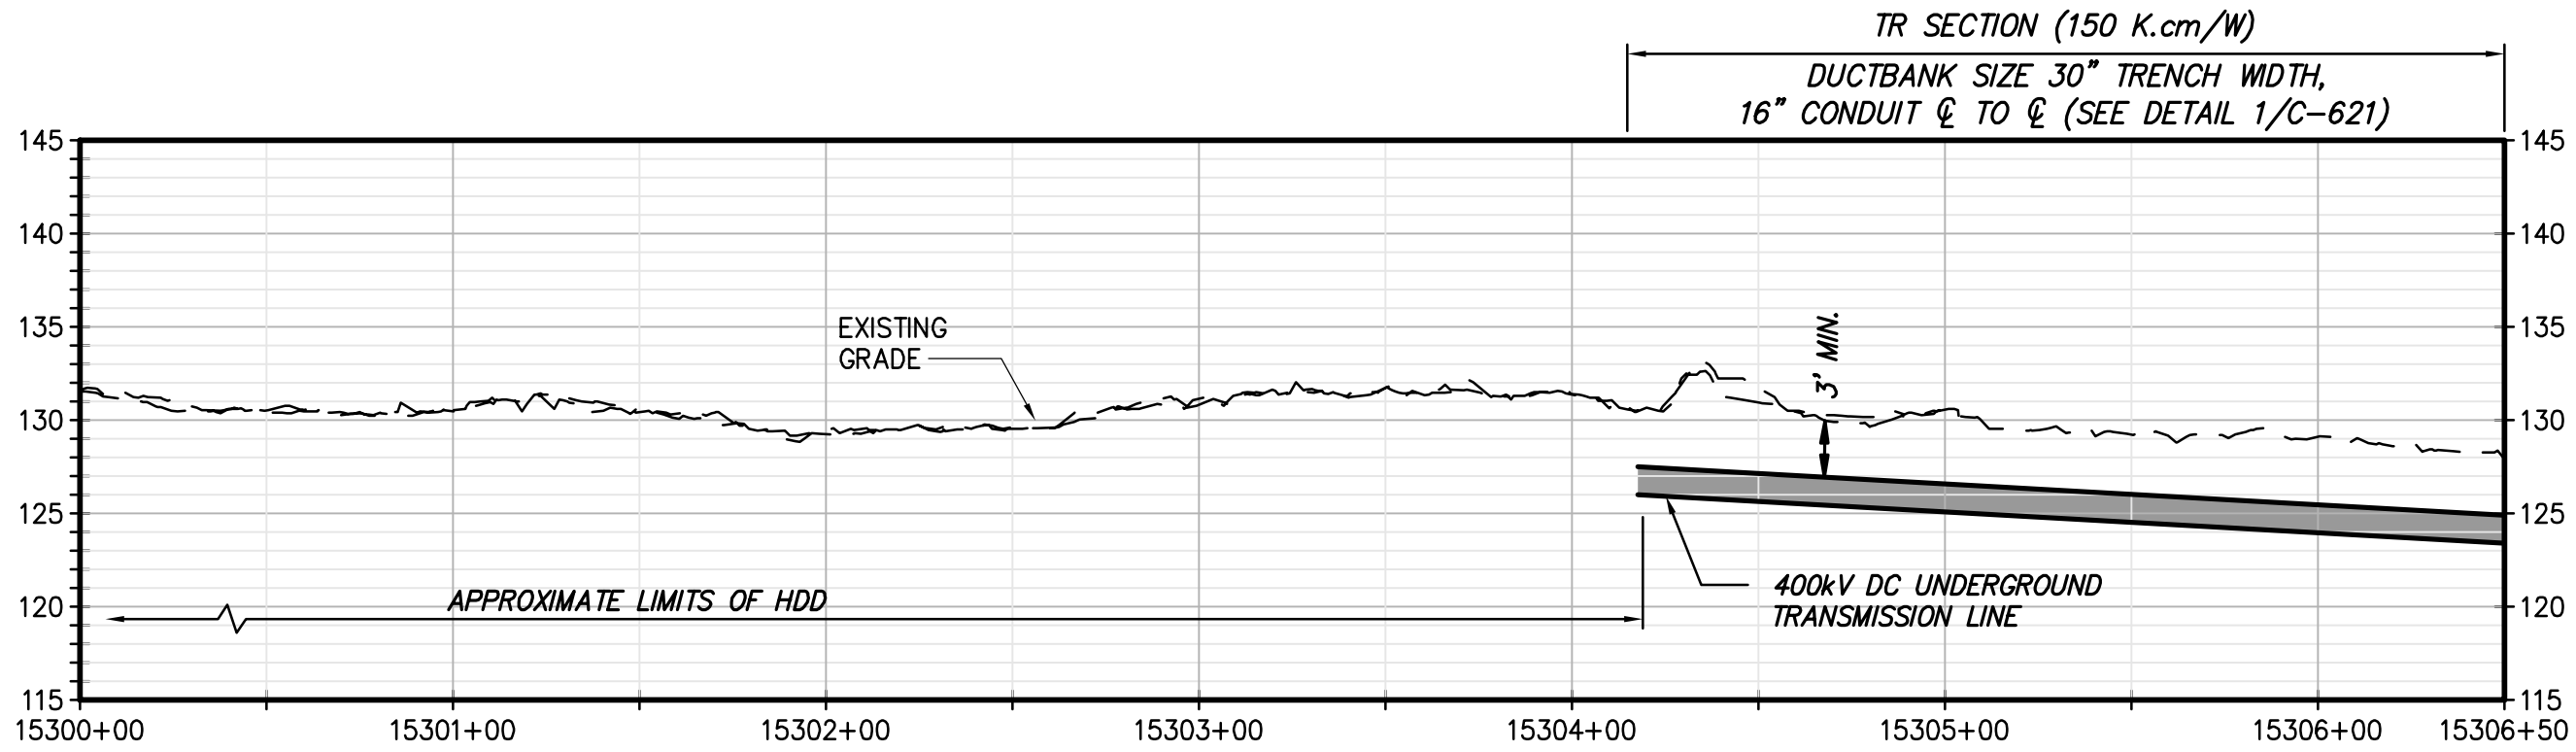
 


STA. 15300+00 TO STA. 15306+50 PROFILE VIEW
SCALE: H:1" = 50' V:1" = 10'



IT IS A VIOLATION OF LAW FOR ANY PERSON, UNLESS THEY ARE ACTING UNDER THE DIRECTION OF A LICENSED PROFESSIONAL ENGINEER, ARCHITECT, LANDSCAPE ARCHITECT OR LAND SURVEYOR TO ALTER AN ITEM IN ANY WAY. IF AN ITEM BEARING THE STAMP OF A LICENSED PROFESSIONAL IS ALTERED, THE ALTERING ENGINEER, ARCHITECT, LANDSCAPE ARCHITECT OR LAND SURVEYOR SHALL STAMP THE DOCUMENT AND INCLUDE THE NOTATION "ALTERED BY" FOLLOWED BY THEIR SIGNATURE, THE DATE OF SUCH ALTERATION, AND A SPECIFIC DESCRIPTION OF THE ALTERATION.

CHAMPLAIN HUDSON POWER EXPRESS SEGMENT 3 (PACKAGE 1C) WHITEHALL TO FORT ANN STA. 15300+00 TO STA. 15306+50 PLAN AND PROFILE				KIEWIT PROJECT NO. 21162	
				CHA PROJECT NO. 066076	
				DRAWING NO. C-121	
				DATE 07/08/2022	
				SH.NO. XXX OF XXX	
A		07/08/2021	EM&CP REGULATORY SUBMISSION	JM	JR
No.	DATE	SUBMITTAL / REVISION DESCRIPTION		DB	APP
DRAWN BY:		JTM	DESIGNED BY: JTM	APPROVED BY: JPR	SCALE AS NOTED REV. NO.

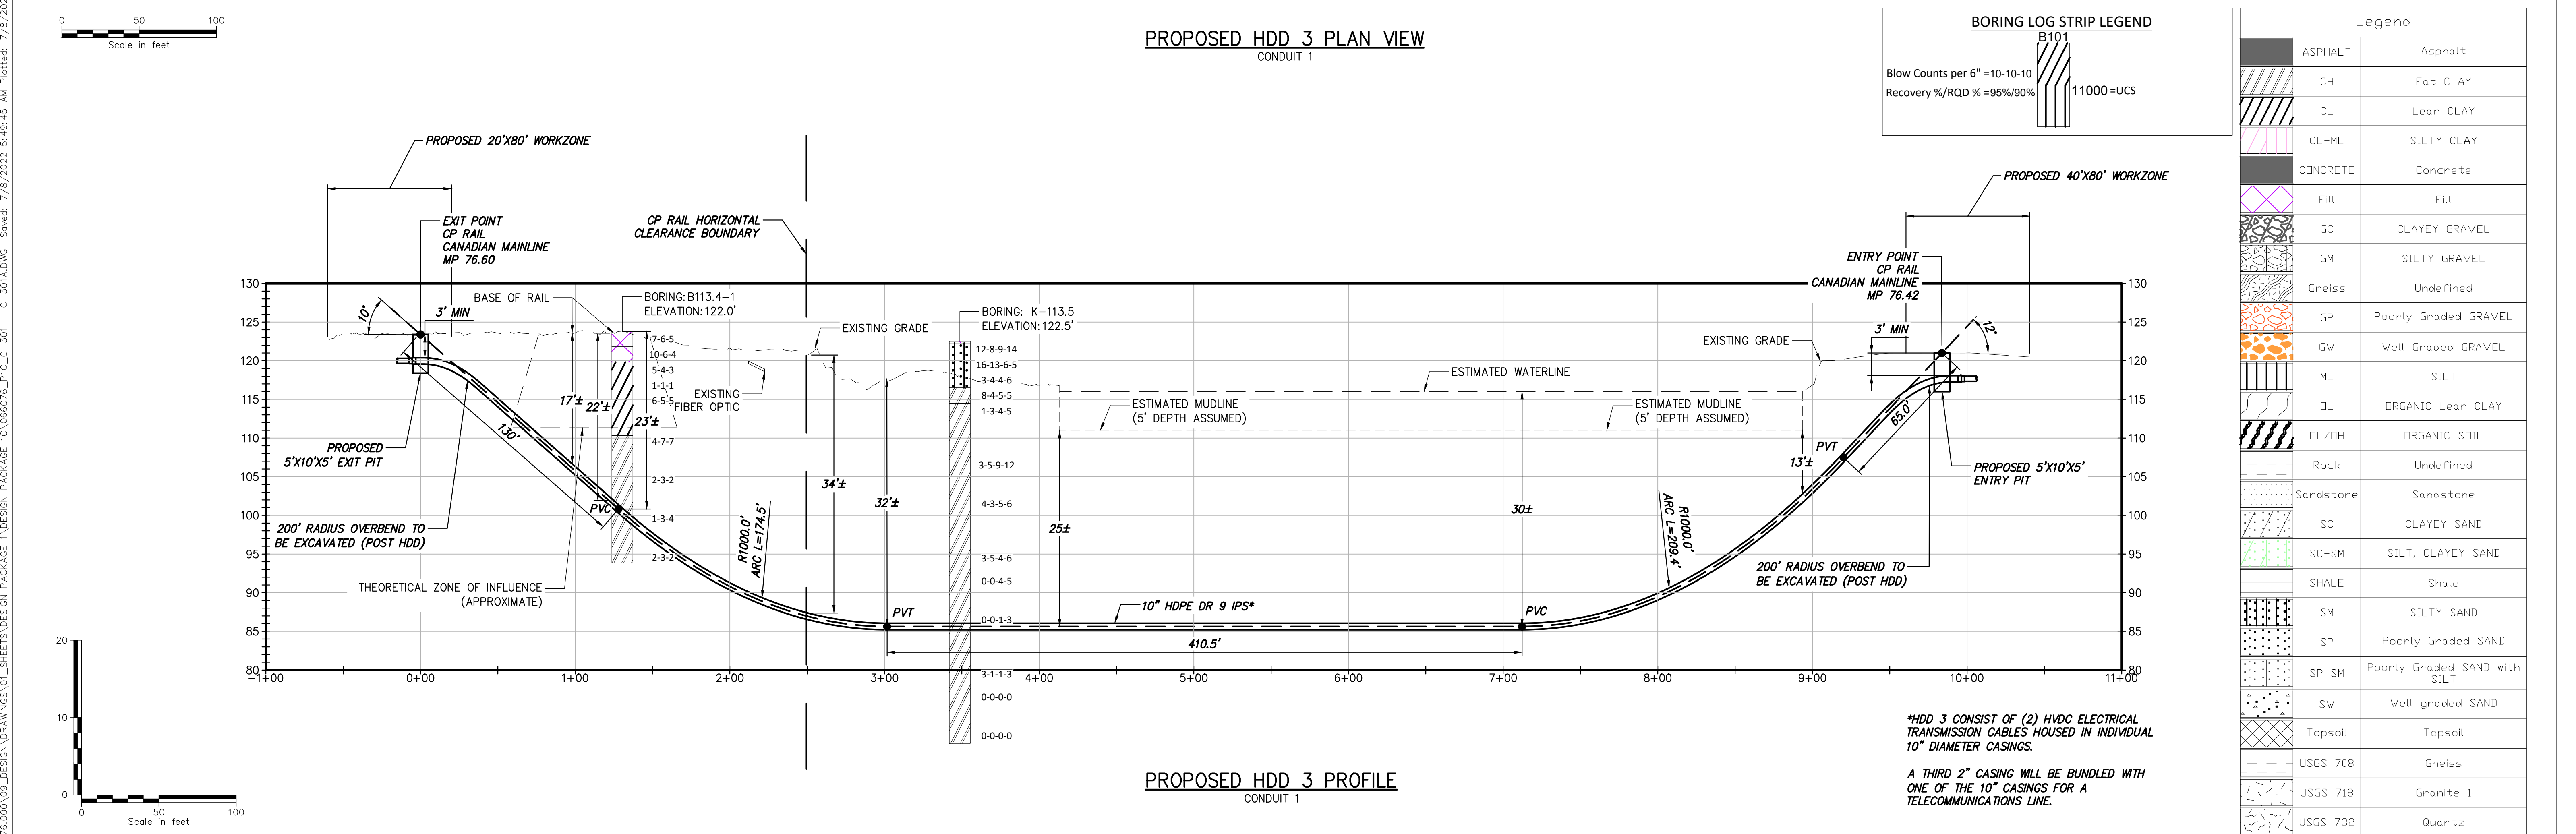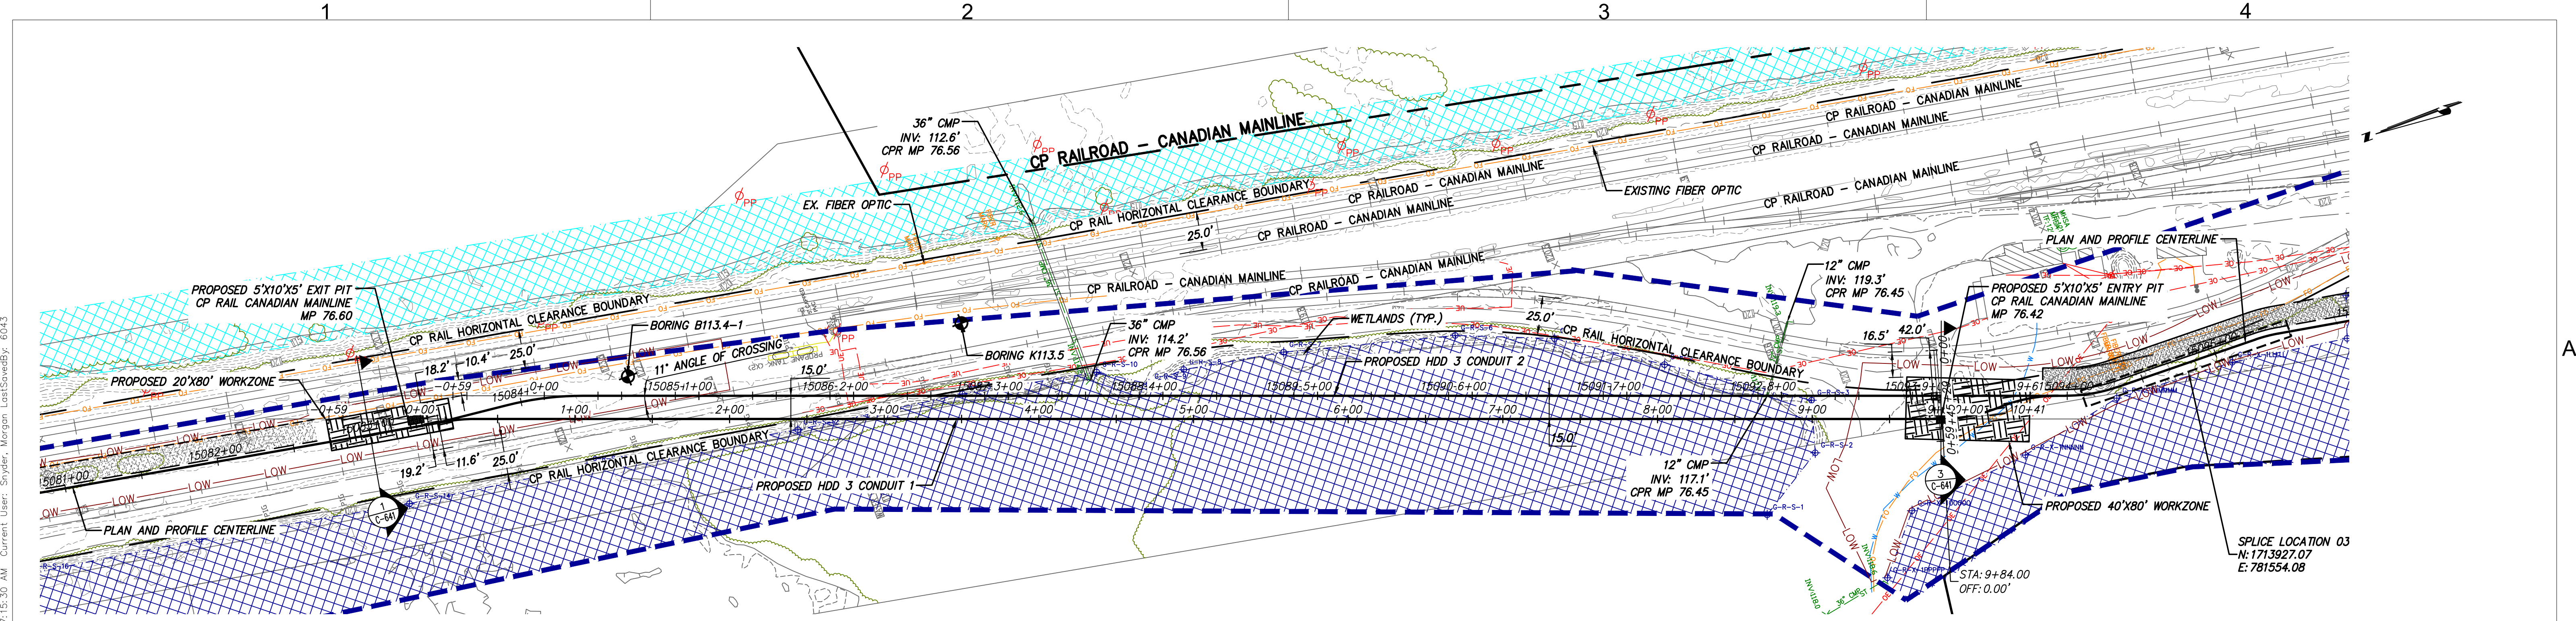



III Winners Circle, PO Box 5269
Albany, NY 12205-0269
518.453.4500 • www.chacompanies.com

IT IS A VIOLATION OF LAW FOR ANY PERSON, UNLESS THEY ARE ACTING UNDER THE DIRECTION OF A LICENSED PROFESSIONAL ENGINEER, ARCHITECT, LANDSCAPE ARCHITECT OR LAND SURVEYOR TO ALTER AN ITEM IN ANY WAY. IF AN ITEM BEARING THE STAMP OF A LICENSED PROFESSIONAL IS ALTERED, THE ALTERING ENGINEER, ARCHITECT, LANDSCAPE ARCHITECT OR LAND SURVEYOR SHALL STAMP THE DOCUMENT AND INCLUDE THE NOTATION "ALTERED BY" FOLLOWED BY THEIR SIGNATURE, THE DATE OF SUCH ALTERATION, AND A SPECIFIC DESCRIPTION OF THE ALTERATION.



No.	DATE	SUBMITTAL / REVISION DESCRIPTION	DB	APP
A	07/08/2021	EM&CP REGULATORY SUBMISSION	JM	JR

CHAMPLAIN HUDSON POWER EXPRESS SEGMENT 3 (PACKAGE 1C) WHITEHALL TO FORT ANN

PROPOSED PLAN AND PROFILE - HDD 3 CP RAILROAD CROSSING, CONDUIT 1 WHITEHALL, WASHINGTON COUNTY, NY

DRAWN BY:	JAS	DESIGNED BY:	JAS	APPROVED BY:	JEO
SCALE	AS NOTED	DATE	07/08/2022	SH.NO.	XXX OF XXX

KIEWIT PROJECT NO.	21162
CHA PROJECT NO.	066076
DRAWING NO.	C-301

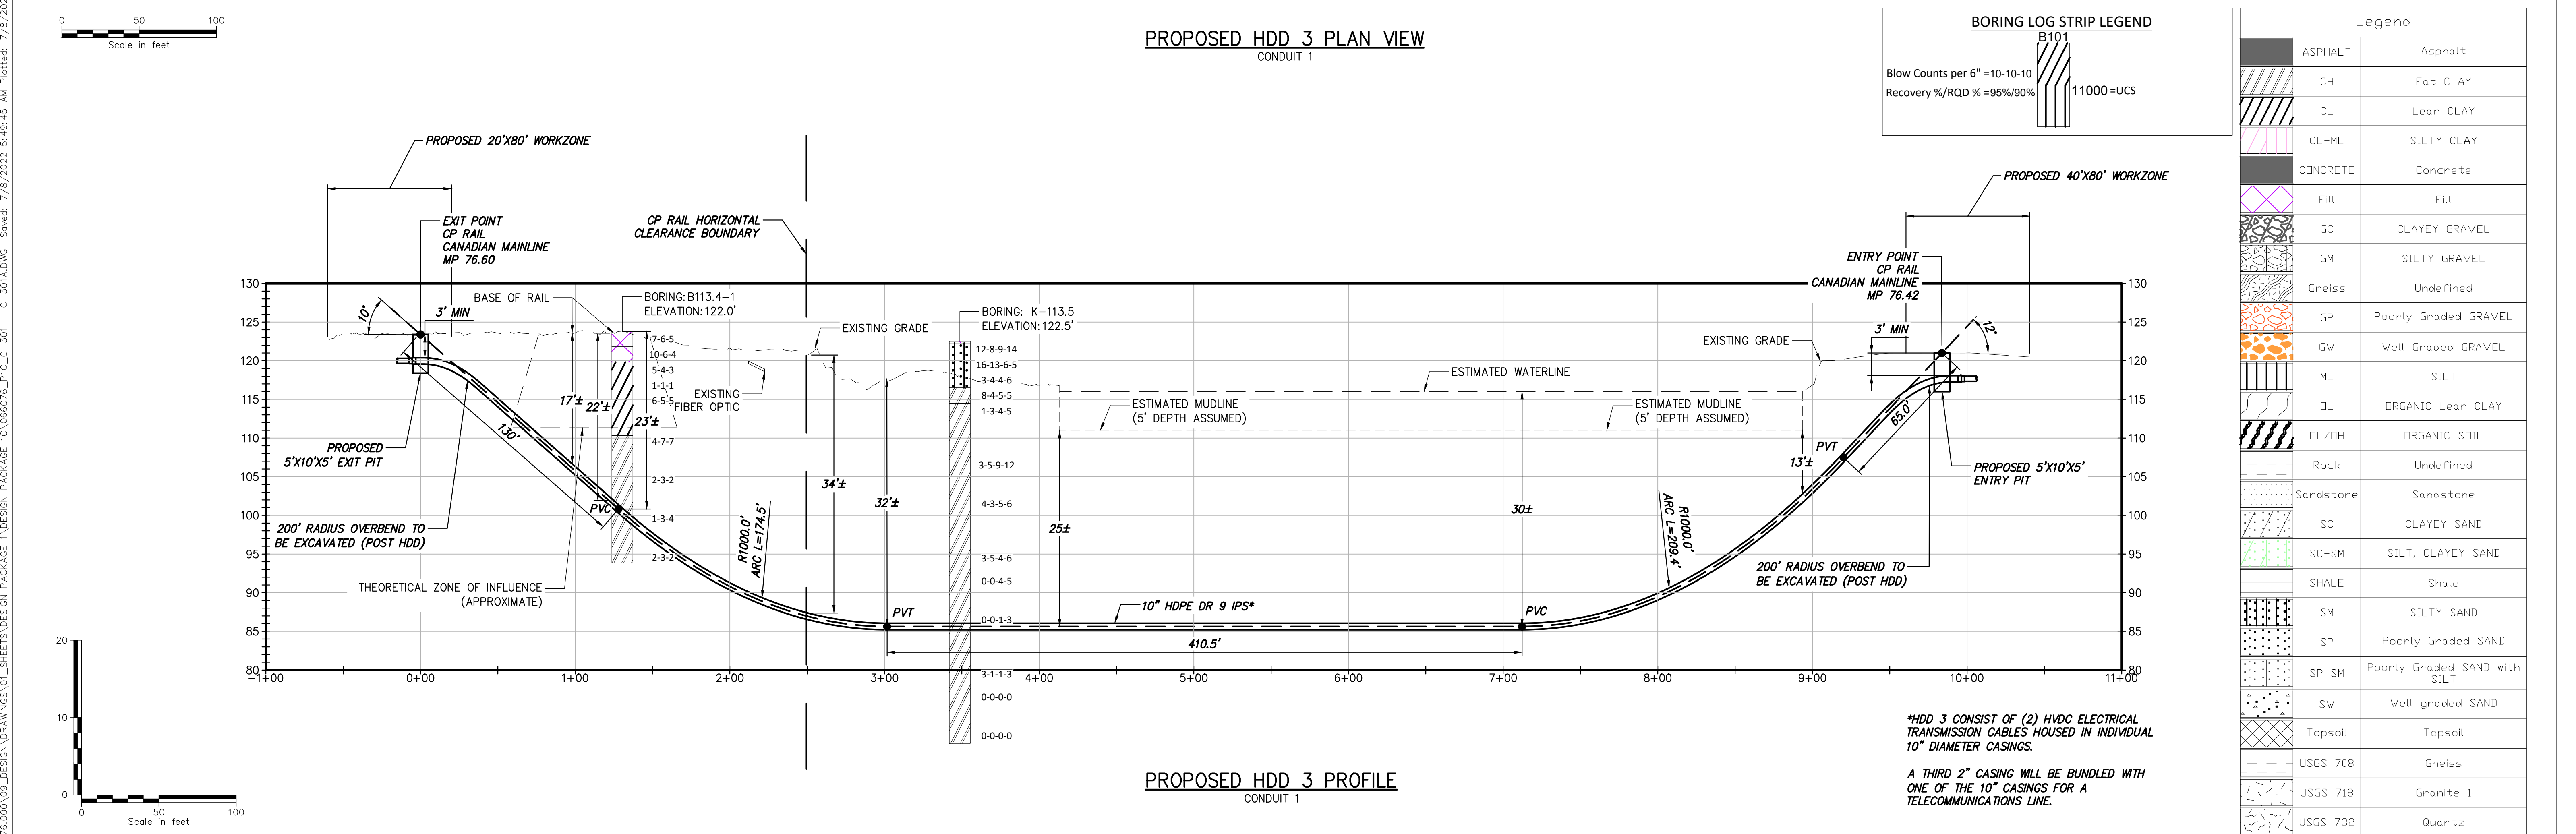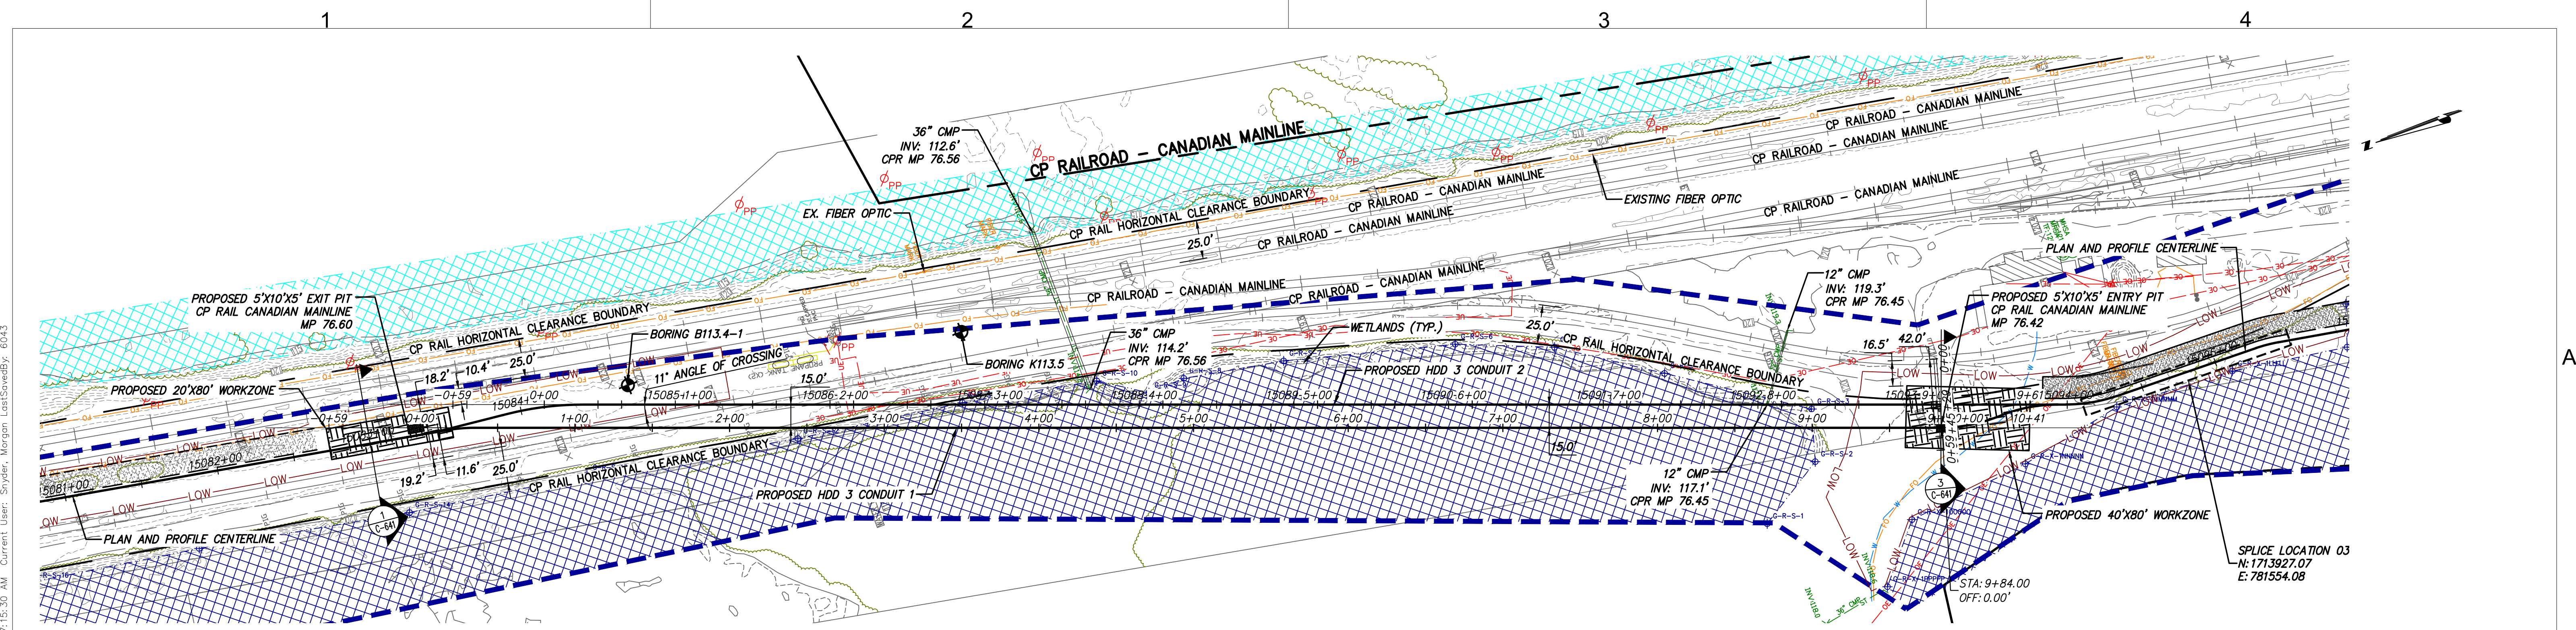



III Winners Circle, PO Box 5269
Albany, NY 12205-0269
518.453.4500 • www.chacompanies.com

IT IS A VIOLATION OF LAW FOR ANY PERSON, UNLESS THEY ARE ACTING UNDER THE DIRECTION OF A LICENSED PROFESSIONAL ENGINEER, ARCHITECT, LANDSCAPE ARCHITECT OR LAND SURVEYOR TO ALTER AN ITEM IN ANY WAY. IF AN ITEM BEARING THE STAMP OF A LICENSED PROFESSIONAL IS ALTERED, THE ALTERING ENGINEER, ARCHITECT, LANDSCAPE ARCHITECT OR LAND SURVEYOR SHALL STAMP THE DOCUMENT AND INCLUDE THE NOTATION "ALTERED BY" FOLLOWED BY THEIR SIGNATURE, THE DATE OF SUCH ALTERATION, AND A SPECIFIC DESCRIPTION OF THE ALTERATION.

No.	DATE	SUBMITTAL / REVISION DESCRIPTION	DB	APP
A	07/08/2021	EM&CP REGULATORY SUBMISSION	JM	JR

CHAMPLAIN HUDSON POWER EXPRESS SEGMENT 3 (PACKAGE 1C) WHITEHALL TO FORT ANN


PROPOSED PLAN AND PROFILE - HDD 3 CP RAILROAD CROSSING, CONDUIT 1 WHITEHALL, WASHINGTON COUNTY, NY

KIEWIT PROJECT NO. 21162
CHA PROJECT NO. 066076
DRAWING NO. **C-301**

DRAWN BY: JAS | DESIGNED BY: JAS | APPROVED BY: JEO | SCALE: AS NOTED | DATE: 07/08/2022
REV. NO. X | SH. NO. XXX OF XXX




CONDUIT 1

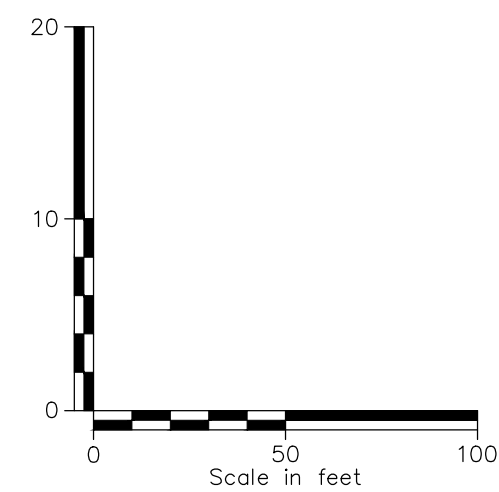

CONDUIT 1

A THIRD 2" CASING WILL BE BUNDLED WITH ONE OF THE 10" CASINGS FOR A TELECOMMUNICATIONS LINE.

Legend		
	ASPHALT	Asphalt
	CH	Fat CLAY
	CL	Lean CLAY
	CL-ML	SILTY CLAY
	CONCRETE	Concrete
	Fill	Fill
	GC	CLAYEY GRAVEL
	GM	SILTY GRAVEL
	Gneiss	Undefined
	GP	Poorly Graded GRAVEL
	GW	Well Graded GRAVEL
	ML	SILT
	OL	ORGANIC Lean CLAY
	OL/OH	ORGANIC SOIL
	Rock	Undefined
	Sandstone	Sandstone
	SC	CLAYEY SAND
	SC-SM	SILT, CLAYEY SAND
	SHALE	Shale
	SM	SILTY SAND
	SP	Poorly Graded SAND
	SP-SM	Poorly Graded SAND with SILT
	SW	Well graded SAND
	Topsoil	Topsoil
	USGS 708	Gneiss
	USGS 718	Granite 1
	USGS 732	Quartz

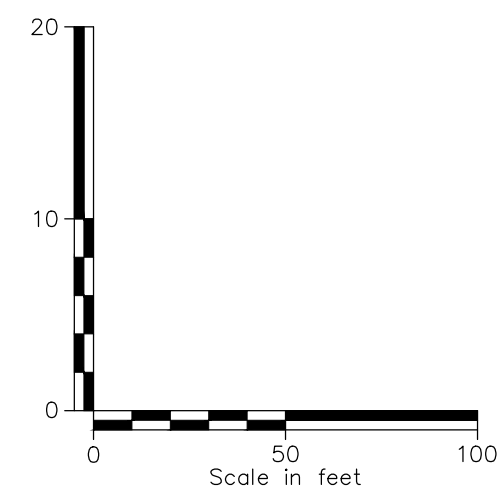

Legend		
	ASPHALT	Asphalt
	CH	Fat CLAY
	CL	Lean CLAY
	CL-ML	SILTY CLAY
	CONCRETE	Concrete
	Fill	Fill
	GC	CLAYEY GRAVEL
	GM	SILTY GRAVEL
	Gneiss	Undefined
	GP	Poorly Graded GRAVEL
	GW	Well Graded GRAVEL
	ML	SILT
	OL	ORGANIC Lean CLAY
	OL/OH	ORGANIC SOIL
	Rock	Undefined
	Sandstone	Sandstone
	SC	CLAYEY SAND
	SC-SM	SILT, CLAYEY SAND
	SHALE	Shale
	SM	SILTY SAND
	SP	Poorly Graded SAND
	SP-SM	Poorly Graded SAND with SILT
	SW	Well graded SAND
	Topsoil	Topsoil
	USGS 708	Gneiss
	USGS 718	Granite 1
	USGS 732	Quartz


File: V:\PROJECTS\ANY\K6\066076\000\09_DESIGN\PACKAGE 1C\066076_P1C_C-303 - C-303A.DWG. Saved: 6/30/2022 2:54:38 PM. Plotted: 7/8/2022 7:52:45 AM. Current User: Snyder, Morgan. Last Saved By: 5918

1




2

3


4

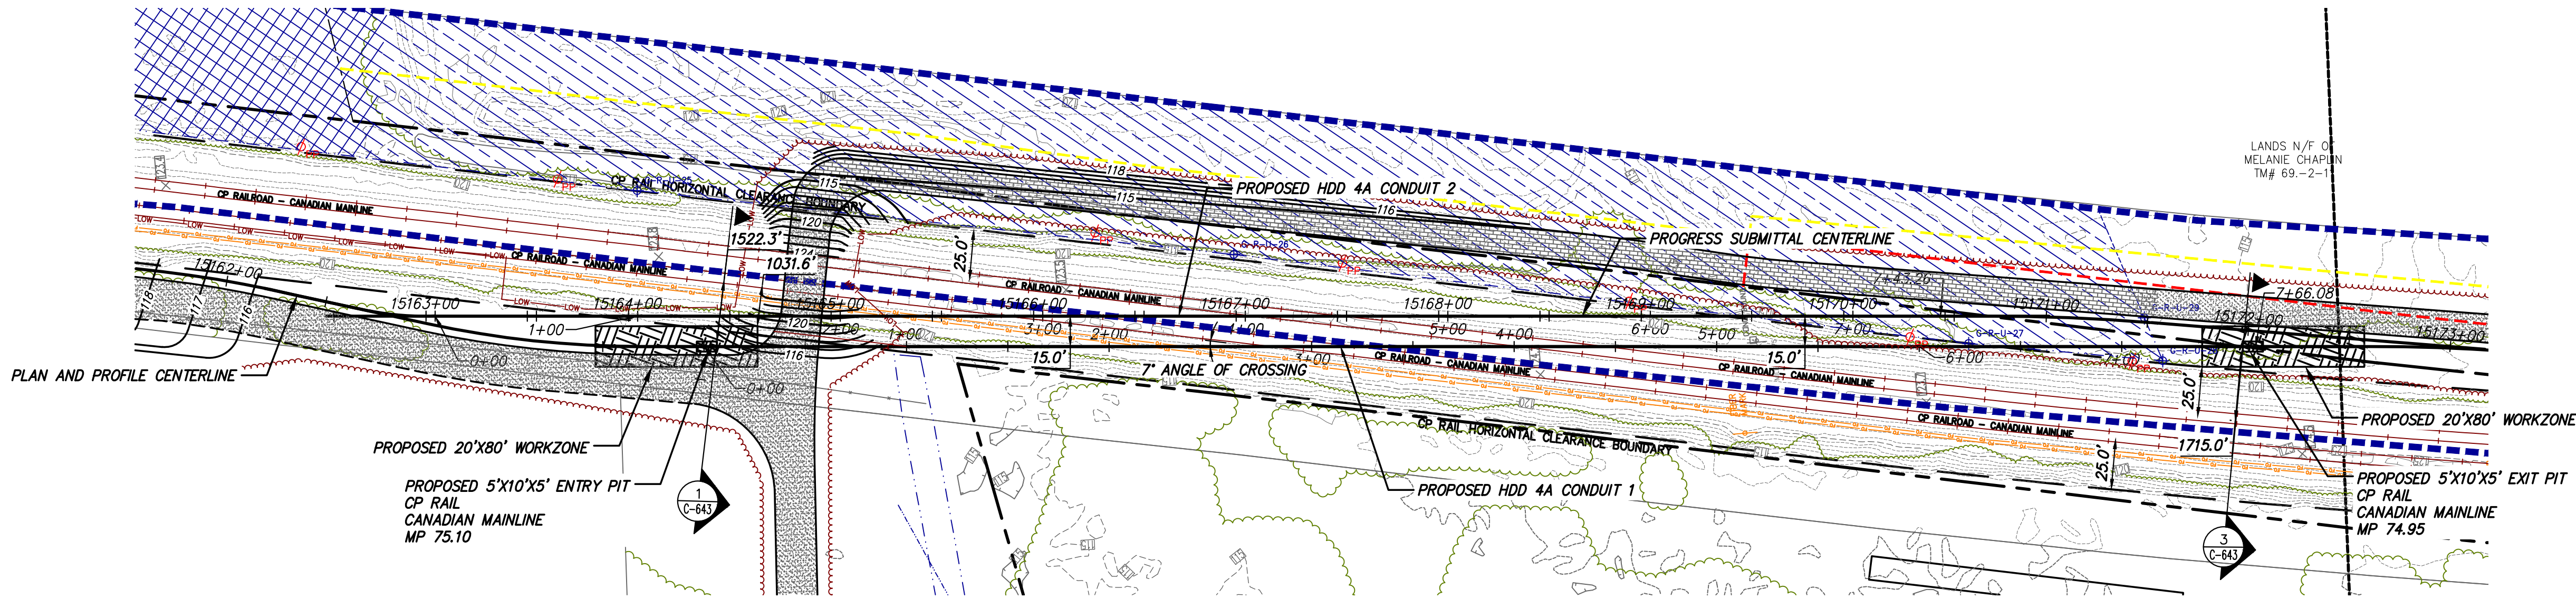

PROPOSED HDD 4A PLAN VIEW
CONDUIT 1

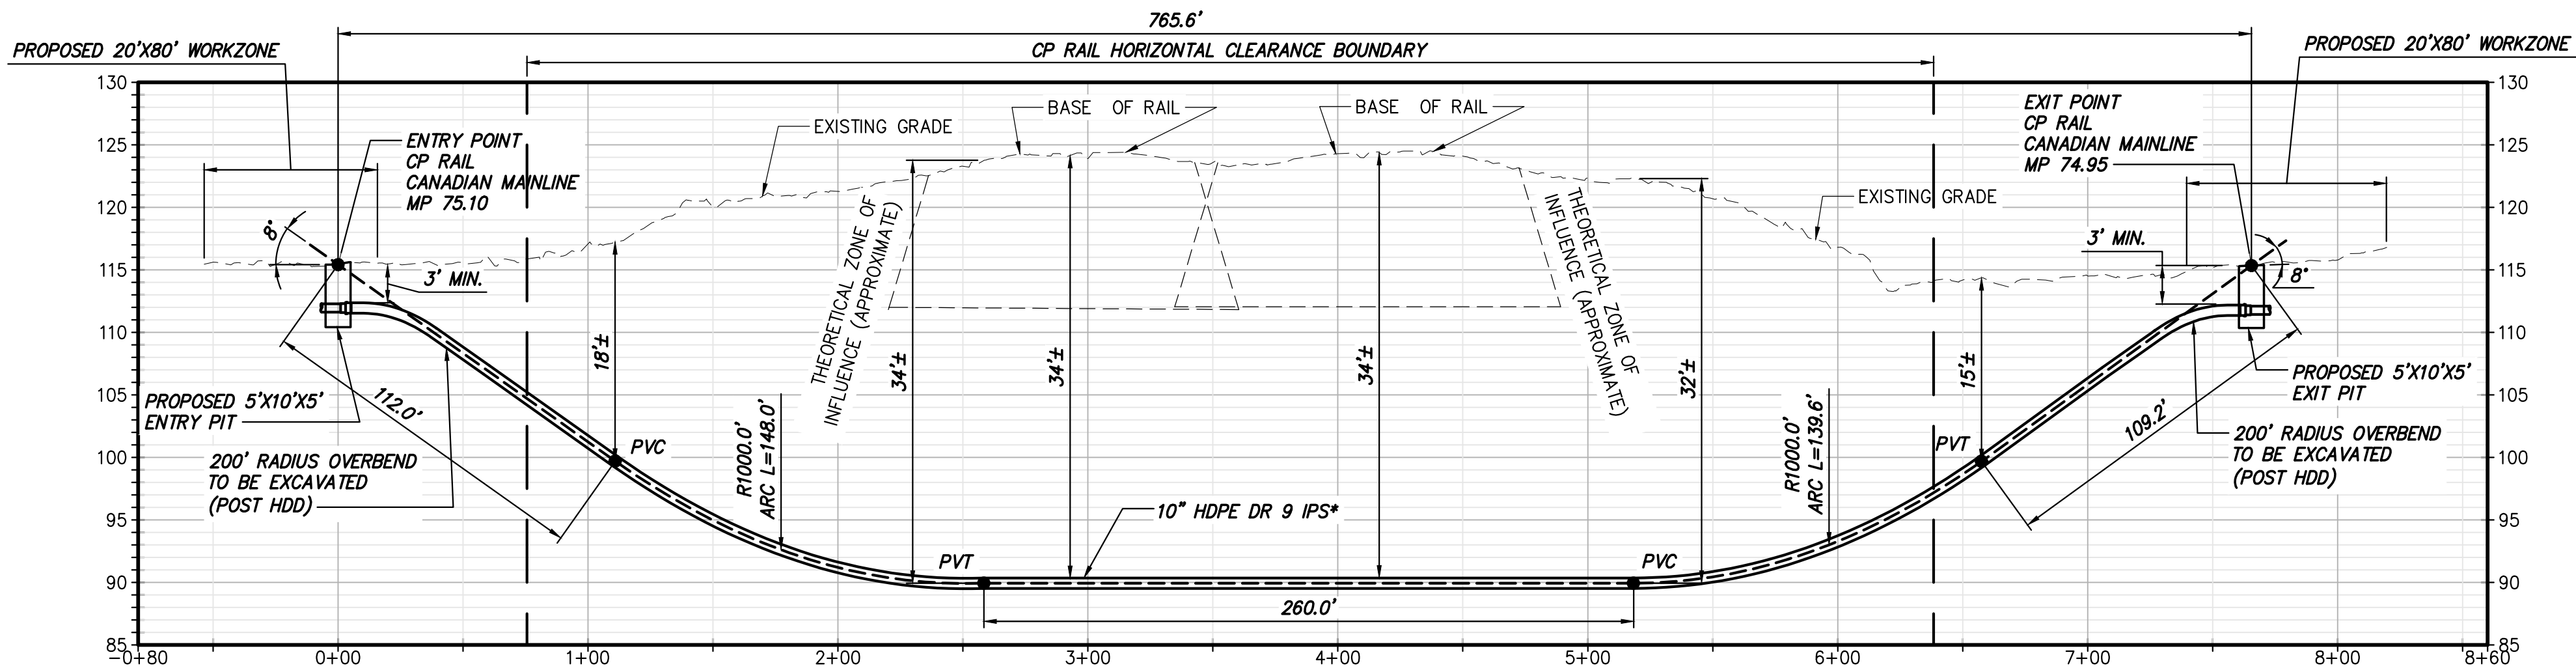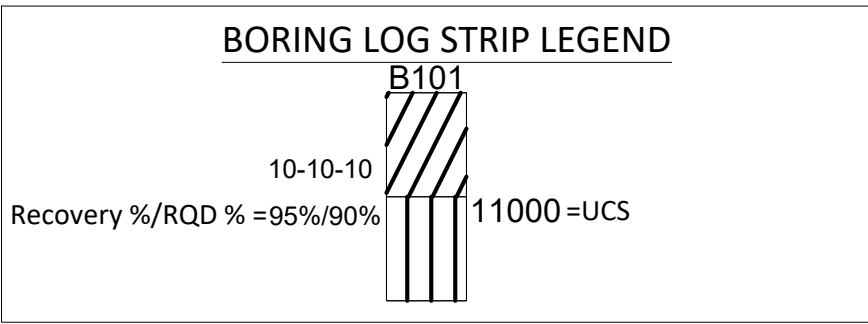 

PROPOSED HDD 4A PROFILE
CONDUIT 1

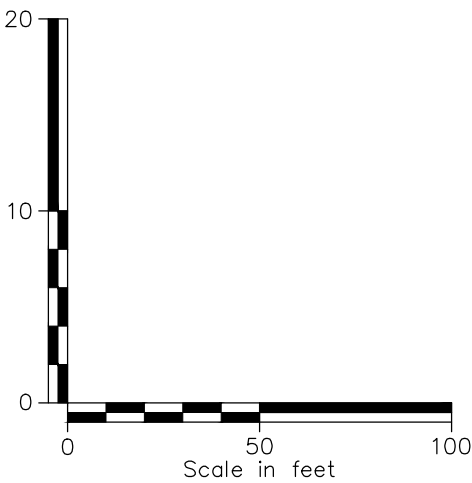

NOTE: NO SUBSURFACE INVESTIGATIONS WERE CONDUCTED AT HDD #4A. THE SOIL CONDITIONS WERE ESTIMATED BASED ON NEARBY BORINGS. IT IS RECOMMENDED THAT THE HDD SUBCONTRACTOR DRILL A TEST BORING AT THE START OF CONSTRUCTION AT THE HDD #4A SITE BEFORE STARTING THE HDD TO CONFIRM THE GROUND CONDITIONS.

*HDD 4A CONSIST OF (2) HVDC ELECTRICAL TRANSMISSION CABLES HOUSED IN INDIVIDUAL 10" DIAMETER CASINGS.

A THIRD 2" CASING WILL BE BUNDLED WITH ONE OF THE 10" CASINGS FOR A TELECOMMUNICATIONS LINE.

Legend		
	ASPHALT	Asphalt
	CH	Fat CLAY
	CL	Lean CLAY
	CL-ML	SILTY CLAY
	CONCRETE	Concrete
	Fill	Fill
	GC	CLAYEY GRAVEL
	GM	SILTY GRAVEL
	Gneiss	Undefined
	GP	Poorly Graded GRAVEL
	GW	Well Graded GRAVEL
	ML	SILT
	OL	ORGANIC Lean CLAY
	OL/OH	ORGANIC SOIL
	Rock	Undefined
	Sandstone	Sandstone
	SC	CLAYEY SAND
	SC-SM	SILT, CLAYEY SAND
	SHALE	Shale
	SM	SILTY SAND
	SP	Poorly Graded SAND
	SP-SM	Poorly Graded SAND with SILT
	SW	Well graded SAND
	Topsoil	Topsoil
	USGS 708	Gneiss
	USGS 718	Granite 1
	USGS 732	Quartz



IT IS A VIOLATION OF LAW FOR ANY PERSON, UNLESS THEY ARE ACTING UNDER THE DIRECTION OF A LICENSED PROFESSIONAL ENGINEER, ARCHITECT, LANDSCAPE ARCHITECT OR LAND SURVEYOR TO ALTER AN ITEM IN ANY WAY. IF AN ITEM BEARING THE STAMP OF A LICENSED PROFESSIONAL IS ALTERED, THE ALTERING ENGINEER, ARCHITECT, LANDSCAPE ARCHITECT OR LAND SURVEYOR SHALL STAMP THE DOCUMENT AND INCLUDE THE NOTATION "ALTERED BY" FOLLOWED BY THEIR SIGNATURE, THE DATE OF SUCH ALTERATION, AND A SPECIFIC DESCRIPTION OF THE ALTERATION.

No.	DATE	SUBMITTAL / REVISION DESCRIPTION	DB	APP
A	07/08/2021	EM&CP REGULATORY SUBMISSION	JM	JR



CHAMPLAIN HUDSON POWER EXPRESS
SEGMENT 3 (PACKAGE 1C) WHITEHALL TO FORT ANN
PROPOSED PLAN AND PROFILE - HDD 4A
CP RAILROAD CROSSING, CONDUIT 1
WHITEHALL, WASHINGTON COUNTY, NY

DRAWN BY:	ES	DESIGNED BY:	ES	APPROVED BY:	JEO	SCALE	AS NOTED	DATE	07/08/2022
						REV. NO.	X	SH.NO.	XXX OF XXX

KIEWIT PROJECT NO.	21162
CHA PROJECT NO.	066076
DRAWING NO.	C-303



CONDUIT 2

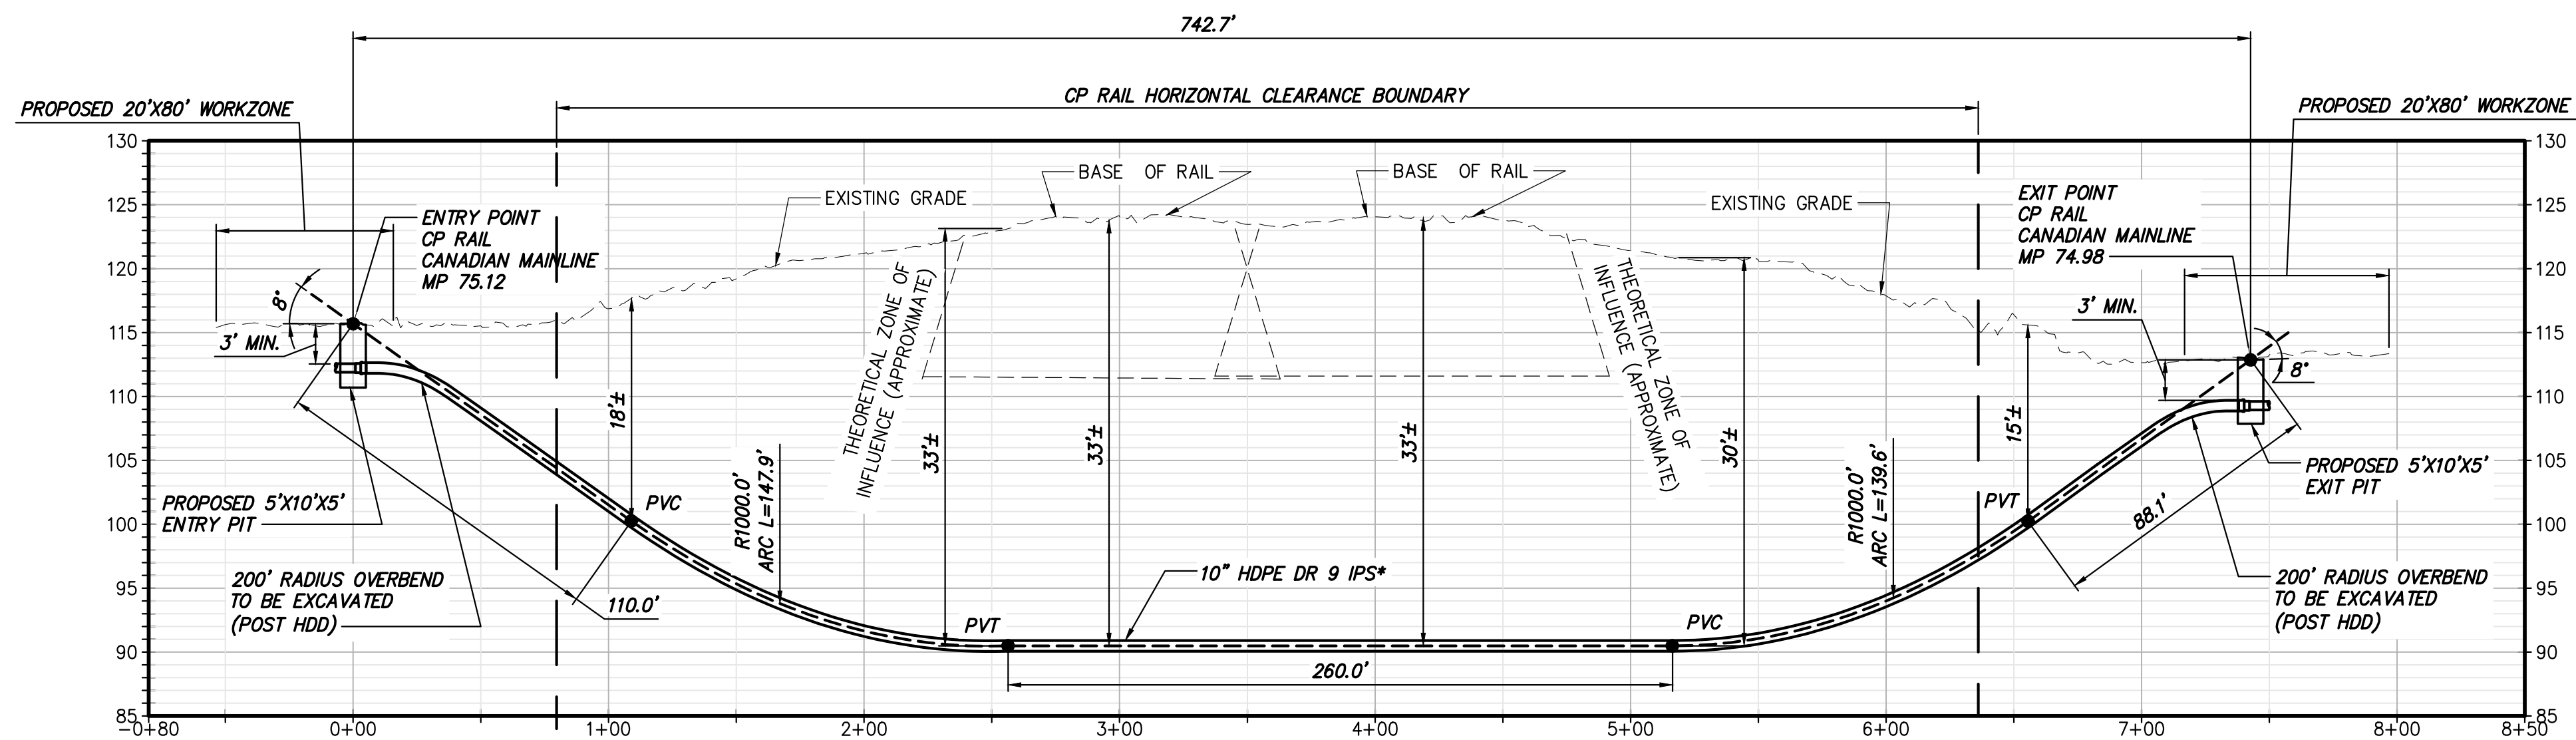 


NOTE: NO SUBSURFACE INVESTIGATIONS WERE CONDUCTED AT HDD #4A. THE SOIL CONDITIONS WERE ESTIMATED BASED ON NEARBY BORINGS. IT IS RECOMMENDED THAT THE HDD SUBCONTRACTOR DRILL A TEST BORING AT THE START OF CONSTRUCTION AT THE HDD #4A SITE BEFORE STARTING THE HDD TO CONFIRM THE GROUND CONDITIONS.

*HDD 4A CONSIST OF (2) HVDC ELECTRICAL TRANSMISSION CABLES HOUSED IN INDIVIDUAL 10" DIAMETER CASINGS.

A THIRD 2" CASING WILL BE BUNDLED WITH ONE OF THE 10" CASINGS FOR A TELECOMMUNICATIONS LINE.

CONDUIT 2


BORING LOG STRIP LEGEND

 


Blow Counts per 6" = 10-10-10
Recovery %/RQD % = 95%/90%

B101
11000 = UCS




Legend		
	ASPHALT	Asphalt
	CH	Fat CLAY
	CL	Lean CLAY
	CL-ML	SILTY CLAY
	CONCRETE	Concrete
	Fill	Fill
	GC	CLAYEY GRAVEL
	GM	SILTY GRAVEL
	Gneiss	Undefined
	GP	Poorly Graded GRAVEL
	GW	Well Graded GRAVEL
	ML	SILT
	OL	ORGANIC Lean CLAY
	OL/OH	ORGANIC SOIL
	Rock	Undefined
	Sandstone	Sandstone
	SC	CLAYEY SAND
	SC-SM	SILT, CLAYEY SAND
	SHALE	Shale
	SM	SILTY SAND
	SP	Poorly Graded SAND
	SP-SM	Poorly Graded SAND with SILT
	SW	Well graded SAND
	Topsoil	Topsoil
	USGS 708	Gneiss
	USGS 718	Granite 1
	USGS 732	Quartz

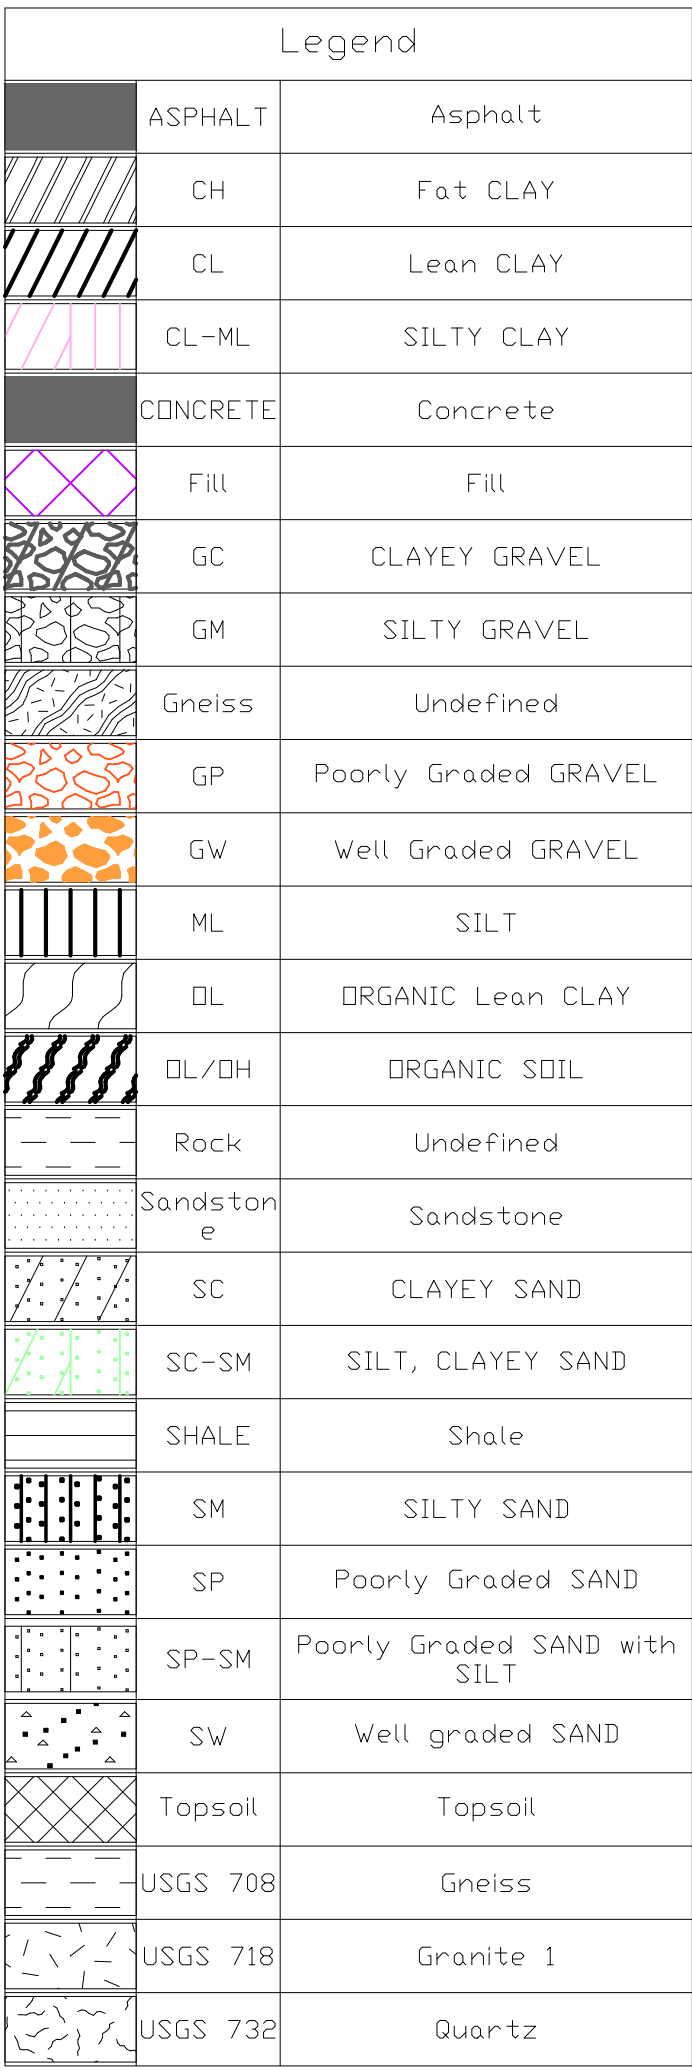


PROPOSED HDD 5 PROFILE
CONDUIT 1

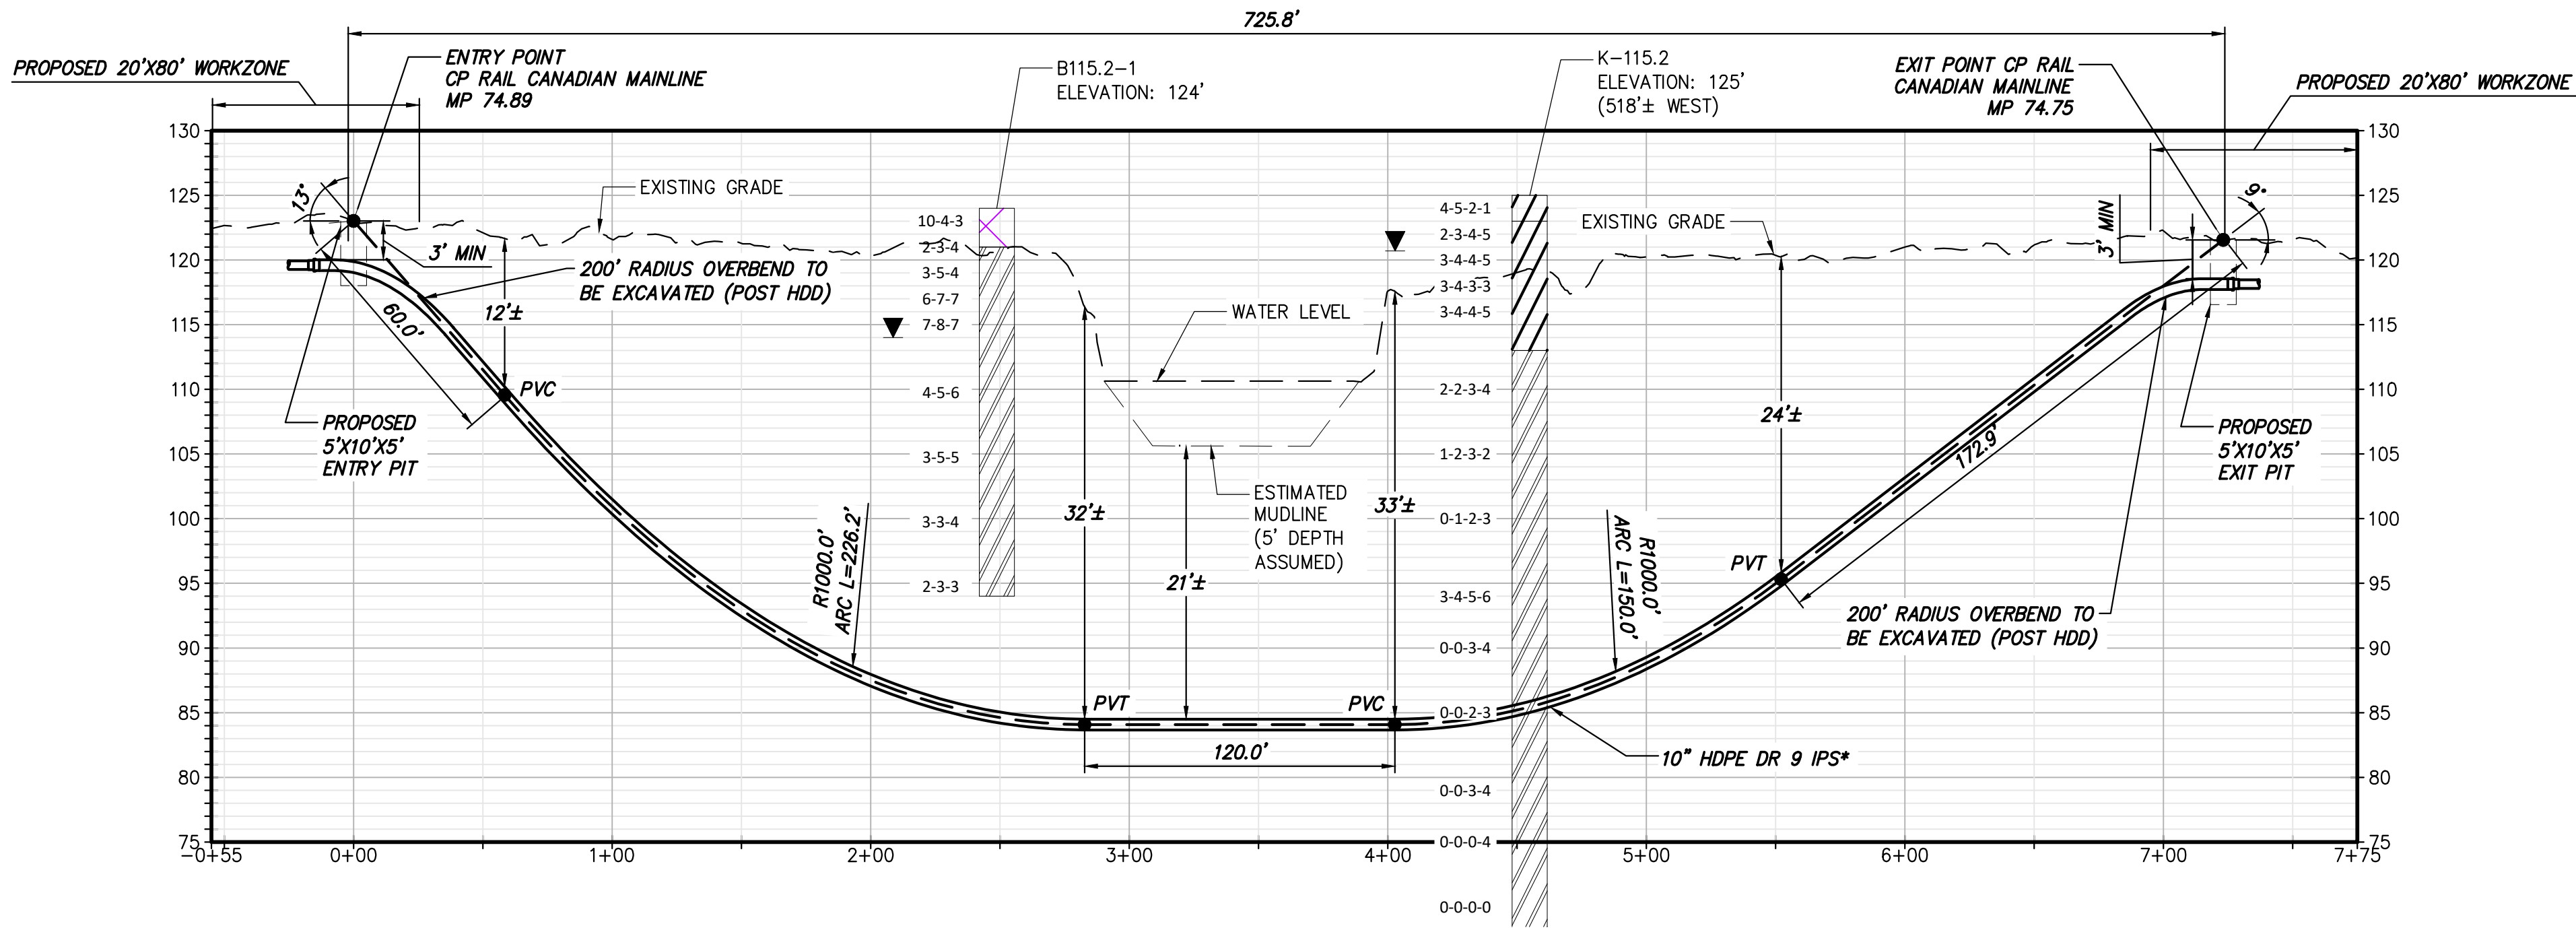


File: V:\PROJECTS\ANY\K6\066076.000\09_DESIGN\DRAWINGS\01_SHEETS\DESIGN PACKAGE 1C\066076_P1C_C-304 - C-304A.DWG Saved: 7/7/2022 2:22:56 PM Plotted: 7/7/2022 7:00:43 PM Current User: Snyder, Morgan Last Saved By: 6043

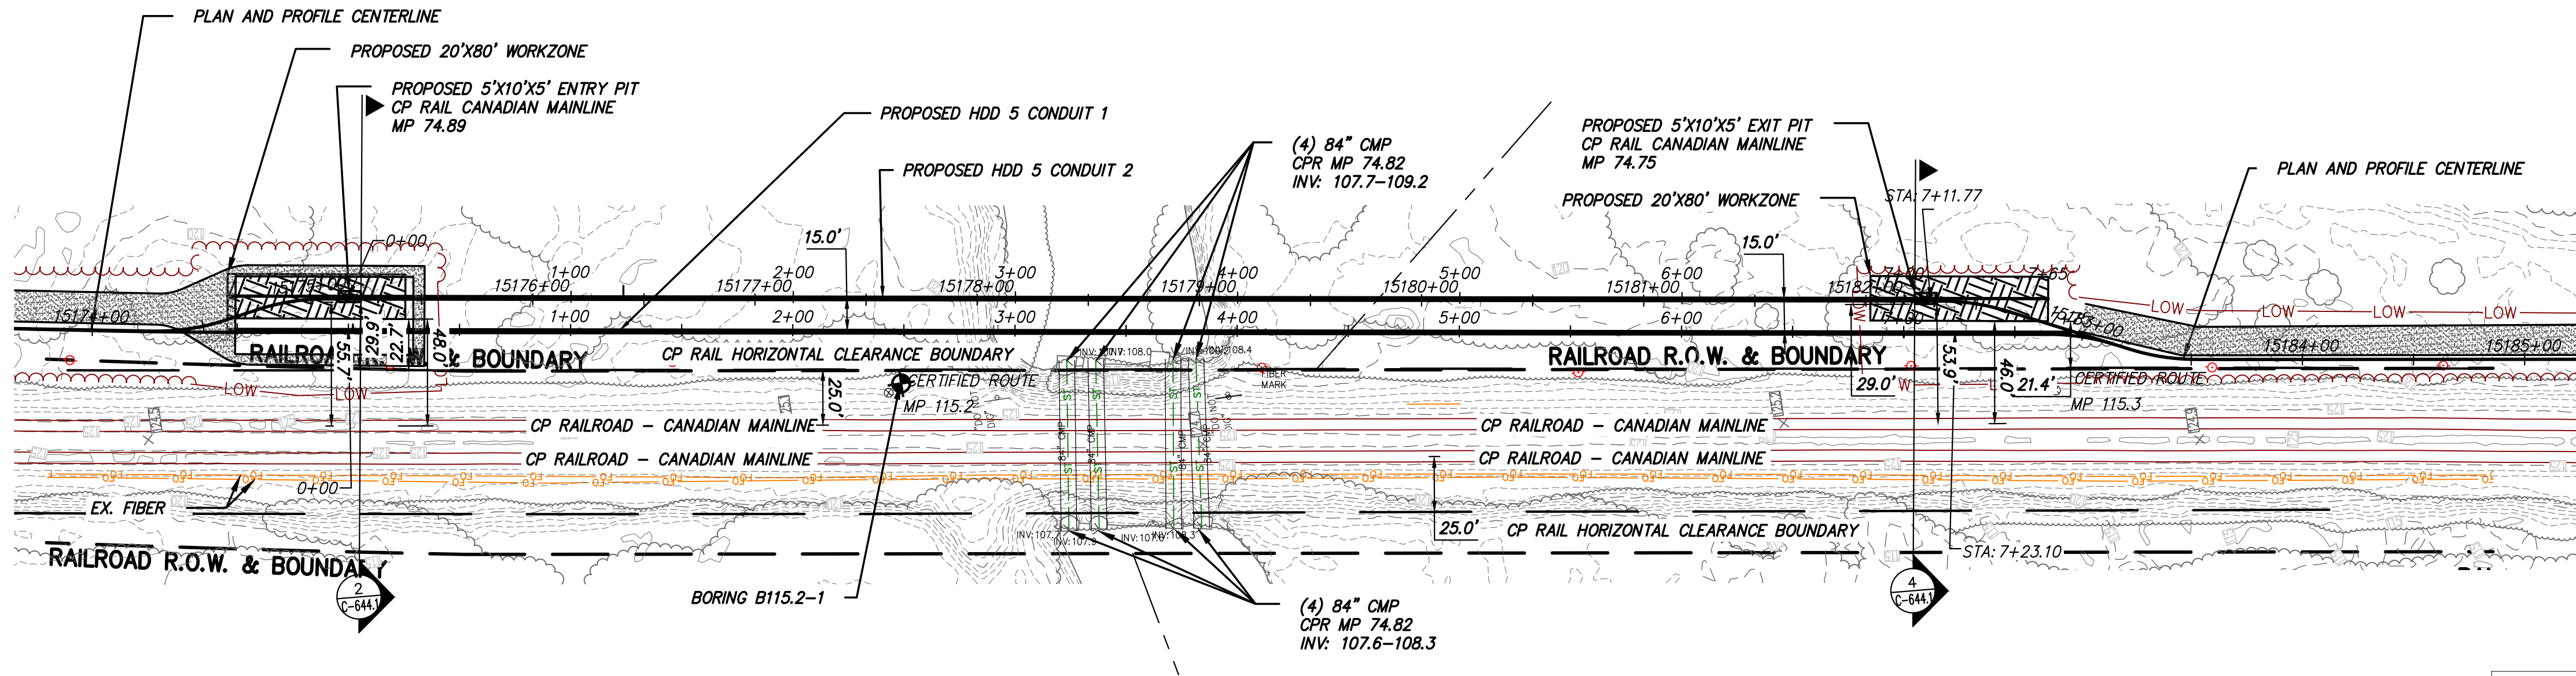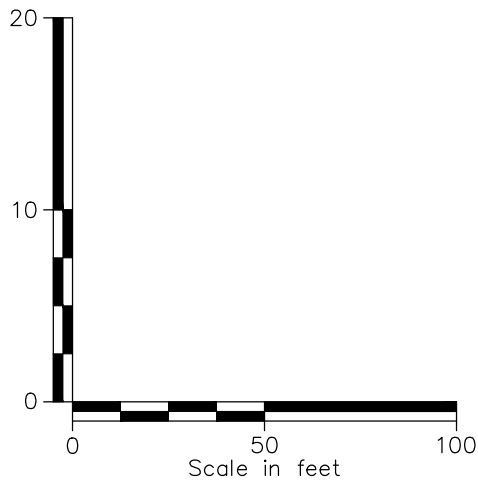 

PROPOSED HDD 5 PLAN VIEW
CONDUIT 2

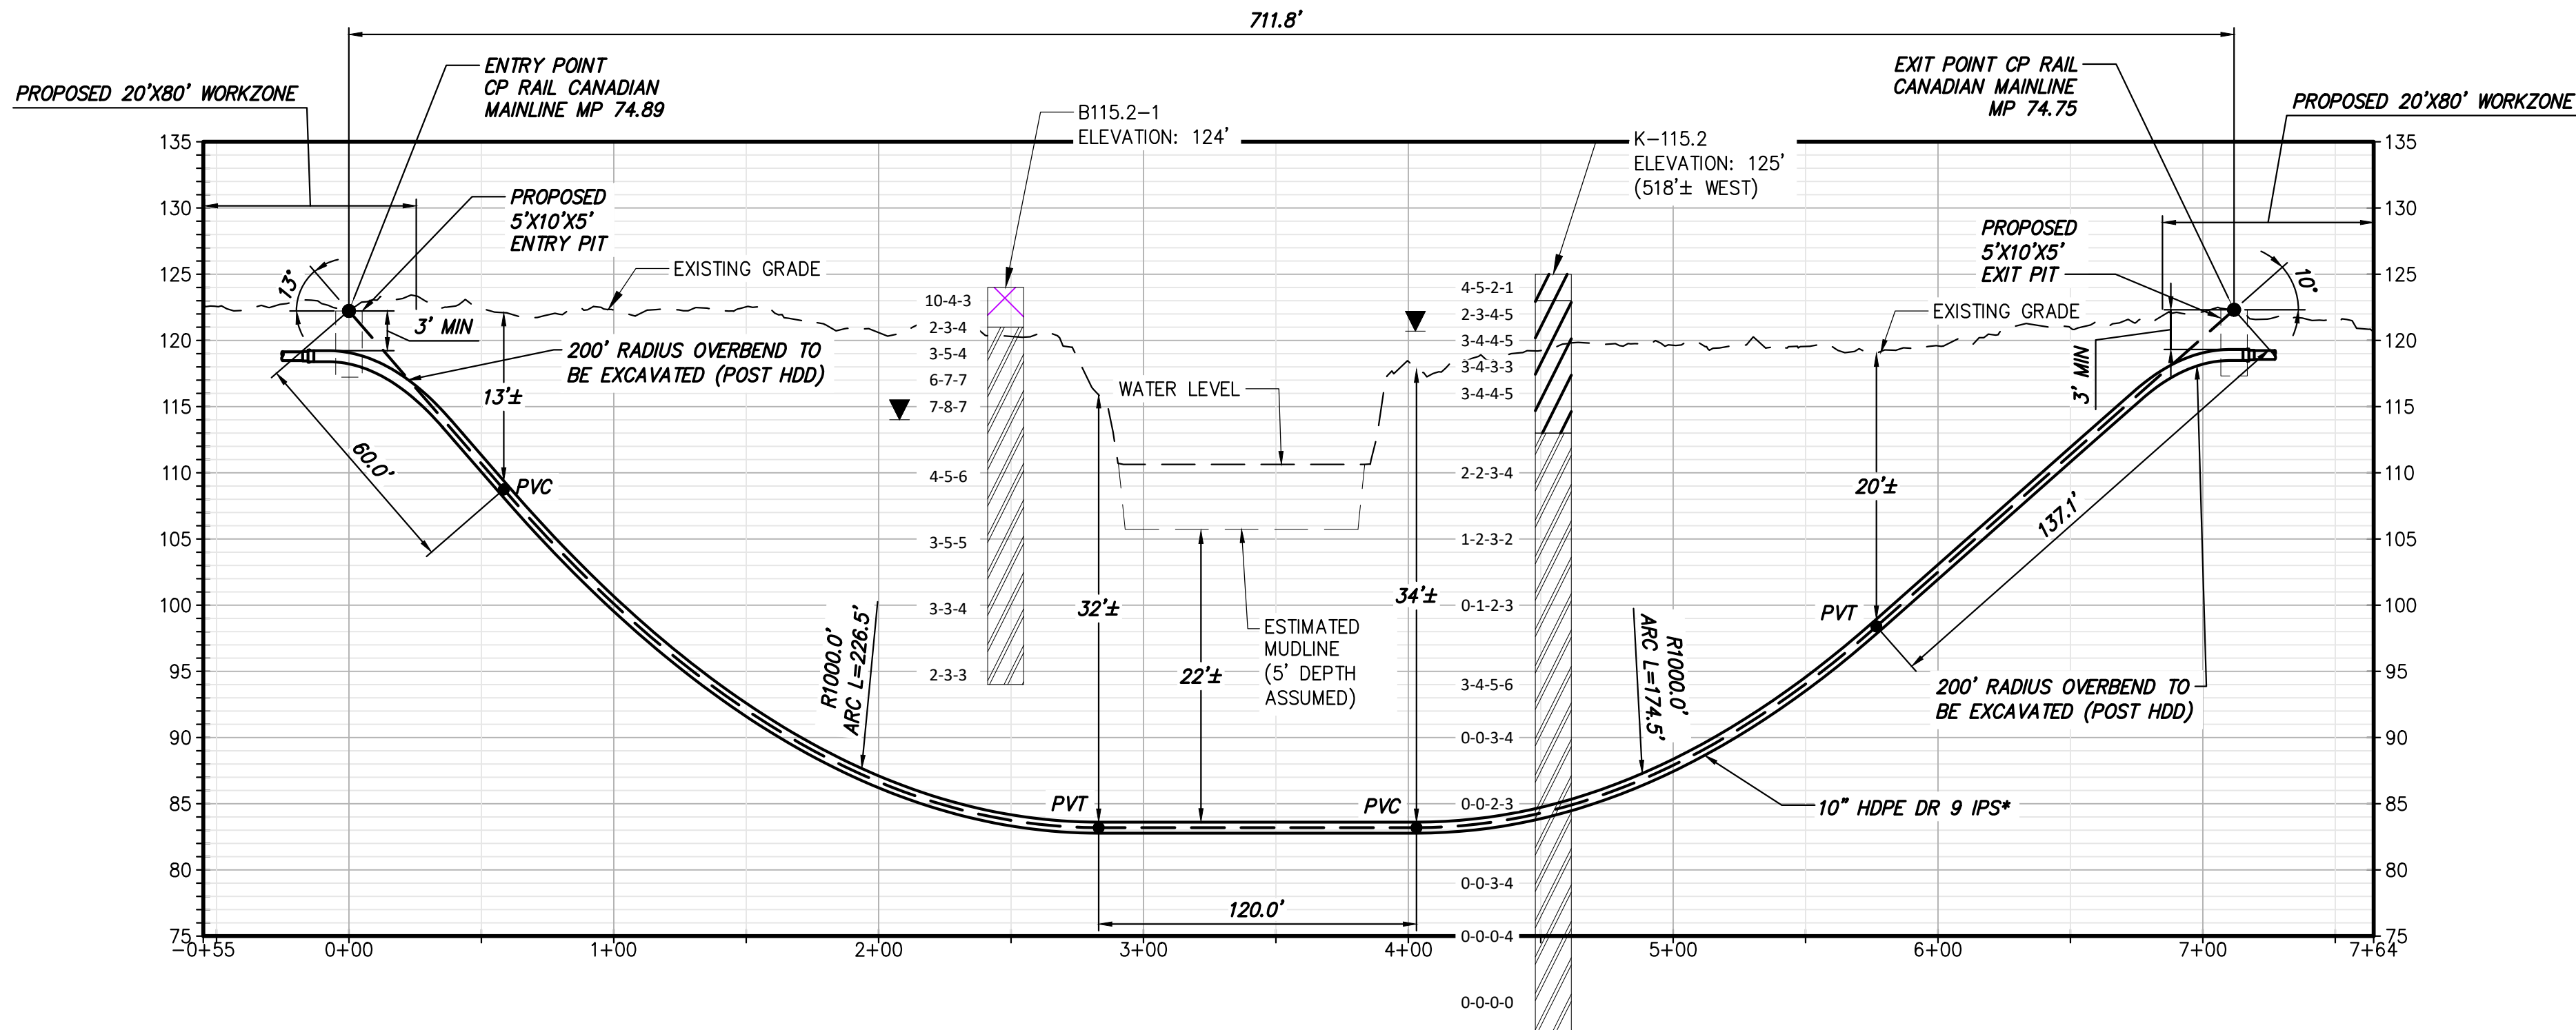

PROPOSED HDD 5 PROFILE
CONDUIT 2

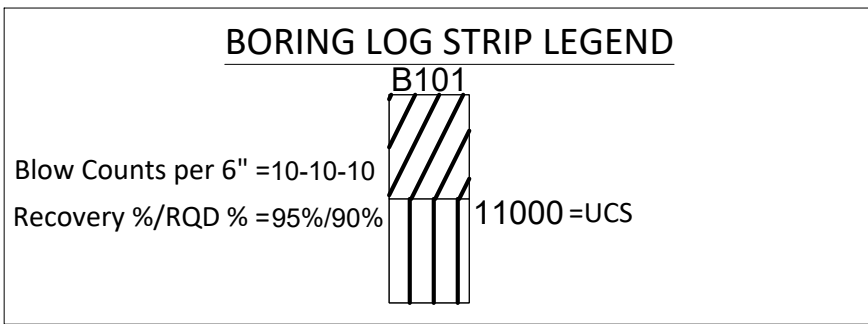

Legend		
	ASPHALT	Asphalt
	CH	Fat CLAY
	CL	Lean CLAY
	CL-ML	SILTY CLAY
	CONCRETE	Concrete
	FILL	Fill
	GC	CLAYEY GRAVEL
	GM	SILTY GRAVEL
	Gneiss	Undefined
	GP	Poorly Graded GRAVEL
	GW	Well Graded GRAVEL
	ML	SILT
	OL	ORGANIC Lean CLAY
	OL/DH	ORGANIC SOIL
	Rock	Undefined
	Sandstone	Sandstone
	SC	CLAYEY SAND
	SC-SM	SILT, CLAYEY SAND
	SHALE	Shale
	SM	SILTY SAND
	SP	Poorly Graded SAND
	SP-SM	Poorly Graded SAND with SILT
	SW	Well graded SAND
	Topsoil	Topsoil
	USGS 708	Gneiss
	USGS 718	Granite 1
	USGS 732	Quartz



IT IS A VIOLATION OF LAW FOR ANY PERSON, UNLESS THEY ARE ACTING UNDER THE DIRECTION OF A LICENSED PROFESSIONAL ENGINEER, ARCHITECT, LANDSCAPE ARCHITECT OR LAND SURVEYOR TO ALTER AN ITEM IN ANY WAY. IF AN ITEM BEARING THE STAMP OF A LICENSED PROFESSIONAL IS ALTERED, THE ALTERING ENGINEER, ARCHITECT, LANDSCAPE ARCHITECT OR LAND SURVEYOR SHALL STAMP THE DOCUMENT AND INCLUDE THE NOTATION "ALTERED BY" FOLLOWED BY THEIR SIGNATURE, THE DATE OF SUCH ALTERATION, AND A SPECIFIC DESCRIPTION OF THE ALTERATION.

No.	DATE	SUBMITTAL / REVISION DESCRIPTION	DB	APP
A	07/08/2021	EM&CP REGULATORY SUBMISSION	JM	JR



CHAMPLAIN HUDSON POWER EXPRESS
SEGMENT 3 (PACKAGE 1C) WHITEHALL TO FORT ANN
PROPOSED PLAN AND PROFILE - HDD 5

WHITEHALL, WASHINGTON COUNTY, NY

DRAWN BY: CJL DESIGNED BY: CJL APPROVED BY: JEO SCALE AS NOTED DATE 07/08/2022
REV. NO. XXX OF XXX


KIEWIT PROJECT NO. 21162
CHA PROJECT NO. 066076
DRAWING NO. C-304A
DATE 07/08/2022
SH.NO. XXX OF XXX

VERT CROSSING CONDUIT 2

 
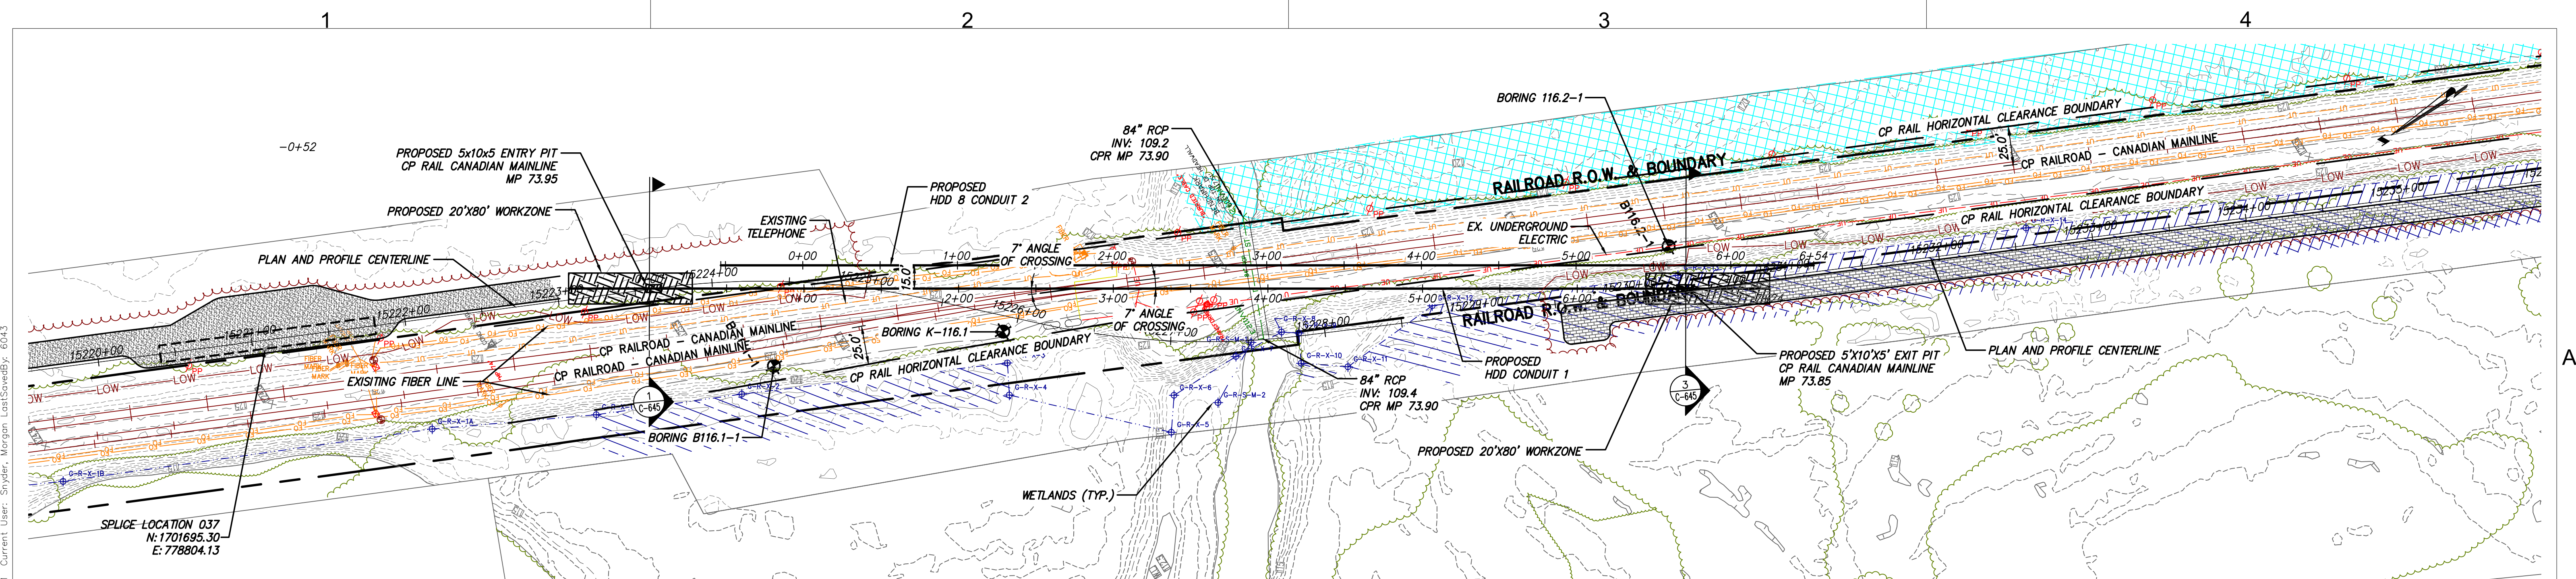


NOTE: DESIGN UNDER FURTHER EVALUATION

PROPOSED HDD 6 PLAN VIEW
CONDUIT 1

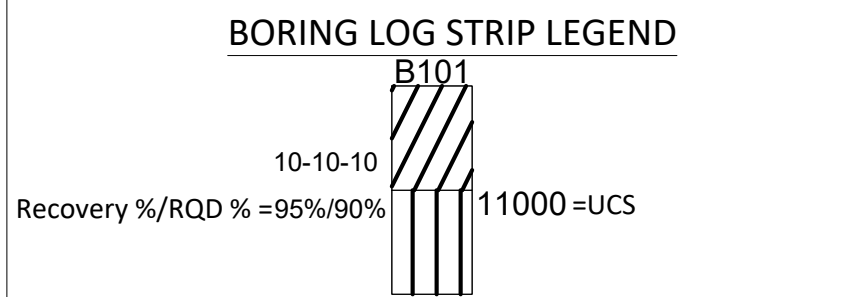

Legend		
	ASPHALT	Asphalt
	CH	Fat CLAY
	CL	Lean CLAY
	CL-ML	SILTY CLAY
	CONCRETE	Concrete
	FILL	Fill
	GC	CLAYEY GRAVEL
	GM	SILTY GRAVEL
	Gneiss	Undefined
	GP	Poorly Graded GRAVEL
	GW	Well Graded GRAVEL
	ML	SILT
	OL	ORGANIC Lean CLAY
	OL/OH	ORGANIC SOIL
	Rock	Undefined
	Sandstone	Sandstone
	SC	CLAYEY SAND
	SC-SM	SILT, CLAYEY SAND
	SHALE	Shale
	SM	SILTY SAND
	SP	Poorly Graded SAND
	SP-SM	Poorly Graded SAND with SILT
	SW	Well graded SAND
	Topsoil	Topsoil
	USGS 708	Gneiss
	USGS 718	Granite 1
	USGS 732	Quartz

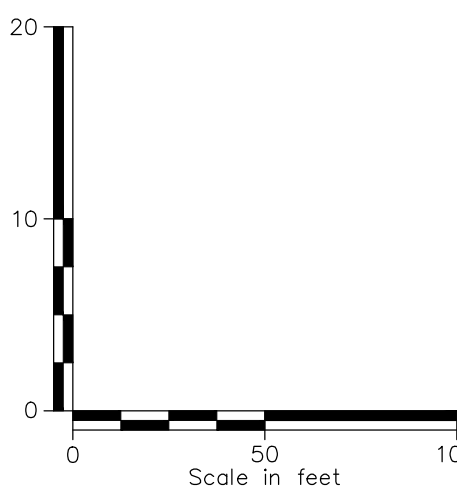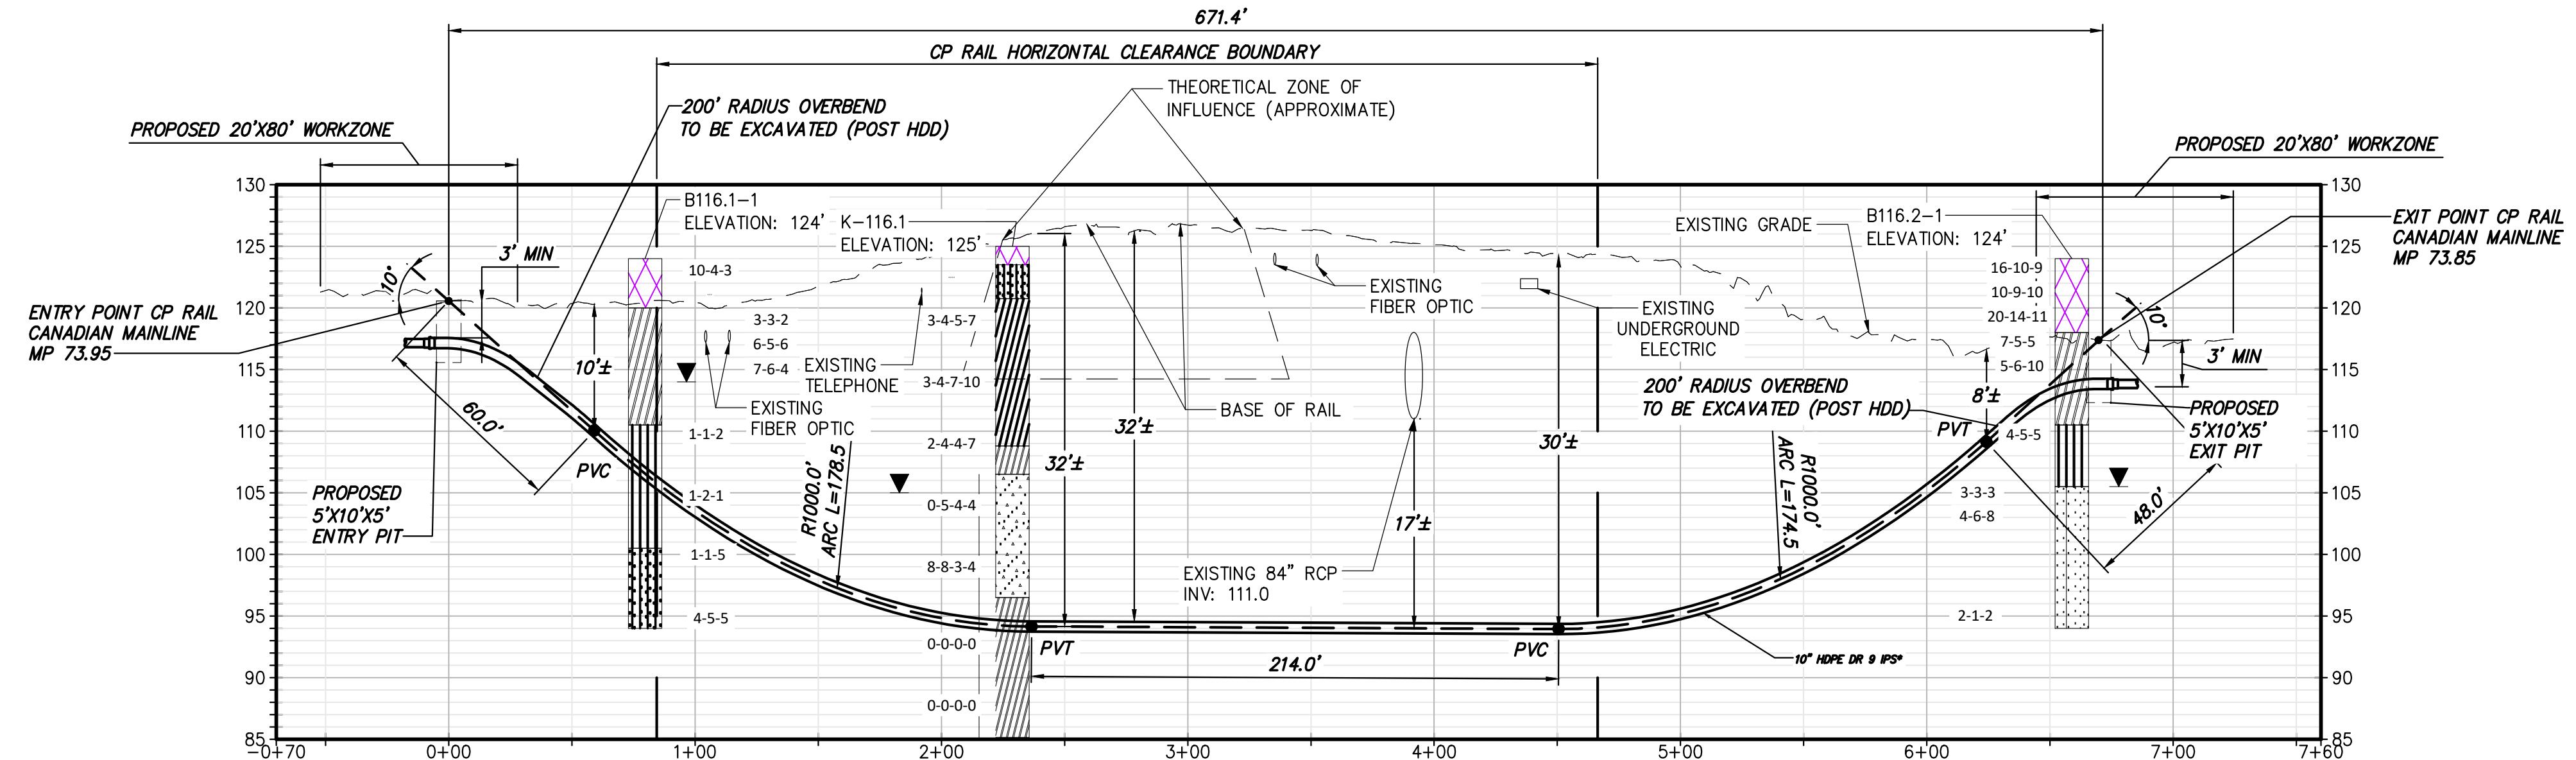

NOTE: DESIGN UNDER FURTHER EVALUATION

PROPOSED HDD 6 PROFILE
CONDUIT 1

*HDD 6 CONSIST OF (2) HVDC ELECTRICAL TRANSMISSION CABLES HOUSED IN INDIVIDUAL 10" DIAMETER CASINGS.

A THIRD 2" CASING WILL BE BUNDLED WITH ONE OF THE 10" CASINGS FOR A TELECOMMUNICATIONS LINE.

Champlain Hudson Power Express

Kiewit



CHA
III Winners Circle, PO Box 5269
Albany, NY 12205-0269
518.453.4500 • www.chacompanies.com

IT IS A VIOLATION OF LAW FOR ANY PERSON, UNLESS THEY ARE ACTING UNDER THE DIRECTION OF A LICENSED PROFESSIONAL ENGINEER, ARCHITECT, LANDSCAPE ARCHITECT OR LAND SURVEYOR TO ALTER AN ITEM IN ANY WAY. IF AN ITEM BEARING THE STAMP OF A LICENSED PROFESSIONAL IS ALTERED, THE ALTERING ENGINEER, ARCHITECT, LANDSCAPE ARCHITECT OR LAND SURVEYOR SHALL STAMP THE DOCUMENT AND INCLUDE THE NOTATION "ALTERED BY" FOLLOWED BY THEIR SIGNATURE, THE DATE OF SUCH ALTERATION, AND A SPECIFIC DESCRIPTION OF THE ALTERATION.

No.	DATE	SUBMITTAL / REVISION DESCRIPTION	DB	APP
A	07/08/2021	EM&CP REGULATORY SUBMISSION	JM	JR

CHAMPLAIN HUDSON POWER EXPRESS
SEGMENT 3 (PACKAGE 1C) WHITEHALL TO FORT ANN
PROPOSED PLAN AND PROFILE - HDD 6
CP RAILROAD CROSSING, CONDUIT 1
WHITEHALL, WASHINGTON COUNTY, NY

KIEWIT PROJECT NO. 21162	
CHA PROJECT NO. 066076	
DRAWING NO. C-305	
DRAWN BY: SK	DESIGNED BY: SK
APPROVED BY: JEO	SCALE AS NOTED
DATE 07/08/2022	DATE XXX OF XXX

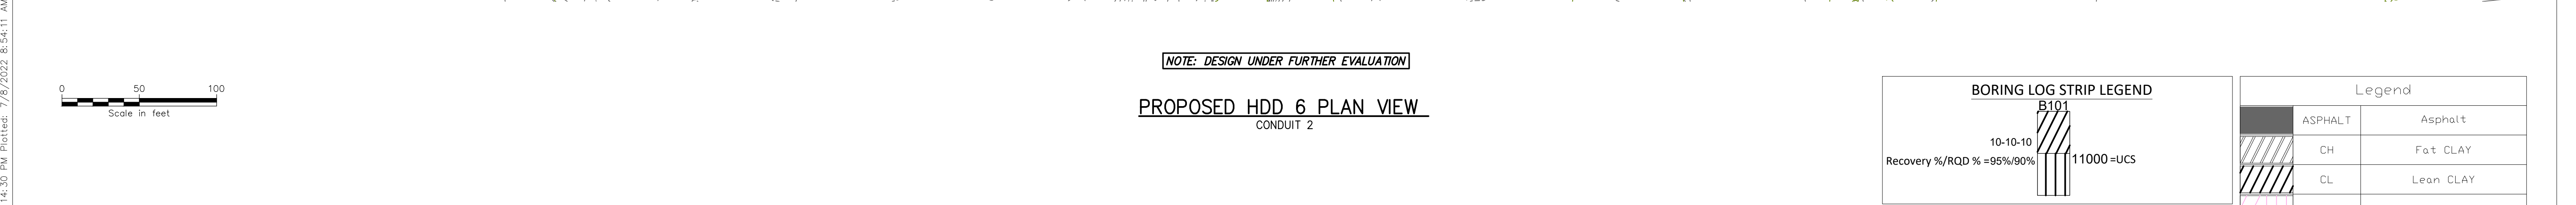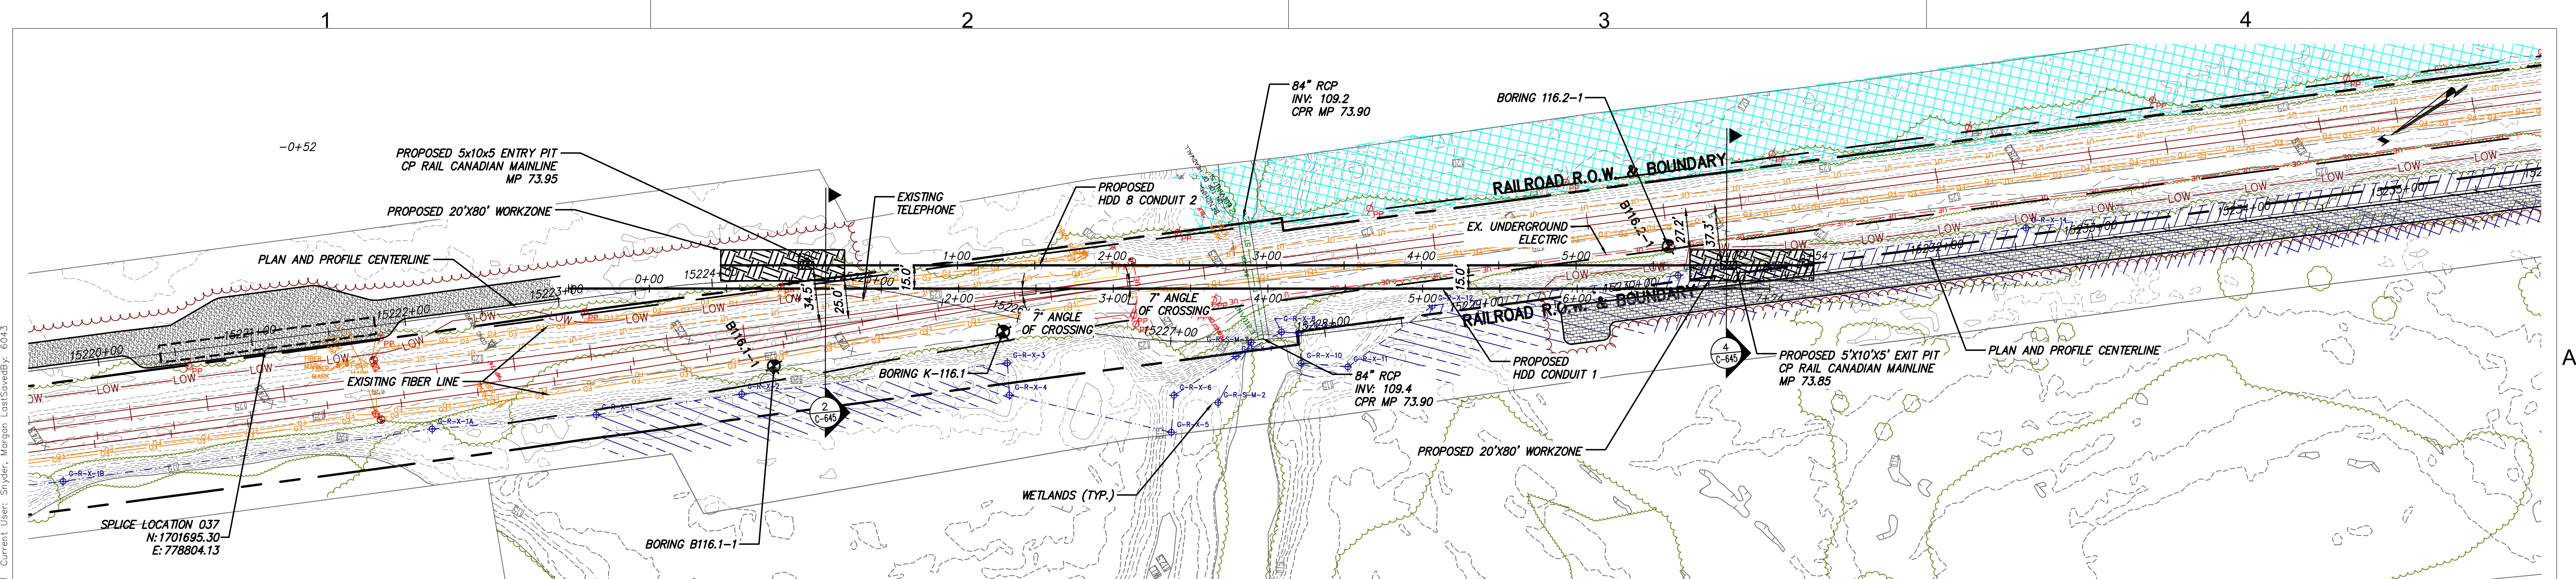

NOTE: DESIGN UNDER FURTHER EVALUATION

PROPOSED HDD 6 PROFILE
CONDUIT 2

BORING LOG STRIP LEGEND

Recovery %/RQD % = 95%/90%

10-10-10



11000=UCS

Legend

ASPHALT	Asphalt
CH	Fat CLAY
CL	Lean CLAY
CL-ML	SILTY CLAY
CONCRETE	Concrete
Fill	Fill
GC	CLAYEY GRAVEL
GM	SILTY GRAVEL
Gneiss	Undefined
GP	Poorly Graded GRAVEL
GW	Well Graded GRAVEL
ML	SILT
DL	ORGANIC Lean CLAY
DL/OH	ORGANIC SOIL
Rock	Undefined
Sandstone	Sandstone
SC	CLAYEY SAND
SC-SM	SILT, CLAYEY SAND
SHALE	Shale
SM	SILTY SAND
SP	Poorly Graded SAND
SP-SM	Poorly Graded SAND with SILT
SW	Well graded SAND
Topsoil	Topsoil
USGS 708	Gneiss
USGS 718	Granite 1
USGS 732	Quartz

***HDD 6 CONSIST OF (2) HVDC ELECTRICAL TRANSMISSION CABLES HOUSED IN INDIVIDUAL 10" DIAMETER CASINGS.**

A THIRD 2" CASING WILL BE BUNDLED WITH ONE OF THE 10" CASINGS FOR A TELECOMMUNICATIONS LINE.

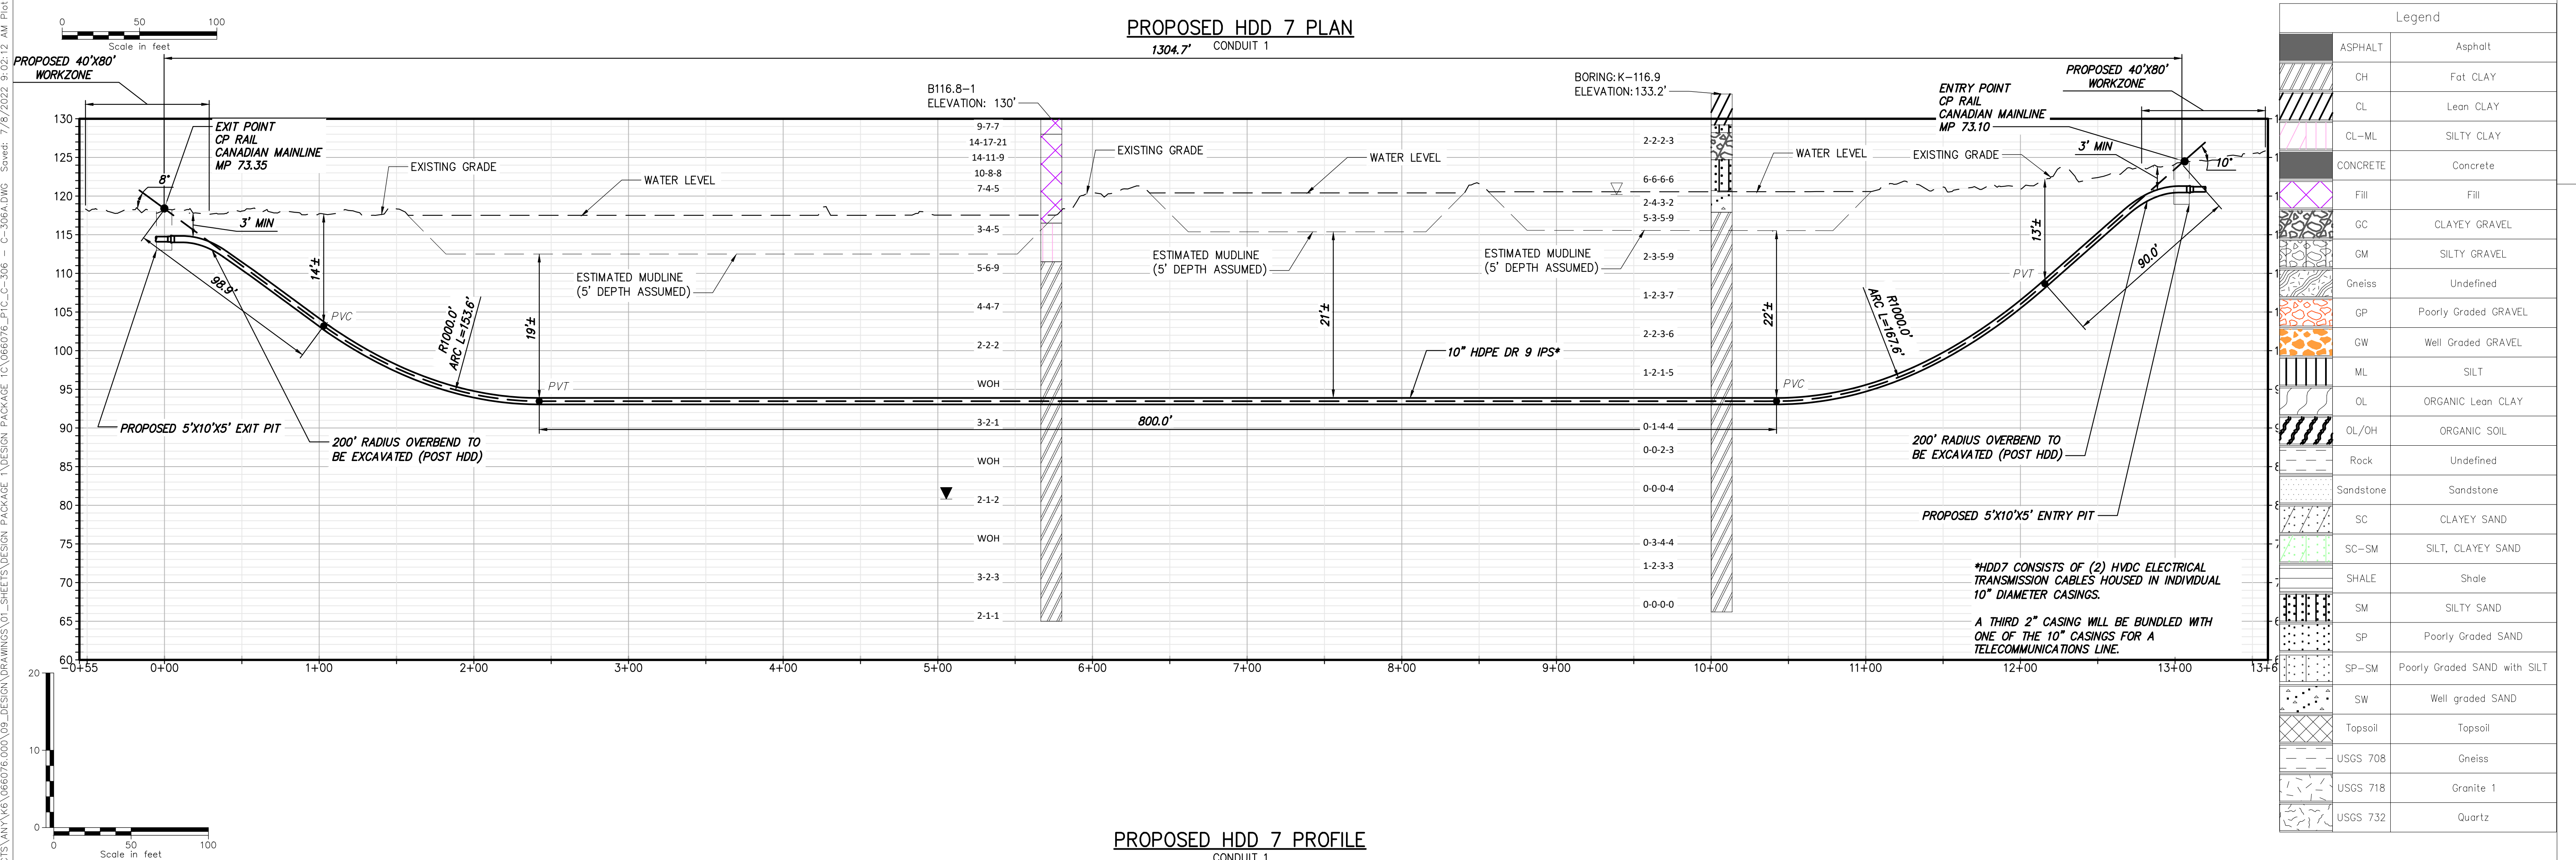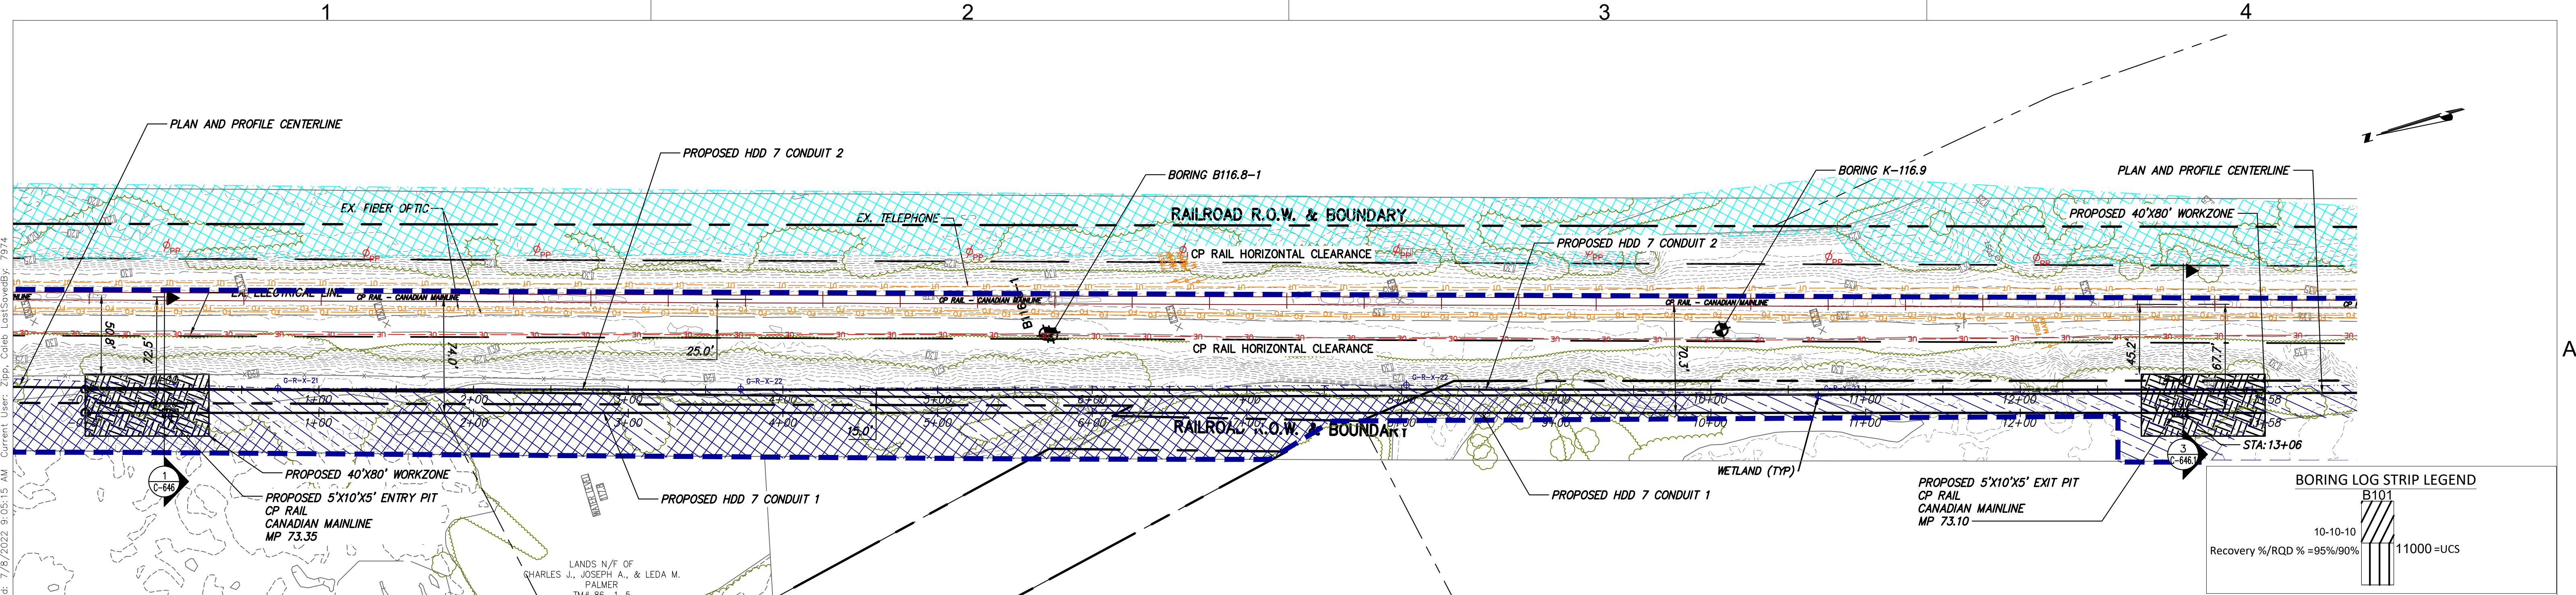

Legend		
	ASPHALT	Asphalt
	CH	Fat CLAY
	CL	Lean CLAY
	CL-ML	SILTY CLAY
	CONCRETE	Concrete
	FILL	Fill
	GC	CLAYEY GRAVEL
	GM	SILTY GRAVEL
	Gneiss	Undefined
	GP	Poorly Graded GRAVEL
	GW	Well Graded GRAVEL
	ML	SILT
	OL	ORGANIC Lean CLAY
	OL/OH	ORGANIC SOIL
	Rock	Undefined
	Sandstone	Sandstone
	SC	CLAYEY SAND
	SC-SM	SILT, CLAYEY SAND
	SHALE	Shale
	SM	SILTY SAND
	SP	Poorly Graded SAND
	SP-SM	Poorly Graded SAND with SILT
	SW	Well graded SAND
	Topsoil	Topsoil
	USGS 708	Gneiss
	USGS 718	Granite 1
	USGS 732	Quartz

CHPE
Champlain Hudson
Power Express

Kiewit

CHA
III Winners Circle, PO Box 5269
Albany, NY 12205-0269
518.453.4500 • www.chacompanies.com



IT IS A VIOLATION OF LAW FOR ANY PERSON, UNLESS THEY ARE ACTING UNDER THE DIRECTION OF A LICENSED PROFESSIONAL ENGINEER, ARCHITECT, LANDSCAPE ARCHITECT OR LAND SURVEYOR TO ALTER AN ITEM IN ANY WAY. IF AN ITEM BEARING THE STAMP OF A LICENSED PROFESSIONAL IS ALTERED, THE ALTERING ENGINEER, ARCHITECT, LANDSCAPE ARCHITECT OR LAND SURVEYOR SHALL STAMP THE DOCUMENT AND INCLUDE THE NOTATION "ALTERED BY" FOLLOWED BY THEIR SIGNATURE, THE DATE OF SUCH ALTERATION, AND A SPECIFIC DESCRIPTION OF THE ALTERATION.

A	07/08/2021	EM&CP REGULATORY SUBMISSION	JM	JR
No.	DATE	SUBMITTAL / REVISION DESCRIPTION	DB	APP


CHAMPLAIN HUDSON POWER EXPRESS
SEGMENT 3 (PACKAGE 1C) WHITEHALL TO FORT ANN
PROPOSED PLAN AND PROFILE - HDD 7
WETLAND & OPEN WATER CROSSING, CONDUIT 1
WHITEHALL, WASHINGTON COUNTY, NY

KIEWIT PROJECT NO.
21162
CHA PROJECT NO.
066076
DRAWING NO.
C-306

DRAWN BY: MCS **DESIGNED BY:** MCS **APPROVED BY:** JEO
SCALE: AS NOTED
DATE: 07/08/2022
SH.NO.: XXX OF XXX

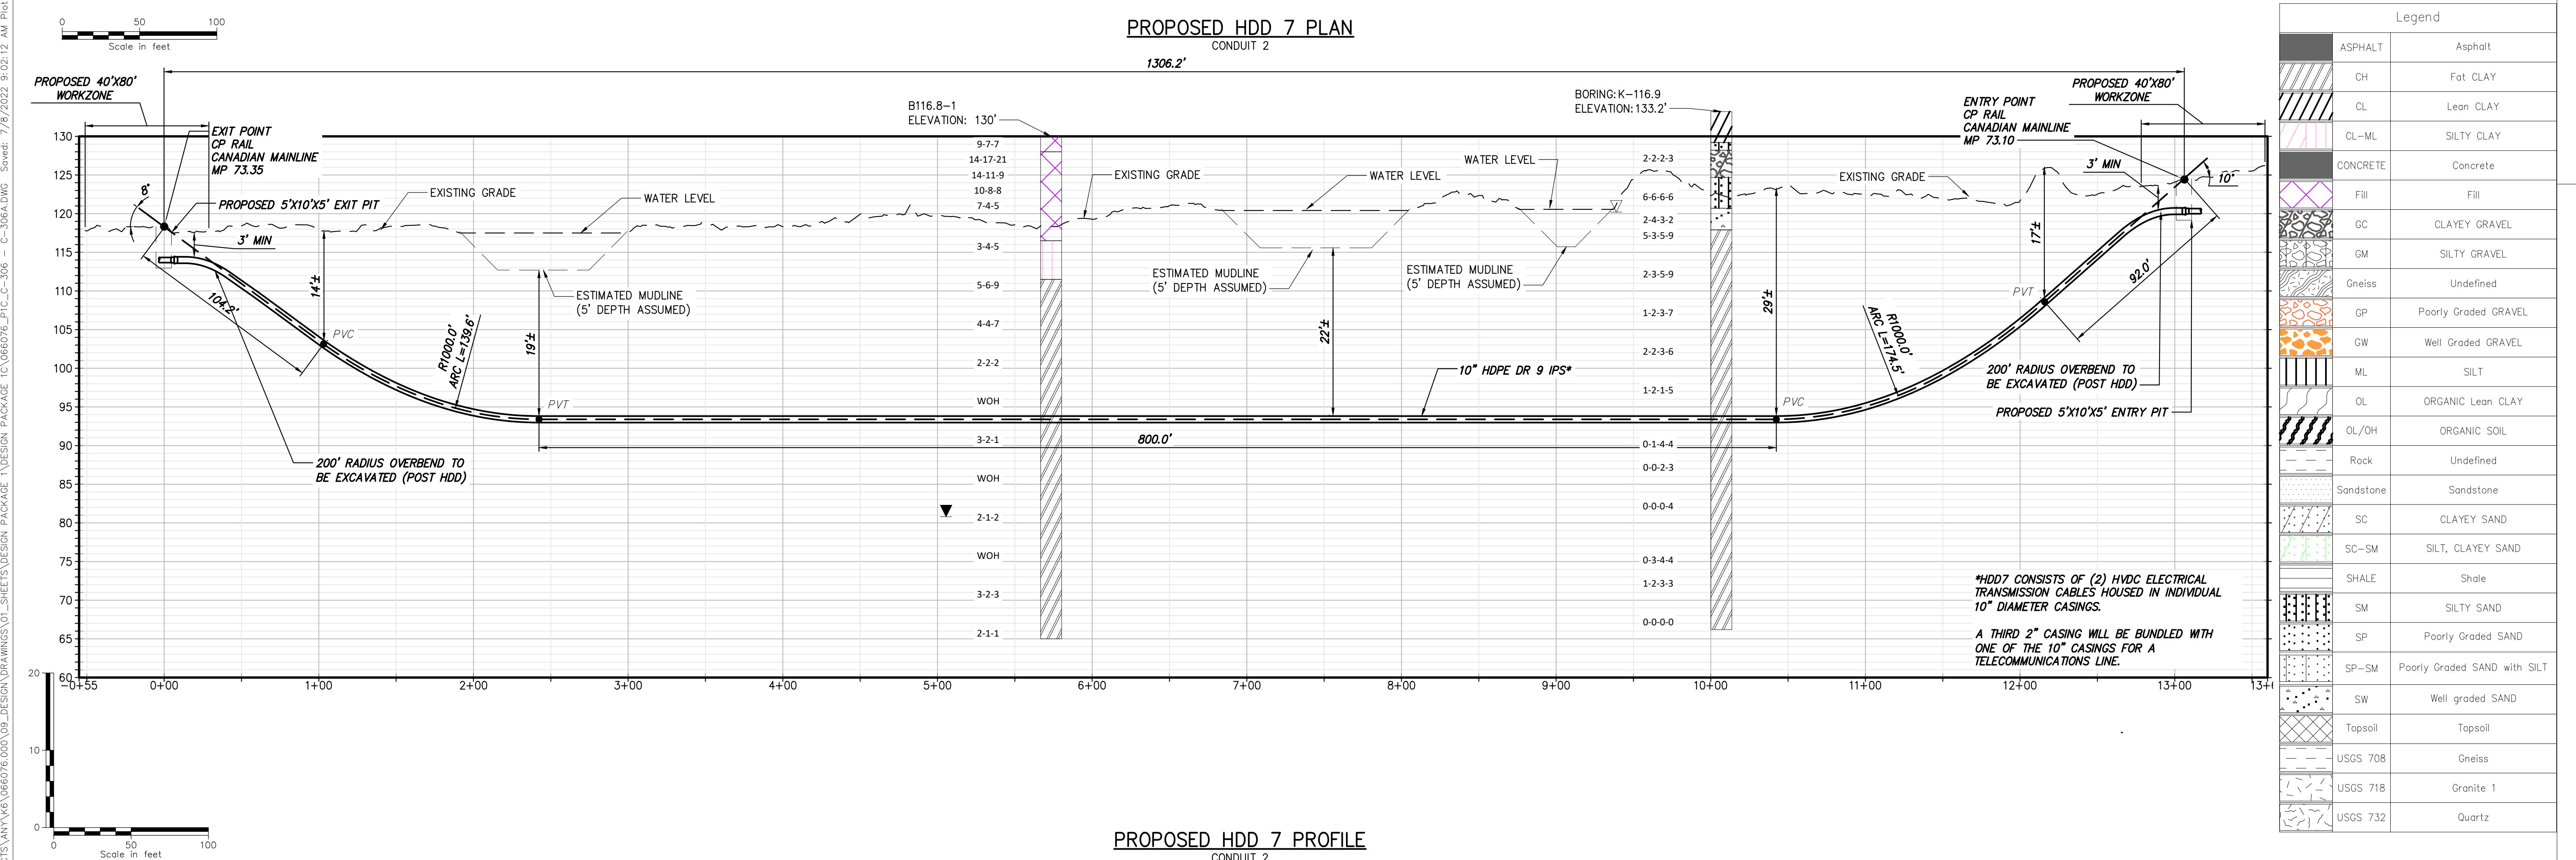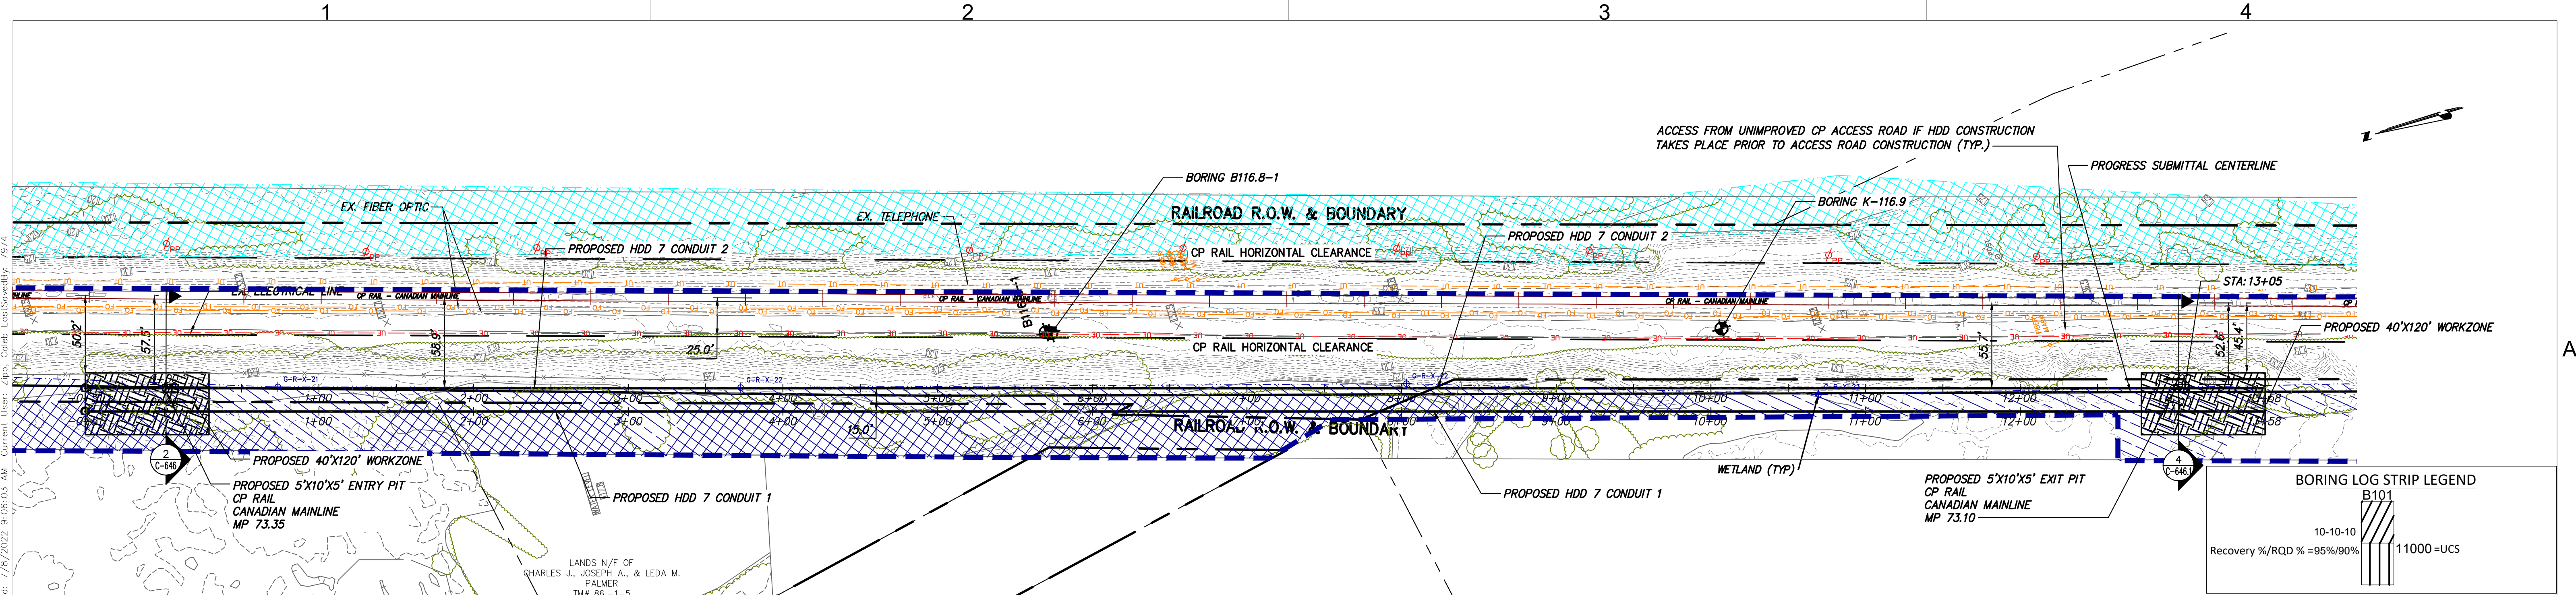

Legend		
	ASPHALT	Asphalt
	CH	Fat CLAY
	CL	Lean CLAY
	CL-ML	SILTY CLAY
	CONCRETE	Concrete
	FILL	Fill
	GC	CLAYEY GRAVEL
	GM	SILTY GRAVEL
	Gneiss	Undefined
	GP	Poorly Graded GRAVEL
	GW	Well Graded GRAVEL
	ML	SILT
	OL	ORGANIC Lean CLAY
	OL/OH	ORGANIC SOIL
	Rock	Undefined
	Sandstone	Sandstone
	SC	CLAYEY SAND
	SC-SM	SILT, CLAYEY SAND
	SHALE	Shale
	SM	SILTY SAND
	SP	Poorly Graded SAND
	SP-SM	Poorly Graded SAND with SILT
	SW	Well graded SAND
	Topsoil	Topsoil
	USGS 708	Gneiss
	USGS 718	Granite 1
	USGS 732	Quartz

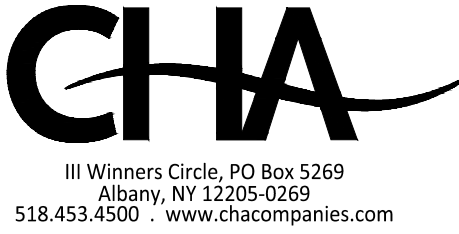

IT IS A VIOLATION OF LAW FOR ANY PERSON, UNLESS THEY ARE ACTING UNDER THE DIRECTION OF A LICENSED PROFESSIONAL ENGINEER, ARCHITECT, LANDSCAPE ARCHITECT OR LAND SURVEYOR TO ALTER AN ITEM IN ANY WAY. IF AN ITEM BEARING THE STAMP OF A LICENSED PROFESSIONAL IS ALTERED, THE ALTERING ENGINEER, ARCHITECT, LANDSCAPE ARCHITECT OR LAND SURVEYOR SHALL STAMP THE DOCUMENT AND INCLUDE THE NOTATION "ALTERED BY" FOLLOWED BY THEIR SIGNATURE, THE DATE OF SUCH ALTERATION, AND A SPECIFIC DESCRIPTION OF THE ALTERATION.

A	07/08/2021	EM&CP REGULATORY SUBMISSION	JM	JR
No.	DATE	SUBMITTAL / REVISION DESCRIPTION	DB	APP


CHAMPLAIN HUDSON POWER EXPRESS
SEGMENT 3 (PACKAGE 1C) WHITEHALL TO FORT ANN
PROPOSED PLAN AND PROFILE - HDD 7
WETLAND & OPEN WATER CROSSING, CONDUIT 2
WHITEFALL, WASHINGTON COUNTY, NY

KIEWIT PROJECT NO.
21162
CHA PROJECT NO.
066076
DRAWING NO.
C-306A


DRAWN BY: MCS
DESIGNED BY: MCS
APPROVED BY: JEO

SCALE
REV. NO.


AS NOTED
DATE
07/08/2022
XXX OF XXX

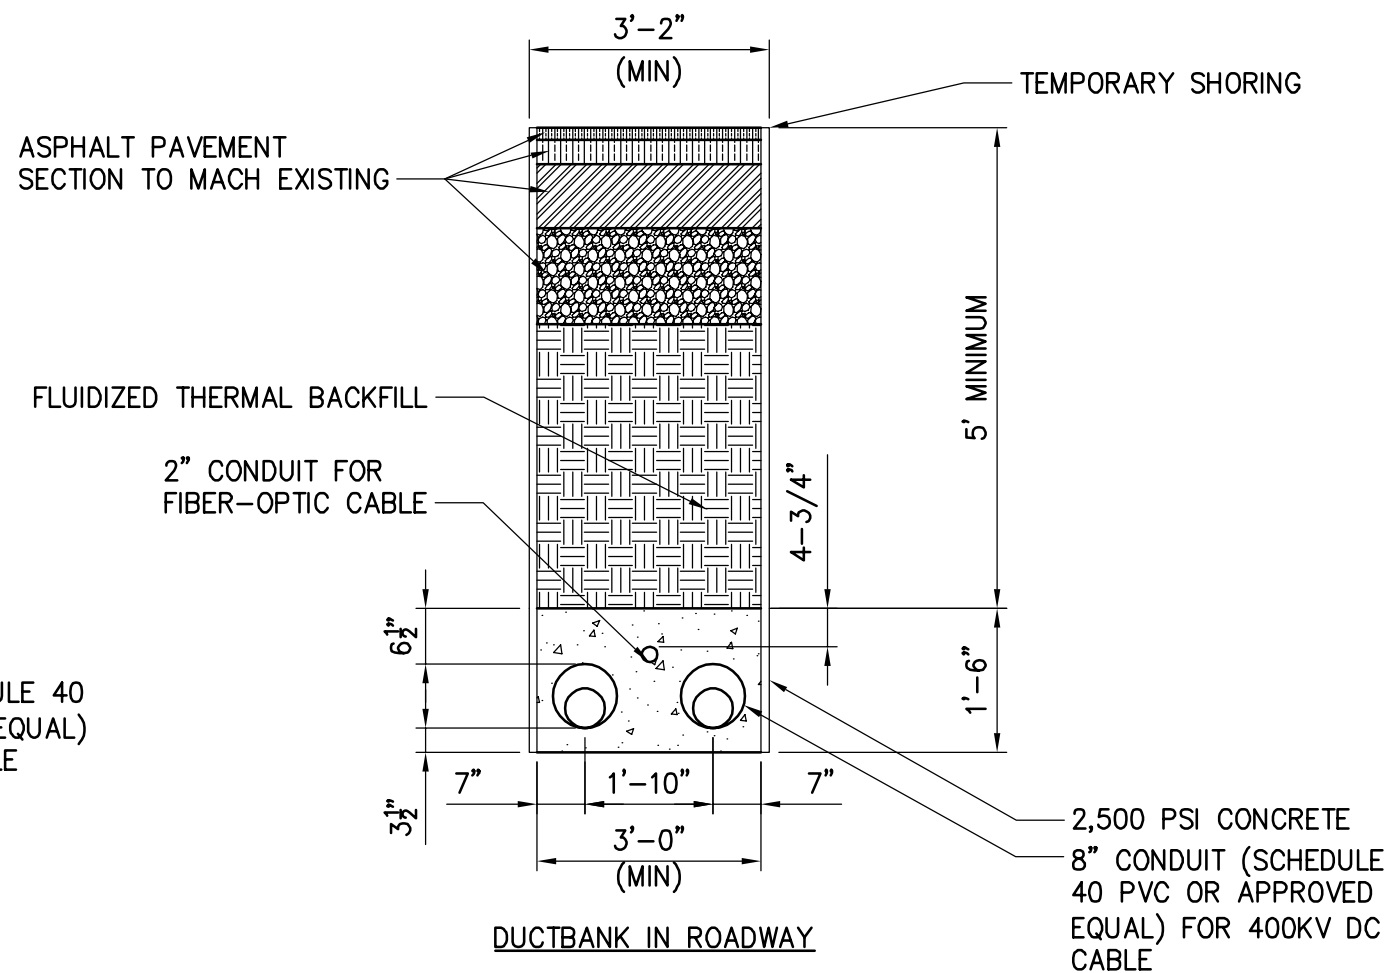

2 36" WIDTH. 22" CENTER TO CENTER SPACING
NOT TO SCALE

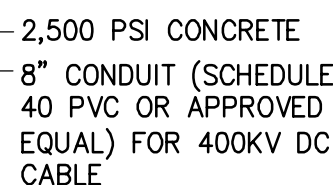


4 OPEN TRENCH WITHIN AG LANDS (30" WIDTH, 16" CENTER TO CENTER SPACING)
NOT TO SCALE

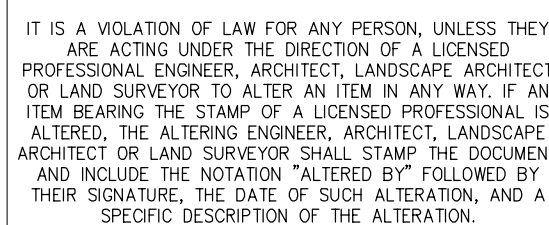


						CHAMPLAIN HUDSON POWER EXPRESS SEGMENT 3 (PACKAGE 1C) WHITEHALL TO FORT ANN TRENCHING DETAILS	KIEWIT PROJECT NO. 21162
							CHA PROJECT NO. 086076
							DRAWING NO.
							C-621
A	07/08/2021	EM&CP REGULATORY SUBMISSION	JM	JR			
No.	DATE	SUBMITTAL / REVISION DESCRIPTION	DB	APP	DRAWN BY:		XXX DESIGNED BY: XXX APPROVED BY: XXX SCALE AS NOTED SH.NO. OF XXXX


File: P:\PROJECTS\KIE-CHPE\3-DES\95 WP\3-OTERO\066076_P1A - C-901.DWG Saved: 4/13/2022 10:30:08 AM Plotted: 6/20/2022 12:05:29 PM Current User: William.Otero LastSavedBy: William.Otero

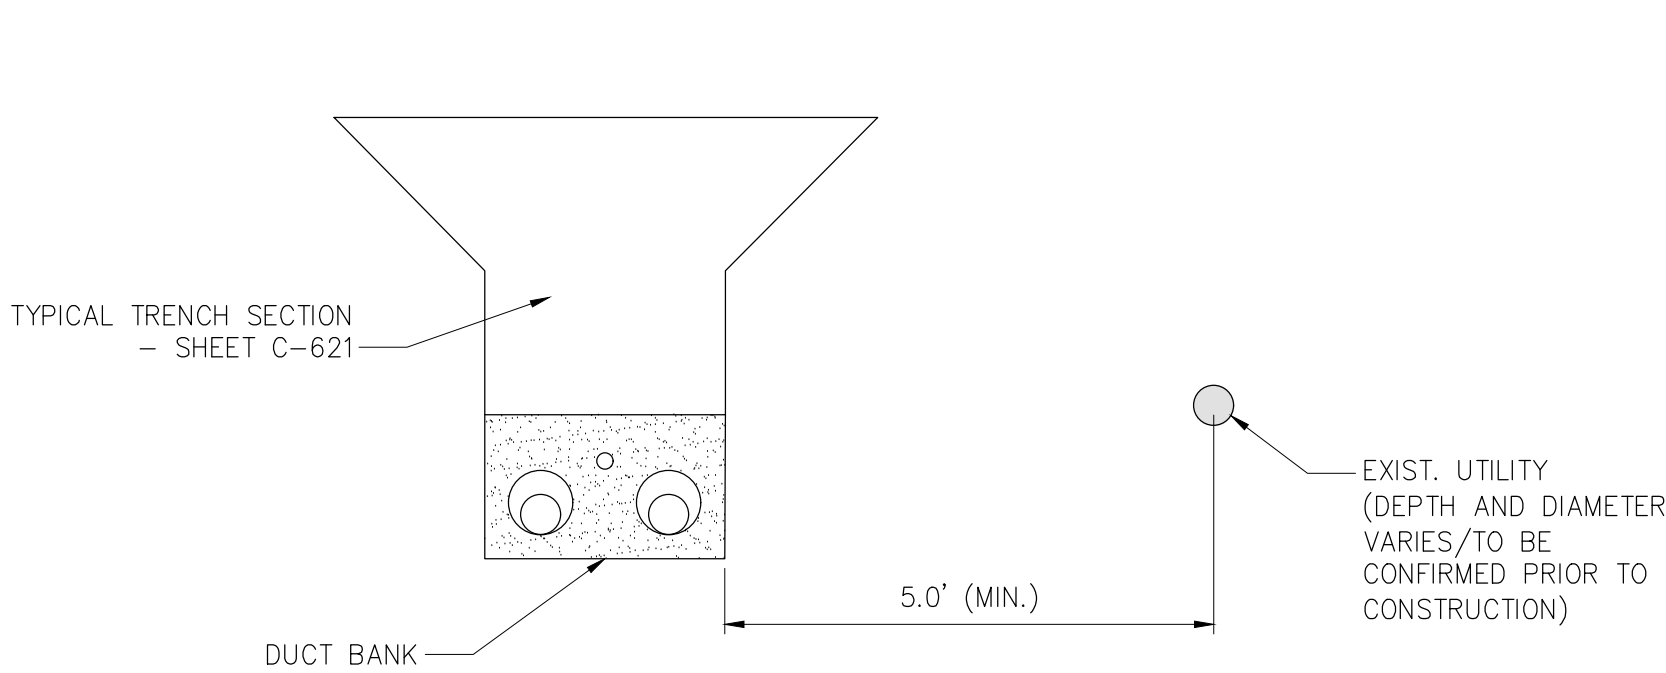


1 OPEN TRENCH - HORIZONTAL SEPARATION
NOT TO SCALE

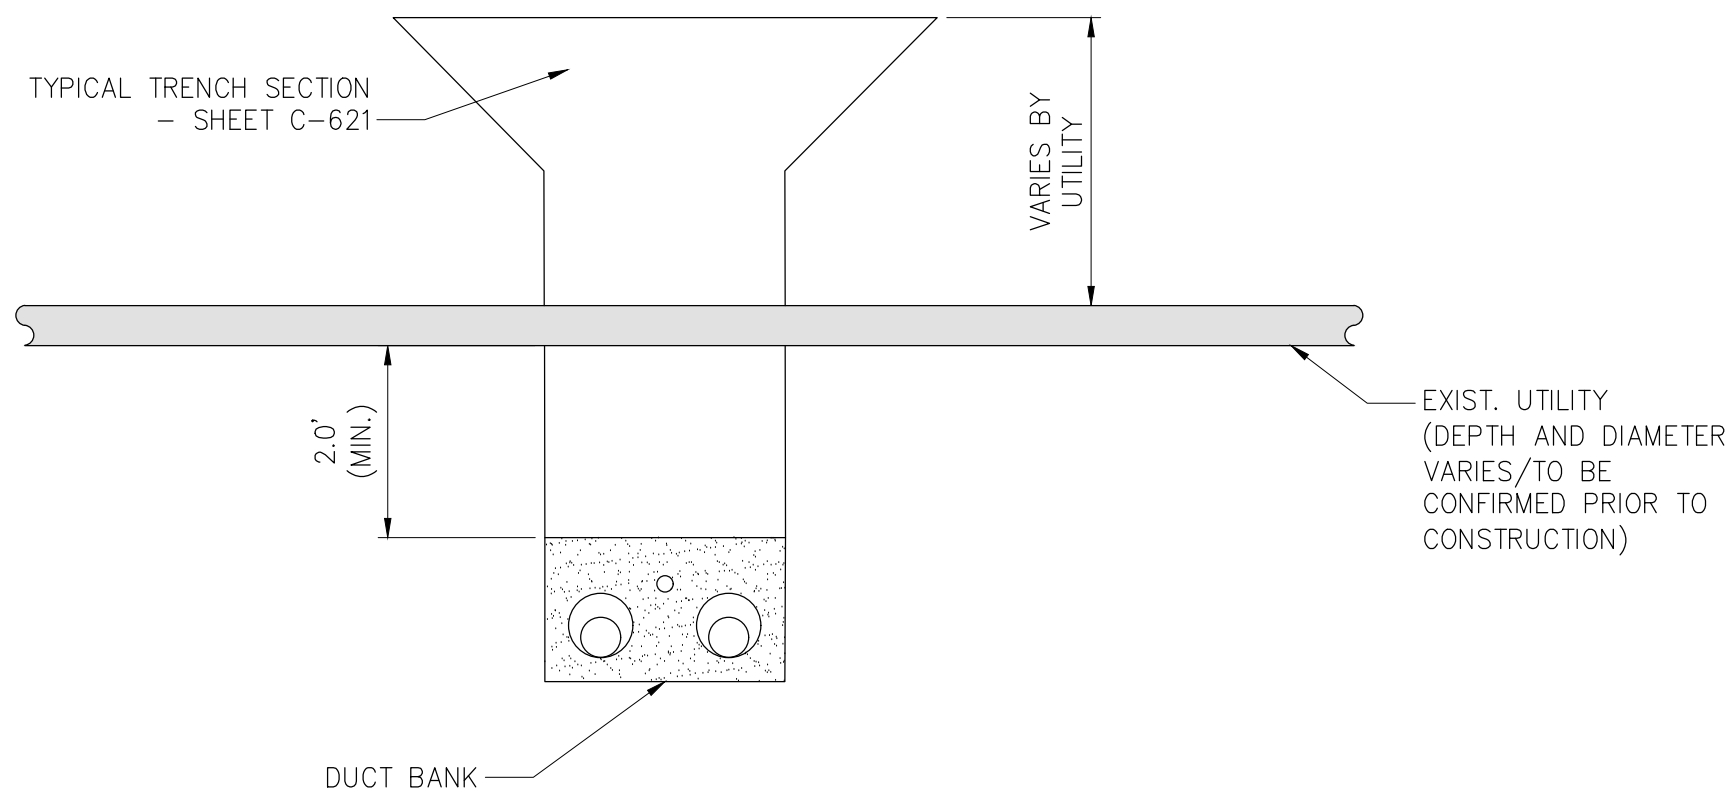


3 OPEN TRENCH - VERTICAL SEPARATION (UNDER)
NOT TO SCALE

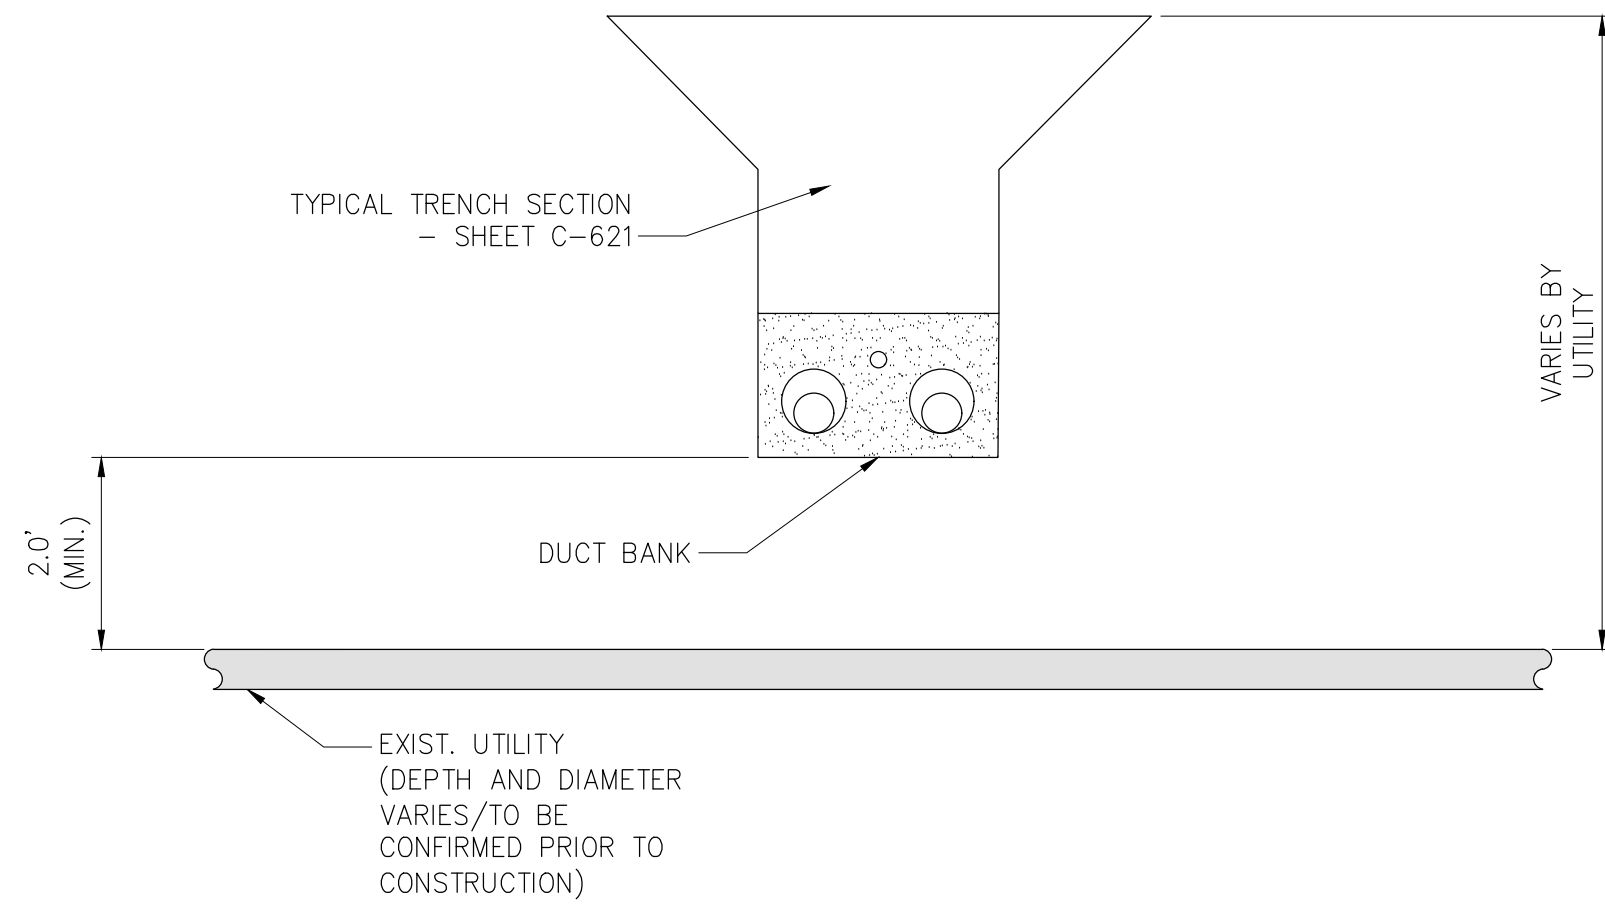


5 OPEN TRENCH - VERTICAL SEPARATION (OVER)
NOT TO SCALE

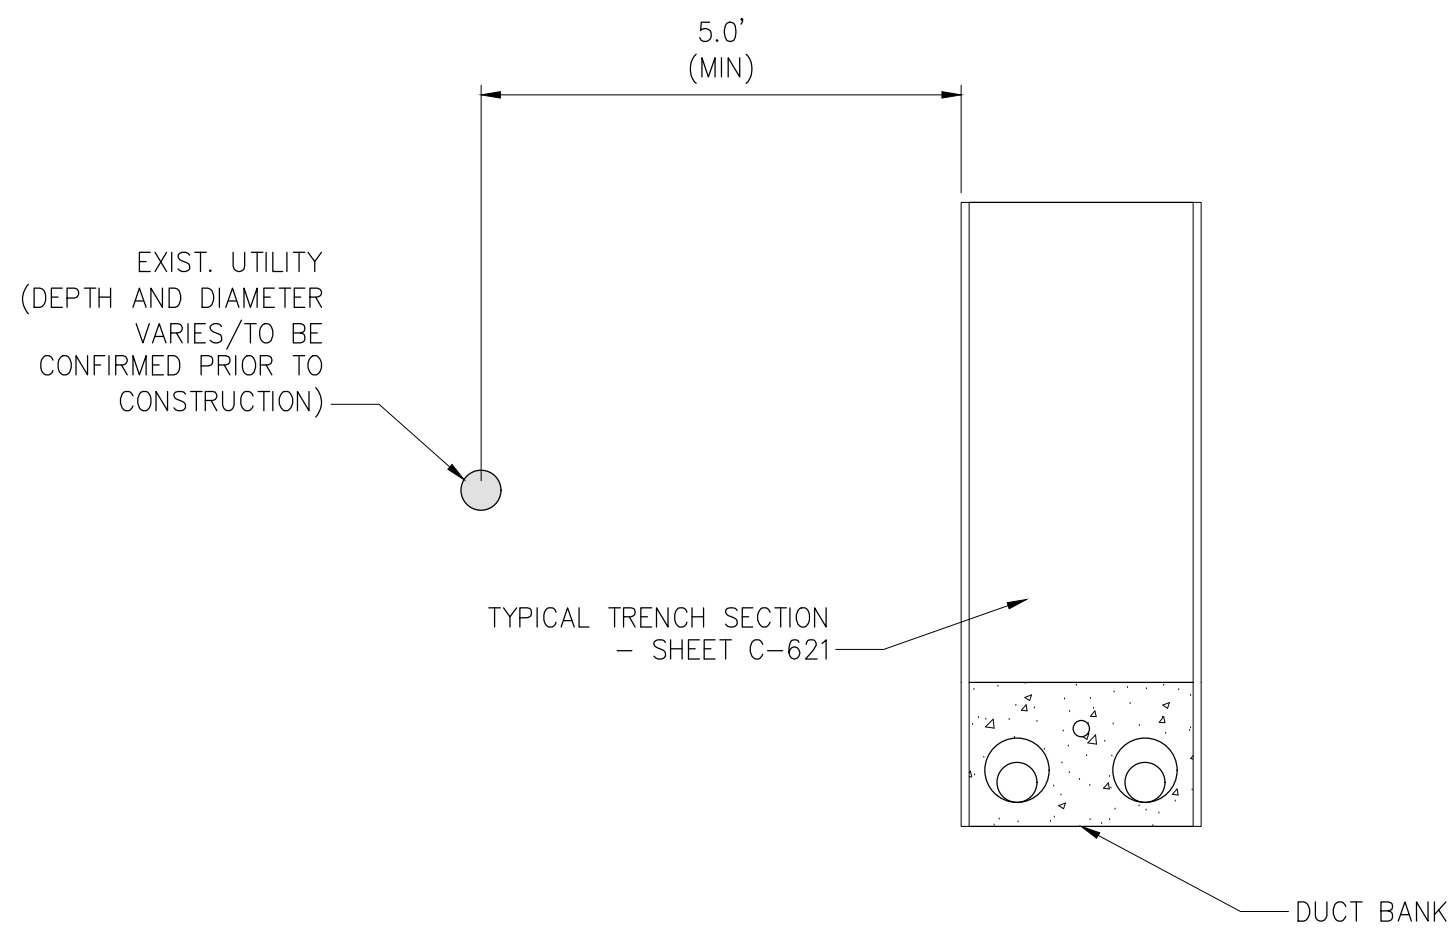


2 TYPICAL DUCTBANK IN ROADWAY - HORIZONTAL SEPARATION
NOT TO SCALE

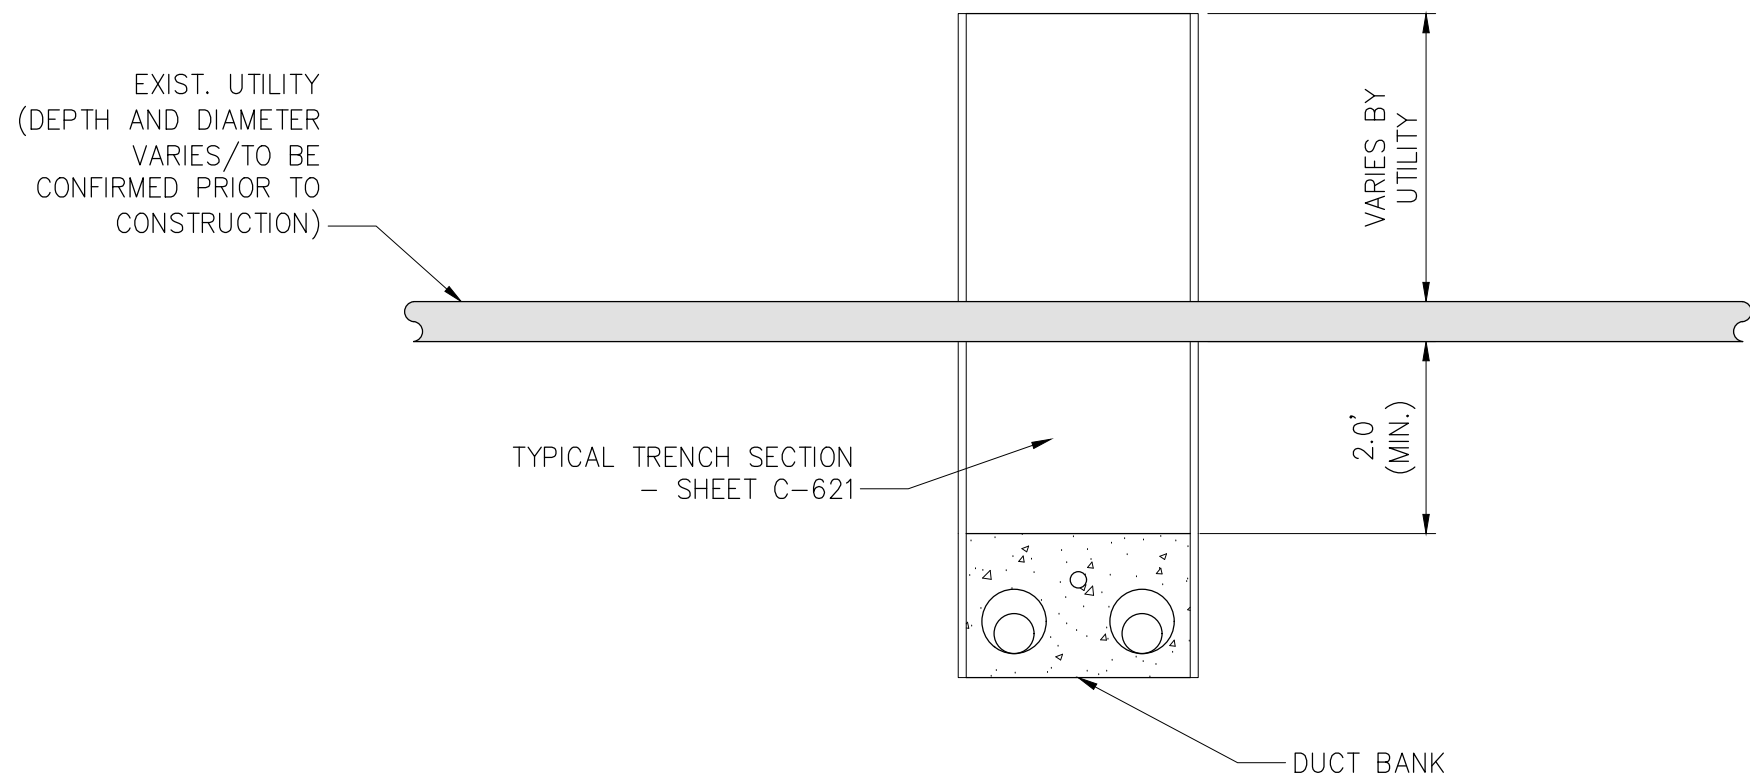

4 TYPICAL DUCTBANK IN ROADWAY - VERTICAL SEPARATION (UNDER)
NOT TO SCALE

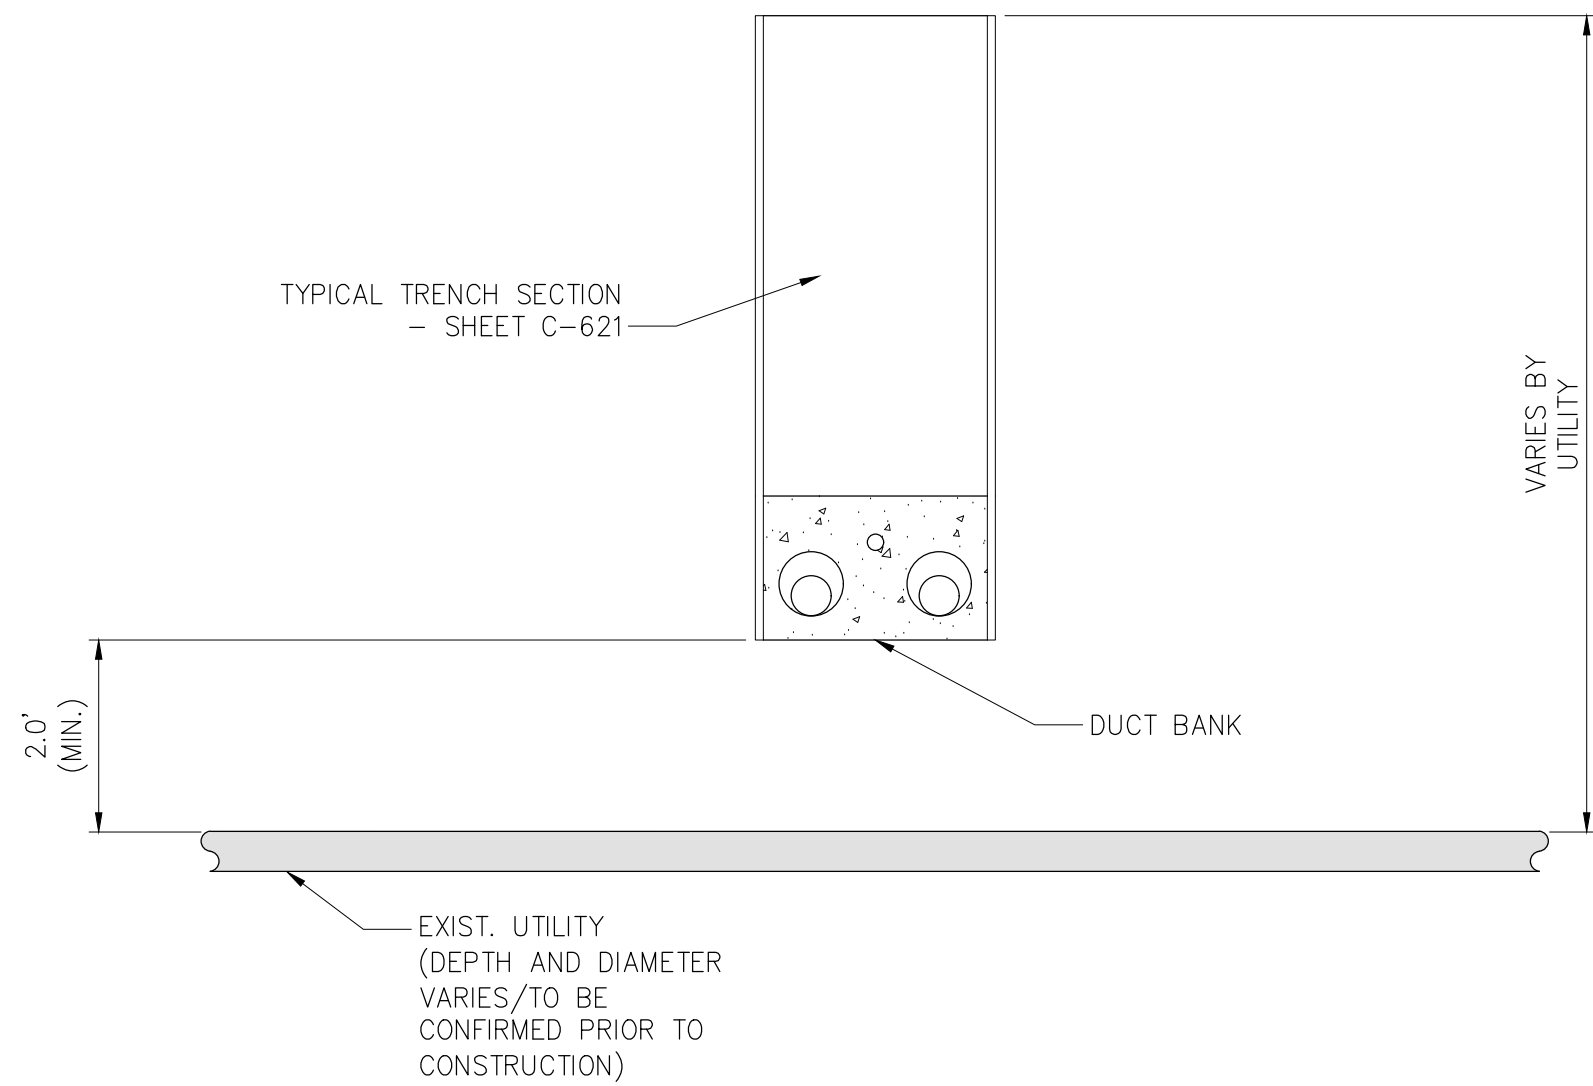

6 TYPICAL DUCTBANK IN ROADWAY - VERTICAL SEPARATION (OVER)
NOT TO SCALE

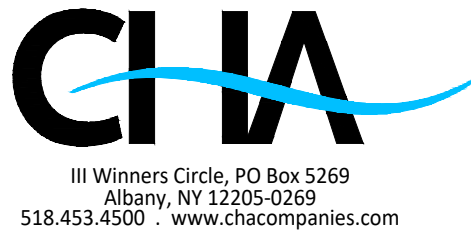

IT IS A VIOLATION OF LAW FOR ANY PERSON, UNLESS THEY ARE ACTING UNDER THE DIRECTION OF A LICENSED PROFESSIONAL ENGINEER, ARCHITECT, LANDSCAPE ARCHITECT OR LAND SURVEYOR TO ALTER AN ITEM IN ANY WAY. IF AN ITEM BEARING THE STAMP OF A LICENSED PROFESSIONAL IS ALTERED, THE ALTERING ENGINEER, ARCHITECT, LANDSCAPE ARCHITECT OR LAND SURVEYOR SHALL STAMP THE DOCUMENT AND INCLUDE THE NOTATION "ALTERED BY" FOLLOWED BY THEIR SIGNATURE, THE DATE OF SUCH ALTERATION, AND A SPECIFIC DESCRIPTION OF THE ALTERATION.

A	07/08/2022	EM&CP REGULATORY SUBMISSION	JM	JR	
No.	DATE	SUBMITTAL / REVISION DESCRIPTION	DB	APP	

**CHAMPLAIN HUDSON POWER EXPRESS
SEGMENT 3 (PACKAGE 1C) WHITEHALL TO FORT ANN**
**UTILITY TYPICAL
SEPARATION DETAILS**

DRAWN BY:	wso	DESIGNED BY:	wso	APPROVED BY:		SCALE	AS NOTED	DATE	07/08/2022
						REV. NO.		SH.NO.	XXX OF XXX

KIEWIT PROJECT NO.	21162
CHA PROJECT NO.	066076
DRAWING NO.	C-901