

III Winners Circle, PO Box 5269
Albany, NY 12205-0269
518.453.4500 · www.chacompanies.com

IT IS A VIOLATION OF LAW FOR ANY PERSON, UNLESS THEY ARE ACTING UNDER THE DIRECTION OF A LICENSED PROFESSIONAL ENGINEER, ARCHITECT, LANDSCAPE ARCHITECT OR LAND SURVEYOR TO ALTER AN ITEM IN ANY WAY. IF AN ITEM BEARING THE STAMP OF A LICENSED PROFESSIONAL IS ALTERED, THE ALTERING ENGINEER, ARCHITECT, LANDSCAPE ARCHITECT OR LAND SURVEYOR SHALL STAMP THE DOCUMENT AND INCLUDE THE NOTATION "ALTERED BY" FOLLOWED BY THEIR SIGNATURE, THE DATE OF SUCH ALTERATION, AND A SPECIFIC DESCRIPTION OF THE ALTERATION.

No.	DATE	SUBMITTAL / REVISION DESCRIPTION	DB	APP
D	04/28/2022	60% SUBMISSION	JM	JR
C	03/04/2022	PROGRESS SUBMISSION	JM	JR
B	02/23/2022	PROGRESS SUBMISSION	JM	JR
A	01/28/2022	30% SUBMISSION	JM	JR


CHAMPLAIN HUDSON POWER EXPRESS

SEGMENT 3 - PACKAGE 2 - FORT ANN TO KINGSBURY



STA. 20300+00 TO STA. 20315+00 PLAN AND PROFILE

DRAWN BY:	xxx	DESIGNED BY:	xxx	APPROVED BY:	xxx	SCALE	AS NOTED
						REV. NO.	X

KIEWIT PROJECT NO.	21162
CHA PROJECT NO.	066076
DRAWING NO.	C-121
DATE	03/04/2022
SH.NO.	xxx OF xxx

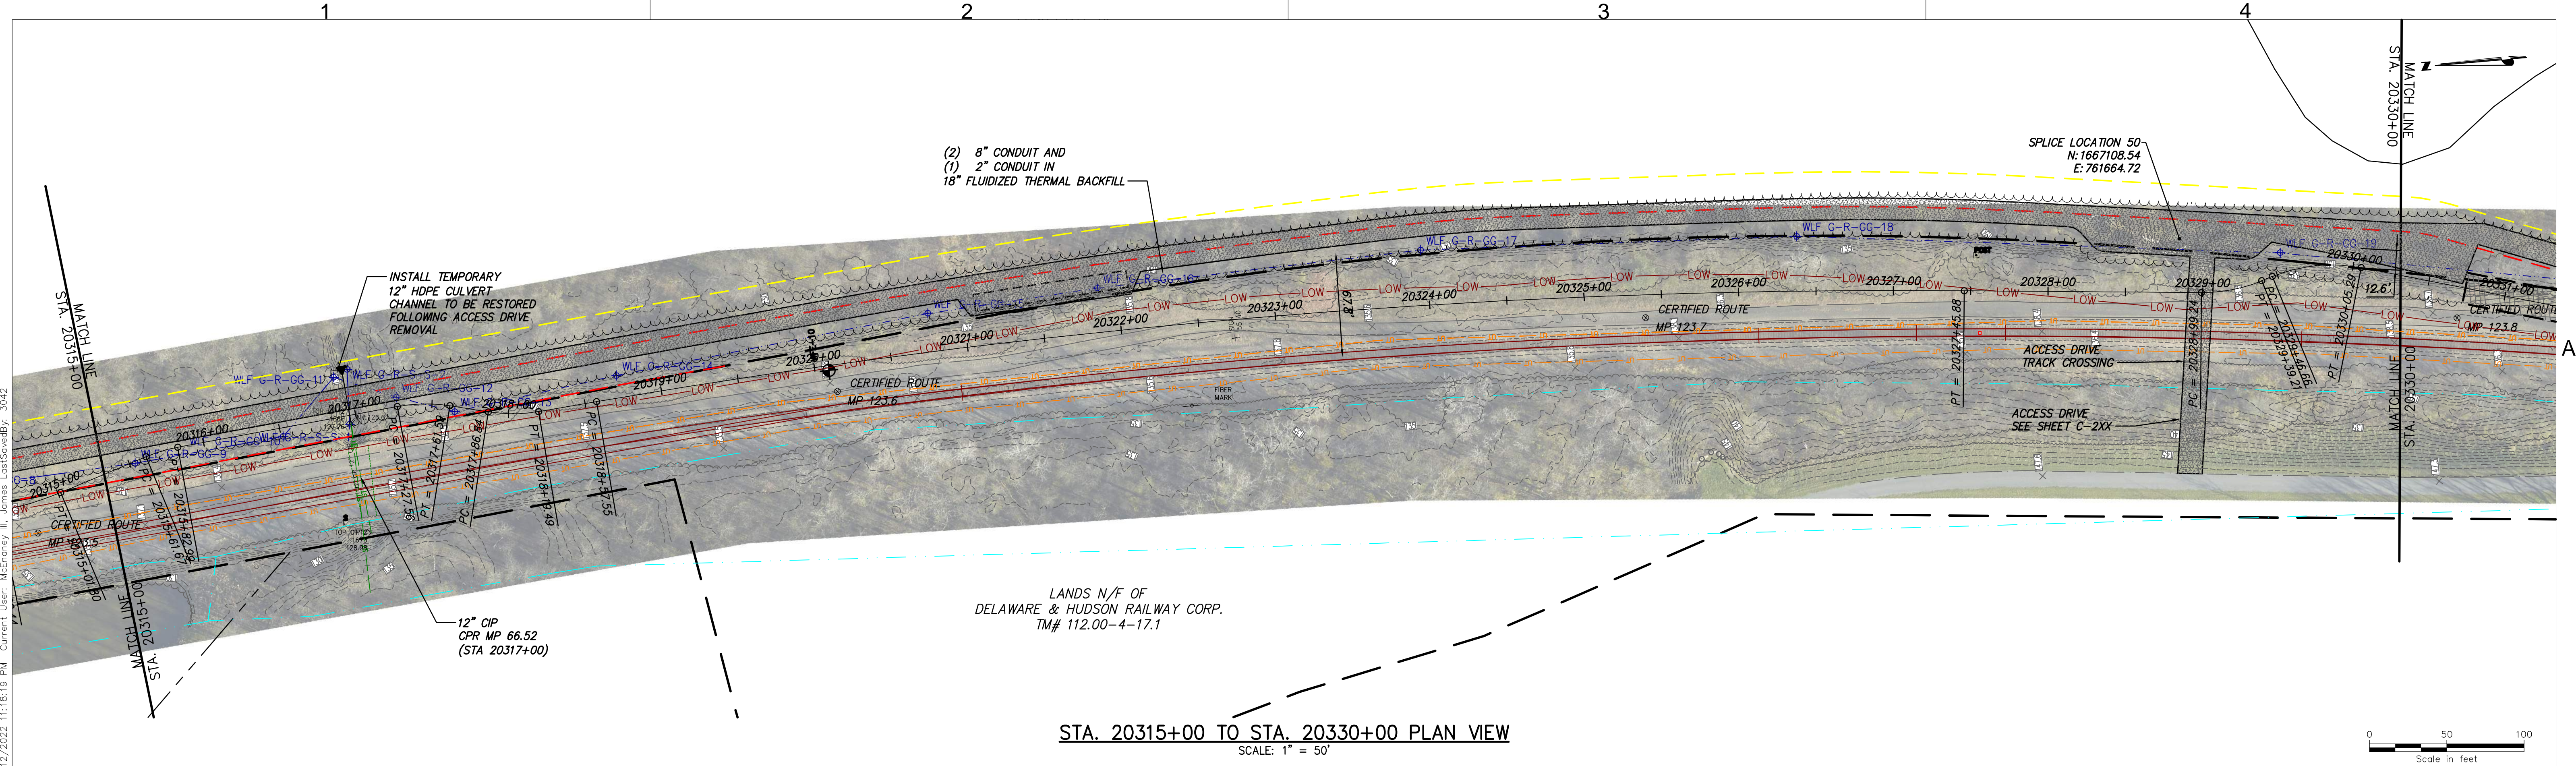

STA. 20315+00 TO STA. 20330+00 PLAN VIEW
SCALE: 1" = 50'

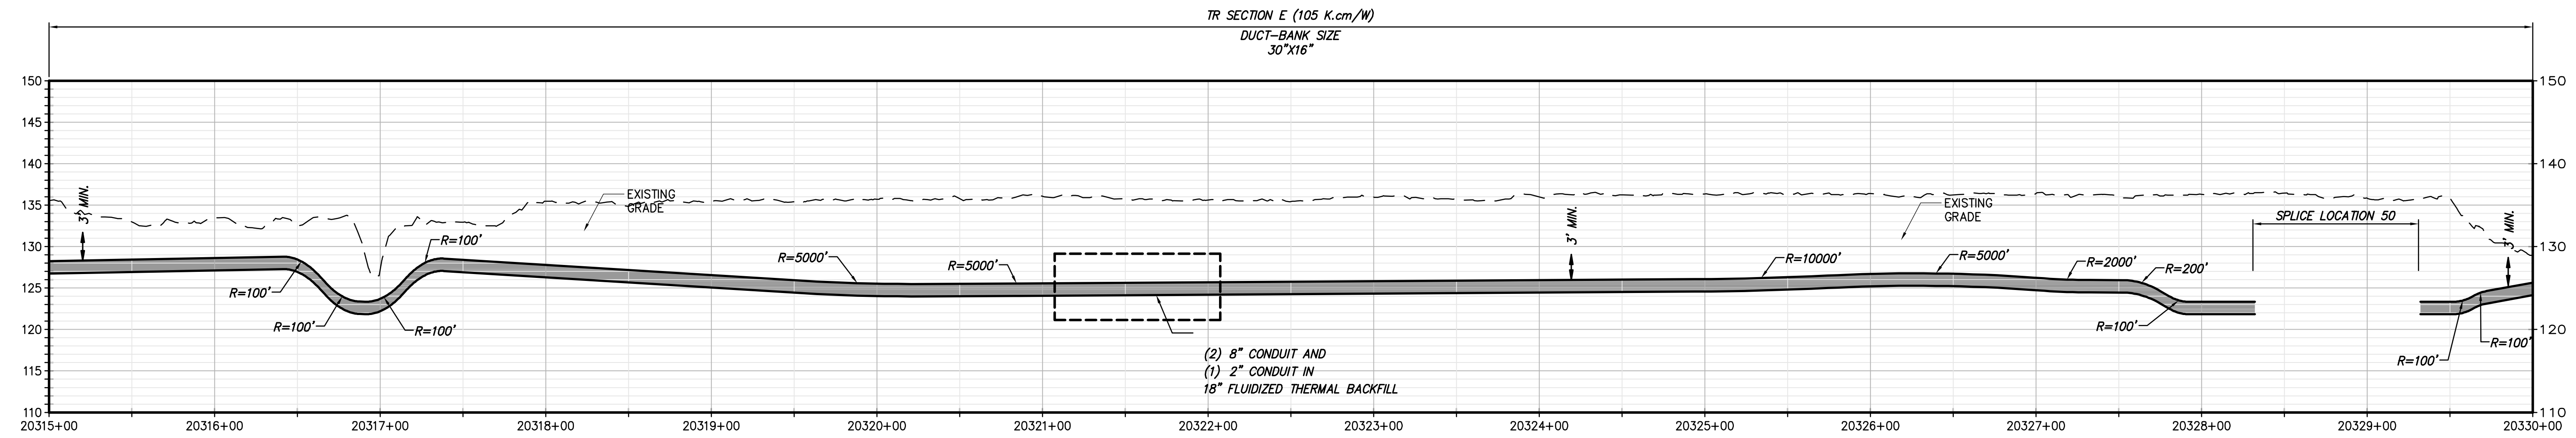 

STA. 20315+00 TO STA. 20330+00 PROFILE VIEW
SCALE: H:1" = 50' V:1" = 10'




IT IS A VIOLATION OF LAW FOR ANY PERSON, UNLESS THEY ARE ACTING UNDER THE DIRECTION OF A LICENSED PROFESSIONAL ENGINEER, ARCHITECT, LANDSCAPE ARCHITECT OR LAND SURVEYOR TO ALTER AN ITEM IN ANY WAY. IF AN ITEM BEARING THE STAMP OF A LICENSED PROFESSIONAL IS ALTERED, THE ALTERING ENGINEER, ARCHITECT, LANDSCAPE ARCHITECT OR LAND SURVEYOR SHALL STAMP THE DOCUMENT AND INCLUDE THE NOTATION "ALTERED BY" FOLLOWED BY THEIR SIGNATURE, THE DATE OF SUCH ALTERATION, AND A SPECIFIC DESCRIPTION OF THE ALTERATION.

No.	DATE	SUBMITTAL / REVISION DESCRIPTION	DB	APP
D	04/28/2022	60% SUBMISSION	JM	JR
C	03/04/2022	PROGRESS SUBMISSION	JM	JR
B	02/23/2022	PROGRESS SUBMISSION	JM	JR
A	01/26/2022	30% SUBMISSION	JM	JR


CHAMPLAIN HUDSON POWER EXPRESS
SEGMENT 3 - PACKAGE 2 - FORT ANN TO KINGSBURY
STA. 20315+00 TO STA. 20330+00 PLAN AND PROFILE

DRAWN BY: xxx DESIGNED BY: xxx APPROVED BY: xxx SCALE AS NOTED
REV. NO. X SH.NO. XXX OF XXX

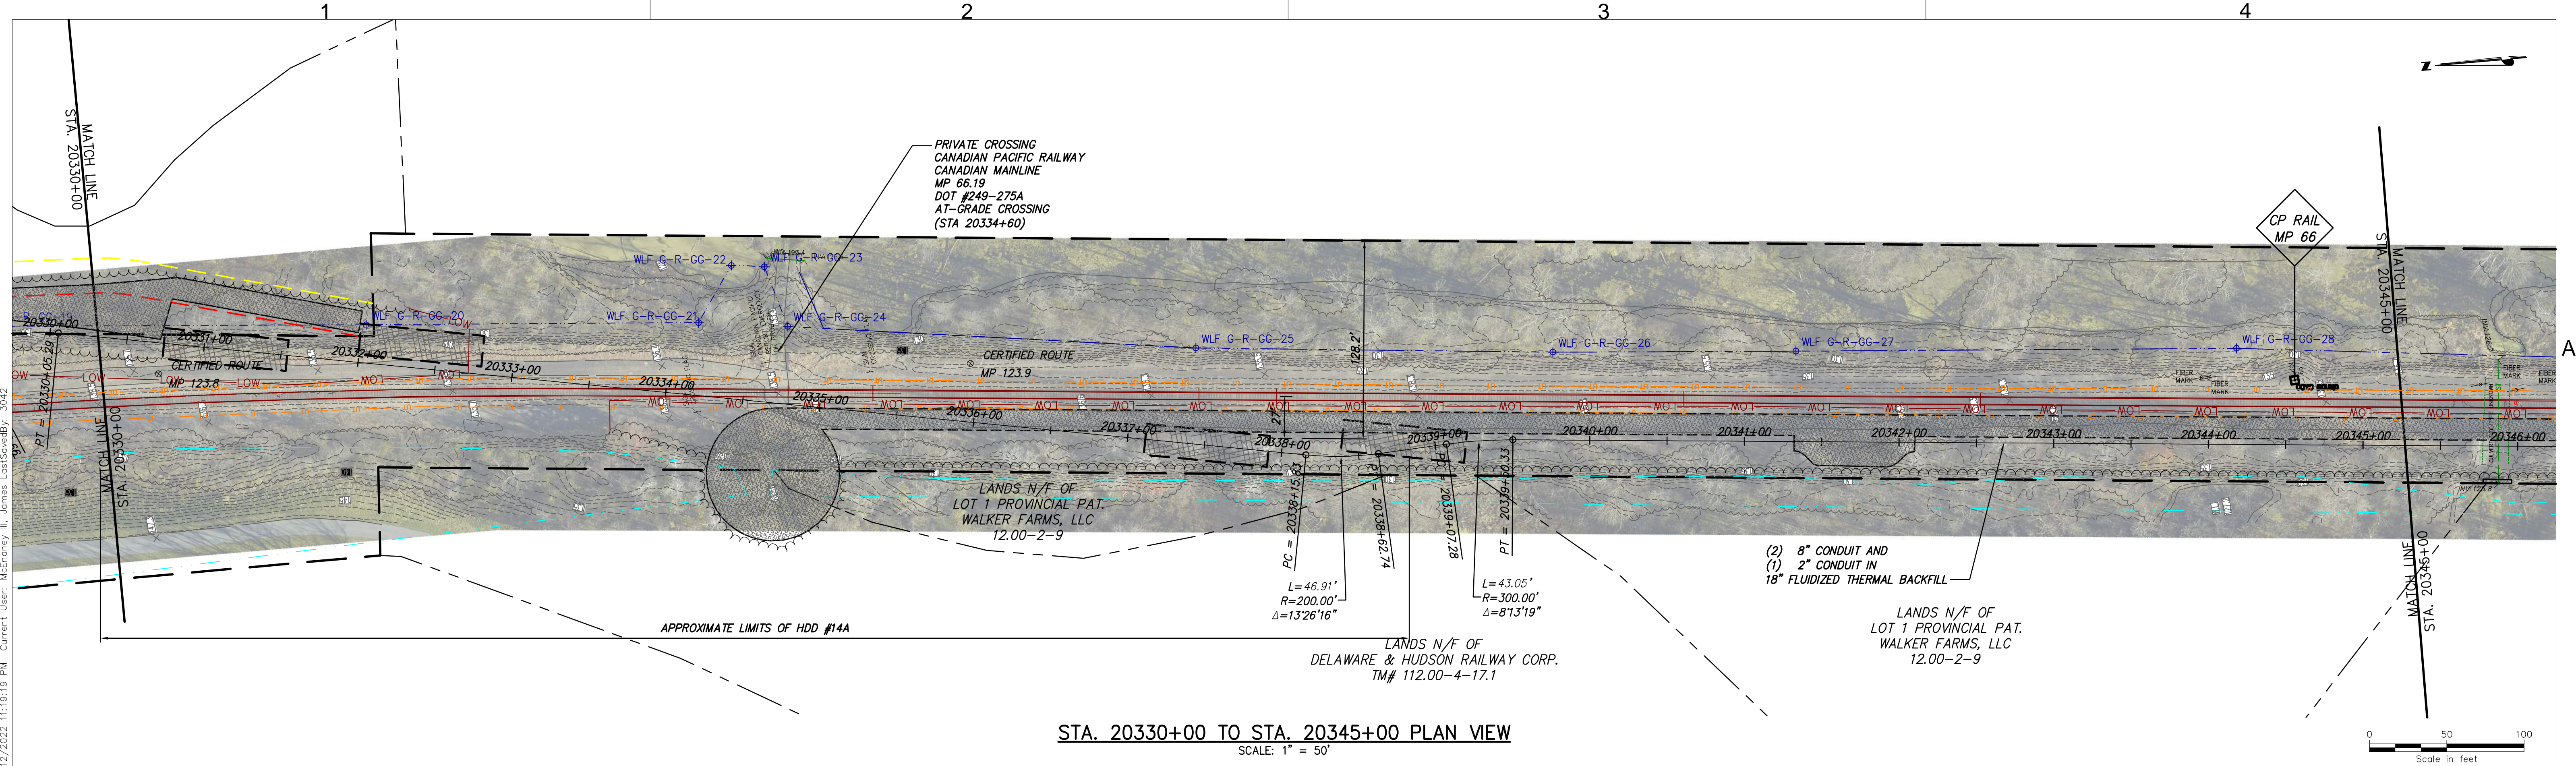


KIEWIT PROJECT NO.	21162
CHA PROJECT NO.	066076
DRAWING NO.	C-122
DATE	03/04/2022
SH.NO.	XXX OF XXX

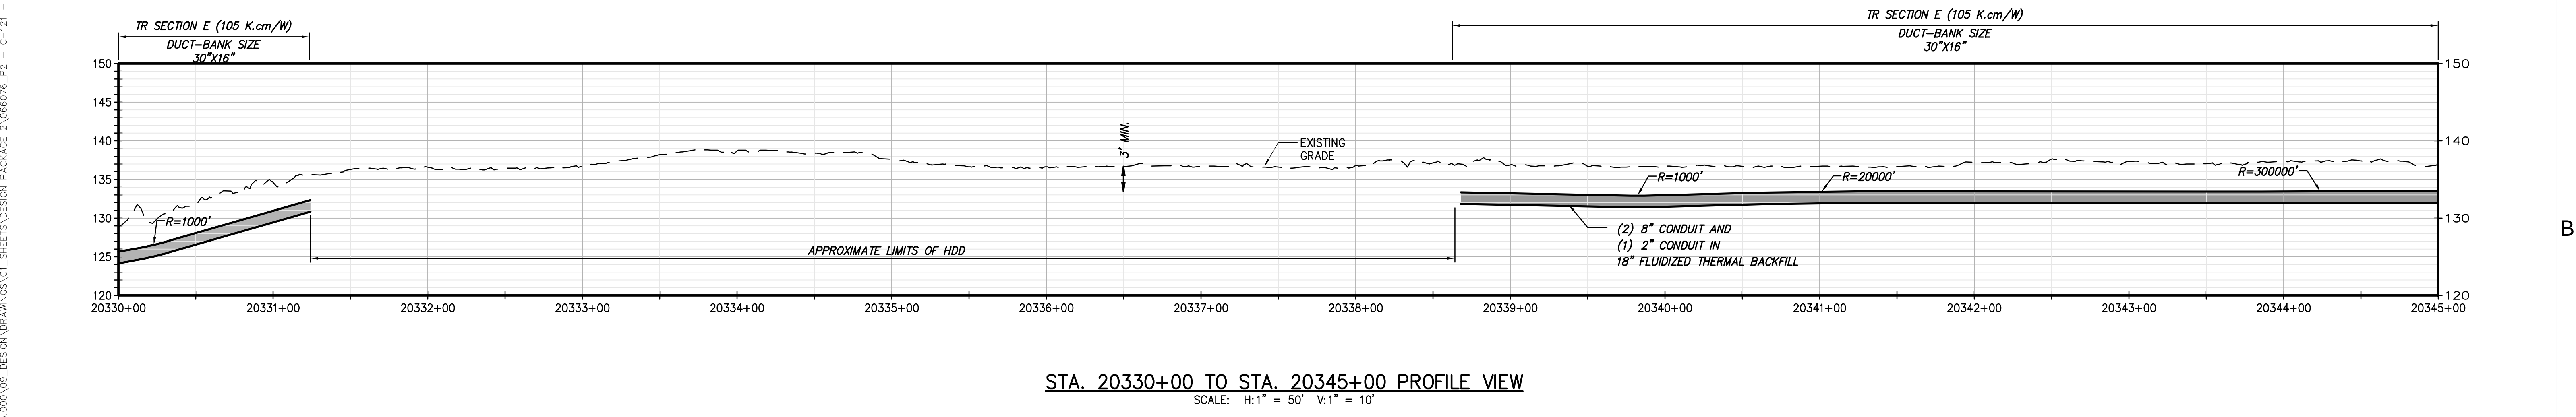

STA. 20330+00 TO STA. 20345+00 PLAN VIEW
SCALE: 1" = 50'



STA. 20330+00 TO STA. 20345+00 PROFILE VIEW
SCALE: H:1" = 50' V:1" = 10'



III Winners Circle, PO Box 5269
Albany, NY 12205-0269
518.453.4500 • www.chacompanies.com

IT IS A VIOLATION OF LAW FOR ANY PERSON, UNLESS THEY ARE ACTING UNDER THE DIRECTION OF A LICENSED PROFESSIONAL ENGINEER, ARCHITECT, LANDSCAPE ARCHITECT OR LAND SURVEYOR TO ALTER AN ITEM IN ANY WAY. IF AN ITEM BEARING THE STAMP OF A LICENSED PROFESSIONAL IS ALTERED, THE ALTERING ENGINEER, ARCHITECT, LANDSCAPE ARCHITECT OR LAND SURVEYOR SHALL STAMP THE DOCUMENT AND INCLUDE THE NOTATION "ALTERED BY" FOLLOWED BY THEIR SIGNATURE, THE DATE OF SUCH ALTERATION, AND A SPECIFIC DESCRIPTION OF THE ALTERATION.

No.	DATE	SUBMITTAL / REVISION DESCRIPTION	DB	APP
D	04/28/2022	60% SUBMISSION	JM	JR
C	03/04/2022	PROGRESS SUBMISSION	JM	JR
B	02/23/2022	PROGRESS SUBMISSION	JM	JR
A	01/26/2022	30% SUBMISSION	JM	JR

CHAMPLAIN HUDSON POWER EXPRESS SEGMENT 3 - PACKAGE 2 - FORT ANN TO KINGSBURY STA. 20330+00 TO STA. 20345+00 PLAN AND PROFILE

DRAWN BY: xxx

DESIGNED BY: xxx

APPROVED BY: xxx

SCALE AS NOTED
REV. NO. X



KIEWIT PROJECT NO.
21162


CHA PROJECT NO.
066076

DRAWING NO.
C-123


DATE
03/04/2022

SH.NO.
XXX OF XXX

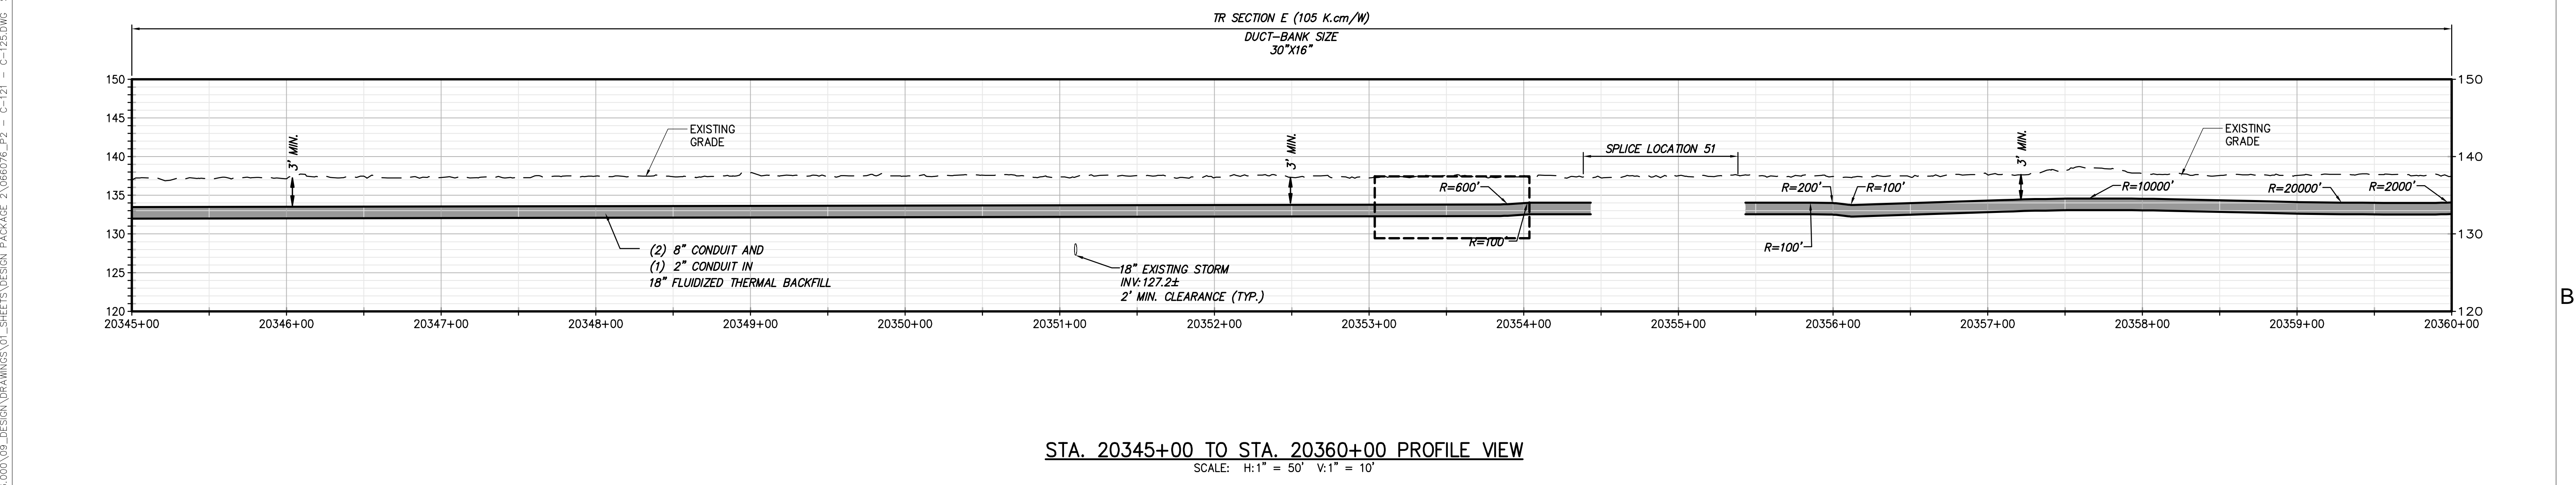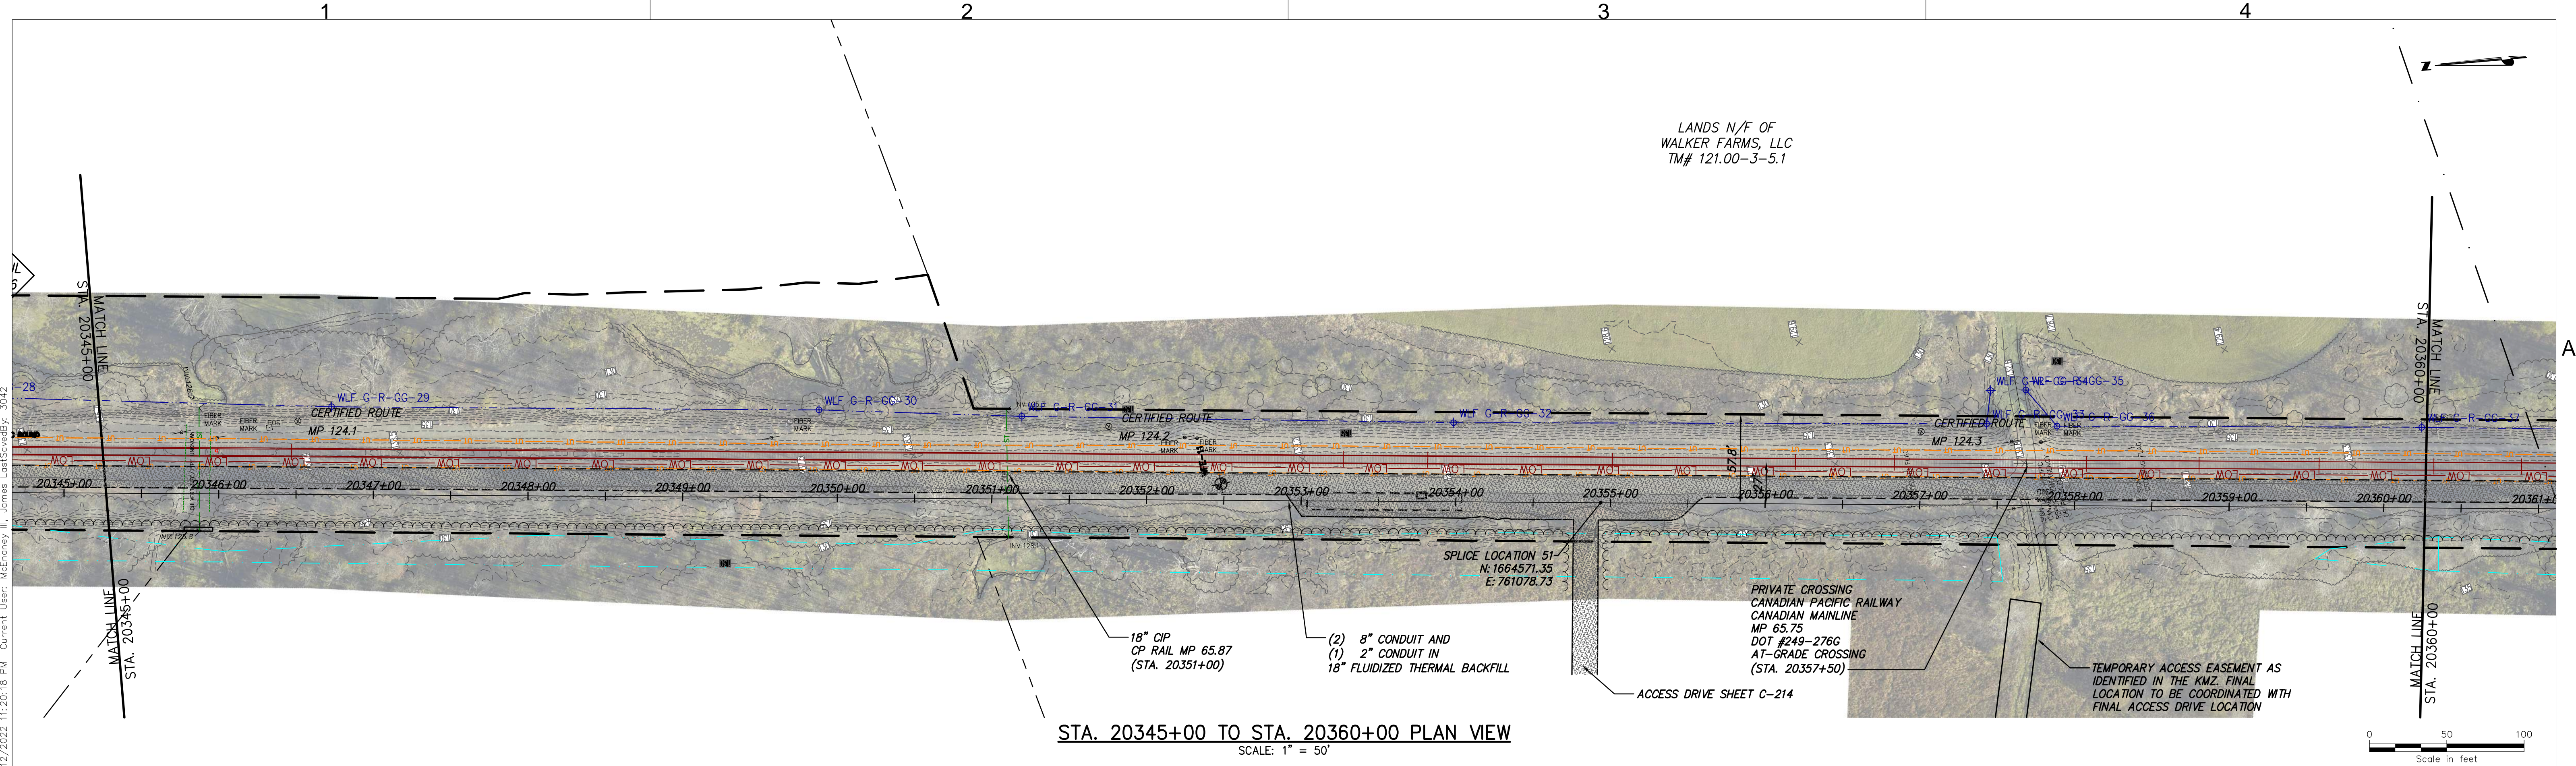




CHPE
Champlain Hudson
Power Express



Kiewit



CHA
III Winners Circle, PO Box 5269
Albany, NY 12205-0269
518.453.4500 • www.chacompanies.com

IT IS A VIOLATION OF LAW FOR ANY PERSON, UNLESS THEY ARE ACTING UNDER THE DIRECTION OF A LICENSED PROFESSIONAL ENGINEER, ARCHITECT, LANDSCAPE ARCHITECT OR LAND SURVEYOR TO ALTER AN ITEM IN ANY WAY IF AN ITEM BEARING THE STAMP OF A LICENSED PROFESSIONAL IS ALTERED, THE ALTERING ENGINEER, ARCHITECT, LANDSCAPE ARCHITECT OR LAND SURVEYOR SHALL STAMP THE DOCUMENT AND INCLUDE THE NOTATION "ALTERED BY" FOLLOWED BY THEIR SIGNATURE, THE DATE OF SUCH ALTERATION, AND A SPECIFIC DESCRIPTION OF THE ALTERATION.

No.	DATE	SUBMITTAL / REVISION DESCRIPTION	DB	APP
D	04/28/2022	60% SUBMISSION	JM	JR
C	03/04/2022	PROGRESS SUBMISSION	JM	JR
B	02/23/2022	PROGRESS SUBMISSION	JM	JR
A	01/28/2022	30% SUBMISSION	JM	JR

CHAMPLAIN HUDSON POWER EXPRESS
SEGMENT 3 - PACKAGE 2 - FORT ANN TO KINGSBURY
STA. 20345+00 TO STA. 20360+00 PLAN AND PROFILE


DRAWN BY: xxx DESIGNED BY: xxx APPROVED BY: xxx

SCALE AS NOTED
REV. NO. X


KIEWIT PROJECT NO.
21162
CHA PROJECT NO.
066076
DRAWING NO.
C-124

DATE 03/04/2022
SH.NO. XXX OF XXX

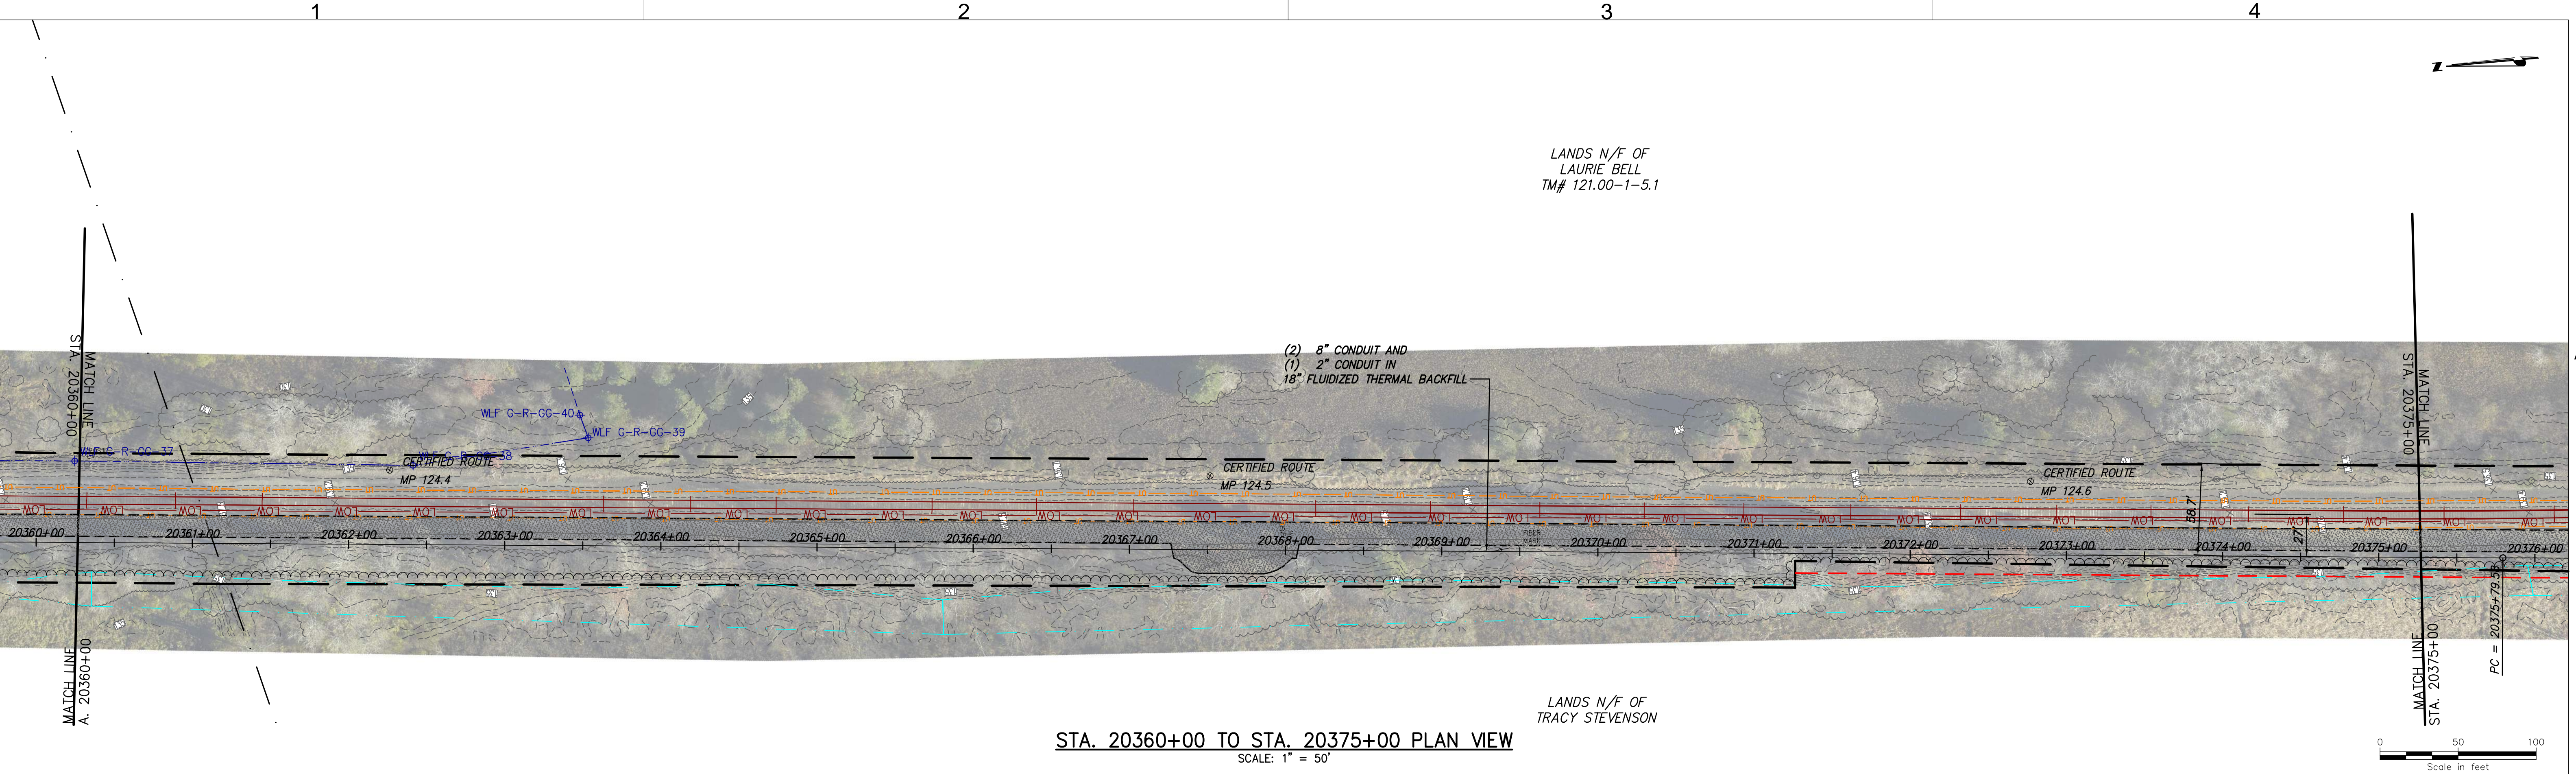


File: V:\PROJECTS\ANY\6\066076\00\09_DESIGN\DRAWINGS\01_SHEETS\DESIGN PACKAGE 2\066076_P2 - C-121 - C-125.DWG Saved: 5/5/2022 10:13:52 PM Plotted: 6/12/2022 11:21:13 PM Current User: McEnaney III, James LastSavedBy: 3042

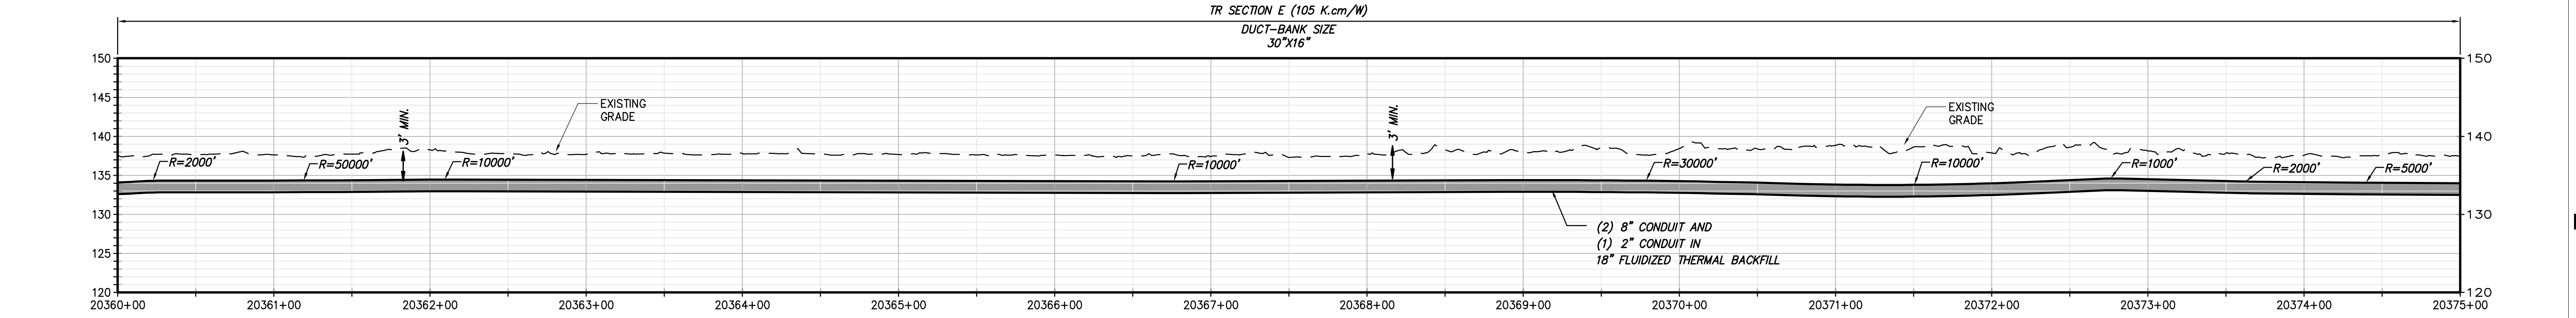

STA. 20360+00 TO STA. 20375+00 PLAN VIEW
SCALE: 1" = 50'



STA. 20360+00 TO STA. 20375+00 PROFILE VIEW
SCALE: H:1" = 50' V:1" = 10'



III Winners Circle, PO Box 5269
Albany, NY 12205-0269
518.453.4500 : www.chacompanies.com

IT IS A VIOLATION OF LAW FOR ANY PERSON, UNLESS THEY ARE ACTING UNDER THE DIRECTION OF A LICENSED PROFESSIONAL ENGINEER, ARCHITECT, LANDSCAPE ARCHITECT OR LAND SURVEYOR TO ALTER AN ITEM IN ANY WAY. IF AN ITEM BEARING THE STAMP OF A LICENSED PROFESSIONAL IS ALTERED, THE ALTERING ENGINEER, ARCHITECT, LANDSCAPE ARCHITECT OR LAND SURVEYOR SHALL STAMP THE DOCUMENT AND INCLUDE THE NOTATION "ALTERED BY" FOLLOWED BY THEIR SIGNATURE, THE DATE OF SUCH ALTERATION, AND A SPECIFIC DESCRIPTION OF THE ALTERATION.

No.	DATE	SUBMITTAL / REVISION DESCRIPTION	DB	APP
D	04/28/2022	60% SUBMISSION	JM	JR
C	03/04/2022	PROGRESS SUBMISSION	JM	JR
B	02/23/2022	PROGRESS SUBMISSION	JM	JR
A	01/28/2022	30% SUBMISSION	JM	JR

CHAMPLAIN HUDSON POWER EXPRESS

SEGMENT 3 - PACKAGE 2 - FORT ANN TO KINGSBURY

STA. 20360+00 TO STA. 20375+00 PLAN AND PROFILE

DRAWN BY: xxx

DESIGNED BY: xxx

APPROVED BY: xxx

SCALE AS NOTED
REV. NO. X


KIEWIT PROJECT NO.
21162

CHA PROJECT NO.
066076


DRAWING NO.
C-125

DATE
03/04/2022

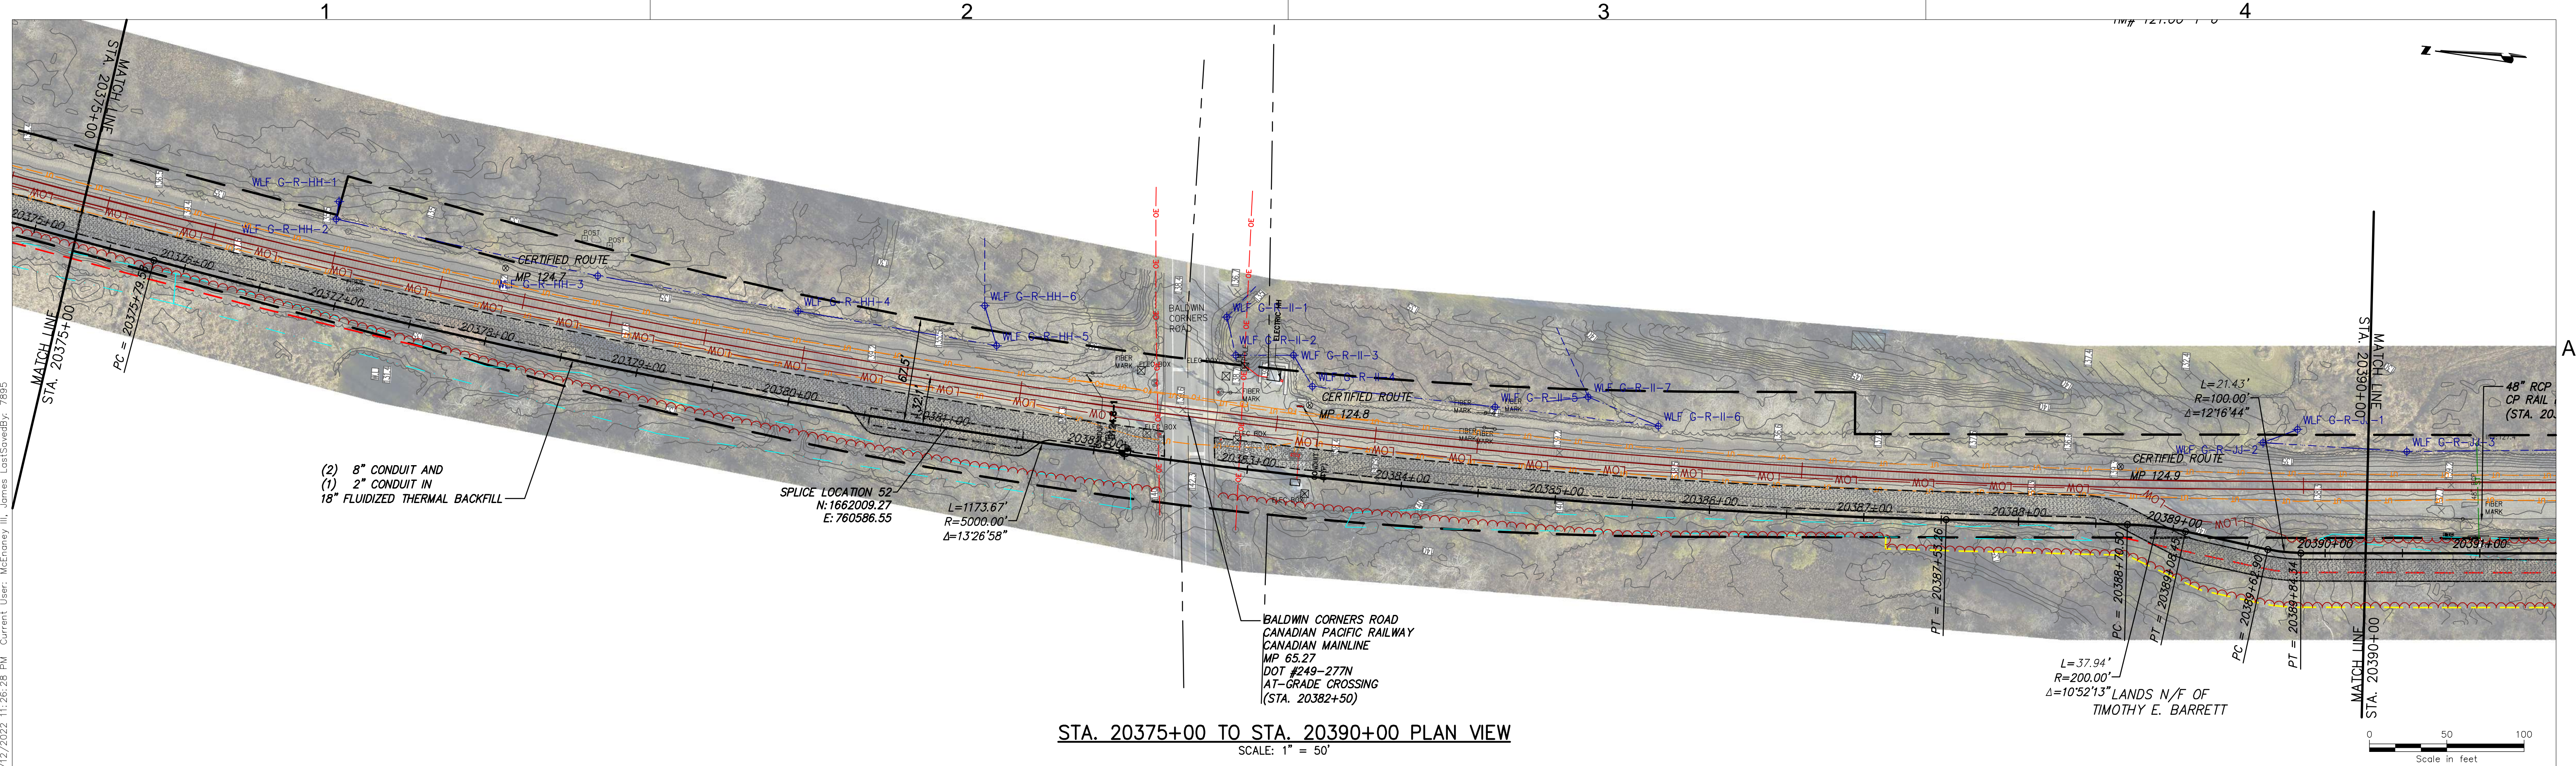


SH.NO.
xxx OF xxx

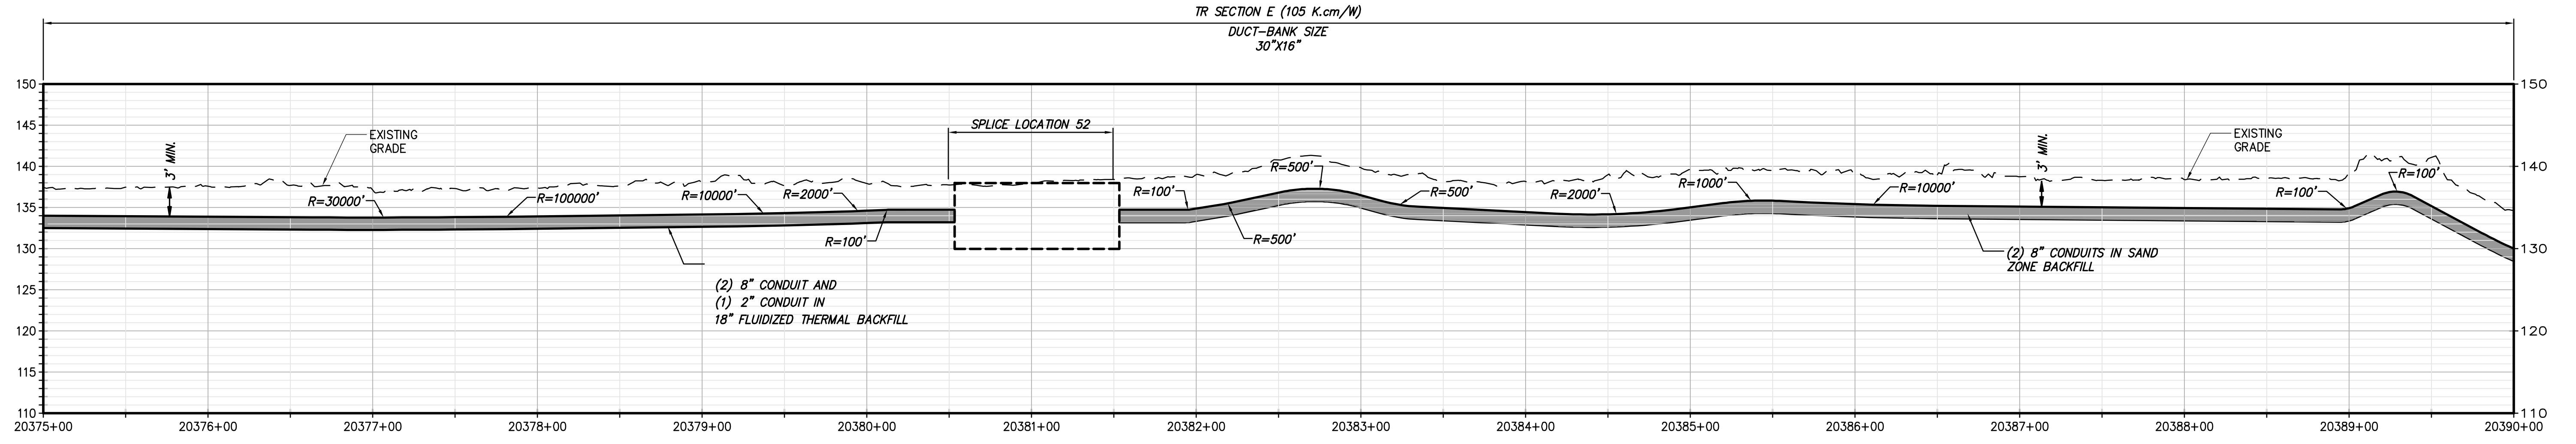

STA. 20375+00 TO STA. 20390+00 PLAN VIEW
SCALE: 1" = 50'



STA. 20375+00 TO STA. 20390+00 PROFILE VIEW
SCALE: H:1" = 50' V:1" = 10'



III Winners Circle, PO Box 5269
Albany, NY 12205-0269
518.453.4500 • www.chacompanies.com

IT IS A VIOLATION OF LAW FOR ANY PERSON, UNLESS THEY ARE ACTING UNDER THE DIRECTION OF A LICENSED PROFESSIONAL ENGINEER, ARCHITECT, LANDSCAPE ARCHITECT OR LAND SURVEYOR TO ALTER AN ITEM IN ANY WAY IF AN ITEM BEARING THE STAMP OF A LICENSED PROFESSIONAL IS ALTERED, THE ALTERING ENGINEER, ARCHITECT, LANDSCAPE ARCHITECT OR LAND SURVEYOR SHALL STAMP THE DOCUMENT AND INCLUDE THE NOTATION "ALTERED BY" FOLLOWED BY THEIR SIGNATURE, THE DATE OF SUCH ALTERATION, AND A SPECIFIC DESCRIPTION OF THE ALTERATION.

No.	DATE	SUBMITTAL / REVISION DESCRIPTION	DB	APP
D	04/28/2022	60% SUBMISSION	JM	JR
C	03/04/2022	PROGRESS SUBMISSION	JM	JR
B	02/23/2022	PROGRESS SUBMISSION	JM	JR
A	01/28/2022	30% SUBMISSION	JM	JR

CHAMPLAIN HUDSON POWER EXPRESS

SEGMENT 3 - PACKAGE 2 - FORT ANN TO KINGSBURY

STA. 20375+00 TO STA. 20390+00 PLAN AND PROFILE

DRAWN BY: xxx

DESIGNED BY: xxx

APPROVED BY: xxx

SCALE AS NOTED
REV. NO. X



KIEWIT PROJECT NO.
21162




CHA PROJECT NO.
066076

DRAWING NO.
C-126

DATE
03/04/2022

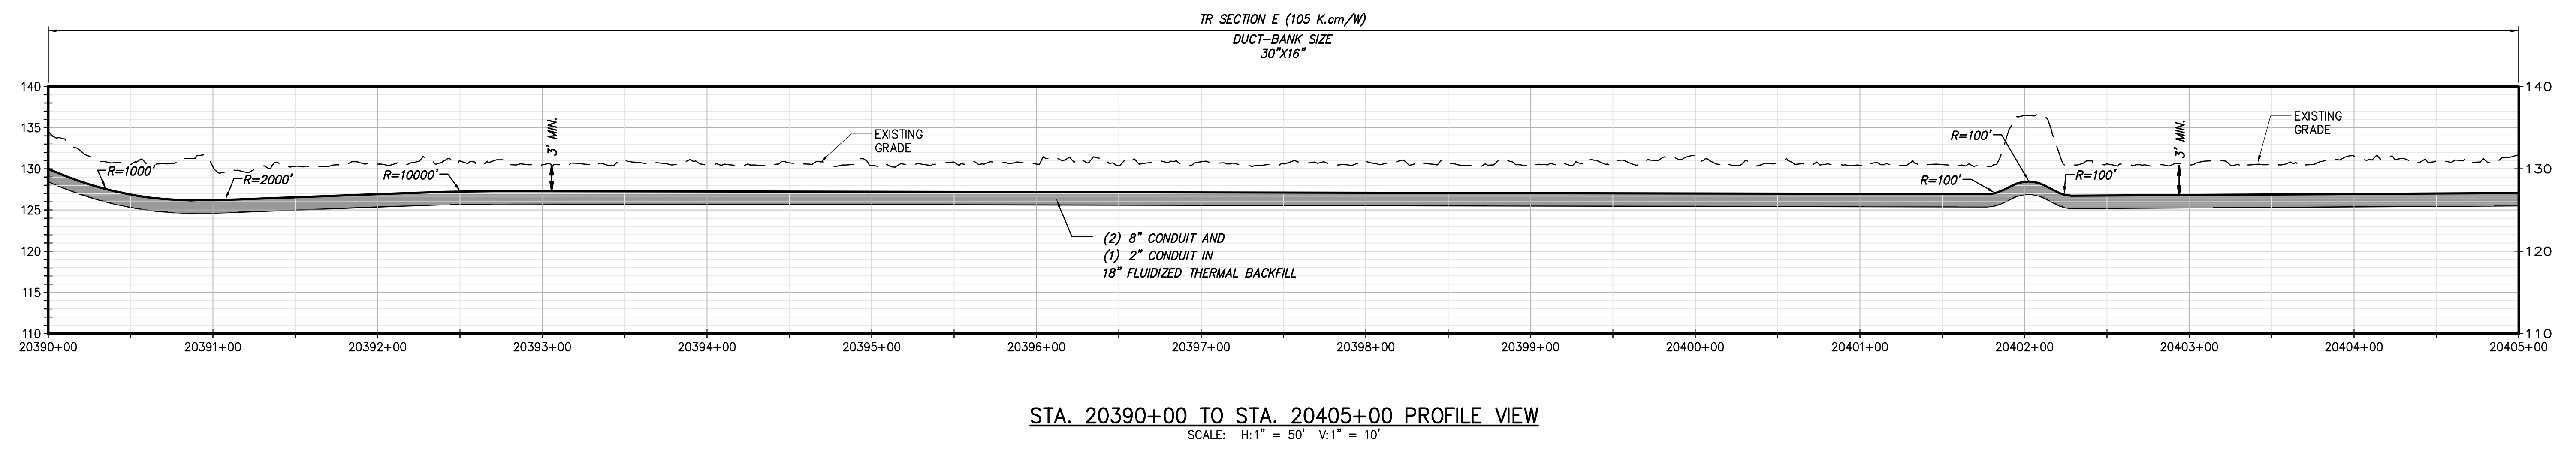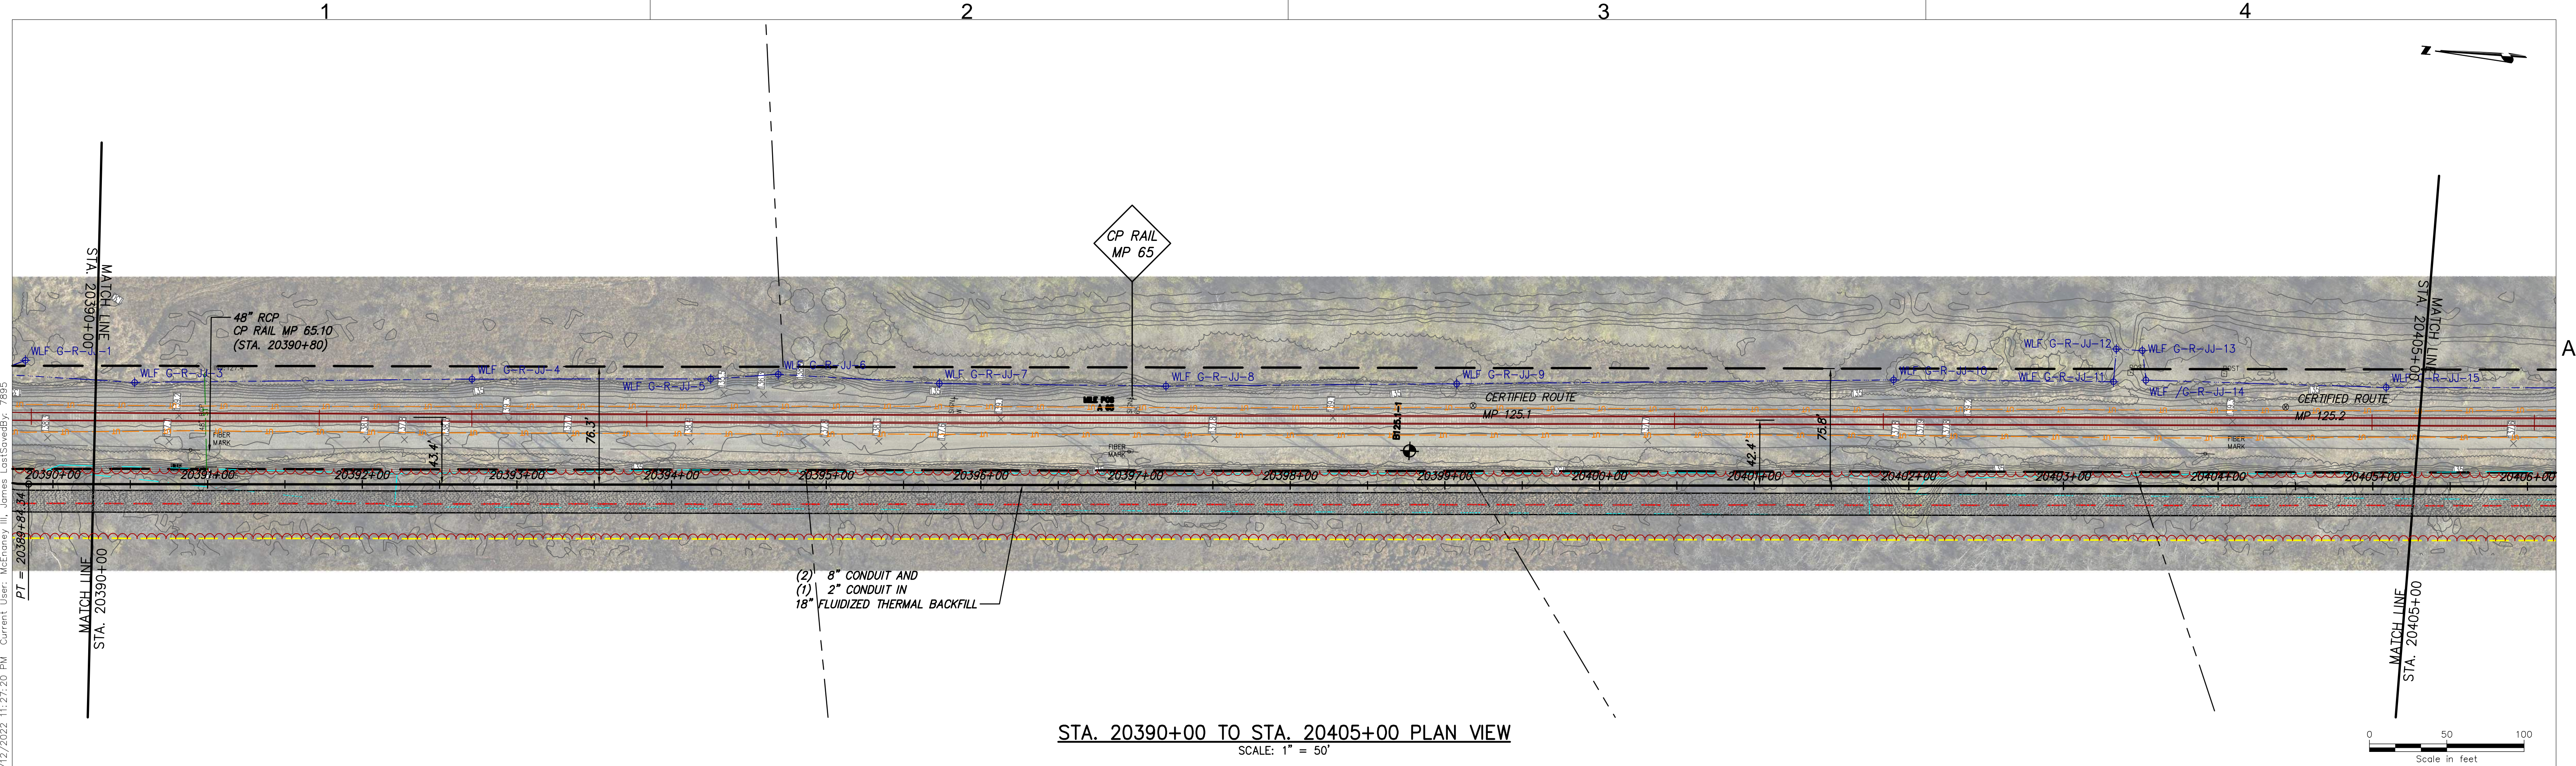SH.NO.
XXX OF XXX





III Winners Circle, PO Box 5269
Albany, NY 12205-0269
518.453.4500 • www.chacompanies.com

IT IS A VIOLATION OF LAW FOR ANY PERSON, UNLESS THEY ARE ACTING UNDER THE DIRECTION OF A LICENSED PROFESSIONAL ENGINEER, ARCHITECT, LANDSCAPE ARCHITECT OR LAND SURVEYOR TO ALTER AN ITEM IN ANY WAY IF AN ITEM BEARING THE STAMP OF A LICENSED PROFESSIONAL IS ALTERED, THE ALTERING ENGINEER, ARCHITECT, LANDSCAPE ARCHITECT OR LAND SURVEYOR SHALL STAMP THE DOCUMENT AND INCLUDE THE NOTATION "ALTERED BY" FOLLOWED BY THEIR SIGNATURE, THE DATE OF SUCH ALTERATION, AND A SPECIFIC DESCRIPTION OF THE ALTERATION.

No.	DATE	SUBMITTAL / REVISION DESCRIPTION	DB	APP
D	04/28/2022	60% SUBMISSION	JM	JR
C	03/04/2022	PROGRESS SUBMISSION	JM	JR
B	02/23/2022	PROGRESS SUBMISSION	JM	JR
A	01/28/2022	30% SUBMISSION	JM	JR

CHAMPLAIN HUDSON POWER EXPRESS SEGMENT 3 - PACKAGE 2 - FORT ANN TO KINGSBURY STA. 20390+00 TO STA. 20405+00 PLAN AND PROFILE

DRAWN BY: xxx


DESIGNED BY: xxx

APPROVED BY: xxx


SCALE: AS NOTED
REV. NO. X

KIEWIT PROJECT NO.
21162
CHA PROJECT NO.
066076
DRAWING NO.
C-127

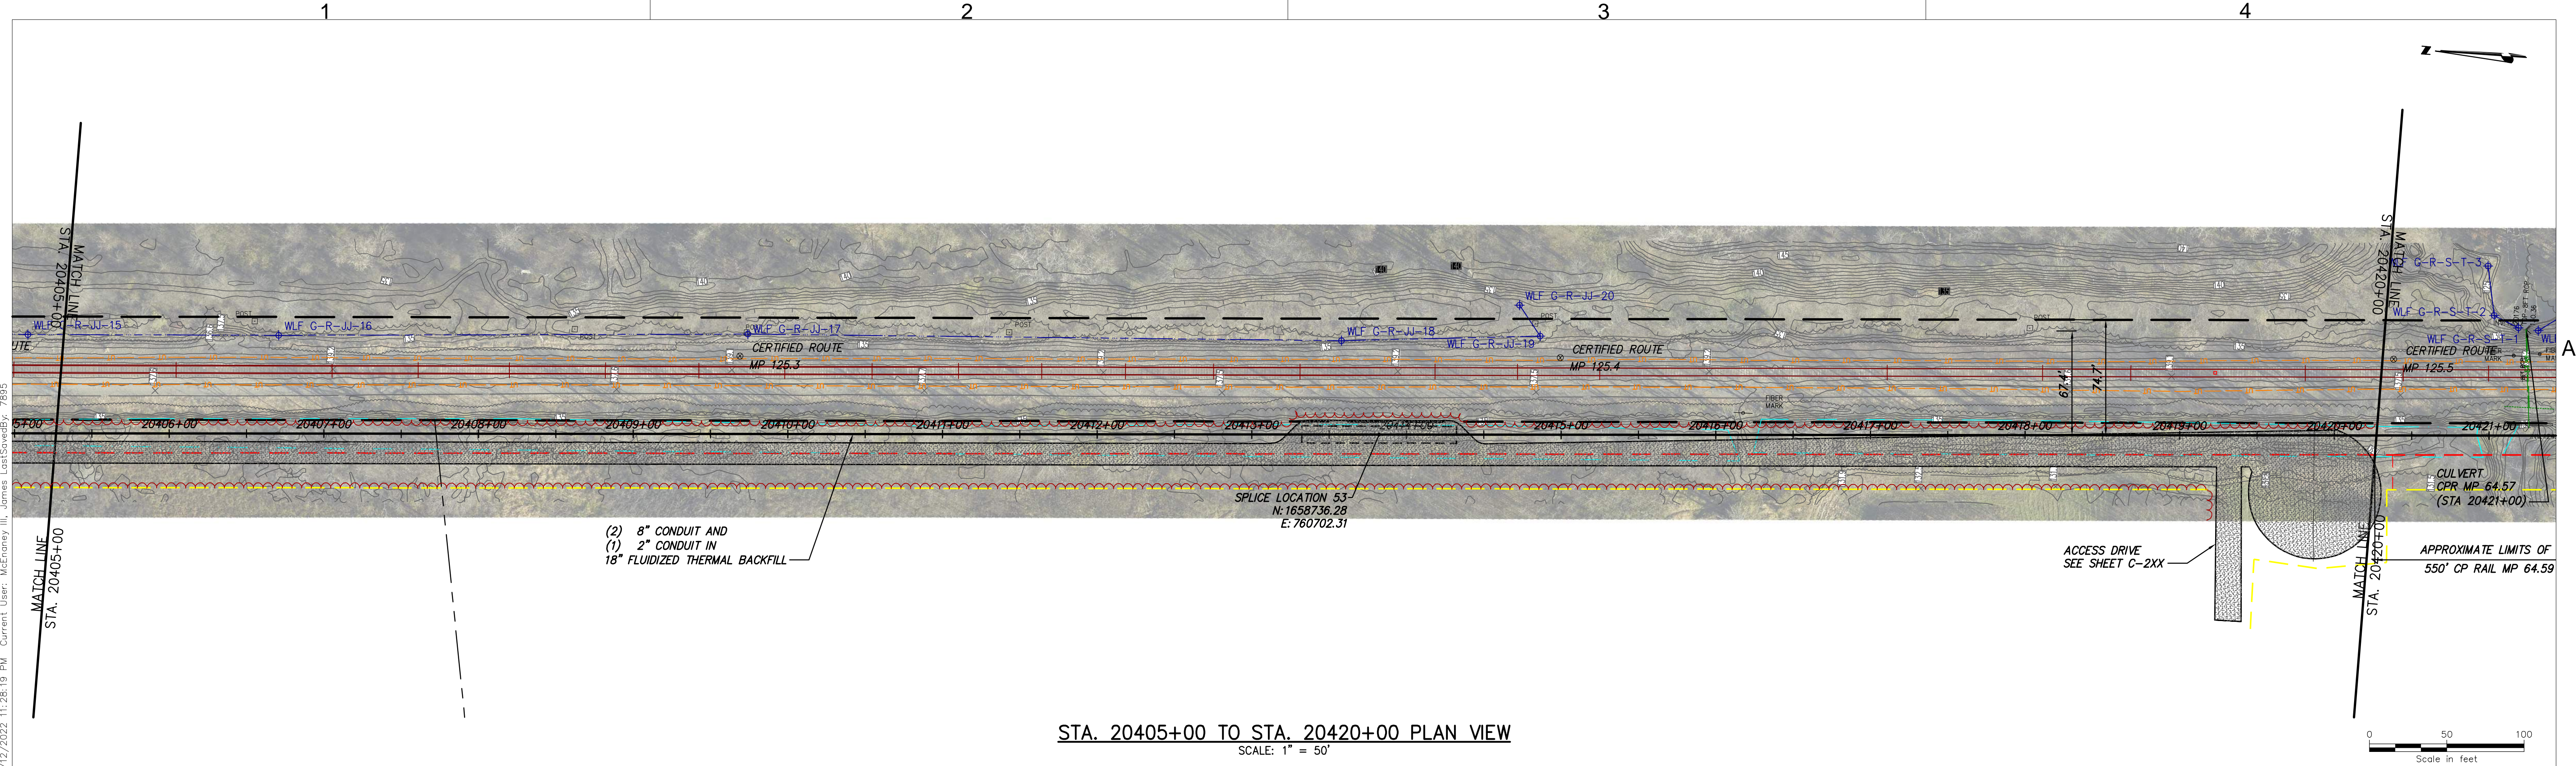


DATE
03/04/2022
SH.NO.
XXX OF XXX

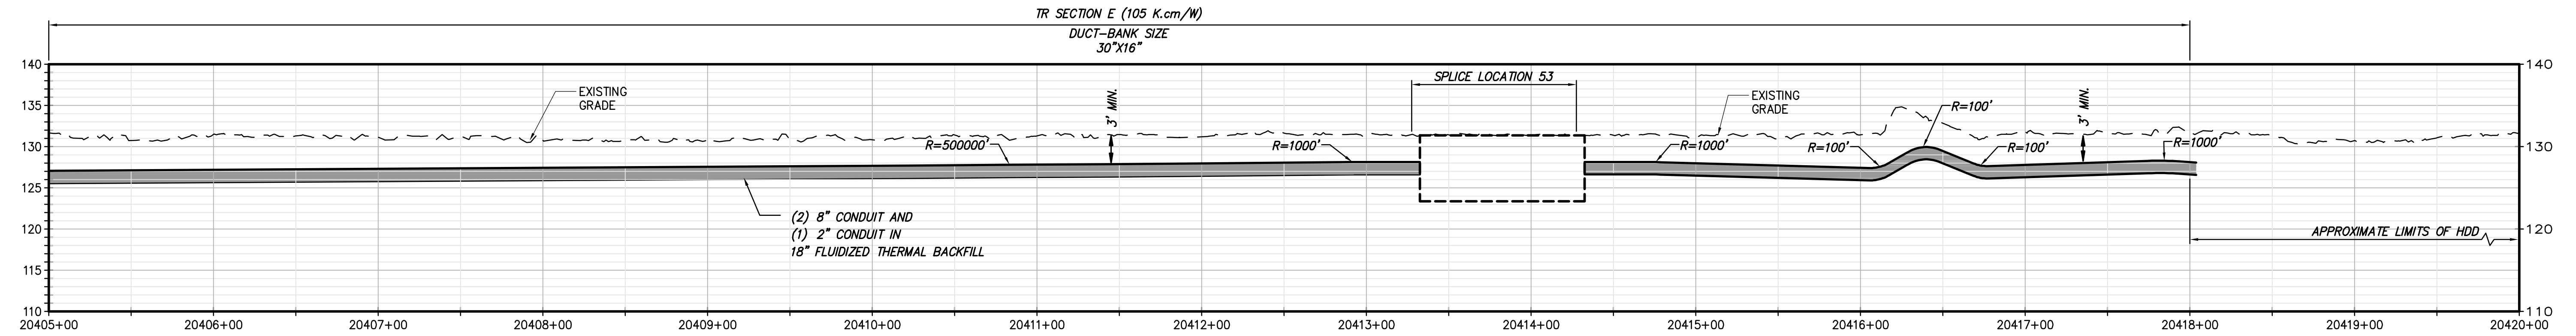

STA. 20405+00 TO STA. 20420+00 PLAN VIEW
SCALE: 1" = 50'



STA. 20405+00 TO STA. 20420+00 PROFILE VIEW
SCALE: H:1" = 50' V:1" = 10'



III Winners Circle, PO Box 5269
Albany, NY 12205-0269
518.453.4500 • www.chacompanies.com

IT IS A VIOLATION OF LAW FOR ANY PERSON, UNLESS THEY ARE ACTING UNDER THE DIRECTION OF A LICENSED PROFESSIONAL ENGINEER, ARCHITECT, LANDSCAPE ARCHITECT OR LAND SURVEYOR TO ALTER AN ITEM IN ANY WAY. IF AN ITEM BEARING THE STAMP OF A LICENSED PROFESSIONAL IS ALTERED, THE ALTERING ENGINEER, ARCHITECT, LANDSCAPE ARCHITECT OR LAND SURVEYOR SHALL STAMP THE DOCUMENT AND INCLUDE THE NOTATION "ALTERED BY" FOLLOWED BY THEIR SIGNATURE, THE DATE OF SUCH ALTERATION, AND A SPECIFIC DESCRIPTION OF THE ALTERATION.

No.	DATE	SUBMITTAL / REVISION DESCRIPTION	DB	APP
D	04/28/2022	60% SUBMISSION	JM	JR
C	03/04/2022	PROGRESS SUBMISSION	JM	JR
B	02/23/2022	PROGRESS SUBMISSION	JM	JR
A	01/28/2022	30% SUBMISSION	JM	JR

CHAMPLAIN HUDSON POWER EXPRESS SEGMENT 3 - PACKAGE 2 - FORT ANN TO KINGSBURY STA. 20405+00 TO STA. 20420+00 PLAN AND PROFILE

DRAWN BY: xxx



DESIGNED BY: xxx

APPROVED BY: xxx

SCALE AS NOTED
REV. NO.

KIEWIT PROJECT NO.
21162
CHA PROJECT NO.
066076
DRAWING NO.
C-128

DATE
03/04/2022
SH.NO.
XXX OF XXX

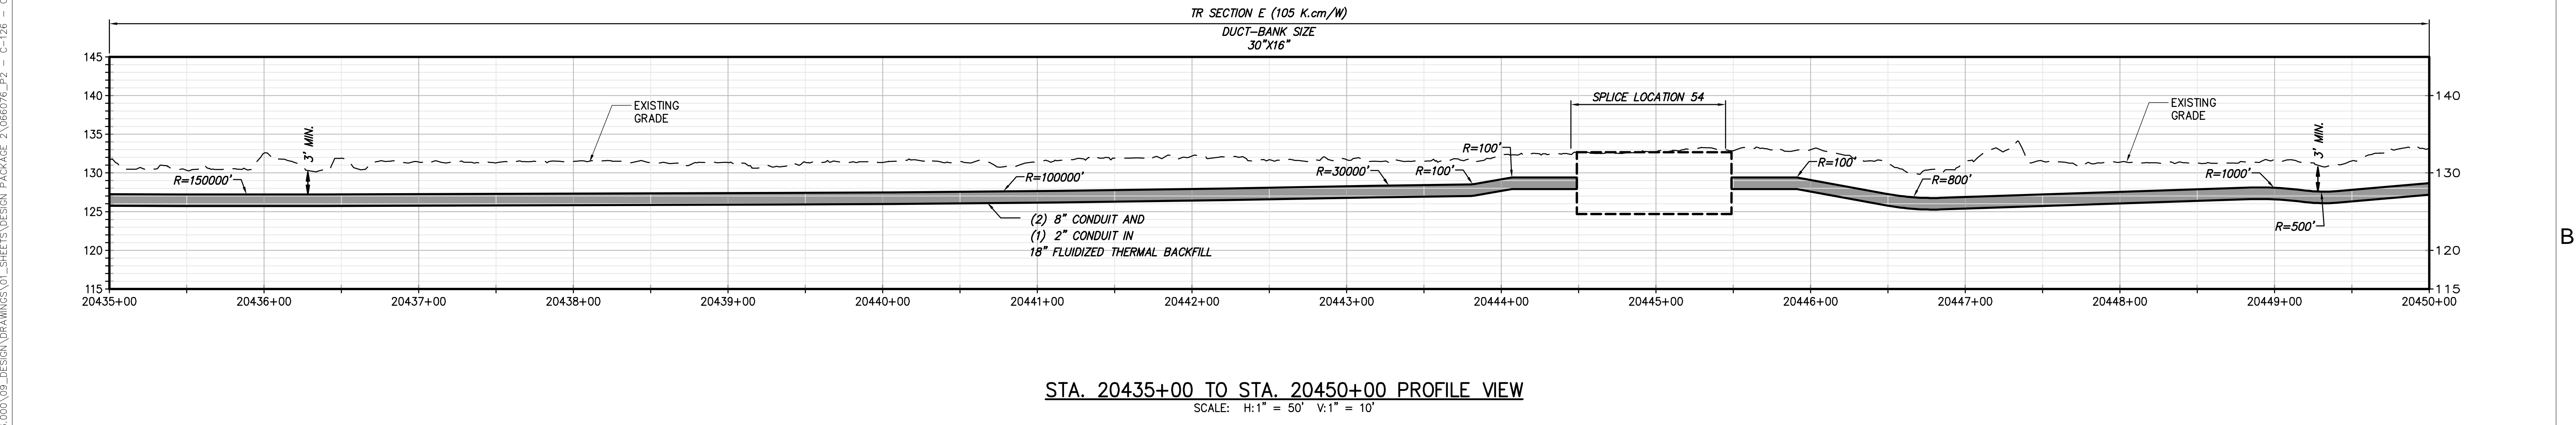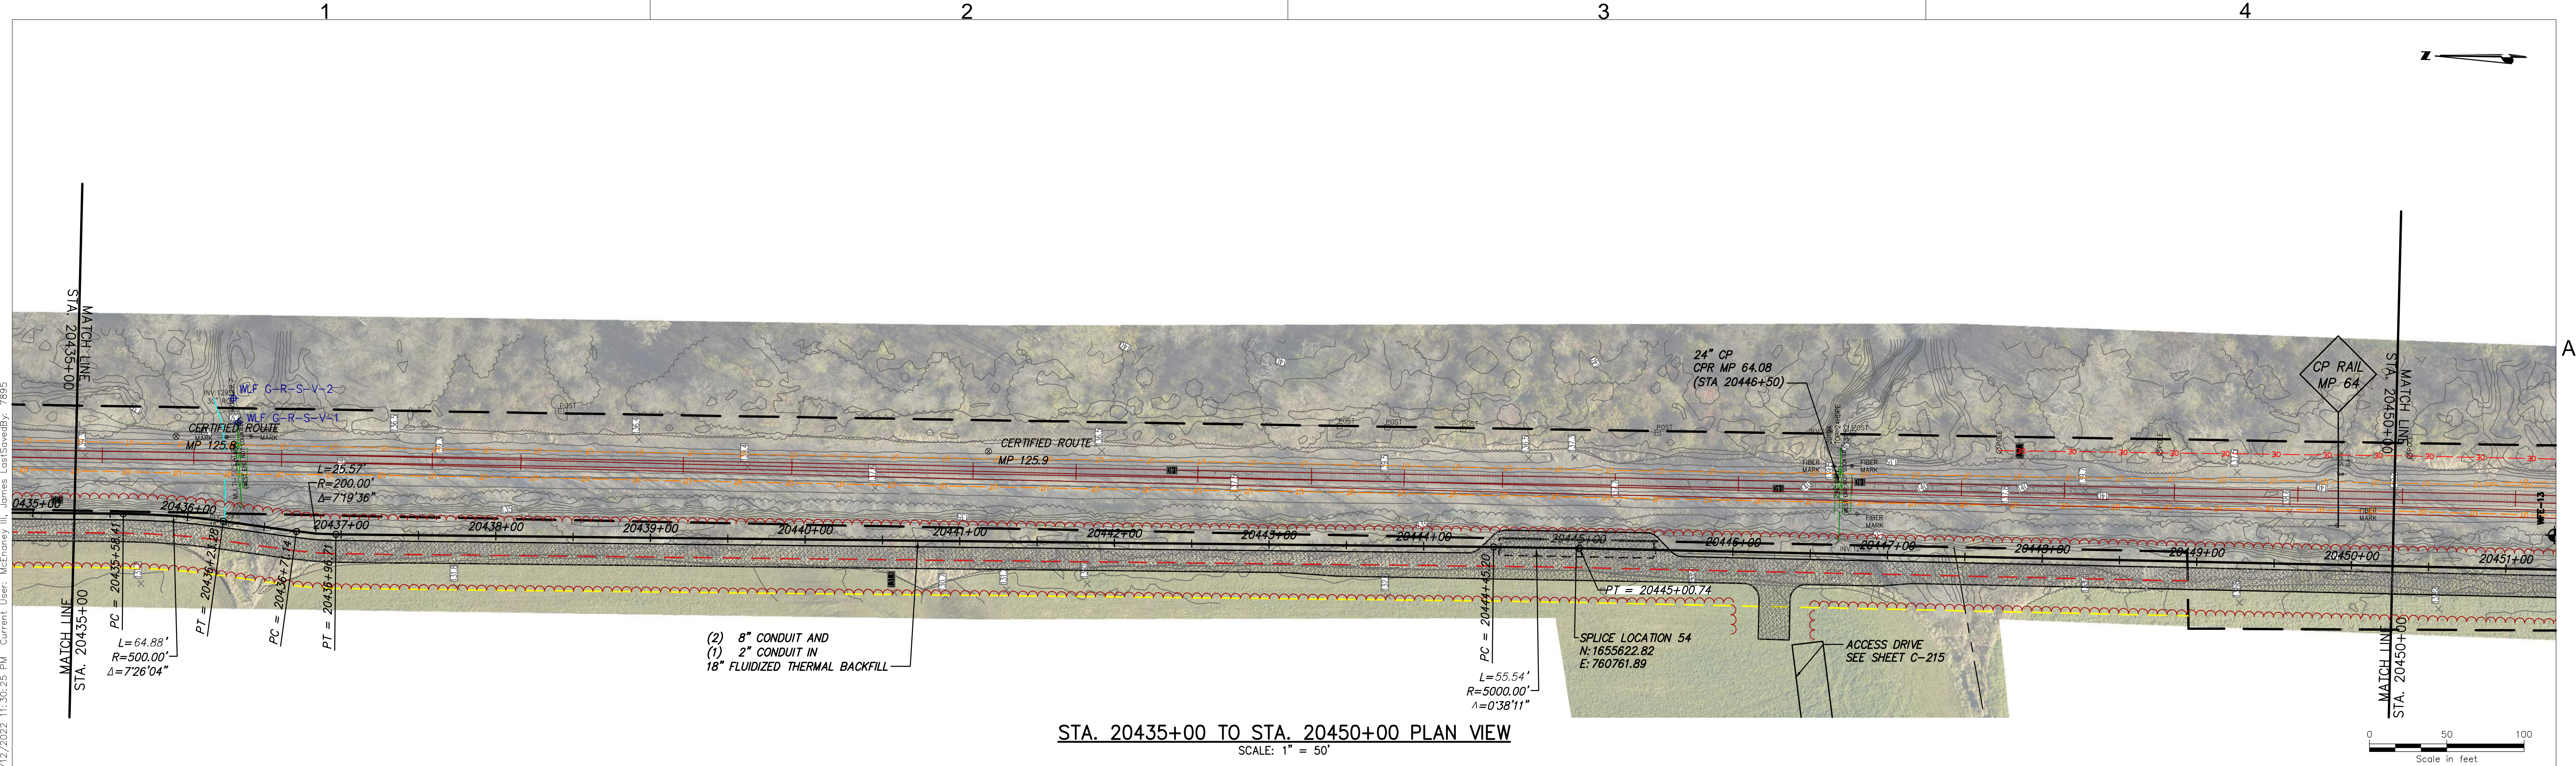

CHPE

Champlain Hudson Power Express

PKS

Kiewit

CHA

III Winners Circle, PO Box 5269
Albany, NY 12205-0269
518.453.4500 • www.chacompanies.com

IT IS A VIOLATION OF LAW FOR ANY PERSON, UNLESS THEY ARE ACTING UNDER THE DIRECTION OF A LICENSED PROFESSIONAL ENGINEER, ARCHITECT, LANDSCAPE ARCHITECT OR LAND SURVEYOR TO ALTER AN ITEM IN ANY WAY. IF AN ITEM BEARING THE STAMP OF A LICENSED PROFESSIONAL IS ALTERED, THE ALTERING ENGINEER, ARCHITECT, LANDSCAPE ARCHITECT OR LAND SURVEYOR SHALL STAMP THE DOCUMENT AND INCLUDE THE NOTATION "ALTERED BY" FOLLOWED BY THEIR SIGNATURE, THE DATE OF SUCH ALTERATION, AND A SPECIFIC DESCRIPTION OF THE ALTERATION.

No.	DATE	SUBMITTAL / REVISION DESCRIPTION	DB	APP
D	04/28/2022	60% SUBMISSION	JM	JR
C	03/04/2022	PROGRESS SUBMISSION	JM	JR
B	02/23/2022	PROGRESS SUBMISSION	JM	JR
A	01/26/2022	30% SUBMISSION	JM	JR

CHAMPLAIN HUDSON POWER EXPRESS
SEGMENT 3 - PACKAGE 2 - FORT ANN TO KINGSBURY
STA. 20435+00 TO STA. 20450+00 PLAN AND PROFILE

DRAWN BY: xxx

DESIGNED BY: xxx

APPROVED BY: xxx

SCALE AS NOTED
REV. NO. X


KIEWIT PROJECT NO.
21162

CHA PROJECT NO.
066076


DRAWING NO.
C-130

DATE
03/04/2022

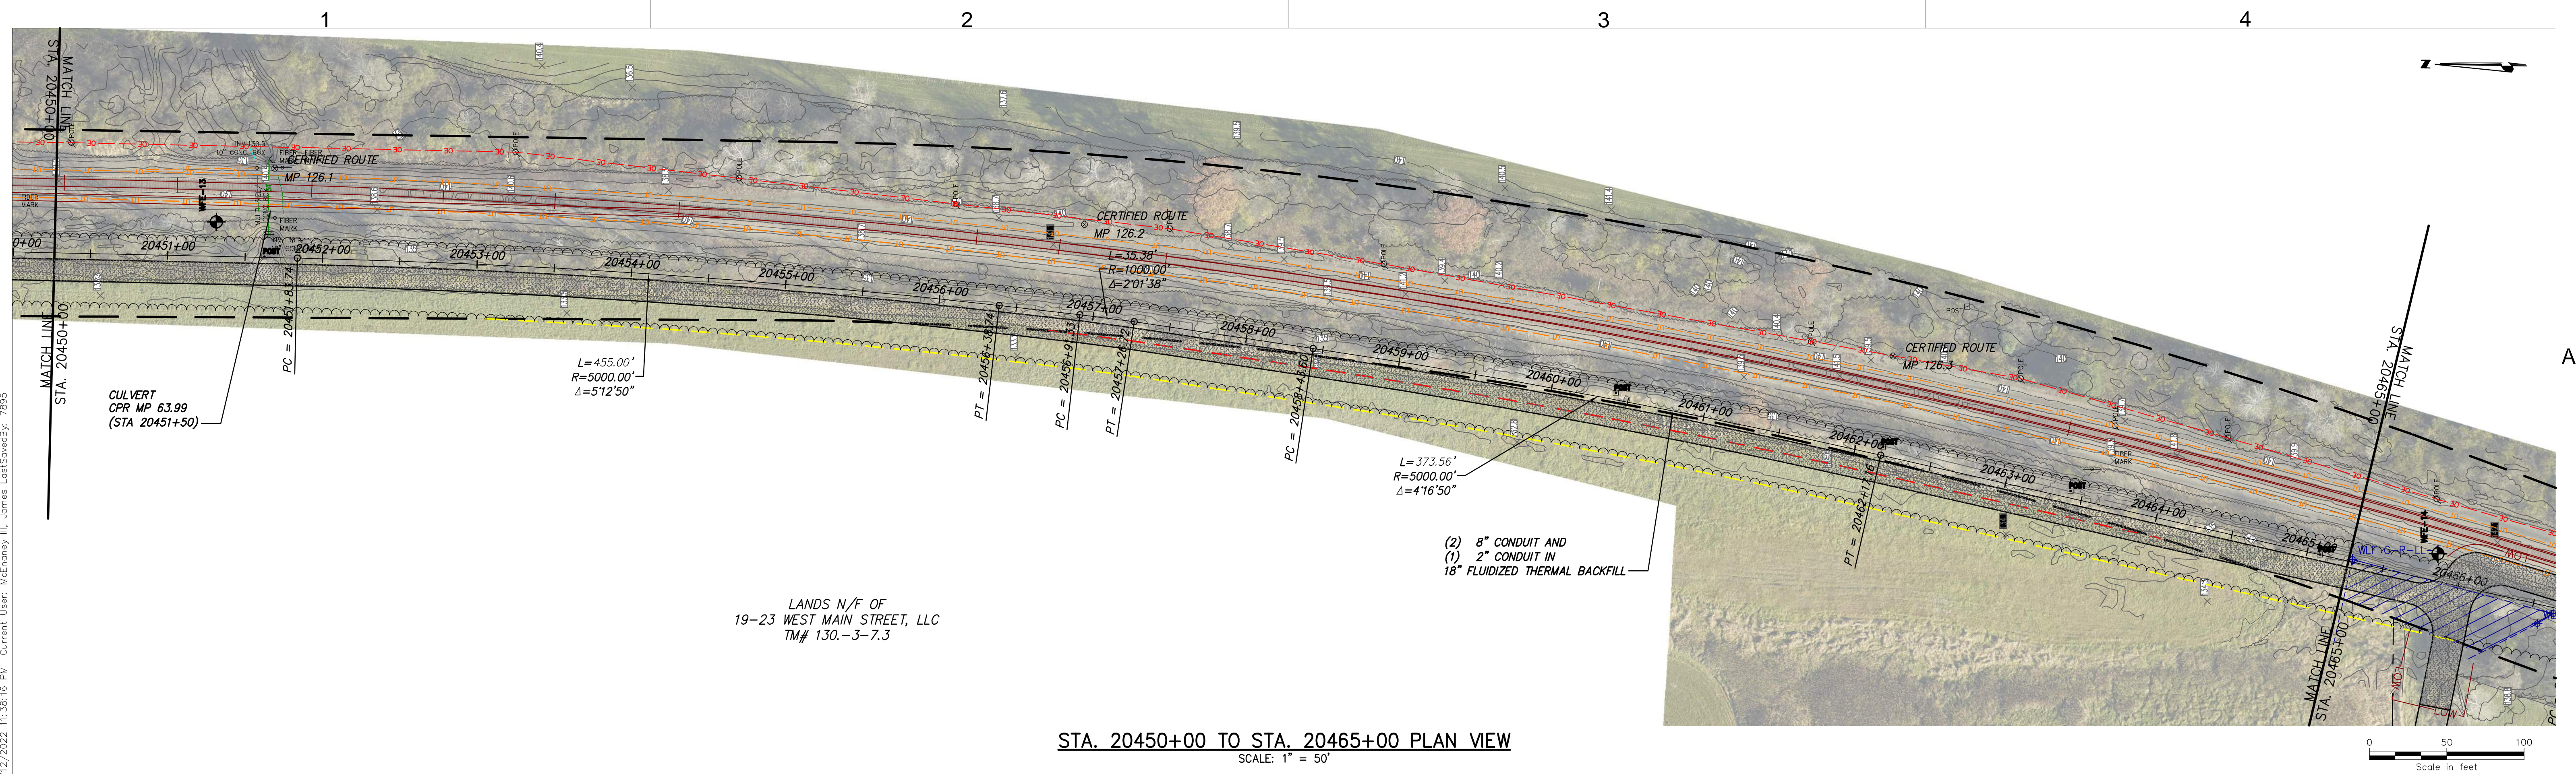


SH.NO.
XXX OF XXX

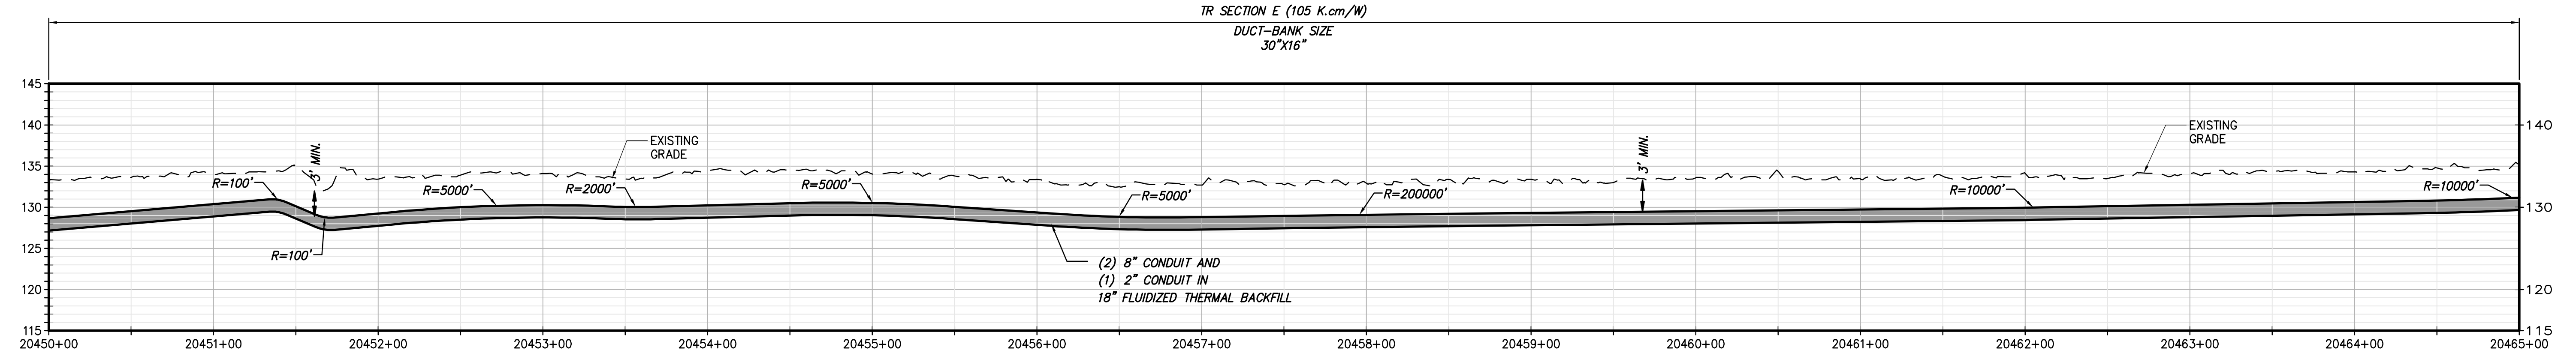

STA. 20450+00 TO STA. 20465+00 PLAN VIEW
SCALE: 1" = 50'



STA. 20450+00 TO STA. 20465+00 PROFILE VIEW
SCALE: H:1" = 50' V:1" = 10'



III Winners Circle, PO Box 5269
Albany, NY 12205-0269
518.453.4500 • www.chacompanies.com

IT IS A VIOLATION OF LAW FOR ANY PERSON, UNLESS THEY ARE ACTING UNDER THE DIRECTION OF A LICENSED PROFESSIONAL ENGINEER, ARCHITECT, LANDSCAPE ARCHITECT OR LAND SURVEYOR TO ALTER AN ITEM IN ANY WAY. IF AN ITEM BEARING THE STAMP OF A LICENSED PROFESSIONAL IS ALTERED, THE ALTERING ENGINEER, ARCHITECT, LANDSCAPE ARCHITECT OR LAND SURVEYOR SHALL STAMP THE DOCUMENT AND INCLUDE THE NOTATION "ALTERED BY" FOLLOWED BY THEIR SIGNATURE, THE DATE OF SUCH ALTERATION, AND A SPECIFIC DESCRIPTION OF THE ALTERATION.

No.	DATE	SUBMITTAL / REVISION DESCRIPTION	DB	APP
D	04/28/2022	60% SUBMISSION	JM	JR
C	03/04/2022	PROGRESS SUBMISSION	JM	JR
B	02/23/2022	PROGRESS SUBMISSION	JM	JR
A	01/28/2022	30% SUBMISSION	JM	JR

CHAMPLAIN HUDSON POWER EXPRESS

SEGMENT 3 - PACKAGE 2 - FORT ANN TO KINGSBURY

STA. 20450+00 TO STA. 20465+00 PLAN AND PROFILE

DRAWN BY: xxx

DESIGNED BY: xxx

APPROVED BY: xxx

SCALE AS NOTED
REV. NO.


KIEWIT PROJECT NO.
21162

CHA PROJECT NO.
066076


DRAWING NO.
C-131

DATE
03/04/2022


SH.NO.
XXX OF XXX

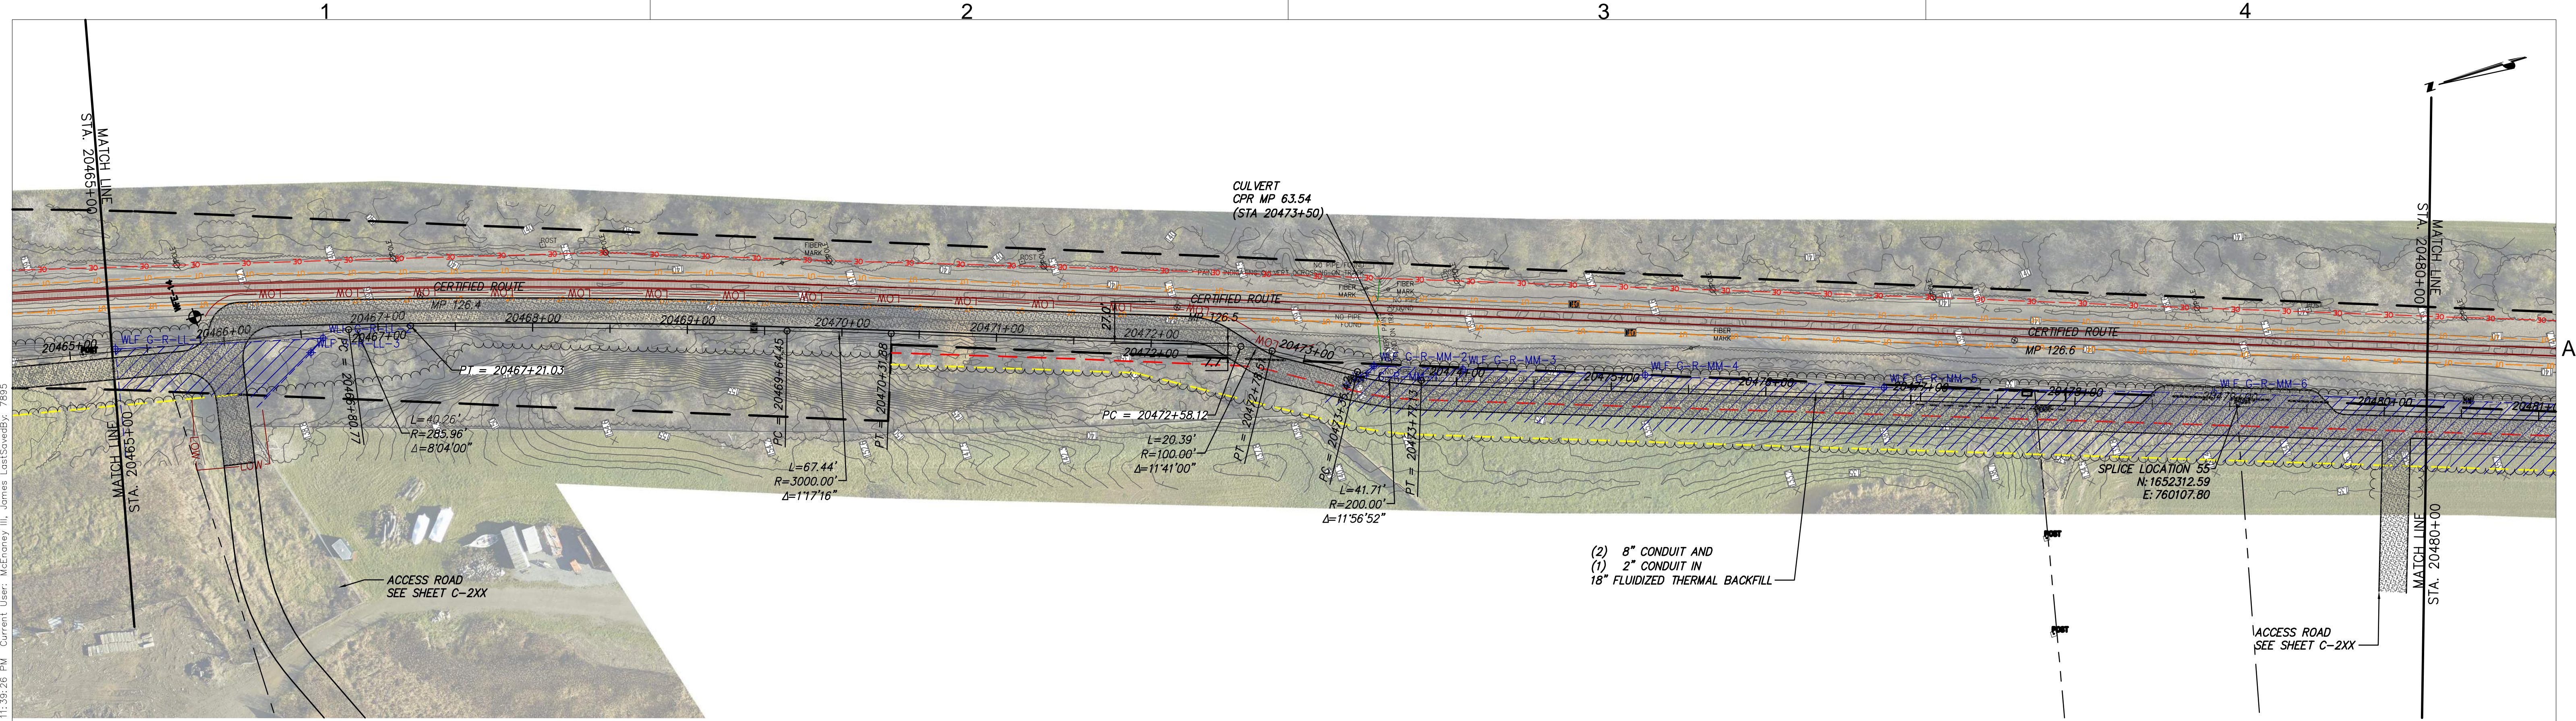


STA. 20465+00 TO STA. 20480+00 PLAN VIEW
SCALE: 1" = 50'

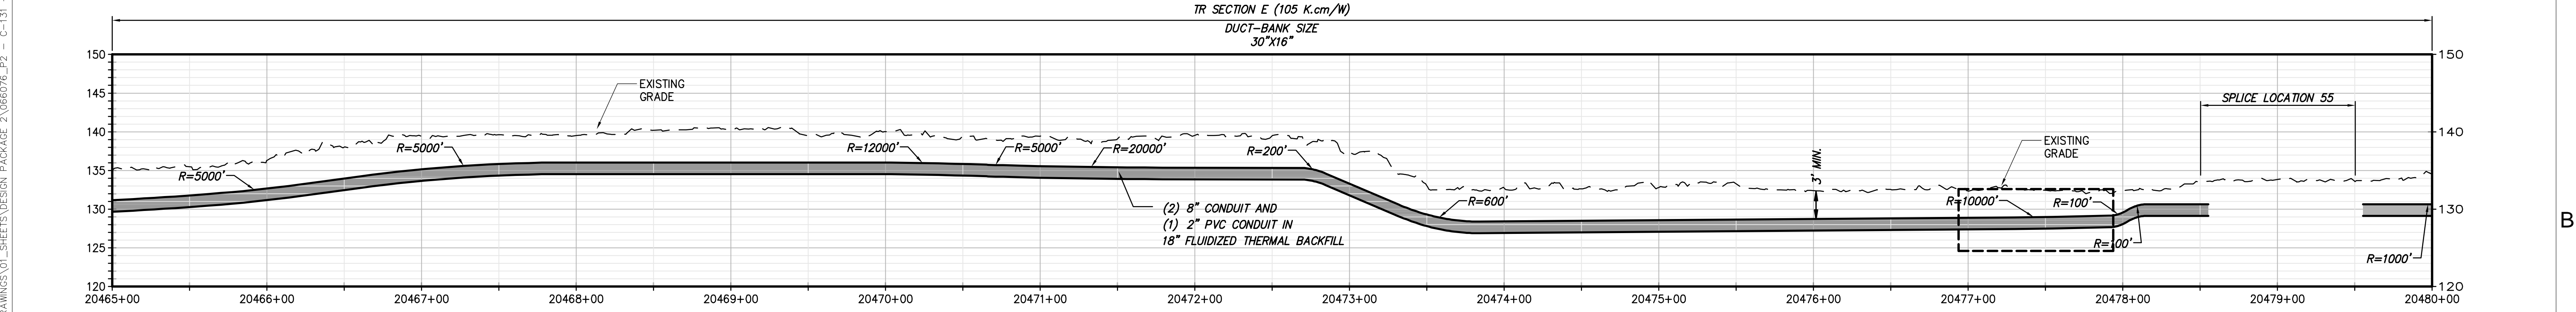


STA. 20465+00 TO STA. 20480+00 PROFILE VIEW
SCALE: H:1" = 50' V:1" = 10'



Champlain Hudson
Power Express



Kiewit



III Winners Circle, PO Box 5269
Albany, NY 12205-0269
518.453.4500 • www.chacompanies.com

IT IS A VIOLATION OF LAW FOR ANY PERSON, UNLESS THEY ARE ACTING UNDER THE DIRECTION OF A LICENSED PROFESSIONAL ENGINEER, ARCHITECT, LANDSCAPE ARCHITECT OR LAND SURVEYOR TO ALTER AN ITEM IN ANY WAY IF AN ITEM BEARING THE STAMP OF A LICENSED PROFESSIONAL IS ALTERED, THE ALTERING ENGINEER, ARCHITECT, LANDSCAPE ARCHITECT OR LAND SURVEYOR SHALL STAMP THE DOCUMENT AND INCLUDE THE NOTATION "ALTERED BY" FOLLOWED BY THEIR SIGNATURE, THE DATE OF SUCH ALTERATION, AND A SPECIFIC DESCRIPTION OF THE ALTERATION.


No.	DATE	SUBMITTAL / REVISION DESCRIPTION	DB	APP
D	04/28/2022	60% SUBMISSION	JM	JR
C	03/04/2022	PROGRESS SUBMISSION	JM	JR
B	02/23/2022	PROGRESS SUBMISSION	JM	JR
A	01/28/2022	30% SUBMISSION	JM	JR

**CHAMPLAIN HUDSON POWER EXPRESS
SEGMENT 3 - PACKAGE 2 - FORT ANN TO KINGSBURY
STA. 20465+00 TO STA. 20480+00 PLAN AND PROFILE**


DRAWN BY: xxx DESIGNED BY: xxx APPROVED BY: xxx
SCALE AS NOTED
REV. NO. X

KIEWIT PROJECT NO.
21162
CHA PROJECT NO.
066076
DRAWING NO.
C-132


DATE 03/04/2022
SH.NO. XXX OF XXX

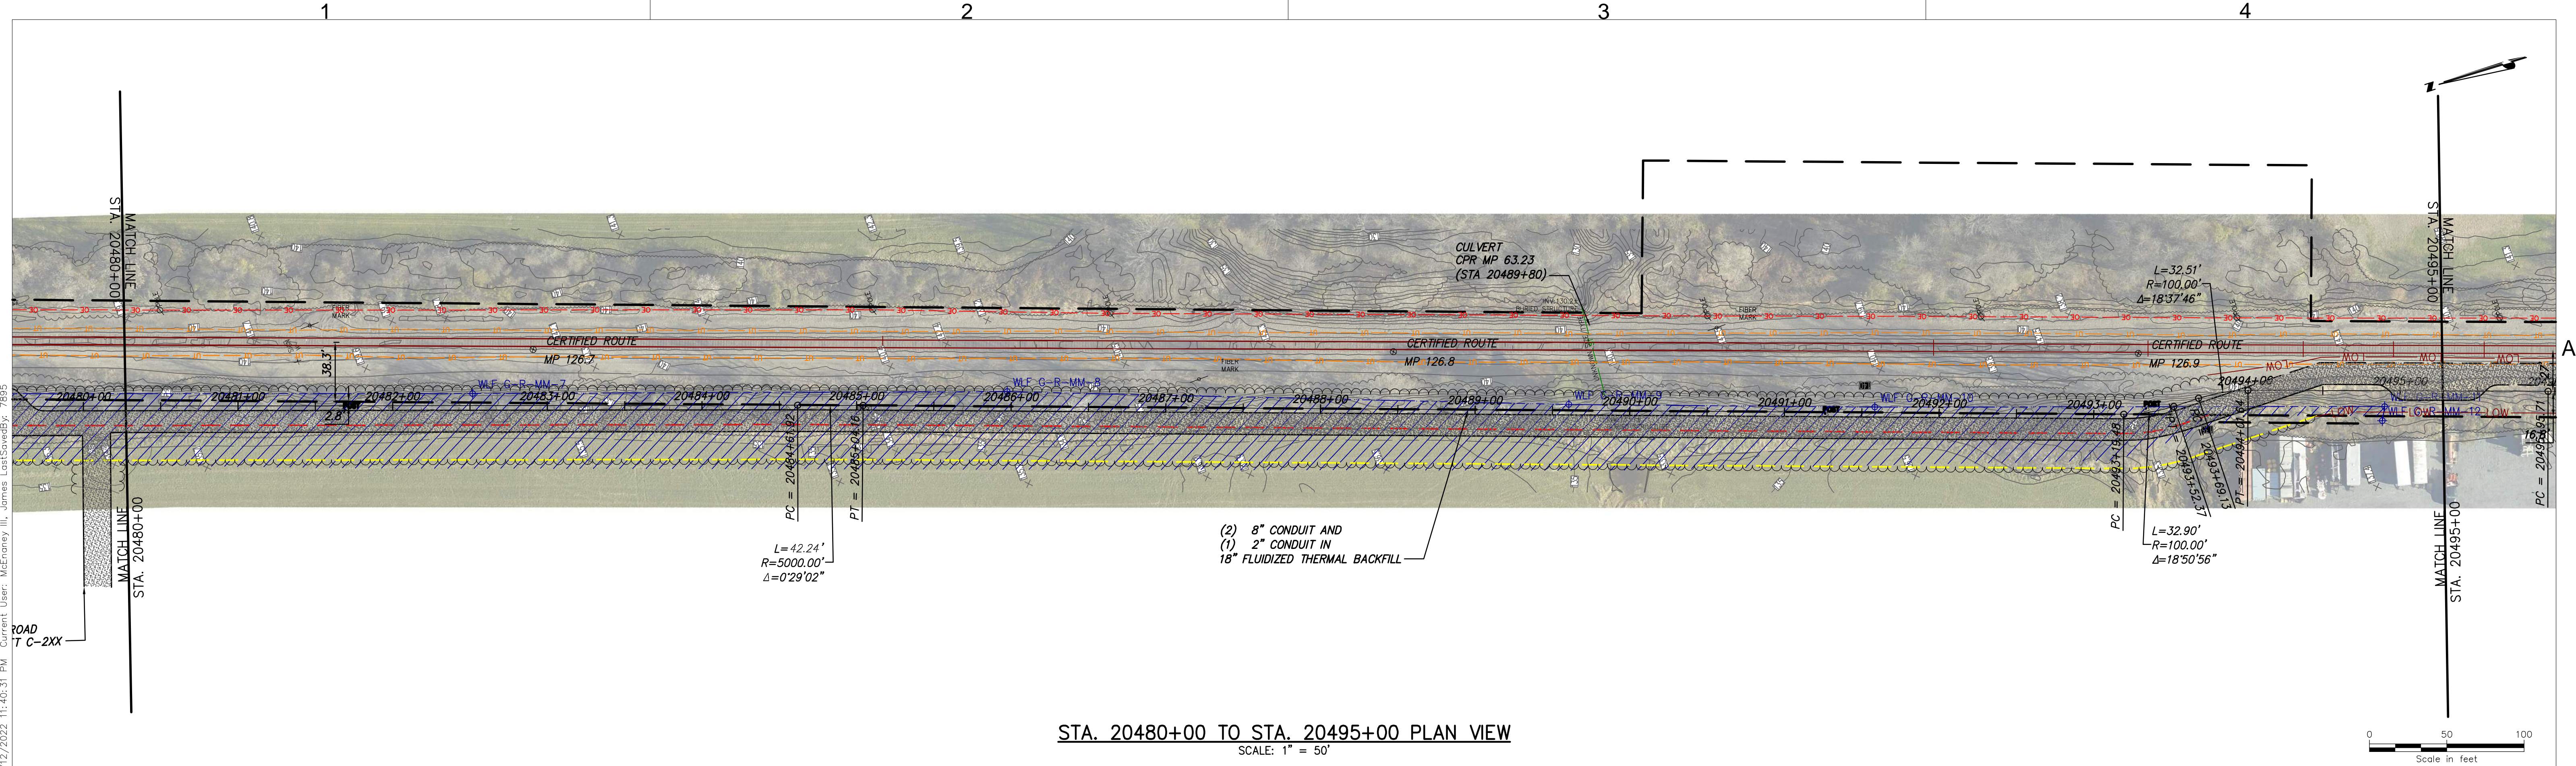


STA. 20480+00 TO STA. 20495+00 PLAN VIEW
SCALE: 1" = 50'

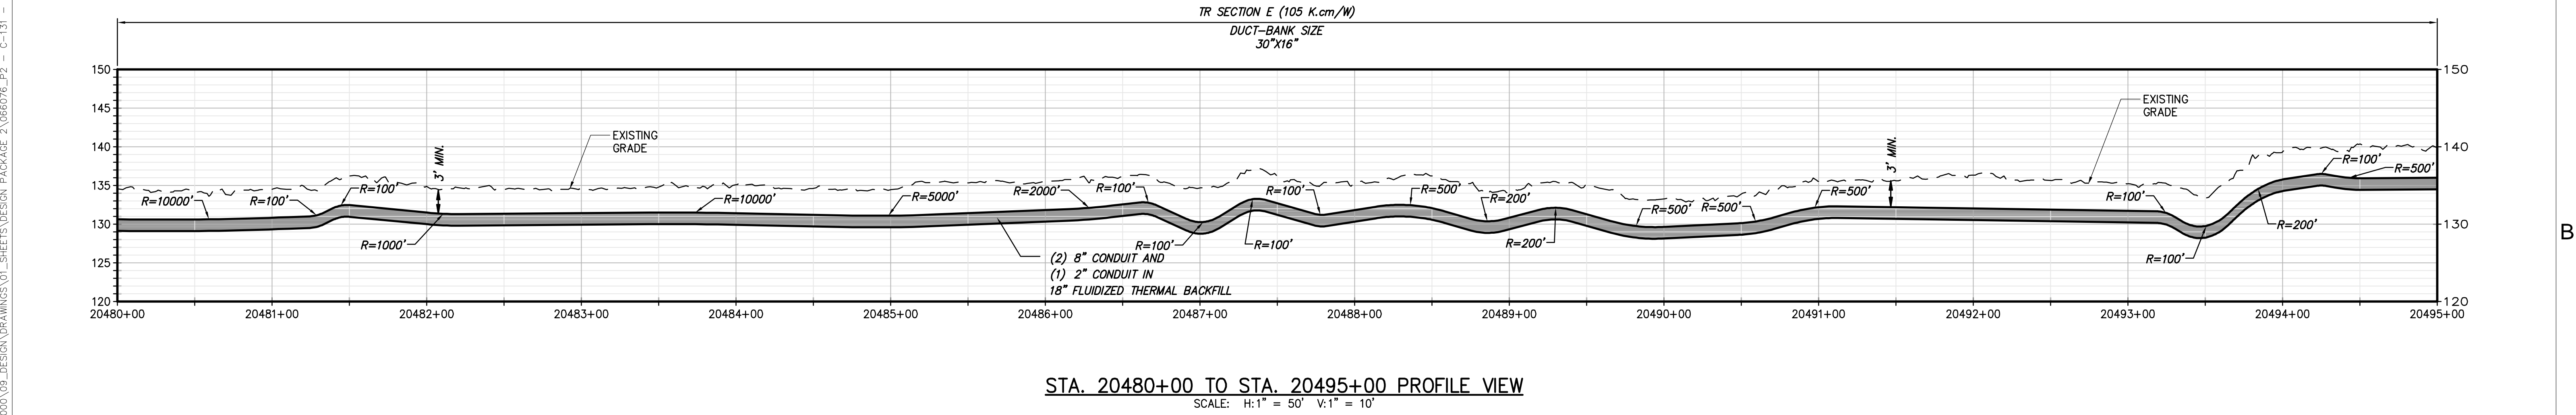


STA. 20480+00 TO STA. 20495+00 PROFILE VIEW
SCALE: H:1" = 50' V:1" = 10'



Champlain Hudson
Power Express



Kiewit



III Winners Circle, PO Box 5269
Albany, NY 12205-0269
518.453.4500 • www.chacompanies.com

IT IS A VIOLATION OF LAW FOR ANY PERSON, UNLESS THEY ARE ACTING UNDER THE DIRECTION OF A LICENSED PROFESSIONAL ENGINEER, ARCHITECT, LANDSCAPE ARCHITECT OR LAND SURVEYOR TO ALTER AN ITEM IN ANY WAY. IF AN ITEM BEARING THE STAMP OF A LICENSED PROFESSIONAL IS ALTERED, THE ALTERING ENGINEER, ARCHITECT, LANDSCAPE ARCHITECT OR LAND SURVEYOR SHALL STAMP THE DOCUMENT AND INCLUDE THE NOTATION "ALTERED BY" FOLLOWED BY THEIR SIGNATURE, THE DATE OF SUCH ALTERATION, AND A SPECIFIC DESCRIPTION OF THE ALTERATION.

No.	DATE	SUBMITTAL / REVISION DESCRIPTION	DB	APP
D	04/28/2022	60% SUBMISSION	JM	JR
C	03/04/2022	PROGRESS SUBMISSION	JM	JR
B	02/23/2022	PROGRESS SUBMISSION	JM	JR
A	01/28/2022	30% SUBMISSION	JM	JR



CHAMPLAIN HUDSON POWER EXPRESS
SEGMENT 3 - PACKAGE 2 - FORT ANN TO KINGSBURY
STA. 20480+00 TO STA. 20495+00 PLAN AND PROFILE




DRAWN BY: xxxDESIGNED BY: xxxAPPROVED BY: xxx

SCALE AS NOTED
REV. NO. X

KIEWIT PROJECT NO.
21162
CHA PROJECT NO.
068076
DRAWING NO.
C-133

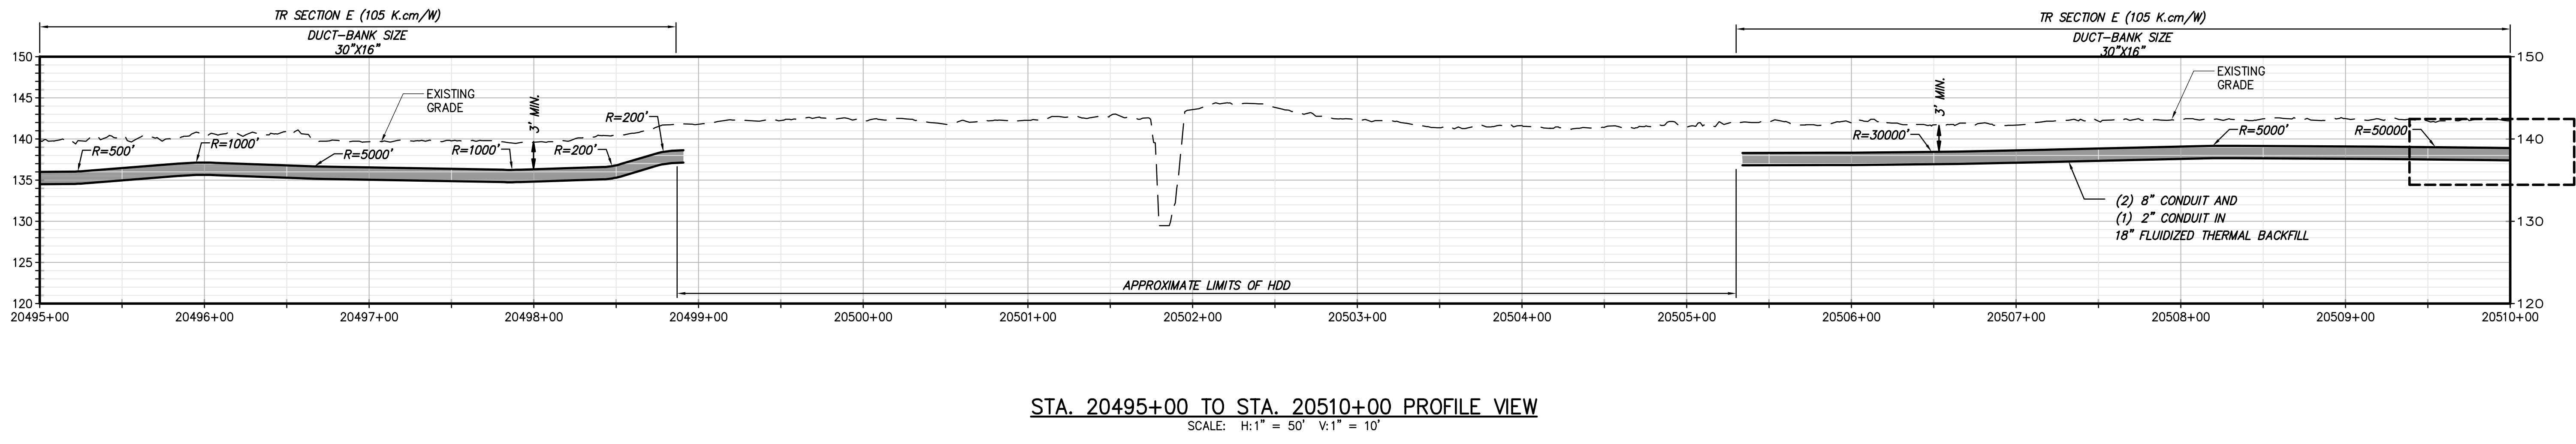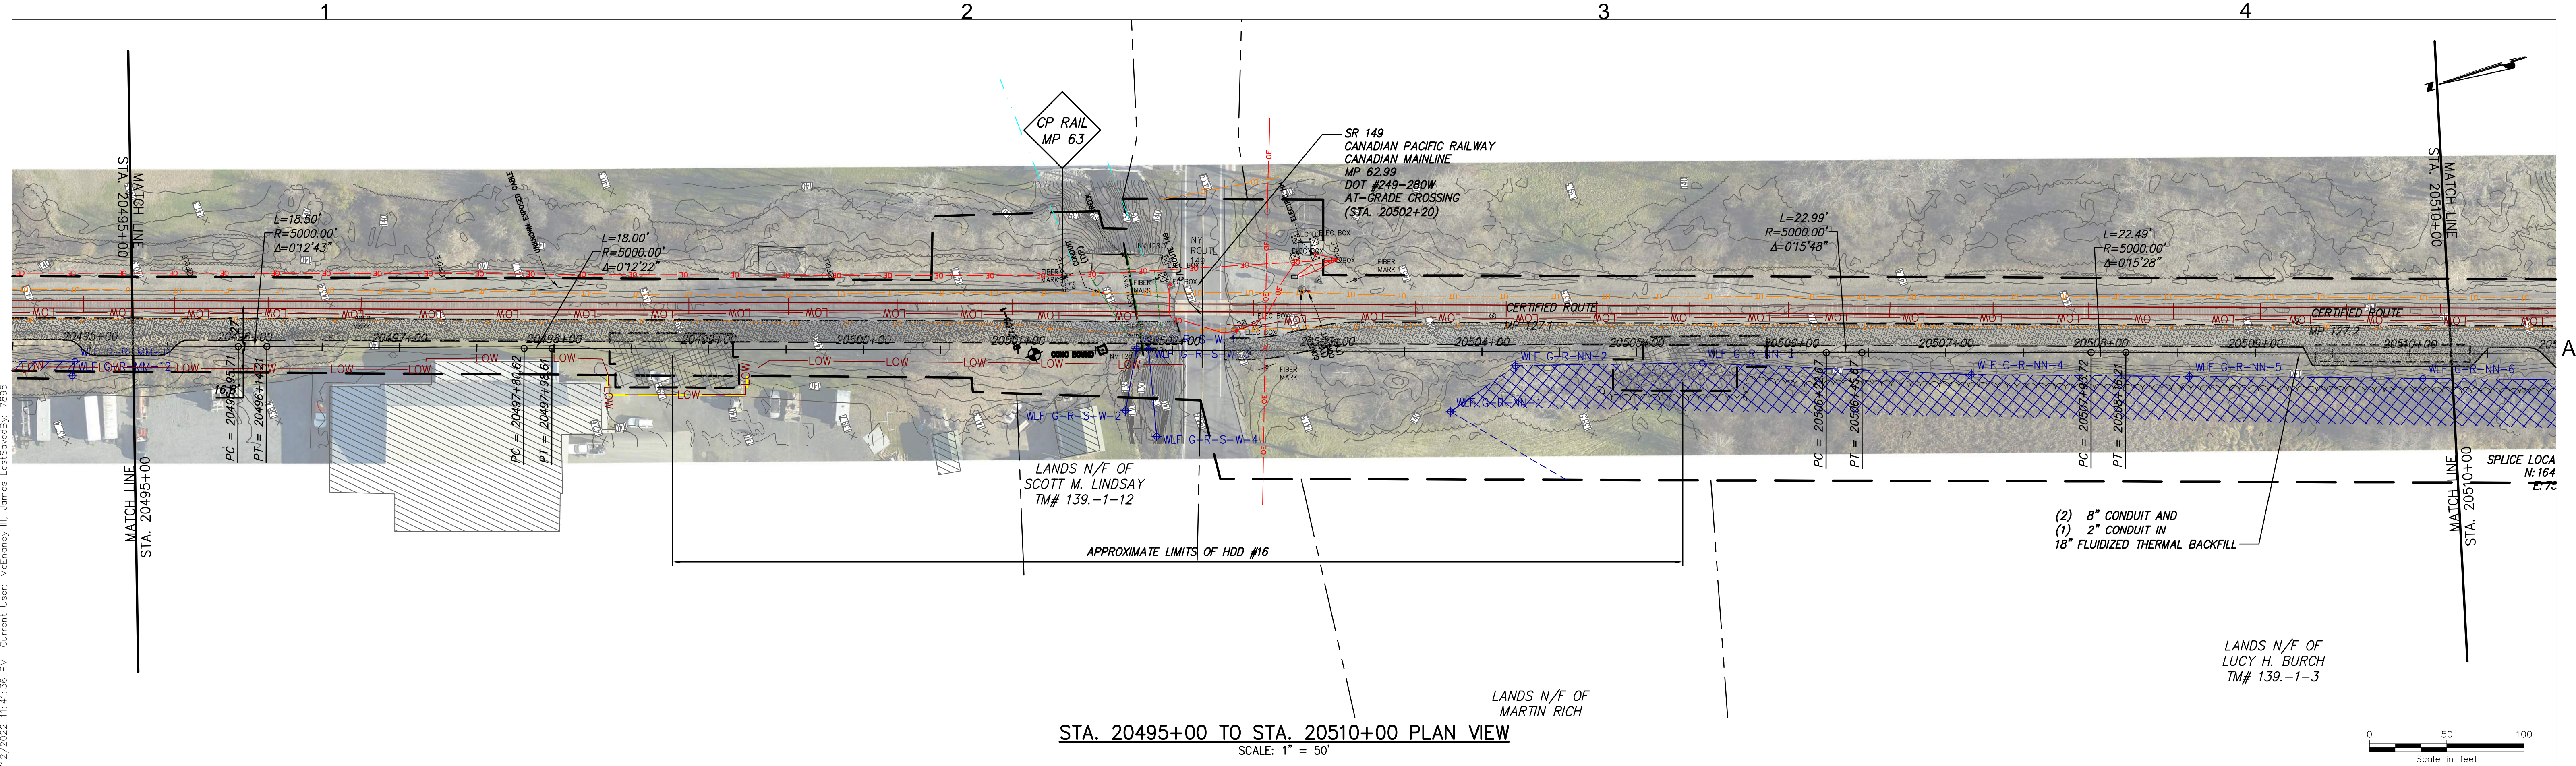DATE 03/04/2022
SH.NO. XXX OF XXX





III Winners Circle, PO Box 5269
Albany, NY 12205-0269
518.453.4500 • www.chacompanies.com

IT IS A VIOLATION OF LAW FOR ANY PERSON, UNLESS THEY ARE ACTING UNDER THE DIRECTION OF A LICENSED PROFESSIONAL ENGINEER, ARCHITECT, LANDSCAPE ARCHITECT OR LAND SURVEYOR TO ALTER AN ITEM IN ANY WAY. IF AN ITEM BEARING THE STAMP OF A LICENSED PROFESSIONAL IS ALTERED, THE ALTERING ENGINEER, ARCHITECT, LANDSCAPE ARCHITECT OR LAND SURVEYOR SHALL STAMP THE DOCUMENT AND INCLUDE THE NOTATION "ALTERED BY" FOLLOWED BY THEIR SIGNATURE, THE DATE OF SUCH ALTERATION, AND A SPECIFIC DESCRIPTION OF THE ALTERATION.

No.	DATE	SUBMITTAL / REVISION DESCRIPTION	DB	APP
D	04/28/2022	60% SUBMISSION	JM	JR
C	03/04/2022	PROGRESS SUBMISSION	JM	JR
B	02/23/2022	PROGRESS SUBMISSION	JM	JR
A	01/28/2022	30% SUBMISSION	JM	JR

CHAMPLAIN HUDSON POWER EXPRESS

SEGMENT 3 - PACKAGE 2 - FORT ANN TO KINGSBURY

STA. 20495+00 TO STA. 20510+00 PLAN AND PROFILE



DRAWN BY: xxx




DESIGNED BY: xxx

APPROVED BY: xxx

SCALE: AS NOTED
REV. NO. X

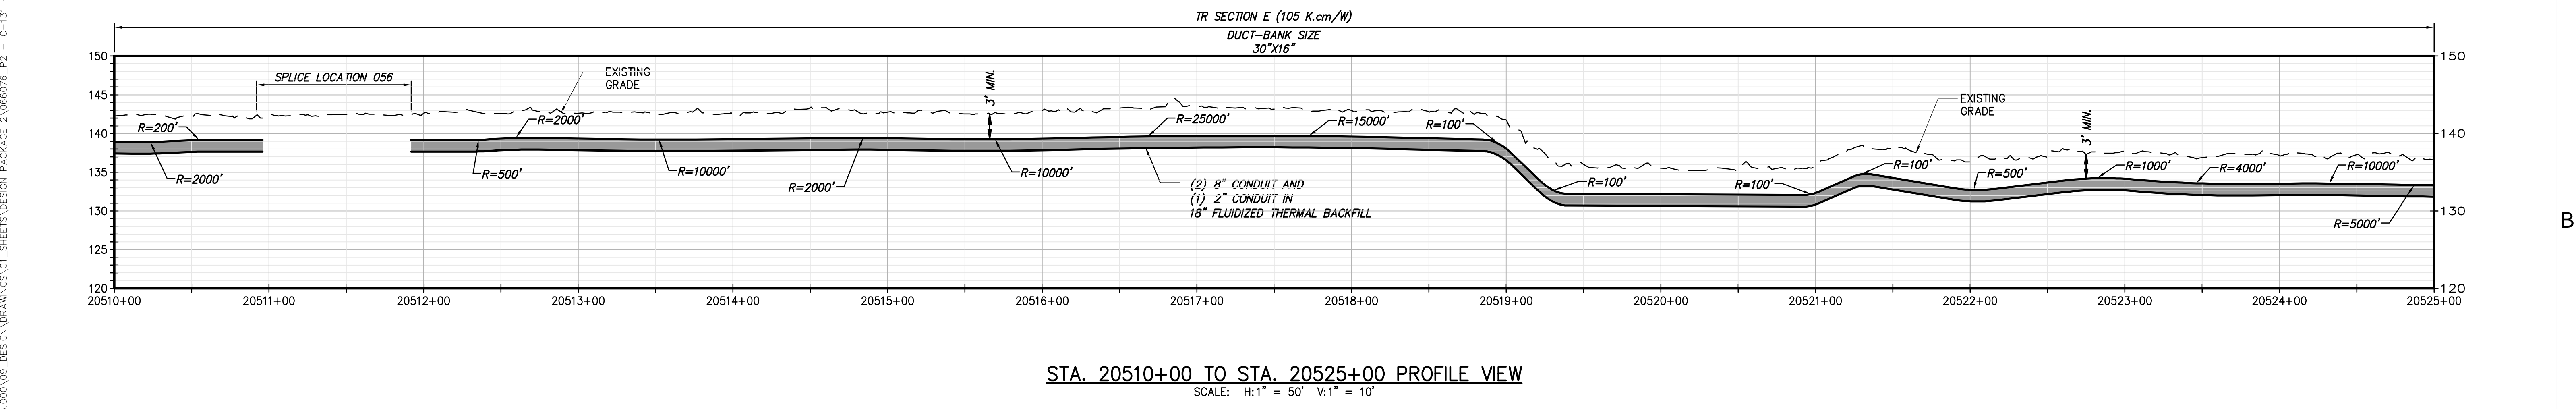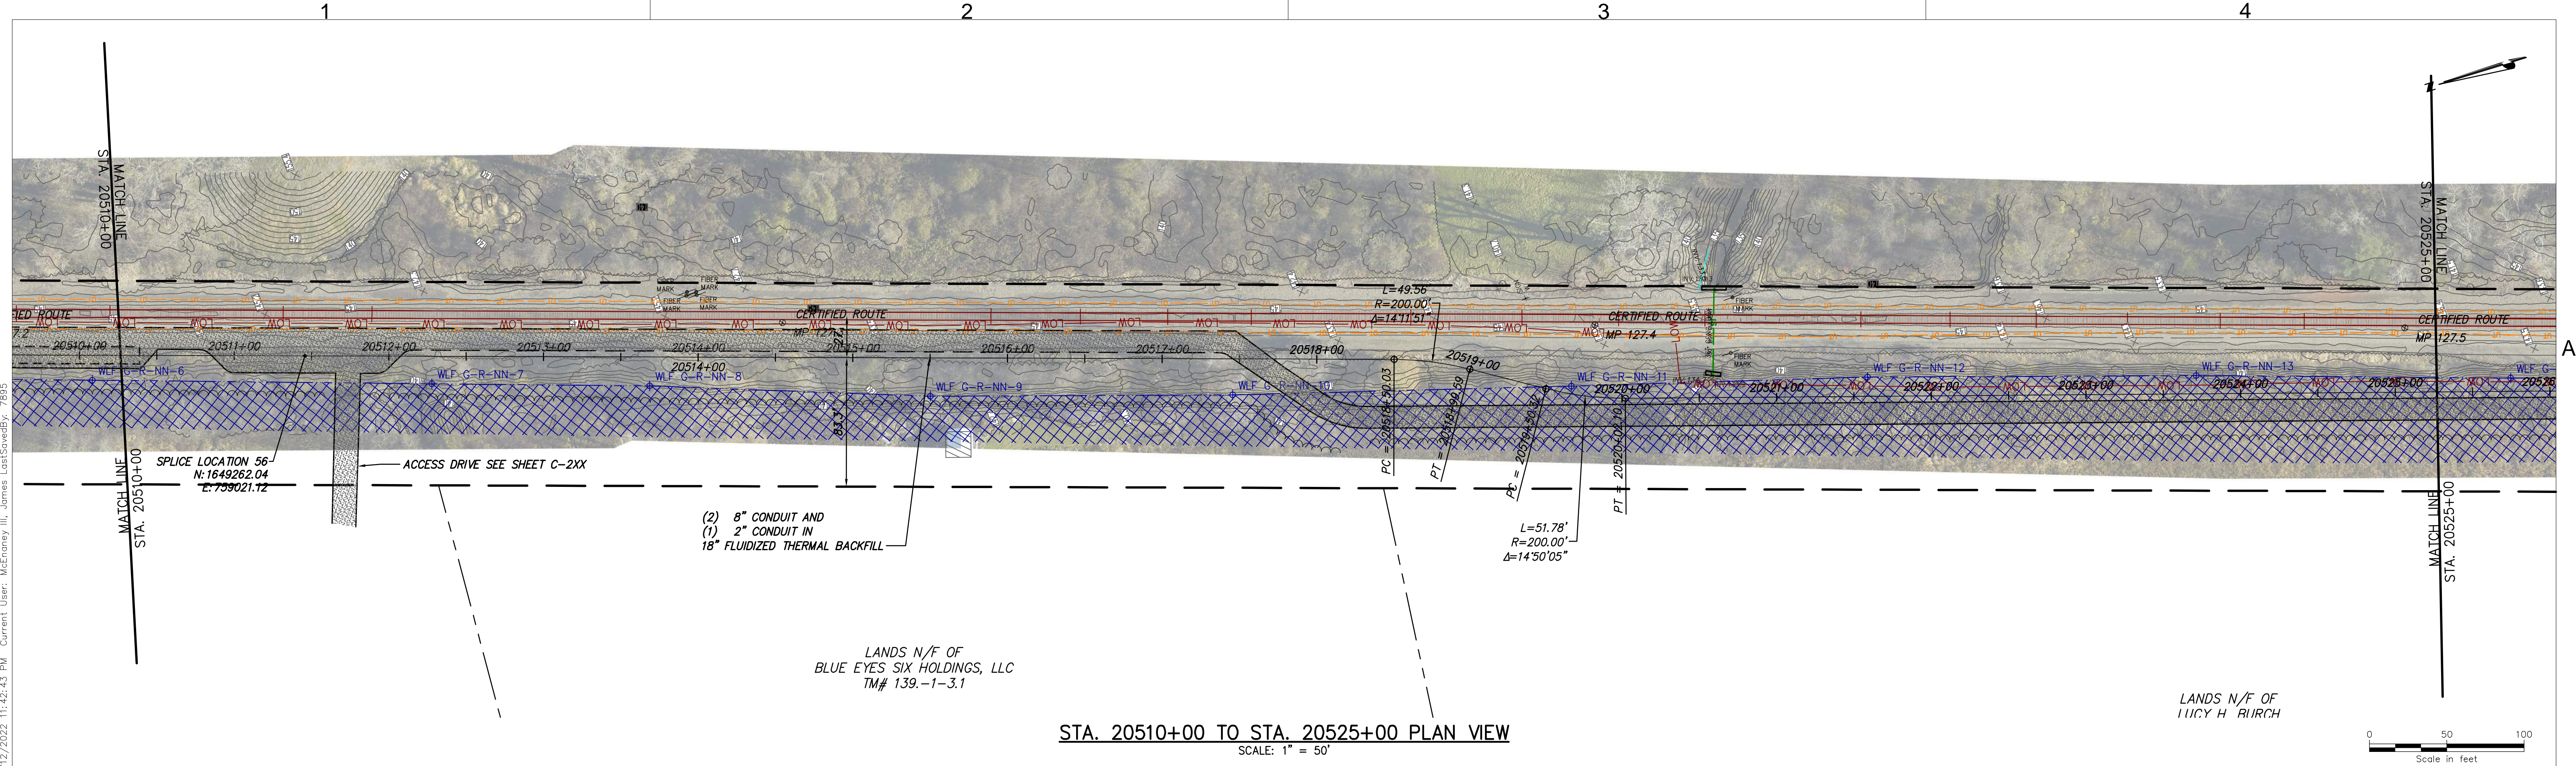KIEWIT PROJECT NO. 21162	
CHA PROJECT NO. 066076	
DRAWING NO. C-134	
DATE 03/04/2022	SH.NO. XXX OF XXX





III Winners Circle, PO Box 5269
Albany, NY 12205-0269
518.453.4500 • www.chacompanies.com

IT IS A VIOLATION OF LAW FOR ANY PERSON, UNLESS THEY ARE ACTING UNDER THE DIRECTION OF A LICENSED PROFESSIONAL ENGINEER, ARCHITECT, LANDSCAPE ARCHITECT OR LAND SURVEYOR TO ALTER AN ITEM IN ANY WAY IF AN ITEM BEARING THE STAMP OF A LICENSED PROFESSIONAL IS ALTERED, THE ALTERING ENGINEER, ARCHITECT, LANDSCAPE ARCHITECT OR LAND SURVEYOR SHALL STAMP THE DOCUMENT AND INCLUDE THE NOTATION "ALTERED BY" FOLLOWED BY THEIR SIGNATURE, THE DATE OF SUCH ALTERATION, AND A SPECIFIC DESCRIPTION OF THE ALTERATION.

No.	DATE	SUBMITTAL / REVISION DESCRIPTION	DB	APP
D	04/28/2022	60% SUBMISSION	JM	JR
C	03/04/2022	PROGRESS SUBMISSION	JM	JR
B	02/23/2022	PROGRESS SUBMISSION	JM	JR
A	01/28/2022	30% SUBMISSION	JM	JR

CHAMPLAIN HUDSON POWER EXPRESS

SEGMENT 3 - PACKAGE 2 - FORT ANN TO KINGSBURY


STA. 20510+00 TO STA. 20525+00 PLAN AND PROFILE

DRAWN BY: xxx DESIGNED BY: xxx APPROVED BY: xxx


SCALE AS NOTED
REV. NO. X

KIEWIT PROJECT NO. 21162
CHA PROJECT NO. 066076
DRAWING NO. C-135

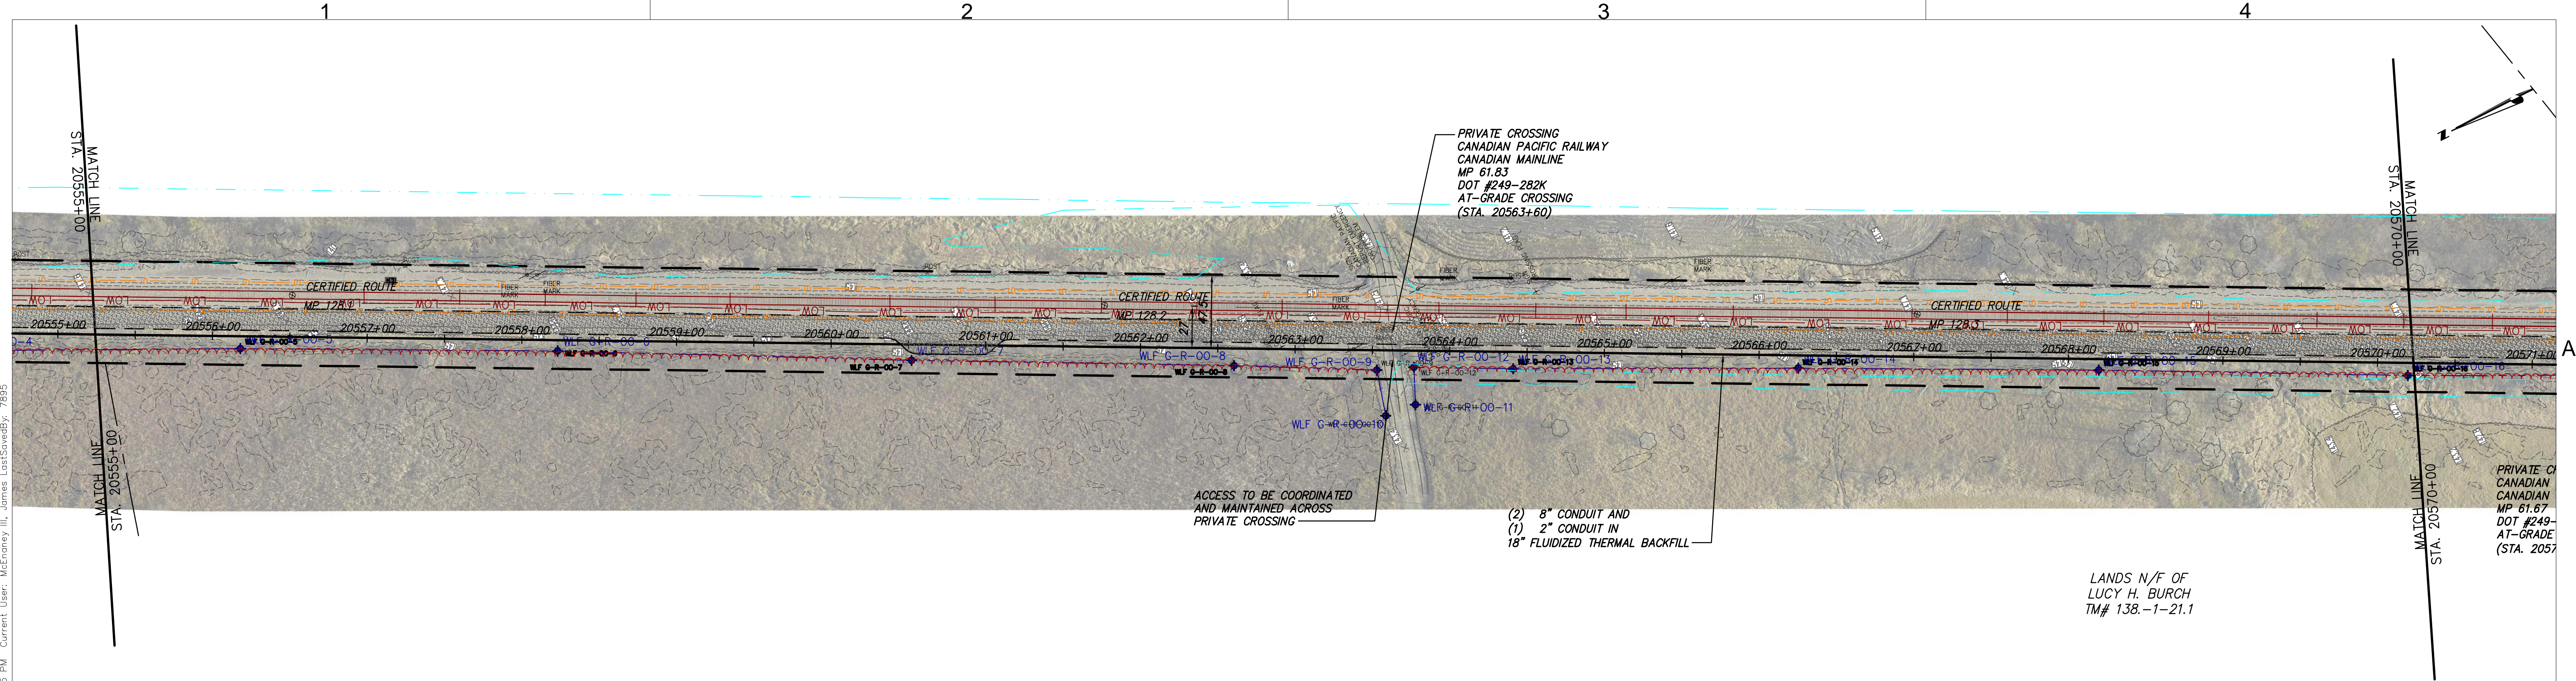


DATE 03/04/2022
SH.NO. XXX OF XXX

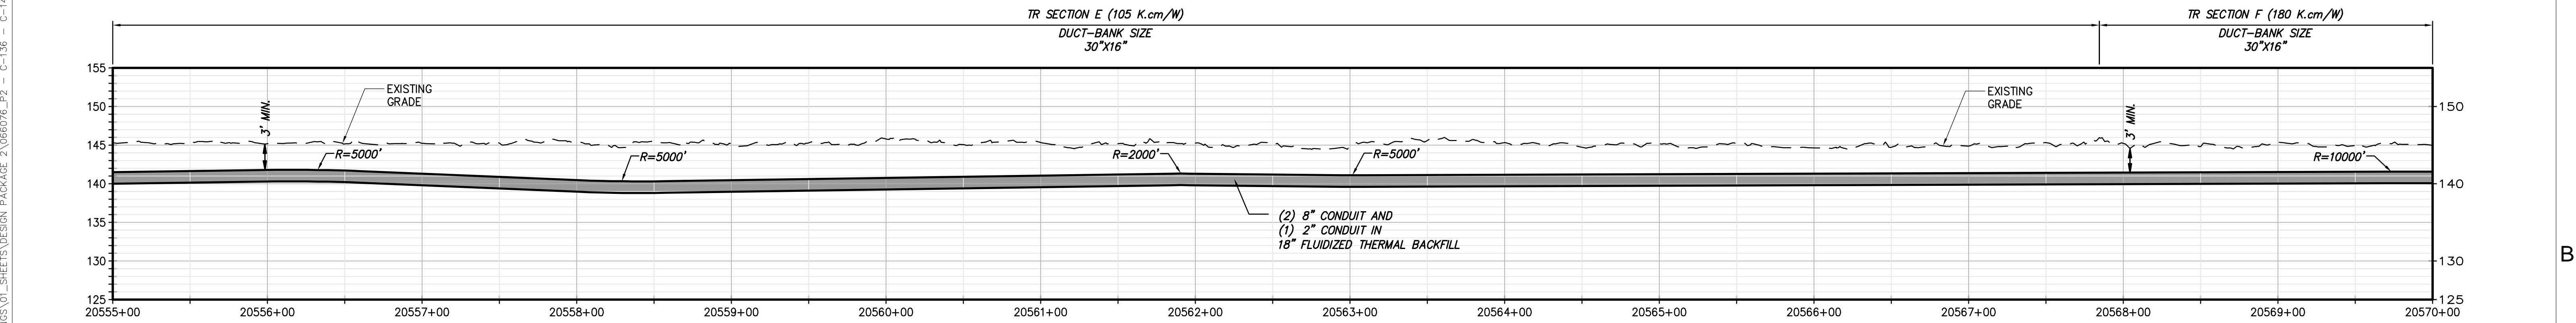

STA. 20555+00 TO STA. 20570+00 PLAN VIEW
SCALE: 1" = 50'



STA. 20555+00 TO STA. 20570+00 PROFILE VIEW
SCALE: H:1" = 50' V:1" = 10'



III Winners Circle, PO Box 5269
Albany, NY 12205-0269
518.453.4500 : www.chacompanies.com

IT IS A VIOLATION OF LAW FOR ANY PERSON, UNLESS THEY ARE ACTING UNDER THE DIRECTION OF A LICENSED PROFESSIONAL ENGINEER, ARCHITECT, LANDSCAPE ARCHITECT OR LAND SURVEYOR TO ALTER AN ITEM IN ANY WAY IF AN ITEM BEARING THE STAMP OF A LICENSED PROFESSIONAL IS ALTERED, THE ALTERING ENGINEER, ARCHITECT, LANDSCAPE ARCHITECT OR LAND SURVEYOR SHALL STAMP THE DOCUMENT AND INCLUDE THE NOTATION "ALTERED BY" FOLLOWED BY THEIR SIGNATURE, THE DATE OF SUCH ALTERATION, AND A SPECIFIC DESCRIPTION OF THE ALTERATION.

No.	DATE	SUBMITTAL / REVISION DESCRIPTION	DB	APP
D	04/28/2022	60% SUBMISSION	JM	JR
C	03/04/2022	PROGRESS SUBMISSION	JM	JR
B	02/23/2022	PROGRESS SUBMISSION	JM	JR
A	01/28/2022	30% SUBMISSION	JM	JR

CHAMPLAIN HUDSON POWER EXPRESS SEGMENT 3 - PACKAGE 2 - FORT ANN TO KINGSBURY STA. 20555+00 TO STA. 20570+00 PLAN AND PROFILE

DRAWN BY: xxx

DESIGNED BY: xxx


APPROVED BY: xxx

SCALE AS NOTED
REV. NO. X

KIEWIT PROJECT NO.
21162
CHA PROJECT NO.
066076
DRAWING NO.
C-138

DATE
03/04/2022
SH.NO.
XXX OF XXX

A

 

F



F

