





STA. 50300+00.00 TO STA. 50315+00.00 PLAN VIEW
SCALE: 1" = 50'

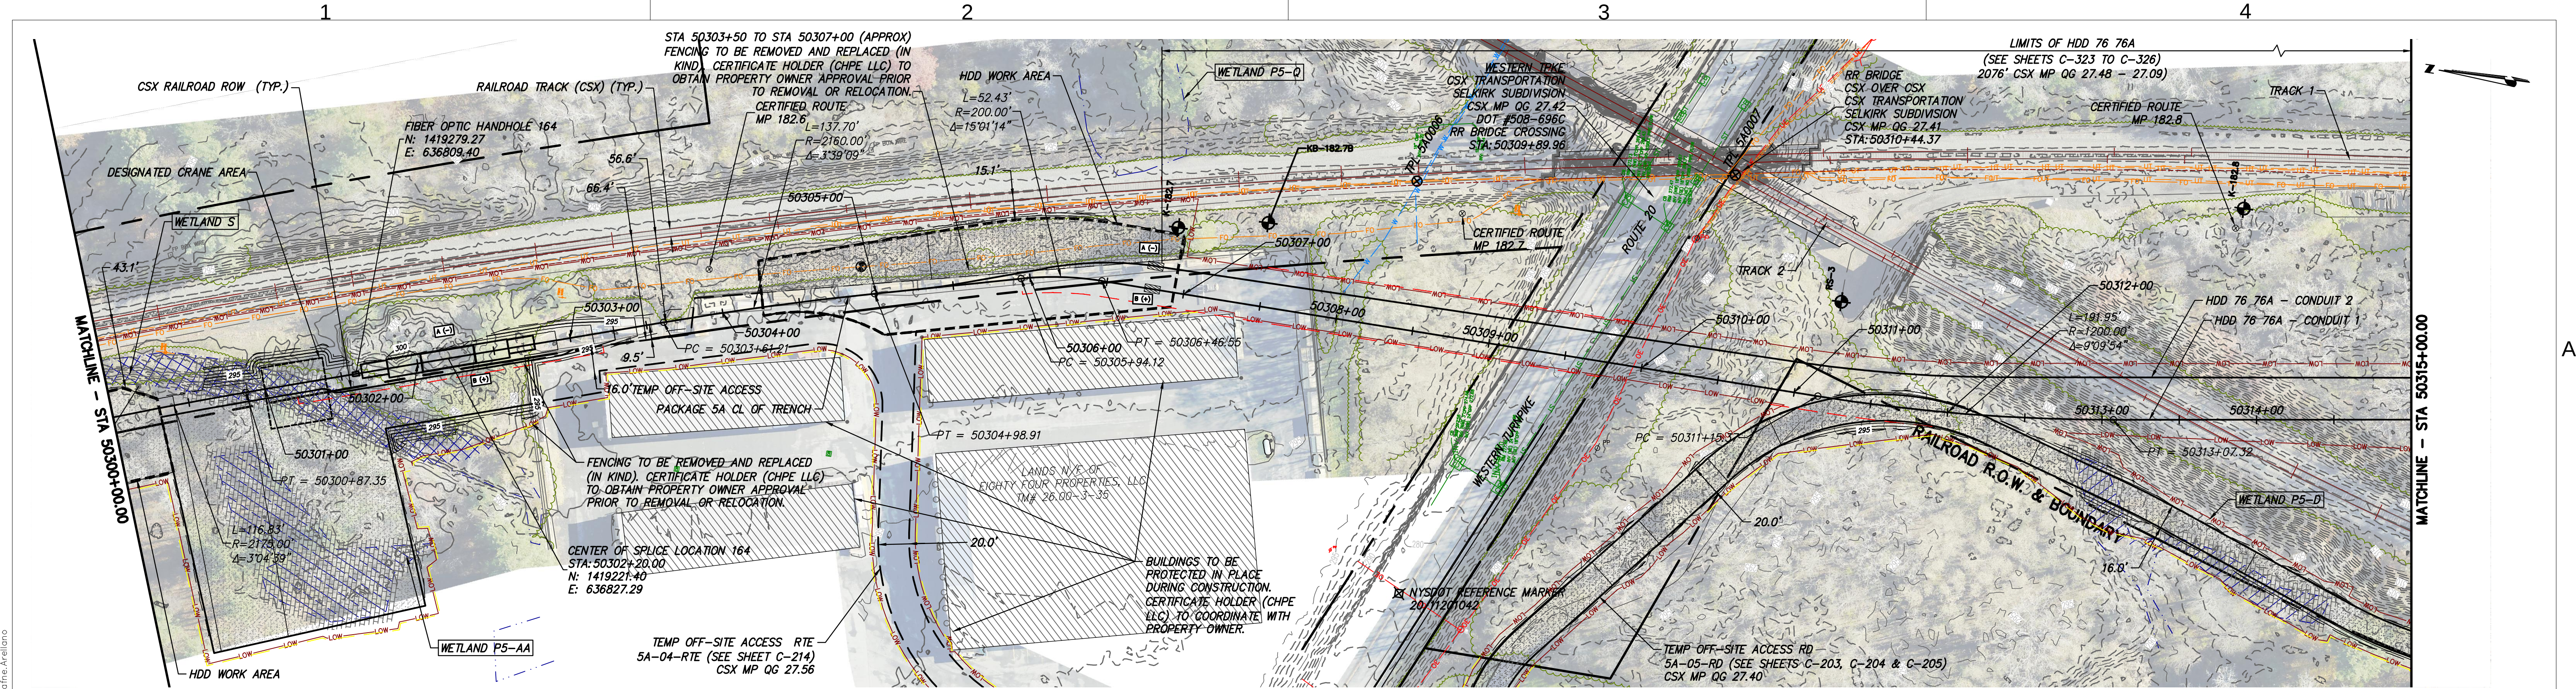

STA. 50300+00.00 TO STA. 50315+00.00 PROFILE
SCALE: H: 1" = 50' V: 1" = 10'

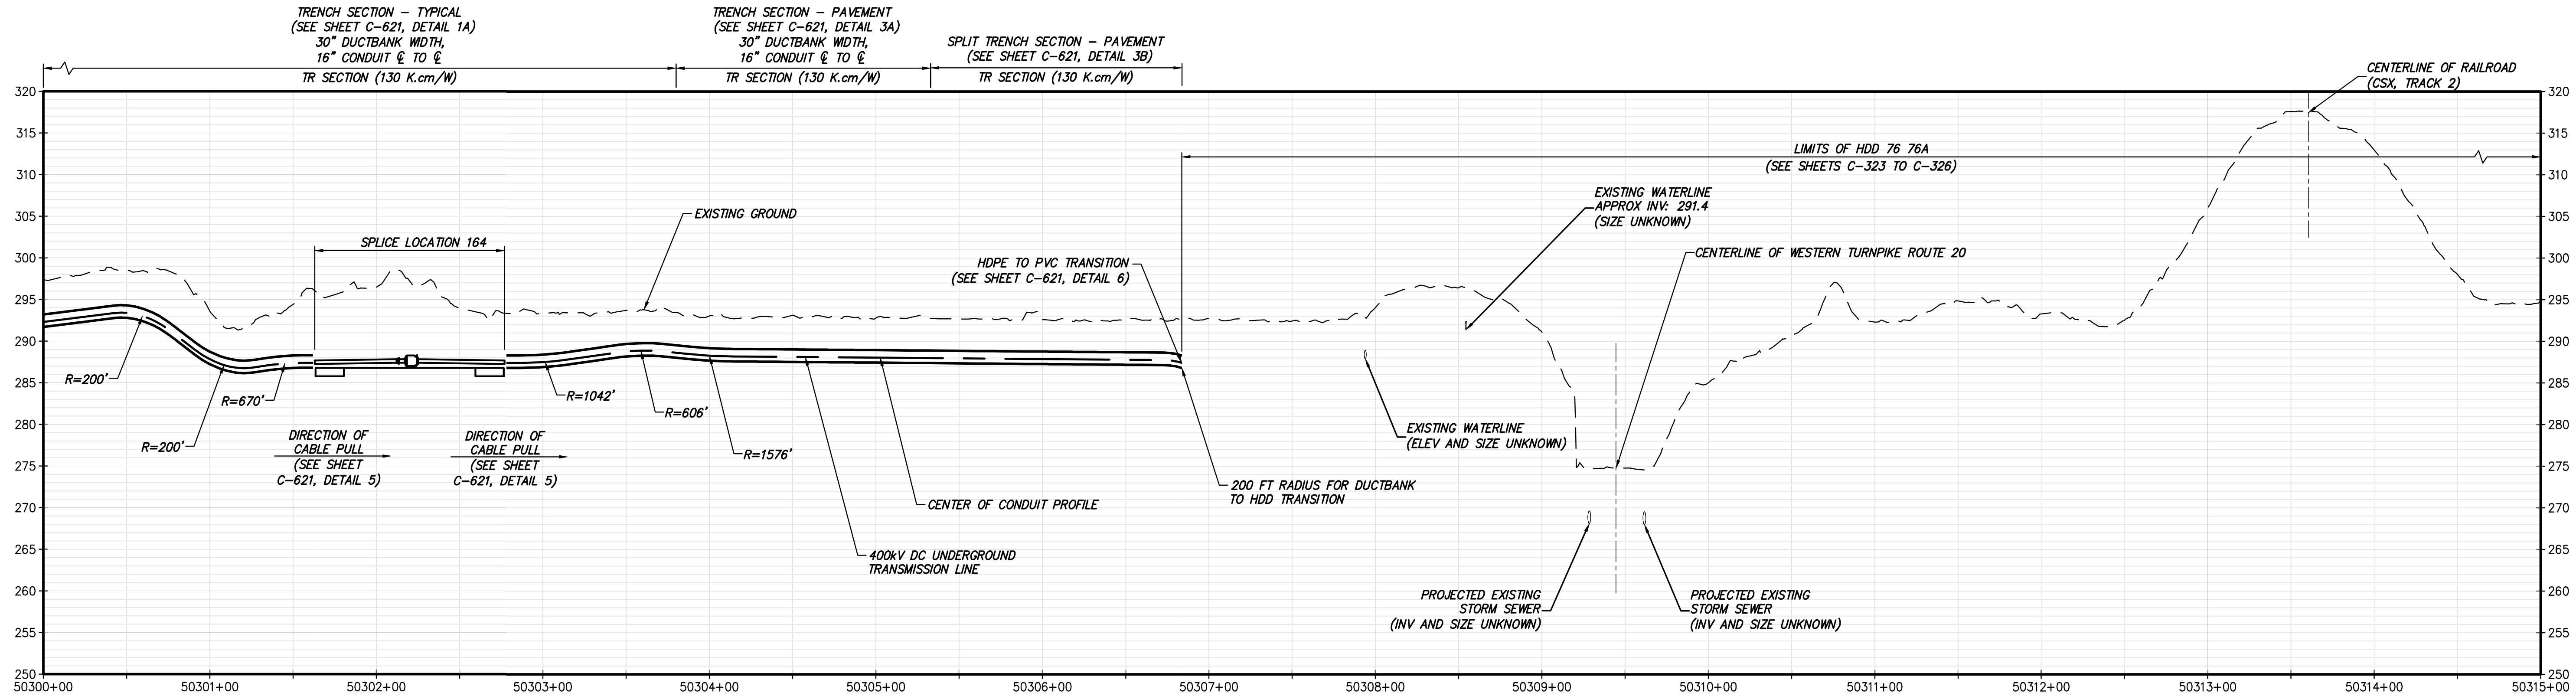



IT IS A VIOLATION OF LAW FOR ANY PERSON, UNLESS THEY ARE ACTING UNDER THE DIRECTION OF A LICENSED PROFESSIONAL ENGINEER, ARCHITECT, LANDSCAPE ARCHITECT OR LAND SURVEYOR TO ALTER AN ITEM IN ANY WAY. IF AN ITEM BEARING THE STAMP OF A LICENSED PROFESSIONAL IS ALTERED, THE ALTERING ENGINEER, ARCHITECT, LANDSCAPE ARCHITECT OR LAND SURVEYOR SHALL STAMP THE DOCUMENT AND INCLUDE THE NOTATION "ALTERED BY" FOLLOWED BY THEIR SIGNATURE, THE DATE OF SUCH ALTERATION, AND A SPECIFIC DESCRIPTION OF THE ALTERATION.

No.	DATE	SUBMITTAL / REVISION DESCRIPTION	DB	APP
0	06/09/2023	ISSUED FOR CONSTRUCTION SUBMISSION	BV	TK

CHAMPLAIN HUDSON POWER EXPRESS
SEGMENT 8 (PACKAGE 5A) - CSX: ROTTERDAM - BETHLEHEM

STA. 50300+00.00 TO STA. 50315+00.00
HVDC CONDUIT PLAN AND PROFILE
(AND TEMPORARY ACCESS ROAD PLAN)


DRAWN BY: AR DESIGNED BY: BV APPROVED BY: TK


KIEWIT PROJECT NO.
21162

DRAWING NO.
C-121


DATE
06/09/2023

SH.NO.
38 OF

 

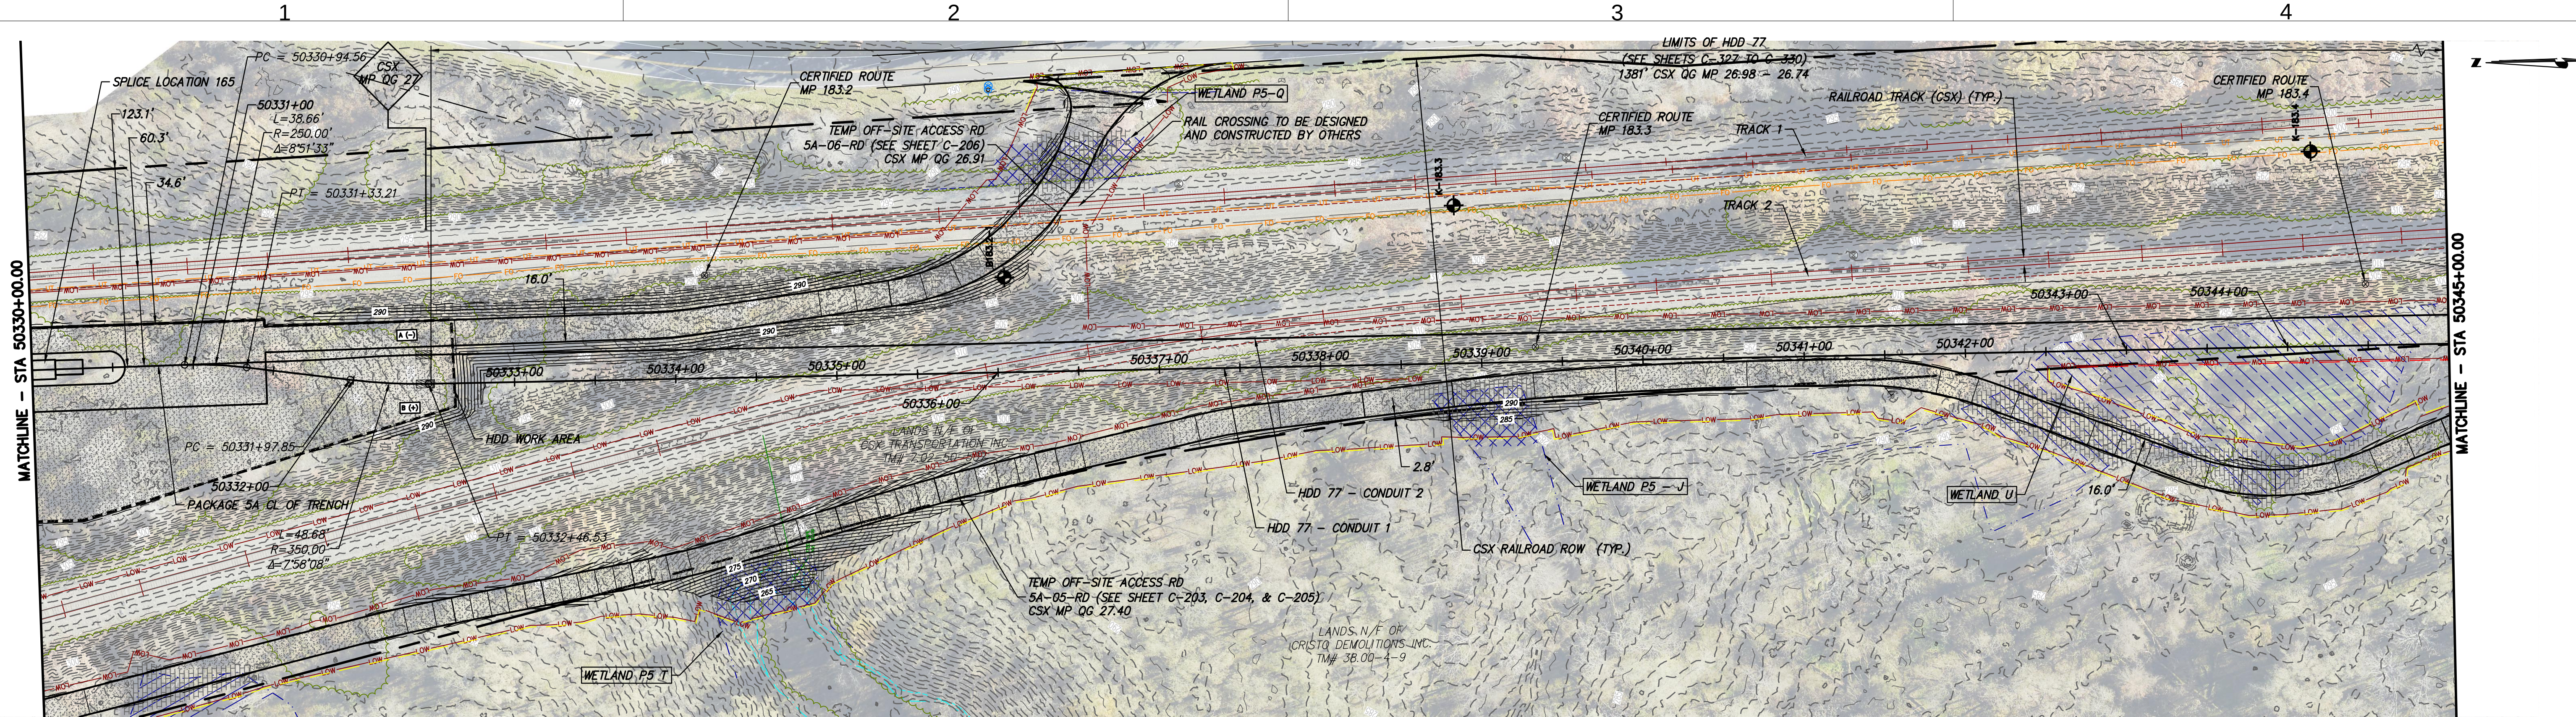

STA. 50330+00.00 TO STA. 50345+00.00 PLAN VIEW
SCALE: 1" = 50'

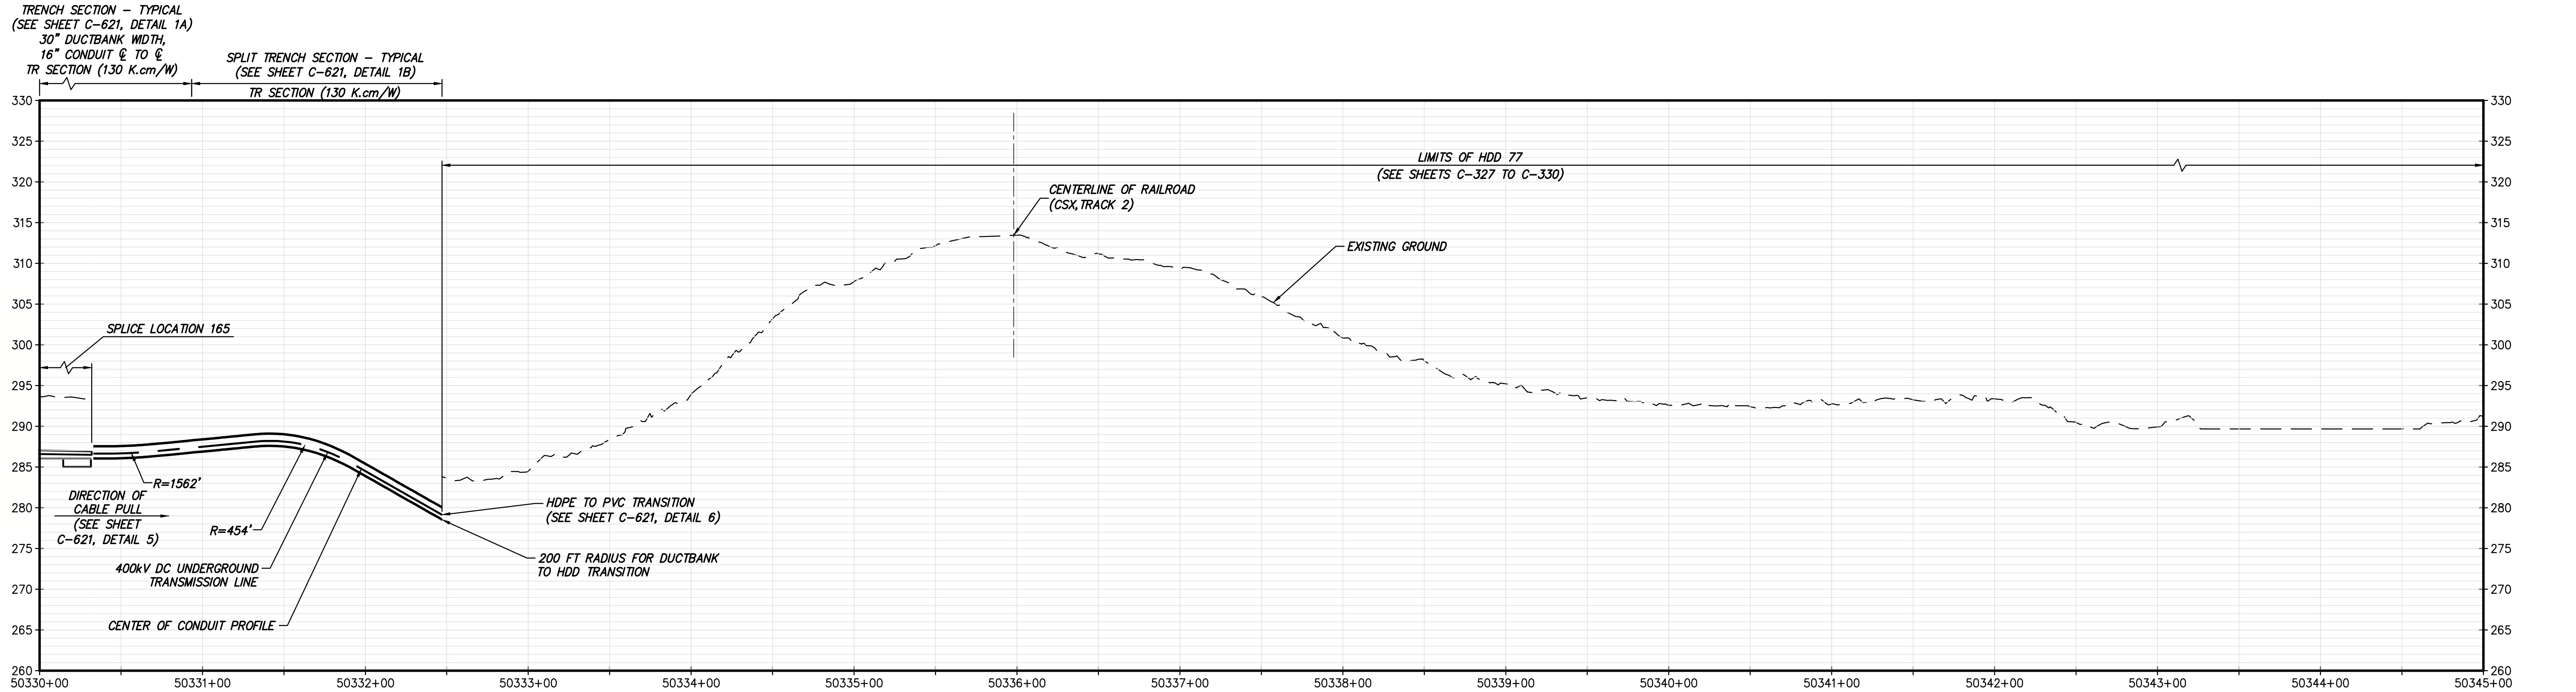

STA. 50330+00.00 TO STA. 50345+00.00 PROFILE
SCALE: H: 1" = 50' V: 1" = 10'



IT IS A VIOLATION OF LAW FOR ANY PERSON, UNLESS THEY ARE ACTING UNDER THE DIRECTION OF A LICENSED PROFESSIONAL ENGINEER, ARCHITECT, LANDSCAPE ARCHITECT OR LAND SURVEYOR TO ALTER AN ITEM IN ANY WAY. IF AN ITEM BEARING THE STAMP OF A LICENSED PROFESSIONAL IS ALTERED, THE ALTERING ENGINEER, ARCHITECT, LANDSCAPE ARCHITECT OR LAND SURVEYOR SHALL STAMP THE DOCUMENT AND INCLUDE THE NOTATION "ALTERED BY" FOLLOWED BY THEIR SIGNATURE, THE DATE OF SUCH ALTERATION, AND A SPECIFIC DESCRIPTION OF THE ALTERATION.

No.	DATE	SUBMITTAL / REVISION DESCRIPTION	DB	APP
0	06/09/2023	ISSUED FOR CONSTRUCTION SUBMISSION	BV	TK

CHAMPLAIN HUDSON POWER EXPRESS
SEGMENT 8 (PACKAGE 5A) - CSX: ROTTERDAM - BETHLEHEM

STA. 50330+00.00 TO STA. 50345+00.00
HVDC CONDUIT PLAN AND PROFILE
(AND TEMPORARY ACCESS ROAD PLAN)

KIEWIT PROJECT NO.
21162

DRAWING NO.
C-123

DRAWN BY: AR

DESIGNED BY: BV

APPROVED BY: TK


SCALE
REV. NO.


AS SHOWN
0

DATE
06/09/2023

DATE
06/09/2023


OF
40

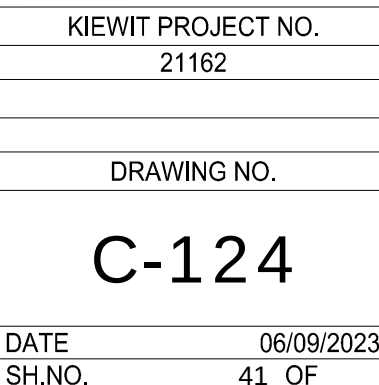

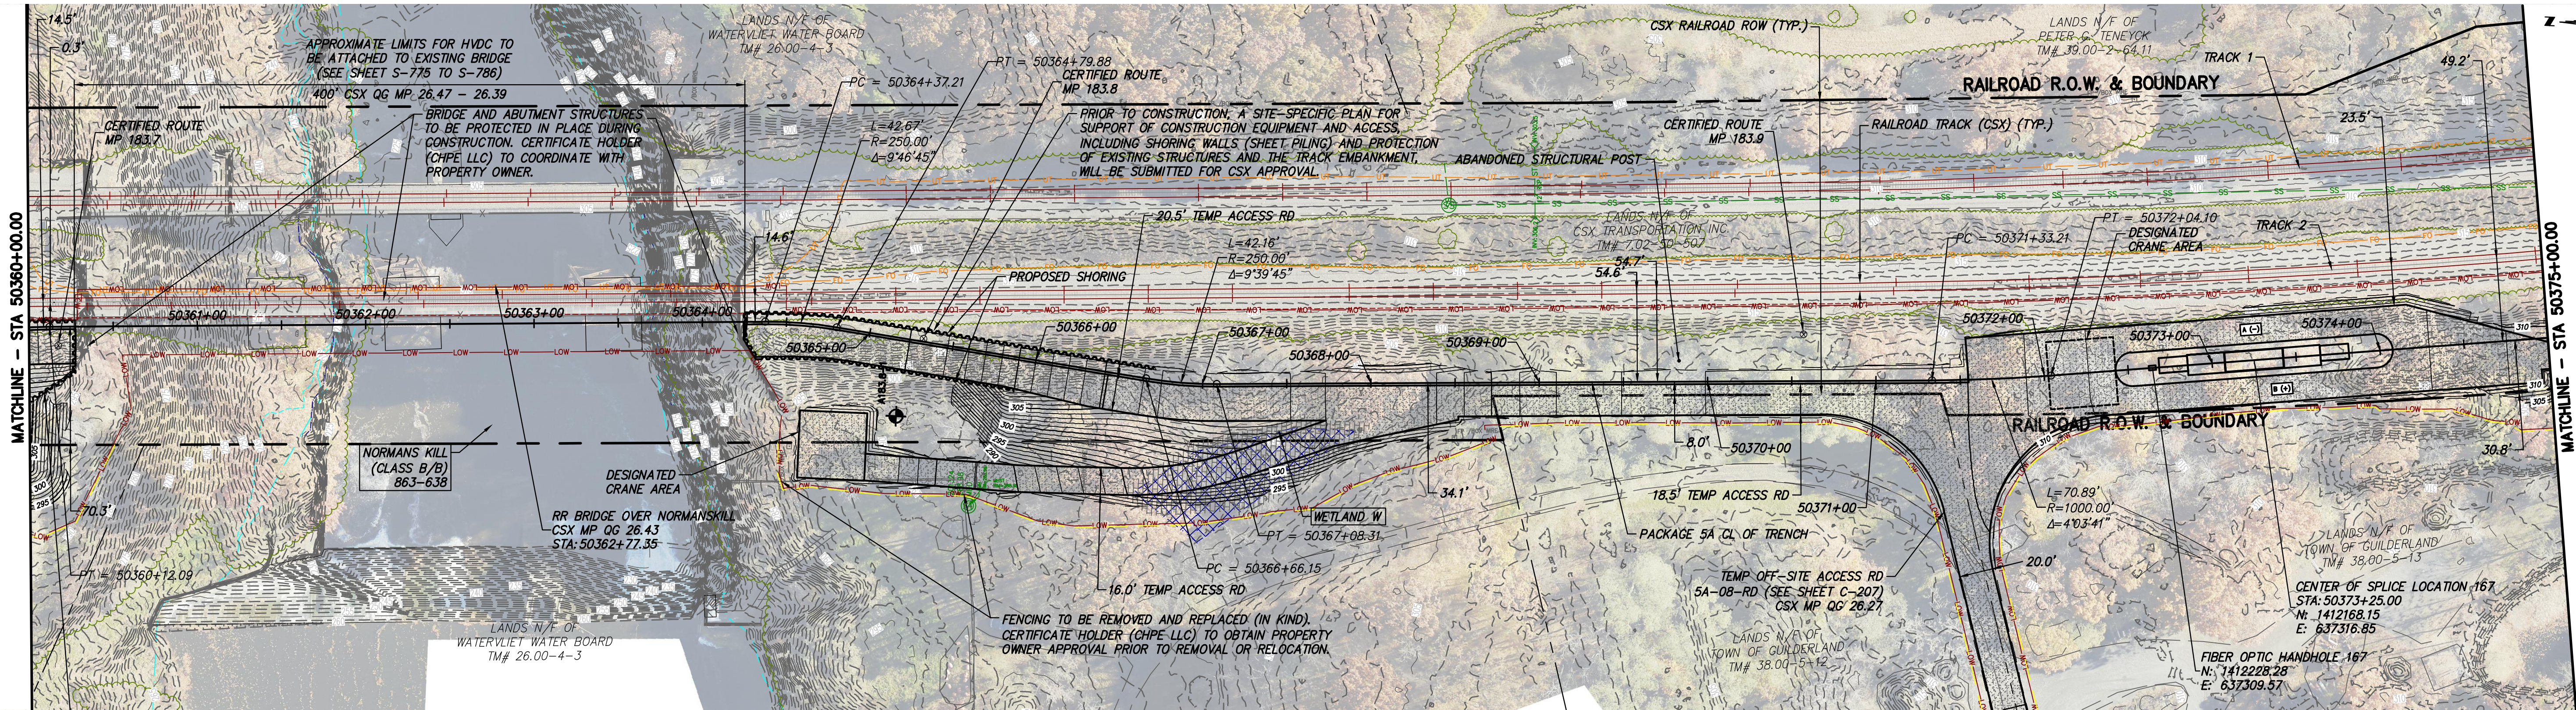

STA. 50360+00.00 TO STA. 50375+00.00 PLAN VIEW

SCALE: 1" = 50'

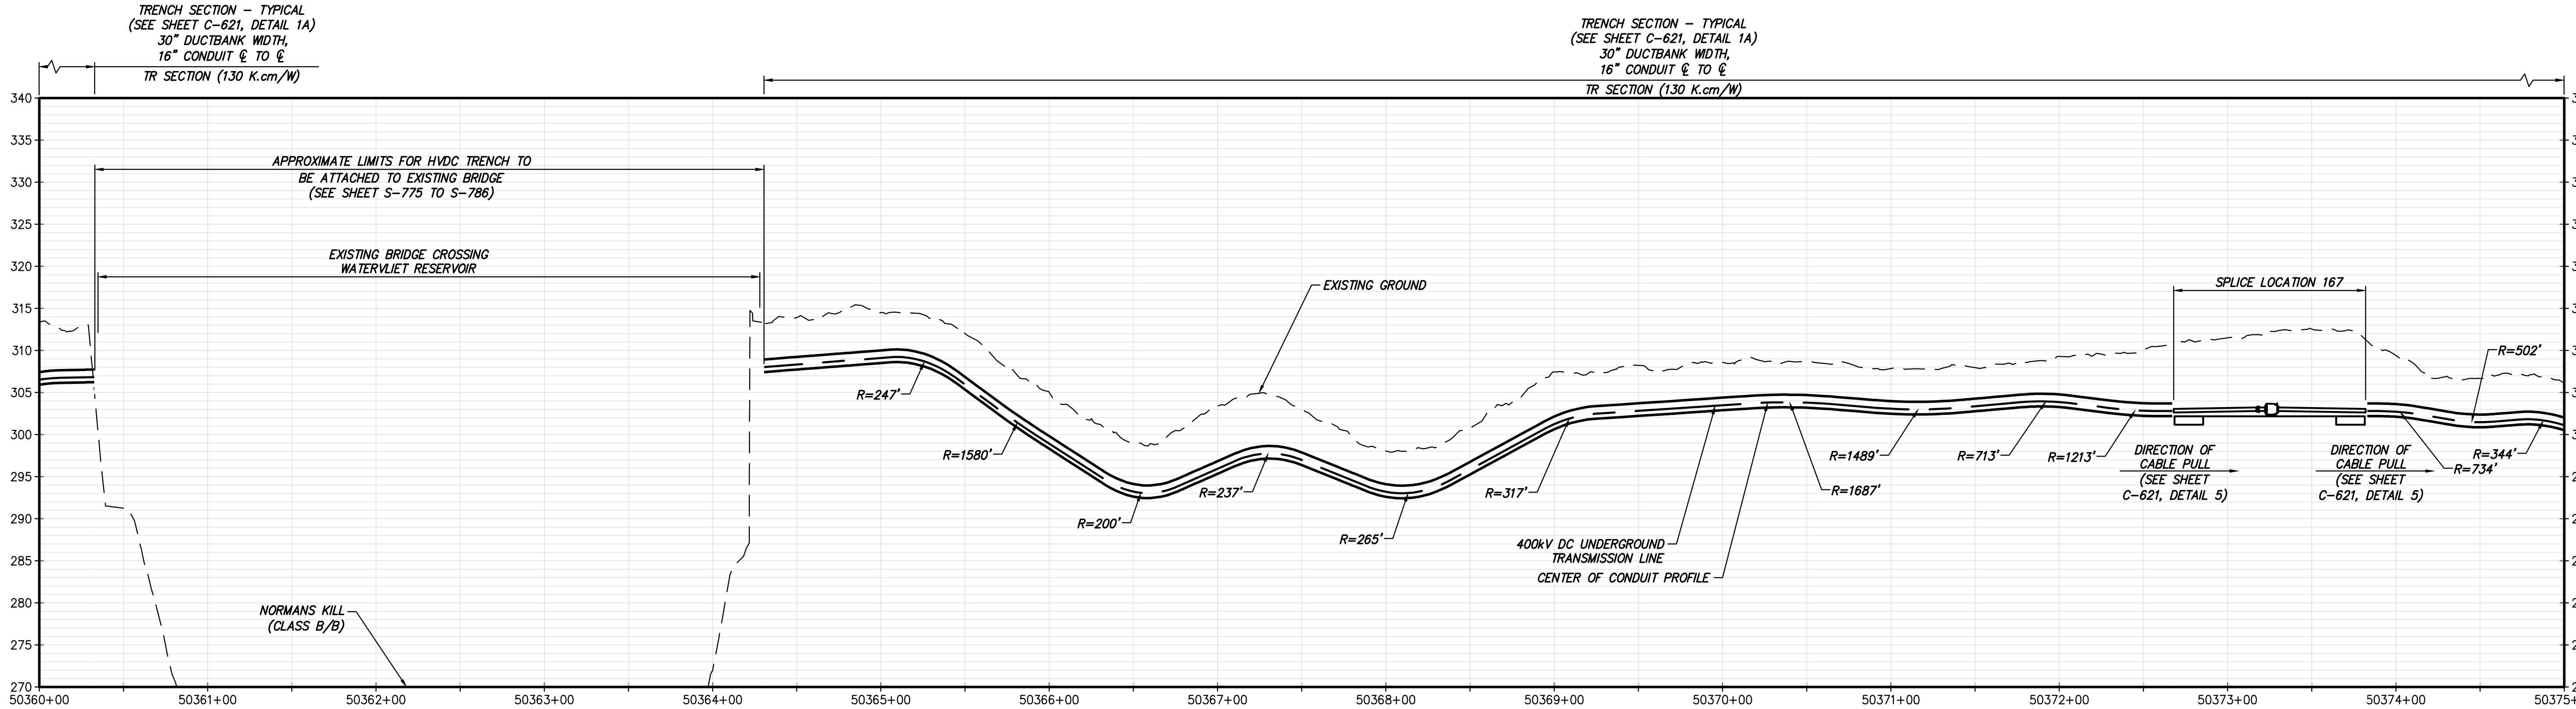

STA. 50360+00.00 TO STA. 50375+00.00 PROFILE

SCALE: H: 1" = 50' V: 1" = 10'



IT IS A VIOLATION OF LAW FOR ANY PERSON, UNLESS THEY ARE ACTING UNDER THE DIRECTION OF A LICENSED PROFESSIONAL ENGINEER, ARCHITECT, LANDSCAPE ARCHITECT OR LAND SURVEYOR TO ALTER AN ITEM IN ANY WAY. IF AN ITEM BEARING THE STAMP OF A LICENSED PROFESSIONAL IS ALTERED, THE ALTERING ENGINEER, ARCHITECT, LANDSCAPE ARCHITECT OR LAND SURVEYOR SHALL STAMP THE DOCUMENT AND INCLUDE THE NOTATION "ALTERED BY" FOLLOWED BY THEIR SIGNATURE, THE DATE OF SUCH ALTERATION, AND A SPECIFIC DESCRIPTION OF THE ALTERATION.

CHAMPLAIN HUDSON POWER EXPRESS SEGMENT 8 (PACKAGE 5A) - CSX: ROTTERDAM - BETHLEHEM										KIEWIT PROJECT NO. 21162	
STA. 50360+00.00 TO STA. 50375+00.00 HVDC CONDUIT PLAN AND PROFILE (AND TEMPORARY ACCESS ROAD PLAN)										DRAWING NO. C-125	
0 06/09/2023 ISSUED FOR CONSTRUCTION SUBMISSION BV TK										DATE 06/09/2023	
No. DATE SUBMITTAL / REVISION DESCRIPTION DB APP										SH.NO. 42 OF	
DRAWN BY: AR DESIGNED BY: BV APPROVED BY: TK										AS SHOWN	
SCALE REV. NO.										0	