
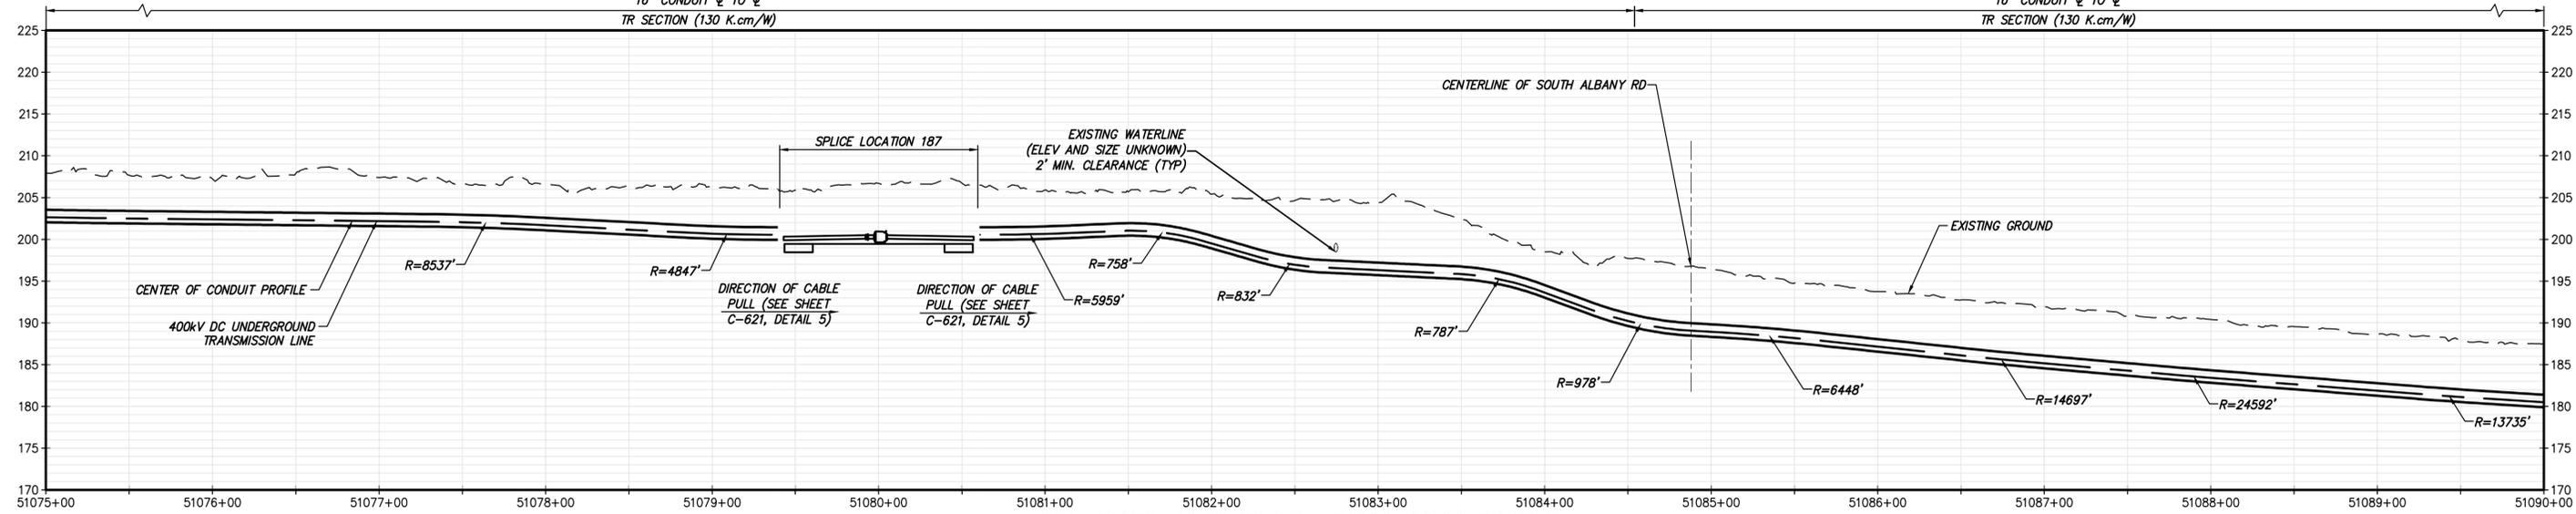


TRENCH SECTION - TYPICAL  
(SEE SHEET C-621, DETAIL 1A)  
30" DUCTBANK WIDTH,  
16" CONDUIT @ TO @  
TR SECTION (130 K.cm/W)

STA. 51075+00.00 TO STA. 51090+00.00 PLAN VIEW  
SCALE: 1" = 50'

IMPROVEMENTS SHOWN ON THIS SHEET ARE NOT LOCATED WITHIN CSX PROPERTY

TRENCH SECTION - ROADWAY  
(SEE SHEET C-621, DETAIL 2A)  
30" DUCTBANK WIDTH,  
16" CONDUIT @ TO @  
TR SECTION (130 K.cm/W)

 

STA. 51075+00.00 TO STA. 51090+00.00 PROFILE  
SCALE: H: 1" = 50' V: 1" = 10'




IT IS A VIOLATION OF LAW FOR ANY PERSON, UNLESS THEY ARE ACTING UNDER THE DIRECTION OF A LICENSED PROFESSIONAL ENGINEER, ARCHITECT, LANDSCAPE ARCHITECT OR LAND SURVEYOR TO ALTER AN ITEM IN ANY WAY. IF AN ITEM BEARING THE STAMP OF A LICENSED PROFESSIONAL IS ALTERED, THE ALTERING ENGINEER, ARCHITECT, LANDSCAPE ARCHITECT OR LAND SURVEYOR SHALL STAMP THE DOCUMENT AND INCLUDE THE NOTATION "ALTERED BY" FOLLOWED BY THEIR SIGNATURE, THE DATE OF SUCH ALTERATION, AND A SPECIFIC DESCRIPTION OF THE ALTERATION.

No.	DATE	SUBMITTAL / REVISION DESCRIPTION	DB	APP
0	06/09/2023	ISSUED FOR CONSTRUCTION SUBMISSION	BV	TK


**CHAMPLAIN HUDSON POWER EXPRESS**  
SEGMENT 9 (PACKAGE 5B) - CSX: SELKIRK RAIL YARD BYPASS  
STA. 51075+00.00 TO STA. 51090+00.00  
HVDC CONDUIT PLAN AND PROFILE  
(AND TEMPORARY ACCESS ROAD PLAN)

KIEWIT PROJECT NO.	21162
DRAWING NO.	C-106
DATE	06/09/2023
SH.NO.	0

DRAWN BY: AR DESIGNED BY: BV APPROVED BY: TK SCALE: AS SHOWN DATE: 06/09/2023  
REV. NO. 0 SH.NO.

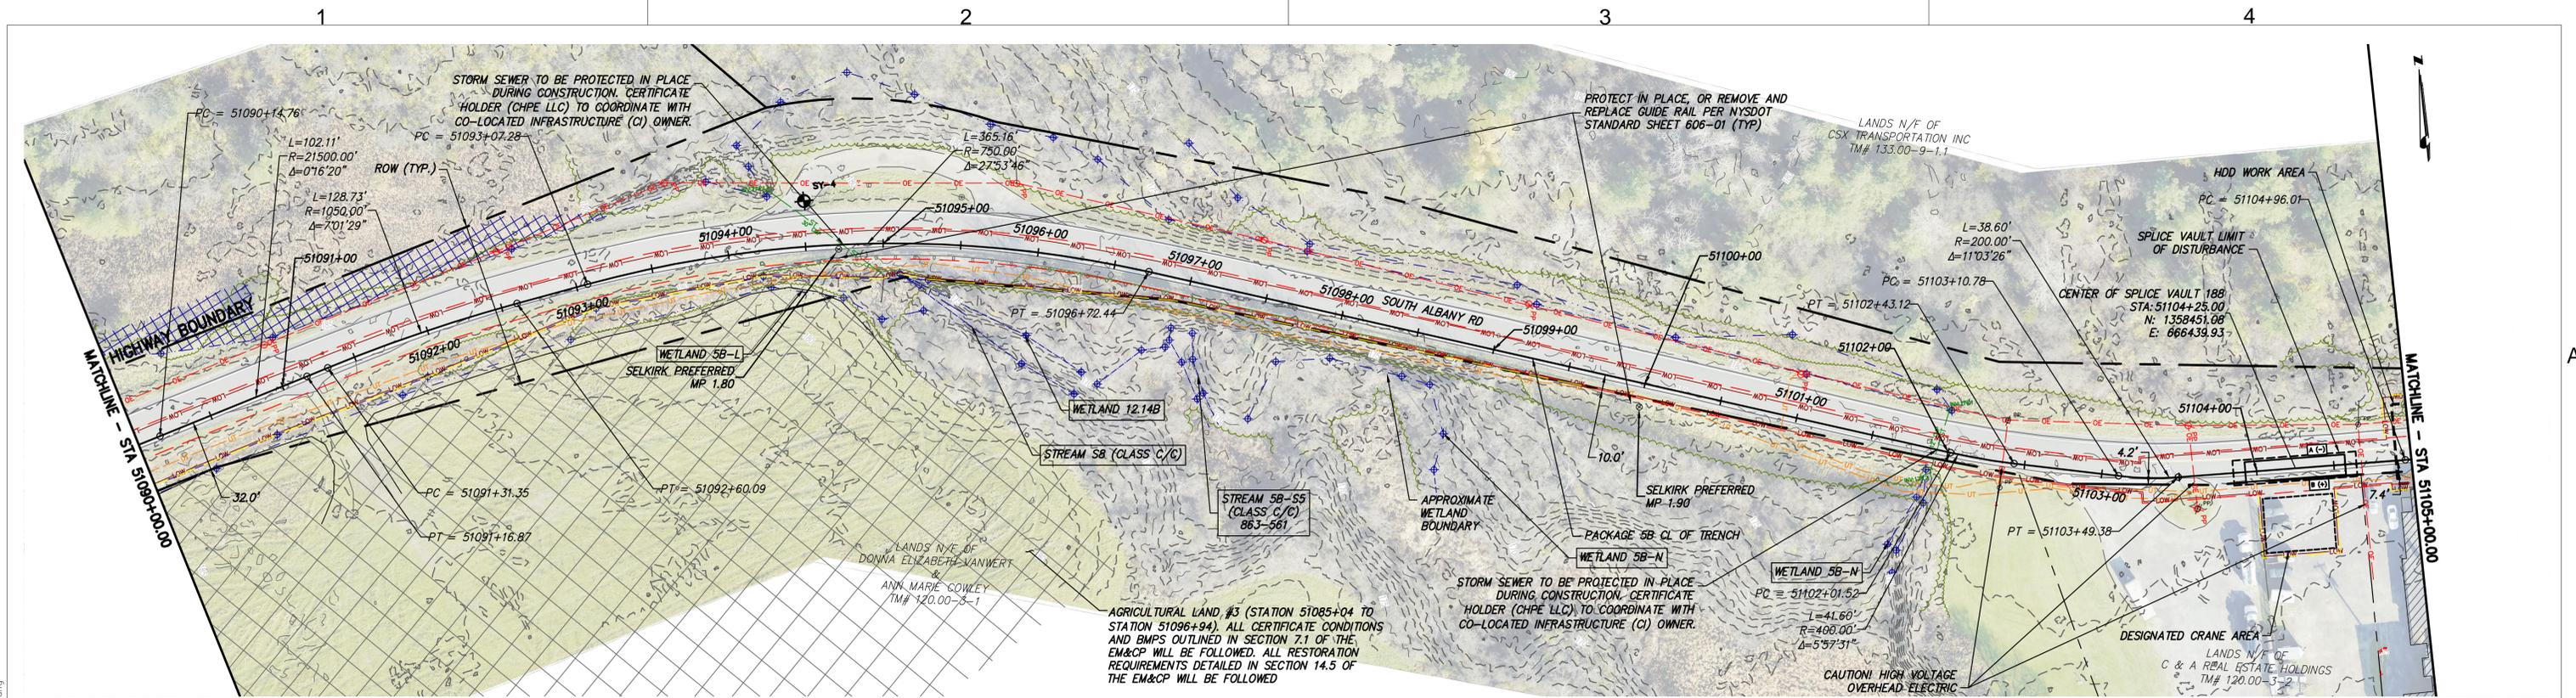

STA. 51090+00.00 TO STA. 51105+00.00 PLAN VIEW  
 SCALE: 1" = 50'  
 IMPROVEMENTS SHOWN ON THIS SHEET ARE NOT LOCATED WITHIN CSX PROPERTY

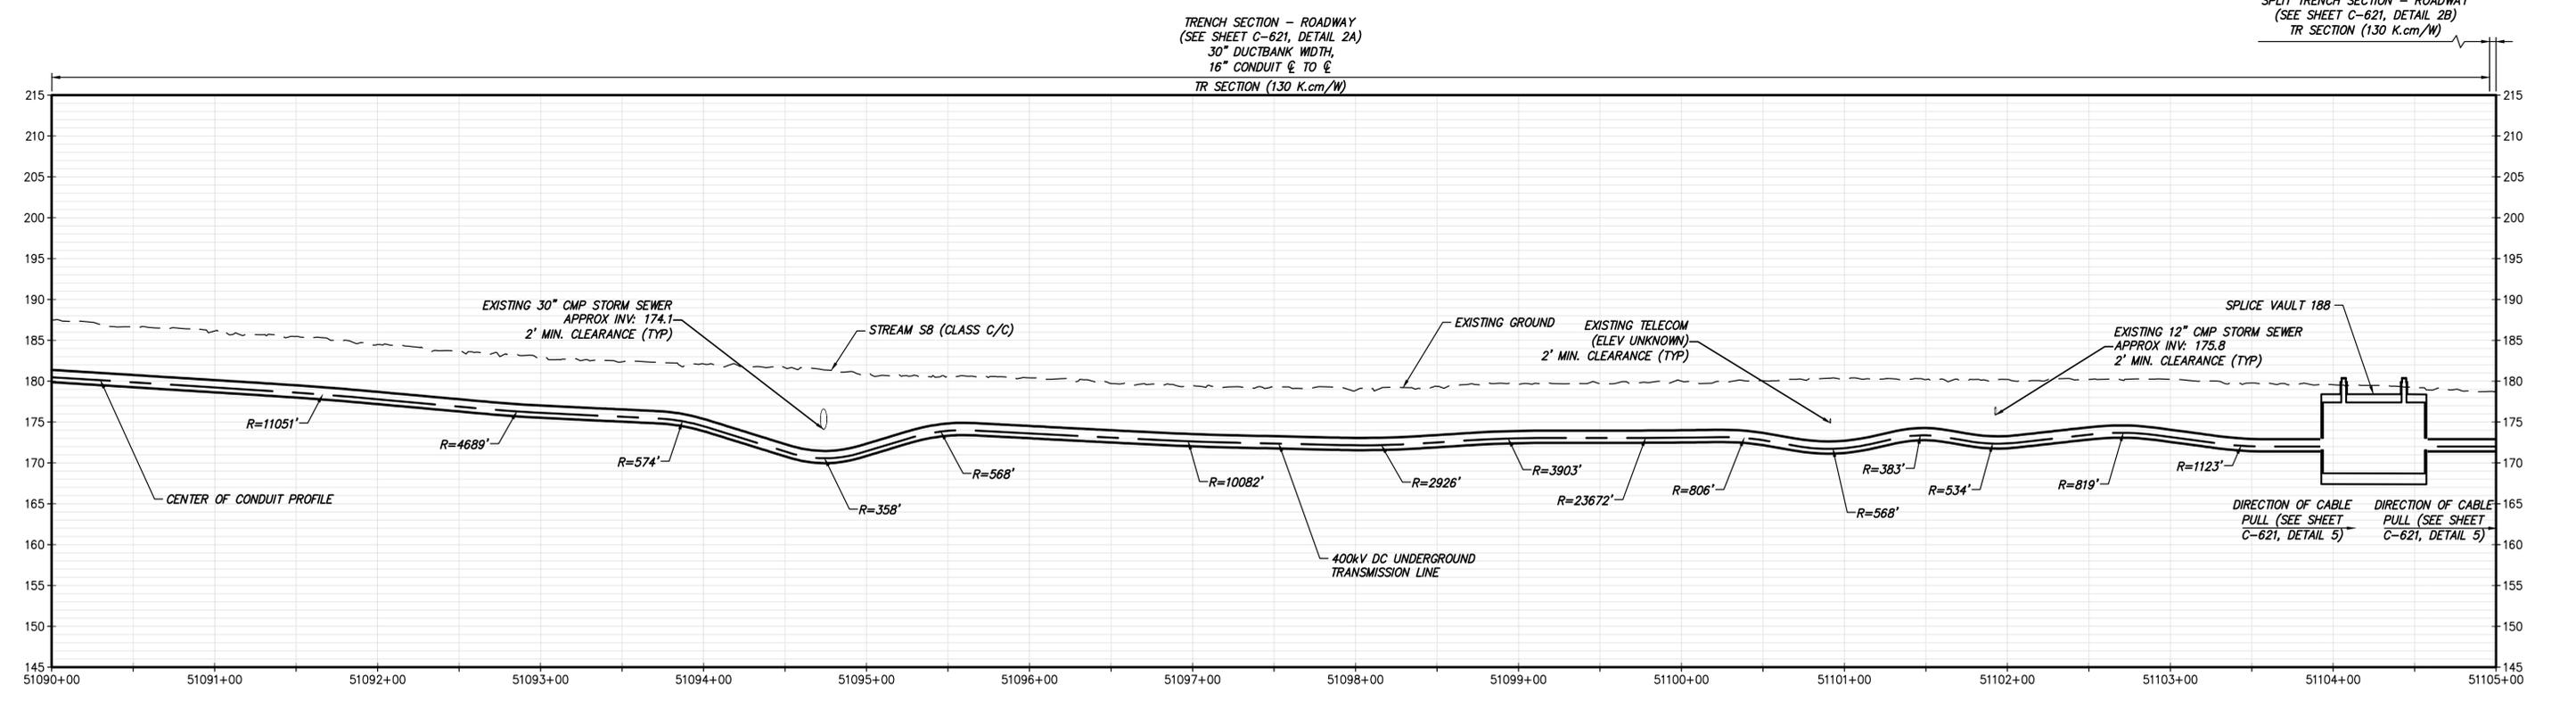

STA. 51090+00.00 TO STA. 51105+00.00 PROFILE  
 SCALE: H: 1" = 50' V: 1" = 10'



IT IS A VIOLATION OF LAW FOR ANY PERSON, UNLESS THEY ARE ACTING UNDER THE DIRECTION OF A LICENSED PROFESSIONAL ENGINEER, ARCHITECT, LANDSCAPE ARCHITECT OR LAND SURVEYOR TO ALTER AN ITEM IN ANY WAY. IF AN ITEM BEARING THE STAMP OF A LICENSED PROFESSIONAL IS ALTERED, THE ALTERING ENGINEER, ARCHITECT, LANDSCAPE ARCHITECT OR LAND SURVEYOR SHALL STAMP THE DOCUMENT AND INCLUDE THE NOTATION "ALTERED BY" FOLLOWED BY THEIR SIGNATURE, THE DATE OF SUCH ALTERATION, AND A SPECIFIC DESCRIPTION OF THE ALTERATION.

No.	DATE	SUBMITTAL / REVISION DESCRIPTION	DB	APP
0	06/09/2023	ISSUED FOR CONSTRUCTION SUBMISSION	BV	TK


**CHAMPLAIN HUDSON POWER EXPRESS**  
 SEGMENT 9 (PACKAGE 5B) - CSX: SELKIRK RAIL YARD BYPASS

STA. 51090+00.00 TO STA. 51105+00.00  
 HVDC CONDUIT PLAN AND PROFILE  
 (AND TEMPORARY ACCESS ROAD PLAN)

KIEWIT PROJECT NO. 21162  
 DRAWING NO. C-107



DRAWN BY: AR DESIGNED BY: BV APPROVED BY: TK  
 SCALE: AS SHOWN DATE: 06/09/2023  
 REV. NO. 0 SH. NO.

File: P:\VFC-CHPE\3-DES\02-RDM\GHTS\VPB\21162\_5B\_C\_105-110.DWG Saved: 6/8/2023 11:40:27 AM Plotted: 6/8/2023 11:44:35 AM Current User: Yelena.Phillipi LastSavedBy: zellian.zhang

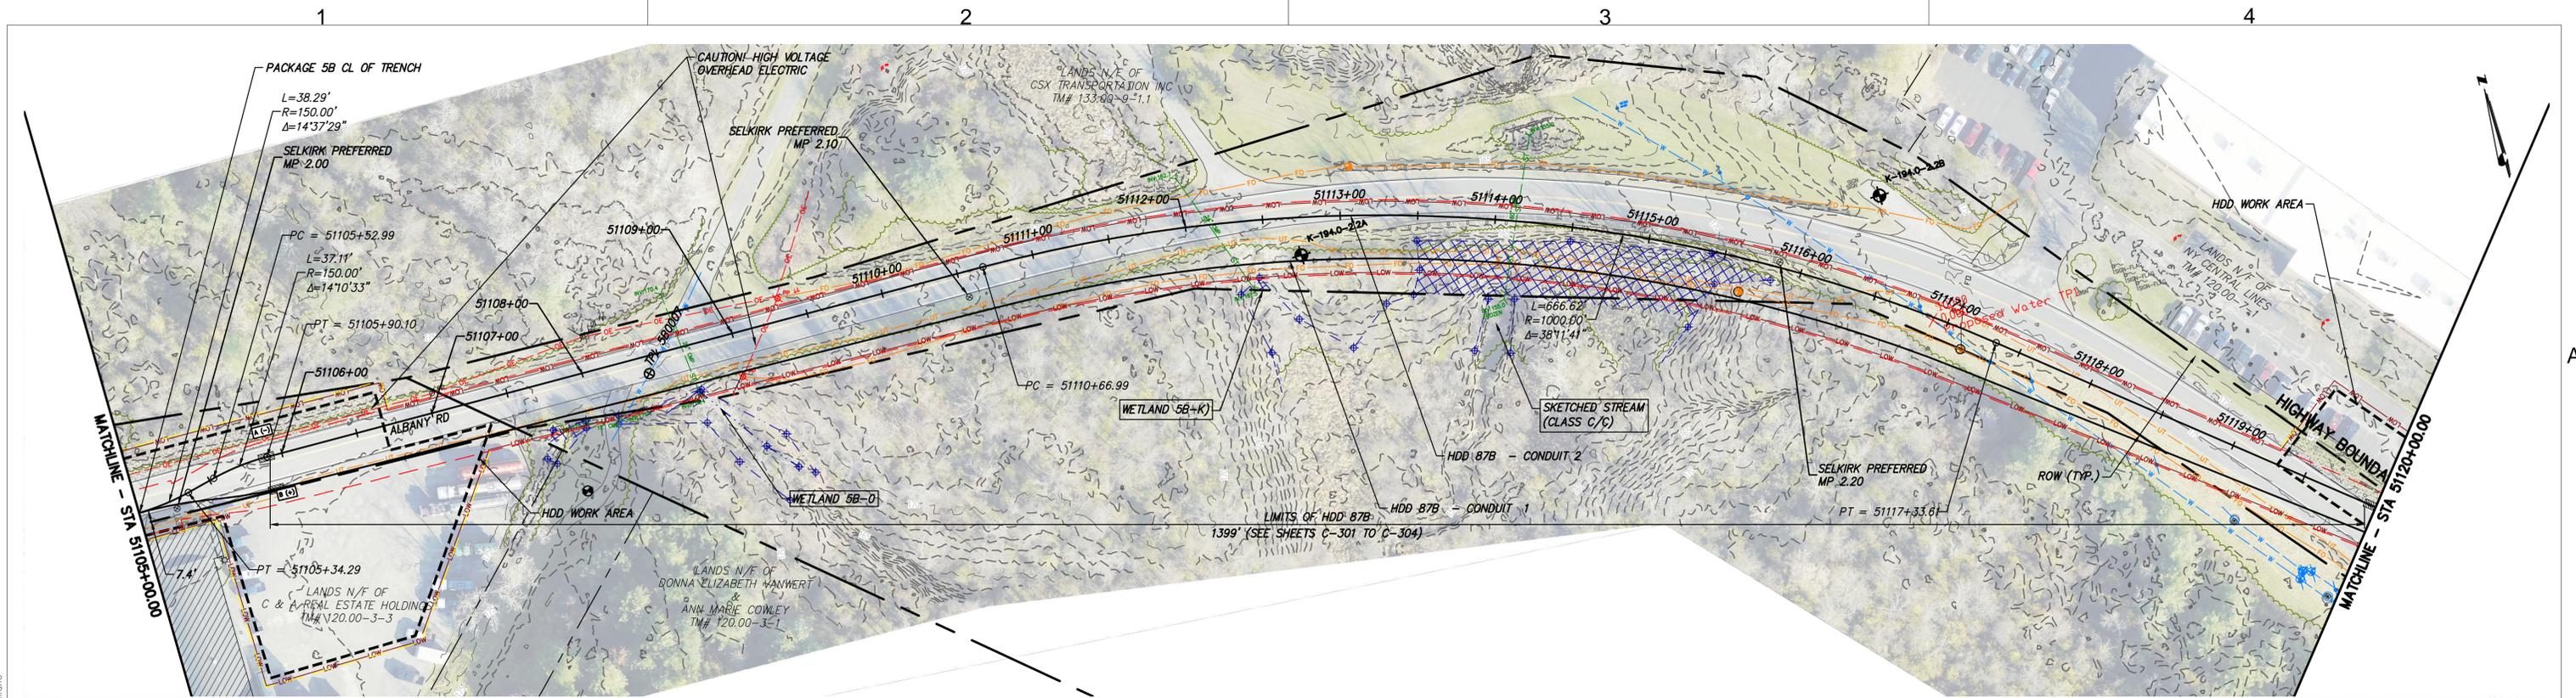

STA. 51105+00.00 TO STA. 51120+00.00 PLAN VIEW  
SCALE: 1" = 50'

IMPROVEMENTS SHOWN ON THIS SHEET ARE NOT LOCATED WITHIN CSX PROPERTY

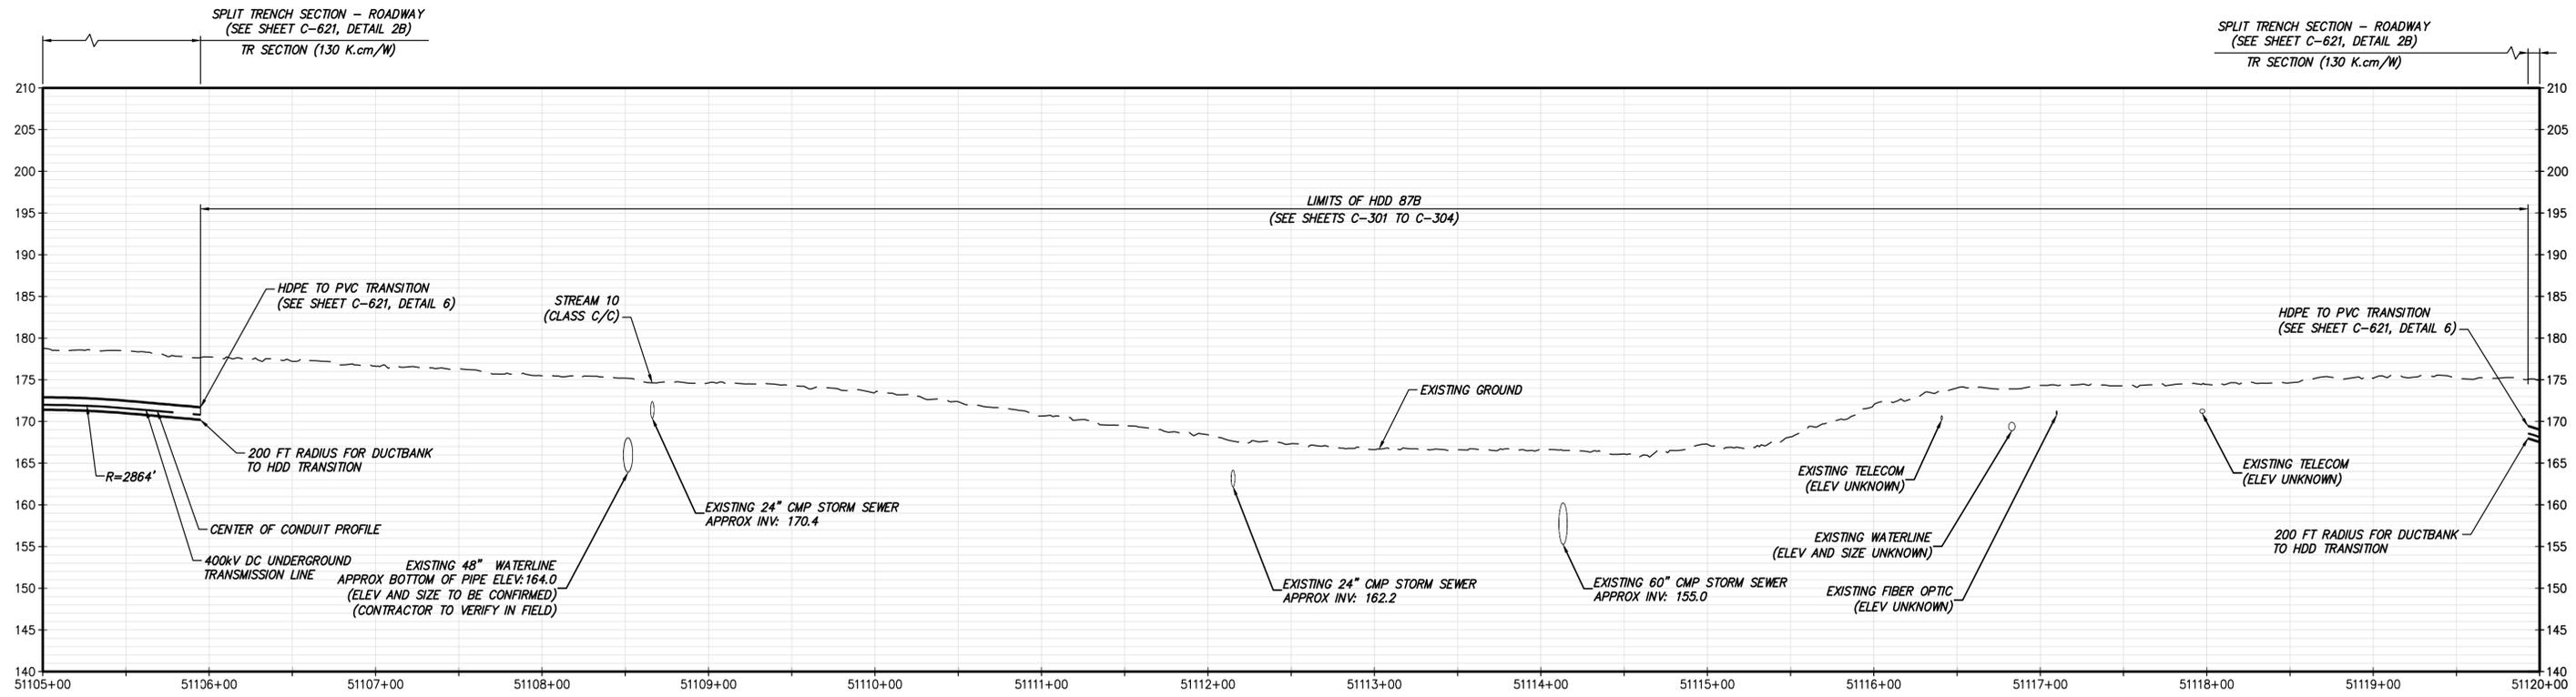 

STA. 51105+00.00 TO STA. 51120+00.00 PROFILE  
SCALE: H: 1" = 50' V: 1" = 10'




IT IS A VIOLATION OF LAW FOR ANY PERSON, UNLESS THEY ARE ACTING UNDER THE DIRECTION OF A LICENSED PROFESSIONAL ENGINEER, ARCHITECT, LANDSCAPE ARCHITECT OR LAND SURVEYOR TO ALTER AN ITEM IN ANY WAY. IF AN ITEM BEARING THE STAMP OF A LICENSED PROFESSIONAL IS ALTERED, THE ALTERING ENGINEER, ARCHITECT, LANDSCAPE ARCHITECT OR LAND SURVEYOR SHALL STAMP THE DOCUMENT AND INCLUDE THE NOTATION "ALTERED BY" FOLLOWED BY THEIR SIGNATURE, THE DATE OF SUCH ALTERATION, AND A SPECIFIC DESCRIPTION OF THE ALTERATION.

No.	DATE	SUBMITTAL / REVISION DESCRIPTION	DB	APP
0	06/09/2023	ISSUED FOR CONSTRUCTION SUBMISSION	BV	TK

**CHAMPLAIN HUDSON POWER EXPRESS**  
**SEGMENT 9 (PACKAGE 5B) - CSX: SELKIRK RAIL YARD BYPASS**  
 STA. 51105+00.00 TO STA. 51120+00.00  
**HVDC CONDUIT PLAN AND PROFILE**  
 (AND TEMPORARY ACCESS ROAD PLAN)

KIEWIT PROJECT NO.	21162
DRAWING NO.	C-108
DATE	06/09/2023
SH.NO.	0

DRAWN BY: AR DESIGNED BY: BV APPROVED BY: TK SCALE: AS SHOWN DATE: 06/09/2023  
 REV. NO. 0 SH.NO.

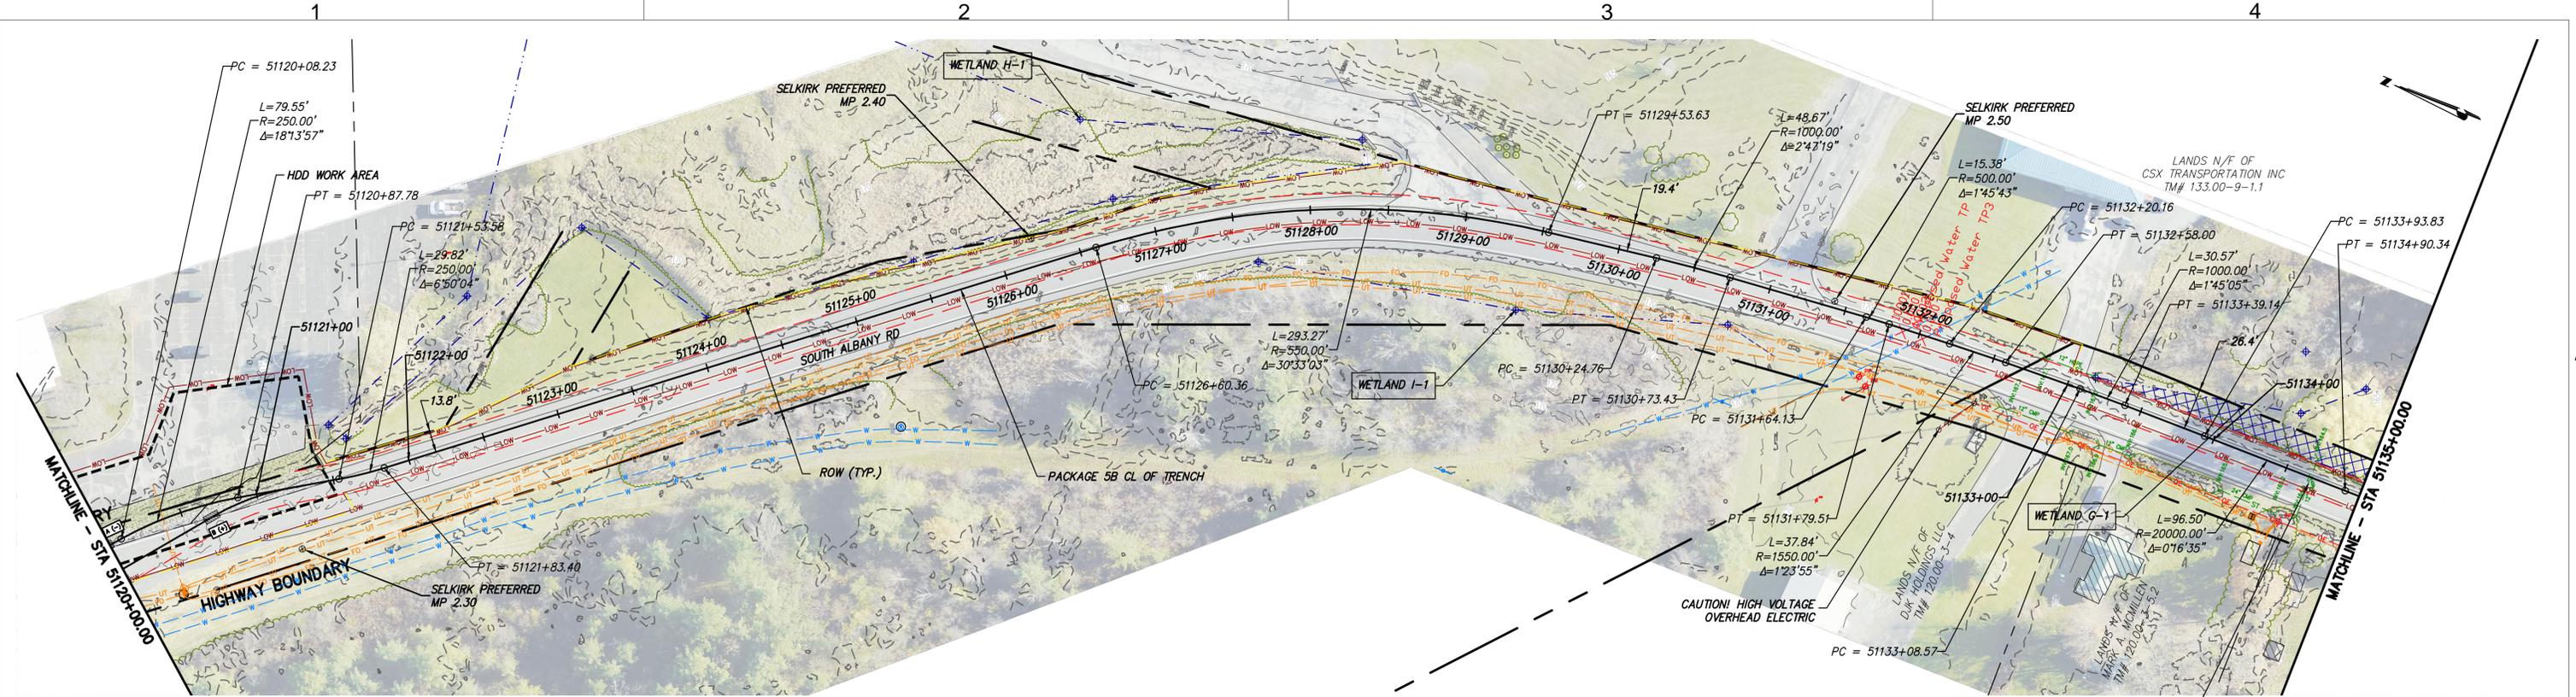


STA. 51120+00.00 TO STA. 51135+00.00 PLAN VIEW  
SCALE: 1" = 50'

IMPROVEMENTS SHOWN ON THIS SHEET ARE NOT LOCATED WITHIN CSX PROPERTY

STORM SEWER TO BE PROTECTED IN PLACE DURING CONSTRUCTION. CERTIFICATE HOLDER (CHPE LLC) TO COORDINATE WITH CO-LOCATED INFRASTRUCTURE (CI) OWNER.

SPLIT TRENCH SECTION - ROADWAY  
(SEE SHEET C-621, DETAIL 2B)  
TR SECTION (130 K.cm/W)

TRENCH SECTION - ROADWAY  
(SEE SHEET C-621, DETAIL 2A)  
30" DUCTBANK WIDTH,  
16" CONDUIT @ TO @  
TR SECTION (130 K.cm/W)

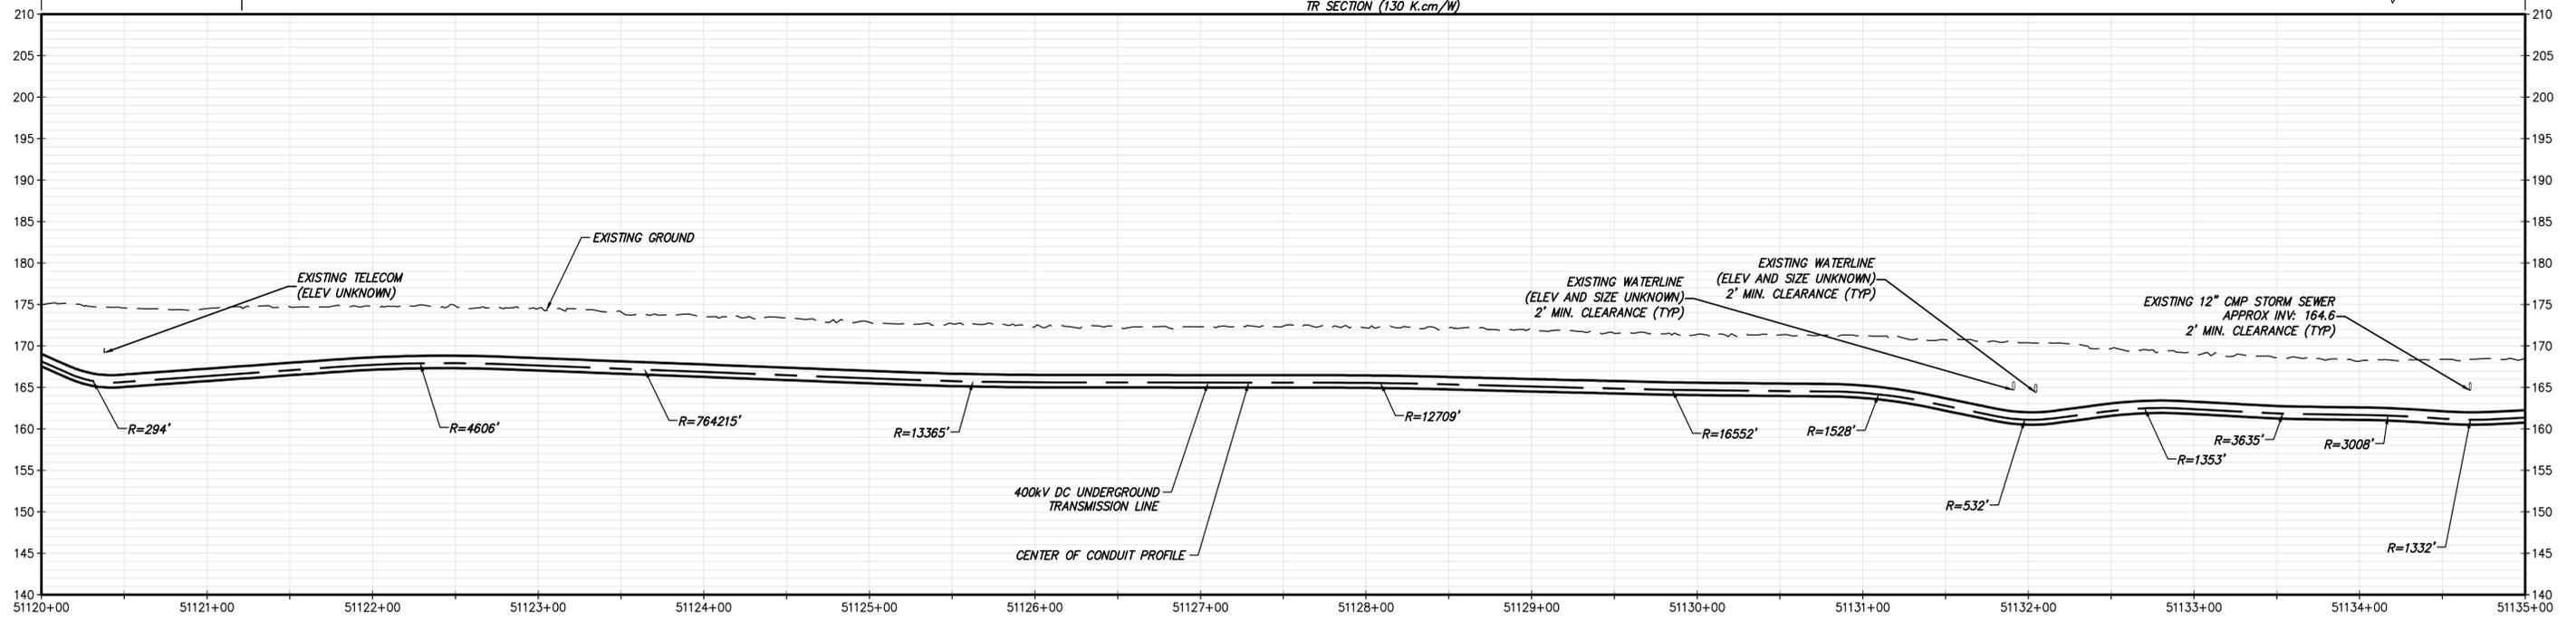

STA. 51120+00.00 TO STA. 51135+00.00 PROFILE  
SCALE: H: 1" = 50' V: 1" = 10'




IT IS A VIOLATION OF LAW FOR ANY PERSON, UNLESS THEY ARE ACTING UNDER THE DIRECTION OF A LICENSED PROFESSIONAL ENGINEER, ARCHITECT, LANDSCAPE ARCHITECT OR LAND SURVEYOR TO ALTER AN ITEM IN ANY WAY, IF AN ITEM BEARING THE STAMP OF A LICENSED PROFESSIONAL IS ALTERED. THE ALTERING ENGINEER, ARCHITECT, LANDSCAPE ARCHITECT OR LAND SURVEYOR SHALL STAMP THE DOCUMENT AND INCLUDE THE NOTATION "ALTERED BY" FOLLOWED BY THEIR SIGNATURE, THE DATE OF SUCH ALTERATION, AND A SPECIFIC DESCRIPTION OF THE ALTERATION.

No.	DATE	SUBMITTAL / REVISION DESCRIPTION	DB	APP
0	06/09/2023	ISSUED FOR CONSTRUCTION SUBMISSION	BV	TK

**CHAMPLAIN HUDSON POWER EXPRESS**  
SEGMENT 9 (PACKAGE 5B) - CSX: SELKIRK RAIL YARD BYPASS  
STA. 51120+00.00 TO STA. 51135+00.00  
HVDC CONDUIT PLAN AND PROFILE  
(AND TEMPORARY ACCESS ROAD PLAN)



KIEWIT PROJECT NO.	21162
DRAWING NO.	C-109
DATE	06/09/2023

DRAWN BY: AR DESIGNED BY: BV APPROVED BY: TK SCALE: AS SHOWN DATE: 06/09/2023  
REV. NO. 0 SH.NO.

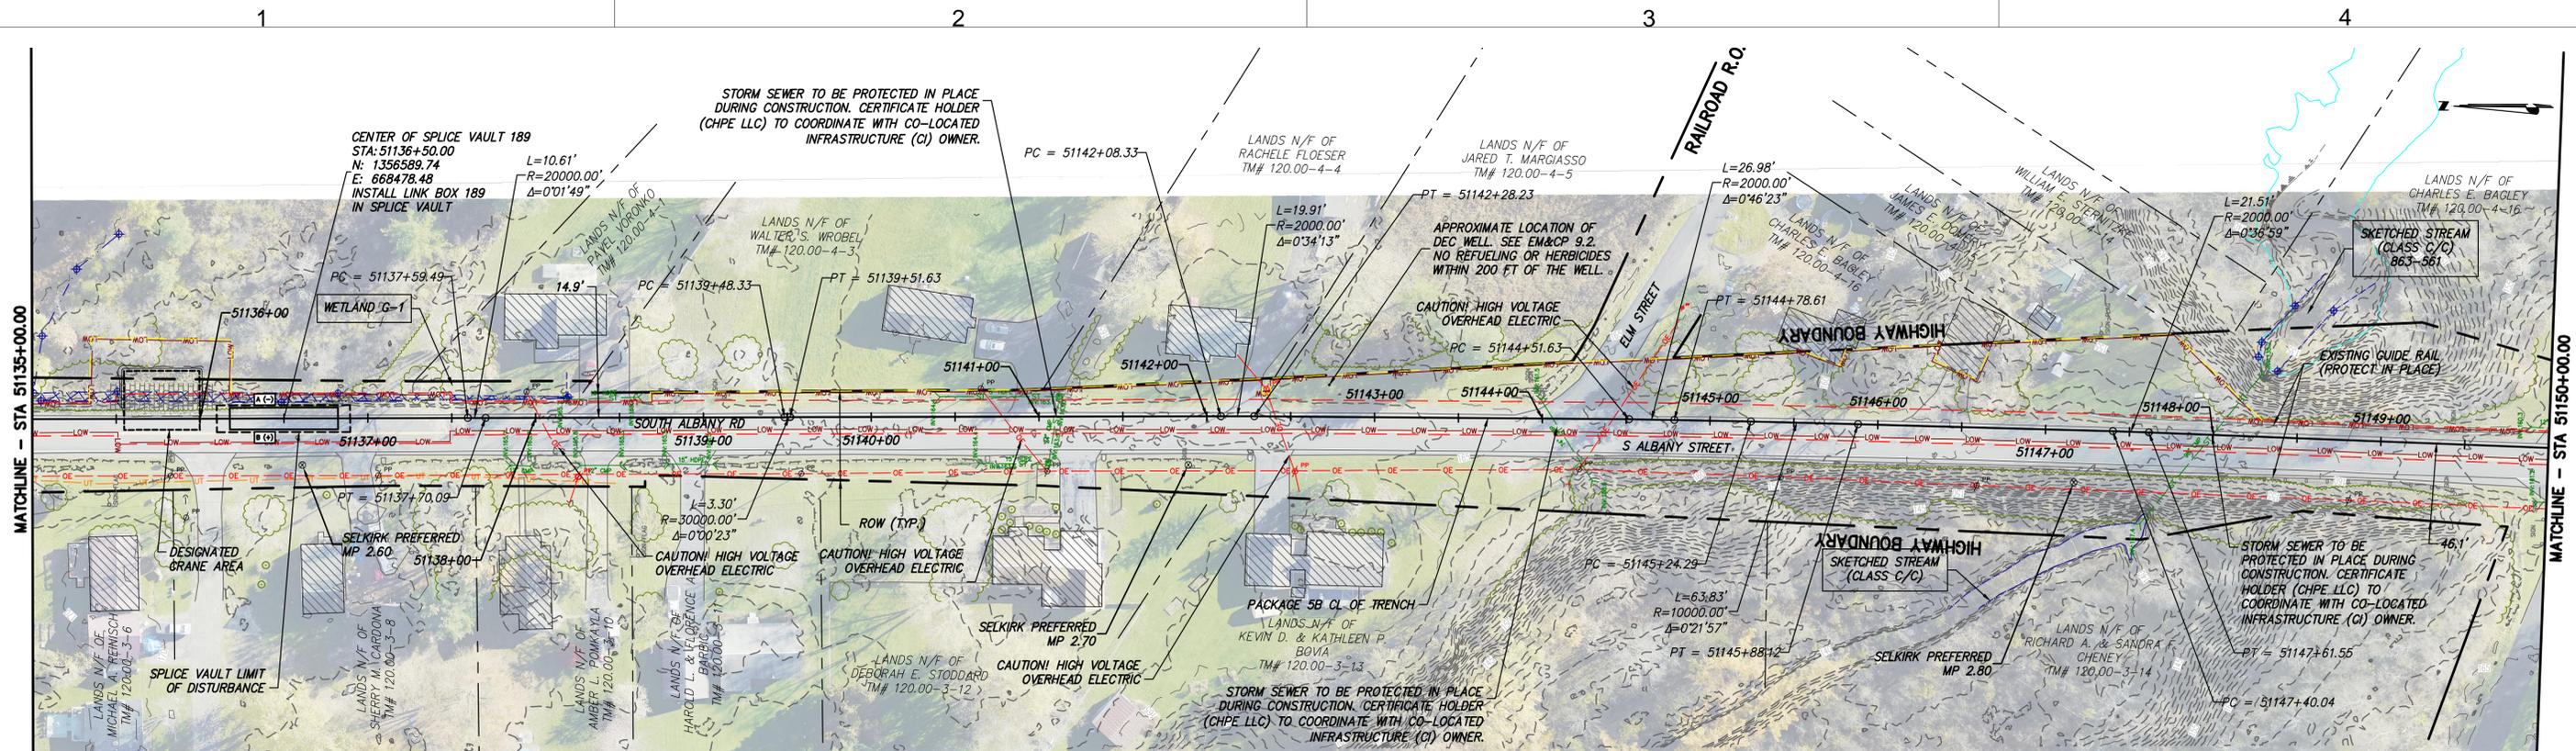

STA. 51135+00.00 TO STA. 51150+00.00 PLAN VIEW  
SCALE: 1" = 50'

IMPROVEMENTS SHOWN ON THIS SHEET ARE NOT LOCATED WITHIN CSX PROPERTY

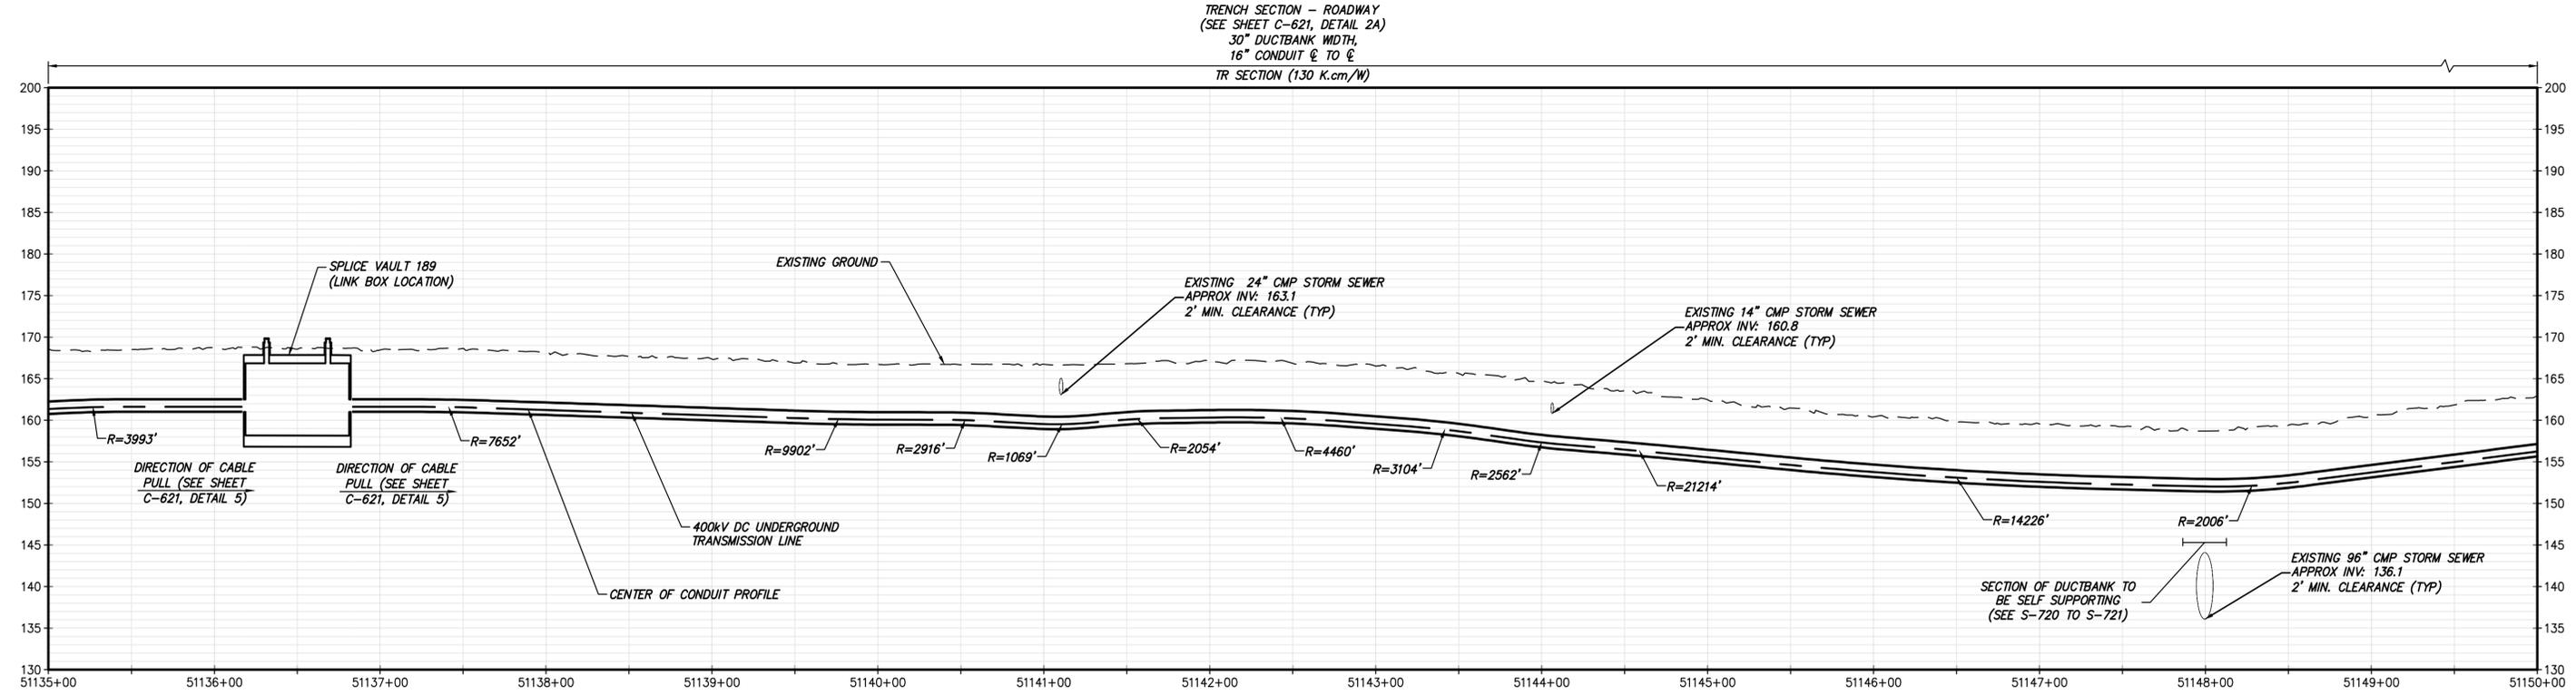 

STA. 51135+00.00 TO STA. 51150+00.00 PROFILE  
SCALE: H: 1" = 50' V: 1" = 10'




IT IS A VIOLATION OF LAW FOR ANY PERSON, UNLESS THEY ARE ACTING UNDER THE DIRECTION OF A LICENSED PROFESSIONAL ENGINEER, ARCHITECT, LANDSCAPE ARCHITECT OR LAND SURVEYOR TO ALTER AN ITEM IN ANY WAY. IF AN ITEM BEARING THE STAMP OF A LICENSED PROFESSIONAL IS ALTERED, THE ALTERING ENGINEER, ARCHITECT, LANDSCAPE ARCHITECT OR LAND SURVEYOR SHALL STAMP THE DOCUMENT AND INCLUDE THE NOTATION "ALTERED BY" FOLLOWED BY THEIR SIGNATURE, THE DATE OF SUCH ALTERATION, AND A SPECIFIC DESCRIPTION OF THE ALTERATION.

No.	DATE	SUBMITTAL / REVISION DESCRIPTION	DB	APP
0	06/09/2023	ISSUED FOR CONSTRUCTION SUBMISSION	BV	TK

**CHAMPLAIN HUDSON POWER EXPRESS**  
**SEGMENT 9 (PACKAGE 5B) - CSX: SELKIRK RAIL YARD BYPASS**  
 STA. 51135+00.00 TO STA. 51150+00.00  
**HVDC CONDUIT PLAN AND PROFILE**  
 (AND TEMPORARY ACCESS ROAD PLAN)


KIEWIT PROJECT NO.	21162
DRAWING NO.	C-110
DATE	06/09/2023

DRAWN BY: AR DESIGNED BY: BV APPROVED BY: TK SCALE: AS SHOWN DATE: 06/09/2023  
 REV. NO. 0 SH. NO.

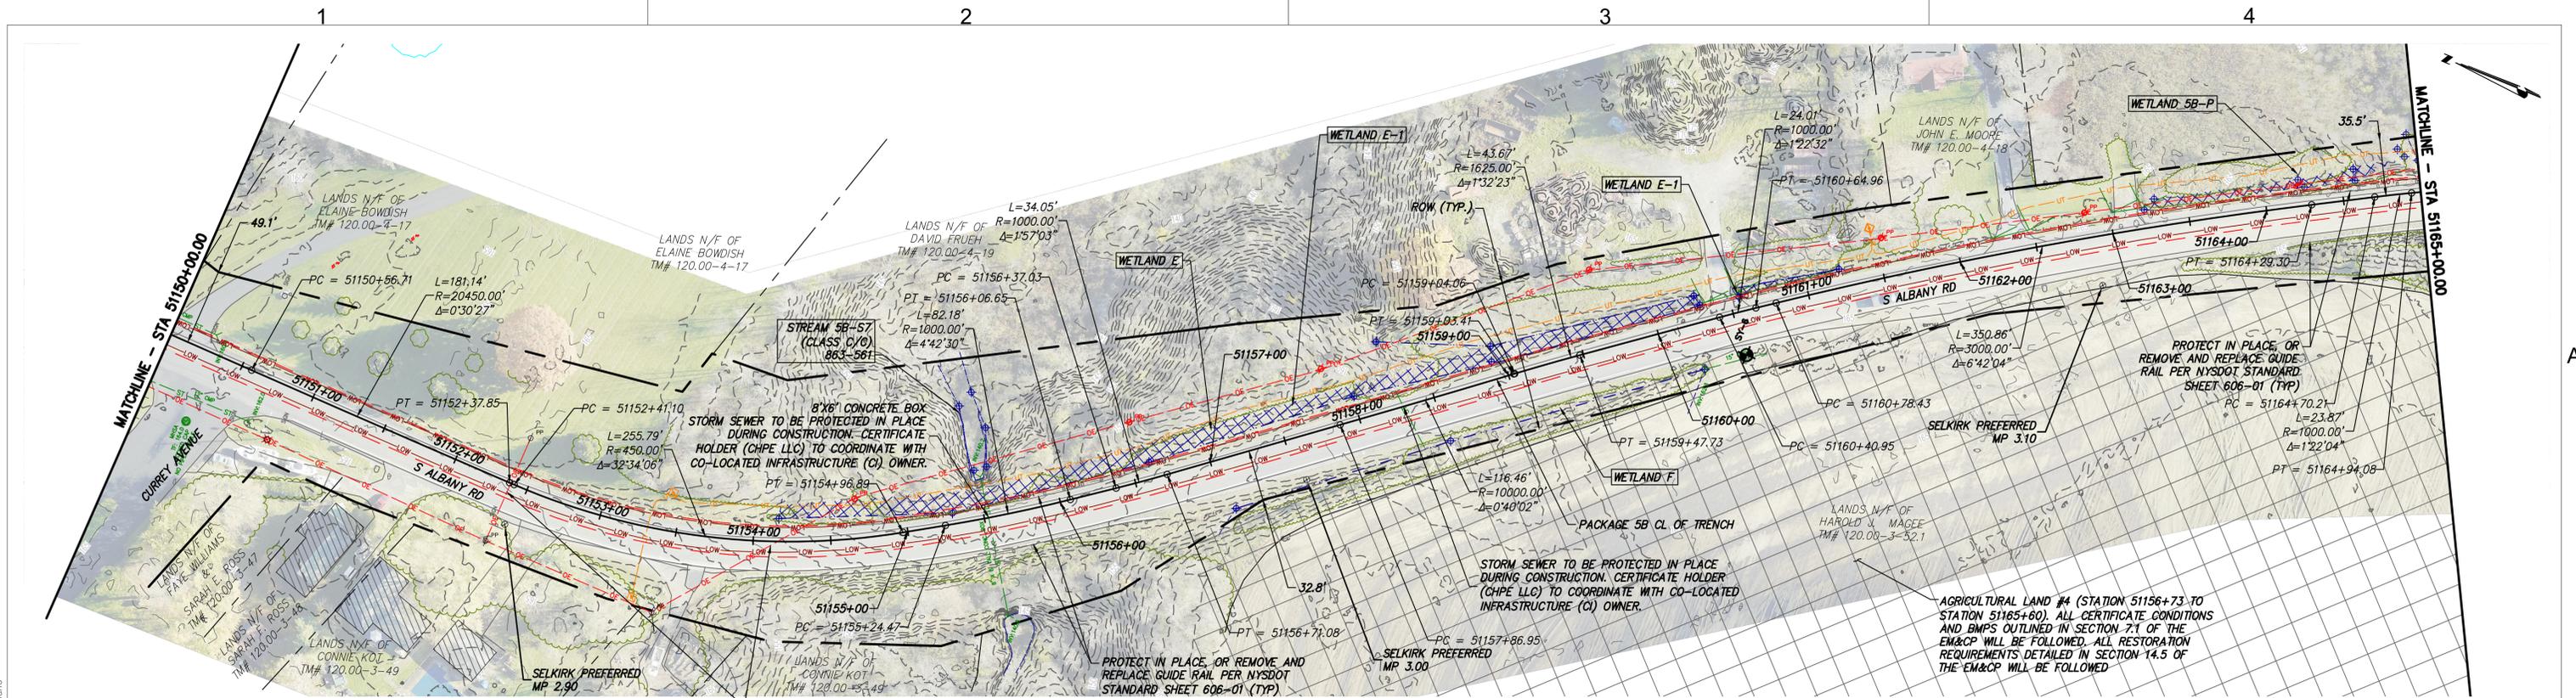


STA. 51150+00.00 TO STA. 51165+00.00 PLAN VIEW  
SCALE: 1" = 50'

IMPROVEMENTS SHOWN ON THIS SHEET ARE NOT LOCATED WITHIN CSX PROPERTY

 

TRENCH SECTION - ROADWAY  
(SEE SHEET C-621, DETAIL 2A)  
30" DUCTBANK WIDTH,  
16" CONDUIT @ TO @  
TR SECTION (130 K.cm/W)

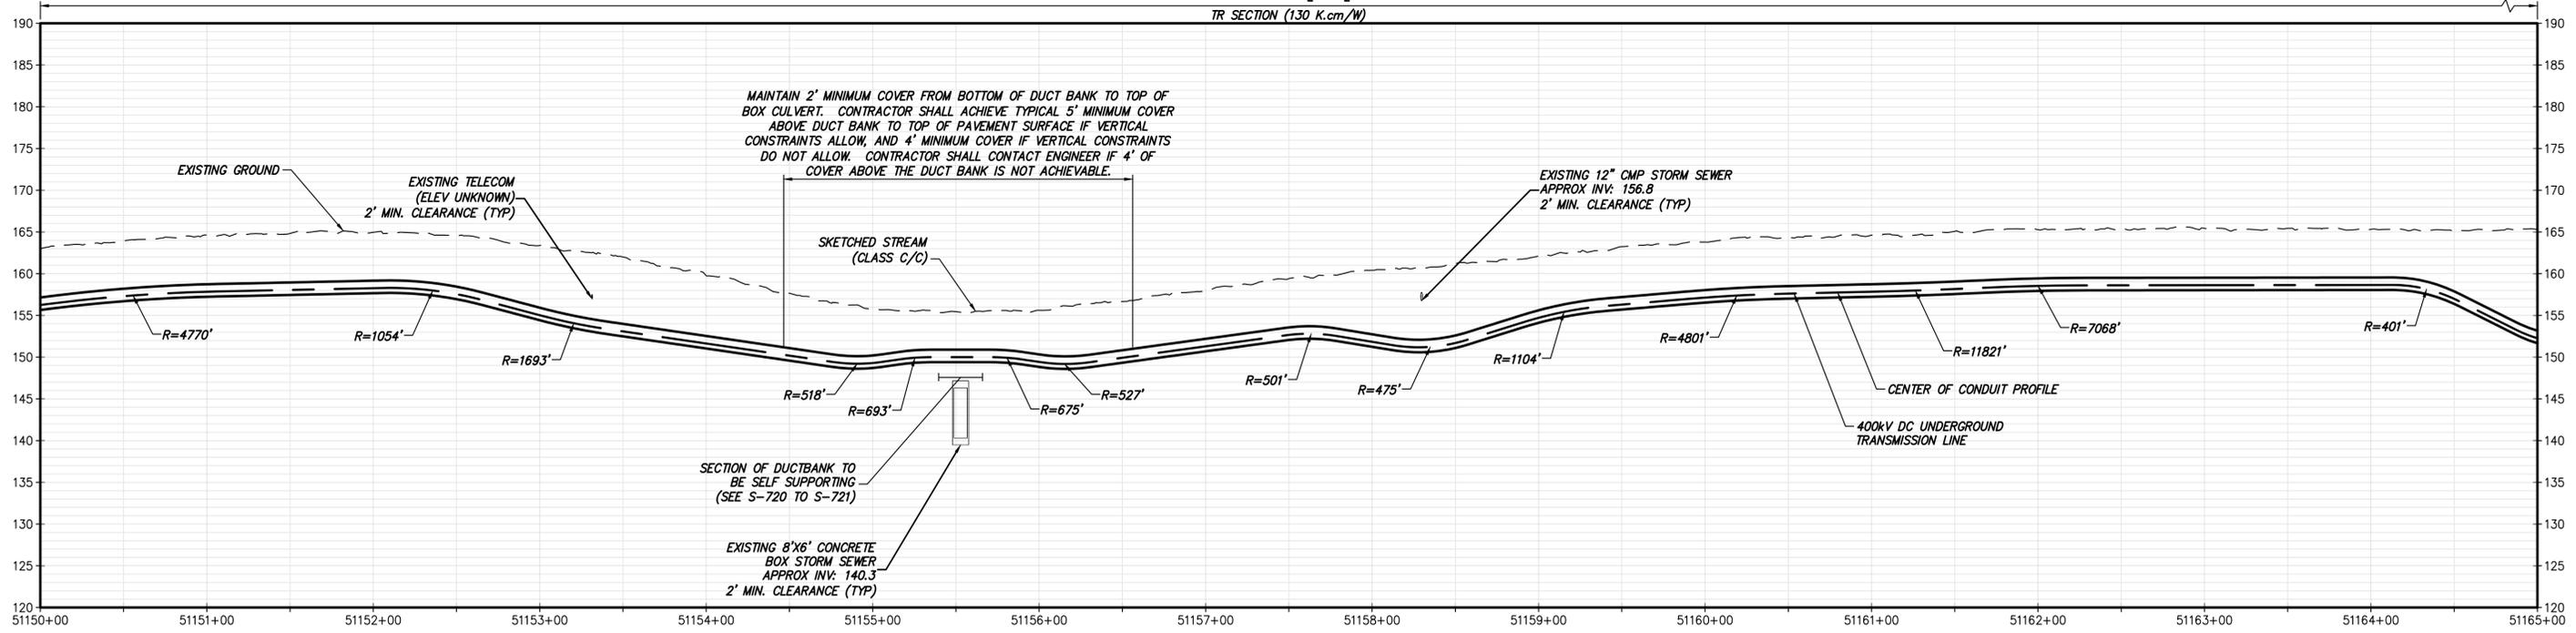

STA. 51150+00.00 TO STA. 51165+00.00 PROFILE  
SCALE: H: 1" = 50' V: 1" = 10'




IT IS A VIOLATION OF LAW FOR ANY PERSON, UNLESS THEY ARE ACTING UNDER THE DIRECTION OF A LICENSED PROFESSIONAL ENGINEER, ARCHITECT, LANDSCAPE ARCHITECT OR LAND SURVEYOR TO ALTER AN ITEM IN ANY WAY, IF AN ITEM BEARING THE STAMP OF A LICENSED PROFESSIONAL IS ALTERED. THE ALTERING ENGINEER, ARCHITECT, LANDSCAPE ARCHITECT OR LAND SURVEYOR SHALL STAMP THE DOCUMENT AND INCLUDE THE NOTATION "ALTERED BY" FOLLOWED BY THEIR SIGNATURE, THE DATE OF SUCH ALTERATION, AND A SPECIFIC DESCRIPTION OF THE ALTERATION.

No.	DATE	SUBMITTAL / REVISION DESCRIPTION	DB	APP
0	06/09/2023	ISSUED FOR CONSTRUCTION SUBMISSION	BV	TK

**CHAMPLAIN HUDSON POWER EXPRESS**  
SEGMENT 9 (PACKAGE 5B) - CSX SELKIRK RAIL YARD BYPASS  
STA. 51150+00.00 TO STA. 51165+00.00  
HVDC CONDUIT PLAN AND PROFILE  
(AND TEMPORARY ACCESS ROAD PLAN)



KIEWIT PROJECT NO.	21162
DRAWING NO.	<b>C-111</b>
DATE SH.	06/09/2023

File: P:\VFC-CHPE\3-DES\02-RDM\GHTS\VPB\21162\_L5B\_C\_111-115.DWG Saved: 6/7/2023 7:04:39 PM Plotted: 6/7/2023 9:30:16 PM Current User: Solonias.Habre Last Saved By: Defne.Arellano

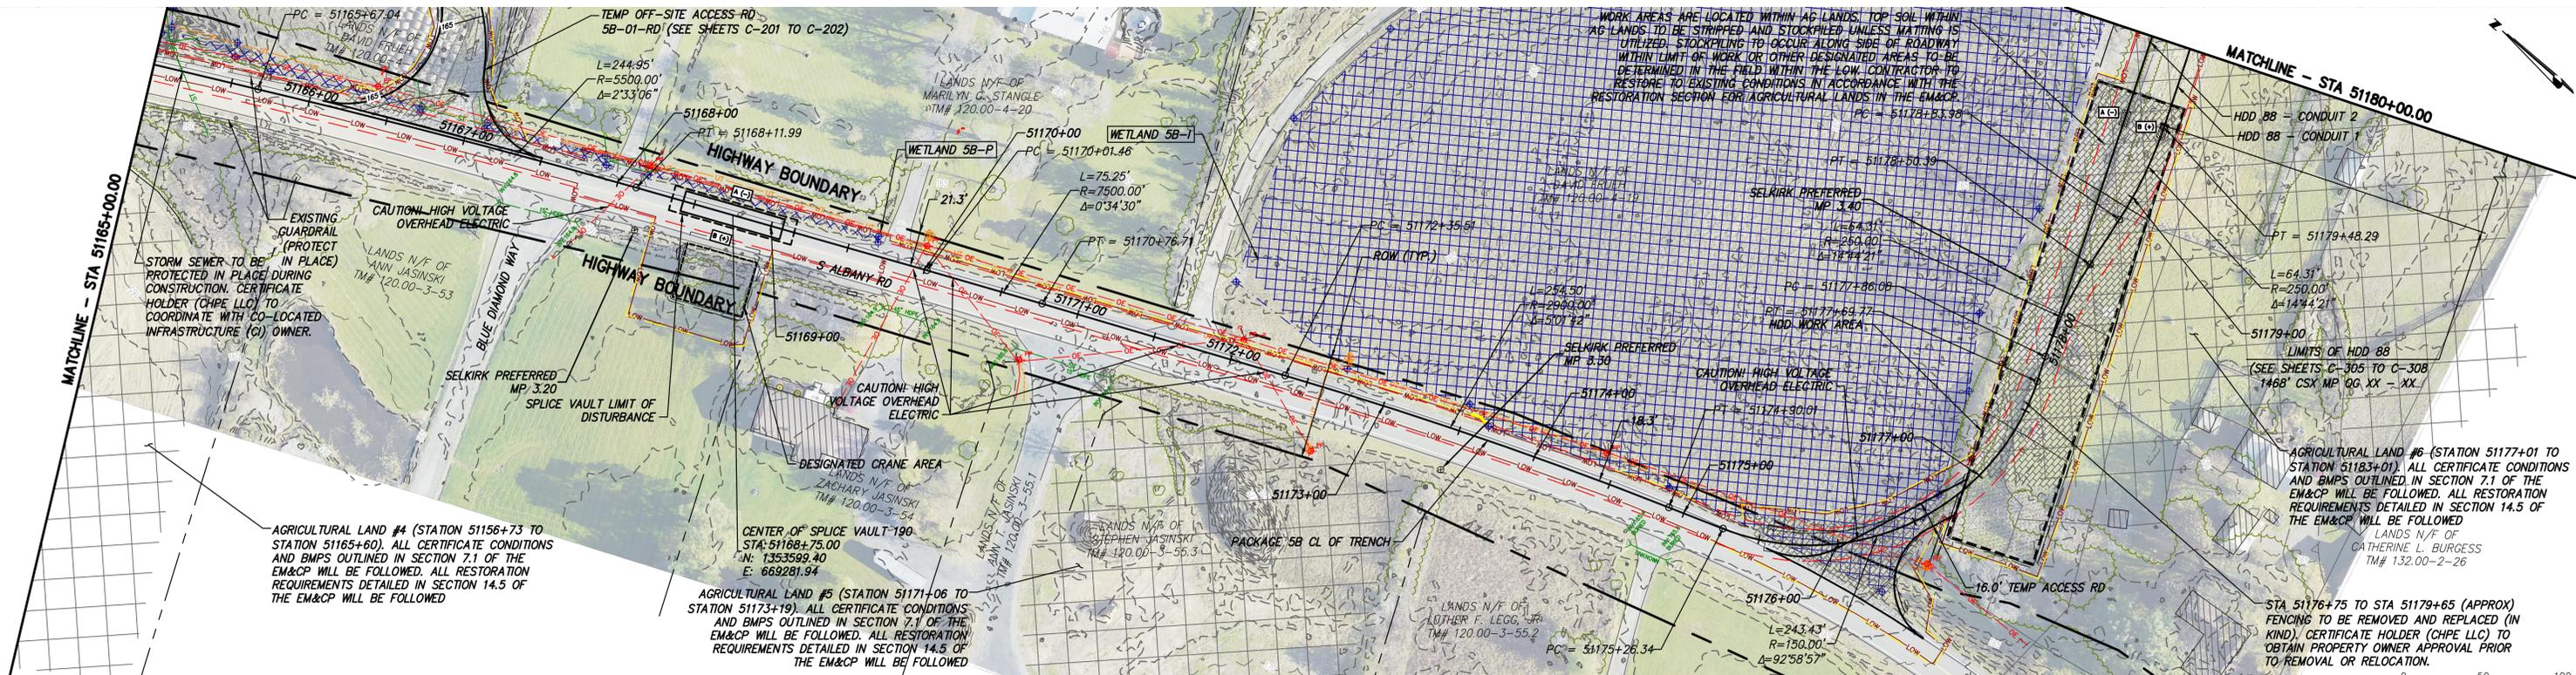

STA. 51165+00.00 TO STA. 51180+00.00 PLAN VIEW  
SCALE: 1" = 50'

IMPROVEMENTS SHOWN ON THIS SHEET ARE NOT LOCATED WITHIN CSX PROPERTY

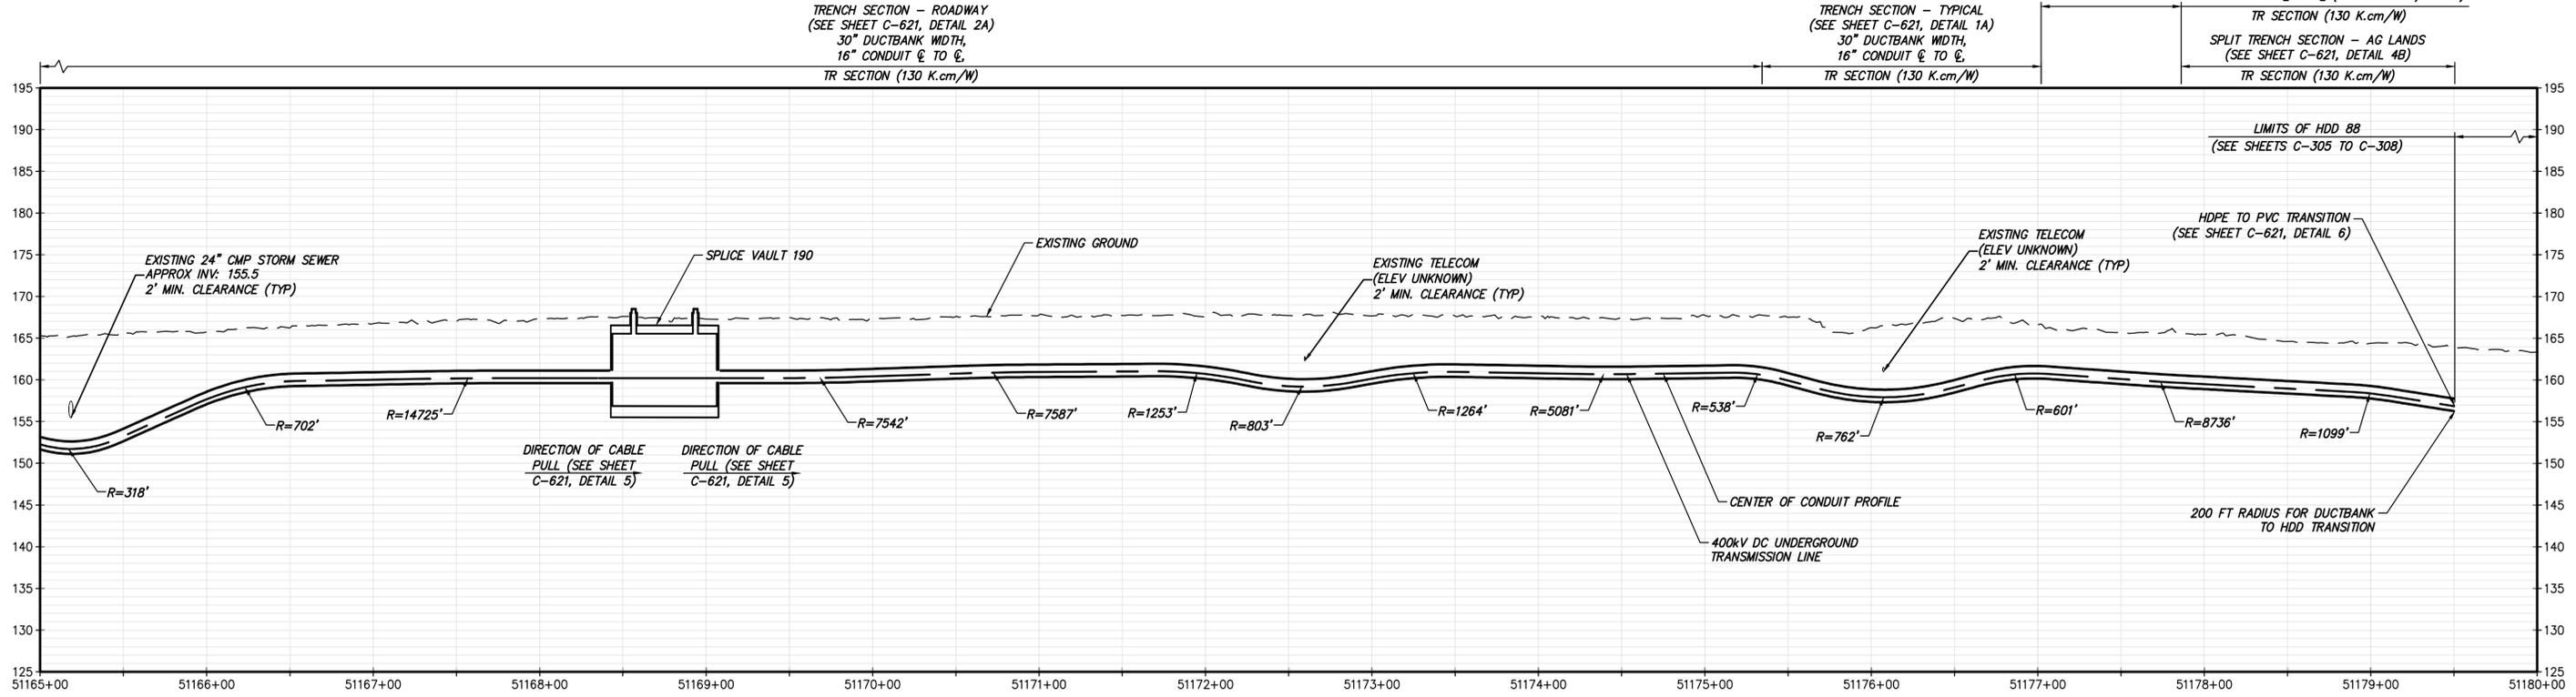 

STA. 51165+00.00 TO STA. 51180+00.00 PROFILE  
SCALE: H: 1" = 50' V: 1" = 10'




IT IS A VIOLATION OF LAW FOR ANY PERSON, UNLESS THEY ARE ACTING UNDER THE DIRECTION OF A LICENSED PROFESSIONAL ENGINEER, ARCHITECT, LANDSCAPE ARCHITECT OR LAND SURVEYOR TO ALTER AN ITEM IN ANY WAY, IF AN ITEM BEARING THE STAMP OF A LICENSED PROFESSIONAL IS ALTERED. THE ALTERING ENGINEER, ARCHITECT, LANDSCAPE ARCHITECT OR LAND SURVEYOR SHALL STAMP THE DOCUMENT AND INCLUDE THE NOTATION "ALTERED BY" FOLLOWED BY THEIR SIGNATURE, THE DATE OF SUCH ALTERATION, AND A SPECIFIC DESCRIPTION OF THE ALTERATION.

No.	DATE	SUBMITTAL / REVISION DESCRIPTION	DB	APP
0	06/09/2023	ISSUED FOR CONSTRUCTION SUBMISSION	BV	TK

**CHAMPLAIN HUDSON POWER EXPRESS**  
**SEGMENT 9 (PACKAGE 5B) - CSX SELKIRK RAIL YARD BYPASS**  
 STA. 51165+00.00 TO STA. 51180+00.00  
**HVDC CONDUIT PLAN AND PROFILE**  
 (AND TEMPORARY ACCESS ROAD PLAN)



KIEWIT PROJECT NO.	21162
DRAWING NO.	C-112
DATE	06/09/2023
SH.NO.	0

File: P:\KIE-CHPE\3-DES\02\_RDM\GHTS\VPB\2162\_5B\_C\_112-115.DWG Saved: 6/8/2023 11:25:09 AM Plotted: 6/8/2023 11:37:36 AM Current User: Yelena.Phillip LastSavedBy: kren.kinteros

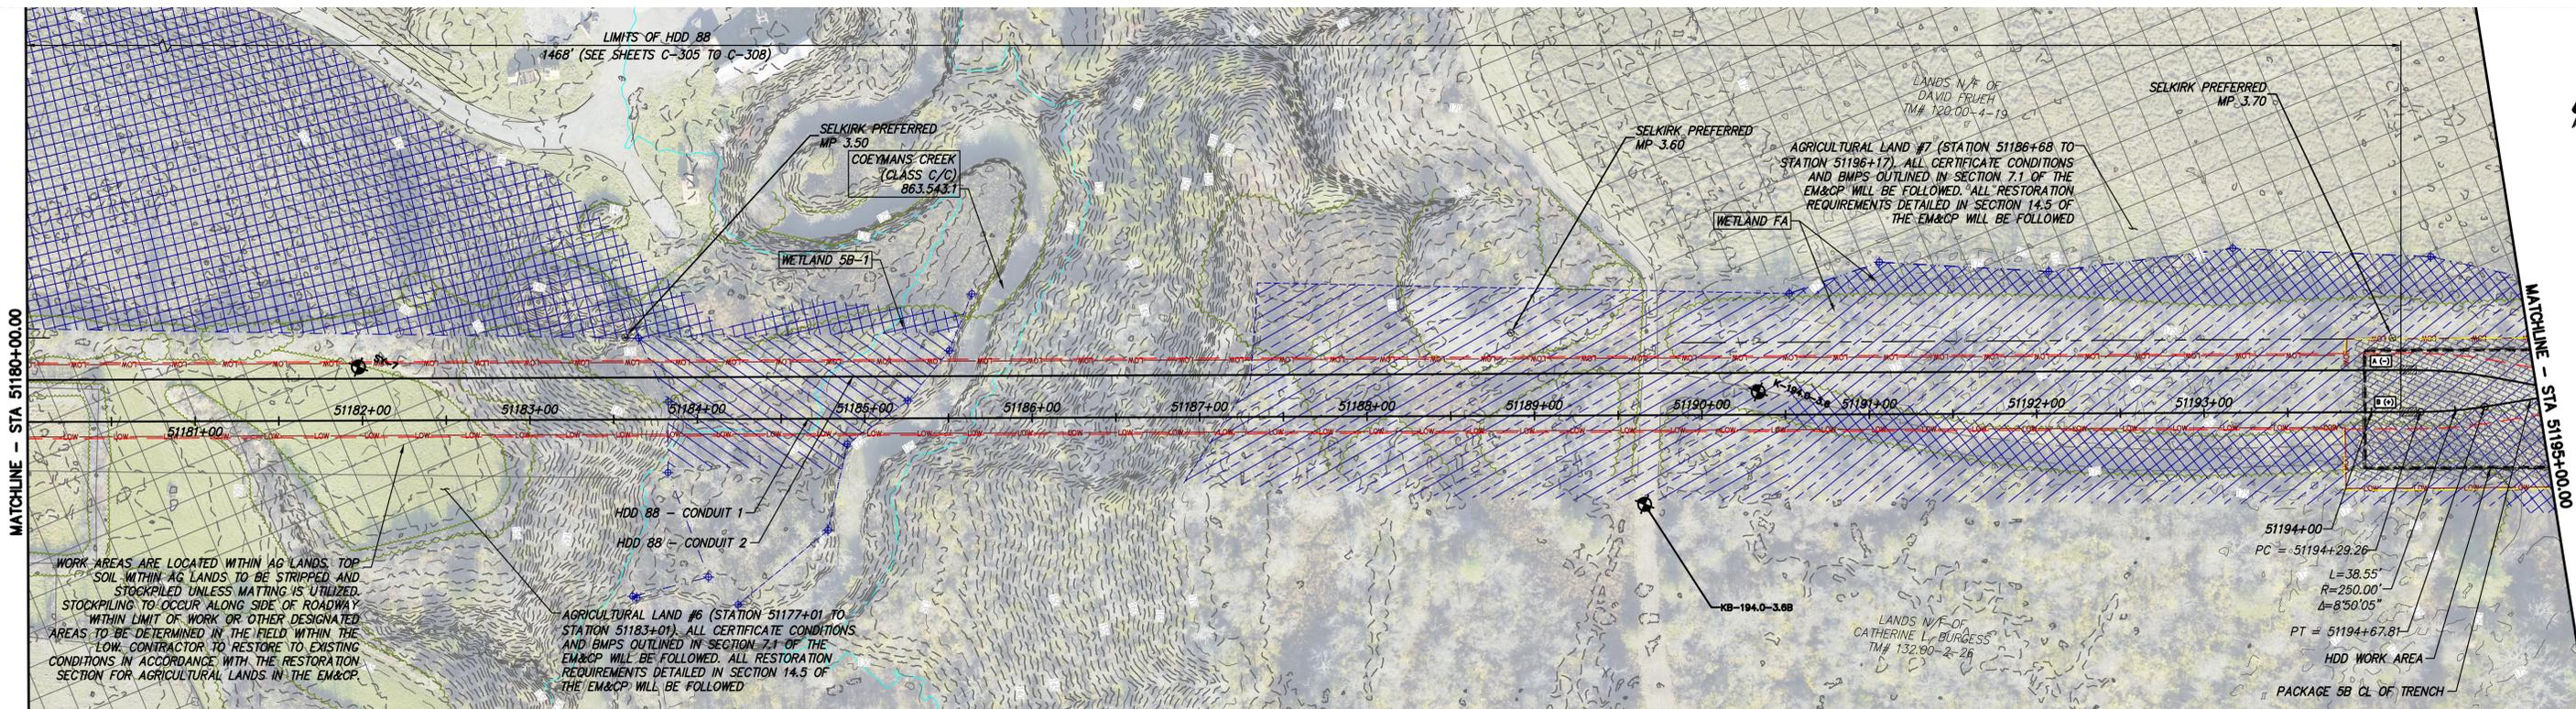

STA. 51180+00.00 TO STA. 51195+00.00 PLAN VIEW  
SCALE: 1" = 50'

IMPROVEMENTS SHOWN ON THIS SHEET ARE NOT LOCATED WITHIN CSX PROPERTY

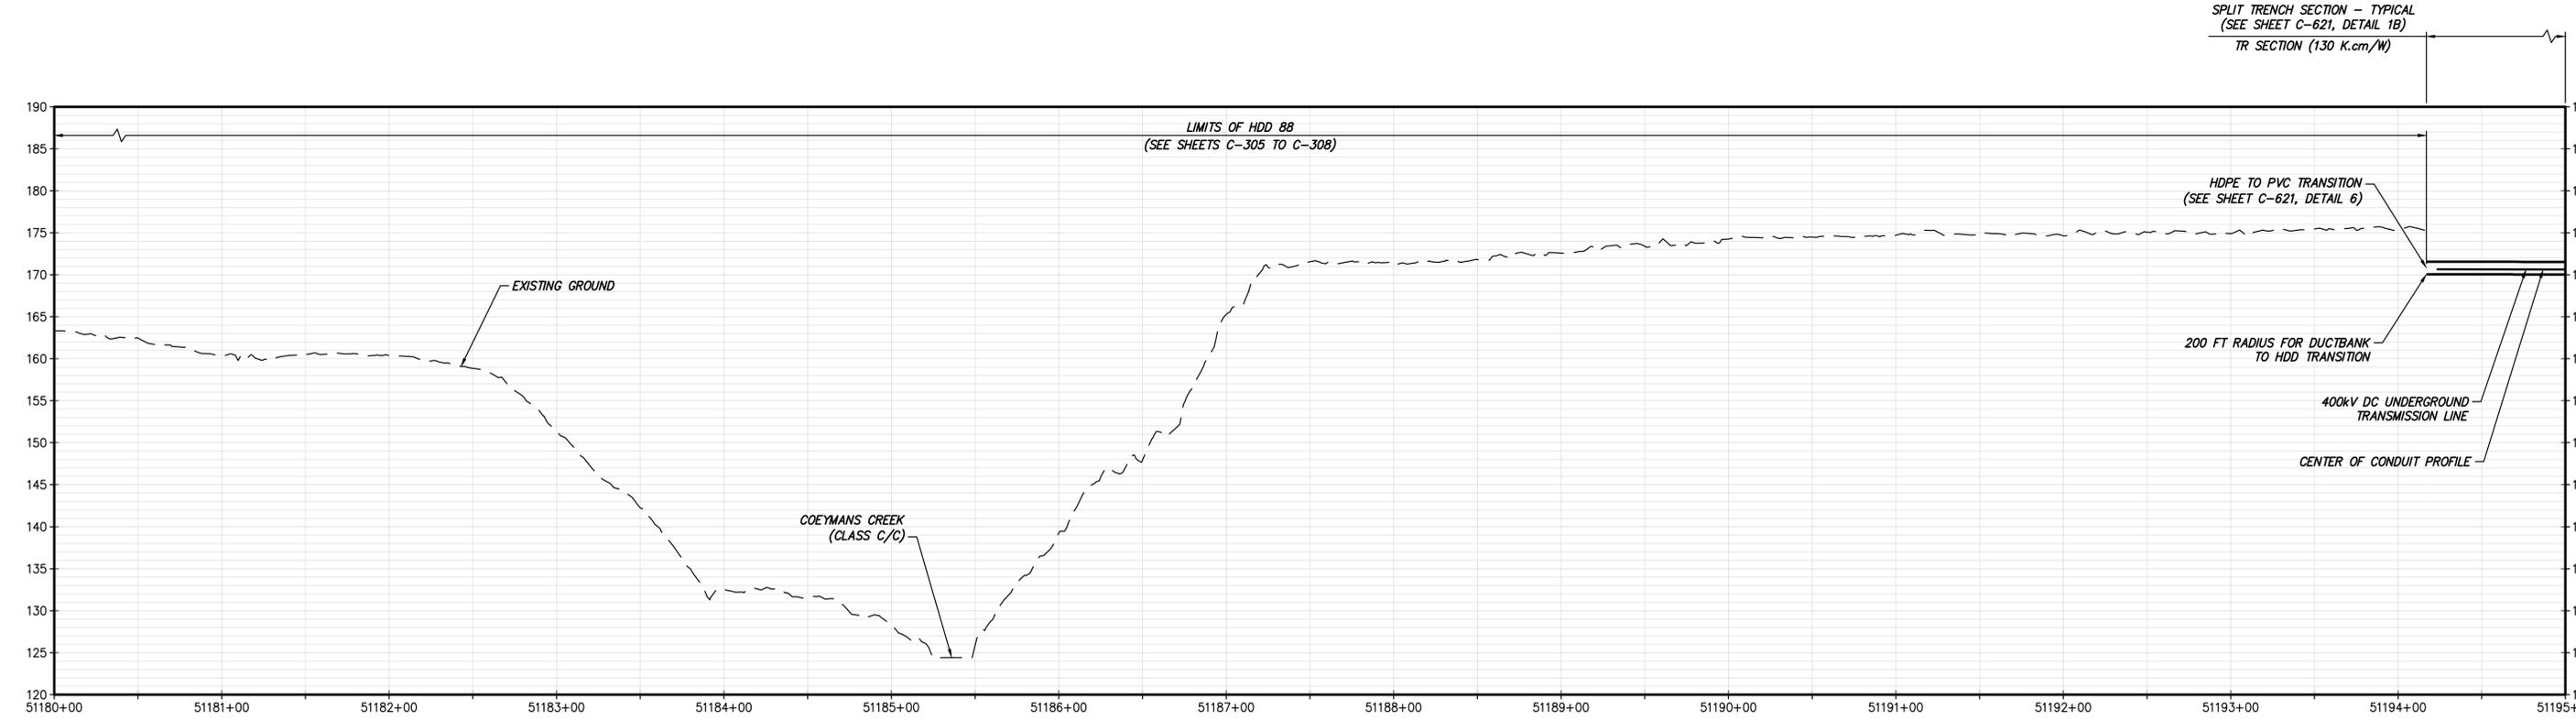 

STA. 51180+00.00 TO STA. 51195+00.00 PROFILE  
SCALE: H: 1" = 50' V: 1" = 10'



IT IS A VIOLATION OF LAW FOR ANY PERSON, UNLESS THEY ARE ACTING UNDER THE DIRECTION OF A LICENSED PROFESSIONAL ENGINEER, ARCHITECT, LANDSCAPE ARCHITECT OR LAND SURVEYOR TO ALTER AN ITEM IN ANY WAY. IF AN ITEM BEARING THE STAMP OF A LICENSED PROFESSIONAL IS ALTERED, THE ALTERING ENGINEER, ARCHITECT, LANDSCAPE ARCHITECT OR LAND SURVEYOR SHALL STAMP THE DOCUMENT AND INCLUDE THE NOTATION "ALTERED BY" FOLLOWED BY THEIR SIGNATURE, THE DATE OF SUCH ALTERATION, AND A SPECIFIC DESCRIPTION OF THE ALTERATION.

No.	DATE	SUBMITTAL / REVISION DESCRIPTION	DB	APP
0	06/09/2023	ISSUED FOR CONSTRUCTION SUBMISSION	BV	TK

**CHAMPLAIN HUDSON POWER EXPRESS**  
**SEGMENT 9 (PACKAGE 5B) - CSX: SELKIRK RAIL YARD BYPASS**  
 STA. 51180+00.00 TO STA. 51195+00.00  
**HVDC CONDUIT PLAN AND PROFILE**  
 (AND TEMPORARY ACCESS ROAD PLAN)

KIEWIT PROJECT NO.	21162
DRAWING NO.	C-113
DATE	06/09/2023
SH.NO.	0

DRAWN BY: AR DESIGNED BY: BV APPROVED BY: TK SCALE: AS SHOWN DATE: 06/09/2023