





STA. 51240+00.00 TO STA. 51255+00.00 PLAN VIEW
SCALE: 1" = 50'

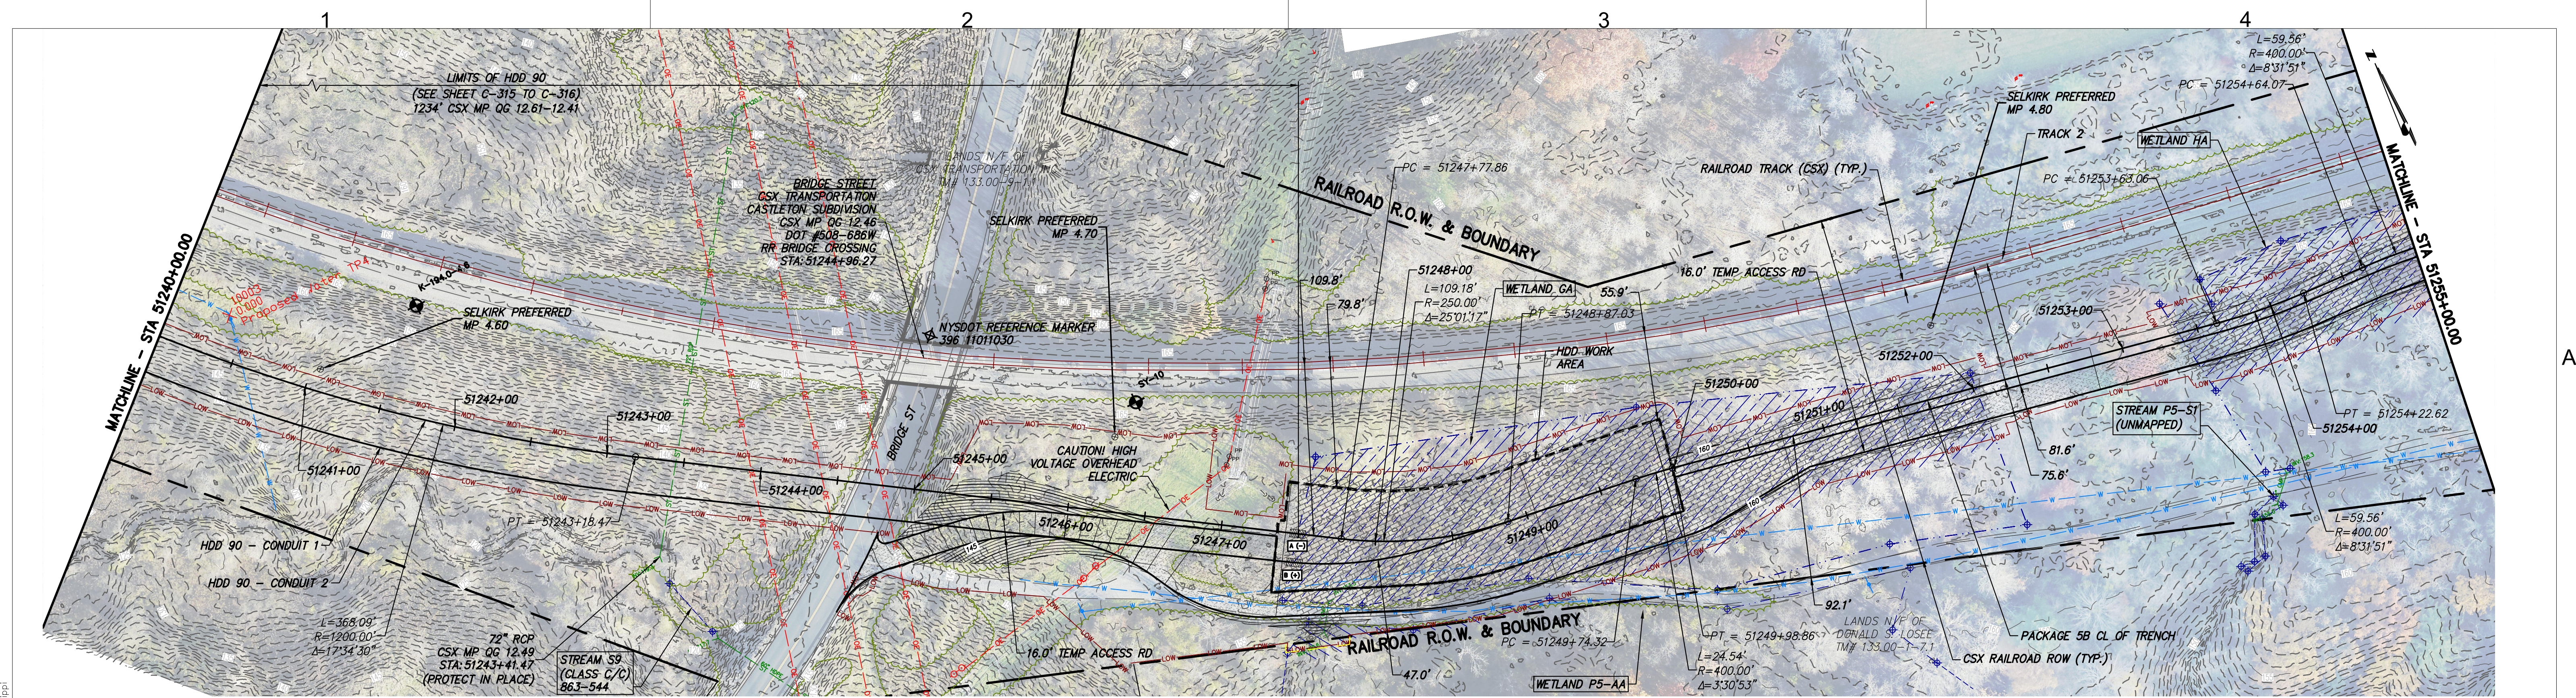

STA. 51240+00.00 TO STA. 51255+00.00 PROFILE
SCALE: H: 1" = 50' V: 1" = 10'

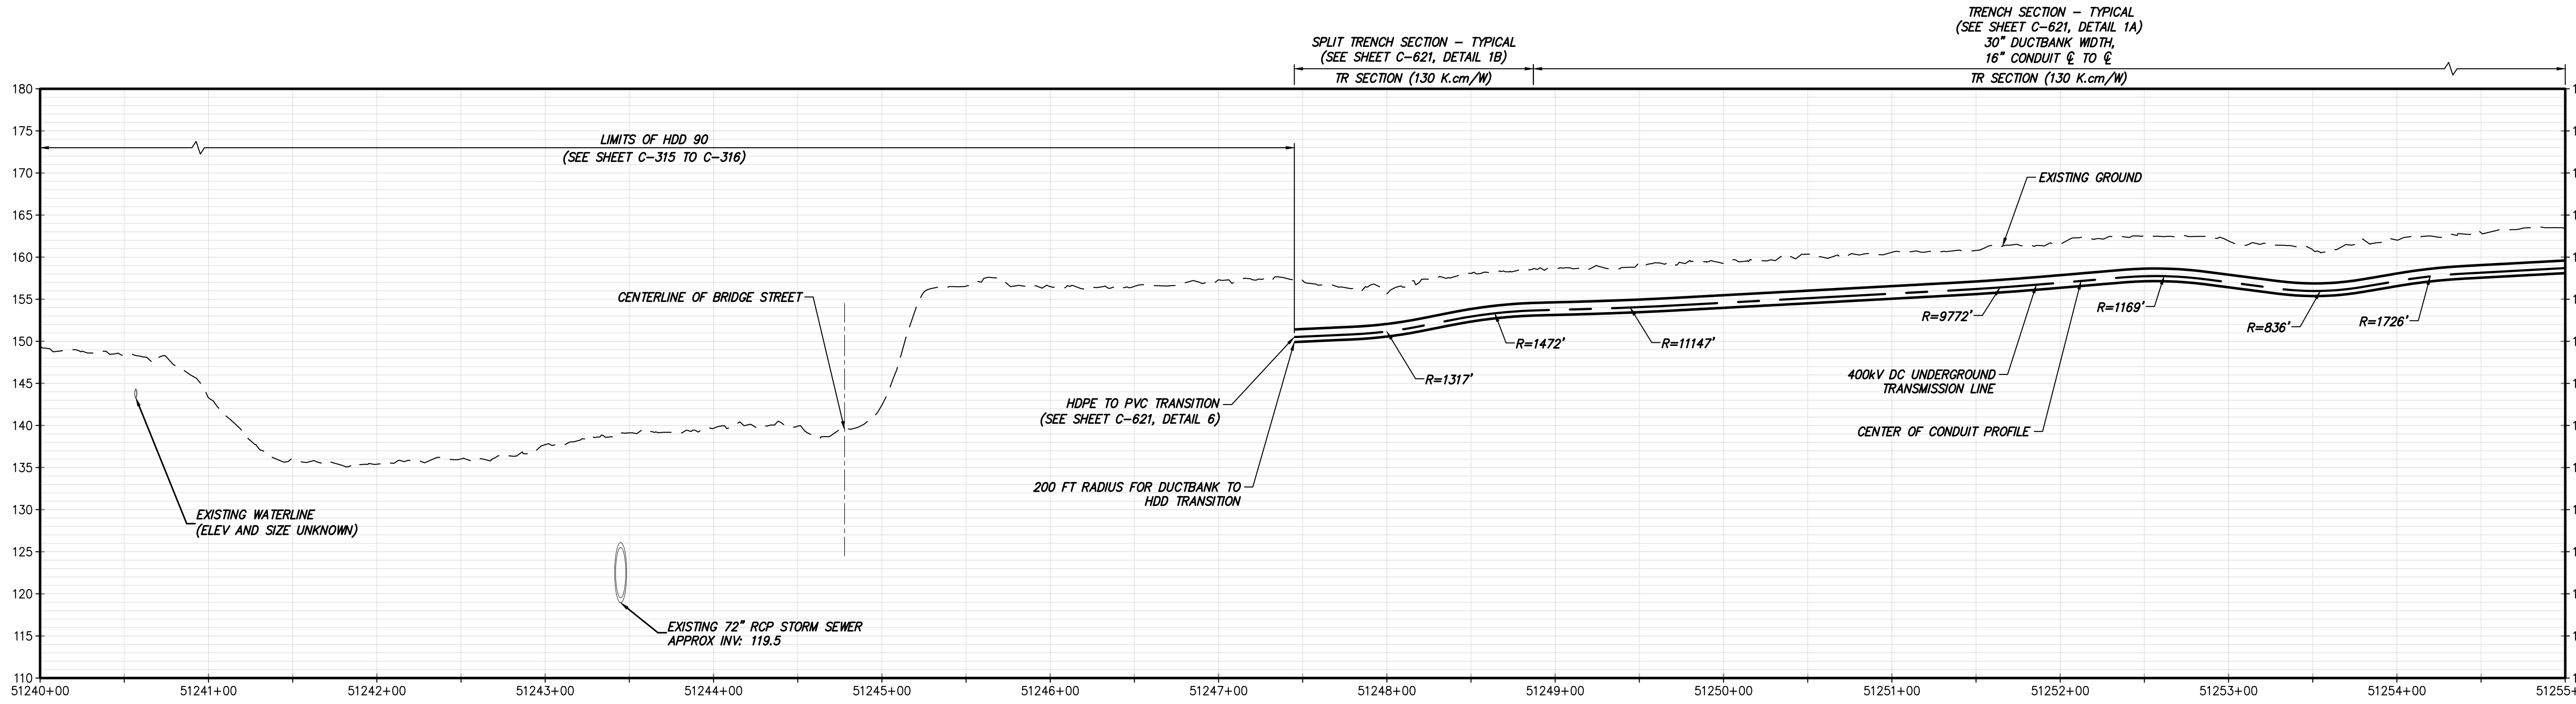



IT IS A VIOLATION OF LAW FOR ANY PERSON, UNLESS THEY ARE ACTING UNDER THE DIRECTION OF A LICENSED PROFESSIONAL ENGINEER, ARCHITECT, LANDSCAPE ARCHITECT OR LAND SURVEYOR TO ALTER AN ITEM IN ANY WAY. IF AN ITEM BEARING THE STAMP OF A LICENSED PROFESSIONAL IS ALTERED, THE ALTERING ENGINEER, ARCHITECT, LANDSCAPE ARCHITECT OR LAND SURVEYOR SHALL STAMP THE DOCUMENT AND INCLUDE THE NOTATION "ALTERED BY" FOLLOWED BY THEIR SIGNATURE, THE DATE OF SUCH ALTERATION, AND A SPECIFIC DESCRIPTION OF THE ALTERATION.

No.	DATE	SUBMITTAL / REVISION DESCRIPTION	DB	APP
0	06/09/2023	ISSUED FOR CONSTRUCTION SUBMISSION	BV	TK

CHAMPLAIN HUDSON POWER EXPRESS

SEGMENT 9 (PACKAGE 5B) - CSX: SELKIRK RAIL YARD BYPASS

STA. 51240+00.00 TO STA. 51255+00.00

HVDC CONDUIT PLAN AND PROFILE

(AND TEMPORARY ACCESS ROAD PLAN)

KIEWIT PROJECT NO.

21162

DRAWING NO.

C-117

DATE

06/09/2023

SH.NO.

0

DRAWN BY: AR

DESIGNED BY: BV

APPROVED BY: TK

SCALE

AS SHOWN

0


REV. NO.




A scale bar labeled "Scale in feet" with markings at 0, 50, and 100. The bar is divided into four equal segments, each representing 25 feet.





--	--

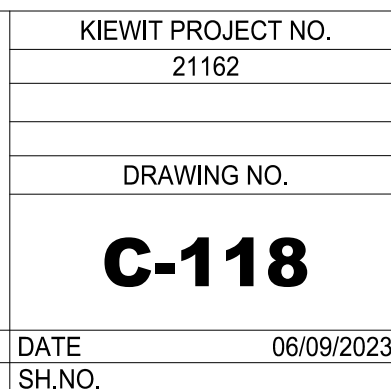

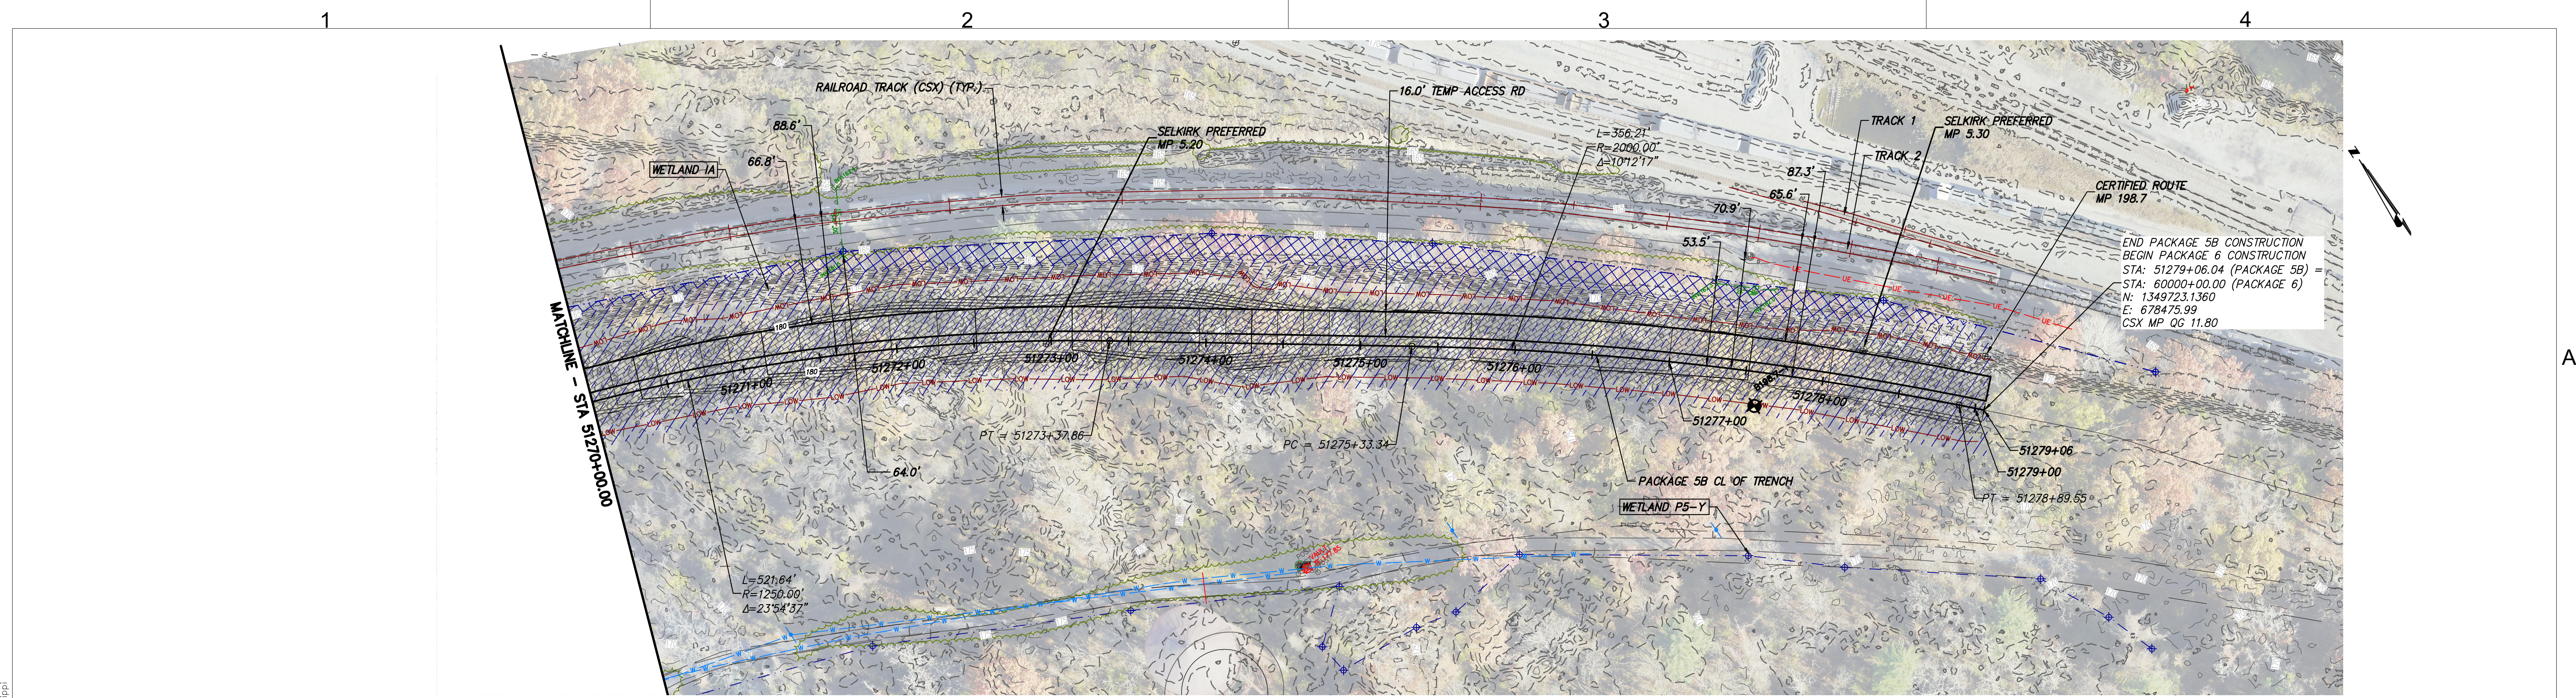

STA. 51270+00.00 TO STA. 51279+06.04 PLAN VIEW
SCALE: 1" = 50'

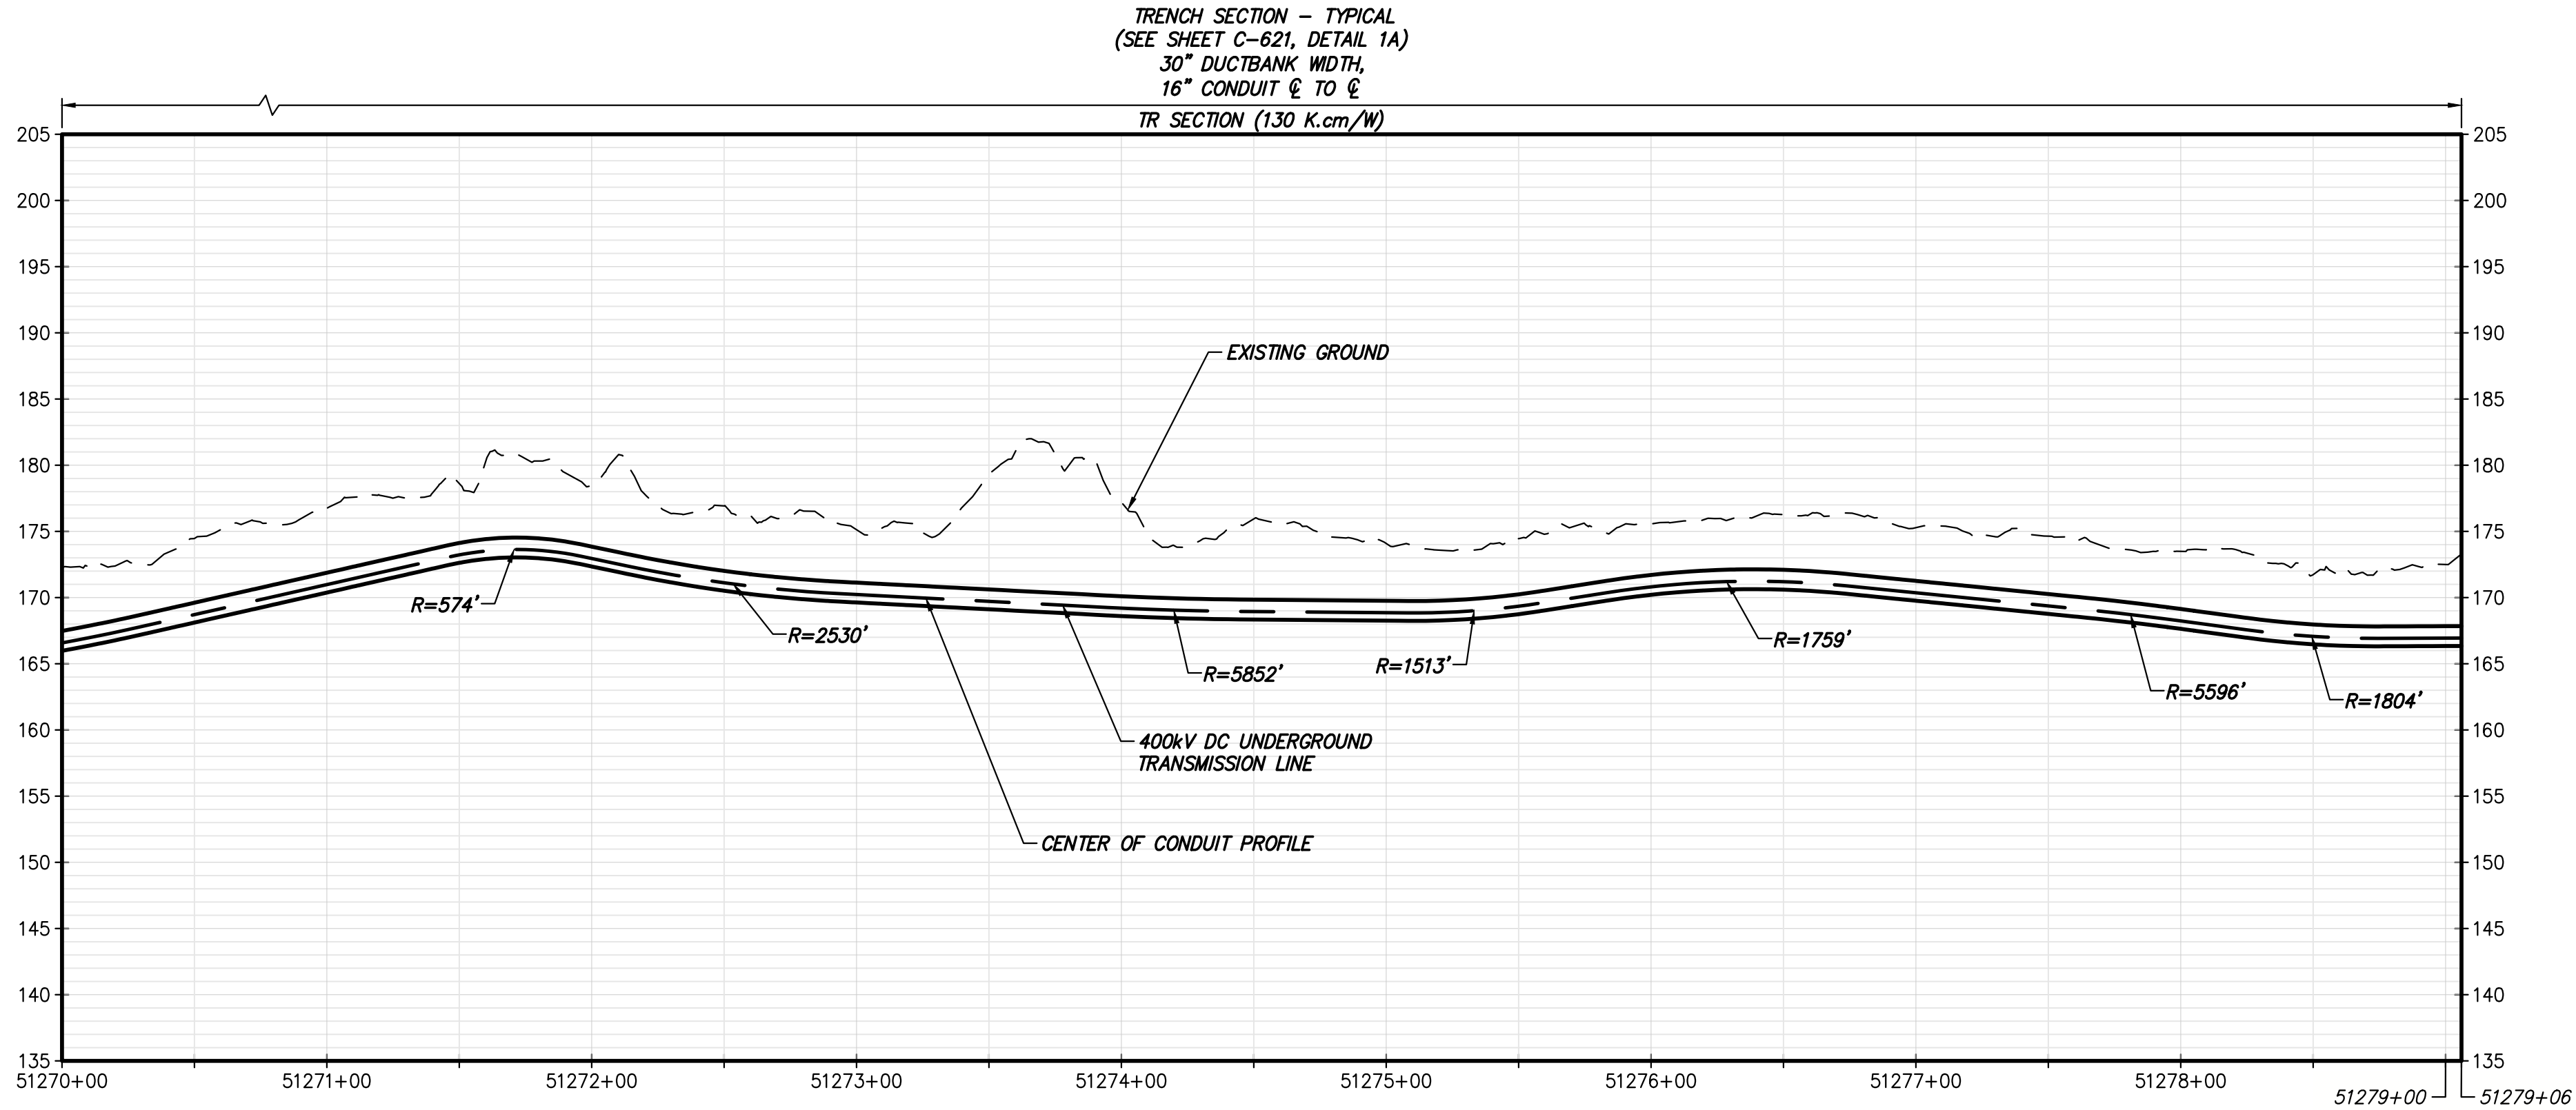 

STA. 51270+00.00 TO STA. 51279+06.04 PROFILE
SCALE: H: 1" = 50' V: 1" = 10'





IT IS A VIOLATION OF LAW FOR ANY PERSON, UNLESS THEY ARE ACTING UNDER THE DIRECTION OF A LICENSED PROFESSIONAL ENGINEER, ARCHITECT, LANDSCAPE ARCHITECT OR LAND SURVEYOR TO ALTER AN ITEM IN ANY WAY. IF AN ITEM BEARING THE STAMP OF A LICENSED PROFESSIONAL IS ALTERED, THE ALTERING ENGINEER, ARCHITECT, LANDSCAPE ARCHITECT OR LAND SURVEYOR SHALL STAMP THE DOCUMENT AND INCLUDE THE NOTATION "ALTERED BY" FOLLOWED BY THEIR SIGNATURE, THE DATE OF SUCH ALTERATION, AND A SPECIFIC DESCRIPTION OF THE ALTERATION.

No.	DATE	SUBMITTAL / REVISION DESCRIPTION	DB	APP
0	06/09/2023	ISSUED FOR CONSTRUCTION SUBMISSION	BV	TK

CHAMPLAIN HUDSON POWER EXPRESS
SEGMENT 9 (PACKAGE 5B) - CSX: SELKIRK RAIL YARD BYPASS

STA. 51270+00.00 TO STA. 51279+06.04
HVDC CONDUIT PLAN AND PROFILE
(AND TEMPORARY ACCESS ROAD PLAN)

DRAWN BY:	AR	DESIGNED BY:	BV	APPROVED BY:	TK	SCALE:	AS SHOWN	DATE:	06/09/2023
							REV. NO.	0	SH. NO.

KIEWIT PROJECT NO. 21162	
DRAWING NO. C-119	