




NOTES:
1. LIDS, STREETLIGHTS, VALVES, AND FEATURES ARE NOT DRAWN TO SCALE.
2. REFER TO PNP SHEET C-104.



Champlain Hudson Power Express

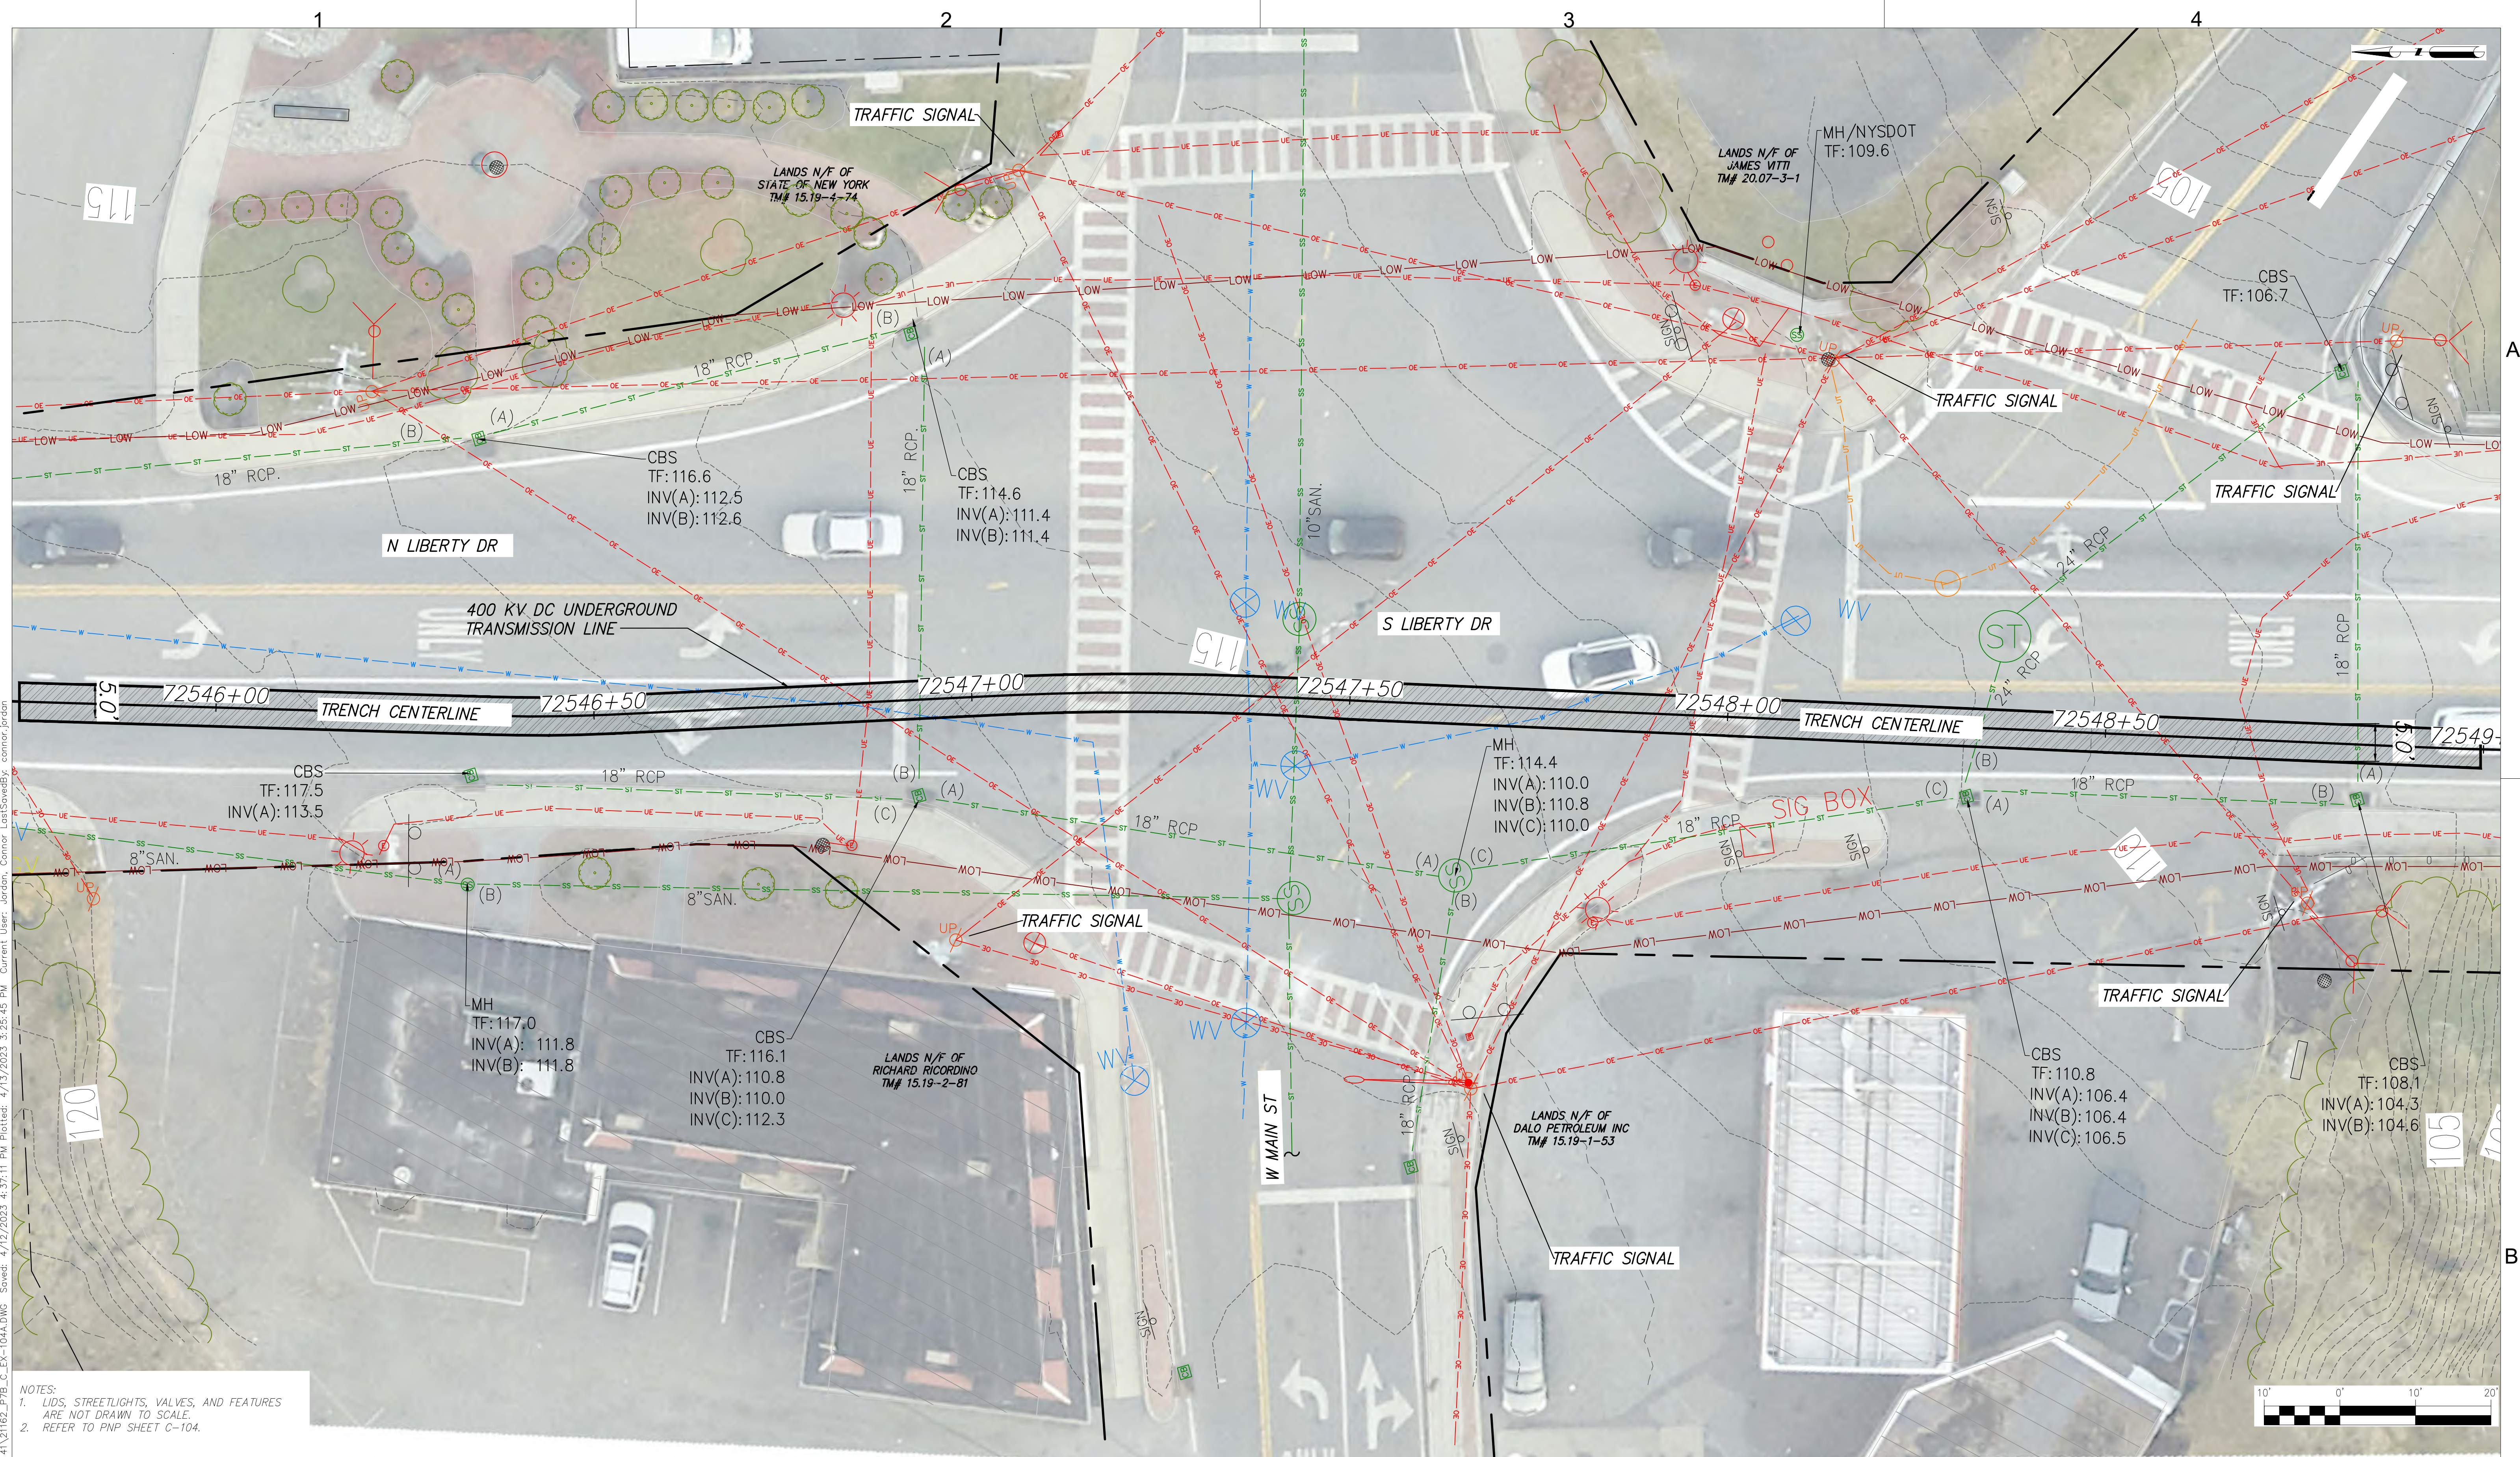

Kiewit



TETRA TECH

TETRA TECH ENGINEERING AND SURVEYING P.C.
(A NEW YORK PROFESSIONAL CORPORATION)

IT IS A VIOLATION OF LAW FOR ANY PERSON, UNLESS THEY ARE ACTING UNDER THE DIRECTION OF A LICENSED PROFESSIONAL ENGINEER, ARCHITECT, LANDSCAPE ARCHITECT OR LAND SURVEYOR TO ALTER AN ITEM IN ANY WAY. IF AN ITEM BEARING THE STAMP OF A LICENSED PROFESSIONAL IS ALTERED, THE ALTERING ENGINEER, ARCHITECT, LANDSCAPE ARCHITECT OR LAND SURVEYOR SHALL STAMP THE DOCUMENT AND INCLUDE THE NOTATION "ALTERED BY" FOLLOWED BY THEIR SIGNATURE, THE DATE OF SUCH ALTERATION, AND A SPECIFIC DESCRIPTION OF THE ALTERATION.

ISSUED FOR PERMITTING


No.	DATE	SUBMITTAL / REVISION DESCRIPTION	DB	APP
C	04/14/2023	FINAL SUBMISSION	WJ	JL
B	03/01/2023	DRAFT FINAL REV 1 SUBMISSION	MP	JL
A	10/21/2022	DOT PROGRESS SUBMISSION	MP	AR

CHAMPLAIN HUDSON POWER EXPRESS
SEGMENT 12 (PACKAGE 7B) - ROUTE 9W:
ROCKLAND
INTERSECTION INSET EXHIBIT
N LIBERTY DR AND W MAIN ST

DRAWN BY: WJ DESIGNED BY: AC APPROVED BY: JL
SCALE: AS SHOWN
REV. NO. C

KIEWIT PROJECT NO. 21162
TT PROJECT NO. 204-3701
DRAWING NO. **C-133**

DATE 04/14/2023
SH.NO. -- OF --

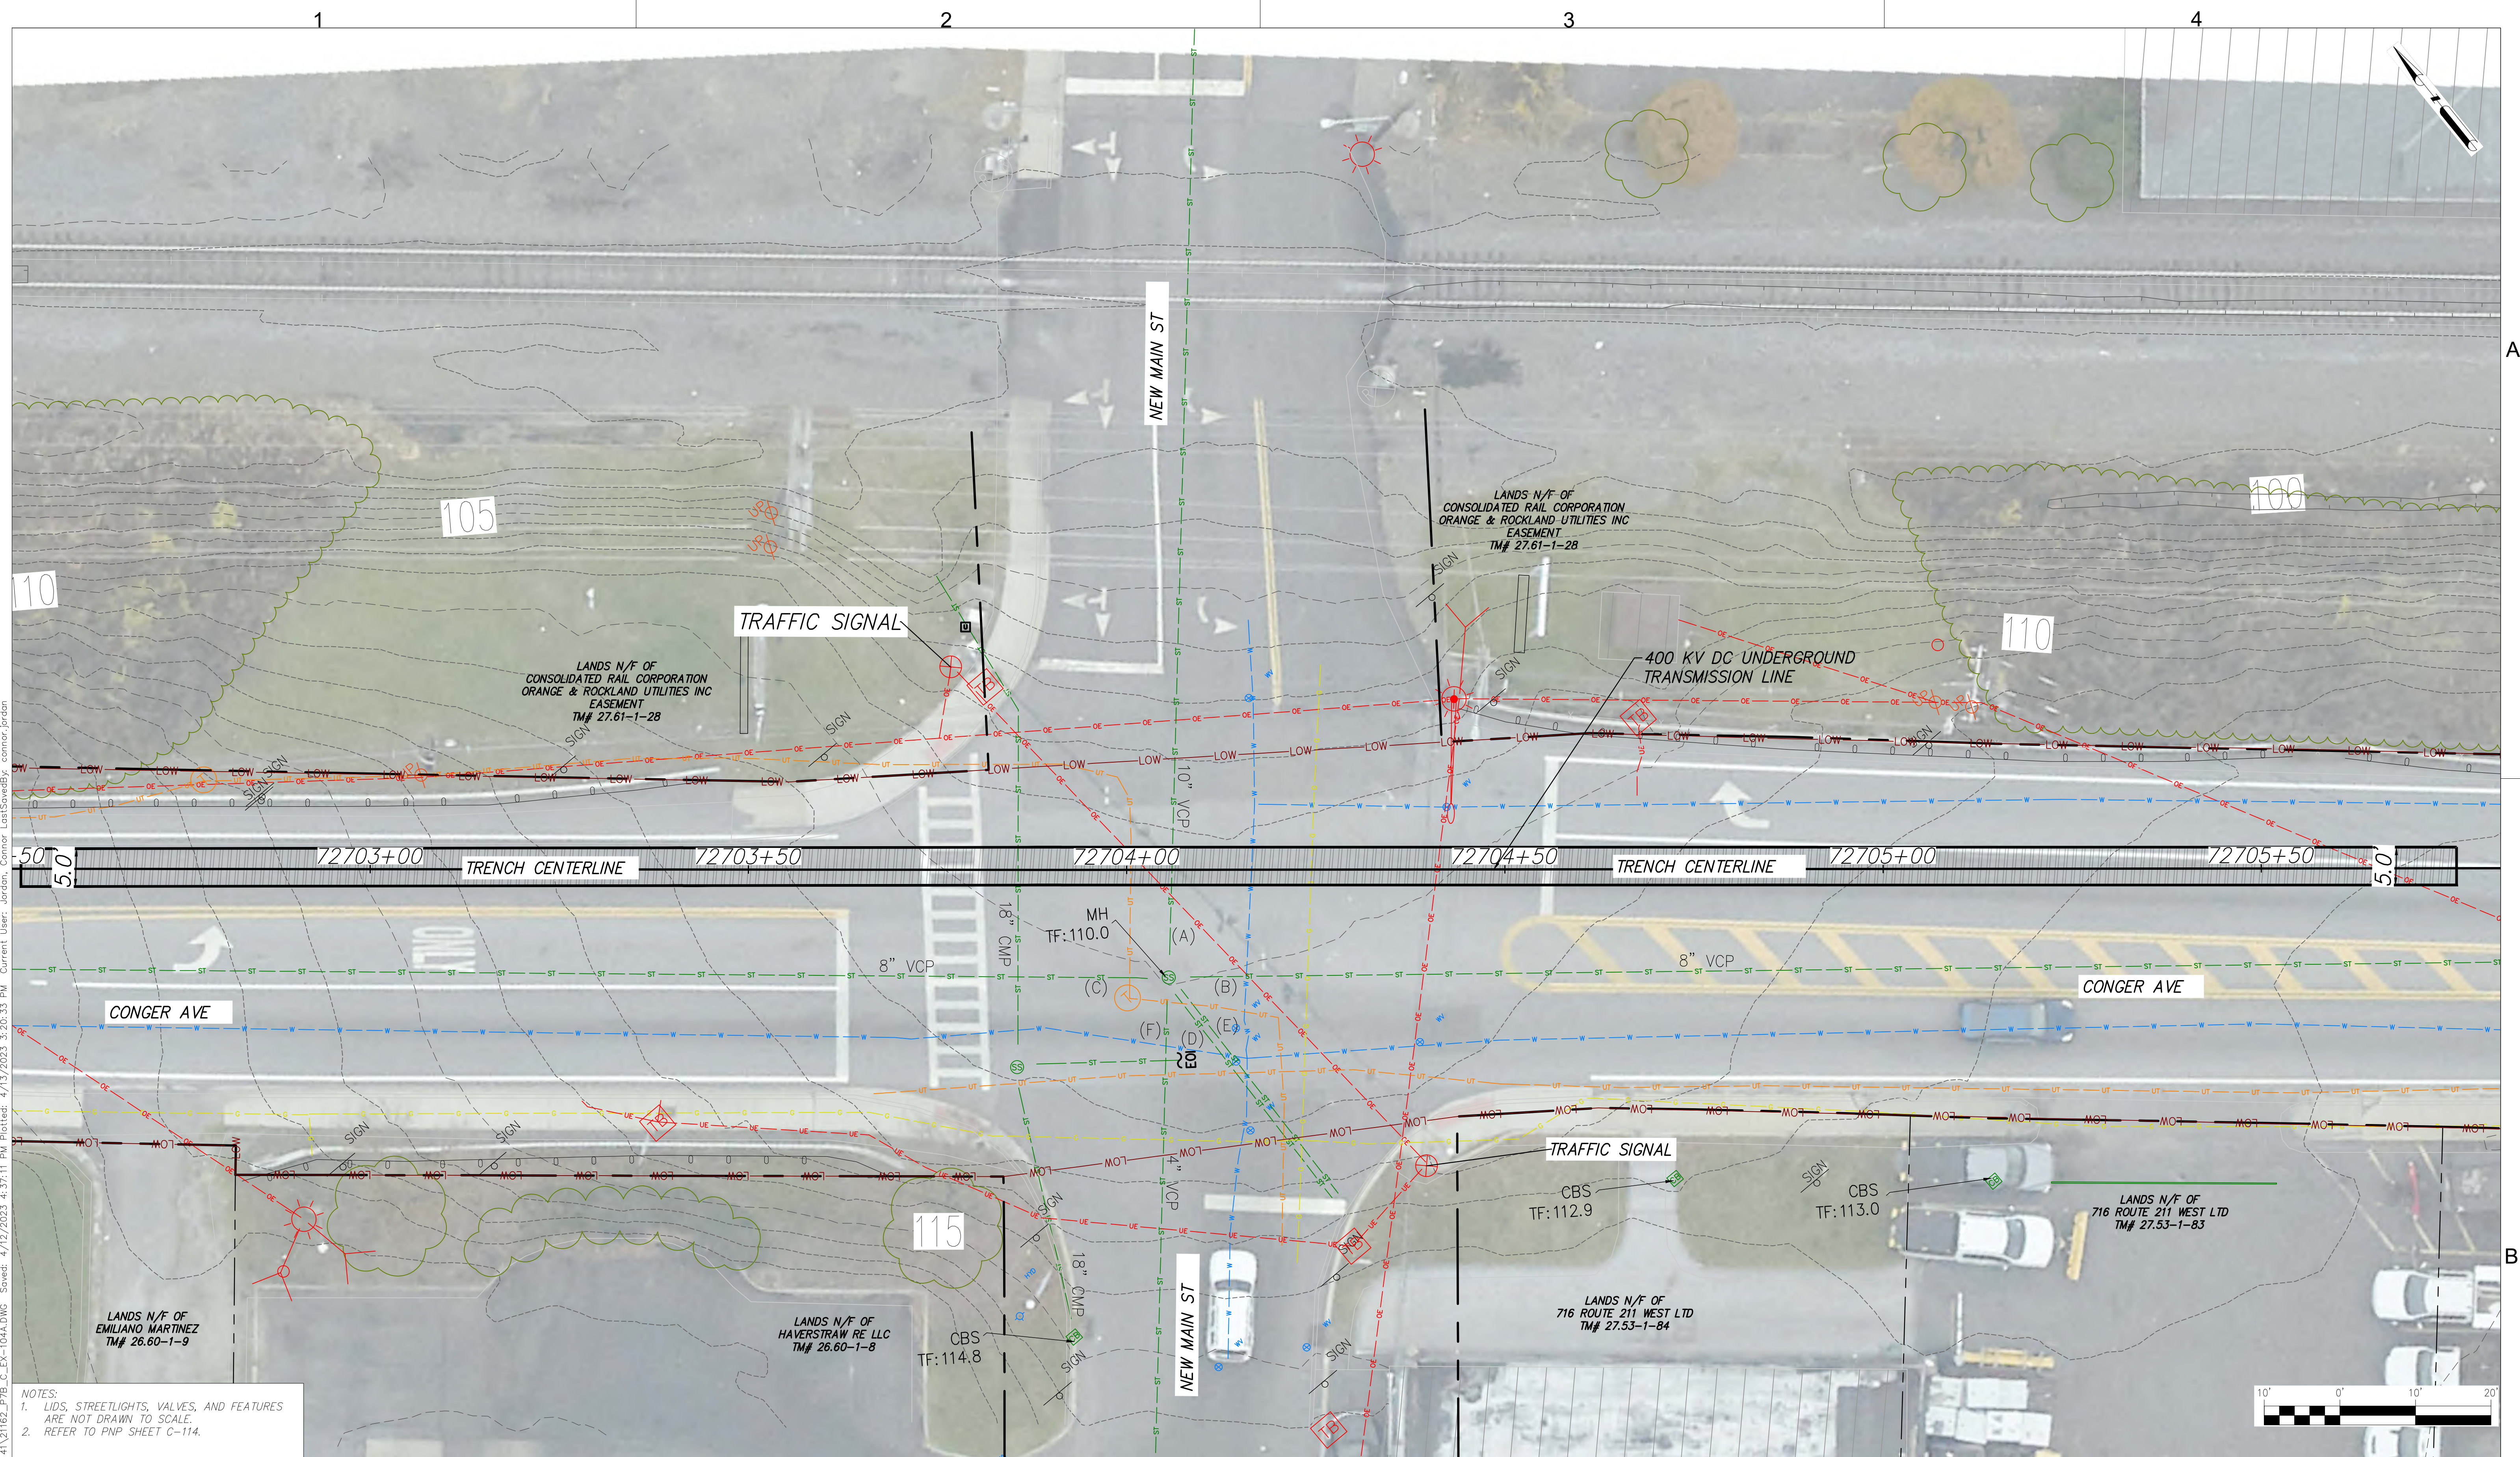

NOTES:
1. LIDS, STREETLIGHTS, VALVES, AND FEATURES ARE NOT DRAWN TO SCALE.
2. REFER TO PNP SHEET C-114.



Champlain Hudson Power Express



Kiewit



TETRA TECH

TETRA TECH ENGINEERING AND SURVEYING P.C.
(A NEW YORK PROFESSIONAL CORPORATION)

IT IS A VIOLATION OF LAW FOR ANY PERSON, UNLESS THEY ARE ACTING UNDER THE DIRECTION OF A LICENSED PROFESSIONAL ENGINEER, ARCHITECT, LANDSCAPE ARCHITECT OR LAND SURVEYOR TO ALTER AN ITEM IN ANY WAY. IF AN ITEM BEARING THE STAMP OF A LICENSED PROFESSIONAL IS ALTERED, THE ALTERING ENGINEER, ARCHITECT, LANDSCAPE ARCHITECT OR LAND SURVEYOR SHALL STAMP THE DOCUMENT AND INCLUDE THE NOTATION "ALTERED BY" FOLLOWED BY THEIR SIGNATURE, THE DATE OF SUCH ALTERATION, AND A SPECIFIC DESCRIPTION OF THE ALTERATION.

ISSUED FOR PERMITTING


No.	DATE	SUBMITTAL / REVISION DESCRIPTION	DB	APP
C	04/14/2023	FINAL SUBMISSION	WJ	JL
B	03/01/2023	DRAFT FINAL REV 1 SUBMISSION	MP	JL
A	10/21/2022	DOT PROGRESS SUBMISSION	MP	AR

CHAMPLAIN HUDSON POWER EXPRESS
SEGMENT 12 (PACKAGE 7B) - ROUTE 9W:
ROCKLAND
INTERSECTION INSET EXHIBIT
CONGER AVE AND NEW MAIN ST

DRAWN BY: WJ DESIGNED BY: AC APPROVED BY: JL
SCALE: AS SHOWN REV. NO. C

KIEWIT PROJECT NO. 21162
TT PROJECT NO. 204-3701
DRAWING NO. **C-134**

DATE 04/14/2023
SH.NO. -- OF --

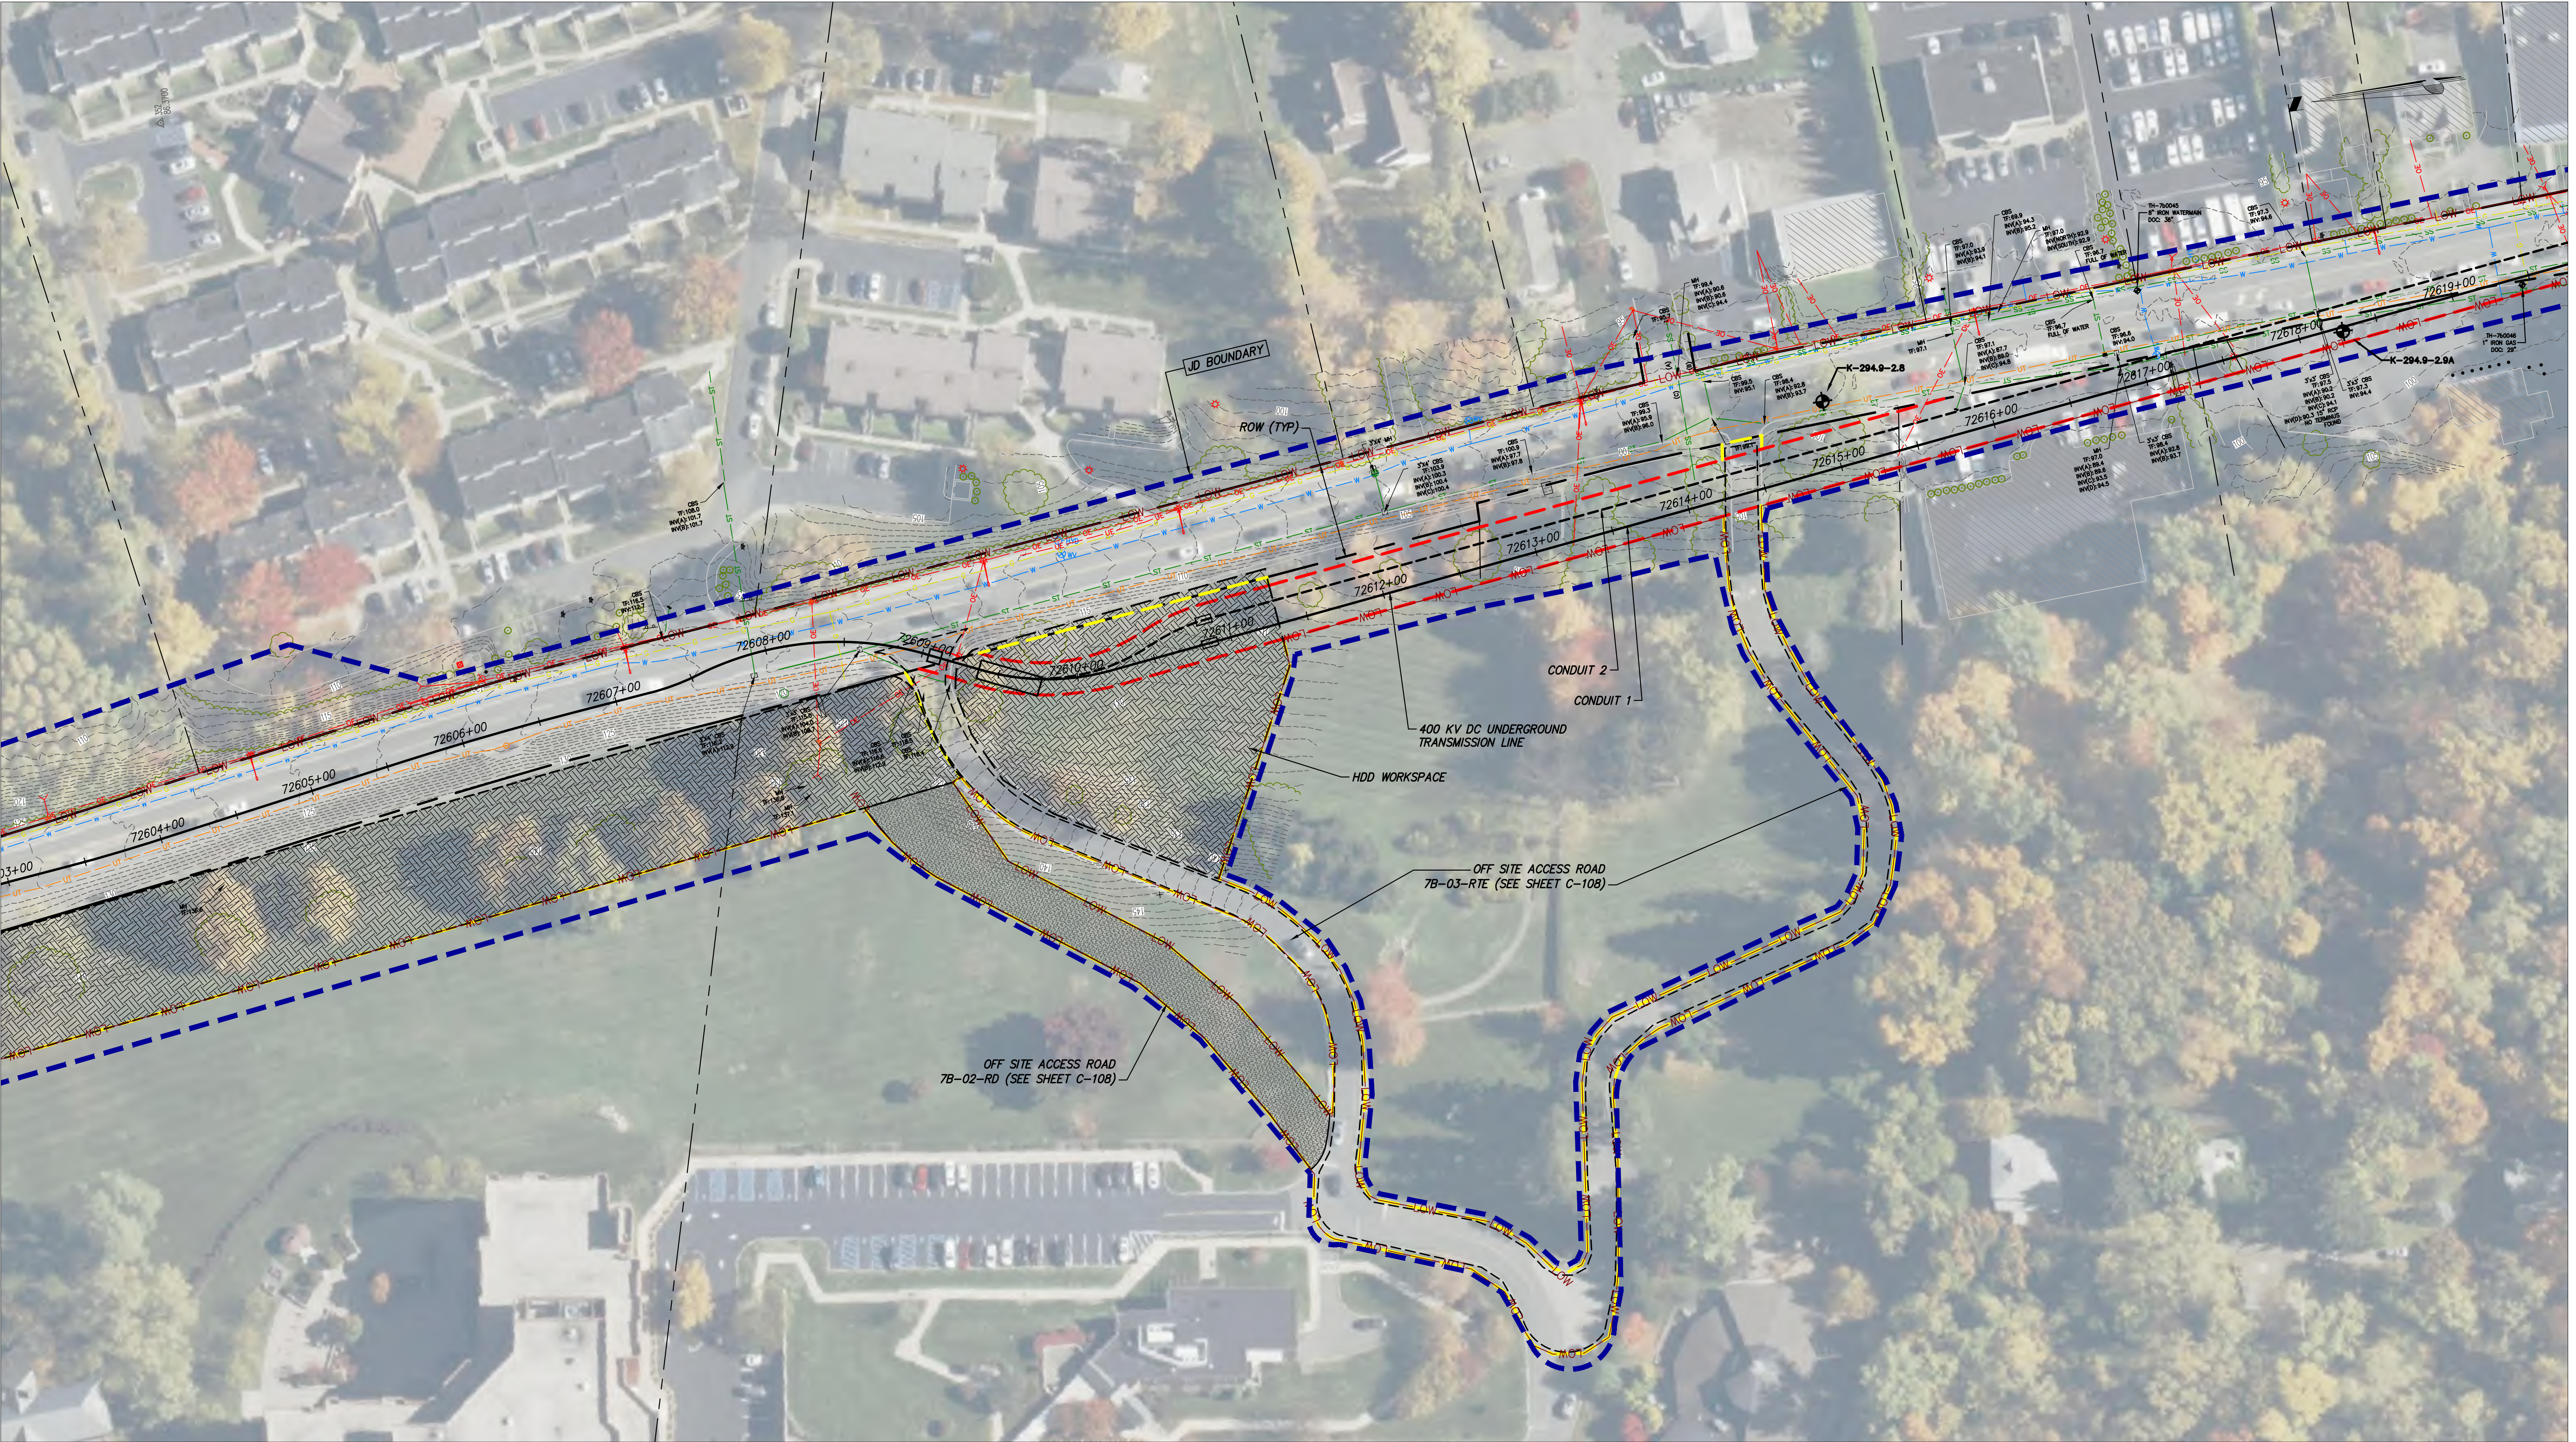

7B-02-RD AND 7B-03-RTE – OFF SITE ACCESS – STA 72604+00
SCALE: 1" = 50'



TETRA TECH ENGINEERING AND SURVEYING P.C.
(A NEW YORK PROFESSIONAL CORPORATION)

IT IS A VIOLATION OF LAW FOR ANY PERSON, UNLESS THEY ARE ACTING UNDER THE DIRECTION OF A LICENSED PROFESSIONAL ENGINEER, ARCHITECT, LANDSCAPE ARCHITECT OR LAND SURVEYOR TO ALTER AN ITEM IN ANY WAY. IF AN ITEM BEARING THE STAMP OF A LICENSED PROFESSIONAL IS ALTERED OR REPRODUCED, THE ENGINEER, ARCHITECT, LANDSCAPE ARCHITECT OR LAND SURVEYOR SHALL STAMP THE DOCUMENT AND ADD THE NOTATION "ALTERED BY" FOLLOWED BY THEIR SIGNATURE, THE DATE OF SUCH ALTERATION, AND A SPECIFIC DESCRIPTION OF THE ALTERATION.

ISSUED FOR PERMITTING

NO.	DATE	SUBMITTAL / REVISION DESCRIPTION	DB	APP
F	04/14/2023	FINAL SUBMISSION	RB	JL
E	03/01/2023	DRAFT FINAL REV 1 SUBMISSION	RB	JL
D	11/16/2022	DRAFT FINAL SUBMISSION	RB	JL
C	05/20/2022	60% DESIGN SUBMISSION	RB	JL
B	03/23/2022	PRELIMINARY DESIGN DEVELOPMENT	BV	TK
A	02/18/2022	PRELIMINARY PROGRESS	BV	TK

CHAMPLAIN HUDSON POWER EXPRESS
SEGMENT 12 (PACKAGE 7B) - ROUTE 9W:
ROCKLAND
OFF SITE ACCESS ROADS
SHEET 2 OF 2

DRAWN BY: RB DESIGNED BY: AC APPROVED BY: JL SCALE: AS SHOWN
REV. NO. F SH. NO.

KIEWIT PROJECT NO.	21162
TT PROJECT NO.	204-3701
DRAWING NO.	C-202
DATE	04/14/2023
SH. NO.	- OF -



NOTES:

1. CONTRACTOR TO INSTALL EROSION CONTROL MEASURES PRIOR TO CONSTRUCTION OF THE LAYDOWN AREA.
2. FOR CONSTRUCTION OF THE LAYDOWN AREA, CONTRACTOR TO INSTALL FABRIC AND STONE DIRECTLY ON EXISTING GRADE.
3. LAYDOWN AREA SHALL NOT BE CONSTRUCTED WITHIN WETLAND AREAS.
4. FUELING OPERATIONS SHALL NOT TAKE PLACE WITHIN 100 FEET OF ANY KNOWN WETLAND OR STREAM OR WITHIN 200 FEET OF ANY POTABLE WATER SOURCE.
5. AT THE COMPLETING OF CONSTRUCTION, CONTRACTOR TO REMOVE STONE, FABRIC AND RESTORE TO EXISTING CONDITIONS IN ACCORDANCE WITH THE RESTORATION SECTION AS IDENTIFIED WITH THE EM&CP.

TOMPKINS COVE LAYDOWN YARD

SCALE: 1" = 80'




TETRA TECH ENGINEERING AND SURVEYING P.C.
(A NEW YORK PROFESSIONAL CORPORATION)


IT IS A VIOLATION OF LAW FOR ANY PERSON, UNLESS THEY ARE ACTING IN THE DIRECTION OF A LICENSED PROFESSIONAL ENGINEER, ARCHITECT, LANDSCAPE ARCHITECT OR LAND SURVEYOR TO ALTER AN ITEM IN ANY WAY. IF AN ITEM BEARING THE STAMP OF A LICENSED PROFESSIONAL IS ALTERED BY AN ENGINEER, ARCHITECT, LANDSCAPE ARCHITECT OR LAND SURVEYOR SHALL STAMP THE DOCUMENT AND ADD THE NOTATION "ALTERED BY" FOLLOWED BY THEIR SIGNATURE, THE DATE OF SUCH ALTERATION, AND A SPECIFIC DESCRIPTION OF THE ALTERATION.

[illegible]

CHAMPLAIN HUDSON POWER EXPRESS SEGMENT 12 (PACKAGE 7B) - ROUTE 9W: ROCKLAND TOMKINS COVE LAYDOWN YARD				KIEWIT PROJECT NO. 21162
				TT PROJECT NO. 204-3701
				DRAWING NO. C-203
				DATE 04/14/2024 REV NO - OF -

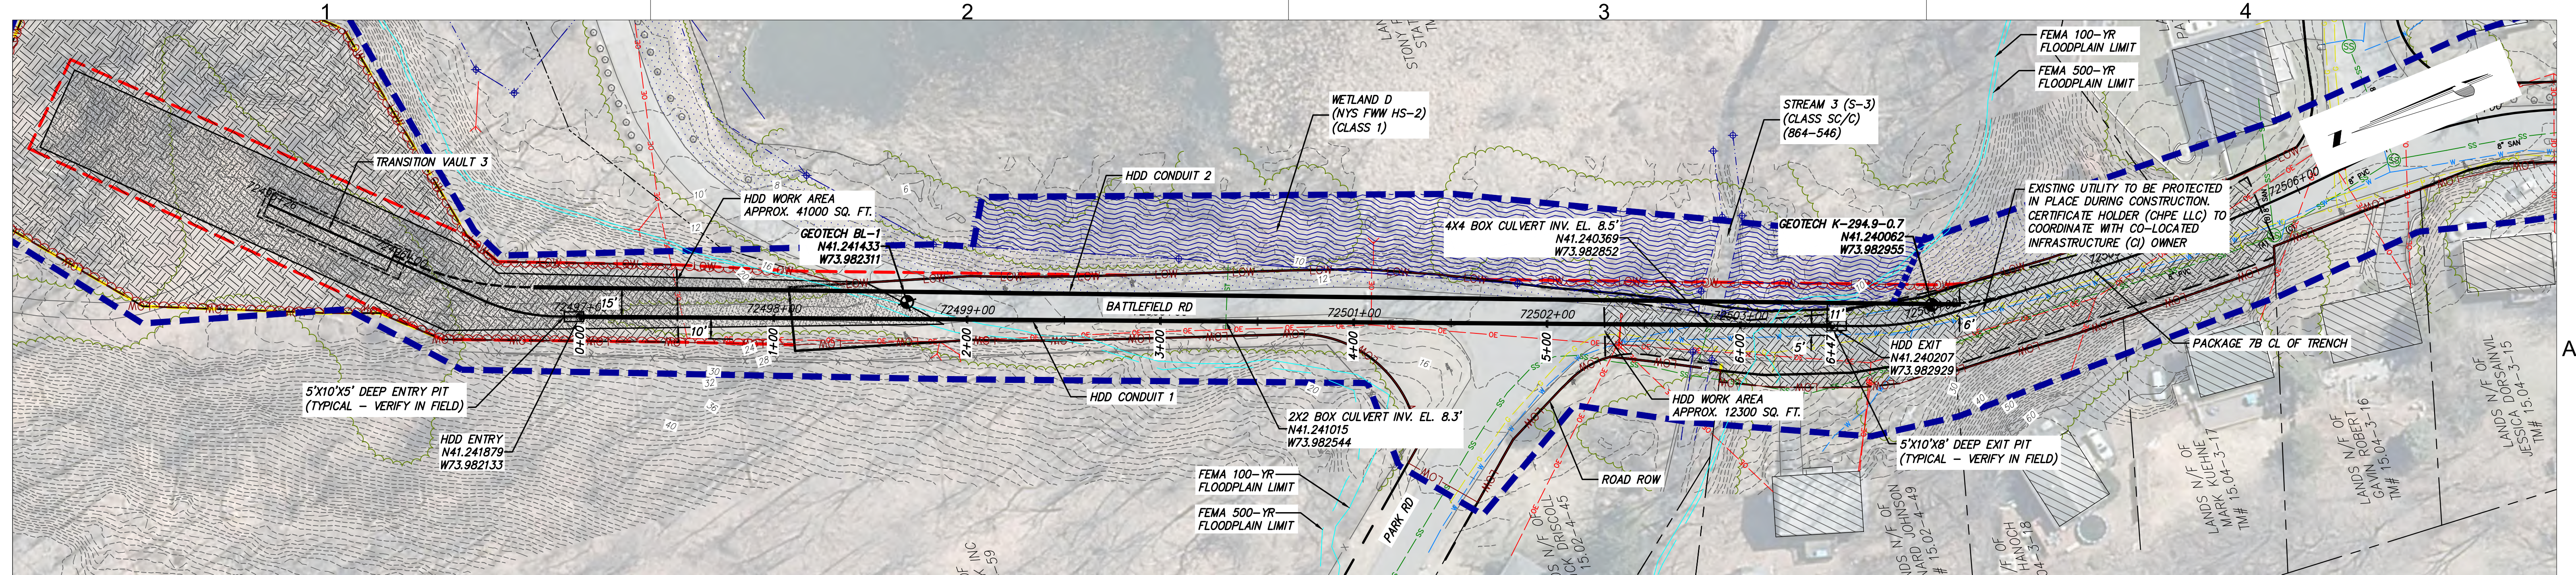

HDD 124 PLAN VIEW
CONDUIT 1

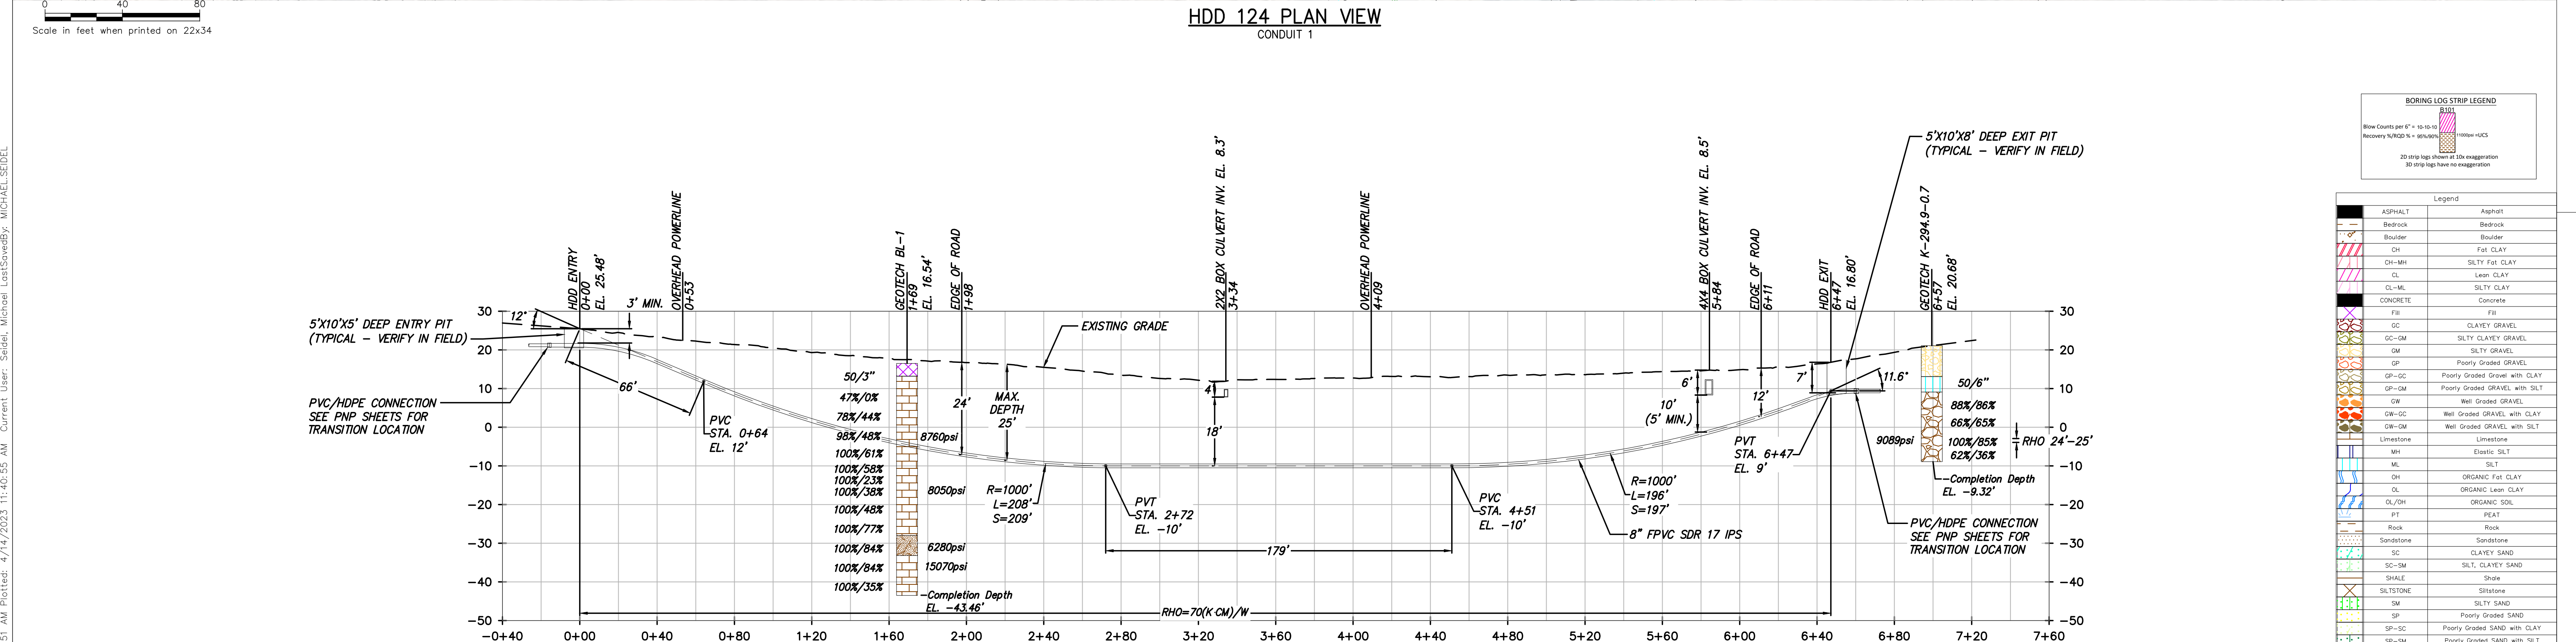

DESIGN AND CONSTRUCTION NOTES:

- INSTALLATION METHOD: HORIZONTAL DIRECTIONAL DRILL.
- 10.750" HDPE MIN. W.T. 1.194" DR 9 IPS PIPE.
3.500" HDPE MIN. W.T. 0.389" DR 9 IPS PIPE.
HDD HORIZONTAL LENGTH (L): 647'
HDD DESIGNED PIPE LENGTH (S): 651'
- THE MINIMUM THREE JOINT (APPROX. 100 FT) COMBINED CURVE (VERTICAL + HORIZONTAL) RADIUS SHALL NOT BE LESS THAN 800 FT.
- THE MINIMUM SEPARATION DISTANCE FROM EXISTING SUBSURFACE UTILITIES SHALL NOT BE LESS THAN 10 FT.
- AS-BUILT HORIZONTAL SEPARATION BETWEEN CASING 1 AND CASING 2 SHALL BE GREATER THAN 5 FT.
- PILOT HOLE HORIZONTAL ALIGNMENT SHALL REMAIN WITHIN 3 FT LEFT OR RIGHT OF THE DESIGNED HDD ALIGNMENT.
- DRILL CONTRACTOR AND GEOTECHNICAL ENGINEER TO DETERMINE LENGTH OF TEMPORARY SURFACE/CONDUCTOR CASING.
- SPT N-VALUES SHOWN ON THIS DRAWING ARE NOT CORRECTED FOR SAMPLER SIZE OR HAMMER ENERGY. REFERENCE BORING LOGS AND GEOTECHNICAL REPORTS FOR ADDITIONAL SOIL INFORMATION.
- DRILL CONTRACTOR SHALL UTILIZE BUOYANCY CONTROL MEASURES (INTERNAL WATER USED FOR BALLAST) DURING PULLBACK FOR ALL BUNDLED CASINGS.

GENERAL NOTES:

- ALL BURIED LINE DEPTHS ARE APPROXIMATE. PRIOR TO ANY EXCAVATION OR EXPLORATORY BORING, CONTRACTOR MUST CONTACT 811 AND ABIDE BY ALL STATE EXCAVATION REQUIREMENTS.
- TETRA TECH ENGINEERING AND SURVEYING P.C. IS NOT RESPONSIBLE FOR LOCATION OF FOREIGN UTILITIES IN THIS DRAWING. THE INFORMATION SHOWN HEREON IS FURNISHED WITHOUT LIABILITY ON THE PART OF TETRA TECH ENGINEERING AND SURVEYING P.C. OR ANY DAMAGES RESULTING FROM ERRORS OR OMISSIONS THEREIN.
- ALL COORDINATES ARE IN NEW YORK STATE PLANE, NAD83, EAST ZONE, US FOOT.

HDD 124 PROFILE VIEW
CONDUIT 1

File: C:\P\WORKING\RE\1\01551141\21162_7B_C-324.DWG Saved: 4/13/2023 10:22:51 AM Plotted: 4/14/2023 11:40:55 AM Current User: Seidel, Michael LastSavedBy: MICHAEL SEIDEL



TETRA TECH ENGINEERING AND SURVEYING P.C.
(A NEW YORK PROFESSIONAL CORPORATION)

IT IS A VIOLATION OF LAW FOR ANY PERSON, UNLESS THEY ARE ACTING UNDER THE DIRECTION OF A LICENSED PROFESSIONAL ENGINEER, ARCHITECT, LANDSCAPE ARCHITECT OR LAND SURVEYOR TO ALTER AN ITEM IN ANY WAY. IF AN ITEM BEARING THE STAMP OF A LICENSED PROFESSIONAL IS ALTERED, THE ALTERING ENGINEER, ARCHITECT, LANDSCAPE ARCHITECT OR LAND SURVEYOR SHALL STAMP THE DOCUMENT AND INCLUDE THE NOTATION "ALTERED BY" FOLLOWED BY THEIR SIGNATURE, THE DATE OF SUCH ALTERATION, AND A SPECIFIC DESCRIPTION OF THE ALTERATION.

ISSUED FOR PERMITTING


D	04/14/2023	FINAL SUBMISSION	MRS	EJK
C	03/01/2023	DRAFT FINAL REV 1 SUBMISSION	MRS	EJK
B	11/16/2022	DRAFT FINAL SUBMISSION	MRS	EJK
A	05/02/2022	60% DESIGN SUBMISSION	MRS	EJK
No.	DATE	SUBMITTAL / REVISION DESCRIPTION	DB	APP

CHAMPLAIN HUDSON POWER EXPRESS
SEGMENT 12 (PACKAGE 7B) - ROUTE 9W: ROCKLAND


PLAN AND PROFILE - HDD 124
UTILITY CROSSING - CONDUIT 1
ROCKLAND COUNTY, NY

DRAWN BY:	MRS	DESIGNED BY:	AMC	APPROVED BY:	EJK	SCALE	AS SHOWN	DATE	04/14/2023
REV. NO.								SH. NO.	OF

KIEWIT PROJECT NO.	21162
TT PROJECT NO.	204-3701
DRAWING NO.	C-324
DATE	04/14/2023
SH. NO.	OF

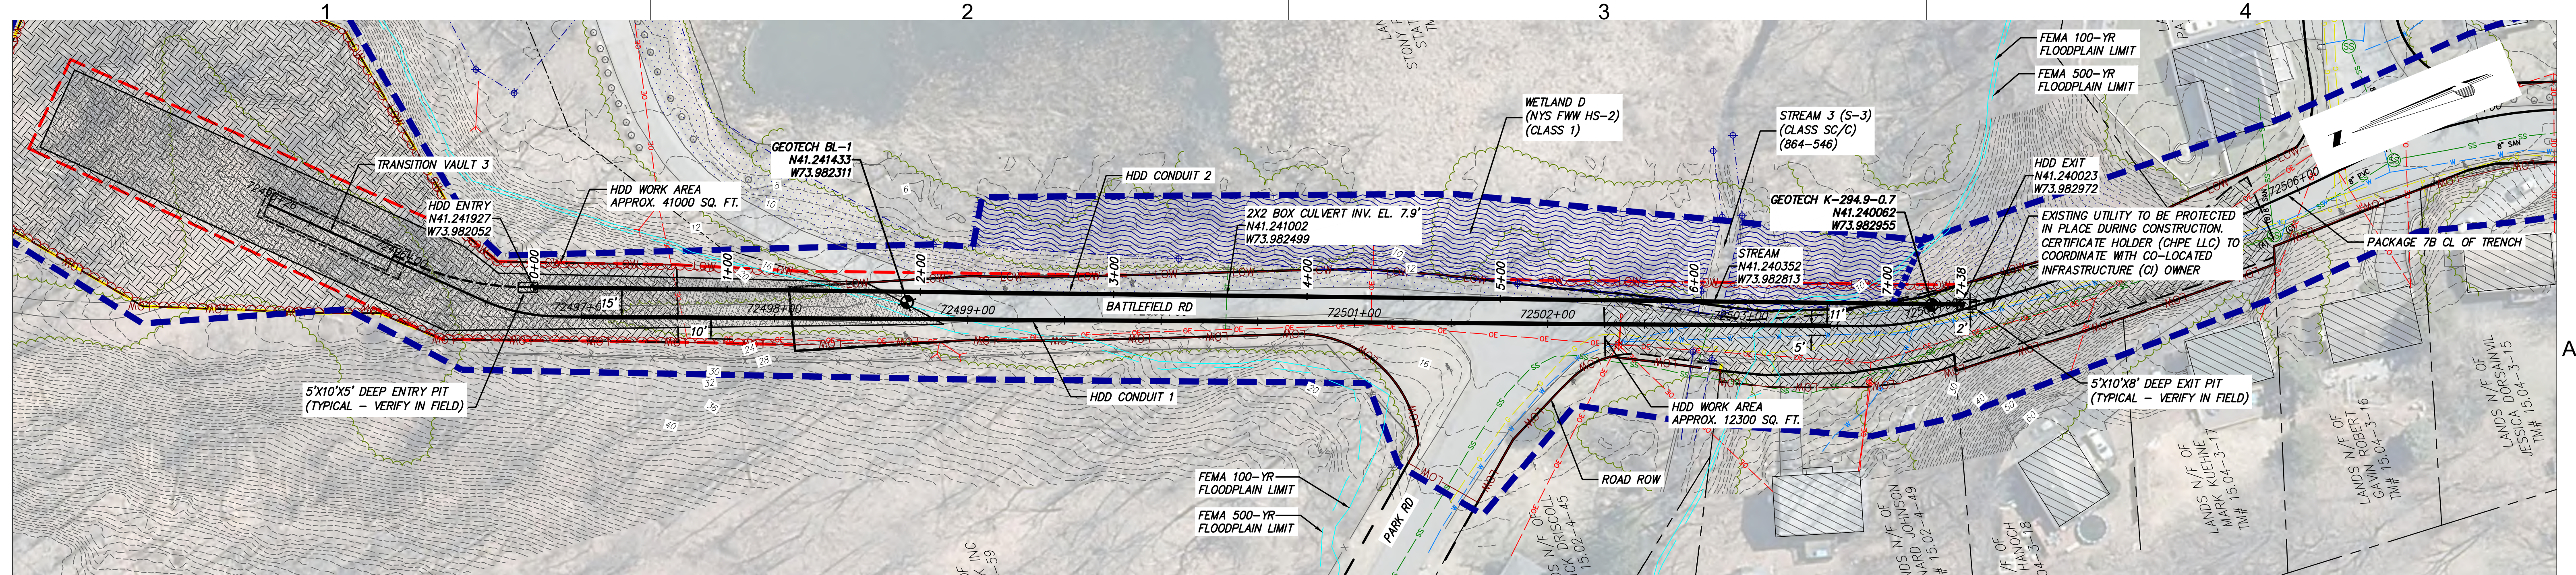

HDD 124 PLAN VIEW
CONDUIT 2

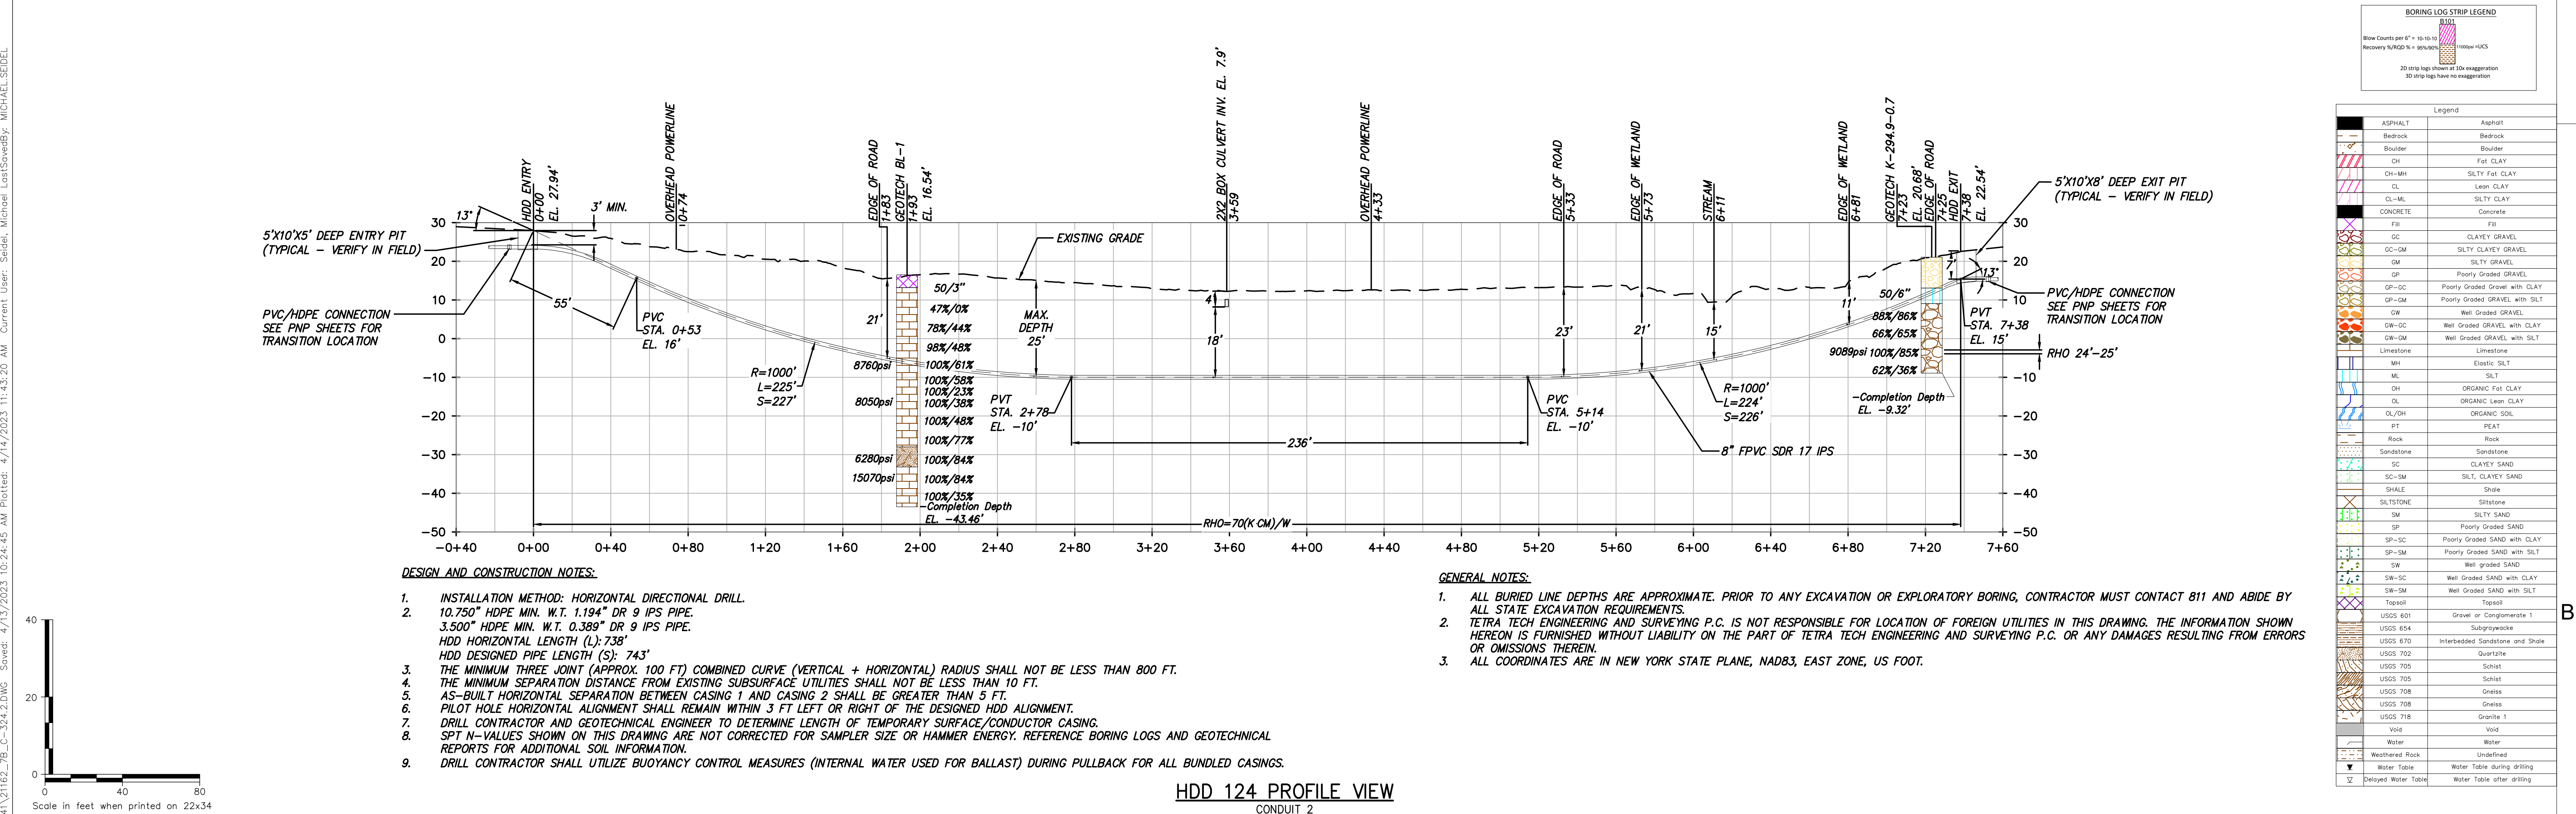


DESIGN AND CONSTRUCTION NOTES:

1. INSTALLATION METHOD: HORIZONTAL DIRECTIONAL DRILL.
2. 10.750" HDPE MIN. W.T. 1.194" DR 9 IPS PIPE.
3.500" HDPE MIN. W.T. 0.389" DR 9 IPS PIPE.
HDD HORIZONTAL LENGTH (L): 738'
HDD DESIGNED PIPE LENGTH (S): 743'
3. THE MINIMUM THREE JOINT (APPROX. 100 FT) COMBINED CURVE (VERTICAL + HORIZONTAL) RADIUS SHALL NOT BE LESS THAN 800 FT.
4. THE MINIMUM SEPARATION DISTANCE FROM EXISTING SUBSURFACE UTILITIES SHALL NOT BE LESS THAN 10 FT.
5. AS-BUILT HORIZONTAL SEPARATION BETWEEN CASING 1 AND CASING 2 SHALL BE GREATER THAN 5 FT.
6. PILOT HOLE HORIZONTAL ALIGNMENT SHALL REMAIN WITHIN 3 FT LEFT OR RIGHT OF THE DESIGNED HDD ALIGNMENT.
7. DRILL CONTRACTOR AND GEOTECHNICAL ENGINEER TO DETERMINE LENGTH OF TEMPORARY SURFACE/CONDUCTOR CASING.
8. SPT N-VALUES SHOWN ON THIS DRAWING ARE NOT CORRECTED FOR SAMPLER SIZE OR HAMMER ENERGY. REFERENCE BORING LOGS AND GEOTECHNICAL REPORTS FOR ADDITIONAL SOIL INFORMATION.
9. DRILL CONTRACTOR SHALL UTILIZE BUOYANCY CONTROL MEASURES (INTERNAL WATER USED FOR BALLAST) DURING PULLBACK FOR ALL BUNDLED CASINGS.

GENERAL NOTES:

1. ALL BURIED LINE DEPTHS ARE APPROXIMATE. PRIOR TO ANY EXCAVATION OR EXPLORATORY BORING, CONTRACTOR MUST CONTACT 811 AND ABIDE BY ALL STATE EXCAVATION REQUIREMENTS.
2. TETRA TECH ENGINEERING AND SURVEYING P.C. IS NOT RESPONSIBLE FOR LOCATION OF FOREIGN UTILITIES IN THIS DRAWING. THE INFORMATION SHOWN HEREON IS FURNISHED WITHOUT LIABILITY ON THE PART OF TETRA TECH ENGINEERING AND SURVEYING P.C. OR ANY DAMAGES RESULTING FROM ERRORS OR OMISSIONS THEREIN.
3. ALL COORDINATES ARE IN NEW YORK STATE PLANE, NAD83, EAST ZONE, US FOOT.

HDD 124 PROFILE VIEW
CONDUIT 2

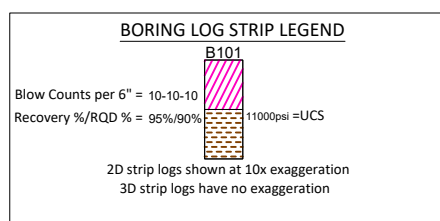

Legend	
ASPHALT	Asphalt
Bedrock	Bedrock
Boulder	Boulder
CH	Fat CLAY
CH-MH	SILTY Fat CLAY
CL	Lean CLAY
CL-ML	SILTY CLAY
CONCRETE	Concrete
Fill	Fill
GC	CLAYEY GRAVEL
GC-GM	SILTY CLAYEY GRAVEL
GM	SILTY GRAVEL
GP	Poorly Graded GRAVEL
GP-GC	Poorly Graded Gravel with CLAY
GP-GM	Poorly Graded GRAVEL with SILT
GW	Well Graded GRAVEL
GW-GC	Well Graded GRAVEL with CLAY
GW-GM	Well Graded GRAVEL with SILT
Limestone	Limestone
MH	Elastic SILT
ML	SILT
OH	ORGANIC Fat CLAY
OL	ORGANIC Lean CLAY
OL/OH	ORGANIC SOIL
PT	PEAT
Rock	Rock
Sandstone	Sandstone
SC	CLAYEY SAND
SC-GM	SILT, CLAYEY SAND
SHALE	Shale
SILTSTONE	Siltstone
SW	SILTY SAND
SP	Poorly Graded SAND
SP-SC	Poorly Graded SAND with CLAY
SP-GM	Poorly Graded SAND with SILT
SW	Well graded SAND
SW-SC	Well Graded SAND with CLAY
SW-GM	Well Graded SAND with SILT
Topsoil	Topsoil
USGS 601	Gravel or Conglomerate 1
USGS 654	Subgravel
USGS 670	Interbedded Sandstone and Shale
USGS 702	Quartzite
USGS 705	Schist
USGS 705	Schist
USGS 708	Gneiss
USGS 708	Gneiss
USGS 718	Granite
Void	Void
Water	Water
Weathered Rock	Undefined
Water Table	Water Table during drilling
Delayed Water Table	Water Table after drilling



TETRA TECH ENGINEERING AND SURVEYING P.C.
(A NEW YORK PROFESSIONAL CORPORATION)

IT IS A VIOLATION OF LAW FOR ANY PERSON, UNLESS THEY ARE ACTING UNDER THE DIRECTION OF A LICENSED PROFESSIONAL ENGINEER, ARCHITECT, LANDSCAPE ARCHITECT OR LAND SURVEYOR TO ALTER AN ITEM IN ANY WAY. IF AN ITEM BEARING THE STAMP OF A LICENSED PROFESSIONAL IS ALTERED, THE ALTERING ENGINEER, ARCHITECT, LANDSCAPE ARCHITECT OR LAND SURVEYOR SHALL STAMP THE DOCUMENT AND INCLUDE THE NOTATION "ALTERED BY" FOLLOWED BY THEIR SIGNATURE, THE DATE OF SUCH ALTERATION, AND A SPECIFIC DESCRIPTION OF THE ALTERATION.

ISSUED FOR PERMITTING

No.	DATE	SUBMITTAL / REVISION DESCRIPTION	DB	APP
D	04/14/2023	FINAL SUBMISSION	MRS	EJK
C	03/01/2023	DRAFT FINAL REV 1 SUBMISSION	MRS	EJK
B	11/16/2022	DRAFT FINAL SUBMISSION	MRS	EJK
A	05/20/2022	60% DESIGN SUBMISSION	MRS	EJK

CHAMPLAIN HUDSON POWER EXPRESS
SEGMENT 12 (PACKAGE 7B) - ROUTE 9W: ROCKLAND


PLAN AND PROFILE - HDD 124
UTILITY CROSSING - CONDUIT 2
ROCKLAND COUNTY, NY

DRAWN BY:	DESIGNED BY:	APPROVED BY:	SCALE	AS SHOWN	DATE
MRS	AMC	EJK	REV. NO.	D	04/14/2023


KIEWIT PROJECT NO.
21162
TT PROJECT NO.
204-3701
DRAWING NO.

C-324.2

DATE
OF

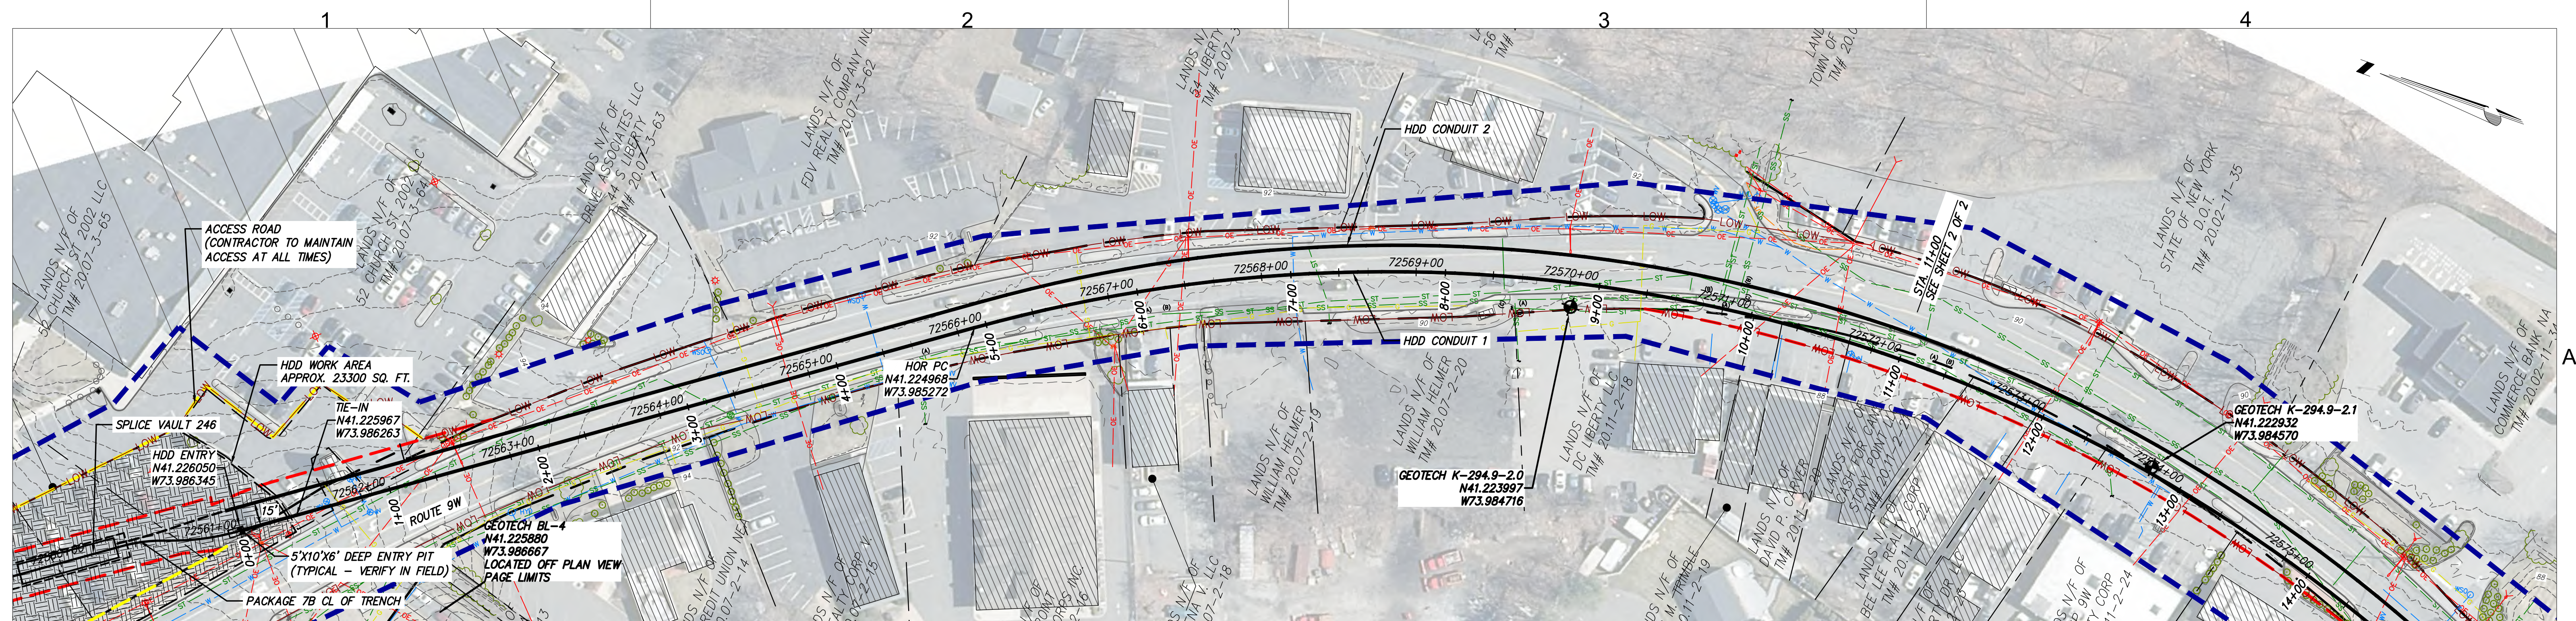

HDD 126 PLAN VIEW
CONDUIT 1

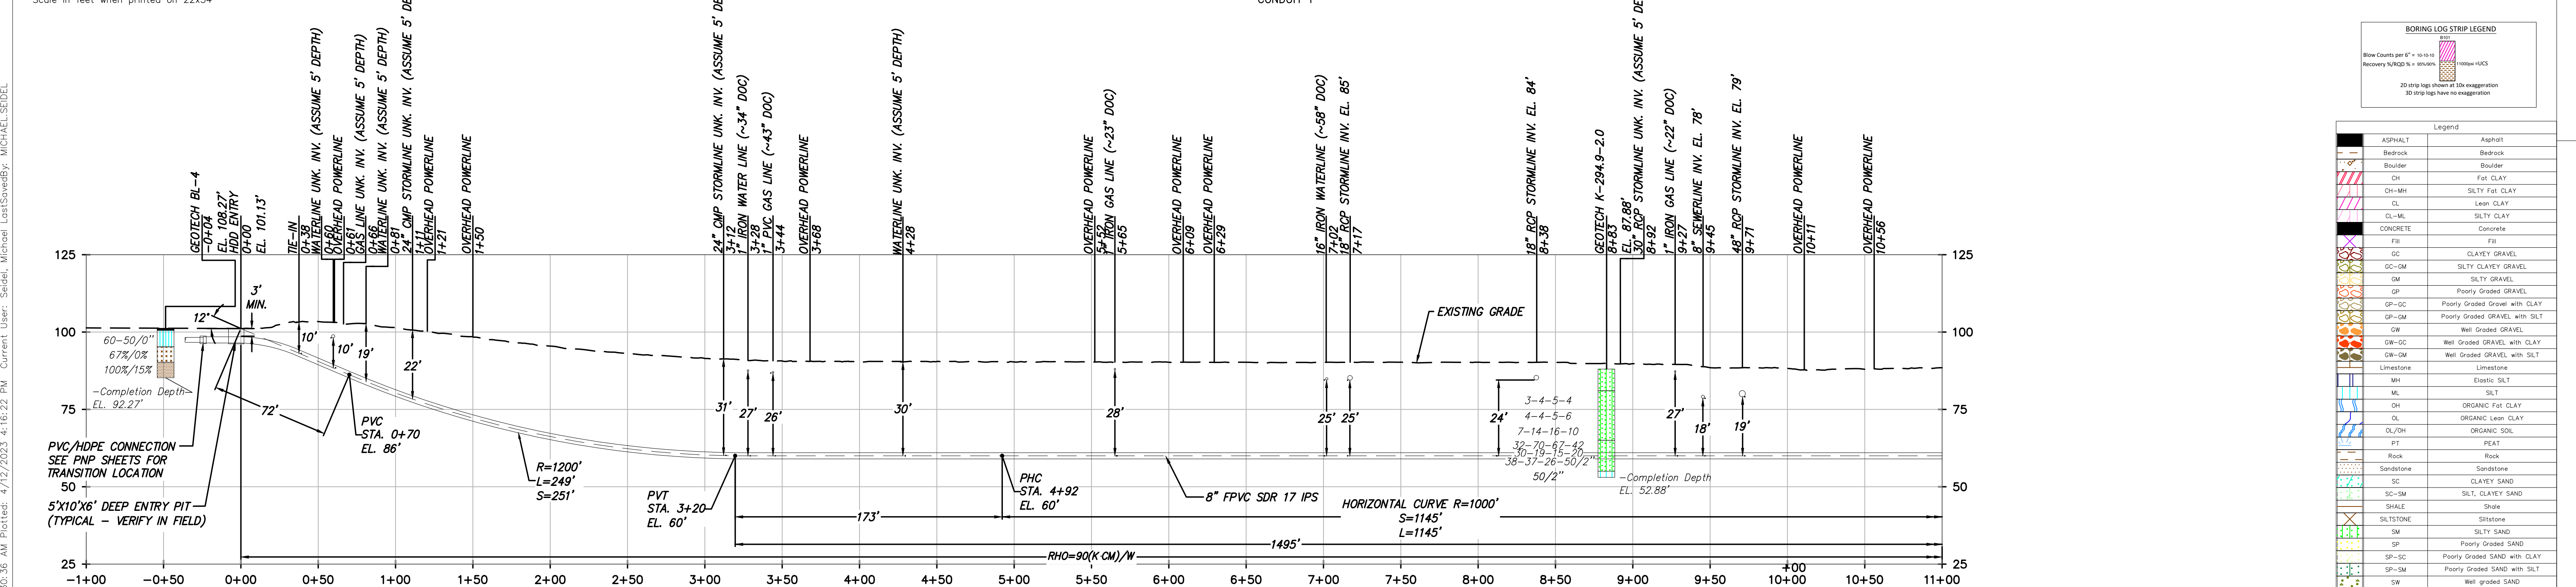


DESIGN AND CONSTRUCTION NOTES:

1. INSTALLATION METHOD: HORIZONTAL DIRECTIONAL DRILL.
2. 8.625" FPVC MIN. W.T. 0.510" SDR 17 IPS PIPE.
3.500" HDPE MIN. W.T. 0.389" DR 9 IPS PIPE.
HDD HORIZONTAL LENGTH (L): 2145'
HDD DESIGNED PIPE LENGTH (S): 2152'
3. THE MINIMUM THREE JOINT (APPROX. 100 FT) COMBINED CURVE (VERTICAL + HORIZONTAL) RADIUS SHALL NOT BE LESS THAN 800 FT.
4. THE MINIMUM SEPARATION DISTANCE FROM EXISTING SUBSURFACE UTILITIES SHALL NOT BE LESS THAN 10 FT.
5. AS-BUILT HORIZONTAL SEPARATION BETWEEN CASING 1 AND CASING 2 SHALL BE GREATER THAN 5 FT.
6. PILOT HOLE HORIZONTAL ALIGNMENT SHALL REMAIN WITHIN 5 FT LEFT OR RIGHT OF THE DESIGNED HDD ALIGNMENT.
7. DRILL CONTRACTOR AND GEOTECHNICAL ENGINEER TO DETERMINE LENGTH OF TEMPORARY SURFACE/CONDUCTOR CASING.
8. SPT N-VALUES SHOWN ON THIS DRAWING ARE NOT CORRECTED FOR SAMPLER SIZE OR HAMMER ENERGY. REFERENCE BORING LOGS AND GEOTECHNICAL REPORTS FOR ADDITIONAL SOIL INFORMATION.
9. DRILL CONTRACTOR SHALL UTILIZE BUOYANCY CONTROL MEASURES (INTERNAL WATER USED FOR BALLAST) DURING PULLBACK FOR ALL BUNDLED CASINGS.

GENERAL NOTES:

1. ALL BURIED LINE DEPTHS ARE APPROXIMATE. PRIOR TO ANY EXCAVATION OR EXPLORATORY BORING, CONTRACTOR MUST CONTACT 811 AND ABIDE BY ALL STATE EXCAVATION REQUIREMENTS.
2. TETRA TECH ENGINEERING AND SURVEYING P.C. IS NOT RESPONSIBLE FOR LOCATION OF FOREIGN UTILITIES IN THIS DRAWING. THE INFORMATION SHOWN HEREON IS FURNISHED WITHOUT LIABILITY ON THE PART OF TETRA TECH ENGINEERING AND SURVEYING P.C. OR ANY DAMAGES RESULTING FROM ERRORS OR OMISSIONS THEREIN.
3. ALL COORDINATES ARE IN NEW YORK STATE PLANE, NAD83, EAST ZONE, US FOOT.

HDD 126 PROFILE VIEW
CONDUIT 1

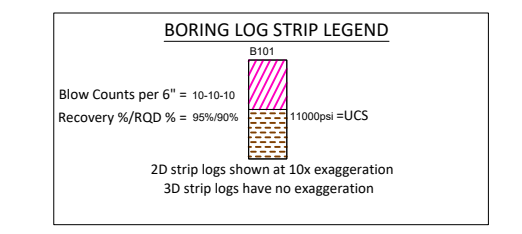

Legend	
ASPHALT	Asphalt
Bedrock	Bedrock
Boulder	Boulder
CH	Fat CLAY
CH-MH	SILTY Fat CLAY
CL	Lean CLAY
CL-ML	SILTY CLAY
CONCRETE	Concrete
FBI	FBI
GC	CLAYEY GRAVEL
GC-GM	SILTY CLAYEY GRAVEL
GM	SILTY GRAVEL
GP	Poorly Graded GRAVEL
GP-GC	Poorly Graded Gravel with CLAY
GP-GM	Poorly Graded GRAVEL with SILT
GW	Well Graded GRAVEL
GW-GC	Well Graded GRAVEL with CLAY
GW-GM	Well Graded GRAVEL with SILT
Limestone	Limestone
MH	Elastic SILT
ML	SILT
OH	ORGANIC Fat CLAY
OL	ORGANIC Lean CLAY
OL/OH	ORGANIC SOIL
PT	PEAT
Rock	Rock
Sandstone	Sandstone
SC	CLAYEY SAND
SC-GM	SILT, CLAYEY SAND
SHALE	Shale
SILTSTONE	Siltstone
SW	SILTY SAND
SP	Poorly Graded SAND
SP-SC	Poorly Graded SAND with CLAY
SP-GM	Poorly Graded SAND with SILT
SW	Well graded SAND
SW-SC	Well Graded SAND with CLAY
SW-GM	Well Graded SAND with SILT
Topsoil	Topsoil
USGS 601	Gravel or Conglomerate 1
USGS 654	Subgravel
USGS 670	Interbedded Sandstone and Shale
USGS 702	Quartzite
USGS 705	Schist
USGS 705	Schist
USGS 708	Gneiss
USGS 708	Gneiss
USGS 718	Granite
Void	Void
Water	Water
Weathered Rock	Undefined
Water Table	Water Table during drilling
Delayed Water Table	Water Table after drilling

Champlain Hudson Power Express

Kiewit

TETRA TECH

TETRA TECH ENGINEERING AND SURVEYING P.C.
(A NEW YORK PROFESSIONAL CORPORATION)

IT IS A VIOLATION OF LAW FOR ANY PERSON, UNLESS THEY ARE ACTING UNDER THE DIRECTION OF A LICENSED PROFESSIONAL ENGINEER, ARCHITECT, LANDSCAPE ARCHITECT OR LAND SURVEYOR TO ALTER AN ITEM IN ANY WAY. IF AN ITEM BEARING THE STAMP OF A LICENSED PROFESSIONAL IS ALTERED, THE ALTERING ENGINEER, ARCHITECT, LANDSCAPE ARCHITECT OR LAND SURVEYOR SHALL STAMP THE DOCUMENT AND INCLUDE THE NOTATION "ALTERED BY" FOLLOWED BY THEIR SIGNATURE, THE DATE OF SUCH ALTERATION, AND A SPECIFIC DESCRIPTION OF THE ALTERATION.

ISSUED FOR PERMITTING

D	04/14/2023	FINAL SUBMISSION	MRS	EJK
C	03/01/2023	DRAFT FINAL REV 1 SUBMISSION	MRS	EJK
B	11/16/2022	DRAFT FINAL SUBMISSION	MRS	EJK
A	05/20/2022	60% DESIGN SUBMISSION	MRS	EJK
No.	DATE	SUBMITTAL / REVISION DESCRIPTION	DB	APP

CHAMPLAIN HUDSON POWER EXPRESS
SEGMENT 12 (PACKAGE 7B) - ROUTE 9W: ROCKLAND

PLAN AND PROFILE - HDD 126 PAGE 1 OF 2
UTILITY CROSSING - CONDUIT 1
ROCKLAND COUNTY, NY

DRAWN BY: MRS	DESIGNED BY: AMC	APPROVED BY: EJK	SCALE	AS SHOWN	DATE
			REV. NO.		SH. NO.


KIEWIT PROJECT NO.
21162

TT PROJECT NO.
204-3701


DRAWING NO.
C-326

DATE
04/14/2023

OF

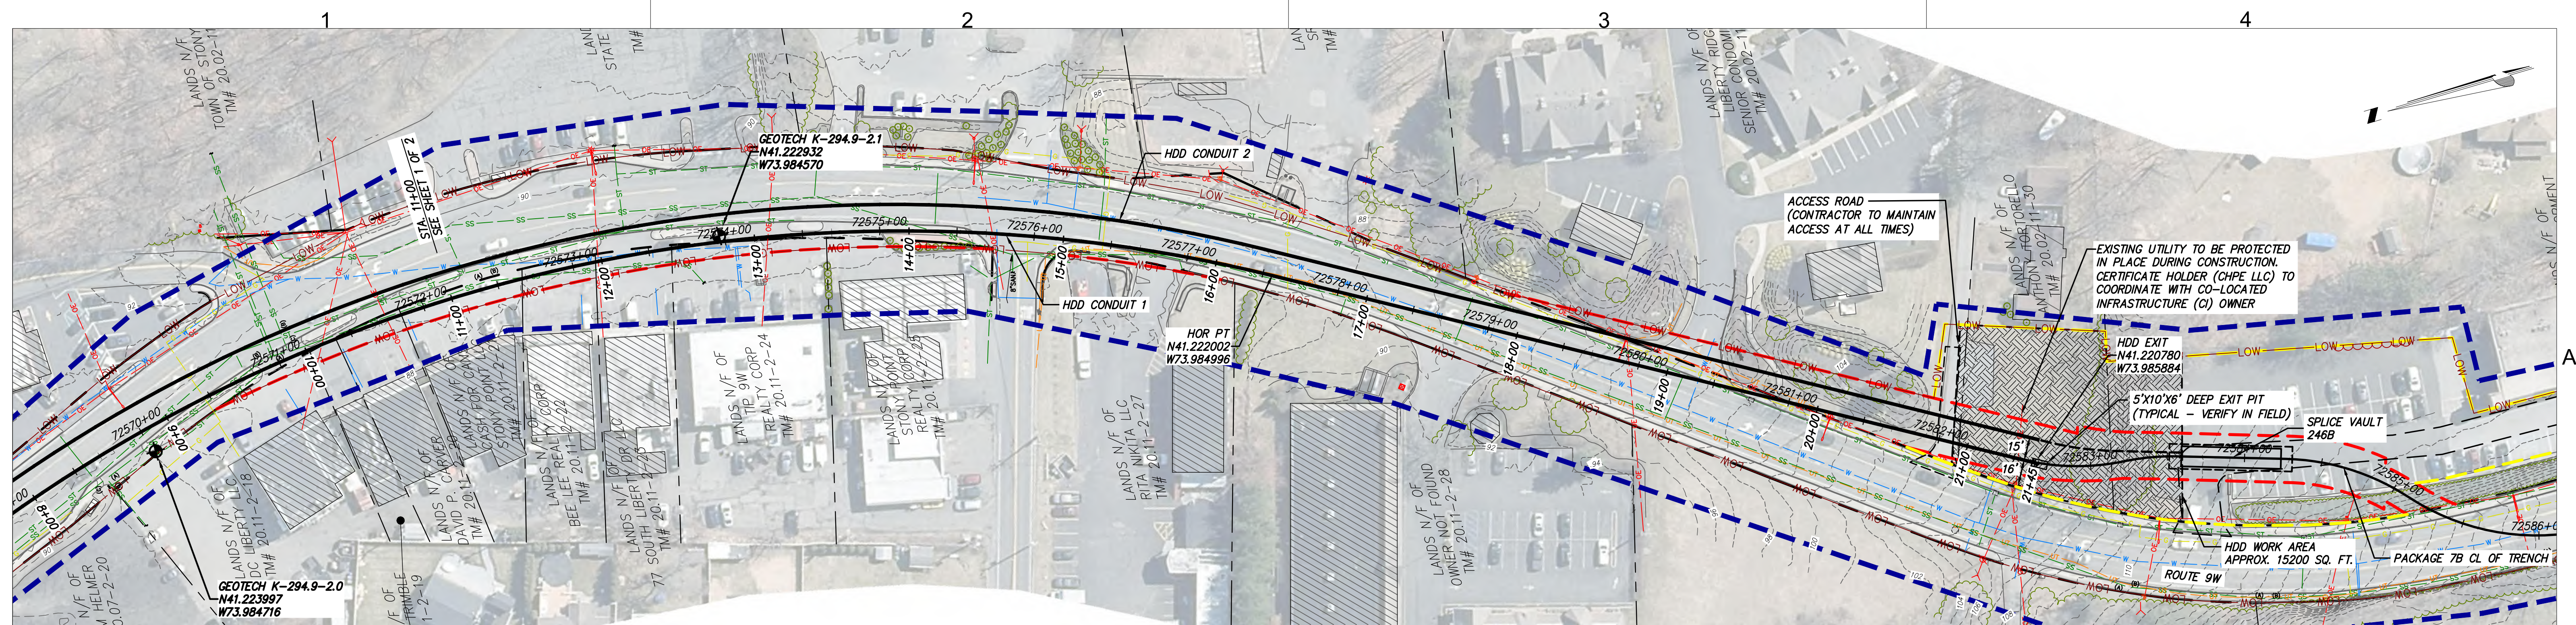

HDD 126 PLAN VIEW

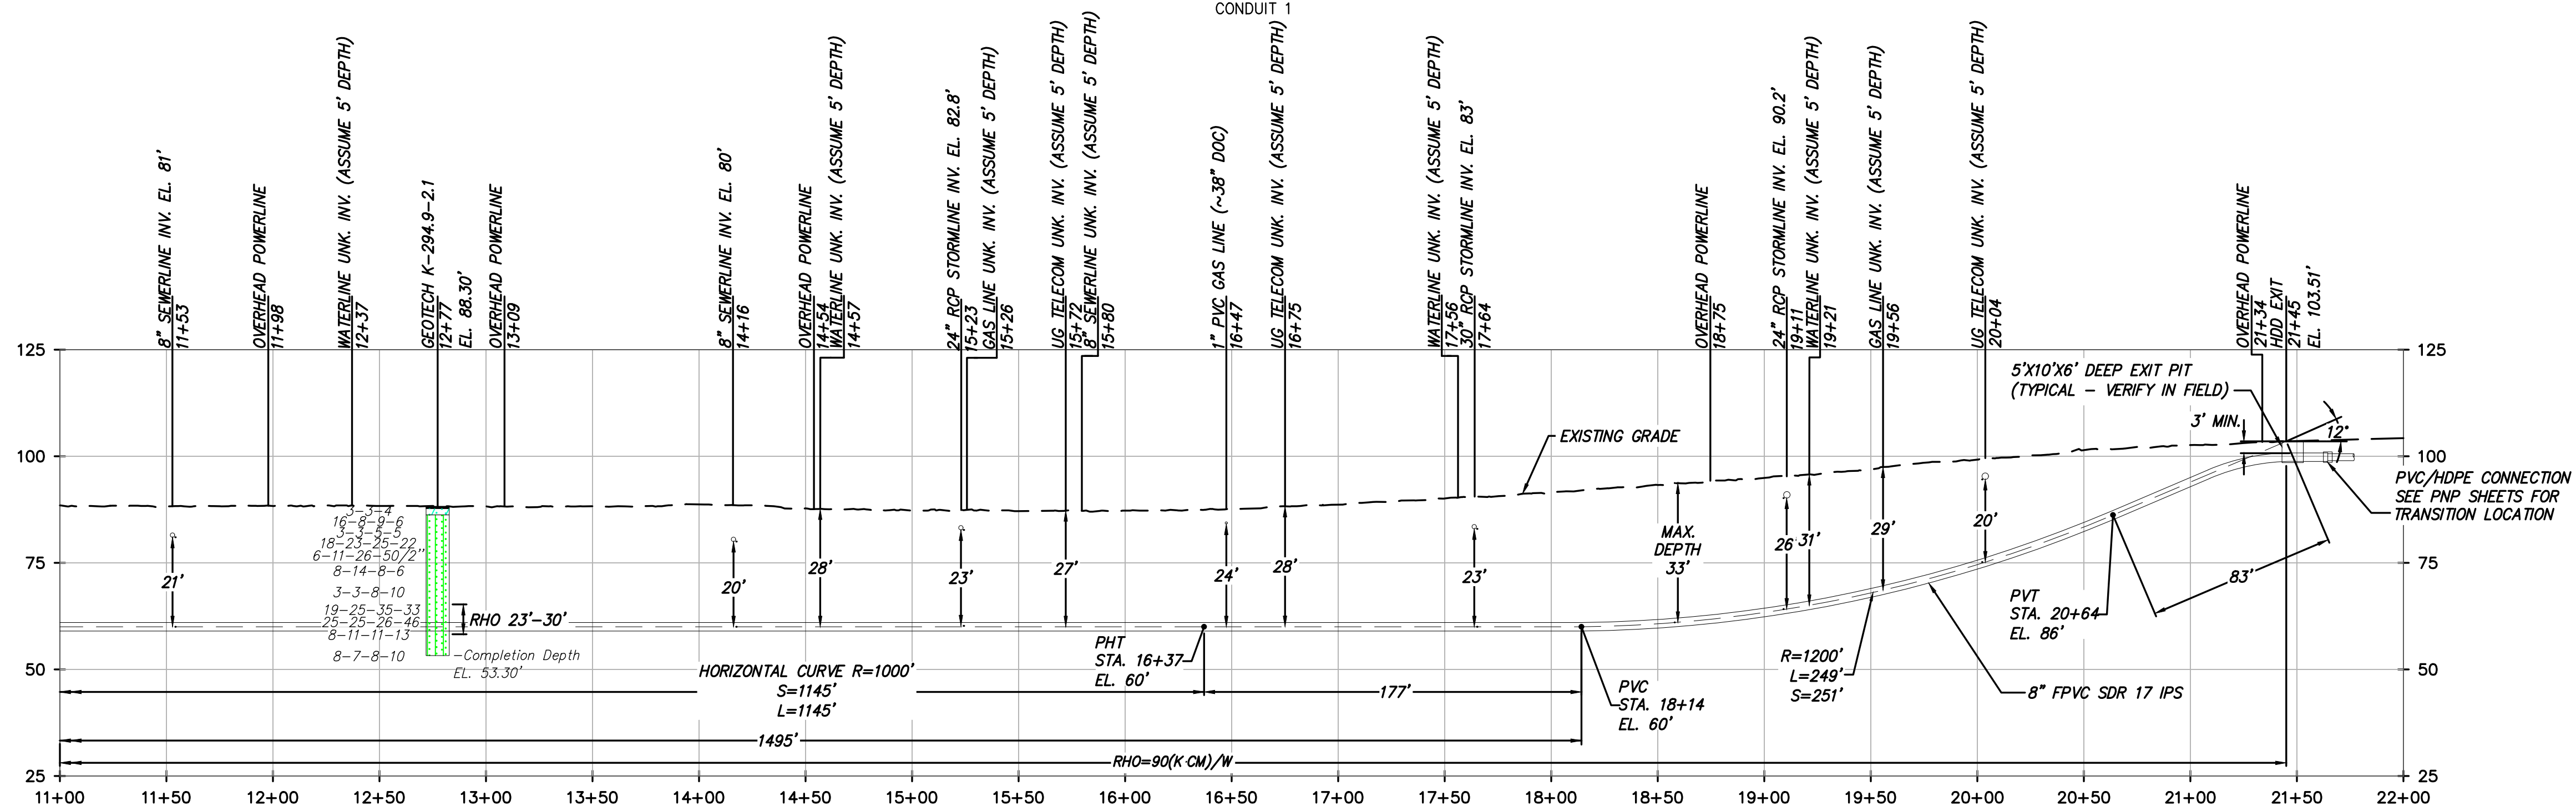

DESIGN AND CONSTRUCTION NOTES:


1. INSTALLATION METHOD: HORIZONTAL DIRECTIONAL DRILL.
2. 8.625\"/>

GENERAL NOTES:

1. ALL BURIED LINE DEPTHS ARE APPROXIMATE. PRIOR TO ANY EXCAVATION OR EXPLORATORY BORING, CONTRACTOR MUST CONTACT 811 AND ABIDE BY ALL STATE EXCAVATION REQUIREMENTS.
2. TETRA TECH ENGINEERING AND SURVEYING P.C. IS NOT RESPONSIBLE FOR LOCATION OF FOREIGN UTILITIES IN THIS DRAWING. THE INFORMATION SHOWN HEREON IS FURNISHED WITHOUT LIABILITY ON THE PART OF TETRA TECH ENGINEERING AND SURVEYING P.C. OR ANY DAMAGES RESULTING FROM ERRORS OR OMISSIONS THEREIN.
3. ALL COORDINATES ARE IN NEW YORK STATE PLANE, NAD83, EAST ZONE, US FOOT.

HDD 126 PROFILE VIEW

CONDUIT 1

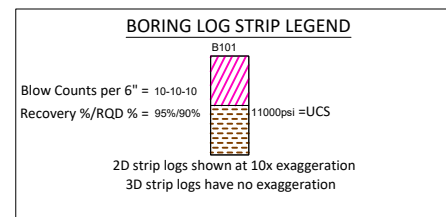

Legend	
	Asphalt
	Bedrock
	Boulder
	Fat CLAY
	SILTY Fat CLAY
	Lean CLAY
	SILTY CLAY
	Concrete
	FILL
	CLAYEY GRAVEL
	SILTY CLAYEY GRAVEL
	SILTY GRAVEL
	Poorly Graded GRAVEL
	Poorly Graded GRAVEL with CLAY
	Poorly Graded GRAVEL with SILT
	Well Graded GRAVEL
	Well Graded GRAVEL with CLAY
	Well Graded GRAVEL with SILT
	Limestone
	Elastic SILT
	SILT
	ORGANIC Fat CLAY
	ORGANIC Lean CLAY
	ORGANIC SOIL
	PEAT
	Rock
	Sandstone
	CLAYEY SAND
	SILT, CLAYEY SAND
	Shale
	Siltstone
	SILTY SAND
	Poorly Graded SAND
	Poorly Graded SAND with CLAY
	Poorly Graded SAND with SILT
	Well graded SAND
	Well Graded SAND with CLAY
	Well Graded SAND with SILT
	Topsoil
	Gravel or Conglomerate 1
	Subgravel
	Interbedded Sandstone and Shale
	Quartzite
	Schist
	Schist
	Gneiss
	Gneiss
	Granite
	Void
	Water
	Undefined
	Water Table during drilling
	Water Table after drilling



TETRA TECH ENGINEERING AND SURVEYING P.C.
(A NEW YORK PROFESSIONAL CORPORATION)

IT IS A VIOLATION OF LAW FOR ANY PERSON, UNLESS THEY ARE ACTING UNDER THE DIRECTION OF A LICENSED PROFESSIONAL ENGINEER, ARCHITECT, LANDSCAPE ARCHITECT OR LAND SURVEYOR TO ALTER AN ITEM IN ANY WAY. IF AN ITEM BEARING THE STAMP OF A LICENSED PROFESSIONAL IS ALTERED, THE ALTERING ENGINEER, ARCHITECT, LANDSCAPE ARCHITECT OR LAND SURVEYOR SHALL STAMP THE DOCUMENT AND INCLUDE THE NOTATION "ALTERED BY" FOLLOWED BY THEIR SIGNATURE, THE DATE OF SUCH ALTERATION, AND A SPECIFIC DESCRIPTION OF THE ALTERATION.

ISSUED FOR PERMITTING

D	04/14/2023	FINAL SUBMISSION	MRS	EJK
C	03/01/2023	DRAFT FINAL REV 1 SUBMISSION	MRS	EJK
B	11/16/2022	DRAFT FINAL SUBMISSION	MRS	EJK
A	05/20/2022	60% DESIGN SUBMISSION	MRS	EJK
No.	DATE	SUBMITTAL / REVISION DESCRIPTION	DB	APP



CHAMPLAIN HUDSON POWER EXPRESS
SEGMENT 12 (PACKAGE 7B) - ROUTE 9W: ROCKLAND

PLAN AND PROFILE - HDD 126 PAGE 2 OF 2
UTILITY CROSSING - CONDUIT 1
ROCKLAND COUNTY, NY

KIEWIT PROJECT NO.
21162
TT PROJECT NO.
204-3701
DRAWING NO.

C-326

DRAWN BY: MRS	DESIGNED BY: AMC	APPROVED BY: EJK	SCALE	AS SHOWN	DATE	04/14/2023
REV. NO.					SH. NO.	OF

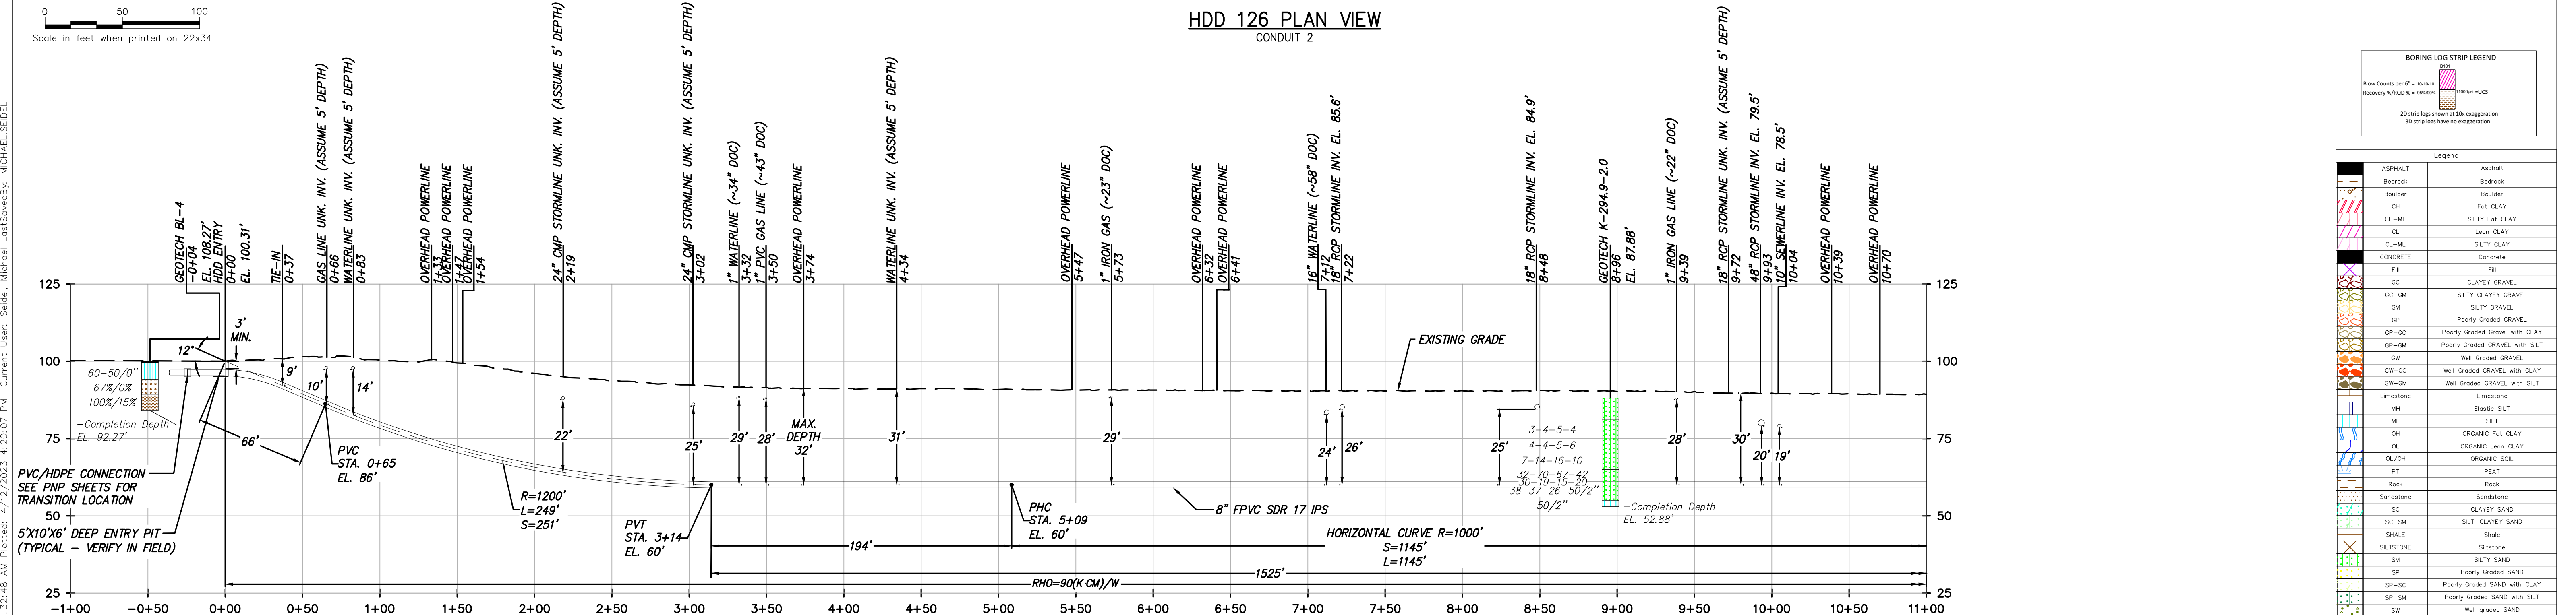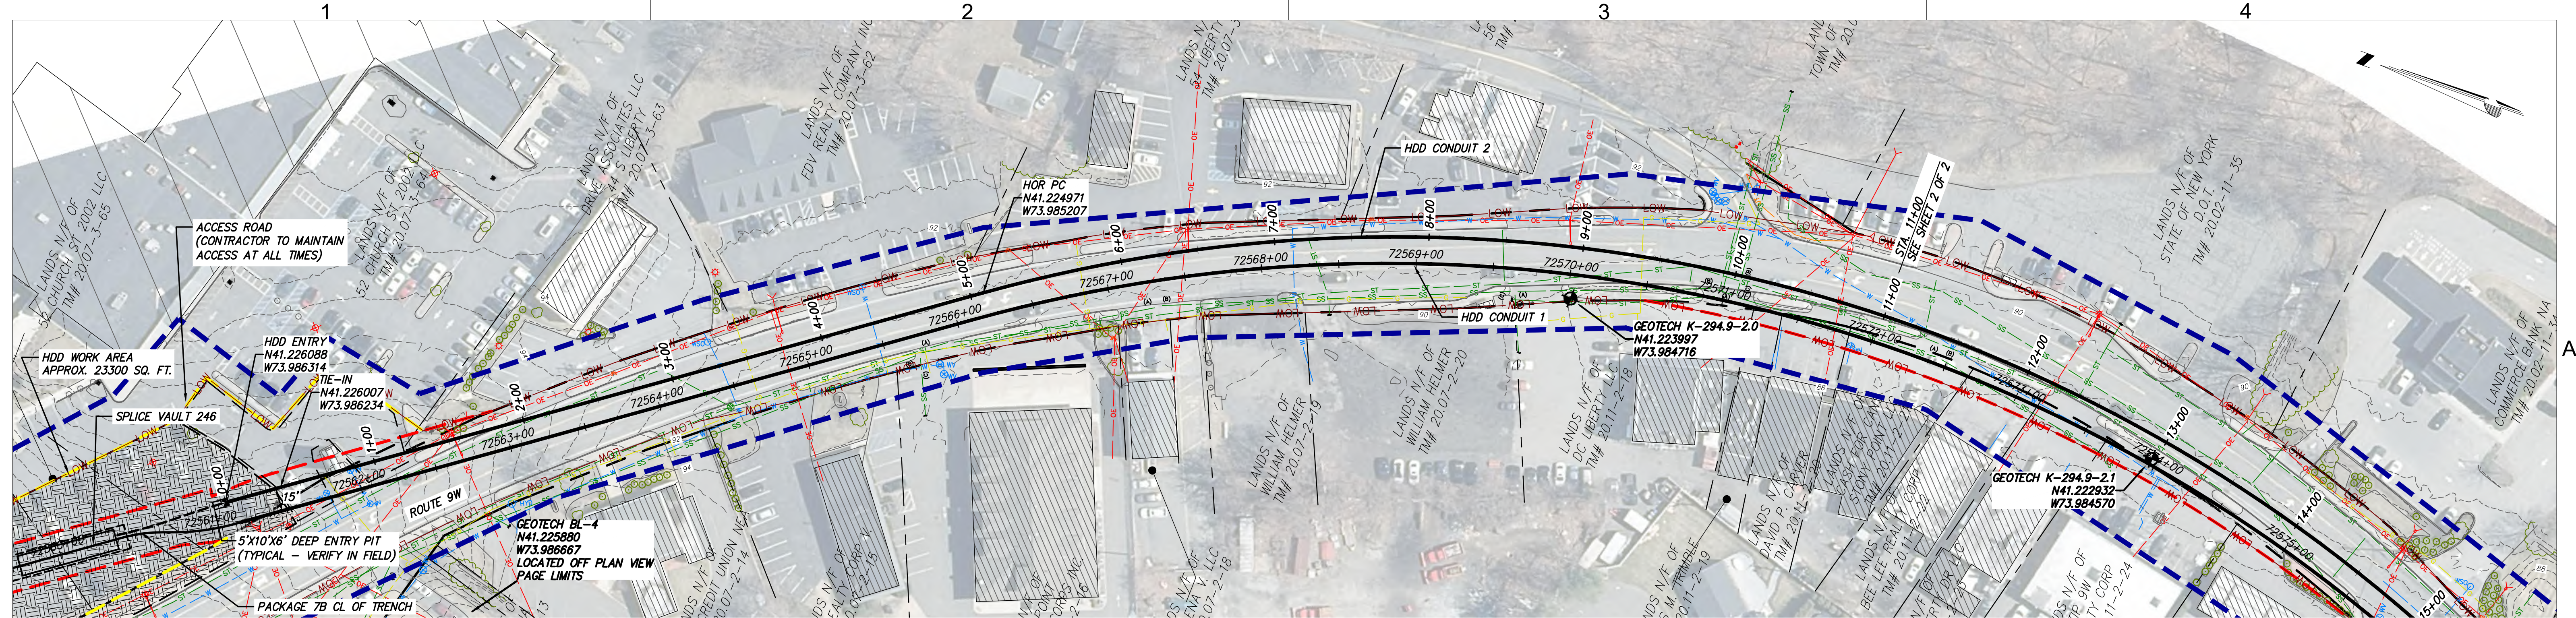

DESIGN AND CONSTRUCTION NOTES:

- INSTALLATION METHOD: HORIZONTAL DIRECTIONAL DRILL.
- 8.625" FPVC MIN. W.T. 0.510" SDR 17 IPS PIPE.
3.500" HDPE MIN. W.T. 0.389" DR 9 IPS PIPE.
HDD HORIZONTAL LENGTH (L): 2170'
HDD DESIGNED PIPE LENGTH (S): 2177'
- THE MINIMUM THREE JOINT (APPROX. 100 FT) COMBINED CURVE (VERTICAL + HORIZONTAL) RADIUS SHALL NOT BE LESS THAN 800 FT.
- THE MINIMUM SEPARATION DISTANCE FROM EXISTING SUBSURFACE UTILITIES SHALL NOT BE LESS THAN 10 FT.
- AS-BUILT HORIZONTAL SEPARATION BETWEEN CASING 1 AND CASING 2 SHALL BE GREATER THAN 5 FT.
- PILOT HOLE HORIZONTAL ALIGNMENT SHALL REMAIN WITHIN 5 FT LEFT OR RIGHT OF THE DESIGNED HDD ALIGNMENT.
- DRILL CONTRACTOR AND GEOTECHNICAL ENGINEER TO DETERMINE LENGTH OF TEMPORARY SURFACE/CONDUCTOR CASING.
- SPT N-VALUES SHOWN ON THIS DRAWING ARE NOT CORRECTED FOR SAMPLER SIZE OR HAMMER ENERGY. REFERENCE BORING LOGS AND GEOTECHNICAL REPORTS FOR ADDITIONAL SOIL INFORMATION.
- DRILL CONTRACTOR SHALL UTILIZE BUOYANCY CONTROL MEASURES (INTERNAL WATER USED FOR BALLAST) DURING PULLBACK FOR ALL BUNDLED CASINGS.

GENERAL NOTES:

- ALL BURIED LINE DEPTHS ARE APPROXIMATE. PRIOR TO ANY EXCAVATION OR EXPLORATORY BORING, CONTRACTOR MUST CONTACT 811 AND ABIDE BY ALL STATE EXCAVATION REQUIREMENTS.
- TETRA TECH ENGINEERING AND SURVEYING P.C. IS NOT RESPONSIBLE FOR LOCATION OF FOREIGN UTILITIES IN THIS DRAWING. THE INFORMATION SHOWN HEREON IS FURNISHED WITHOUT LIABILITY ON THE PART OF TETRA TECH ENGINEERING AND SURVEYING P.C. OR ANY DAMAGES RESULTING FROM ERRORS OR OMISSIONS THEREIN.
- ALL COORDINATES ARE IN NEW YORK STATE PLANE, NAD83, EAST ZONE, US FOOT.

CHPE
Champlain Hudson
Power Express

Kiewit

TETRA TECH
TETRA TECH ENGINEERING AND SURVEYING P.C.
(A NEW YORK PROFESSIONAL CORPORATION)

IT IS A VIOLATION OF LAW FOR ANY PERSON, UNLESS THEY ARE ACTING UNDER THE DIRECTION OF A LICENSED PROFESSIONAL ENGINEER, ARCHITECT, LANDSCAPE ARCHITECT OR LAND SURVEYOR TO ALTER AN ITEM IN ANY WAY. IF AN ITEM BEARING THE STAMP OF A LICENSED PROFESSIONAL IS ALTERED, THE ALTERING ENGINEER, ARCHITECT, LANDSCAPE ARCHITECT OR LAND SURVEYOR SHALL STAMP THE DOCUMENT AND INCLUDE THE NOTATION "ALTERED BY" FOLLOWED BY THEIR SIGNATURE, THE DATE OF SUCH ALTERATION, AND A SPECIFIC DESCRIPTION OF THE ALTERATION.

ISSUED FOR PERMITTING


No.	DATE	SUBMITTAL / REVISION DESCRIPTION	DB	APP
D	04/14/2023	FINAL SUBMISSION	MRS	EJK
C	03/01/2023	DRAFT FINAL REV 1 SUBMISSION	MRS	EJK
B	11/16/2022	DRAFT FINAL SUBMISSION	MRS	EJK
A	05/20/2022	60% DESIGN SUBMISSION	MRS	EJK

**CHAMPLAIN HUDSON POWER EXPRESS
SEGMENT 12 (PACKAGE 7B) - ROUTE 9W: ROCKLAND**


PLAN AND PROFILE - HDD 126 PAGE 1 OF 2
UTILITY CROSSING - CONDUIT 2
ROCKLAND COUNTY, NY

DRAWN BY:	DESIGNED BY:	APPROVED BY:	SCALE	AS SHOWN	DATE
MRS	AMC	EJK	REV. NO.	D	04/14/2023

KIEWIT PROJECT NO.
21162
TT PROJECT NO.
204-3701
DRAWING NO.
C-326.2

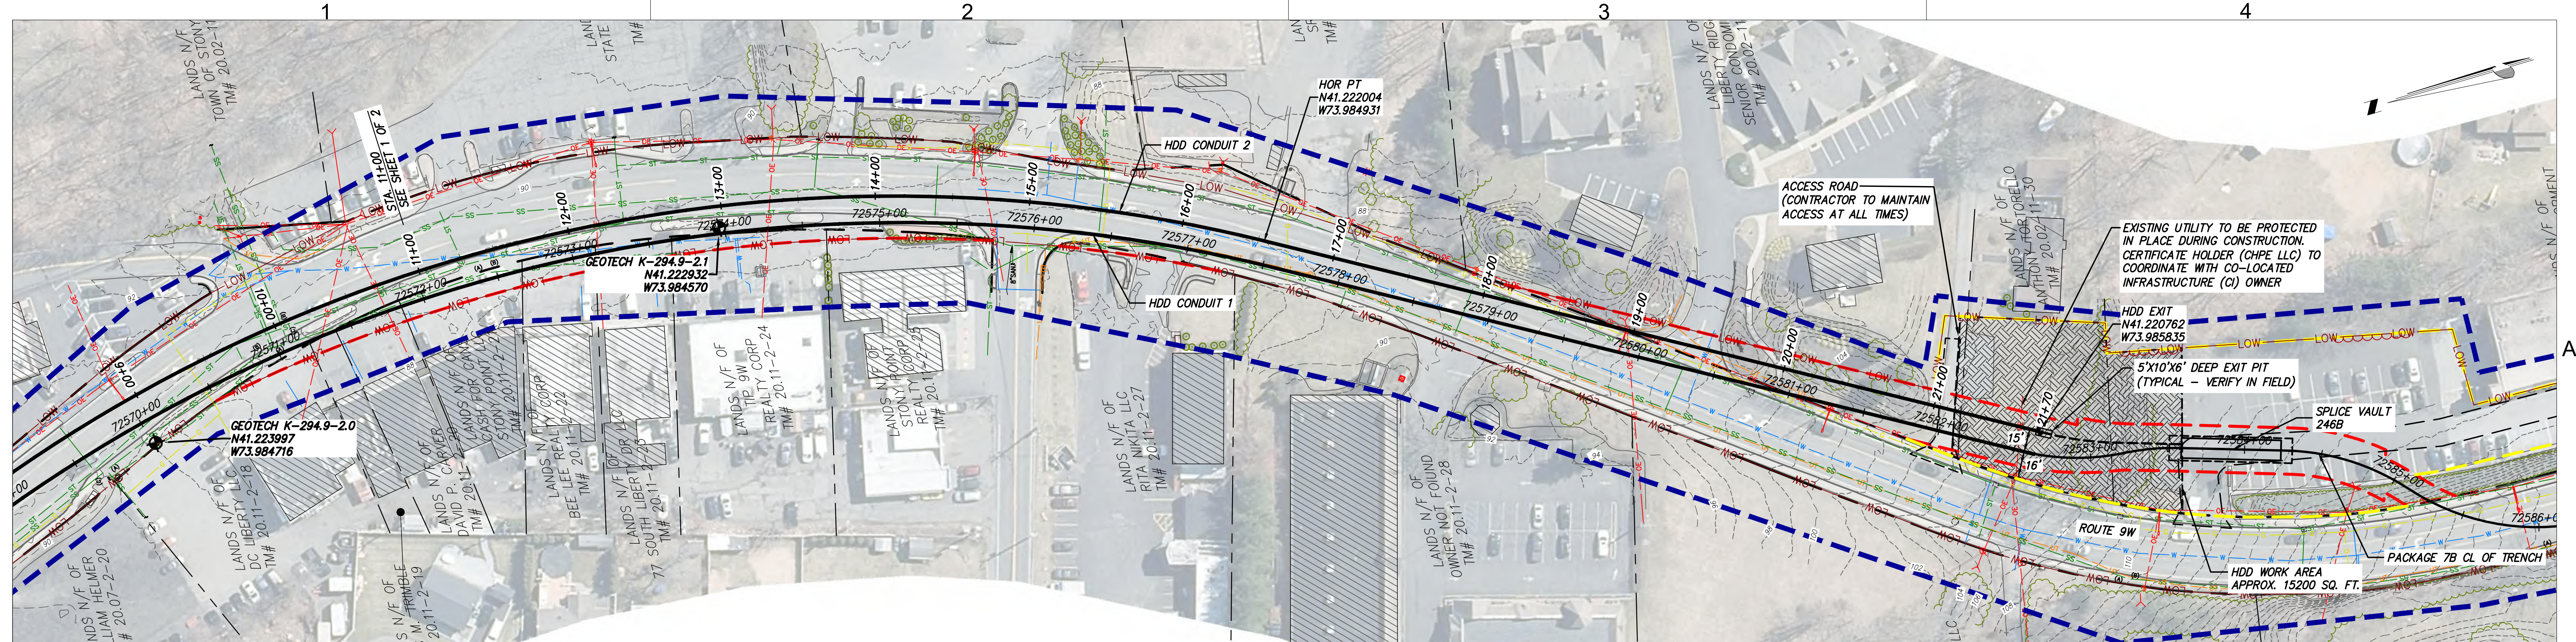

HDD 126 PLAN VIEW
CONDUIT 2

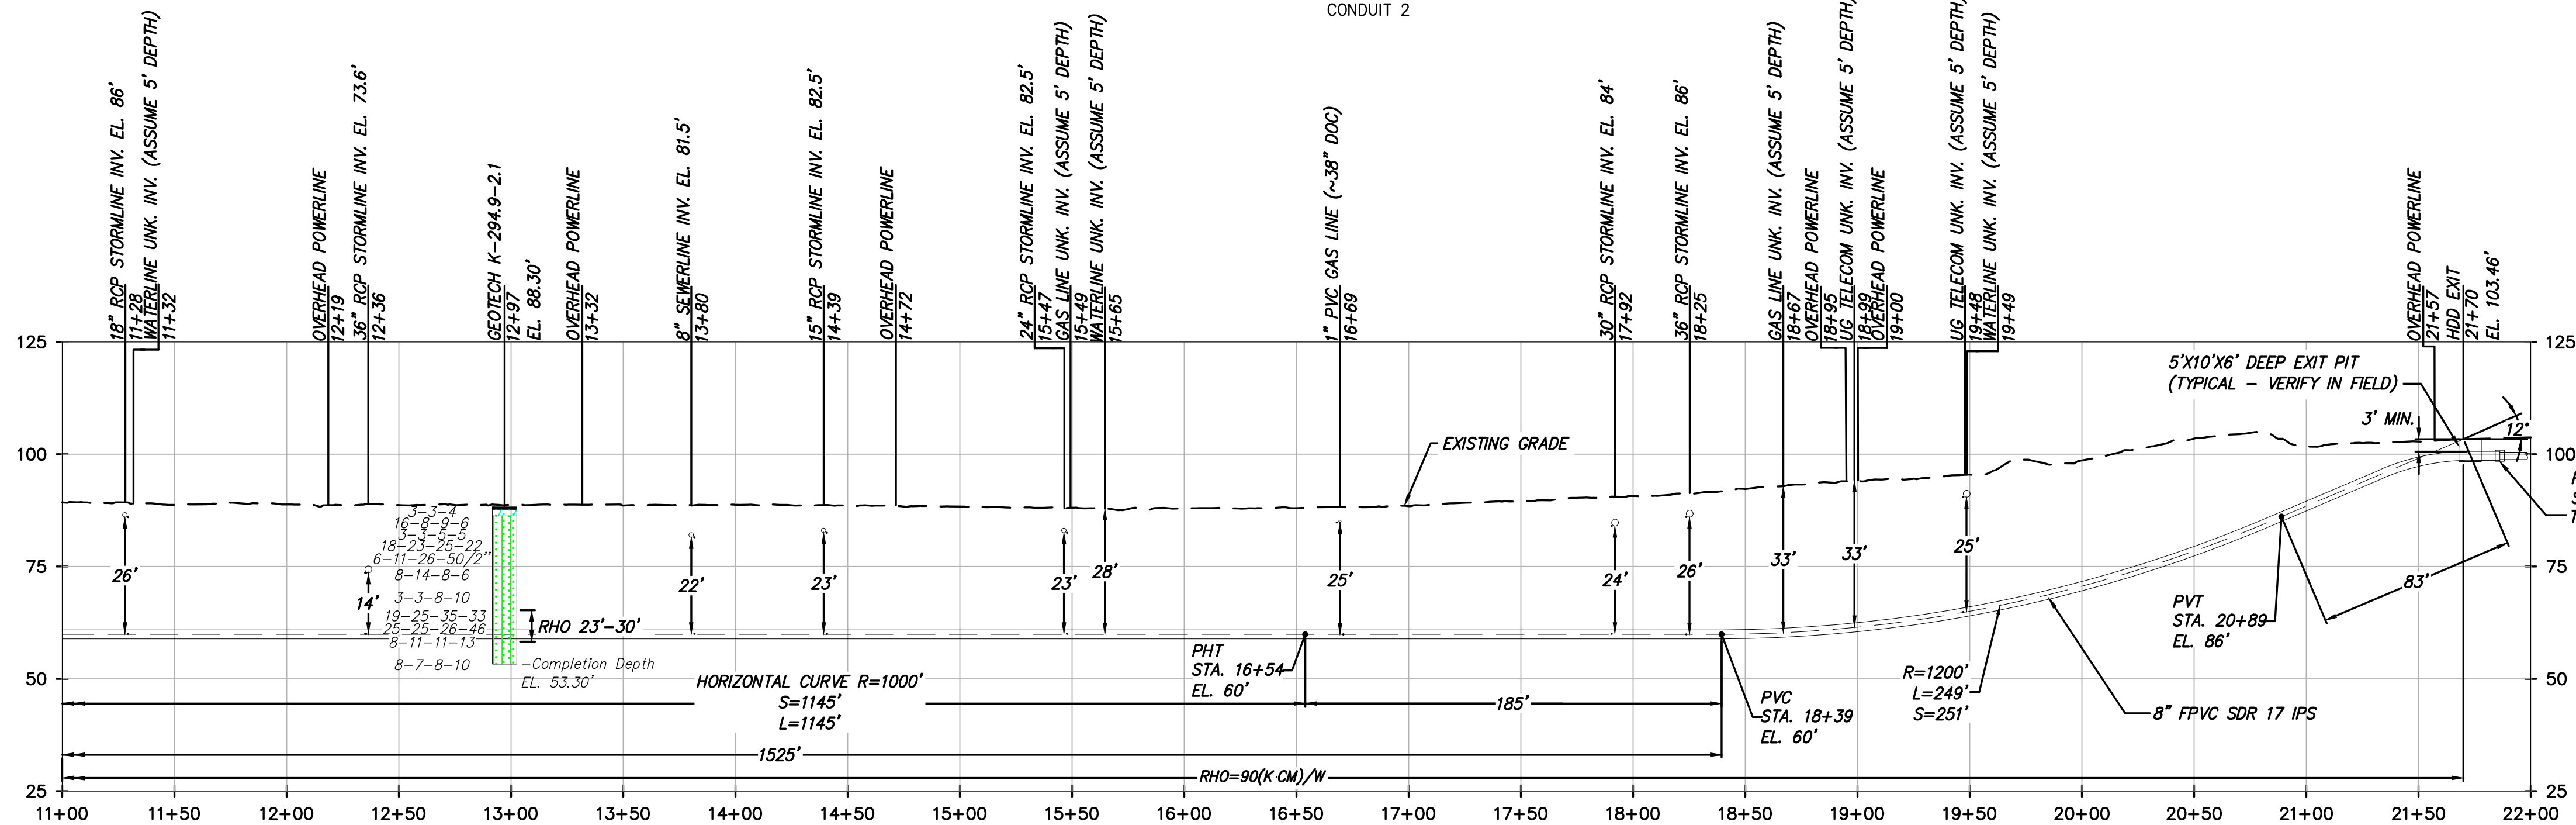


HDD 126 PROFILE VIEW
CONDUIT 2

DESIGN AND CONSTRUCTION NOTES:

1. INSTALLATION METHOD: HORIZONTAL DIRECTIONAL DRILL.
2. 8.625" FPVC MIN. W.T. 0.510" SDR 17 IPS PIPE.
3.500" HDPE MIN. W.T. 0.389" DR 9 IPS PIPE.
HDD HORIZONTAL LENGTH (L): 2170'
HDD DESIGNED PIPE LENGTH (S): 2177'
3. THE MINIMUM THREE JOINT (APPROX. 100 FT) COMBINED CURVE (VERTICAL + HORIZONTAL) RADIUS SHALL NOT BE LESS THAN 800 FT.
4. THE MINIMUM SEPARATION DISTANCE FROM EXISTING SUBSURFACE UTILITIES SHALL NOT BE LESS THAN 10 FT.
5. AS-BUILT HORIZONTAL SEPARATION BETWEEN CASING 1 AND CASING 2 SHALL BE GREATER THAN 5 FT.
6. PILOT HOLE HORIZONTAL ALIGNMENT SHALL REMAIN WITHIN 5 FT LEFT OR RIGHT OF THE DESIGNED HDD ALIGNMENT.
7. DRILL CONTRACTOR AND GEOTECHNICAL ENGINEER TO DETERMINE LENGTH OF TEMPORARY SURFACE/CONDUCTOR CASING.
8. SPT N-VALUES SHOWN ON THIS DRAWING ARE NOT CORRECTED FOR SAMPLER SIZE OR HAMMER ENERGY. REFERENCE BORING LOGS AND GEOTECHNICAL REPORTS FOR ADDITIONAL SOIL INFORMATION.
9. DRILL CONTRACTOR SHALL UTILIZE BUOYANCY CONTROL MEASURES (INTERNAL WATER USED FOR BALLAST) DURING PULLBACK FOR ALL BUNDLED CASINGS.

GENERAL NOTES:

1. ALL BURIED LINE DEPTHS ARE APPROXIMATE. PRIOR TO ANY EXCAVATION OR EXPLORATORY BORING, CONTRACTOR MUST CONTACT 811 AND ABIDE BY ALL STATE EXCAVATION REQUIREMENTS.
2. TETRA TECH ENGINEERING AND SURVEYING P.C. IS NOT RESPONSIBLE FOR LOCATION OF FOREIGN UTILITIES IN THIS DRAWING. THE INFORMATION SHOWN HEREON IS FURNISHED WITHOUT LIABILITY ON THE PART OF TETRA TECH ENGINEERING AND SURVEYING P.C. OR ANY DAMAGES RESULTING FROM ERRORS OR OMISSIONS THEREIN.
3. ALL COORDINATES ARE IN NEW YORK STATE PLANE, NAD83, EAST ZONE, US FOOT.

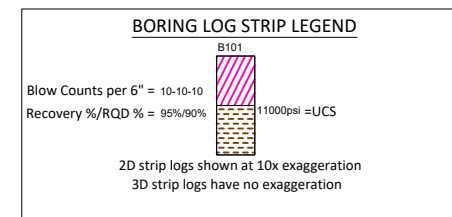

Legend	
ASPHALT	Asphalt
Bedrock	Bedrock
Boulder	Boulder
CH	Fat CLAY
CH-MH	SILTY Fat CLAY
CL	Lean CLAY
CL-ML	SILTY CLAY
CONCRETE	Concrete
FBI	FBI
GC	CLAYEY GRAVEL
GC-GM	SILTY CLAYEY GRAVEL
GM	SILTY GRAVEL
GP	Poorly Graded GRAVEL
GP-GC	Poorly Graded GRAVEL with CLAY
GP-GM	Poorly Graded GRAVEL with SILT
GW	Well Graded GRAVEL
GW-GC	Well Graded GRAVEL with CLAY
GW-GM	Well Graded GRAVEL with SILT
Limestone	Limestone
MH	Elastic SILT
ML	SILT
OH	ORGANIC Fat CLAY
OL	ORGANIC Lean CLAY
OL/OH	ORGANIC SOIL
PT	PEAT
Rock	Rock
Sandstone	Sandstone
SC	CLAYEY SAND
SC-GM	SILT, CLAYEY SAND
SHALE	Shale
SILTSTONE	Siltstone
SM	SILTY SAND
SP	Poorly Graded SAND
SP-SC	Poorly Graded SAND with CLAY
SP-SM	Poorly Graded SAND with SILT
SW	Well graded SAND
SW-SC	Well Graded SAND with CLAY
SW-SM	Well Graded SAND with SILT
Topsoil	Topsoil
USGS 601	Gravel or Conglomerate 1
USGS 654	Subgravel
USGS 670	Interbedded Sandstone and Shale
USGS 702	Quartzite
USGS 705	Schist
USGS 705	Schist
USGS 708	Gneiss
USGS 708	Gneiss
USGS 718	Granite
Void	Void
Water	Water
Weathered Rock	Undefined
Water Table	Water Table during drilling
Delayed Water Table	Water Table after drilling

File: C:\P\WORKING\RE\1\1162_7B_C-326.2.DWG Saved: 4/12/2023 4:20:59 PM Current User: Seidel, Michael LastSavedBy: MICHAEL SEIDEL



TETRA TECH ENGINEERING AND SURVEYING P.C.
(A NEW YORK PROFESSIONAL CORPORATION)

IT IS A VIOLATION OF LAW FOR ANY PERSON, UNLESS THEY ARE ACTING UNDER THE DIRECTION OF A LICENSED PROFESSIONAL ENGINEER, ARCHITECT, LANDSCAPE ARCHITECT OR LAND SURVEYOR TO ALTER AN ITEM IN ANY WAY. IF AN ITEM BEARING THE STAMP OF A LICENSED PROFESSIONAL IS ALTERED, THE ALTERING ENGINEER, ARCHITECT, LANDSCAPE ARCHITECT OR LAND SURVEYOR SHALL STAMP THE DOCUMENT AND INCLUDE THE NOTATION "ALTERED BY" FOLLOWED BY THEIR SIGNATURE, THE DATE OF SUCH ALTERATION, AND A SPECIFIC DESCRIPTION OF THE ALTERATION.

ISSUED FOR PERMITTING


D	04/14/2023	FINAL SUBMISSION	MRS	EJK
C	03/01/2023	DRAFT FINAL REV 1 SUBMISSION	MRS	EJK
B	11/16/2022	DRAFT FINAL SUBMISSION	MRS	EJK
A	05/20/2022	60% DESIGN SUBMISSION	MRS	EJK
No.	DATE	SUBMITTAL / REVISION DESCRIPTION	DB	APP

CHAMPLAIN HUDSON POWER EXPRESS
SEGMENT 12 (PACKAGE 7B) - ROUTE 9W: ROCKLAND
PLAN AND PROFILE - HDD 126 PAGE 2 OF 2
UTILITY CROSSING - CONDUIT 2
ROCKLAND COUNTY, NY


KIEWIT PROJECT NO.
21162
TT PROJECT NO.
204-3701
DRAWING NO.

C-326.2

DRAWN BY: MRS DESIGNED BY: AMC APPROVED BY: EJK SCALE AS SHOWN DATE 04/14/2023
REV. NO. D SH. NO. OF

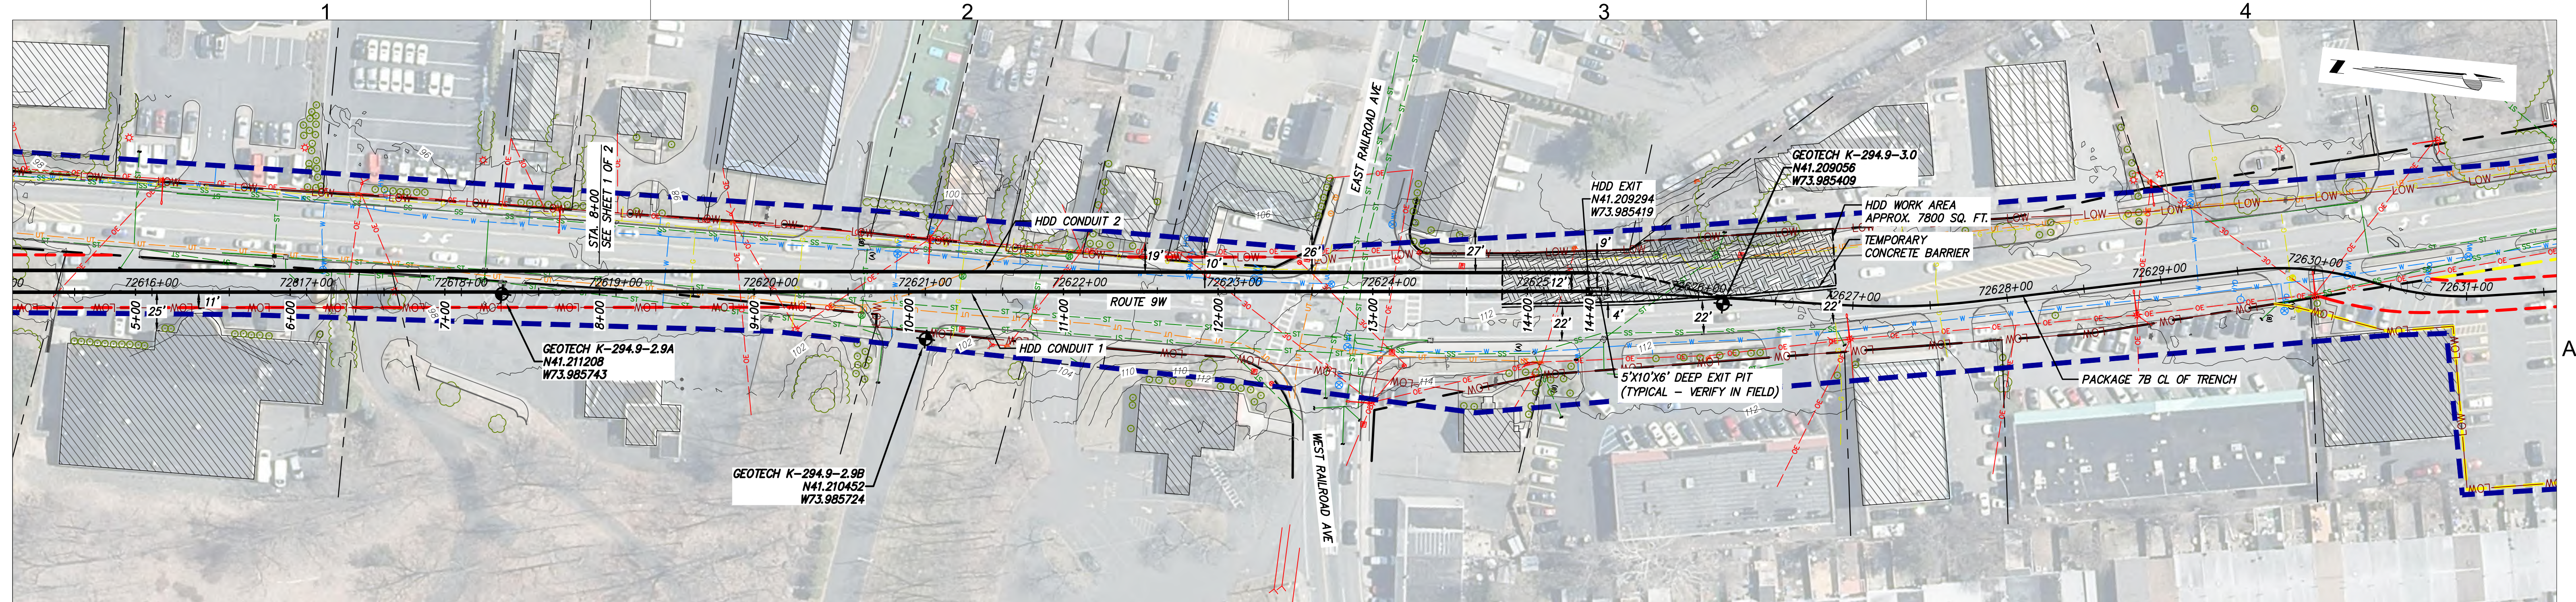

HDD 127 PLAN VIEW
CONDUIT 1

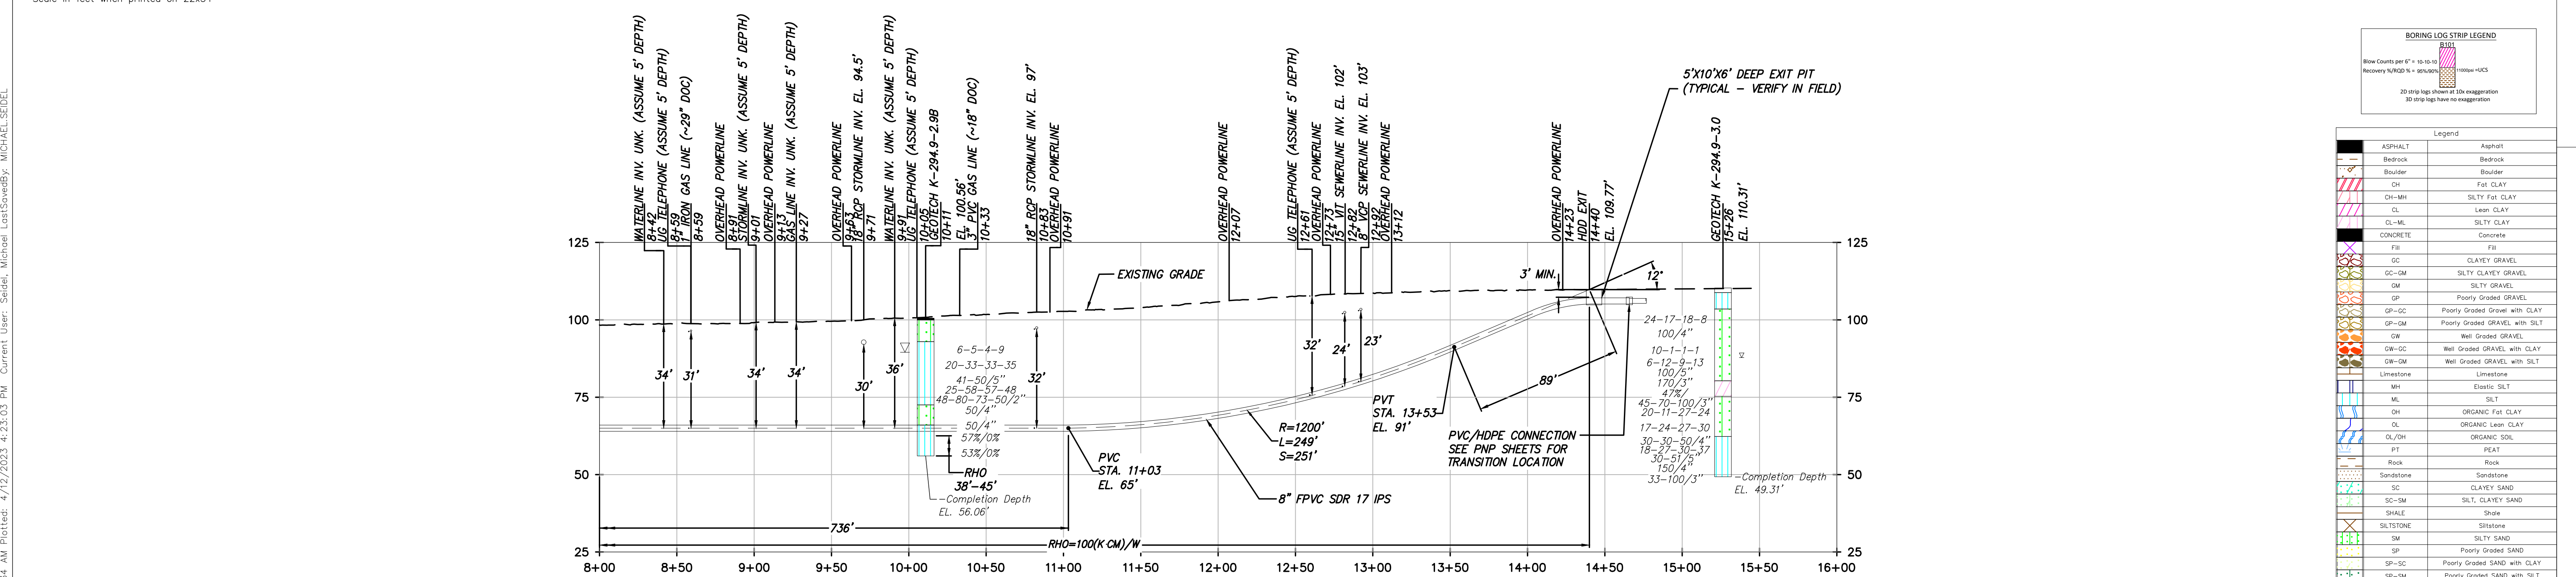

DESIGN AND CONSTRUCTION NOTES:

1. INSTALLATION METHOD: HORIZONTAL DIRECTIONAL DRILL.
2. 8.625" FPVC MIN. W.T. 0.510" SDR 17 IPS PIPE.
3.500" HDPE MIN. W.T. 0.389" DR 9 IPS PIPE.
HDD HORIZONTAL LENGTH (L): 1440'
HDD DESIGNED PIPE LENGTH (S): 1448'
3. THE MINIMUM THREE JOINT (APPROX. 100 FT) COMBINED CURVE (VERTICAL + HORIZONTAL) RADIUS SHALL NOT BE LESS THAN 800 FT.
4. THE MINIMUM SEPARATION DISTANCE FROM EXISTING SUBSURFACE UTILITIES SHALL NOT BE LESS THAN 10 FT.
5. AS-BUILT HORIZONTAL SEPARATION BETWEEN CASING 1 AND CASING 2 SHALL BE GREATER THAN 5 FT.
6. PILOT HOLE HORIZONTAL ALIGNMENT SHALL REMAIN WITHIN 3 FT LEFT OR RIGHT OF THE DESIGNED HDD ALIGNMENT.
7. DRILL CONTRACTOR AND GEOTECHNICAL ENGINEER TO DETERMINE LENGTH OF TEMPORARY SURFACE/CONDUCTOR CASING.
8. SPT N-VALUES SHOWN ON THIS DRAWING ARE NOT CORRECTED FOR SAMPLER SIZE OR HAMMER ENERGY. REFERENCE BORING LOGS AND GEOTECHNICAL REPORTS FOR ADDITIONAL SOIL INFORMATION.
9. DRILL CONTRACTOR SHALL UTILIZE BUOYANCY CONTROL MEASURES (INTERNAL WATER USED FOR BALLAST) DURING PULLBACK FOR ALL BUNDLED CASINGS.

GENERAL NOTES:

1. ALL BURIED LINE DEPTHS ARE APPROXIMATE. PRIOR TO ANY EXCAVATION OR EXPLORATORY BORING, CONTRACTOR MUST CONTACT 811 AND ABIDE BY ALL STATE EXCAVATION REQUIREMENTS.
2. TETRA TECH ENGINEERING AND SURVEYING P.C. IS NOT RESPONSIBLE FOR LOCATION OF FOREIGN UTILITIES IN THIS DRAWING. THE INFORMATION SHOWN HEREON IS FURNISHED WITHOUT LIABILITY ON THE PART OF TETRA TECH ENGINEERING AND SURVEYING P.C. OR ANY DAMAGES RESULTING FROM ERRORS OR OMISSIONS THEREIN.
3. ALL COORDINATES ARE IN NEW YORK STATE PLANE, NAD83, EAST ZONE, US FOOT.

HDD 127 PROFILE VIEW
CONDUIT 1

BORING LOG STRIP LEGEND	
Blow Counts per 6" = 10-10-10	Recovery 1/8"OD 1/4" = 95-100%
30 strip logs shown in 20 exaggeration	30 strip logs have no exaggeration

Legend	
ASPHALT	Asphalt
Bedrock	Bedrock
Boulder	Boulder
CH	Fat CLAY
CH-MH	SILTY Fat CLAY
CL	Lean CLAY
CL-ML	SILTY CLAY
CONCRETE	Concrete
FBI	FBI
GC	CLAYEY GRAVEL
GC-GM	SILTY CLAYEY GRAVEL
GM	SILTY GRAVEL
GP	Poorly Graded GRAVEL
GP-GC	Poorly Graded GRAVEL with CLAY
GP-GM	Poorly Graded GRAVEL with SILT
GW	Well Graded GRAVEL
GW-GC	Well Graded GRAVEL with CLAY
GW-GM	Well Graded GRAVEL with SILT
Limestone	Limestone
MH	Elastic SILT
ML	SILT
OH	ORGANIC Fat CLAY
OL	ORGANIC Lean CLAY
OL/OH	ORGANIC SOIL
PT	PEAT
Rock	Rock
Sandstone	Sandstone
SC	CLAYEY SAND
SC-GM	SILT, CLAYEY SAND
SHALE	Shale
SILTSTONE	Siltstone
SW	SILTY SAND
SP	Poorly Graded SAND
SP-SC	Poorly Graded SAND with CLAY
SP-SM	Poorly Graded SAND with SILT
SW	Well graded SAND
SW-SC	Well Graded SAND with CLAY
SW-SM	Well Graded SAND with SILT
Topsoil	Topsoil
USGS 601	Gravel or Conglomerate 1
USGS 654	Subgravel
USGS 670	Interbedded Sandstone and Shale
USGS 702	Quartzite
USGS 705	Schist
USGS 705	Schist
USGS 708	Gneiss
USGS 708	Gneiss
USGS 718	Granite
Void	Void
Water	Water
Weathered Rock	Undefined
Water Table	Water Table during drilling
Delayed Water Table	Water Table after drilling



TETRA TECH ENGINEERING AND SURVEYING P.C.
(A NEW YORK PROFESSIONAL CORPORATION)

IT IS A VIOLATION OF LAW FOR ANY PERSON, UNLESS THEY ARE ACTING UNDER THE DIRECTION OF A LICENSED PROFESSIONAL ENGINEER, ARCHITECT, LANDSCAPE ARCHITECT OR LAND SURVEYOR TO ALTER AN ITEM IN ANY WAY. IF AN ITEM BEARING THE STAMP OF A LICENSED PROFESSIONAL IS ALTERED, THE ALTERING ENGINEER, ARCHITECT, LANDSCAPE ARCHITECT OR LAND SURVEYOR SHALL STAMP THE DOCUMENT AND INCLUDE THE NOTATION "ALTERED BY" FOLLOWED BY THEIR SIGNATURE, THE DATE OF SUCH ALTERATION, AND A SPECIFIC DESCRIPTION OF THE ALTERATION.


ISSUED FOR PERMITTING

D	04/14/2023	FINAL SUBMISSION	MRS	EJK
C	03/01/2023	DRAFT FINAL REV 1 SUBMISSION	MRS	EJK
B	11/16/2022	DRAFT FINAL SUBMISSION	MRS	EJK
A	05/20/2022	60% DESIGN SUBMISSION	MRS	EJK
No.	DATE	SUBMITTAL / REVISION DESCRIPTION	DB	APP


CHAMPLAIN HUDSON POWER EXPRESS
SEGMENT 12 (PACKAGE 7B) - ROUTE 9W: ROCKLAND
PLAN AND PROFILE - HDD 127 PAGE 2 OF 2
UTILITY CROSSING - CONDUIT 1
ROCKLAND COUNTY, NY

KIEWIT PROJECT NO.
21162
TT PROJECT NO.
204-3701
DRAWING NO.
C-327
DATE
04/14/2023
OF

DRAWN BY: MRS	DESIGNED BY: AMC	APPROVED BY: EJK	SCALE REV. NO.	AS SHOWN	DATE D	04/14/2023
---------------	------------------	------------------	-------------------	----------	-----------	------------

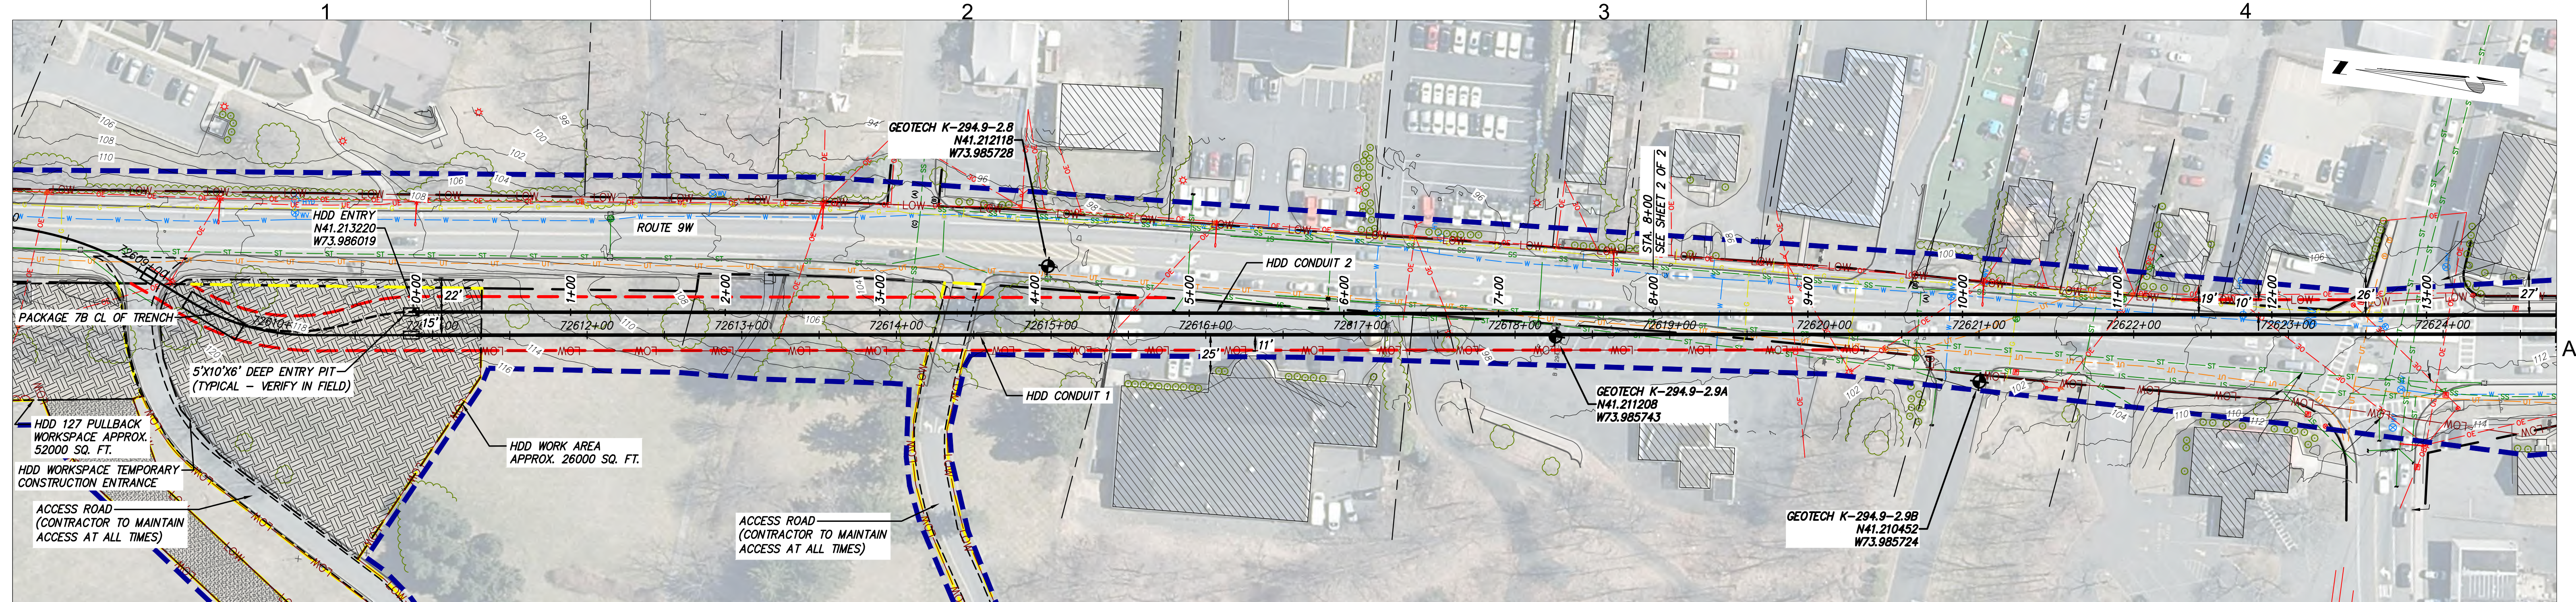

HDD 127 PLAN VIEW
CONDUIT 2

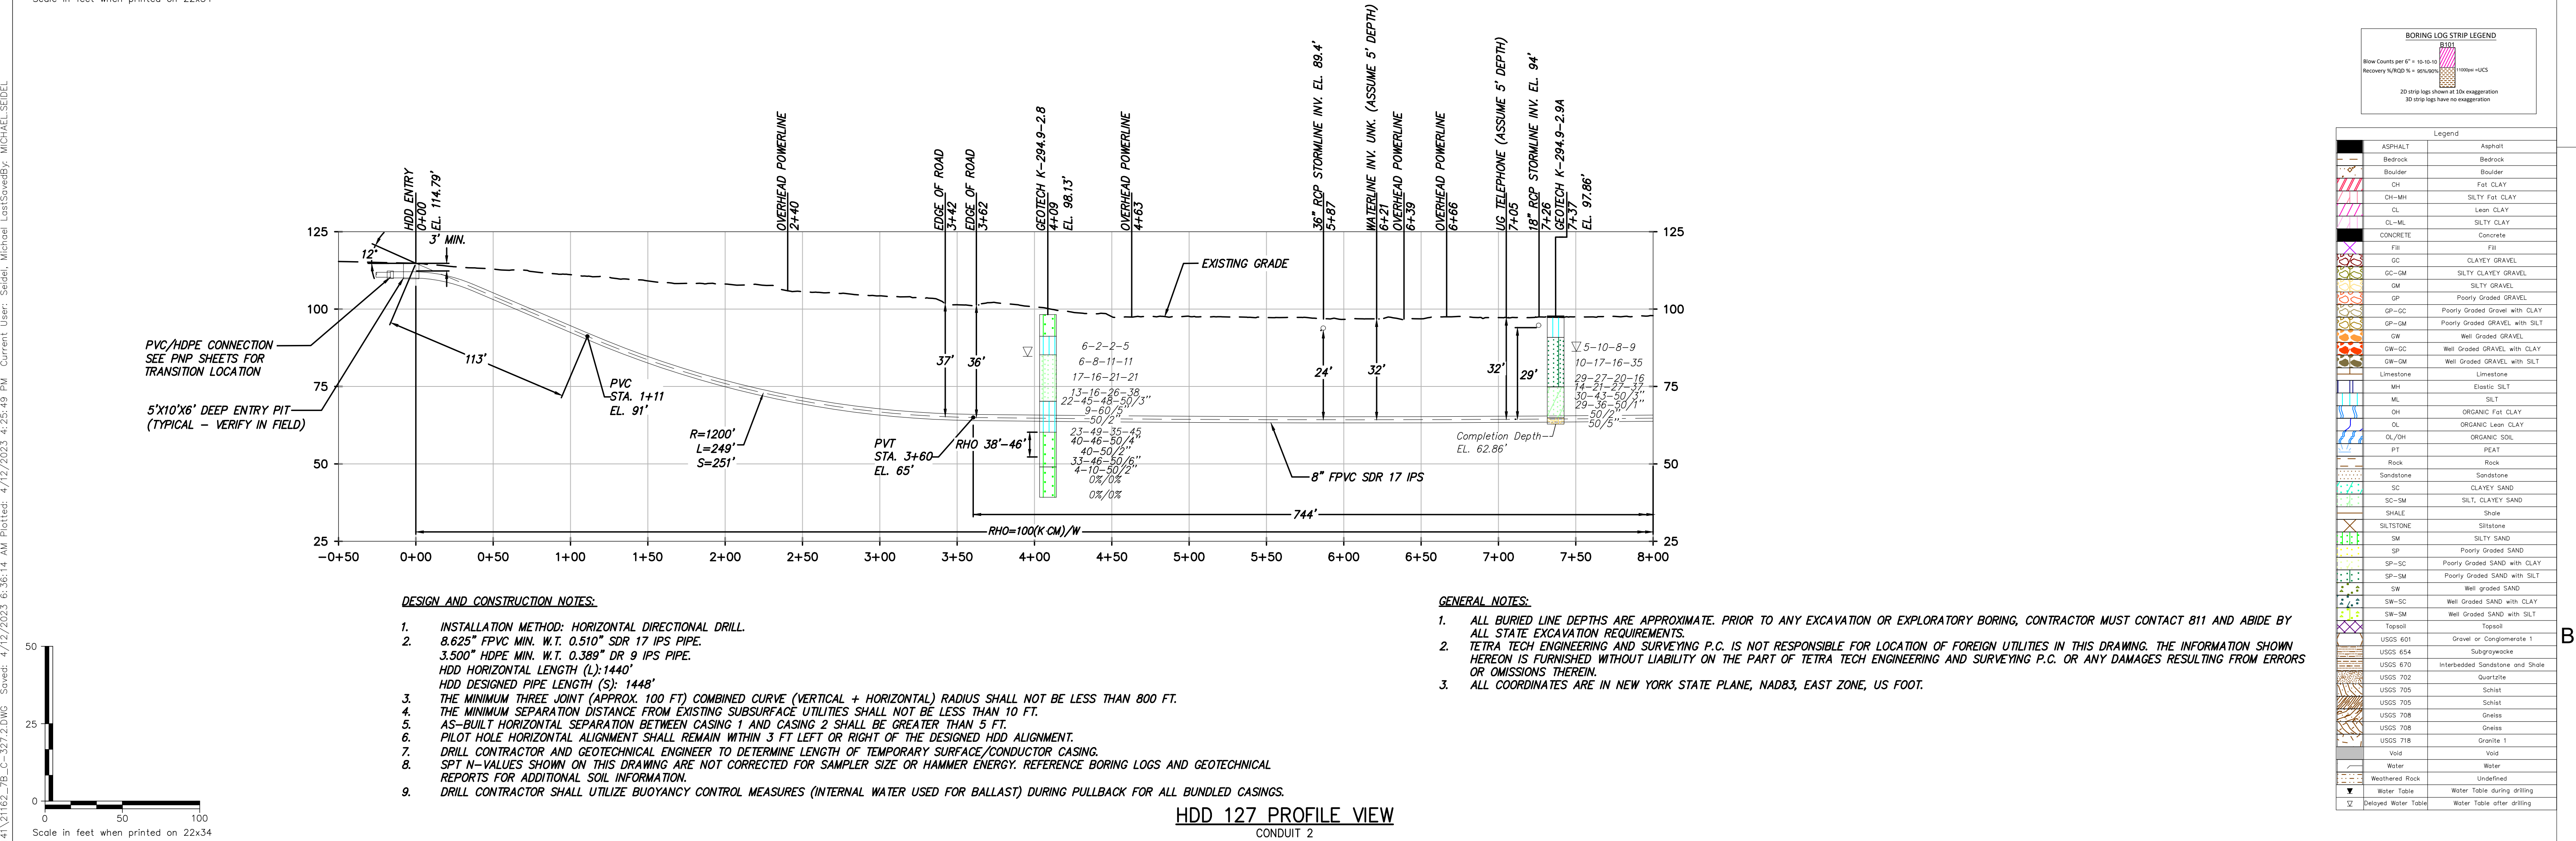

HDD 127 PROFILE VIEW
CONDUIT 2



IT IS A VIOLATION OF LAW FOR ANY PERSON, UNLESS THEY ARE ACTING UNDER THE DIRECTION OF A LICENSED PROFESSIONAL ENGINEER, ARCHITECT, LANDSCAPE ARCHITECT OR LAND SURVEYOR TO ALTER AN ITEM IN ANY WAY. IF AN ITEM BEARING THE STAMP OF A LICENSED PROFESSIONAL IS ALTERED, THE ALTERING ENGINEER, ARCHITECT, LANDSCAPE ARCHITECT OR LAND SURVEYOR SHALL STAMP THE DOCUMENT AND INCLUDE THE NOTATION "ALTERED BY" FOLLOWED BY THEIR SIGNATURE, THE DATE OF SUCH ALTERATION, AND A SPECIFIC DESCRIPTION OF THE ALTERATION.

ISSUED FOR PERMITTING


No.	DATE	SUBMITTAL / REVISION DESCRIPTION	DB	APP
D	04/14/2023	FINAL SUBMISSION	MRS	EJK
C	03/01/2023	DRAFT FINAL REV 1 SUBMISSION	MRS	EJK
B	11/16/2022	DRAFT FINAL SUBMISSION	MRS	EJK
A	05/20/2022	60% DESIGN SUBMISSION	MRS	EJK

CHAMPLAIN HUDSON POWER EXPRESS SEGMENT 12 (PACKAGE 7B) - ROUTE 9W: ROCKLAND


PLAN AND PROFILE - HDD 127 PAGE 1 OF 2
UTILITY CROSSING - CONDUIT 2
ROCKLAND COUNTY, NY

KIEWIT PROJECT NO.
21162
TT PROJECT NO.
204-3701
DRAWING NO.
C-327.2

DRAWN BY:	DESIGNED BY:	APPROVED BY:	SCALE	AS SHOWN	DATE
MRS	AMC	EJK	REV. NO.	D	04/14/2023

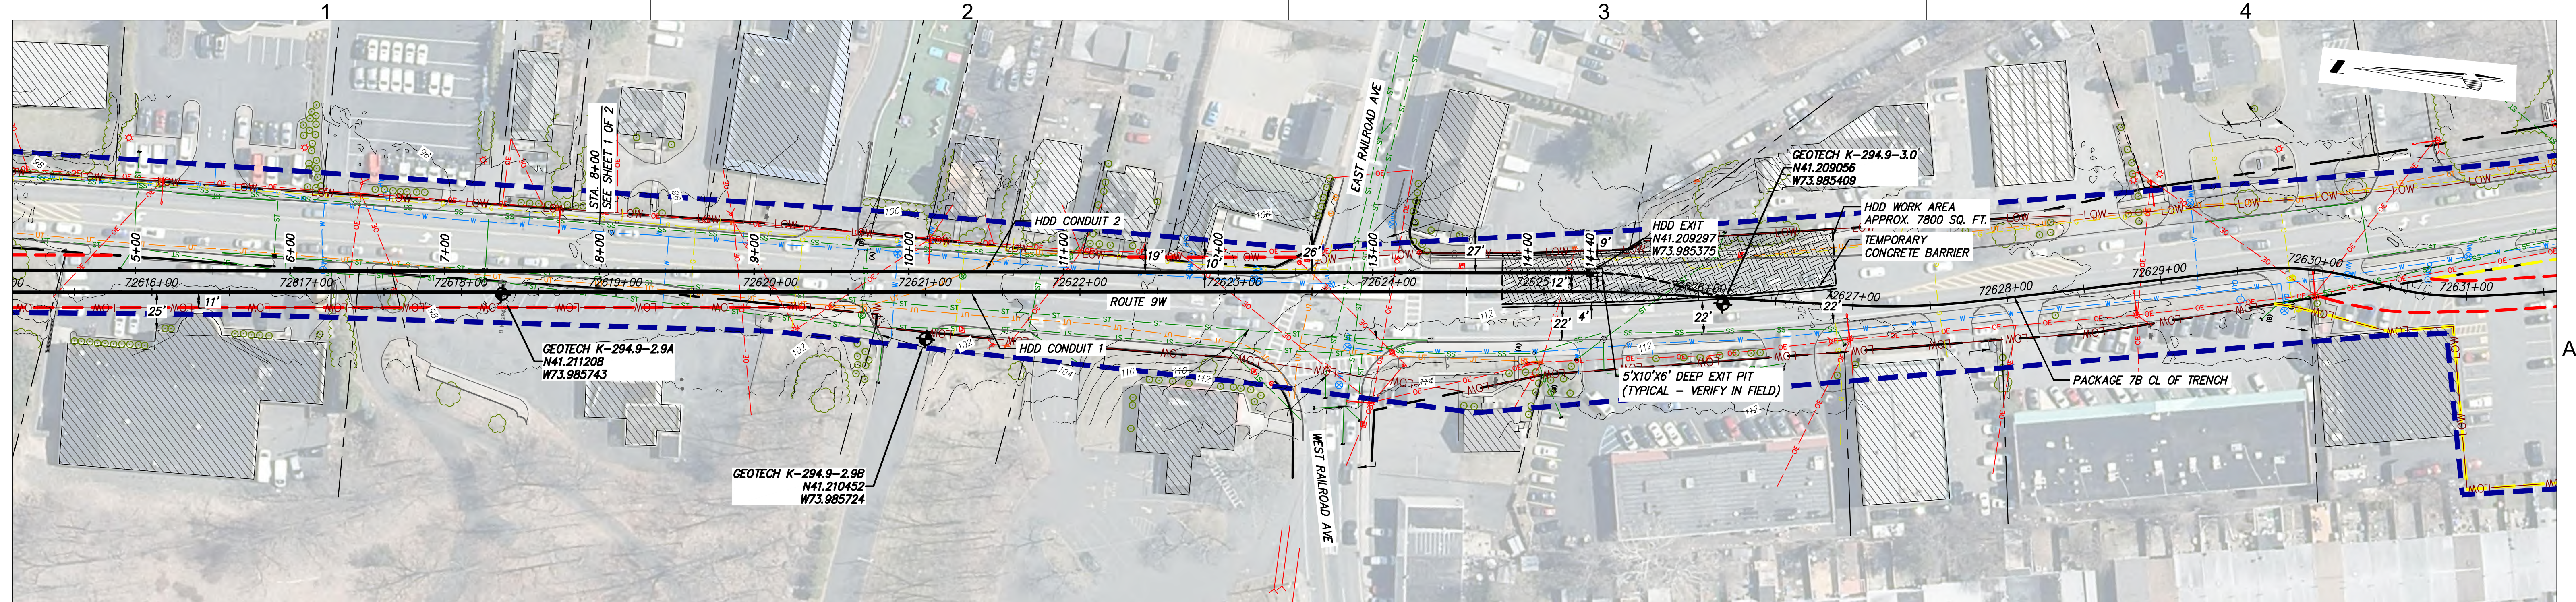

HDD 127 PLAN VIEW
CONDUIT 2

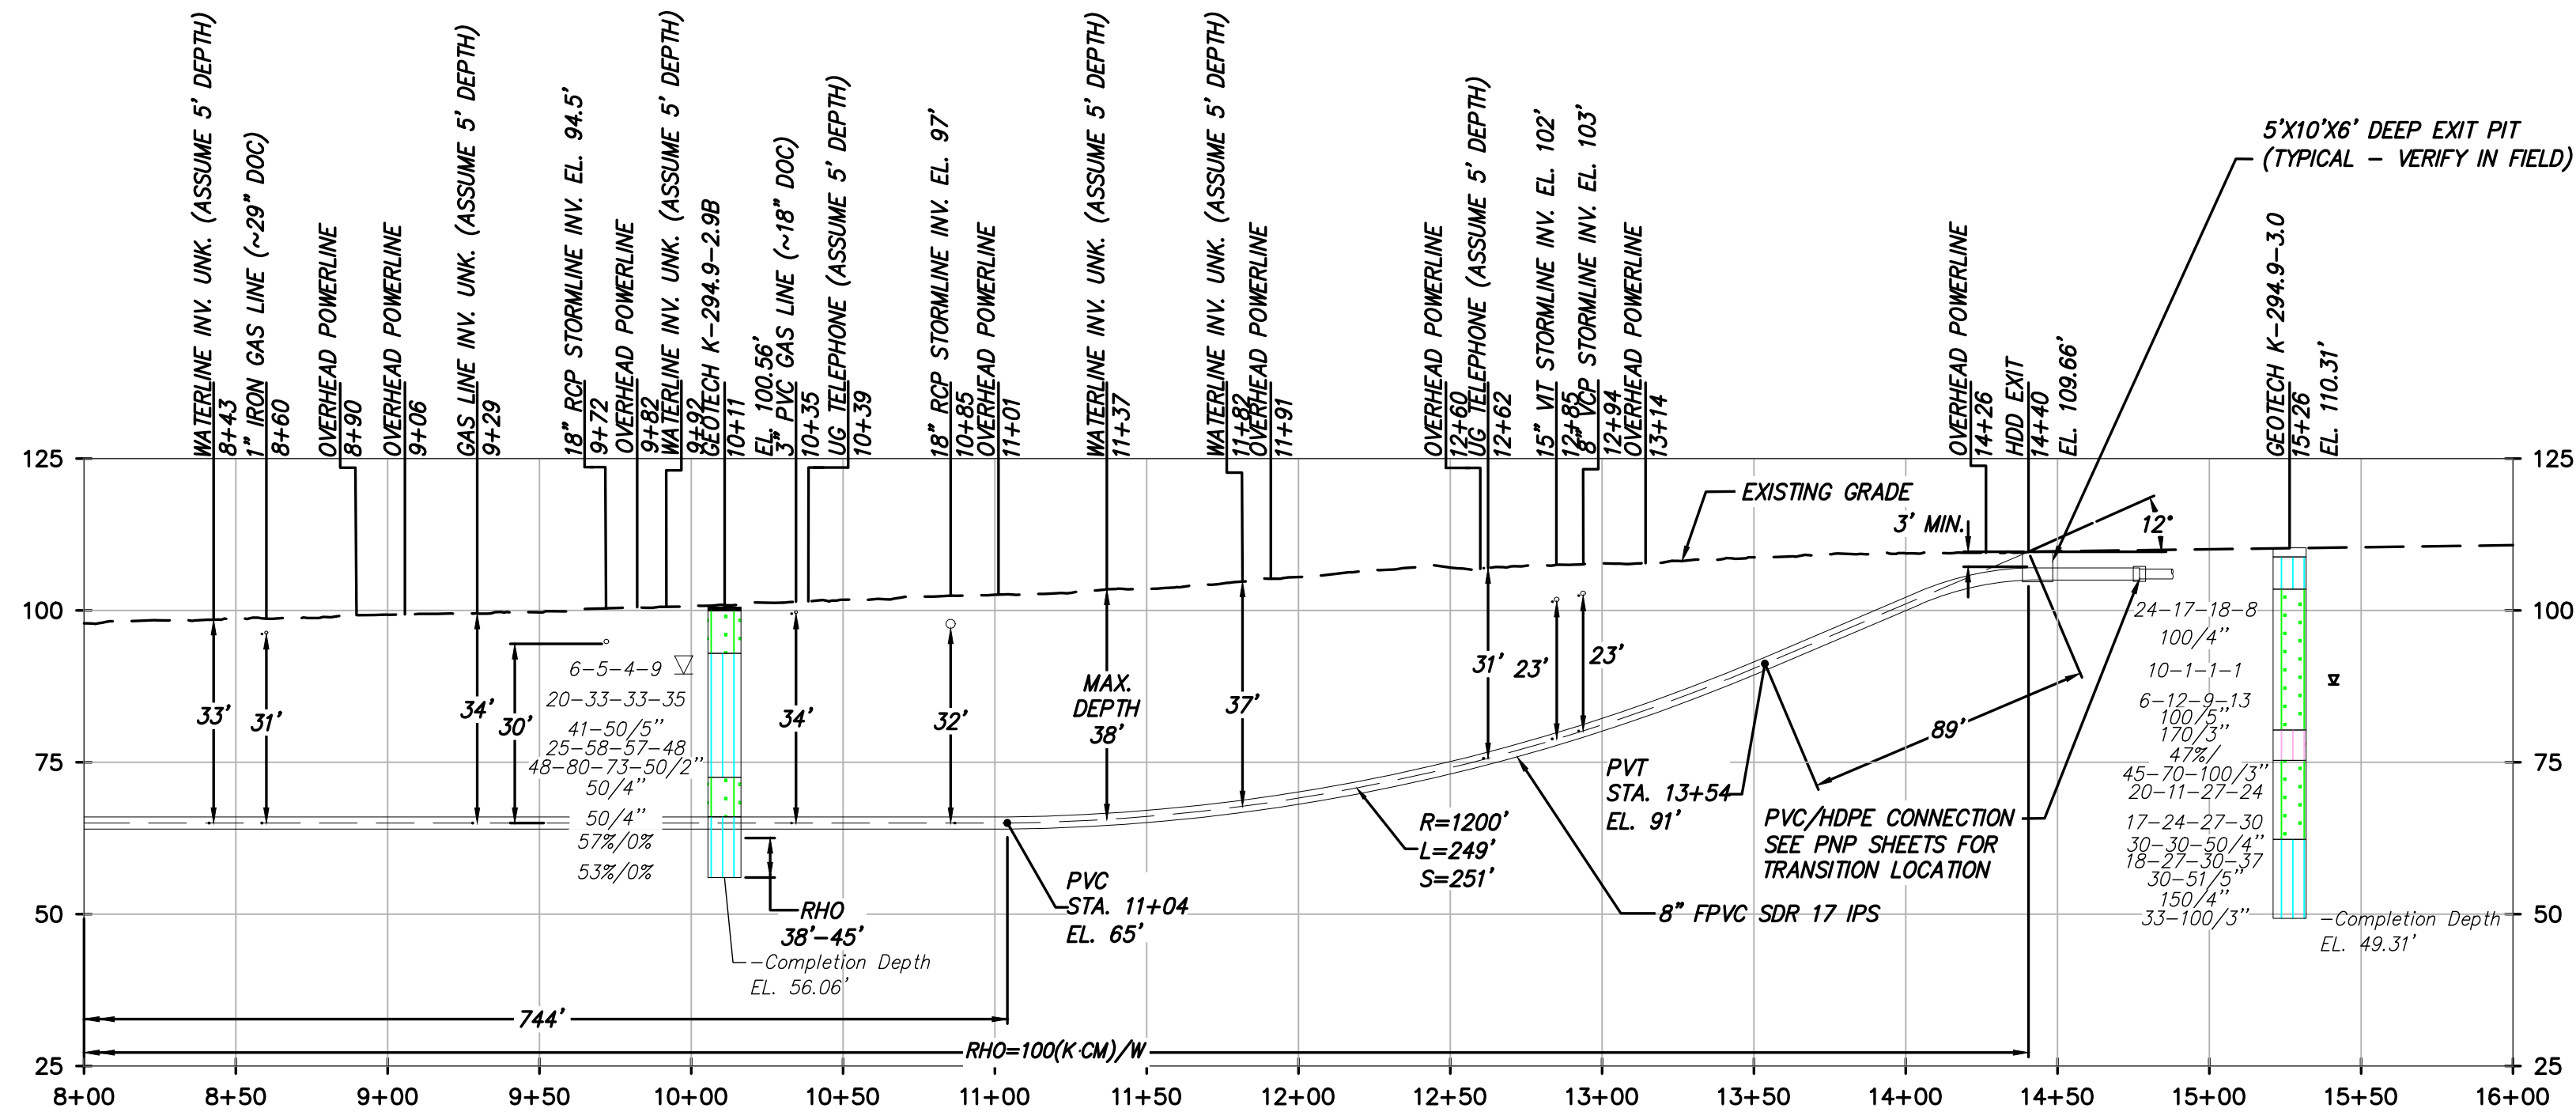

DESIGN AND CONSTRUCTION NOTES:

1. INSTALLATION METHOD: HORIZONTAL DIRECTIONAL DRILL.
2. 8.625" FPVC MIN. W.T. 0.510" SDR 17 IPS PIPE
3.500" HDPE MIN. W.T. 0.389" DR 9 IPS PIPE.
HDD HORIZONTAL LENGTH (L): 1448'
HDD DESIGNED PIPE LENGTH (S): 1448'
3. THE MINIMUM THREE JOINT (APPROX. 100 FT) COMBINED CURVE (VERTICAL + HORIZONTAL) RADIUS SHALL NOT BE LESS THAN 800 FT.
4. THE MINIMUM SEPARATION DISTANCE FROM EXISTING SUBSURFACE UTILITIES SHALL NOT BE LESS THAN 10 FT.
5. AS-BUILT HORIZONTAL SEPARATION BETWEEN CASING 1 AND CASING 2 SHALL BE GREATER THAN 5 FT.
6. PILOT HOLE HORIZONTAL ALIGNMENT SHALL REMAIN WITHIN 3 FT LEFT OR RIGHT OF THE DESIGNED HDD ALIGNMENT.
7. DRILL CONTRACTOR AND GEOTECHNICAL ENGINEER TO DETERMINE LENGTH OF TEMPORARY SURFACE/CONDUCTOR CASING.
8. SPT N-VALUES SHOWN ON THIS DRAWING ARE NOT CORRECTED FOR SAMPLER SIZE OR HAMMER ENERGY. REFERENCE BORING LOGS AND GEOTECHNICAL REPORTS FOR ADDITIONAL SOIL INFORMATION.
9. DRILL CONTRACTOR SHALL UTILIZE BUOYANCY CONTROL MEASURES (INTERNAL WATER USED FOR BALLAST) DURING PULLBACK FOR ALL BUNDLED CASINGS.

GENERAL NOTES:

1. ALL BURIED LINE DEPTHS ARE APPROXIMATE. PRIOR TO ANY EXCAVATION OR EXPLORATORY BORING, CONTRACTOR MUST CONTACT 811 AND ABIDE BY ALL STATE EXCAVATION REQUIREMENTS.
2. TETRA TECH ENGINEERING AND SURVEYING P.C. IS NOT RESPONSIBLE FOR LOCATION OF FOREIGN UTILITIES IN THIS DRAWING. THE INFORMATION SHOWN HEREON IS FURNISHED WITHOUT LIABILITY ON THE PART OF TETRA TECH ENGINEERING AND SURVEYING P.C. OR ANY DAMAGES RESULTING FROM ERRORS OR OMISSIONS THEREIN.
3. ALL COORDINATES ARE IN NEW YORK STATE PLANE, NAD83, EAST ZONE, US FOOT.

HDD 127 PROFILE VIEW
CONDUIT 2

BORING LOG STRIP LEGEND	
Blow Counts per 6" = 10-10-10	Recovery 100% = 100% (100% = 100%)
30 strip logs shown as 10 exaggeration	30 strip logs have no exaggeration

Legend	
ASPHALT	Asphalt
Bedrock	Bedrock
Boulder	Boulder
CH	Fat CLAY
CH-MH	SILTY Fat CLAY
CL	Lean CLAY
CL-ML	SILTY CLAY
CONCRETE	Concrete
Fill	Fill
GC	CLAYEY GRAVEL
GC-GM	SILTY CLAYEY GRAVEL
GM	SILTY GRAVEL
GP	Poorly Graded GRAVEL
GP-GC	Poorly Graded GRAVEL with CLAY
GP-GM	Poorly Graded GRAVEL with SILT
GW	Well Graded GRAVEL
GW-GC	Well Graded GRAVEL with CLAY
GW-GM	Well Graded GRAVEL with SILT
Limestone	Limestone
MH	Elastic SILT
ML	SILT
OH	ORGANIC Fat CLAY
OL	ORGANIC Lean CLAY
OL/OH	ORGANIC SOIL
PT	PEAT
Rock	Rock
Sandstone	Sandstone
SC	CLAYEY SAND
SC-GM	SILT, CLAYEY SAND
SHALE	Shale
SILTSTONE	Siltstone
SW	SILTY SAND
SP	Poorly Graded SAND
SP-SC	Poorly Graded SAND with CLAY
SP-SM	Poorly Graded SAND with SILT
SW	Well graded SAND
SW-SC	Well Graded SAND with CLAY
SW-SM	Well Graded SAND with SILT
Topsoil	Topsoil
USGS 601	Gravel or Conglomerate 1
USGS 654	Subgravel
USGS 670	Interbedded Sandstone and Shale
USGS 702	Quartzite
USGS 705	Schist
USGS 705	Schist
USGS 708	Gneiss
USGS 708	Gneiss
USGS 718	Granite 1
Void	Void
Water	Water
Weathered Rock	Undefined
Water Table	Water Table during drilling
Delayed Water Table	Water Table after drilling



TETRA TECH ENGINEERING AND SURVEYING P.C.
(A NEW YORK PROFESSIONAL CORPORATION)

IT IS A VIOLATION OF LAW FOR ANY PERSON, UNLESS THEY ARE ACTING UNDER THE DIRECTION OF A LICENSED PROFESSIONAL ENGINEER, ARCHITECT, LANDSCAPE ARCHITECT OR LAND SURVEYOR TO ALTER AN ITEM IN ANY WAY. IF AN ITEM BEARING THE STAMP OF A LICENSED PROFESSIONAL IS ALTERED, THE ALTERING ENGINEER, ARCHITECT, LANDSCAPE ARCHITECT OR LAND SURVEYOR SHALL STAMP THE DOCUMENT AND INCLUDE THE NOTATION "ALTERED BY" FOLLOWED BY THEIR SIGNATURE, THE DATE OF SUCH ALTERATION, AND A SPECIFIC DESCRIPTION OF THE ALTERATION.

ISSUED FOR PERMITTING

D	04/14/2023	FINAL SUBMISSION	MRS	EJK
C	03/01/2023	DRAFT FINAL REV 1 SUBMISSION	MRS	EJK
B	11/16/2022	DRAFT FINAL SUBMISSION	MRS	EJK
A	05/20/2022	60% DESIGN SUBMISSION	MRS	EJK
No.	DATE	SUBMITTAL / REVISION DESCRIPTION	DB	APP



CHAMPLAIN HUDSON POWER EXPRESS
SEGMENT 12 (PACKAGE 7B) - ROUTE 9W: ROCKLAND

PLAN AND PROFILE - HDD 127 PAGE 2 OF 2
UTILITY CROSSING - CONDUIT 2
ROCKLAND COUNTY, NY

KIEWIT PROJECT NO.
21162
TT PROJECT NO.
204-3701
DRAWING NO.

C-327.2

DRAWN BY: MRS DESIGNED BY: AMC APPROVED BY: EJK SCALE AS SHOWN DATE 04/14/2023
REV. NO. D SH. NO. OF

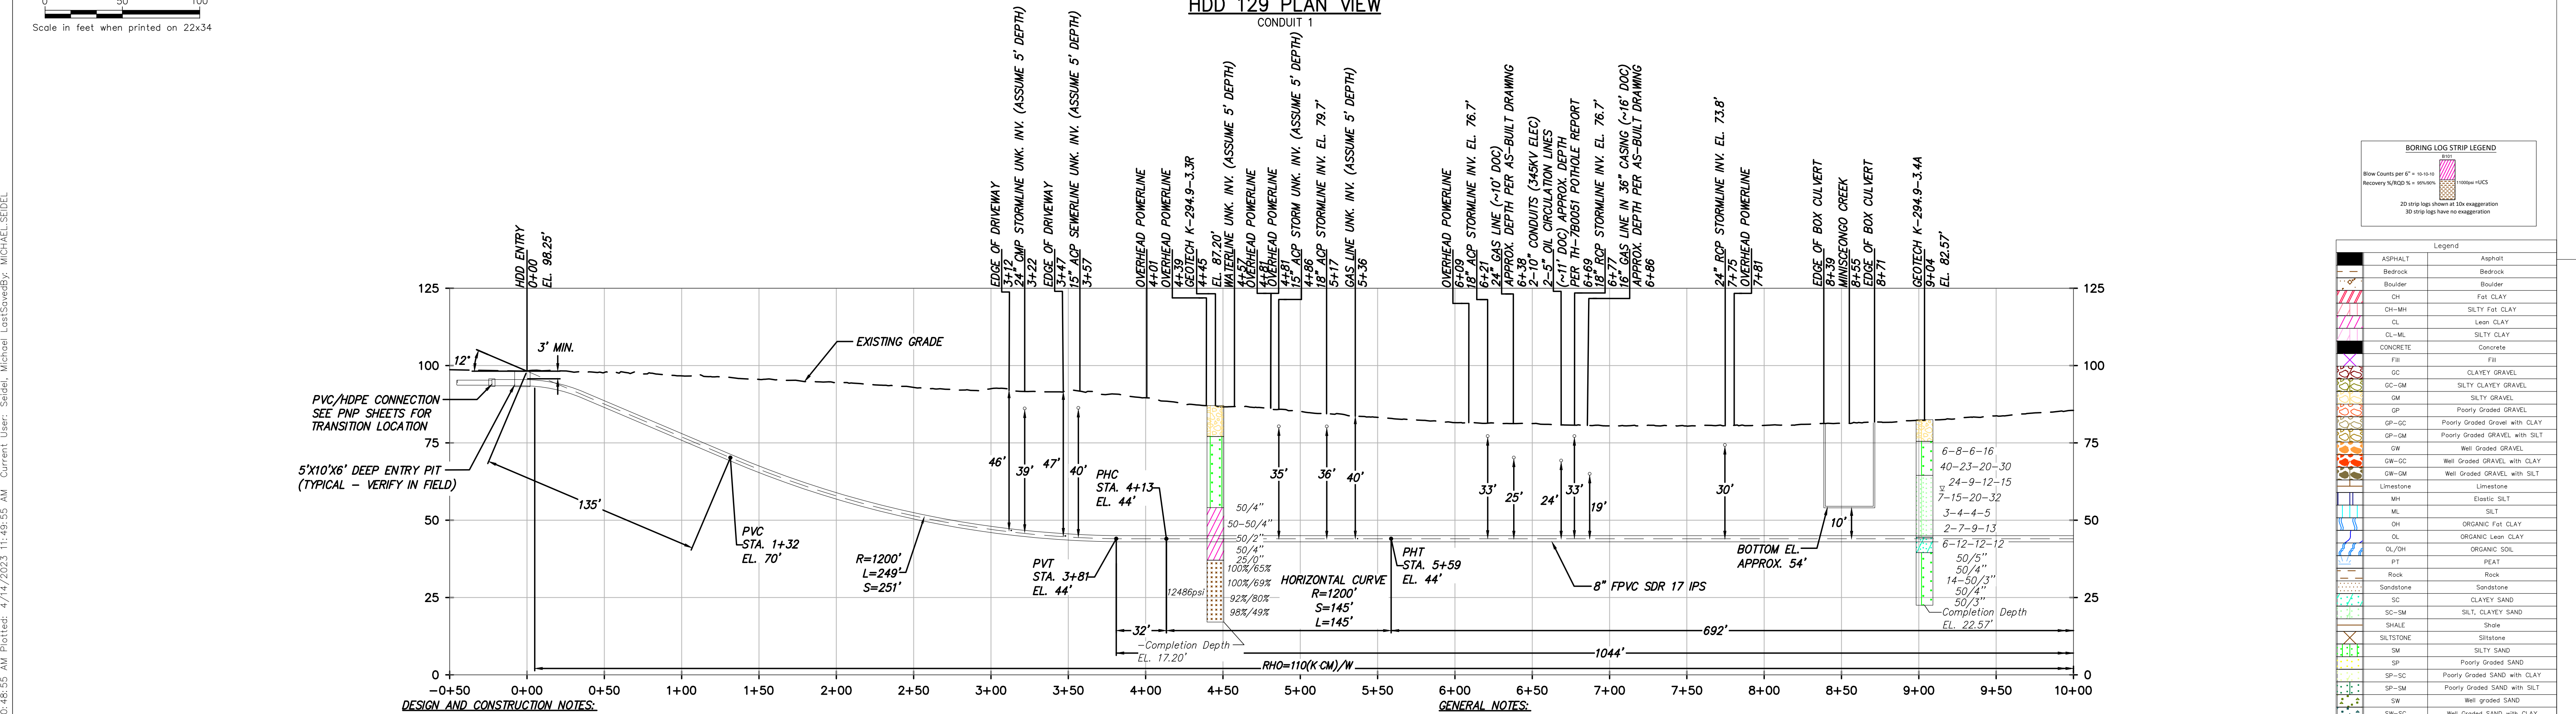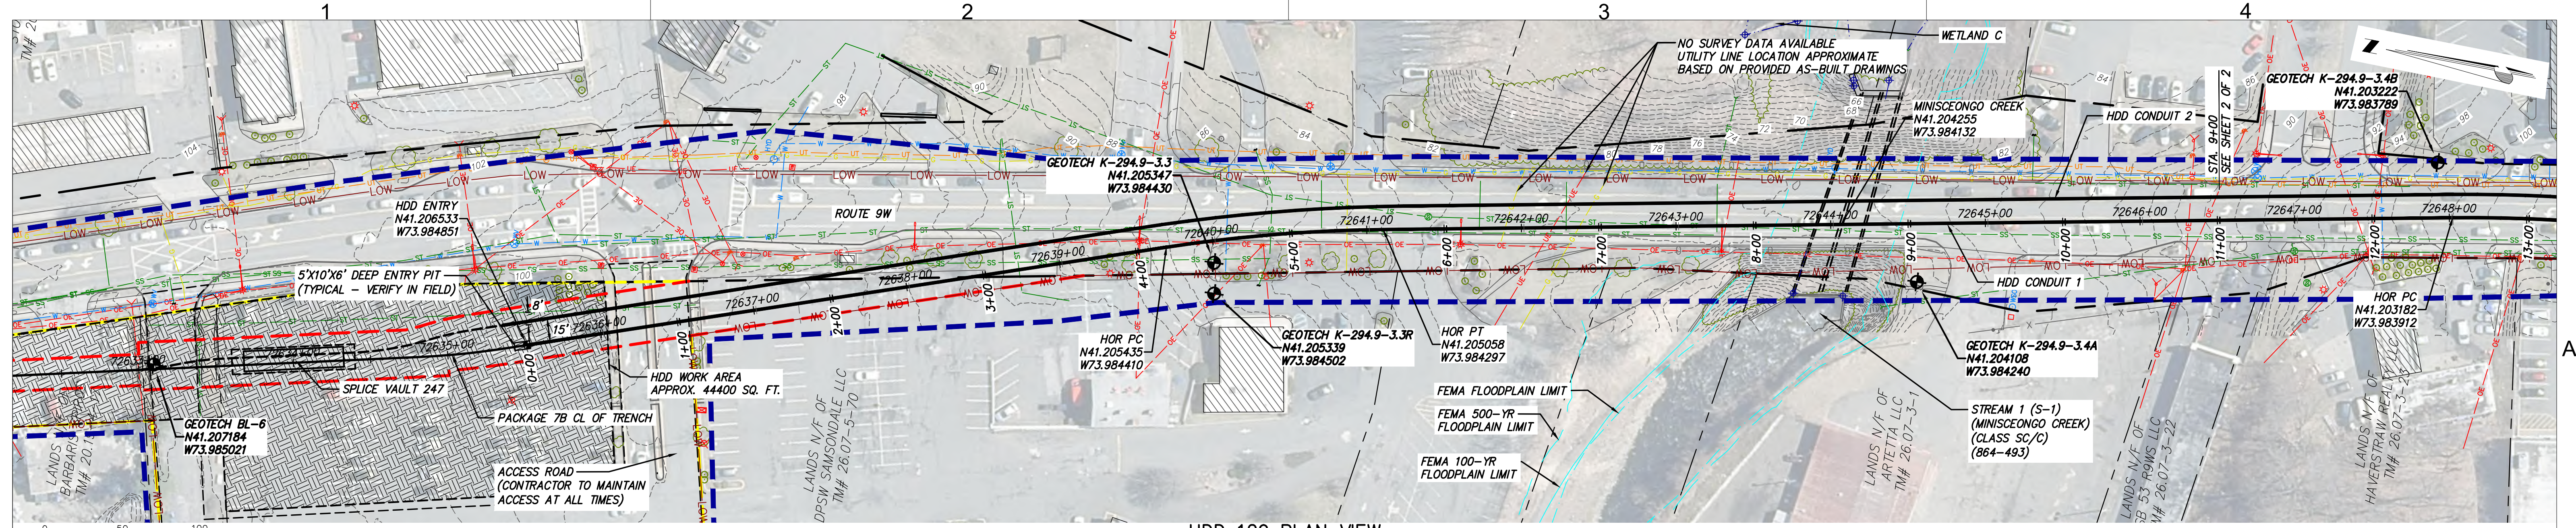

- DESIGN AND CONSTRUCTION NOTES:**

 - INSTALLATION METHOD: HORIZONTAL DIRECTIONAL DRILL.
 - 8.625" FPVC MIN. W.T. 0.510" SDR 17 IPS PIPE.
3.500" HDPE MIN. W.T. 0.389" DR 9 IPS PIPE.
HDD HORIZONTAL LENGTH (L): 1865'
HDD DESIGNED PIPE LENGTH (S): 1876'
 - THE MINIMUM THREE JOINT (APPROX. 100 FT) COMBINED CURVE (VERTICAL + HORIZONTAL) RADIUS SHALL NOT BE LESS THAN 800 FT.
 - THE MINIMUM SEPARATION DISTANCE FROM EXISTING SUBSURFACE UTILITIES SHALL NOT BE LESS THAN 10 FT.
 - AS-BUILT HORIZONTAL SEPARATION BETWEEN CASING 1 AND CASING 2 SHALL BE GREATER THAN 7 FT.
 - PILOT HOLE HORIZONTAL ALIGNMENT SHALL REMAIN WITHIN 4 FT LEFT OR RIGHT OF THE DESIGNED HDD ALIGNMENT.
 - PILOT HOLE VERTICAL ALIGNMENT SHALL REMAIN WITHIN 0 FT ABOVE AND 5 FT BELOW THE DESIGNED HDD PROFILE.
 - DRILL CONTRACTOR AND GEOTECHNICAL ENGINEER TO DETERMINE LENGTH OF TEMPORARY SURFACE/CONDUCTOR CASING.
 - SPT N-VALUES SHOWN ON THIS DRAWING ARE NOT CORRECTED FOR SAMPLER SIZE OR HAMMER ENERGY. REFERENCE BORING LOGS AND GEOTECHNICAL REPORTS FOR ADDITIONAL SOIL INFORMATION.
 - DRILL CONTRACTOR SHALL UTILIZE BUOYANCY CONTROL MEASURES (INTERNAL WATER USED FOR BALLAST) DURING PULLBACK FOR ALL BUNDLED CASINGS.
- GENERAL NOTES:**

 - ALL BURIED LINE DEPTHS ARE APPROXIMATE. PRIOR TO ANY EXCAVATION OR EXPLORATORY BORING, CONTRACTOR MUST CONTACT 811 AND ABIDE BY ALL STATE EXCAVATION REQUIREMENTS.
 - TETRA TECH ENGINEERING AND SURVEYING P.C. IS NOT RESPONSIBLE FOR LOCATION OF FOREIGN UTILITIES IN THIS DRAWING. THE INFORMATION SHOWN HEREON IS FURNISHED WITHOUT LIABILITY ON THE PART OF TETRA TECH ENGINEERING AND SURVEYING P.C. OR ANY DAMAGES RESULTING FROM ERRORS OR OMISSIONS THEREIN.
 - ALL COORDINATES ARE IN NEW YORK STATE PLANE, NAD83, EAST ZONE, US FOOT.

Champlain Hudson Power Express

Kiewit

TETRA TECH

TETRA TECH ENGINEERING AND SURVEYING P.C.
(A NEW YORK PROFESSIONAL CORPORATION)

IT IS A VIOLATION OF LAW FOR ANY PERSON, UNLESS THEY ARE ACTING UNDER THE DIRECTION OF A LICENSED PROFESSIONAL ENGINEER, ARCHITECT, LANDSCAPE ARCHITECT OR LAND SURVEYOR TO ALTER AN ITEM IN ANY WAY. IF AN ITEM BEARING THE STAMP OF A LICENSED PROFESSIONAL IS ALTERED, THE ALTERING ENGINEER, ARCHITECT, LANDSCAPE ARCHITECT OR LAND SURVEYOR SHALL STAMP THE DOCUMENT AND INCLUDE THE NOTATION "ALTERED BY" FOLLOWED BY THEIR SIGNATURE, THE DATE OF SUCH ALTERATION, AND A SPECIFIC DESCRIPTION OF THE ALTERATION.

ISSUED FOR PERMITTING

No.	DATE	SUBMITTAL / REVISION DESCRIPTION	DB	APP
D	04/14/2023	FINAL SUBMISSION	MRS	EJK
C	03/01/2023	DRAFT FINAL REV 1 SUBMISSION	MRS	EJK
B	11/16/2022	DRAFT FINAL SUBMISSION	MRS	EJK
A	05/20/2022	60% DESIGN SUBMISSION	MRS	EJK



**CHAMPLAIN HUDSON POWER EXPRESS
SEGMENT 12 (PACKAGE 7B) - ROUTE 9W: ROCKLAND**

PLAN AND PROFILE - HDD 129 PAGE 1 OF 2
UTILITY CROSSING - CONDUIT 1
ROCKLAND COUNTY, NY

DRAWN BY: MRS	DESIGNED BY: AMC	APPROVED BY: EJK	SCALE: AS SHOWN
REV. NO.			DATE: 04/14/2023

KIEWIT PROJECT NO. 21162
TT PROJECT NO. 204-3701
DRAWING NO. **C-329**

DATE: 04/14/2023
OF

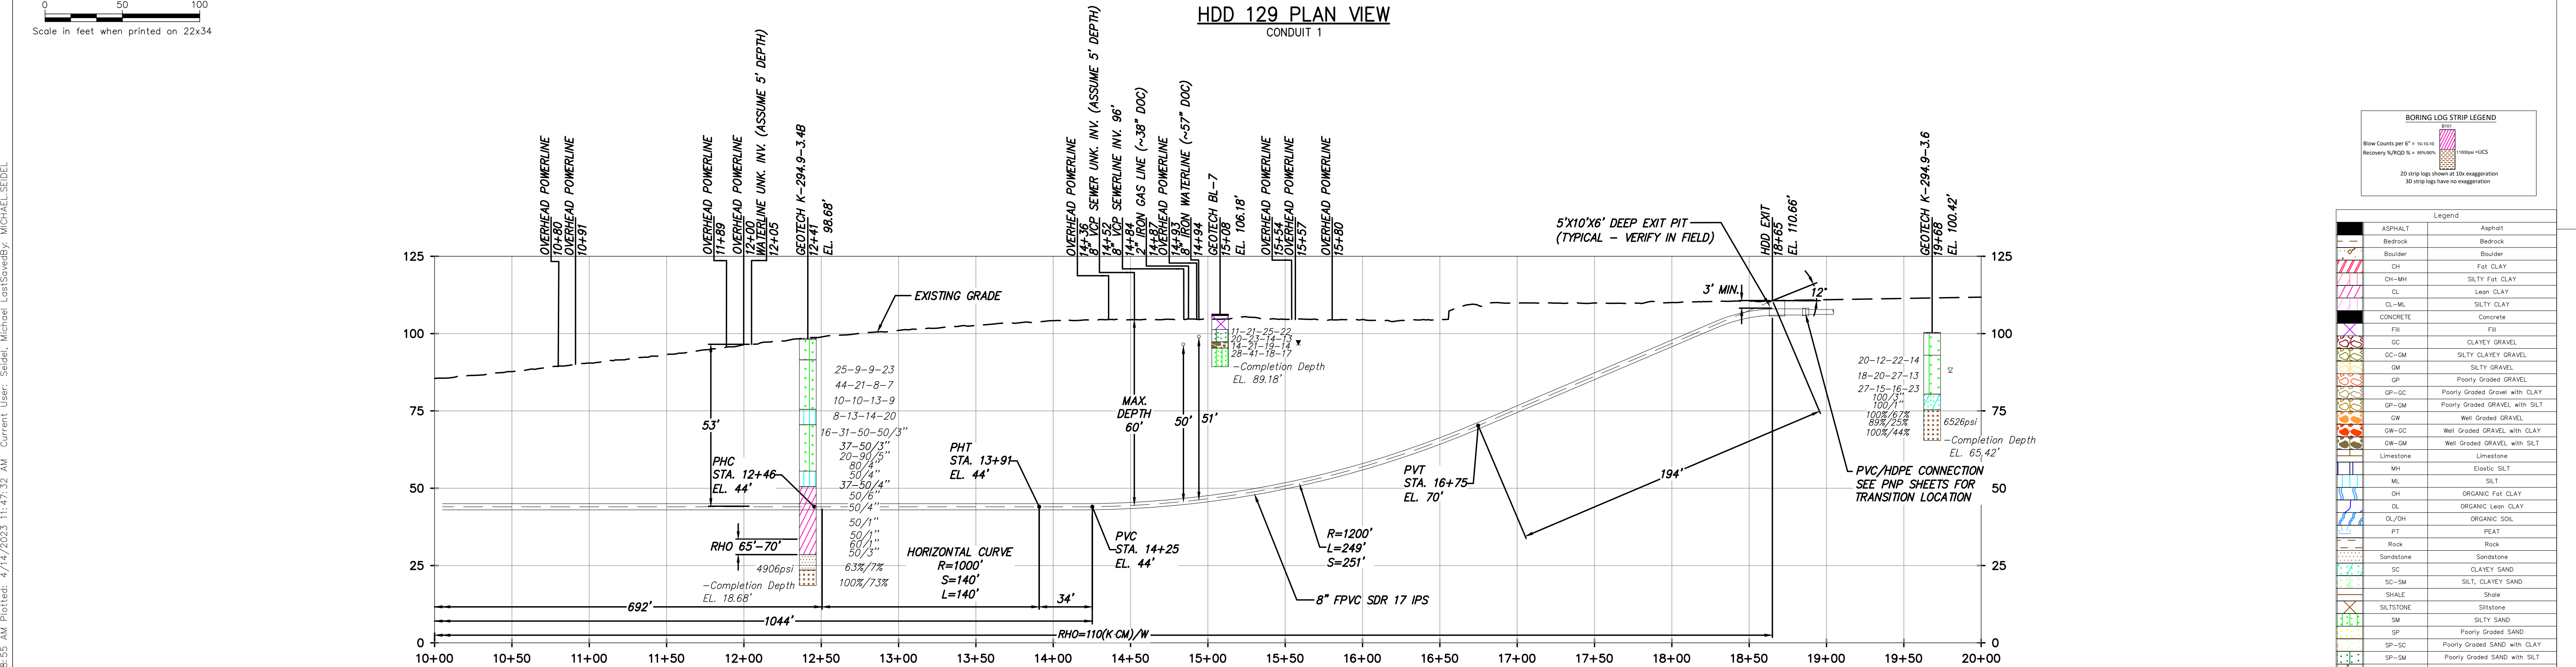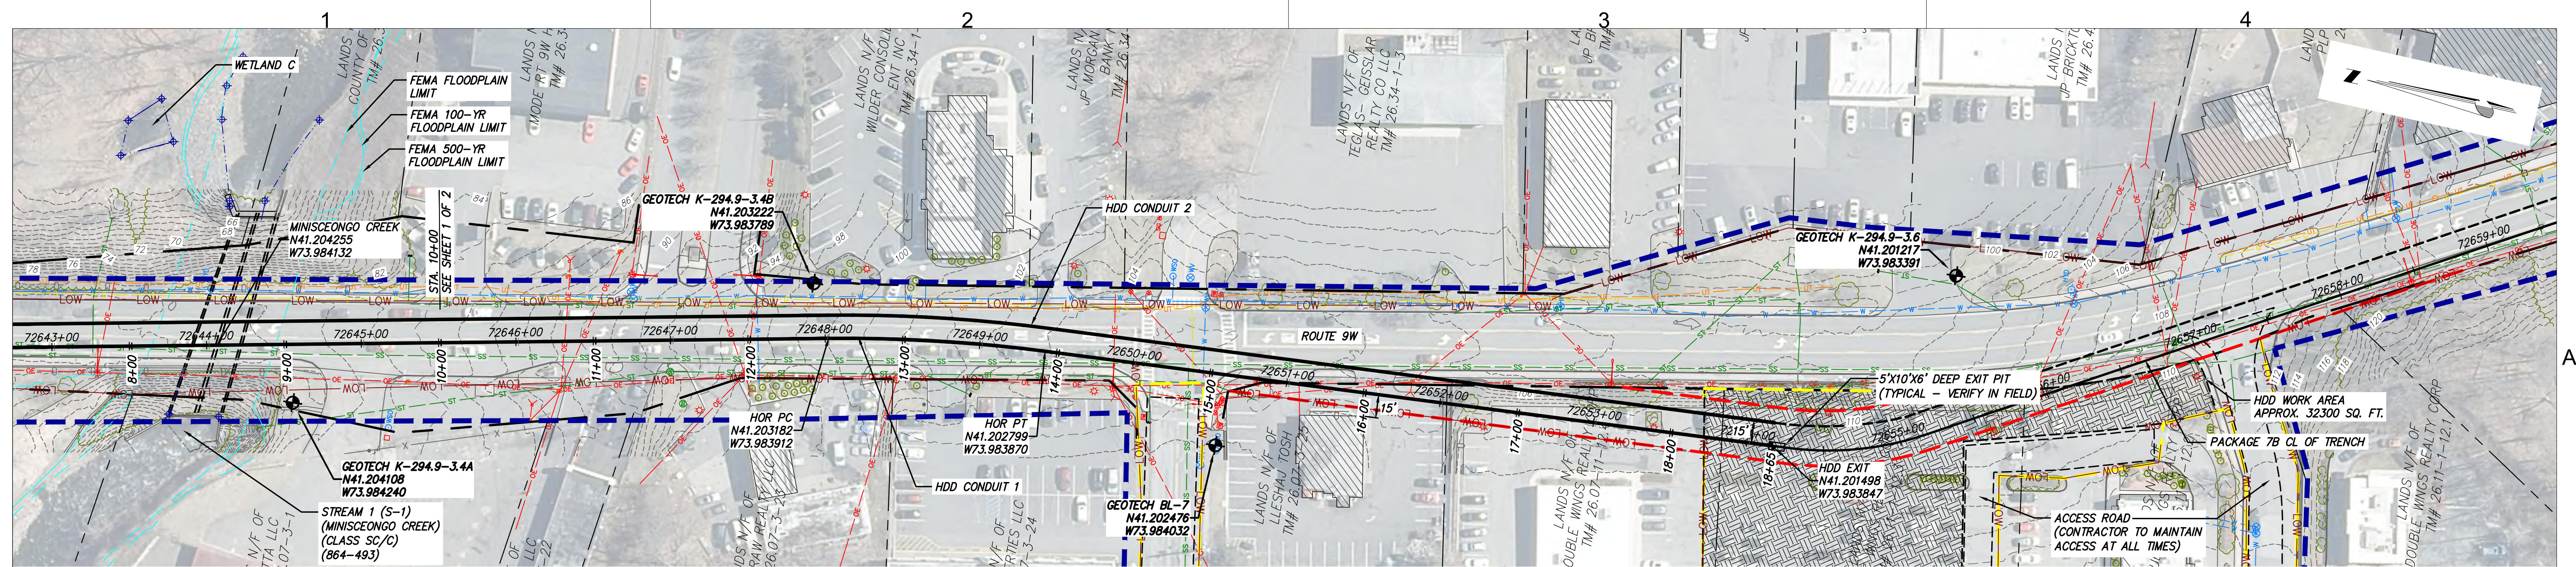

DESIGN AND CONSTRUCTION NOTES:

- INSTALLATION METHOD: HORIZONTAL DIRECTIONAL DRILL.
- 8.625" FPVC MIN. W.T. 0.510" SDR 17 IPS PIPE.
3.500" HDPE MIN. W.T. 0.389" DR 9 IPS PIPE.
HDD HORIZONTAL LENGTH (L): 1865'
HDD DESIGNED PIPE LENGTH (S): 1876'
- THE MINIMUM THREE JOINT (APPROX. 100 FT) COMBINED CURVE (VERTICAL + HORIZONTAL) RADIUS SHALL NOT BE LESS THAN 800 FT.
- THE MINIMUM SEPARATION DISTANCE FROM EXISTING SUBSURFACE UTILITIES SHALL NOT BE LESS THAN 10 FT.
- AS-BUILT HORIZONTAL SEPARATION BETWEEN CASING 1 AND CASING 2 SHALL BE GREATER THAN 7 FT.
- PILOT HOLE HORIZONTAL ALIGNMENT SHALL REMAIN WITHIN 4 FT LEFT OR RIGHT OF THE DESIGNED HDD ALIGNMENT.
- PILOT HOLE VERTICAL ALIGNMENT SHALL REMAIN WITHIN 0 FT ABOVE AND 5 FT BELOW THE DESIGNED HDD PROFILE.
- DRILL CONTRACTOR AND GEOTECHNICAL ENGINEER TO DETERMINE LENGTH OF TEMPORARY SURFACE/CONDUCTOR CASING.
- SPT N-VALUES SHOWN ON THIS DRAWING ARE NOT CORRECTED FOR SAMPLER SIZE OR HAMMER ENERGY. REFERENCE BORING LOGS AND GEOTECHNICAL REPORTS FOR ADDITIONAL SOIL INFORMATION.
- DRILL CONTRACTOR SHALL UTILIZE BUOYANCY CONTROL MEASURES (INTERNAL WATER USED FOR BALLAST) DURING PULLBACK FOR ALL BUNDLED CASINGS.

GENERAL NOTES:

- ALL BURIED LINE DEPTHS ARE APPROXIMATE. PRIOR TO ANY EXCAVATION OR EXPLORATORY BORING, CONTRACTOR MUST CONTACT 811 AND ABIDE BY ALL STATE EXCAVATION REQUIREMENTS.
- TETRA TECH ENGINEERING AND SURVEYING P.C. IS NOT RESPONSIBLE FOR LOCATION OF FOREIGN UTILITIES IN THIS DRAWING. THE INFORMATION SHOWN HEREON IS FURNISHED WITHOUT LIABILITY ON THE PART OF TETRA TECH ENGINEERING AND SURVEYING P.C. OR ANY DAMAGES RESULTING FROM ERRORS OR OMISSIONS THEREIN.
- ALL COORDINATES ARE IN NEW YORK STATE PLANE, NAD83, EAST ZONE, US FOOT.

Champlain Hudson Power Express

Kiewit

TETRA TECH

TETRA TECH ENGINEERING AND SURVEYING P.C.
(A NEW YORK PROFESSIONAL CORPORATION)

IT IS A VIOLATION OF LAW FOR ANY PERSON, UNLESS THEY ARE ACTING UNDER THE DIRECTION OF A LICENSED PROFESSIONAL ENGINEER, ARCHITECT, LANDSCAPE ARCHITECT OR LAND SURVEYOR TO ALTER AN ITEM IN ANY WAY. IF AN ITEM BEARING THE STAMP OF A LICENSED PROFESSIONAL IS ALTERED, THE ALTERING ENGINEER, ARCHITECT, LANDSCAPE ARCHITECT OR LAND SURVEYOR SHALL STAMP THE DOCUMENT AND INCLUDE THE NOTATION "ALTERED BY" FOLLOWED BY THEIR SIGNATURE, THE DATE OF SUCH ALTERATION, AND A SPECIFIC DESCRIPTION OF THE ALTERATION.

ISSUED FOR PERMITTING

No.	DATE	SUBMITTAL / REVISION DESCRIPTION	DB	APP
D	04/14/2023	FINAL SUBMISSION	MRS	EJK
C	03/01/2023	DRAFT FINAL REV 1 SUBMISSION	MRS	EJK
B	11/16/2022	DRAFT FINAL SUBMISSION	MRS	EJK
A	05/20/2022	60% DESIGN SUBMISSION	MRS	EJK



**CHAMPLAIN HUDSON POWER EXPRESS
SEGMENT 12 (PACKAGE 7B) - ROUTE 9W: ROCKLAND**

PLAN AND PROFILE - HDD 129 PAGE 2 OF 2
UTILITY CROSSING - CONDUIT 1
ROCKLAND COUNTY, NY

DRAWN BY: MRS	DESIGNED BY: AMC	APPROVED BY: EJK	SCALE: AS SHOWN
REV. NO.			

KIEWIT PROJECT NO. 21162
TT PROJECT NO. 204-3701
DRAWING NO. **C-329**

DATE	04/14/2023
SH.NO.	OF

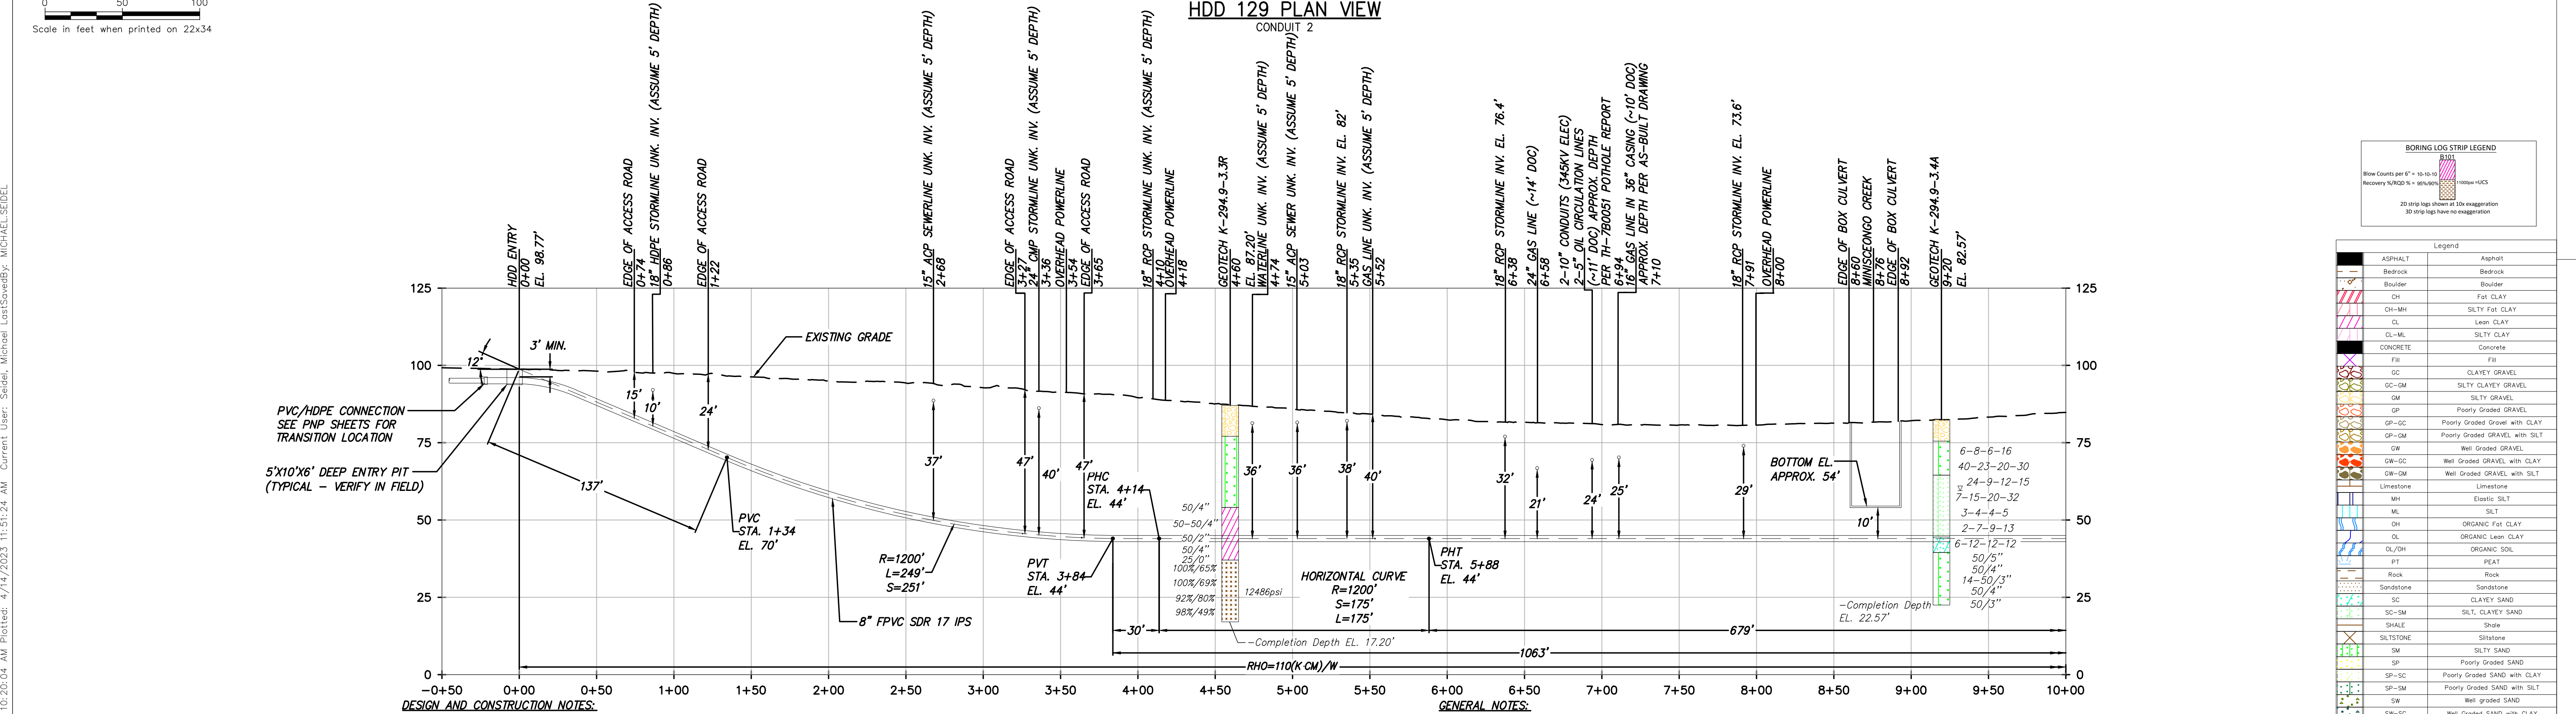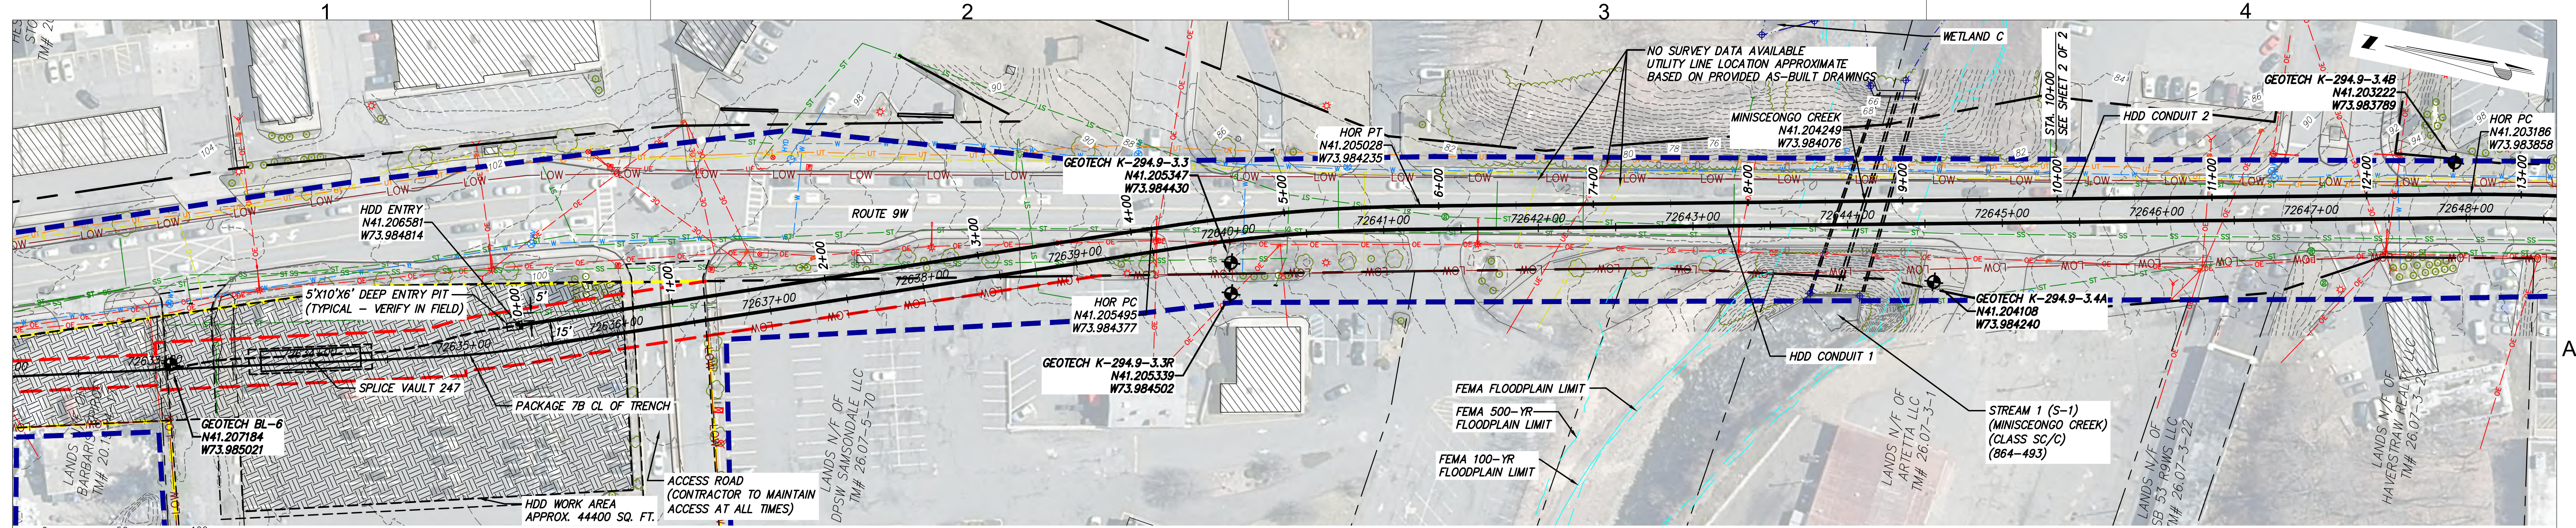

DESIGN AND CONSTRUCTION NOTES:

- INSTALLATION METHOD: HORIZONTAL DIRECTIONAL DRILL.
- 8.625" FPVC MIN. W.T. 0.510" SDR 17 IPS PIPE.
3.500" HDPE MIN. W.T. 0.389" DR 9 IPS PIPE.
HDD HORIZONTAL LENGTH (L): 1883'
HDD DESIGNED PIPE LENGTH (S): 1894'
- THE MINIMUM THREE JOINT (APPROX. 100 FT) COMBINED CURVE (VERTICAL + HORIZONTAL) RADIUS SHALL NOT BE LESS THAN 800 FT.
- THE MINIMUM SEPARATION DISTANCE FROM EXISTING SUBSURFACE UTILITIES SHALL NOT BE LESS THAN 10 FT.
- AS-BUILT HORIZONTAL SEPARATION BETWEEN CASING 1 AND CASING 2 SHALL BE GREATER THAN 7 FT.
- PILOT HOLE HORIZONTAL ALIGNMENT SHALL REMAIN WITHIN 4 FT LEFT OR RIGHT OF THE DESIGNED HDD ALIGNMENT.
- PILOT HOLE VERTICAL ALIGNMENT SHALL REMAIN WITHIN 0 FT ABOVE AND 5 FT BELOW THE DESIGNED HDD PROFILE.
- DRILL CONTRACTOR AND GEOTECHNICAL ENGINEER TO DETERMINE LENGTH OF TEMPORARY SURFACE/CONDUCTOR CASING.
- SPT N-VALUES SHOWN ON THIS DRAWING ARE NOT CORRECTED FOR SAMPLER SIZE OR HAMMER ENERGY. REFERENCE BORING LOGS AND GEOTECHNICAL REPORTS FOR ADDITIONAL SOIL INFORMATION.
- DRILL CONTRACTOR SHALL UTILIZE BUOYANCY CONTROL MEASURES (INTERNAL WATER USED FOR BALLAST) DURING PULLBACK FOR ALL BUNDLED CASINGS.

GENERAL NOTES:

- ALL BURIED LINE DEPTHS ARE APPROXIMATE. PRIOR TO ANY EXCAVATION OR EXPLORATORY BORING, CONTRACTOR MUST CONTACT 811 AND ABIDE BY ALL STATE EXCAVATION REQUIREMENTS.
- TETRA TECH ENGINEERING AND SURVEYING P.C. IS NOT RESPONSIBLE FOR LOCATION OF FOREIGN UTILITIES IN THIS DRAWING. THE INFORMATION SHOWN HEREON IS FURNISHED WITHOUT LIABILITY ON THE PART OF TETRA TECH ENGINEERING AND SURVEYING P.C. OR ANY DAMAGES RESULTING FROM ERRORS OR OMISSIONS THEREIN.
- ALL COORDINATES ARE IN NEW YORK STATE PLANE, NAD83, EAST ZONE, US FOOT.

Champlain Hudson Power Express

Kiewit

TETRA TECH

TETRA TECH ENGINEERING AND SURVEYING P.C.
(A NEW YORK PROFESSIONAL CORPORATION)

IT IS A VIOLATION OF LAW FOR ANY PERSON, UNLESS THEY ARE ACTING UNDER THE DIRECTION OF A LICENSED PROFESSIONAL ENGINEER, ARCHITECT, LANDSCAPE ARCHITECT OR LAND SURVEYOR TO ALTER AN ITEM IN ANY WAY. IF AN ITEM BEARING THE STAMP OF A LICENSED PROFESSIONAL IS ALTERED, THE ALTERING ENGINEER, ARCHITECT, LANDSCAPE ARCHITECT OR LAND SURVEYOR SHALL STAMP THE DOCUMENT AND INCLUDE THE NOTATION "ALTERED BY" FOLLOWED BY THEIR SIGNATURE, THE DATE OF SUCH ALTERATION, AND A SPECIFIC DESCRIPTION OF THE ALTERATION.

ISSUED FOR PERMITTING

No.	DATE	SUBMITTAL / REVISION DESCRIPTION	DB	APP
D	04/14/2023	FINAL SUBMISSION	MRS	EJK
C	03/01/2023	DRAFT FINAL REV 1 SUBMISSION	MRS	EJK
B	11/16/2022	DRAFT FINAL SUBMISSION	MRS	EJK
A	05/20/2022	60% DESIGN SUBMISSION	MRS	EJK

**CHAMPLAIN HUDSON POWER EXPRESS
SEGMENT 12 (PACKAGE 7B) - ROUTE 9W: ROCKLAND**



**PLAN AND PROFILE - HDD 129 PAGE 1 OF 2
UTILITY CROSSING - CONDUIT 2
ROCKLAND COUNTY, NY**

DRAWN BY: MRS	DESIGNED BY: AMC	APPROVED BY: EJK	SCALE REV. NO.	AS SHOWN	DATE SH. NO.	04/14/2023 OF
---------------	------------------	------------------	-------------------	----------	-----------------	------------------

KIEWIT PROJECT NO.
21162

TT PROJECT NO.
204-3701

DRAWING NO.
C-329.2

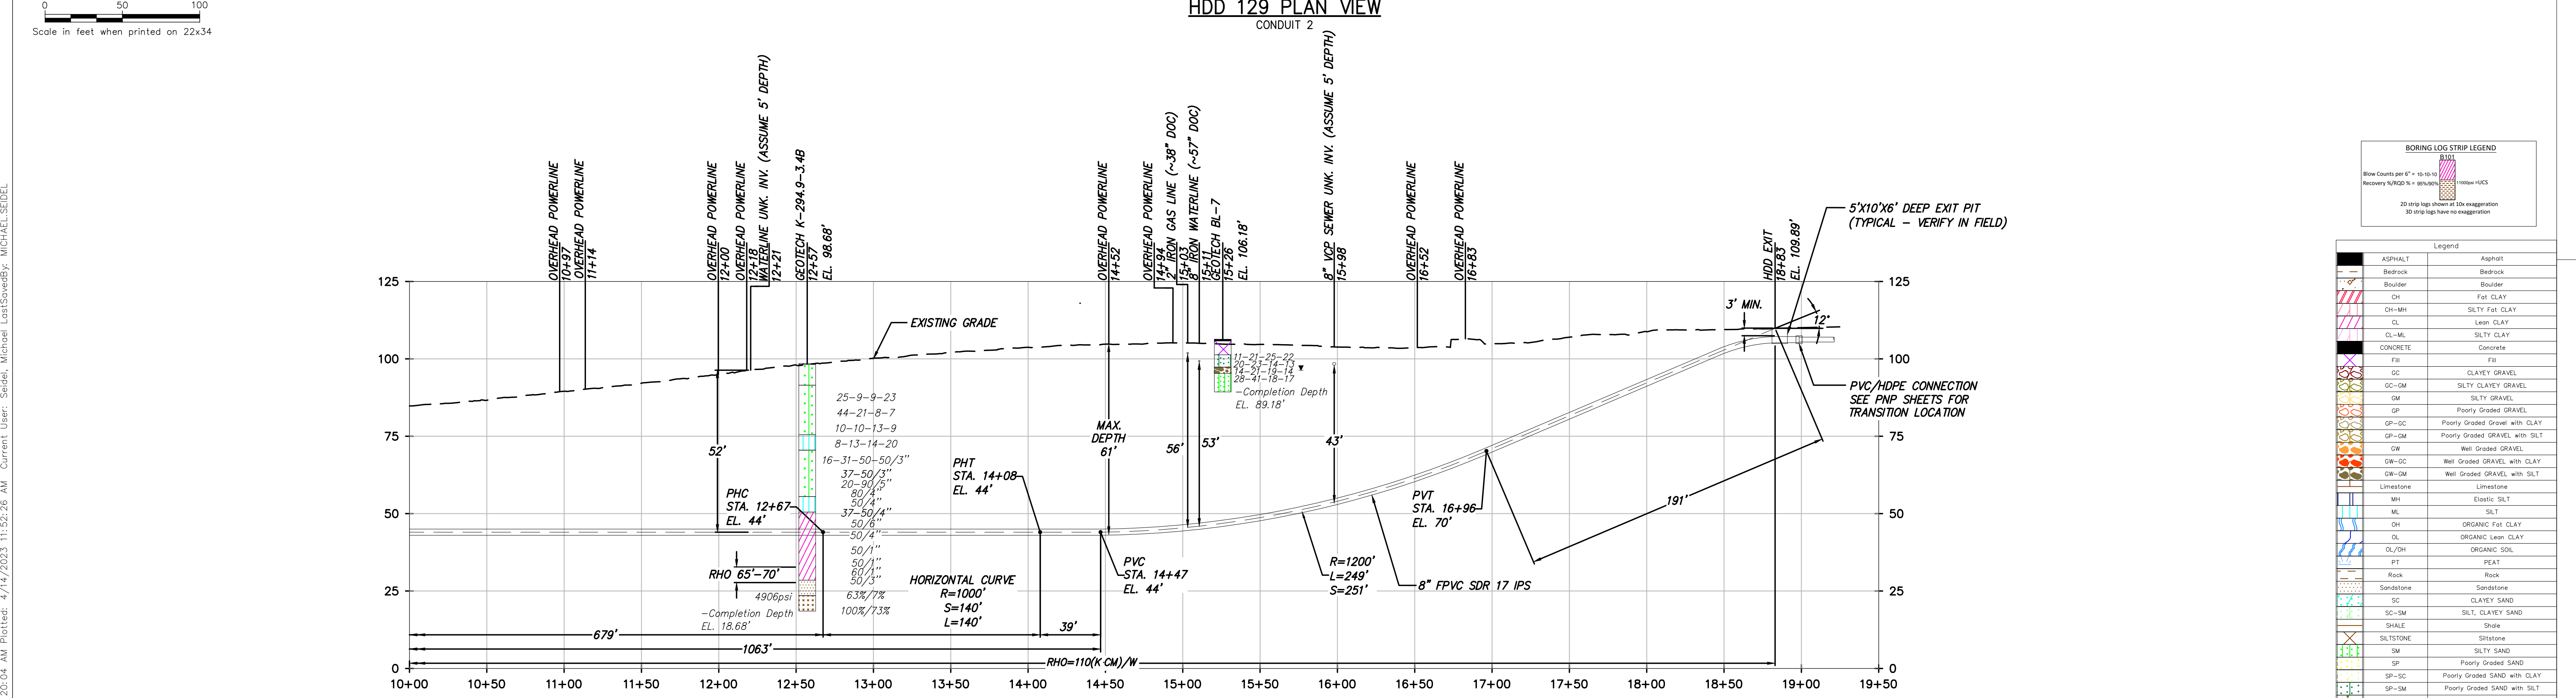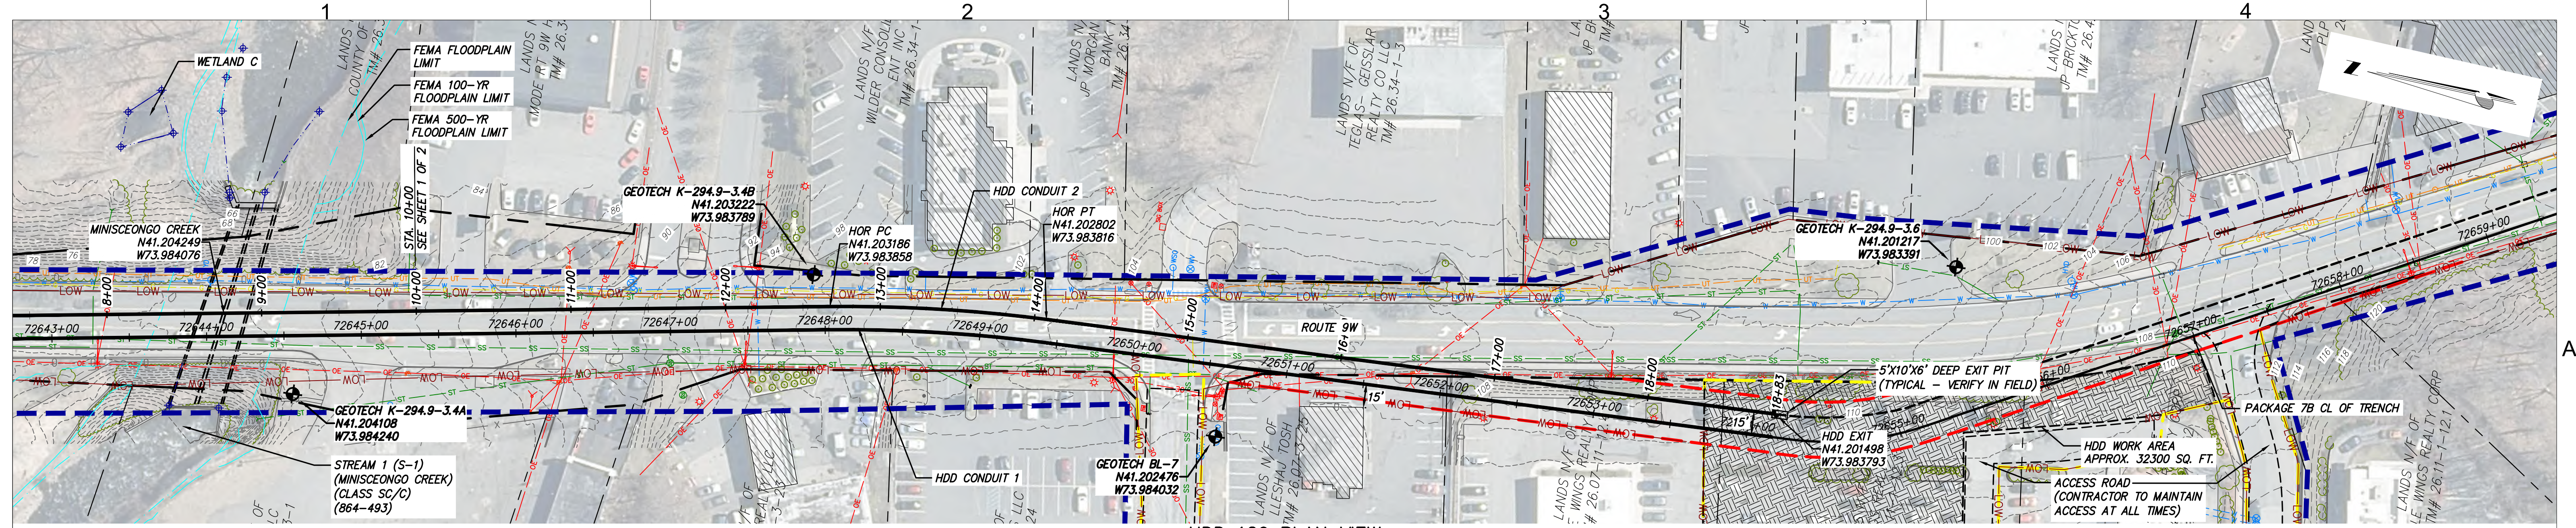

DESIGN AND CONSTRUCTION NOTES:

- INSTALLATION METHOD: HORIZONTAL DIRECTIONAL DRILL.
- 8.625" FPVC MIN. W.T. 0.510" SDR 17 IPS PIPE.
3.500" HDPE MIN. W.T. 0.389" DR 9 IPS PIPE.
HDD HORIZONTAL LENGTH (L): 1883'
HDD DESIGNED PIPE LENGTH (S): 1894'
- THE MINIMUM THREE JOINT (APPROX. 100 FT) COMBINED CURVE (VERTICAL + HORIZONTAL) RADIUS SHALL NOT BE LESS THAN 800 FT.
- THE MINIMUM SEPARATION DISTANCE FROM EXISTING SUBSURFACE UTILITIES SHALL NOT BE LESS THAN 10 FT.
- AS-BUILT HORIZONTAL SEPARATION BETWEEN CASING 1 AND CASING 2 SHALL BE GREATER THAN 7 FT.
- PILOT HOLE HORIZONTAL ALIGNMENT SHALL REMAIN WITHIN 4 FT LEFT OR RIGHT OF THE DESIGNED HDD ALIGNMENT.
- PILOT HOLE VERTICAL ALIGNMENT SHALL REMAIN WITHIN 0 FT ABOVE AND 5 FT BELOW THE DESIGNED HDD PROFILE.
- DRILL CONTRACTOR AND GEOTECHNICAL ENGINEER TO DETERMINE LENGTH OF TEMPORARY SURFACE/CONDUCTOR CASING.
- SPT N-VALUES SHOWN ON THIS DRAWING ARE NOT CORRECTED FOR SAMPLER SIZE OR HAMMER ENERGY. REFERENCE BORING LOGS AND GEOTECHNICAL REPORTS FOR ADDITIONAL SOIL INFORMATION.
- DRILL CONTRACTOR SHALL UTILIZE BUOYANCY CONTROL MEASURES (INTERNAL WATER USED FOR BALLAST) DURING PULLBACK FOR ALL BUNDLED CASINGS.

GENERAL NOTES:

- ALL BURIED LINE DEPTHS ARE APPROXIMATE. PRIOR TO ANY EXCAVATION OR EXPLORATORY BORING, CONTRACTOR MUST CONTACT 811 AND ABIDE BY ALL STATE EXCAVATION REQUIREMENTS.
- TETRA TECH ENGINEERING AND SURVEYING P.C. IS NOT RESPONSIBLE FOR LOCATION OF FOREIGN UTILITIES IN THIS DRAWING. THE INFORMATION SHOWN HEREON IS FURNISHED WITHOUT LIABILITY ON THE PART OF TETRA TECH ENGINEERING AND SURVEYING P.C. OR ANY DAMAGES RESULTING FROM ERRORS OR OMISSIONS THEREIN.
- ALL COORDINATES ARE IN NEW YORK STATE PLANE, NAD83, EAST ZONE, US FOOT.

Legend

ASPHALT	Asphalt
Bedrock	Bedrock
Boulder	Boulder
CH	Fat CLAY
CH-MH	SILTY Fat CLAY
CL	Lean CLAY
CL-ML	SILTY CLAY
CONCRETE	Concrete
Fill	Fill
GC	CLAYEY GRAVEL
GC-GM	SILTY CLAYEY GRAVEL
GM	SILTY GRAVEL
GP	Poorly Graded GRAVEL
GP-GC	Poorly Graded GRAVEL with CLAY
GP-GM	Poorly Graded GRAVEL with SILT
GW	Well Graded GRAVEL
GW-GC	Well Graded GRAVEL with CLAY
GW-GM	Well Graded GRAVEL with SILT
Limestone	Limestone
MH	Elastic SILT
ML	SILT
OH	ORGANIC Fat CLAY
OL	ORGANIC Lean CLAY
OL/OH	ORGANIC SOIL
PT	PEAT
Rock	Rock
Sandstone	Sandstone
SC	CLAYEY SAND
SC-GM	SILT, CLAYEY SAND
SHALE	Shale
SILTSTONE	Siltstone
SM	SILTY SAND
SP	Poorly Graded SAND
SP-SC	Poorly Graded SAND with CLAY
SP-SM	Poorly Graded SAND with SILT
SW	Well graded SAND
SW-SC	Well Graded SAND with CLAY
SW-SM	Well Graded SAND with SILT
Topsoil	Topsoil
USGS 601	Gravel or Conglomerate 1
USGS 654	Subgraywacke
USGS 670	Interbedded Sandstone and Shale
USGS 702	Quartzite
USGS 705	Schist
USGS 705	Schist
USGS 708	Gneiss
USGS 708	Gneiss
USGS 718	Granite 1
Void	Void
Water	Water
Weathered Rock	Undefined
Water Table	Water Table during drilling
Delayed Water Table	Water Table after drilling

CHPE
Champlain Hudson
Power Express

Kiewit

TETRA TECH
TETRA TECH ENGINEERING AND SURVEYING P.C.
(A NEW YORK PROFESSIONAL CORPORATION)

IT IS A VIOLATION OF LAW FOR ANY PERSON, UNLESS THEY ARE ACTING UNDER THE DIRECTION OF A LICENSED PROFESSIONAL ENGINEER, ARCHITECT, LANDSCAPE ARCHITECT OR LAND SURVEYOR TO ALTER AN ITEM IN ANY WAY. IF AN ITEM BEARING THE SEAL OF A LICENSED PROFESSIONAL IS ALTERED, THE ALTERING ENGINEER, ARCHITECT, LANDSCAPE ARCHITECT OR LAND SURVEYOR SHALL STAMP THE DOCUMENT AND INCLUDE THE NOTATION "ALTERED BY" FOLLOWED BY THEIR SIGNATURE, THE DATE OF SUCH ALTERATION, AND A SPECIFIC DESCRIPTION OF THE ALTERATION.

ISSUED FOR PERMITTING


D	04/14/2023	FINAL SUBMISSION	MRS	EJK
C	03/01/2023	DRAFT FINAL REV 1 SUBMISSION	MRS	EJK
B	11/16/2022	DRAFT FINAL SUBMISSION	MRS	EJK
A	05/20/2022	60% DESIGN SUBMISSION	MRS	EJK
No.	DATE	SUBMITTAL / REVISION DESCRIPTION	DB	APP

**CHAMPLAIN HUDSON POWER EXPRESS
SEGMENT 12 (PACKAGE 7B) - ROUTE 9W: ROCKLAND**


**PLAN AND PROFILE - HDD 129 PAGE 2 OF 2
UTILITY CROSSING - CONDUIT 2
ROCKLAND COUNTY, NY**

DRAWN BY: MRS	DESIGNED BY: AMC	APPROVED BY: EJK	SCALE	AS SHOWN	DATE
			REV. NO.		04/14/2023
					OF

KIEWIT PROJECT NO. 21162
TT PROJECT NO. 204-3701
DRAWING NO. **C-329.2**

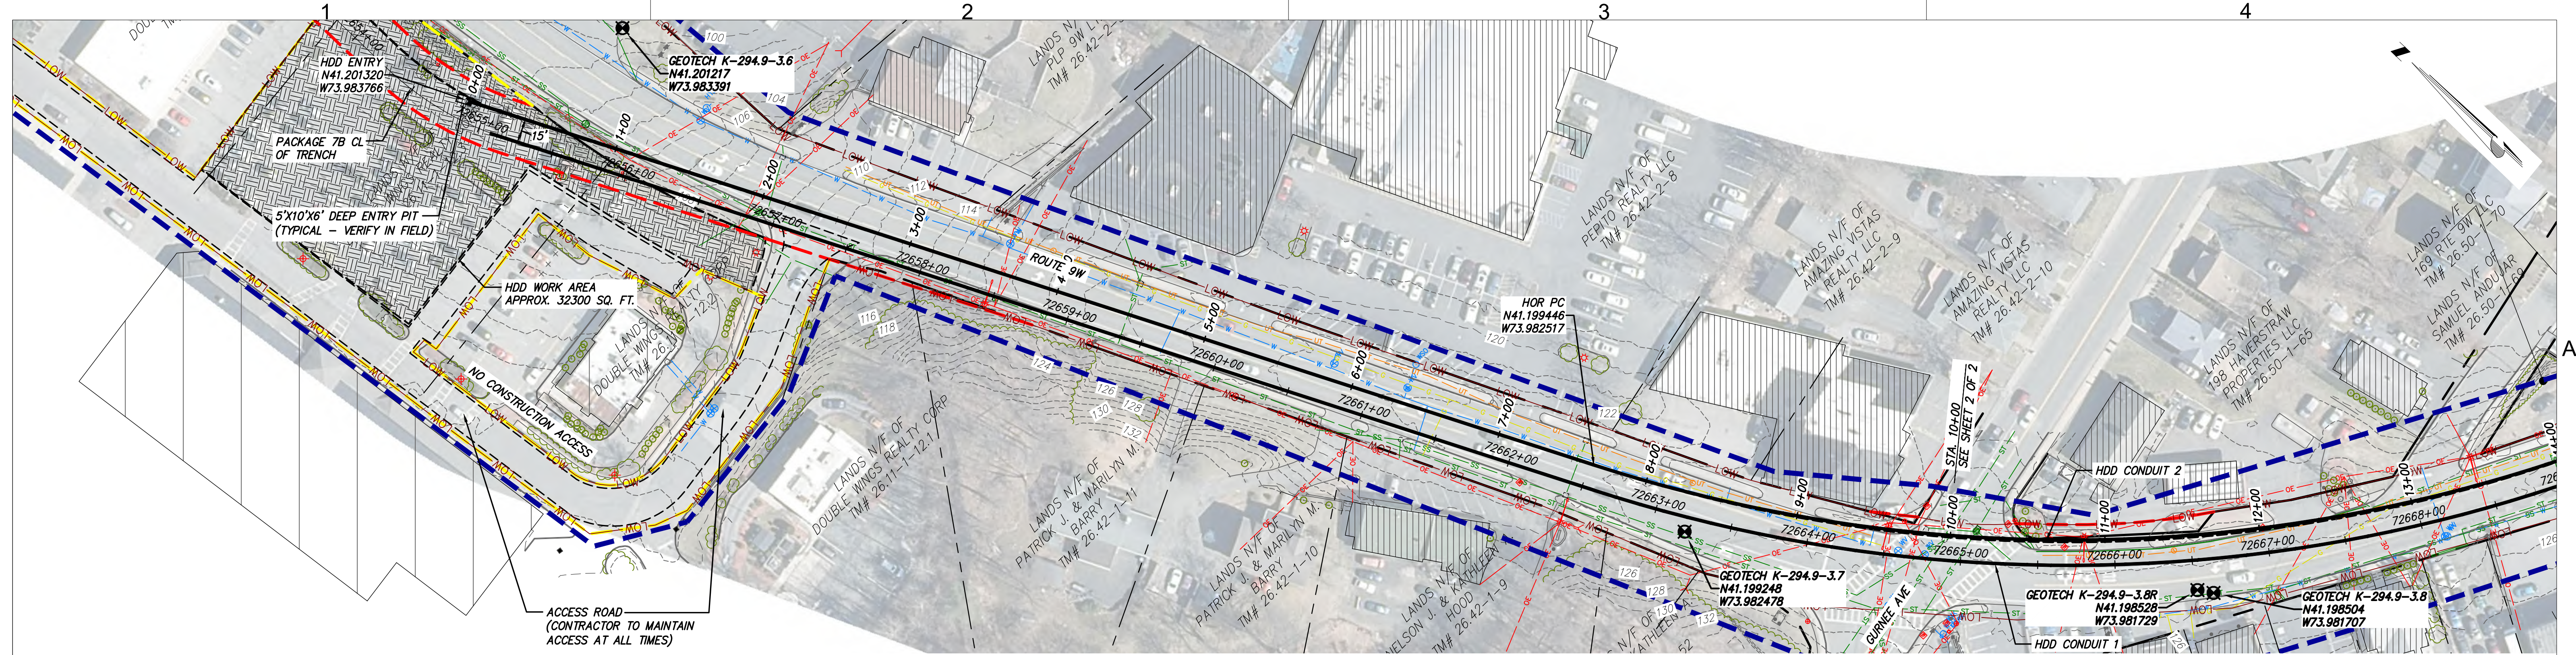

HDD 131 PLAN VIEW
CONDUIT 2

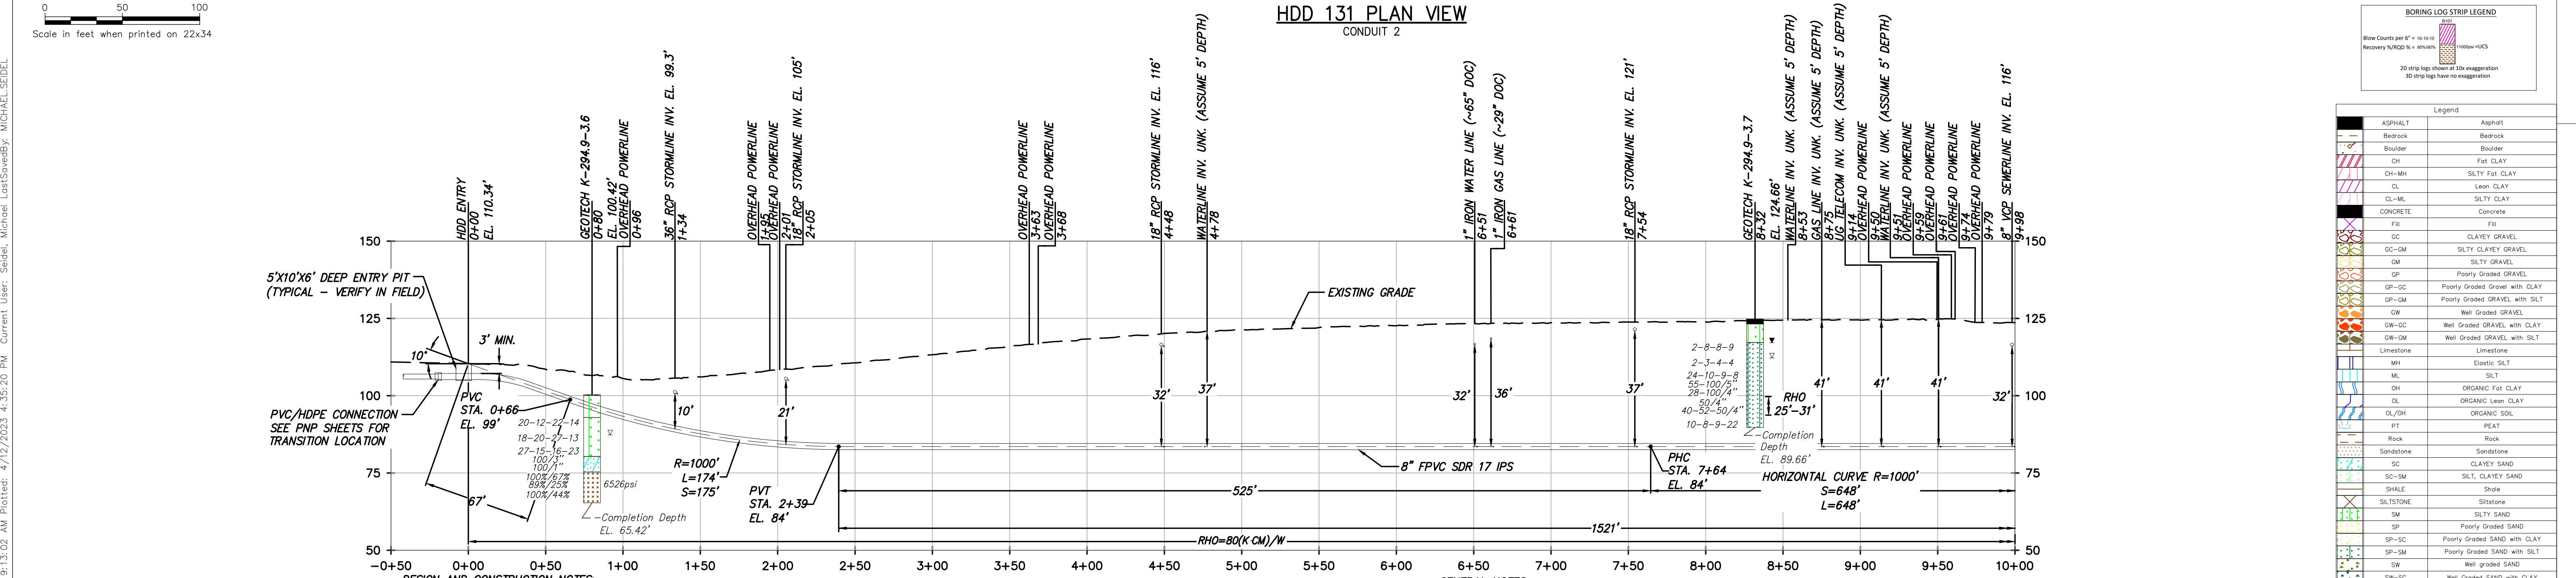

HDD 131 PROFILE VIEW
CONDUIT 2

DESIGN AND CONSTRUCTION NOTES:

1. INSTALLATION METHOD: HORIZONTAL DIRECTIONAL DRILL.
2. 8.625" FPVC MIN. W.T. 0.510" SDR 17 IPS PIPE.
3.500" HDPE MIN. W.T. 0.389" DR 9 IPS PIPE.
HDD HORIZONTAL LENGTH (S): 2056'
HDD DESIGNED PIPE LENGTH (S): 2056'
3. THE MINIMUM THREE JOINT (APPROX. 100 FT) COMBINED CURVE (VERTICAL + HORIZONTAL) RADIUS SHALL NOT BE LESS THAN 800 FT.
4. THE MINIMUM SEPARATION DISTANCE FROM EXISTING SUBSURFACE UTILITIES SHALL NOT BE LESS THAN 10 FT.
5. AS-BUILT HORIZONTAL SEPARATION BETWEEN CASING 1 AND CASING 2 SHALL BE GREATER THAN 5 FT.
6. PILOT HOLE HORIZONTAL ALIGNMENT SHALL REMAIN WITHIN 5 FT LEFT OR RIGHT OF THE DESIGNED HDD ALIGNMENT.
7. DRILL CONTRACTOR AND GEOTECHNICAL ENGINEER TO DETERMINE LENGTH OF TEMPORARY SURFACE/CONDUCTOR CASING.
8. SPT N-VALUES SHOWN ON THIS DRAWING ARE NOT CORRECTED FOR SAMPLER SIZE OR HAMMER ENERGY. REFERENCE BORING LOGS AND GEOTECHNICAL REPORTS FOR ADDITIONAL SOIL INFORMATION.
9. DRILL CONTRACTOR SHALL UTILIZE BUOYANCY CONTROL MEASURES (INTERNAL WATER USED FOR BALLAST) DURING PULLBACK FOR ALL BUNDLED CASINGS.

GENERAL NOTES:

1. ALL BURIED LINE DEPTHS ARE APPROXIMATE. PRIOR TO ANY EXCAVATION OR EXPLORATORY BORING, CONTRACTOR MUST CONTACT 811 AND ABIDE BY ALL STATE EXCAVATION REQUIREMENTS.
2. TETRA TECH ENGINEERING AND SURVEYING P.C. IS NOT RESPONSIBLE FOR LOCATION OF FOREIGN UTILITIES IN THIS DRAWING. THE INFORMATION SHOWN HEREON IS FURNISHED WITHOUT LIABILITY ON THE PART OF TETRA TECH ENGINEERING AND SURVEYING P.C. OR ANY DAMAGES RESULTING FROM ERRORS OR OMISSIONS THEREIN.
3. ALL COORDINATES ARE IN NEW YORK STATE PLANE, NAD83, EAST ZONE, US FOOT.

Champlain Hudson Power Express

Kiewit

TETRA TECH

TETRA TECH ENGINEERING AND SURVEYING P.C.
(A NEW YORK PROFESSIONAL CORPORATION)

IT IS A VIOLATION OF LAW FOR ANY PERSON, UNLESS THEY ARE ACTING UNDER THE DIRECTION OF A LICENSED PROFESSIONAL ENGINEER, ARCHITECT, LANDSCAPE ARCHITECT OR LAND SURVEYOR TO ALTER AN ITEM IN ANY WAY. IF AN ITEM BEARING THE STAMP OF A LICENSED PROFESSIONAL IS ALTERED, THE ALTERING ENGINEER, ARCHITECT, LANDSCAPE ARCHITECT OR LAND SURVEYOR SHALL STAMP THE DOCUMENT AND INCLUDE THE NOTATION "ALTERED BY" FOLLOWED BY THEIR SIGNATURE, THE DATE OF SUCH ALTERATION, AND A SPECIFIC DESCRIPTION OF THE ALTERATION.

ISSUED FOR PERMITTING

No.	DATE	SUBMITTAL / REVISION DESCRIPTION	DB	APP
D	04/14/2023	FINAL SUBMISSION	MRS	EJK
C	03/01/2023	DRAFT FINAL REV 1 SUBMISSION	MRS	EJK
B	11/16/2022	DRAFT FINAL SUBMISSION	MRS	EJK
A	05/20/2022	60% DESIGN SUBMISSION	MRS	EJK

**CHAMPLAIN HUDSON POWER EXPRESS
SEGMENT 12 (PACKAGE 7B) - ROUTE 9W: ROCKLAND**


PLAN AND PROFILE - HDD 131 PAGE 1 OF 2

ROAD CROSSING - CONDUIT 2


ROCKLAND COUNTY, NY

KIEWIT PROJECT NO. 21162
TT PROJECT NO. 204-3701
DRAWING NO. **C-331.2**

DRAWN BY: MRS DESIGNED BY:AMC APPROVED BY: EJK SCALE AS SHOWN DATE 04/14/2023
REV. NO. D SH.NO. OF

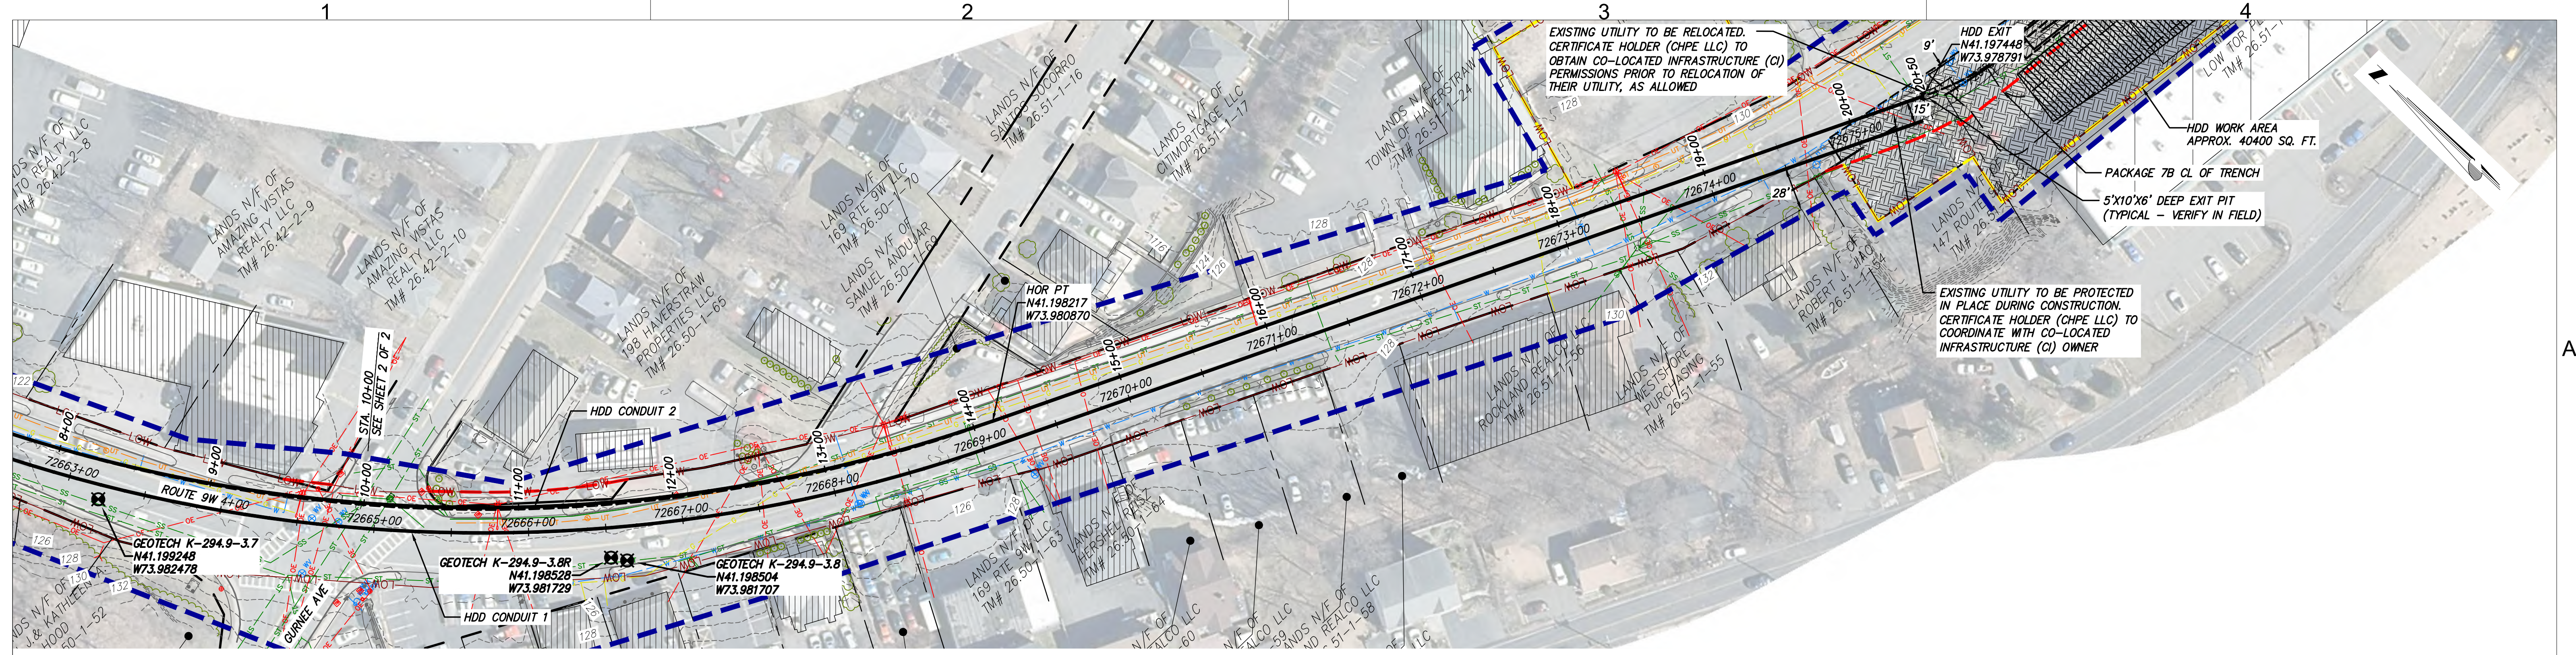

HDD 131 PLAN VIEW
CONDUIT 2

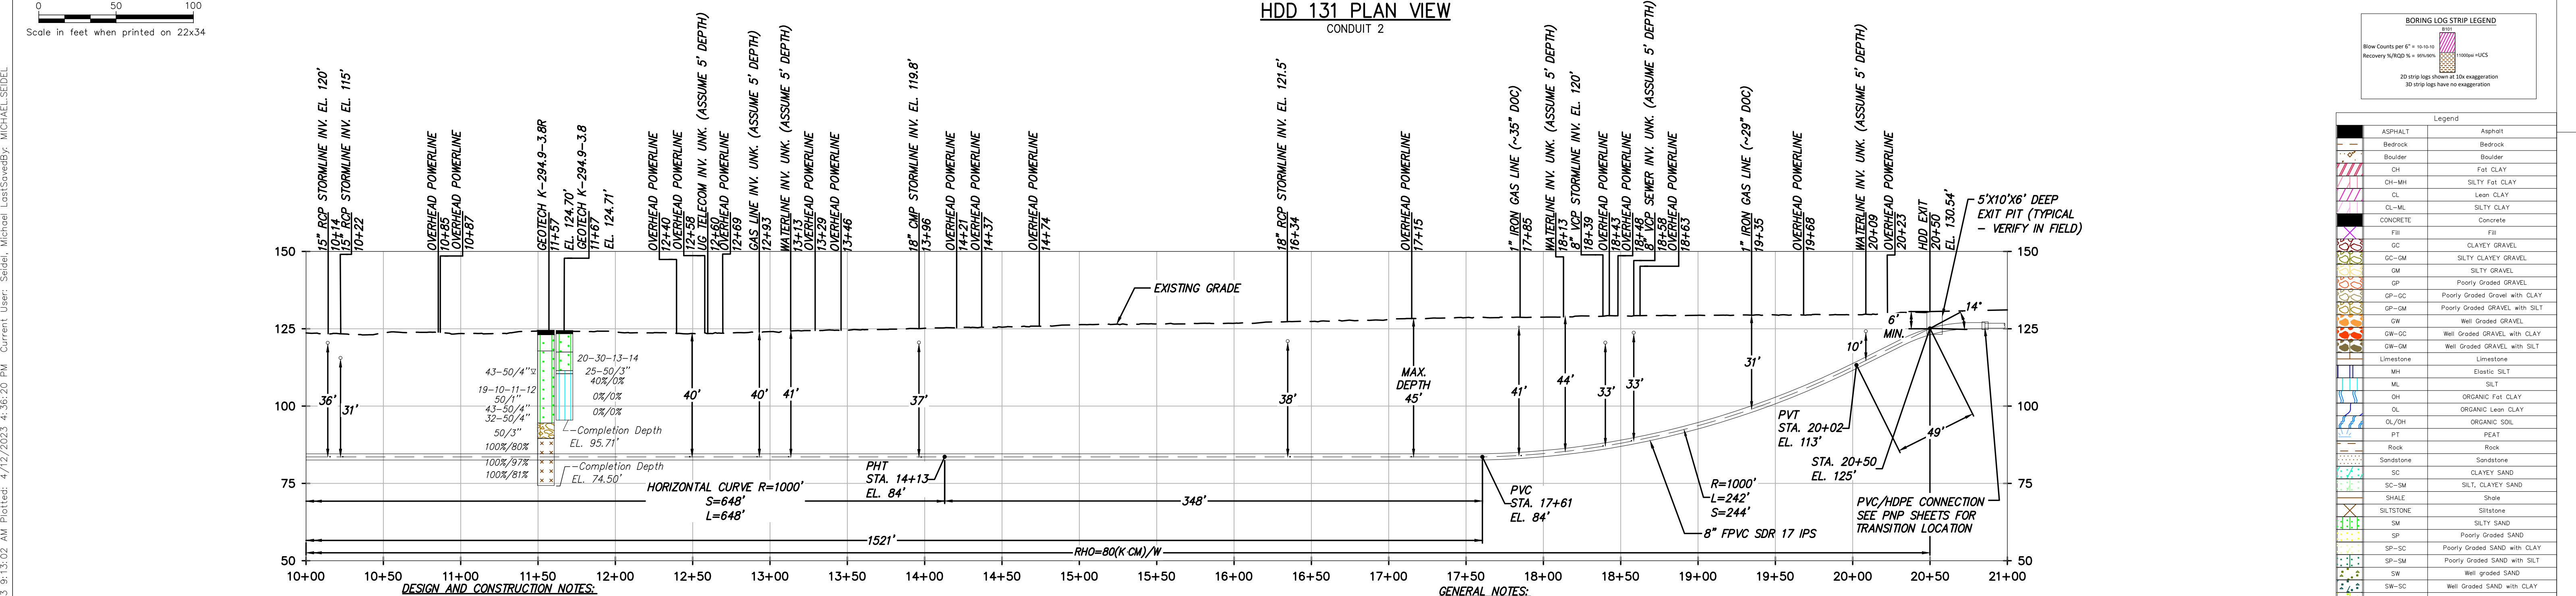

HDD 131 PROFILE VIEW
CONDUIT 2

DESIGN AND CONSTRUCTION NOTES:

- INSTALLATION METHOD: HORIZONTAL DIRECTIONAL DRILL.
- 8.625" FPVC MIN. W.T. 0.510" SDR 17 IPS PIPE.
3.500" HDPE MIN. W.T. 0.389" DR 9 IPS PIPE.
HDD HORIZONTAL LENGTH (L): 2056'
HDD DESIGNED PIPE LENGTH (S): 2056'
- THE MINIMUM THREE JOINT (APPROX. 100 FT) COMBINED CURVE (VERTICAL + HORIZONTAL) RADIUS SHALL NOT BE LESS THAN 800 FT.
- THE MINIMUM SEPARATION DISTANCE FROM EXISTING SUBSURFACE UTILITIES SHALL NOT BE LESS THAN 10 FT.
- AS-BUILT HORIZONTAL SEPARATION BETWEEN CASING 1 AND CASING 2 SHALL BE GREATER THAN 5 FT.
- PILOT HOLE HORIZONTAL ALIGNMENT SHALL REMAIN WITHIN 5 FT LEFT OR RIGHT OF THE DESIGNED HDD ALIGNMENT.
- DRILL CONTRACTOR AND GEOTECHNICAL ENGINEER TO DETERMINE LENGTH OF TEMPORARY SURFACE/CONDUCTOR CASING.
- SPT N-VALUES SHOWN ON THIS DRAWING ARE NOT CORRECTED FOR SAMPLER SIZE OR HAMMER ENERGY. REFERENCE BORING LOGS AND GEOTECHNICAL REPORTS FOR ADDITIONAL SOIL INFORMATION.
- DRILL CONTRACTOR SHALL UTILIZE BUOYANCY CONTROL MEASURES (INTERNAL WATER USED FOR BALLAST) DURING PULLBACK FOR ALL BUNDLED CASINGS.

GENERAL NOTES:

- ALL BURIED LINE DEPTHS ARE APPROXIMATE. PRIOR TO ANY EXCAVATION OR EXPLORATORY BORING, CONTRACTOR MUST CONTACT 811 AND ABIDE BY ALL STATE EXCAVATION REQUIREMENTS.
- TETRA TECH ENGINEERING AND SURVEYING P.C. IS NOT RESPONSIBLE FOR LOCATION OF FOREIGN UTILITIES IN THIS DRAWING. THE INFORMATION SHOWN HEREON IS FURNISHED WITHOUT LIABILITY ON THE PART OF TETRA TECH ENGINEERING AND SURVEYING P.C. OR ANY DAMAGES RESULTING FROM ERRORS OR OMISSIONS THEREIN.
- ALL COORDINATES ARE IN NEW YORK STATE PLANE, NAD83, EAST ZONE, US FOOT.

Champlain Hudson Power Express

Kiewit

TETRA TECH

TETRA TECH ENGINEERING AND SURVEYING P.C.
(A NEW YORK PROFESSIONAL CORPORATION)

IT IS A VIOLATION OF LAW FOR ANY PERSON, UNLESS THEY ARE ACTING UNDER THE DIRECTION OF A LICENSED PROFESSIONAL ENGINEER, ARCHITECT, LANDSCAPE ARCHITECT OR LAND SURVEYOR TO ALTER AN ITEM IN ANY WAY. IF AN ITEM BEARING THE STAMP OF A LICENSED PROFESSIONAL IS ALTERED, THE ALTERING ENGINEER, ARCHITECT, LANDSCAPE ARCHITECT OR LAND SURVEYOR SHALL STAMP THE DOCUMENT AND INCLUDE THE NOTATION "ALTERED BY" FOLLOWED BY THEIR SIGNATURE, THE DATE OF SUCH ALTERATION, AND A SPECIFIC DESCRIPTION OF THE ALTERATION.

ISSUED FOR PERMITTING

No.	DATE	SUBMITTAL / REVISION DESCRIPTION	DB	APP
D	04/14/2023	FINAL SUBMISSION	MRS	EJK
C	03/01/2023	DRAFT FINAL REV 1 SUBMISSION	MRS	EJK
B	11/16/2022	DRAFT FINAL SUBMISSION	MRS	EJK
A	05/20/2022	60% DESIGN SUBMISSION	MRS	EJK

**CHAMPLAIN HUDSON POWER EXPRESS
SEGMENT 12 (PACKAGE 7B) - ROUTE 9W: ROCKLAND**

PLAN AND PROFILE - HDD 131 PAGE 2 OF 2

ROAD CROSSING - CONDUIT 2

ROCKLAND COUNTY, NY

DRAWN BY:	DESIGNED BY:	APPROVED BY:	SCALE	AS SHOWN	DATE
MRS	AMC	EJK	REV. NO.		04/14/2023

KIEWIT PROJECT NO.	TT PROJECT NO.	DRAWING NO.	DATE
21162	204-3701		04/14/2023

C-331.2