

Champlain Hudson
Power Express

Kiewit


Engineering and
Land Surveying, P.C.

IT IS A VIOLATION OF LAW FOR ANY PERSON, UNLESS THEY ARE ACTING UNDER THE DIRECTION OF A LICENSED PROFESSIONAL ENGINEER, ARCHITECT, LANDSCAPE ARCHITECT OR LAND SURVEYOR TO ALTER AN ITEM IN ANY WAY. IF AN ITEM BEARING THE STAMP OF A LICENSED PROFESSIONAL IS ALTERED, THE ALTERING ENGINEER, ARCHITECT, LANDSCAPE ARCHITECT OR LAND SURVEYOR SHALL STAMP THE DOCUMENT AND INCLUDE THE NOTATION "ALTERED BY" FOLLOWED BY THEIR SIGNATURE, THE DATE OF SUCH ALTERATION, AND A SPECIFIC DESCRIPTION OF THE ALTERATION.


No.	DATE	SUBMITTAL / REVISION DESCRIPTION	DB	APP
0	08/03/2023	ISSUED FOR CONSTRUCTION SUBMISSION	JM	SB

CHAMPLAIN HUDSON POWER EXPRESS
SEGMENT 6 (PACKAGE 4A) - CP: BALLSTON TO GLENVILLE
STA. 40383+00 TO STA. 40398+00 PLAN AND PROFILE

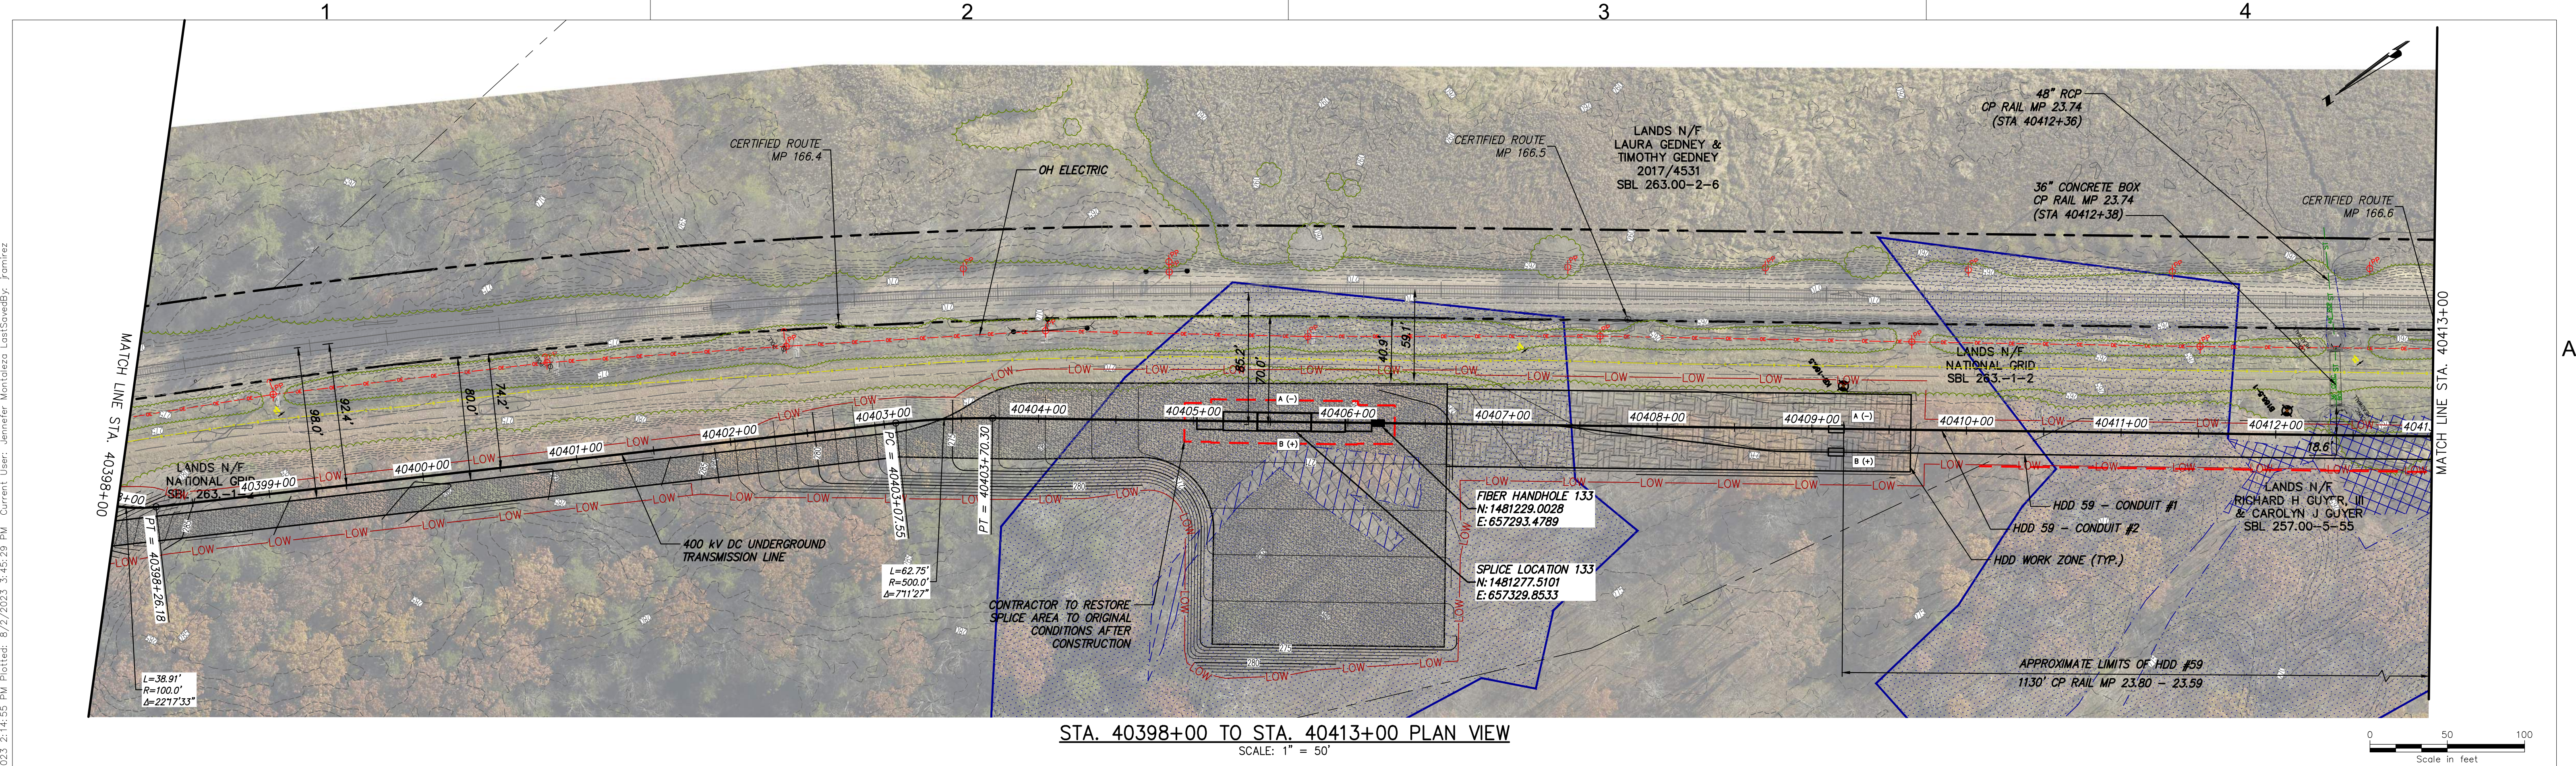


KIEWIT PROJECT NO. 21162	
KC PROJECT NO. 120174	
DRAWING NO. C-126	
DRAWN BY: cs	DESIGNED BY: JM
APPROVED BY: SB	SCALE AS NOTED
DATE 08/03/2023	DATE 08/03/2023
SH.NO. 0	XXX OF -

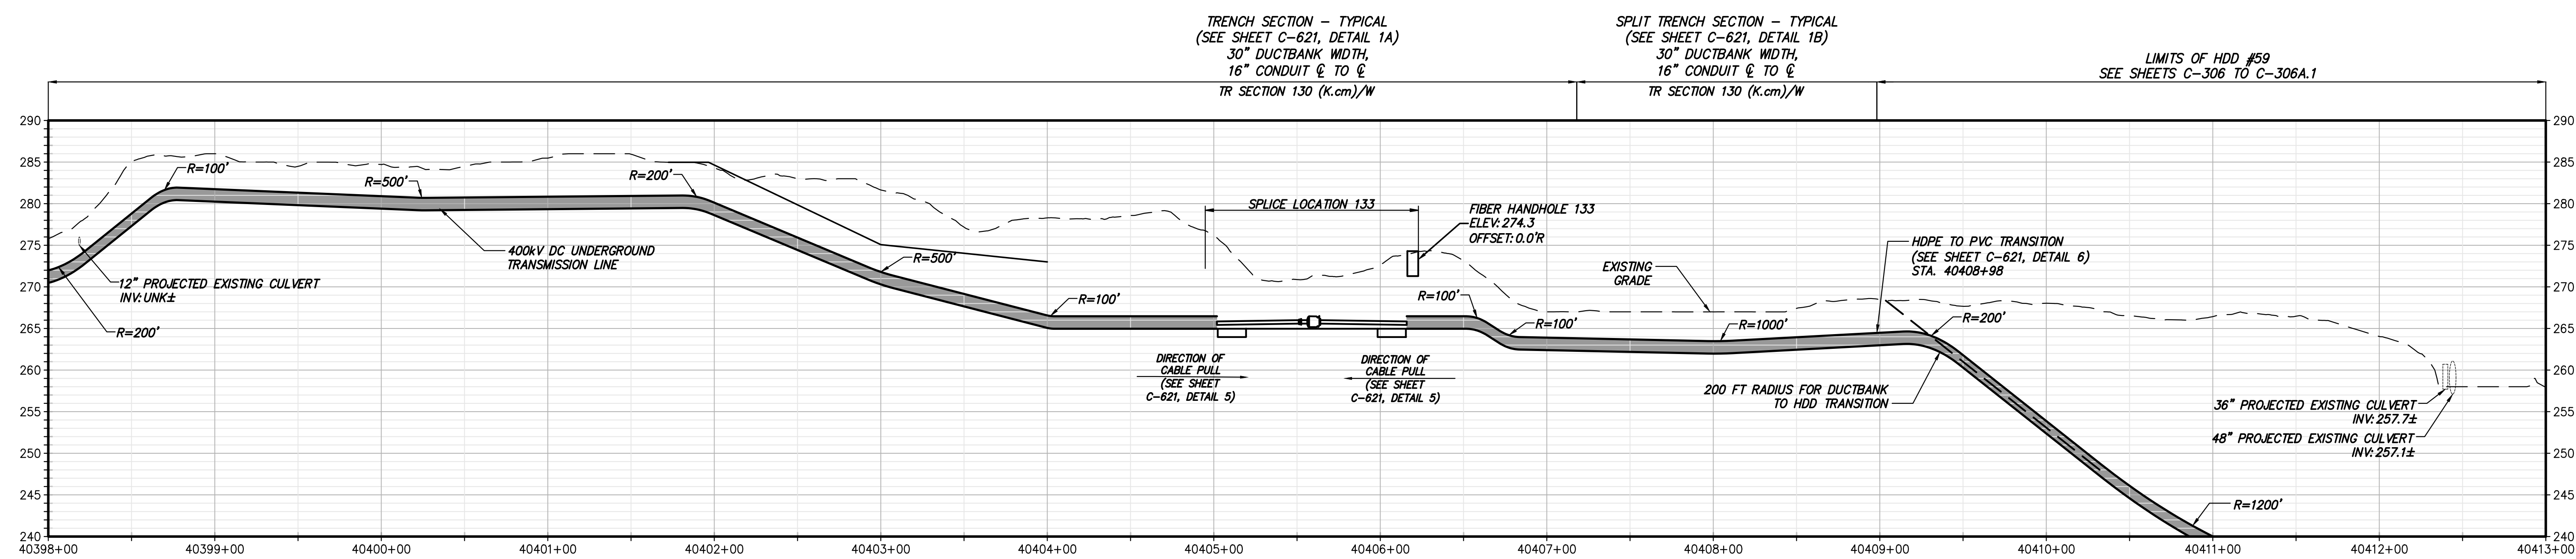


STA. 40398+00 TO STA. 40413+00 PLAN VIEW
SCALE: 1" = 50'



STA. 40398+00 TO STA. 40413+00 PROFILE VIEW
SCALE: H:1" = 50' V:1" = 10'





IT IS A VIOLATION OF LAW FOR ANY PERSON, UNLESS THEY ARE ACTING UNDER THE DIRECTION OF A LICENSED PROFESSIONAL ENGINEER, ARCHITECT, LANDSCAPE ARCHITECT OR LAND SURVEYOR TO ALTER AN ITEM IN ANY WAY. IF AN ITEM BEARING THE STAMP OF A LICENSED PROFESSIONAL IS ALTERED, THE ALTERING ENGINEER, ARCHITECT, LANDSCAPE ARCHITECT OR LAND SURVEYOR SHALL STAMP THE DOCUMENT AND INCLUDE THE NOTATION "ALTERED BY" FOLLOWED BY THEIR SIGNATURE, THE DATE OF SUCH ALTERATION, AND A SPECIFIC DESCRIPTION OF THE ALTERATION.

No.	DATE	SUBMITTAL / REVISION DESCRIPTION	DB	APP
0	08/03/2023	ISSUED FOR CONSTRUCTION SUBMISSION	JM	SB

CHAMPLAIN HUDSON POWER EXPRESS
SEGMENT 6 (PACKAGE 4A) - CP: BALLSTON TO GLENVILLE
STA. 40398+00 TO STA. 40413+00 PLAN AND PROFILE

DRAWN BY: cs

DESIGNED BY: JM

APPROVED BY: SB

SCALE: AS NOTED

KIEWIT PROJECT NO. 21162
KC PROJECT NO. 120174
DRAWING NO. **C-127**

DRAWN BY: cs DESIGNED BY: JM APPROVED BY: SB SCALE: AS NOTED DATE: 08/03/2023
SH.NO. XXX OF -

