


STA. 40458+00 TO STA. 40473+00 PROFILE VIEW

SCALE: H: 1" = 50' V: 1" = 10'





 




IT IS A VIOLATION OF LAW FOR ANY PERSON, UNLESS THEY ARE ACTING UNDER THE DIRECTION OF A LICENSED PROFESSIONAL ENGINEER, ARCHITECT, LANDSCAPE ARCHITECT OR LAND SURVEYOR TO ALTER AN ITEM IN ANY WAY. IF AN ITEM BEARING THE STAMP OF A LICENSED PROFESSIONAL IS ALTERED, THE ALTERING ENGINEER, ARCHITECT, LANDSCAPE ARCHITECT OR LAND SURVEYOR SHALL STAMP THE DOCUMENT AND INCLUDE THE NOTATION "ALTERED BY" FOLLOWED BY THEIR SIGNATURE, THE DATE OF SUCH ALTERATION, AND A SPECIFIC DESCRIPTION OF THE ALTERATION.


		CHAMPLAIN HUDSON POWER EXPRESS SEGMENT 6 (PACKAGE 4A) - CP: BALLSTON TO GLENVILLE STA. 40458+00 TO STA. 40473+00 PLAN AND PROFILE	

KIEWIT PROJECT NO. 21162 KC PROJECT NO. 120174 DRAWING NO.

C-131

08/03/2023 ISSUED FOR CONSTRUCTION SUBMISSION AS NOTED DATE DB APP DRAWN BY: CS DESIGNED BY: JM APPROVED BY: SB REV. NO. SUBMITTAL / REVISION DESCRIPTION 0 SH.NO. XXX OF --

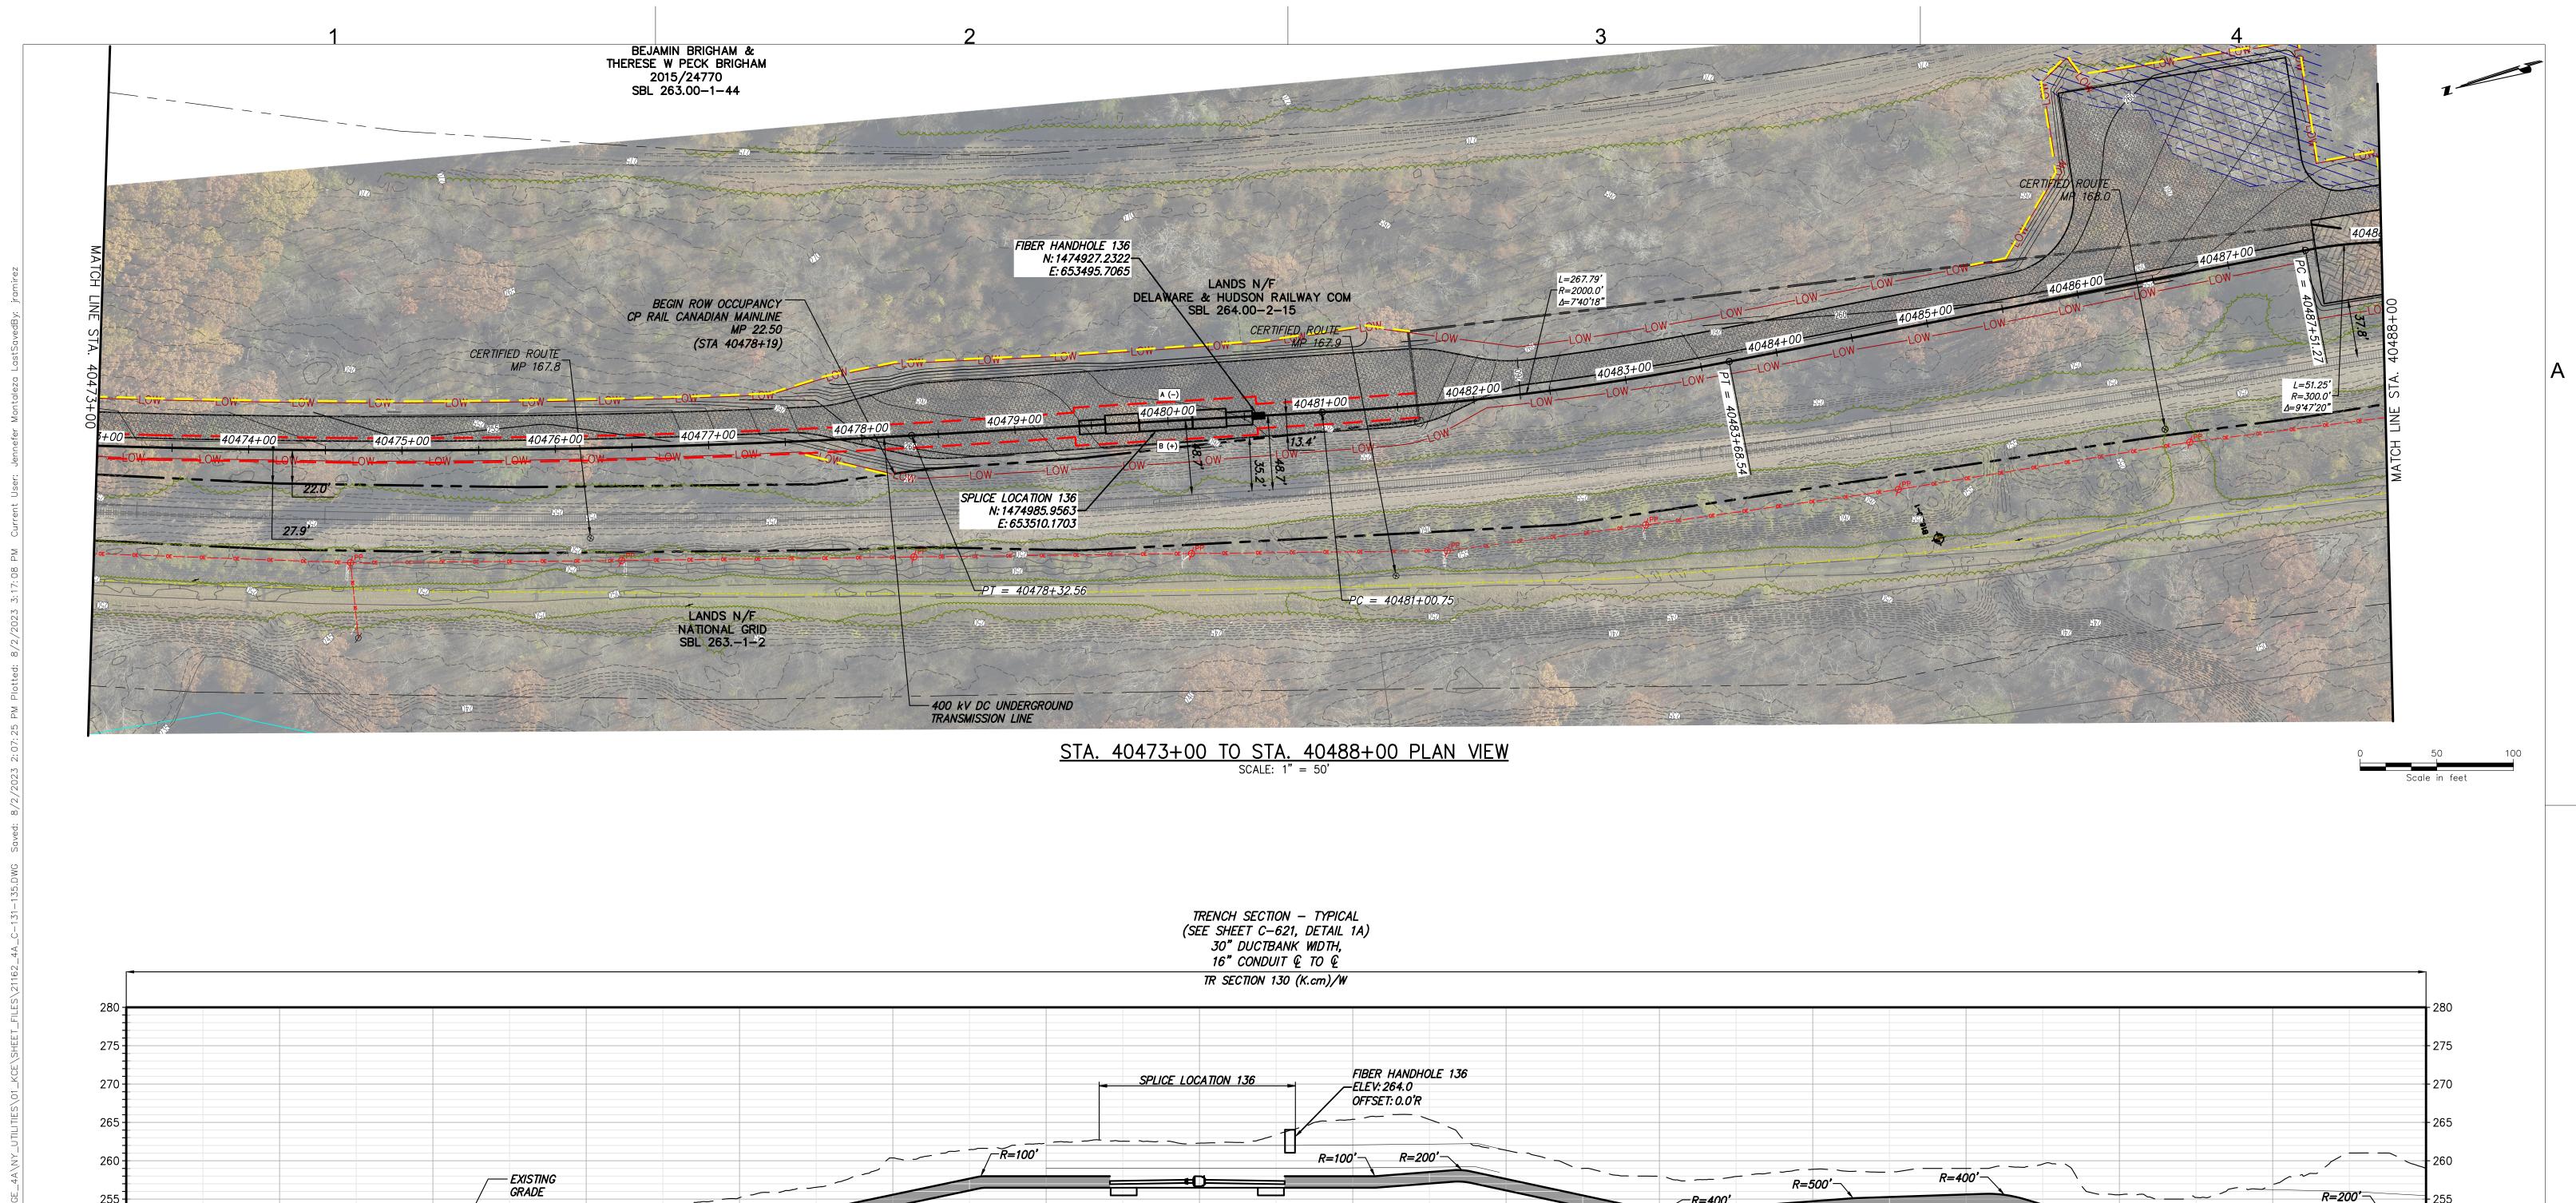

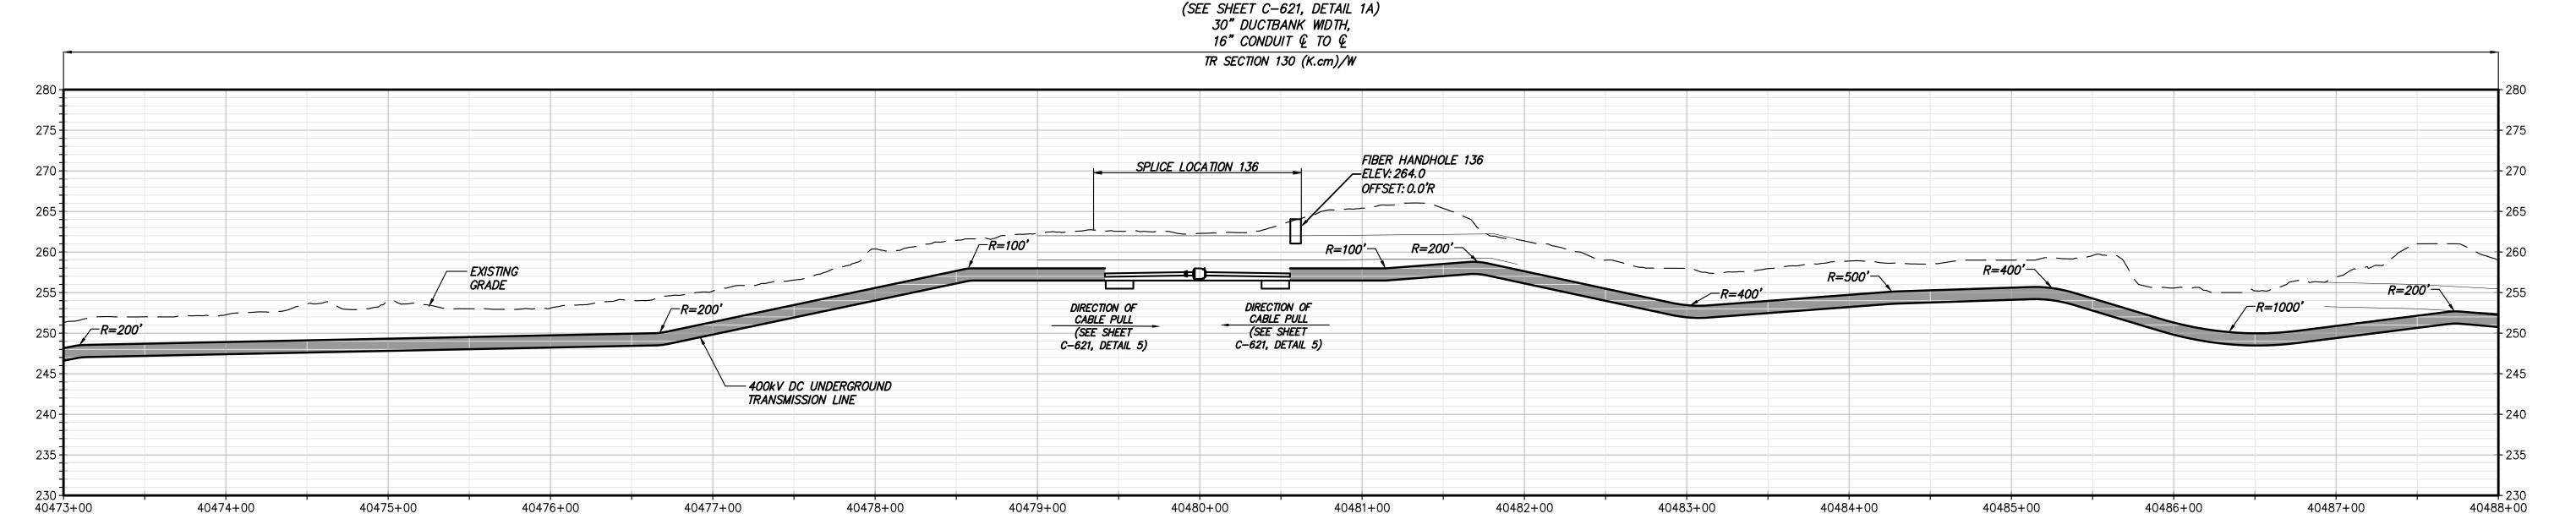


STA. 40473+00 TO STA. 40488+00 PROFILE VIEW

SCALE: H: 1" = 50' V: 1" = 10'





 



IT IS A VIOLATION OF LAW FOR ANY PERSON, UNLESS THEY ARE ACTING UNDER THE DIRECTION OF A LICENSED PROFESSIONAL ENGINEER, ARCHITECT, LANDSCAPE ARCHITECT OR LAND SURVEYOR TO ALTER AN ITEM IN ANY WAY. IF AN ITEM BEARING THE STAMP OF A LICENSED PROFESSIONAL IS ALTERED, THE ALTERING ENGINEER, ARCHITECT, LANDSCAPE ARCHITECT OR LAND SURVEYOR SHALL STAMP THE DOCUMENT AND INCLUDE THE NOTATION "ALTERED BY" FOLLOWED BY THEIR SIGNATURE, THE DATE OF SUCH ALTERATION, AND A SPECIFIC DESCRIPTION OF THE ALTERATION.

					CHAMPLAIN HUDSON POWER EXPRESS SEGMENT 6 (PACKAGE 4A) - CP: BALLSTON TO GLENVILLE	
					STA. 40473+00 TO STA. 40488+00 PLAN AND PROFILE	
0	08/03/2023	ISSUED FOR CONSTRUCTION SUBMISSION	JM	SB		

SUBMITTAL / REVISION DESCRIPTION

DB APP DRAWN BY: CS DESIGNED BY: JM APPROVED BY: SB REV. NO.


KIEWIT PROJECT NO. 21162 KC PROJECT NO. 120174 DRAWING NO.


**C-132** 

XXX OF --

AS NOTED DATE

0 SH.NO.

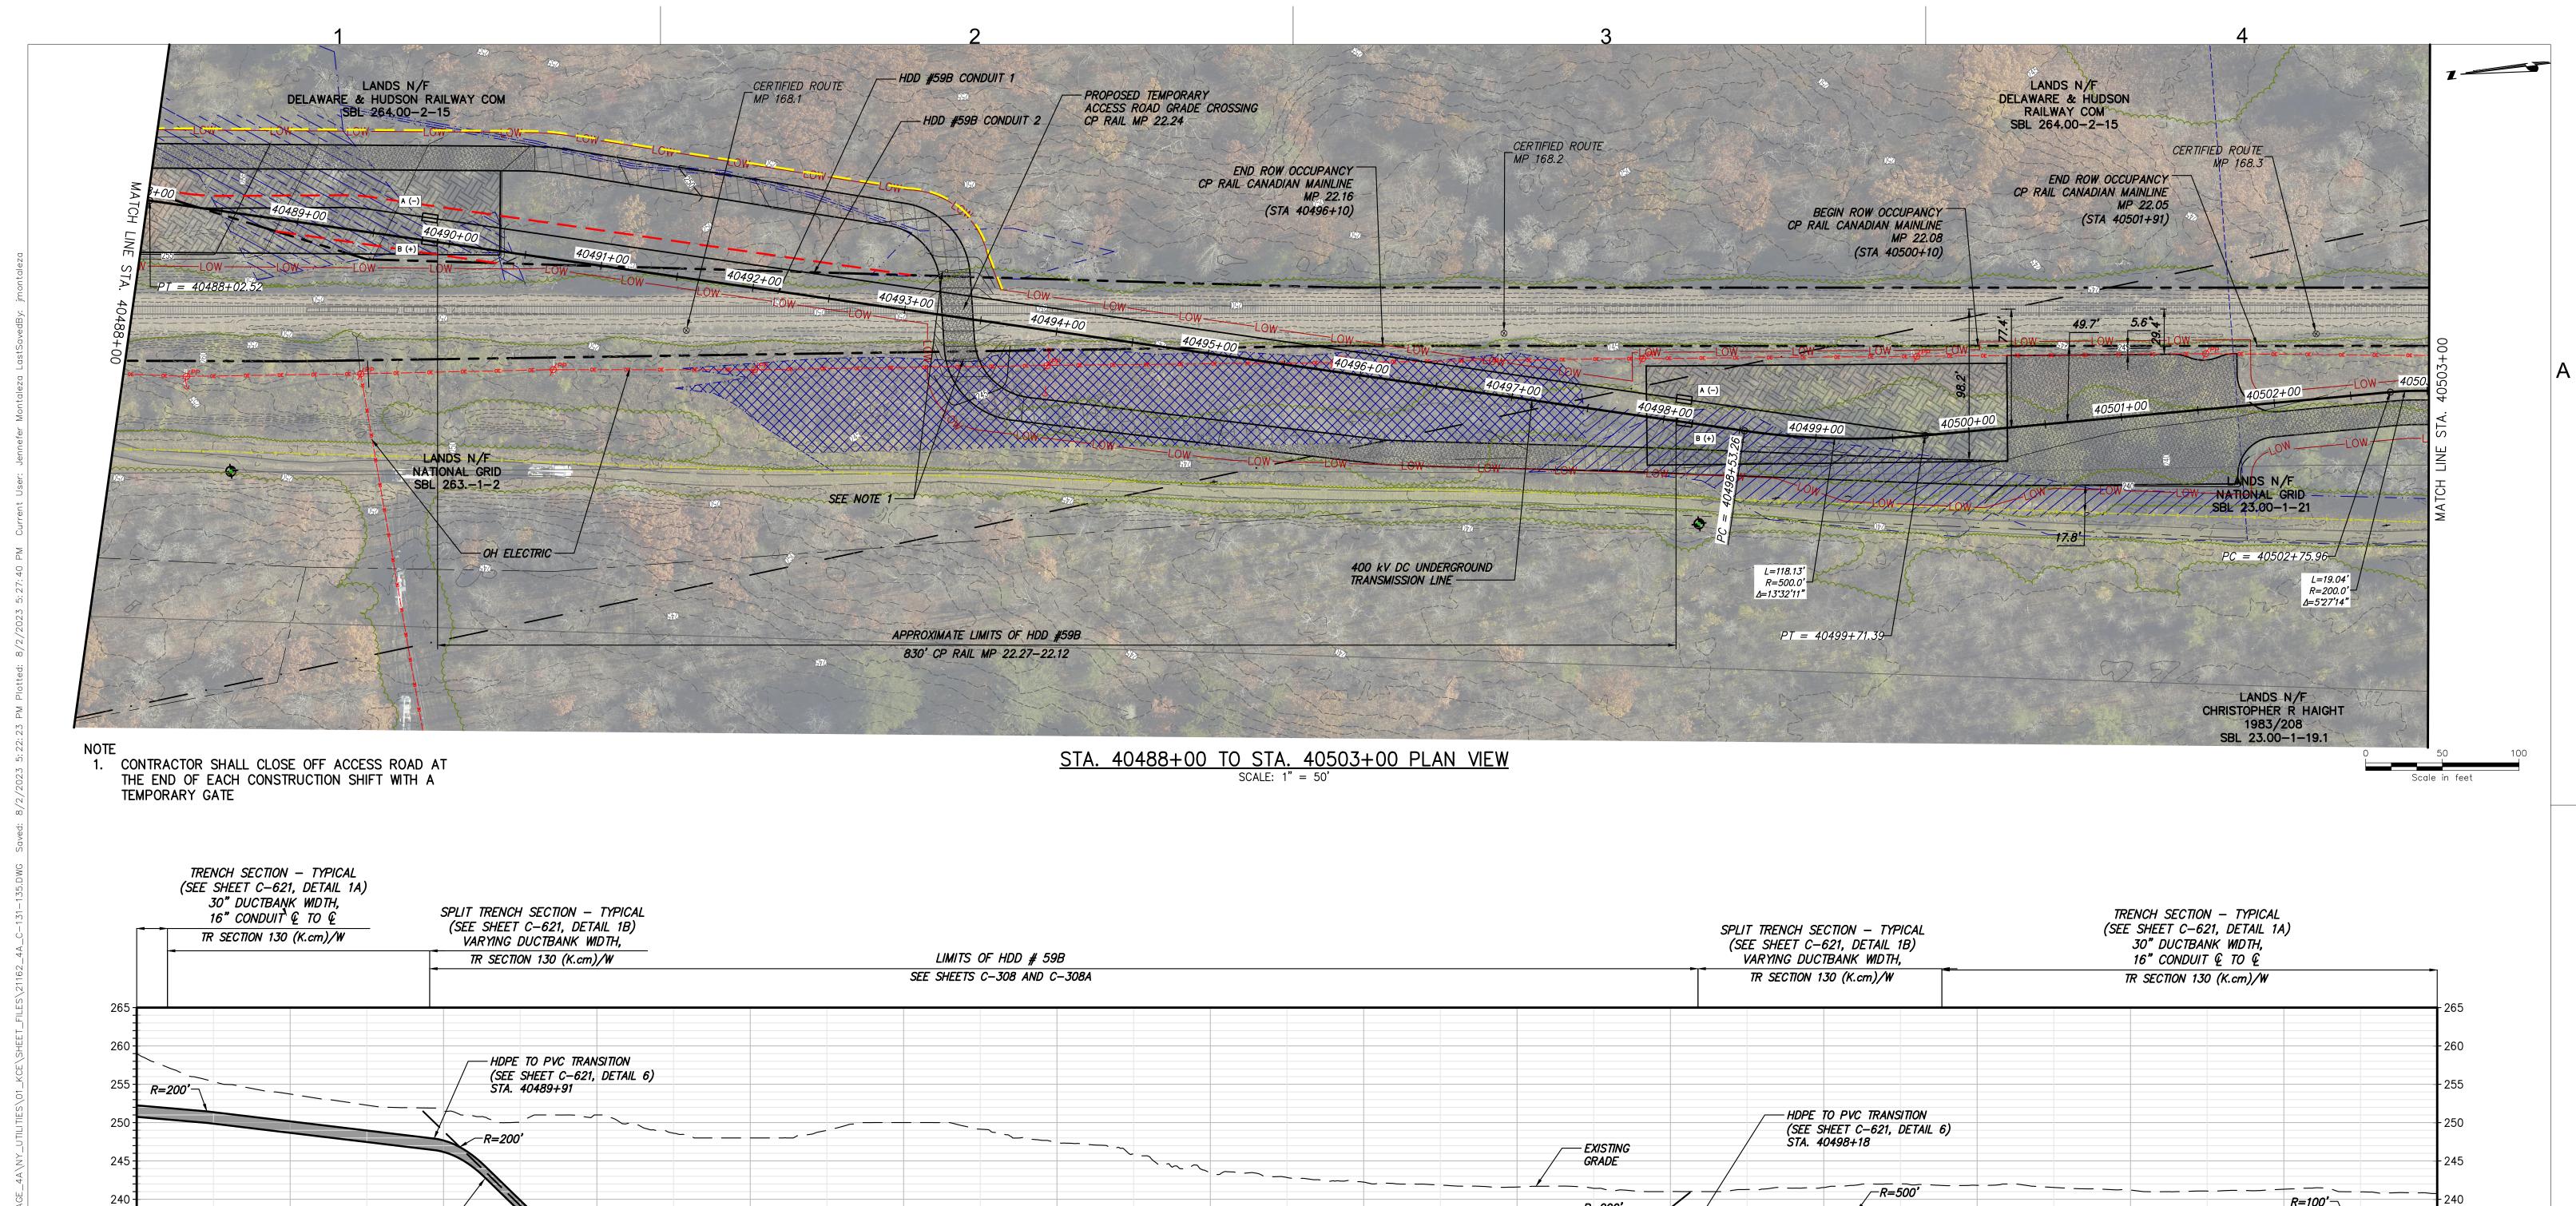

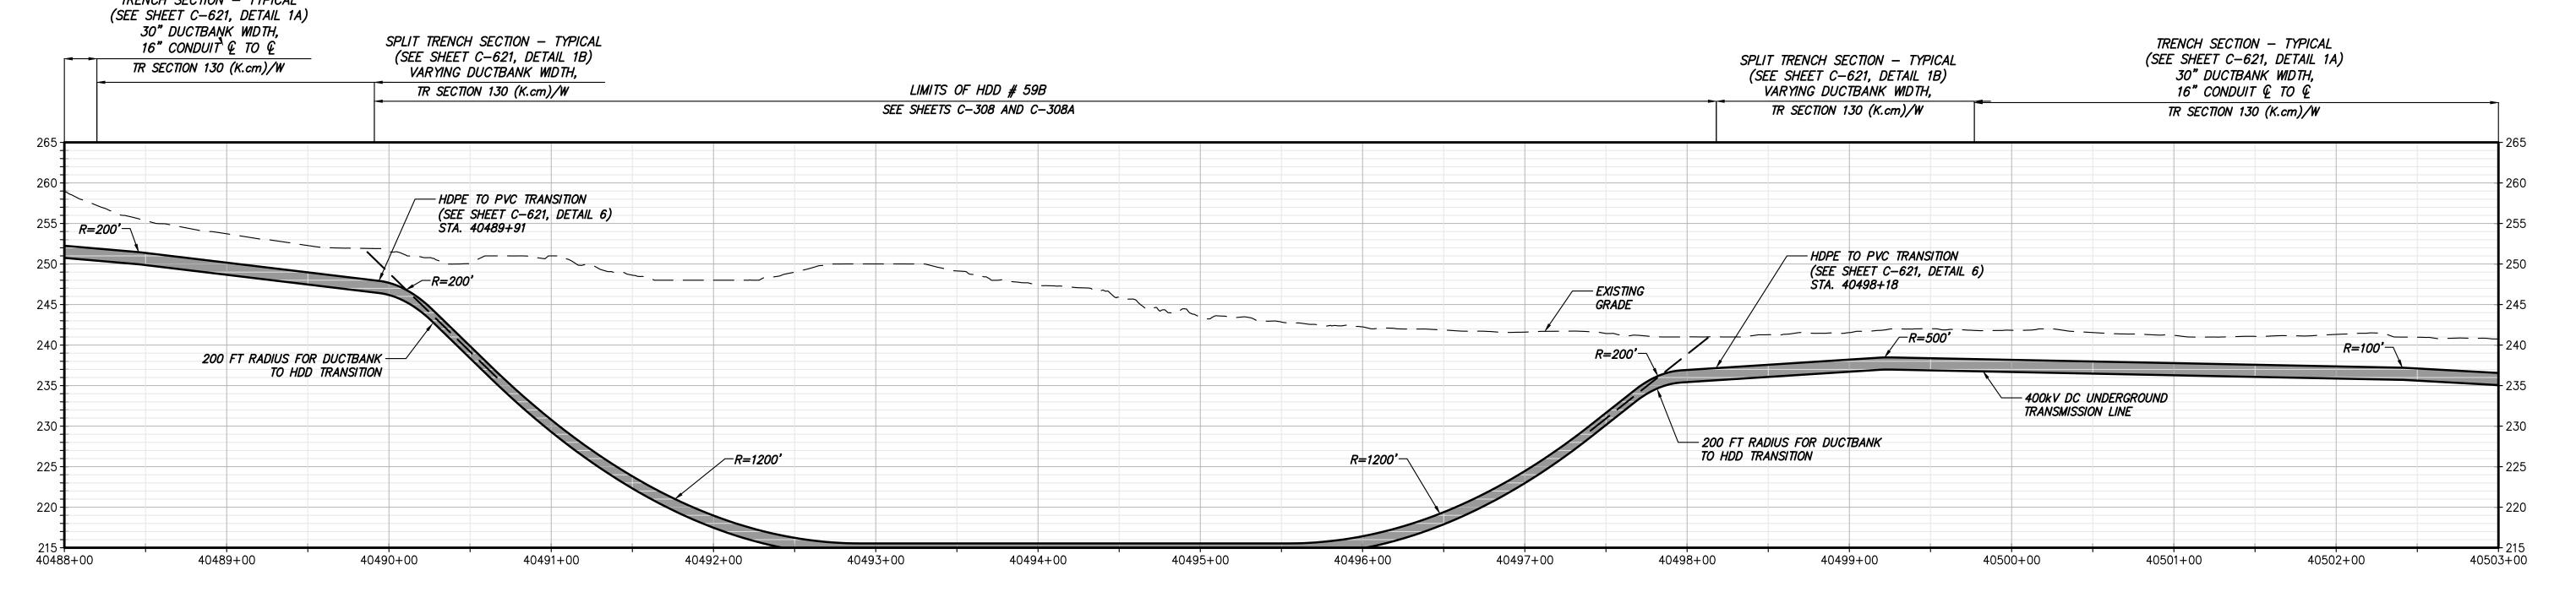


STA. 40488+00 TO STA. 40503+00 PROFILE VIEW

SCALE: H: 1" = 50' V: 1" = 10'





 



IT IS A VIOLATION OF LAW FOR ANY PERSON, UNLESS THEY ARE ACTING UNDER THE DIRECTION OF A LICENSED PROFESSIONAL ENGINEER, ARCHITECT, LANDSCAPE ARCHITECT OR LAND SURVEYOR TO ALTER AN ITEM IN ANY WAY. IF AN ITEM BEARING THE STAMP OF A LICENSED PROFESSIONAL IS ALTERED, THE ALTERING ENGINEER, ARCHITECT, LANDSCAPE ARCHITECT OR LAND SURVEYOR SHALL STAMP THE DOCUMENT AND INCLUDE THE NOTATION "ALTERED BY" FOLLOWED BY THEIR SIGNATURE, THE DATE OF SUCH ALTERATION, AND A SPECIFIC DESCRIPTION OF THE ALTERATION.

	CHAMPLAIN HUDSON POWER EXPRESS SEGMENT 6 (PACKAGE 4A) - CP: BALLSTON TO GLENVILLE STA. 40488+00 TO STA. 40503+00 PLAN AND PROFILE	

KIEWIT PROJECT NO. 21162 KC PROJECT NO. 120174 DRAWING NO.

**C-133** 

08/03/2023 ISSUED FOR CONSTRUCTION SUBMISSION AS NOTED DATE DB APP DRAWN BY: CS DESIGNED BY: JM APPROVED BY: SB REV. NO. SUBMITTAL / REVISION DESCRIPTION 0 SH.NO. XXX OF --