


1 PLAN VIEW  
SCALE: 1"=400'



2 PROFILE VIEW  
HORIZONTAL SCALE: 1"=400', VERTICAL SCALE: 1"=40'

Z:\06 - USBL 19th Street - ATTACHED DWTES - 490523 CHPE Hudson Cable Route EM&CP Segment - ATTACHED DRAWING - C-17.dwg  
 DATE: 04/03/2024 10:58:11 AM  
 USER: JLB  
 PROJECT: 490523 CHPE Hudson Cable Route EM&CP Segment - ATTACHED DRAWING - C-17.dwg  
 DRAWING: C-17  
 SHEET: 25 OF 25  
 SCALE: 1"=400'  
 PROJECT NO.: 490523  
 DRAWING NO.: C-17  
 SHEET NO.: 25

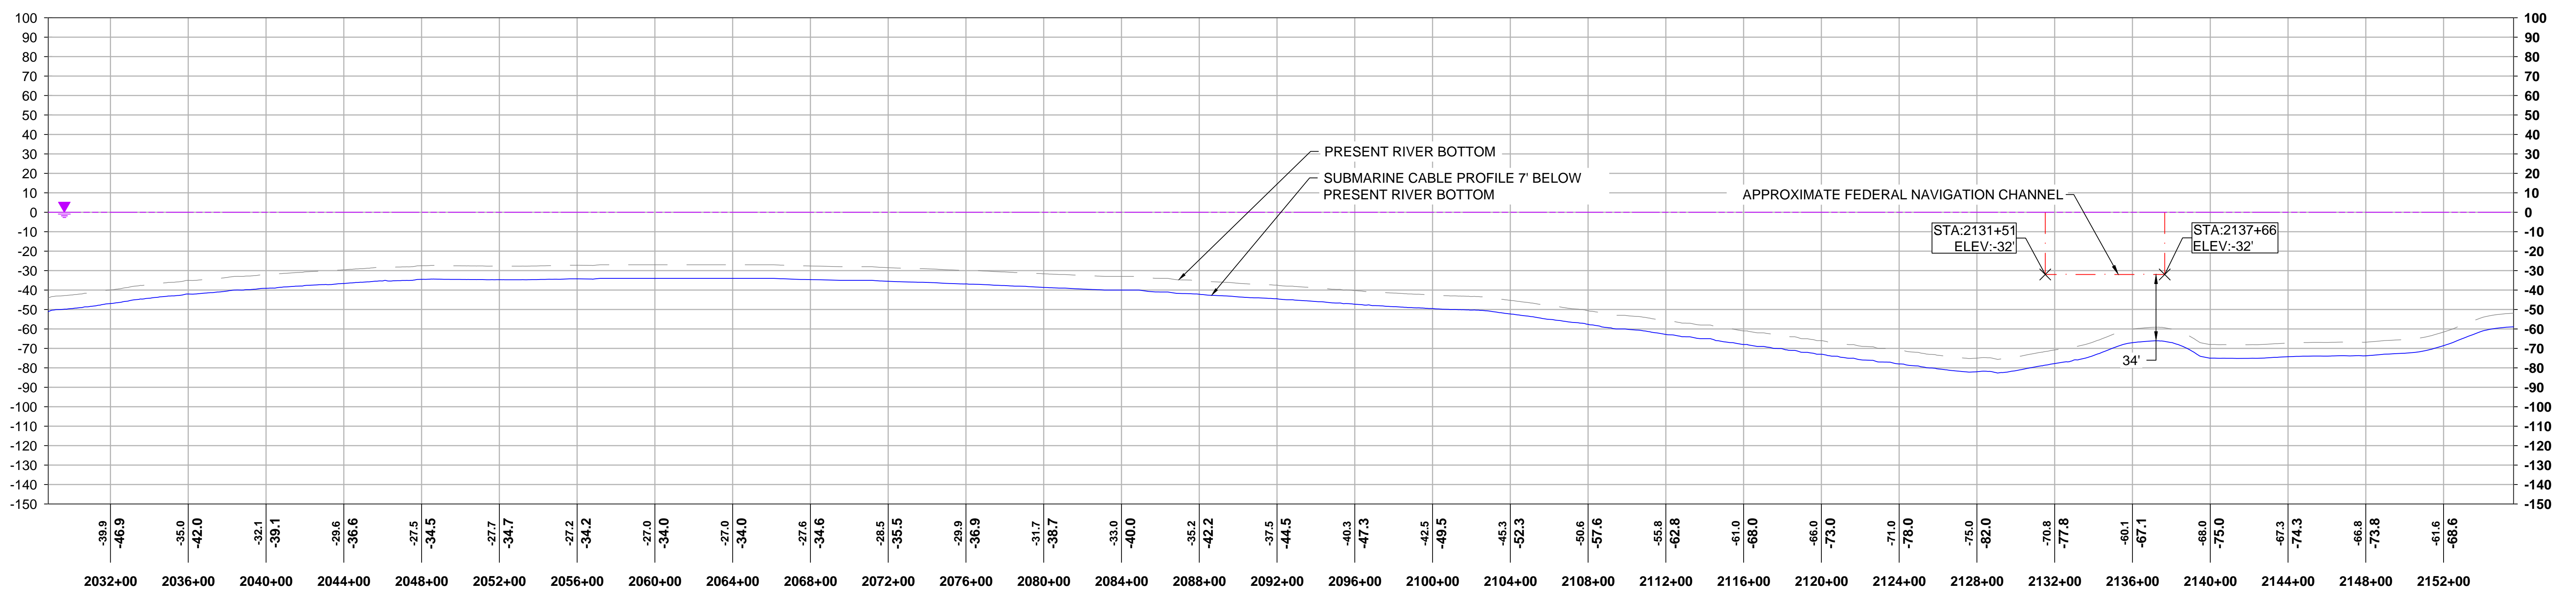

REFERENCE DRAWINGS		REVISIONS					
DWG. NO.	TITLE	NO.	DESCRIPTION	DATE	DRAWN	CHK	APPR

DRAWING APPROVALS	
DRAWN	DATE
EYA	03/29/2024
CHECKED	DATE
GJR	04/03/2024
ENGINEER	DATE
SB	04/04/2024

**TRC**  
 HORIZONTAL SCALE: 1"=400'  
 VERTICAL SCALE: 1"=40'

**CEMENTON-STONY POINT HUDSON MARINE SEGMENT**

**CHPE - HUDSON PROPOSED CABLE ROUTE EM&CP SEGMENT 19B**

**PLAN AND PROFILE STA 2028+80.00 TO STA 2155+60.00**

SCALE	PROJECT NO.	DRAWING NO.	SHT. NO.
1" = 400'	490523	C-17	25





















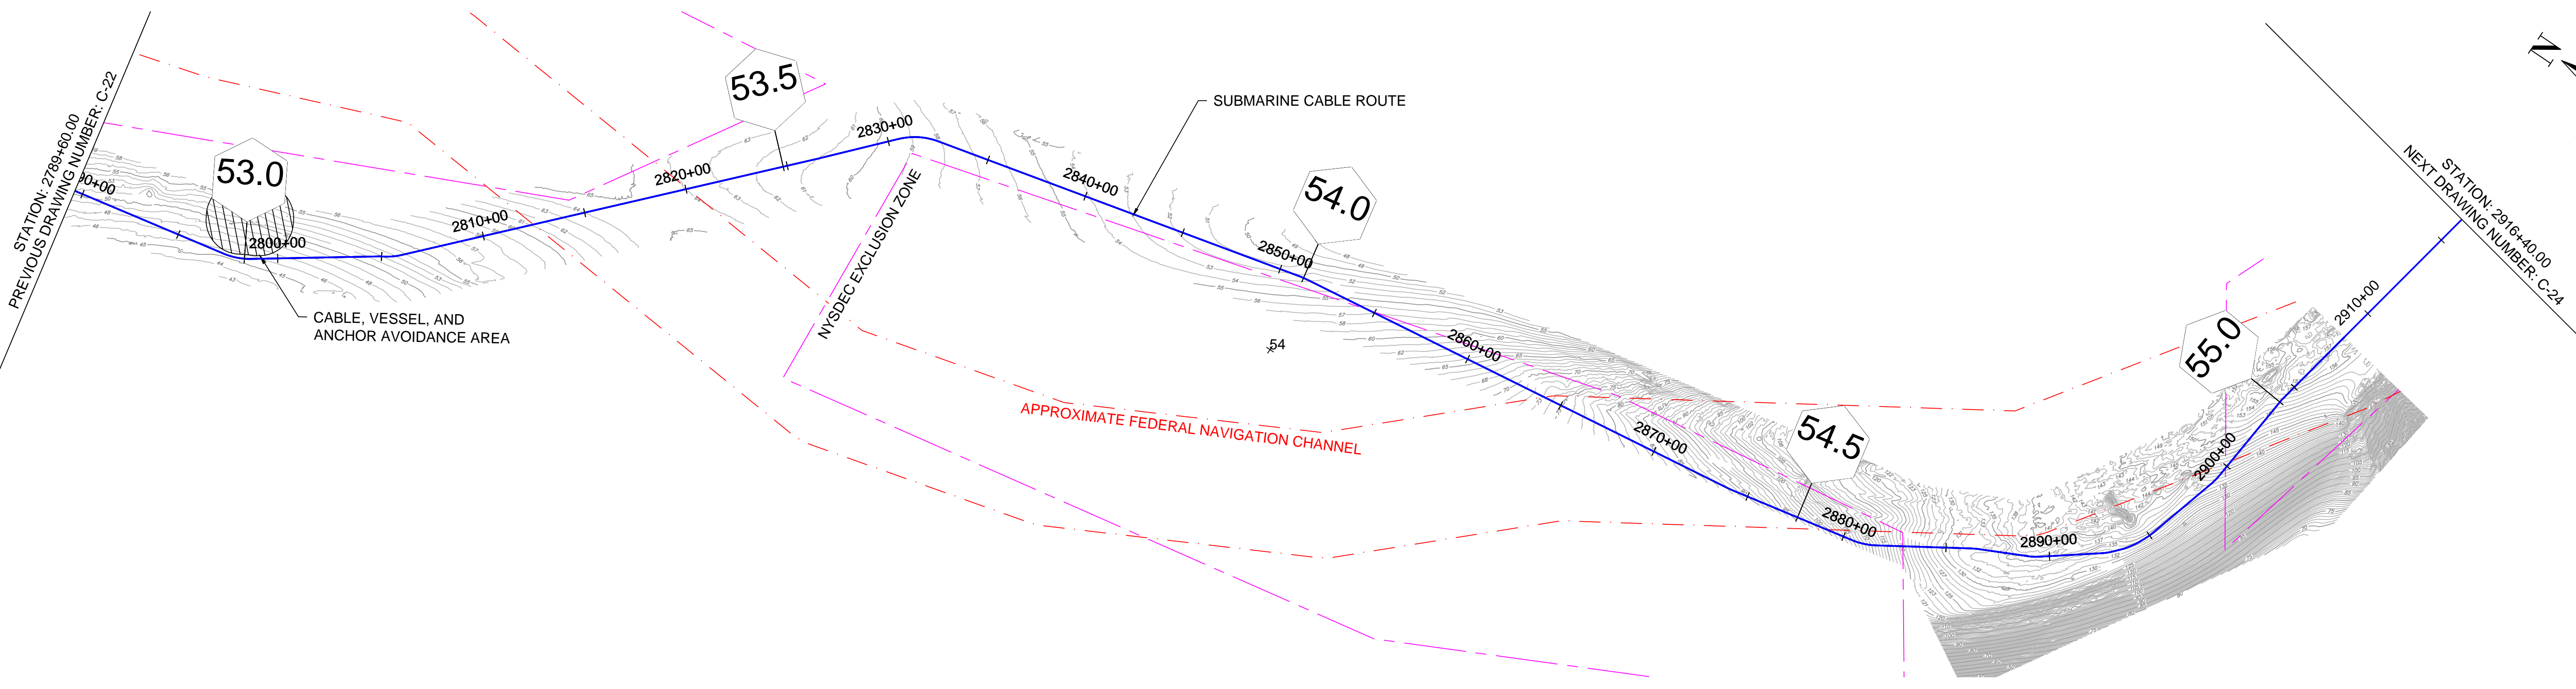

1 PLAN VIEW  
SCALE: 1"=400'

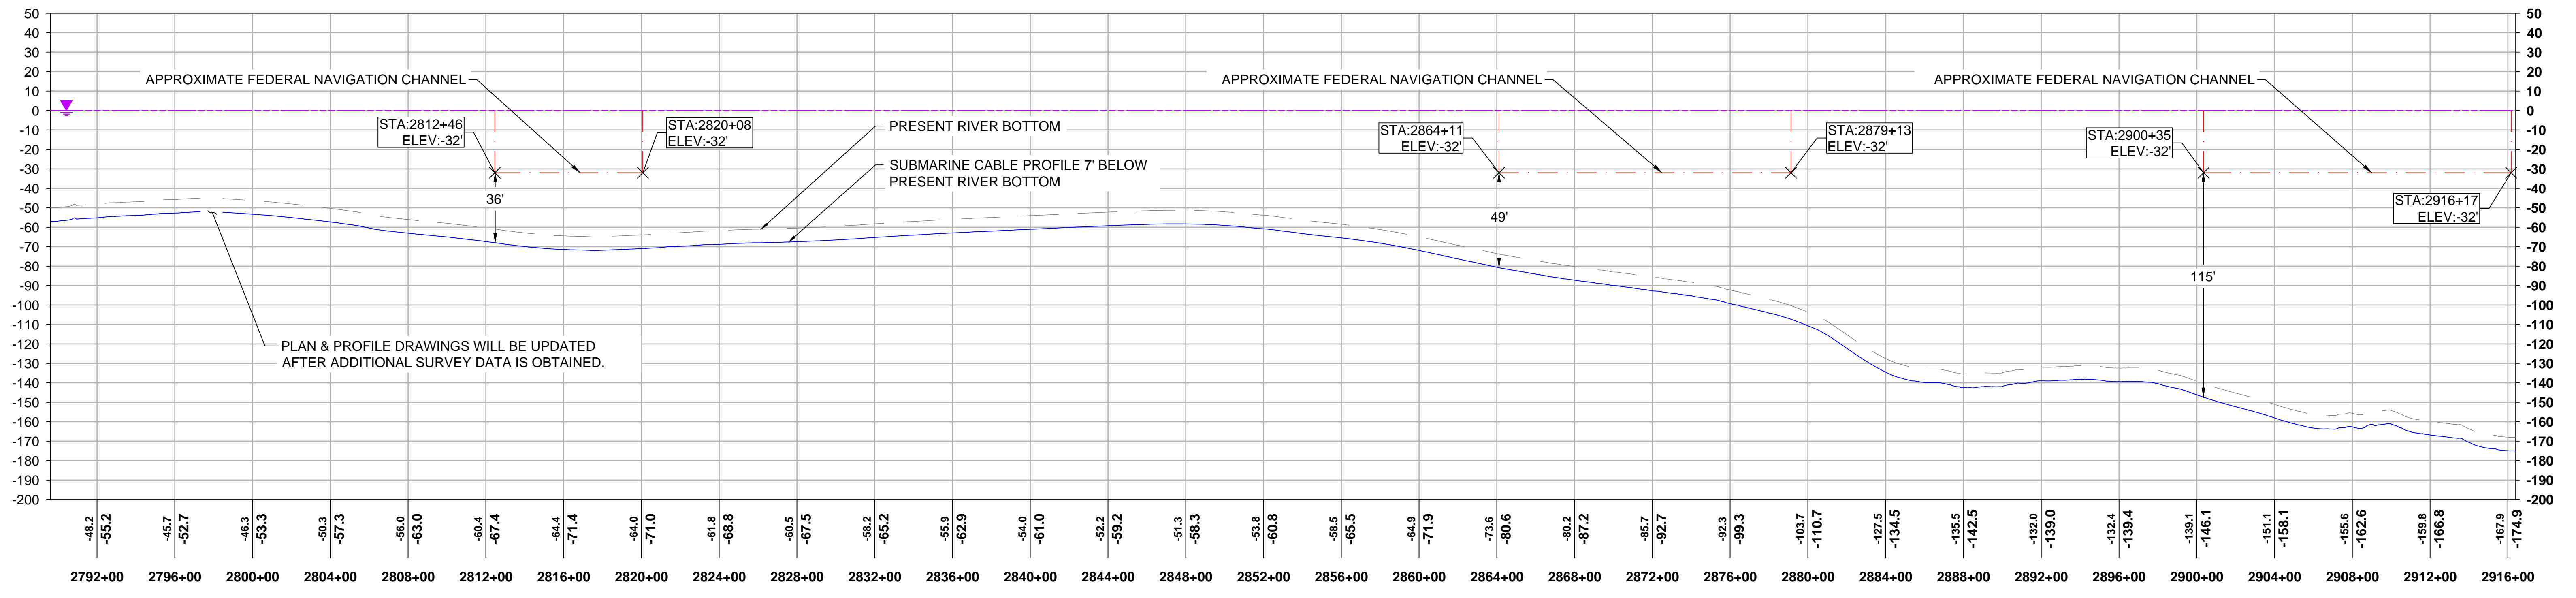

2 PROFILE VIEW  
HORIZONTAL SCALE: 1"=400', VERTICAL SCALE: 1"=40'

2406 - USER: L. BURKE - ATTACHED: 03/29/2024 10:05:00 AM - PROJECT: CHPE - HUDSON PROPOSED CABLE ROUTE - EM&CP SEGMENT 19B - PLAN AND PROFILE STA 2789+60.00 TO STA 2916+40.00 - SHEET: C-23 - DATE: 04/04/2024 - 4:11 PM - LAYOUT: C:\WORK\CHPE\HUDSON\CABLE\EM&CP\19B\CAD\19B\_C23.dwg - USER: L. BURKE - PROJECT: CHPE - HUDSON PROPOSED CABLE ROUTE - EM&CP SEGMENT 19B - PLAN AND PROFILE STA 2789+60.00 TO STA 2916+40.00 - SHEET: C-23 - DATE: 04/04/2024 - 4:11 PM




REFERENCE DRAWINGS		REVISIONS					
DWG. NO.	TITLE	NO.	DESCRIPTION	DATE	DRAWN	CHK	APPR

DRAWING APPROVALS	
DRAWN	DATE
EYA	03/29/2024
CHECKED	DATE
GJR	04/03/2024
ENGINEER	DATE
SB	04/04/2024

**TRC** New York State License No. 0010187

HORIZONTAL SCALE: 1" = 400'

VERTICAL SCALE: 1" = 40'

**CEMENTON-STONY POINT HUDSON MARINE SEGMENT**

**CHPE - HUDSON PROPOSED CABLE ROUTE EM&CP SEGMENT 19B**

**PLAN AND PROFILE STA 2789+60.00 TO STA 2916+40.00**

SCALE	PROJECT NO.	DRAWING NO.	SHT. NO.
1" = 400'	490523	C-23	31





























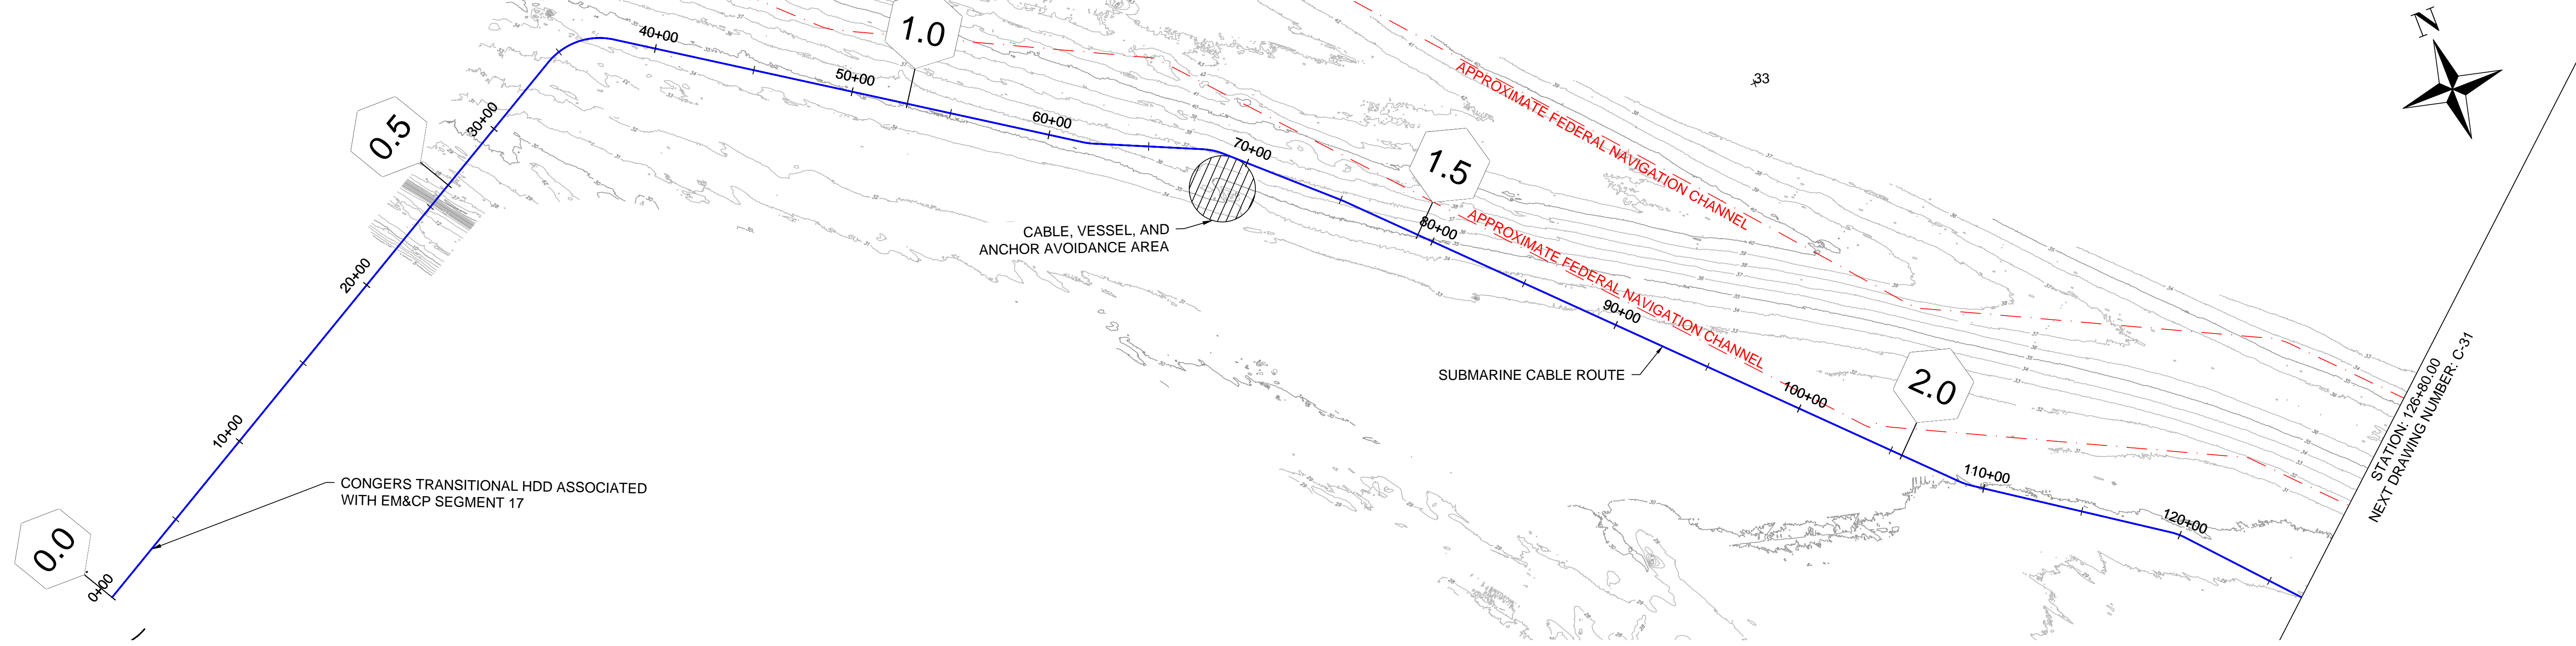

1 PLAN VIEW  
C-30 SCALE: 1"=400'

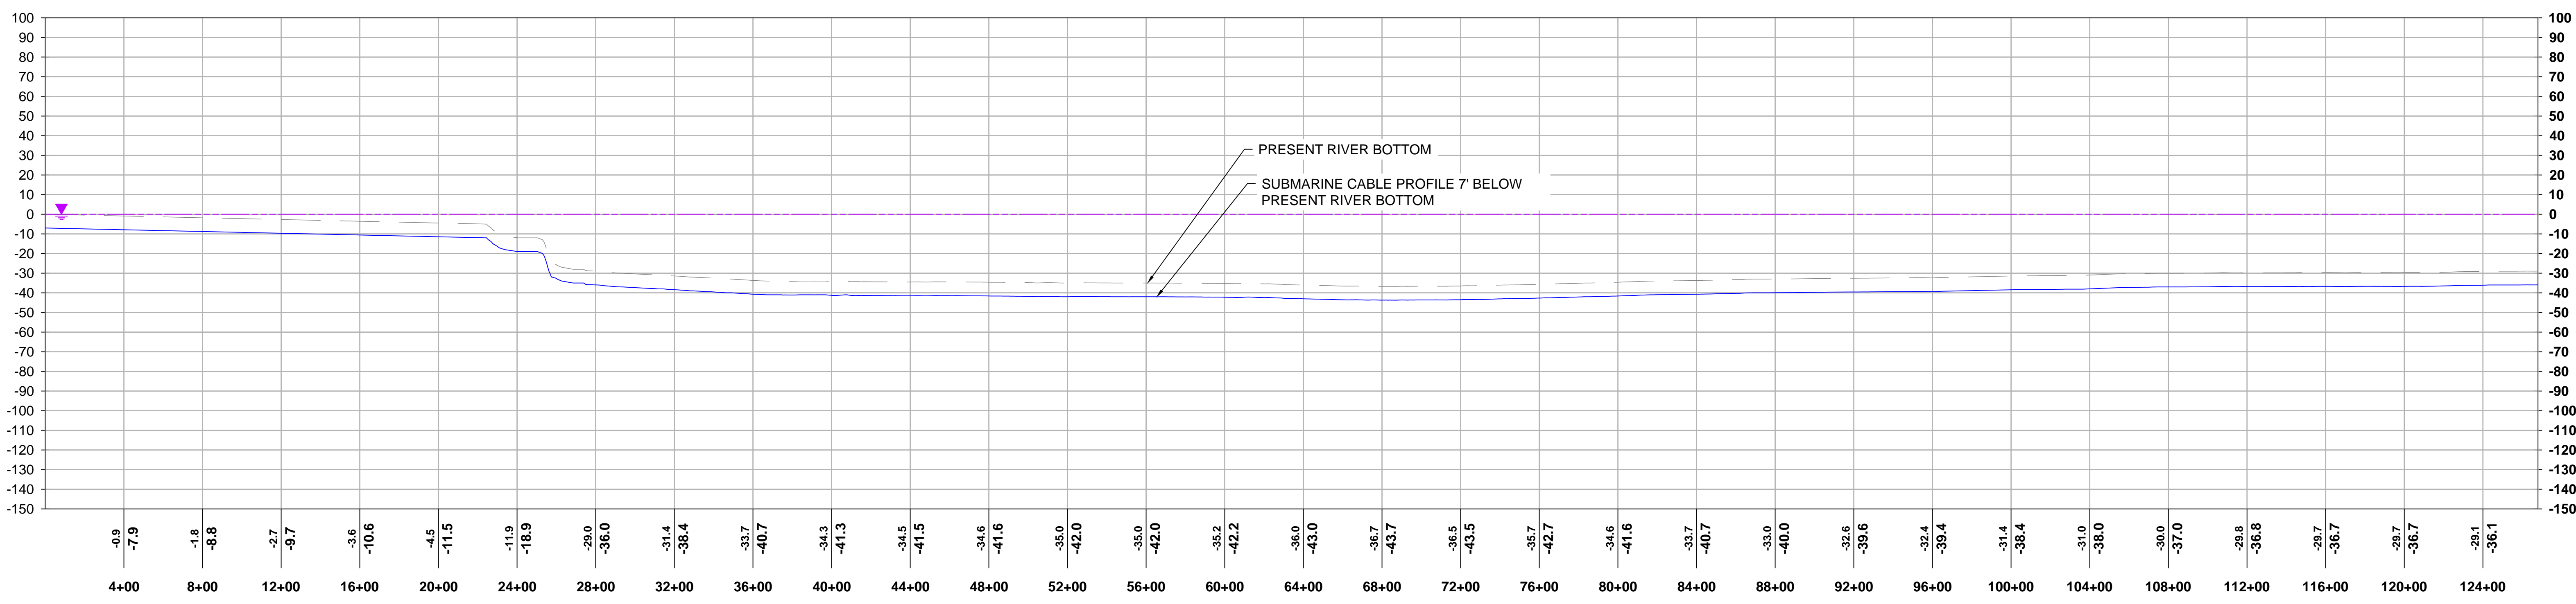

2 PROFILE VIEW  
C-30 HORIZONTAL SCALE: 1"=400', VERTICAL SCALE: 1"=40'

2/26/24 - USER: L. PARKER - ATTACHED: 03/29/2024 - PROJECT: CONGERS-HARLEM HUDSON MARINE SEGMENT - EM&CP SEGMENT 19B - PLAN AND PROFILE STA 0+00.00 TO STA 126+80.00 - DRAWING NO. C-30 - SHEET NO. 38 - SCALE: 1"=400' - DATE: 04/04/2024 - DRAWN BY: SB - CHECKED BY: GJR - ENGINEER BY: JLB - PROJECT MANAGER: JLB - PROJECT LOCATION: CONGERS-HARLEM HUDSON MARINE SEGMENT - EM&CP SEGMENT 19B - PLAN AND PROFILE STA 0+00.00 TO STA 126+80.00



REFERENCE DRAWINGS		REVISIONS					
DWG. NO.	TITLE	NO.	DESCRIPTION	DATE	DRAWN	CHK	APPR

DRAWING APPROVALS	
DRAWN	DATE
EYA	03/29/2024
CHECKED	DATE
GJR	04/03/2024
ENGINEER	DATE
SB	04/04/2024


**TRC** New York State License No. NY 0010187

HORIZONTAL SCALE: 1"=400'


VERTICAL SCALE: 1"=40'

CONGERS-HARLEM HUDSON MARINE SEGMENT			
CHPE - HUDSON PROPOSED CABLE ROUTE EM&CP SEGMENT 19B PLAN AND PROFILE STA 0+00.00 TO STA 126+80.00			
SCALE	PROJECT NO.	DRAWING NO.	SHT. NO.
1" = 400'	490523	C-30	38



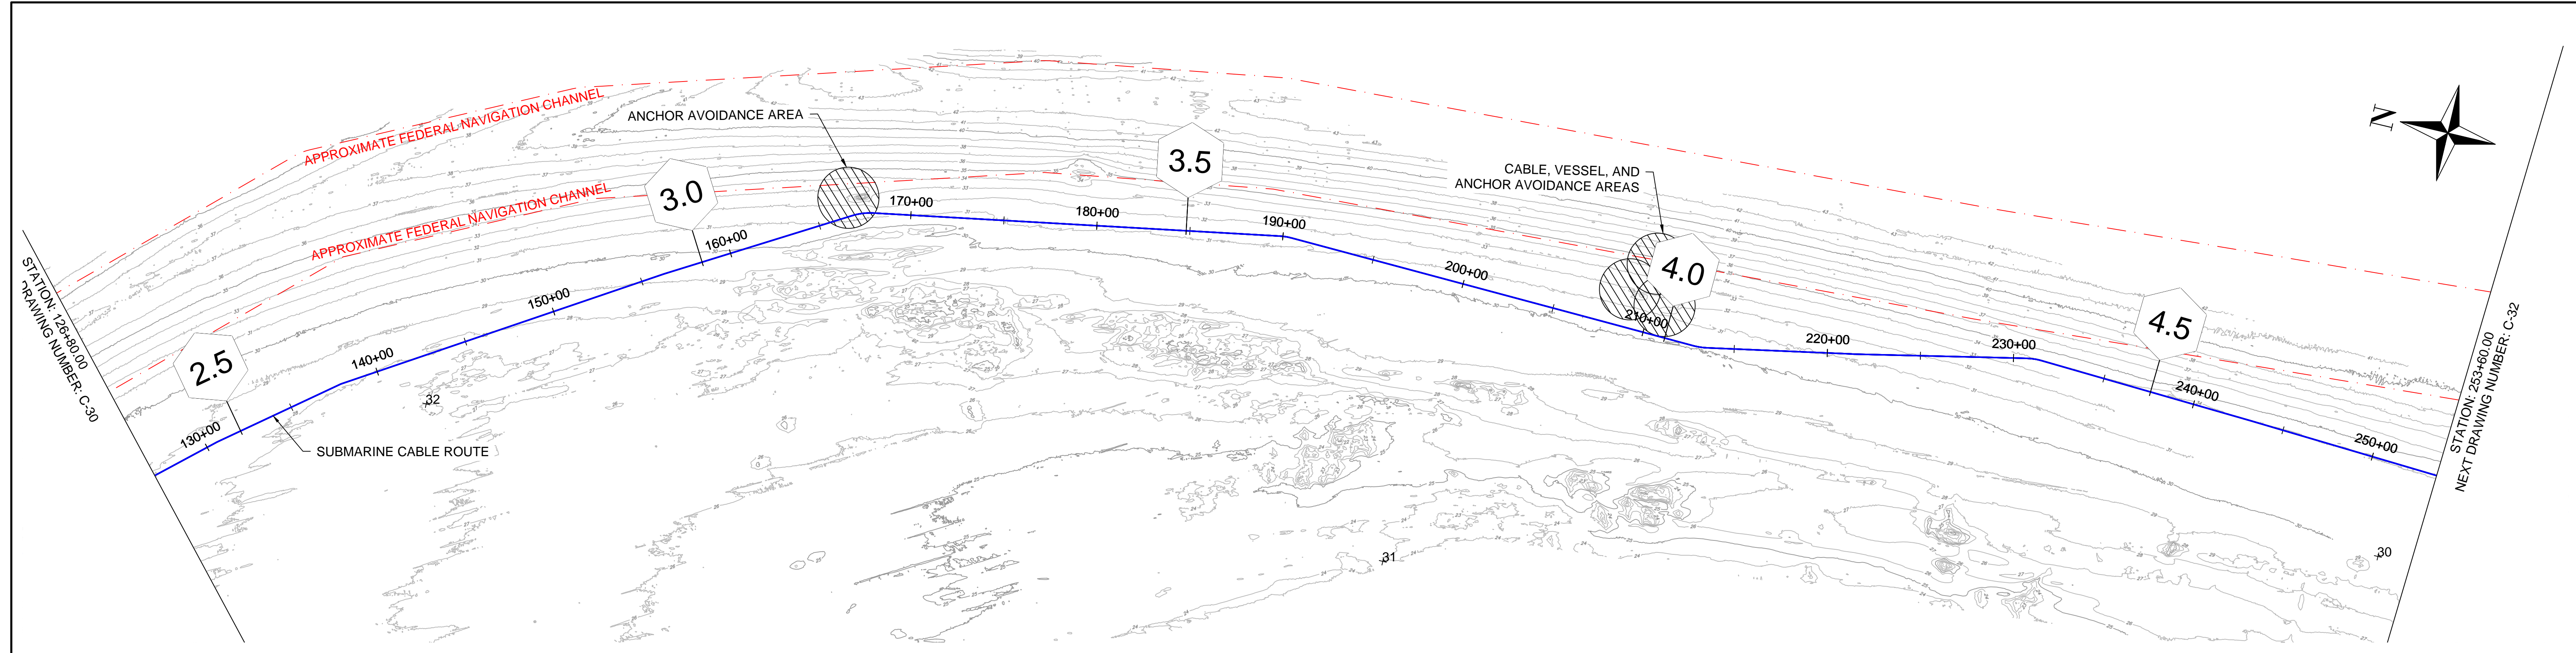

1 PLAN VIEW  
C-31 SCALE: 1"=400'

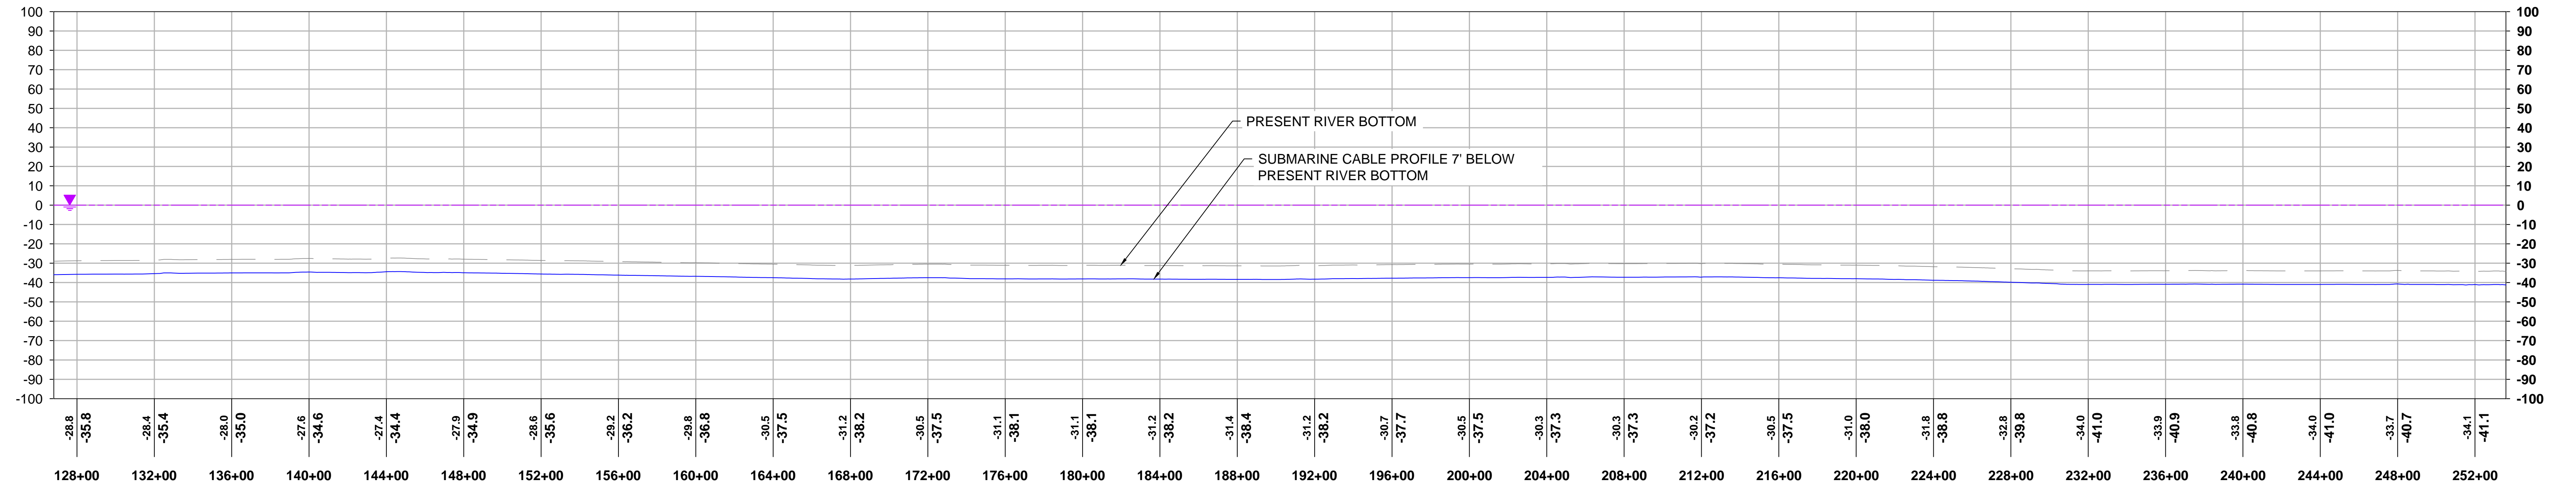

2 PROFILE VIEW  
C-31 HORIZONTAL SCALE: 1"=400', VERTICAL SCALE: 1"=40'

2406 - US-ELI-PAVEMENT - ATTACHED DRETS - 490523 CHPE Hudson Cable Route EM&CP Segment - ATTACHED IMAGES - CHPE EM&CP Segment - STA 126+80.00 TO STA 253+60.00 - SHEET 39 OF 39  
 DRAWING NO. 490523 - PROJECT NO. 490523 - DATE 04/04/2024 - DRAWN BY GJR - CHECKED BY GJR - ENGINEER BY SB - SCALE 1"=400' - SHEET NO. 39 OF 39



Shanon L. Burke

REFERENCE DRAWINGS

DWG. NO.	TITLE

REVISIONS

NO.	DESCRIPTION	DATE	DRAWN	CHK	APPR

DRAWING APPROVALS

DRAWN	DATE
EYA	03/29/2024
CHECKED	DATE
GJR	04/03/2024
ENGINEER	DATE
SB	04/04/2024



HORIZONTAL SCALE: 1"=400'  
VERTICAL SCALE: 1"=40'

CONGERS-HARLEM HUDSON MARINE SEGMENT

CHPE - HUDSON PROPOSED CABLE ROUTE  
EM&CP SEGMENT 19B  
PLAN AND PROFILE STA 126+80.00 TO STA 253+60.00

SCALE	PROJECT NO.	DRAWING NO.	SHT. NO.
1" = 400'	490523	C-31	39



























