


(SEE SHEET C-621, DETAIL 4A) 30" DUCTBANK WIDTH, 16" CONDUIT & TO & TR SECTION 130 (K.cm)/W 280 -SPLICE LOCATION 127 FIBER HANDHOLE 127 275 __ELEV: 269.9 OFFSET: 0.0'R - EXISTING DIRECTION OF DIRECTION OF CABLE PULL (SEE SHEET CABLE PULL (SEE SHEET 400kV DC UNDERGROUND 60" PROJECTED EXISTING STORM TRANSMISSION LINE -C-621, DETAIL 5) C-621, DETAIL 5) INV: 261.4± 255 48" PROJECTED EXISTING CULVERT INV: 261.7± 40263+00 40264+00 40265+00 40266+00 40267+00 40268+00 40269+00 40270+00 40271+00 40272+00 40273+00 40274+00 40275+00 40276+00 40277+00 40278+00

STA. 40263+00 TO STA. 40278+00 PROFILE VIEW

Power Express



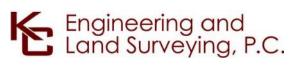



IT IS A VIOLATION OF LAW FOR ANY PERSON, UNLESS THEY ARE ACTING UNDER THE DIRECTION OF A LICENSED ARE ACTING UNDER THE DIRECTION OF A LICENSED PROFESSIONAL ENGINEER, ARCHITECT, LANDSCAPE ARCHITECT OR LAND SURVEYOR TO ALTER AN ITEM IN ANY WAY. IF AN ITEM BEARING THE STAMP OF A LICENSED PROFESSIONAL IS ALTERED, THE ALTERING ENGINEER, ARCHITECT, LANDSCAPE ARCHITECT OR LAND SURVEYOR SHALL STAMP THE DOCUMENT AND INCLUDE THE NOTATION "ALTERED BY" FOLLOWED BY THEIR SIGNATURE, THE DATE OF SUCH ALTERATION, AND A SPECIFIC DESCRIPTION OF THE ALTERATION.

		CHAMPLAIN HUDSON POWER EXPRESS	_
		SEGMENT 6 (PACKAGE 4A) - CP: BALLSTON TO GLENVILLE	
		STA. 40263+00 TO STA. 40278+00 PLAN AND PROFILE	_

DB APP DRAWN BY: CS DESIGNED BY: JM APPROVED BY: SB REV. NO.

JM SB

08/03/2023 ISSUED FOR CONSTRUCTION SUBMISSION

SUBMITTAL / REVISION DESCRIPTION


KIEWIT PROJECT NO. 21162 KC PROJECT NO. 120174 DRAWING NO.

C-118

XXX OF --

AS NOTED DATE

0 SH.NO.

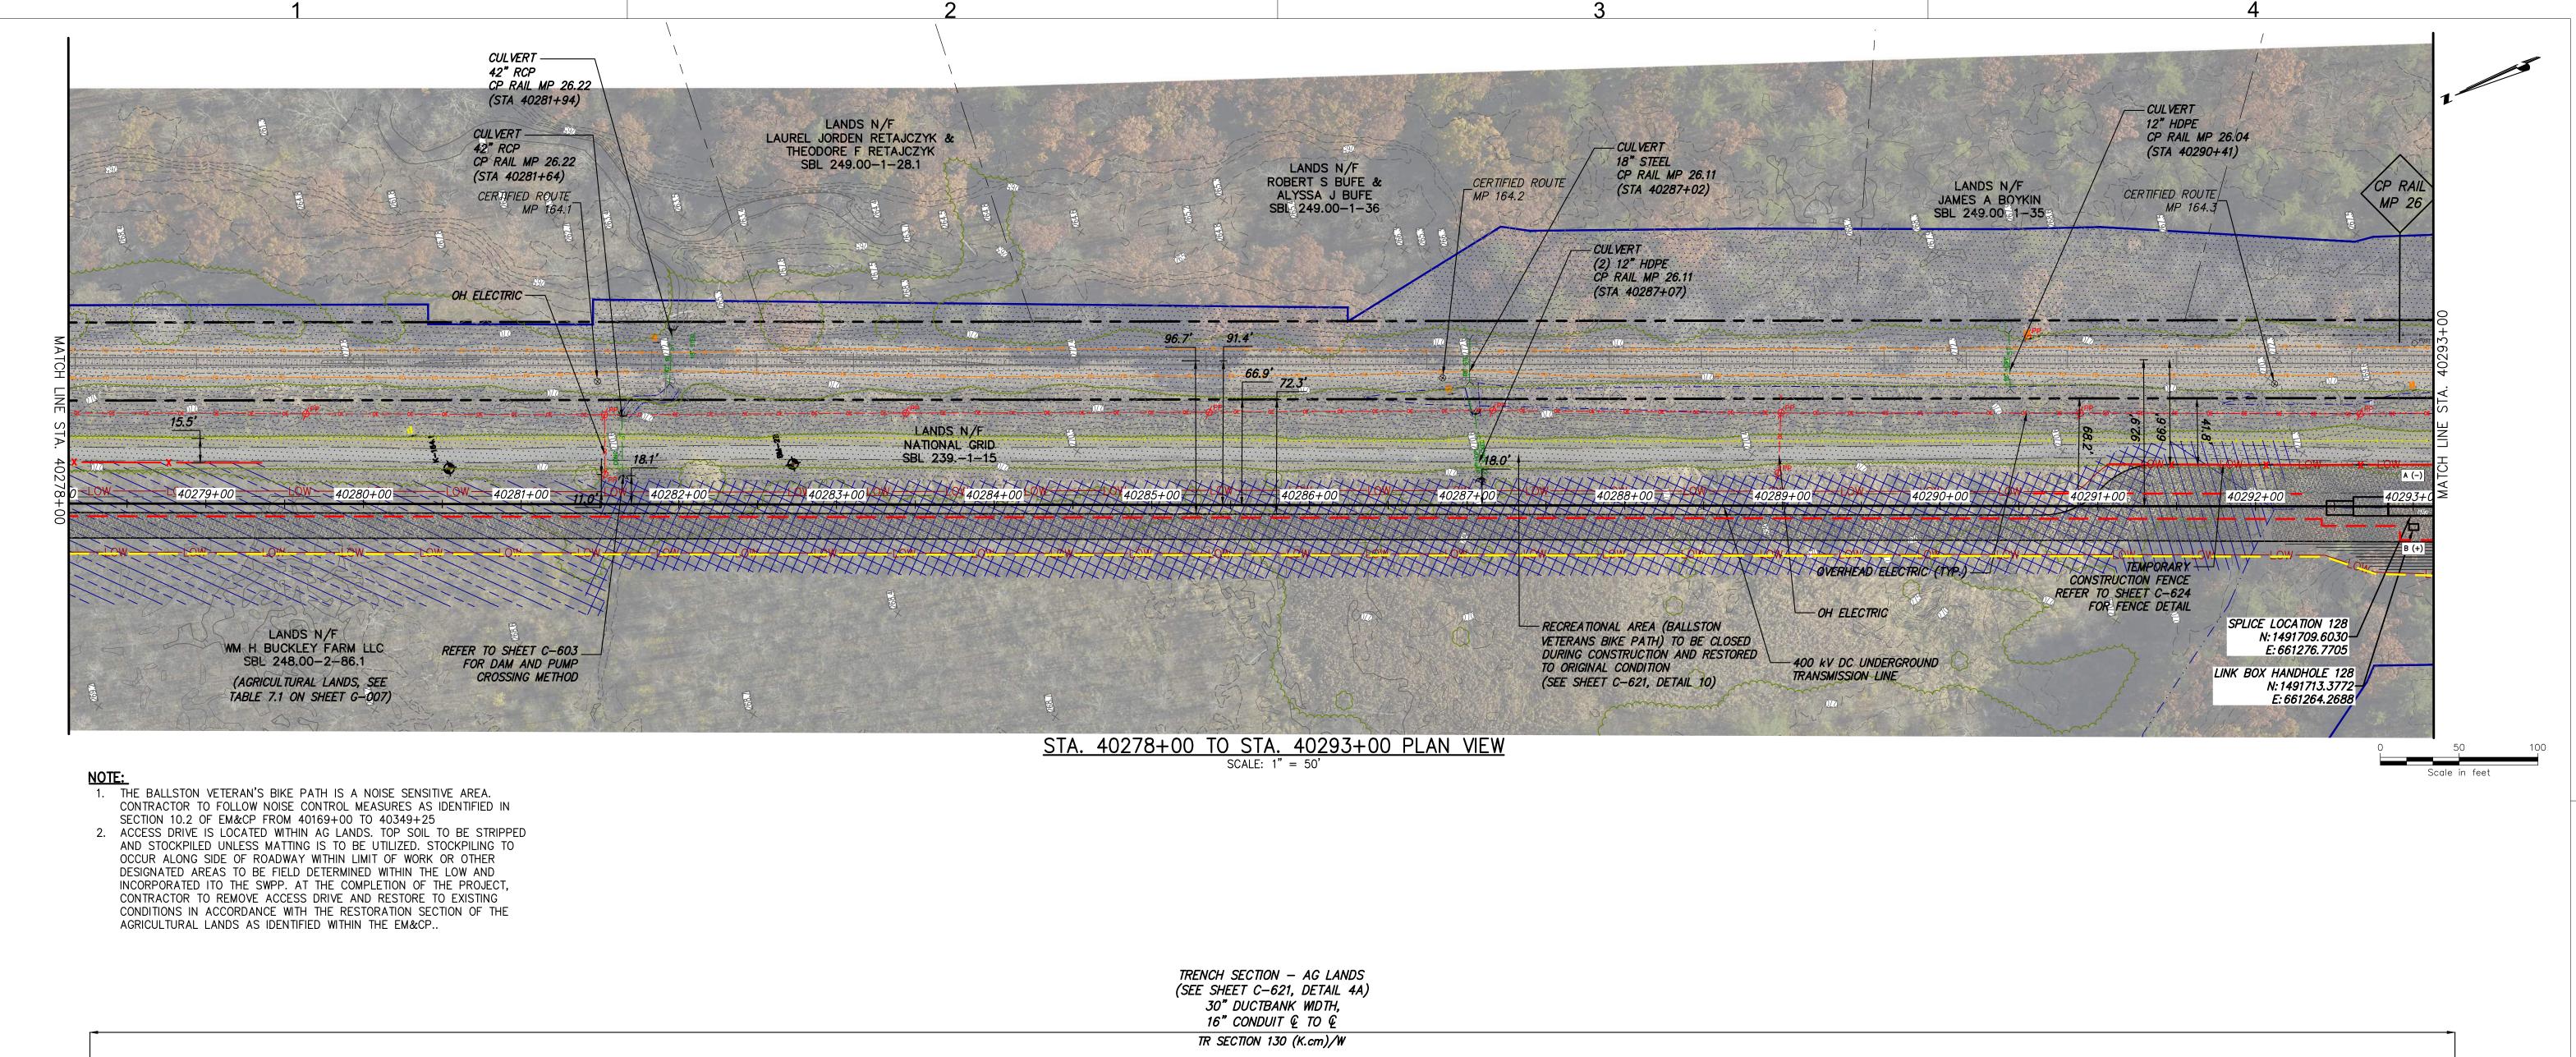

12" PROJECTED EXISTING CULVERT INV: 265.8± 12" PROJECTED EXISTING CULVERT — EXISTING GRADE SPLICE LOCATION 128 INV: 266.0± 42" PROJECTED EXISTING CULVERT 12" PROJECTED EXISTING CULVERT 18" PROJECTED EXISTING CULVERT ~R=1000' INV: 267.9± INV: 265.2± 400kV DC UNDERGROUND (SEE SHEET TRANSMISSION LINE 42" PROJECTED EXISTING CULVERT-C-621, DETAIL 5) INV: 264.6± 255 250 40279+00 40280+00 40283+00 40287+00 40292+00 40278+00 40281+00 40282+00 40284+00 40285+00 40286+00 40288+00 40289+00 40290+00 40291+00 40293+00


STA. 40278+00 TO STA. 40293+00 PROFILE VIEW

08/03/2023 ISSUED FOR CONSTRUCTION SUBMISSION

SUBMITTAL / REVISION DESCRIPTION





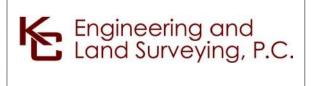



IT IS A VIOLATION OF LAW FOR ANY PERSON, UNLESS THEY ARE ACTING UNDER THE DIRECTION OF A LICENSED ARE ACTING UNDER THE DIRECTION OF A LICENSED PROFESSIONAL ENGINEER, ARCHITECT, LANDSCAPE ARCHITECT OR LAND SURVEYOR TO ALTER AN ITEM IN ANY WAY. IF AN ITEM BEARING THE STAMP OF A LICENSED PROFESSIONAL IS ALTERED, THE ALTERING ENGINEER, ARCHITECT, LANDSCAPE ARCHITECT OR LAND SURVEYOR SHALL STAMP THE DOCUMENT AND INCLUDE THE NOTATION "ALTERED BY" FOLLOWED BY THEIR SIGNATURE, THE DATE OF SUCH ALTERATION, AND A SPECIFIC DESCRIPTION OF THE ALTERATION.

		CHAMPLAIN HUDSON POWER EXPRESS SEGMENT 6 (PACKAGE 4A) - CP: BALLSTON TO GLENVILLE	
		STA. 40278+00 TO STA. 40293+00 PLAN AND PROFILE	


DB APP DRAWN BY: CS DESIGNED BY: JM APPROVED BY: SB REV. NO.


KIEWIT PROJECT NO. 21162 KC PROJECT NO. 120174 DRAWING NO.

C-119

XXX OF --


AS NOTED DATE

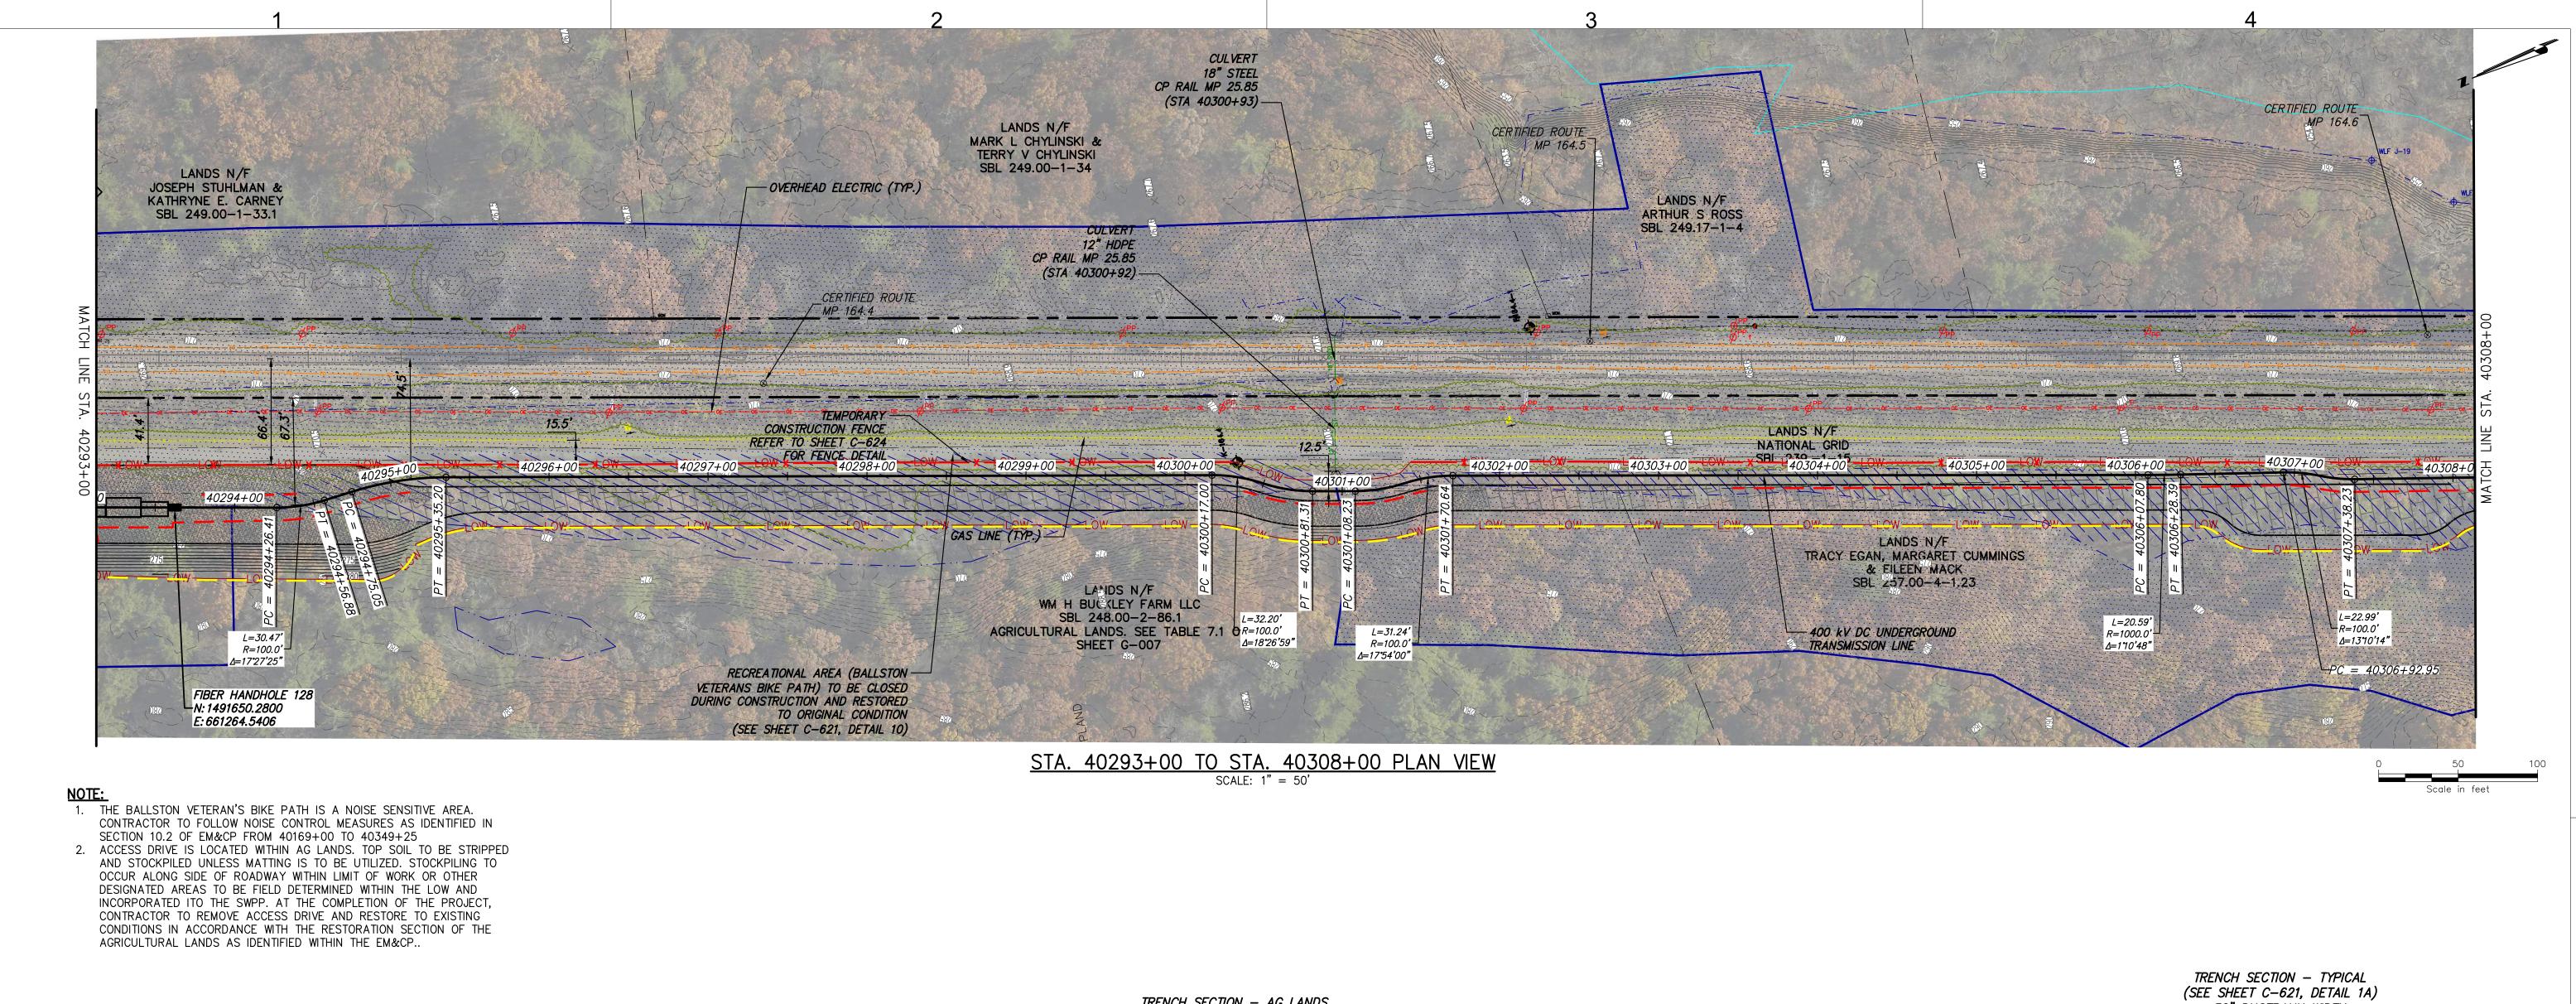

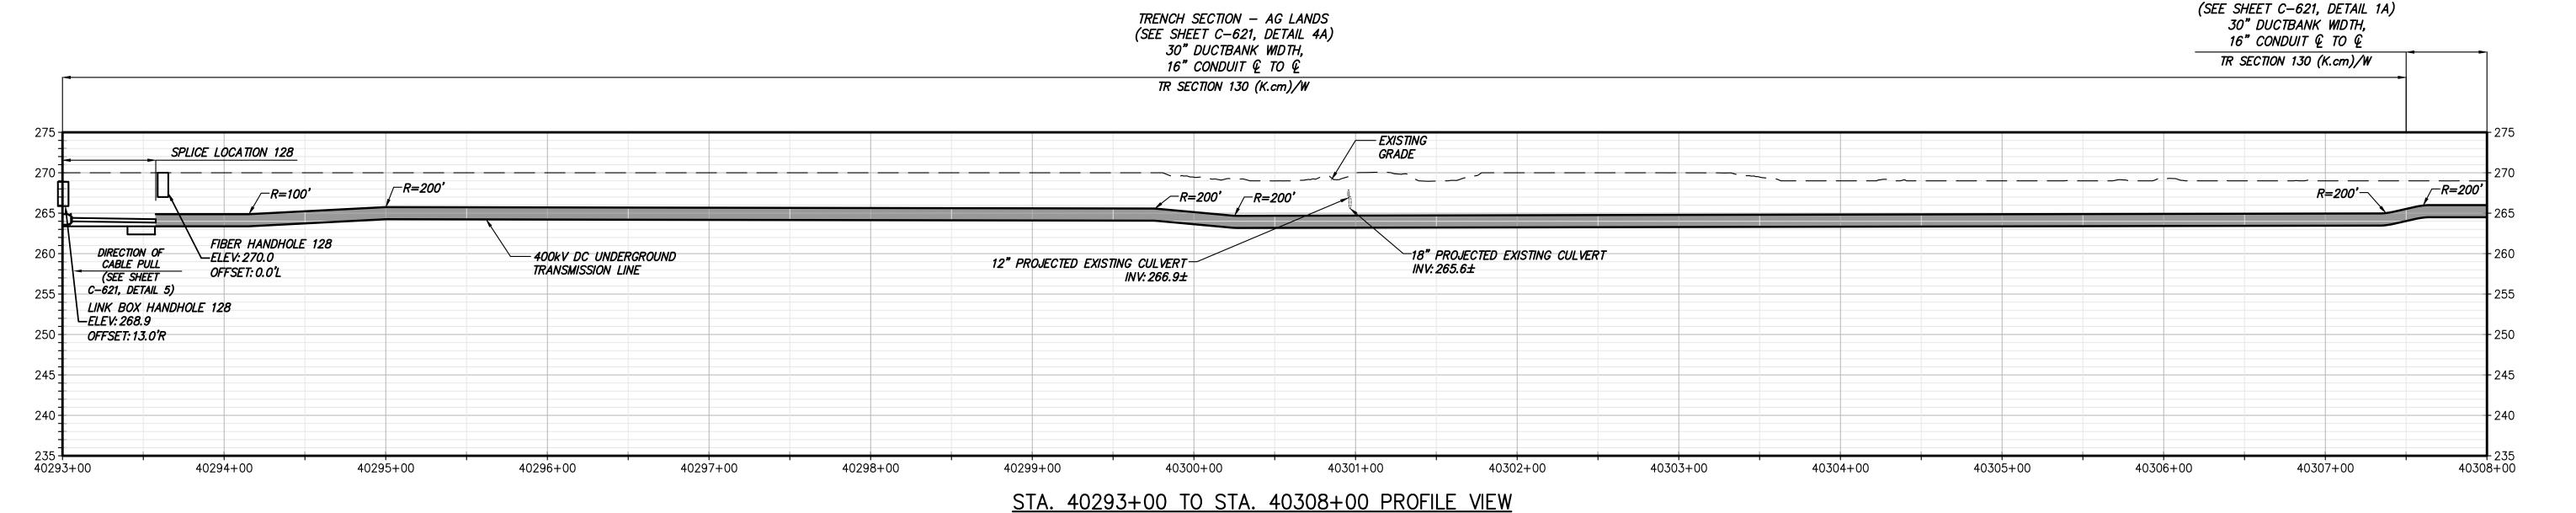





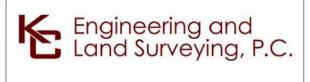



IT IS A VIOLATION OF LAW FOR ANY PERSON, UNLESS THEY ARE ACTING UNDER THE DIRECTION OF A LICENSED ARE ACTING UNDER THE DIRECTION OF A LICENSED PROFESSIONAL ENGINEER, ARCHITECT, LANDSCAPE ARCHITECT OR LAND SURVEYOR TO ALTER AN ITEM IN ANY WAY. IF AN ITEM BEARING THE STAMP OF A LICENSED PROFESSIONAL IS ALTERED, THE ALTERING ENGINEER, ARCHITECT, LANDSCAPE ARCHITECT OR LAND SURVEYOR SHALL STAMP THE DOCUMENT AND INCLUDE THE NOTATION "ALTERED BY" FOLLOWED BY THEIR SIGNATURE, THE DATE OF SUCH ALTERATION, AND A SPECIFIC DESCRIPTION OF THE ALTERATION.

	CHAMPLAIN HUDSON POWER EXPRESS SEGMENT 6 (PACKAGE 4A) - CP: BALLSTON TO GLENVILLE STA. 40293+00 TO STA. 40308+00 PLAN AND PROFILE

DB APP DRAWN BY: CS DESIGNED BY: JM APPROVED BY: SB REV. NO.

JM SB

08/03/2023 ISSUED FOR CONSTRUCTION SUBMISSION


SUBMITTAL / REVISION DESCRIPTION


KIEWIT PROJECT NO. 21162 KC PROJECT NO. 120174 DRAWING NO.

C-120

AS NOTED DATE 0 SH.NO.


XXX OF --

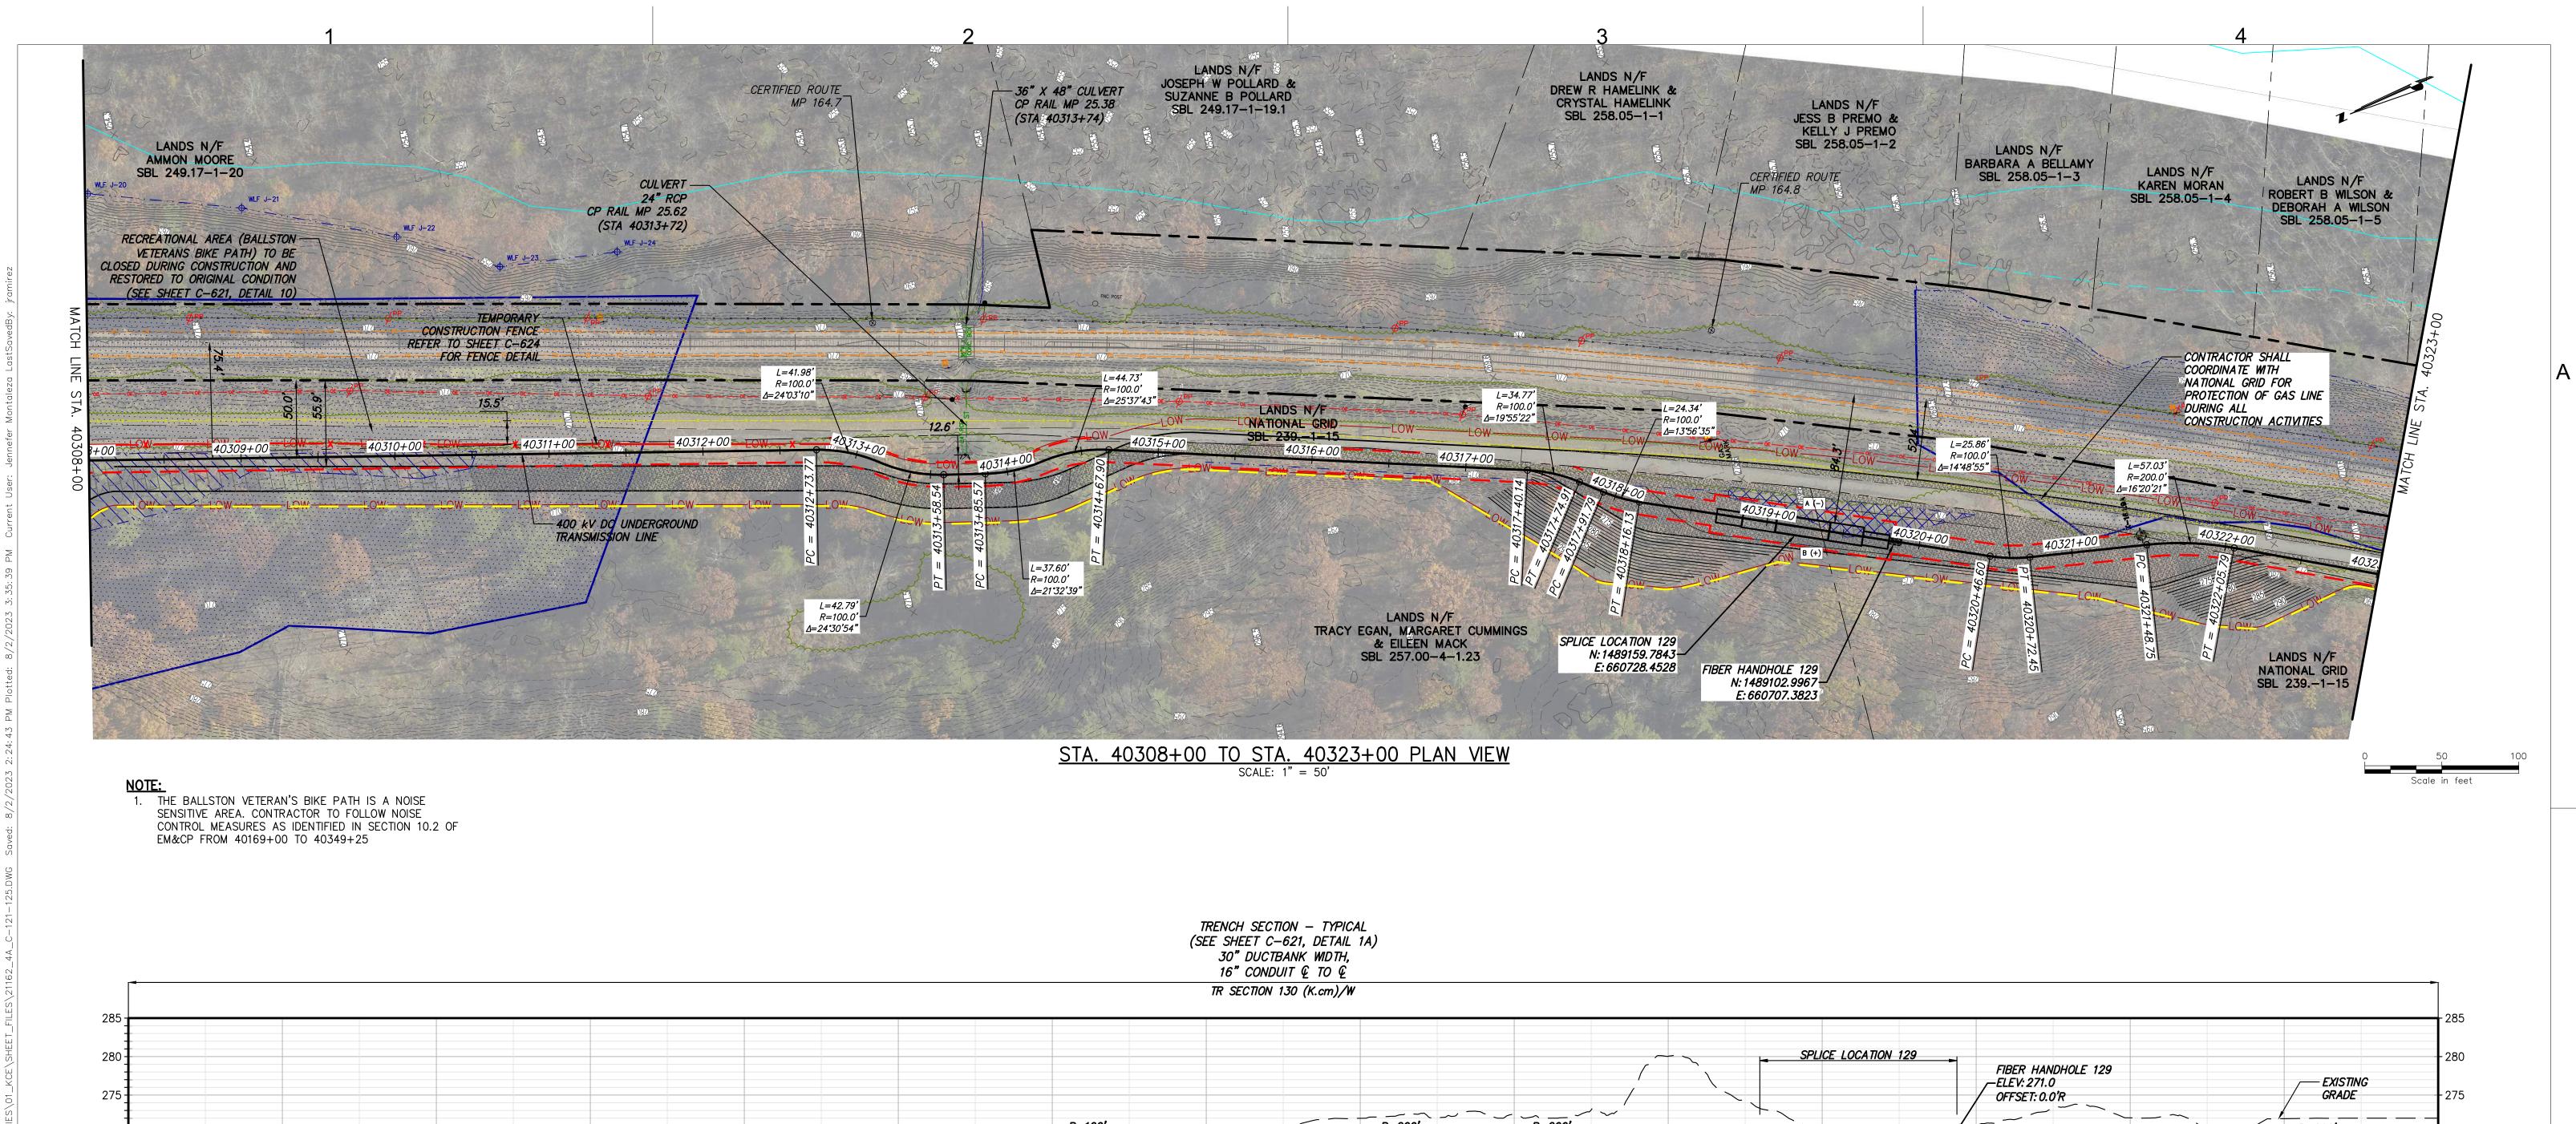

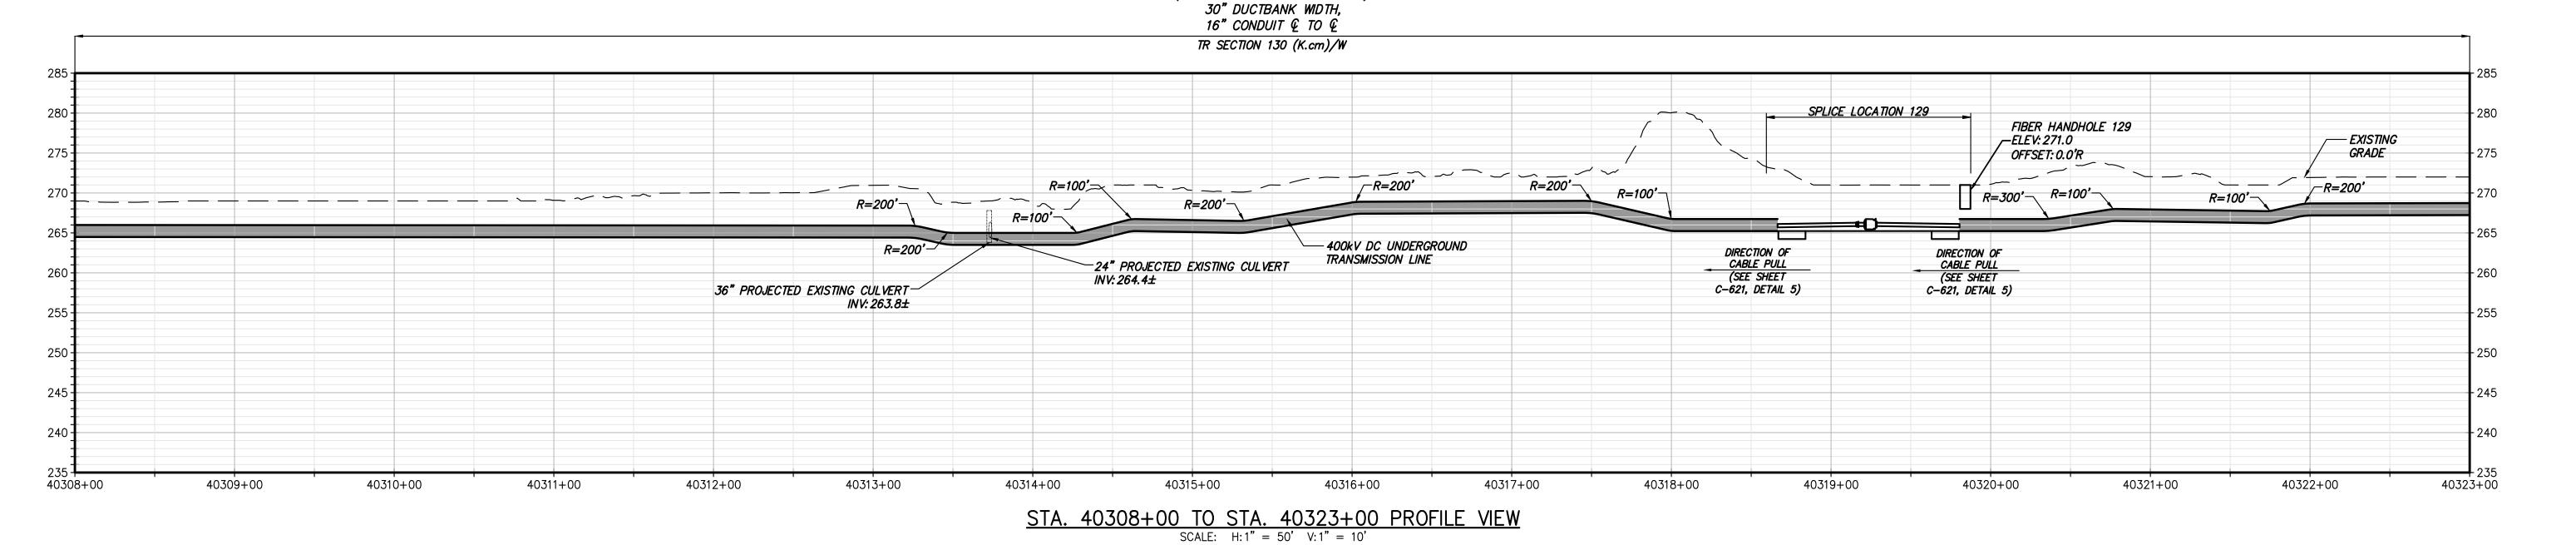

Power Express



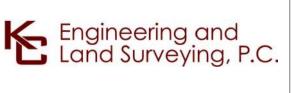



IT IS A VIOLATION OF LAW FOR ANY PERSON, UNLESS THEY ARE ACTING UNDER THE DIRECTION OF A LICENSED ARE ACTING UNDER THE DIRECTION OF A LICENSED PROFESSIONAL ENGINEER, ARCHITECT, LANDSCAPE ARCHITECT OR LAND SURVEYOR TO ALTER AN ITEM IN ANY WAY. IF AN ITEM BEARING THE STAMP OF A LICENSED PROFESSIONAL IS ALTERED, THE ALTERING ENGINEER, ARCHITECT, LANDSCAPE ARCHITECT OR LAND SURVEYOR SHALL STAMP THE DOCUMENT AND INCLUDE THE NOTATION "ALTERED BY" FOLLOWED BY THEIR SIGNATURE, THE DATE OF SUCH ALTERATION, AND A SPECIFIC DESCRIPTION OF THE ALTERATION.

			CHAMPLAIN HUDSON POWER EXPRESS	
		SEGMENT 6 (PACKAGE 4A) - CP: BALLSTON	SEGMENT 6 (PACKAGE 4A) - CP: BALLSTON TO GLENVILLE	
			OLOMENTO (17 TOTALE 17 T) OT : BITCHOTOTT TO GLETTVILLE	
			STA. 40308+00 TO STA. 40323+00 PLAN AND PROFILE	

DB APP DRAWN BY: CS DESIGNED BY: JM APPROVED BY: SB REV. NO.


08/03/2023 ISSUED FOR CONSTRUCTION SUBMISSION


SUBMITTAL / REVISION DESCRIPTION

KIEWIT PROJECT NO. 21162 KC PROJECT NO. 120174 DRAWING NO.

C-121

AS NOTED DATE XXX OF --0 SH.NO.

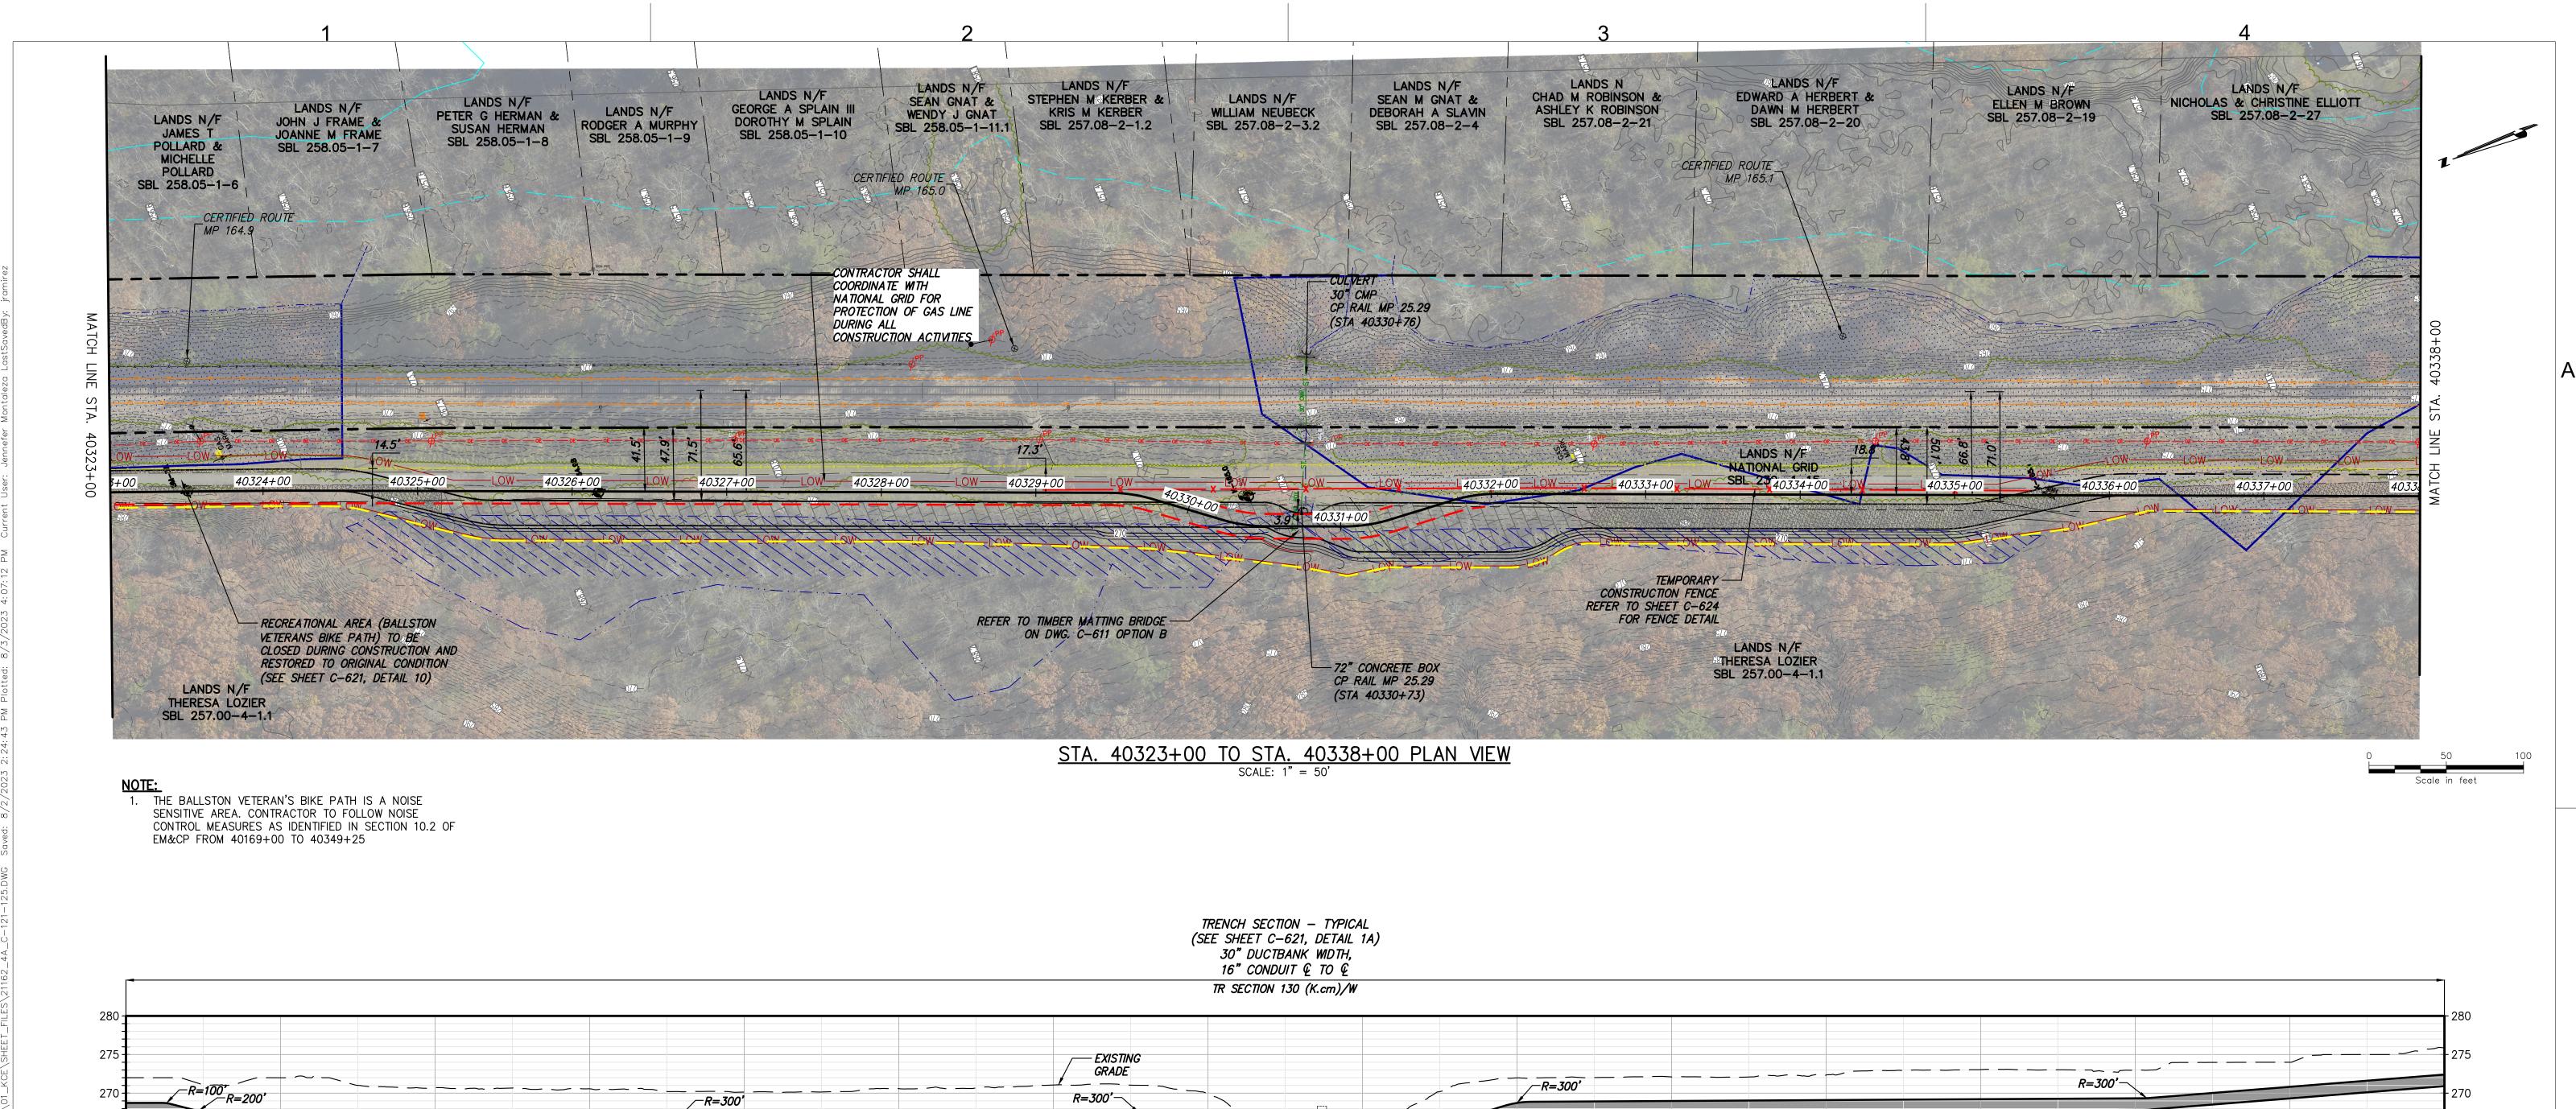

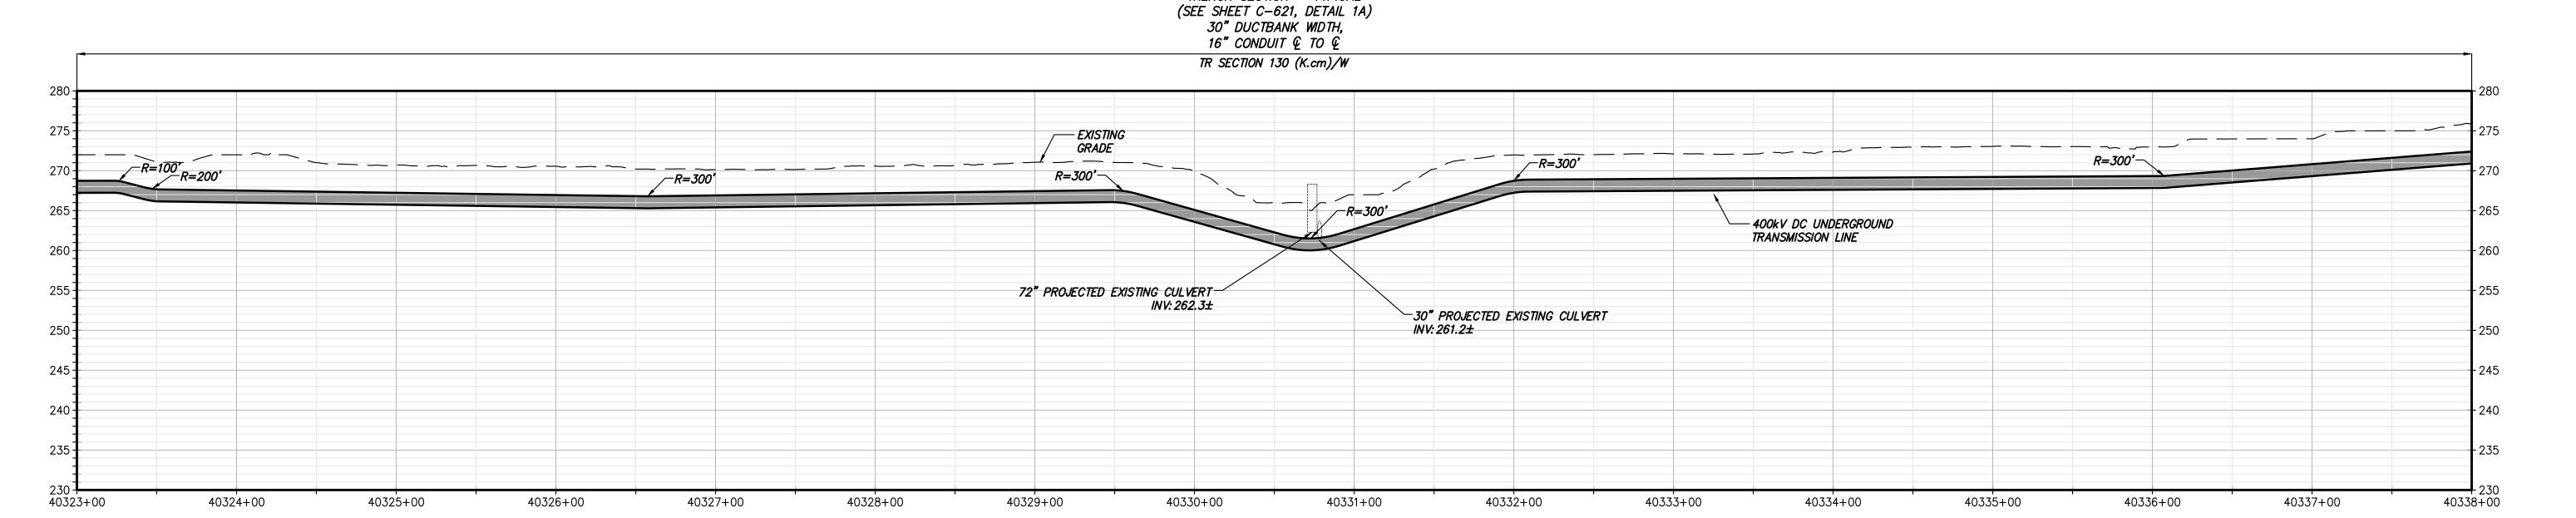


STA. 40323+00 TO STA. 40338+00 PROFILE VIEW

SCALE: H: 1" = 50' V: 1" = 10'





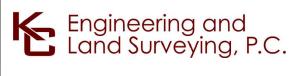



IT IS A VIOLATION OF LAW FOR ANY PERSON, UNLESS THEY ARE ACTING UNDER THE DIRECTION OF A LICENSED ARE ACTING UNDER THE DIRECTION OF A LICENSED PROFESSIONAL ENGINEER, ARCHITECT, LANDSCAPE ARCHITECT OR LAND SURVEYOR TO ALTER AN ITEM IN ANY WAY. IF AN ITEM BEARING THE STAMP OF A LICENSED PROFESSIONAL IS ALTERED, THE ALTERING ENGINEER, ARCHITECT, LANDSCAPE ARCHITECT OR LAND SURVEYOR SHALL STAMP THE DOCUMENT AND INCLUDE THE NOTATION "ALTERED BY" FOLLOWED BY THEIR SIGNATURE, THE DATE OF SUCH ALTERATION, AND A SPECIFIC DESCRIPTION OF THE ALTERATION.

CHAMPLAIN HUDSON POWER EXPRESS
SEGMENT 6 (PACKAGE 4A) - CP: BALLSTON TO GLENVILLE STA. 40323+00 TO STA. 40338+00 PLAN AND PROFILE

DB APP DRAWN BY: CS DESIGNED BY: JM APPROVED BY: SB REV. NO.

ISSUED FOR CONSTRUCTION SUBMISSION

SUBMITTAL / REVISION DESCRIPTION

KIEWIT PROJECT NO. 21162 KC PROJECT NO. 120174 DRAWING NO.

C-122

AS NOTED DATE

XXX OF --

