


ISSUED FOR
USE



249 WESTERN AVENUE
AUGUSTA, ME 04330


PROJECT NO: 176764

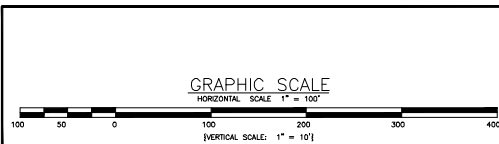

REV. NO.	DATE	DESCRIPTION	DRAWN BY	CHECKED BY	APPROVED BY
D	2/23/12	ISSUED FOR USE	TRC	AMW	
C	2/22/12	ISSUED FOR USE	TRC	AMW	
B	2/14/12	ISSUED FOR USE	TRC	AMW	
A	1/6/12	ISSUED FOR REVIEW	TRC	AMW	

CLIENT APPROVAL	TRC DESIGNED
---	TRC
---	DRAWN
---	AMW
---	CHECKED
---	---
---	APPROVED
---	---
---	REVIEWED
---	---

CHAMPLAIN HUDSON POWER EXPRESS PROJECT PLAN & PROFILE MP 97-97.5 LAKE CHAMPLAIN
176764-T0008-SH01
DATE: 12/15/11
SHEET 1 OF 8

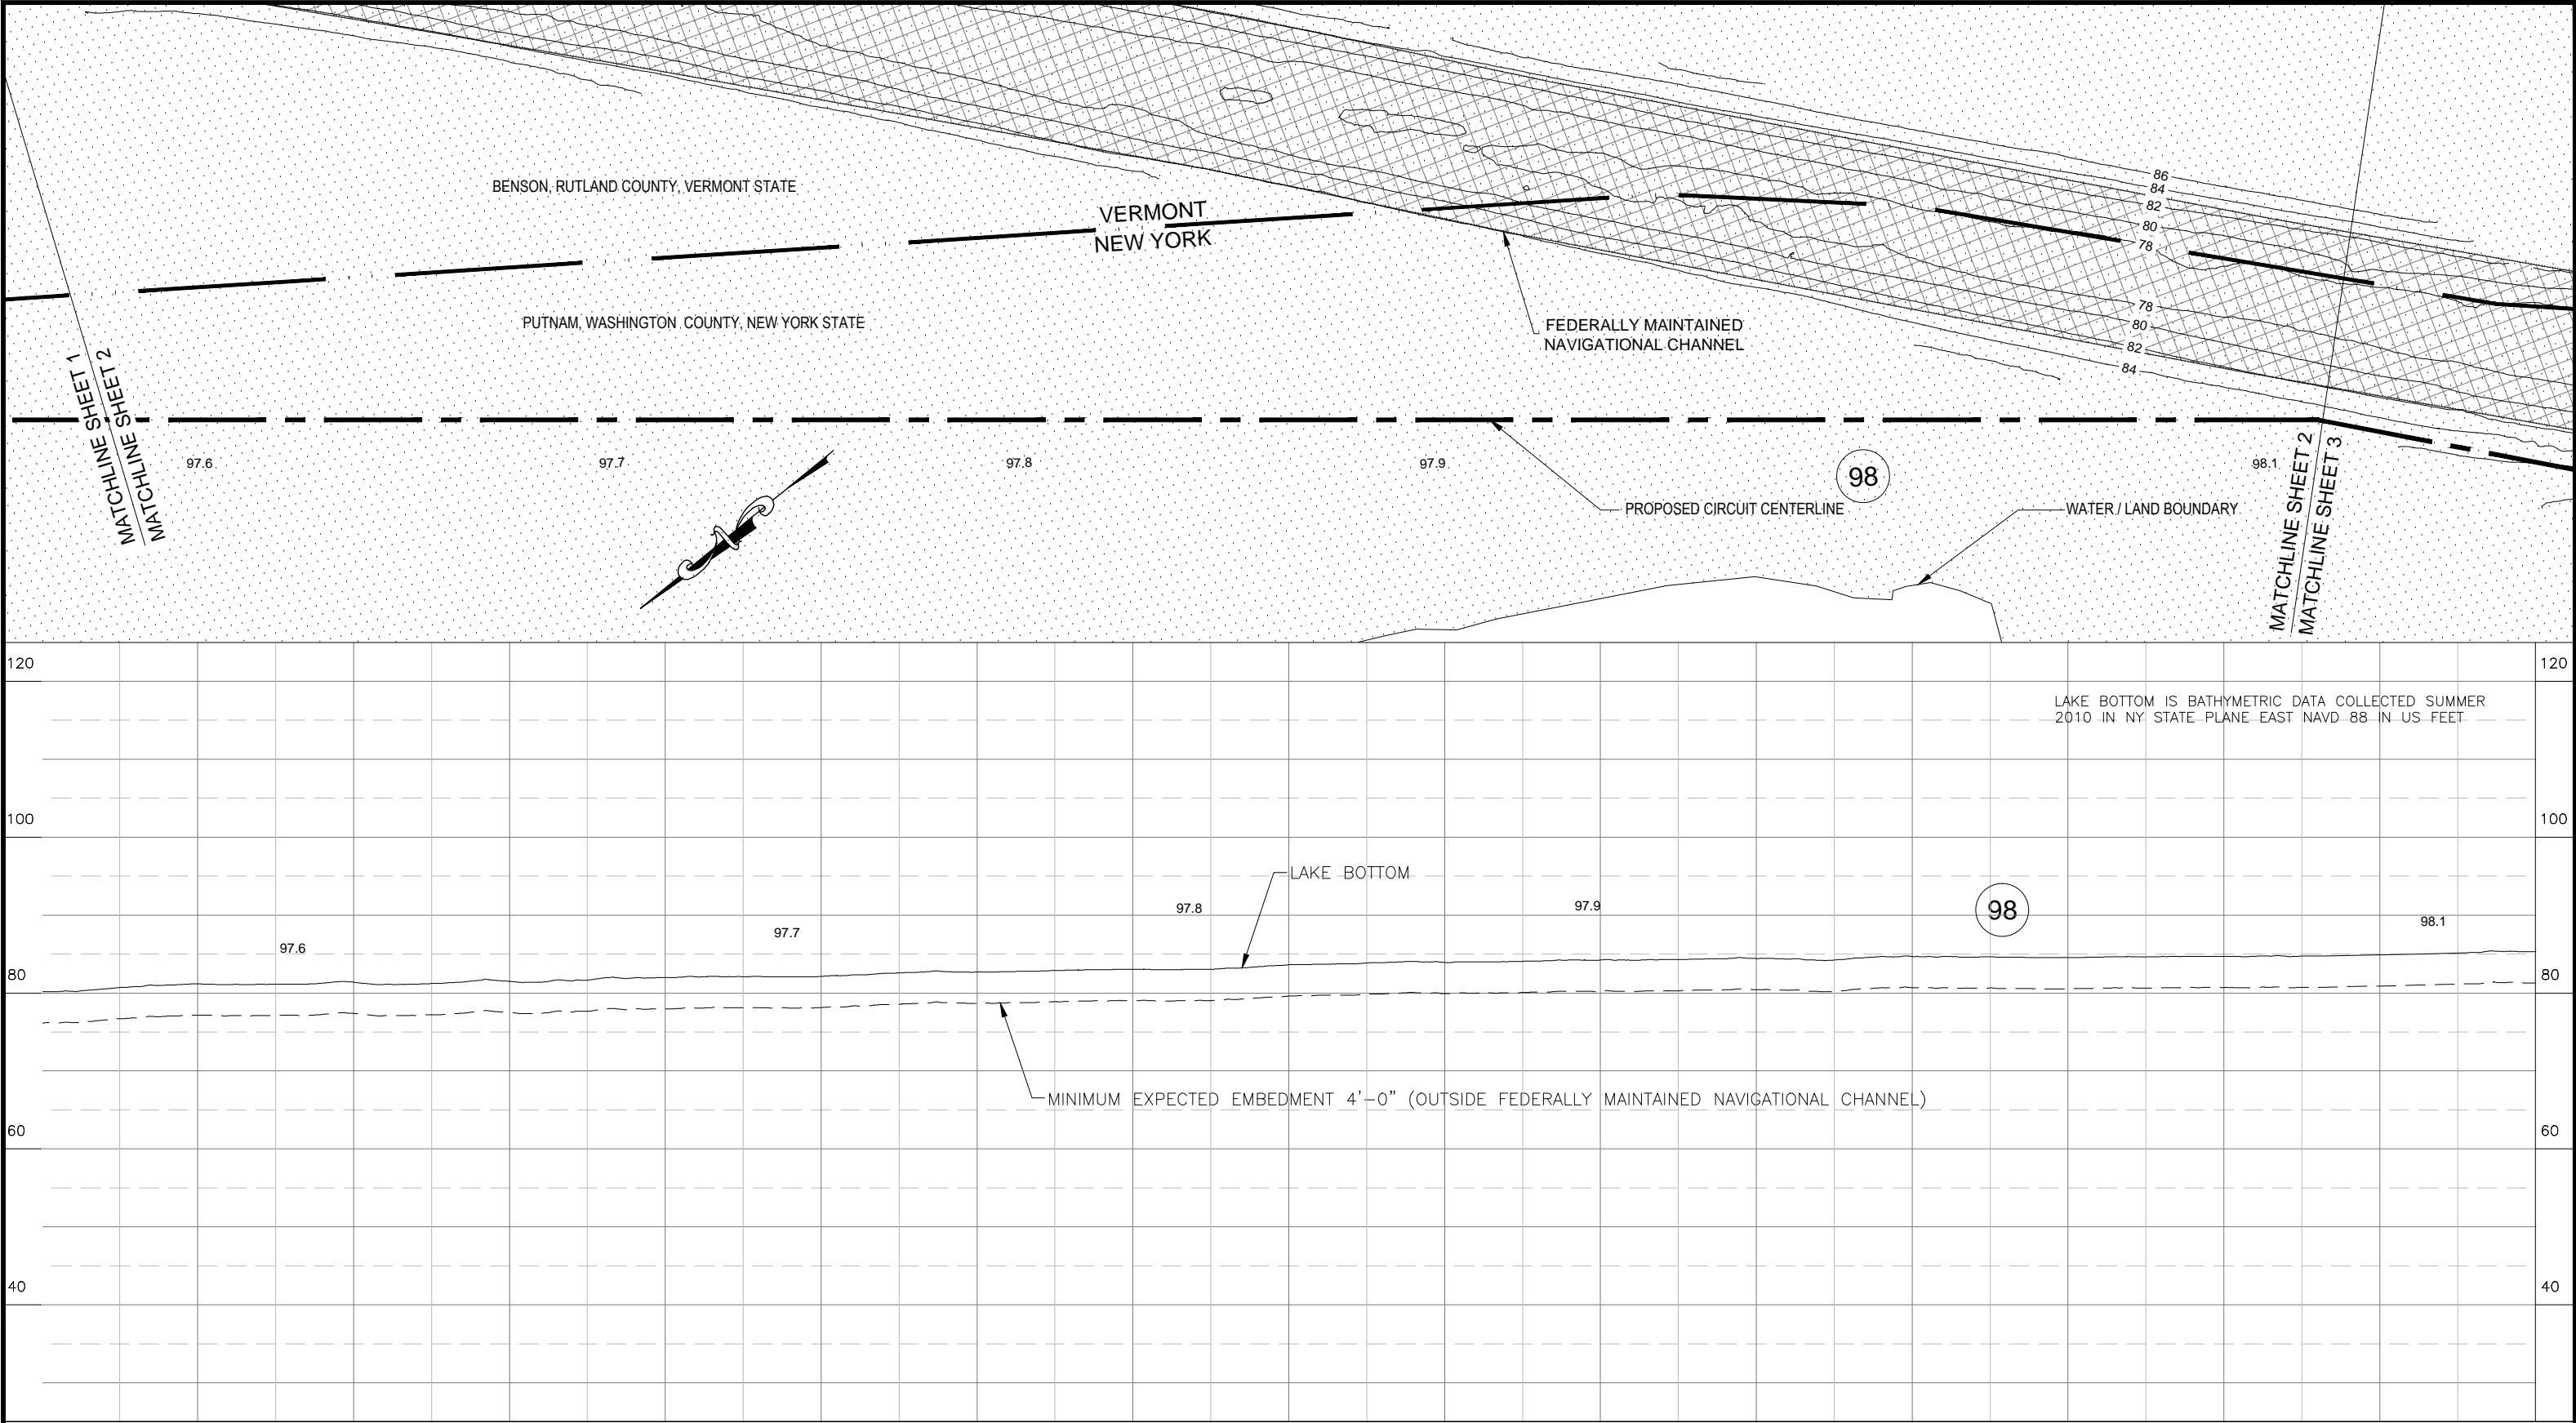


ISSUED FOR
USE



249 WESTERN AVENUE
AUGUSTA, ME 04330

PROJECT NO: 176764

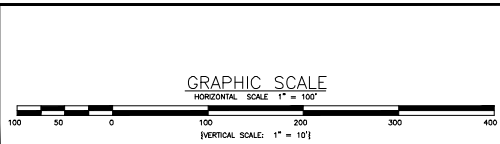

REV. NO.	DATE	DESCRIPTION	DRAWN BY	CHECKED BY	APPROVED BY
D	2/23/12	ISSUED FOR USE	TRC	AMW	
C	2/22/12	ISSUED FOR USE	TRC	AMW	
B	2/14/12	ISSUED FOR USE	TRC	AMW	
A	1/6/12	ISSUED FOR REVIEW	TRC	AMW	

CLIENT APPROVAL
APPROVED BY
COMPANY
DATE



TRC DESIGNED
TRC DRAWN
AMW CHECKED
APPROVED
REVIEWED

CHAMPLAIN HUDSON POWER EXPRESS PROJECT
PLAN & PROFILE MP 97.6-98.1
LAKE CHAMPLAIN

176764-T0008-SH02

DATE: 12/15/11

SHEET 2 OF 8

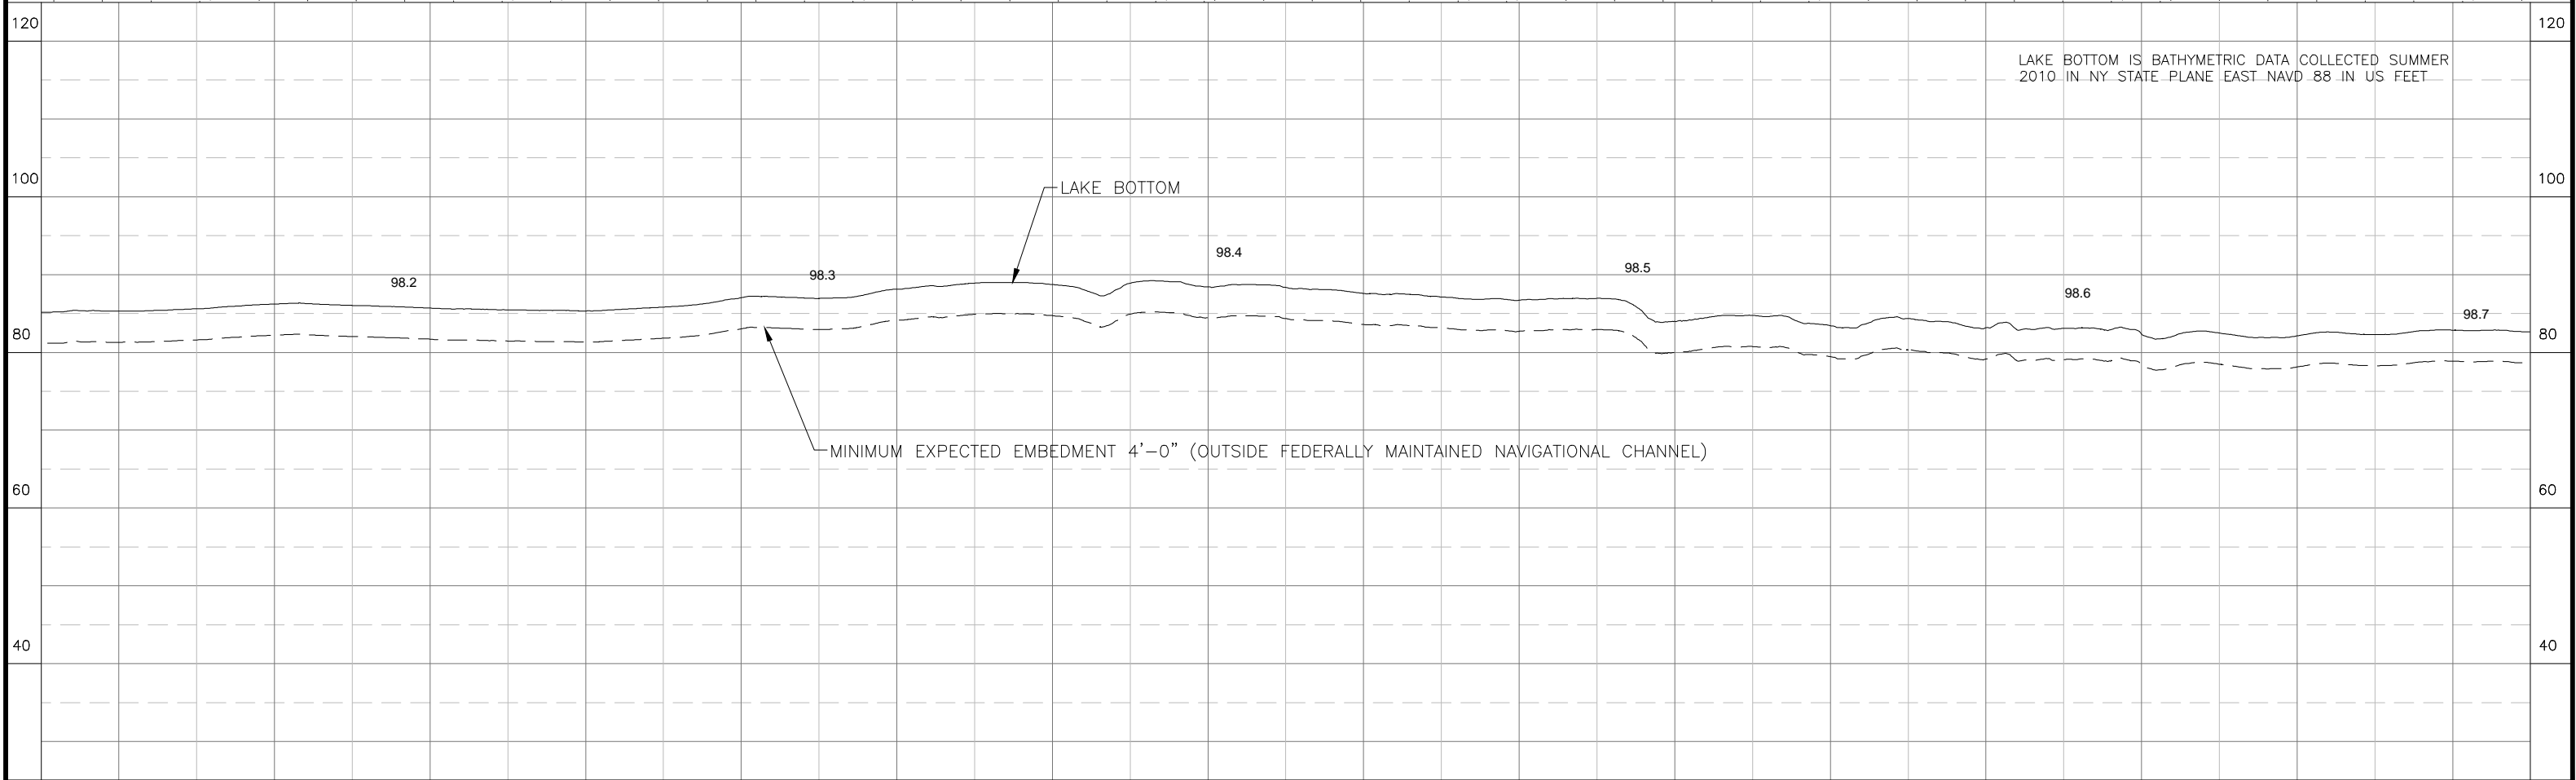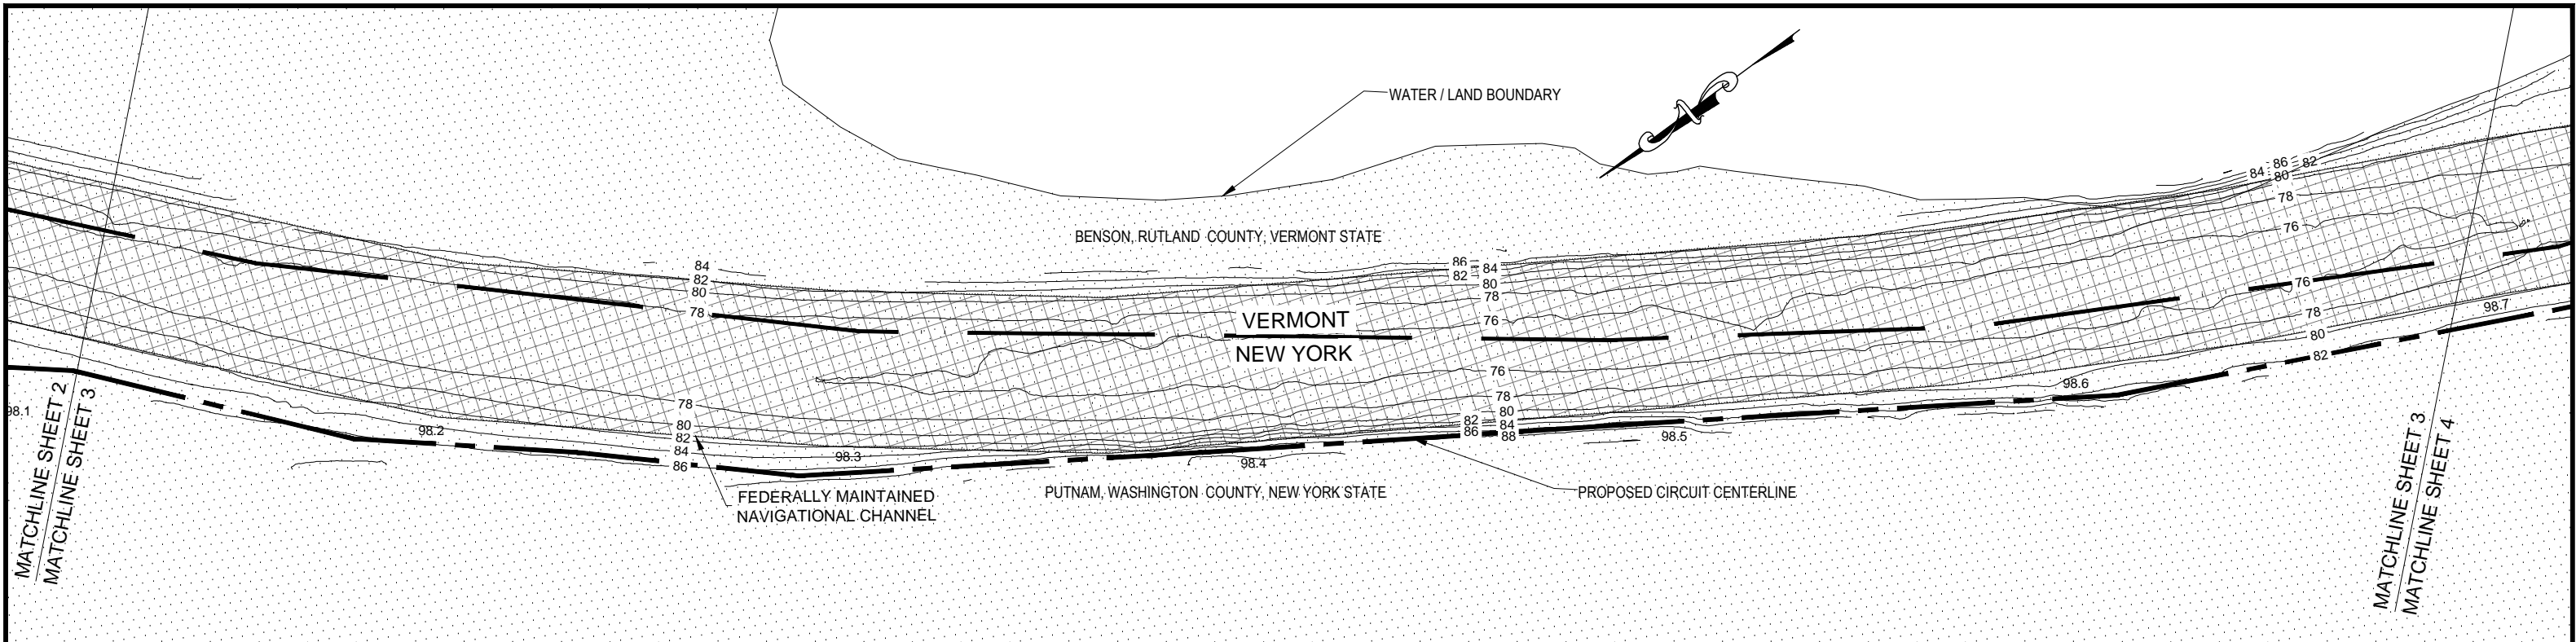


ISSUED FOR
USE



249 WESTERN AVENUE
AUGUSTA, ME 04330



PROJECT NO: 176764

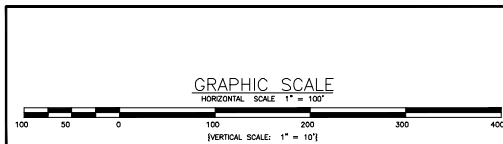

REV. NO.	DATE	DESCRIPTION	DRAWN BY	CHECKED BY	APPROVED BY
D	2/23/12	ISSUED FOR USE	TRC	AMW	
C	2/22/12	ISSUED FOR USE	TRC	AMW	
B	2/14/12	ISSUED FOR USE	TRC	AMW	
A	1/6/12	ISSUED FOR REVIEW	TRC	AMW	

CLIENT APPROVAL	TRC DESIGNED
---	TRC
---	DRAWN
---	AMW
---	CHECKED
---	APPROVED
---	REVIEWED
---	DATE

CHAMPLAIN HUDSON POWER EXPRESS PROJECT PLAN & PROFILE MP 98.2-98.6 LAKE CHAMPLAIN	176764-T0008-SH03
DATE: 12/15/11	SHEET 3 OF 8

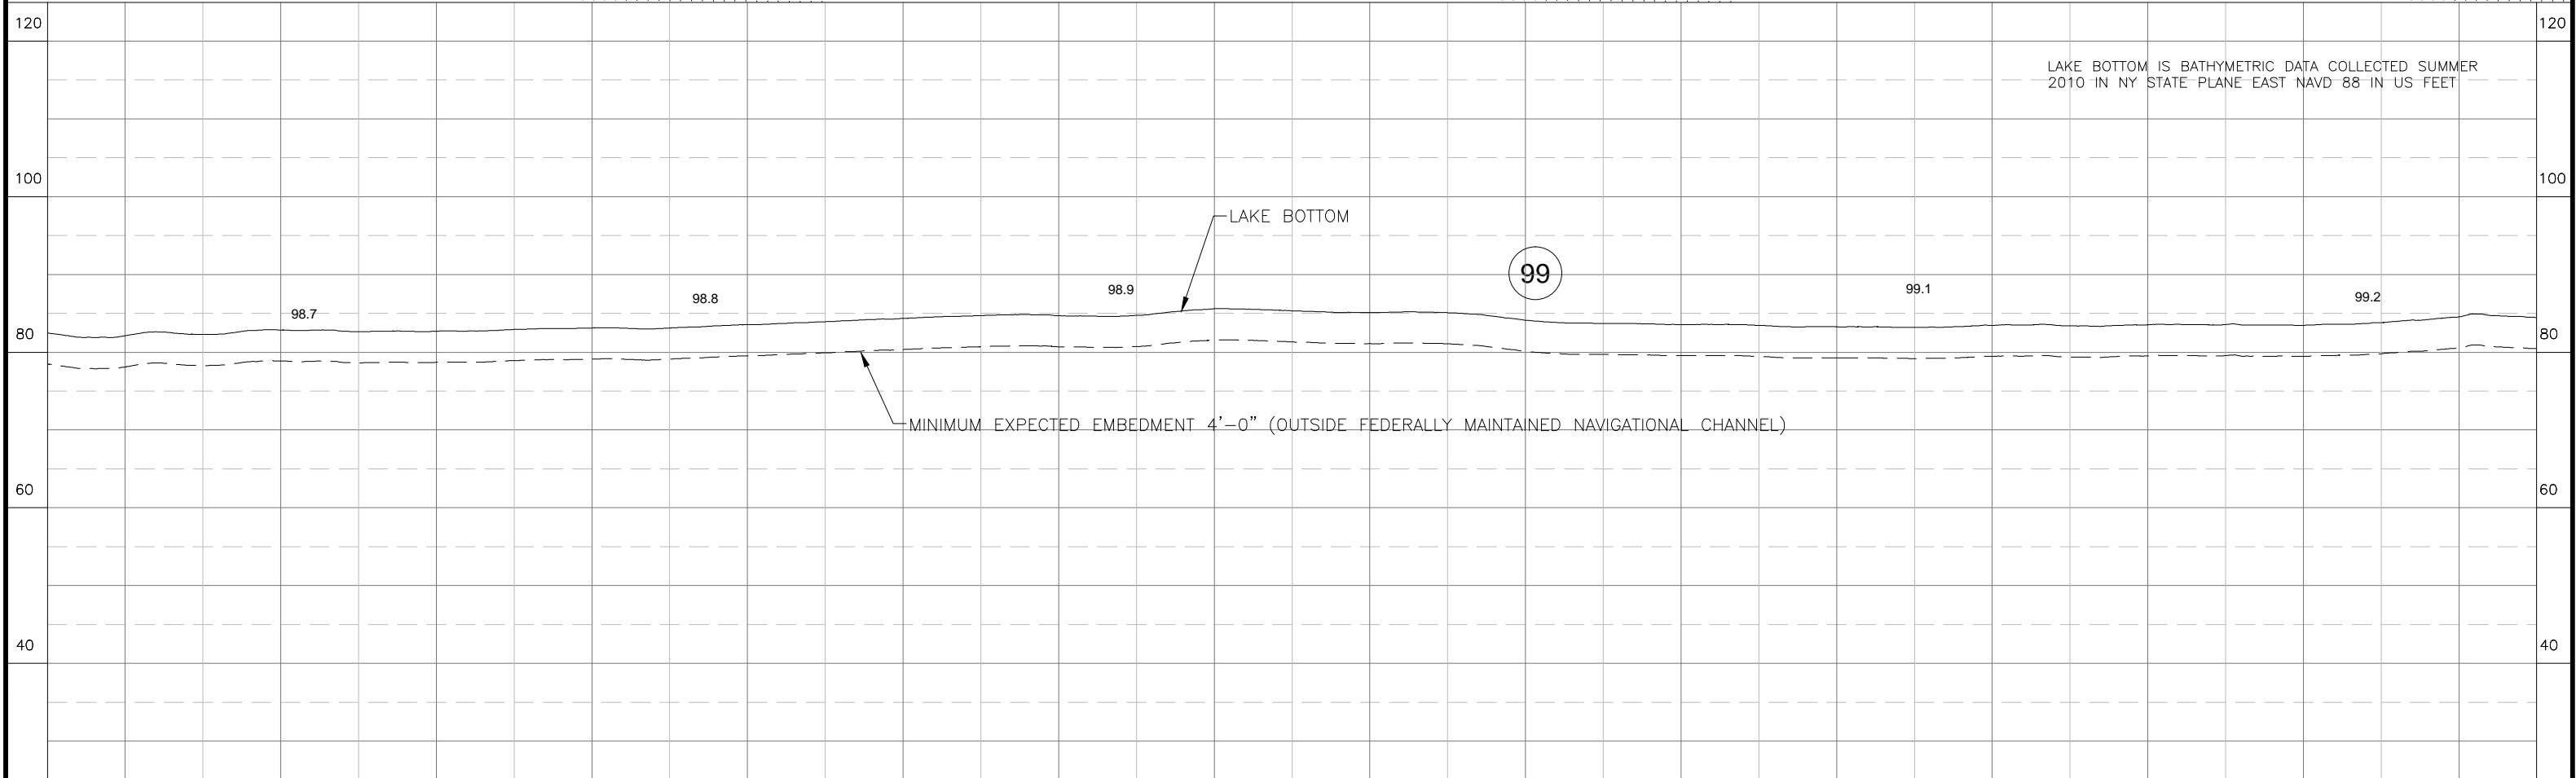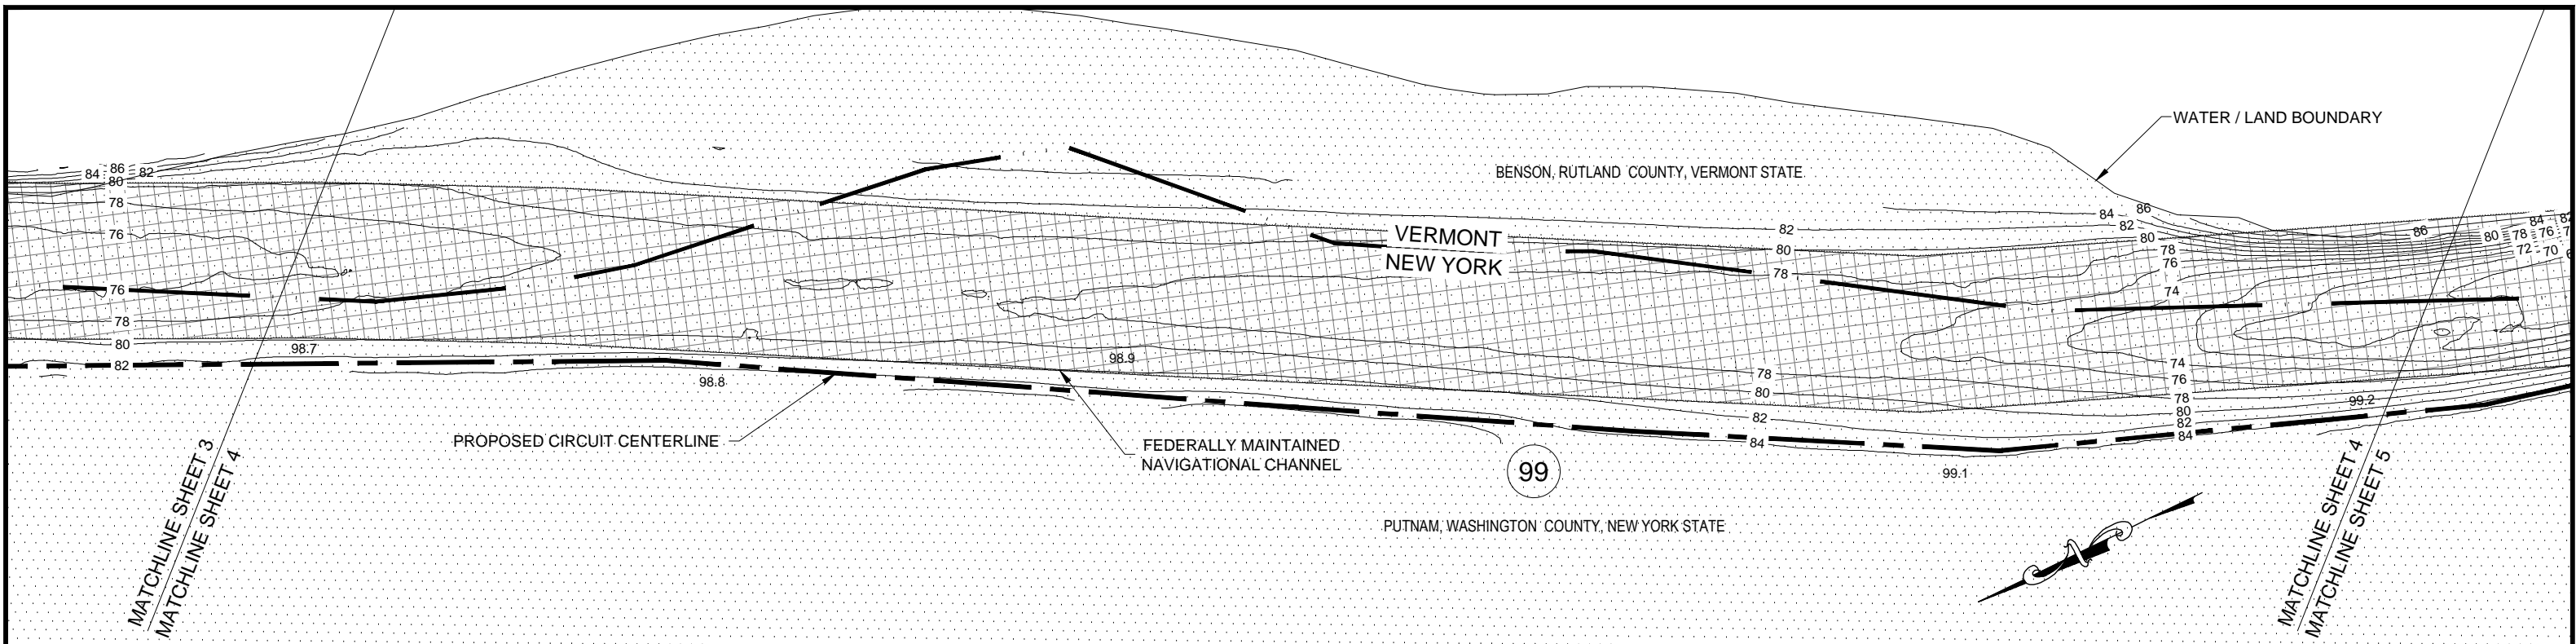


ISSUED FOR
USE



249 WESTERN AVENUE
AUGUSTA, ME 04330



PROJECT NO: 176764

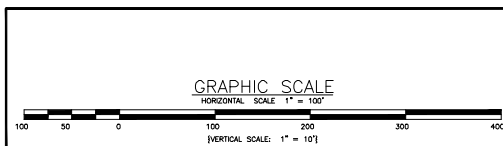

REV. NO.	DATE	DESCRIPTION	DRAWN BY	CHECKED BY	APPROVED BY
D	2/23/12	ISSUED FOR USE	TRC	AMW	
C	2/22/12	ISSUED FOR USE	TRC	AMW	
B	2/14/12	ISSUED FOR USE	TRC	AMW	
A	1/6/12	ISSUED FOR REVIEW	TRC	AMW	

CLIENT APPROVAL	TRC DESIGNED
---	TRC DRAWN
---	AMW CHECKED
---	COMPANY
---	APPROVED
---	REVIEWED
DATE	

CHAMPLAIN HUDSON POWER EXPRESS PROJECT PLAN & PROFILE MP 98.7-99.2 LAKE CHAMPLAIN	
176764-T0008-SH04	
DATE: 12/15/11	SHEET 4 OF 8

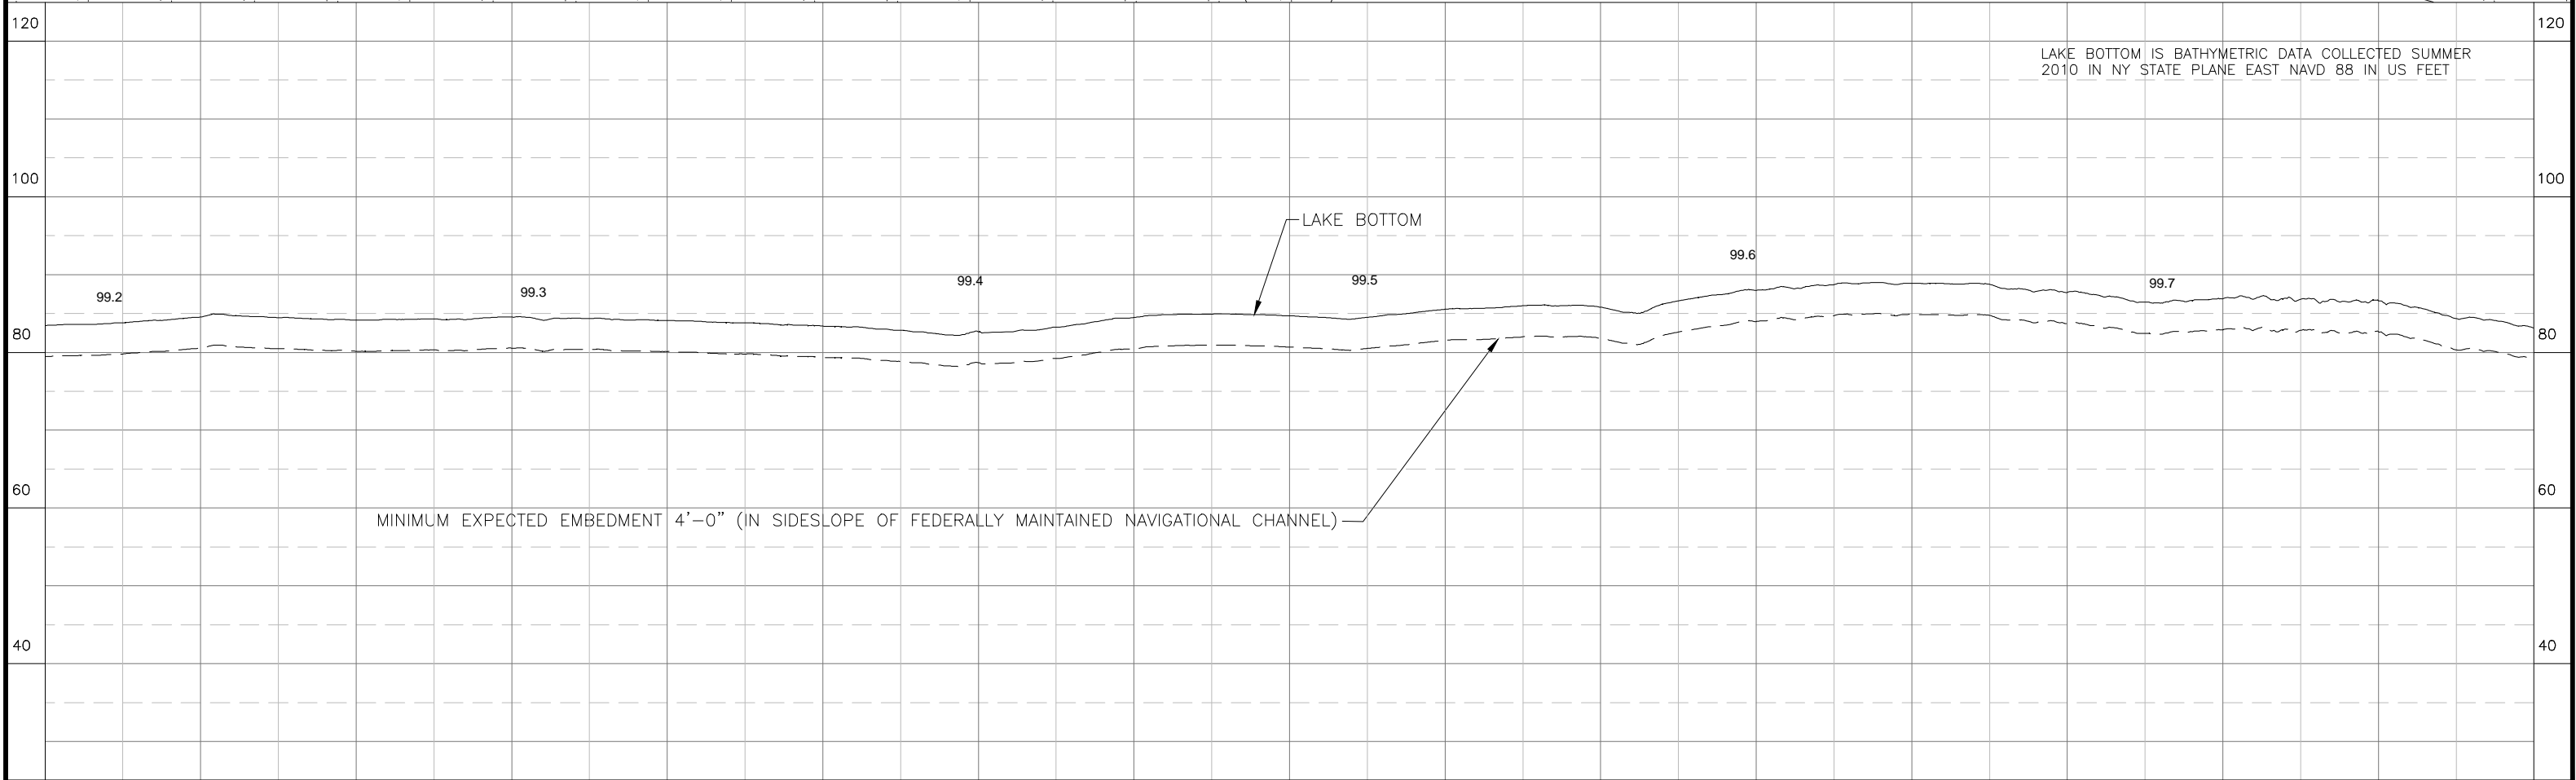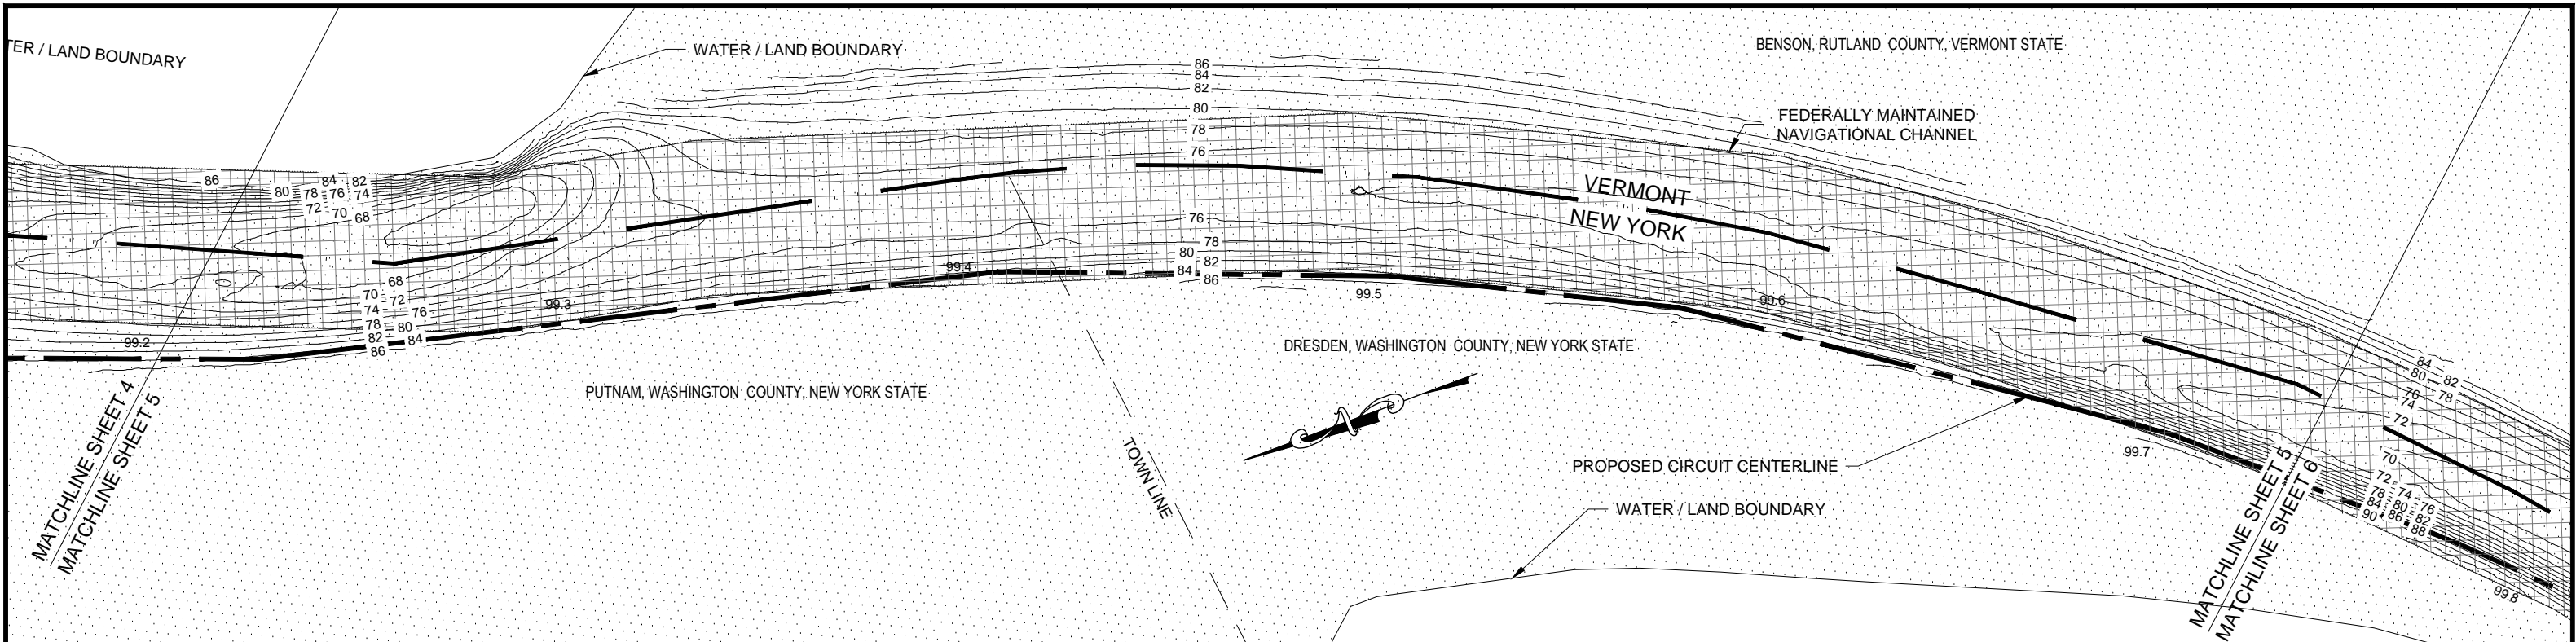


ISSUED FOR
USE



249 WESTERN AVENUE
AUGUSTA, ME 04330

PROJECT NO: 176764

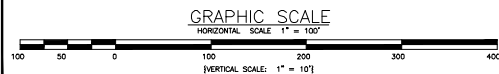

REV. NO.	DATE	DESCRIPTION	DRAWN BY	CHECKED BY	APPROVED BY
D	2/23/12	ISSUED FOR USE	TRC	AMW	
C	2/22/12	ISSUED FOR USE	TRC	AMW	
B	2/14/12	ISSUED FOR USE	TRC	AMW	
A	1/6/12	ISSUED FOR REVIEW	TRC	AMW	



CLIENT APPROVAL	TRC DESIGNED
---	---
APPROVED BY	TRC DRAWN
---	---
COMPANY	AMW CHECKED
---	---
DATE	APPROVED
---	---
DATE	REVIEWED
---	---

CHAMPLAIN HUDSON POWER EXPRESS PROJECT
PLAN & PROFILE MP 99.3-99.7
LAKE CHAMPLAIN

176764-T0008-SH05

DATE: 12/15/11

SHEET 5 OF 8

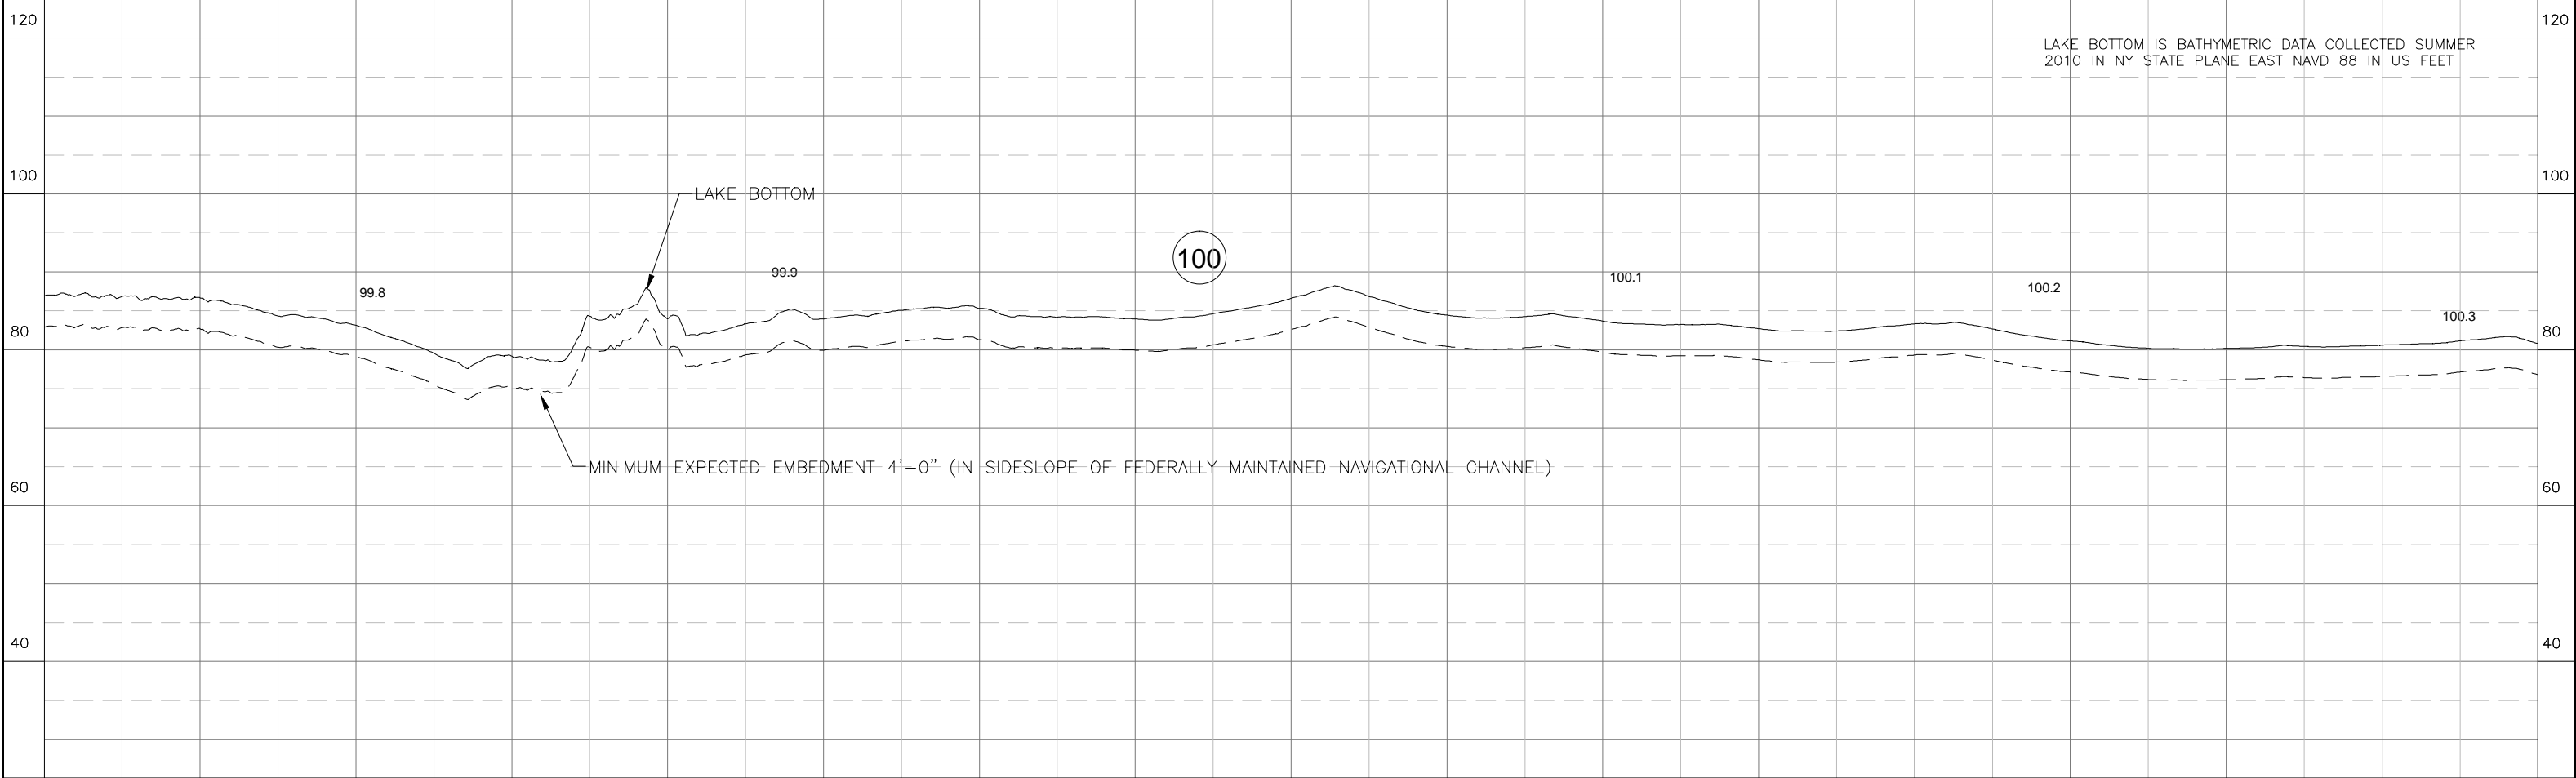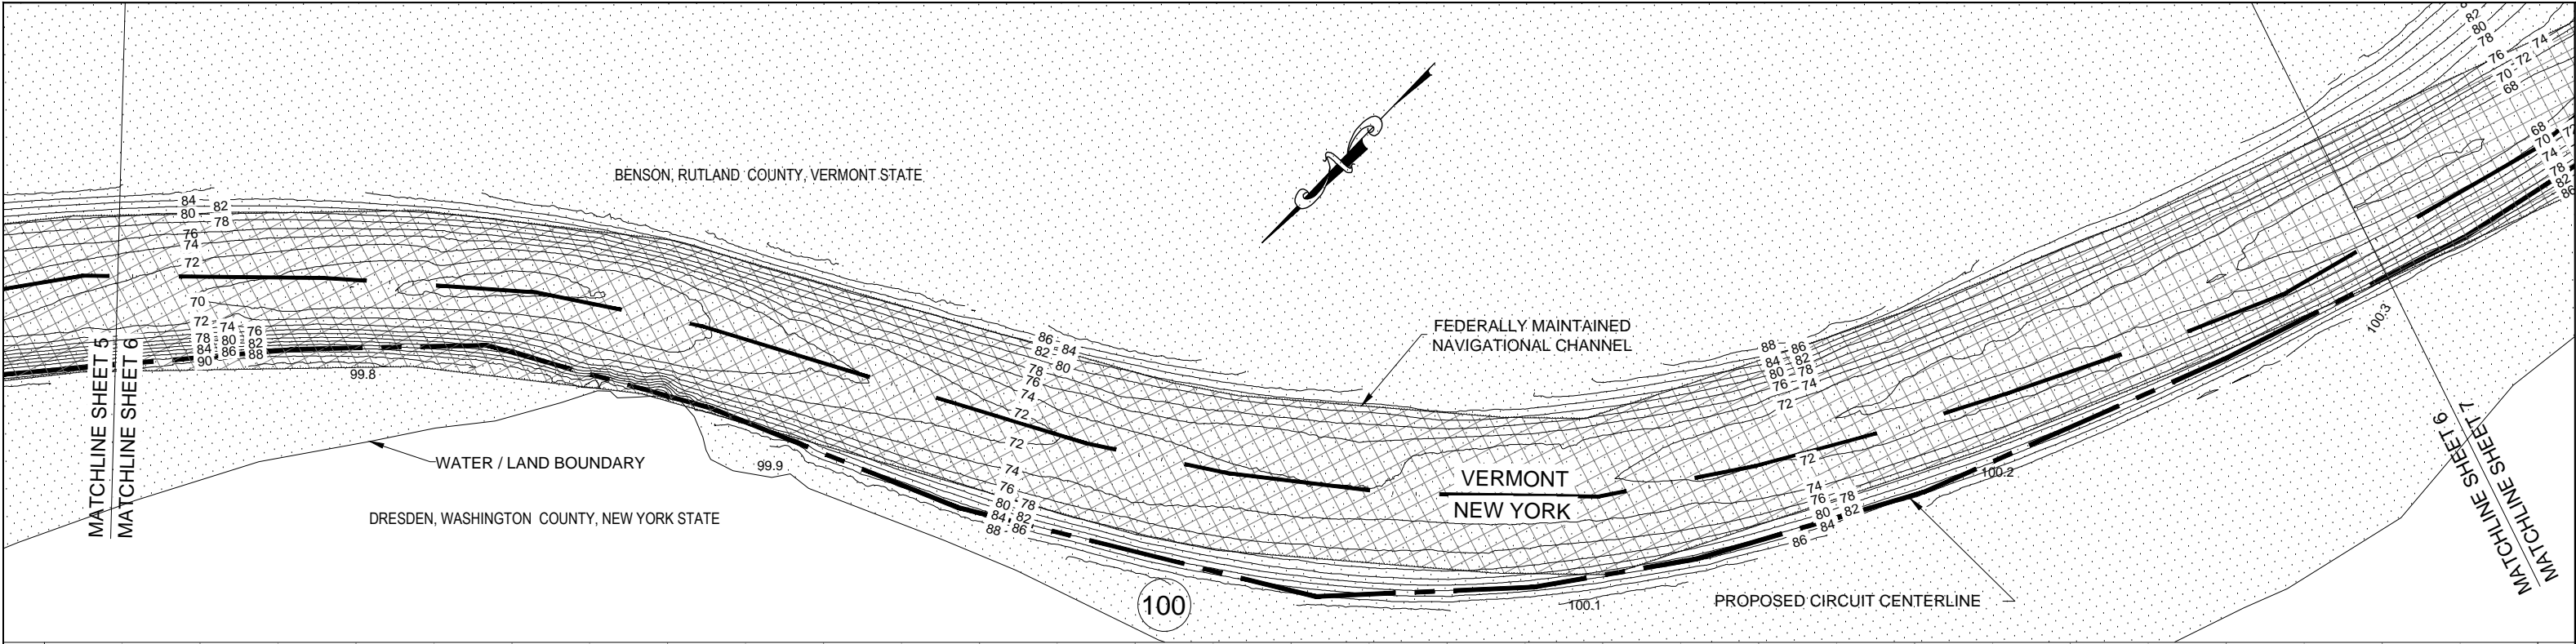

ISSUED FOR USE



249 WESTERN AVENUE
AUGUSTA, ME 04330
PROJECT NO: 176764

GRAPHIC SCALE
HORIZONTAL SCALE: 1" = 100'
VERTICAL SCALE: 1" = 10'

REV. NO.	DATE	DESCRIPTION	DRAWN BY	CHECKED BY	APPROVED BY
D	2/23/12	ISSUED FOR USE	TRC	AMW	
C	2/22/12	ISSUED FOR USE	TRC	AMW	
B	2/14/12	ISSUED FOR USE	TRC	AMW	
A	1/6/12	ISSUED FOR REVIEW	TRC	AMW	

CLIENT APPROVAL	TRC DESIGNED
---	---
APPROVED BY	TRC DRAWN
---	AMW
COMPANY	CHECKED
---	---
DATE	APPROVED
	REVIEWED

CHAMPLAIN HUDSON POWER EXPRESS PROJECT
PLAN & PROFILE MP 99.8-100.3
LAKE CHAMPLAIN
176764-T0008-SH06
DATE: 12/15/11
SHEET 6 OF 8

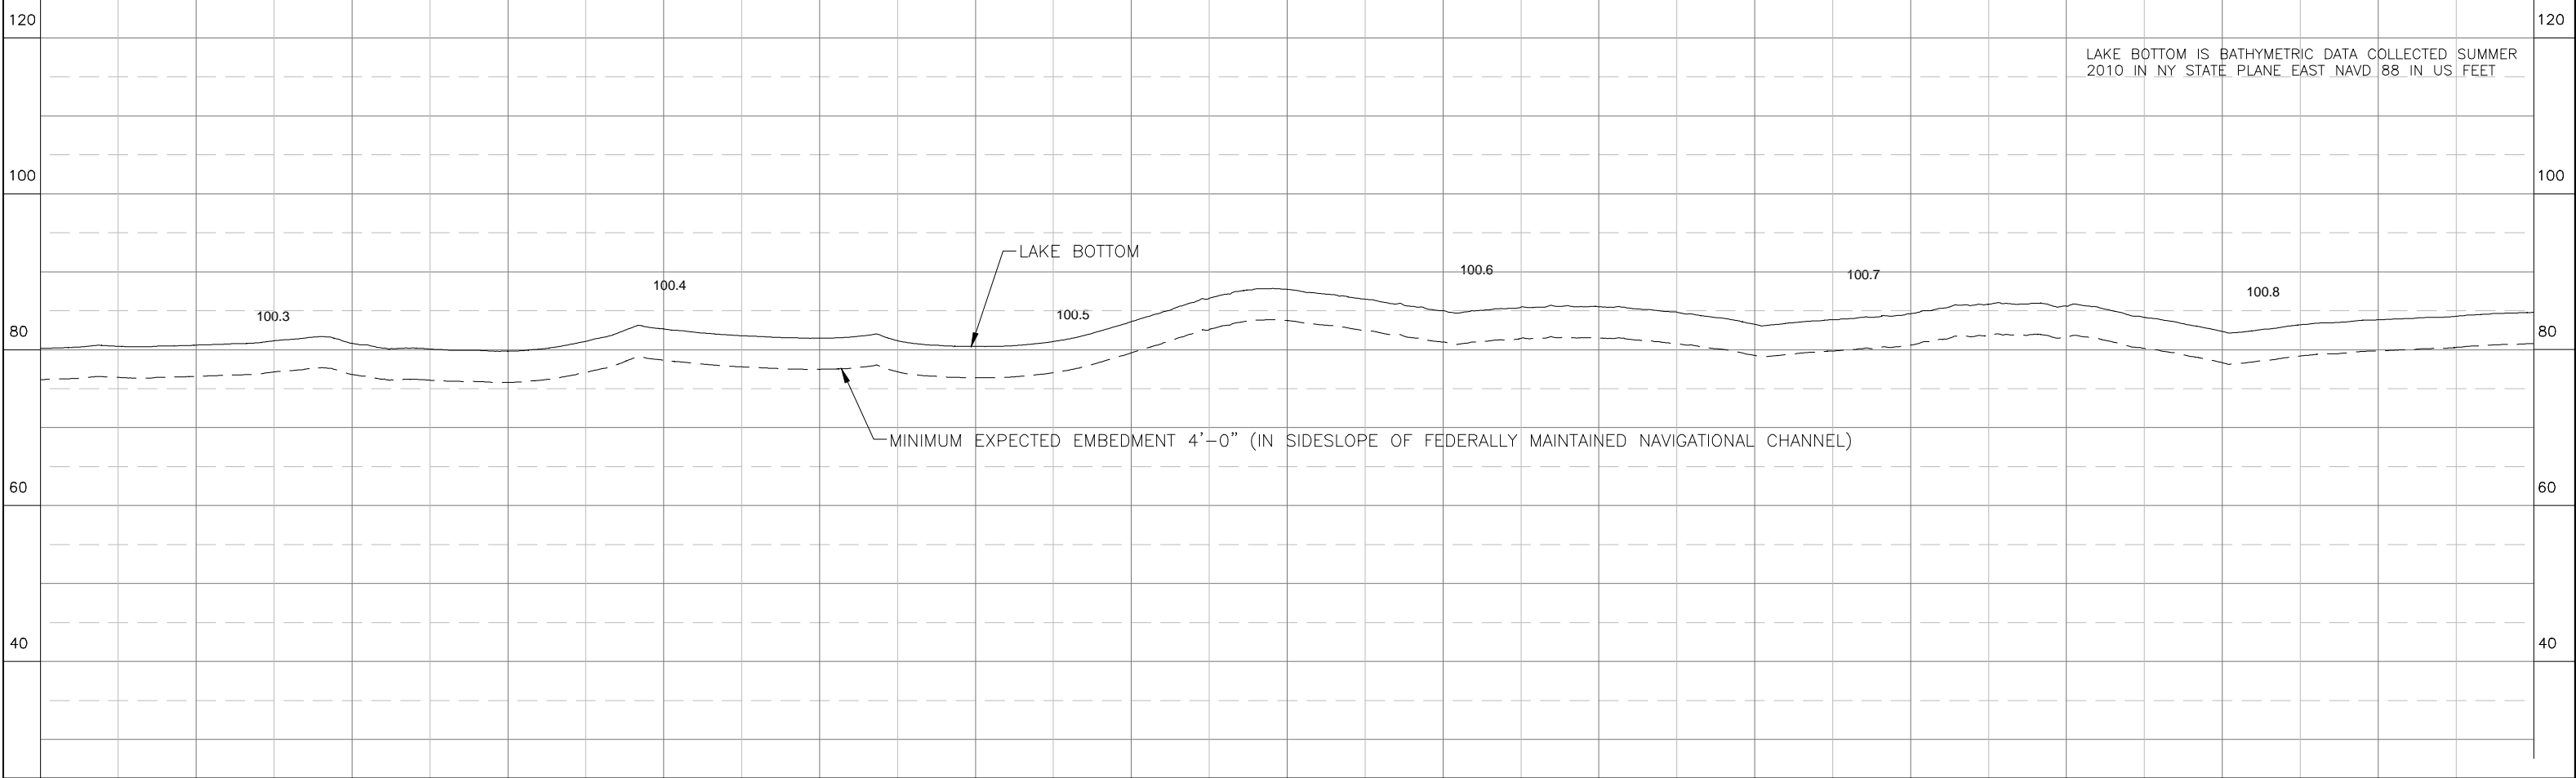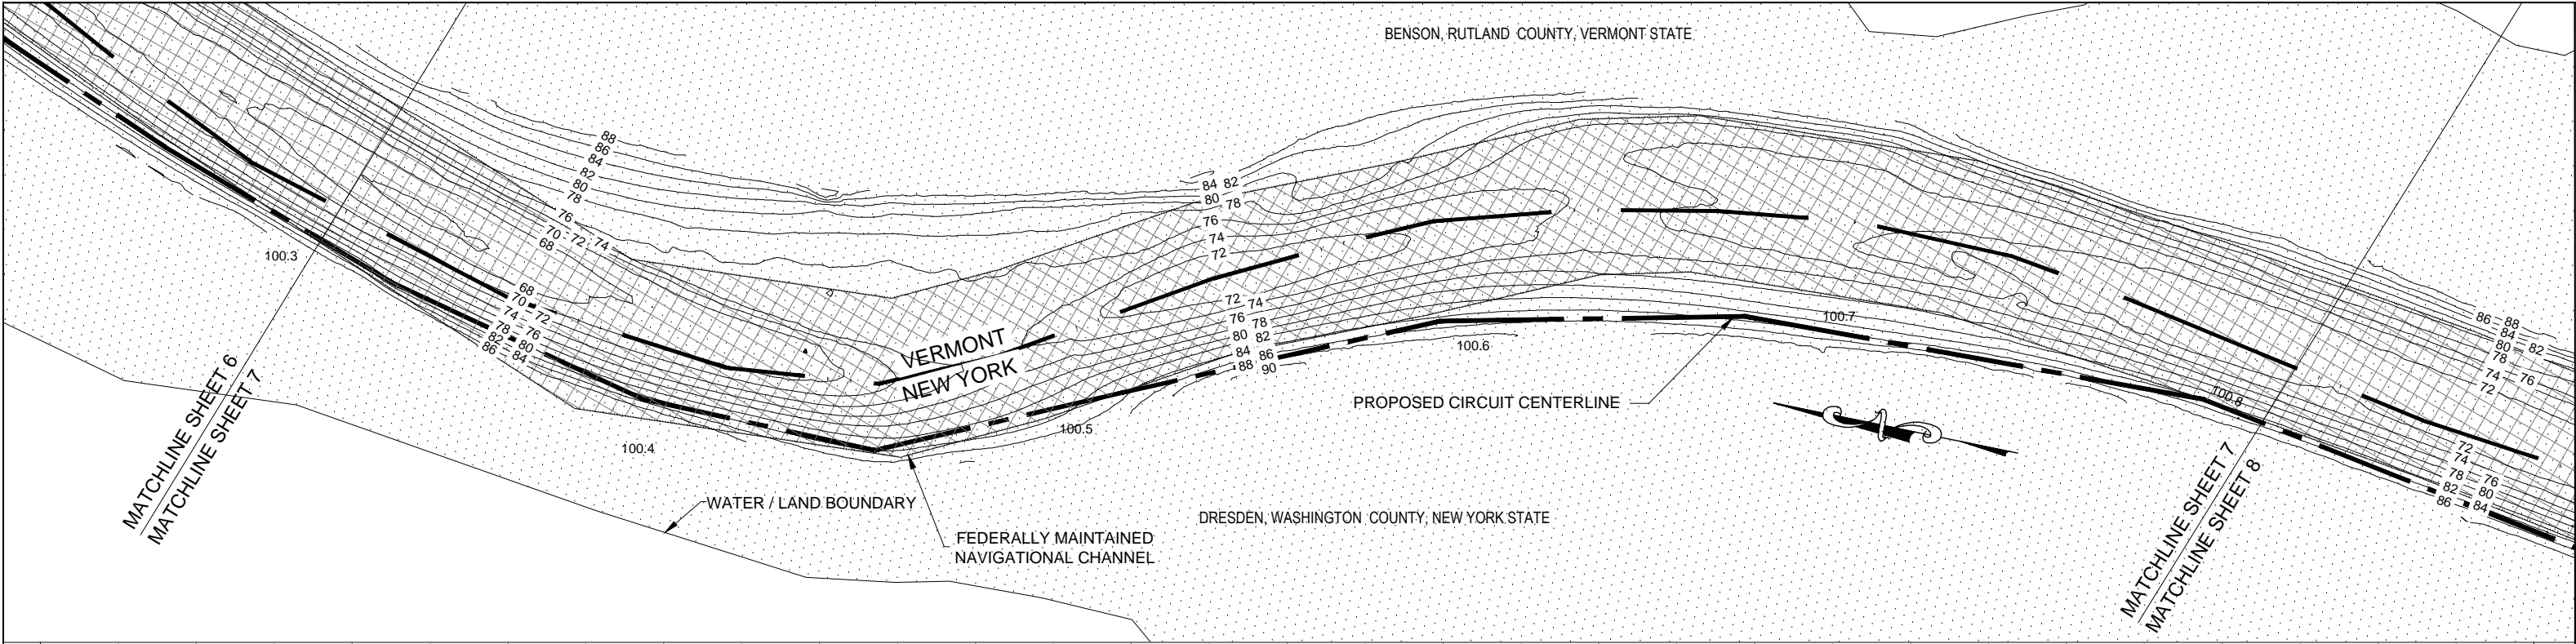

ISSUED FOR USE

249 WESTERN AVENUE
AUGUSTA, ME 04330
PROJECT NO: 176764

GRAPHIC SCALE
HORIZONTAL SCALE: 1" = 100'
VERTICAL SCALE: 1" = 10'

D	2/23/12	ISSUED FOR USE	TRC	AMW	
C	2/22/12	ISSUED FOR USE	TRC	AMW	
B	2/14/12	ISSUED FOR USE	TRC	AMW	
A	1/6/12	ISSUED FOR REVIEW	TRC	AMW	
REV. NO.	DATE	DESCRIPTION	DRAWN BY	CHECKED BY	APPROVED BY

CLIENT APPROVAL

APPROVED BY

COMPANY

DATE

TRC DESIGNED



TRC DRAWN

AMW CHECKED

APPROVED

REVIEWED

CHAMPLAIN HUDSON POWER EXPRESS PROJECT
PLAN & PROFILE MP 100.3–100.8
LAKE CHAMPLAIN
176764–T0008–SH07
DATE: 12/15/11
SHEET 7 OF 8

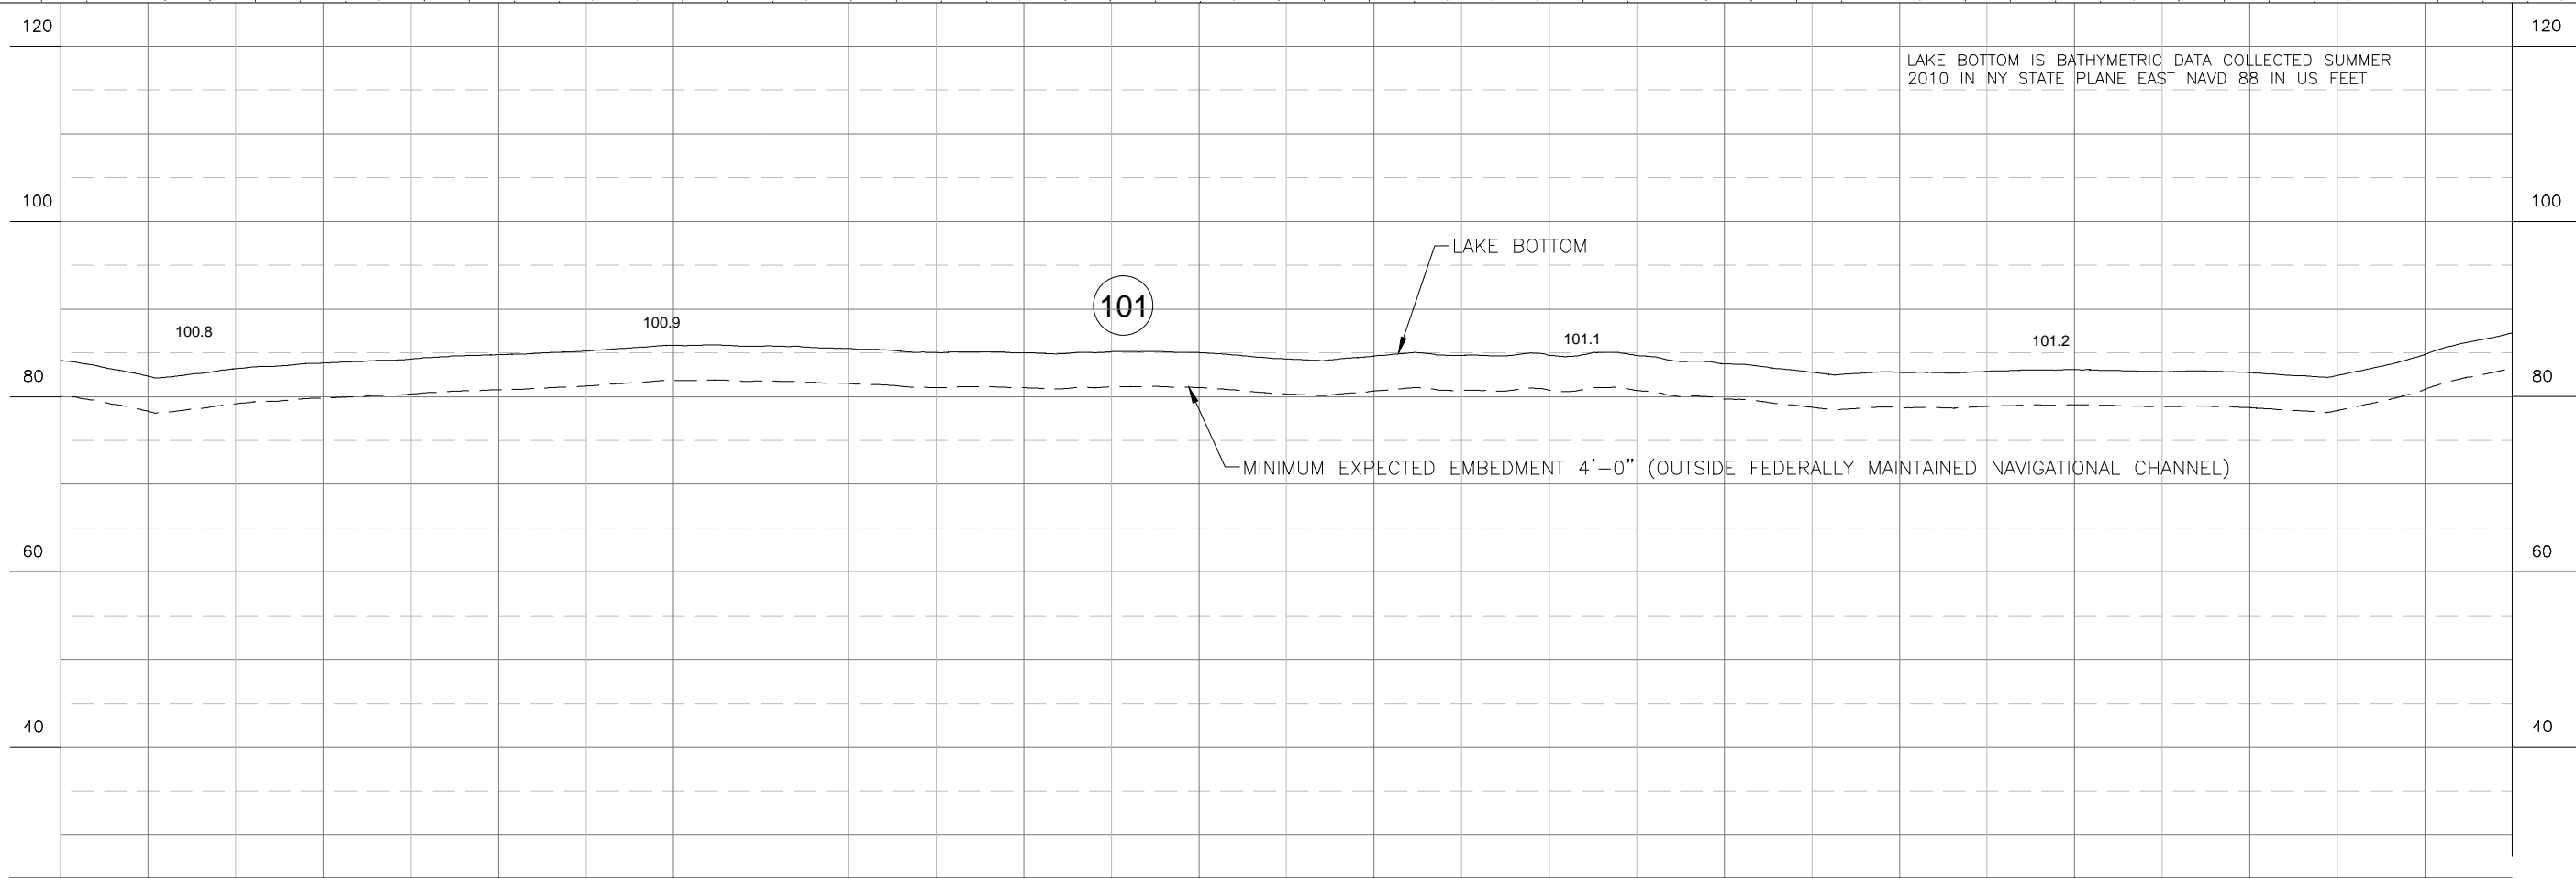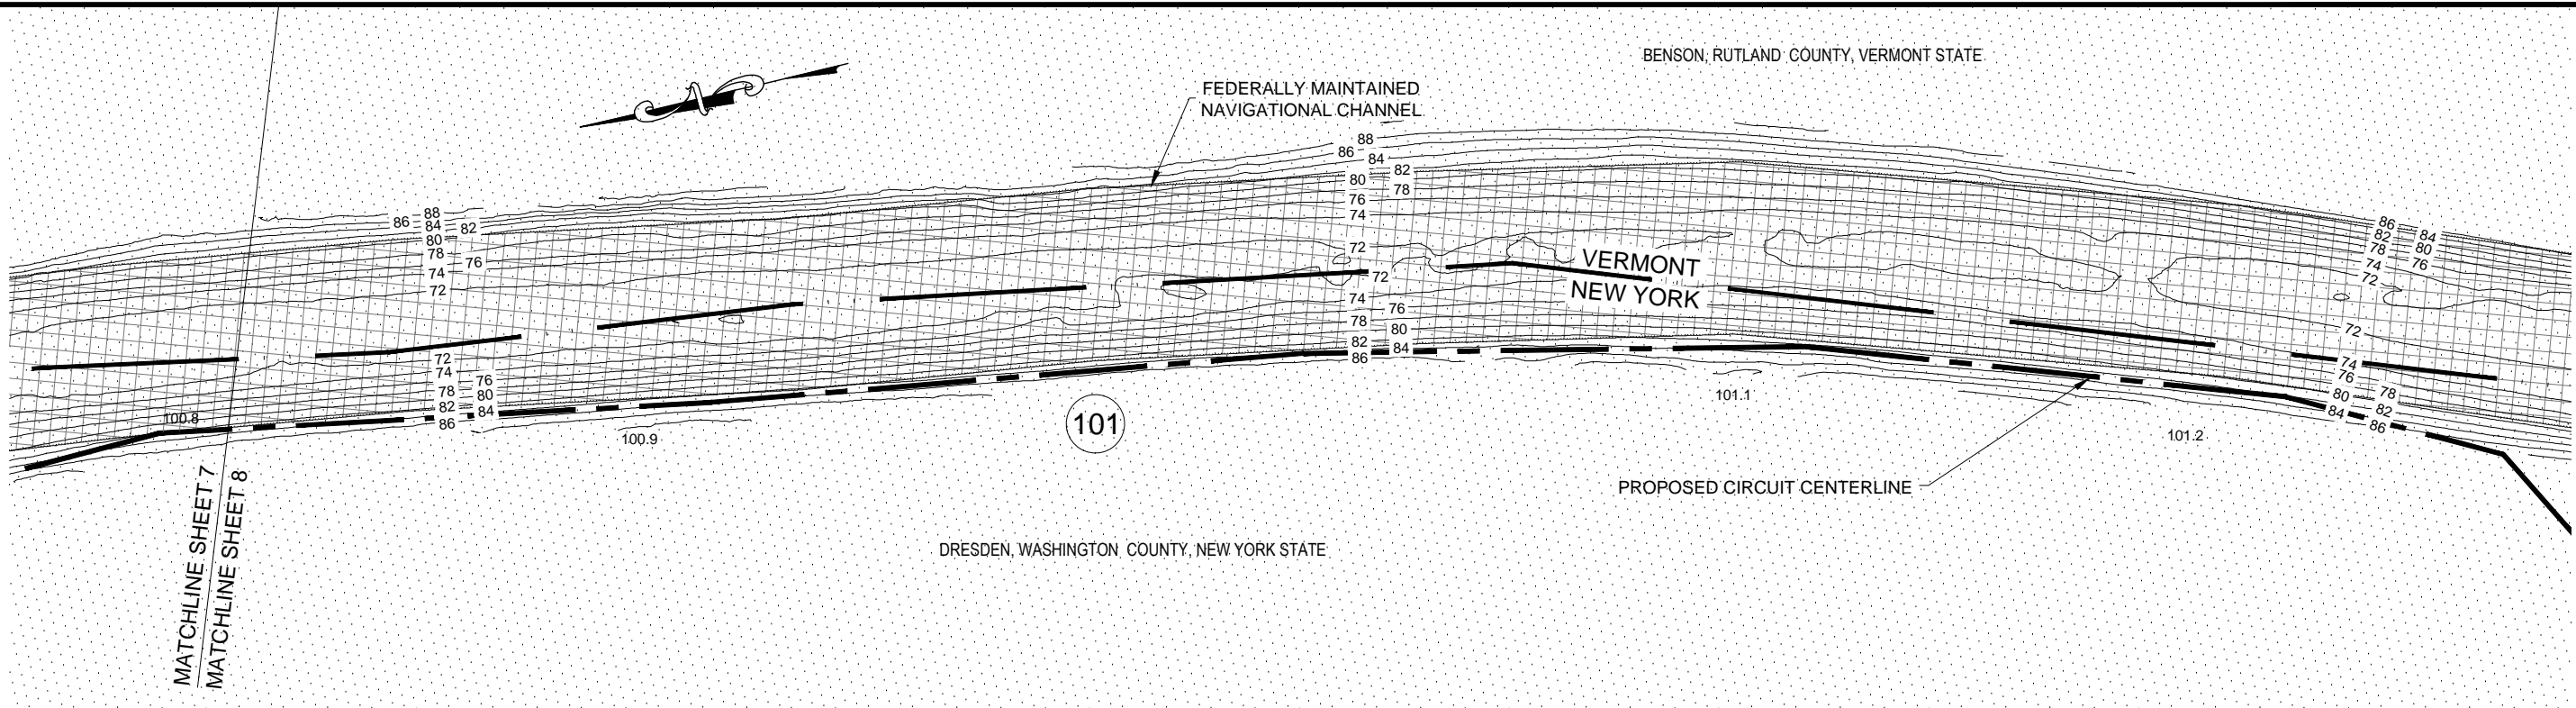


ISSUED FOR
USE



249 WESTERN AVENUE
AUGUSTA, ME 04330

PROJECT NO: 176764

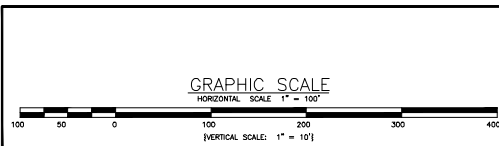

REV. NO.	DATE	DESCRIPTION	DRAWN BY	CHECKED BY	APPROVED BY
D	2/23/12	ISSUED FOR USE	TRC	AMW	
C	2/22/12	ISSUED FOR USE	TRC	AMW	
B	2/14/12	ISSUED FOR USE	TRC	AMW	
A	1/6/12	ISSUED FOR REVIEW	TRC	AMW	

CLIENT APPROVAL	TRC DESIGNED
---	TRC
---	DRAWN
---	AMW
---	CHECKED
---	APPROVED
---	REVIEWED
---	DATE

CHAMPLAIN HUDSON POWER EXPRESS PROJECT
PLAN & PROFILE MP 100.8-101.2
LAKE CHAMPLAIN

176764-T0008-SH08

DATE: 12/15/11

SHEET 8 OF 8