



File: V:\PROJECTS\ANY\6066076\000\09 DESIGN DRAWINGS\01 SHEETS\DESIGN PACKAGE 1C\066076_P1C - C-404 - C-406.DWG Saved: 3/14/2023 5:24:58 PM Plotted: 3/16/2023 5:00:50 PM Current User: McFarney, III, James LastSavedBy: 8329

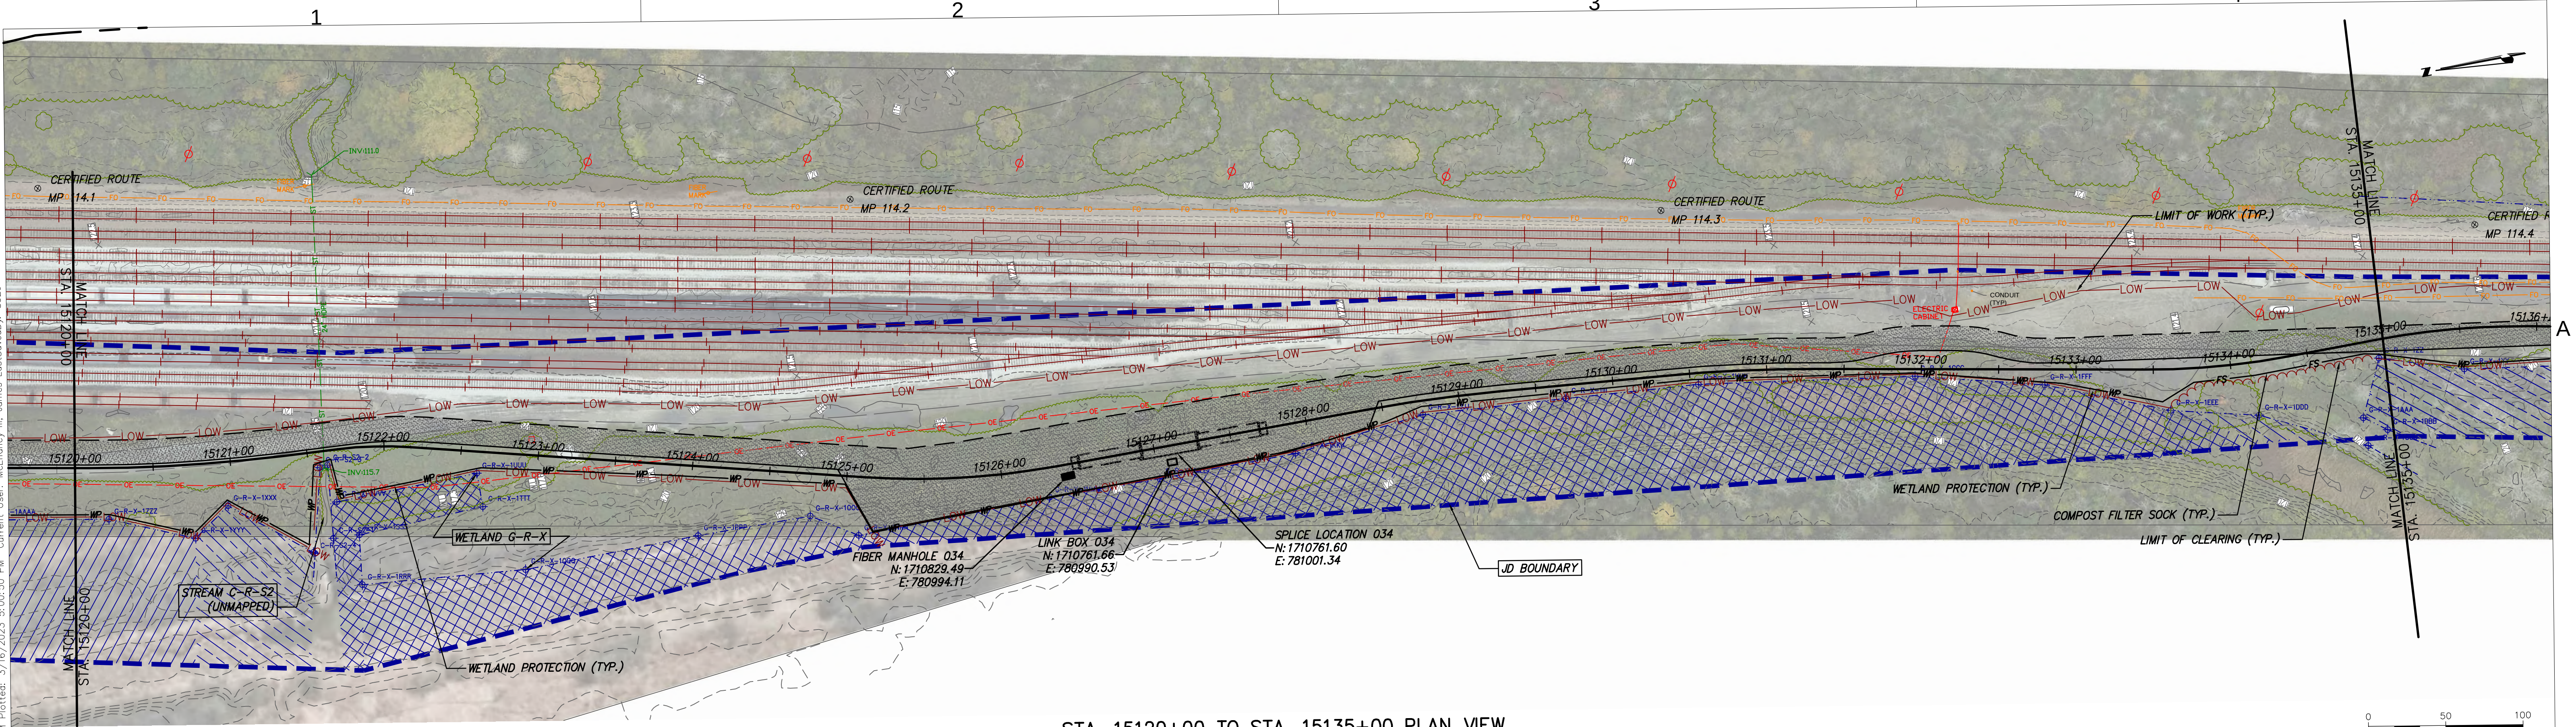

STA. 15120+00 TO STA. 15135+00 PLAN VIEW
SCALE: 1" = 50'

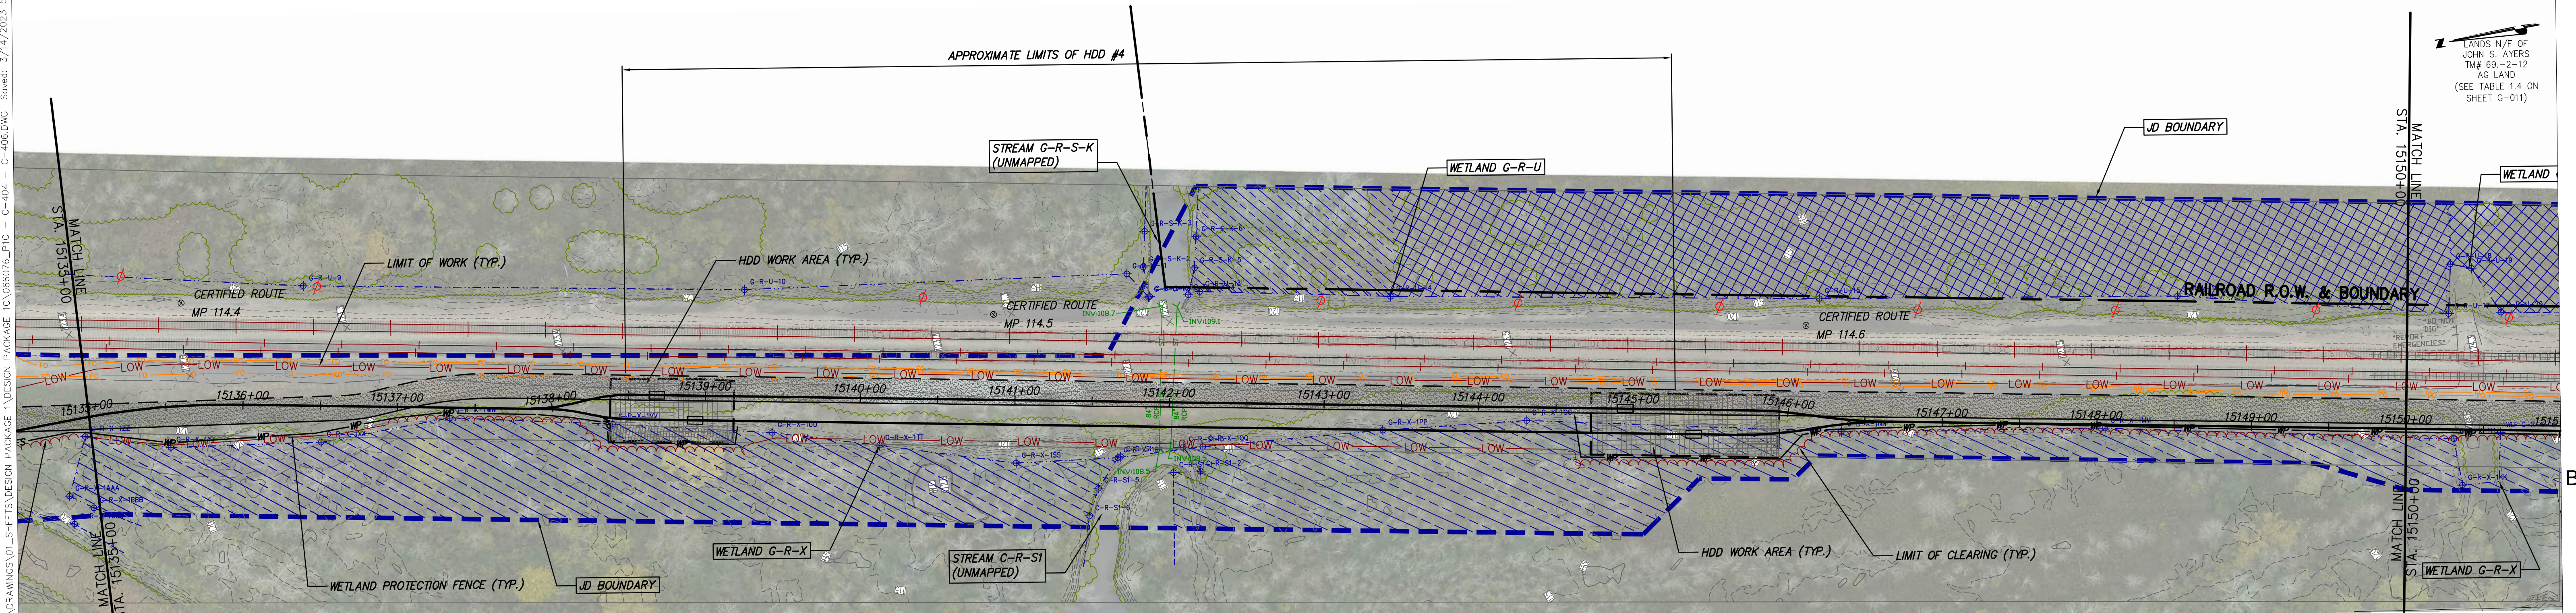

STA. 15135+00 TO STA. 15150+00 PLAN VIEW
SCALE: 1" = 50'





IT IS A VIOLATION OF LAW FOR ANY PERSON, UNLESS THEY ARE ACTING UNDER THE DIRECTION OF A LICENSED PROFESSIONAL ENGINEER, ARCHITECT, LANDSCAPE ARCHITECT OR LAND SURVEYOR TO ALTER AN ITEM IN ANY WAY. IF AN ITEM BEARING THE STAMP OF A LICENSED PROFESSIONAL IS ALTERED, THE ALTERING ENGINEER, ARCHITECT, LANDSCAPE ARCHITECT OR LAND SURVEYOR SHALL STAMP THE DOCUMENT AND INCLUDE THE NOTATION "ALTERED BY" FOLLOWED BY THEIR SIGNATURE, THE DATE OF SUCH ALTERATION, AND A SPECIFIC DESCRIPTION OF THE ALTERATION.

No.	DATE	SUBMITTAL / REVISION DESCRIPTION	DB	APP
0	03/22/2023	ISSUED FOR CONSTRUCTION SUBMISSION	JTM	JPR


CHAMPLAIN HUDSON POWER EXPRESS
SEGMENT 3 (PACKAGE 1C) WHITEHALL TO FORT ANN
STA. 15120+00 TO STA. 15150+00 EROSION AND
SEDIMENT CONTROL PLAN

CHAMPLAIN HUDSON POWER EXPRESS
SEGMENT 3 (PACKAGE 1C) WHITEHALL TO FORT ANN
STA. 15120+00 TO STA. 15150+00 EROSION AND
SEDIMENT CONTROL PLAN


CHAMPLAIN HUDSON POWER EXPRESS
SEGMENT 3 (PACKAGE 1C) WHITEHALL TO FORT ANN
STA. 15120+00 TO STA. 15150+00 EROSION AND
SEDIMENT CONTROL PLAN

SCALE	AS NOTED	DATE
03/22/2023		

KIEWIT PROJECT NO.	21162
CHA PROJECT NO.	068076
DRAWING NO.	C-405

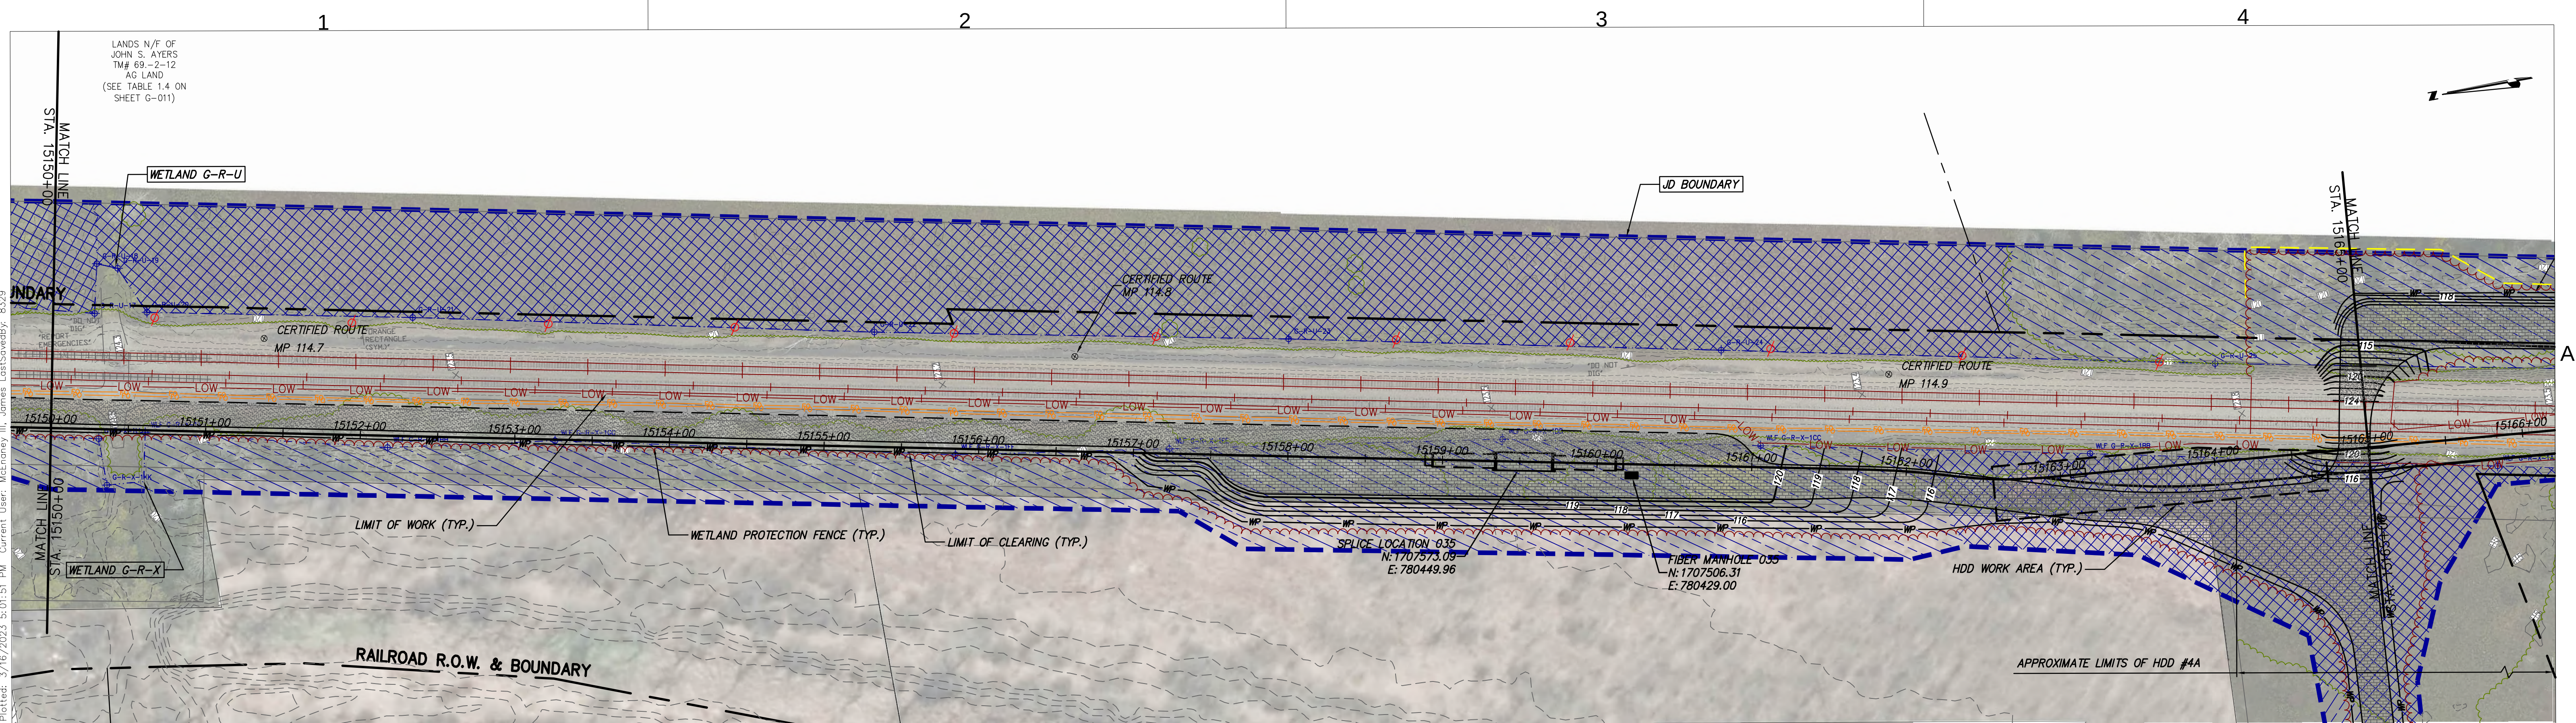

STA. 15150+00 TO STA. 15165+00 PLAN VIEW
SCALE: 1" = 50'

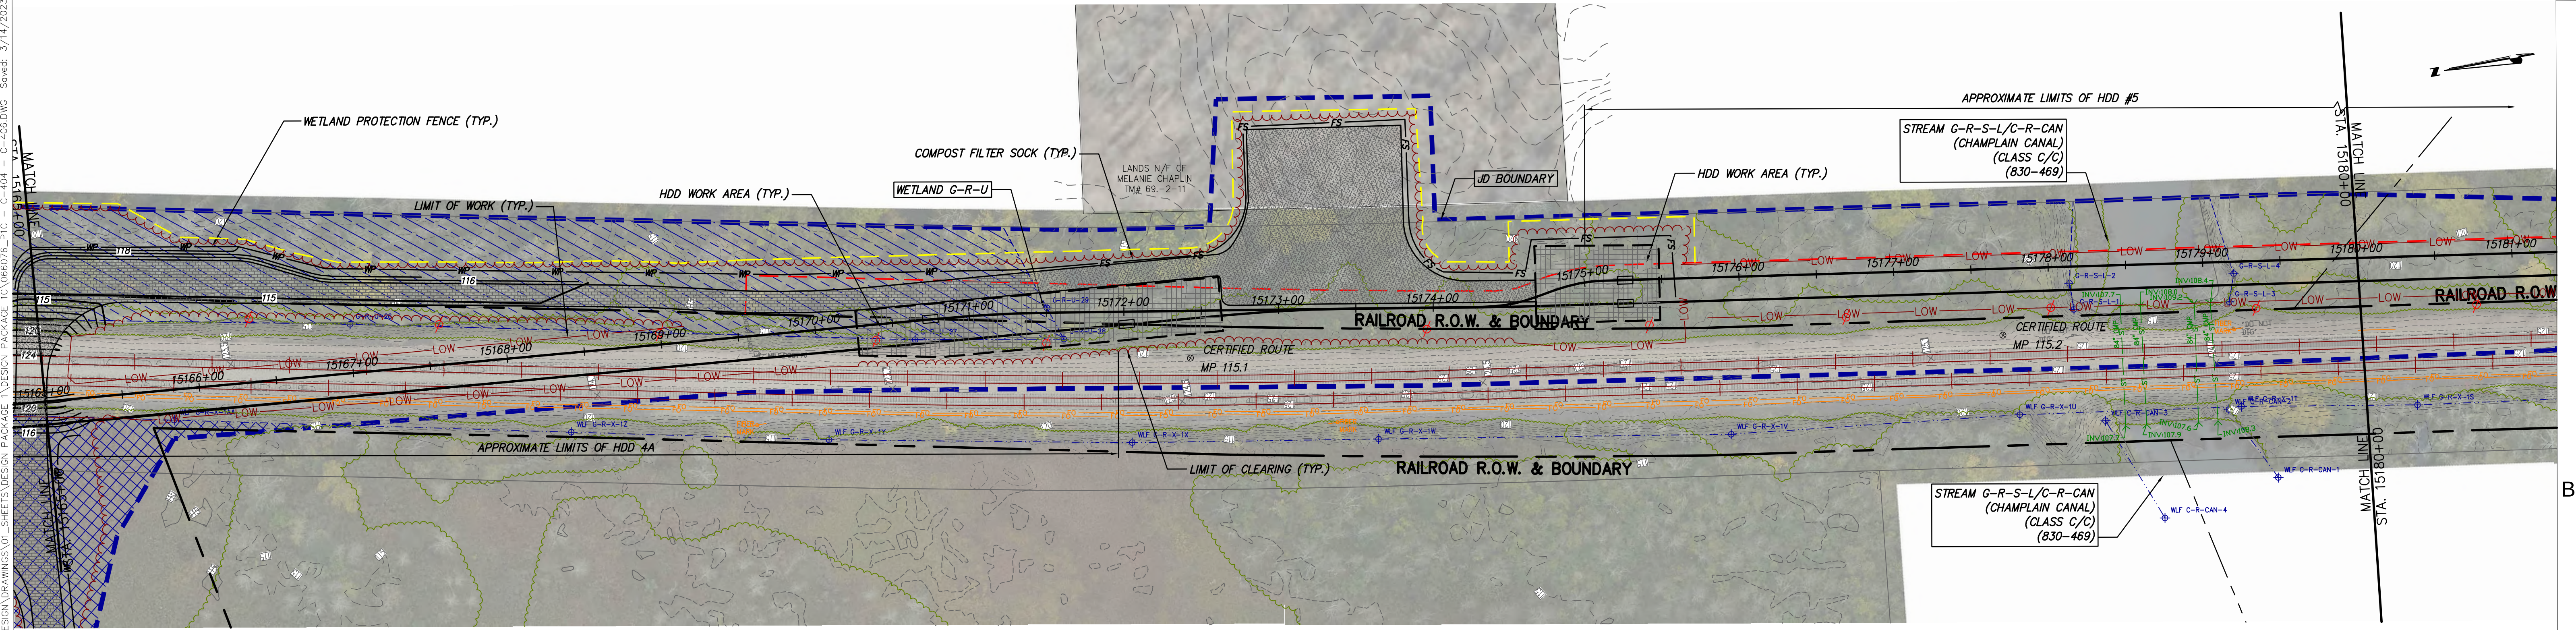

STA. 15165+00 TO STA. 15180+00 PLAN VIEW
SCALE: 1" = 50'




Champlain Hudson
Power Express



Kiewit



CHA
111 Winners Circle, PO Box 5269
Albany, NY 12205-0269
518.453.4500 • www.chacompanies.com

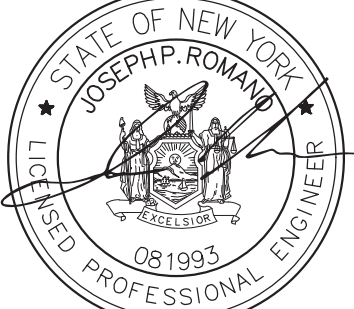

JOSEPH P. ROMAN
REGISTERED PROFESSIONAL ENGINEER
081993


IT IS A VIOLATION OF LAW FOR ANY PERSON, UNLESS THEY ARE ACTING UNDER THE DIRECTION OF A LICENSED PROFESSIONAL ENGINEER, ARCHITECT, LANDSCAPE ARCHITECT OR LAND SURVEYOR TO ALTER AN ITEM IN ANY WAY. IF AN ITEM BEARING THE STAMP OF A LICENSED PROFESSIONAL IS ALTERED, THE ALTERING ENGINEER, ARCHITECT, LANDSCAPE ARCHITECT OR LAND SURVEYOR SHALL STAMP THE DOCUMENT AND INCLUDE THE NOTATION "ALTERED BY" FOLLOWED BY THEIR SIGNATURE, THE DATE OF SUCH ALTERATION, AND A SPECIFIC DESCRIPTION OF THE ALTERATION.

No.	DATE	SUBMITTAL / REVISION DESCRIPTION	DB	APP
0	03/22/2023	ISSUED FOR CONSTRUCTION SUBMISSION	JTM	JPR


CHAMPLAIN HUDSON POWER EXPRESS
SEGMENT 3 (PACKAGE 1C) WHITEHALL TO FORT ANN
STA. 15150+00 TO STA. 15180+00 EROSION AND
SEDIMENT CONTROL PLAN

DRAWN BY: JJE DESIGNED BY: JTM APPROVED BY: JPR
SCALE AS NOTED
REV. NO. X

KIEWIT PROJECT NO. 21162
CHA PROJECT NO. 066076
DRAWING NO. C-406
DATE 03/22/2023

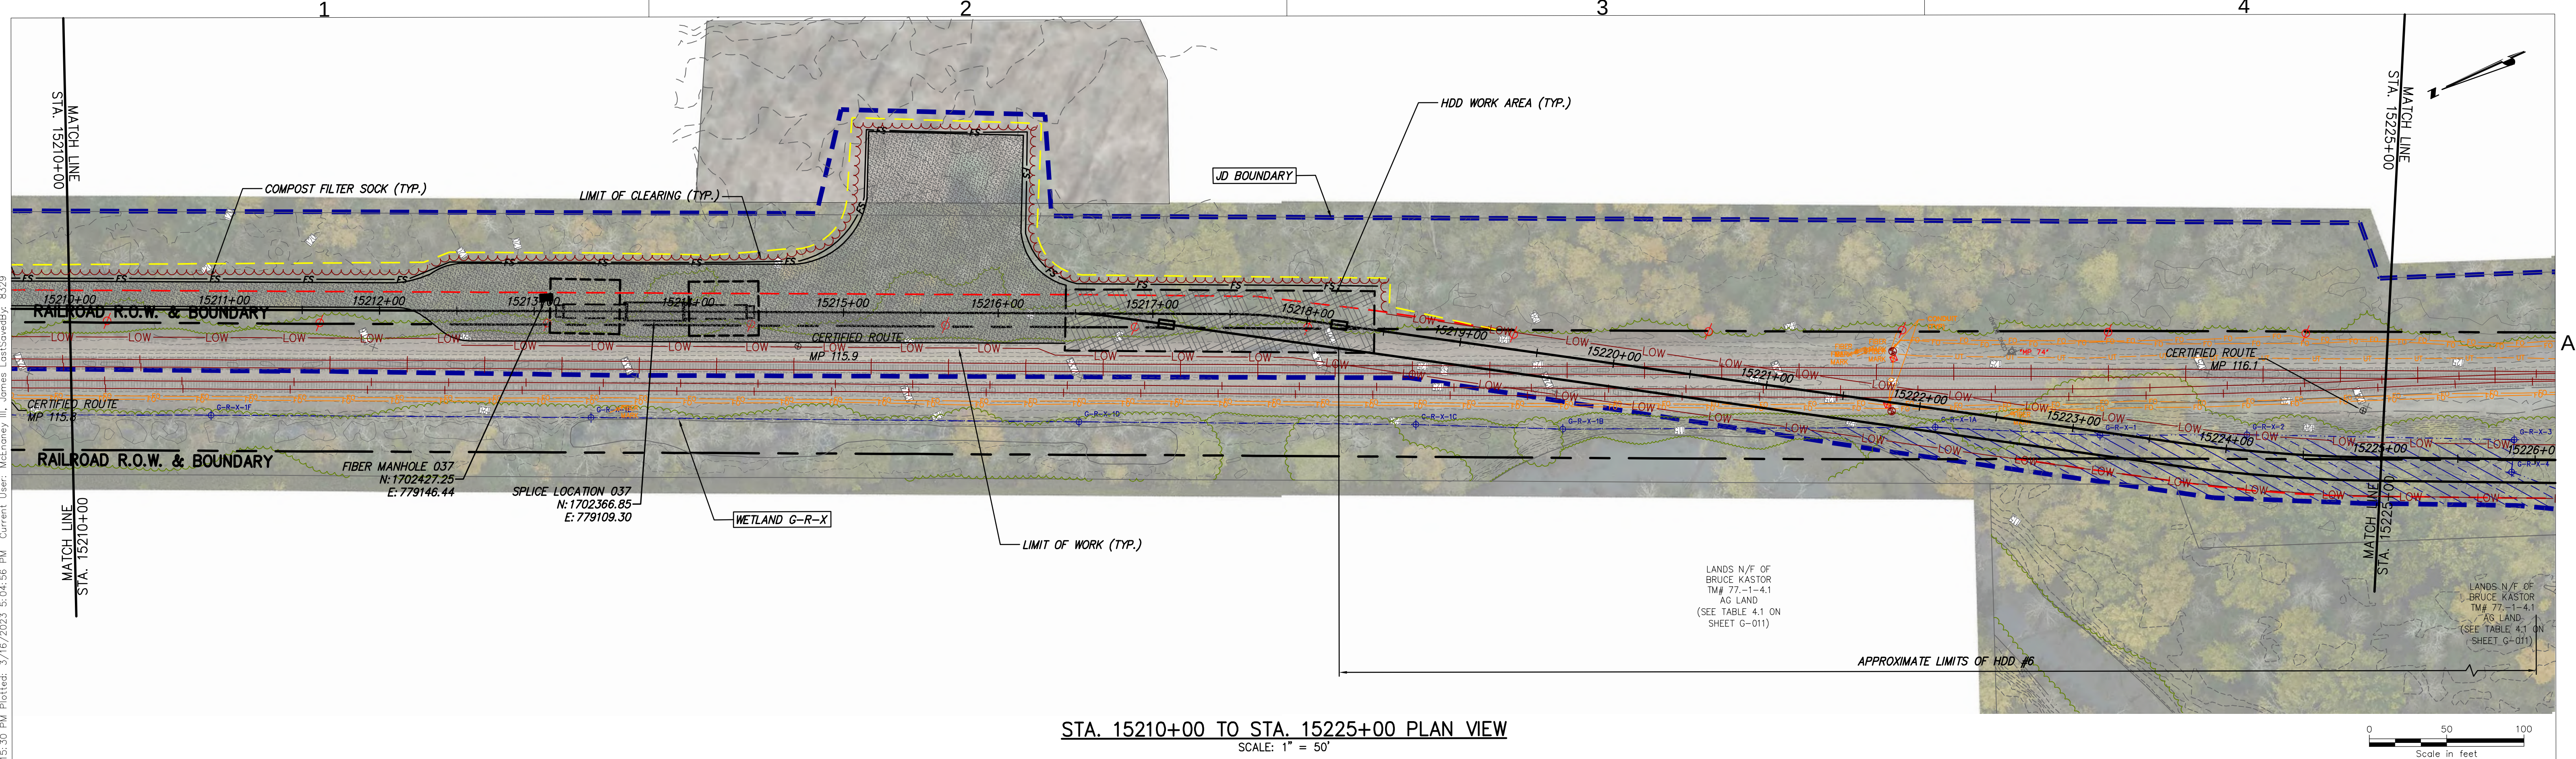

STA. 15210+00 TO STA. 15225+00 PLAN VIEW
SCALE: 1" = 50'

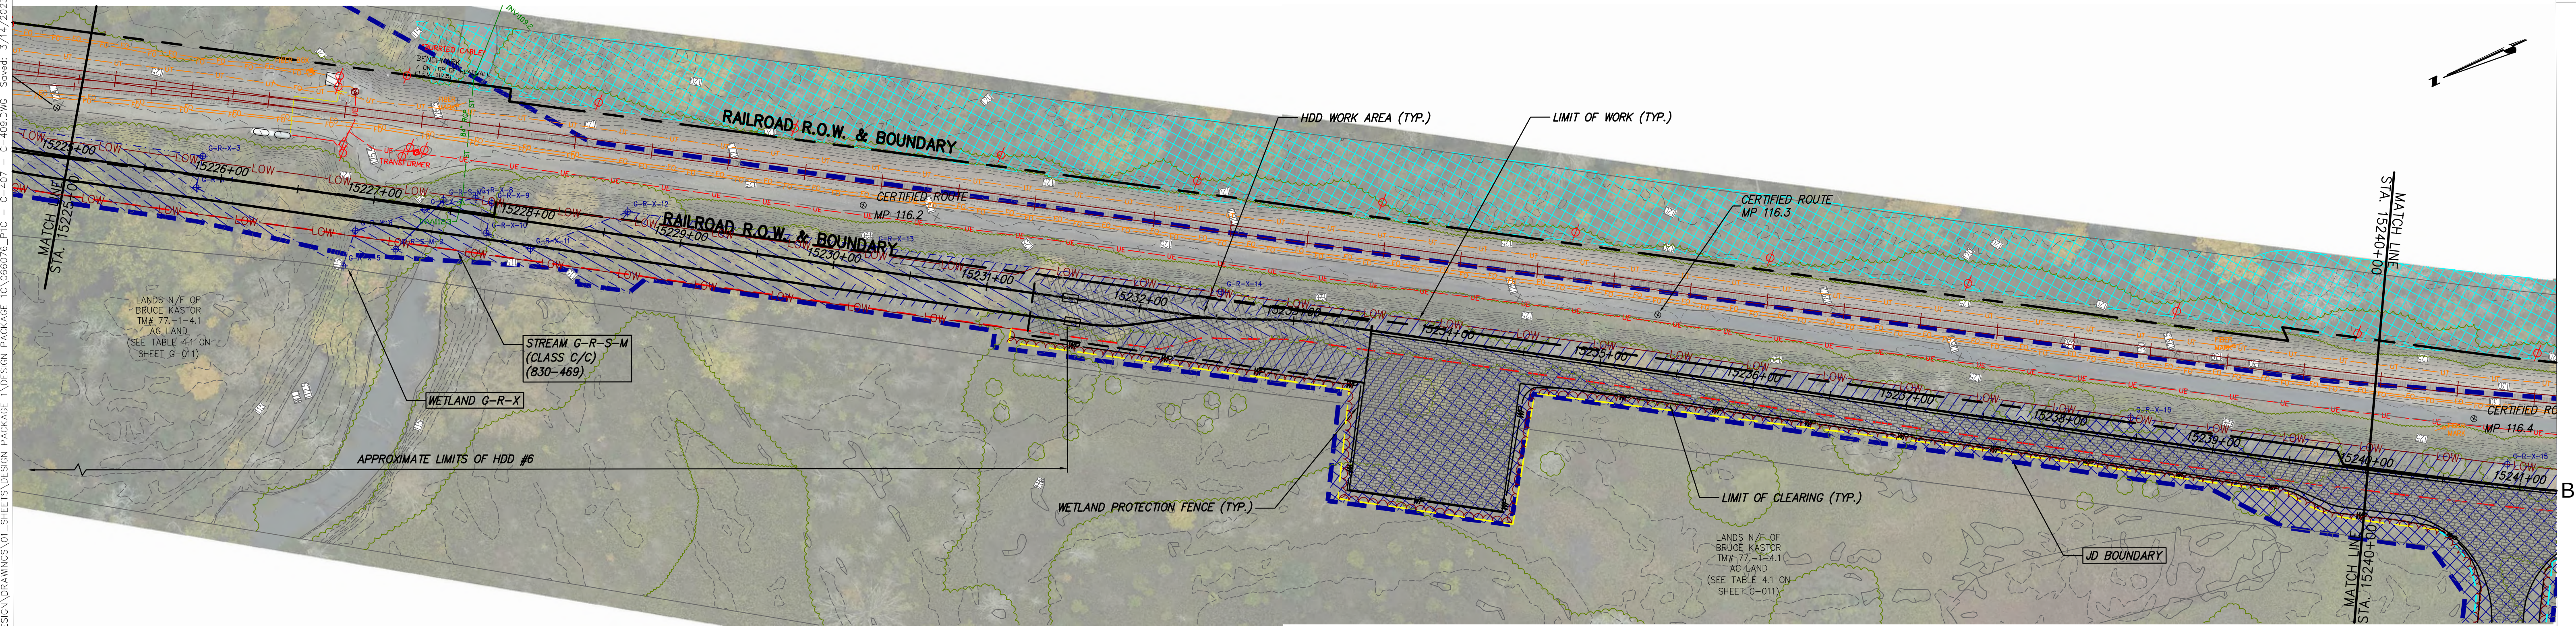

STA. 15225+00 TO STA. 15240+00 PLAN VIEW
SCALE: 1" = 50'



Champlain Hudson
Power Express



Kiewit



CHA
111 Winners Circle, PO Box 5269
Albany, NY 12205-0269
518.453.4500 • www.chacompanies.com



STATE OF NEW YORK
JOSEPH P. ROMANI
LICENSED PROFESSIONAL ENGINEER
081993


IT IS A VIOLATION OF LAW FOR ANY PERSON, UNLESS THEY ARE ACTING UNDER THE DIRECTION OF A LICENSED PROFESSIONAL ENGINEER, ARCHITECT, LANDSCAPE ARCHITECT OR LAND SURVEYOR TO ALTER AN ITEM IN ANY WAY. IF AN ITEM BEARING THE STAMP OF A LICENSED PROFESSIONAL IS ALTERED, THE ALTERING ENGINEER, ARCHITECT, LANDSCAPE ARCHITECT OR LAND SURVEYOR SHALL STAMP THE DOCUMENT AND INCLUDE THE NOTATION "ALTERED BY" FOLLOWED BY THEIR SIGNATURE, THE DATE OF SUCH ALTERATION, AND A SPECIFIC DESCRIPTION OF THE ALTERATION.

No.	DATE	SUBMITTAL / REVISION DESCRIPTION	DB	APP
0	03/22/2023	ISSUED FOR CONSTRUCTION SUBMISSION	JTM	JPR

CHAMPLAIN HUDSON POWER EXPRESS
SEGMENT 3 (PACKAGE 1C) WHITEHALL TO FORT ANN
STA. 15210+00 TO STA. 15240+00 EROSION AND
SEDIMENT CONTROL PLAN

DRAWN BY:	DESIGNED BY:	APPROVED BY:	SCALE	AS NOTED
JJE	JTM	JPR	REV. NO.	X


KIEWIT PROJECT NO. 21162
CHA PROJECT NO. 066076
DRAWING NO. C-408
DATE 03/22/2023

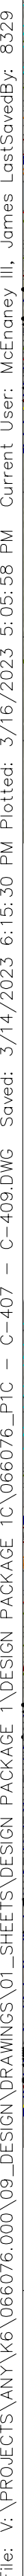


A horizontal scale bar with a black and white alternating pattern. It is labeled "Scale in feet" below the bar. The bar has tick marks at 0, 50, and 100 feet.




A horizontal scale bar with a black and white alternating pattern. It is labeled "Scale in feet" below the bar. Numerical markings are placed at 0, 50, and 100 along the top of the bar.

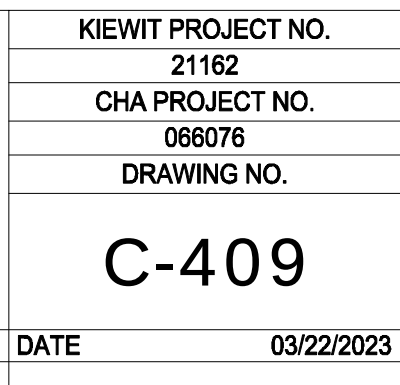

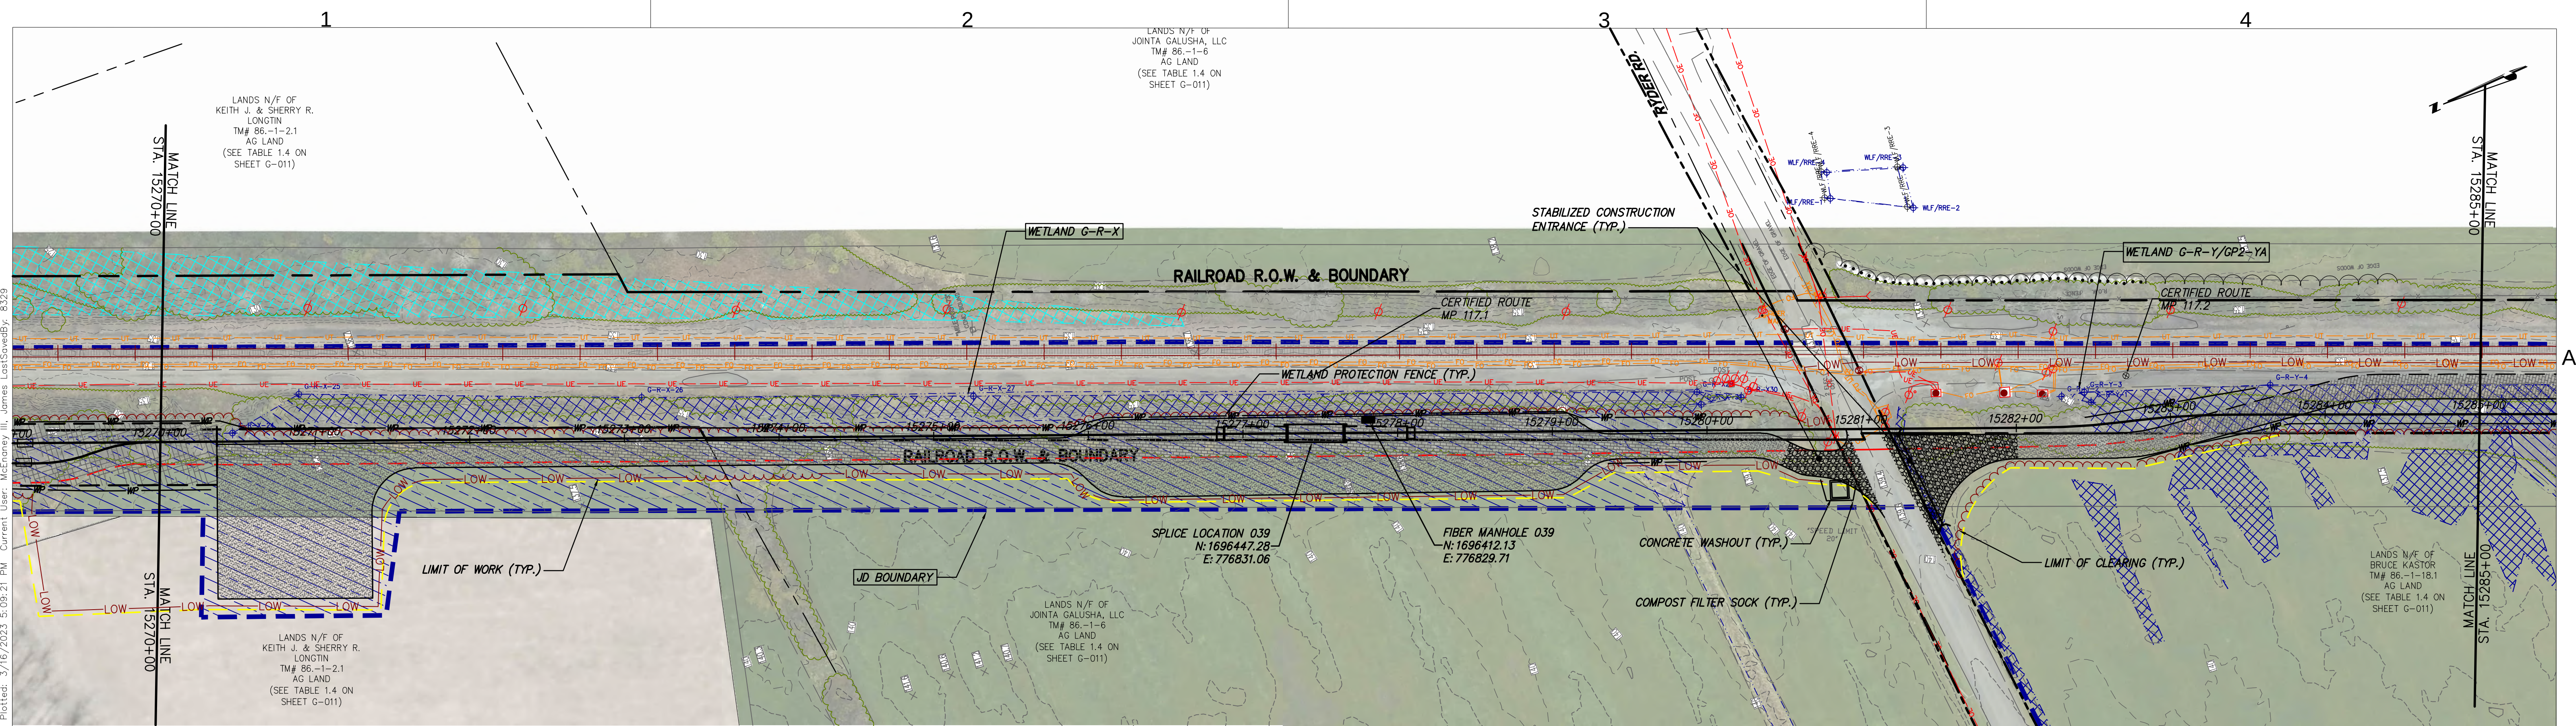

STA. 15270+00 TO STA. 15285+00 PLAN VIEW
SCALE: 1" = 50'

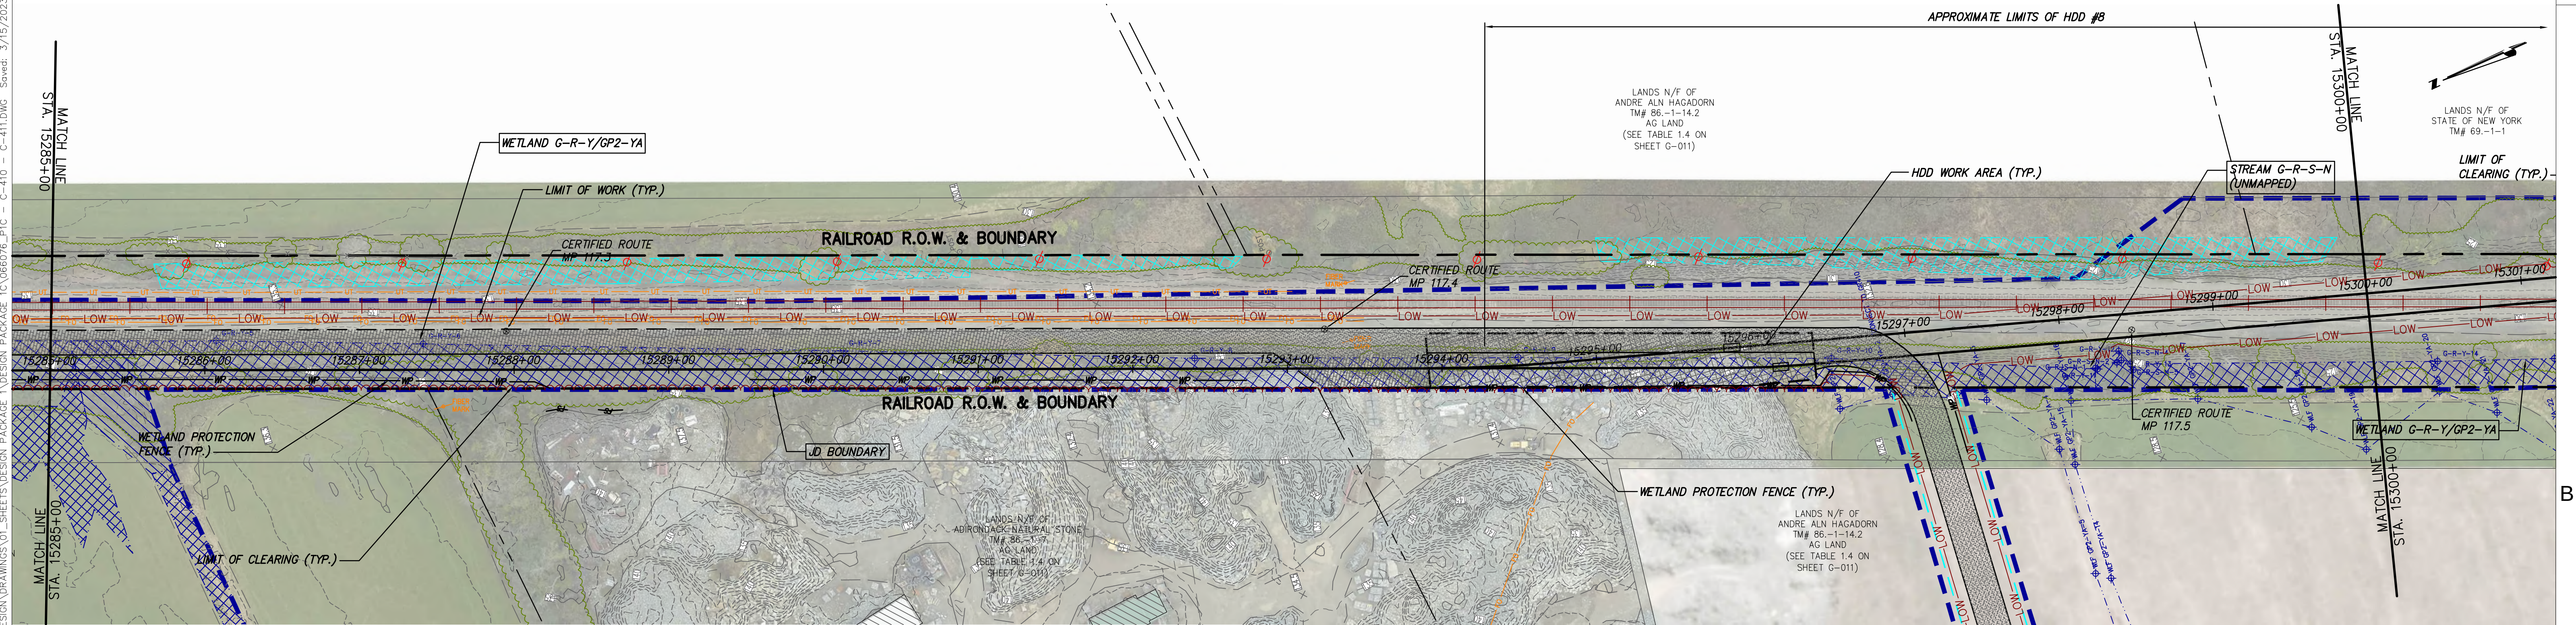

STA. 15285+00 TO STA. 15300+00 PLAN VIEW
SCALE: 1" = 50'

ATTACHMENT 6

WATERBODY PHOTOGRAPHS



Stream C-R-S3 - upstream
LAT: 43.53; LONG: -73.409



Stream C-R-S3 - downstream

Segment 3 - Package 1C

SITE PHOTOGRAPHS

Champlain Hudson Power Express



Stream C-R-S2 - upstream
LAT: 43.525; LONG: -73.411



Stream C-R-S2 - downstream

Segment 3 - Package 1C

SITE PHOTOGRAPHS

Champlain Hudson Power Express



Stream C-R-S1/G-R-S-K- upstream
LAT: 43.52; LONG: -73.412



Stream C-R-S1/G-R-S-K - downstream

Segment 3 - Package 1C

SITE PHOTOGRAPHS

Champlain Hudson Power Express



Stream C-R-S1/G-R-S-K- upstream
LAT: 43.52; LONG: -73.412



Stream C-R-S1/G-R-S-K- downstream

Segment 3 - Package 1C

SITE PHOTOGRAPHS

Champlain Hudson Power Express



Stream G-R-S-L/C-R-CAN (Champlain Canal) - upstream
LAT: 43.51; LONG: -73.414



Stream G-R-S-L/C-R-CAN (Champlain Canal) - downstream

Segment 3 - Package 1C

SITE PHOTOGRAPHS

Champlain Hudson Power Express



Stream G-R-S-L/C-R-CAN (Champlain Canal) - upstream
LAT: 43.51; LONG: -73.414



Stream G-R-S-L/C-R-CAN (Champlain Canal) - downstream

Segment 3 - Package 1C

SITE PHOTOGRAPHS

Champlain Hudson Power Express



Stream G-R-S-M- upstream
LAT: 43.498; LONG: -73.421



Stream G-R-S-M- downstream

Segment 3 - Package 1C

SITE PHOTOGRAPHS

Champlain Hudson Power Express



Stream G-R-S-N- upstream
LAT: 43.479; LONG: -73.43



Stream G-R-S-N- downstream

Segment 3 - Package 1C

SITE PHOTOGRAPHS

Champlain Hudson Power Express



Old Champlain Canal (Wetland 1C-B) – upstream
LAT: 43.508; LONG: -73.418



Old Champlain Canal (Wetland 1C-B) - downstream

Segment 3 – Package 1C

SITE PHOTOGRAPHS

Champlain Hudson Power Express



Stream 1C-S1 – upstream
LAT: 43.506; LONG: -73.419



Stream 1C-S1 - downstream

Segment 3 – Package 1C

SITE PHOTOGRAPHS

Champlain Hudson Power Express

