




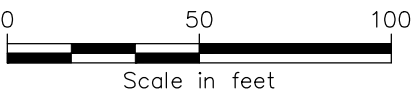

SCALE: 1" = 50'

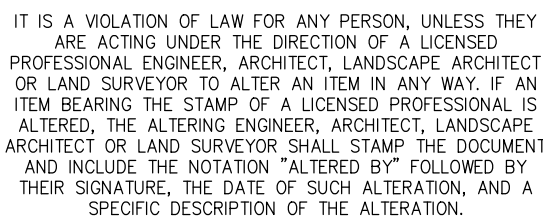

SCALE: 1" = 50'

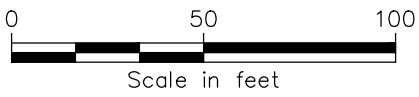

0	06/09/2023	ISSUED FOR CONSTRUCTION SUBMISSION	BV	TK
No.	DATE	SUBMITTAL / REVISION DESCRIPTION	DB	APP


CHAMPLAIN HUDSON POWER EXPRESS
SEGMENT 8 (PACKAGE 5A) - CSX: ROTTERDAM - BETHLEHEM
TEMP OFF-SITE ACCESS ROUTES (5A-03-RTE)


KIEWIT PROJECT NO.
21162

DRAWING NO.

C-213

DATE 06/09/2023
SH.NO. 90 OF

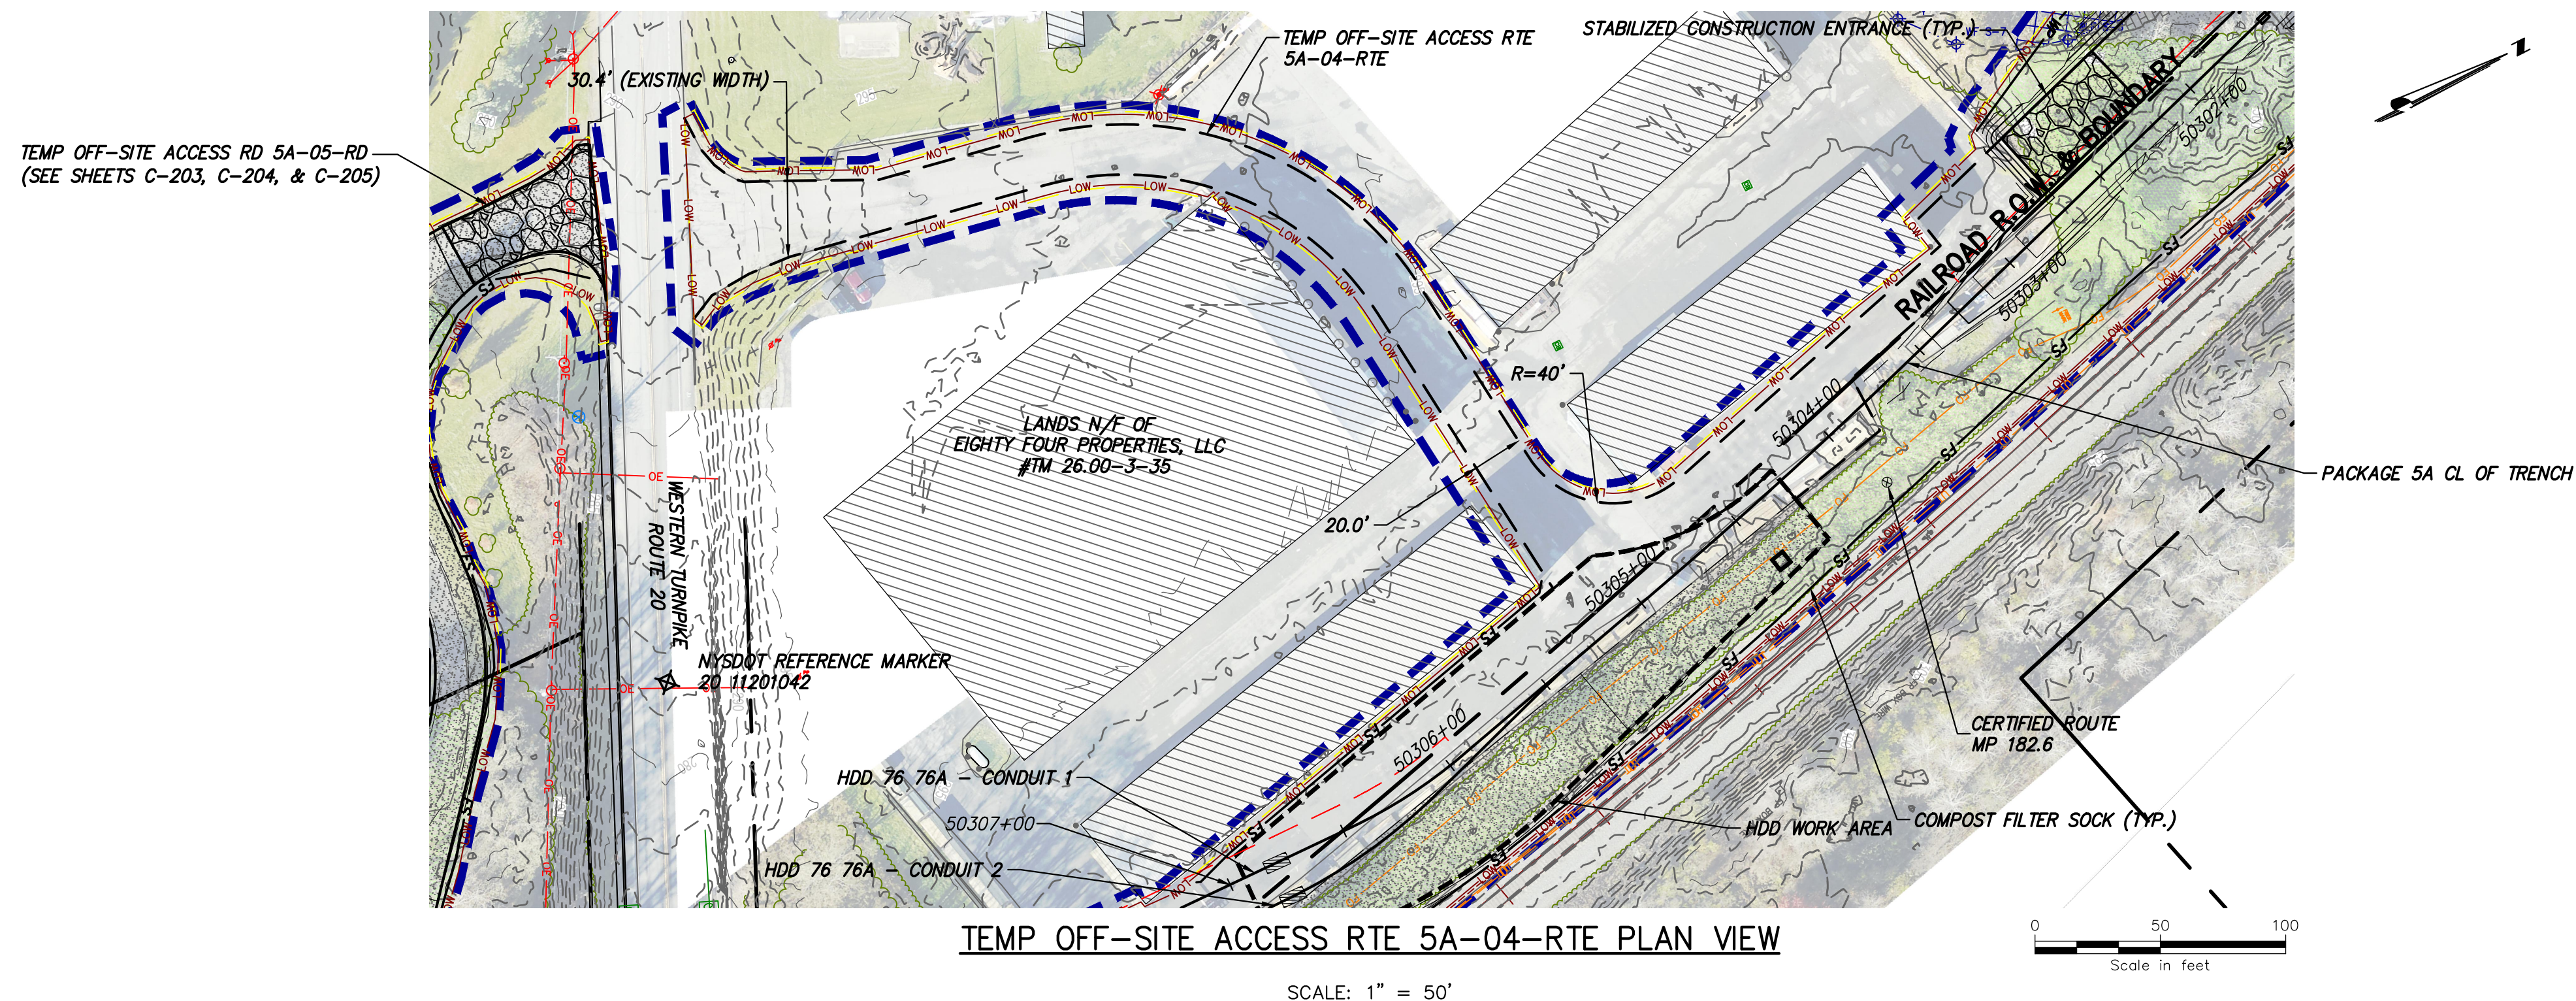[illegible]


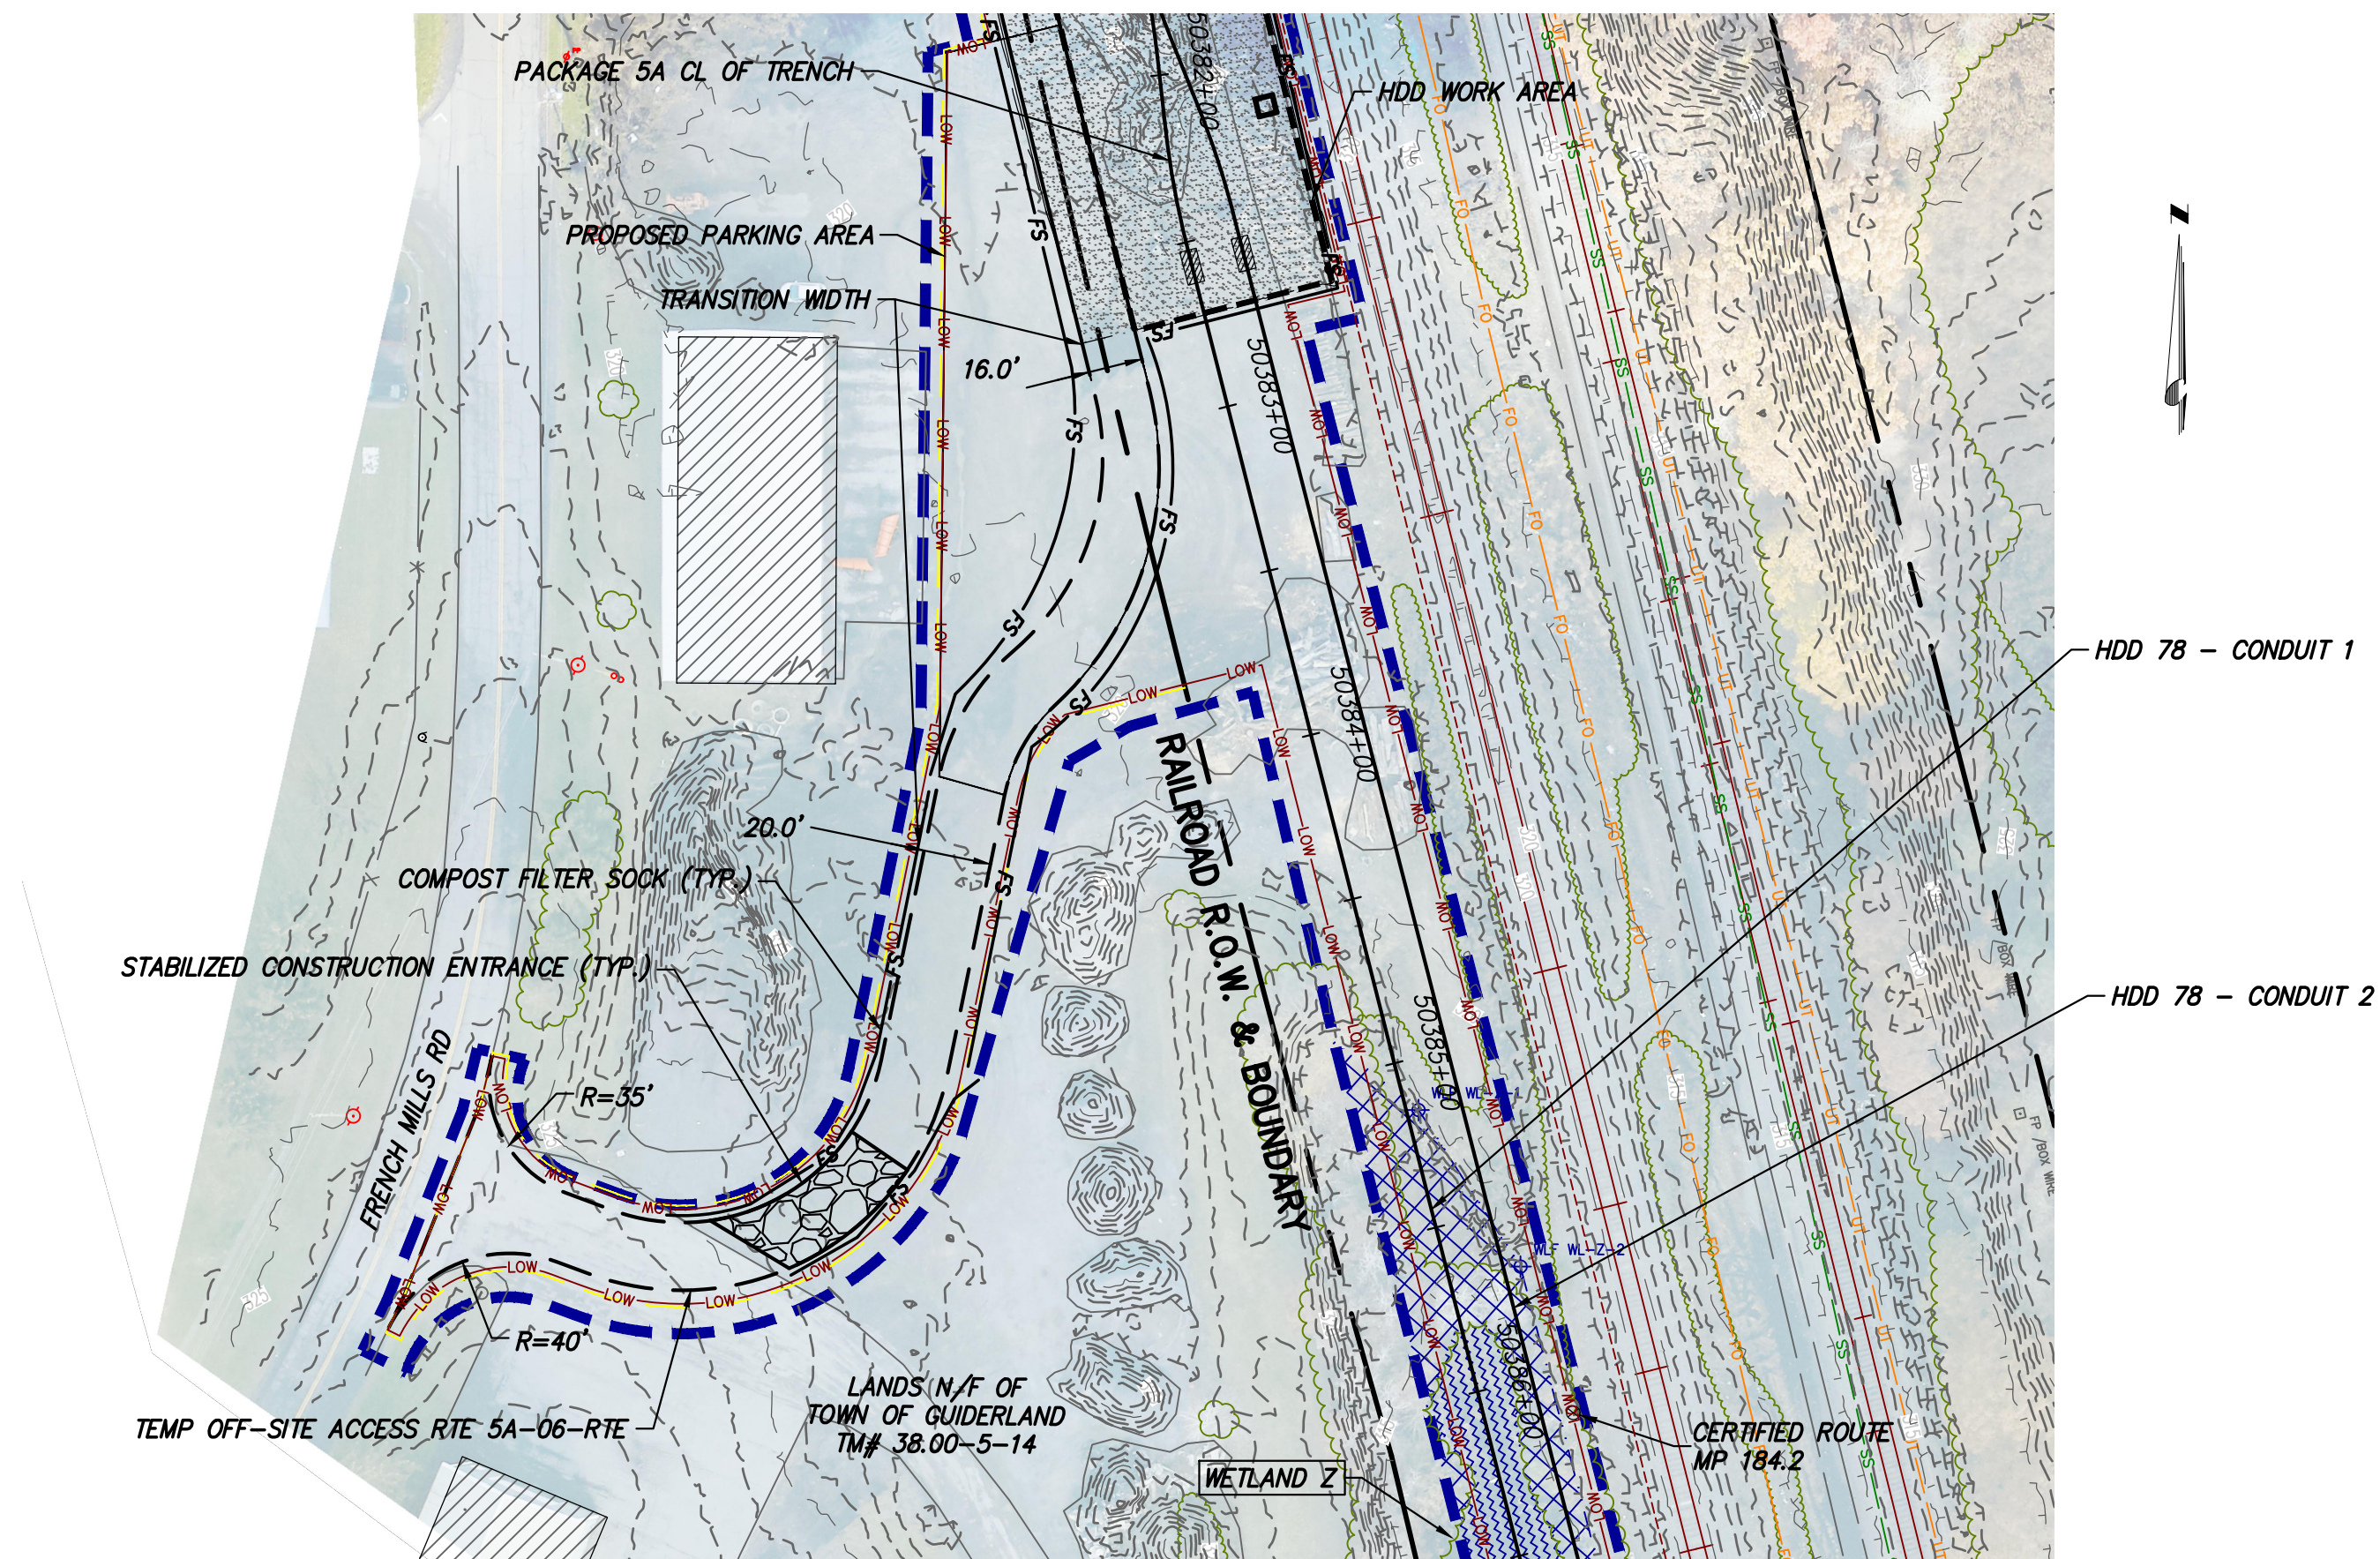


TEMP OFF-SITE ACCESS RTE 5A-06-RTE PLAN VIEW

SCALE: 1" = 50'





DATE	06/09/2023
SH.NO.	92 OF

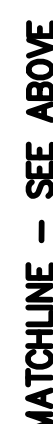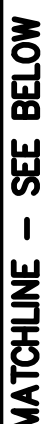

0 50 100


Scale in feet

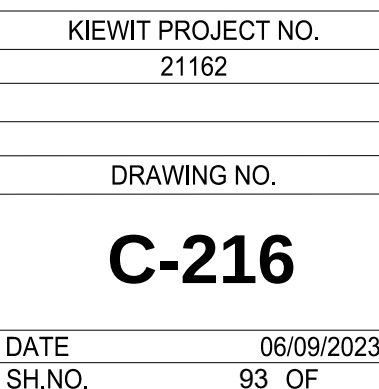

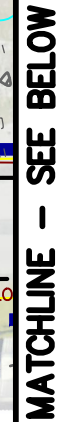


A scale bar labeled "Scale in feet" with markings at 0, 50, and 100 feet. The bar is divided into four equal segments, each representing 25 feet.

SCALE: 1" = 50'

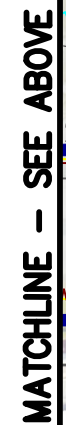

A scale bar labeled "Scale in feet" with markings at 0, 50, and 100 feet. The bar is divided into four equal segments, each representing 25 feet.

SCALE: 1" = 50'

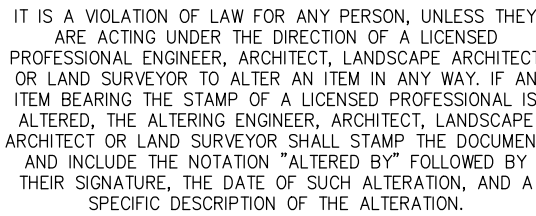

						CHAMPLAIN HUDSON POWER EXPRESS SEGMENT 8 (PACKAGE 5A) - CSX: ROTTERDAM - BETHLEHEM TEMP OFF-SITE ACCESS ROUTES (5A-08-RTE)						KIEWIT PROJECT NO.				
												21162				
												DRAWING NO.				
												C-217				
0	06/09/2023	ISSUED FOR CONSTRUCTION SUBMISSION			BV	TK										
No.	DATE	SUBMITTAL / REVISION DESCRIPTION			DB	APP	DRAWN BY:	AR	DESIGNED BY:	BV	APPROVED BY:	TK	SCALE	AS SHOWN	DATE	06/09/2023
													REV. NO.	0	SH.NO.	94 OF