


FORT EDWARD RD -Corners Fort Miler

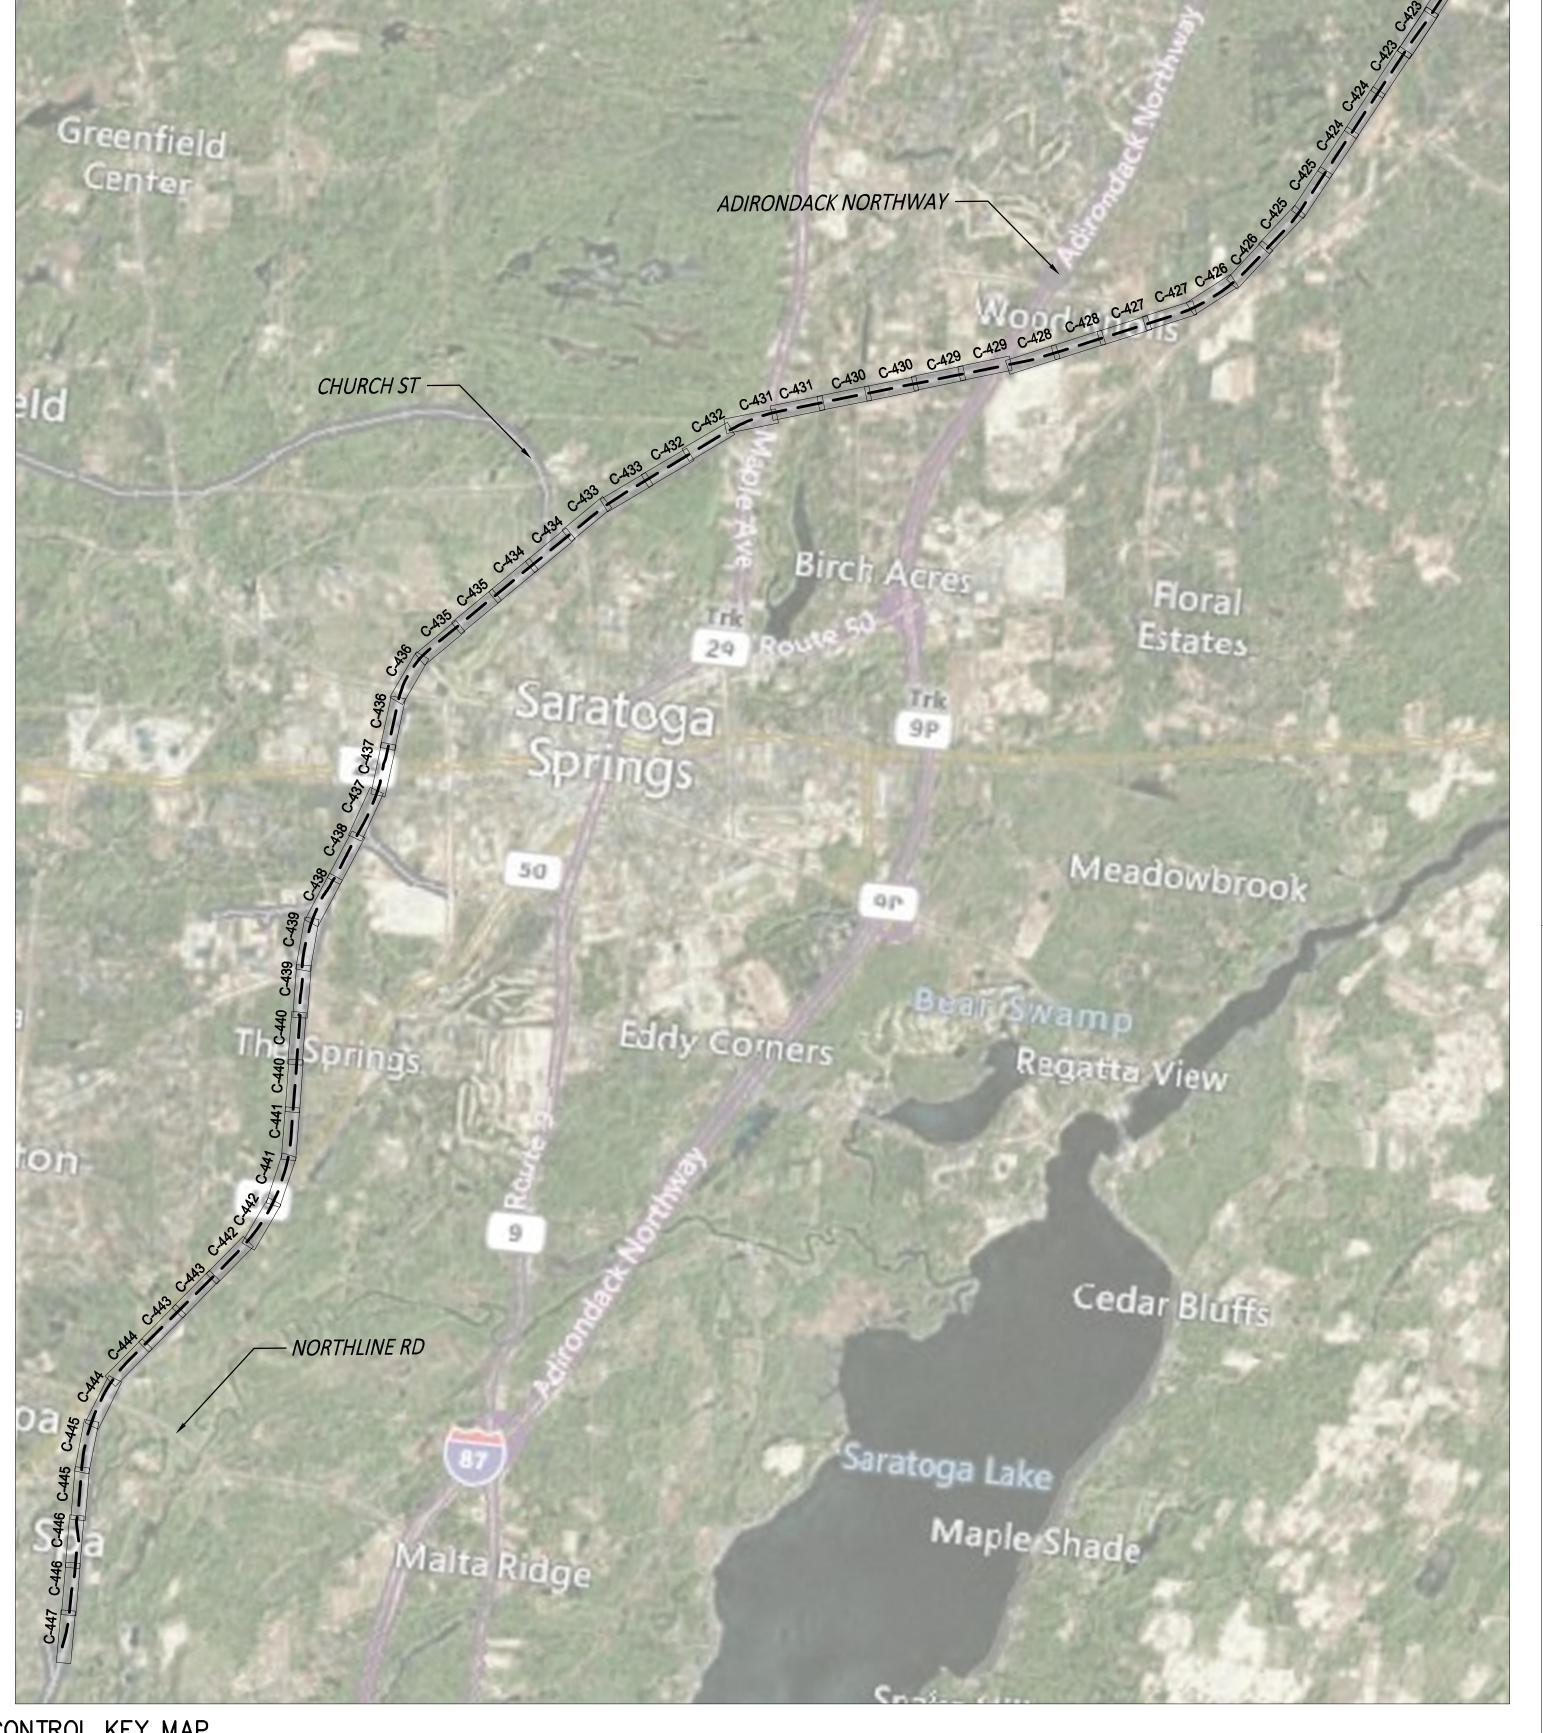

EROSION AND SEDIMENT CONTROL KEY MAP

SCALE: 1" = 3000'







IT IS A VIOLATION OF LAW FOR ANY PERSON, UNLESS THEY	
ARE ACTING UNDER THE DIRECTION OF A LICENSED	
PROFESSIONAL ENGINEER, ARCHITECT, LANDSCAPE ARCHITECT	
OR LAND SURVEYOR TO ALTER AN ITEM IN ANY WAY. IF AN	
ITEM BEARING THE STAMP OF A LICENSED PROFESSIONAL IS	
ALTERED, THE ALTERING ENGINEER, ARCHITECT, LANDSCAPE	
ARCHITECT OR LAND SURVEYOR SHALL STAMP THE DOCUMENT	
AND INCLUDE THE NOTATION "ALTERED BY" FOLLOWED BY	
THEIR SIGNATURE, THE DATE OF SUCH ALTERATION, AND A	
SPECIFIC DESCRIPTION OF THE ALTERATION.	
5. 255 5255 1.5 Of the Acte (1.10)	

CHAMPLAIN HUDSON POWER EXPRESS SEGMENTS 4 & 5 (PACKAGE 3) - CP: FORT EDWARD TO MILTO E&S KEYPLAN	04/05/2023	FINAL FM&CP SURMISSION	JJE	JPR		ı
SEGMENTS 4 & 5 (PACKAGE 3) - CP: FORT EDWARD TO MILTO						
SEGMENTS 4 & 5 (PACKAGE 3) - CP: FORT EDWARD TO MILTO						1
SEGMENTS 4 & 5 (PACKAGE 3) - CP: FORT EDWARD TO MILTO					LGO NETI LAN	
					F&S KEVPI ANI	
					JOHOWIE HIGH WOULD OF JOIN TOWN FOR HILLOW	
					$\ \ \ \ \ \ \ \ \ \ \ \ \ \ \ \ \ \ \ $	l
CHAMDIAIN HIIDSON DOWED EVDDESS						
					CHAMDI AINI HIIDOONI DOWED EVDDECO	

SUBMITTAL / REVISION DESCRIPTION

DB APP DRAWN BY: JTM DESIGNED BY: JTM APPROVED BY: JPR REV. NO.


KIEWIT PROJECT NO.

CHA PROJECT NO.

DRAWING NO.

C-400

AS NOTED DATE
X SH.NO.

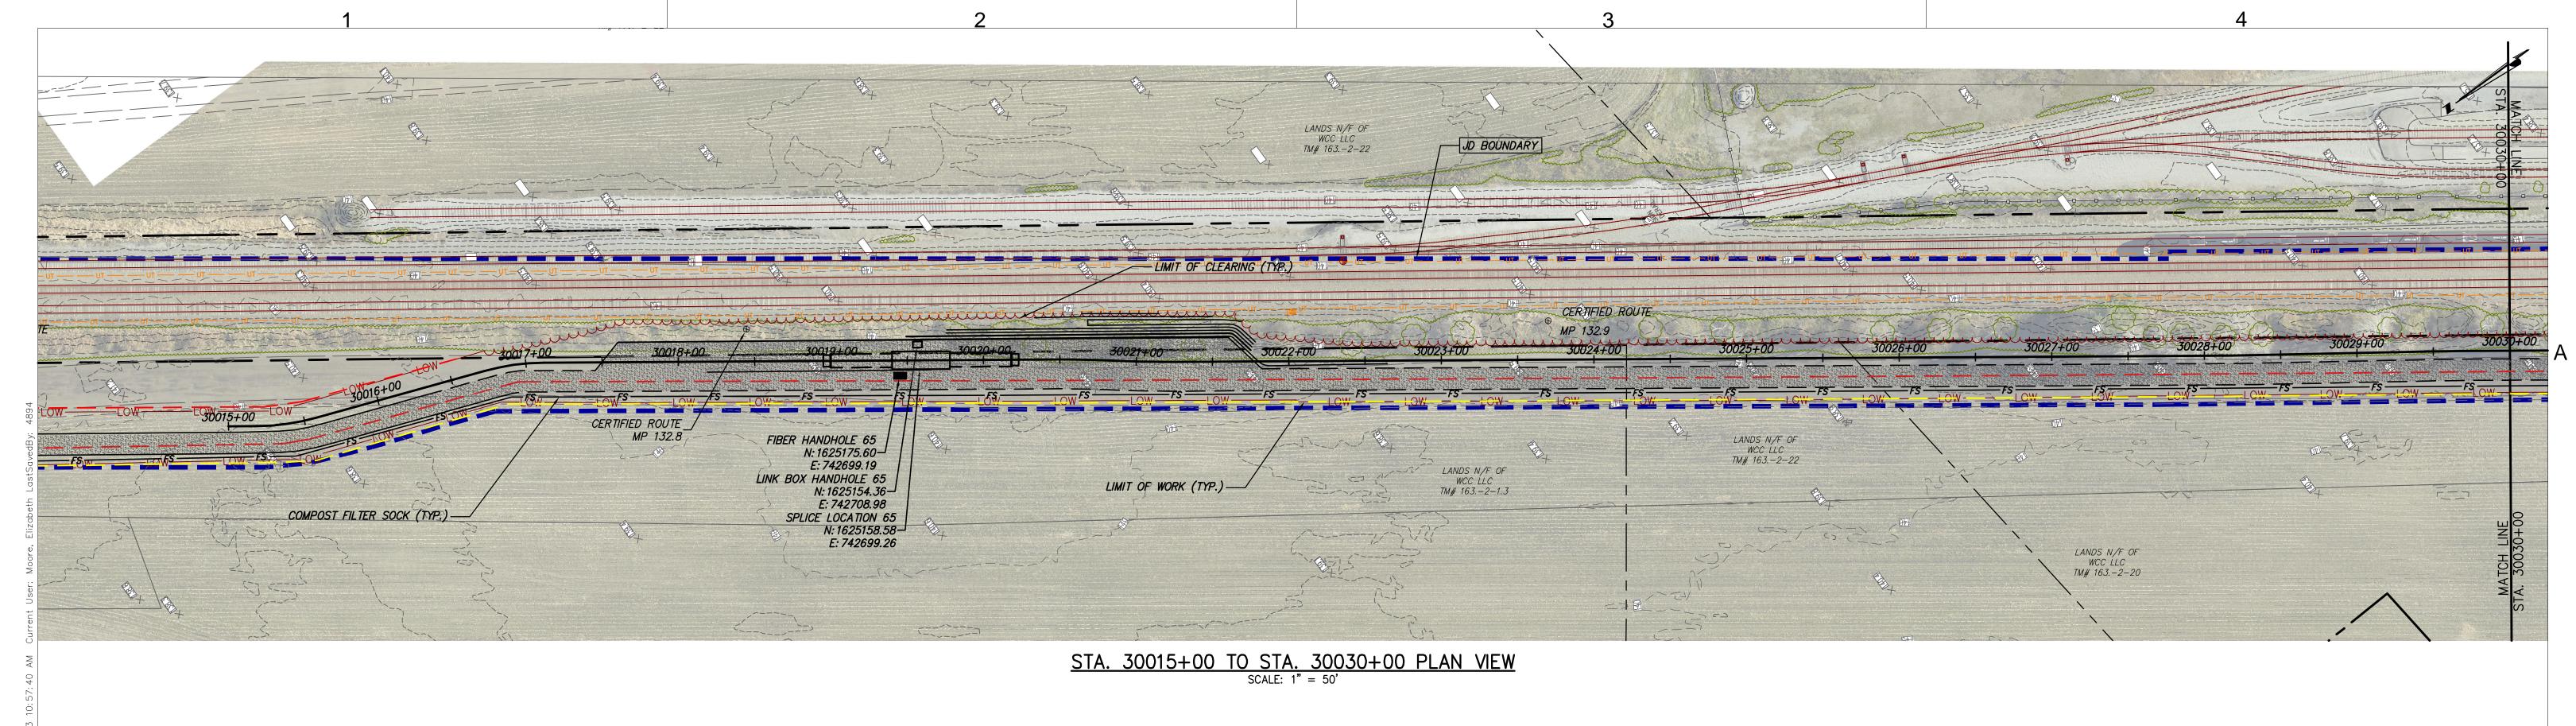

CHPE Kiewit **Power Express** 





IT IS A VIOLATION OF LAW FOR ANY PERSON, UNLESS THEY	
ARE ACTING UNDER THE DIRECTION OF A LICENSED	
PROFESSIONAL ENGINEER, ARCHITECT, LANDSCAPE ARCHITECT	
OR LAND SURVEYOR TO ALTER AN ITEM IN ANY WAY. IF AN	
ITEM BEARING THE STAMP OF A LICENSED PROFESSIONAL IS	
ALTERED, THE ALTERING ENGINEER, ARCHITECT, LANDSCAPE	
ARCHITECT OR LAND SURVEYOR SHALL STAMP THE DOCUMENT	
AND INCLUDE THE NOTATION "ALTERED BY" FOLLOWED BY	
THEIR SIGNATURE, THE DATE OF SUCH ALTERATION, AND A	
SPECIFIC DESCRIPTION OF THE ALTERATION.	

	CHAMPLAIN HUDSON POWER EXPRESS SEGMENTS 4 & 5 (PACKAGE 3) - CP: FORT EDWARD TO MILTON STA. 30000+00 TO STA. 30030+00 EROSION AND SEDIMENT CONTROL PLAN	

KIEWIT PROJECT NO. 21162 CHA PROJECT NO. DRAWING NO.

C-401

AS NOTED DATE

JJE JPR 04/05/2023 FINAL EM&CP SUBMISSION DB APP DRAWN BY: JJE DESIGNED BY: JTM APPROVED BY: JPR REV. NO. DATE SUBMITTAL / REVISION DESCRIPTION

X SH.NO.

