




1
9
UTILITY CROSSING UH-76A UH-77 UH-78 UH-79
SCALE: 1" = 100'

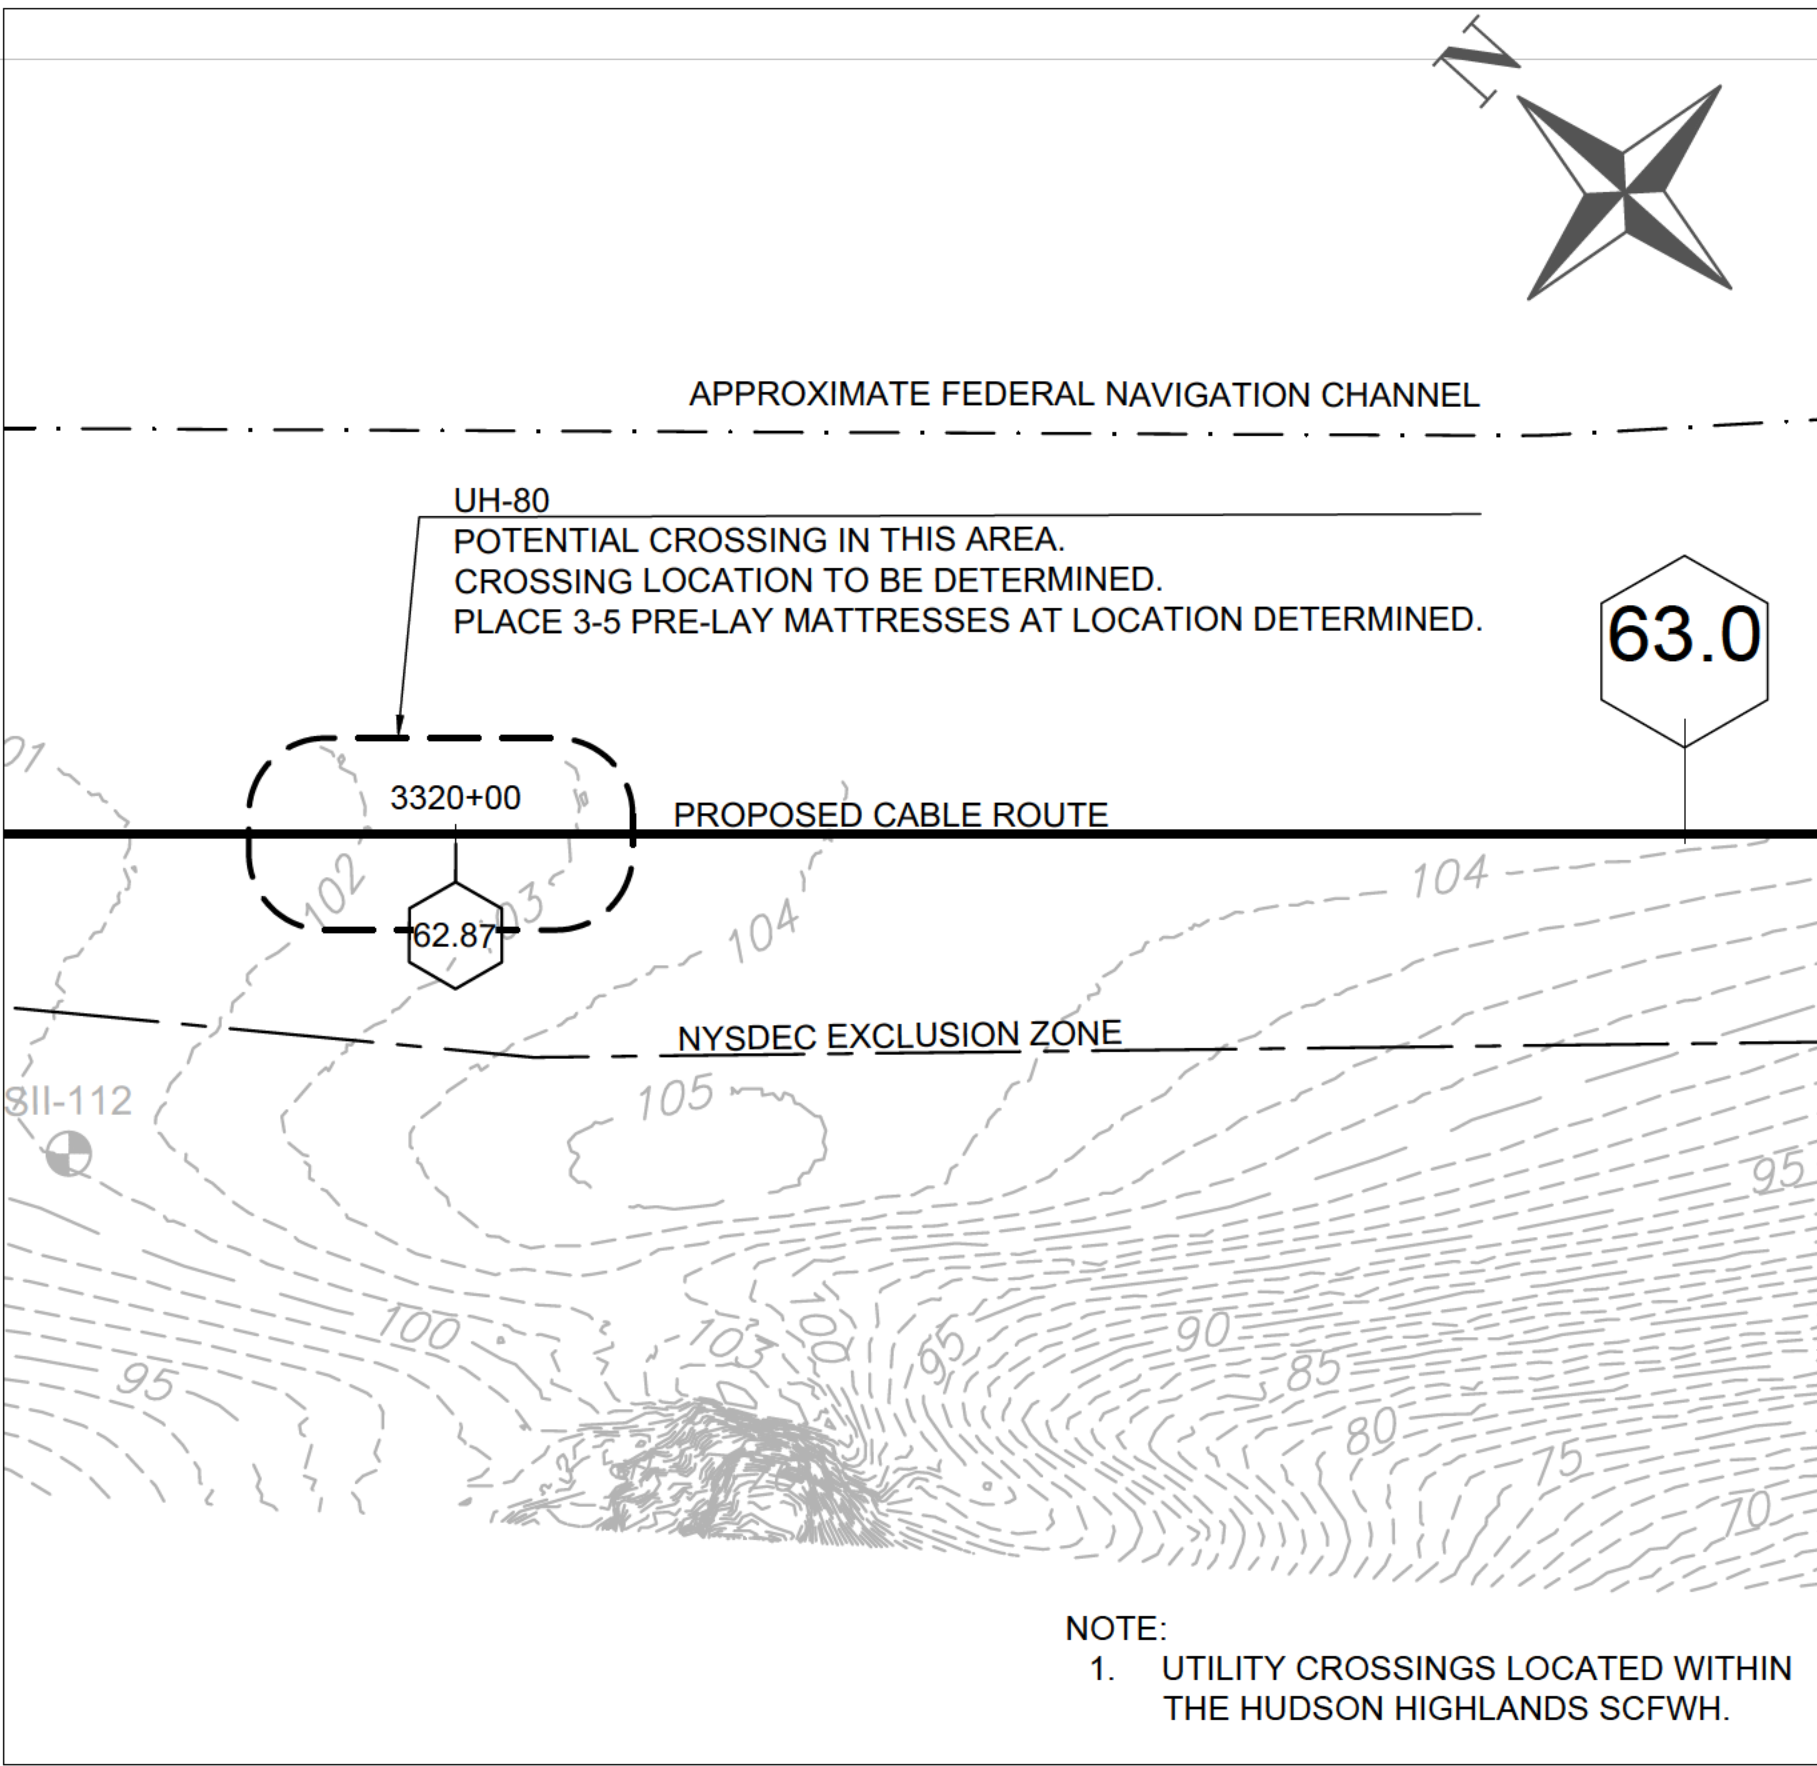


2
9
UTILITY CROSSING UH-80
SCALE: 1" = 100'

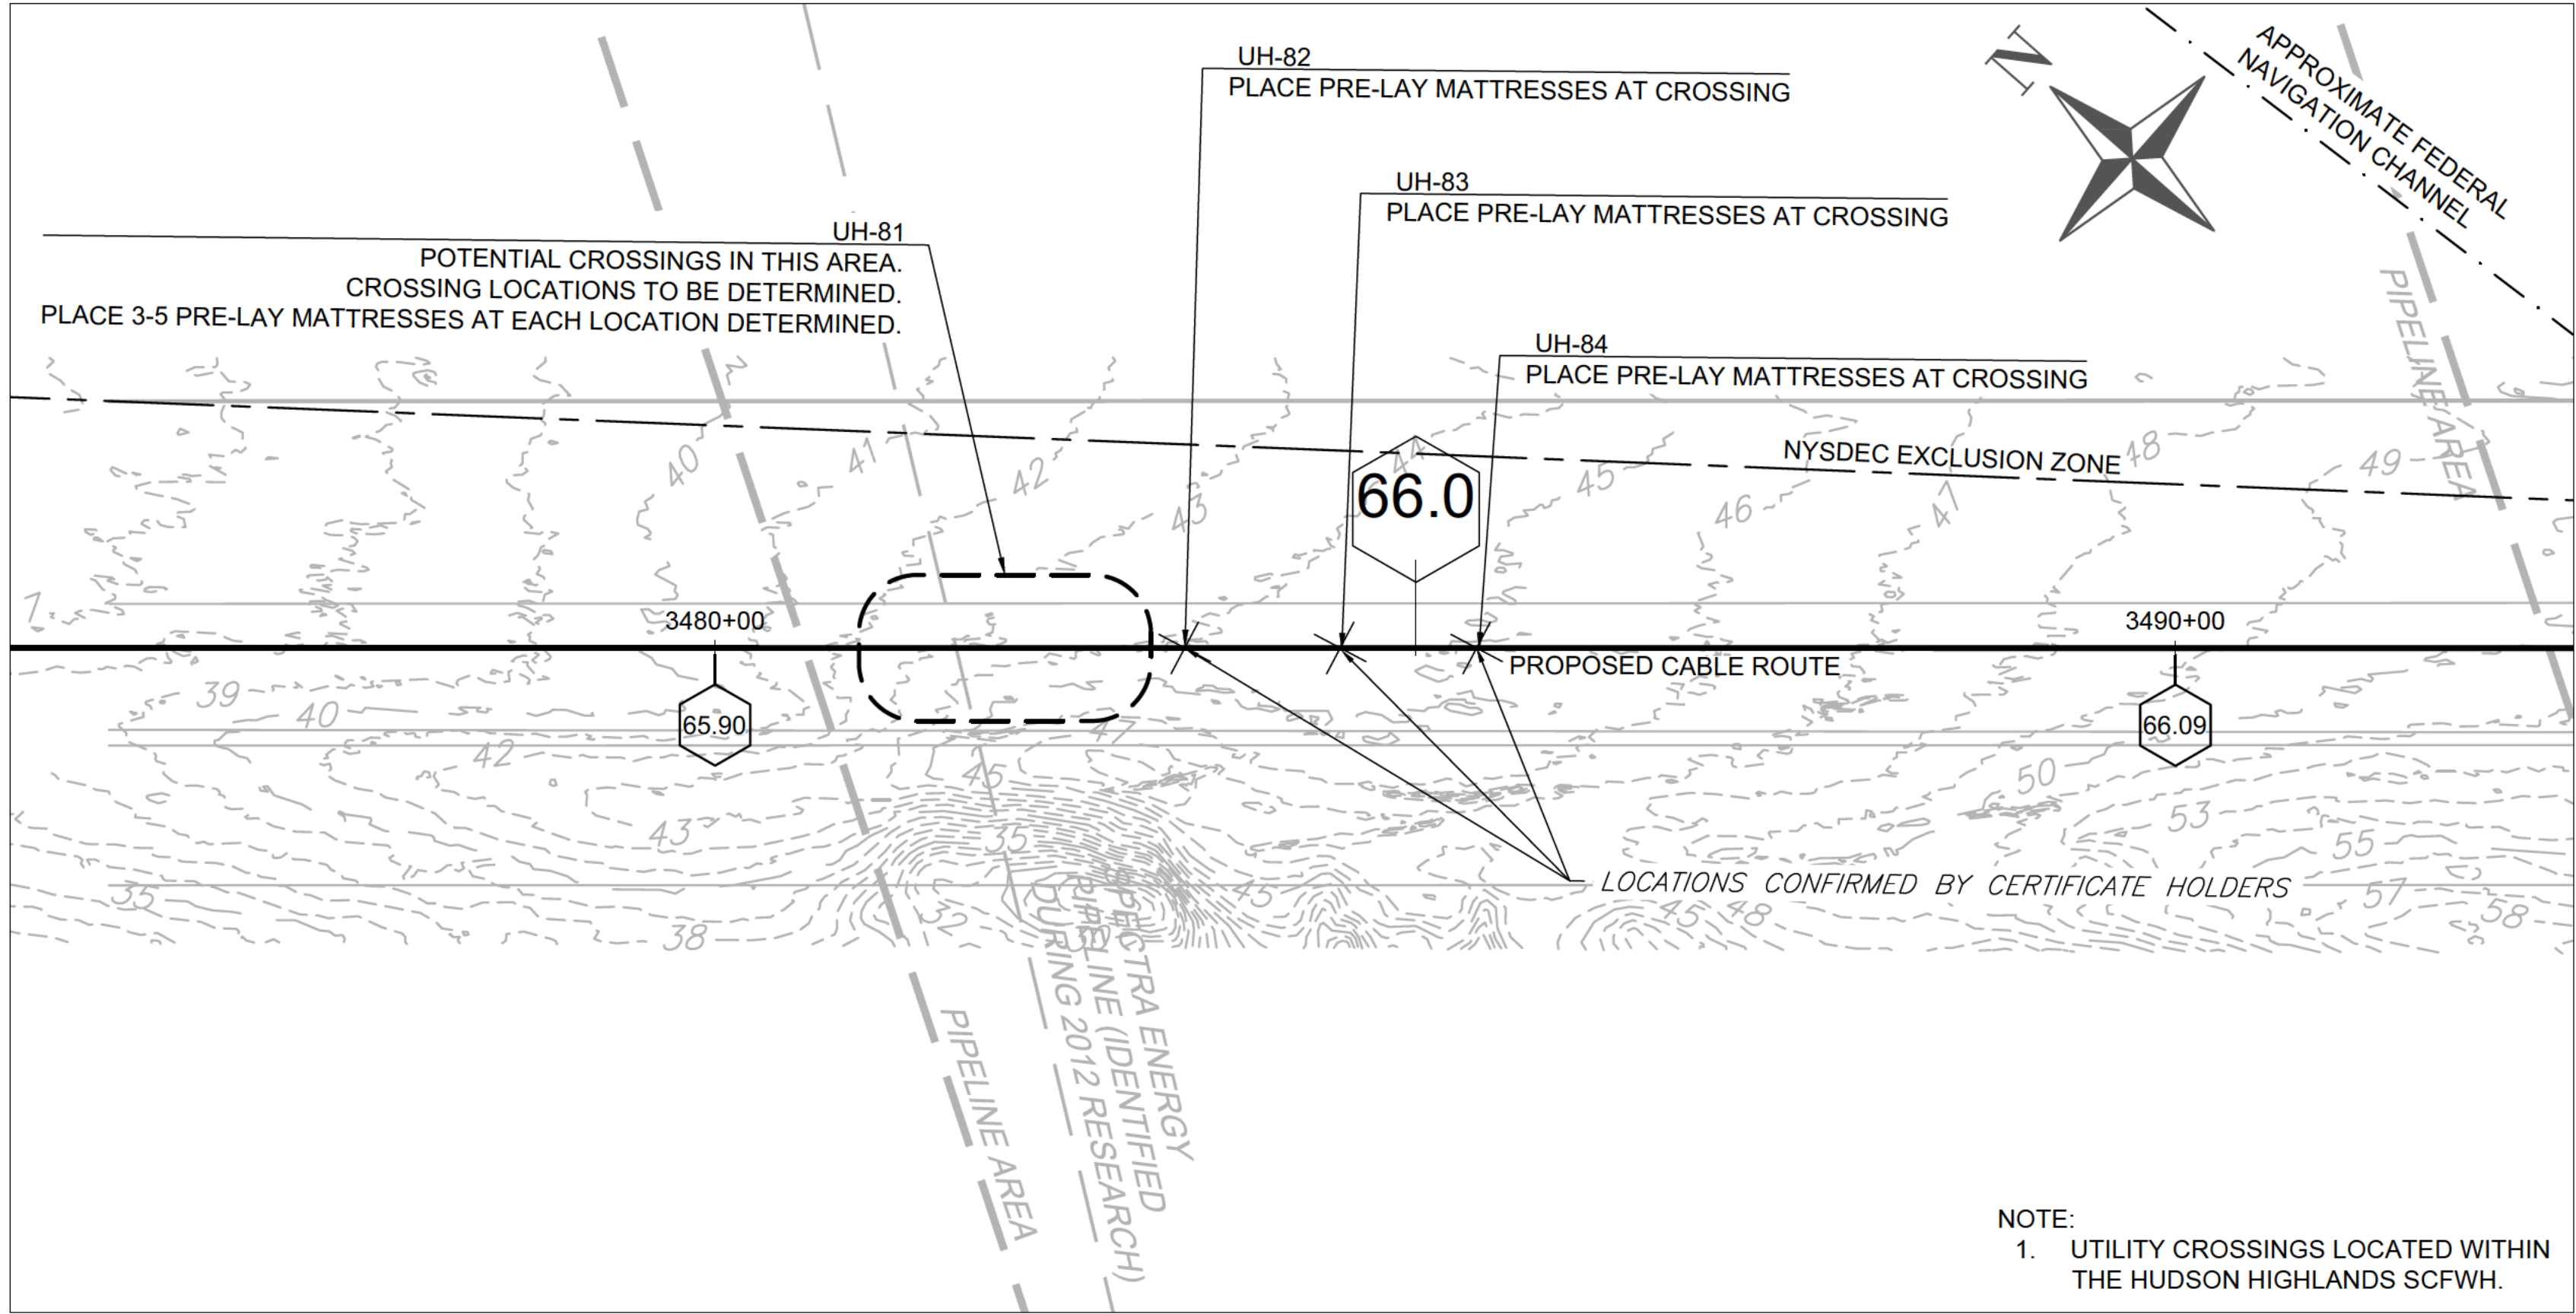


3
9
UTILITY CROSSING UH-81 UH-82 UH-83 UH 84
SCALE: 1" = 100'


						 <i>Sharon L. Burke</i>	REFERENCE DRAWINGS			REVISIONS						DRAWING APPROVALS		 <div>TRC</div> <div>PRO REGISTRATION NO.: NY 0010187</div> <div><div>SCALE PLAN:</div><div><div>0</div><div>100'</div></div></div>	CHPE - HUDSON PRE-LAY MATTRESSING EM&CP SEGMENT 19 UH-76A-77-78-79-80-81-82-83-84			
DWG. NO.	TITLE	NO.	DESCRIPTION	DATE	DRAWN		CHK	APPR	DRAWN	DATE												
		1	CI LOCATIONS UPDATE	8/3/2023	LDC		MMO	SB														
							</															

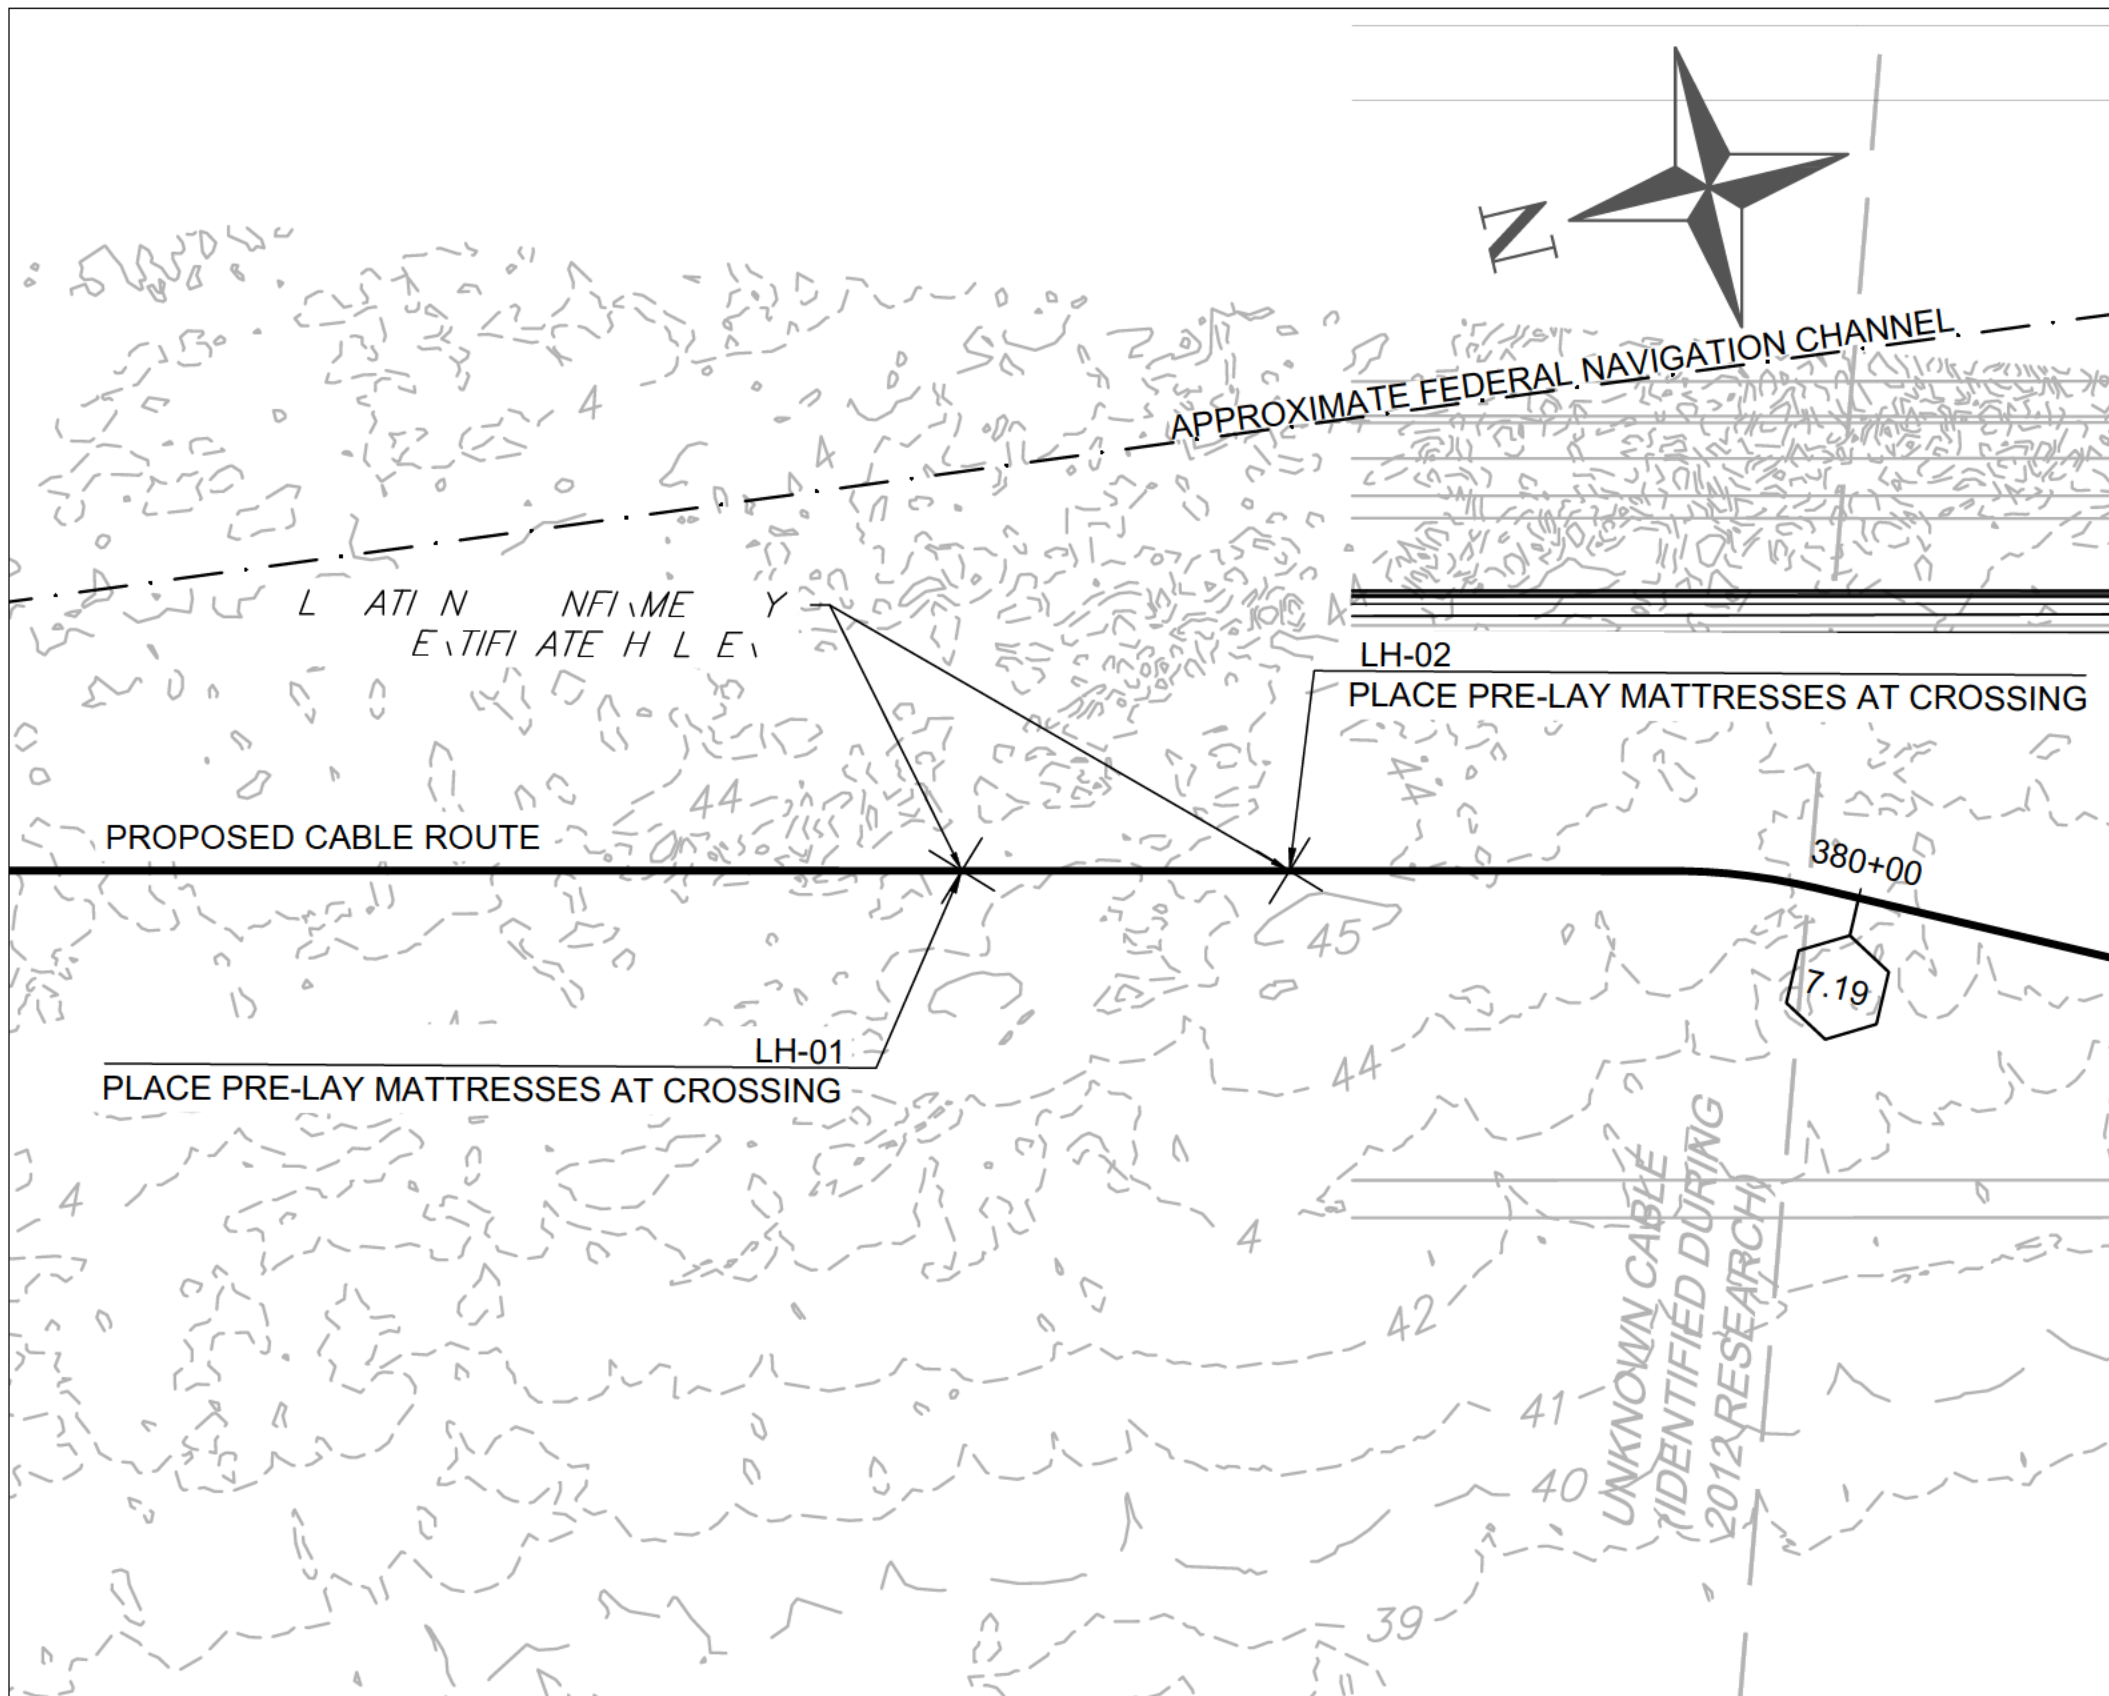


1
10
UTILITY CROSSING LH-01 LH-02
SCALE: 1" = 100'

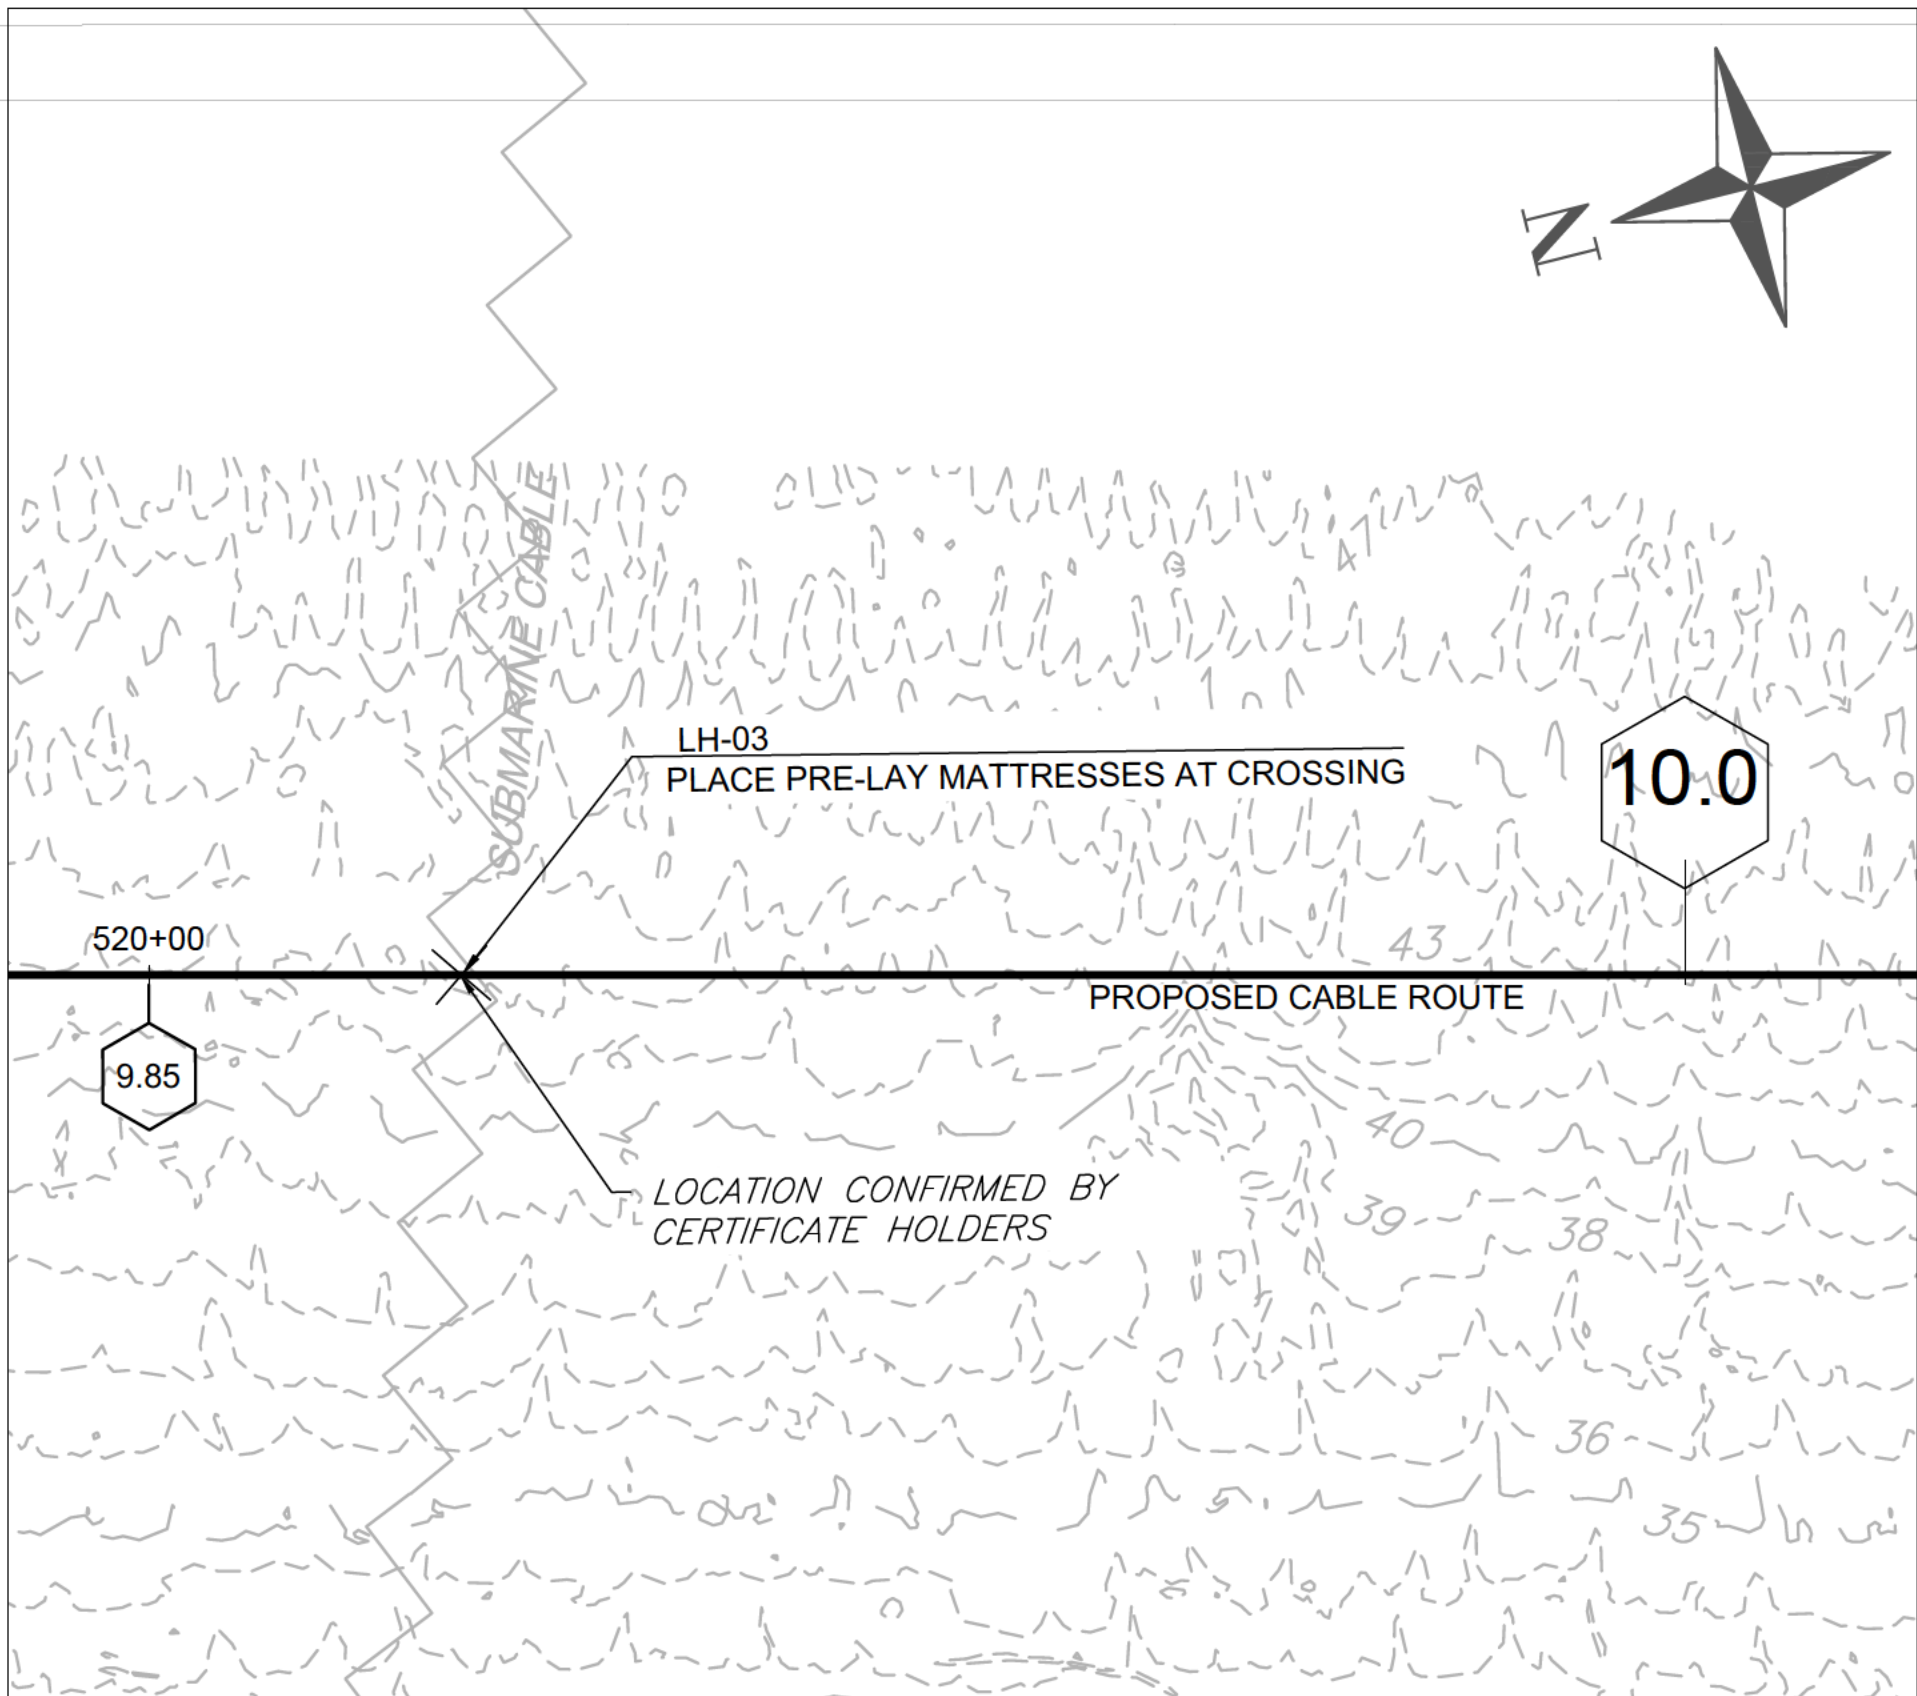

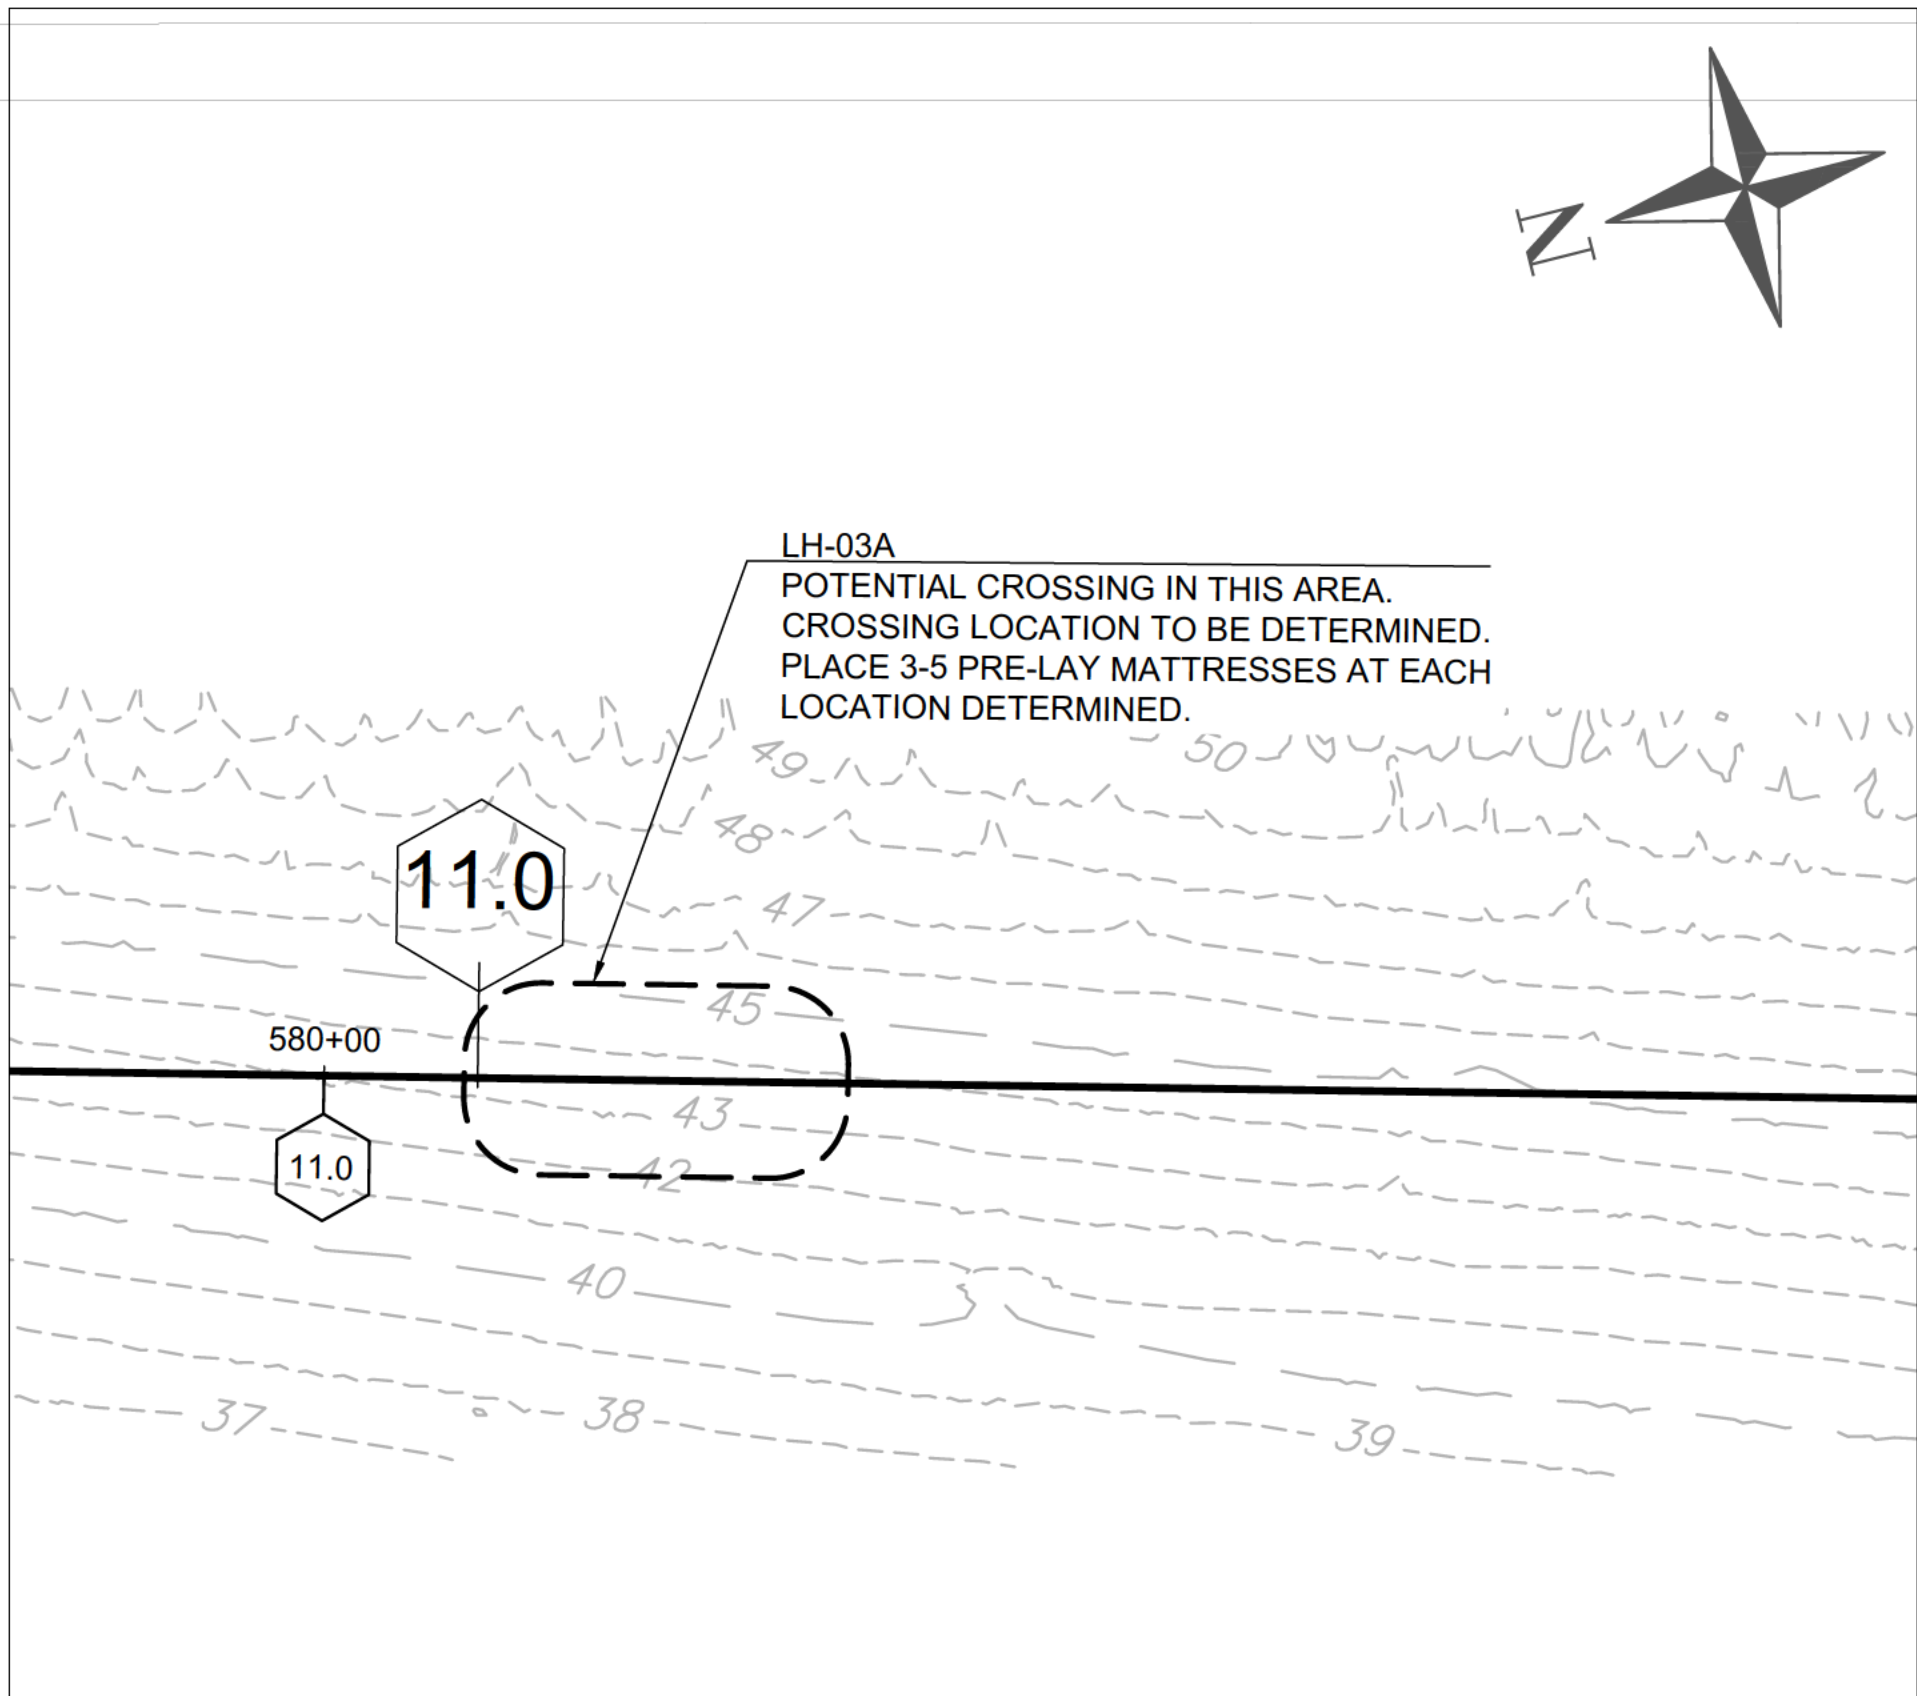


2
10
UTILITY CROSSING LH-03
SCALE: 1" = 100'

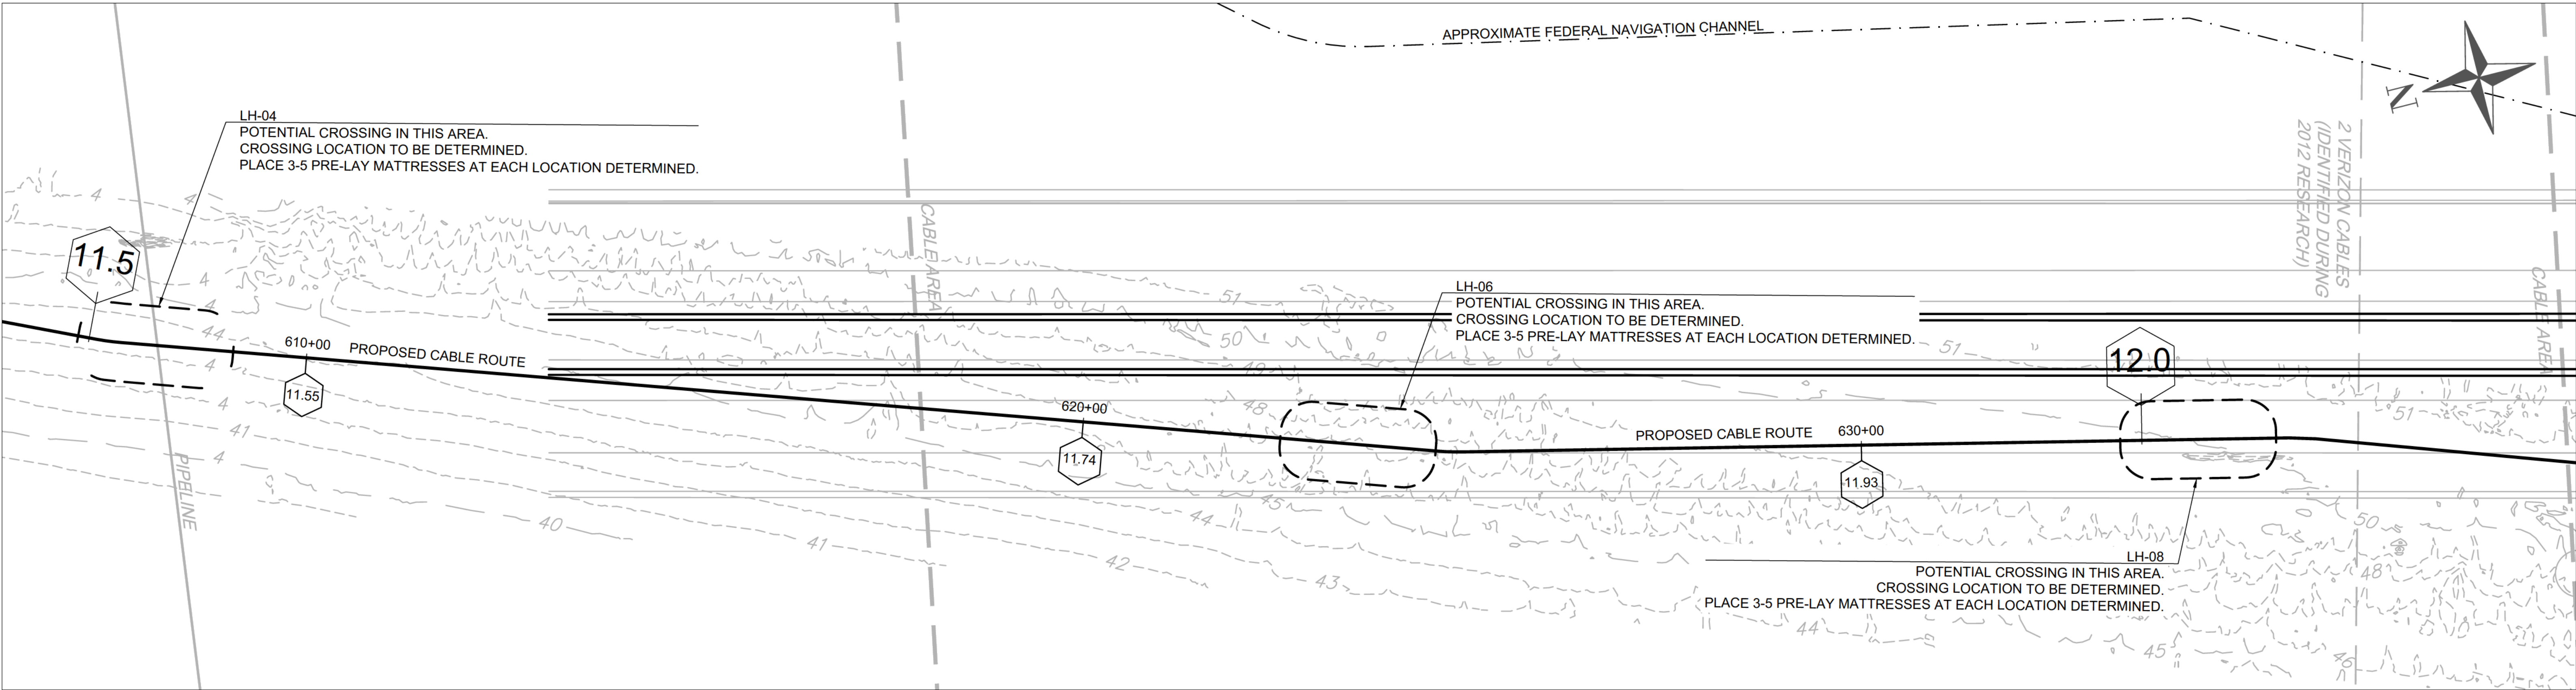

3
10
UTILITY CROSSING LH-03A
SCALE: 1" = 100'



4
10
UTILITY CROSSING LH-04 LH-06 LH-08
SCALE: 1" = 100'

									REFERENCE DRAWINGS			REVISIONS							DRAWING APPROVALS		 <div>FORM REGISTRATION NO.: NY 0010187</div>					
									DWG. NO.	TITLE	NO.	DESCRIPTION	DATE	DRAWN	CHK	APPR.	DRAWN	DATE	<div>SCALE PLAN: </div>	<div>CHPE - HUDSON PRE-LAY MATTRESSING</div> <div>EM&CP SEGMENT 19</div> <div>LH-01-02-03-03A-04-06-08</div>						
										1	CI LOCATIONS UPDATE	8/3/2023	LDC	MMO	SB											
																	LDC	5/10/2023								
																	CHECKED	DATE								
																	GJR	5/16/2023								
																		ENGINEER	DATE							
																		SB	7/28/2023							
																						SCALE	PROJECT NO.	DRAWING NO.		SHT.NO.
																						1" = 100'	490523	C-5		10