


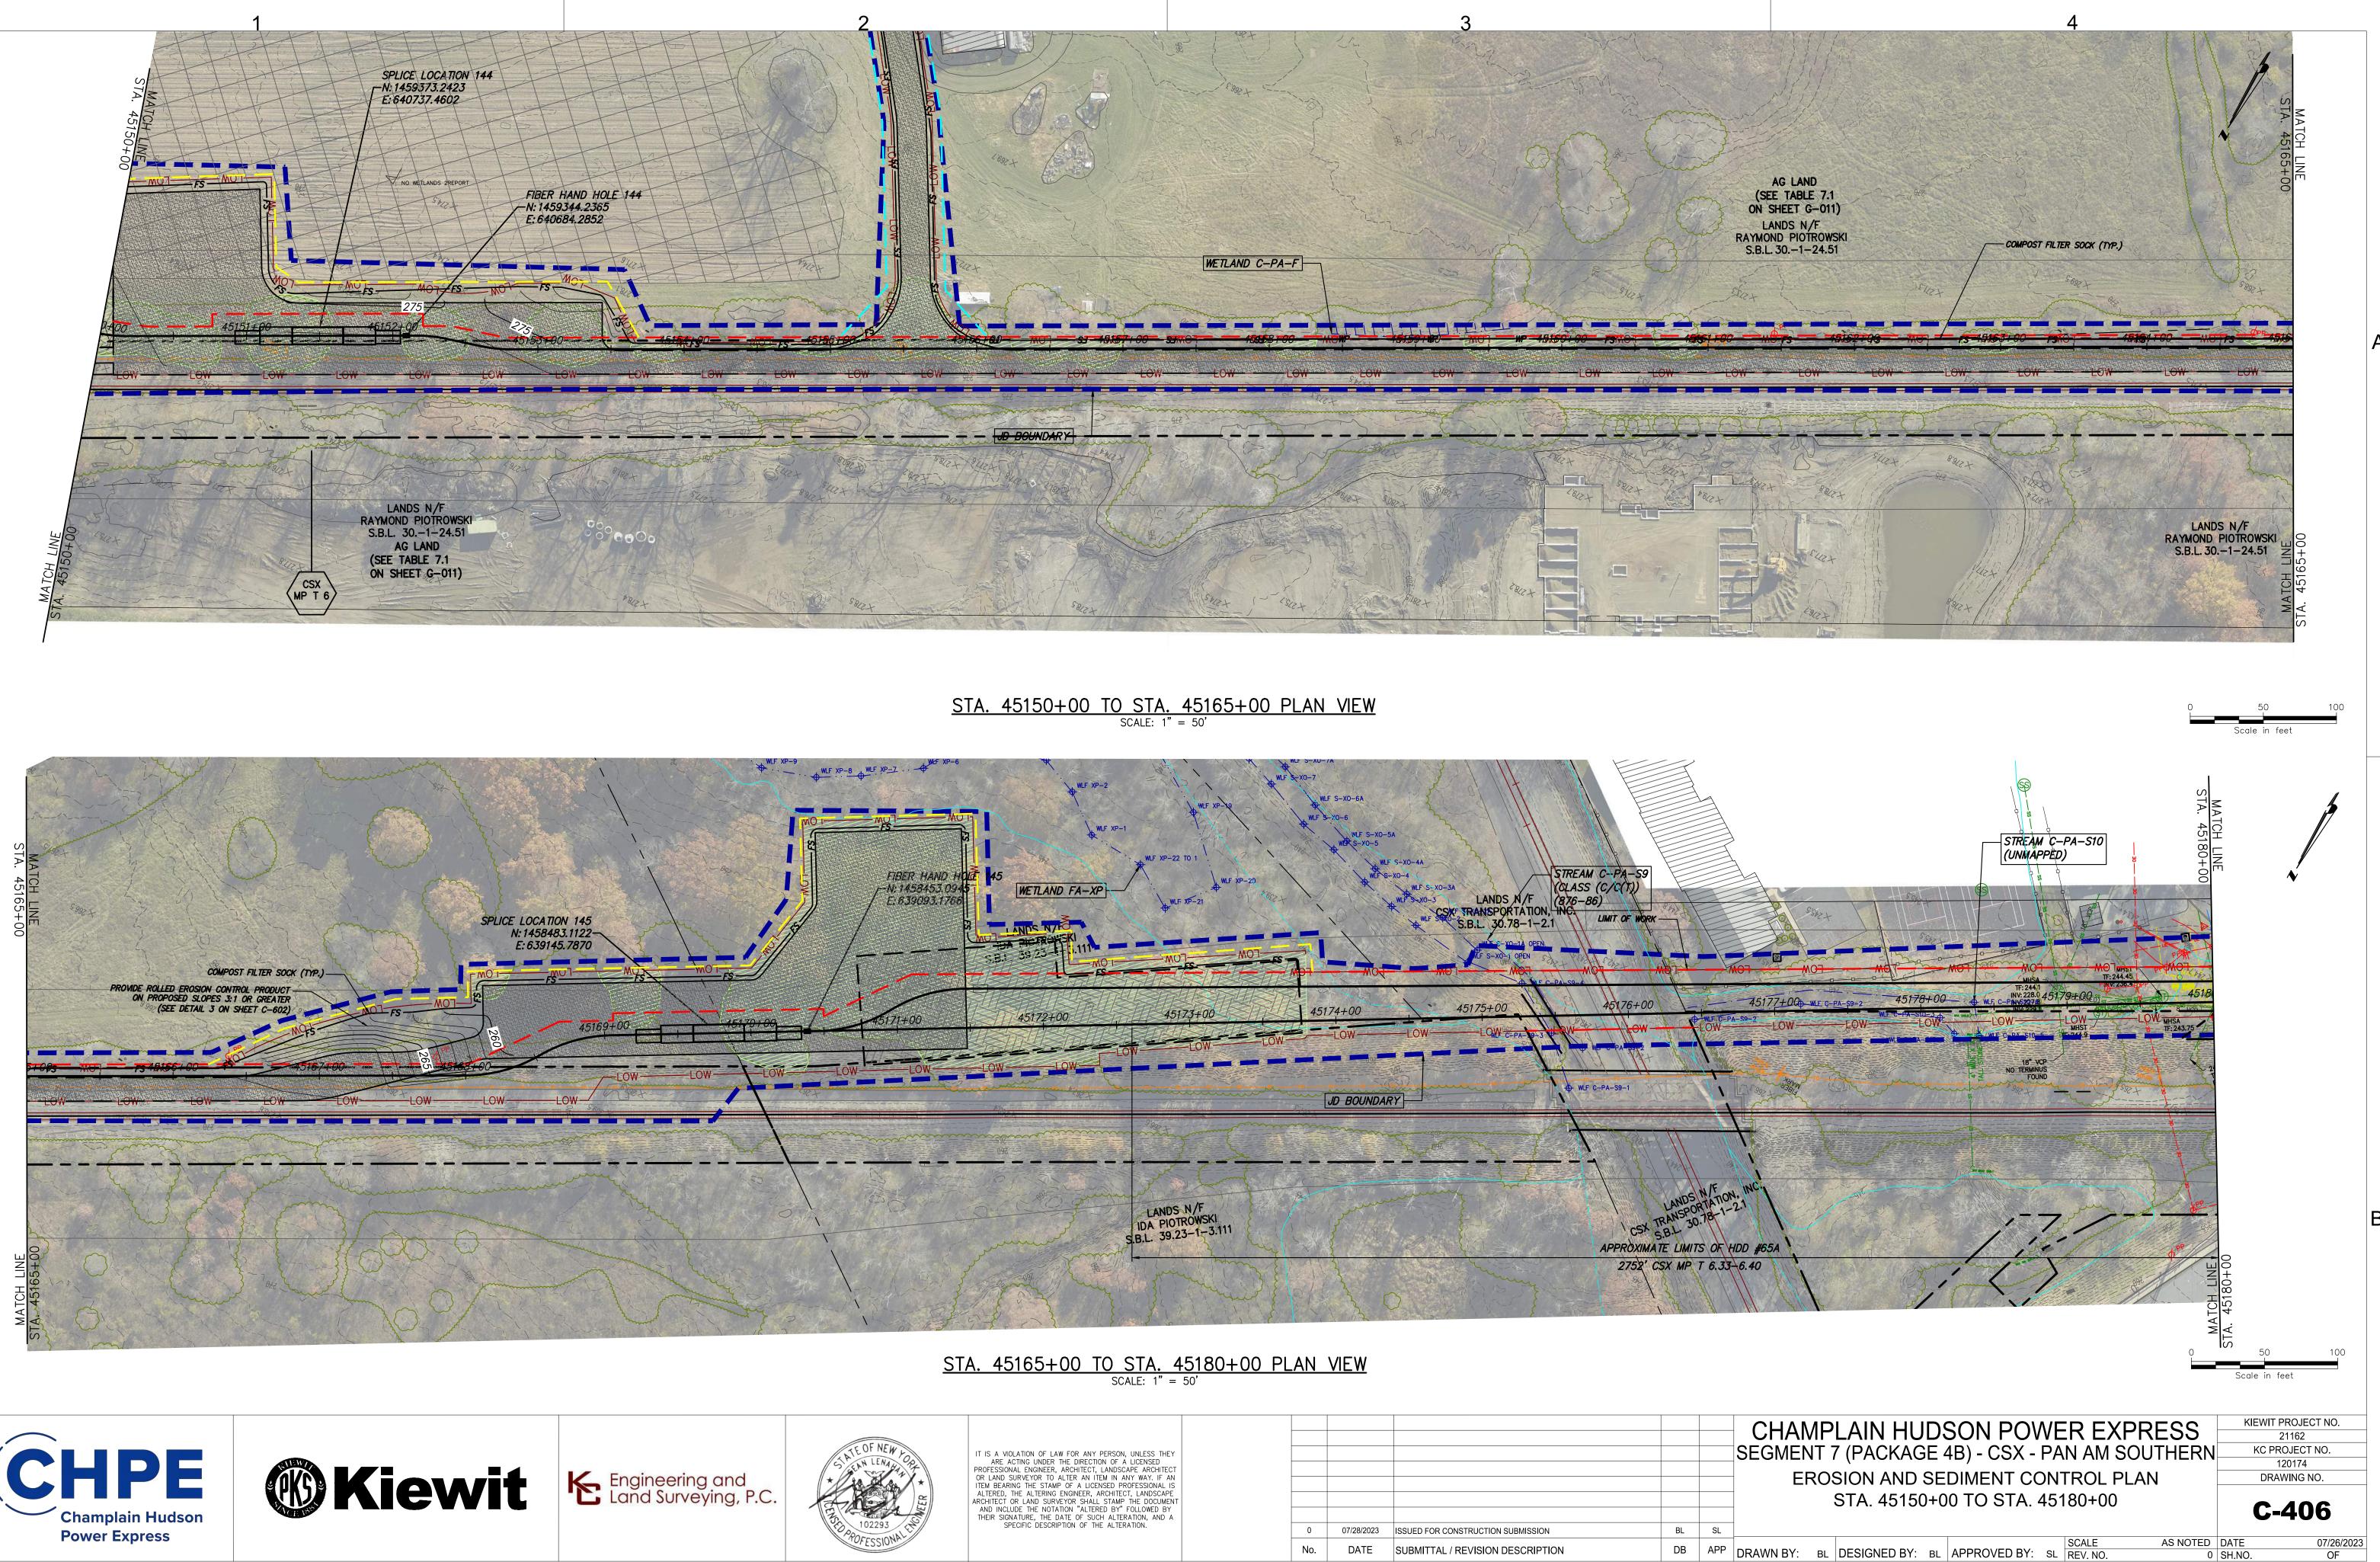


							(
TE OF NEW L	IT IS A VIOLATION OF LAW FOR ANY PERSON, UNLESS THEY ARE ACTING UNDER THE DIRECTION OF A LICENSED PROFESSIONAL ENGINEER, ARCHITECT, LANDSCAPE ARCHITECT						SE
ELAN LENAU PT							
** *	OR LAND SURVEYOR TO ALTER AN ITEM IN ANY WAY. IF AN ITEM BEARING THE STAMP OF A LICENSED PROFESSIONAL IS						
E E	ALTERED, THE ALTERING ENGINEER, ARCHITECT, LANDSCAPE ARCHITECT OR LAND SURVEYOR SHALL STAMP THE DOCUMENT AND INCLUDE THE NOTATION "ALTERED BY" FOLLOWED BY THEIR SIGNATURE, THE DATE OF SUCH ALTERATION, AND A SPECIFIC DESCRIPTION OF THE ALTERATION.					-	
102293		0	07/28/2023	ISSUED FOR CONSTRUCTION SUBMISSION	BL	SL	
TOFESSIONAL		No.	DATE		DB	APP	
		INO.	DATE	SUBMITTAL / REVISION DESCRIPTION		APP	DRA








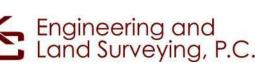



							(
TFOFNEW						 	SE
ALLENA OR	IT IS A VIOLATION OF LAW FOR ANY PERSON, UNLESS THEY ARE ACTING UNDER THE DIRECTION OF A LICENSED PROFESSIONAL ENGINEER, ARCHITECT, LANDSCAPE ARCHITECT OR LAND SURVEYOR TO ALTER AN ITEM IN ANY WAY. IF AN ITEM BEARING THE STAMP OF A LICENSED PROFESSIONAL IS ALTERED, THE ALTERING ENGINEER, ARCHITECT, LANDSCAPE ARCHITECT OR LAND SURVEYOR SHALL STAMP THE DOCUMENT AND INCLUDE THE NOTATION "ALTERED BY" FOLLOWED BY						SE
						!	-
102293	THEIR SIGNATURE, THE DATE OF SUCH ALTERATION, AND A SPECIFIC DESCRIPTION OF THE ALTERATION.	0	07/28/2023	ISSUED FOR CONSTRUCTION SUBMISSION	BL	SL	-
POFESSIONAL		No.	DATE		DB	4.00	
		INO.	DATE	SUBMITTAL / REVISION DESCRIPTION		APP	DRA

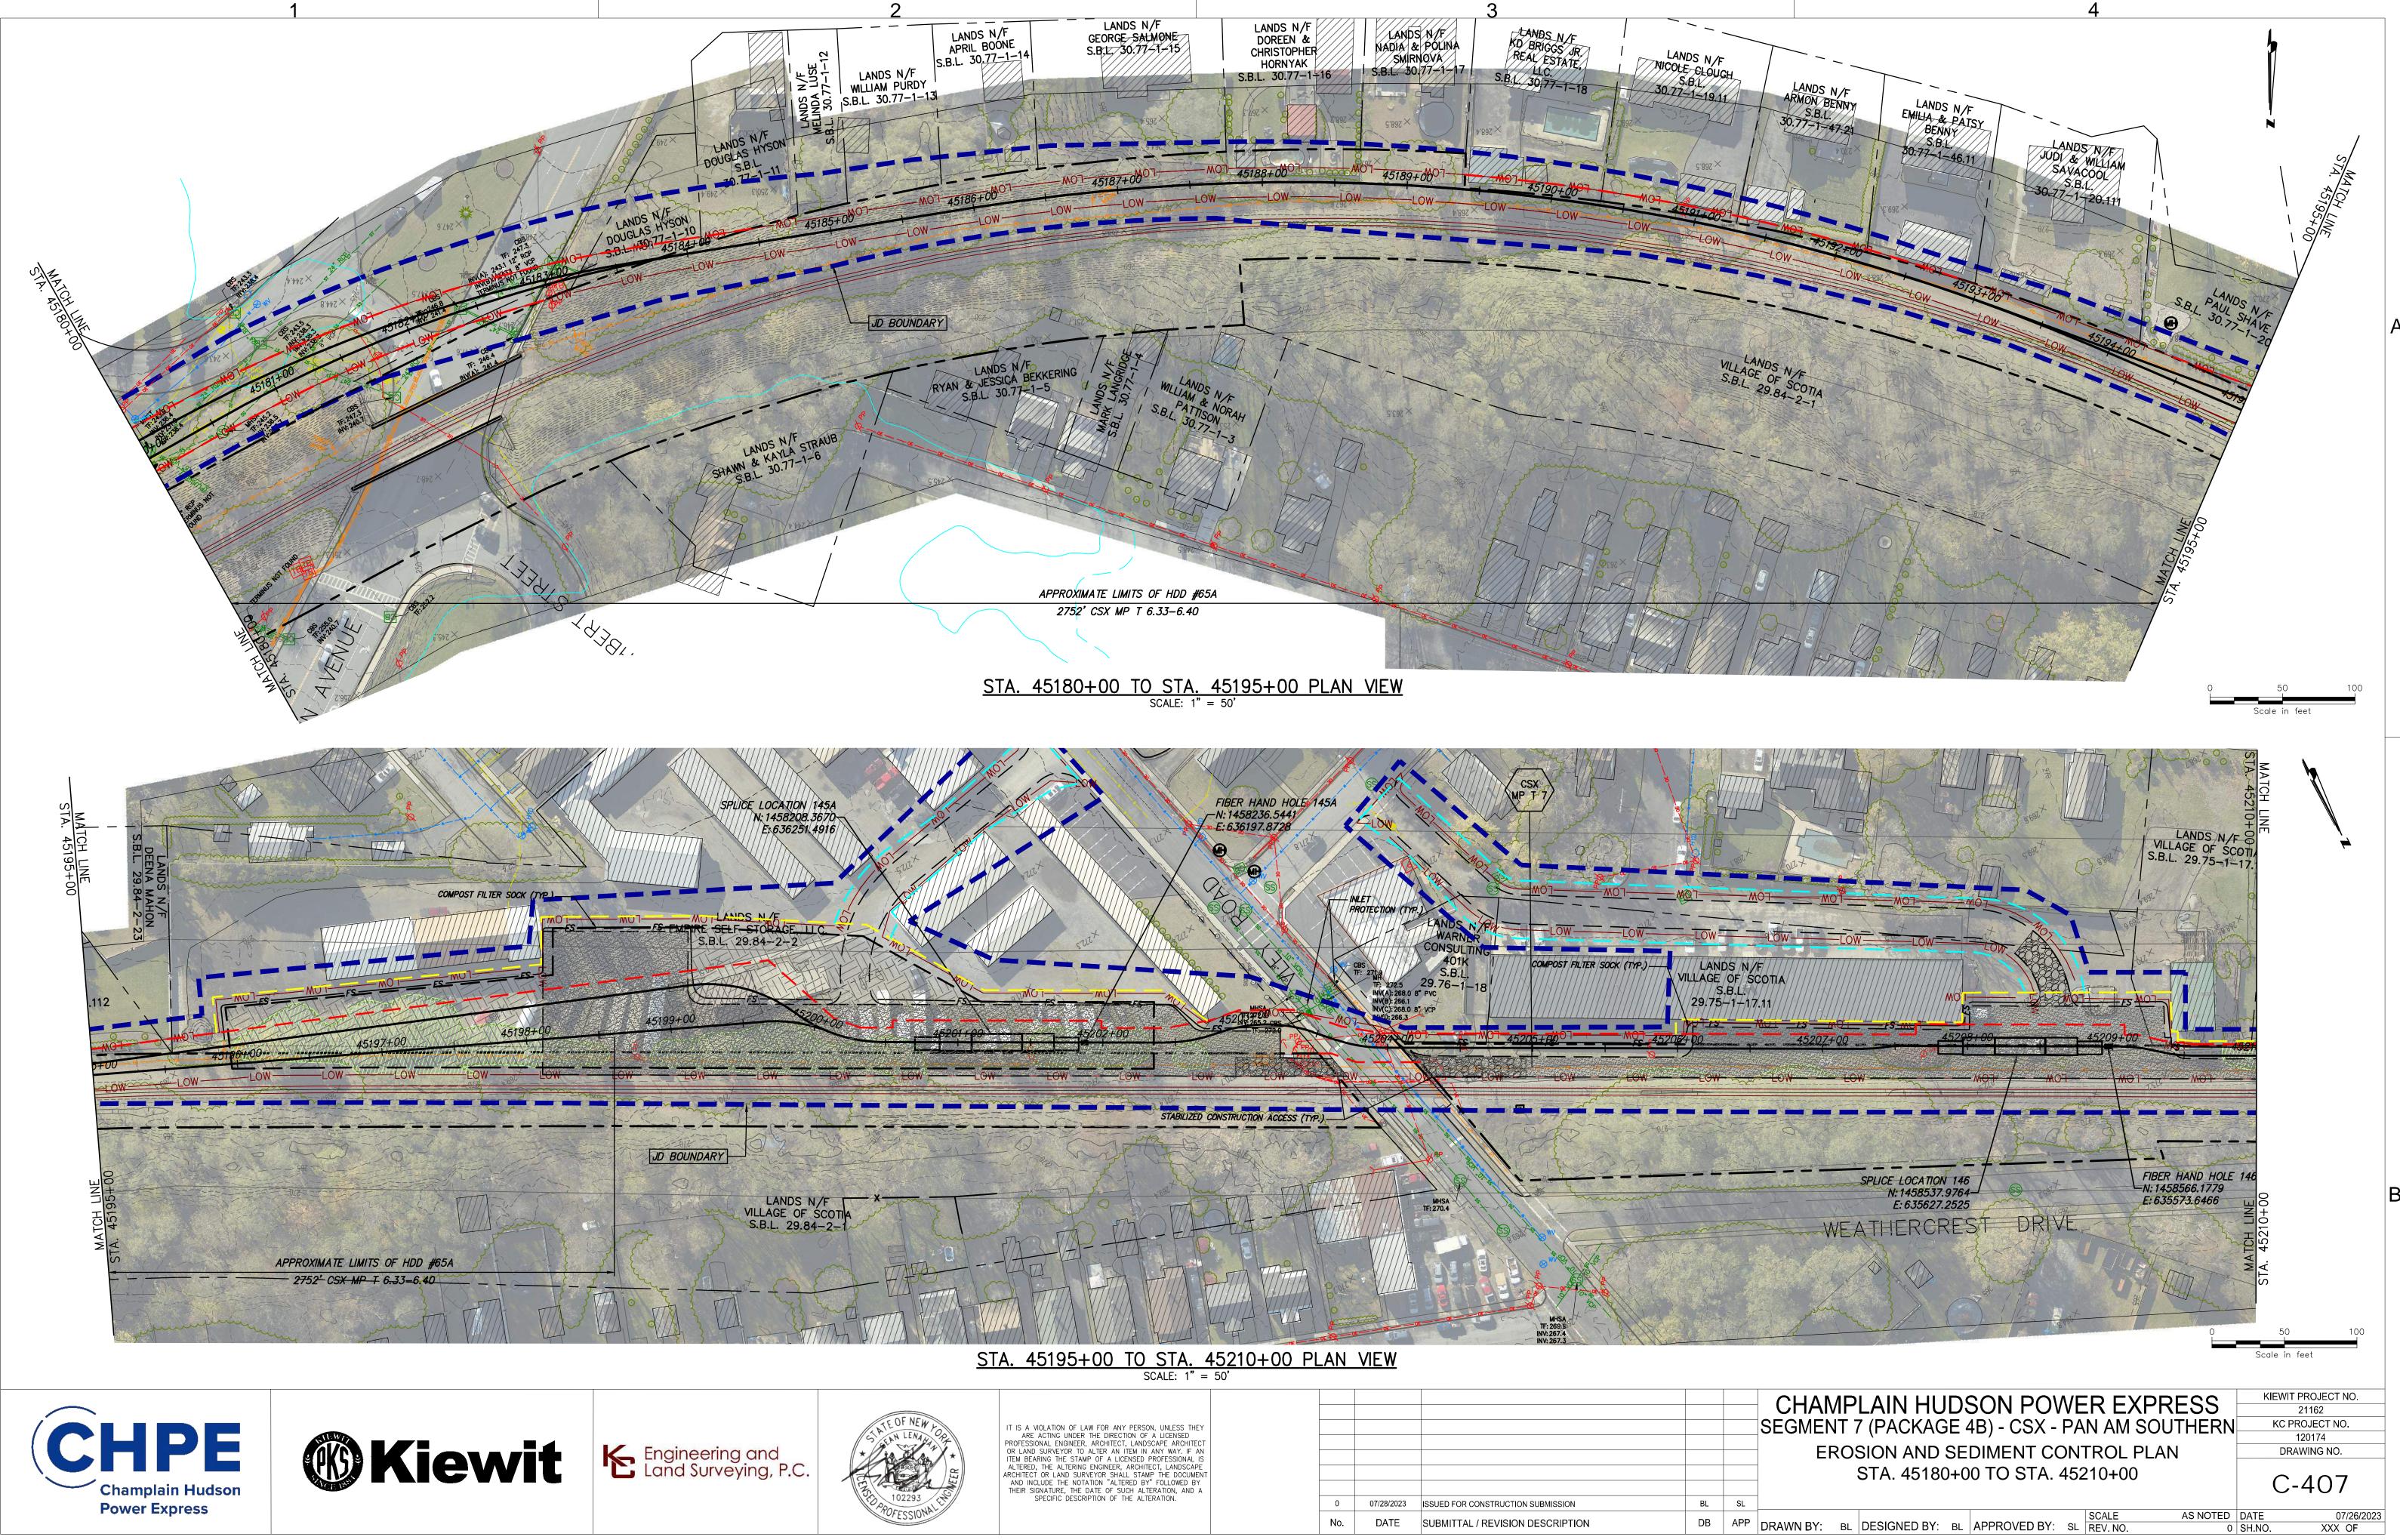








IT IS A VIOLATION OF LAW FOR ANY PERSON, UNLESS THEY
ARE ACTING UNDER THE DIRECTION OF A LICENSED
PROFESSIONAL ENGINEER, ARCHITECT, LANDSCAPE ARCHITECT
OR LAND SURVEYOR TO ALTER AN ITEM IN ANY WAY. IF AN
ITEM BEARING THE STAMP OF A LICENSED PROFESSIONAL IS
ALTERED, THE ALTERING ENGINEER, ARCHITECT, LANDSCAPE
ARCHITECT OR LAND SURVEYOR SHALL STAMP THE DOCUMEN
AND INCLUDE THE NOTATION "ALTERED BY" FOLLOWED BY
THEIR SIGNATURE, THE DATE OF SUCH ALTERATION, AND A
SPECIFIC DESCRIPTION OF THE ALTERATION.


					SE(
0	07/28/2023	ISSUED FOR CONSTRUCTION SUBMISSION	BL	SL	
No.	DATE	SUBMITTAL / REVISION DESCRIPTION	DB	APP	DRAV

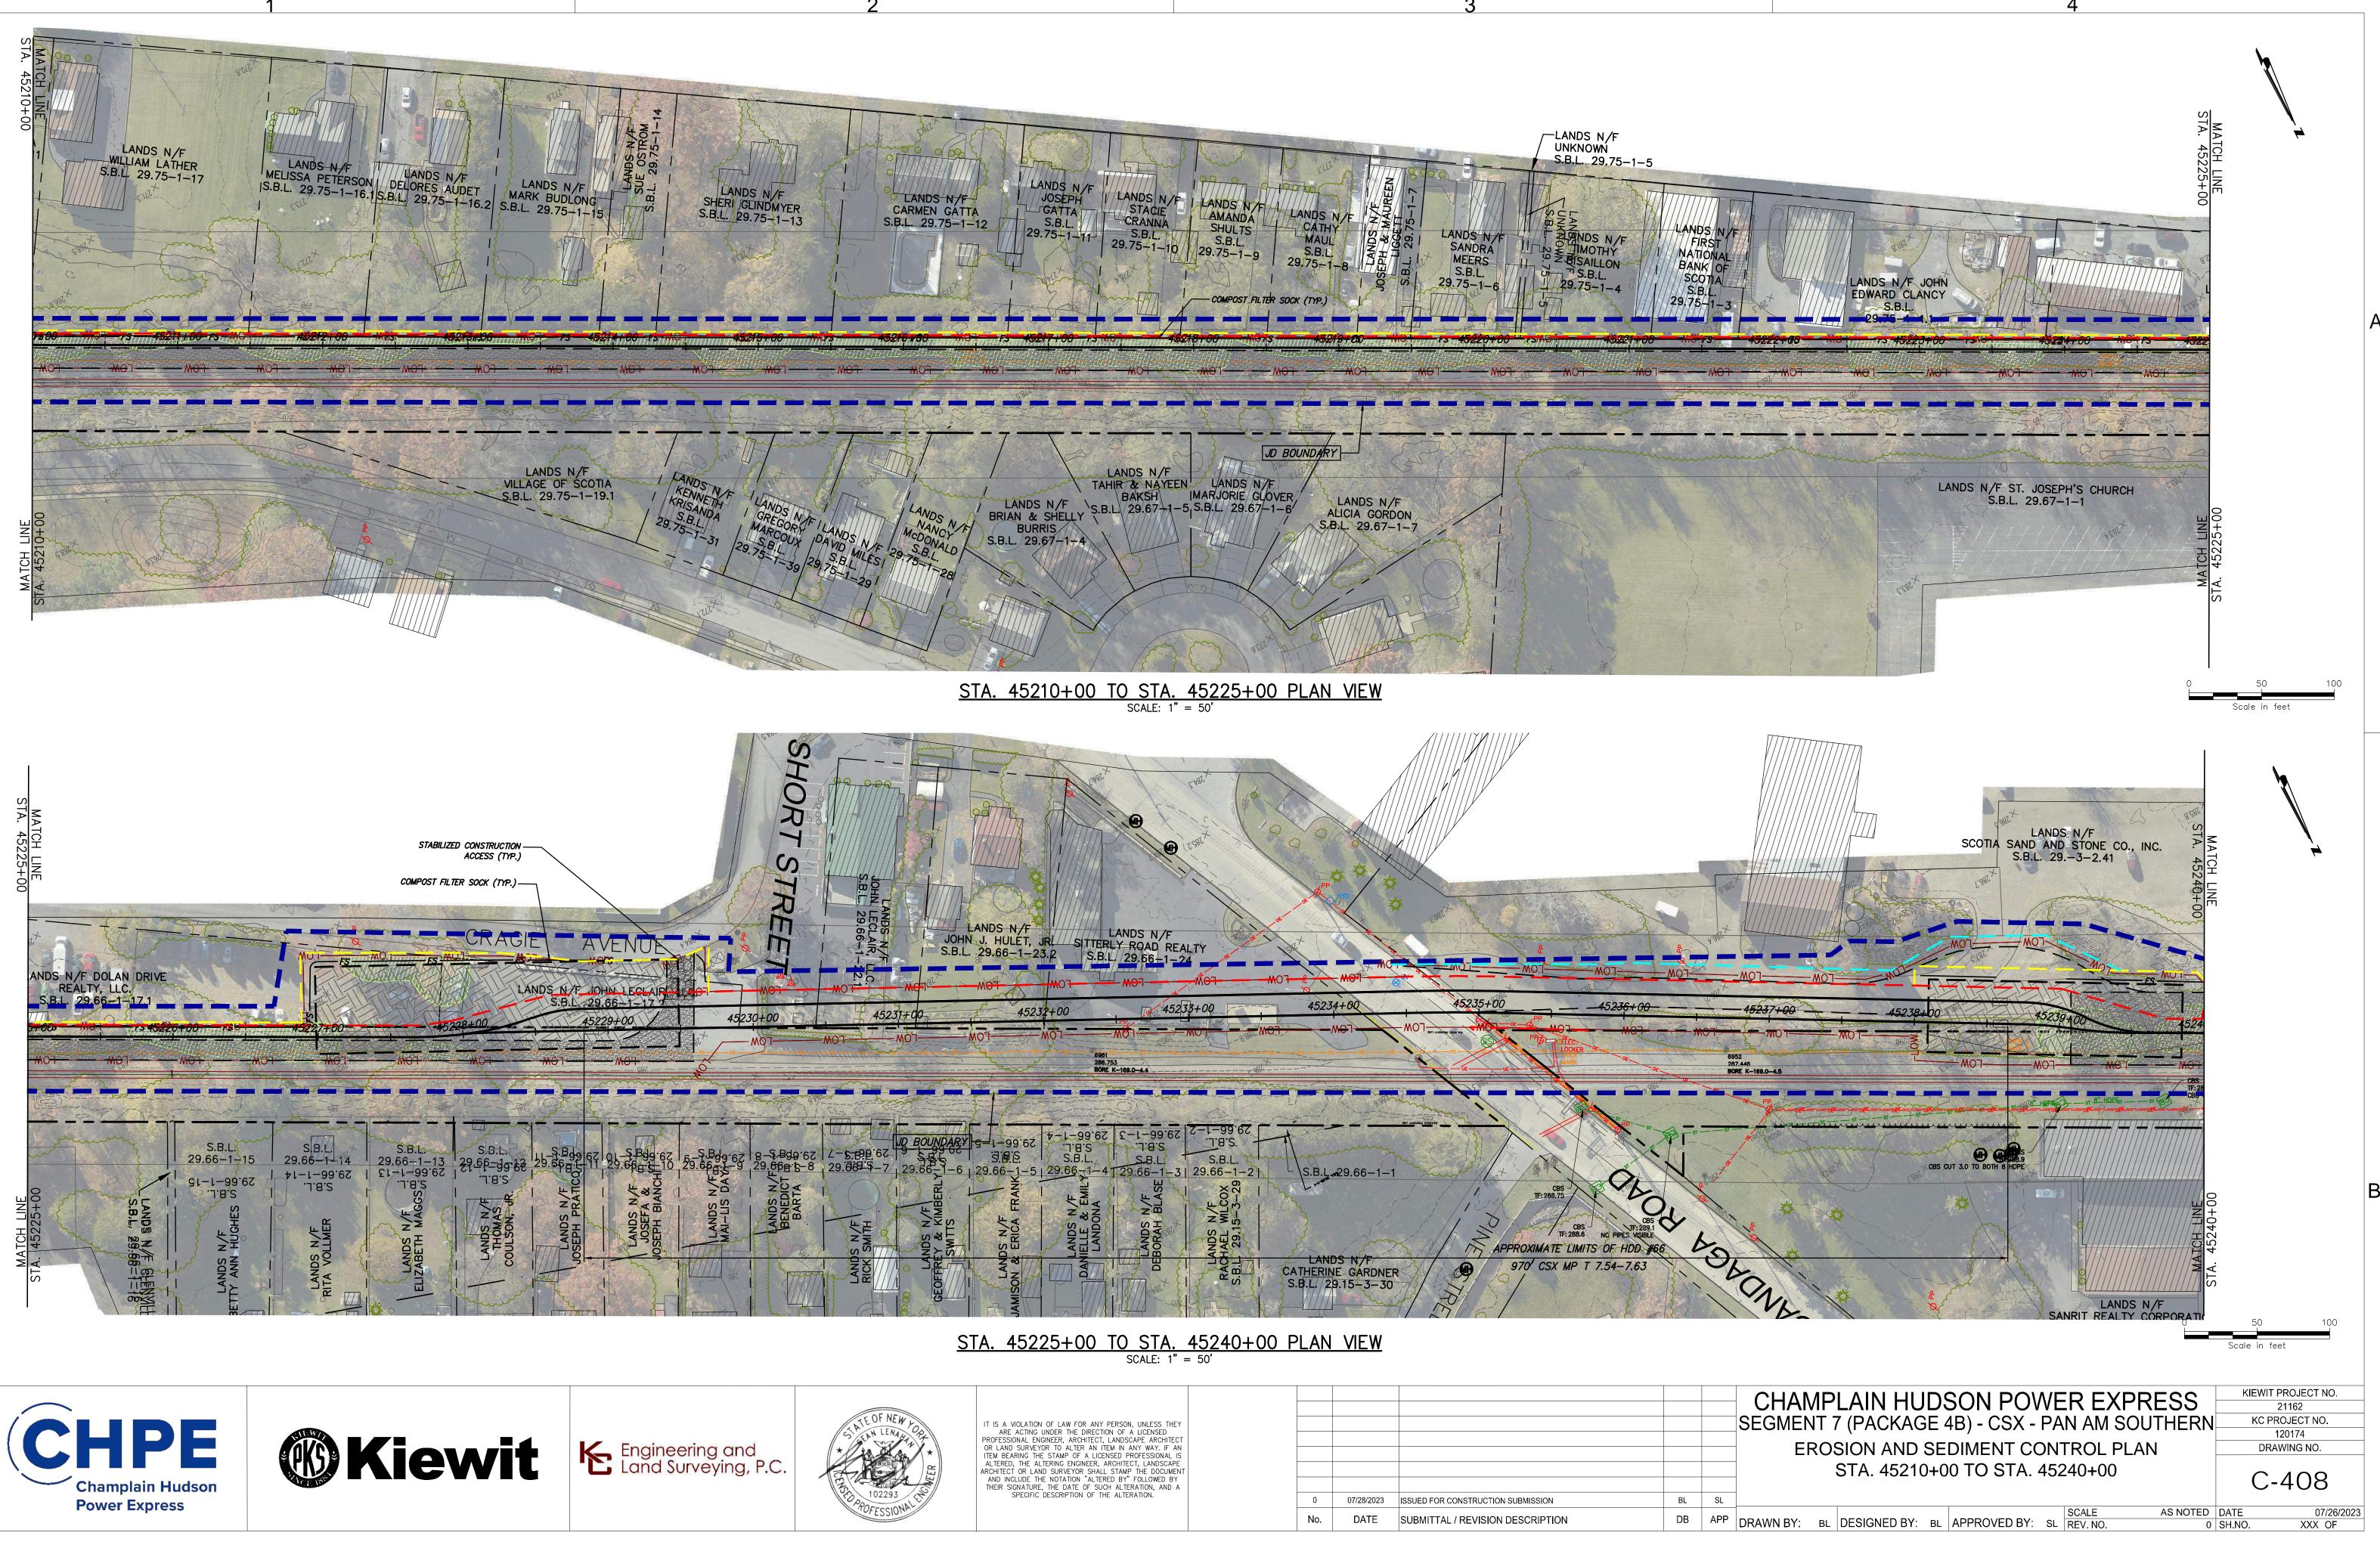








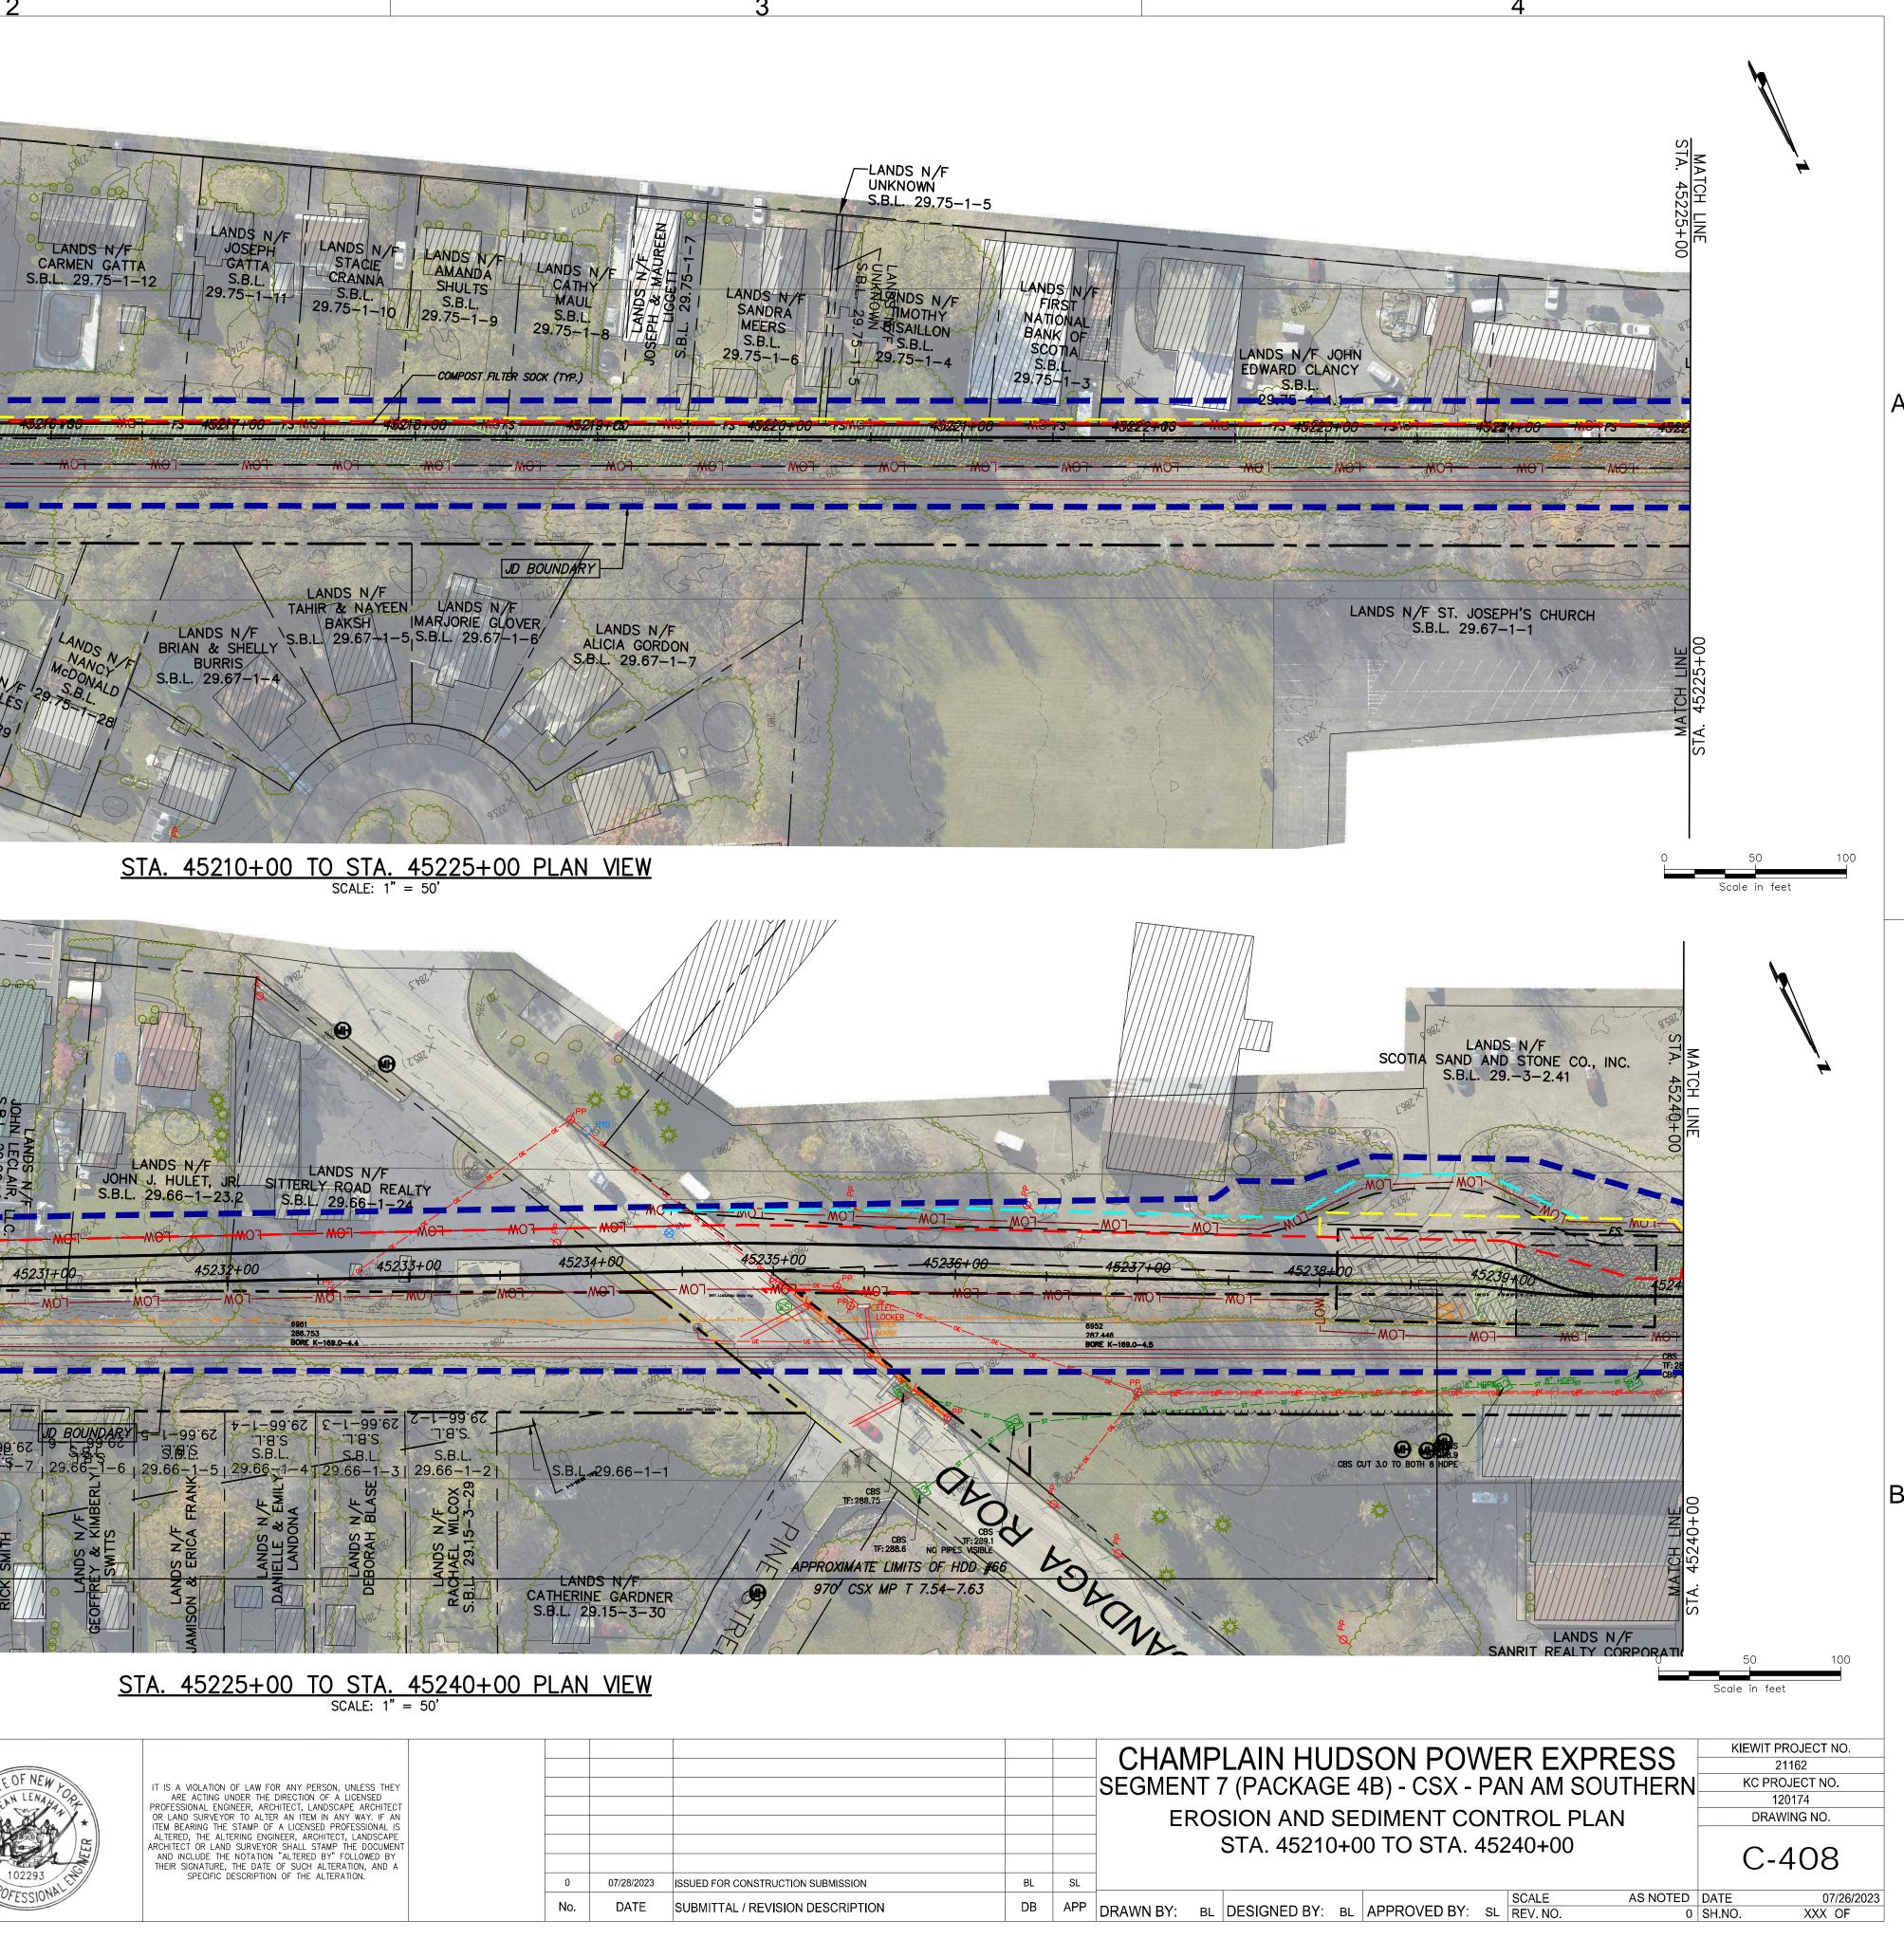

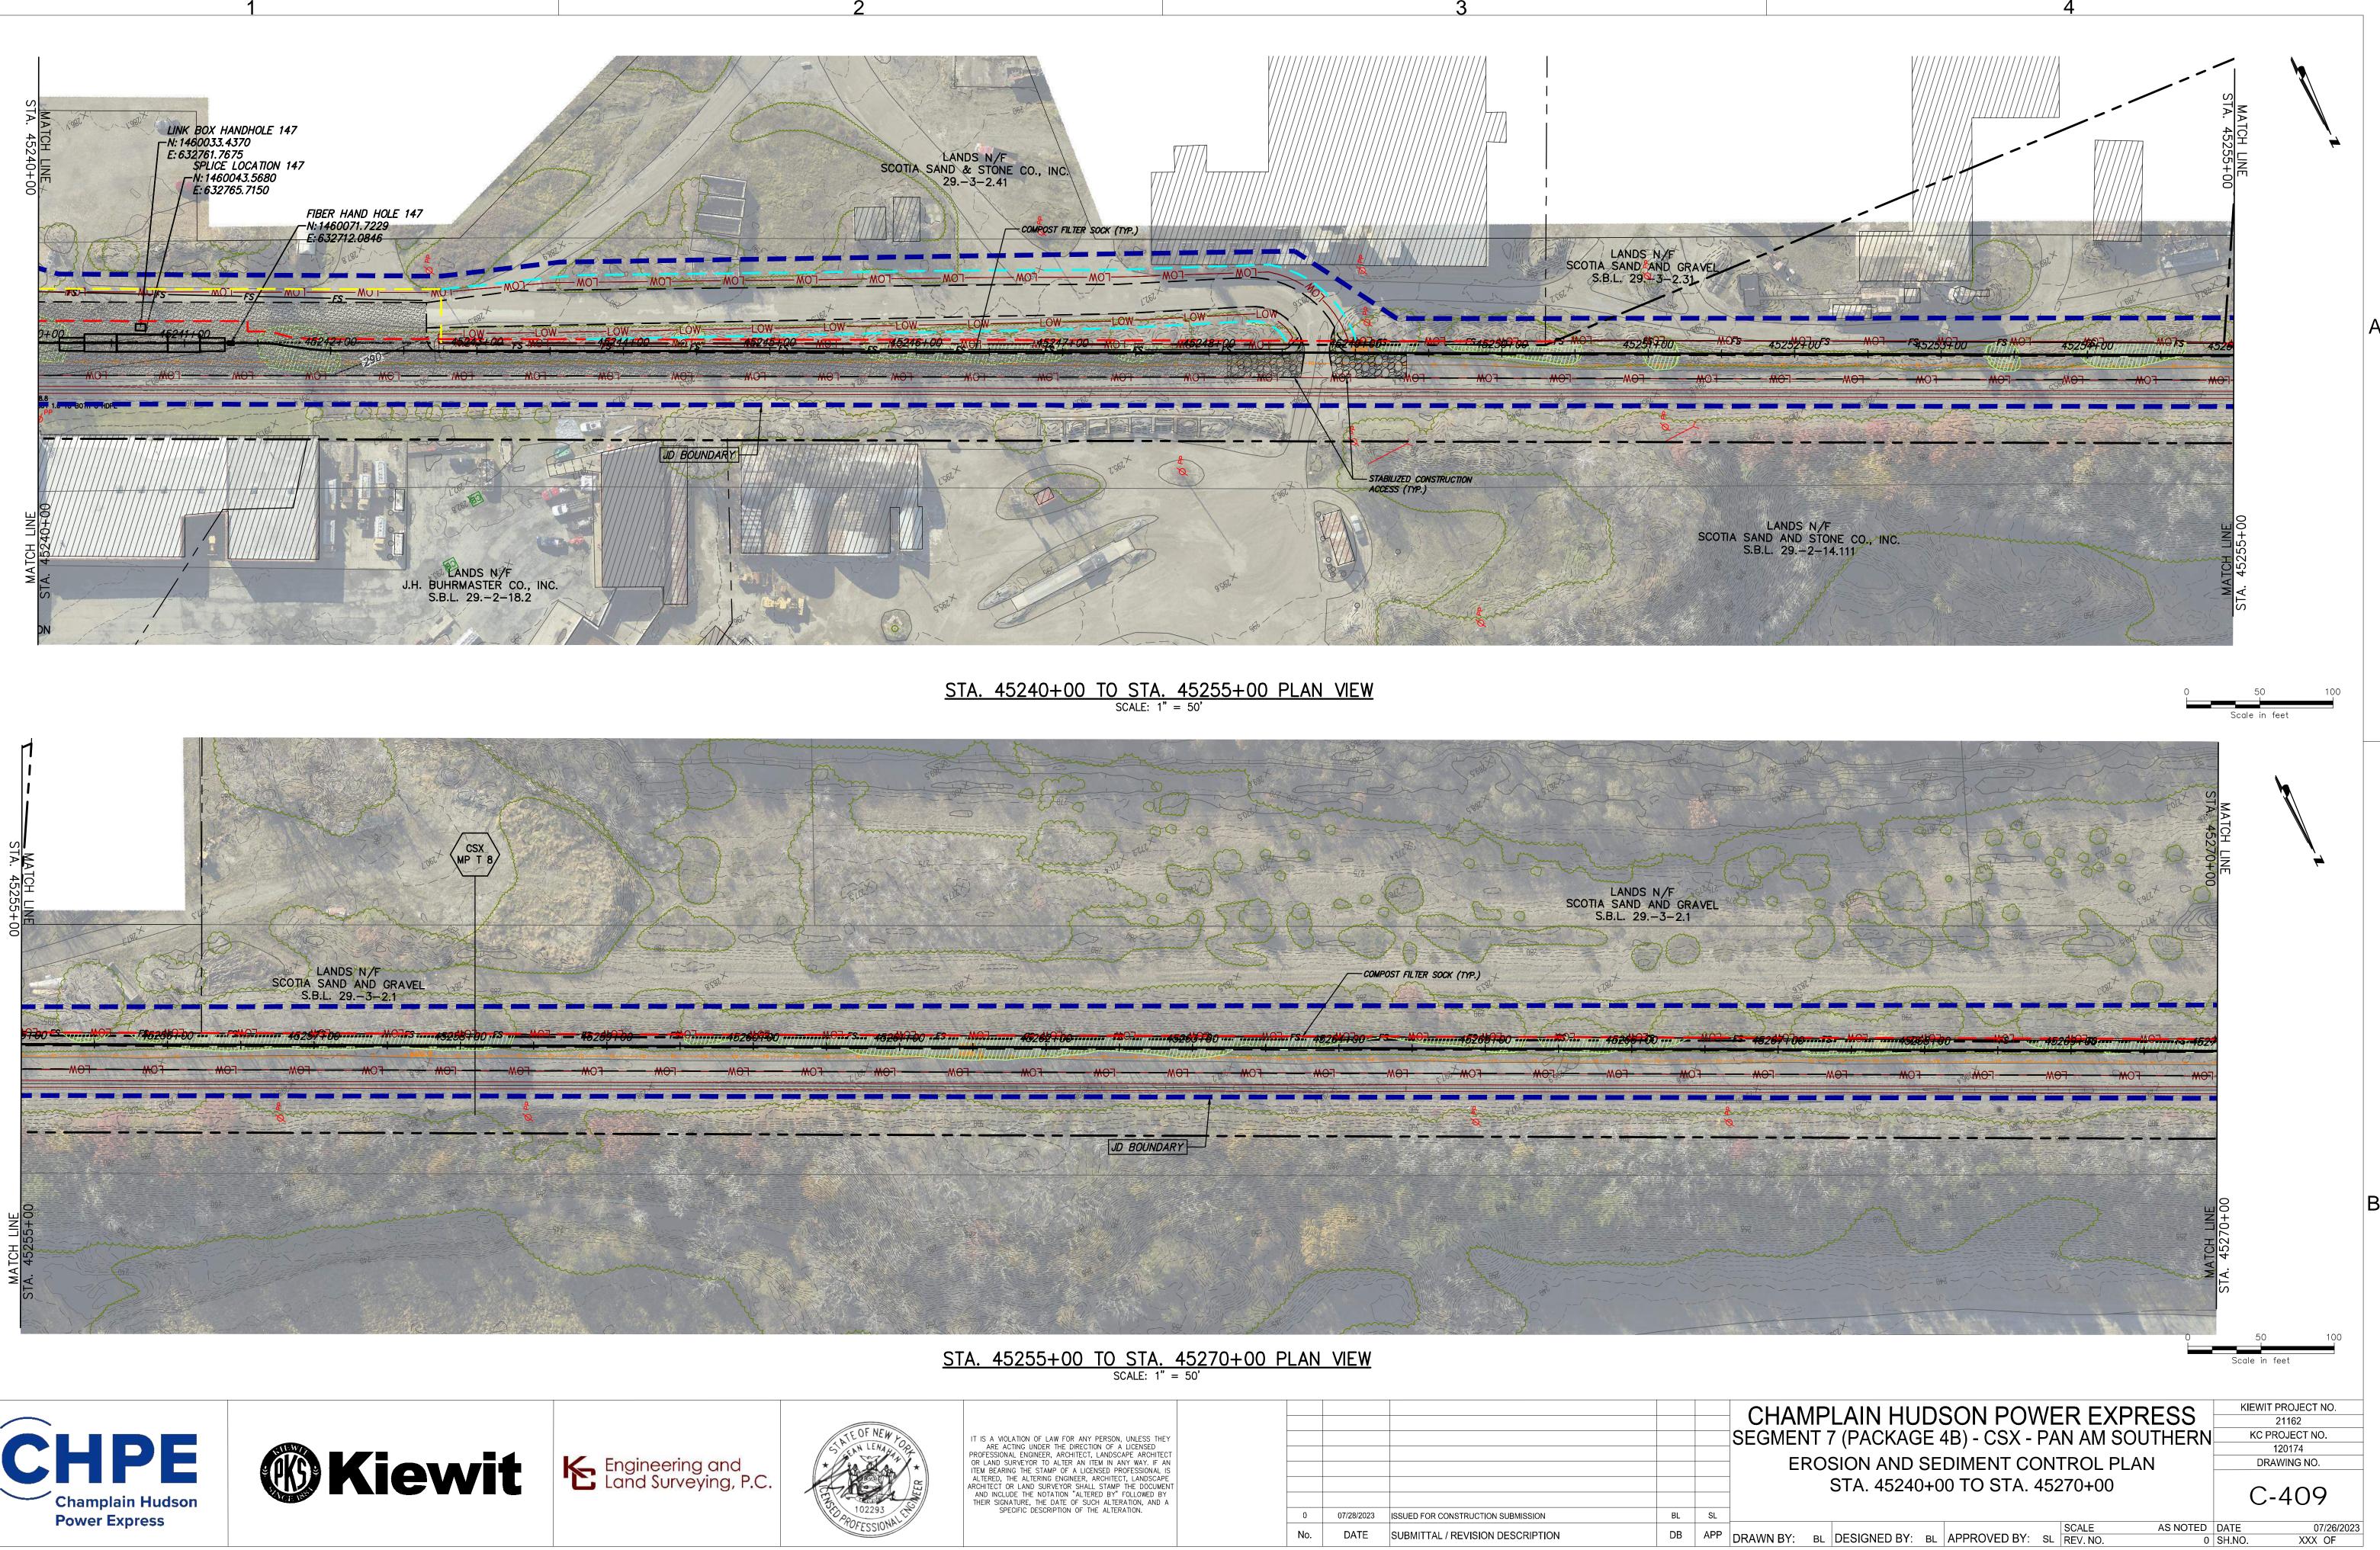









C					
SE(
	SL	BL	ISSUED FOR CONSTRUCTION SUBMISSION	0 07/28/2023	0
DRAV	APP	DB	SUBMITTAL / REVISION DESCRIPTION	No. DATE	No.