



File: P:\120174-CHPE_CABLE_INSTALL-KIEWIT-CAD\20-ENGINEERING-CAD_FILES\PACKAGE_4A\NY_ENVIRONMENTAL_EROSION_CONTROL\01_KCE\SHEET_FILES\2162_4A_C-410-412.DWG Scaled: 12/18/2023 12:17:29 PM Plotted: 12/18/2023 2:57:45 PM Current User: Jose Ramirez Last Saved By: jromirez

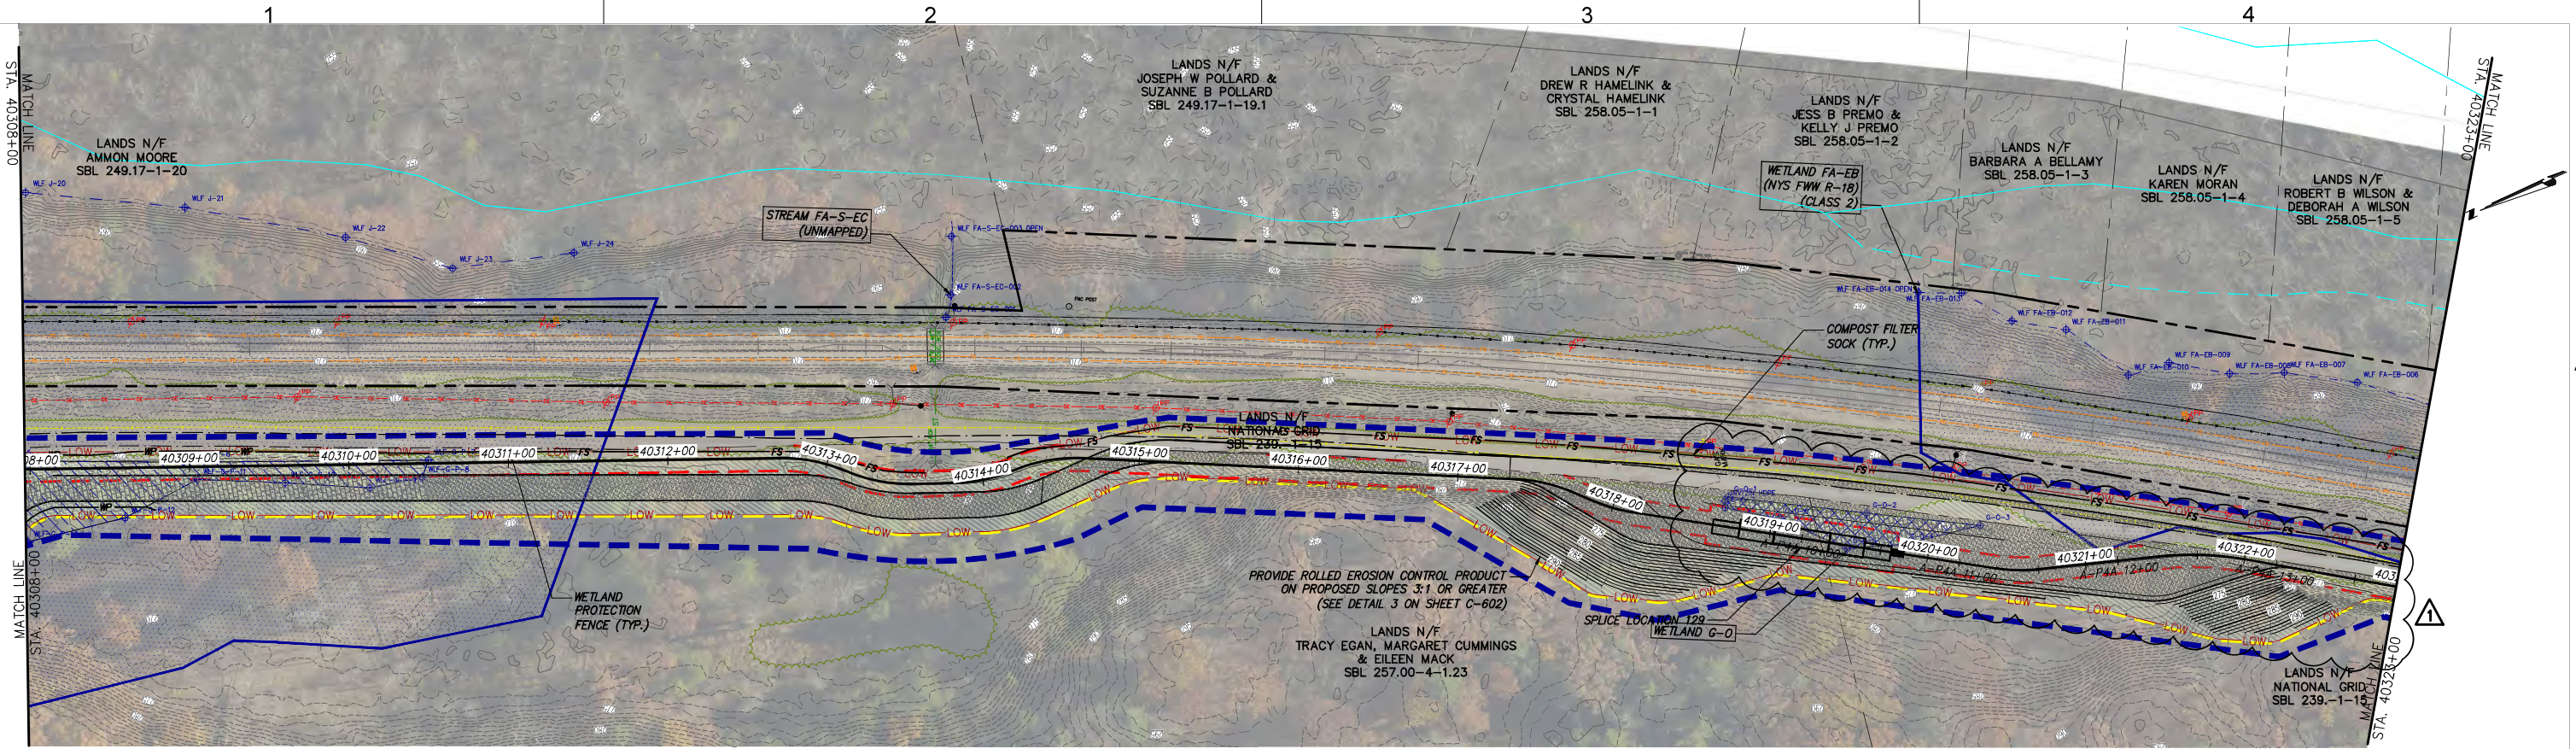

STA. 40308+00 TO STA. 40323+00 PLAN VIEW
SCALE: 1" = 50'

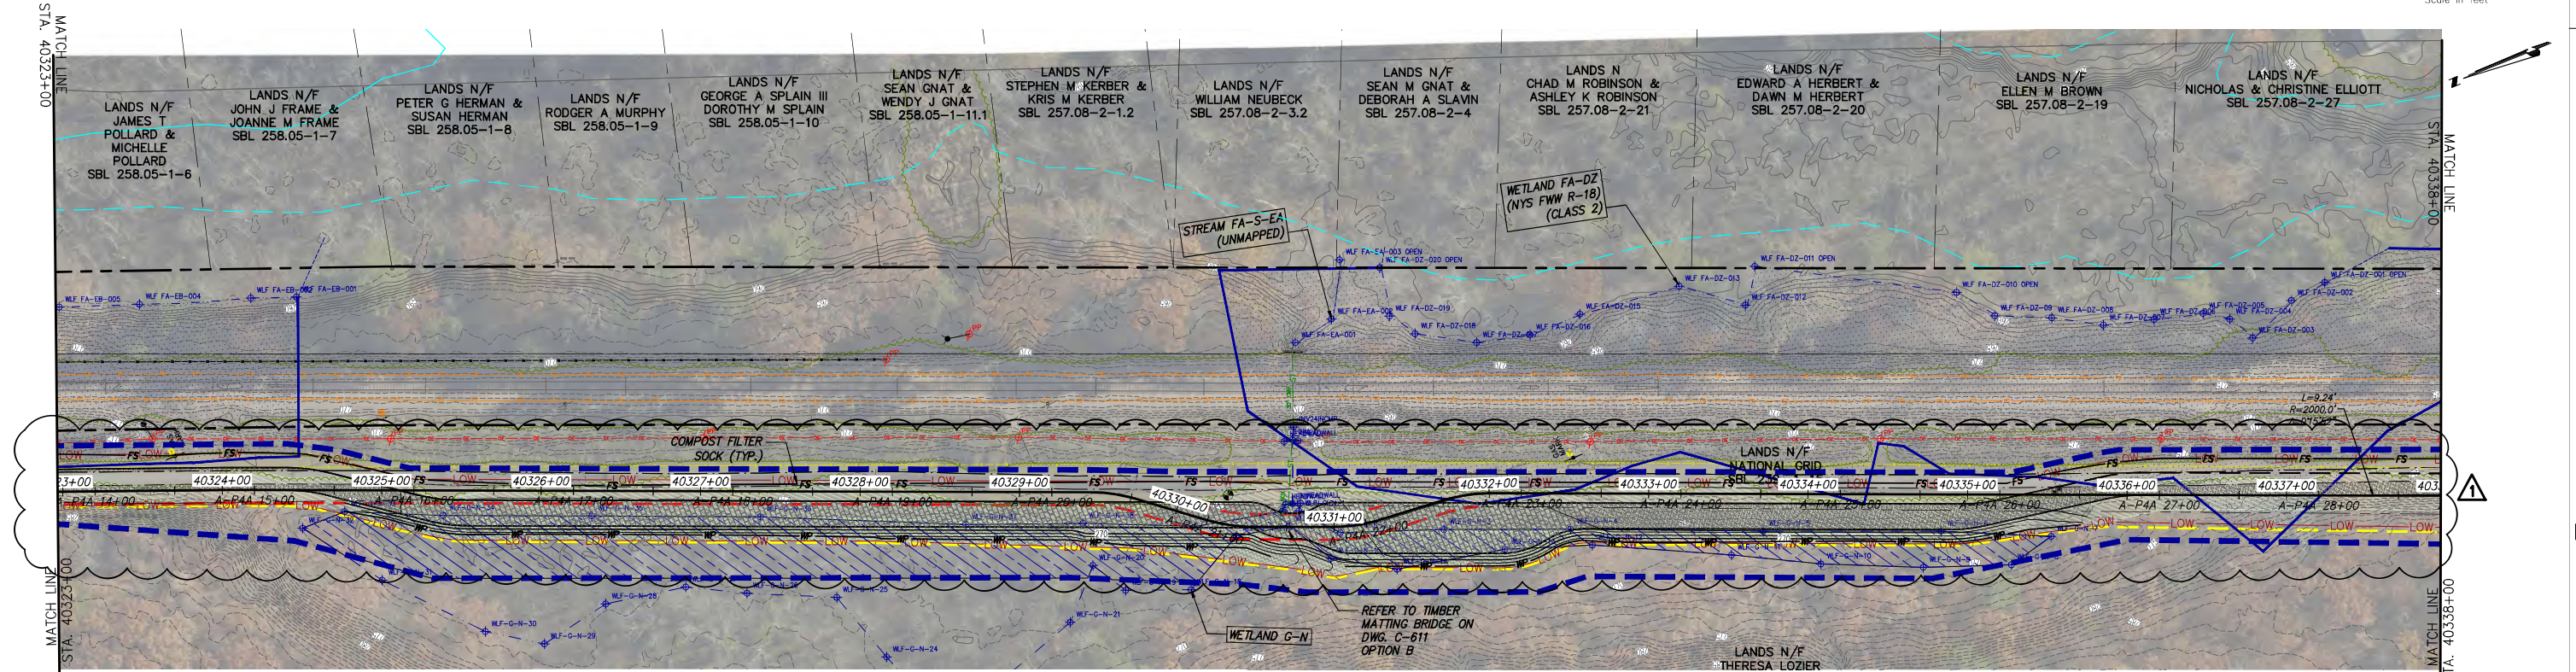

STA. 40323+00 TO STA. 40338+00 PLAN VIEW
SCALE: 1" = 50'



PROJECT NO.: 21162



IT IS A VIOLATION OF LAW FOR ANY PERSON, UNLESS THEY ARE ACTING UNDER THE DIRECTION OF A LICENSED PROFESSIONAL ENGINEER, ARCHITECT, LANDSCAPE ARCHITECT OR LAND SURVEYOR TO ALTER AN ITEM IN ANY WAY IF AN ITEM BEARING THE STAMP OF A LICENSED PROFESSIONAL IS ALTERED. THE ALTERING ENGINEER, ARCHITECT, LANDSCAPE ARCHITECT OR LAND SURVEYOR SHALL STAMP THE DOCUMENT AND INCLUDE THE NOTATION "ALTERED BY" FOLLOWED BY THEIR SIGNATURE, THE DATE OF SUCH ALTERATION, AND A SPECIFIC DESCRIPTION OF THE ALTERATION.


No.	DATE	SUBMITTAL / REVISION DESCRIPTION	DB	APP
1	12/18/2023	NDC-0042 ALIGNMENT ADJUSTMENT FOR FIREMAN'S LANE	JR	SL
0	08/03/2023	ISSUED FOR CONSTRUCTION SUBMISSION	BL	SL

CHAMPLAIN HUDSON POWER EXPRESS
 SEGMENT 6 (PACKAGE 4A) - CP: BALLSTON TO GLENVILLE
 EROSION AND SEDIMENT CONTROL PLAN
 STA. 40308+00 TO STA. 40338+00



DRAWN BY: BL DESIGNED BY: BL APPROVED BY: SL SCALE: AS NOTED
 DATE: 08/03/2023

PERMIT DRAWING NO.	N/A
DRAWING NO.	C-411




File: P:\120174-CHPE_CABLE_INSTALL-KIEWIT-ENGINEERING_CAD_FILES\PACKAGE_4A\ENVIRONMENTAL\EROSION_CONTROL\01_KCE\SHEET_FILES\2162_44_C-412-112.DWG, Scaled: 12/18/2023 3:02:38 PM, Plot Date: 12/19/2023 3:41:36 PM, Current User: Jose Ramirez, Last Saved By: jramirez

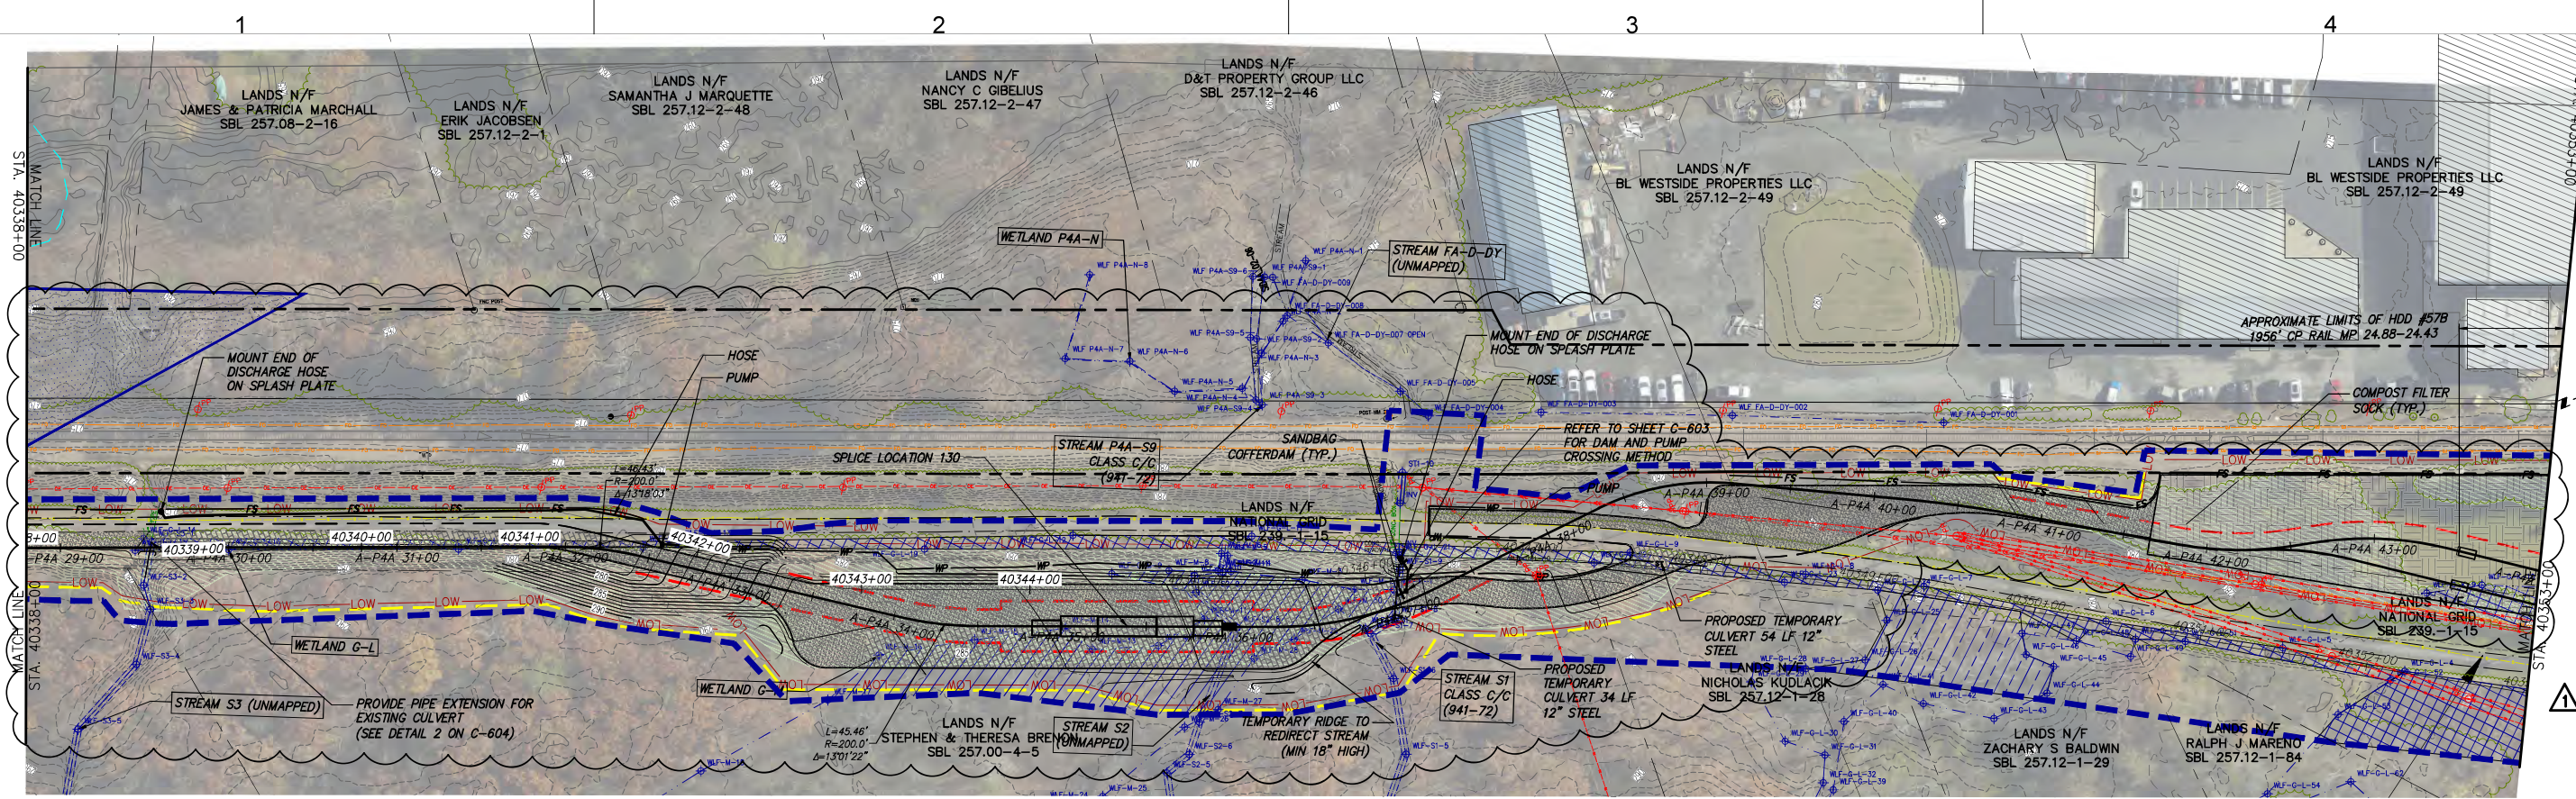

STA. 40338+00 TO STA. 40353+00 PLAN VIEW
SCALE: 1" = 50'

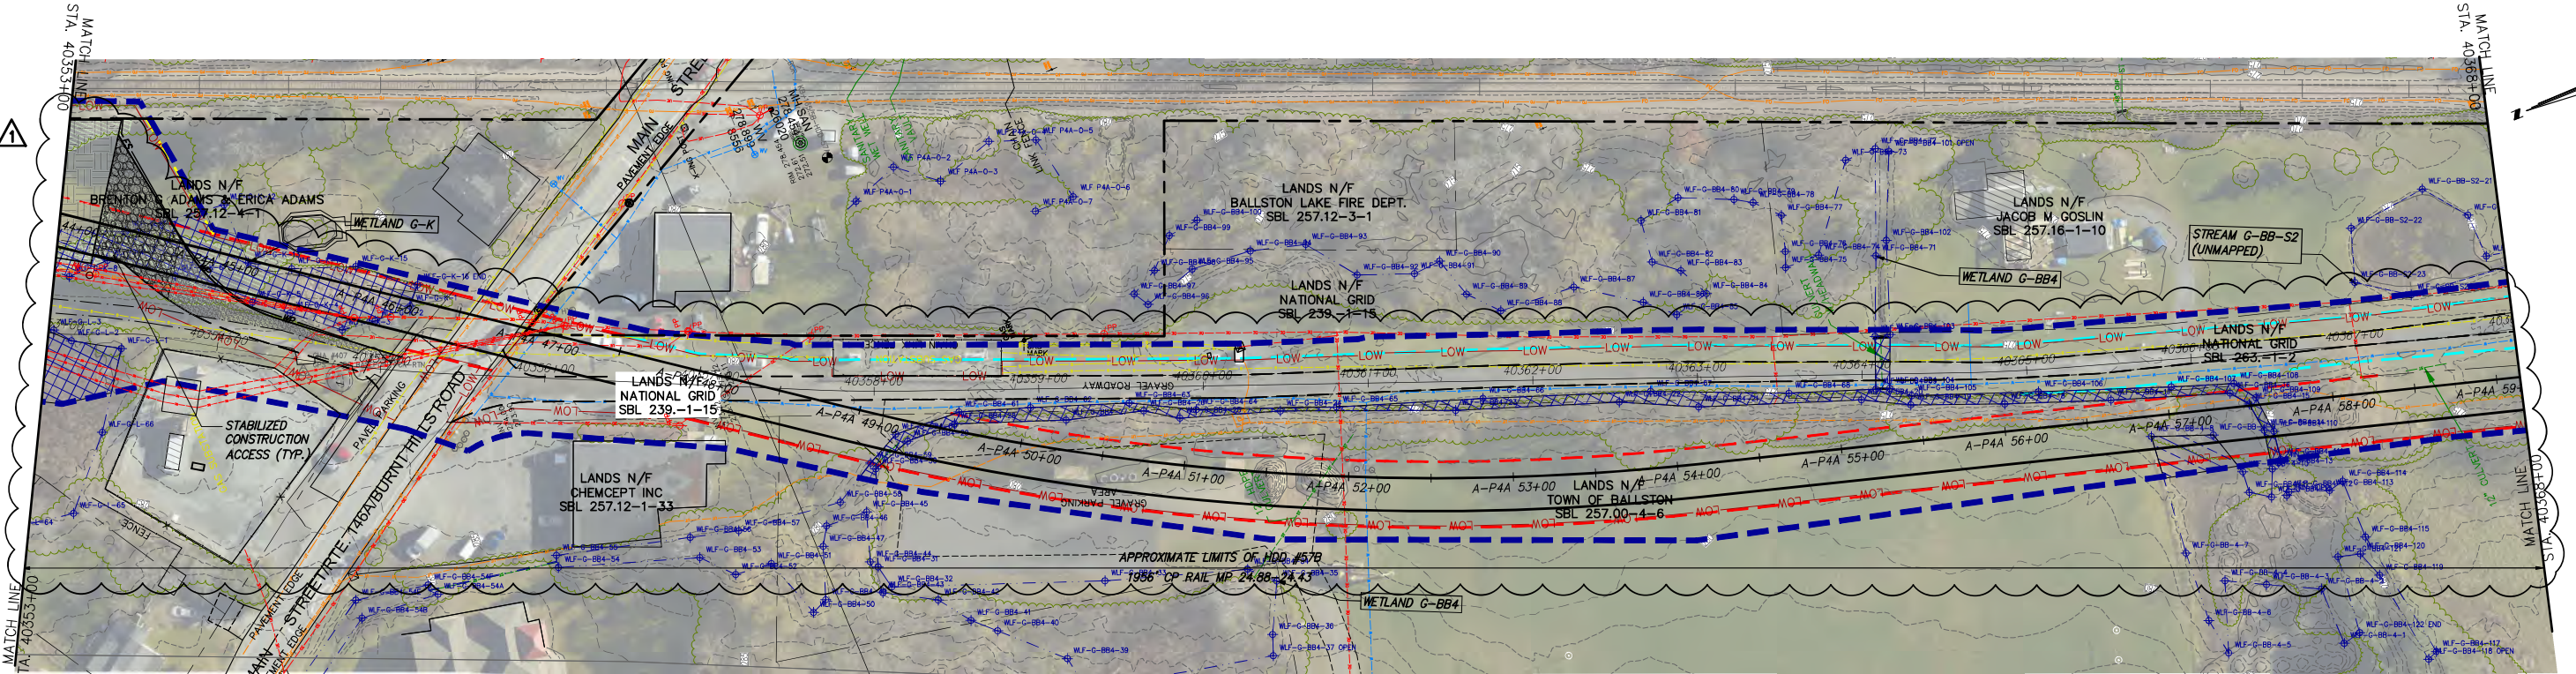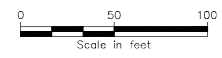

STA. 40353+00 TO STA. 40368+00 PLAN VIEW
SCALE: 1" = 50'

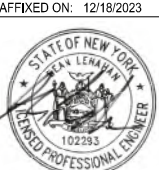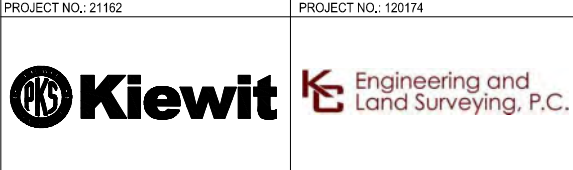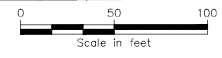

IT IS A VIOLATION OF LAW FOR ANY PERSON, UNLESS THEY ARE ACTING UNDER THE DIRECTION OF A LICENSED PROFESSIONAL ENGINEER, ARCHITECT, LANDSCAPE ARCHITECT OR LAND SURVEYOR TO ALTER AN ITEM IN ANY WAY IF AN ITEM BEARING THE STAMP OF A LICENSED PROFESSIONAL IS ALTERED. THE ALTERING ENGINEER, ARCHITECT, LANDSCAPE ARCHITECT OR LAND SURVEYOR SHALL STAMP THE DOCUMENT AND INCLUDE THE NOTATION "ALTERED BY" FOLLOWED BY THEIR SIGNATURE, THE DATE OF SUCH ALTERATION, AND A SPECIFIC DESCRIPTION OF THE ALTERATION.

No.	DATE	SUBMITTAL / REVISION DESCRIPTION	DB	APP
1	12/18/2023	NDC-0042 ALIGNMENT ADJUSTMENT FOR FIREMAN'S LANE	JR	SL
0	08/03/2023	ISSUED FOR CONSTRUCTION SUBMISSION	BL	SL

CHAMPLAIN HUDSON POWER EXPRESS
SEGMENT 6 (PACKAGE 4A) - CP: BALLSTON TO GLENVILLE
EROSION AND SEDIMENT CONTROL PLAN
STA. 40338+00 TO STA. 40368+00

DRAWN BY: BL DESIGNED BY: BL APPROVED BY: SL
SCALE: AS NOTED
DATE: 08/03/2023

PERMIT DRAWING NO.
N/A
DRAWING NO.
C-412