





7A-06-RD - OFF SITE ACCESS OFF RTE 9W. - STA 70258+00
SCALE: 1" = 70'

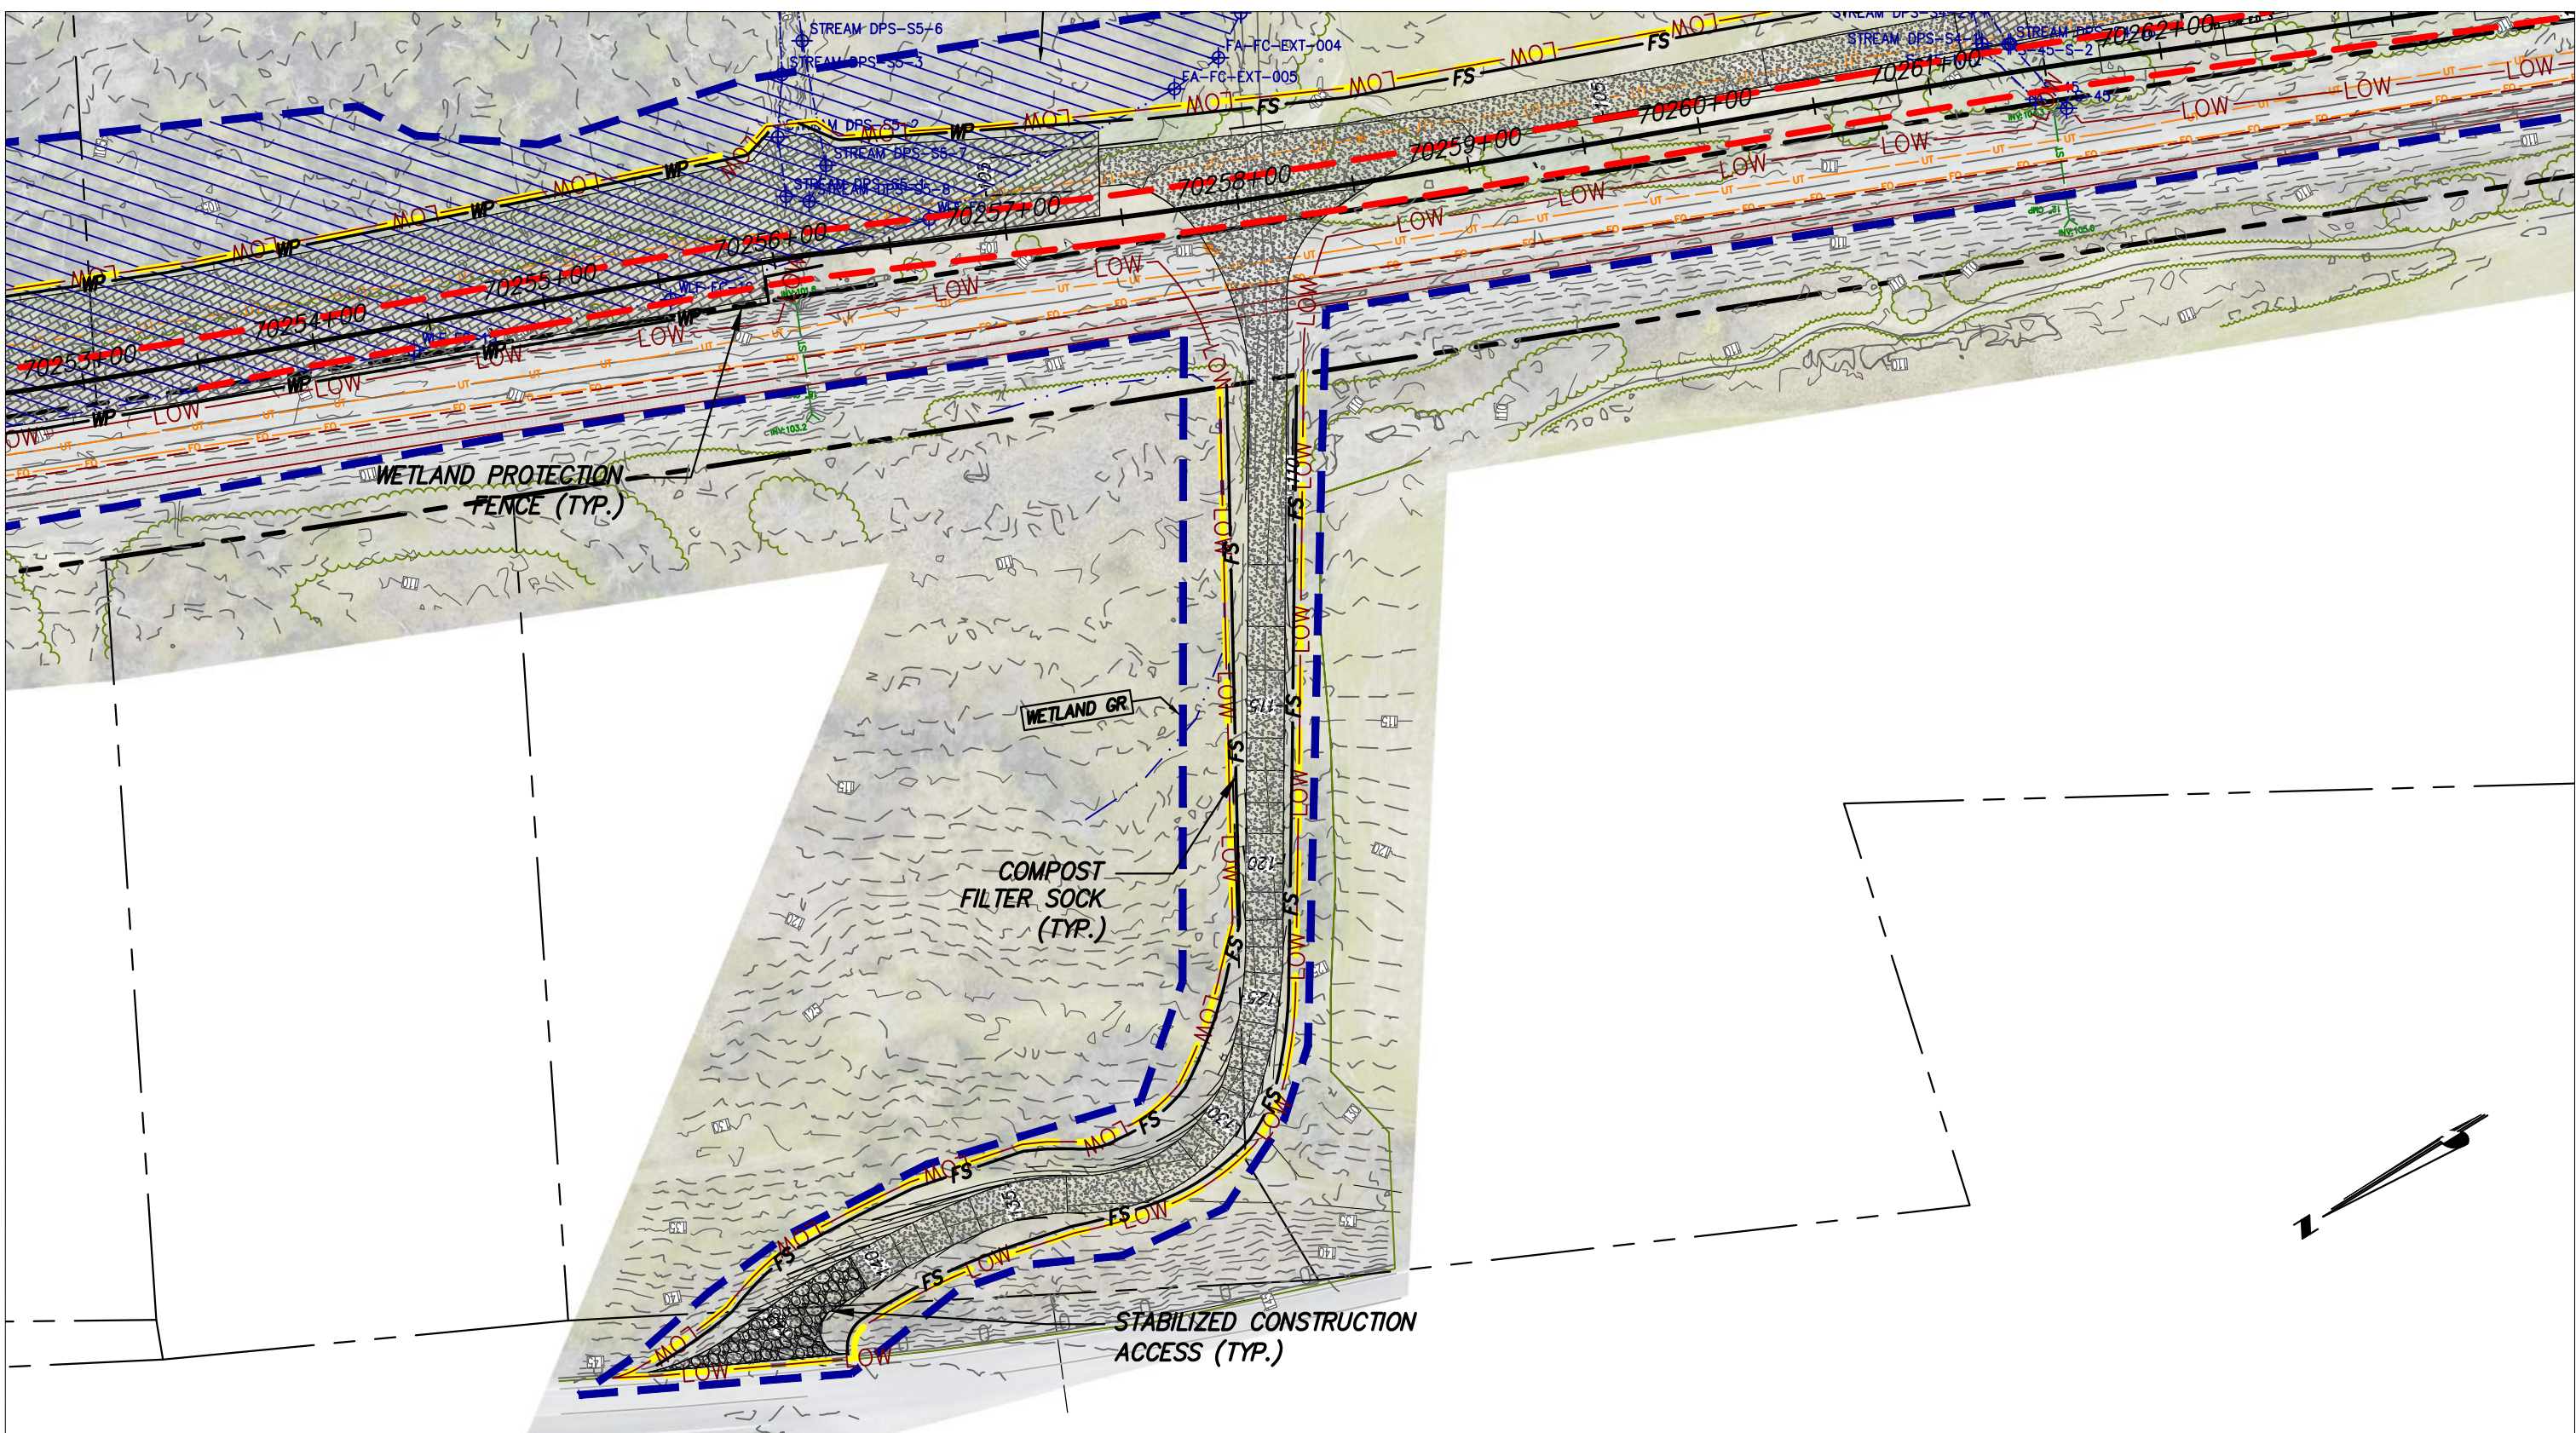

7A-09-RTE - OFF SITE ACCESS OFF RTE 9W. - STA 70348+00
SCALE: 1" = 50'

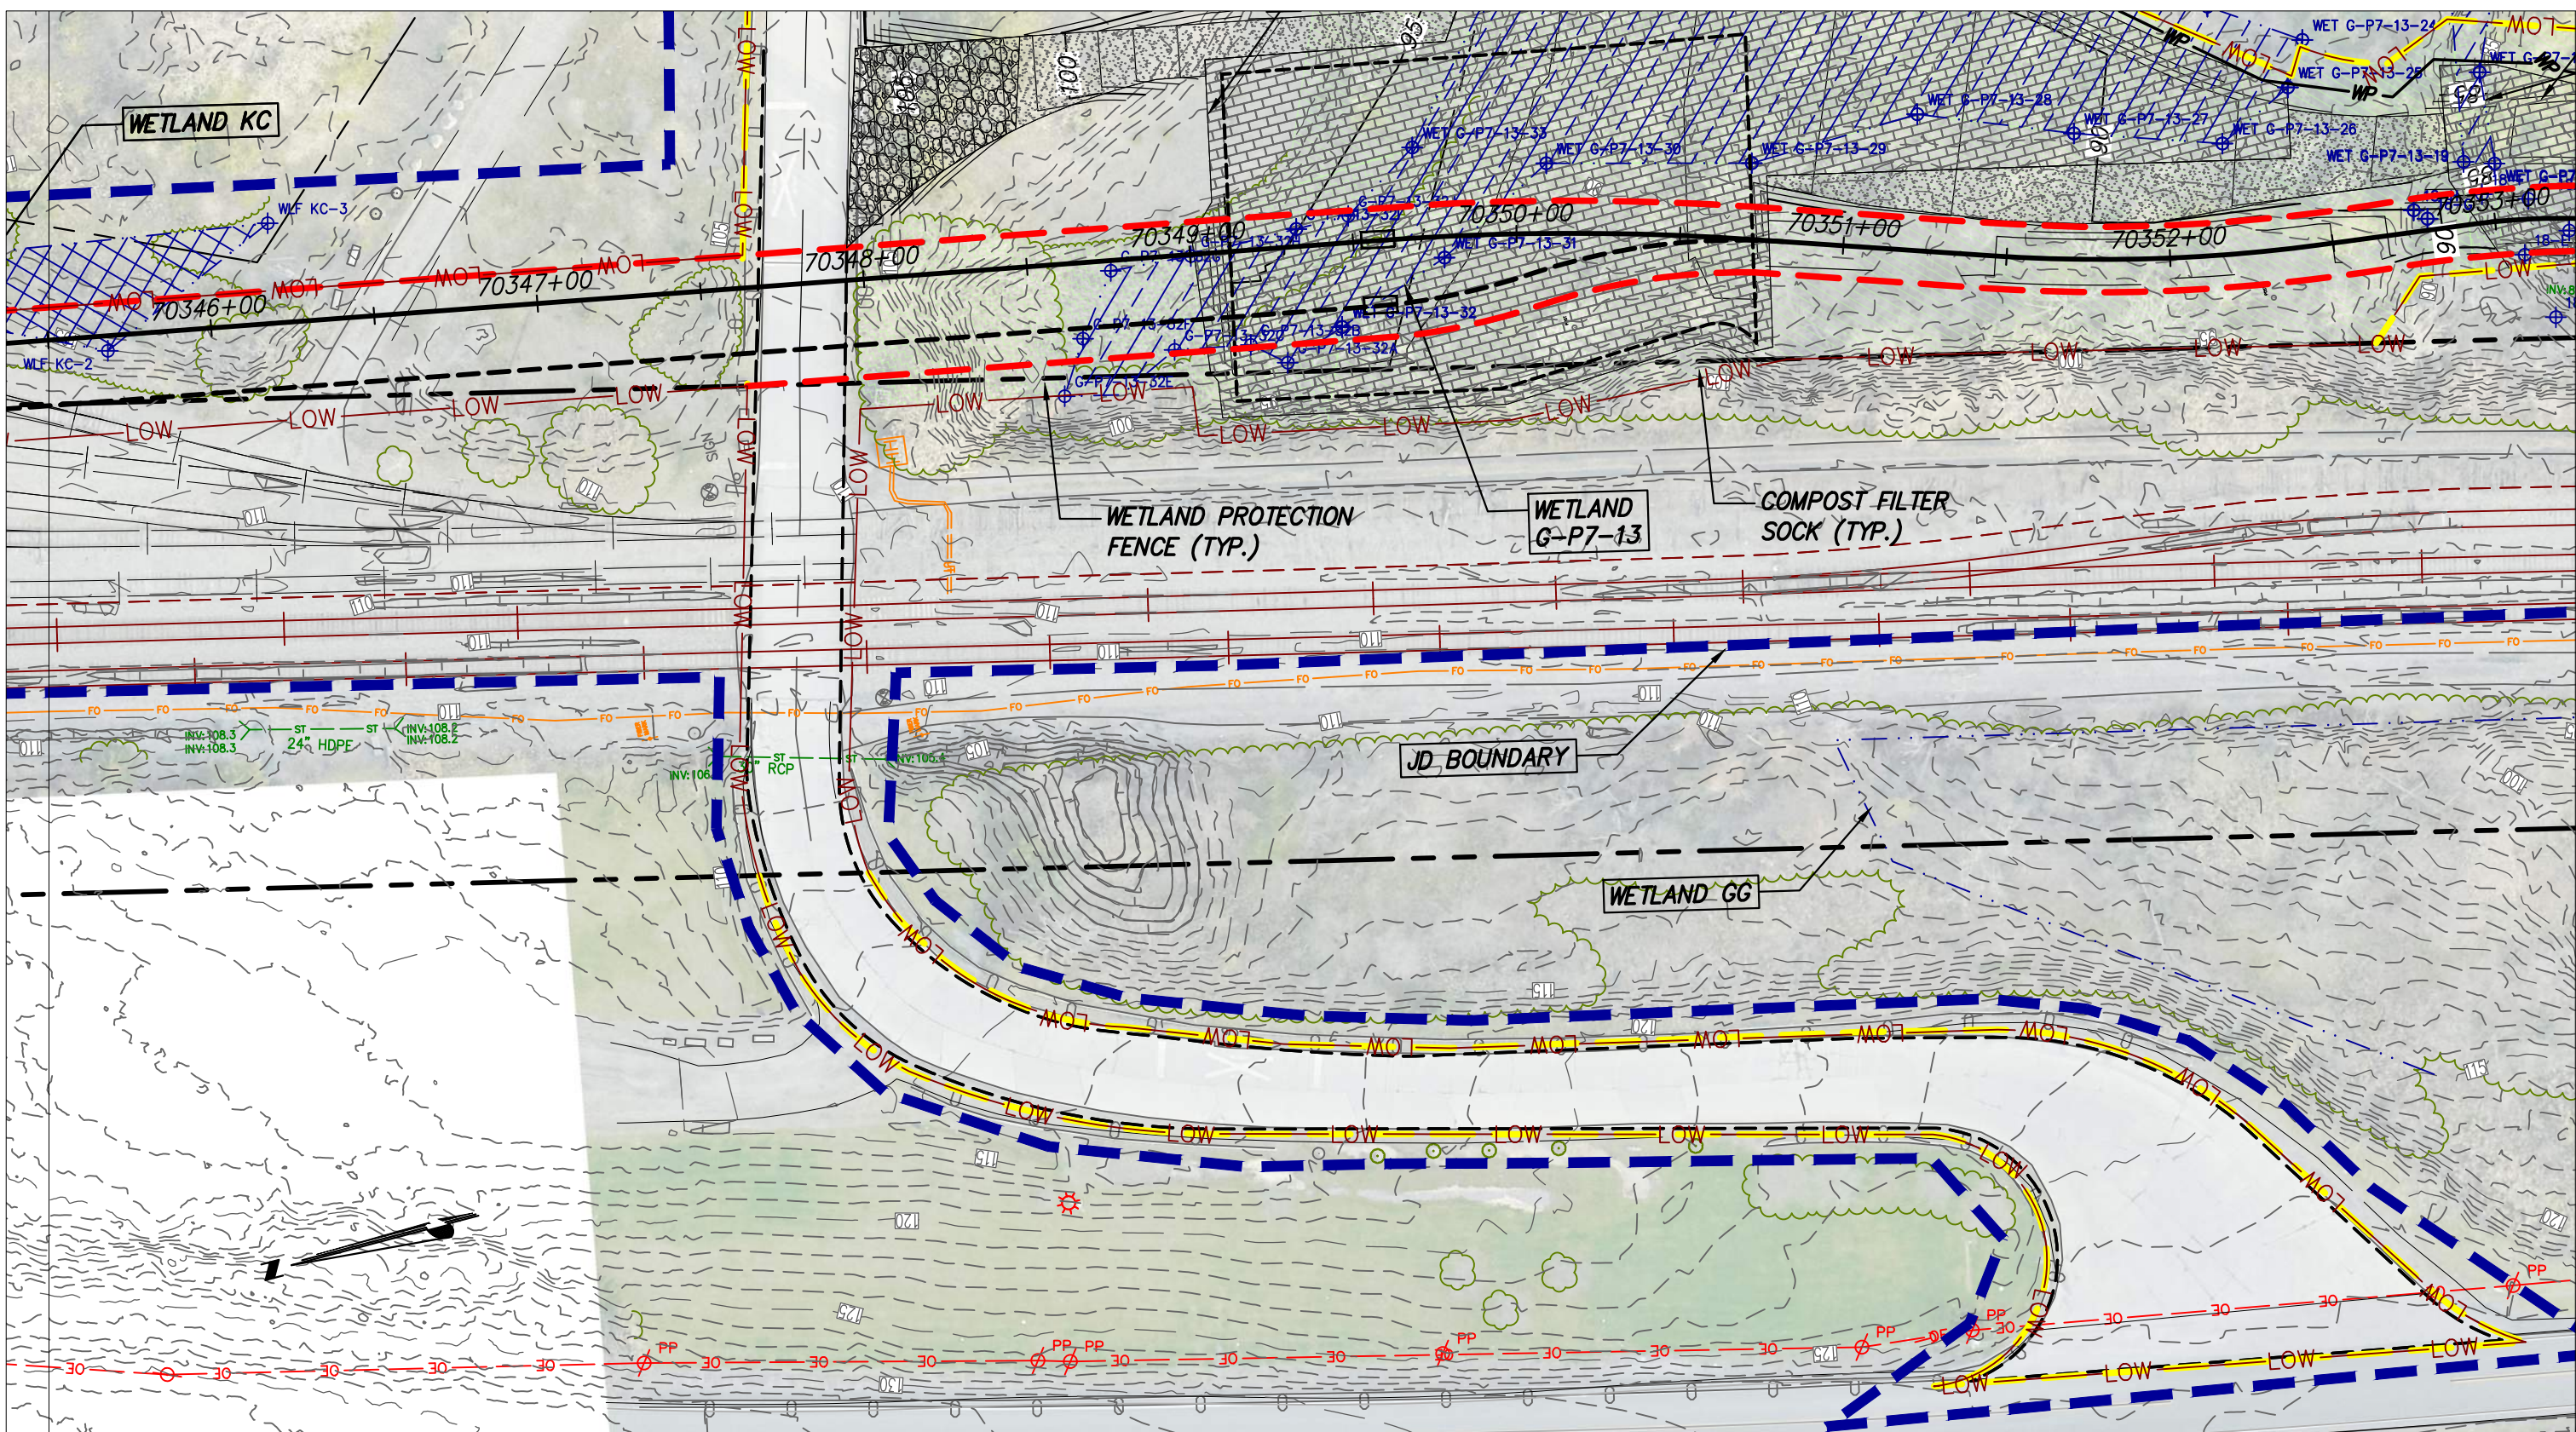