




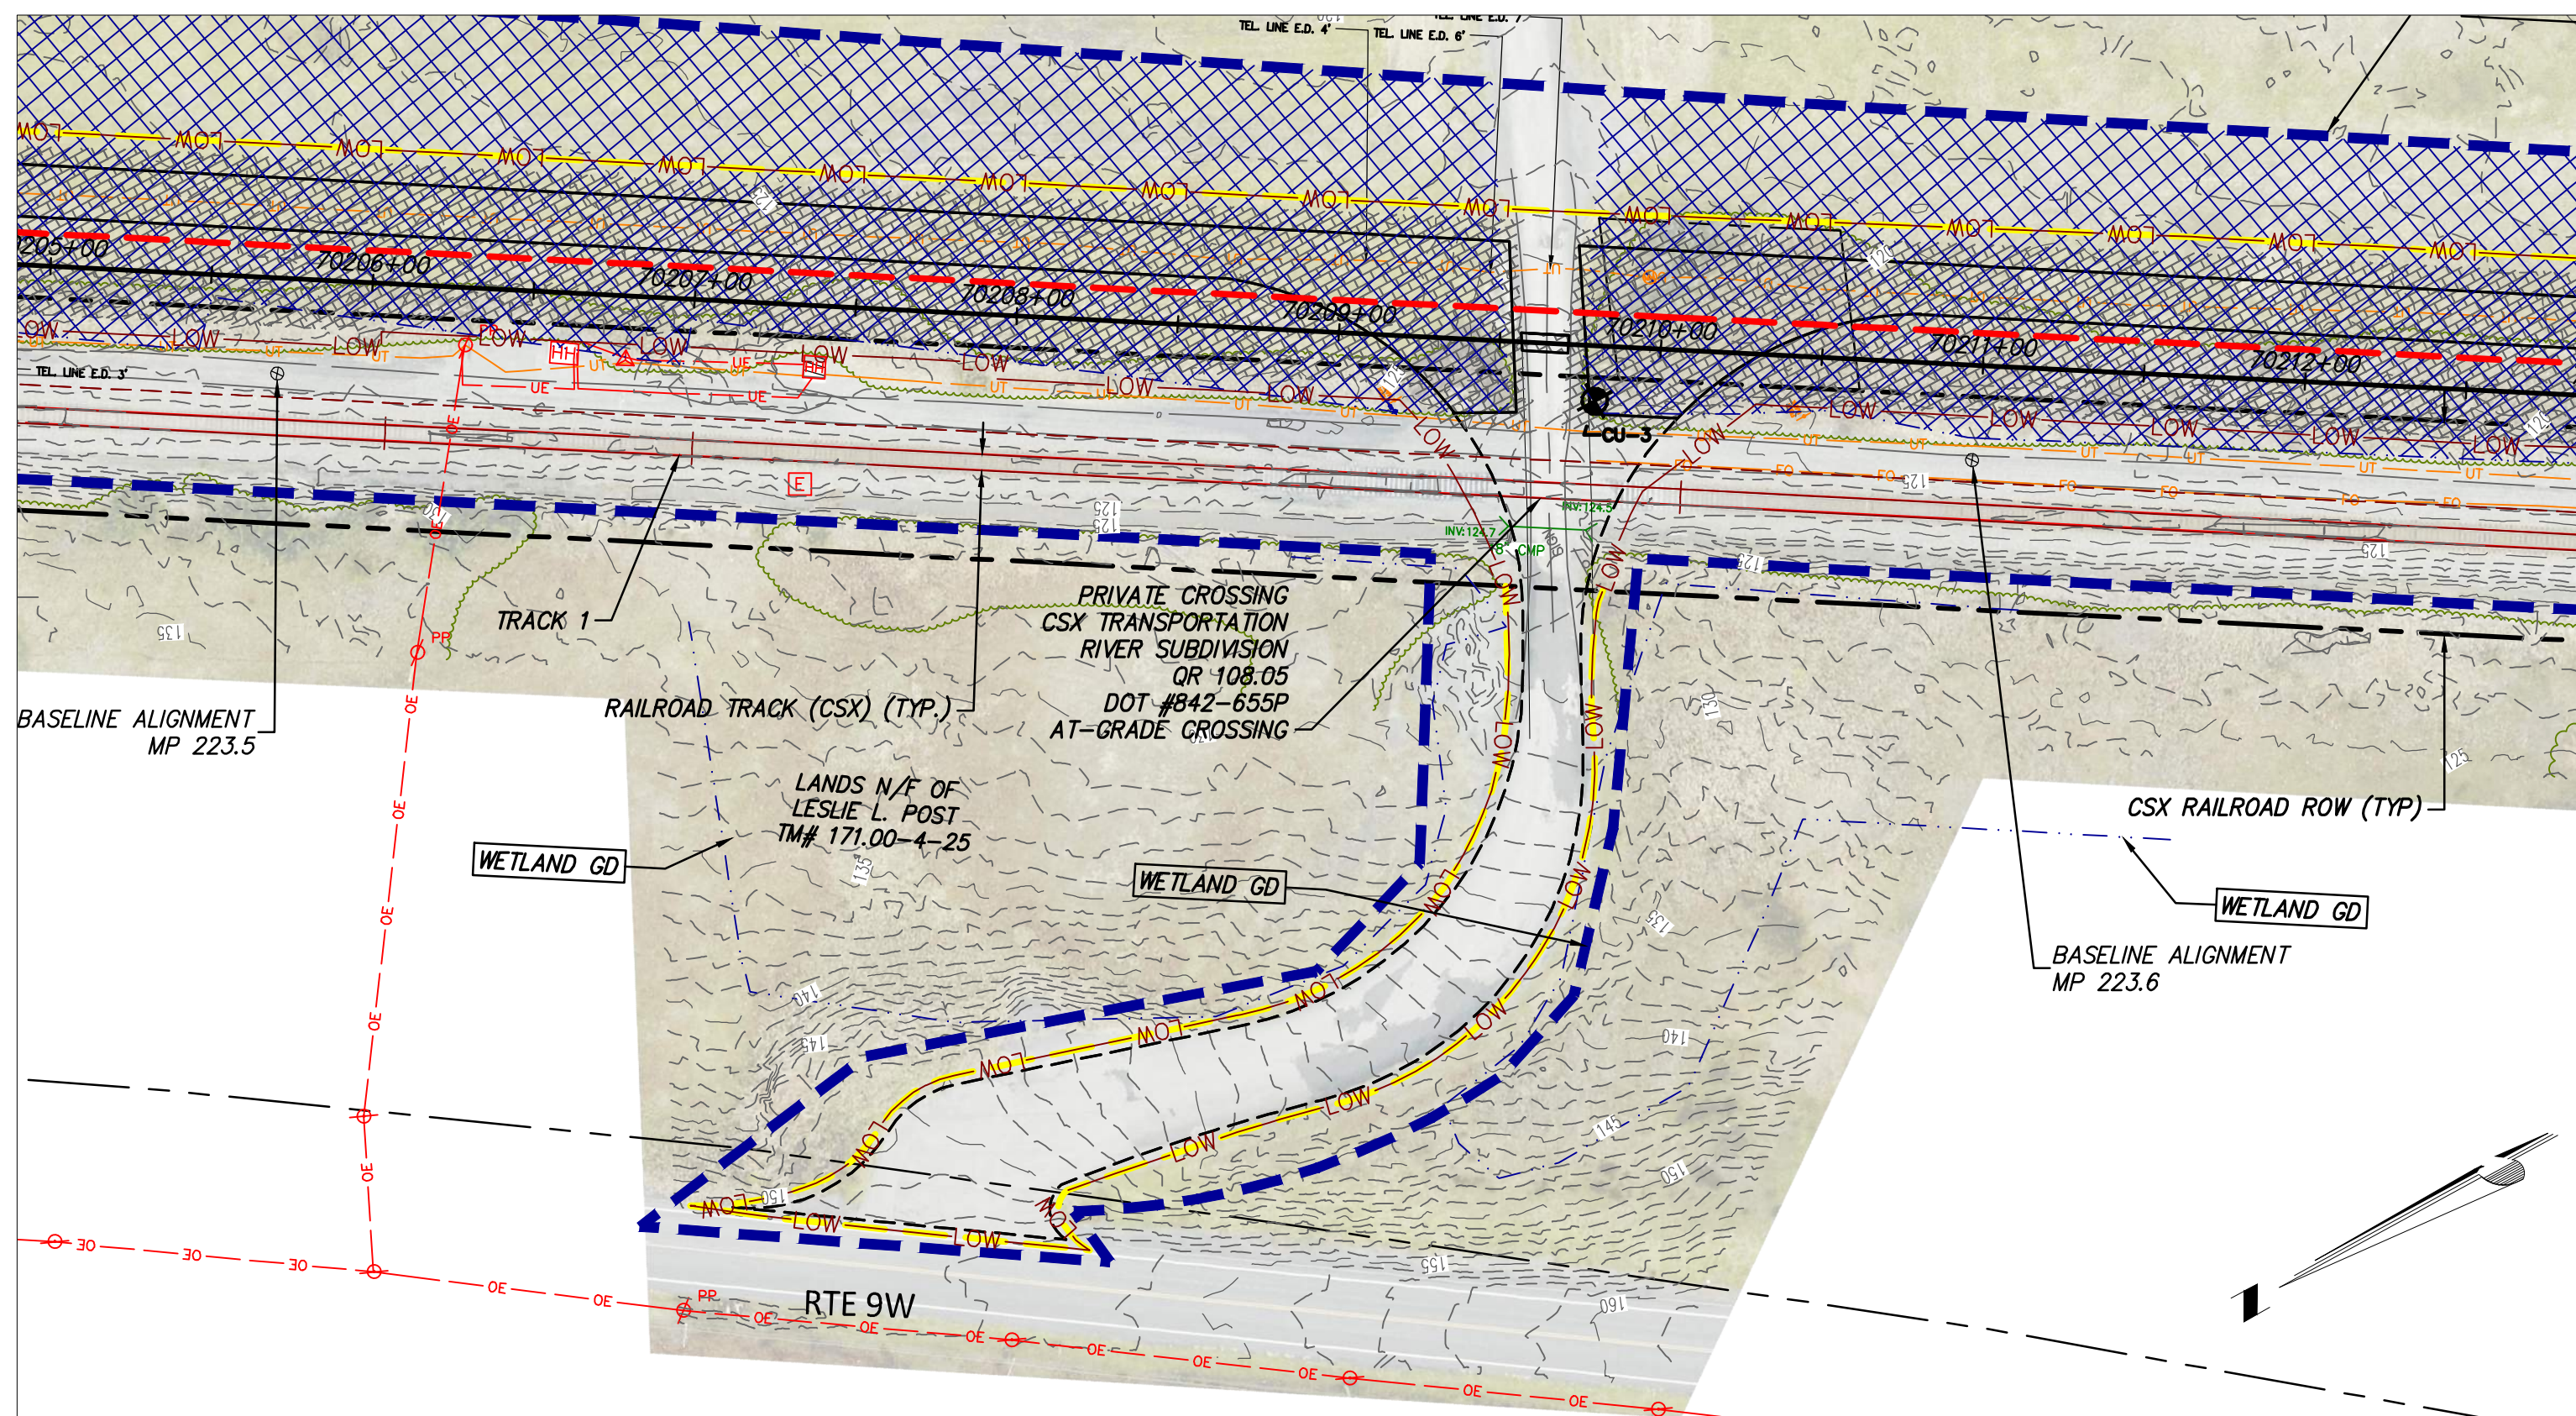


7A-05-RTE - OFF SITE ACCESS OFF RTE 9W. - STA 70210+00
SCALE: 1" = 50'

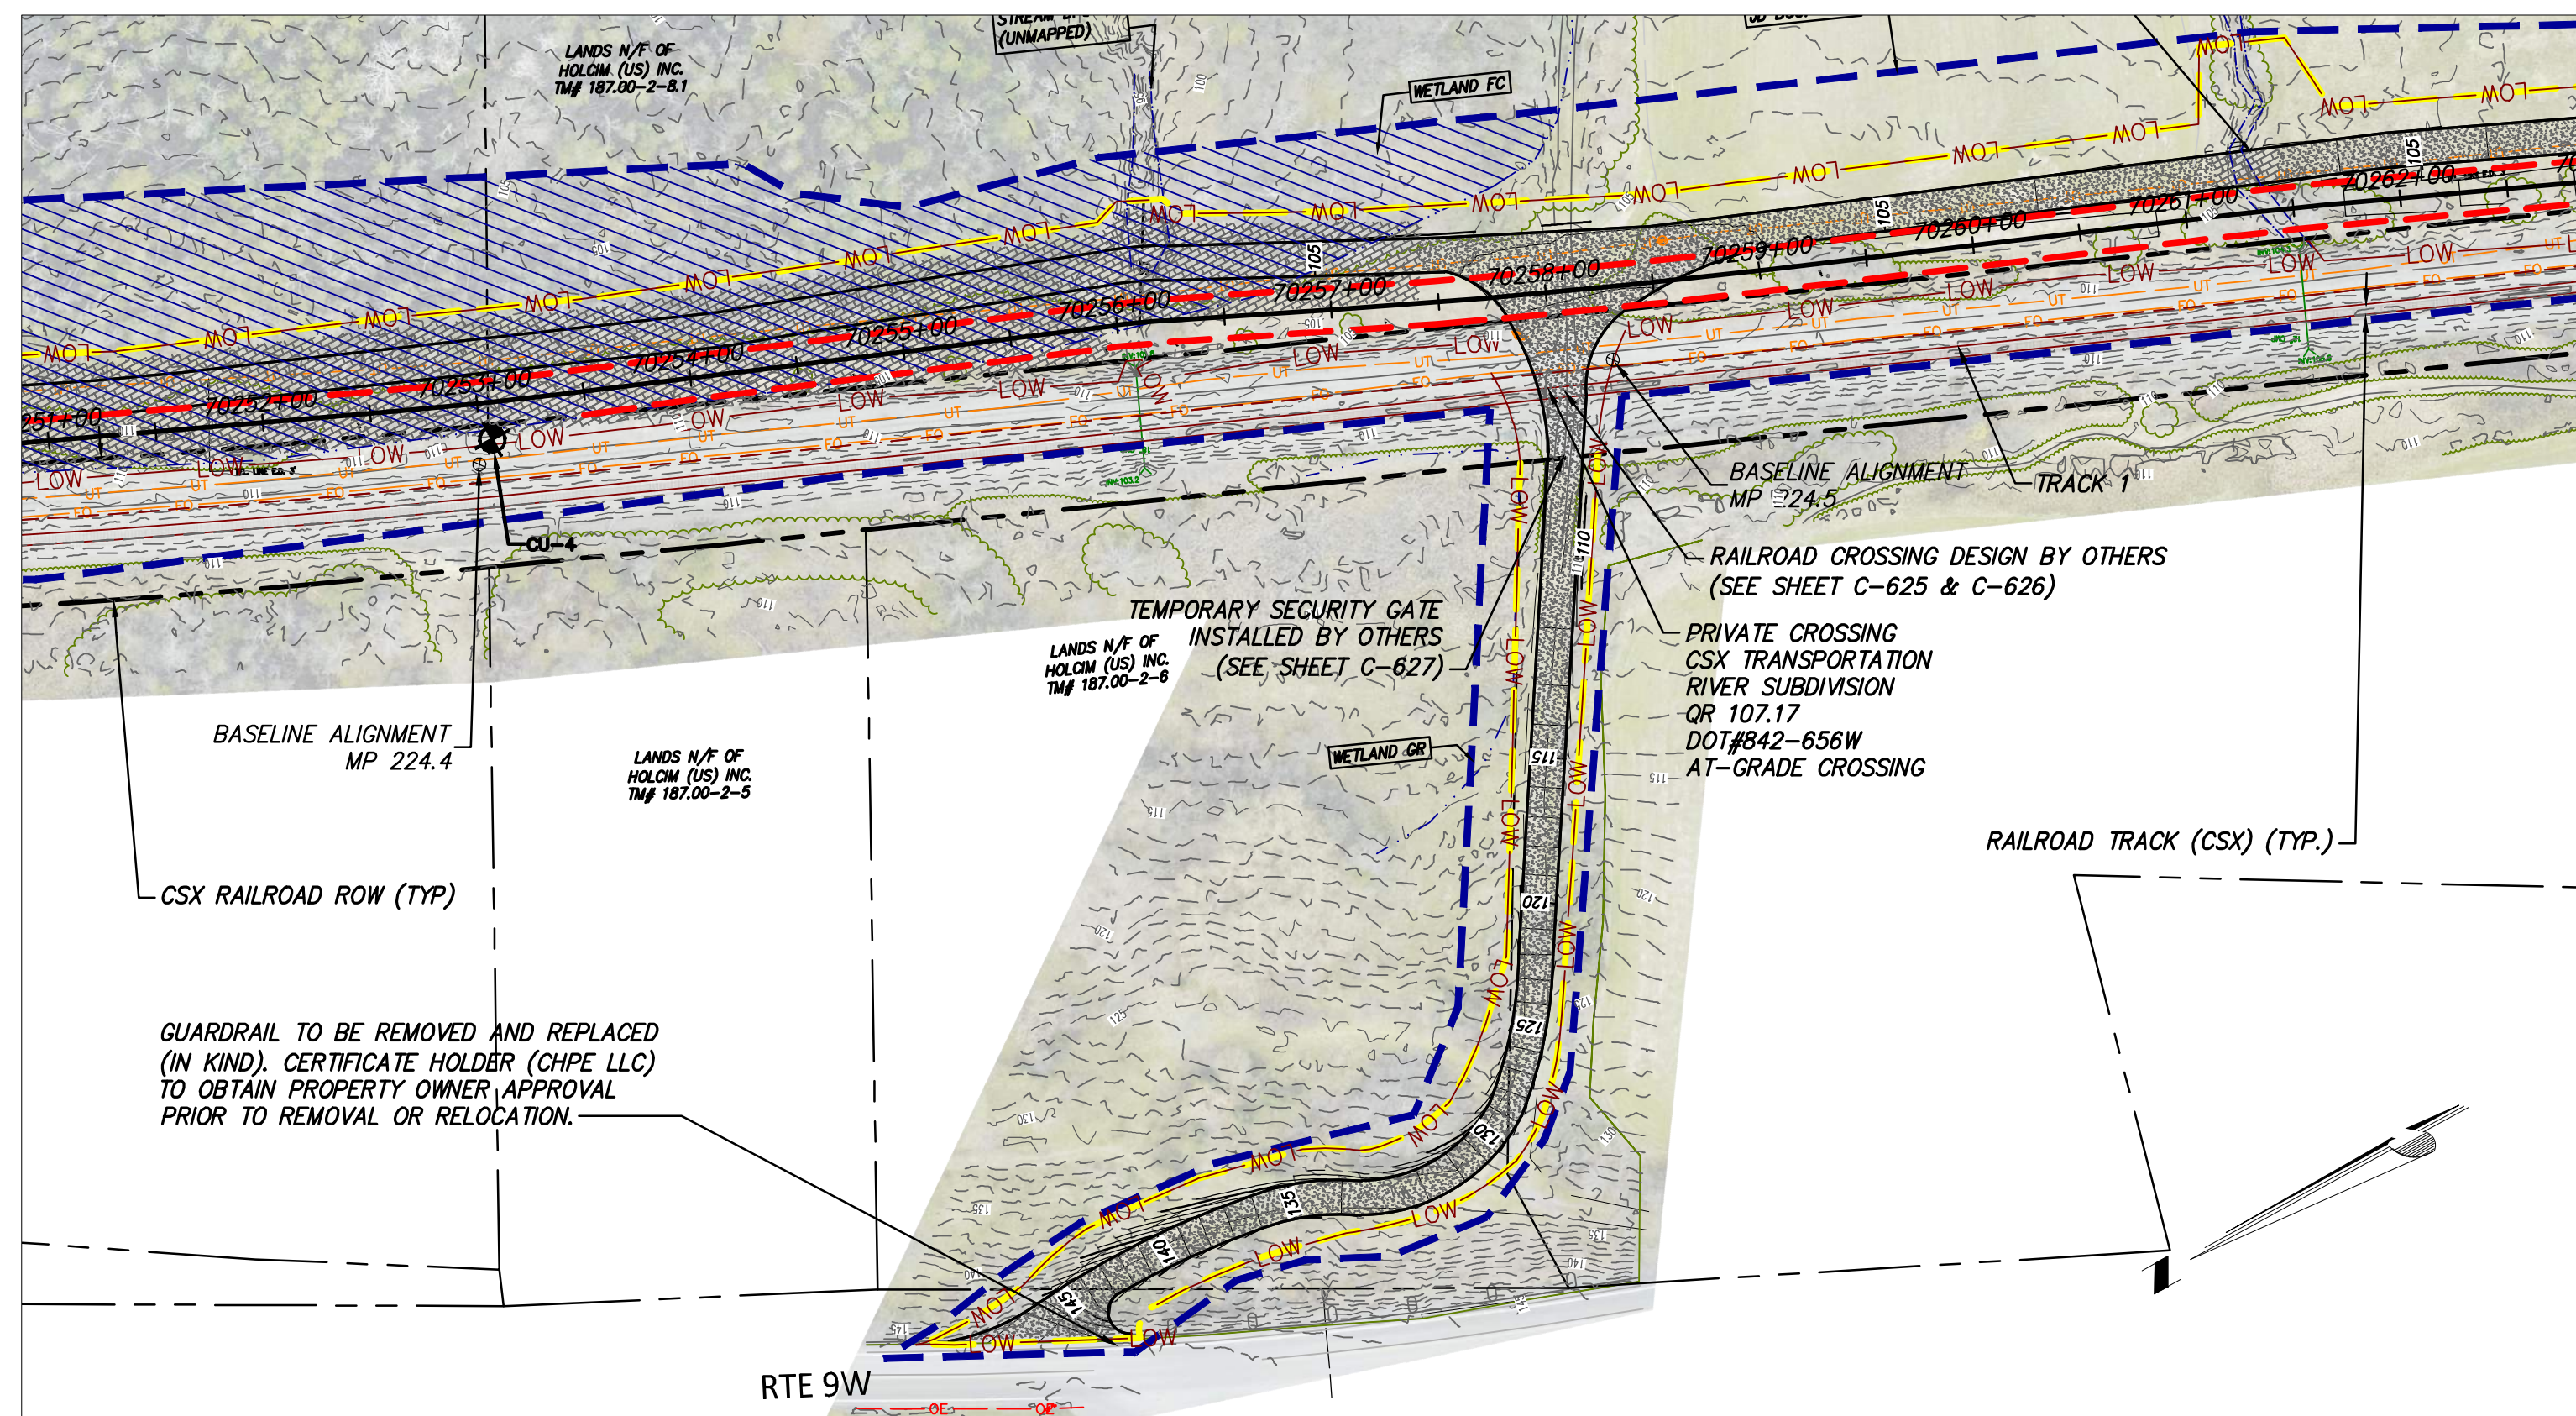

7A-06-RD - OFF SITE ACCESS OFF RTE 9W. - STA 70258+00
SCALE: 1" = 75'

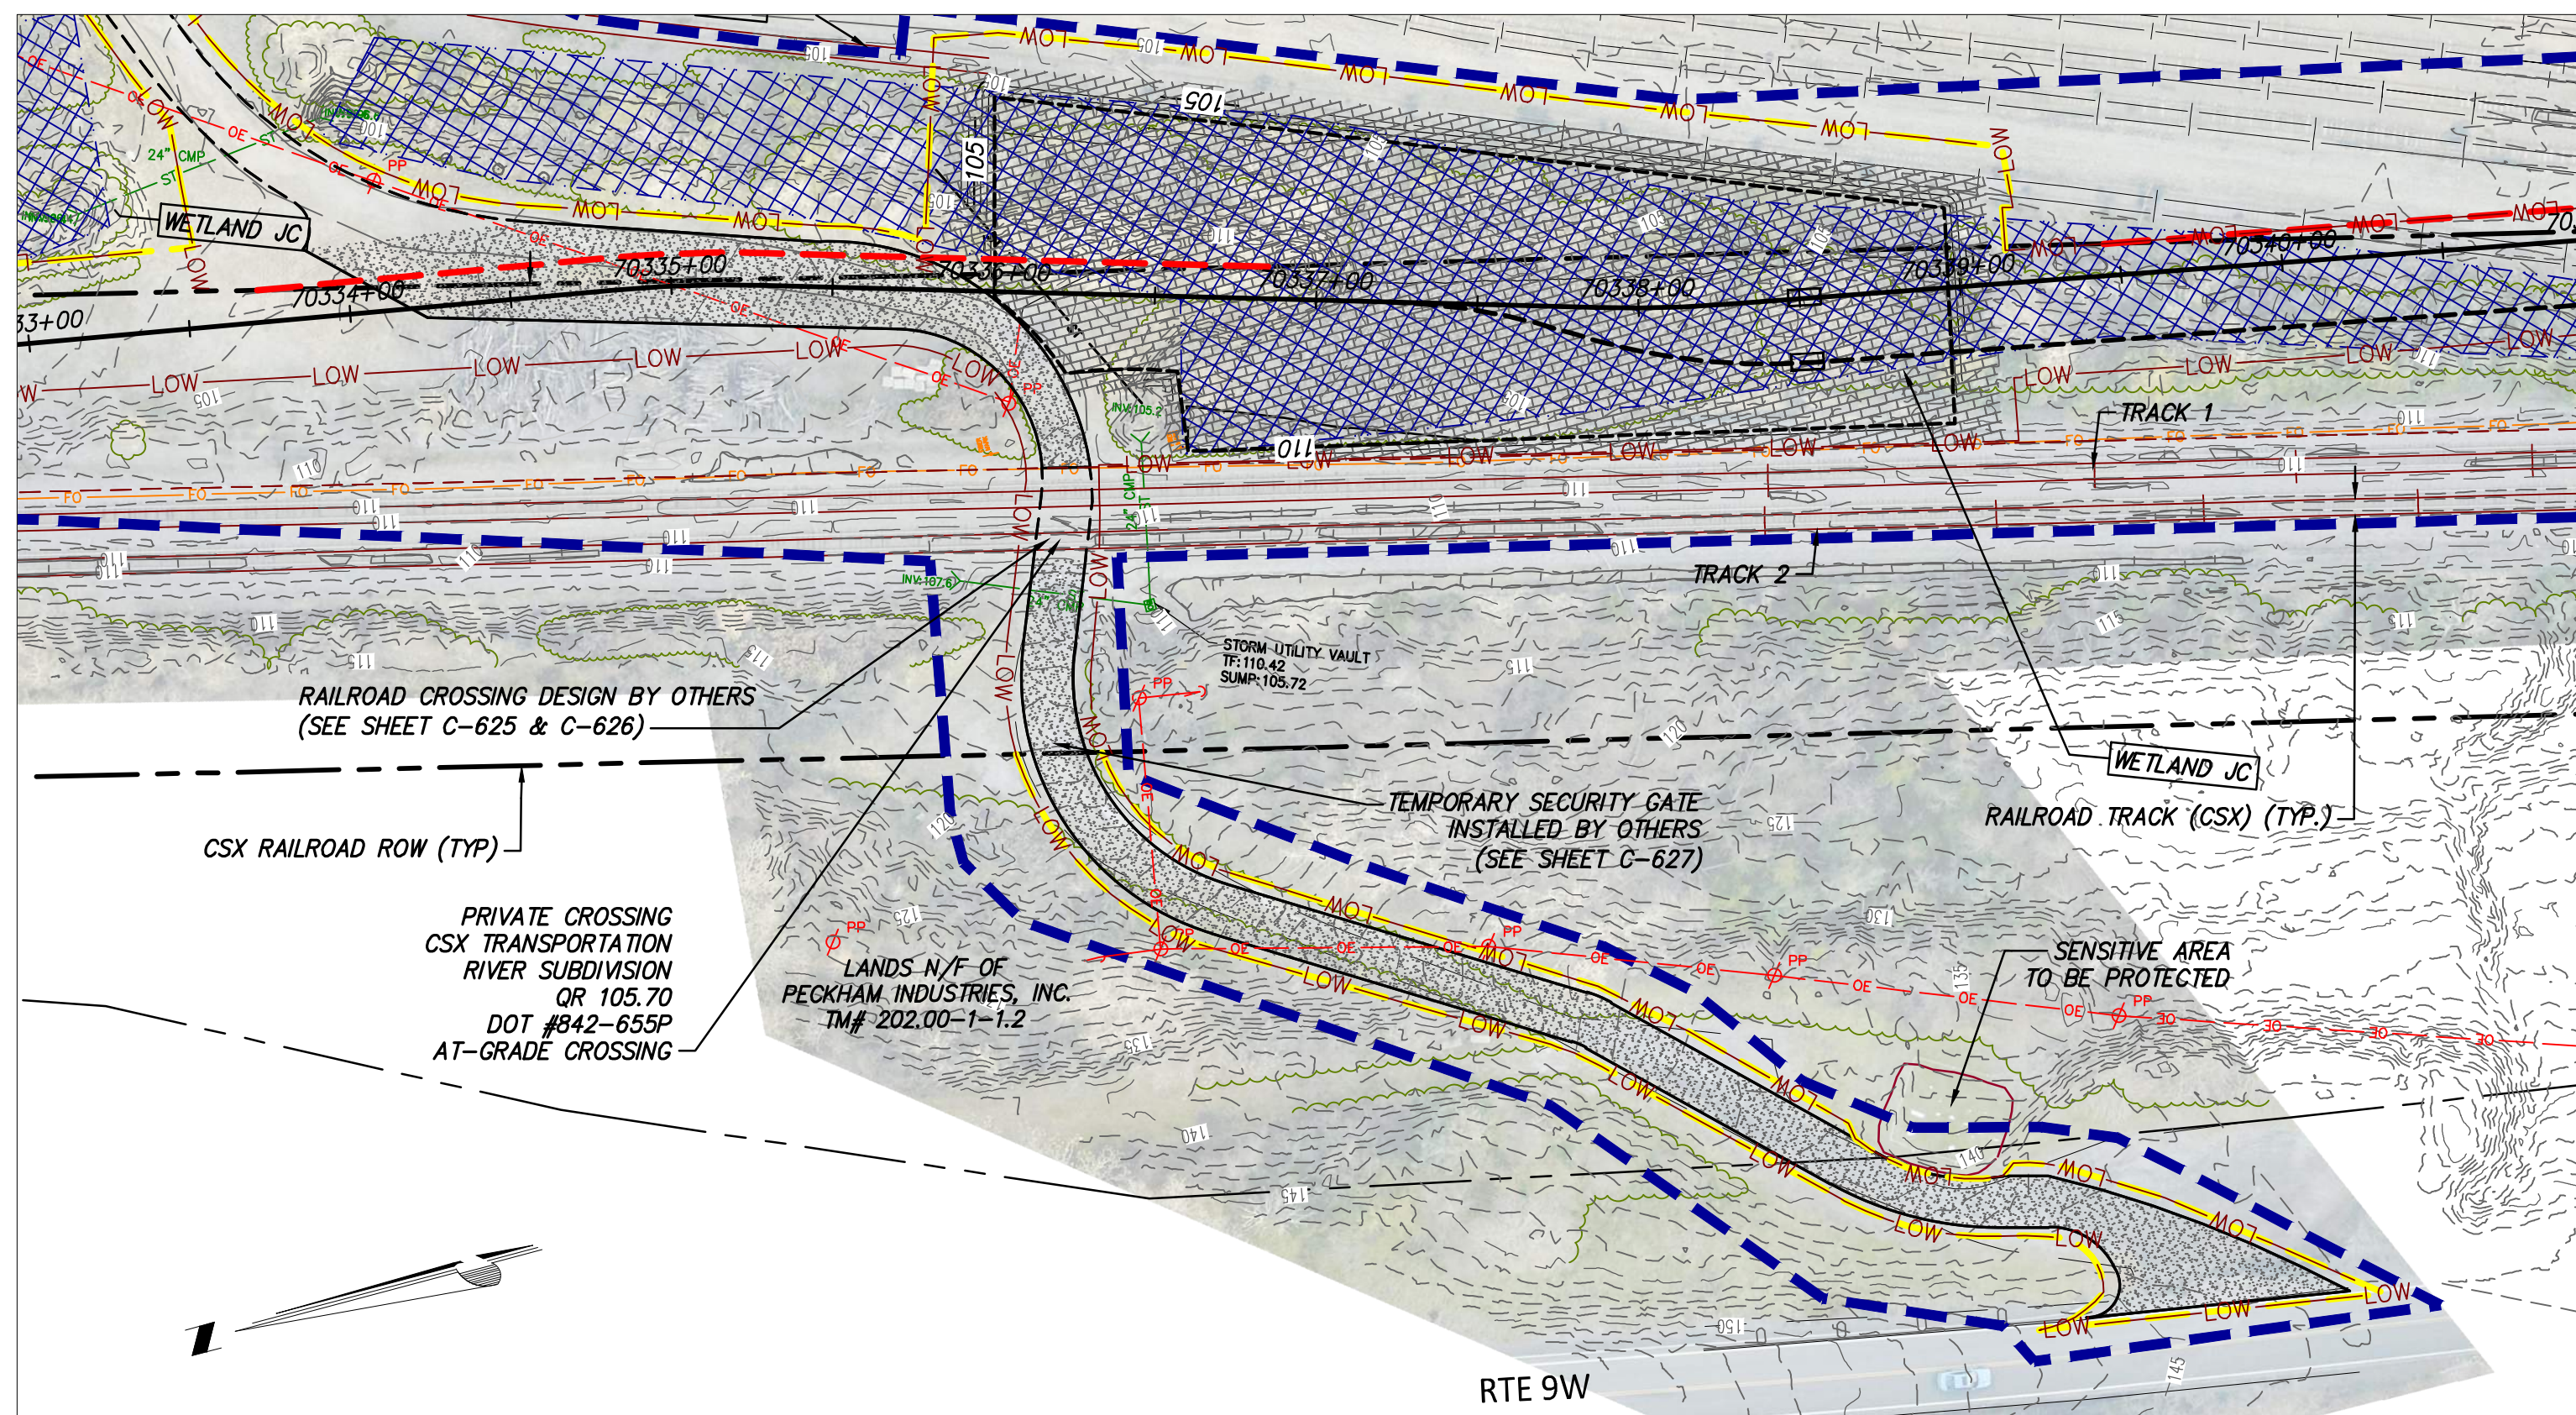

7A-08-RD - OFF SITE ACCESS OFF RTE 9W. - STA 70337+00
SCALE: 1" = 50'

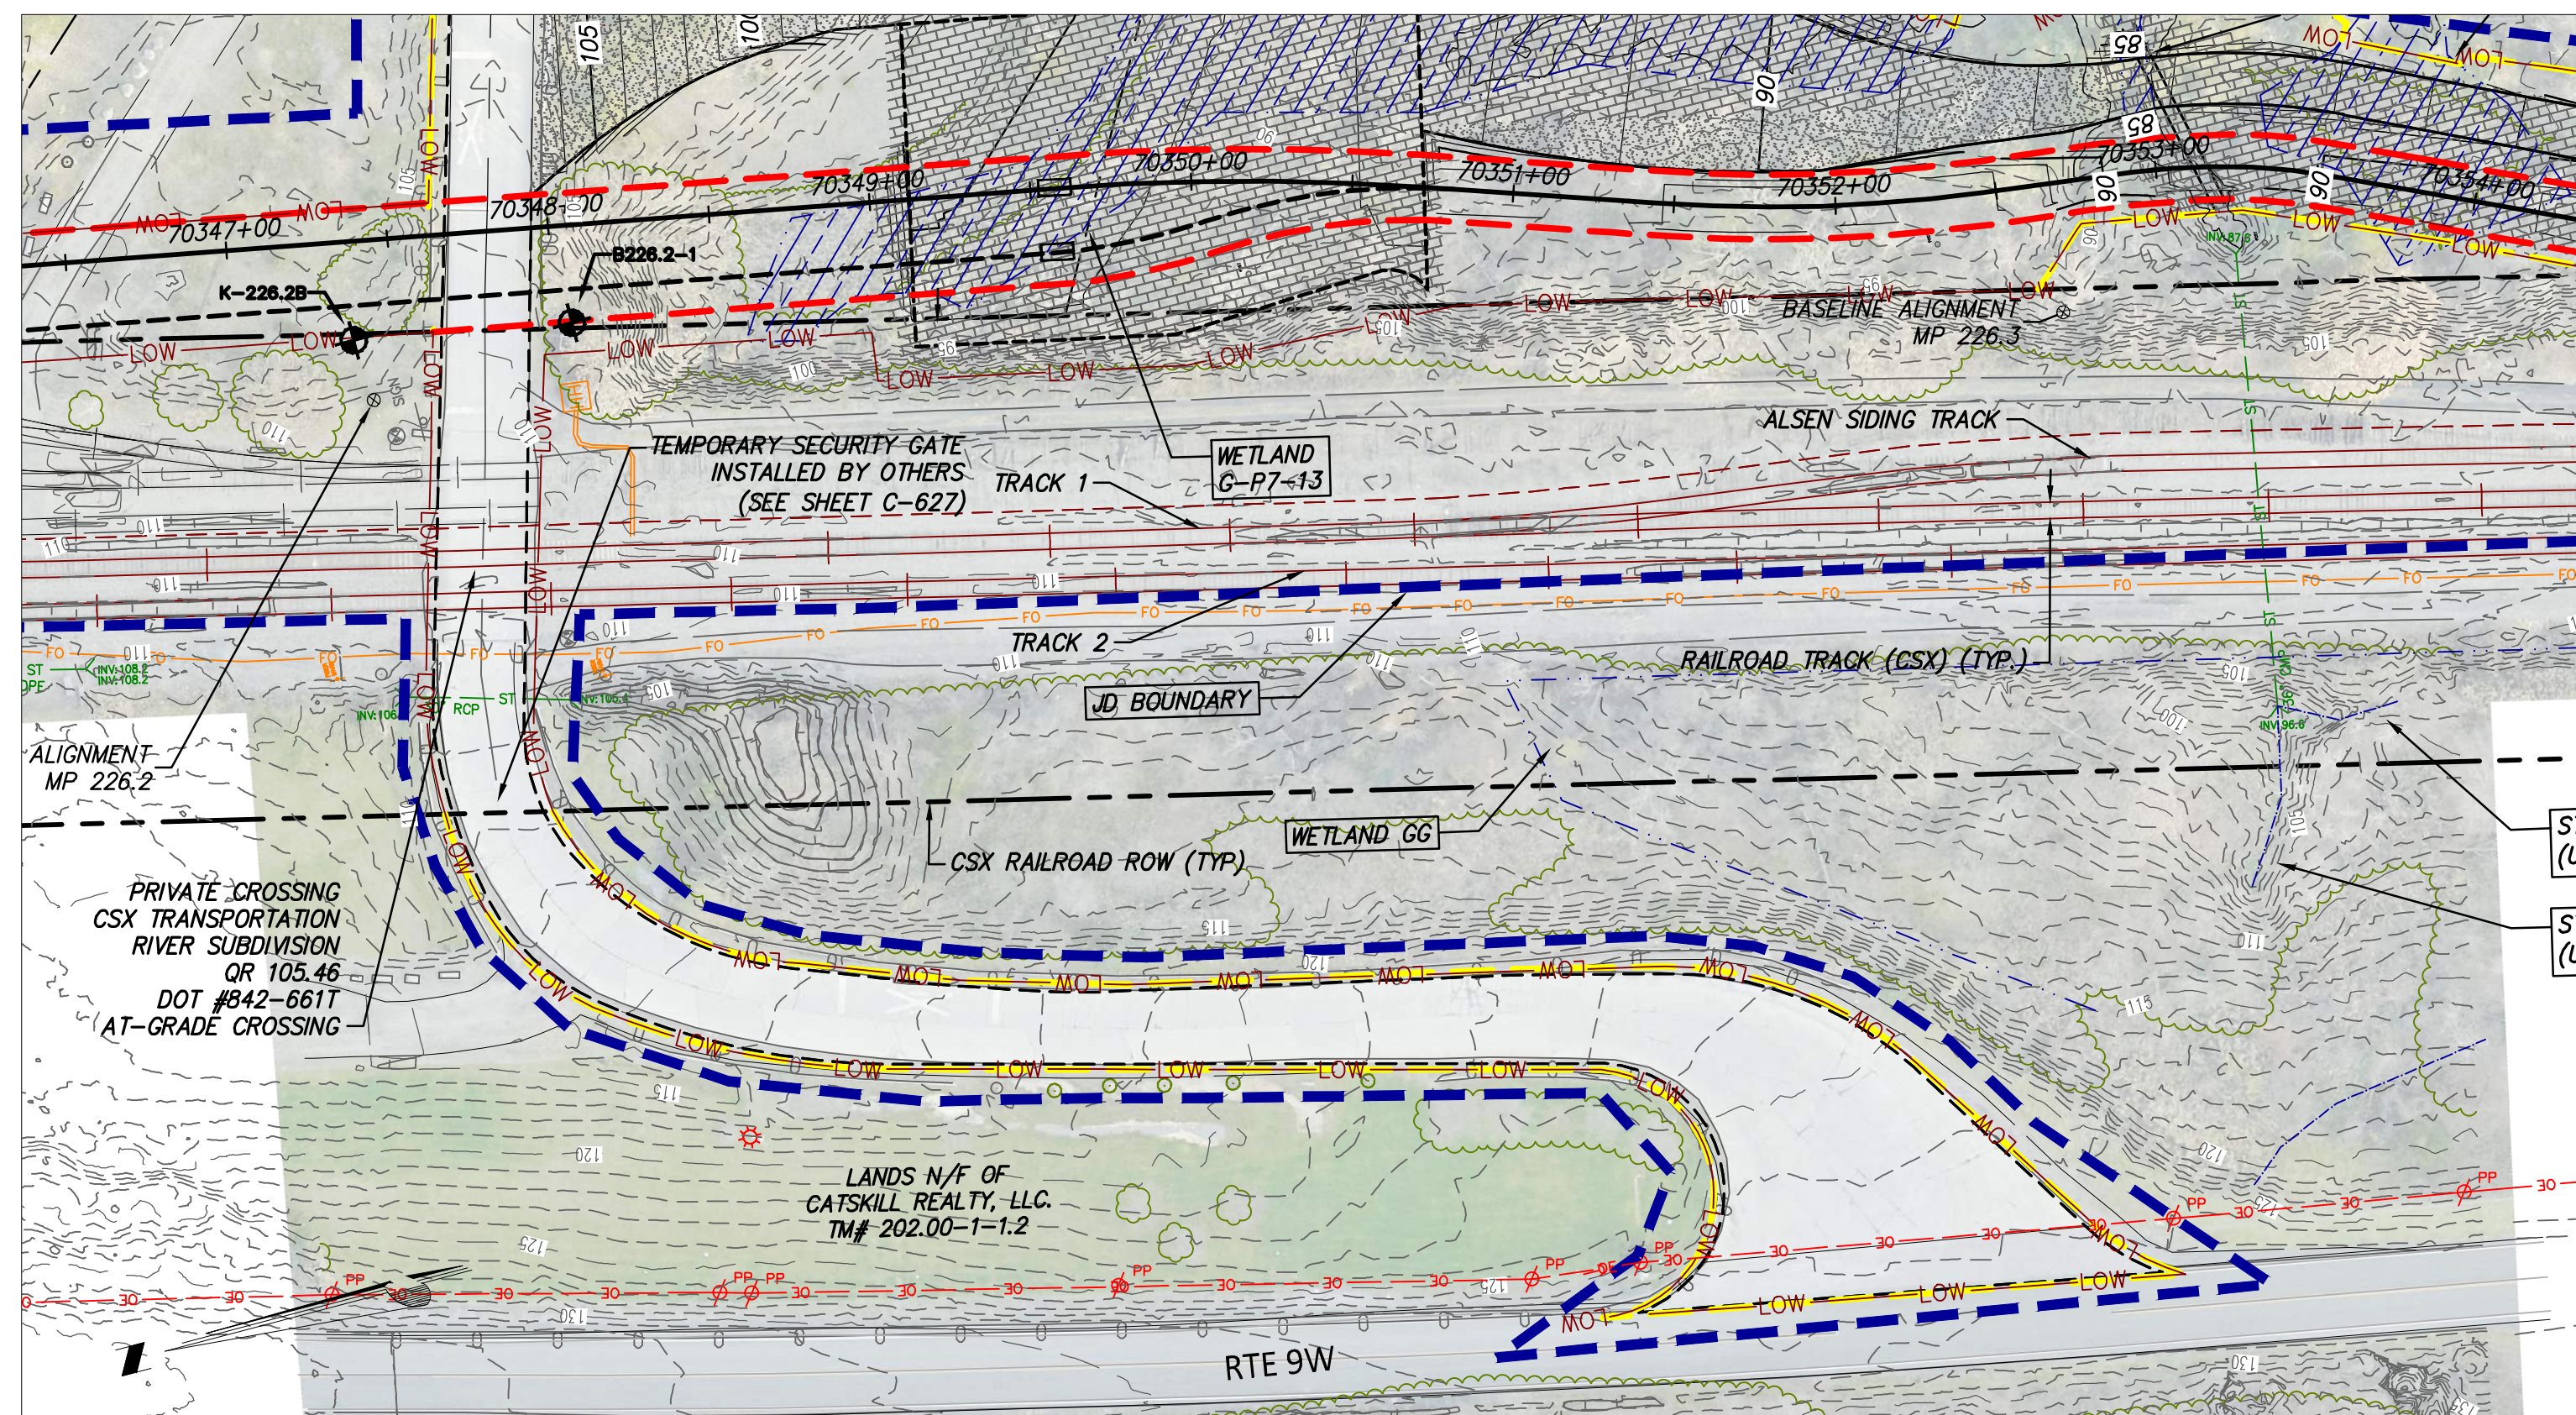

7A-09-RTE - OFF SITE ACCESS OFF RTE 9W. - STA 70348+00
SCALE: 1" = 50'

0	06/19/2023	ISSUED FOR CONSTRUCTION SUBMISSION	RB	JL	
No.	DATE	SUBMITTAL / REVISION DESCRIPTION	DB	APP	

ATTACHMENT 6
WATERBODY PHOTOGRAPHS



Stream 53 – upstream
Lat: 42.245060 Long: -73.857787



Stream 53 - downstream

Segment 11 – Package 7A

SITE PHOTOGRAPHS

Champlain Hudson Power Express



Stream 52 – upstream
Lat: 42.242023 Long: -73.859516



Stream 52 - downstream

Segment 11 – Package 7A

SITE PHOTOGRAPHS

Champlain Hudson Power Express