





P1A STA. 10030+00 TO STA. 10045+00 PLAN VIEW
SCALE: 1" = 50'

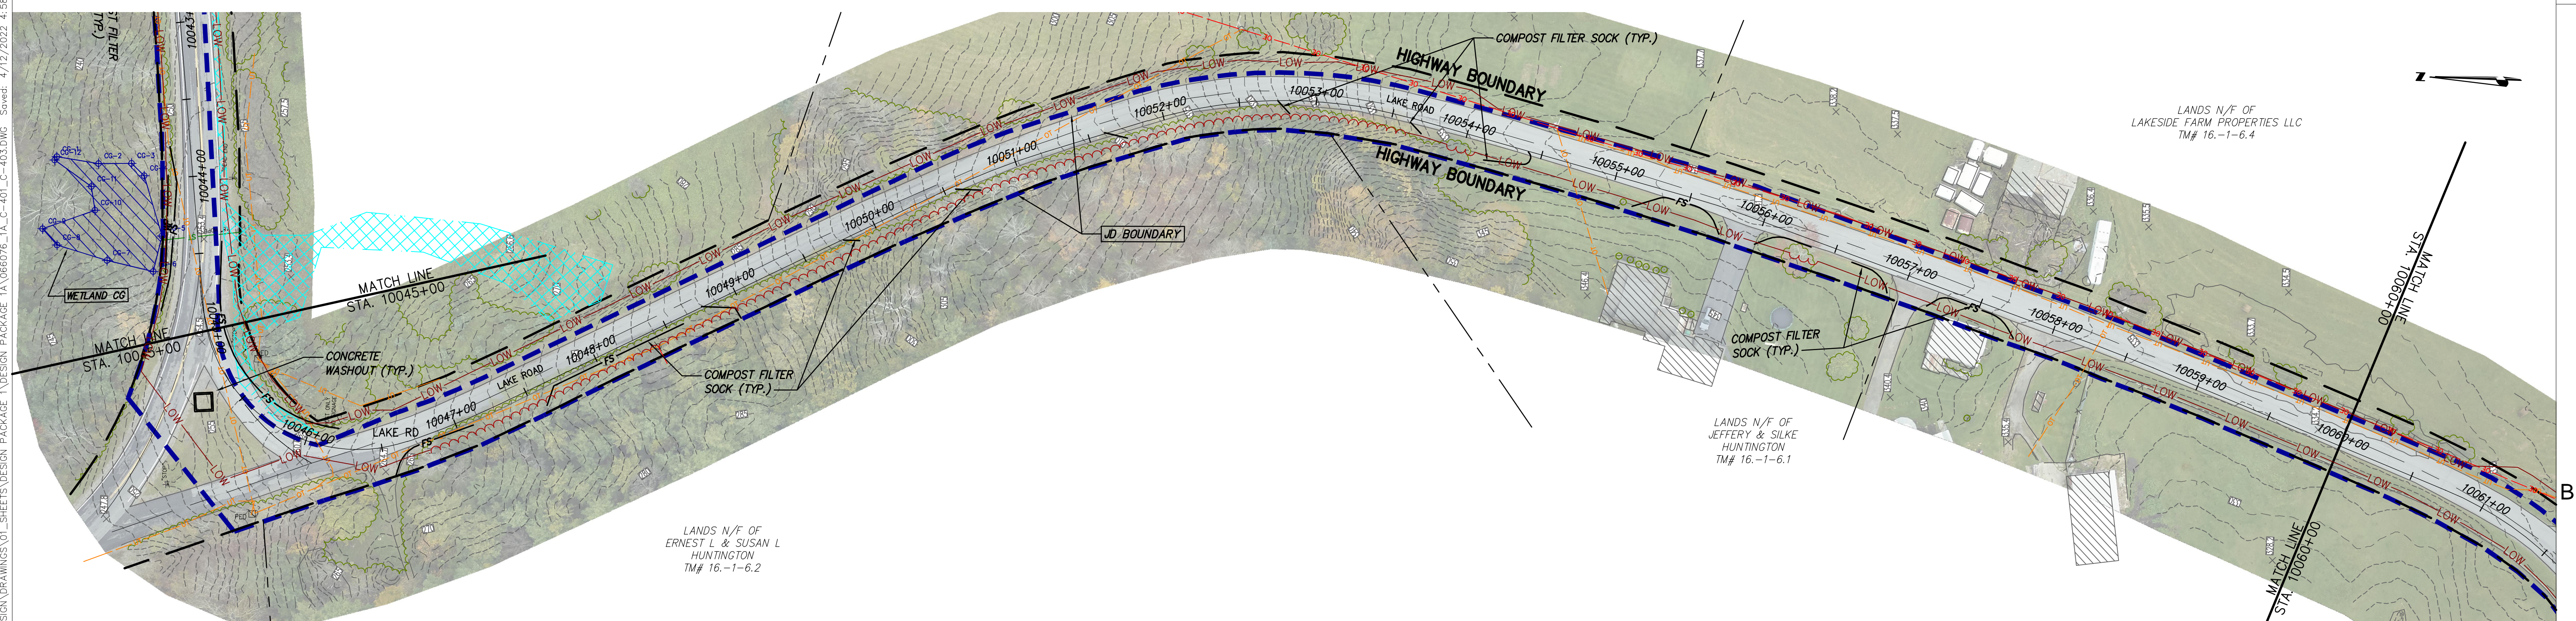

STA. 10045+00 TO STA. 10060+00 PLAN VIEW
SCALE: 1" = 50'



III Winners Circle, PO Box 5269
Albany, NY 12205-0269
518.453.4500 • www.chacompanies.com

IT IS A VIOLATION OF LAW FOR ANY PERSON, UNLESS THEY ARE ACTING UNDER THE DIRECTION OF A LICENSED PROFESSIONAL ENGINEER, ARCHITECT, LANDSCAPE ARCHITECT OR LAND SURVEYOR TO ALTER AN ITEM IN ANY WAY. IF AN ITEM BEARING THE STAMP OF A LICENSED PROFESSIONAL IS ALTERED, THE ALTERING ENGINEER, ARCHITECT, LANDSCAPE ARCHITECT OR LAND SURVEYOR SHALL STAMP THE DOCUMENT AND INCLUDE THE NOTATION "ALTERED BY" FOLLOWED BY THEIR SIGNATURE, THE DATE OF SUCH ALTERATION, AND A SPECIFIC DESCRIPTION OF THE ALTERATION.

No.	DATE	SUBMITTAL / REVISION DESCRIPTION	DB	APP
A	04/15/2022	EM&CP REGULATORY SUBMISSION	JM	JR


CHAMPLAIN HUDSON POWER EXPRESS
SEGMENT 1- PUTNAM TO DRESDEN
STA. 10030+00 TO STA. 10060+00
EROSION AND SEDIMENT CONTROL PLAN

DRAWN BY: xxx
DESIGNED BY: xxx
APPROVED BY: xxx


SCALE: AS NOTED
REV. NO. X

KIEWIT PROJECT NO. 21162
CHA PROJECT NO. 068076
DRAWING NO. C-402


DATE 04/15/2022
SH.NO. XXX OF XXX

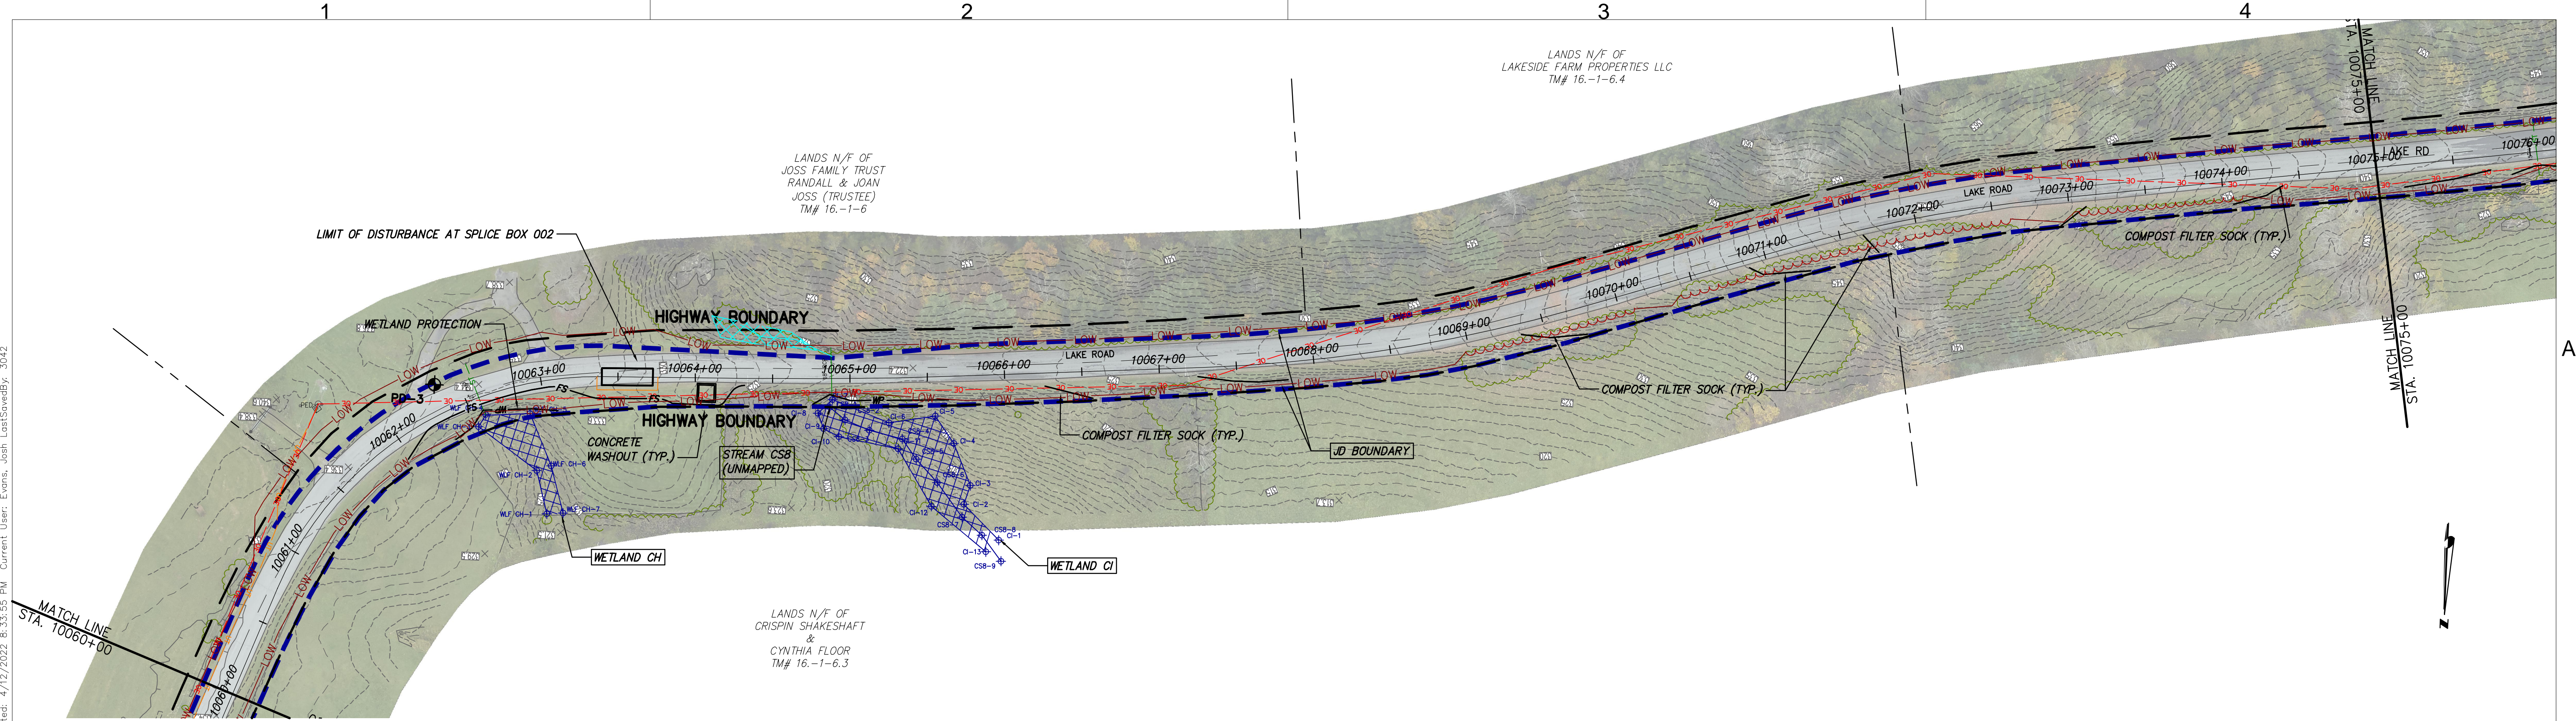


STA. 10060+00 TO STA. 10075+00 PLAN VIEW
SCALE: 1" = 50'

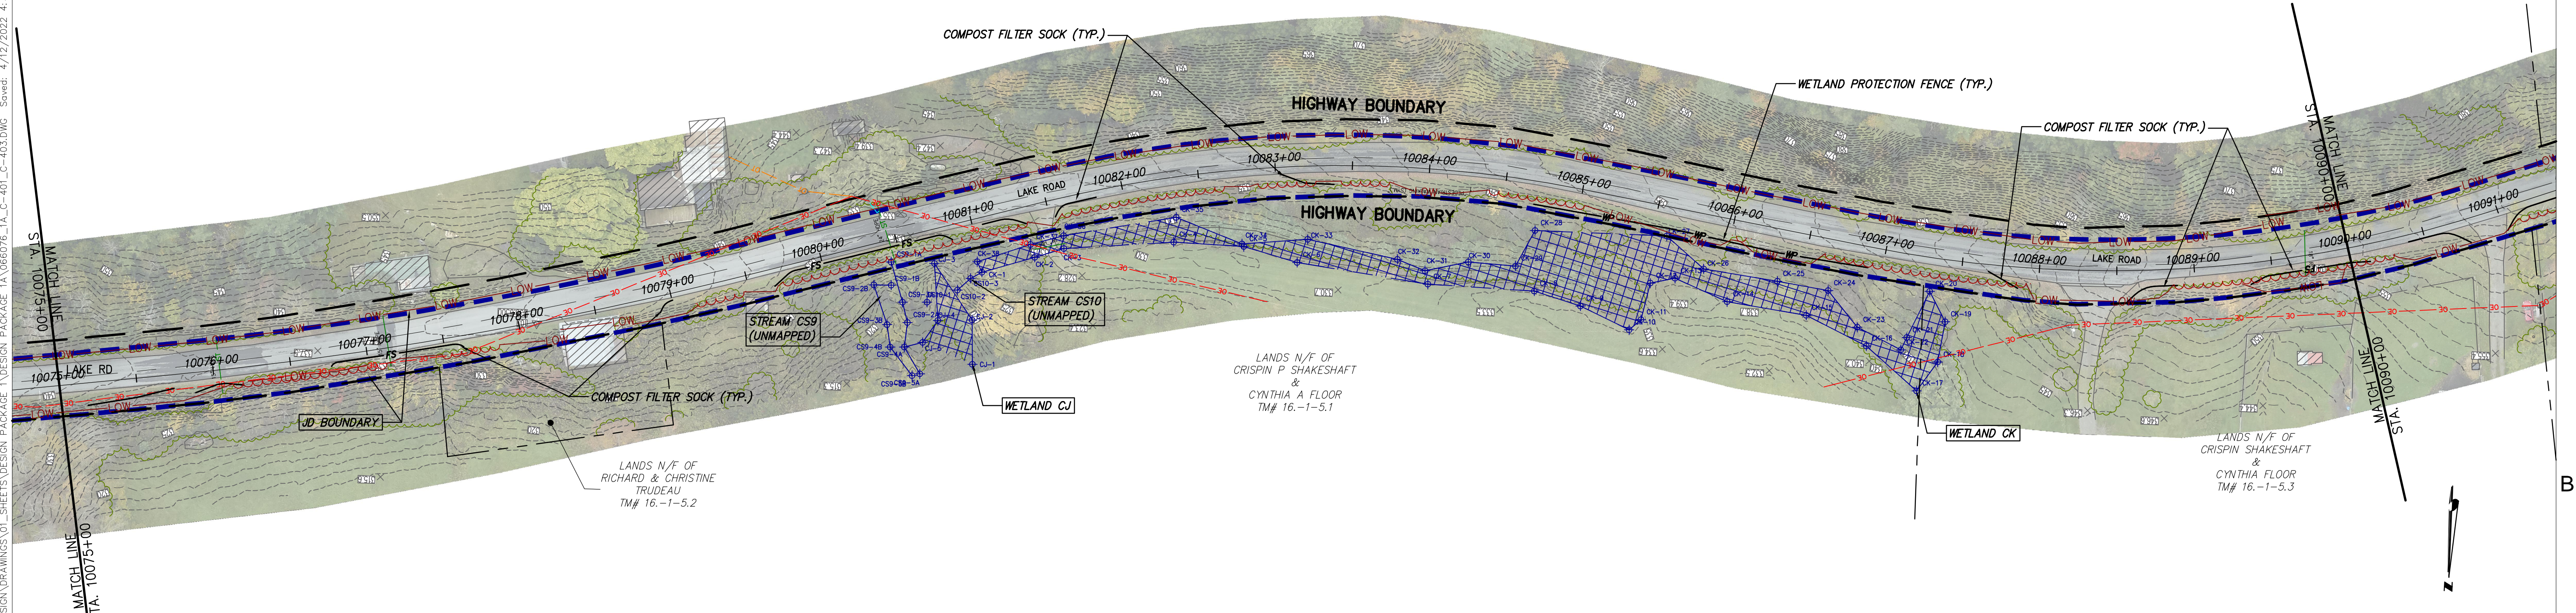


STA. 10075+00 TO STA. 10090+00 PLAN VIEW
SCALE: 1" = 50'



Champlain Hudson
Power Express



Kiewit



CHA
111 Winners Circle, PO Box 5269
Albany, NY 12205-0269
518.453.4500 • www.chacompanies.com

IT IS A VIOLATION OF LAW FOR ANY PERSON, UNLESS THEY ARE ACTING UNDER THE DIRECTION OF A LICENSED PROFESSIONAL ENGINEER, ARCHITECT, LANDSCAPE ARCHITECT OR LAND SURVEYOR TO ALTER AN ITEM IN ANY WAY. IF AN ITEM BEARING THE STAMP OF A LICENSED PROFESSIONAL IS ALTERED, THE ALTERING ENGINEER, ARCHITECT, LANDSCAPE ARCHITECT OR LAND SURVEYOR SHALL STAMP THE DOCUMENT AND INCLUDE THE NOTATION "ALTERED BY" FOLLOWED BY THEIR SIGNATURE, THE DATE OF SUCH ALTERATION, AND A SPECIFIC DESCRIPTION OF THE ALTERATION.


No.	DATE	SUBMITTAL / REVISION DESCRIPTION	DB	APP
A	04/15/2022	EM&CP REGULATORY SUBMISSION	JM	JR

CHAMPLAIN HUDSON POWER EXPRESS
SEGMENT 1- PUTNAM TO DRESDEN
STA. 10060+00 TO STA. 10090+00
EROSION AND SEDIMENT CONTROL PLAN


DRAWN BY: xxx DESIGNED BY: xxx APPROVED BY: xxx SCALE: AS NOTED
REV. NO. X SH.NO.

KIEWIT PROJECT NO. 21162
CHA PROJECT NO. 066076
DRAWING NO. C-403


DATE 04/15/2022
XXX OF XXX

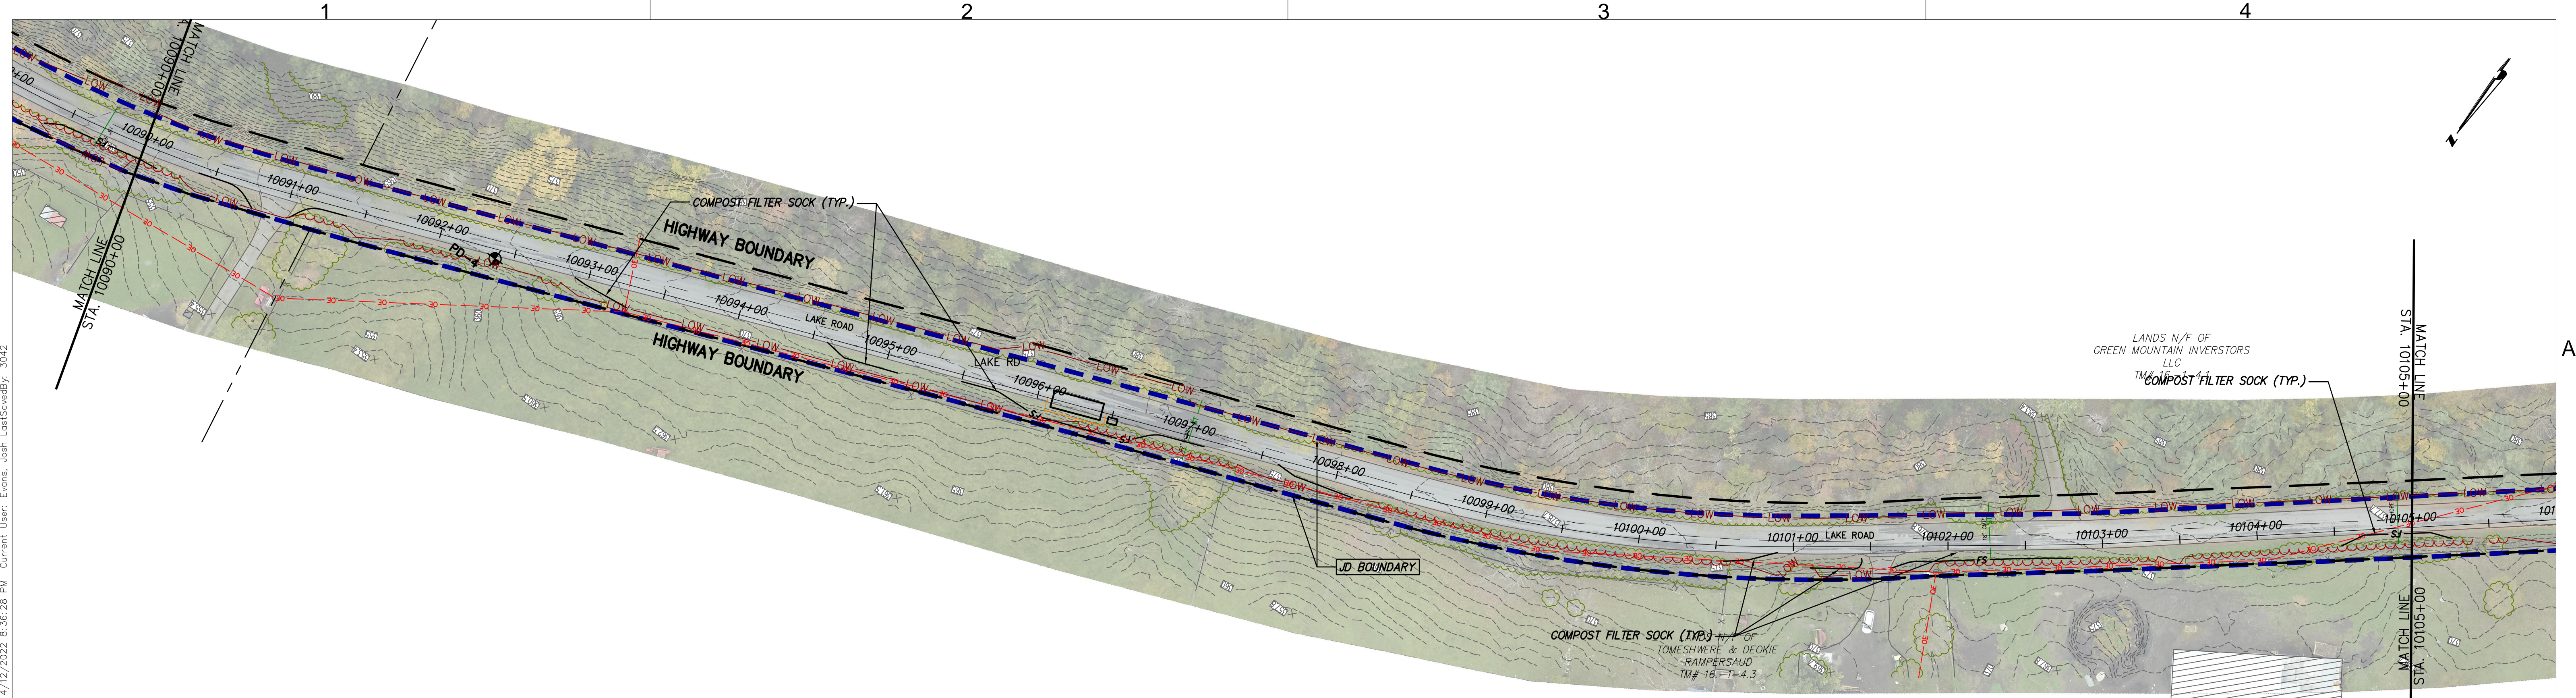


STA. 10090+00 TO STA. 10105+00 PLAN VIEW
SCALE: 1" = 50'

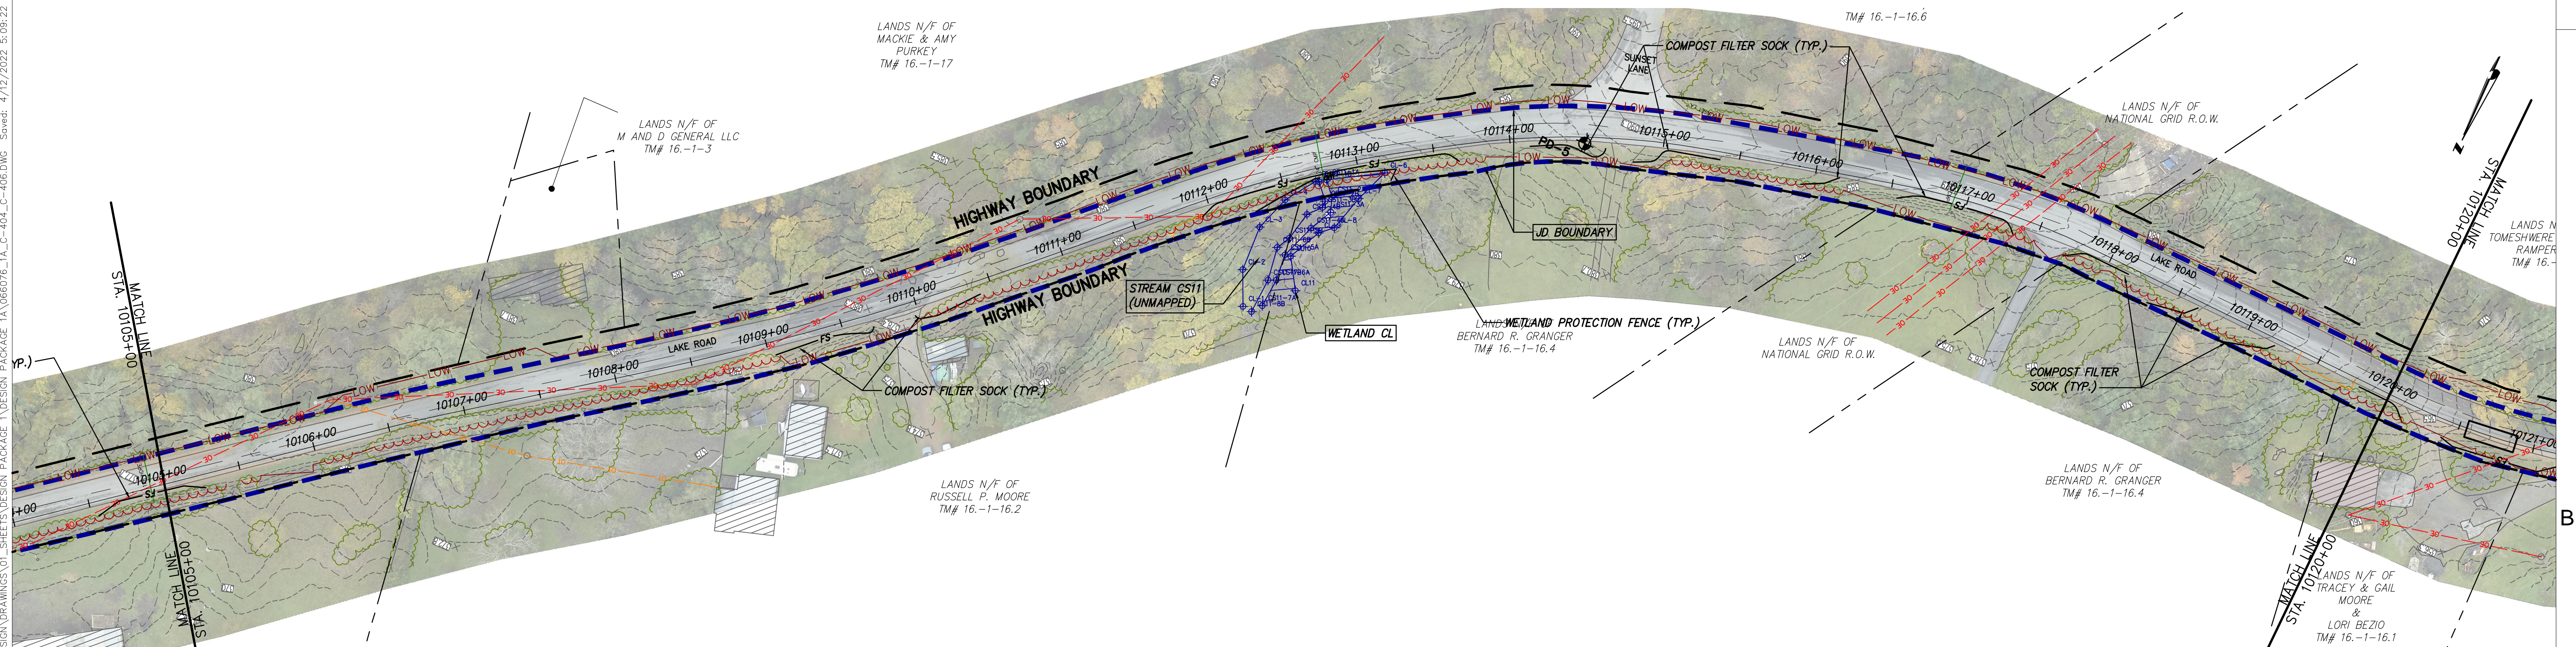


STA. 10105+00 TO STA. 10120+00 PLAN VIEW
SCALE: 1" = 50'



Champlain Hudson
Power Express



Kiewit



III Winners Circle, PO Box 5269
Albany, NY 12205-0269
518.453.4500 • www.chacompanies.com


IT IS A VIOLATION OF LAW FOR ANY PERSON, UNLESS THEY ARE ACTING UNDER THE DIRECTION OF A LICENSED PROFESSIONAL ENGINEER, ARCHITECT, LANDSCAPE ARCHITECT OR LAND SURVEYOR TO ALTER AN ITEM IN ANY WAY. IF AN ITEM BEARING THE STAMP OF A LICENSED PROFESSIONAL IS ALTERED, THE ALTERING ENGINEER, ARCHITECT, LANDSCAPE ARCHITECT OR LAND SURVEYOR SHALL STAMP THE DOCUMENT AND INCLUDE THE NOTATION "ALTERED BY" FOLLOWED BY THEIR SIGNATURE, THE DATE OF SUCH ALTERATION, AND A SPECIFIC DESCRIPTION OF THE ALTERATION.

No.	DATE	SUBMITTAL / REVISION DESCRIPTION	DB	APP
A	04/15/2022	EM&CP REGULATORY SUBMISSION	JM	JR


CHAMPLAIN HUDSON POWER EXPRESS
SEGMENT 1- PUTNAM TO DRESDEN
STA. 10090+00 TO STA. 10120+00
EROSION AND SEDIMENT CONTROL PLAN

DRAWN BY: xxx DESIGNED BY: xxx APPROVED BY: xxx SCALE AS NOTED
REV. NO. X SH.NO.


KIEWIT PROJECT NO.	21162
CHA PROJECT NO.	066076
DRAWING NO.	C-404
DATE	04/15/2022
SH.NO.	XXX OF XXX

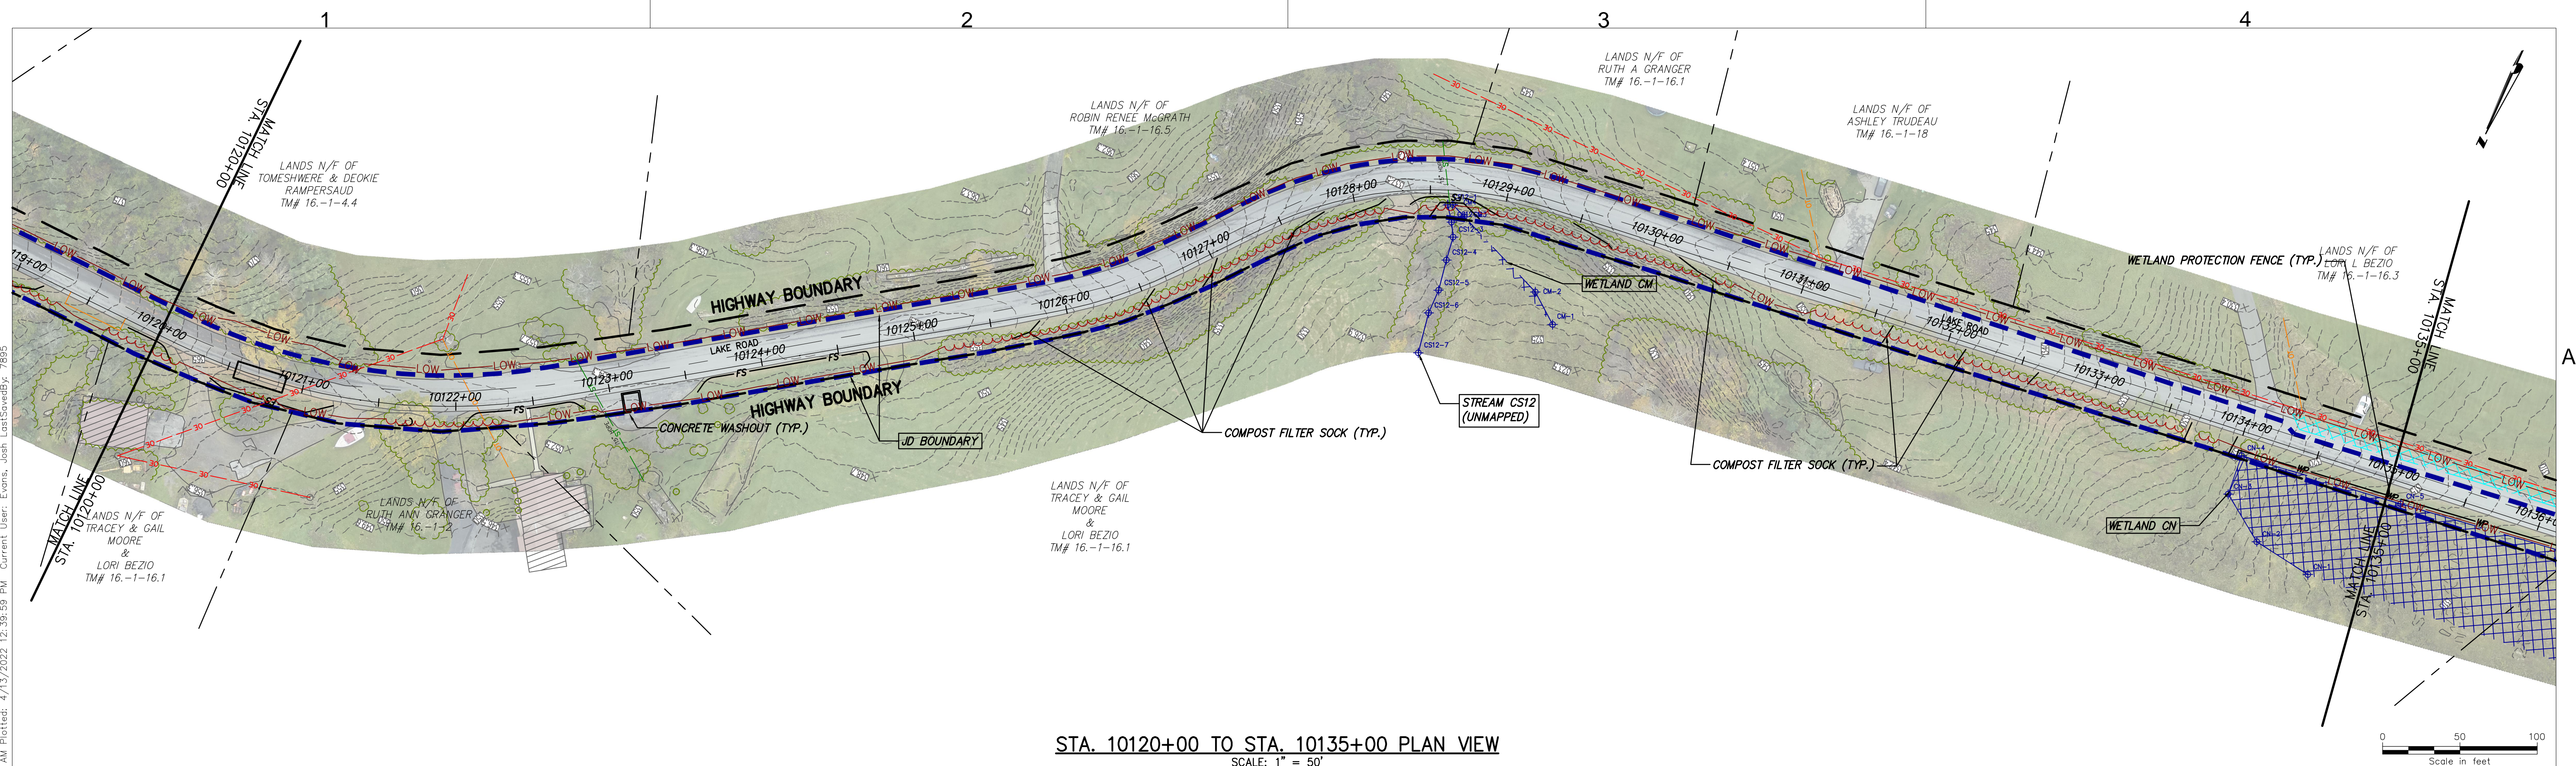


STA. 10120+00 TO STA. 10135+00 PLAN VIEW
SCALE: 1" = 50'

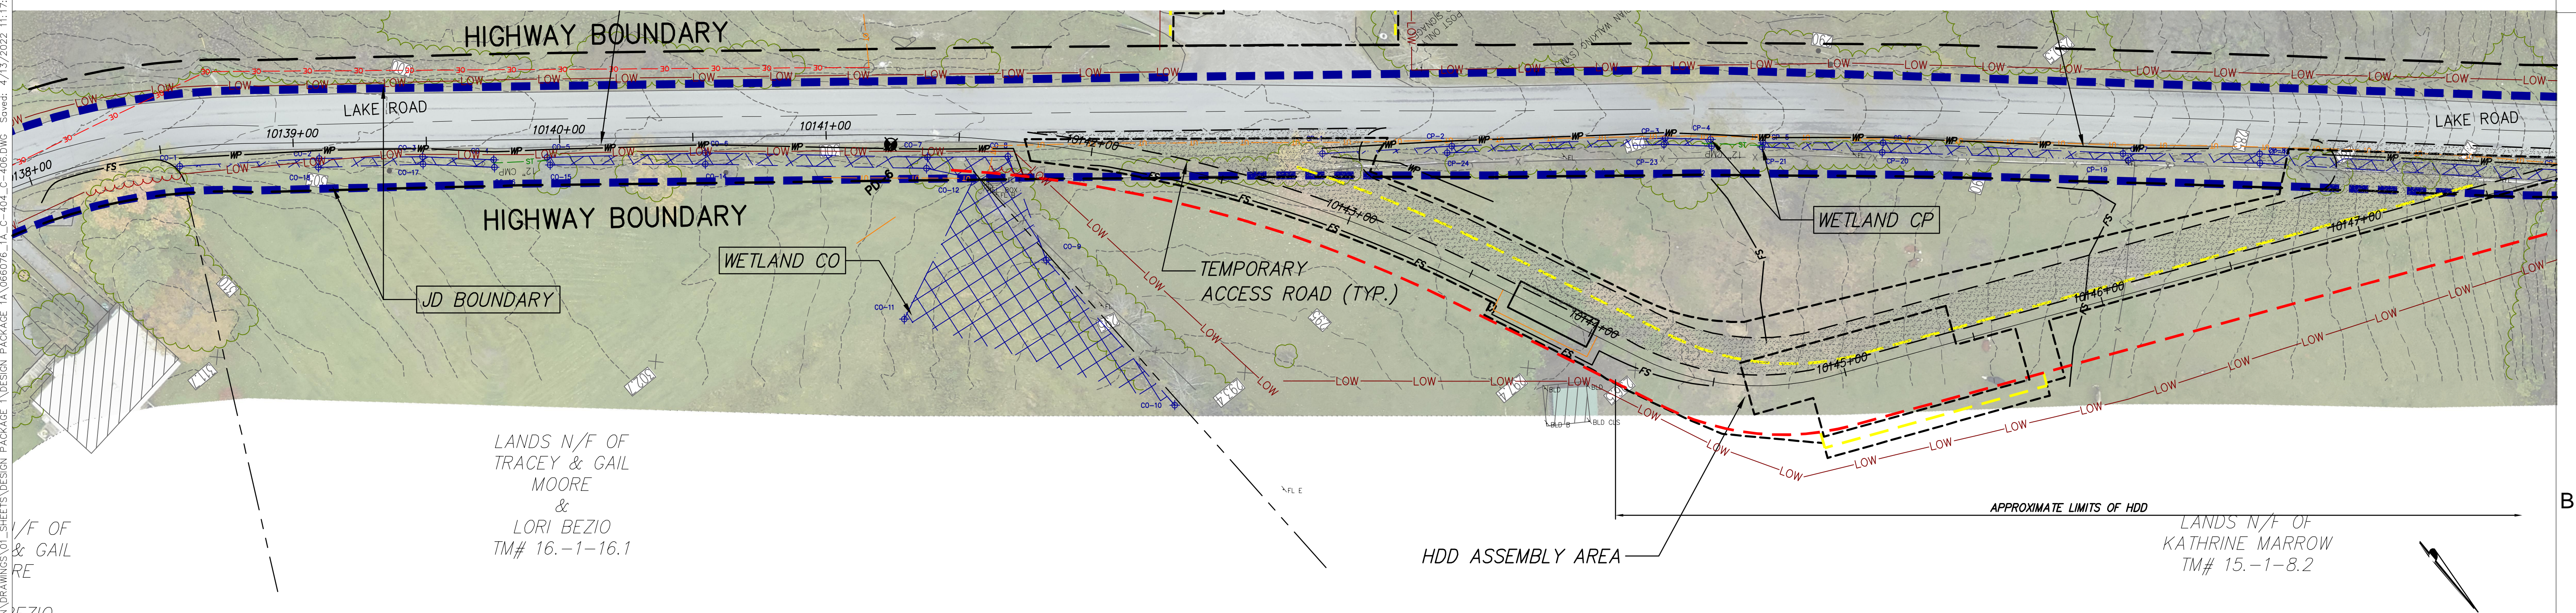


STA. 10135+00 TO STA. 10150+00 PLAN VIEW
SCALE: 1" = 50'



Champlain Hudson
Power Express



Kiewit



III Winners Circle, PO Box 5269
Albany, NY 12205-0269
518.453.4500 • www.chacompanies.com

IT IS A VIOLATION OF LAW FOR ANY PERSON, UNLESS THEY ARE ACTING UNDER THE DIRECTION OF A LICENSED PROFESSIONAL ENGINEER, ARCHITECT, LANDSCAPE ARCHITECT OR LAND SURVEYOR TO ALTER AN ITEM IN ANY WAY IF AN ITEM BEARING THE STAMP OF A LICENSED PROFESSIONAL IS ALTERED, THE ALTERING ENGINEER, ARCHITECT, LANDSCAPE ARCHITECT OR LAND SURVEYOR SHALL STAMP THE DOCUMENT AND INCLUDE THE NOTATION "ALTERED BY" FOLLOWED BY THEIR SIGNATURE, THE DATE OF SUCH ALTERATION, AND A SPECIFIC DESCRIPTION OF THE ALTERATION.


No.	DATE	SUBMITTAL / REVISION DESCRIPTION	DB	APP
A	04/15/2022	EM&CP REGULATORY SUBMISSION	JM	JR

CHAMPLAIN HUDSON POWER EXPRESS
SEGMENT 1- PUTNAM TO DRESDEN
STA. 10120+00 TO STA. 10150+00
EROSION AND SEDIMENT CONTROL PLAN


DRAWN BY:	DESIGNED BY:	APPROVED BY:	SCALE	AS NOTED
xxx	xxx	xxx	REV. NO.	X

KIEWIT PROJECT NO.	CHA PROJECT NO.	DRAWING NO.
21162	066076	C-405


DATE 04/15/2022
SH.NO. XXX OF XXX

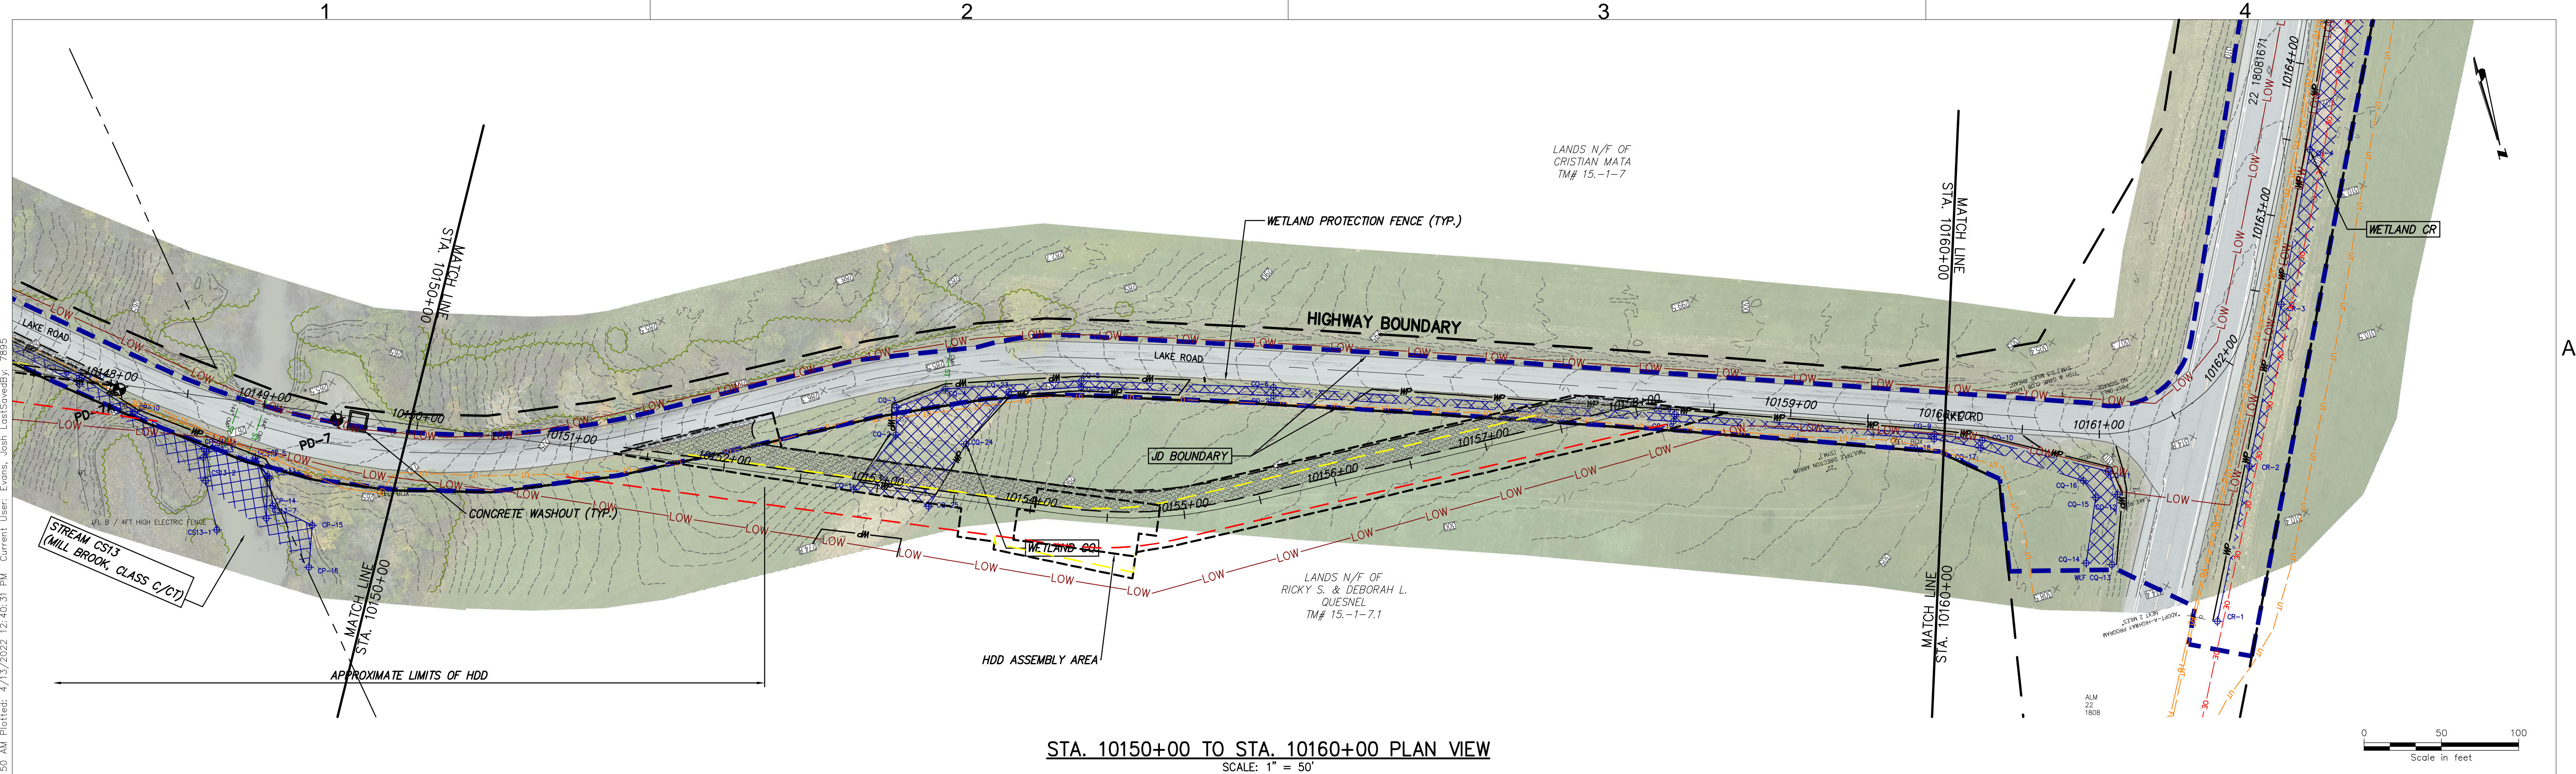


STA. 10150+00 TO STA. 10160+00 PLAN VIEW
SCALE: 1" = 50'



Champlain Hudson
Power Express



Kiewit



III Winners Circle, PO Box 5269
Albany, NY 12205-0269
518.453.4500 • www.chacompanies.com


IT IS A VIOLATION OF LAW FOR ANY PERSON, UNLESS THEY ARE ACTING UNDER THE DIRECTION OF A LICENSED PROFESSIONAL ENGINEER, ARCHITECT, LANDSCAPE ARCHITECT OR LAND SURVEYOR TO ALTER AN ITEM IN ANY WAY. IF AN ITEM BEARING THE STAMP OF A LICENSED PROFESSIONAL IS ALTERED, THE ALTERING ENGINEER, ARCHITECT, LANDSCAPE ARCHITECT OR LAND SURVEYOR SHALL STAMP THE DOCUMENT AND INCLUDE THE NOTATION "ALTERED BY" FOLLOWED BY THEIR SIGNATURE, THE DATE OF SUCH ALTERATION, AND A SPECIFIC DESCRIPTION OF THE ALTERATION.

No.	DATE	SUBMITTAL / REVISION DESCRIPTION	DB	APP
A	04/15/2022	EM&CP REGULATORY SUBMISSION	JM	JR


CHAMPLAIN HUDSON POWER EXPRESS
SEGMENT 1 - PUTNAM TO DRESDEN
STA. 10150+00 TO STA. 10160+00
EROSION AND SEDIMENT CONTROL PLAN

DRAWN BY: xxx DESIGNED BY: xxx APPROVED BY: xxx SCALE AS NOTED
REV. NO. X SH. NO.


KIEWIT PROJECT NO.	21162
CHA PROJECT NO.	066076
DRAWING NO.	C-406
DATE	04/15/2022
SH. NO.	xxx OF xxx

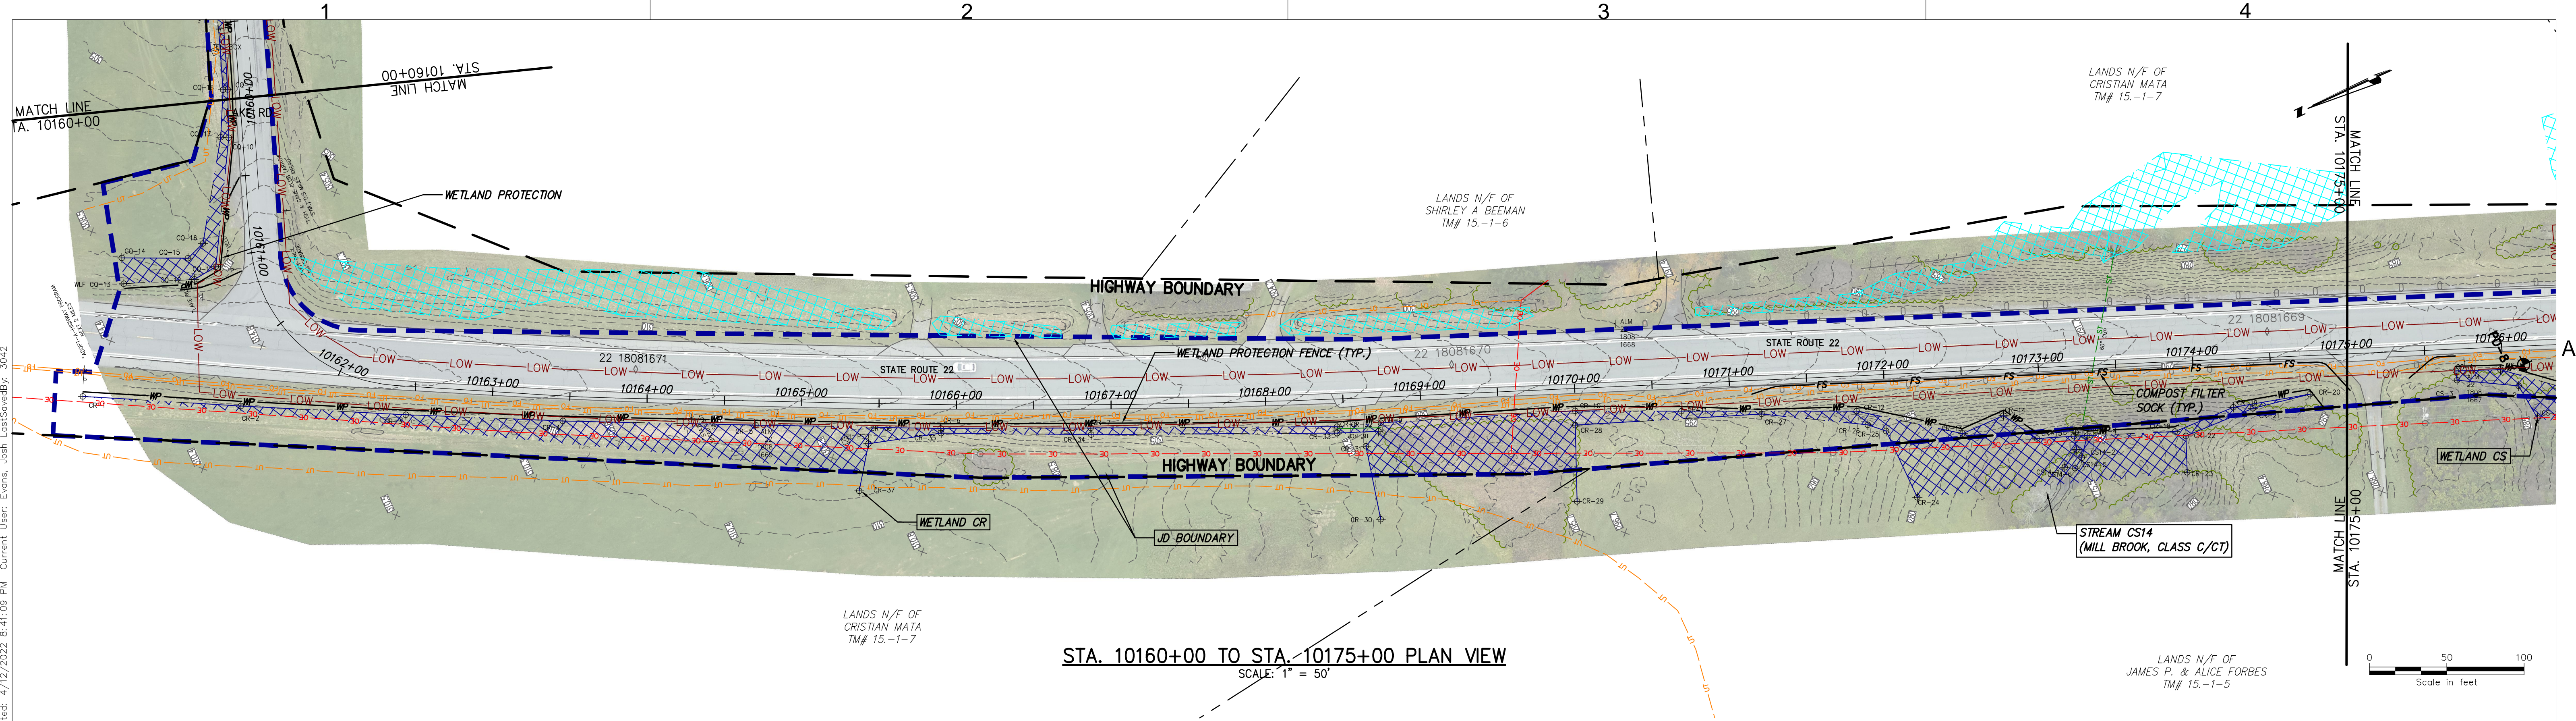


STA. 10160+00 TO STA. 10175+00 PLAN VIEW
SCALE: 1" = 50'

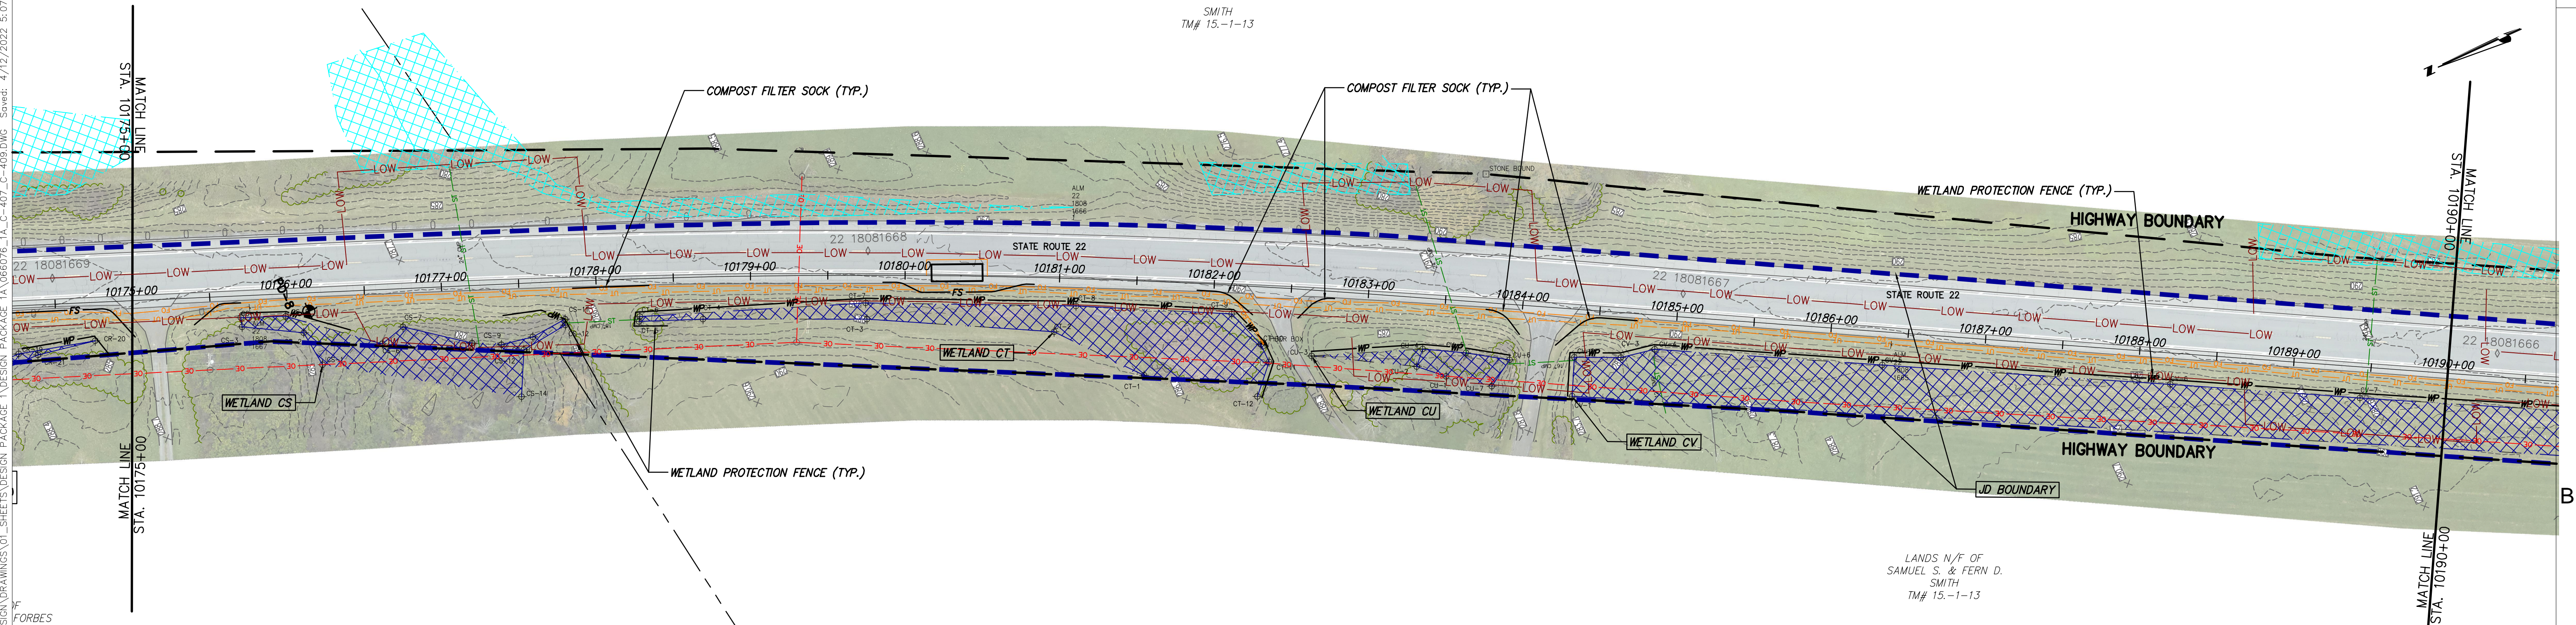


STA. 10175+00 TO STA. 10190+00 PLAN VIEW
SCALE: 1" = 50'



**Champlain Hudson
Power Express**



Kiewit



CHA
III Winners Circle, PO Box 5269
Albany, NY 12205-0269
518.453.4500 • www.chacompanies.com

IT IS A VIOLATION OF LAW FOR ANY PERSON, UNLESS THEY ARE ACTING UNDER THE DIRECTION OF A LICENSED PROFESSIONAL ENGINEER, ARCHITECT, LANDSCAPE ARCHITECT OR LAND SURVEYOR TO ALTER AN ITEM IN ANY WAY. IF AN ITEM BEARING THE STAMP OF A LICENSED PROFESSIONAL IS ALTERED, THE ALTERING ENGINEER, ARCHITECT, LANDSCAPE ARCHITECT OR LAND SURVEYOR SHALL STAMP THE DOCUMENT AND INCLUDE THE NOTATION "ALTERED BY" FOLLOWED BY THEIR SIGNATURE, THE DATE OF SUCH ALTERATION, AND A SPECIFIC DESCRIPTION OF THE ALTERATION.


No.	DATE	SUBMITTAL / REVISION DESCRIPTION	DB	APP
A	04/15/2022	EM&CP REGULATORY SUBMISSION	JM	JR

**CHAMPLAIN HUDSON POWER EXPRESS
SEGMENT 1- PUTNAM TO DRESDEN
STA. 10160+00 TO STA. 10190+00
EROSION AND SEDIMENT CONTROL PLAN**


DRAWN BY: xxx DESIGNED BY: xxx APPROVED BY: xxx SCALE AS NOTED
REV. NO. X SH.NO.

KIEWIT PROJECT NO. 21162
CHA PROJECT NO. 066076
DRAWING NO. C-407


DATE 04/15/2022
XXX OF XXX

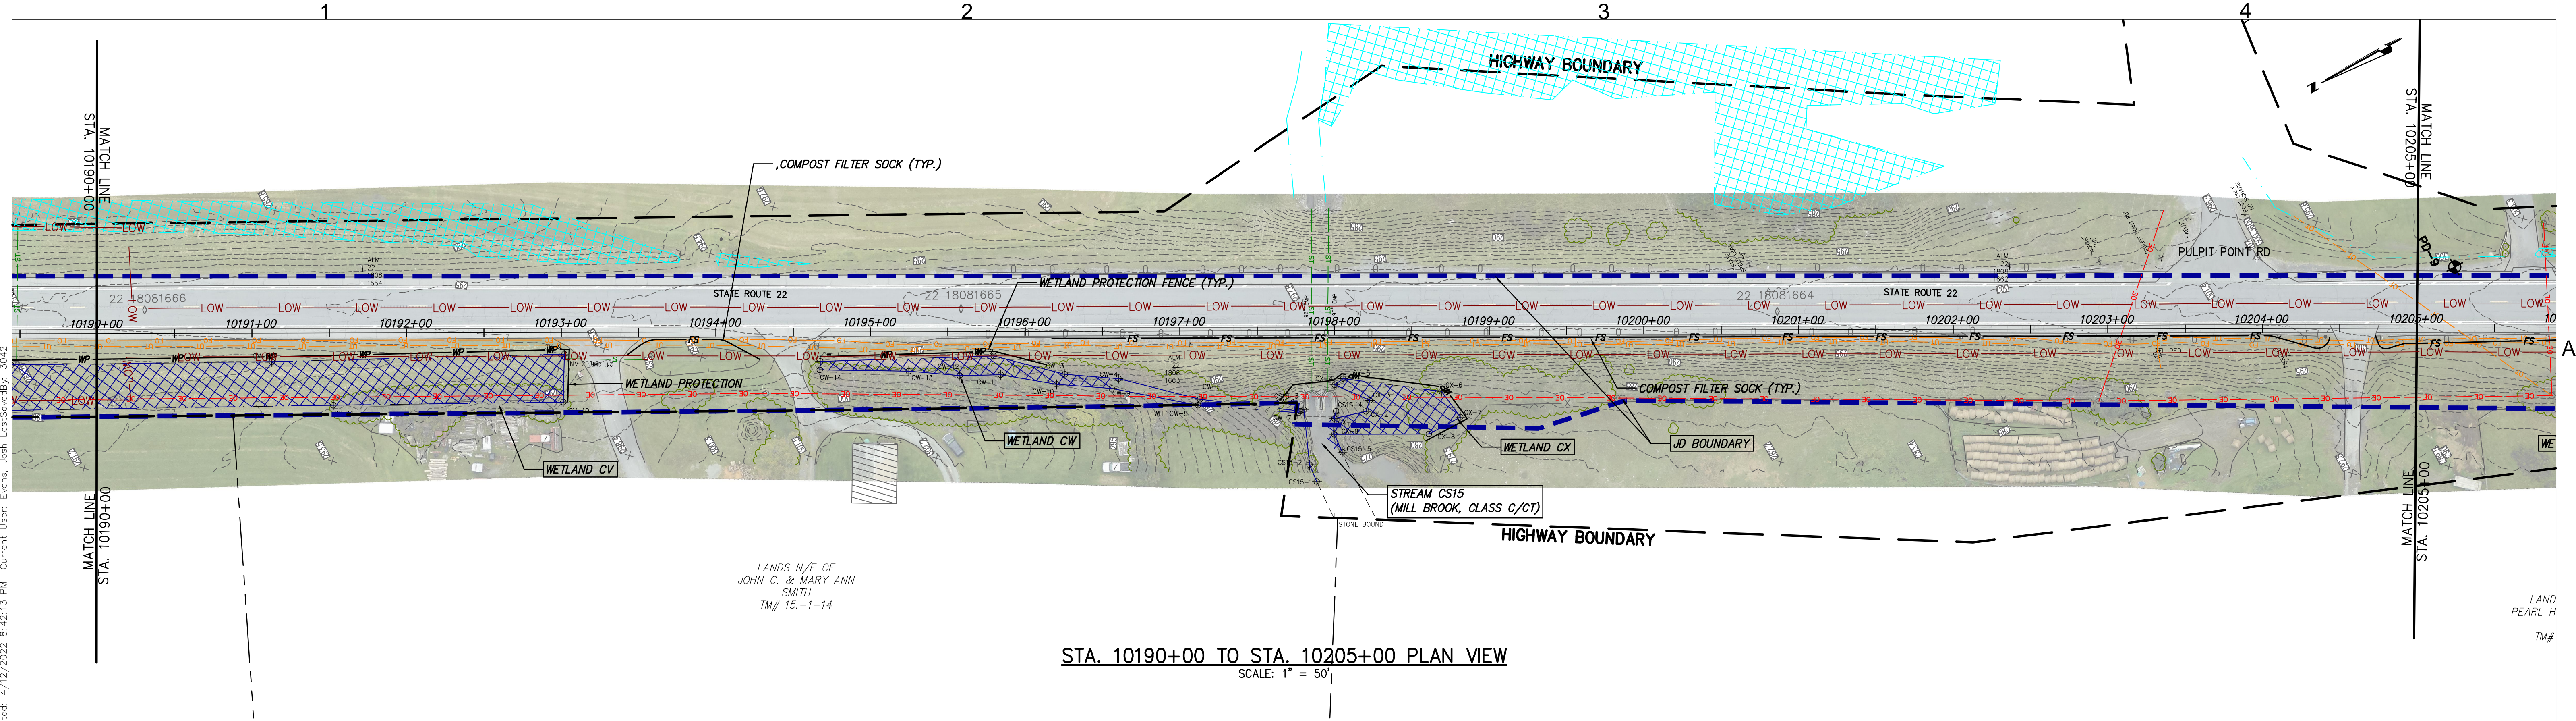


STA. 10190+00 TO STA. 10205+00 PLAN VIEW
SCALE: 1" = 50'

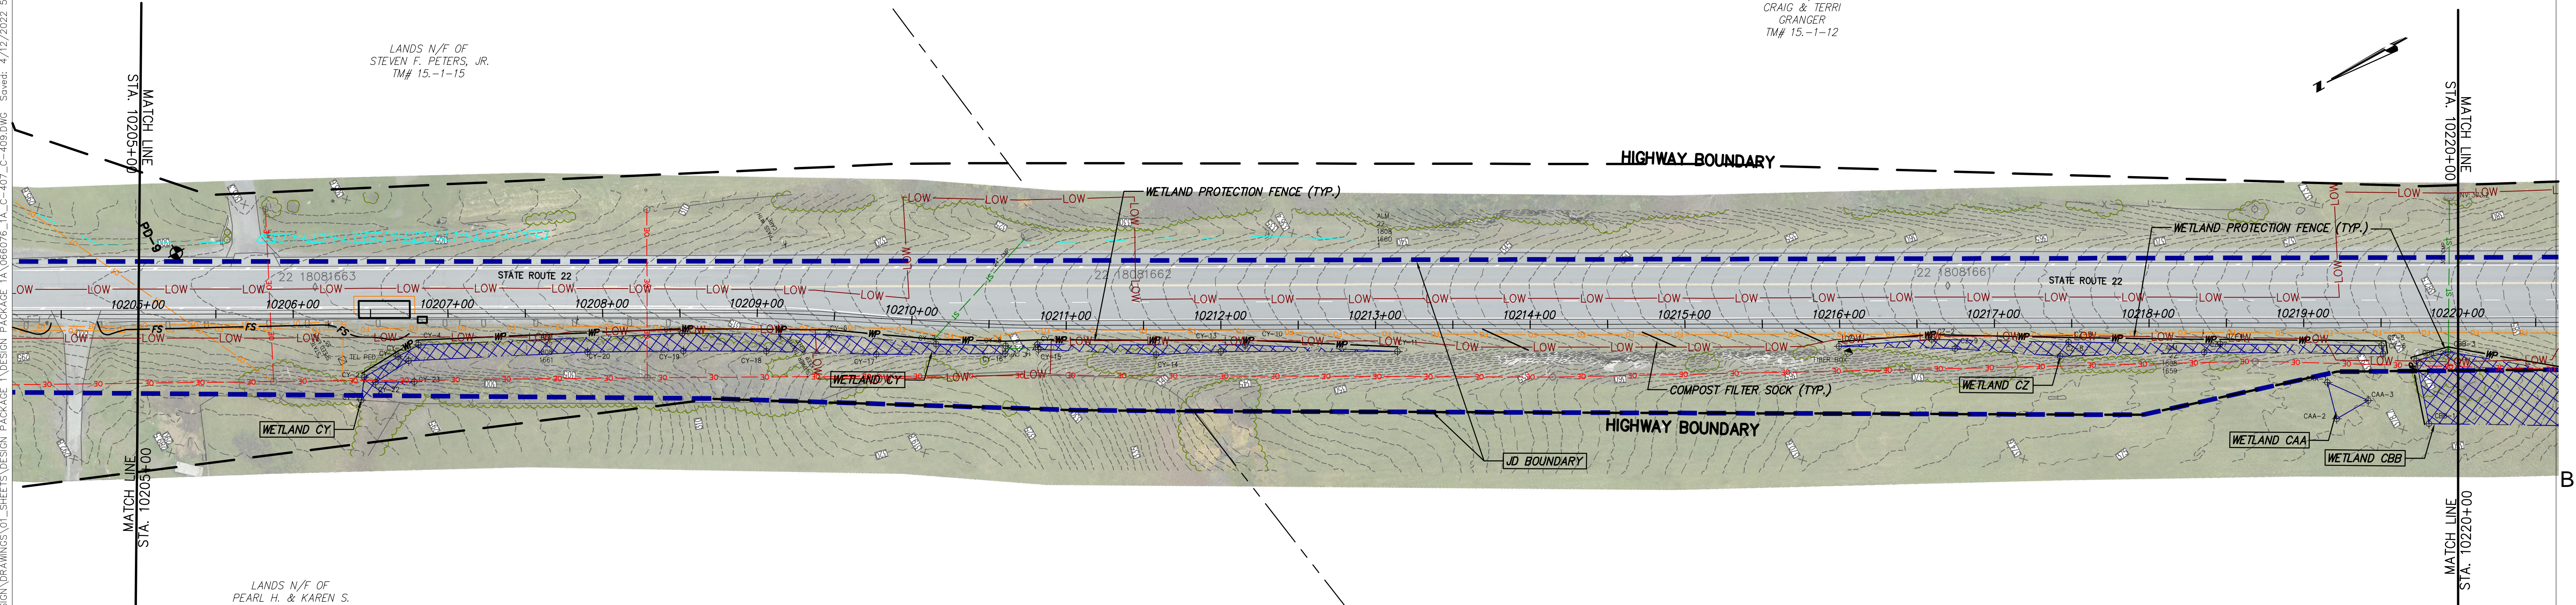


STA. 10205+00 TO STA. 10220+00 PLAN VIEW
SCALE: 1" = 50'



Champlain Hudson
Power Express



Kiewit



III Winners Circle, PO Box 5269
Albany, NY 12205-0269
518.453.4500 • www.chacompanies.com

IT IS A VIOLATION OF LAW FOR ANY PERSON, UNLESS THEY ARE ACTING UNDER THE DIRECTION OF A LICENSED PROFESSIONAL ENGINEER, ARCHITECT, LANDSCAPE ARCHITECT OR LAND SURVEYOR TO ALTER AN ITEM IN ANY WAY. IF AN ITEM BEARING THE STAMP OF A LICENSED PROFESSIONAL IS ALTERED, THE ALTERING ENGINEER, ARCHITECT, LANDSCAPE ARCHITECT OR LAND SURVEYOR SHALL STAMP THE DOCUMENT AND INCLUDE THE NOTATION "ALTERED BY" FOLLOWED BY THEIR SIGNATURE, THE DATE OF SUCH ALTERATION, AND A SPECIFIC DESCRIPTION OF THE ALTERATION.

No.	DATE	SUBMITTAL / REVISION DESCRIPTION	DB	APP
A	04/15/2022	EM&CP REGULATORY SUBMISSION	JM	JR

CHAMPLAIN HUDSON POWER EXPRESS
SEGMENT 1 - PUTNAM TO DRESDEN
STA. 10190+00 TO STA. 10220+00
EROSION AND SEDIMENT CONTROL PLAN

DRAWN BY: xxx DESIGNED BY: xxx APPROVED BY: xxx SCALE AS NOTED
REV. NO. X SH.NO. XXX OF XXX

KIEWIT PROJECT NO.
21162
CHA PROJECT NO.
066076
DRAWING NO.
C-408

DATE 04/15/2022
SH.NO. XXX OF XXX