



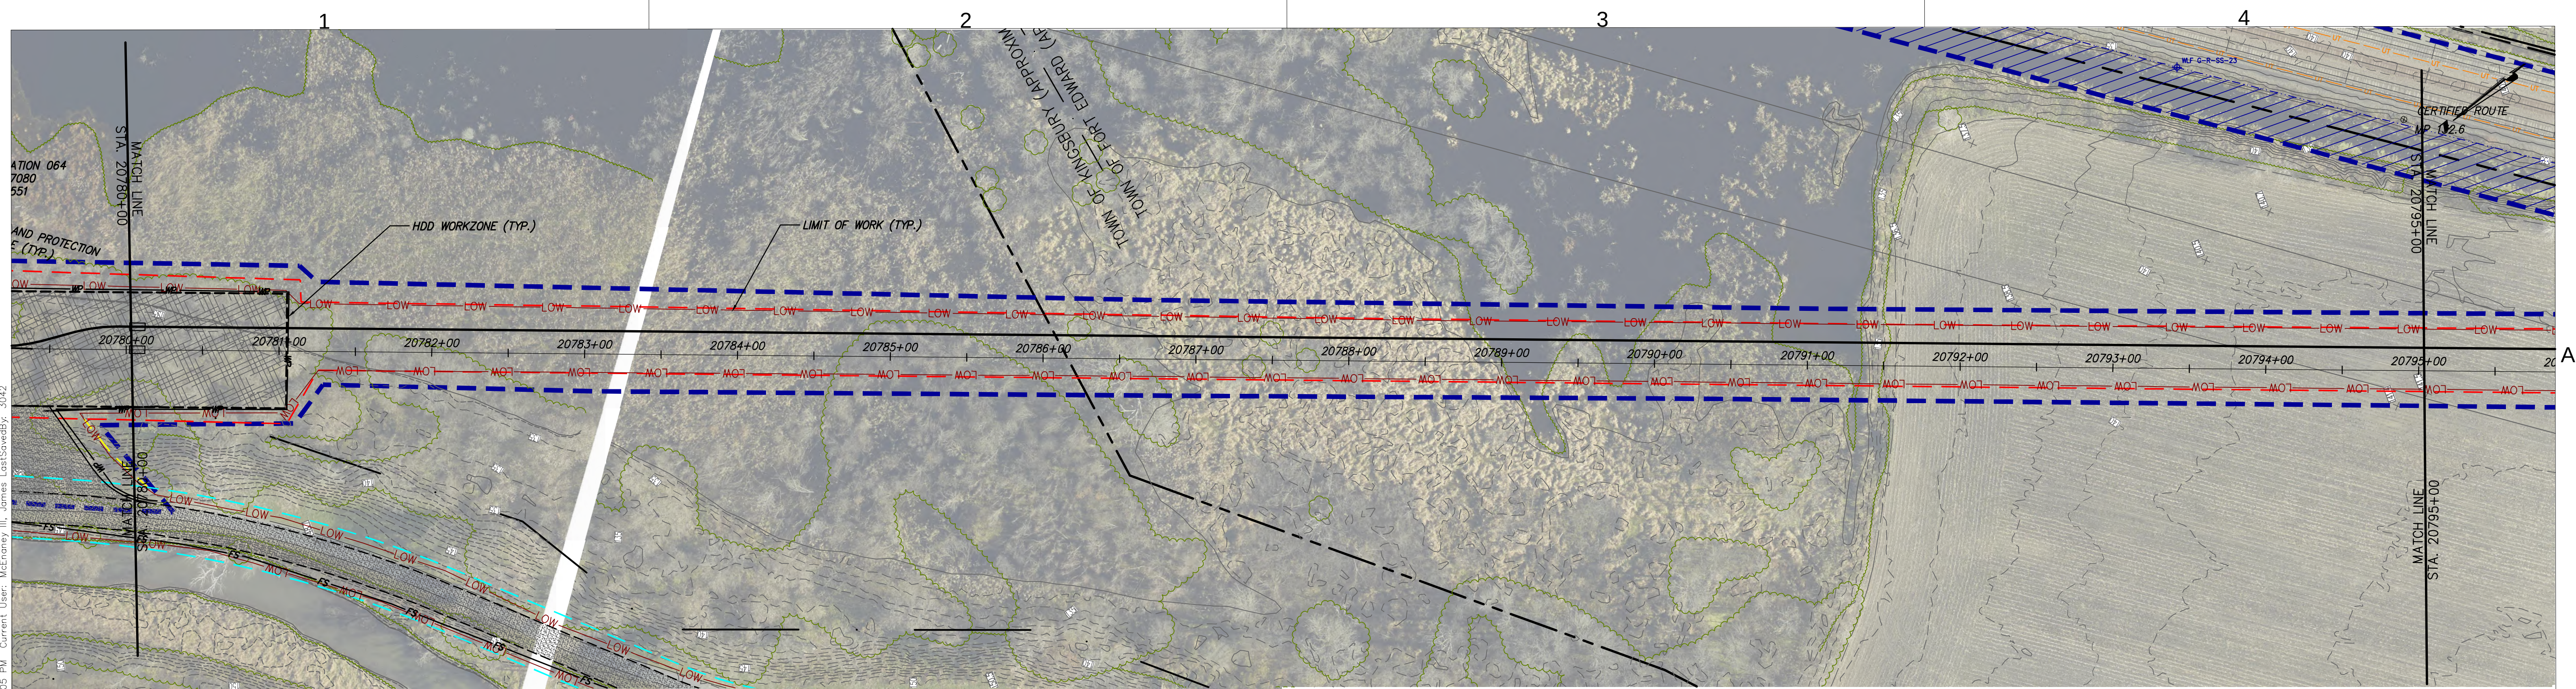


STA. 20780+00 TO STA. 20795+00 PLAN VIEW

SCALE: 1" = 50'

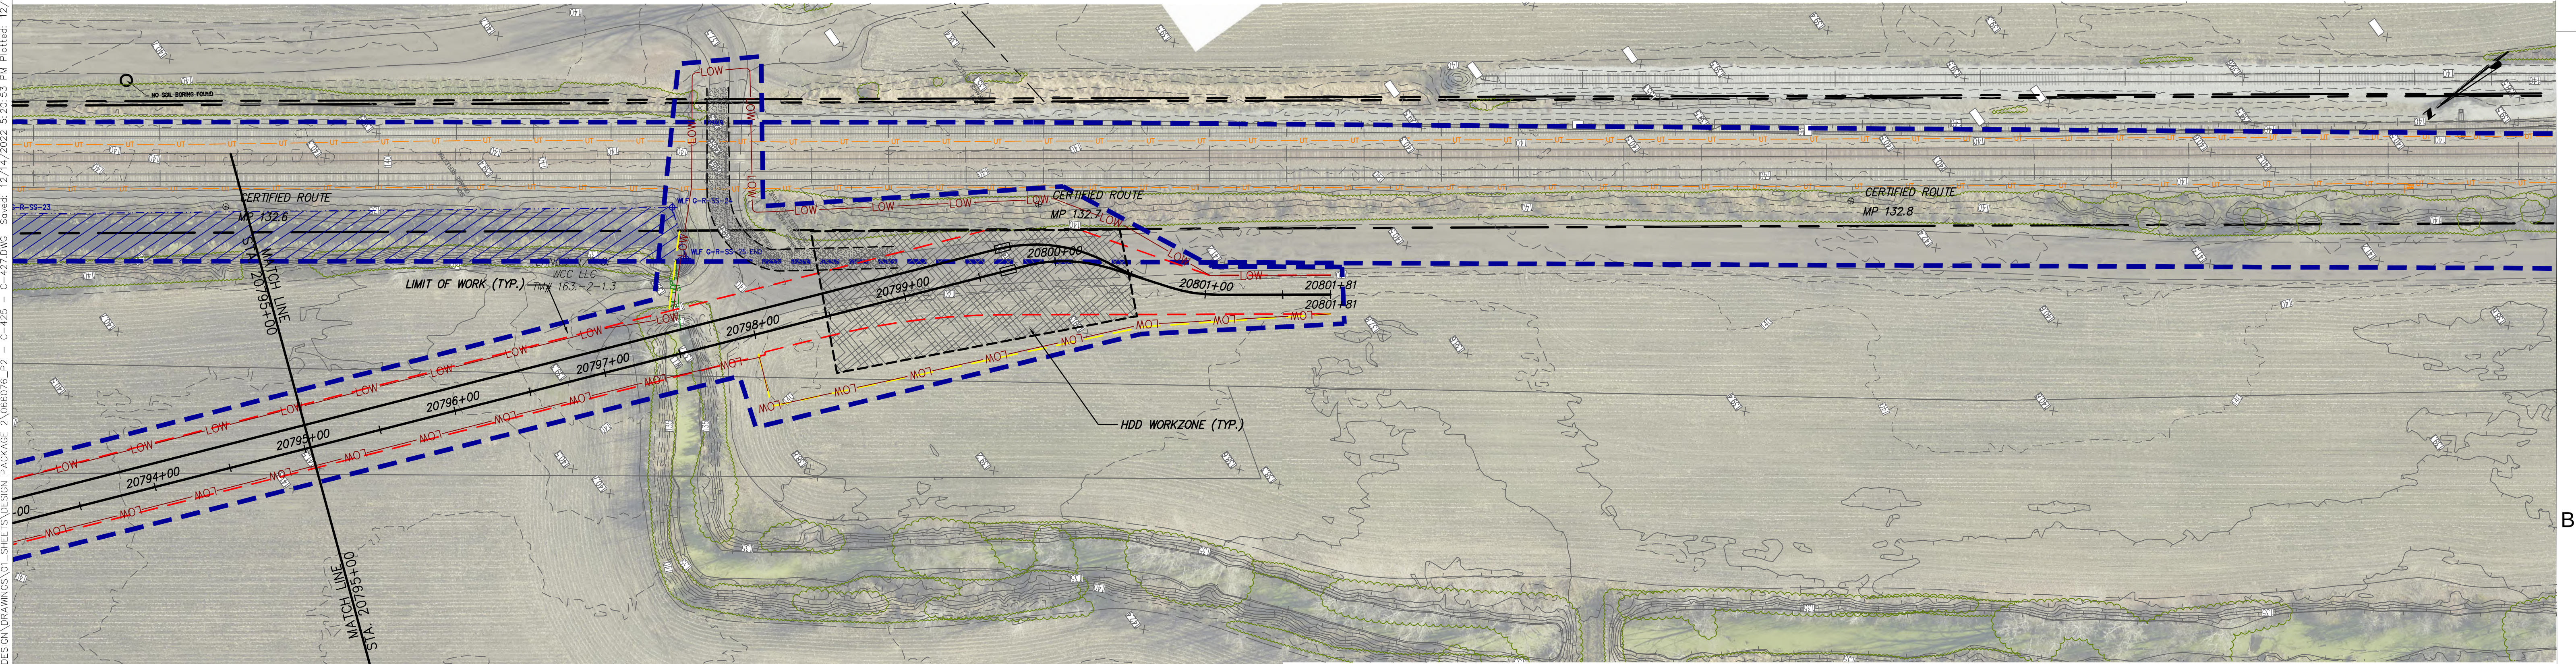

STA. 20795+00 TO STA. 20801+81 PLAN VIEW

SCALE: 1" = 50'

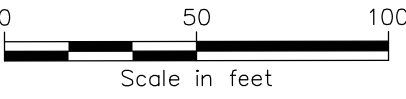



**Champlain Hudson  
Power Express**



**Kiewit**



**CHA**  
111 Winners Circle, PO Box 5269  
Albany, NY 12205-0269  
518.453.4500 • www.chacompanies.com

IT IS A VIOLATION OF LAW FOR ANY PERSON, UNLESS THEY ARE ACTING UNDER THE DIRECTION OF A LICENSED PROFESSIONAL ENGINEER, ARCHITECT, LANDSCAPE ARCHITECT OR LAND SURVEYOR TO ALTER AN ITEM IN ANY WAY. IF AN ITEM BEARING THE STAMP OF A LICENSED PROFESSIONAL IS ALTERED, THE ALTERING ENGINEER, ARCHITECT, LANDSCAPE ARCHITECT OR LAND SURVEYOR SHALL STAMP THE DOCUMENT AND INCLUDE THE NOTATION "ALTERED BY" FOLLOWED BY THEIR SIGNATURE, THE DATE OF SUCH ALTERATION, AND A SPECIFIC DESCRIPTION OF THE ALTERATION.

| No. | DATE       | SUBMITTAL / REVISION DESCRIPTION | DB  | APP |
|-----|------------|----------------------------------|-----|-----|
| 0   | 12/16/2022 | FINAL EM&CP SUBMISSION           | JJE | JPR |

**CHAMPLAIN HUDSON POWER EXPRESS  
SEGMENT 3 - PACKAGE 2 - FORT ANN TO KINGSBURY  
STA. 20780+00 TO STA. 20801+81 EROSION AND  
SEDIMENT CONTROL PLAN**

|           |     |              |     |              |     |          |          |
|-----------|-----|--------------|-----|--------------|-----|----------|----------|
| DRAWN BY: | JJE | DESIGNED BY: | JTM | APPROVED BY: | JPR | SCALE:   | AS NOTED |
|           |     |              |     |              |     | REV. NO. | X        |

KIEWIT PROJECT NO. 21162  
CHA PROJECT NO. 066076  
DRAWING NO. C-427

DATE 12/16/2022



---

## **ATTACHMENT 6**

### **WATERBODY PHOTOGRAPHS**



**Stream CS32 upstream (43.474973, -73.429681)**



**Stream CS32 downstream**

**Package 2**

**SITE PHOTOGRAPHS**

**Champlain Hudson Power Express**





Stream CS34 upstream (43.470562, -73.433258)

**Package 2**

**SITE PHOTOGRAPHS**

**Champlain Hudson Power Express**



**Stream CS35 downstream**

**Package 2**

**SITE PHOTOGRAPHS**

**Champlain Hudson Power Express**





Stream CS36 upstream (43.443922, -73.447433)

**Package 2**

**SITE PHOTOGRAPHS**

**Champlain Hudson Power Express**





**G-R-S-O- upstream (43.42854, -73.468416)**



**G-R-S-O- downstream**

**Package 2**

**SITE PHOTOGRAPHS**

**Champlain Hudson Power Express**





**G-R-S-P- upstream (43.424143, -73.481728)**



**G-R-S-P- downstream**

**Package 2**

**SITE PHOTOGRAPHS**

**Champlain Hudson Power Express**





**G-R-S-Q- upstream (43.416517, -73.485342)**



**G-R-S-Q- downstream**

**Package 2**

**SITE PHOTOGRAPHS**

**Champlain Hudson Power Express**





**G-R-S-R- downstream (43.412082, -73.485816)**



**G-R-S-R- downstream**

**Package 2**

**SITE PHOTOGRAPHS**

**Champlain Hudson Power Express**





**G-R-S-S- upstream (43.408029, -73.485574)**



**G-R-S-S- downstream**

**Package 2**

**SITE PHOTOGRAPHS**

**Champlain Hudson Power Express**





**G-R-S-T- upstream (43.379781, -73.489285)**



**G-R-S-T- downstream**

**Package 2**

**SITE PHOTOGRAPHS**

**Champlain Hudson Power Express**





**Stream P2-S1- upstream (42.37981, -73.48965)**



**Stream P2-S1- downstream**

**Package 2**

**SITE PHOTOGRAPHS**

**Champlain Hudson Power Express**





**G-R-S-U- upstream (43.378564, -73.489208)**



**G-R-S-U- downstream**

**Package 2**

**SITE PHOTOGRAPHS**

**Champlain Hudson Power Express**





**G-R-S-V- upstream (43.375666, -73.489241)**



**G-R-S-V- downstream**

**Package 2**

**SITE PHOTOGRAPHS**

**Champlain Hudson Power Express**





**G-R-S-W- upstream (43.358402, -73.495336)**



**G-R-S-W- downstream**

**Package 2**

**SITE PHOTOGRAPHS**

**Champlain Hudson Power Express**





**G-R-S-X- upstream (43.346589, -73.502035)**



**G-R-S-X- downstream**

**Package 2**

**SITE PHOTOGRAPHS**

**Champlain Hudson Power Express**





**G-R-S-Y- upstream (43.312994, -73.534731)**



**G-R-S-Y- downstream**

**Phase 1**

**SITE PHOTOGRAPHS**

**Champlain Hudson Power Express**





**G-R-S-Z- upstream (43.303192, -73.545799)**



**G-R-S-Z- downstream**

**Package 2**

**SITE PHOTOGRAPHS**

**Champlain Hudson Power Express**



