



File: P:\120174-CHPE_CABLE_INSTALL-KIEWIT\60_CAD\20_ENGINEERING_CAD_FILES\PACKAGE_5B\NY_ENVIRONMENTAL_(EROSION_CONTROL)\01_KCE\SHEET_FILES\21162_SB_NY_C410.DWG Saved: 12/15/2022 7:16:46 PM Plotted: 12/15/2022 7:33:10 PM Current User: Melinda Kwok LastSavedBy: mikwak

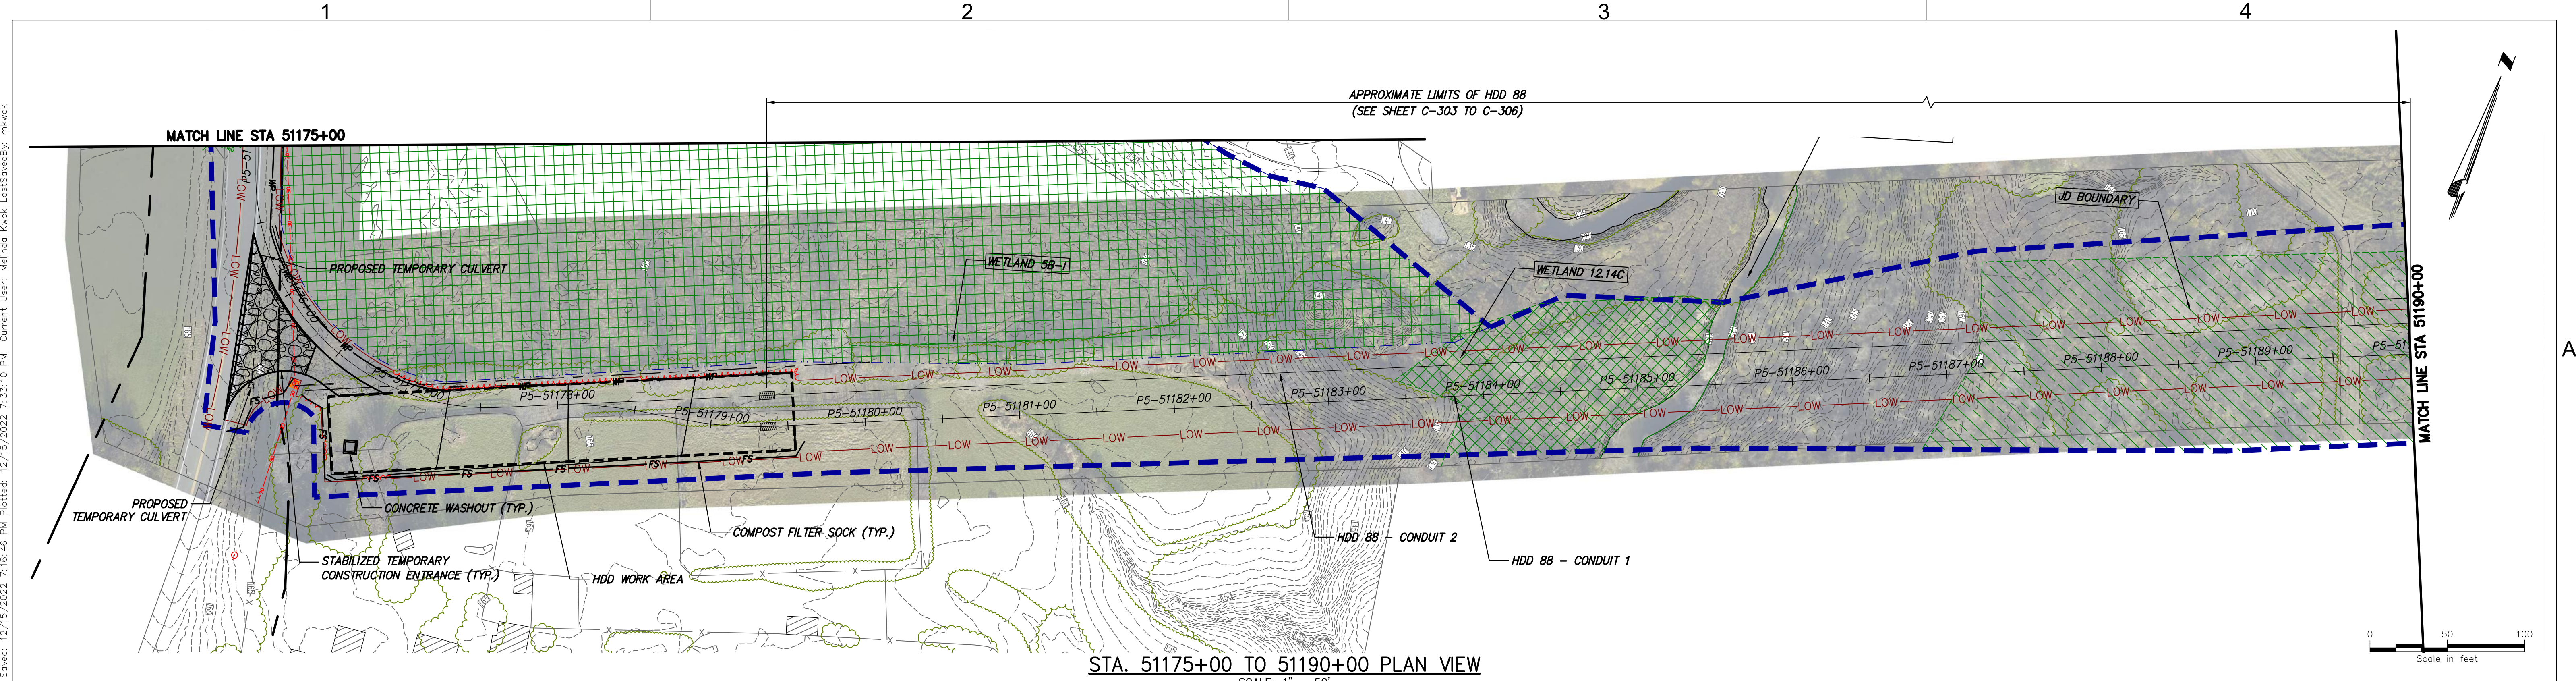


STA. 51175+00 TO 51190+00 PLAN VIEW

SCALE: 1" = 50'

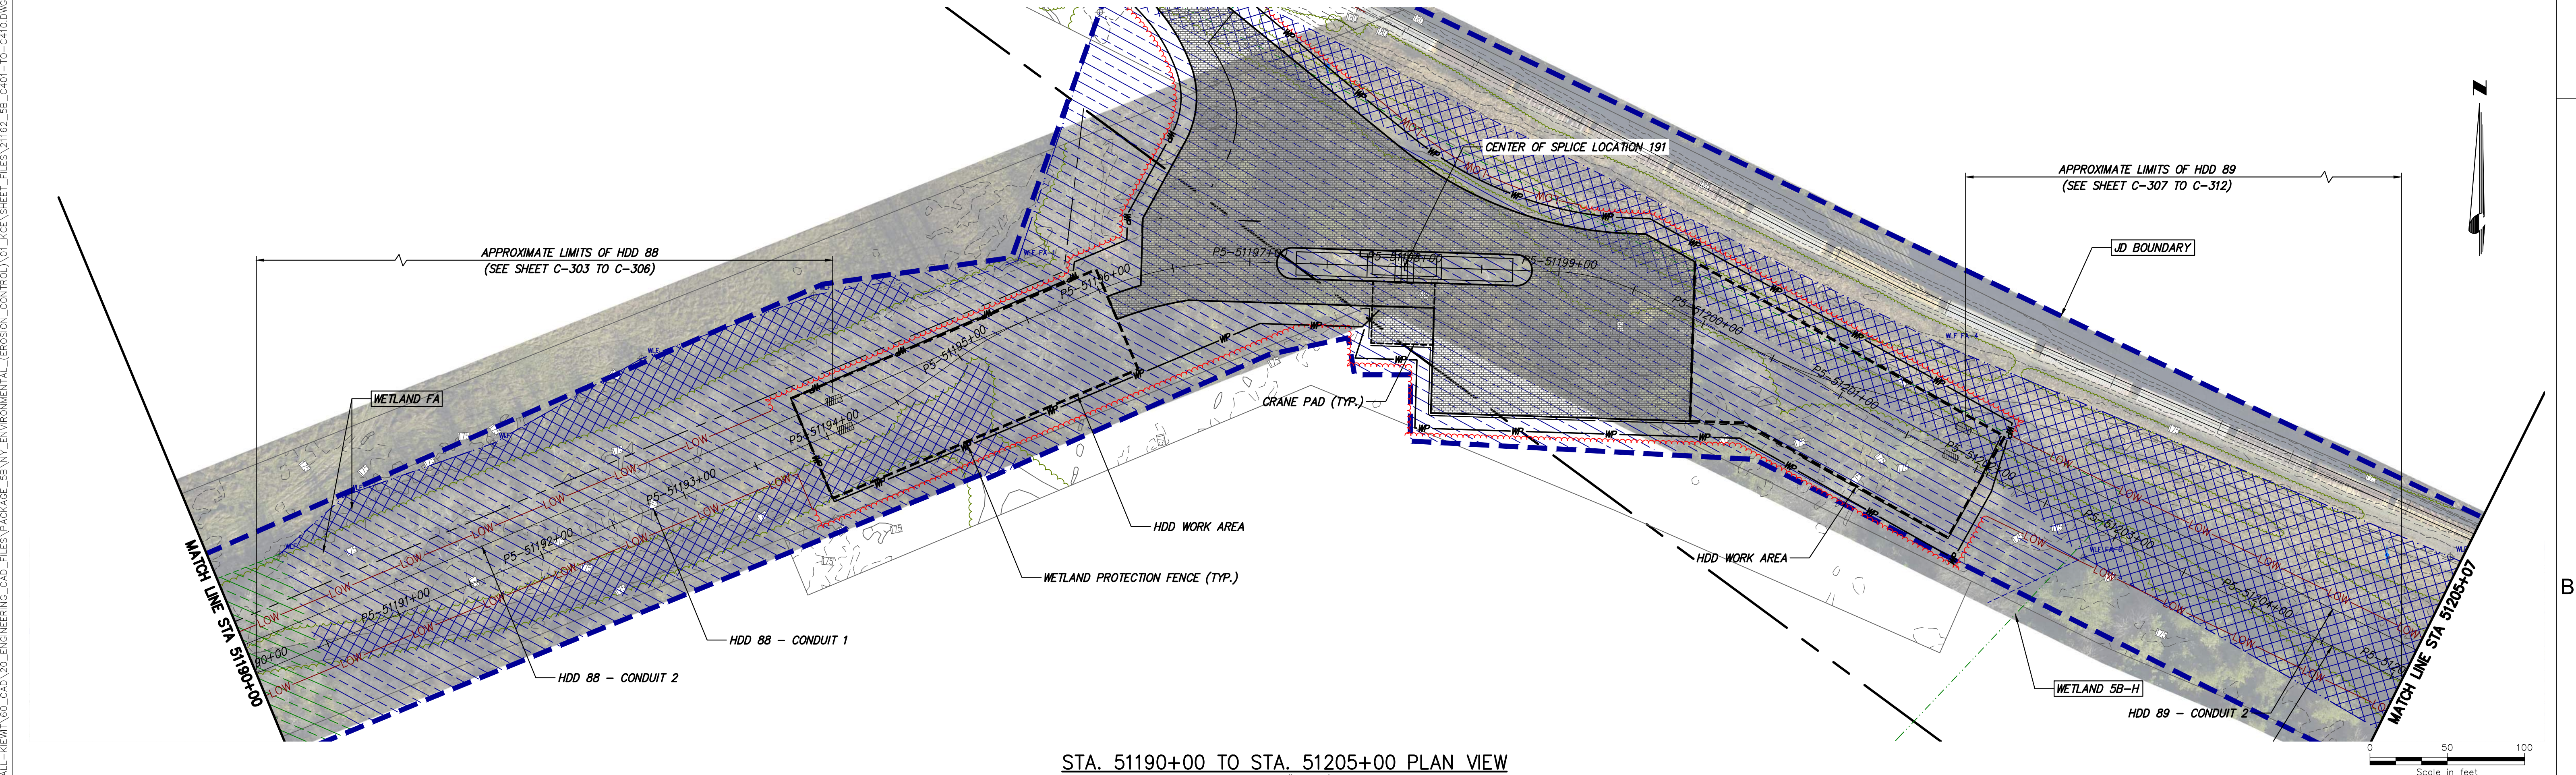

STA. 51190+00 TO STA. 51205+00 PLAN VIEW

SCALE: 1" = 50'

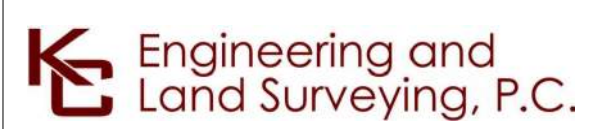

IT IS A VIOLATION OF LAW FOR ANY PERSON, UNLESS THEY ARE ACTING UNDER THE DIRECTION OF A LICENSED PROFESSIONAL ENGINEER, ARCHITECT, LANDSCAPE ARCHITECT OR LAND SURVEYOR TO ALTER AN ITEM IN ANY WAY. IF AN ITEM BEARING THE STAMP OF A LICENSED PROFESSIONAL IS ALTERED, THE ALTERING ENGINEER, ARCHITECT, LANDSCAPE ARCHITECT OR LAND SURVEYOR SHALL STAMP THE DOCUMENT AND INCLUDE THE NOTATION "ALTERED BY" FOLLOWED BY THEIR SIGNATURE, THE DATE OF SUCH ALTERATION, AND A SPECIFIC DESCRIPTION OF THE ALTERATION.


----	----	----	----	----	----	----	----
----	----	----	----	----	----	----	----
A	12/16/2022	FINAL SUBMISSION	----	----	----	----	----
No.	DATE	SUBMITTAL / REVISION DESCRIPTION	DB	APP	DRAWN BY:	DESIGNED BY:	APPROVED BY:

CHAMPLAIN HUDSON POWER EXPRESS
SEGMENT 9 (PACKAGE 5B) - CSX: SELKIRK RAIL YARD BYPASS
STA. 51175+00 TO STA. 51205+00
EROSION AND SEDIMENT CONTROL PLAN


KIEWIT PROJECT NO.	21162
KC PROJECT NO.	120174
DRAWING NO.	C-407
DATE	12/16/2022
SH.NO.	OF

SCALE	AS SHOWN	DATE	12/16/2022
REV. NO.	A	SH.NO.	OF


File: P:\120174-CHPE-INSTALL-KIEWIT\60_CAD\20_ENGINEERING_CAD_FILES\PACKAGE_5B\NY_ENVIRONMENTAL_(EROSION_CONTROL)\01_KCE\SHEET_FILES\21162_SB_C401-TD-C410.DWG Saved: 12/15/2022 7:36:53 PM Plotted: 12/15/2022 7:16:46 PM Current User: Malinda Kwok LastSavedBy: mlkwok

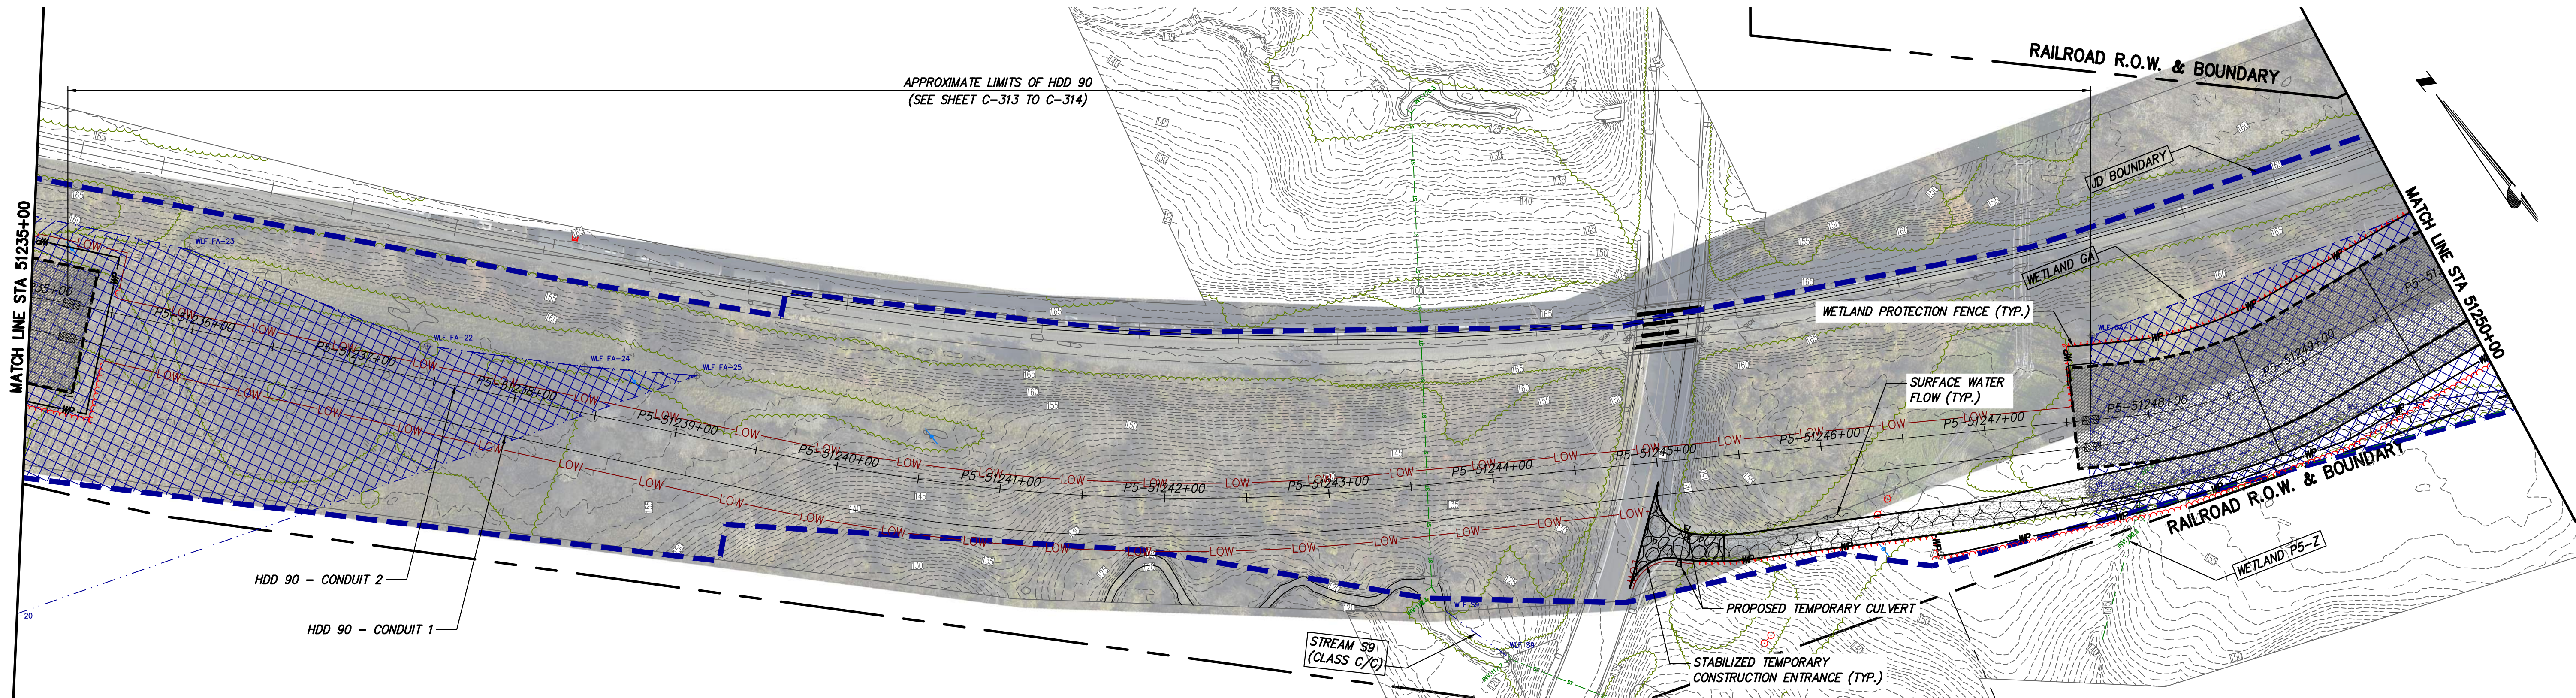

STA. 51235+00 TO STA. 51250+00 PLAN VIEW
SCALE: 1" = 50'

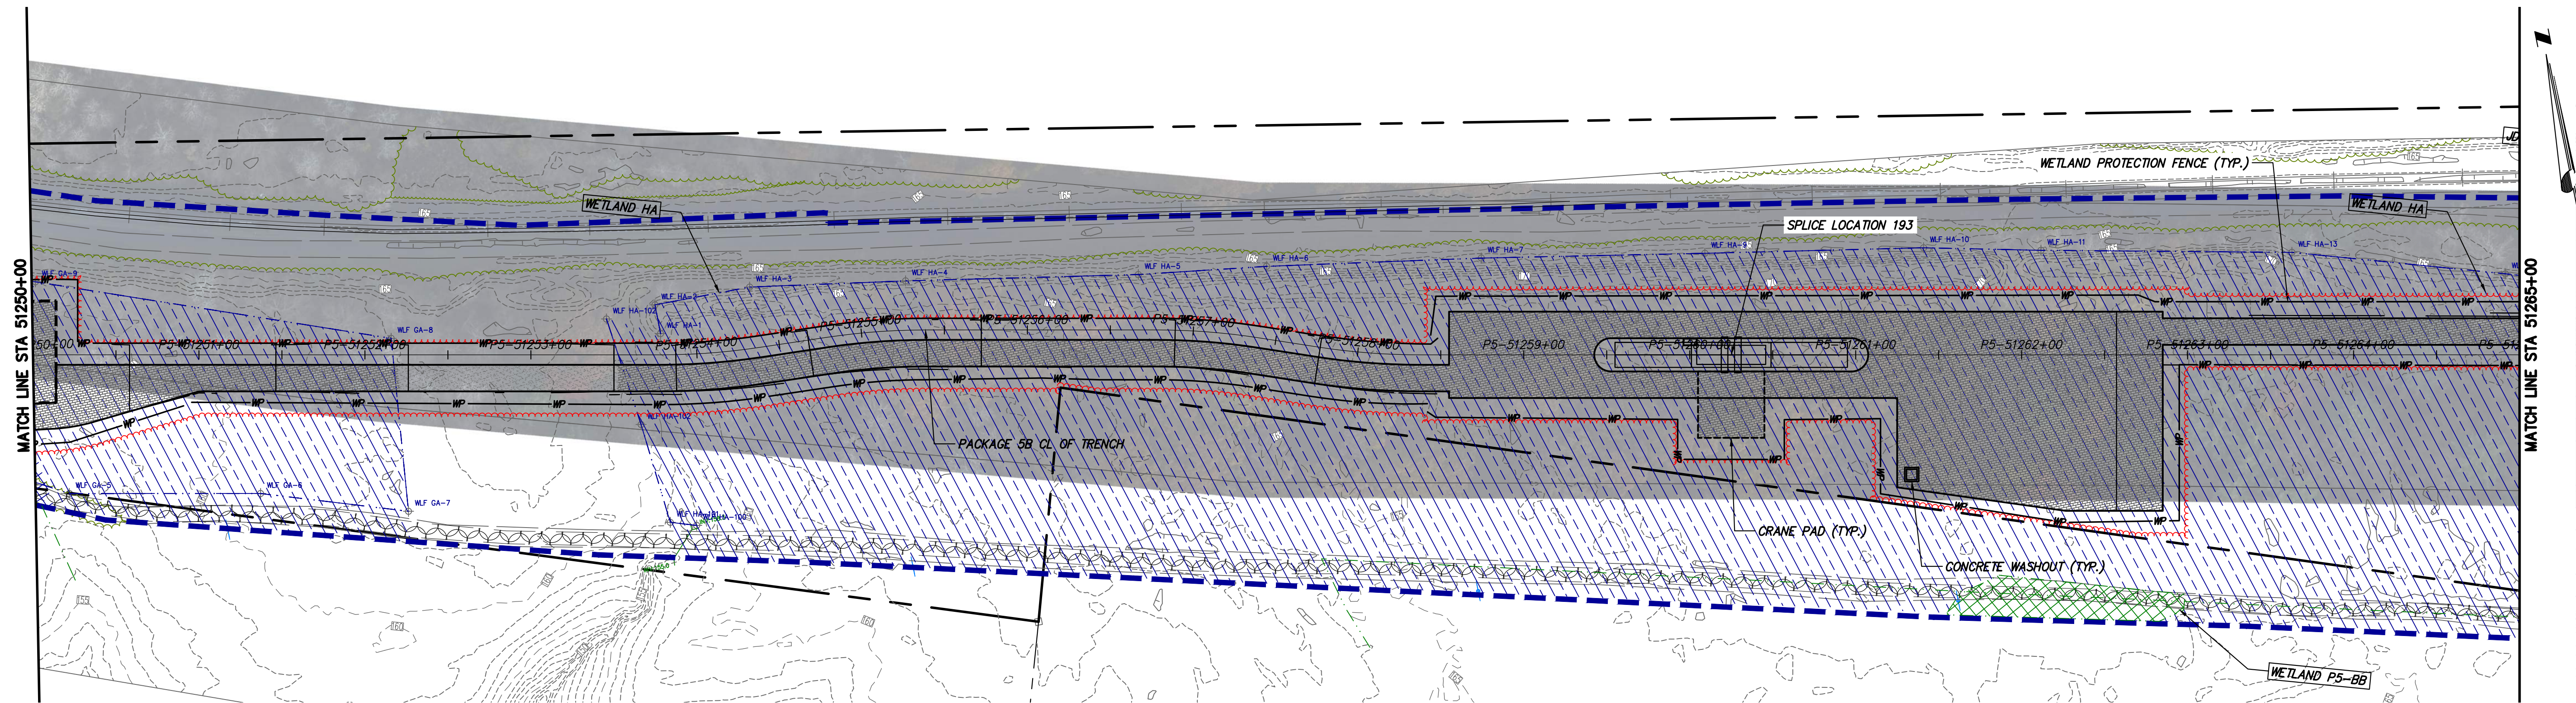

STA. 51250+00 TO STA. 51265+00 PLAN VIEW
SCALE: 1" = 50'

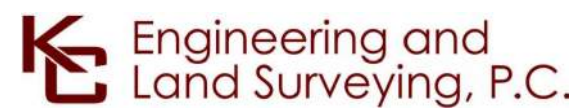

IT IS A VIOLATION OF LAW FOR ANY PERSON, UNLESS THEY ARE ACTING UNDER THE DIRECTION OF A LICENSED PROFESSIONAL ENGINEER, ARCHITECT, LANDSCAPE ARCHITECT OR LAND SURVEYOR TO ALTER AN ITEM IN ANY WAY. IF AN ITEM BEARING THE STAMP OF A LICENSED PROFESSIONAL IS ALTERED, THE ALTERING ENGINEER, ARCHITECT, LANDSCAPE ARCHITECT OR LAND SURVEYOR SHALL STAMP THE DOCUMENT AND INCLUDE THE NOTATION "ALTERED BY" FOLLOWED BY THEIR SIGNATURE, THE DATE OF SUCH ALTERATION, AND A SPECIFIC DESCRIPTION OF THE ALTERATION.

----	----	----	----	----	----
----	----	----	----	----	----
A	12/16/2022	FINAL SUBMISSION	MK	NH	
No.	DATE	SUBMITTAL / REVISION DESCRIPTION	DB	APP	

CHAMPLAIN HUDSON POWER EXPRESS
SEGMENT 9 (PACKAGE 5B) - CSX: SELKIRK RAIL YARD BYPASS
STA. 51235+00 TO STA. 51265+00
EROSION AND SEDIMENT CONTROL PLAN

DRAWN BY: MK DESIGNED BY: MK APPROVED BY: NH
SCALE: AS SHOWN REV. NO. A DATE: 12/16/2022 SH.NO. OF

KIEWIT PROJECT NO.	21162
KC PROJECT NO.	120174
DRAWING NO.	C-409
DATE	12/16/2022
SH.NO.	OF

