

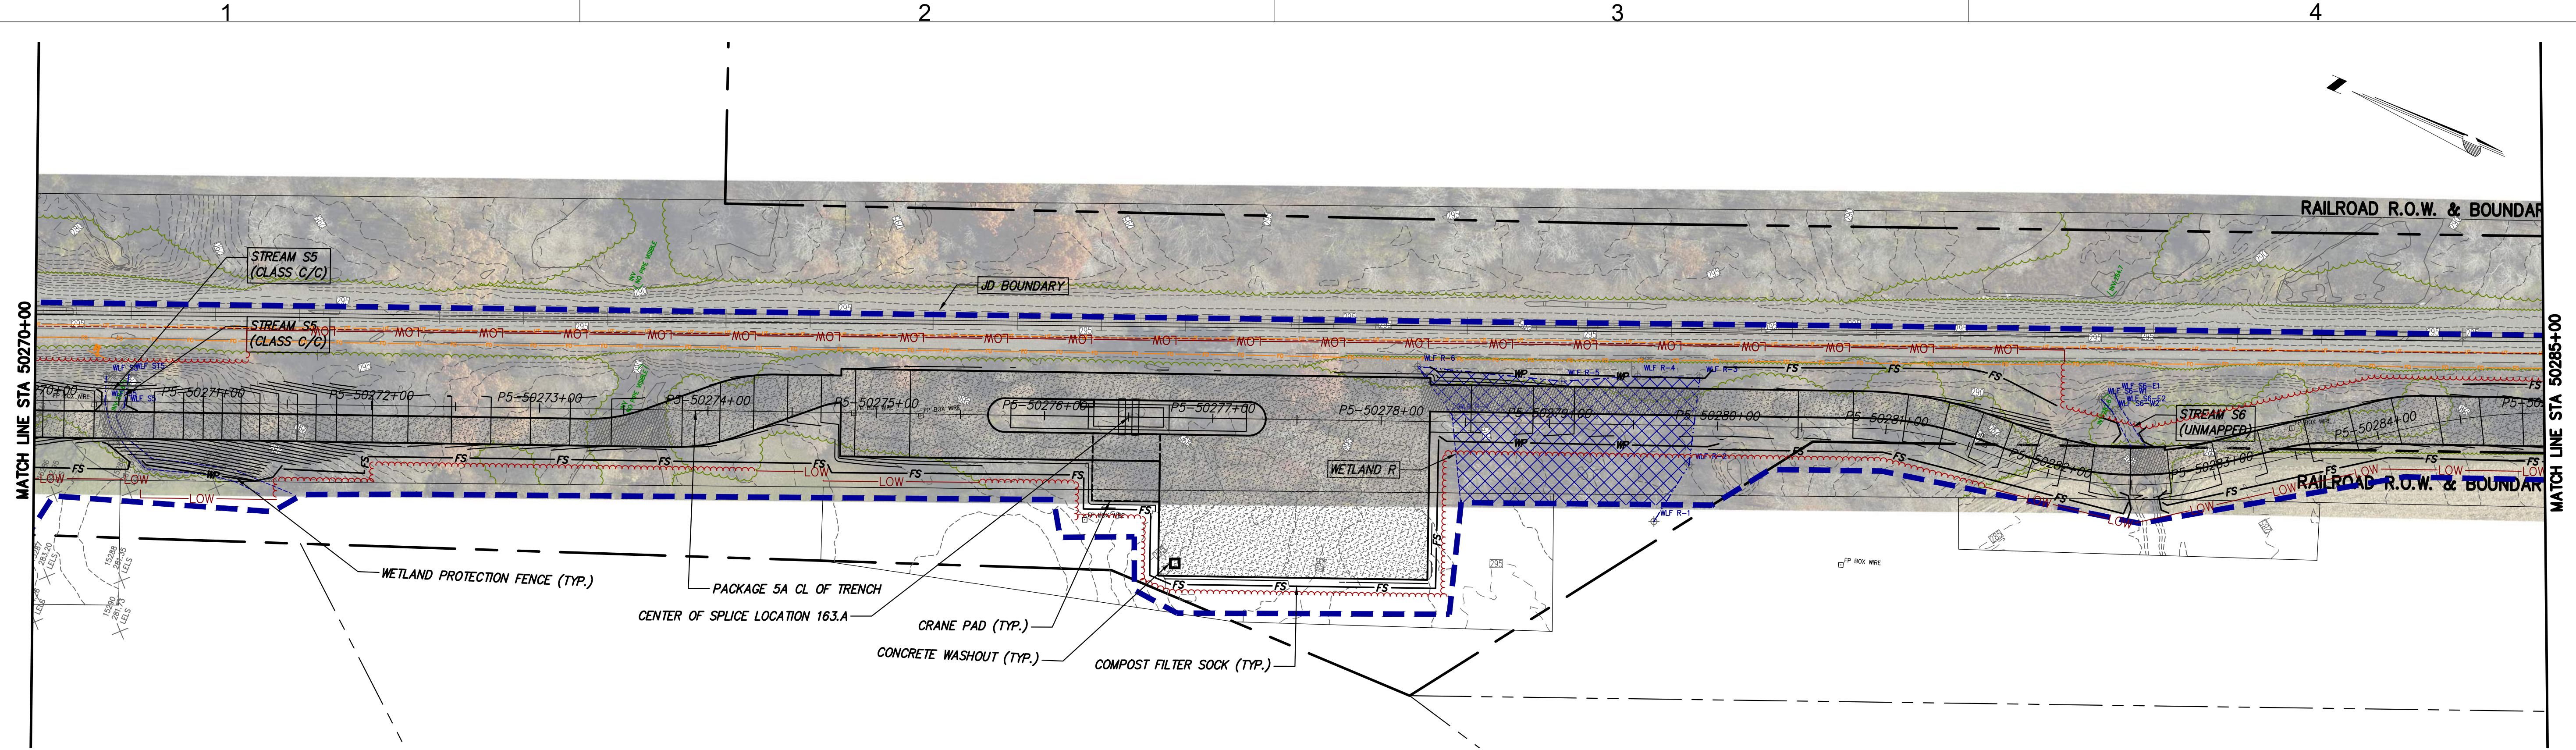




File: P:\210774-CHPE-INSTALL-KEWIT\60_CAD\20_ENGINEERING_CAD_FILES\PACKAGE_5A\NY_ENVIRONMENTAL_EROSION_CONTROL\01_KCE\SHEET_FILES\21162_SA_C401-TD-C410.DWG Saved: 12/15/2022 8:37:53 PM Plotted: 12/15/2022 8:56:06 PM Current User: Karol Regmi Last Saved By: kregmi

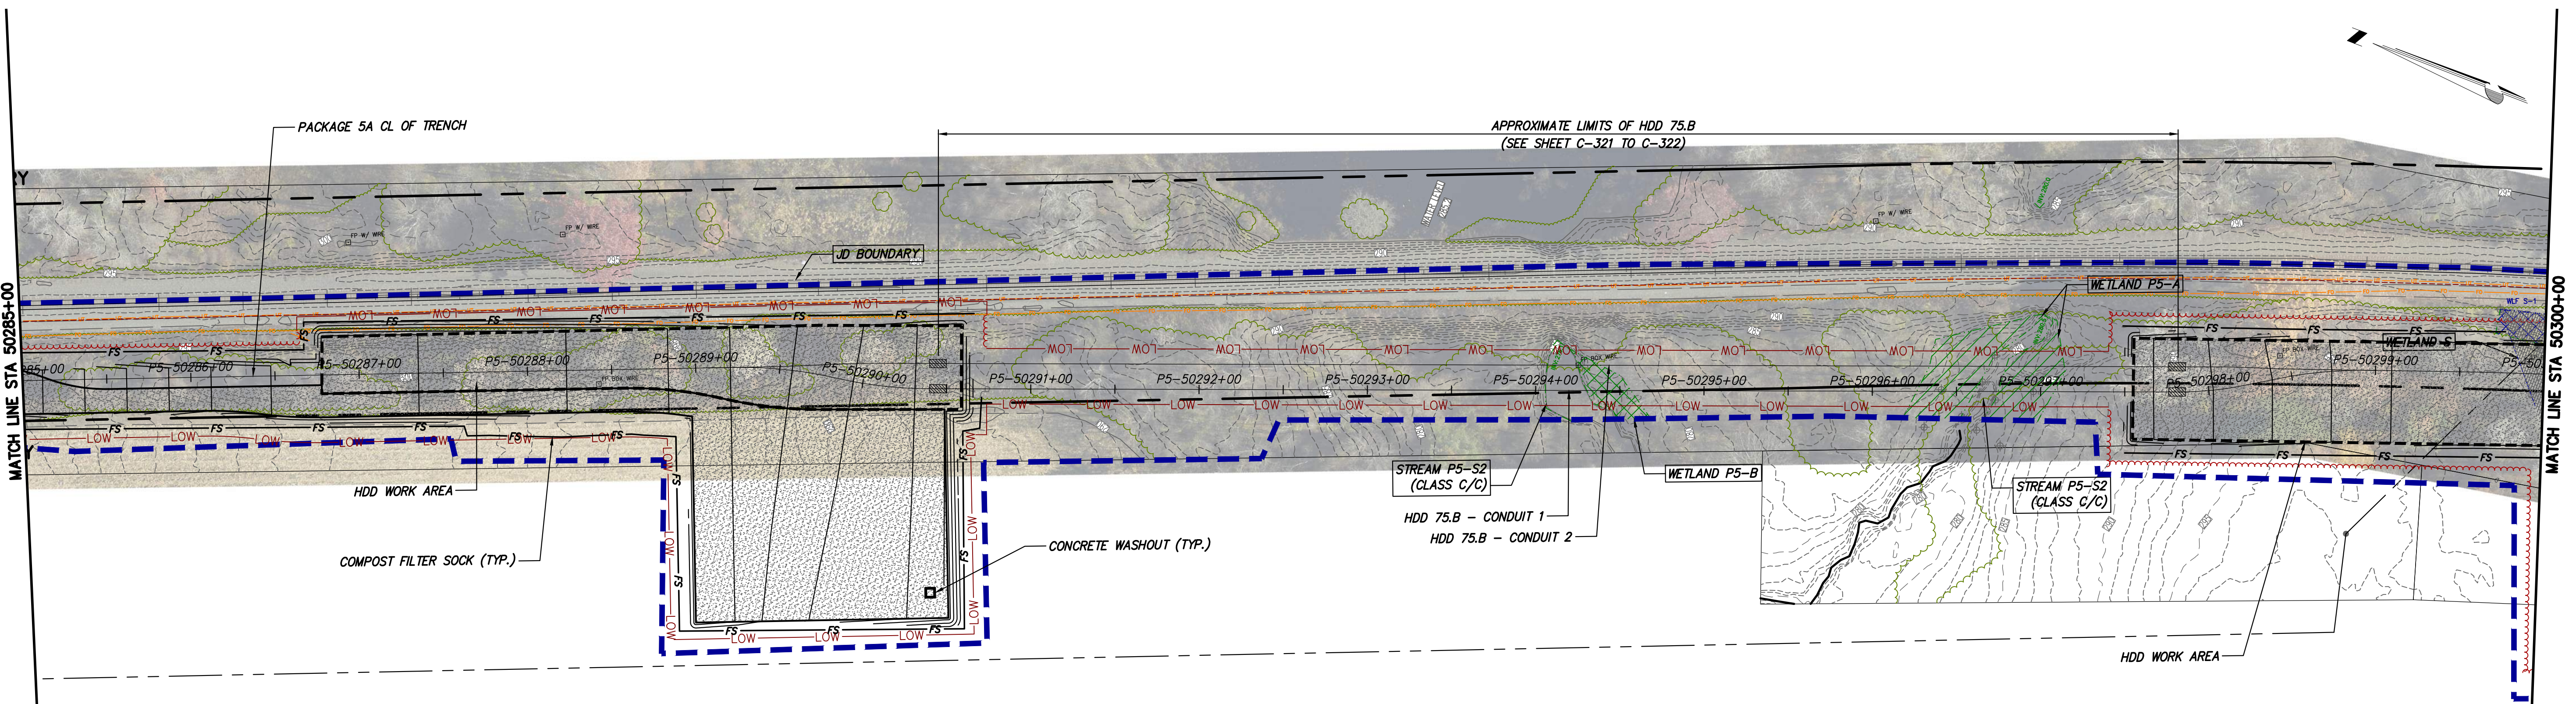

STA. 50270+00 TO STA. 50285+00 PLAN VIEW
SCALE: 1" = 50'

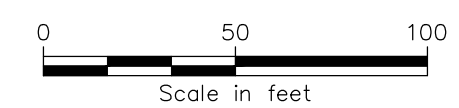

STA. 50285+00 TO STA. 50300+00 PLAN VIEW
SCALE: 1" = 50'

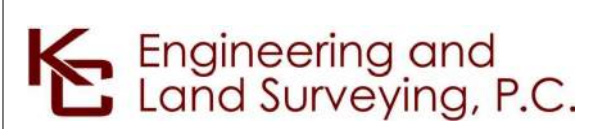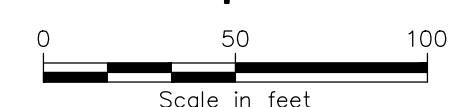


IT IS A VIOLATION OF LAW FOR ANY PERSON, UNLESS THEY ARE ACTING UNDER THE DIRECTION OF A LICENSED PROFESSIONAL ENGINEER, ARCHITECT, LANDSCAPE ARCHITECT OR LAND SURVEYOR TO ALTER AN ITEM IN ANY WAY, IF AN ITEM BEARING THE STAMP OF A LICENSED PROFESSIONAL IS ALTERED. THE ALTERING ENGINEER, ARCHITECT, LANDSCAPE ARCHITECT OR LAND SURVEYOR SHALL STAMP THE DOCUMENT AND INCLUDE THE NOTATION "ALTERED BY" FOLLOWED BY THEIR SIGNATURE, THE DATE OF SUCH ALTERATION, AND A SPECIFIC DESCRIPTION OF THE ALTERATION.



----	----	----	----	----	----
----	----	----	----	----	----
A	12/16/2022	FINAL SUBMISSION	KR	NH	
No.	DATE	SUBMITTAL / REVISION DESCRIPTION	DB	APP	

CHAMPLAIN HUDSON POWER EXPRESS
 SEGMENT 8 (PACKAGE 5A) - CSX: ROTTERDAM - BETHLEHEM
 EROSION AND SEDIMENT CONTROL PLAN
 STA. 50270+00 TO STA. 50300+00



KIEWIT PROJECT NO.	21162
KC PROJECT NO.	120174
DRAWING NO.	C-410
DRAWN BY:	KR
DESIGNED BY:	MK
APPROVED BY:	NH
SCALE	AS SHOWN
REV. NO.	A
DATE	12/16/2022
SH. NO.	XX OF

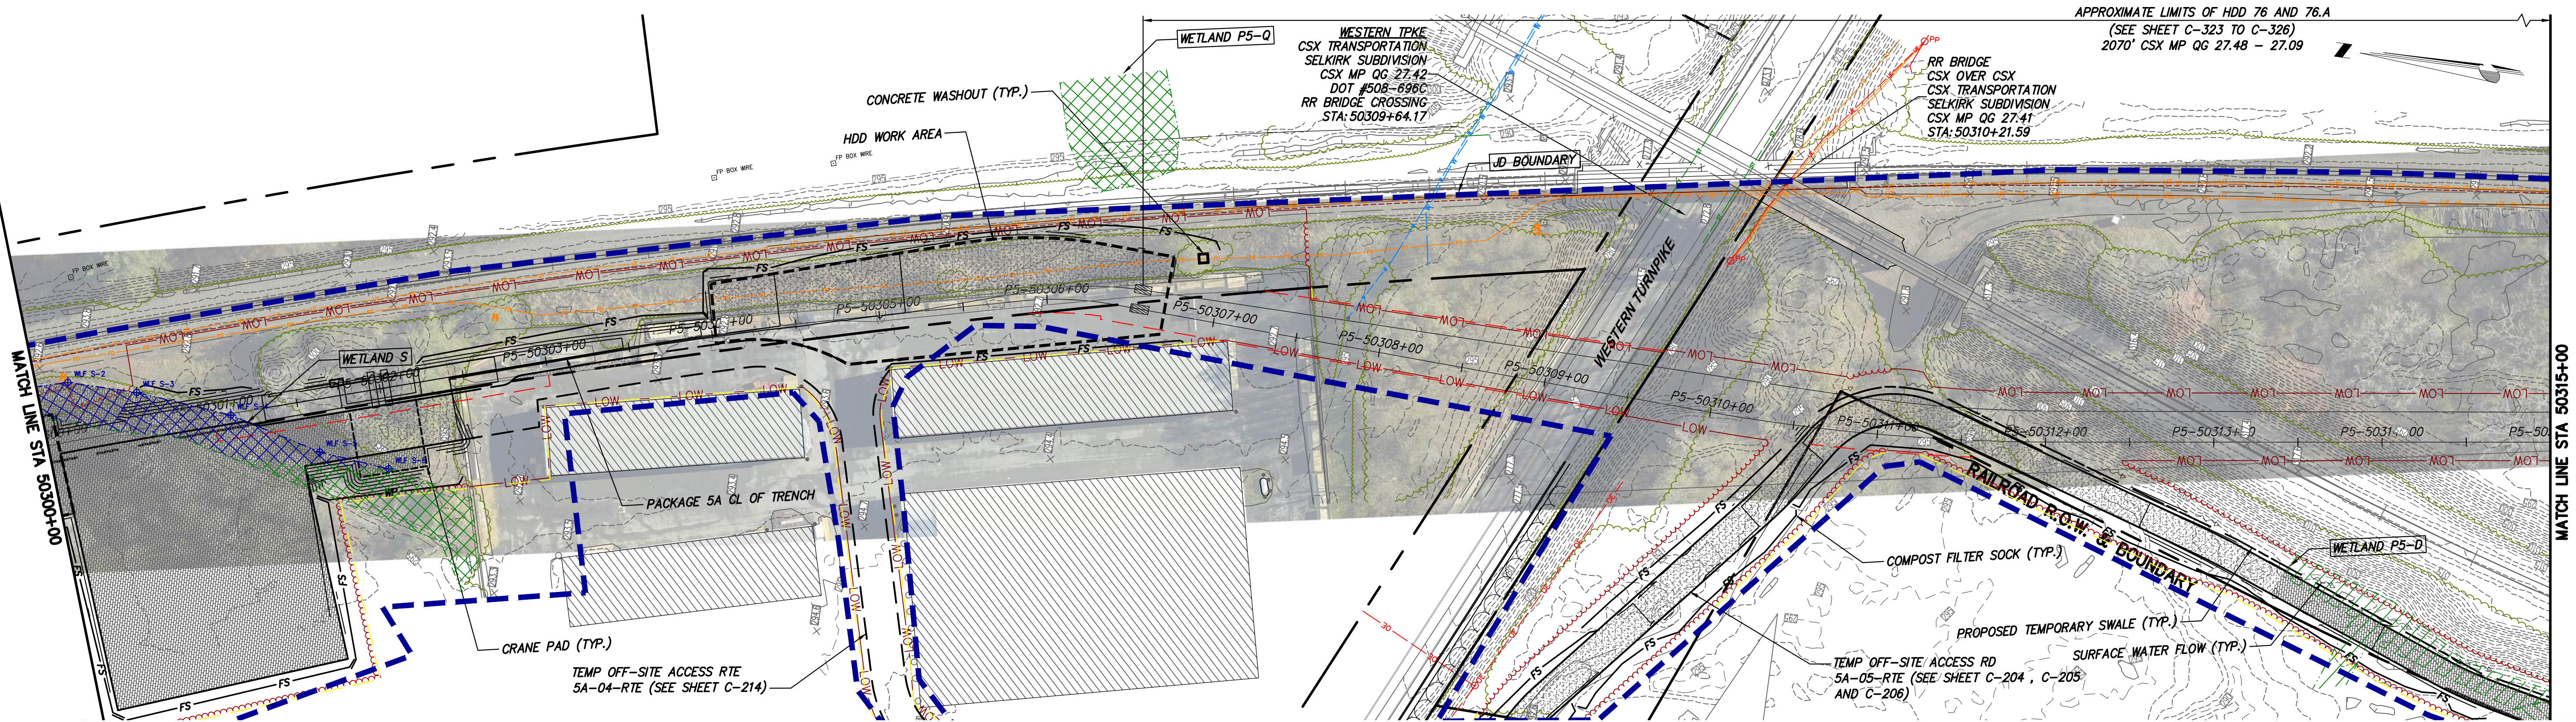

STA. 50300+00 TO STA. 50315+00 PLAN VIEW
SCALE: 1" = 50'

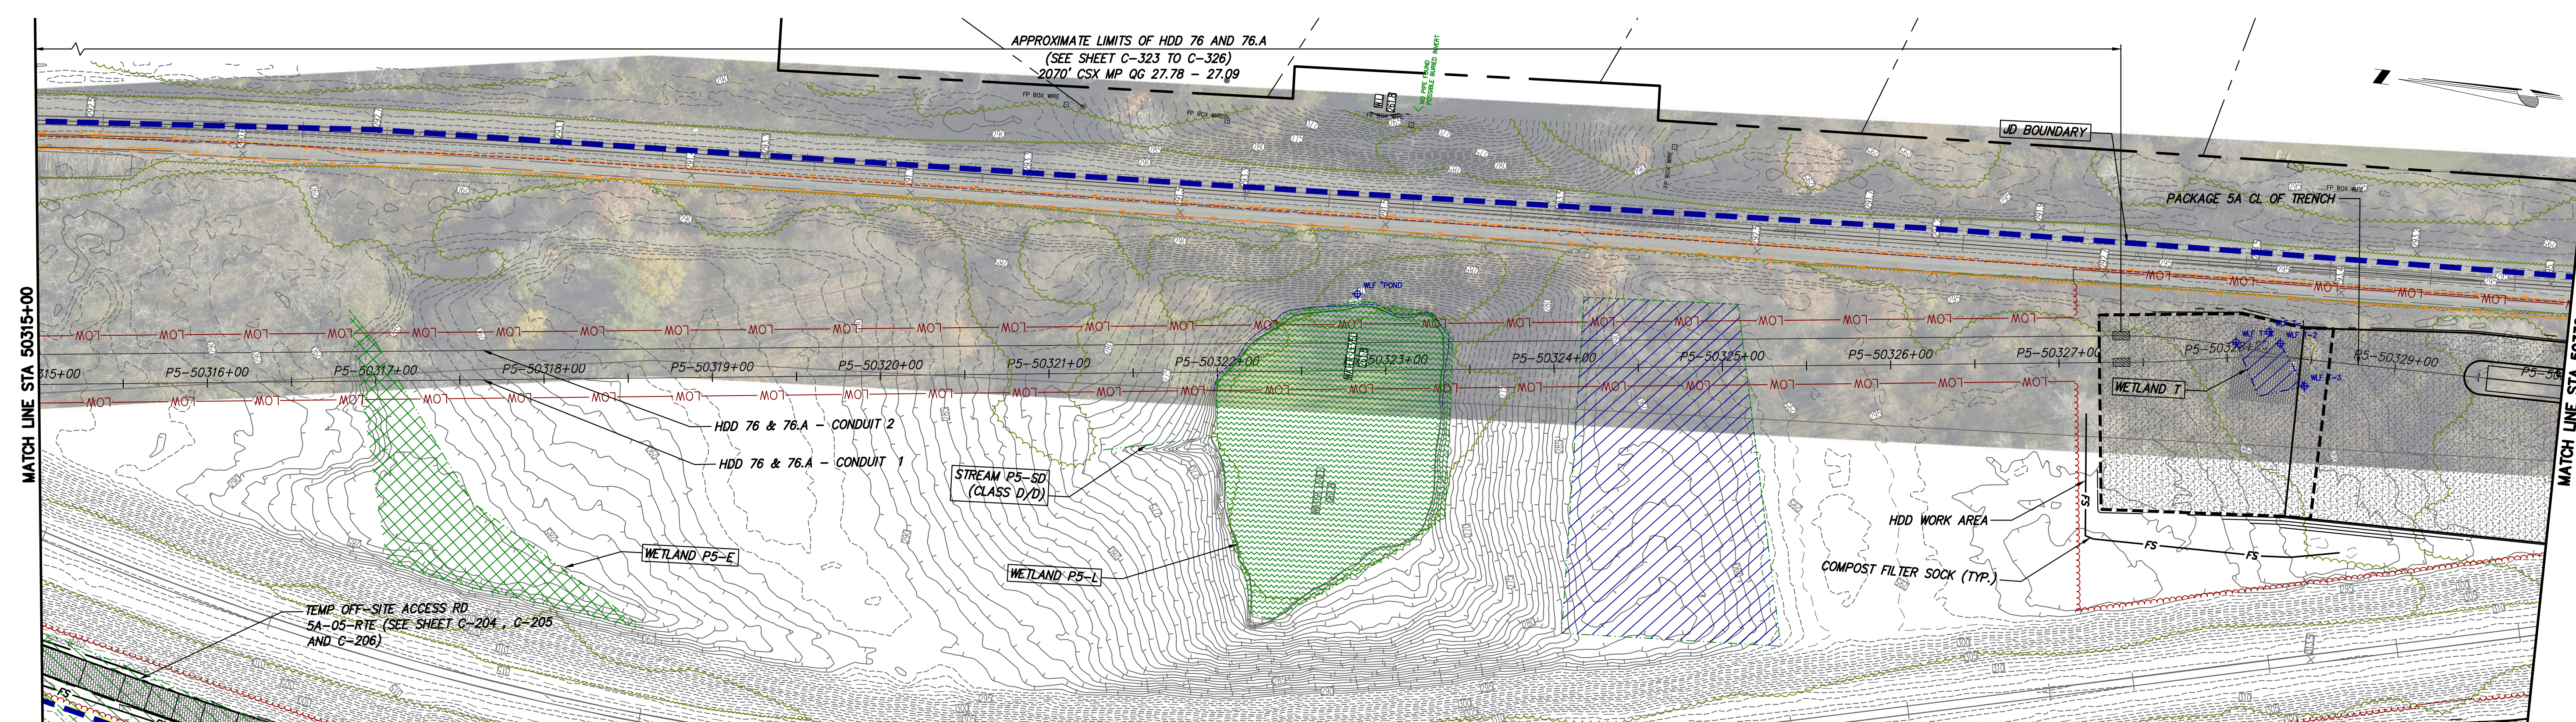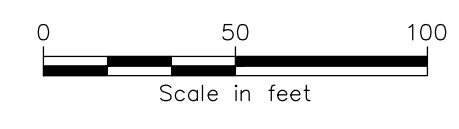

STA. 50315+00 TO STA. 50330+00 PLAN VIEW
SCALE: 1" = 50'

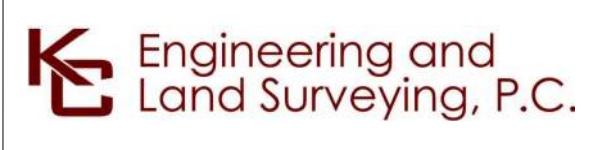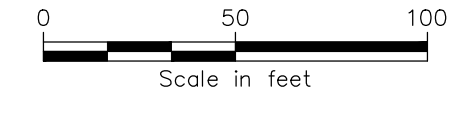

IT IS A VIOLATION OF LAW FOR ANY PERSON, UNLESS THEY ARE ACTING UNDER THE DIRECTION OF A LICENSED PROFESSIONAL ENGINEER, ARCHITECT, LANDSCAPE ARCHITECT OR LAND SURVEYOR TO ALTER AN ITEM IN ANY WAY, IF AN ITEM BEARING THE STAMP OF A LICENSED PROFESSIONAL IS ALTERED. THE ALTERING ENGINEER, ARCHITECT, LANDSCAPE ARCHITECT OR LAND SURVEYOR SHALL STAMP THE DOCUMENT AND INCLUDE THE NOTATION "ALTERED BY" FOLLOWED BY THEIR SIGNATURE, THE DATE OF SUCH ALTERATION, AND A SPECIFIC DESCRIPTION OF THE ALTERATION.


No.	DATE	SUBMITTAL / REVISION DESCRIPTION	DB	APP
A	12/16/2022	FINAL SUBMISSION	EK	NH

CHAMPLAIN HUDSON POWER EXPRESS
 SEGMENT 8 (PACKAGE 5A) - CSX: ROTTERDAM - BETHLEHEM
EROSION AND SEDIMENT CONTROL PLAN
 STA. 50300+00 TO STA. 50330+00



KIEWIT PROJECT NO.	21162
KC PROJECT NO.	120174
DRAWING NO.	C-411
DRAWN BY:	EK
DESIGNED BY:	MK
APPROVED BY:	NH
SCALE	AS SHOWN
REV. NO.	A
DATE	12/16/2022
SH. NO.	OF

File: P:\2107174-CHPE_INSTALL-KEWIT\60_CAD\20_ENGINEERING_CAD_FILES\PACKAGE_5A\NY_ENVIRONMENTAL_EROSION_CONTROL\01_KCE\SHEET_FILES\21162_5A_C411-TO-C420.DWG Saved: 12/15/2022 9:09:10 PM Plotted: 12/15/2022 9:36:33 PM Current User: Samantha Cash LastSavedBy: ekoll



File: P:\120174-CHPE_INSTALL-KIEWIT\CAD\20_ENGINEERING\CAD_FILES\PACKAGE_5A\NY_ENVIRONMENTAL_(EROSION_CONTROL)\01_KCE\SHEET_FILES\21162_5A_C411-TO-C420.DWG Saved: 12/15/2022 9:09:10 PM Plotted: 12/16/2022 11:49:45 AM Current User: Samantha.Cash_LastSavedBy: ekoll

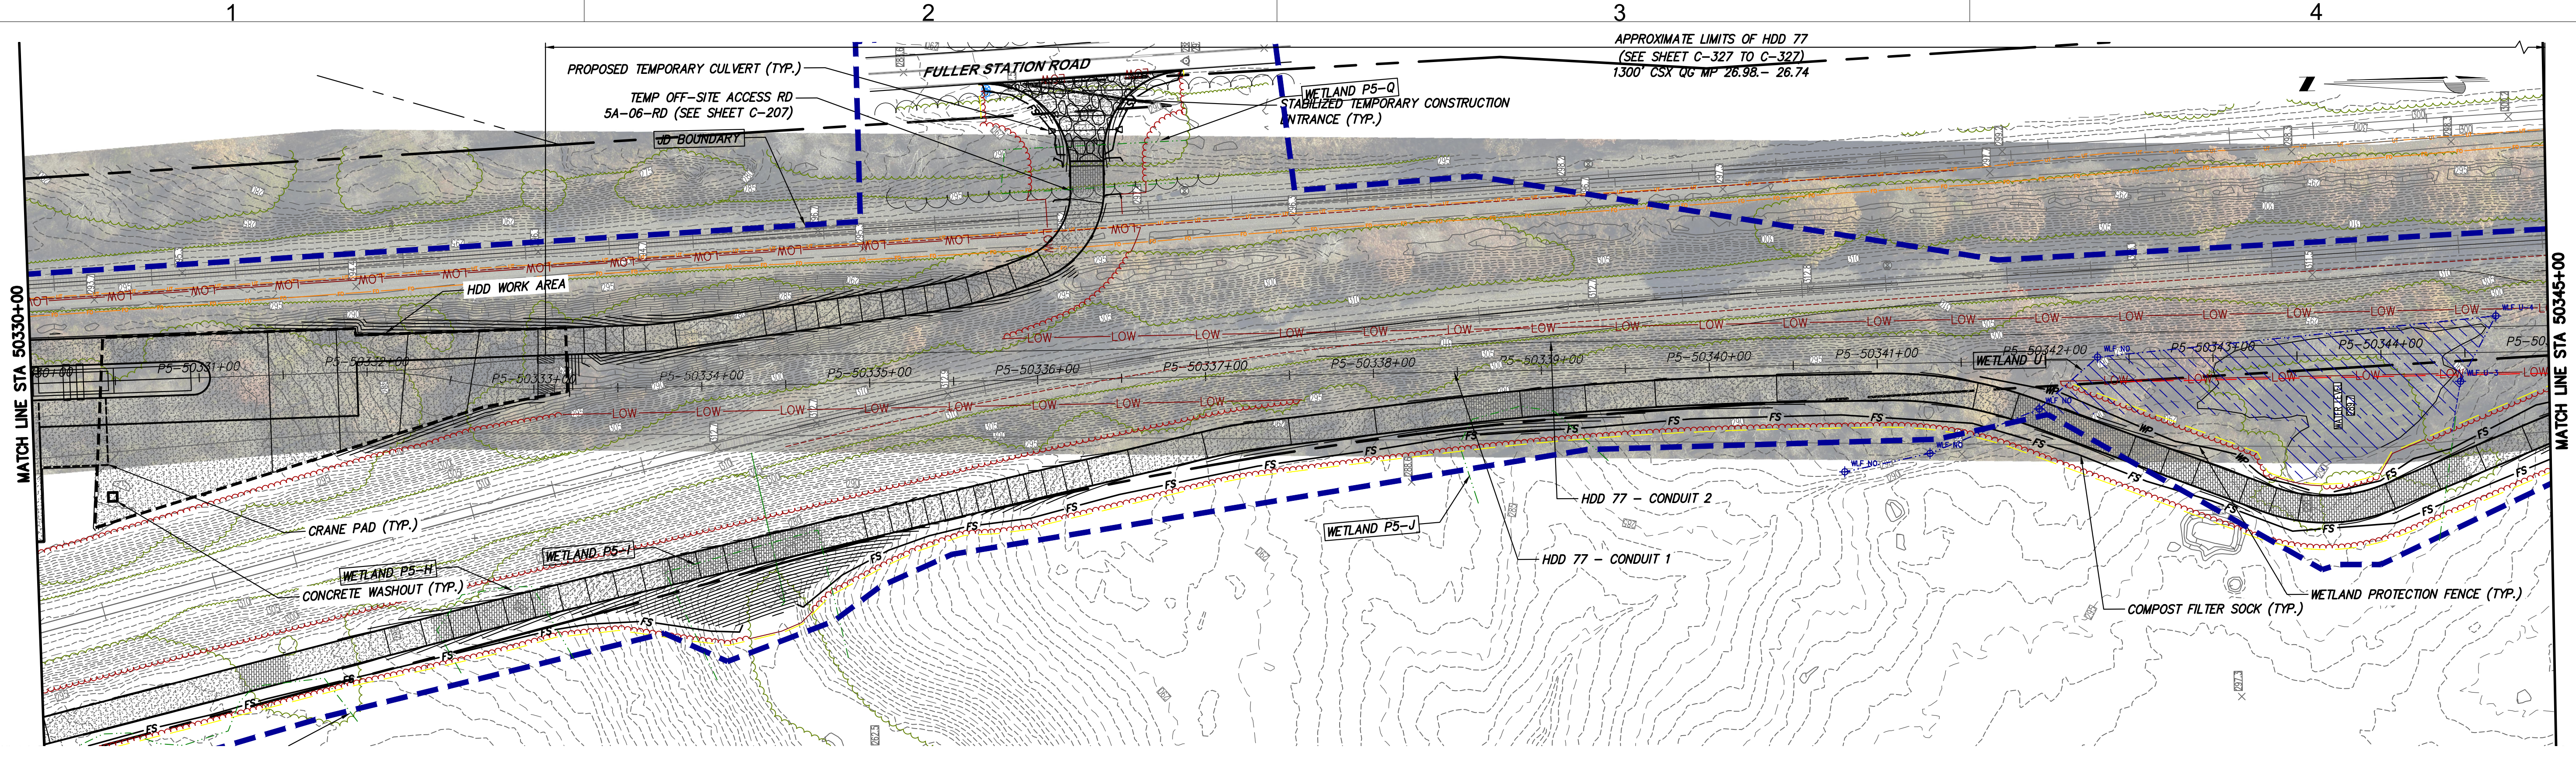

STA. 50330+00 TO STA. 50345+00 PLAN VIEW
SCALE: 1" = 50'

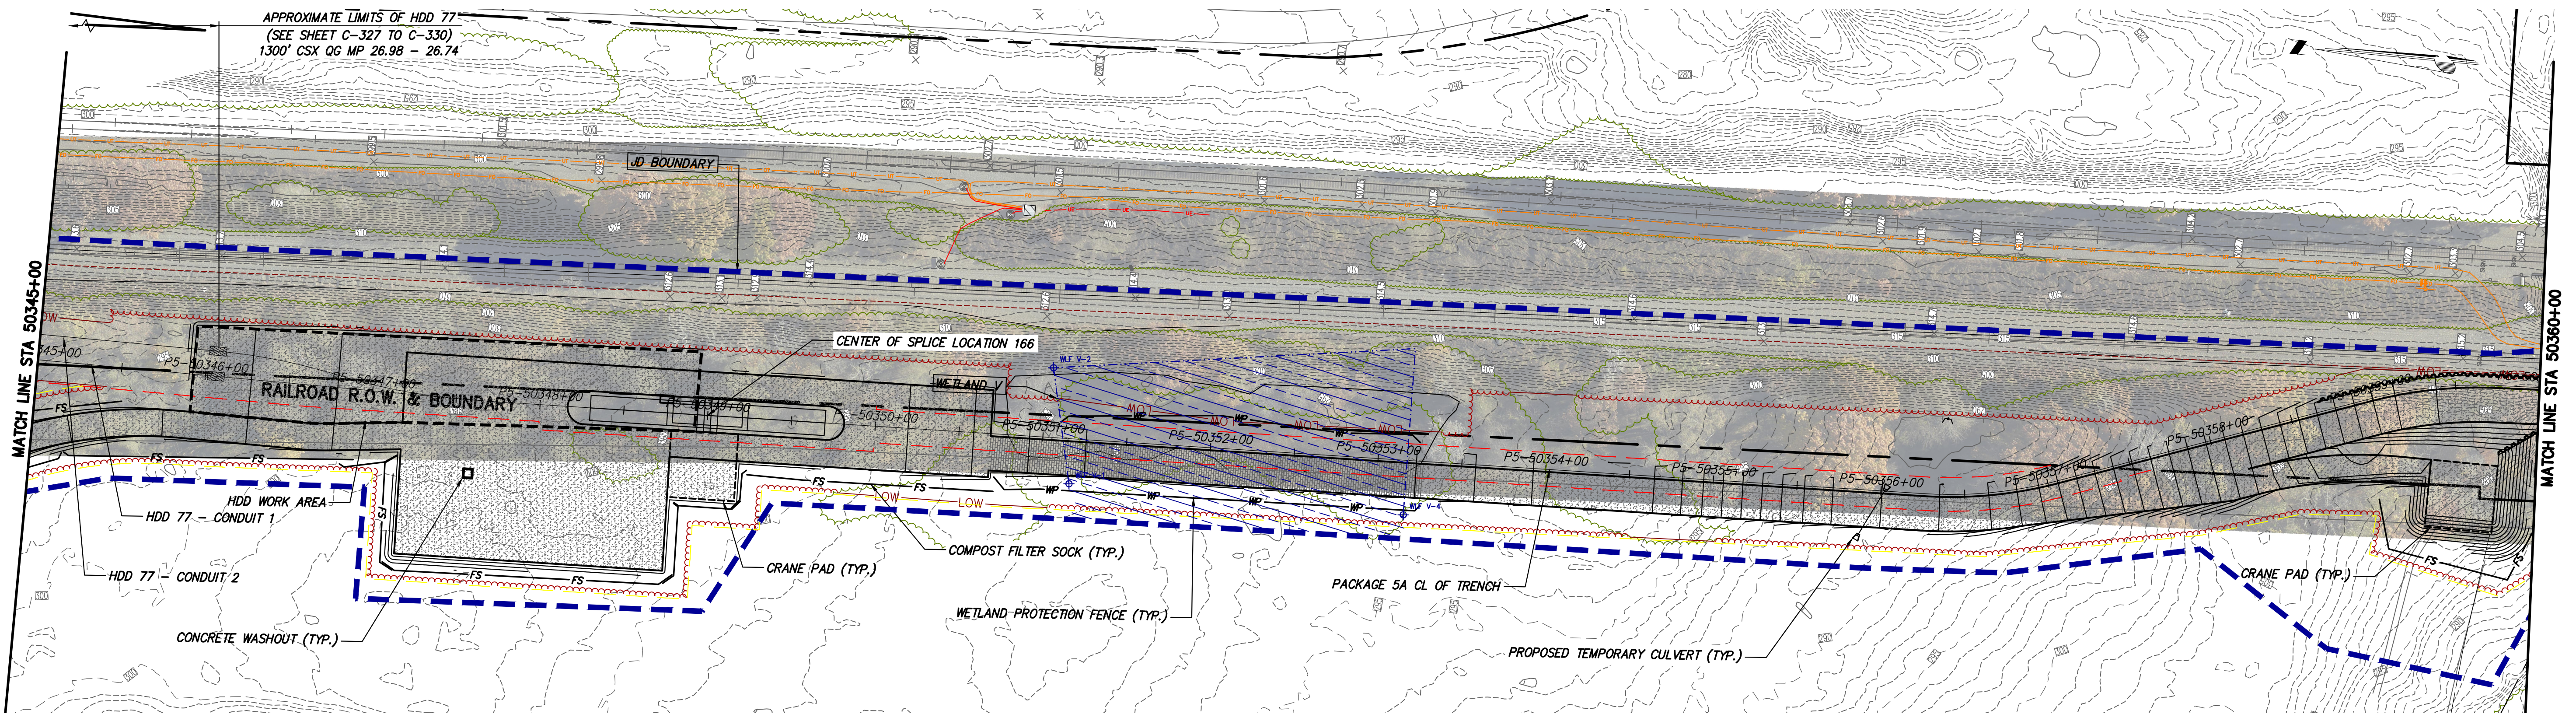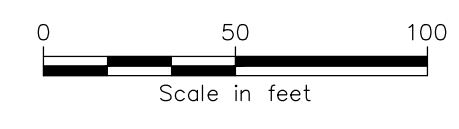

STA. 50345+00 TO STA. 50360+00 PLAN VIEW
SCALE: 1" = 50'

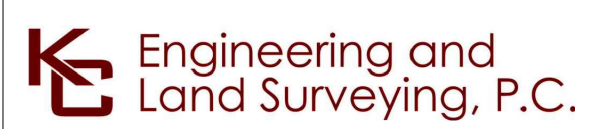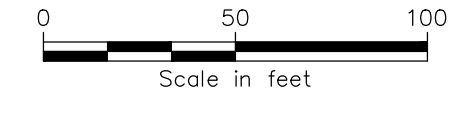


IT IS A VIOLATION OF LAW FOR ANY PERSON, UNLESS THEY ARE ACTING UNDER THE DIRECTION OF A LICENSED PROFESSIONAL ENGINEER, ARCHITECT, LANDSCAPE ARCHITECT OR LAND SURVEYOR TO ALTER AN ITEM IN ANY WAY. IF AN ITEM BEARING THE STAMP OF A LICENSED PROFESSIONAL IS ALTERED, THE ALTERING ENGINEER, ARCHITECT, LANDSCAPE ARCHITECT OR LAND SURVEYOR SHALL STAMP THE DOCUMENT AND INCLUDE THE NOTATION "ALTERED BY" FOLLOWED BY THEIR SIGNATURE, THE DATE OF SUCH ALTERATION, AND A SPECIFIC DESCRIPTION OF THE ALTERATION.


No.	DATE	SUBMITTAL / REVISION DESCRIPTION	DB	APP
A	12/16/2022	FINAL SUBMISSION	EK	NH

CHAMPLAIN HUDSON POWER EXPRESS
 SEGMENT 8 (PACKAGE 5A) - CSX: ROTTERDAM - BETHLEHEM
EROSION AND SEDIMENT CONTROL PLAN
 STA. 50330+00 TO STA. 50360+00



KIEWIT PROJECT NO.	21162
KC PROJECT NO.	120174
DRAWING NO.	C-412
DRAWN BY:	EK
DESIGNED BY:	MK
APPROVED BY:	NH
SCALE	AS SHOWN
REV. NO.	A
DATE	12/16/2022
SH. NO.	OF

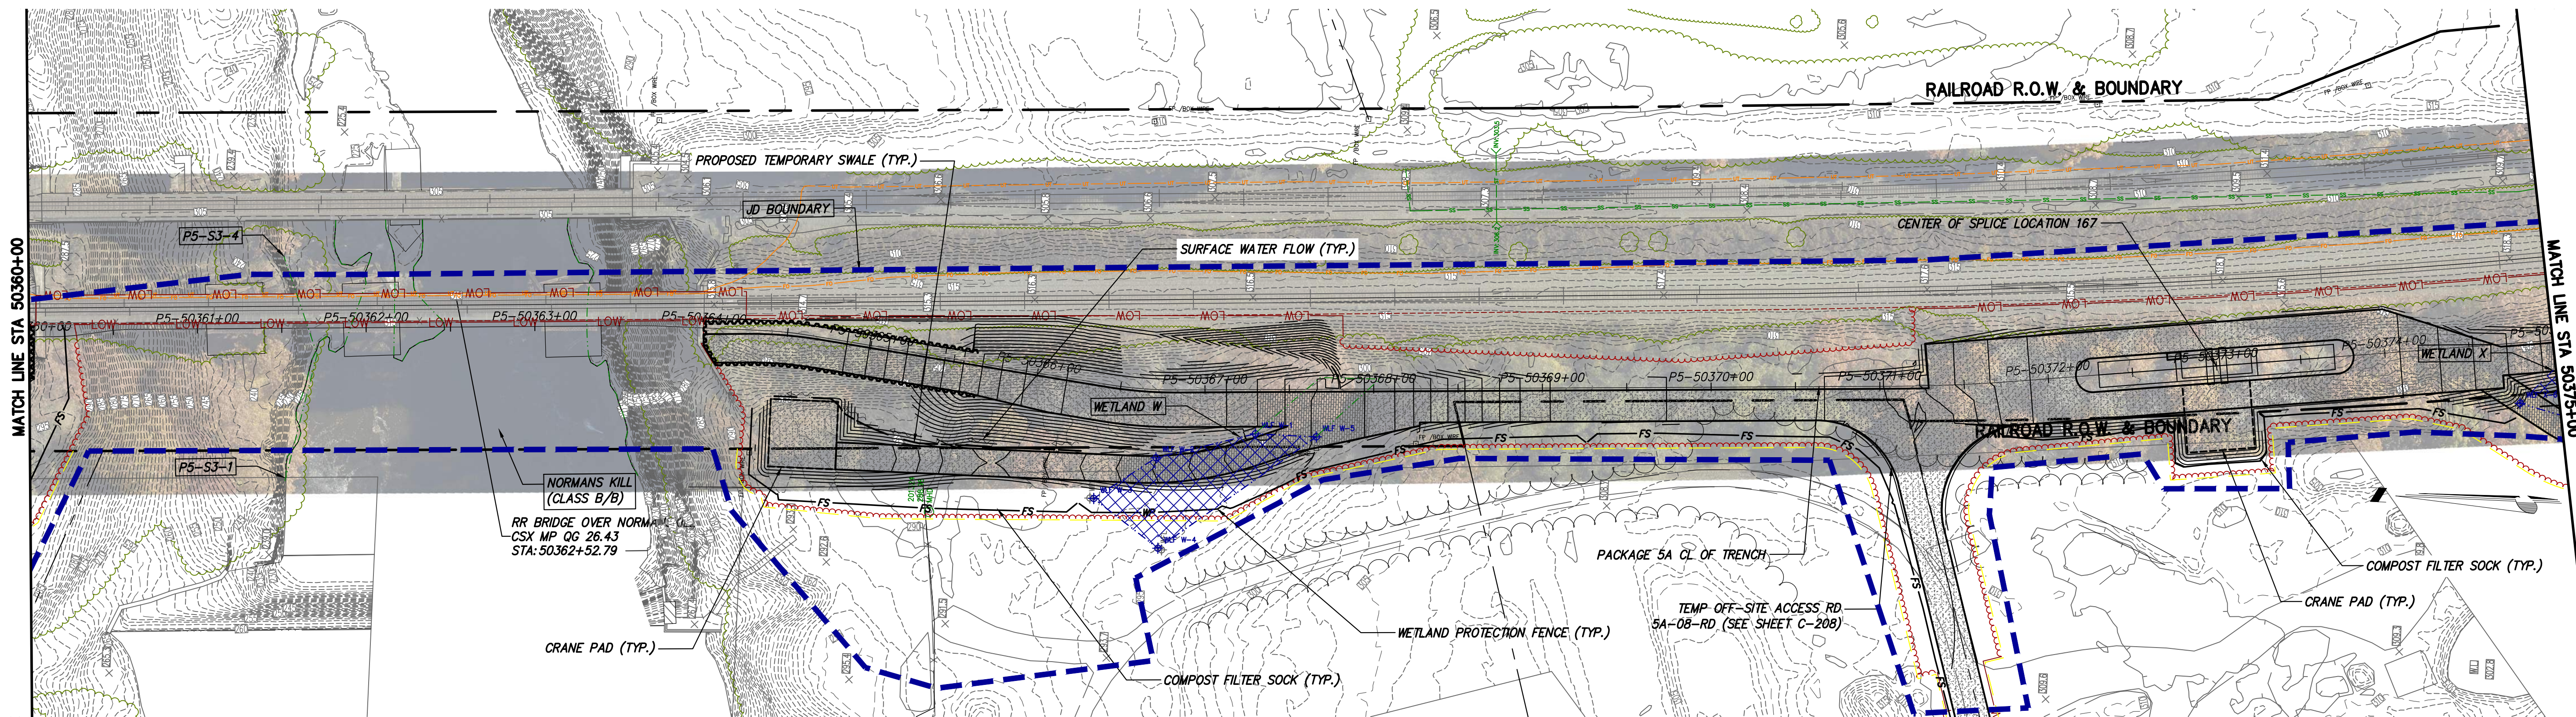

STA. 50360+00 TO STA. 50375+00 PLAN VIEW
SCALE: 1" = 50'

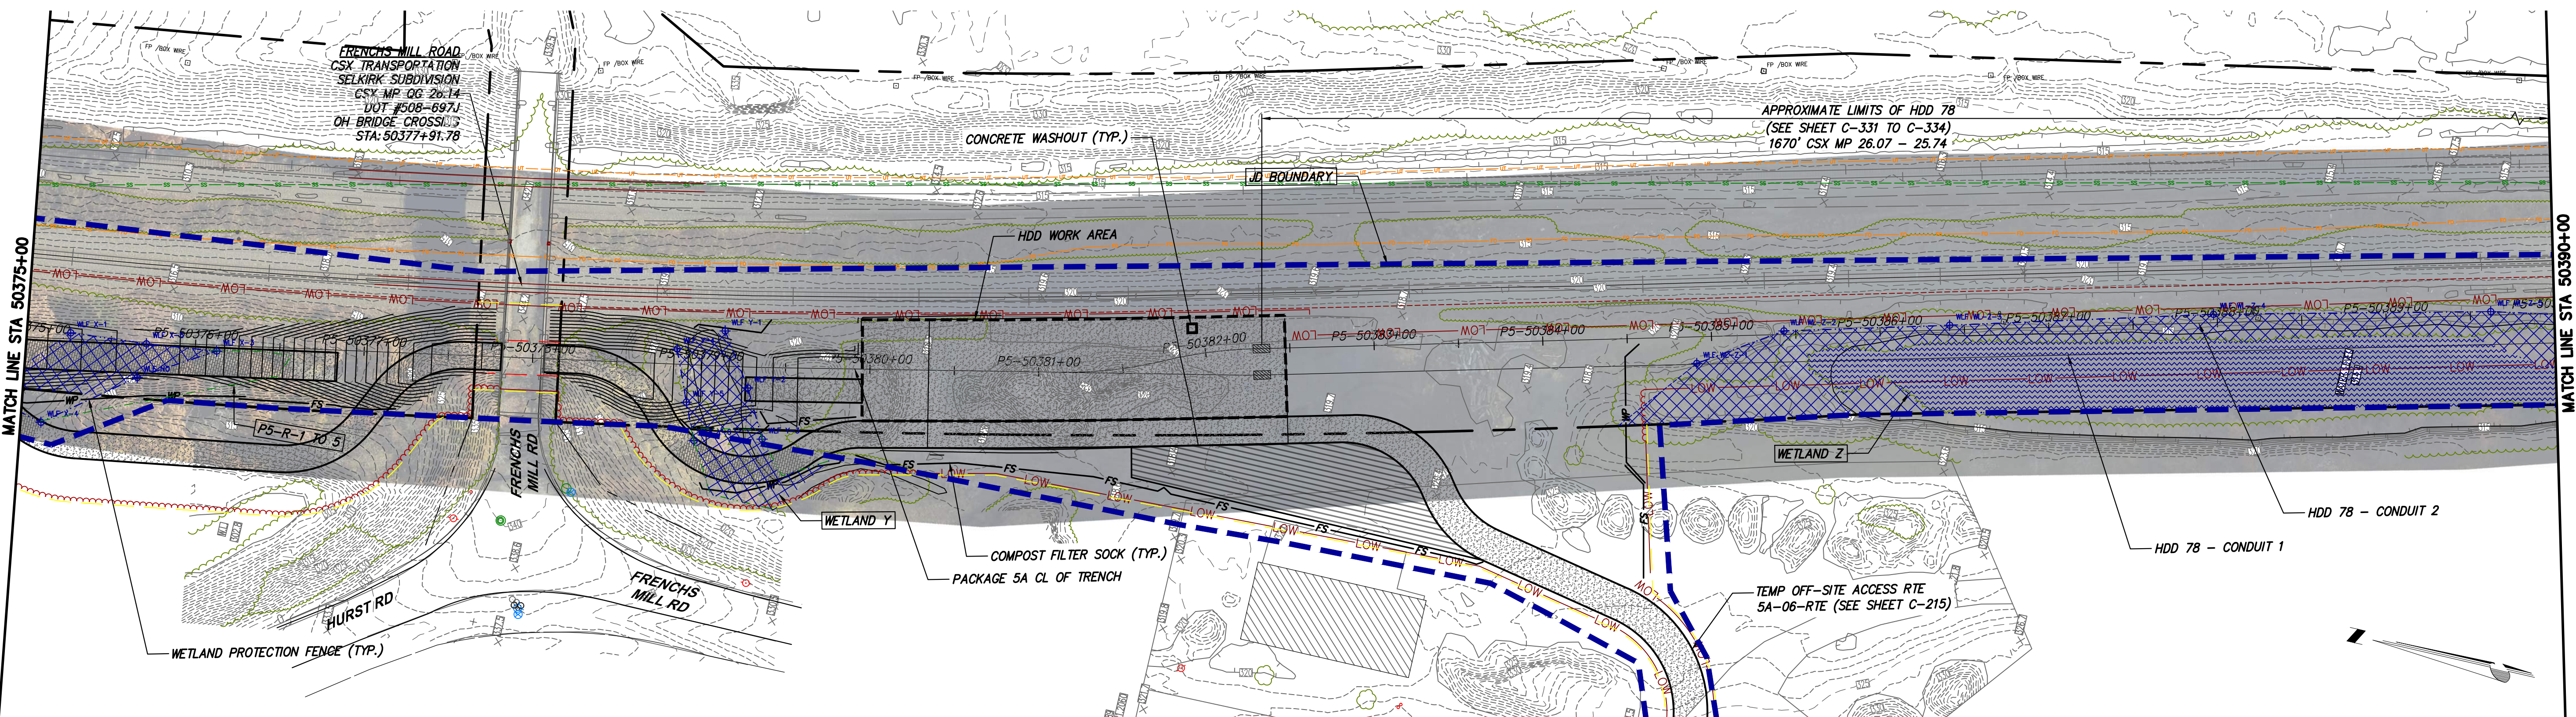

STA. 50375+00 TO STA. 50390+00 PLAN VIEW
SCALE: 1" = 50'

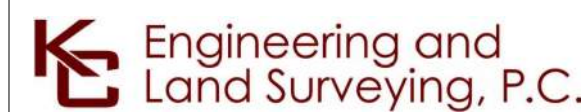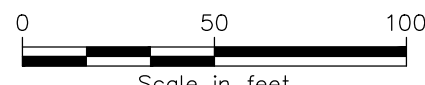


IT IS A VIOLATION OF LAW FOR ANY PERSON, UNLESS THEY ARE ACTING UNDER THE DIRECTION OF A LICENSED PROFESSIONAL ENGINEER, ARCHITECT, LANDSCAPE ARCHITECT OR LAND SURVEYOR TO ALTER AN ITEM IN ANY WAY, IF AN ITEM BEARING THE STAMP OF A LICENSED PROFESSIONAL IS ALTERED. THE ALTERING ENGINEER, ARCHITECT, LANDSCAPE ARCHITECT OR LAND SURVEYOR SHALL STAMP THE DOCUMENT AND INCLUDE THE NOTATION "ALTERED BY" FOLLOWED BY THEIR SIGNATURE, THE DATE OF SUCH ALTERATION, AND A SPECIFIC DESCRIPTION OF THE ALTERATION.

---	---	---	---	---	---
---	---	---	---	---	---
A	12/16/2022	FINAL SUBMISSION	EK	NH	
No.	DATE	SUBMITTAL / REVISION DESCRIPTION	DB	APP	



CHAMPLAIN HUDSON POWER EXPRESS
SEGMENT 8 (PACKAGE 5A) - CSX: ROTTERDAM - BETHLEHEM
EROSION AND SEDIMENT CONTROL PLAN
STA. 50360+00 TO STA. 50390+00

KIEWIT PROJECT NO.	21162
KC PROJECT NO.	120174
DRAWING NO.	C-413
DRAWN BY:	EK
DESIGNED BY:	MK
APPROVED BY:	NH
SCALE	AS SHOWN
REV. NO.	A
DATE	12/16/2022
SH. NO.	OF



File: P:\210174-CHPE-INSTALL-KEWIT\60_CAD\20_ENGINEERING_CAD_FILES\PACKAGE_5A\NY_ENVIRONMENTAL_EROSION_CONTROL\01_KCE\SHEET_5A_C411-TO-C420.DWG Saved: 12/15/2022 9:09:10 PM Plotted: 12/15/2022 9:40:19 PM Current User: Samantha Cash LastSavedBy: ekoll

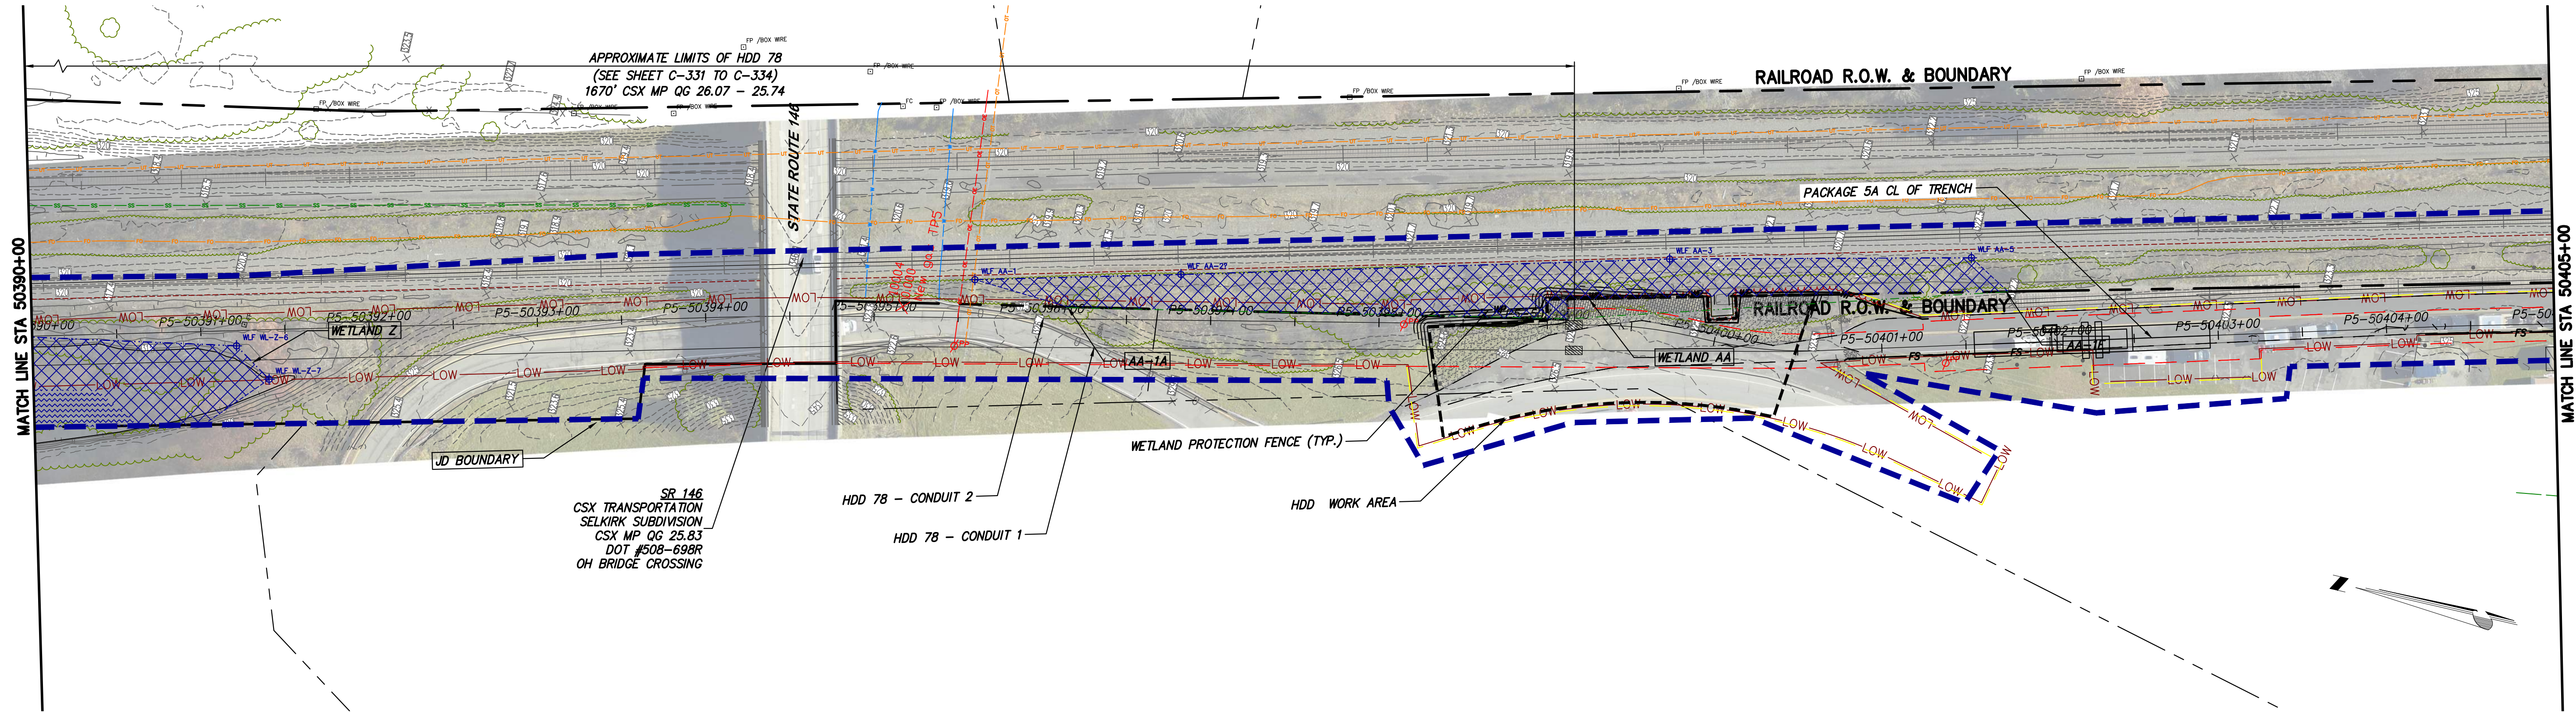

STA. 50390+00 TO STA. 50405+00 PLAN VIEW
SCALE: 1" = 50'

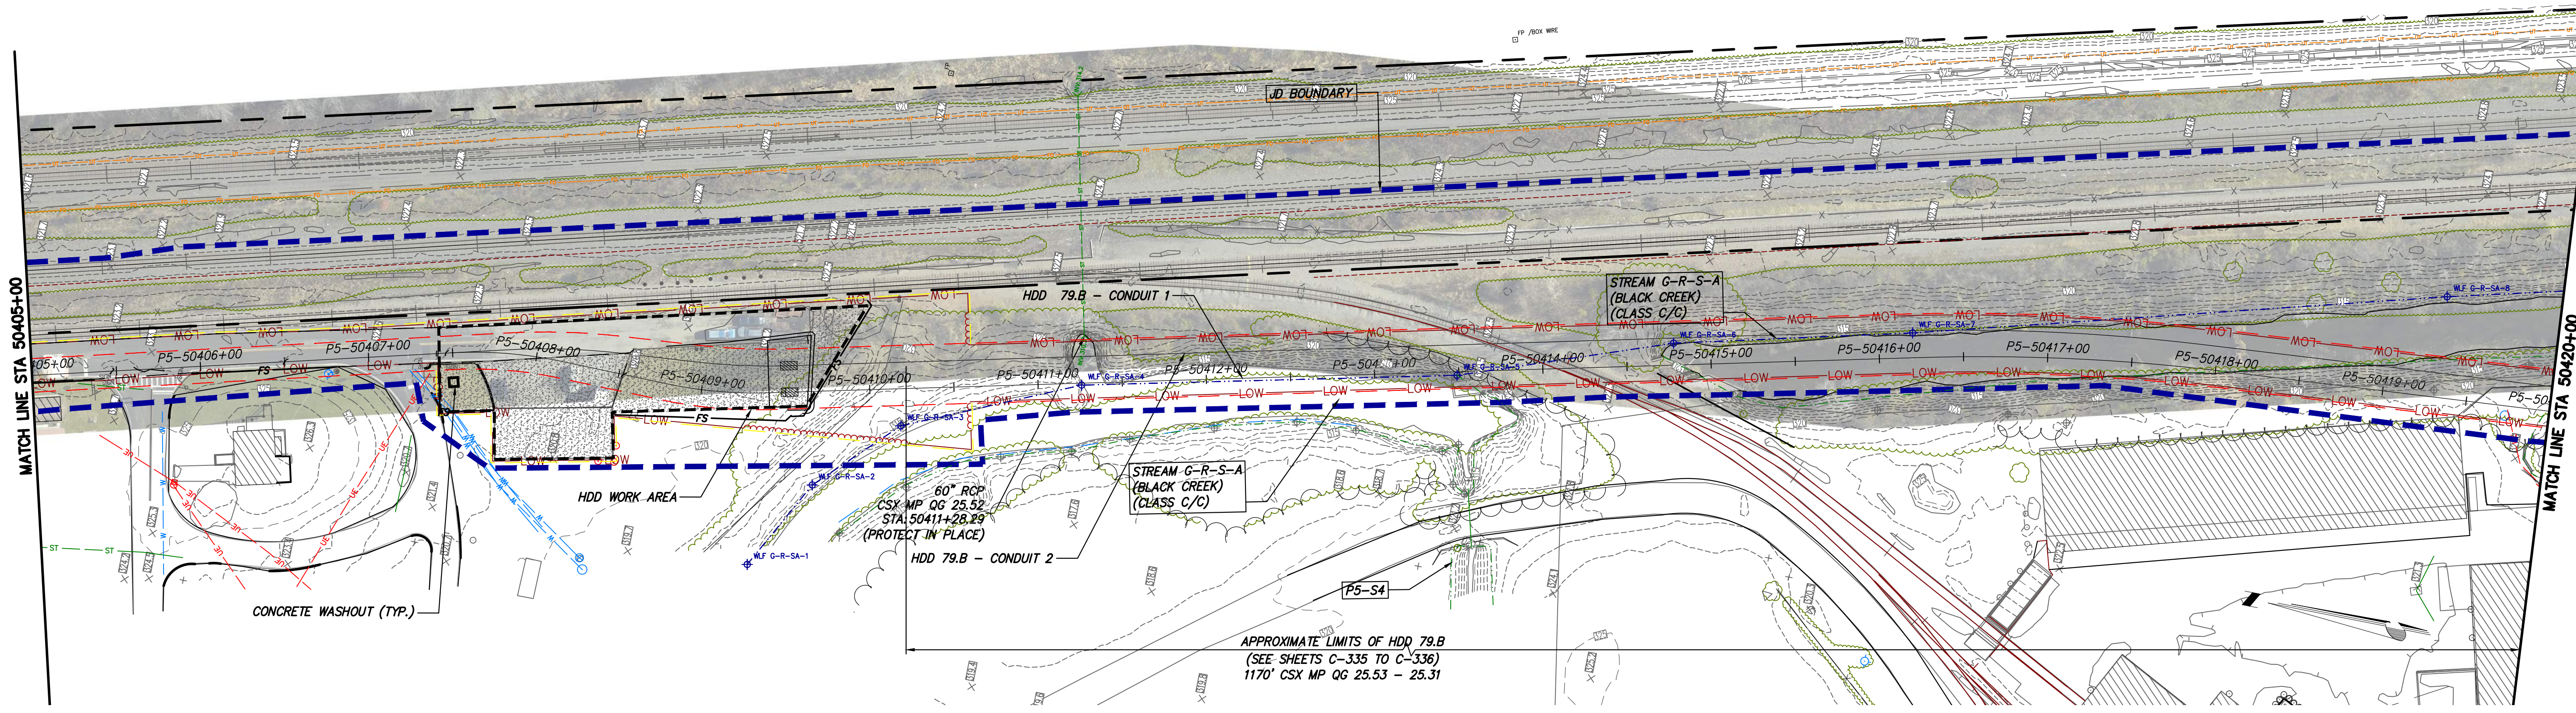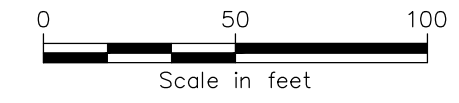

STA. 50405+00 TO STA. 50420+00 PLAN VIEW
SCALE: 1" = 50'

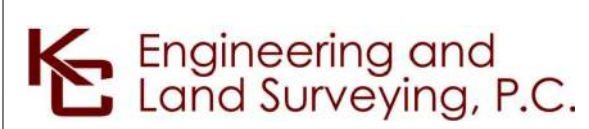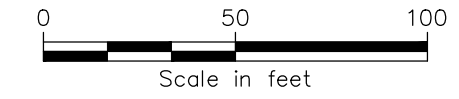


IT IS A VIOLATION OF LAW FOR ANY PERSON, UNLESS THEY ARE ACTING UNDER THE DIRECTION OF A LICENSED PROFESSIONAL ENGINEER, ARCHITECT, LANDSCAPE ARCHITECT OR LAND SURVEYOR TO ALTER AN ITEM IN ANY WAY, IF AN ITEM BEARING THE STAMP OF A LICENSED PROFESSIONAL IS ALTERED. THE ALTERING ENGINEER, ARCHITECT, LANDSCAPE ARCHITECT OR LAND SURVEYOR SHALL STAMP THE DOCUMENT AND INCLUDE THE NOTATION "ALTERED BY" FOLLOWED BY THEIR SIGNATURE, THE DATE OF SUCH ALTERATION, AND A SPECIFIC DESCRIPTION OF THE ALTERATION.

---	---	---	---	---	---
---	---	---	---	---	---
---	---	---	---	---	---
---	---	---	---	---	---
---	---	---	---	---	---
---	---	---	---	---	---
A	12/16/2022	FINAL SUBMISSION	EK	NH	
No.	DATE	SUBMITTAL / REVISION DESCRIPTION	DB	APP	



CHAMPLAIN HUDSON POWER EXPRESS
SEGMENT 8 (PACKAGE 5A) - CSX: ROTTERDAM - BETHLEHEM
EROSION AND SEDIMENT CONTROL PLAN
STA. 50390+00 TO STA. 50420+00

KIEWIT PROJECT NO.	21162
KC PROJECT NO.	120174
DRAWING NO.	C-414
DRAWN BY:	EK
DESIGNED BY:	MK
APPROVED BY:	NH
SCALE	AS SHOWN
REV. NO.	A
DATE	12/16/2022
SH. NO.	OF



File: P:\120174-CHPE_INSTALL-KEWIT\60_CAD\20_ENGINEERING_CAD_FILES\PACKAGE_5A\NY_ENVIRONMENTAL_EROSION_CONTROL\01_KCE\SHEET_FILES\21162_SA_C414-T0-C420.DWG Saved: 12/15/2022 9:09:10 PM Plotted: 12/15/2022 9:42:19 PM Current User: Samantha Cash LastSavedBy: ekoll

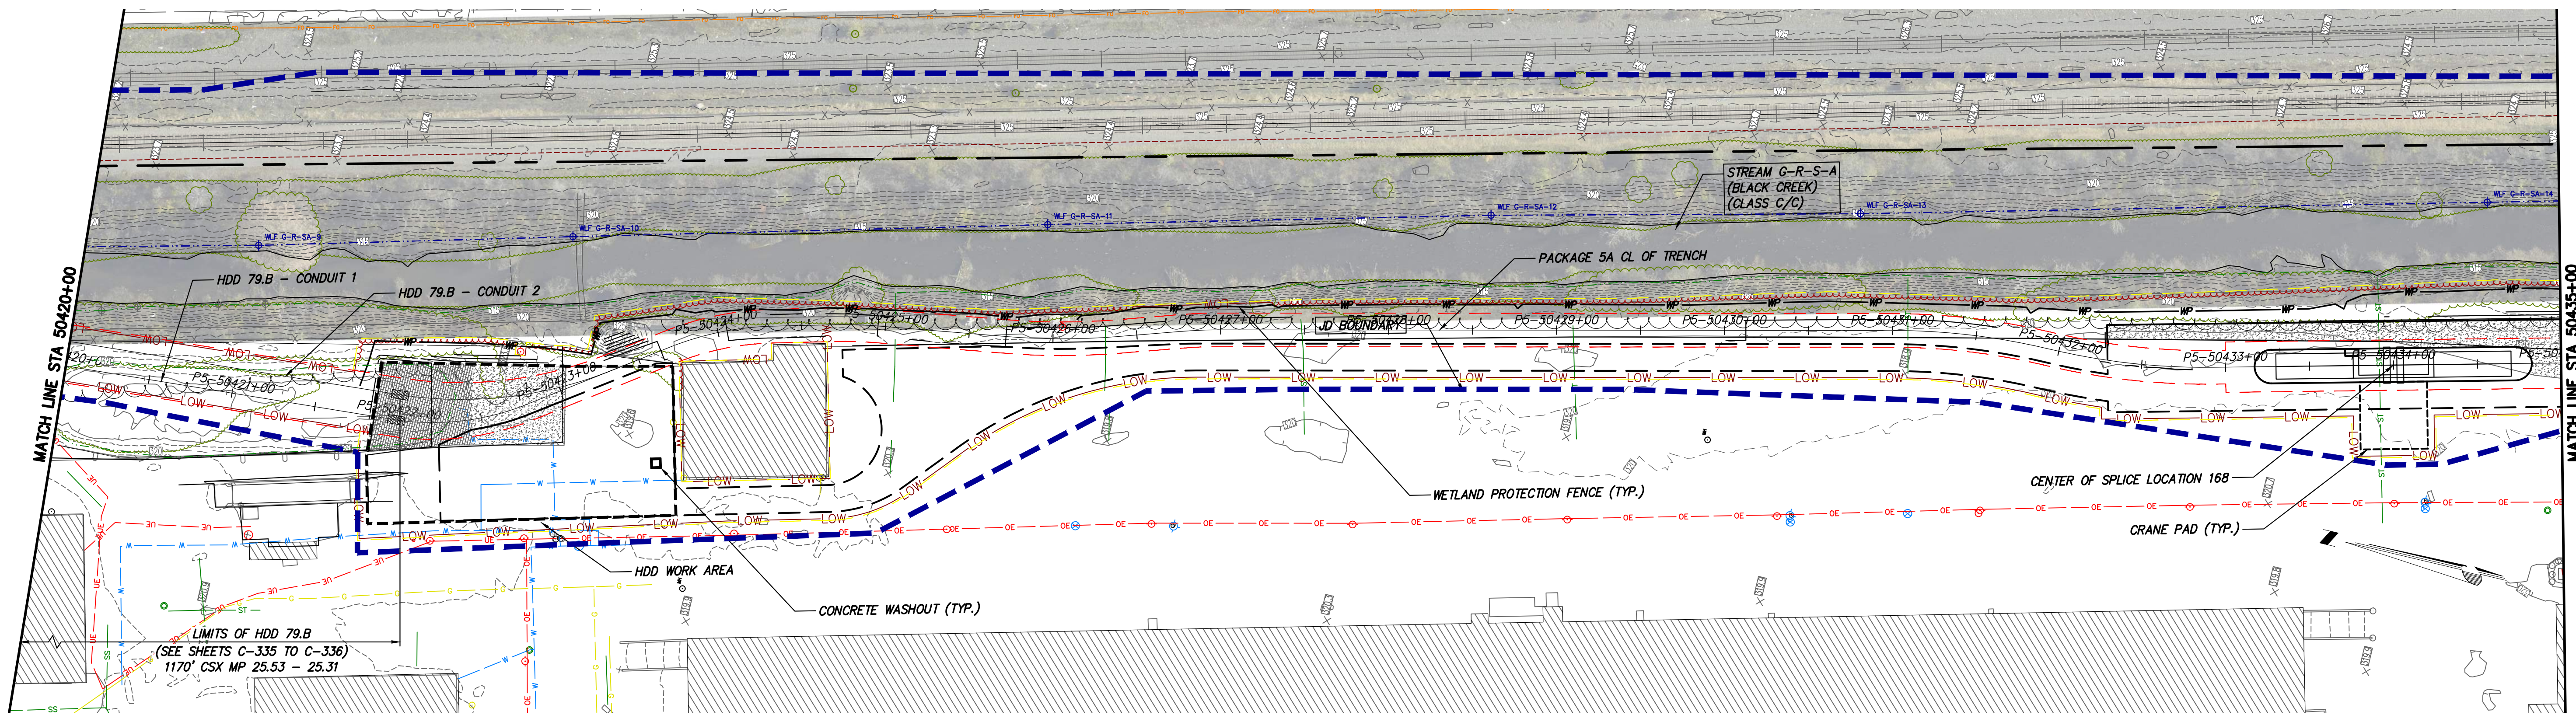

STA. 50420+00 TO STA. 50435+00 PLAN VIEW
SCALE: 1" = 50'

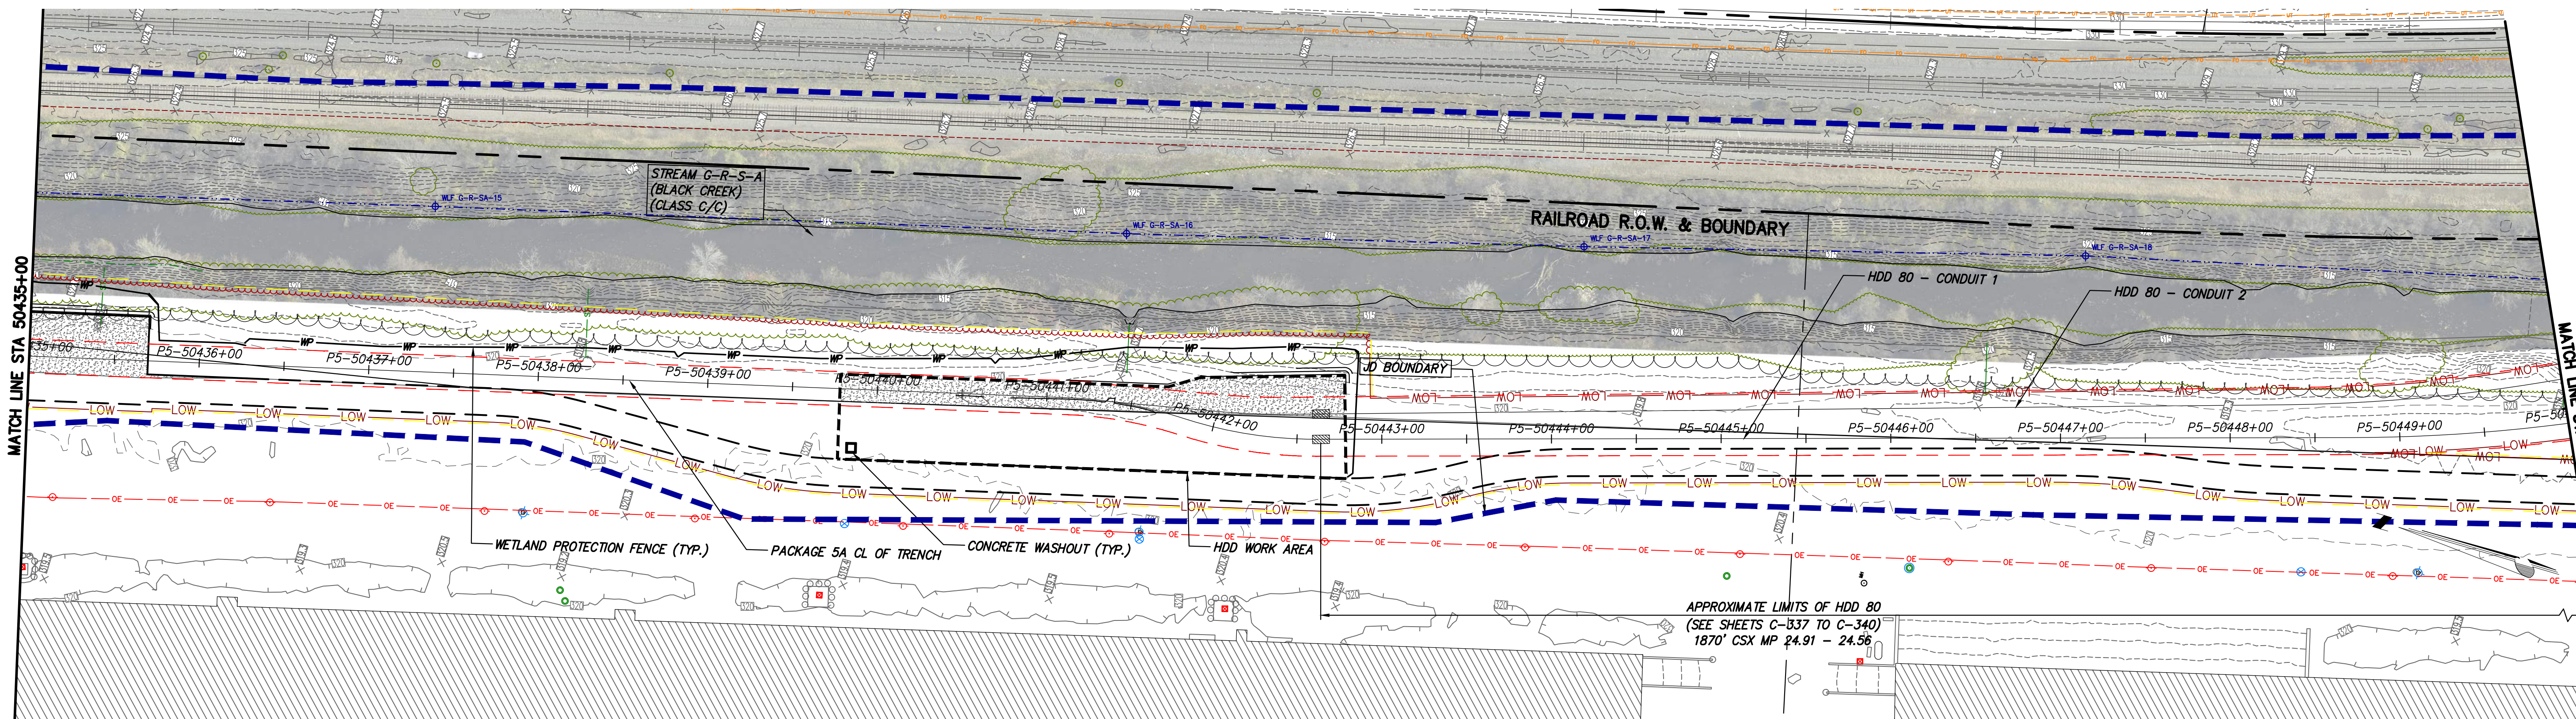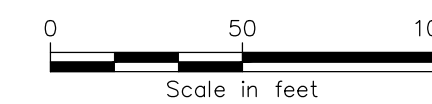

STA. 50435+00 TO STA. 50450+00 PLAN VIEW
SCALE: 1" = 50'

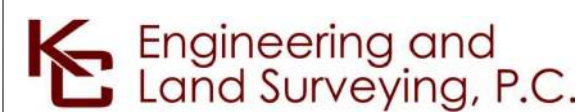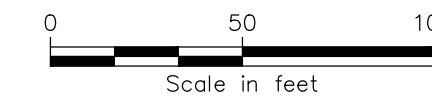


IT IS A VIOLATION OF LAW FOR ANY PERSON, UNLESS THEY ARE ACTING UNDER THE DIRECTION OF A LICENSED PROFESSIONAL ENGINEER, ARCHITECT, LANDSCAPE ARCHITECT OR LAND SURVEYOR TO ALTER AN ITEM IN ANY WAY. IF AN ITEM BEARING THE STAMP OF A LICENSED PROFESSIONAL IS ALTERED, THE ALTERING ENGINEER, ARCHITECT, LANDSCAPE ARCHITECT OR LAND SURVEYOR SHALL STAMP THE DOCUMENT AND INCLUDE THE NOTATION "ALTERED BY" FOLLOWED BY THEIR SIGNATURE, THE DATE OF SUCH ALTERATION, AND A SPECIFIC DESCRIPTION OF THE ALTERATION.

---	---	---	---	---	---
---	---	---	---	---	---
A	12/16/2022	FINAL SUBMISSION	EK	NH	
No.	DATE	SUBMITTAL / REVISION DESCRIPTION	DB	APP	

CHAMPLAIN HUDSON POWER EXPRESS
SEGMENT 8 (PACKAGE 5A) - CSX: ROTTERDAM - BETHLEHEM
EROSION AND SEDIMENT CONTROL PLAN
STA. 50420+00 TO STA. 50450+00



KIEWIT PROJECT NO.	21162
KC PROJECT NO.	120174
DRAWING NO.	C-415
DRAWN BY:	EK
DESIGNED BY:	MK
APPROVED BY:	NH
SCALE	AS SHOWN
REV. NO.	A
DATE	12/16/2022
SH. NO.	OF

File: P:\2020\CHPE\CABLE_INSTALL\KIEWIT\60_CAD\20_ENGINEERING_CAD_FILES\PACKAGE_SA_NY_ENVIRONMENTAL_EROSION_CONTROL\01_KCE\SHEET_SA_C415-T0-C420.DWG Saved: 12/15/2022 9:09:10 PM Plotted: 12/15/2022 9:44:21 PM Current User: Samantha Cash LastSavedBy: ekoll

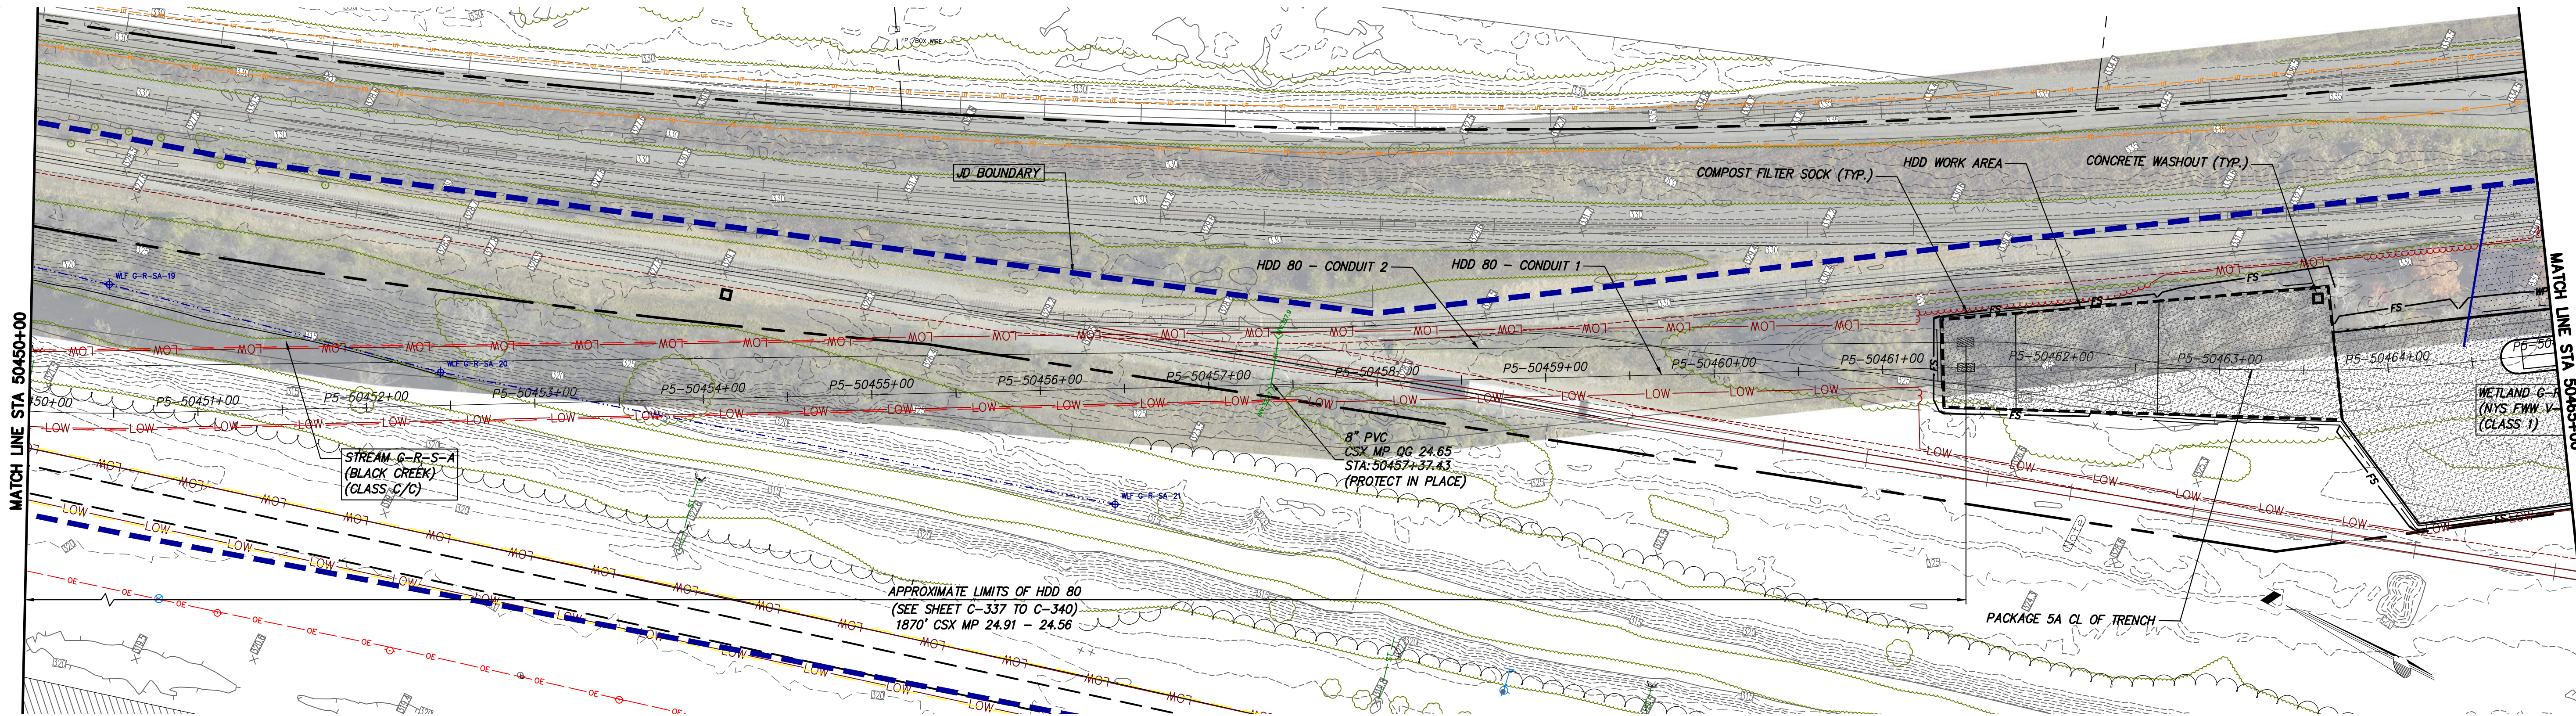



STA. 50450+00 TO STA. 50465+00 PLAN VIEW

SCALE: 1" = 50'

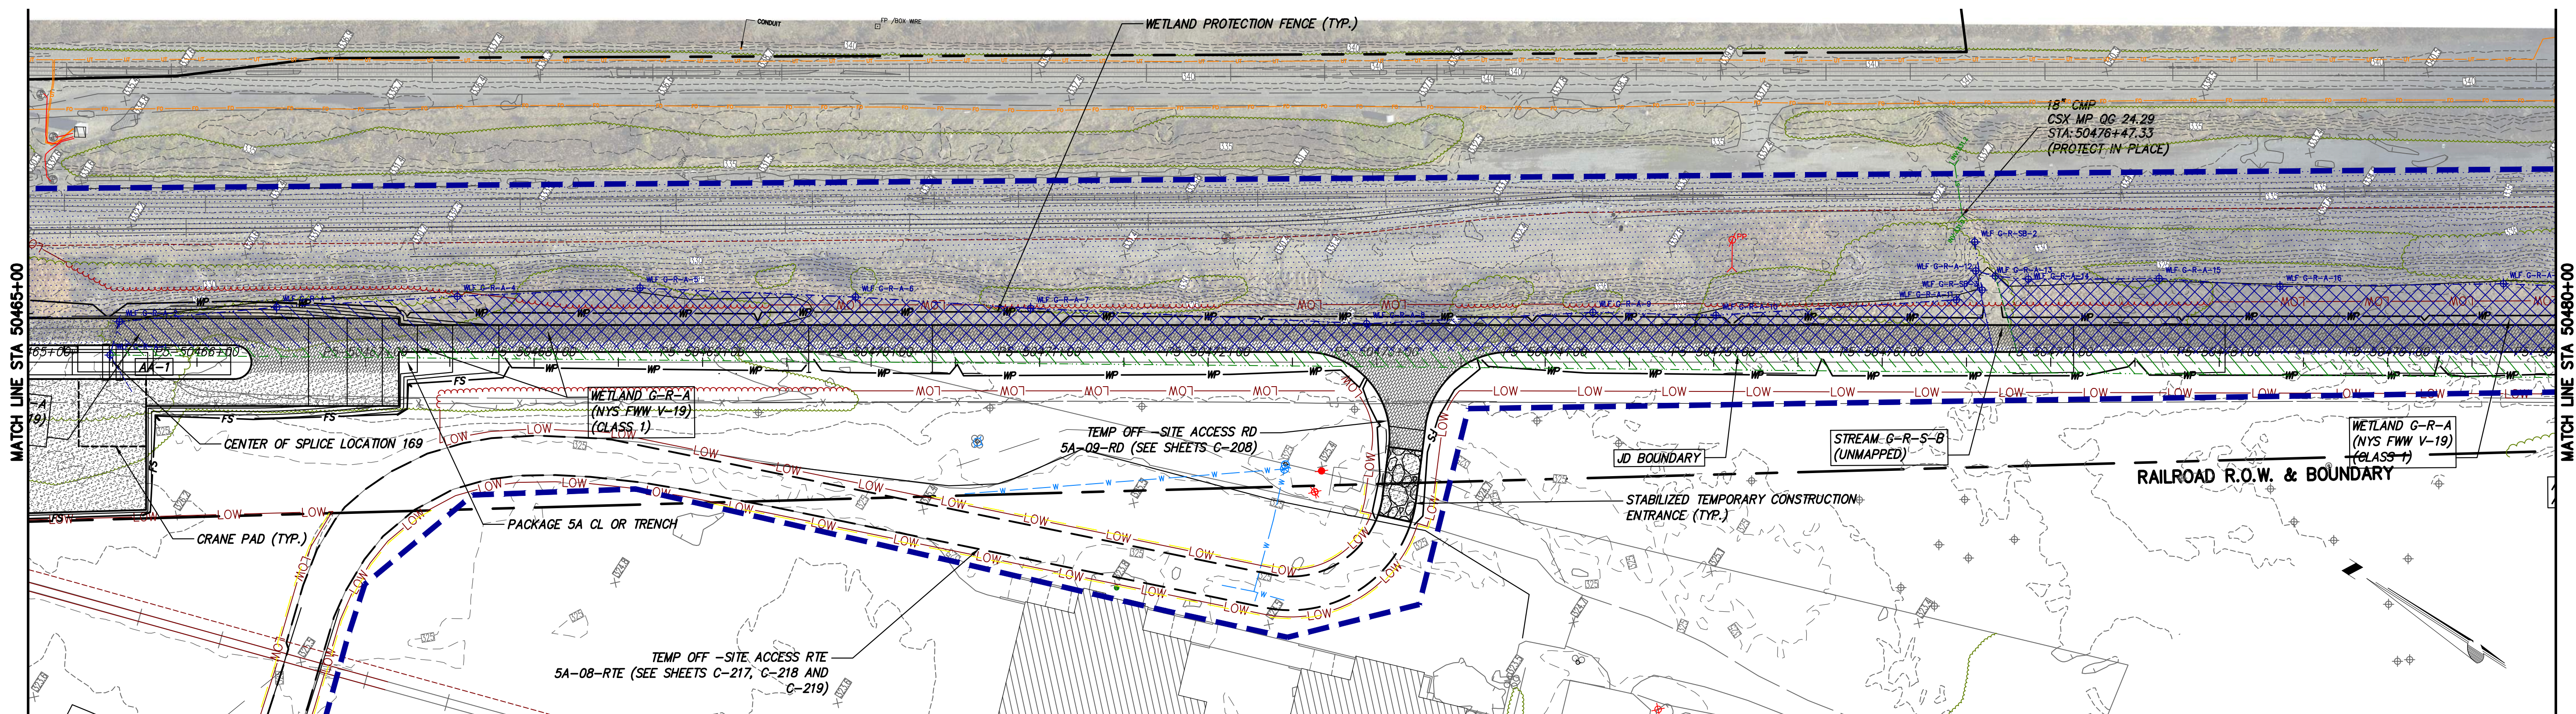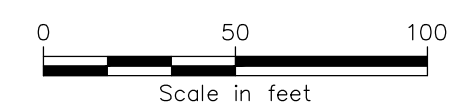

STA. 50465+00 TO STA. 50480+00 PLAN VIEW

SCALE: 1" = 50'

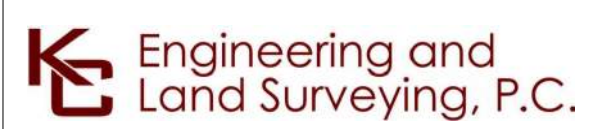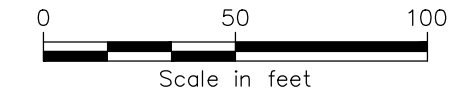

IT IS A VIOLATION OF LAW FOR ANY PERSON, UNLESS THEY ARE ACTING UNDER THE DIRECTION OF A LICENSED PROFESSIONAL ENGINEER, ARCHITECT, LANDSCAPE ARCHITECT OR LAND SURVEYOR TO ALTER AN ITEM IN ANY WAY. IF AN ITEM BEARING THE STAMP OF A LICENSED PROFESSIONAL IS ALTERED, THE ALTERING ENGINEER, ARCHITECT, LANDSCAPE ARCHITECT OR LAND SURVEYOR SHALL STAMP THE DOCUMENT AND INCLUDE THE NOTATION "ALTERED BY" FOLLOWED BY THEIR SIGNATURE, THE DATE OF SUCH ALTERATION, AND A SPECIFIC DESCRIPTION OF THE ALTERATION.


---	---	---	---	---	---
---	---	---	---	---	---
A	12/16/2022	FINAL SUBMISSION	EK	NH	
No.	DATE	SUBMITTAL / REVISION DESCRIPTION	DB	APP	

CHAMPLAIN HUDSON POWER EXPRESS
SEGMENT 8 (PACKAGE 5A) - CSX: ROTTERDAM - BETHLEHEM
EROSION AND SEDIMENT CONTROL PLAN
STA. 50450+00 TO STA. 50480+00



DRAWN BY: EK DESIGNED BY: MK APPROVED BY: NH SCALE AS SHOWN DATE 12/16/2022
 REV. NO. A SH. NO. OF

KIEWIT PROJECT NO.	21162
KC PROJECT NO.	120174
DRAWING NO.	C-416
DATE	12/16/2022
SH. NO.	OF



File: P:\210174-CHPE_INSTALL-KIEWIT\60_CAD\20_ENGINEERING_CAD_FILES\PACKAGE_5A_NY_ENVIRONMENTAL_EROSION_CONTROL\01_KCE\SHEET_FILES\21162_SA_C416-TO-C420.DWG Saved: 12/15/2022 9:09:10 PM Plotted: 12/15/2022 9:46:40 PM Current User: Samantha Cash LastSavedBy: ekoll

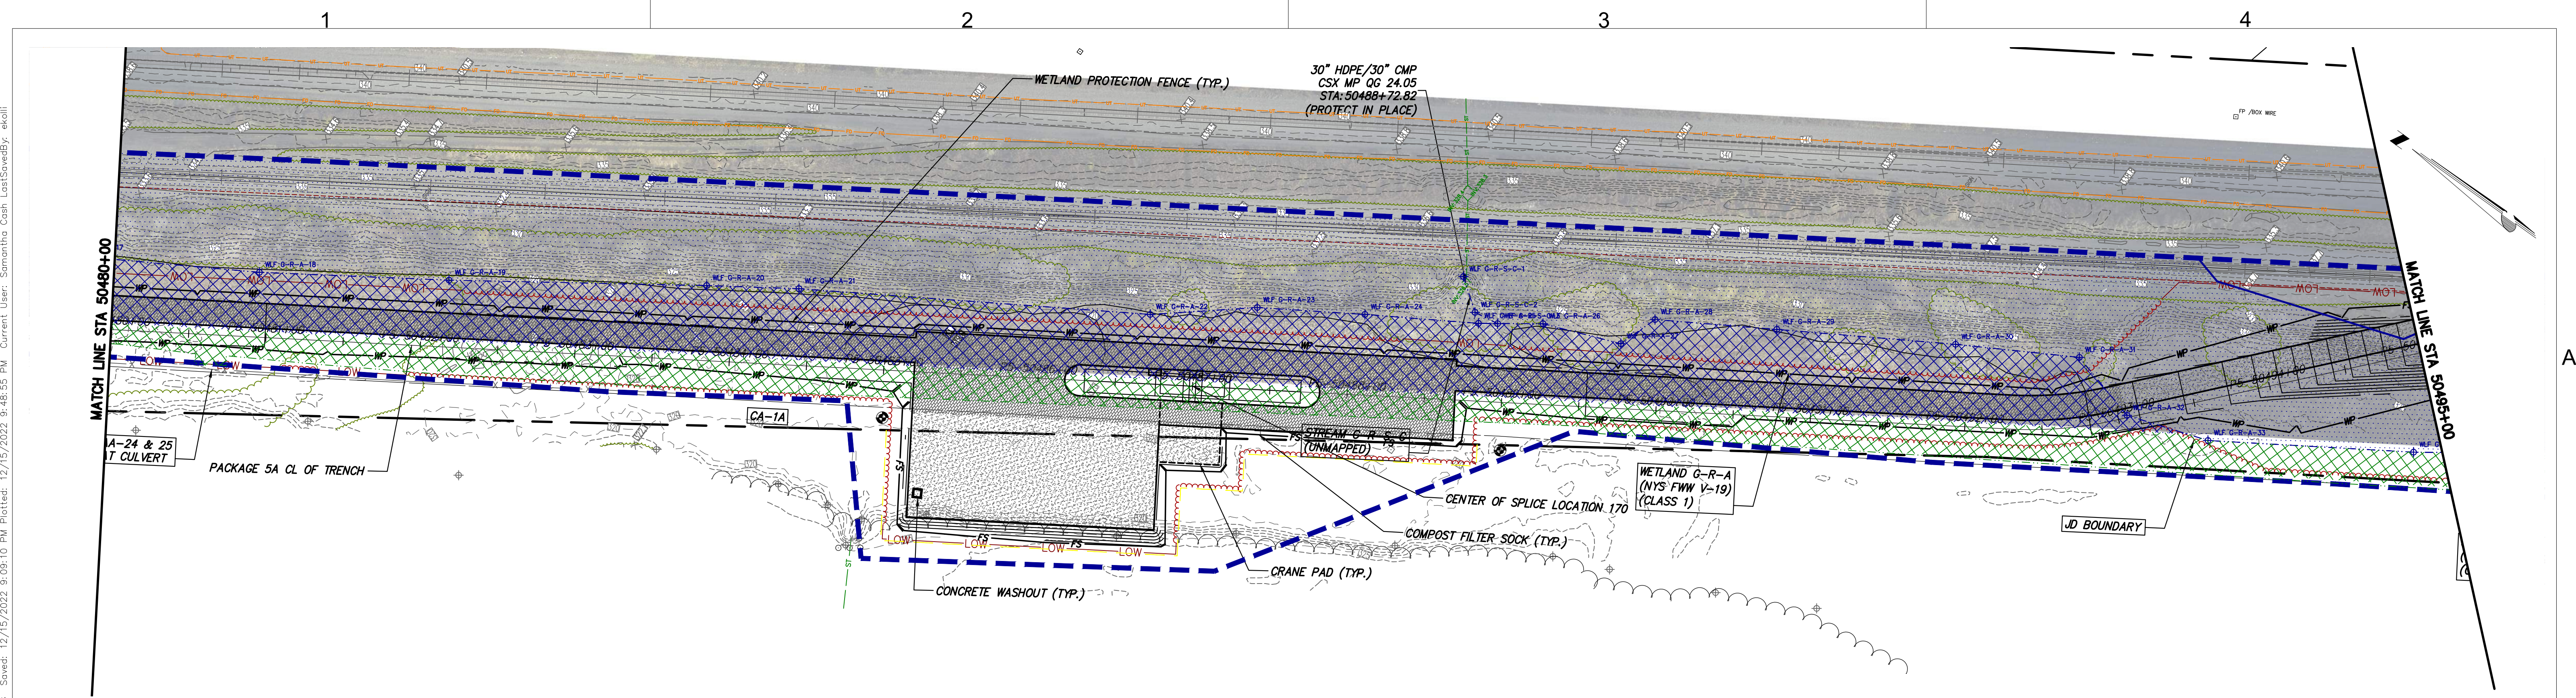

STA. 50480+00 TO STA. 50495+00 PLAN VIEW
SCALE: 1" = 50'

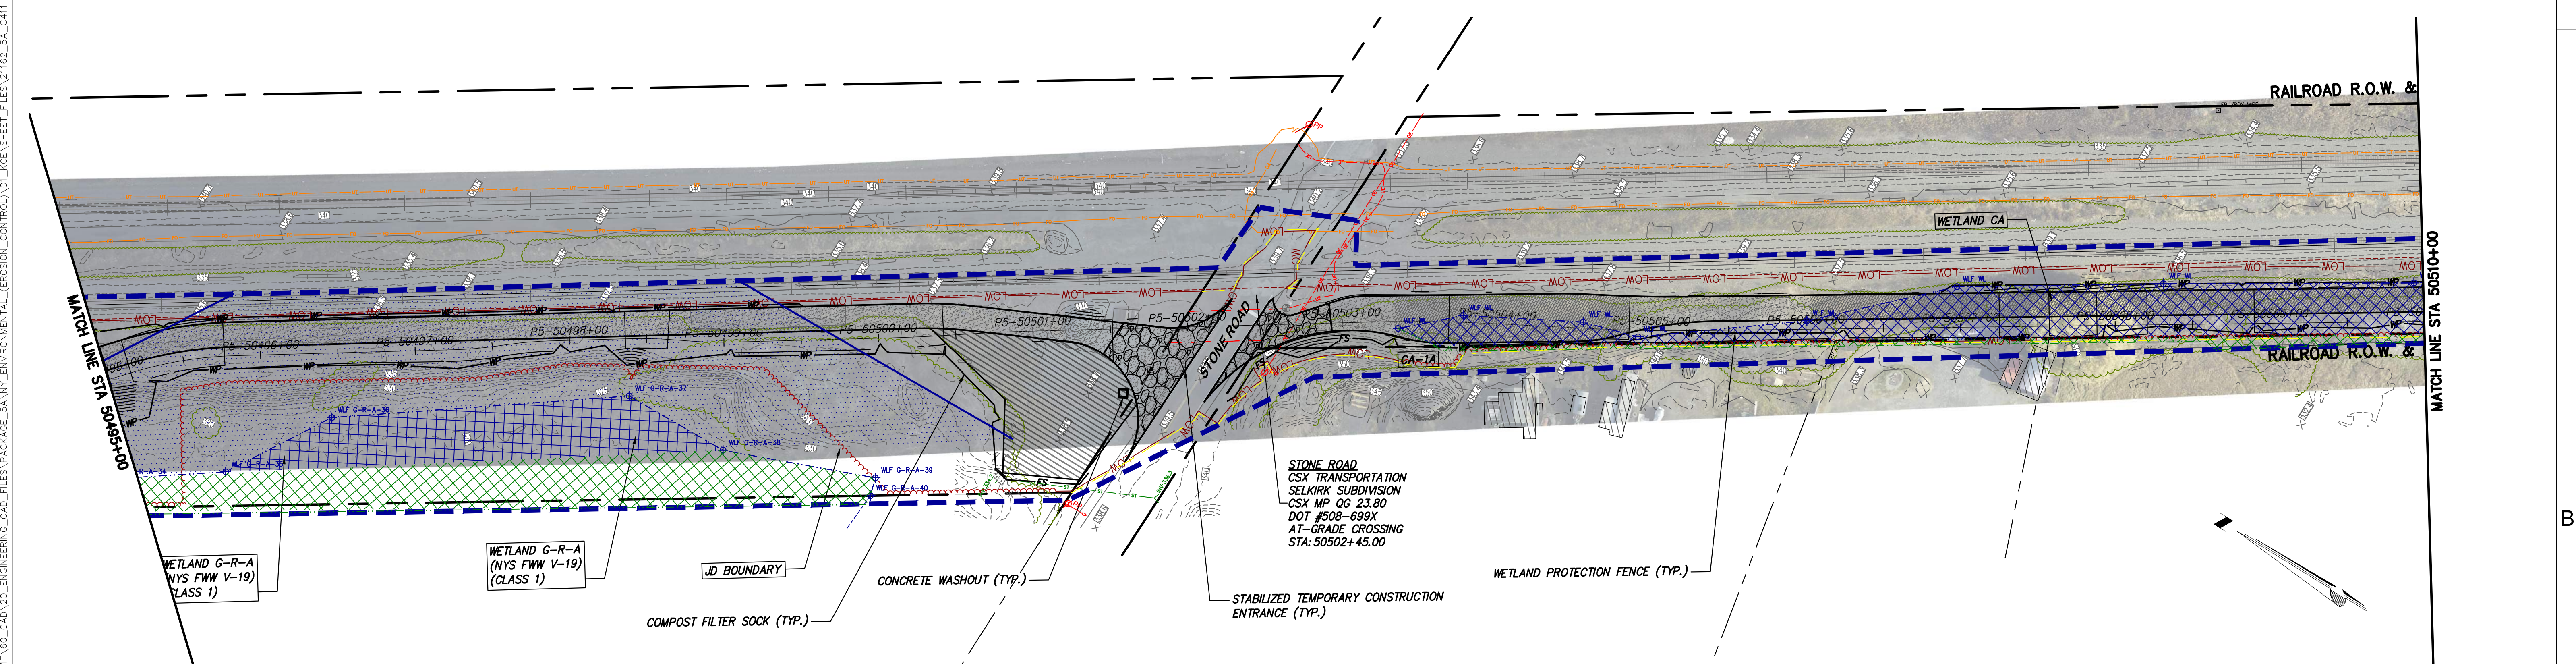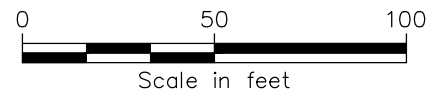

STA. 50495+00 TO STA. 50510+00 PLAN VIEW
SCALE: 1" = 50'

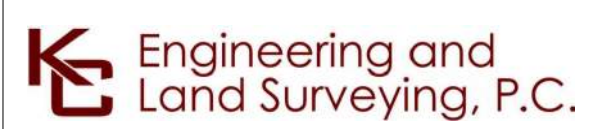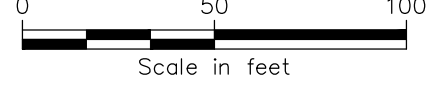

IT IS A VIOLATION OF LAW FOR ANY PERSON, UNLESS THEY ARE ACTING UNDER THE DIRECTION OF A LICENSED PROFESSIONAL ENGINEER, ARCHITECT, LANDSCAPE ARCHITECT OR LAND SURVEYOR TO ALTER AN ITEM IN ANY WAY. IF AN ITEM BEARING THE STAMP OF A LICENSED PROFESSIONAL IS ALTERED, THE ALTERING ENGINEER, ARCHITECT, LANDSCAPE ARCHITECT OR LAND SURVEYOR SHALL STAMP THE DOCUMENT AND INCLUDE THE NOTATION "ALTERED BY" FOLLOWED BY THEIR SIGNATURE, THE DATE OF SUCH ALTERATION, AND A SPECIFIC DESCRIPTION OF THE ALTERATION.

----	----	----	----	----	----
----	----	----	----	----	----
A	12/16/2022	FINAL SUBMISSION	EK	NH	
No.	DATE	SUBMITTAL / REVISION DESCRIPTION	DB	APP	

CHAMPLAIN HUDSON POWER EXPRESS
SEGMENT 8 (PACKAGE 5A) - CSX: ROTTERDAM - BETHLEHEM
EROSION AND SEDIMENT CONTROL PLAN
STA. 50480+00 TO STA. 50510+00

KIEWIT PROJECT NO.	21162
KC PROJECT NO.	120174
DRAWING NO.	C-417
DRAWN BY:	EK
DESIGNED BY:	MK
APPROVED BY:	NH
SCALE	AS SHOWN
REV. NO.	A
DATE	12/16/2022
SH.NO.	OF

File: P:\210174-CHPE-INSTALL-KIEWIT\CAD\20_ENGINEERING\CAD_FILES\PACKAGE_5A\NY_ENVIRONMENTAL\EROSION_CONTROL\01_KCE\WKSHEET_FILES\21162_5A_C411-TO-C420.DWG Saved: 12/15/2022 9:09:10 PM Plotted: 12/15/2022 9:48:55 PM Current User: Samantha Cash LastSavedBy: ekoll