



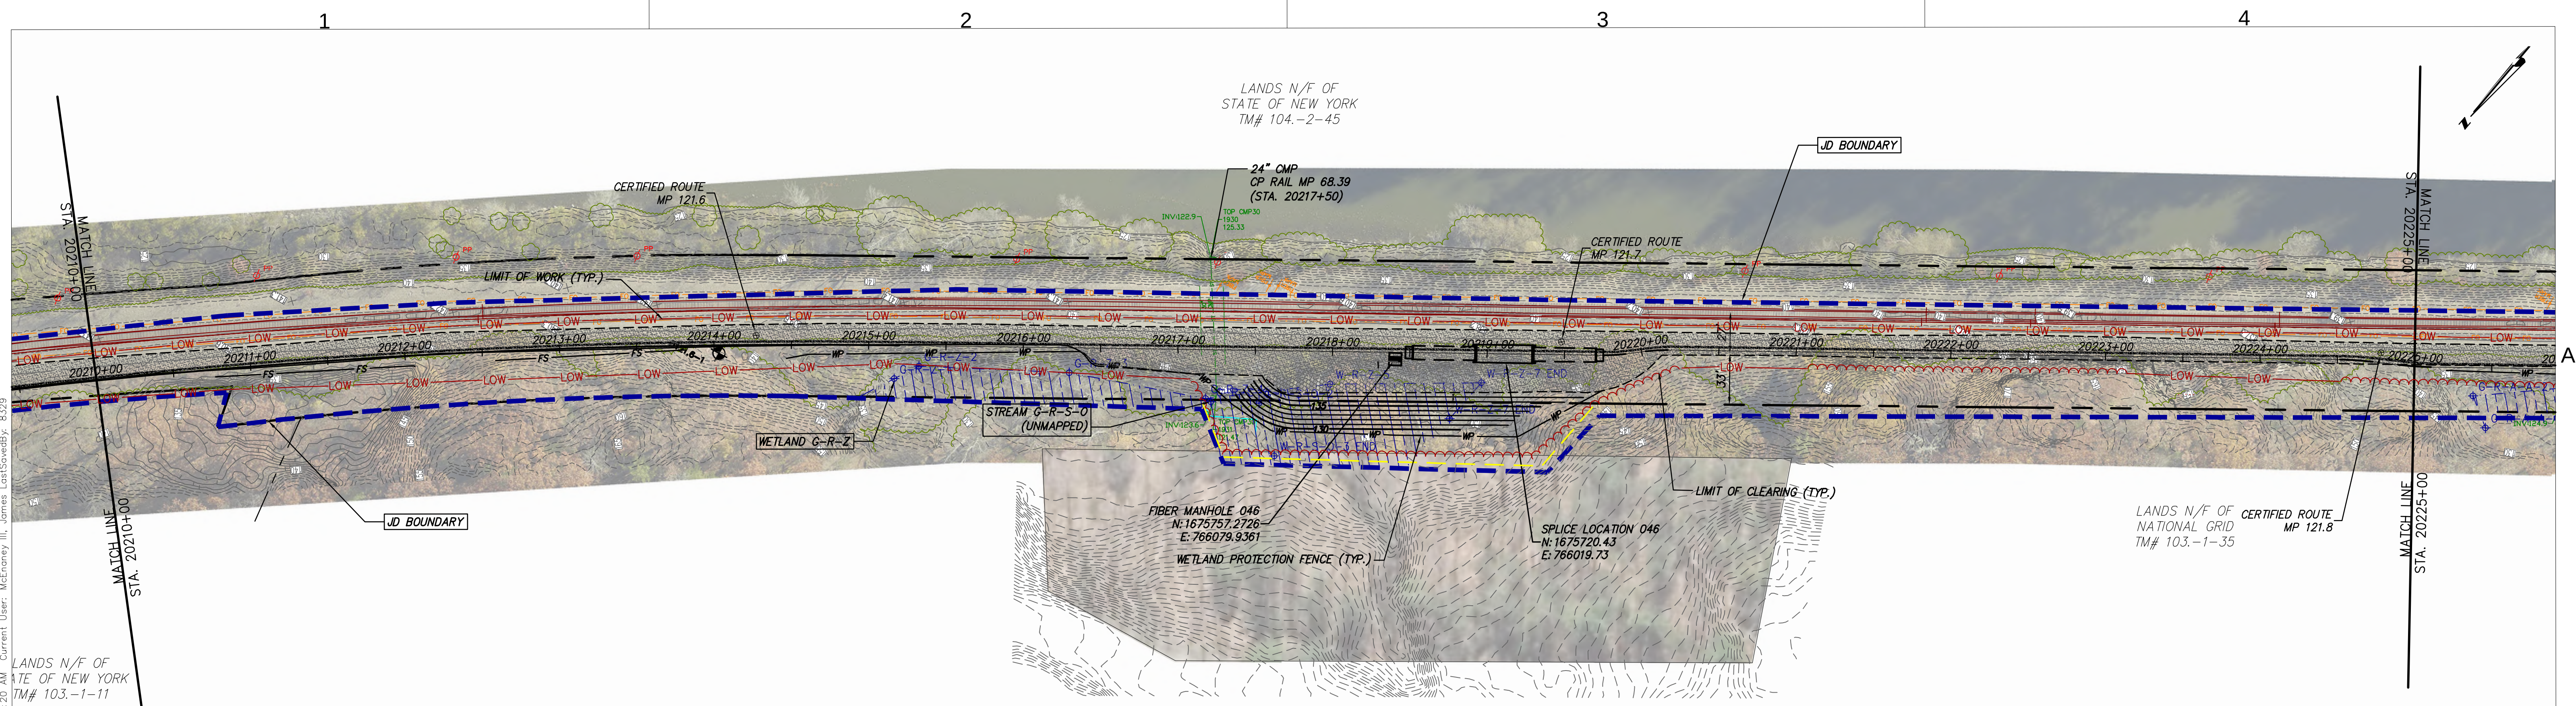

STA. 20210+00 TO STA. 20225+00 PLAN VIEW
SCALE: 1" = 50'

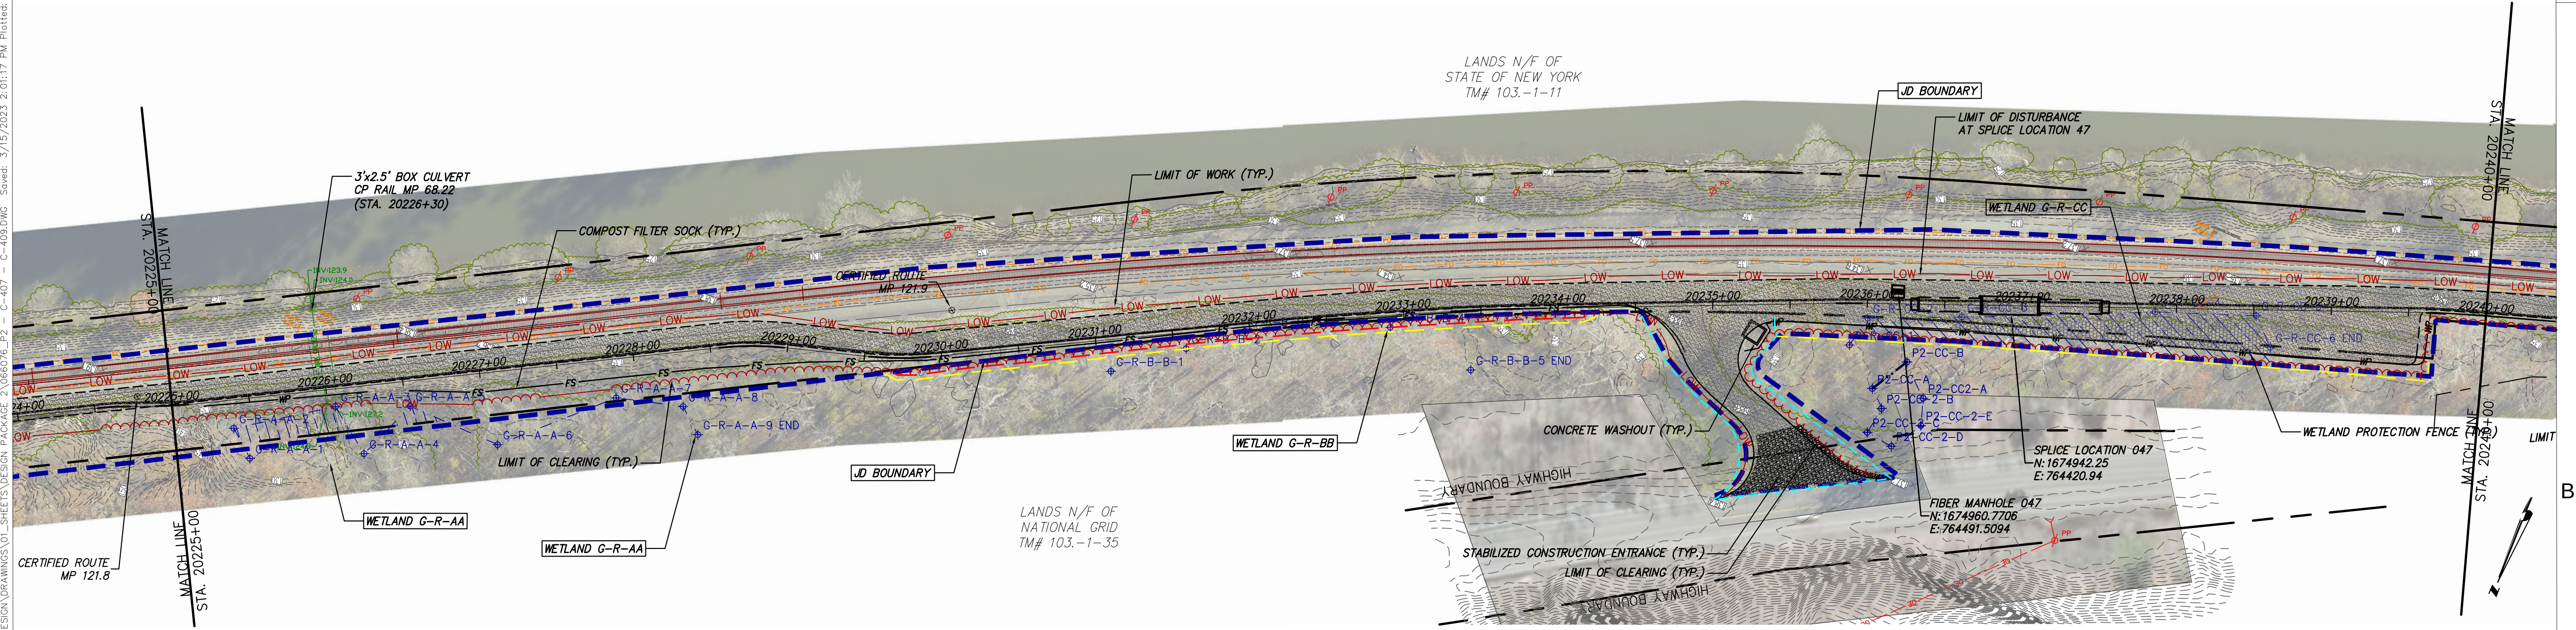

STA. 20225+00 TO STA. 20240+00 PLAN VIEW
SCALE: 1" = 50'



IT IS A VIOLATION OF LAW FOR ANY PERSON, UNLESS THEY ARE ACTING UNDER THE DIRECTION OF A LICENSED PROFESSIONAL ENGINEER, ARCHITECT, LANDSCAPE ARCHITECT OR LAND SURVEYOR TO ALTER AN ITEM IN ANY WAY. IF AN ITEM BEARING THE STAMP OF A LICENSED PROFESSIONAL IS ALTERED, THE ALTERING ENGINEER, ARCHITECT, LANDSCAPE ARCHITECT OR LAND SURVEYOR SHALL STAMP THE DOCUMENT AND INCLUDE THE NOTATION "ALTERED BY" FOLLOWED BY THEIR SIGNATURE, THE DATE OF SUCH ALTERATION, AND A SPECIFIC DESCRIPTION OF THE ALTERATION.

No.	DATE	SUBMITTAL / REVISION DESCRIPTION	DB	APP
0	03/22/2023	ISSUED FOR CONSTRUCTION SUBMISSION	JJE	JPR

CHAMPLAIN HUDSON POWER EXPRESS
SEGMENT 3 - PACKAGE 2 - FORT ANN TO KINGSBURY
STA. 20210+00 TO STA. 20240+00 EROSION AND
SEDIMENT CONTROL PLAN

DRAWN BY: JJE

DESIGNED BY: JTM


APPROVED BY: JPR

SCALE: AS NOTED


REV. NO. X

KIEWIT PROJECT NO. 21162
CHA PROJECT NO. 066076
DRAWING NO. C-408

DATE 03/22/2023

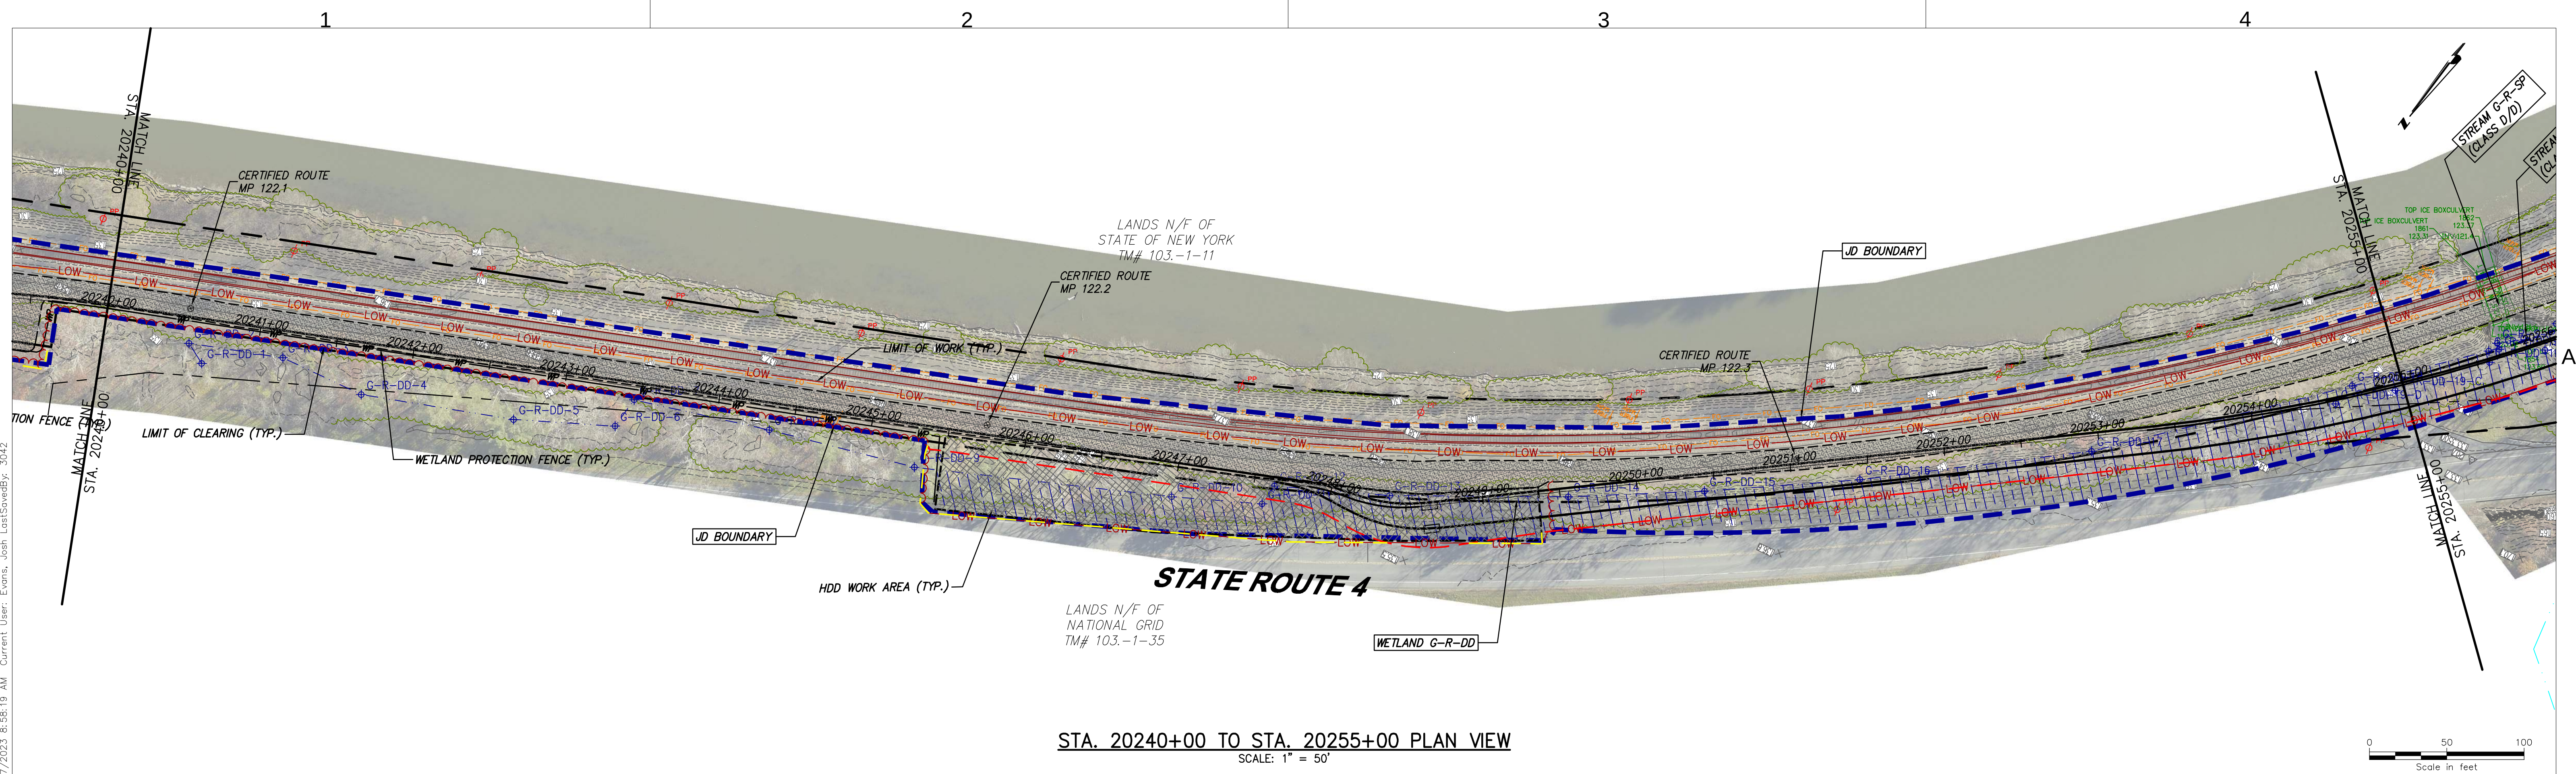

STA. 20240+00 TO STA. 20255+00 PLAN VIEW
SCALE: 1" = 50'

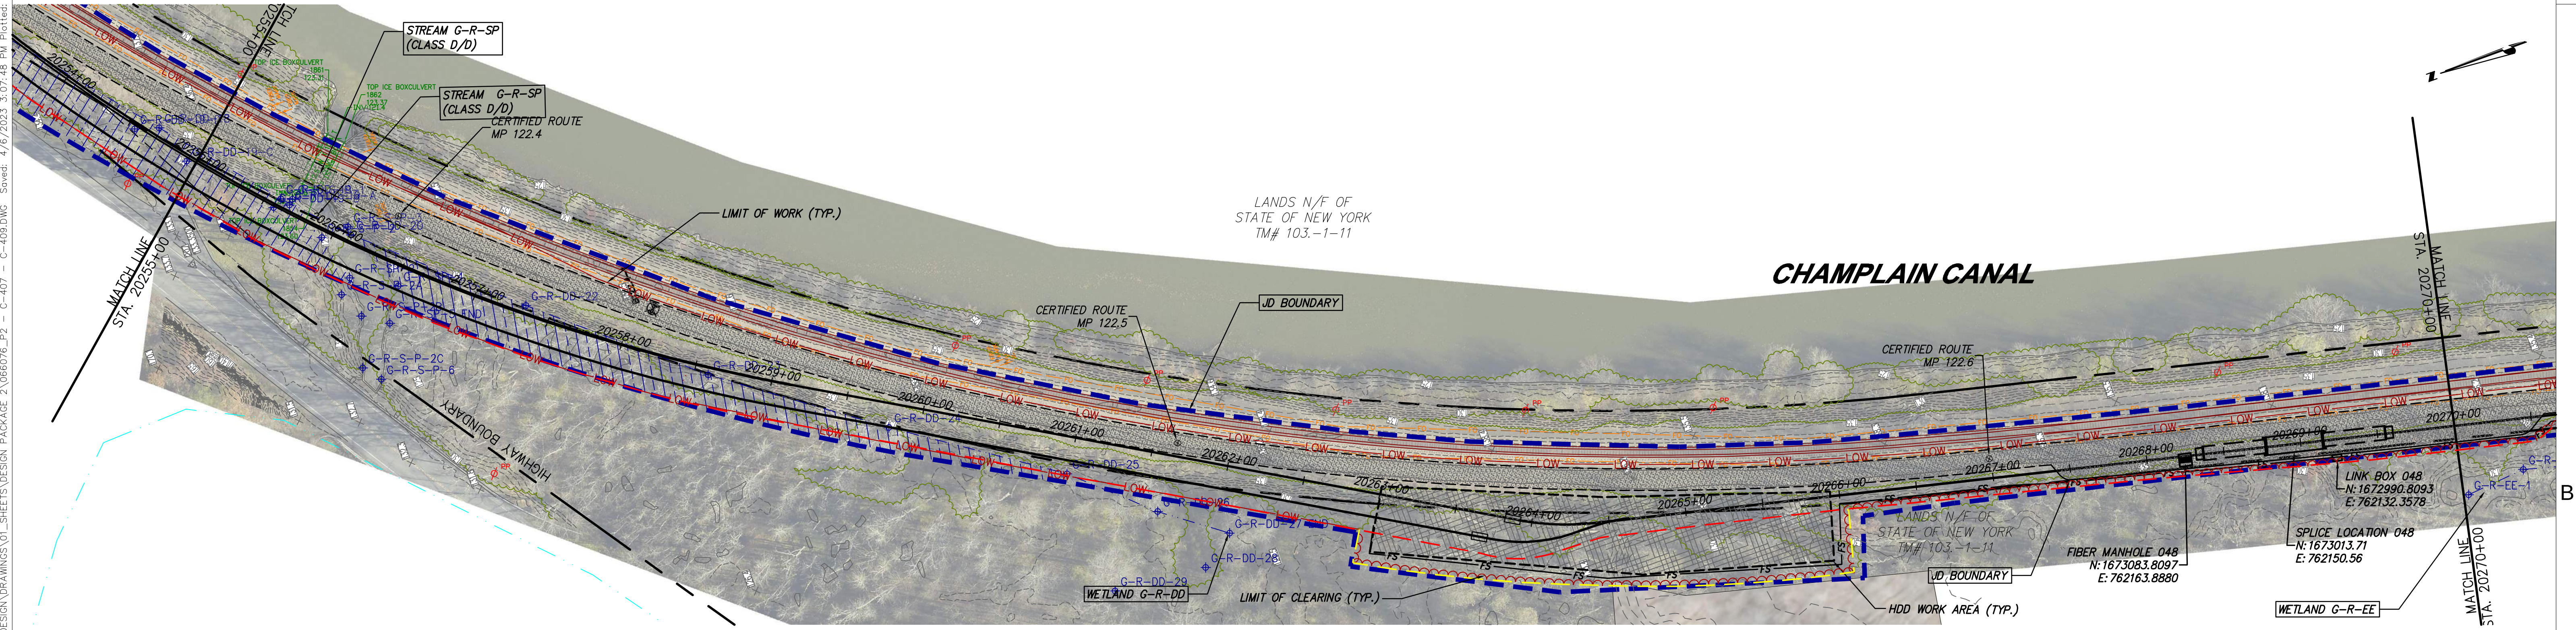

STA. 20255+00 TO STA. 20270+00 PLAN VIEW
SCALE: 1" = 50'



IT IS A VIOLATION OF LAW FOR ANY PERSON, UNLESS THEY ARE ACTING UNDER THE DIRECTION OF A LICENSED PROFESSIONAL ENGINEER, ARCHITECT, LANDSCAPE ARCHITECT OR LAND SURVEYOR TO ALTER AN ITEM IN ANY WAY. IF AN ITEM BEARING THE STAMP OF A LICENSED PROFESSIONAL IS ALTERED, THE ALTERING ENGINEER, ARCHITECT, LANDSCAPE ARCHITECT OR LAND SURVEYOR SHALL STAMP THE DOCUMENT AND INCLUDE THE NOTATION "ALTERED BY" FOLLOWED BY THEIR SIGNATURE, THE DATE OF SUCH ALTERATION, AND A SPECIFIC DESCRIPTION OF THE ALTERATION.

No.	DATE	SUBMITTAL / REVISION DESCRIPTION	DB	APP
1	04/06/2023	REVISED PER DPS COMMENTS	JTM	JPR
0	03/22/2023	ISSUED FOR CONSTRUCTION SUBMISSION	JJE	JPR

CHAMPLAIN HUDSON POWER EXPRESS
SEGMENT 3 - PACKAGE 2 - FORT ANN TO KINGSBURY
STA. 20240+00 TO STA. 20270+00 EROSION AND SEDIMENT CONTROL PLAN

DRAWN BY: JJE


DESIGNED BY: JTM

APPROVED BY: JPR


SCALE: AS NOTED
REV. NO. X

KIEWIT PROJECT NO.
21162
CHA PROJECT NO.
066076
DRAWING NO.
C-409

DATE
03/22/2023

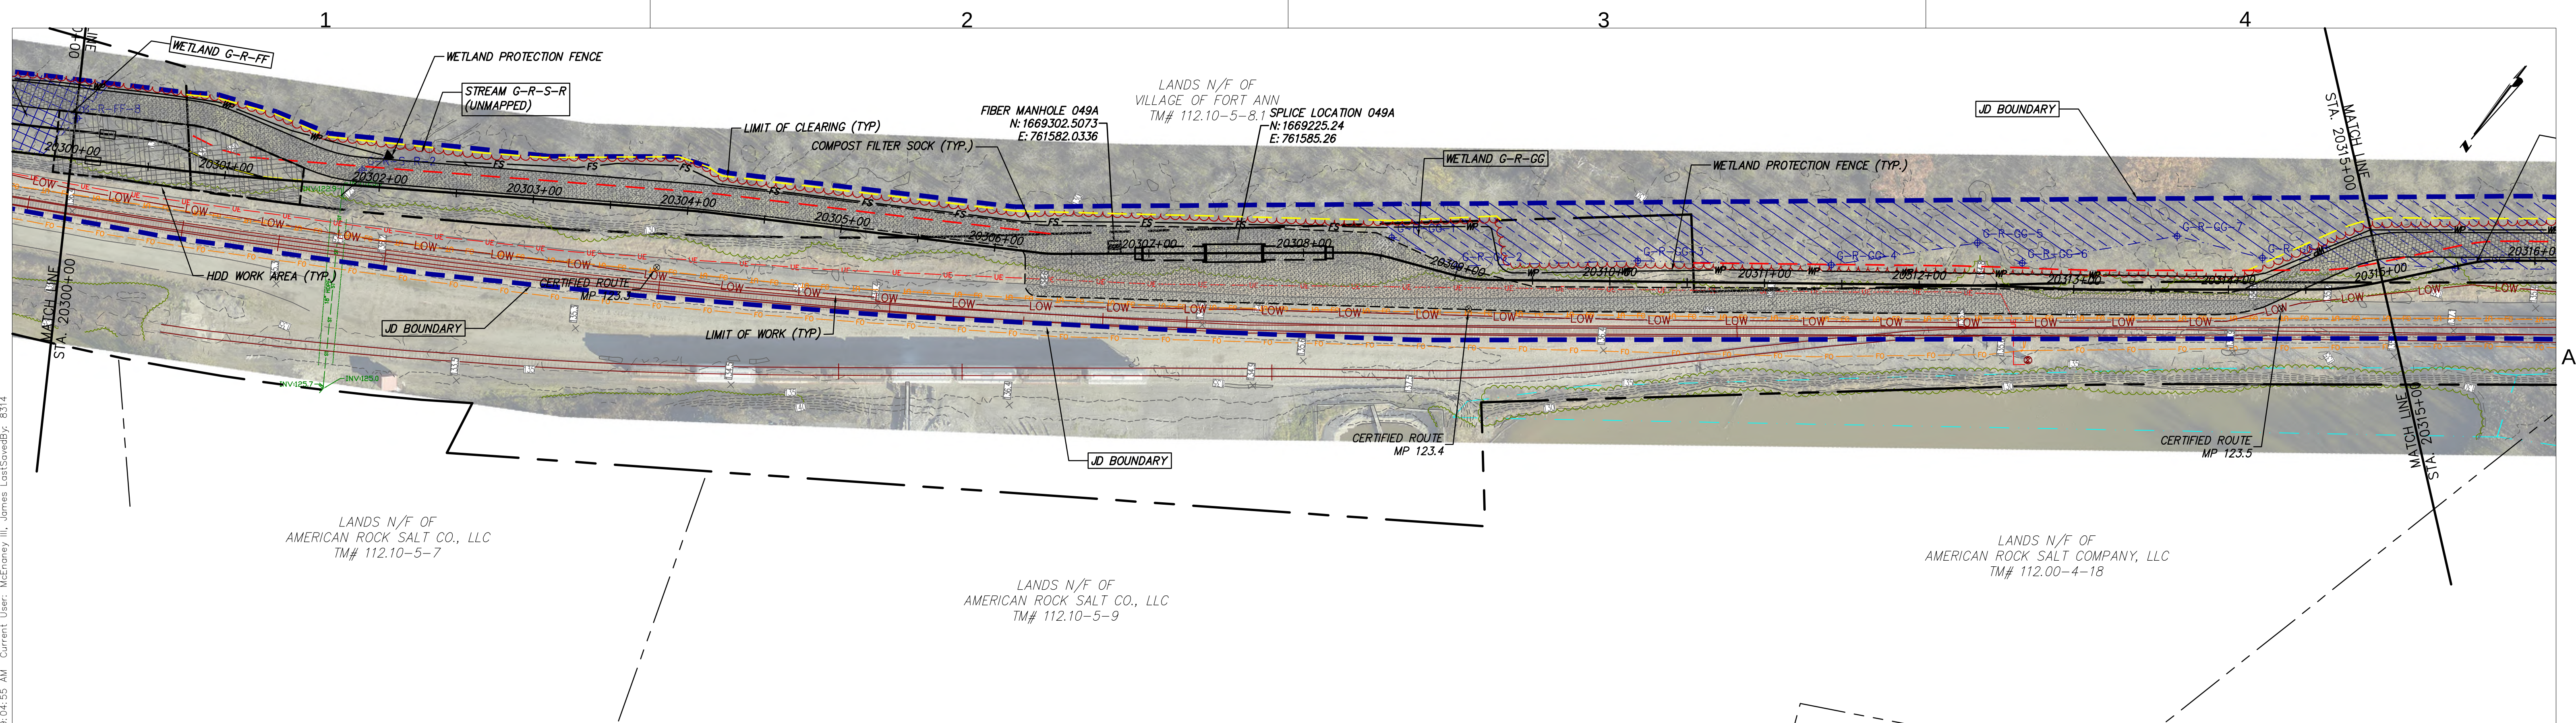

STA. 20300+00 TO STA. 20315+00 PLAN VIEW
SCALE: 1" = 50'

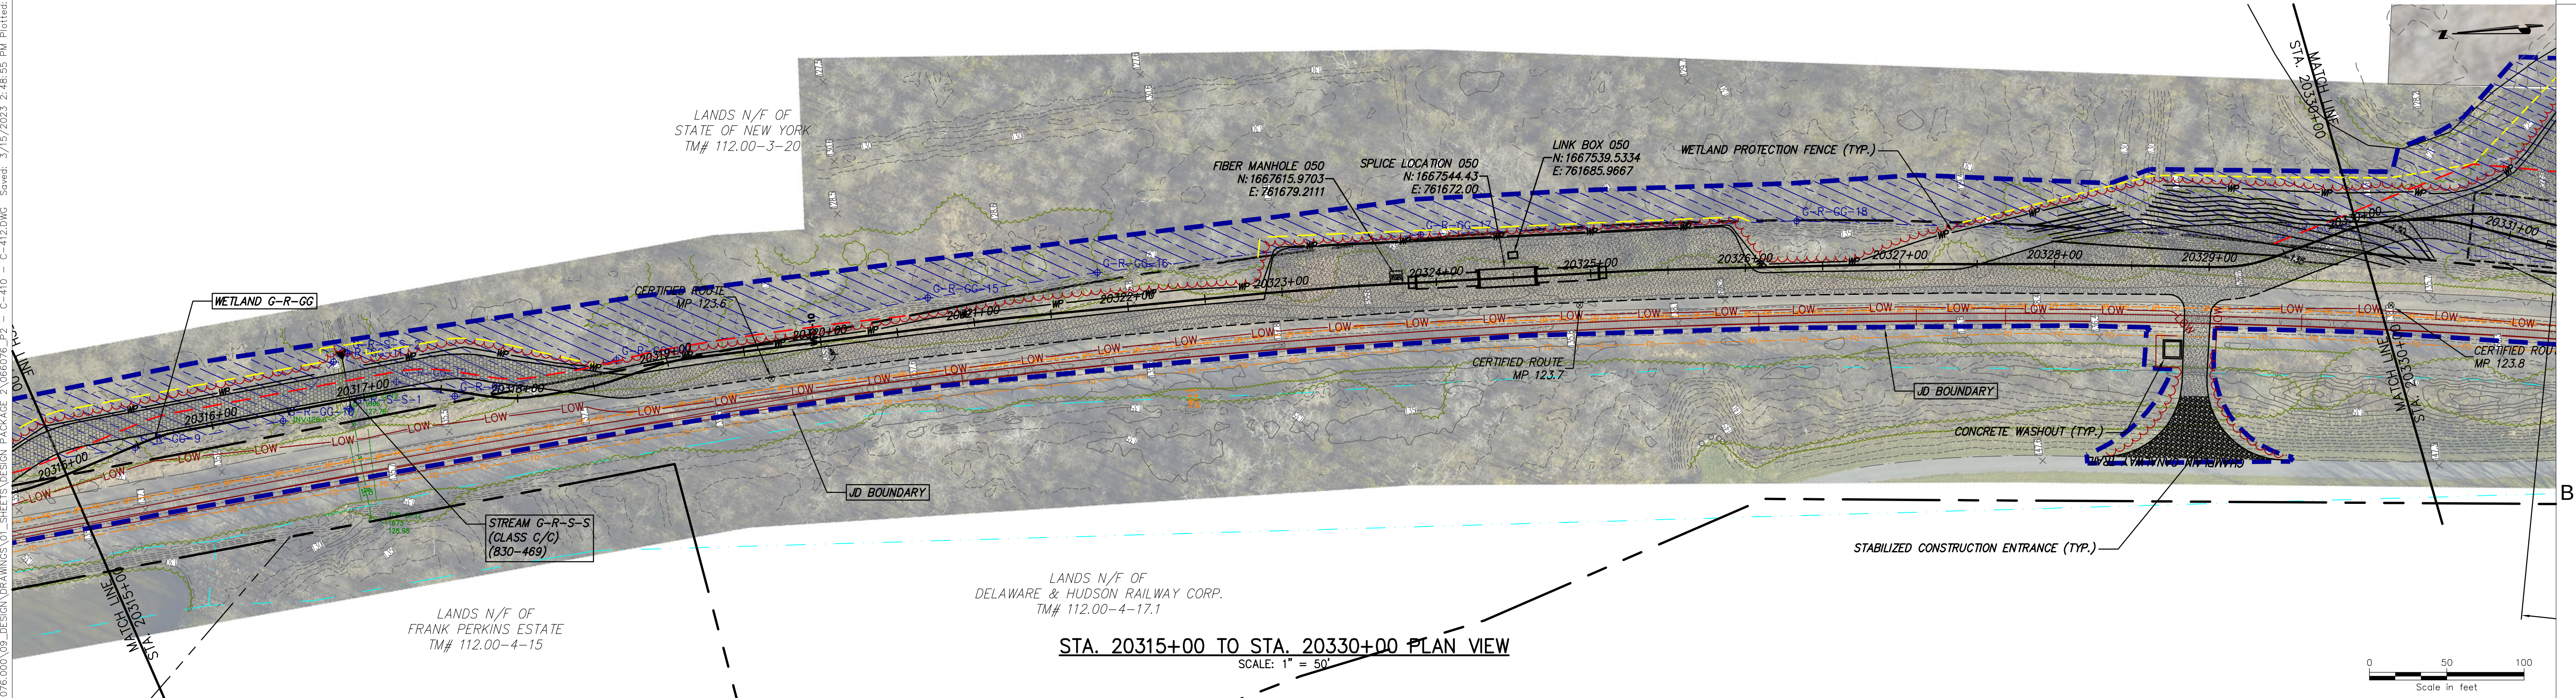

STA. 20315+00 TO STA. 20330+00 PLAN VIEW
SCALE: 1" = 50'




Champlain Hudson
Power Express



Kiewit



CHA
111 Winners Circle, PO Box 5269
Albany, NY 12205-0269
518.453.4500 • www.chacompanies.com

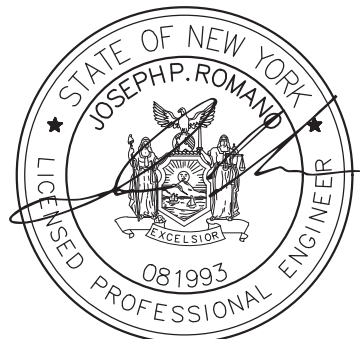

STATE OF NEW YORK
JOSEPH P. ROMANO
LICENSED PROFESSIONAL ENGINEER
081993


IT IS A VIOLATION OF LAW FOR ANY PERSON, UNLESS THEY ARE ACTING UNDER THE DIRECTION OF A LICENSED PROFESSIONAL ENGINEER, ARCHITECT, LANDSCAPE ARCHITECT OR LAND SURVEYOR TO ALTER AN ITEM IN ANY WAY. IF AN ITEM BEARING THE STAMP OF A LICENSED PROFESSIONAL IS ALTERED, THE ALTERING ENGINEER, ARCHITECT, LANDSCAPE ARCHITECT OR LAND SURVEYOR SHALL STAMP THE DOCUMENT AND INCLUDE THE NOTATION "ALTERED BY" FOLLOWED BY THEIR SIGNATURE, THE DATE OF SUCH ALTERATION, AND A SPECIFIC DESCRIPTION OF THE ALTERATION.

No.	DATE	SUBMITTAL / REVISION DESCRIPTION	DB	APP
0	03/22/2023	ISSUED FOR CONSTRUCTION SUBMISSION	JJE	JPR


CHAMPLAIN HUDSON POWER EXPRESS
SEGMENT 3 - PACKAGE 2 - FORT ANN TO KINGSBURY
STA. 20300+00 TO STA. 20330+00 EROSION AND
SEDIMENT CONTROL PLAN

DRAWN BY:	DESIGNED BY:	APPROVED BY:	SCALE	AS NOTED
JJE	JTM	JPR	REV. NO.	X

KIEWIT PROJECT NO.	21162
CHA PROJECT NO.	066076
DRAWING NO.	C-411
DATE	03/22/2023

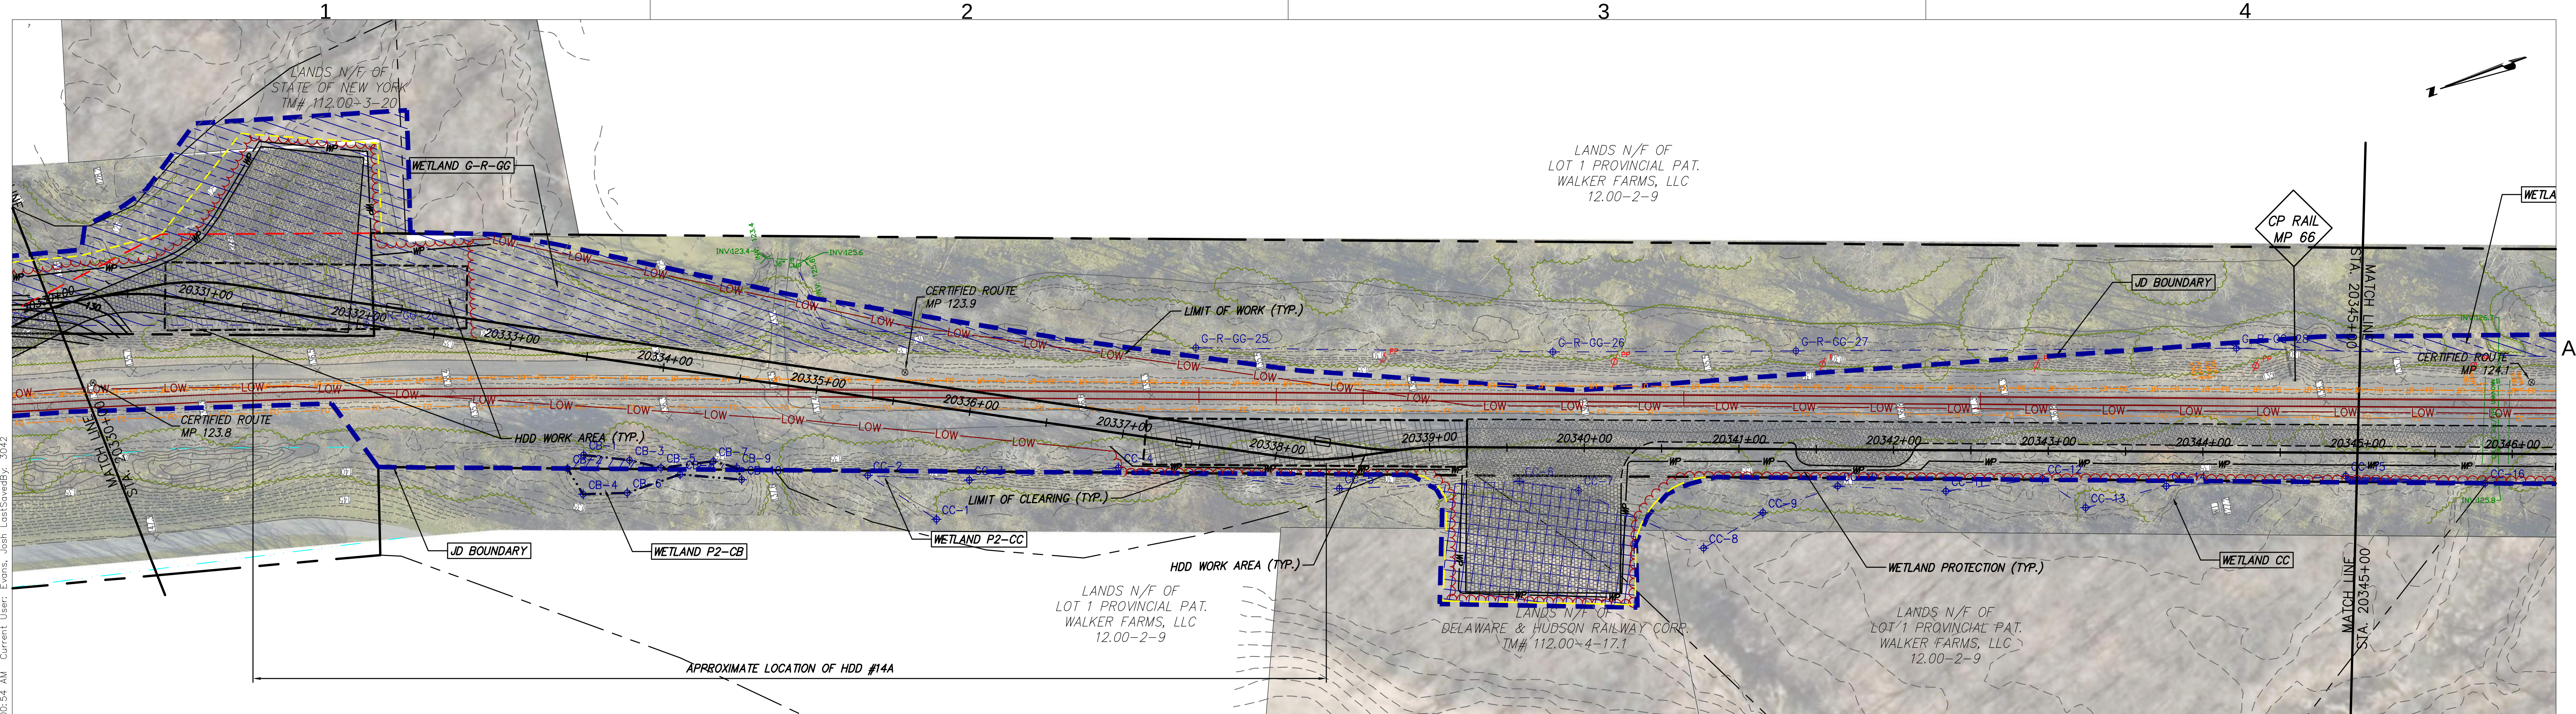

STA. 20330+00 TO STA. 20345+00 PLAN VIEW
SCALE: 1" = 50'

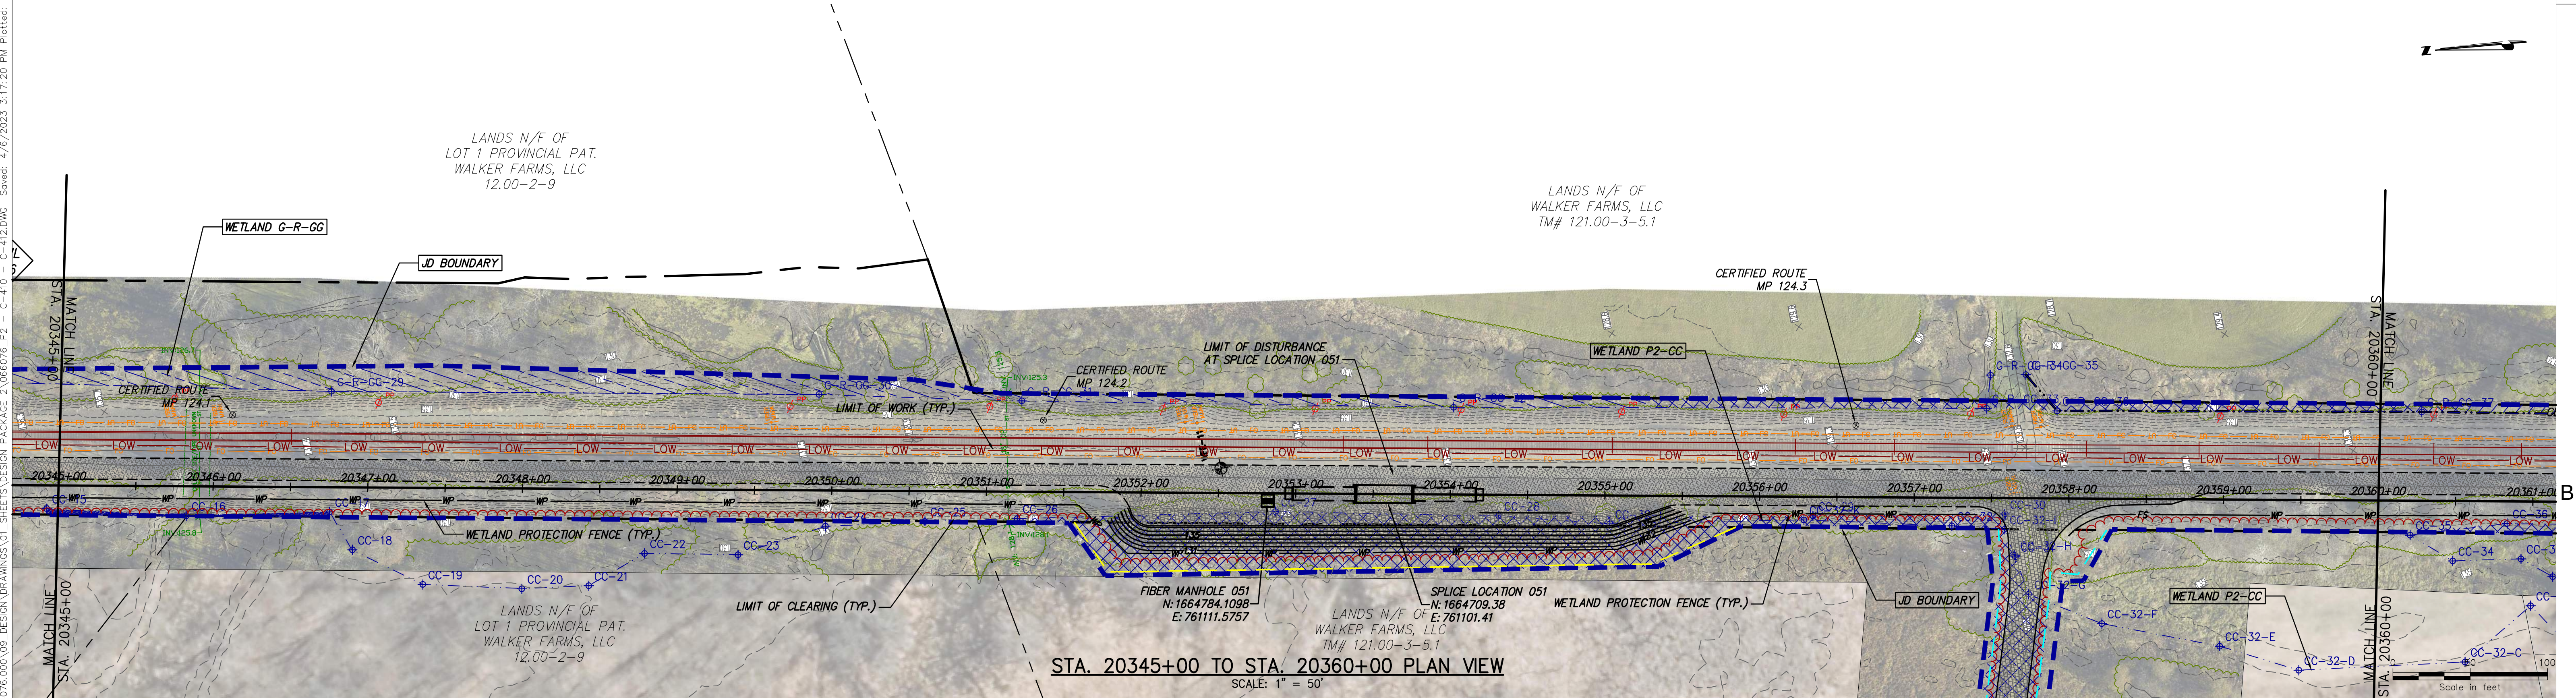

STA. 20345+00 TO STA. 20360+00 PLAN VIEW
SCALE: 1" = 50'




Champlain Hudson
Power Express



Kiewit



III Winners Circle, PO Box 5269
Albany, NY 12205-0269
518.453.4500 • www.chacompanies.com

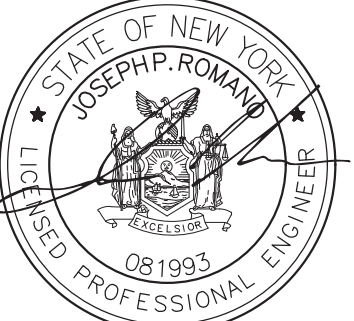

IT IS A VIOLATION OF LAW FOR ANY PERSON, UNLESS THEY ARE ACTING UNDER THE DIRECTION OF A LICENSED PROFESSIONAL ENGINEER, ARCHITECT, LANDSCAPE ARCHITECT OR LAND SURVEYOR TO ALTER AN ITEM IN ANY WAY. IF AN ITEM BEARING THE STAMP OF A LICENSED PROFESSIONAL IS ALTERED, THE ALTERING ENGINEER, ARCHITECT, LANDSCAPE ARCHITECT OR LAND SURVEYOR SHALL STAMP THE DOCUMENT AND INCLUDE THE NOTATION "ALTERED BY" FOLLOWED BY THEIR SIGNATURE, THE DATE OF SUCH ALTERATION, AND A SPECIFIC DESCRIPTION OF THE ALTERATION.

No.	DATE	SUBMITTAL / REVISION DESCRIPTION	DB	APP
1	04/06/2023	REVISED PER DPS COMMENTS	JTM	JPR
0	03/22/2023	ISSUED FOR CONSTRUCTION SUBMISSION	JJE	JPR


CHAMPLAIN HUDSON POWER EXPRESS
SEGMENT 3 - PACKAGE 2 - FORT ANN TO KINGSBURY
STA. 20330+00 TO STA. 20360+00 EROSION AND
SEDIMENT CONTROL PLAN

DRAWN BY: JJE DESIGNED BY: JTM APPROVED BY: JPR

SCALE AS NOTED
REV. NO. X

KIEWIT PROJECT NO. 21162
CHA PROJECT NO. 066076
DRAWING NO. C-412


DATE 03/22/2023

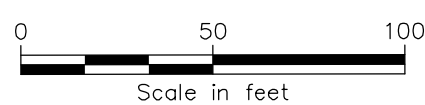


SCALE: 1" = 50'



SCALE: 1" = 50'

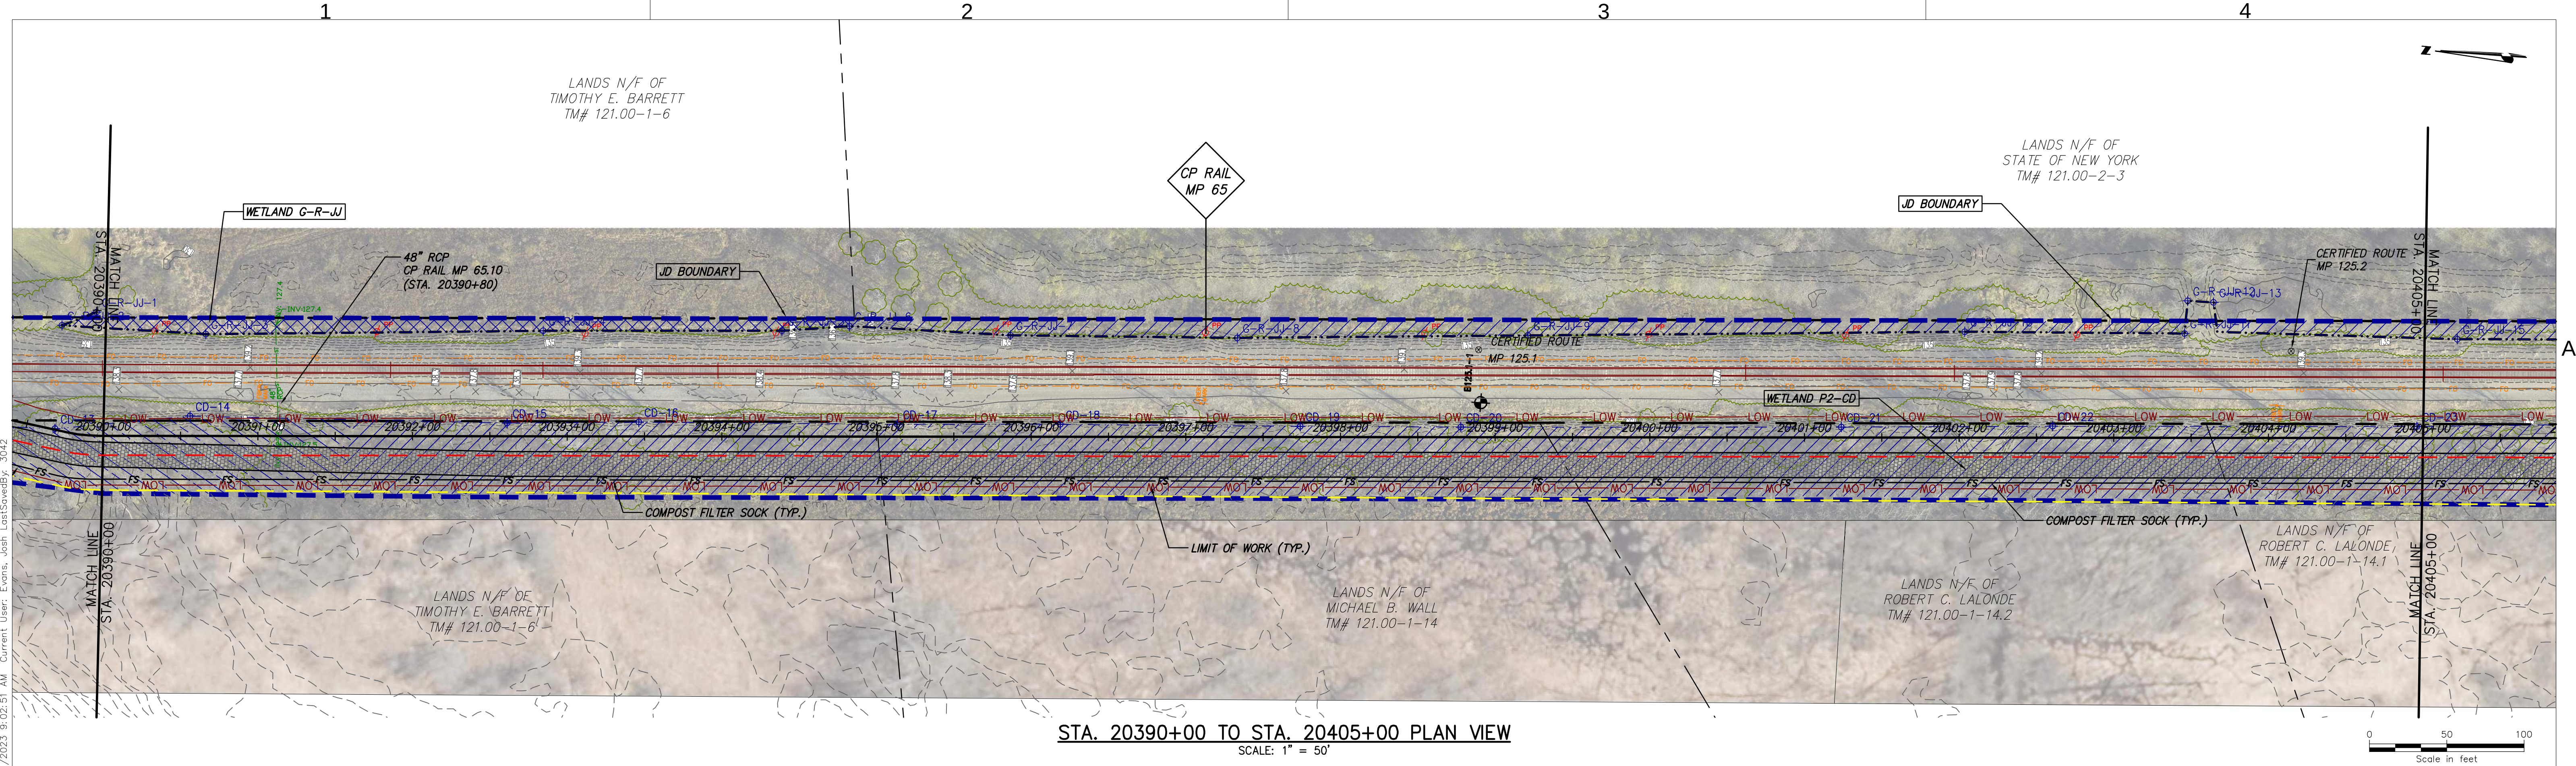

STA. 20390+00 TO STA. 20405+00 PLAN VIEW
SCALE: 1" = 50'

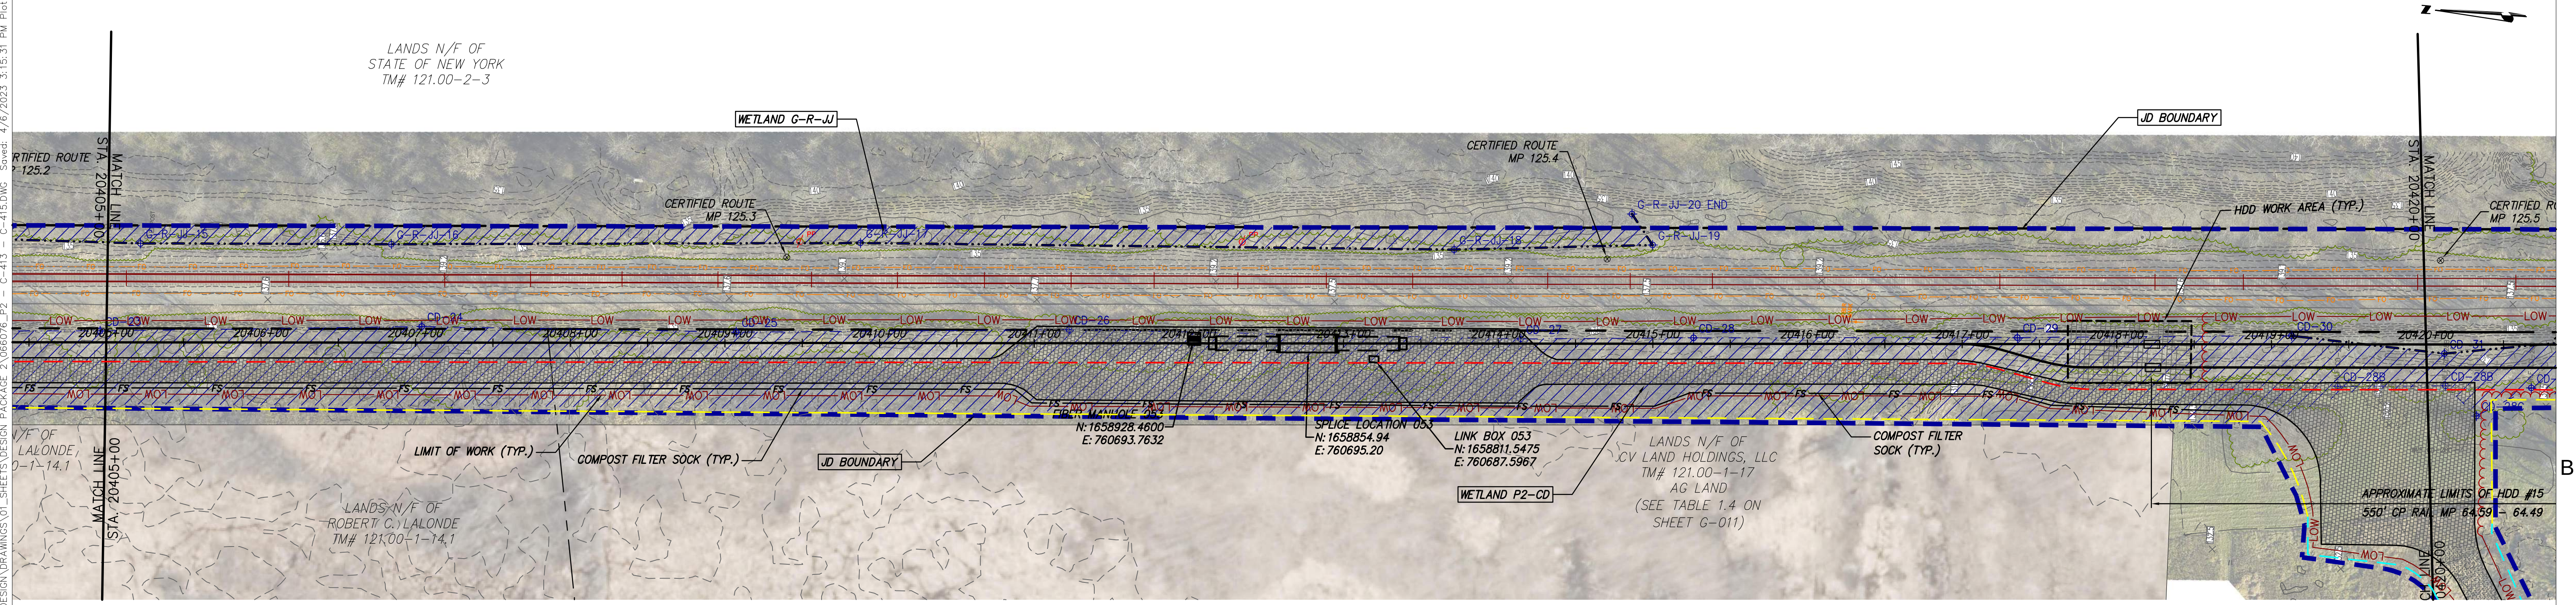

STA. 20405+00 TO STA. 20420+00 PLAN VIEW
SCALE: 1" = 50'



Champlain Hudson
Power Express



Kiewit



III Winners Circle, PO Box 5269
Albany, NY 12205-0269
518.453.4500 • www.chacompanies.com



STATE OF NEW YORK
JOSEPH P. ROMANI
LICENSED PROFESSIONAL ENGINEER
081993

IT IS A VIOLATION OF LAW FOR ANY PERSON, UNLESS THEY ARE ACTING UNDER THE DIRECTION OF A LICENSED PROFESSIONAL ENGINEER, ARCHITECT, LANDSCAPE ARCHITECT OR LAND SURVEYOR TO ALTER AN ITEM IN ANY WAY. IF AN ITEM BEARING THE STAMP OF A LICENSED PROFESSIONAL IS ALTERED, THE ALTERING ENGINEER, ARCHITECT, LANDSCAPE ARCHITECT OR LAND SURVEYOR SHALL STAMP THE DOCUMENT AND INCLUDE THE NOTATION "ALTERED BY" FOLLOWED BY THEIR SIGNATURE, THE DATE OF SUCH ALTERATION, AND A SPECIFIC DESCRIPTION OF THE ALTERATION.

No.	DATE	SUBMITTAL / REVISION DESCRIPTION	DB	APP
1	04/06/2023	REVISED PER DPS COMMENTS	JTM	JPR
0	03/22/2023	ISSUED FOR CONSTRUCTION SUBMISSION	JJE	JPR

**CHAMPLAIN HUDSON POWER EXPRESS
SEGMENT 3 - PACKAGE 2 - FORT ANN TO KINGSBURY
STA. 20390+00 TO STA. 20420+00 EROSION AND
SEDIMENT CONTROL PLAN**

DRAWN BY: JJE DESIGNED BY: JTM APPROVED BY: JPR SCALE AS NOTED
REV. NO. X

KIEWIT PROJECT NO. 21162
CHA PROJECT NO. 066076
DRAWING NO. **C-414**

DATE 03/22/2023