
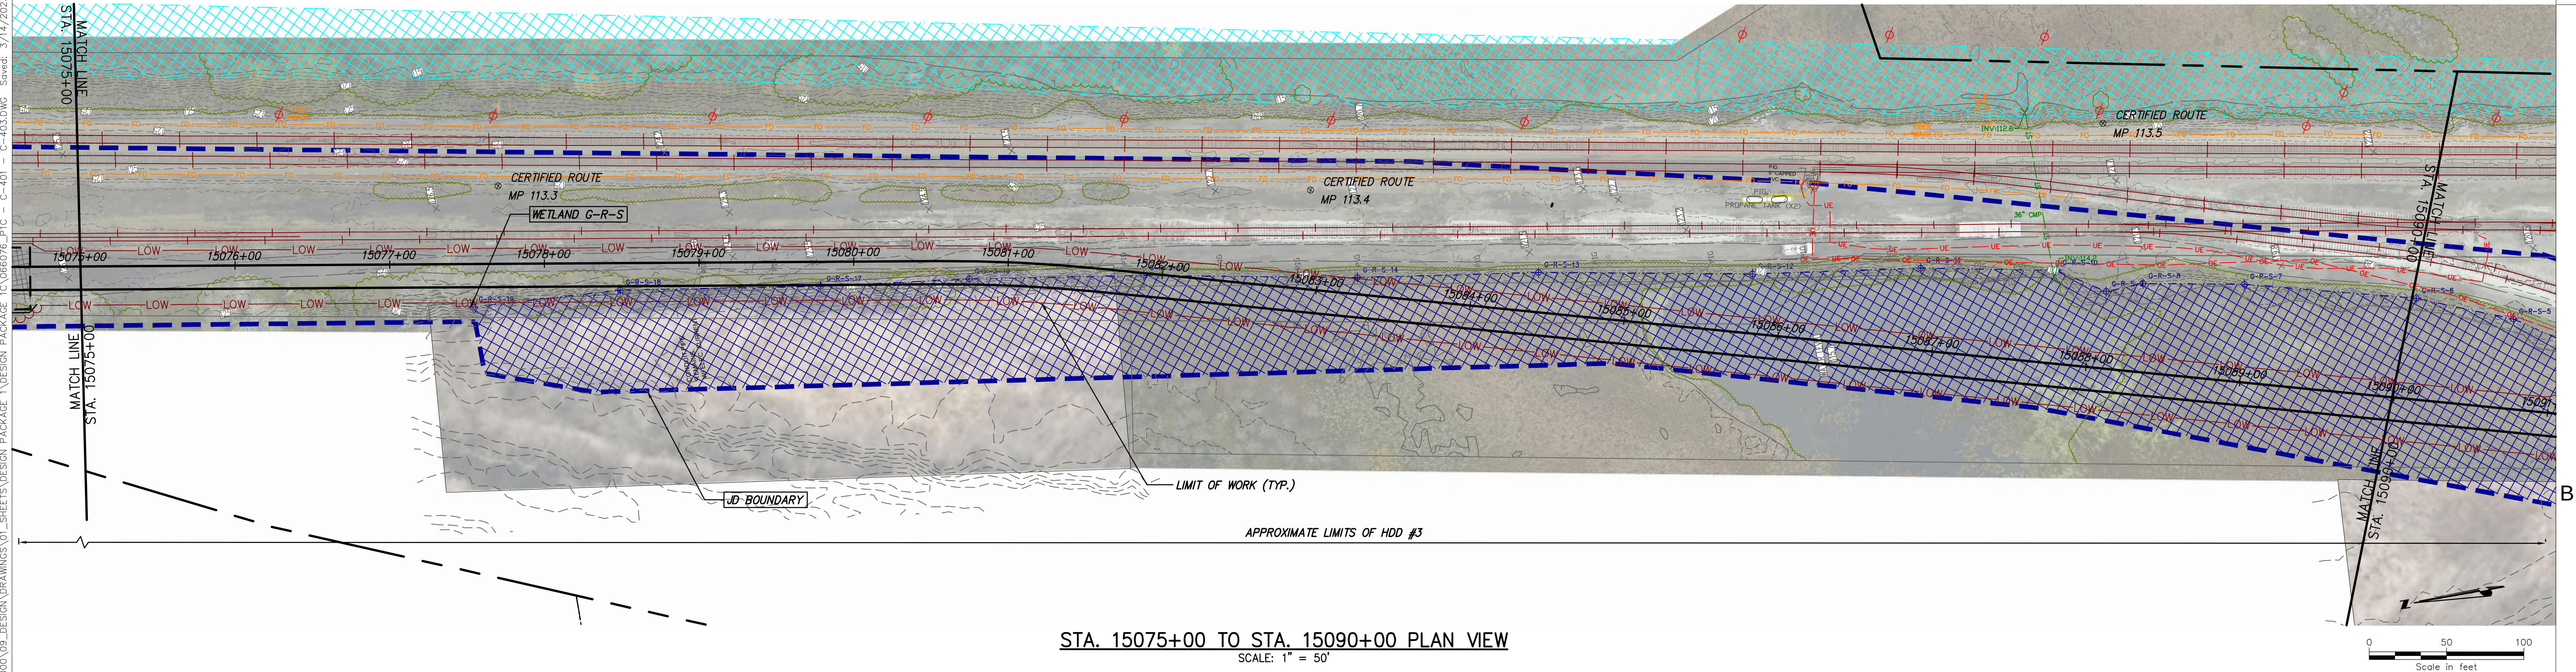


File: V:\PROJECTS\ANY\K6\066076_000\09_DESIGN\DRAWINGS\01_SHEETS\DESIGN PACKAGE 1C\066076_P1C - C-401 - C-403.DWG Saved: 3/14/2023 7:24:54 PM Plotted: 3/16/2023 4:57:38 PM Current User: McEneaney III, James LastSaveBy: 8329

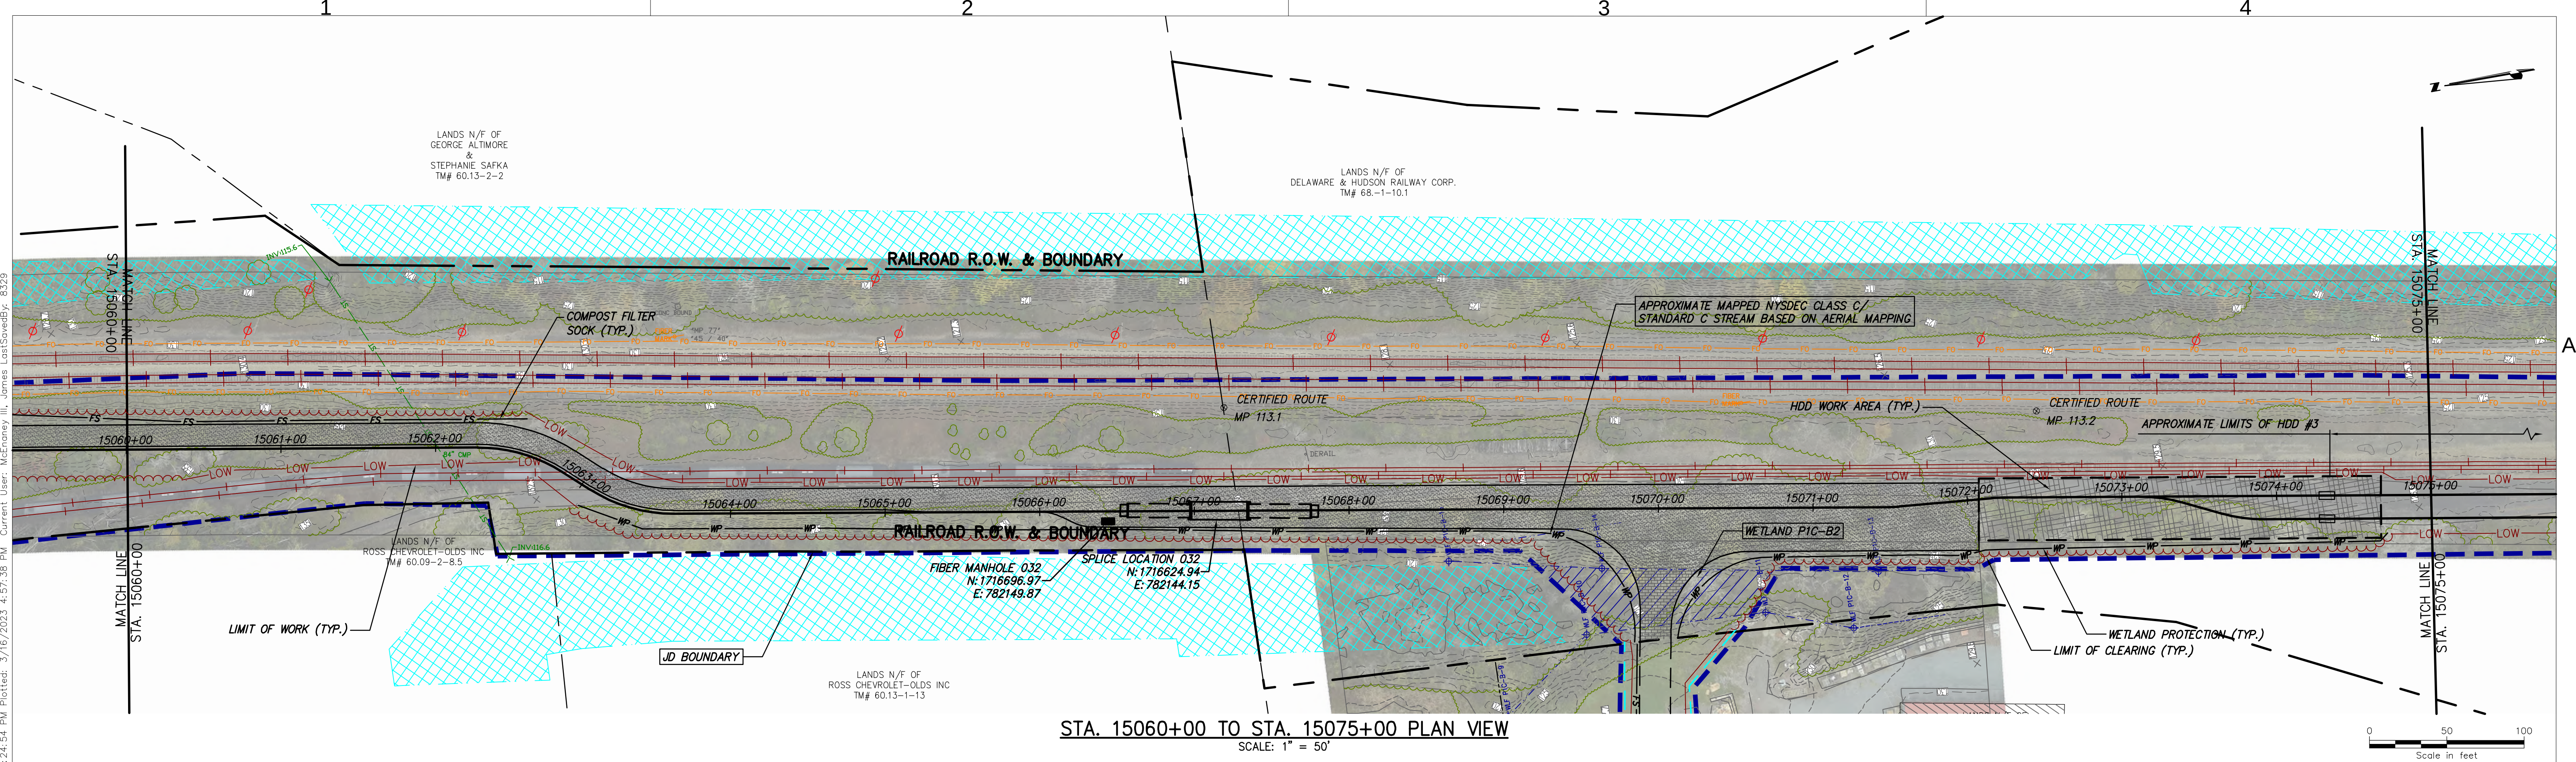


IT IS A VIOLATION OF LAW FOR ANY PERSON, UNLESS THEY ARE ACTING UNDER THE DIRECTION OF A LICENSED PROFESSIONAL ENGINEER, ARCHITECT, LANDSCAPE ARCHITECT OR LAND SURVEYOR TO ALTER AN ITEM IN ANY WAY. IF AN ITEM BEARING THE STAMP OF A LICENSED PROFESSIONAL IS ALTERED, THE ALTERING ENGINEER, ARCHITECT, LANDSCAPE ARCHITECT OR LAND SURVEYOR SHALL STAMP THE DOCUMENT AND INCLUDE THE NOTATION "ALTERED BY" FOLLOWED BY THEIR SIGNATURE, THE DATE OF SUCH ALTERATION, AND A SPECIFIC DESCRIPTION OF THE ALTERATION.

0	03/22/2023	ISSUED FOR CONSTRUCTION SUBMISSION	JTM	JPR
No.	DATE	SUBMITTAL / REVISION DESCRIPTION	DB	APP

CHAMPLAIN HUDSON POWER EXPRESS
SEGMENT 3 (PACKAGE 1C) WHITEHALL TO FORT ANN
STA. 15060+00 TO STA. 15090+00 EROSION AND
SEDIMENT CONTROL PLAN


DRAWN BY: JJE DESIGNED BY: JTM APPROVED BY: JPR SCALE AS NOTED DATE 03/22/2023

KIEWIT PROJECT NO.	21162
CHA PROJECT NO.	066076
DRAWING NO.	C-403
DATE	03/22/2023

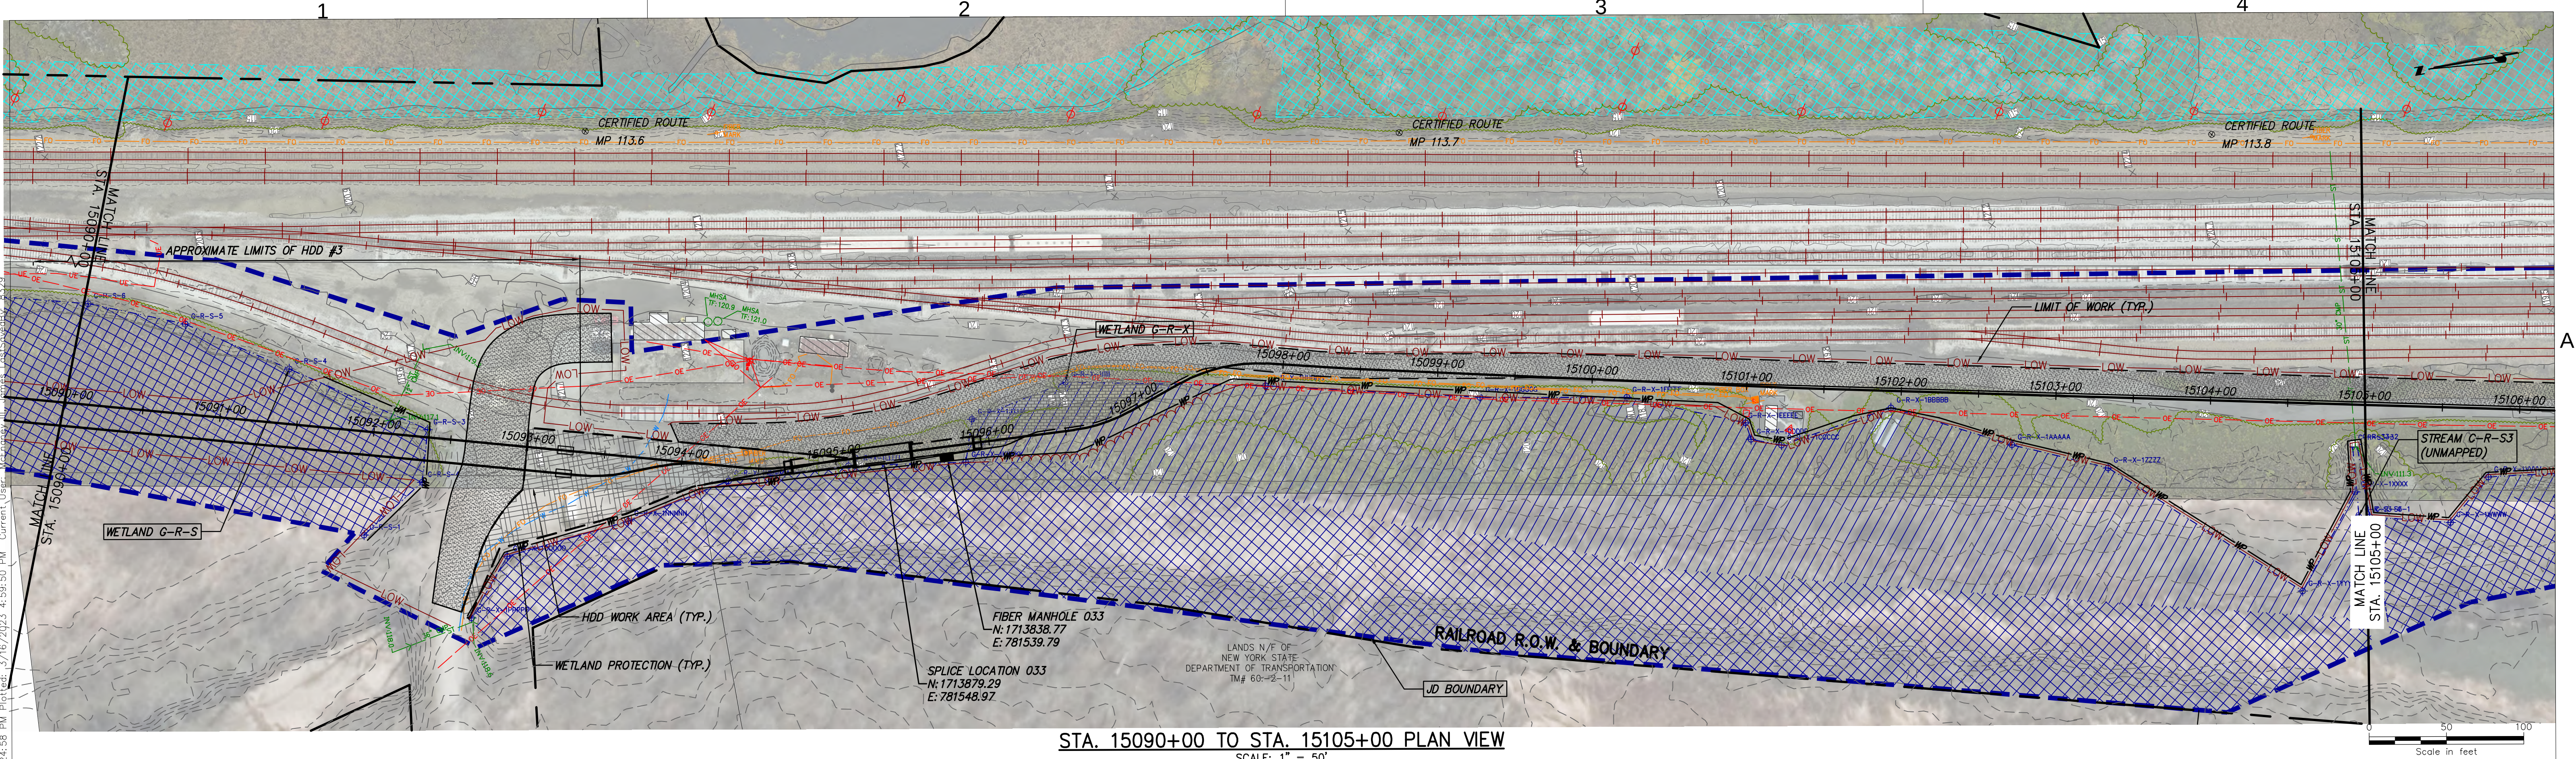

STA. 15090+00 TO STA. 15105+00 PLAN VIEW

SCALE: 1" = 50'

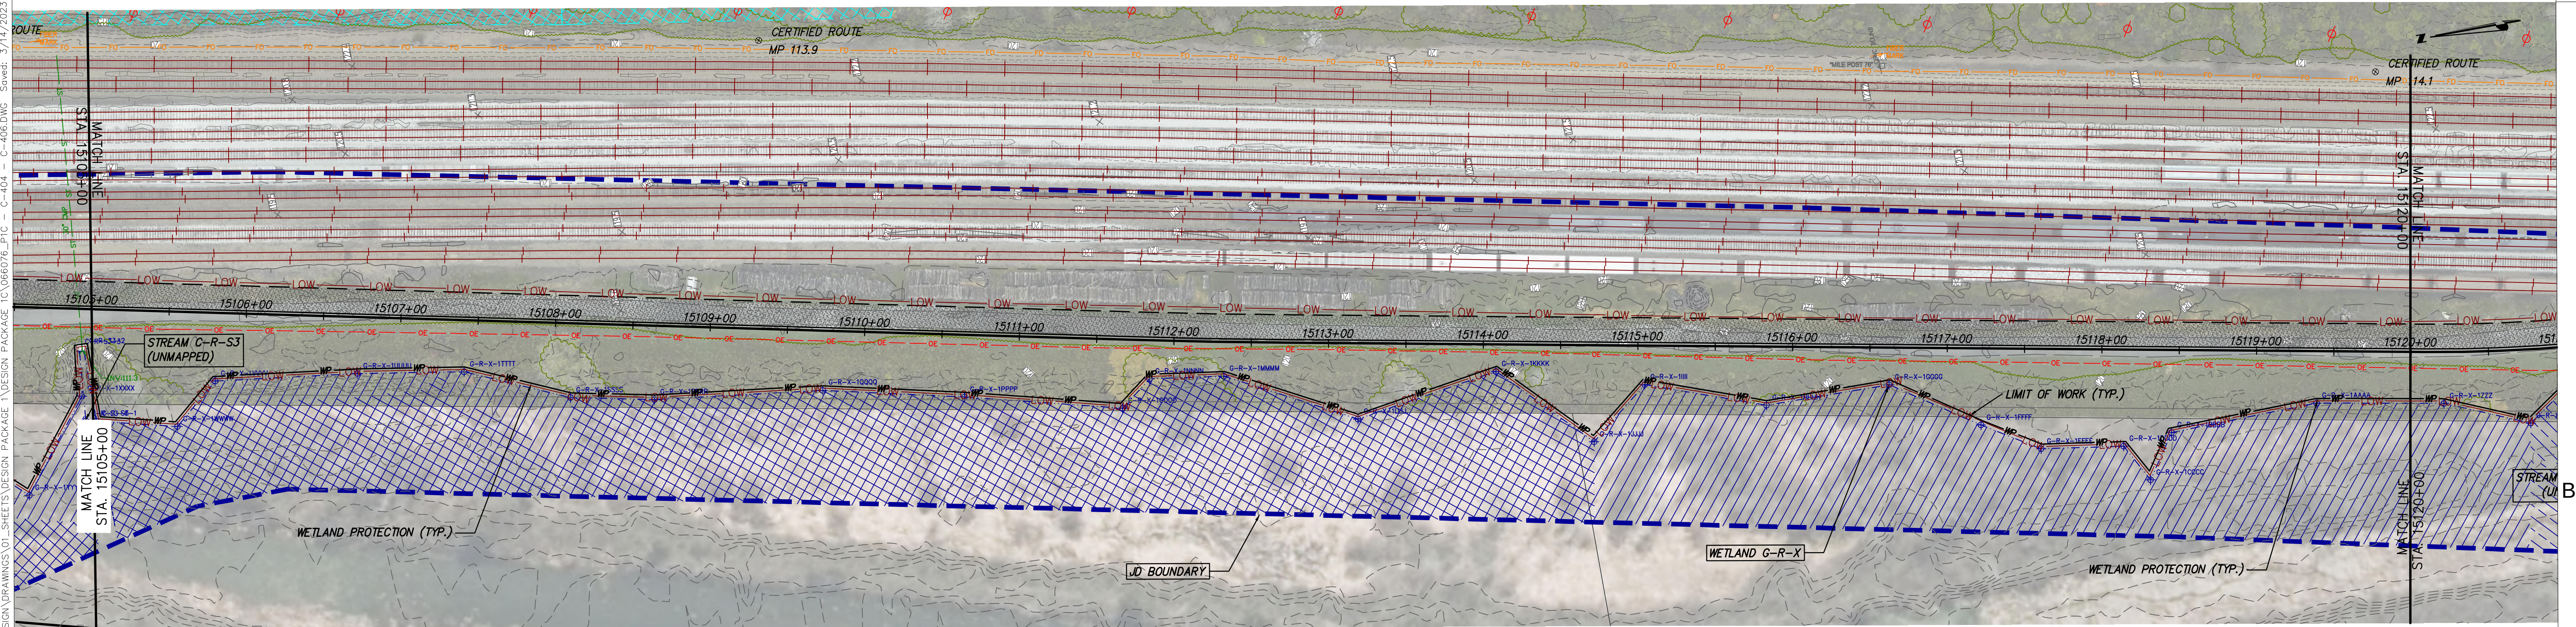

STA. 15105+00 TO STA. 15120+00 PLAN VIEW

SCALE: 1" = 50'



IT IS A VIOLATION OF LAW FOR ANY PERSON, UNLESS THEY ARE ACTING UNDER THE DIRECTION OF A LICENSED PROFESSIONAL ENGINEER, ARCHITECT, LANDSCAPE ARCHITECT OR LAND SURVEYOR TO ALTER AN ITEM IN ANY WAY. IF AN ITEM BEARING THE STAMP OF A LICENSED PROFESSIONAL IS ALTERED, THE ALTERING ENGINEER, ARCHITECT, LANDSCAPE ARCHITECT OR LAND SURVEYOR SHALL STAMP THE DOCUMENT AND INCLUDE THE NOTATION "ALTERED BY" FOLLOWED BY THEIR SIGNATURE, THE DATE OF SUCH ALTERATION, AND A SPECIFIC DESCRIPTION OF THE ALTERATION.

No.	DATE	SUBMITTAL / REVISION DESCRIPTION	DB	APP
0	03/22/2023	ISSUED FOR CONSTRUCTION SUBMISSION	JTM	JPR

CHAMPLAIN HUDSON POWER EXPRESS
SEGMENT 3 (PACKAGE 1C) WHITEHALL TO FORT ANN
STA. 15090+00 TO STA. 15120+00 EROSION AND
SEDIMENT CONTROL PLAN

DRAWN BY: JJE

DESIGNED BY: JTM

APPROVED BY: JPR

SCALE
REV. NO.


AS NOTED
X

KIEWIT PROJECT NO.
21162


CHA PROJECT NO.
066076

DRAWING NO.
C-404

DATE
03/22/2023

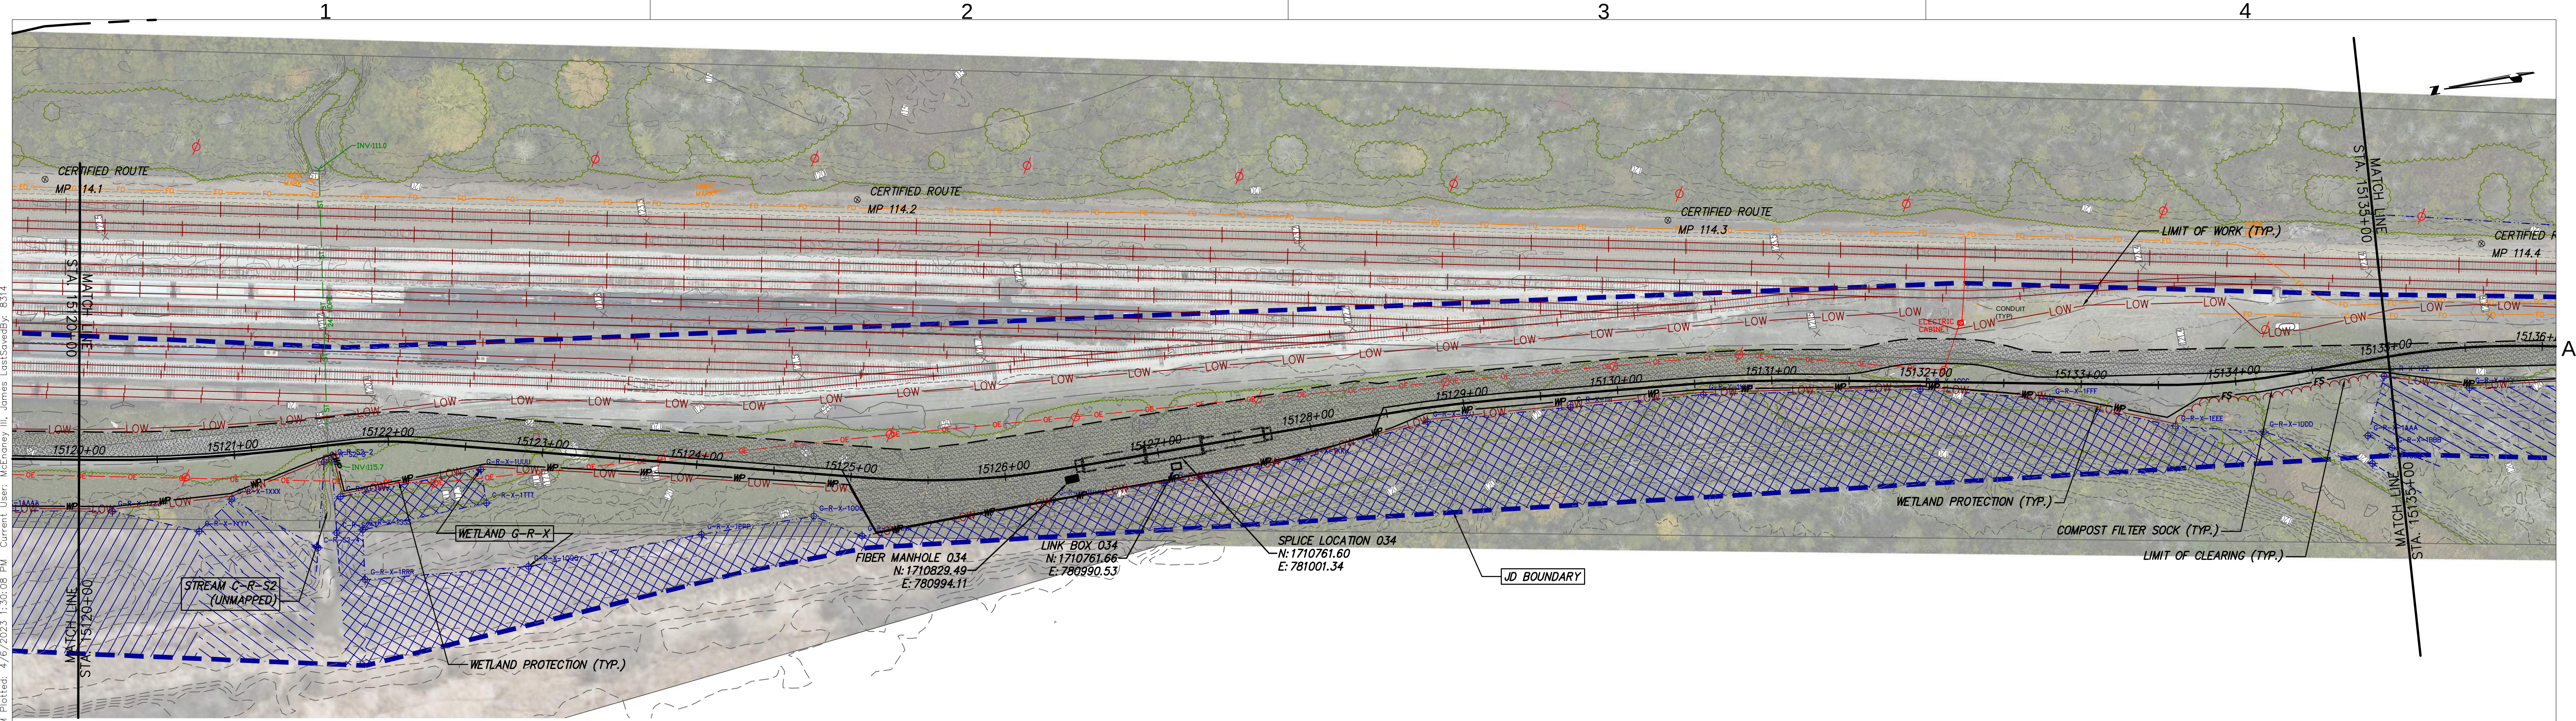

STA. 15120+00 TO STA. 15135+00 PLAN VIEW
SCALE: 1" = 50'

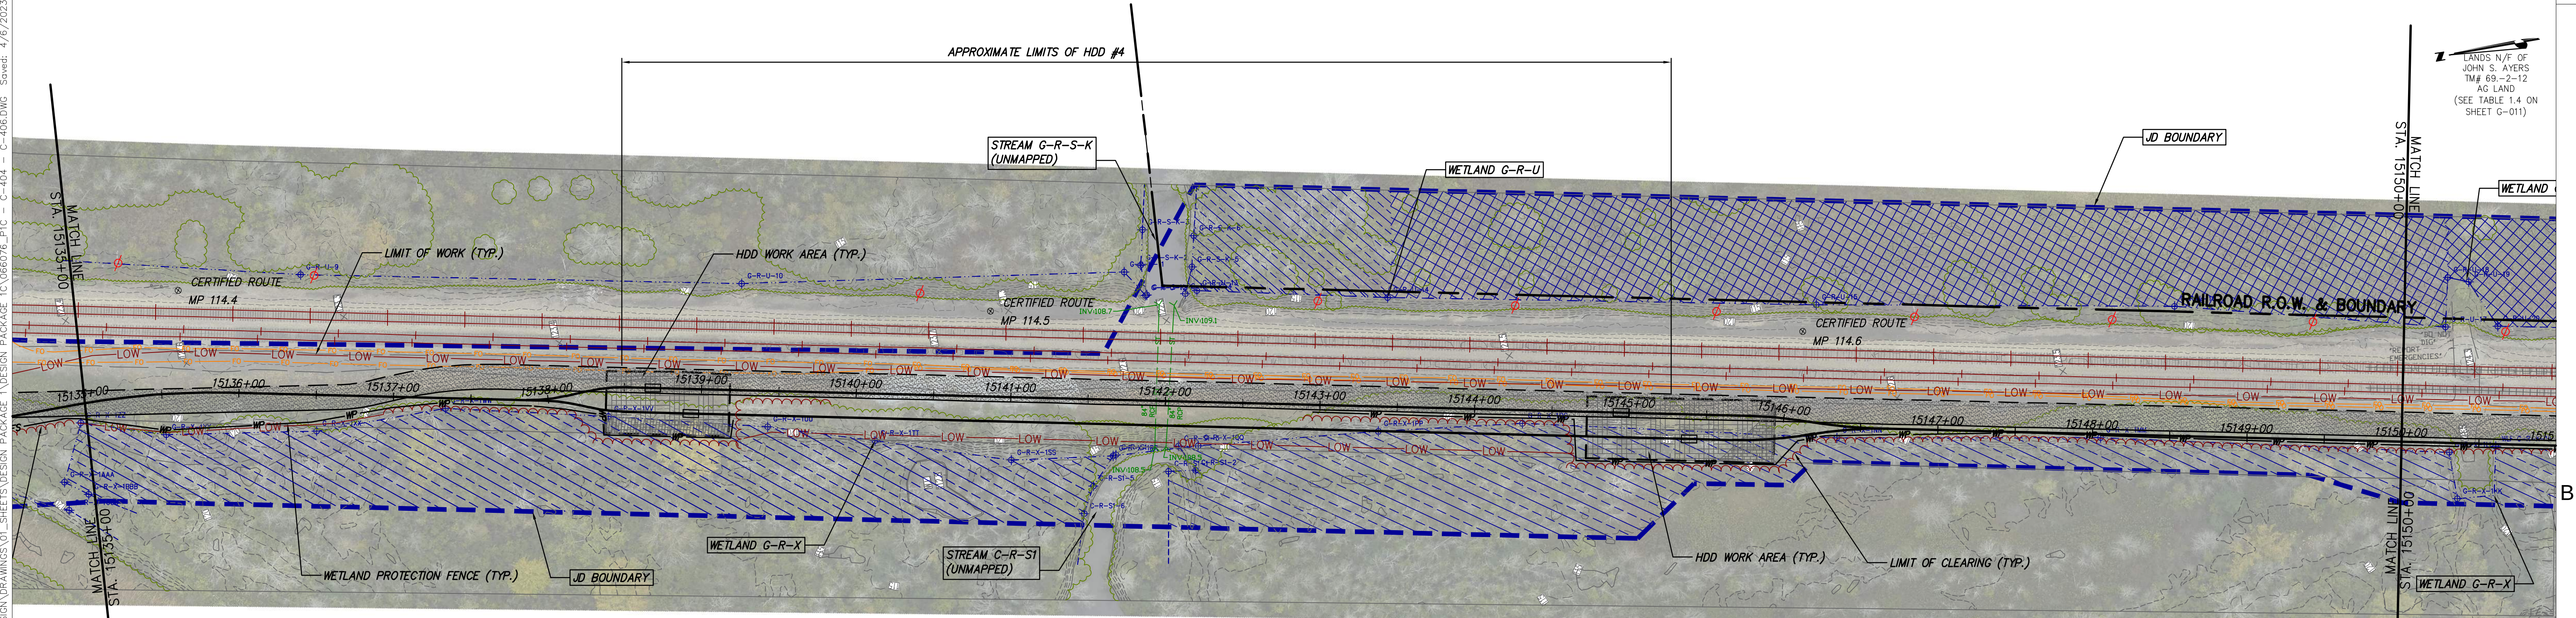

STA. 15135+00 TO STA. 15150+00 PLAN VIEW
SCALE: 1" = 50'




Champlain Hudson
Power Express



Kiewit



III Winners Circle, PO Box 5269
Albany, NY 12205-0269
518.453.4500 • www.chacompanies.com

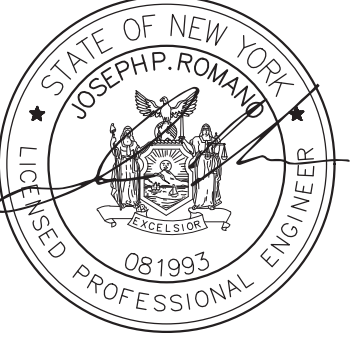

STATE OF NEW YORK
JOSEPH P. ROMANO
LICENSED PROFESSIONAL ENGINEER
081993

IT IS A VIOLATION OF LAW FOR ANY PERSON, UNLESS THEY ARE ACTING UNDER THE DIRECTION OF A LICENSED PROFESSIONAL ENGINEER, ARCHITECT, LANDSCAPE ARCHITECT OR LAND SURVEYOR TO ALTER AN ITEM IN ANY WAY. IF AN ITEM BEARING THE STAMP OF A LICENSED PROFESSIONAL IS ALTERED, THE ALTERING ENGINEER, ARCHITECT, LANDSCAPE ARCHITECT OR LAND SURVEYOR SHALL STAMP THE DOCUMENT AND INCLUDE THE NOTATION "ALTERED BY" FOLLOWED BY THEIR SIGNATURE, THE DATE OF SUCH ALTERATION, AND A SPECIFIC DESCRIPTION OF THE ALTERATION.


No.	DATE	SUBMITTAL / REVISION DESCRIPTION	DB	APP
1	04/06/2023	REVISED PER DPS COMMENTS	JTM	JPR
0	03/22/2023	ISSUED FOR CONSTRUCTION SUBMISSION	JTM	JPR

CHAMPLAIN HUDSON POWER EXPRESS
SEGMENT 3 (PACKAGE 1C) WHITEHALL TO FORT ANN
STA. 15120+00 TO STA. 15150+00 EROSION AND
SEDIMENT CONTROL PLAN


DRAWN BY: JJE DESIGNED BY: JTM APPROVED BY: JPR SCALE AS NOTED
REV. NO. X

KIEWIT PROJECT NO. 21162
CHA PROJECT NO. 066076
DRAWING NO. C-405

DATE 03/22/2023

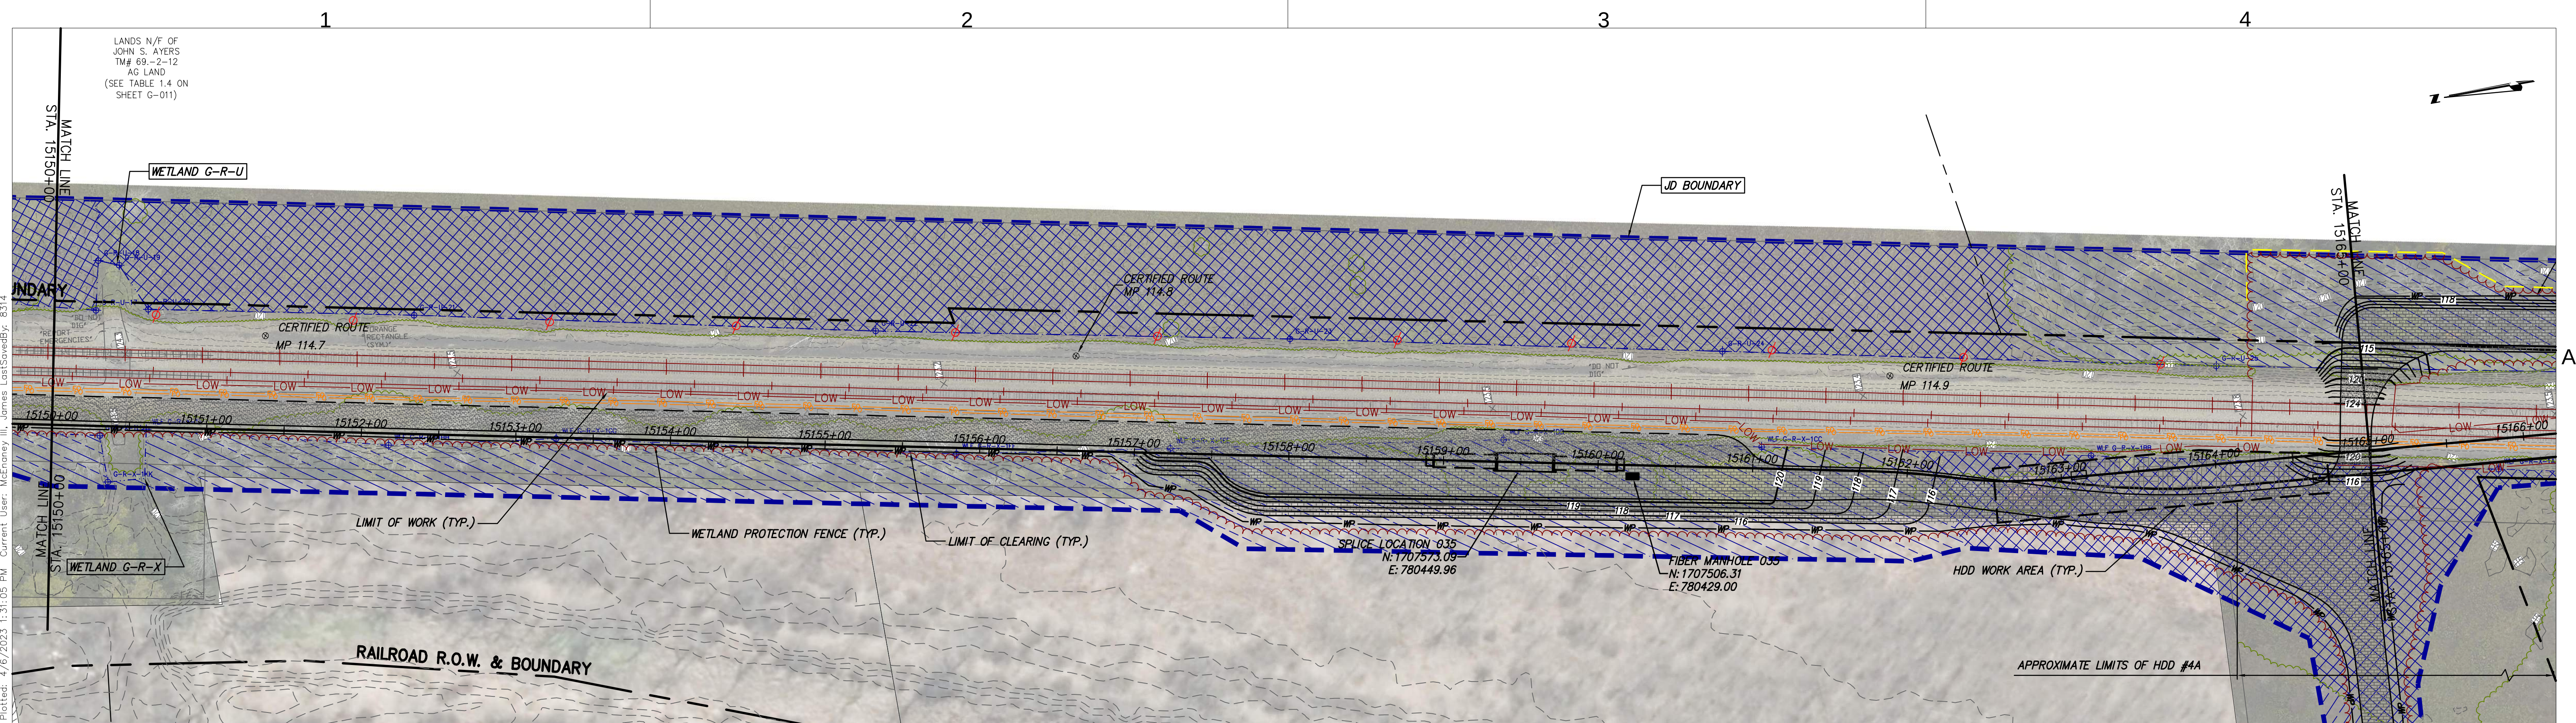

STA. 15150+00 TO STA. 15165+00 PLAN VIEW
SCALE: 1" = 50'

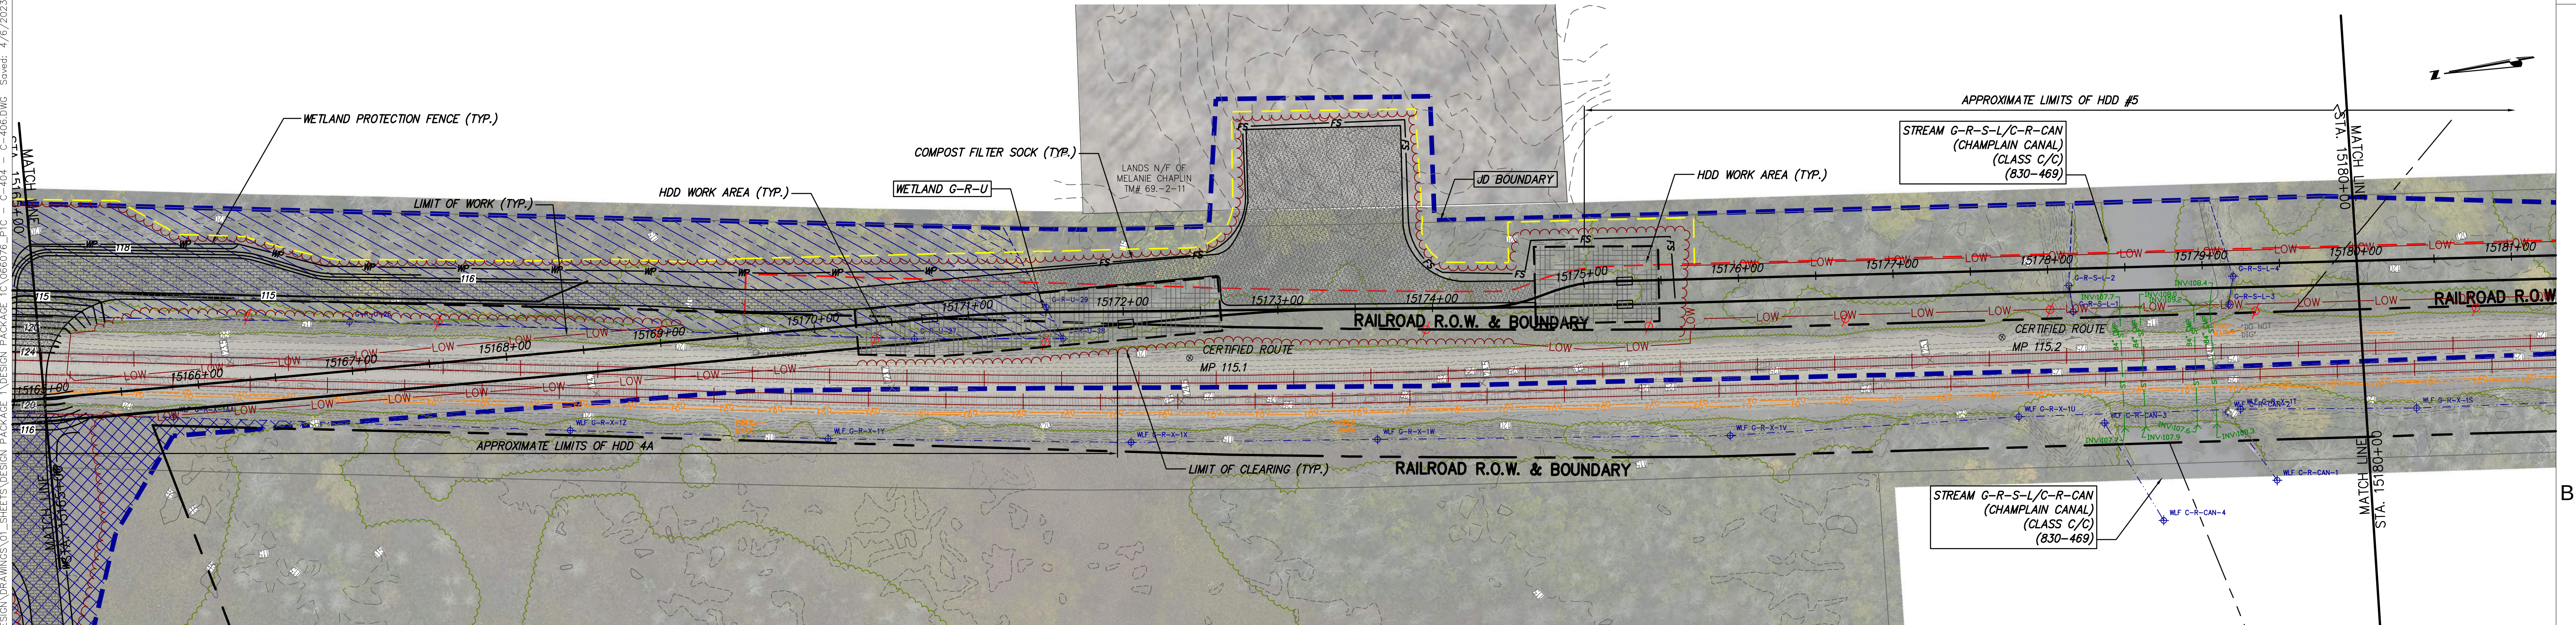

STA. 15165+00 TO STA. 15180+00 PLAN VIEW
SCALE: 1" = 50'




Champlain Hudson
Power Express



Kiewit



III Winners Circle, PO Box 5269
Albany, NY 12205-0269
518.453.4500 • www.chacompanies.com

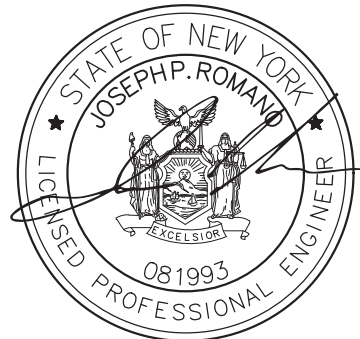

STATE OF NEW YORK
JOSEPH P. ROMANO
LICENSED PROFESSIONAL ENGINEER
081993

IT IS A VIOLATION OF LAW FOR ANY PERSON, UNLESS THEY ARE ACTING UNDER THE DIRECTION OF A LICENSED PROFESSIONAL ENGINEER, ARCHITECT, LANDSCAPE ARCHITECT OR LAND SURVEYOR TO ALTER AN ITEM IN ANY WAY. IF AN ITEM BEARING THE STAMP OF A LICENSED PROFESSIONAL IS ALTERED, THE ALTERING ENGINEER, ARCHITECT, LANDSCAPE ARCHITECT OR LAND SURVEYOR SHALL STAMP THE DOCUMENT AND INCLUDE THE NOTATION "ALTERED BY" FOLLOWED BY THEIR SIGNATURE, THE DATE OF SUCH ALTERATION, AND A SPECIFIC DESCRIPTION OF THE ALTERATION.


No.	DATE	SUBMITTAL / REVISION DESCRIPTION	DB	APP
1	04/08/2023	REVISED PER DPS COMMENTS	JTM	JPR
0	03/22/2023	ISSUED FOR CONSTRUCTION SUBMISSION	JTM	JPR

CHAMPLAIN HUDSON POWER EXPRESS
SEGMENT 3 (PACKAGE 1C) WHITEHALL TO FORT ANN
STA. 15150+00 TO STA. 15180+00 EROSION AND
SEDIMENT CONTROL PLAN


DRAWN BY:	JJE	DESIGNED BY:	JTM	APPROVED BY:	JPR	SCALE	AS NOTED
						REV. NO.	X

KIEWIT PROJECT NO. 21162
CHA PROJECT NO. 086076
DRAWING NO. C-406
DATE 03/22/2023



File: V:\PROJECTS\ANY\6\066076.000\09_DESIGN\DRAWINGS\01_SHEETS\DESIGN PACKAGE 1C\066076_F1C - C-407 - C-409.DWG Saved: 4/6/2023 12:57:45 PM Plotted: 4/6/2023 1:33:01 PM Current User: McEnaney III, James LastSavedBy: 8314

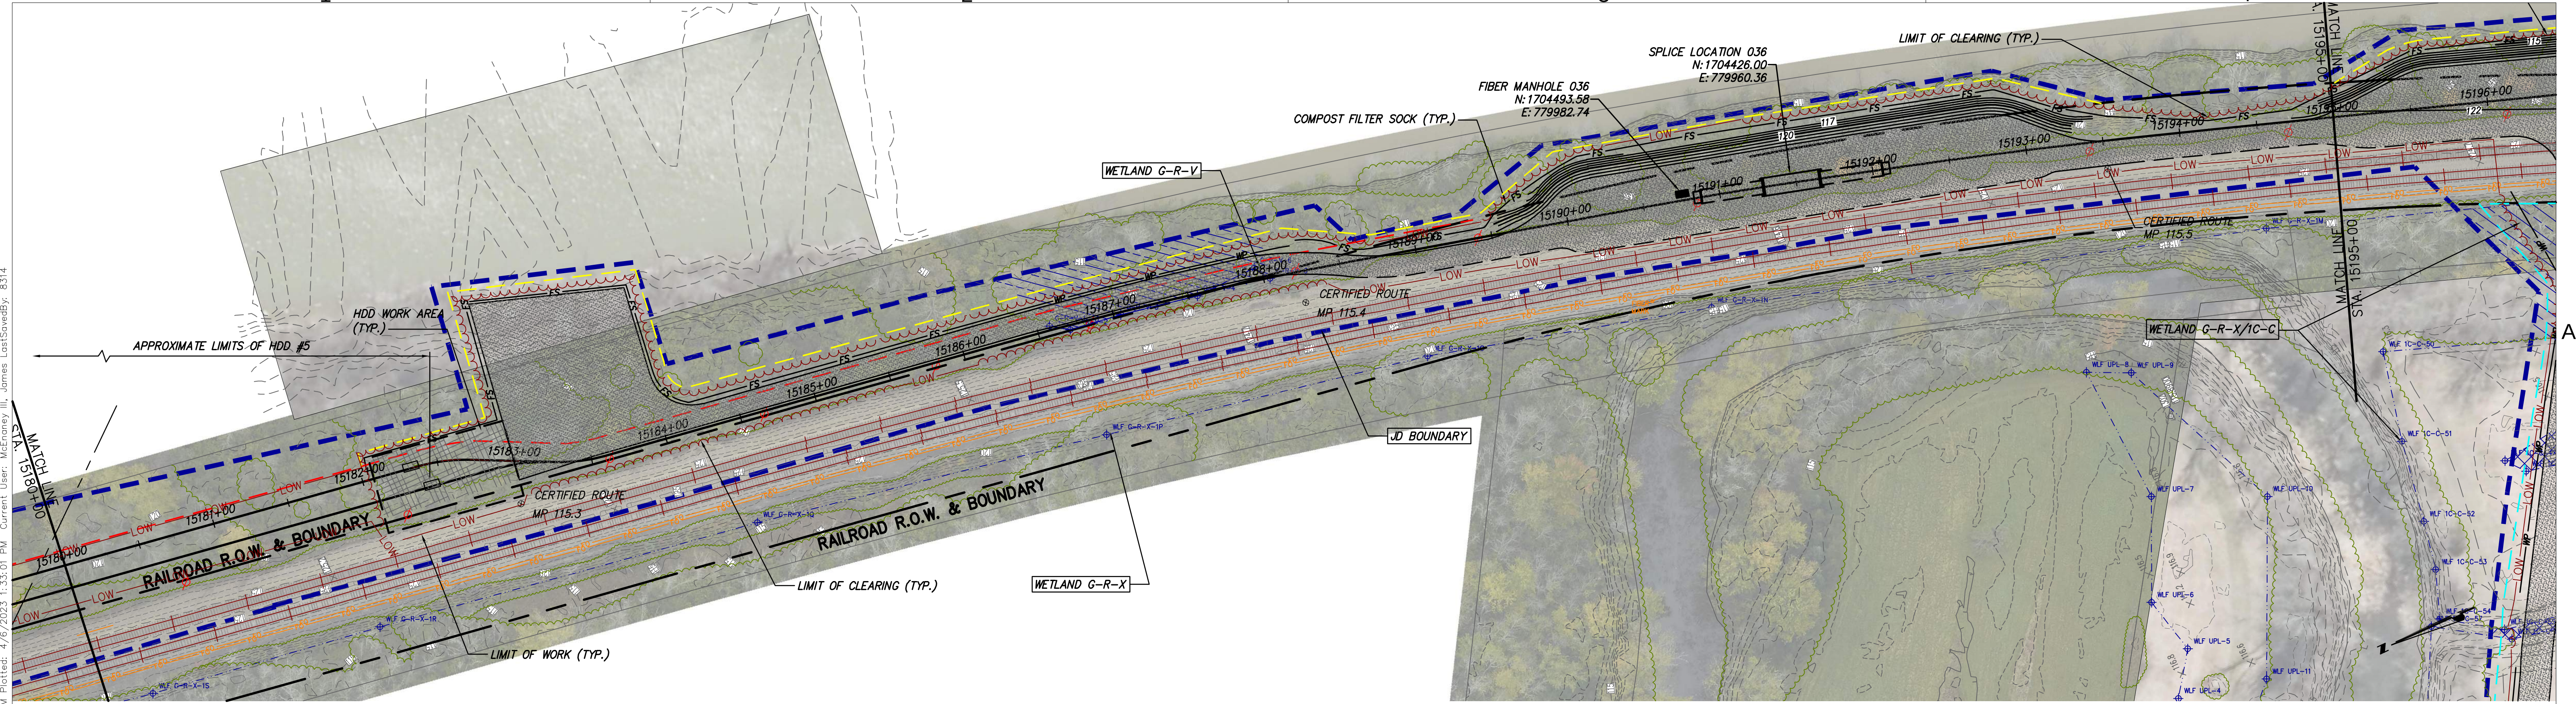

STA. 15180+00 TO STA. 15195+00 PLAN VIEW
SCALE: 1" = 50'

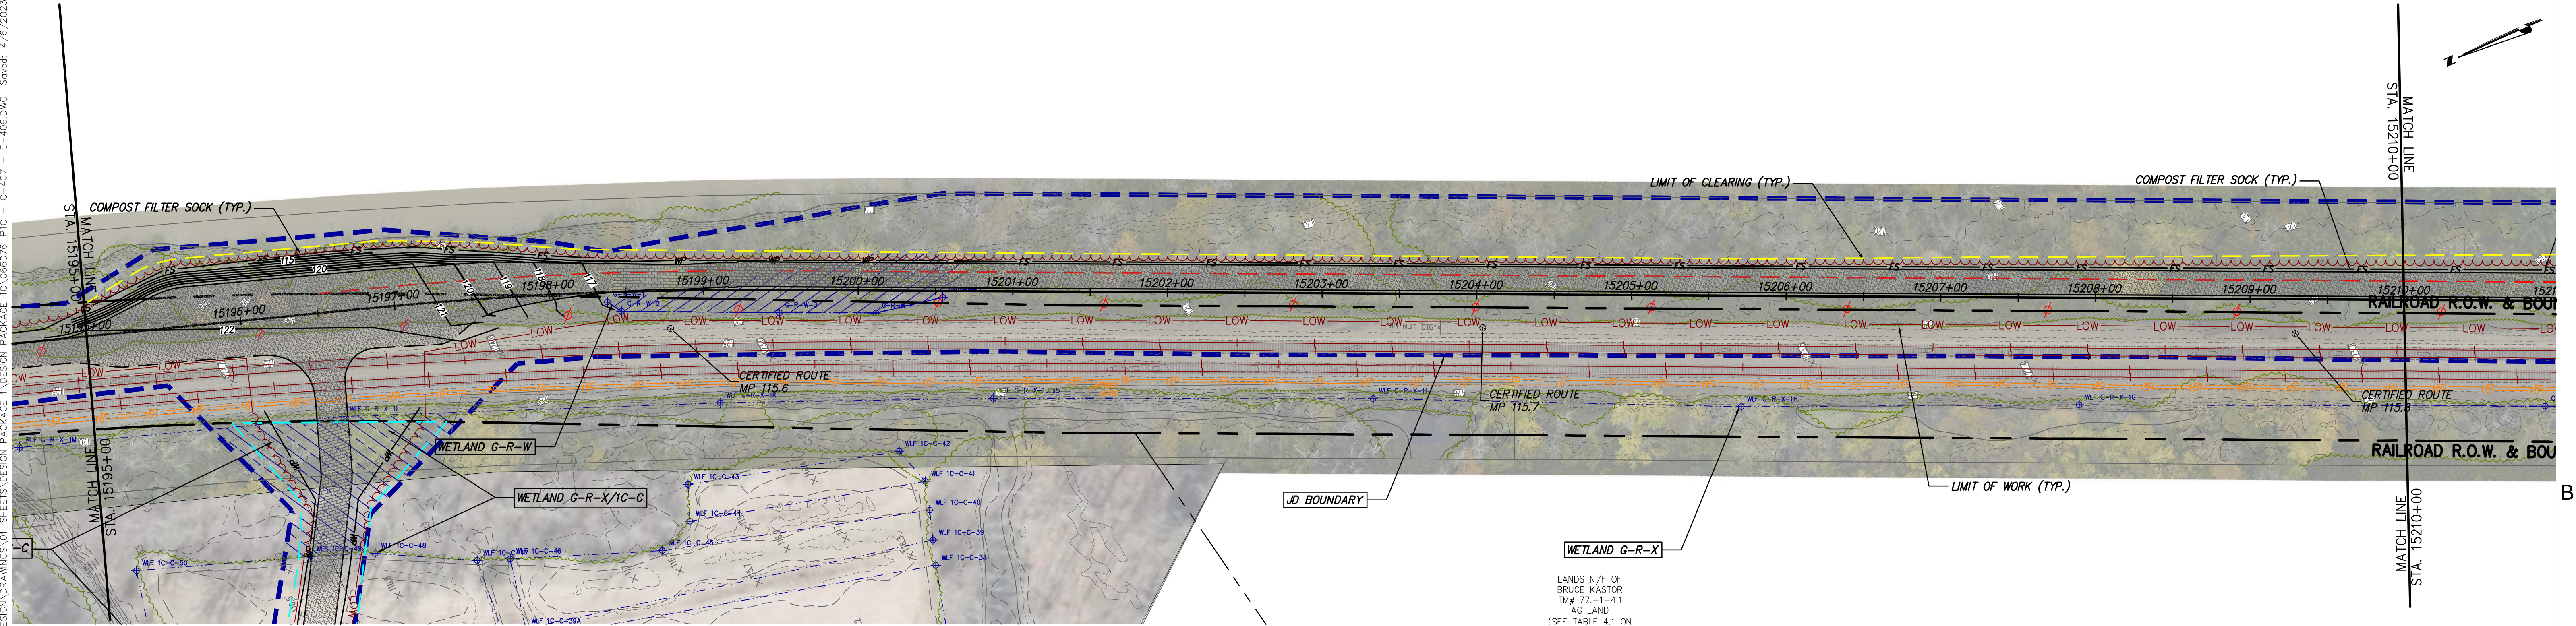

STA. 15195+00 TO STA. 15210+00 PLAN VIEW
SCALE: 1" = 50'

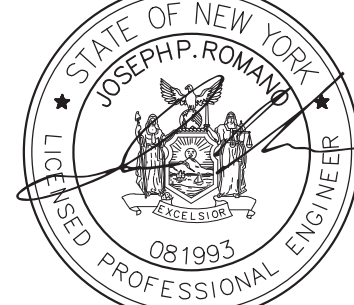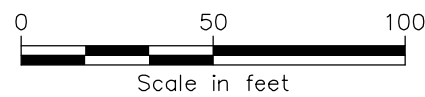

IT IS A VIOLATION OF LAW FOR ANY PERSON, UNLESS THEY ARE ACTING UNDER THE DIRECTION OF A LICENSED PROFESSIONAL ENGINEER, ARCHITECT, LANDSCAPE ARCHITECT OR LAND SURVEYOR TO ALTER AN ITEM IN ANY WAY. IF AN ITEM BEARING THE STAMP OF A LICENSED PROFESSIONAL IS ALTERED, THE ALTERING ENGINEER, ARCHITECT, LANDSCAPE ARCHITECT OR LAND SURVEYOR SHALL STAMP THE DOCUMENT AND INCLUDE THE NOTATION "ALTERED BY" FOLLOWED BY THEIR SIGNATURE, THE DATE OF SUCH ALTERATION, AND A SPECIFIC DESCRIPTION OF THE ALTERATION.


1	04/06/2023	REVISED PER DPS COMMENTS	JTM	JPR
0	03/22/2023	ISSUED FOR CONSTRUCTION SUBMISSION	JTM	JPR
No.	DATE	SUBMITTAL / REVISION DESCRIPTION	DB	APP

CHAMPLAIN HUDSON POWER EXPRESS
SEGMENT 3 (PACKAGE 1C) WHITEHALL TO FORT ANN
STA. 15180+00 TO STA. 15210+00 EROSION AND
SEDIMENT CONTROL PLAN


DRAWN BY: JJE DESIGNED BY: JTM APPROVED BY: JPR SCALE: AS NOTED
REV. NO. X

KIEWIT PROJECT NO.	21162
CHA PROJECT NO.	066076
DRAWING NO.	C-407
DATE	03/22/2023

File: V:\PROJECTS\ANY\6\066076_00\09_DESIGN\DRAWINGS\01_SHEETS\DESIGN PACKAGE 1C\066076_01C - C-407 - C-409.DWG Saved: 4/6/2023 12:57:45 PM Plotted: 4/6/2023 1:33:56 PM Current User: McEnaney III, James LastSavedBy: 8314

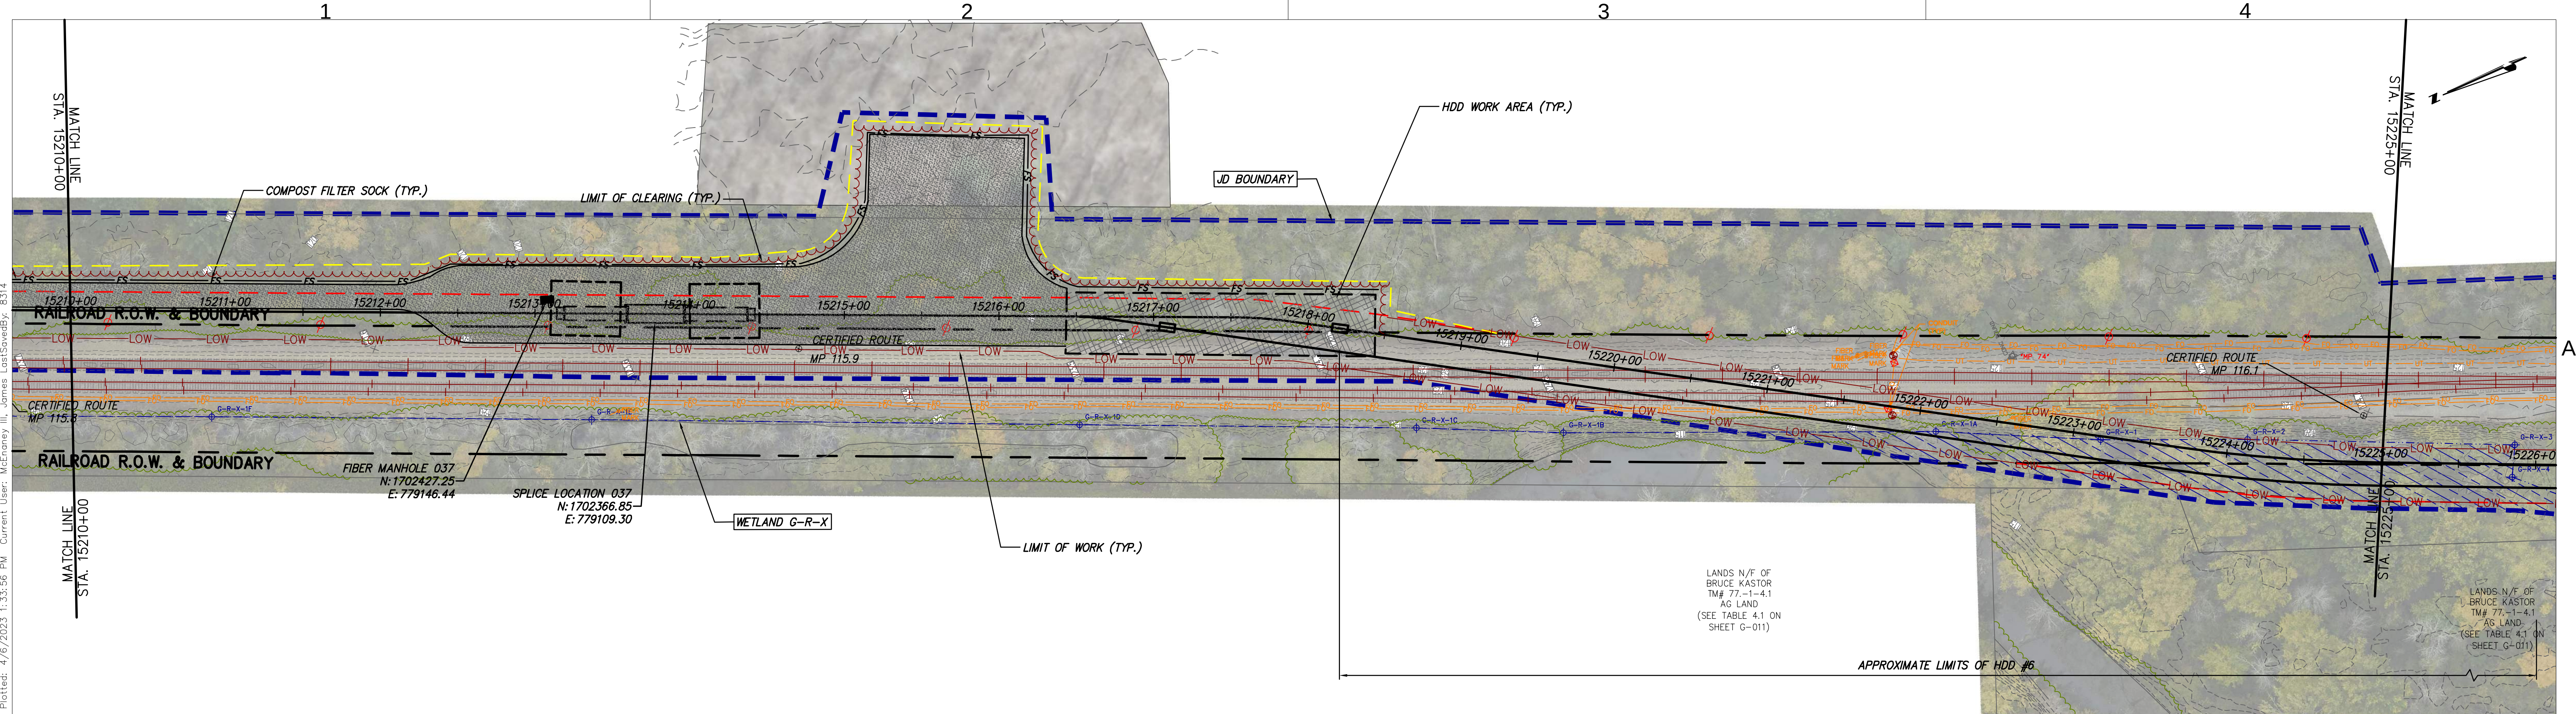

STA. 15210+00 TO STA. 15225+00 PLAN VIEW
SCALE: 1" = 50'

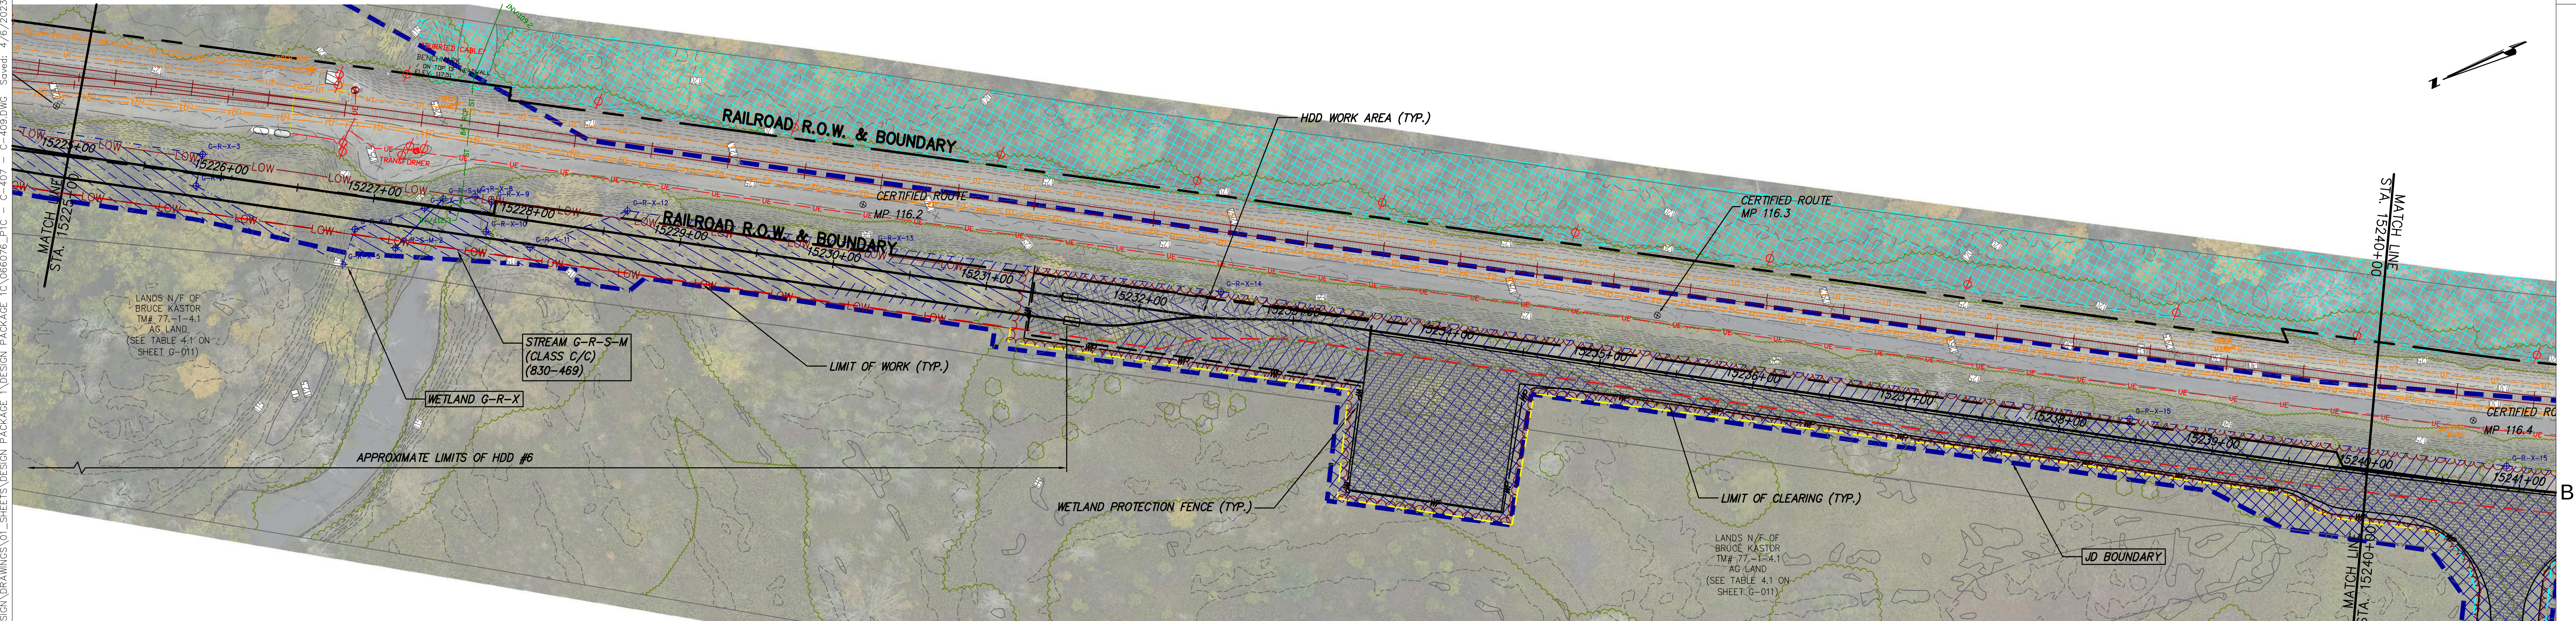

STA. 15225+00 TO STA. 15240+00 PLAN VIEW
SCALE: 1" = 50'




CHPE
Champlain Hudson
Power Express



Kiewit



CHA
III Winners Circle, PO Box 5269
Albany, NY 12205-0269
518.453.4500 • www.chacompanies.com

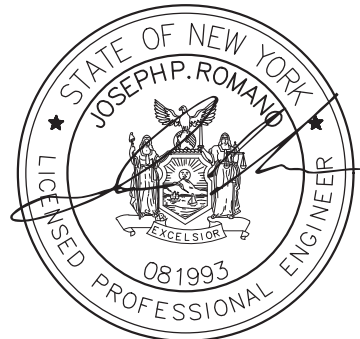

STATE OF NEW YORK
JOSEPH P. ROMANO
LICENSED PROFESSIONAL ENGINEER
081993

IT IS A VIOLATION OF LAW FOR ANY PERSON, UNLESS THEY ARE ACTING UNDER THE DIRECTION OF A LICENSED PROFESSIONAL ENGINEER, ARCHITECT, LANDSCAPE ARCHITECT OR LAND SURVEYOR TO ALTER AN ITEM IN ANY WAY. IF AN ITEM BEARING THE STAMP OF A LICENSED PROFESSIONAL IS ALTERED, THE ALTERING ENGINEER, ARCHITECT, LANDSCAPE ARCHITECT OR LAND SURVEYOR SHALL STAMP THE DOCUMENT AND INCLUDE THE NOTATION "ALTERED BY" FOLLOWED BY THEIR SIGNATURE, THE DATE OF SUCH ALTERATION, AND A SPECIFIC DESCRIPTION OF THE ALTERATION.

No.	DATE	SUBMITTAL / REVISION DESCRIPTION	DB	APP
1	04/06/2023	REVISED PER DPS COMMENTS	JTM	JPR
0	03/22/2023	ISSUED FOR CONSTRUCTION SUBMISSION	JTM	JPR


**CHAMPLAIN HUDSON POWER EXPRESS
SEGMENT 3 (PACKAGE 1C) WHITEHALL TO FORT ANN**
STA. 15210+00 TO STA. 15240+00 EROSION AND
SEDIMENT CONTROL PLAN

DRAWN BY:	JJE	DESIGNED BY:	JTM	APPROVED BY:	JPR	SCALE:	AS NOTED
						REV. NO.	X


KIEWIT PROJECT NO. 21162
CHA PROJECT NO. 066076
DRAWING NO. **C-408**
DATE 03/22/2023



A scale bar labeled "Scale in feet" with markings at 0, 50, and 100. The bar is divided into four equal segments, each representing 25 feet.

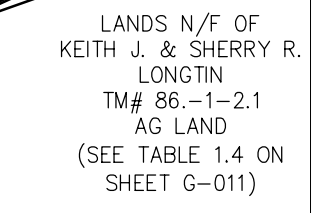

A scale bar labeled "Scale in feet" with markings at 0, 50, and 100. The bar is divided into four equal segments, each representing 25 feet.

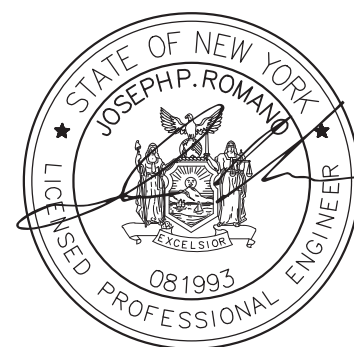


1	04/06/2023	REVISED PER DPS COMMENTS		JTM	JPR
0	03/22/2023	ISSUED FOR CONSTRUCTION SUBMISSION		JTM	JPR
No.	DATE	SUBMITTAL / REVISION DESCRIPTION		DB	APP

KIEWIT PROJECT NO.
21162
CHA PROJECT NO.
066076
DRAWING NO.


C-409

DATE 03/22/2023

File: V:\PROJECTS\ANY\6\066076.000\09 DESIGN\DRAWINGS\01 SHEETS\DESIGN PACKAGE 1C\066076_P1C - C-410 - C-411.DWG Saved: 4/6/2023 12:55:57 PM Plotted: 4/6/2023 2:23:05 PM Current User: McEnaney III, James Last Saved By: 8314

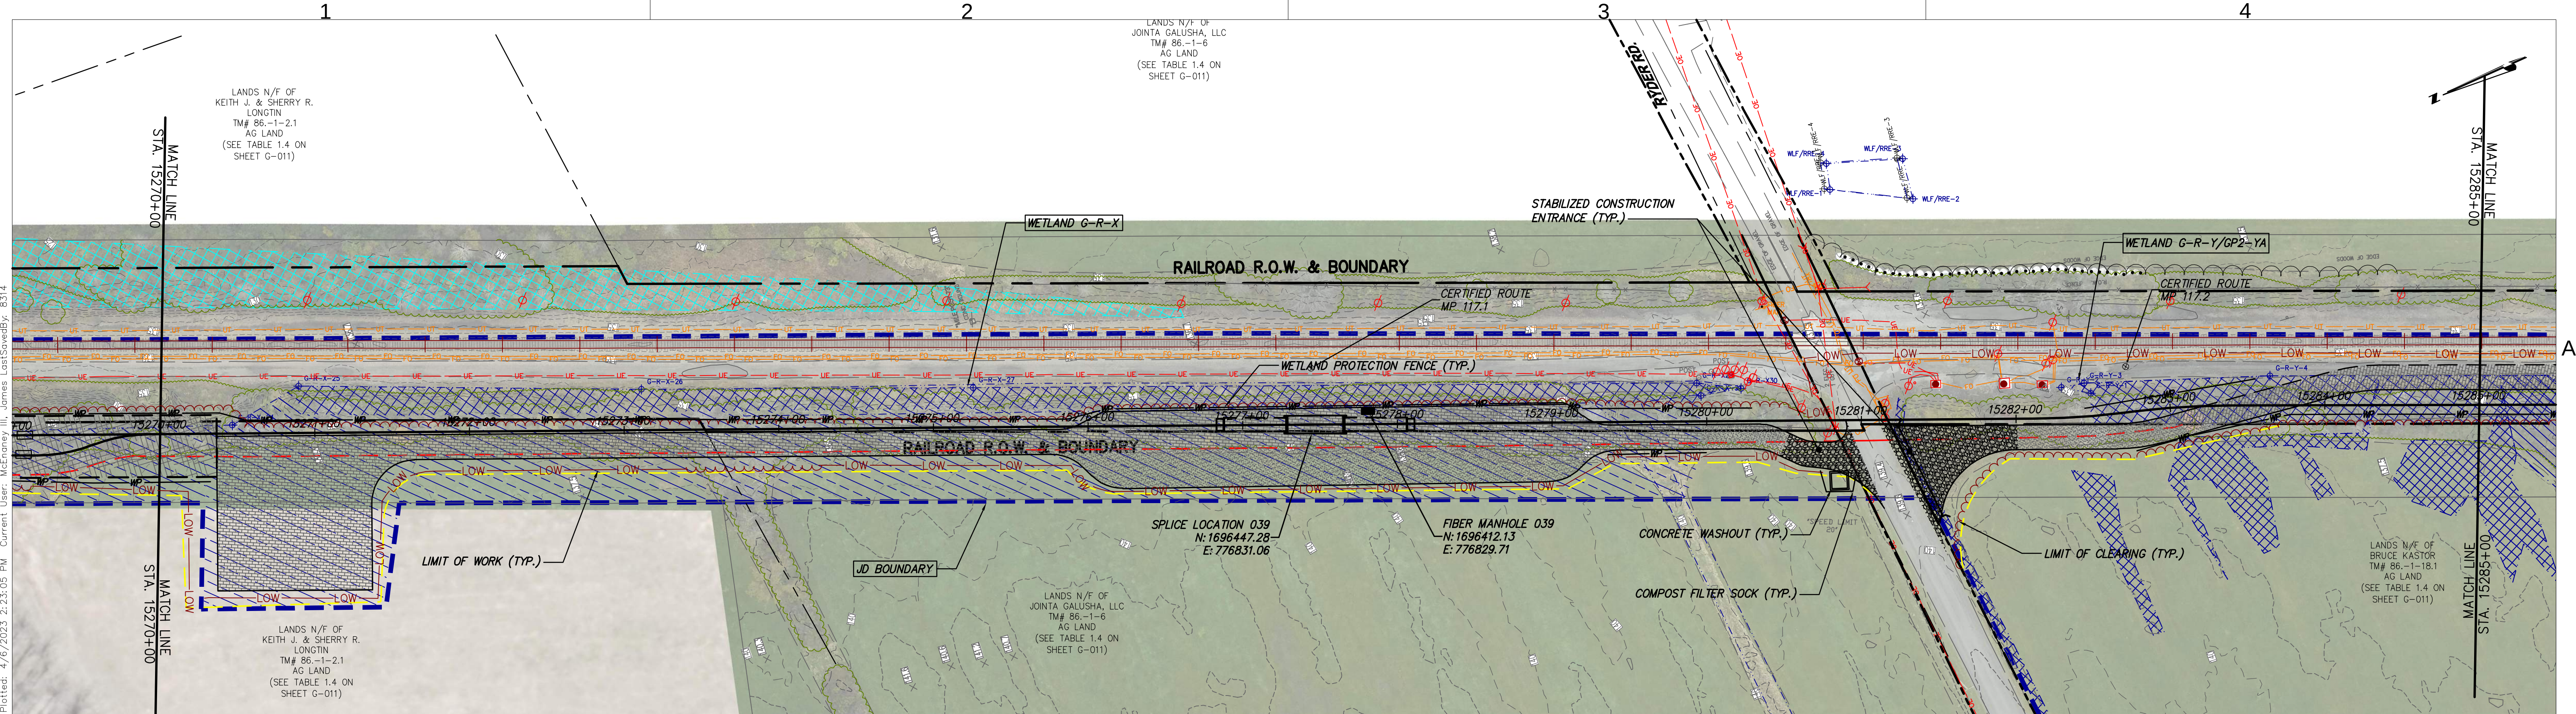

STA. 15270+00 TO STA. 15285+00 PLAN VIEW
SCALE: 1" = 50'

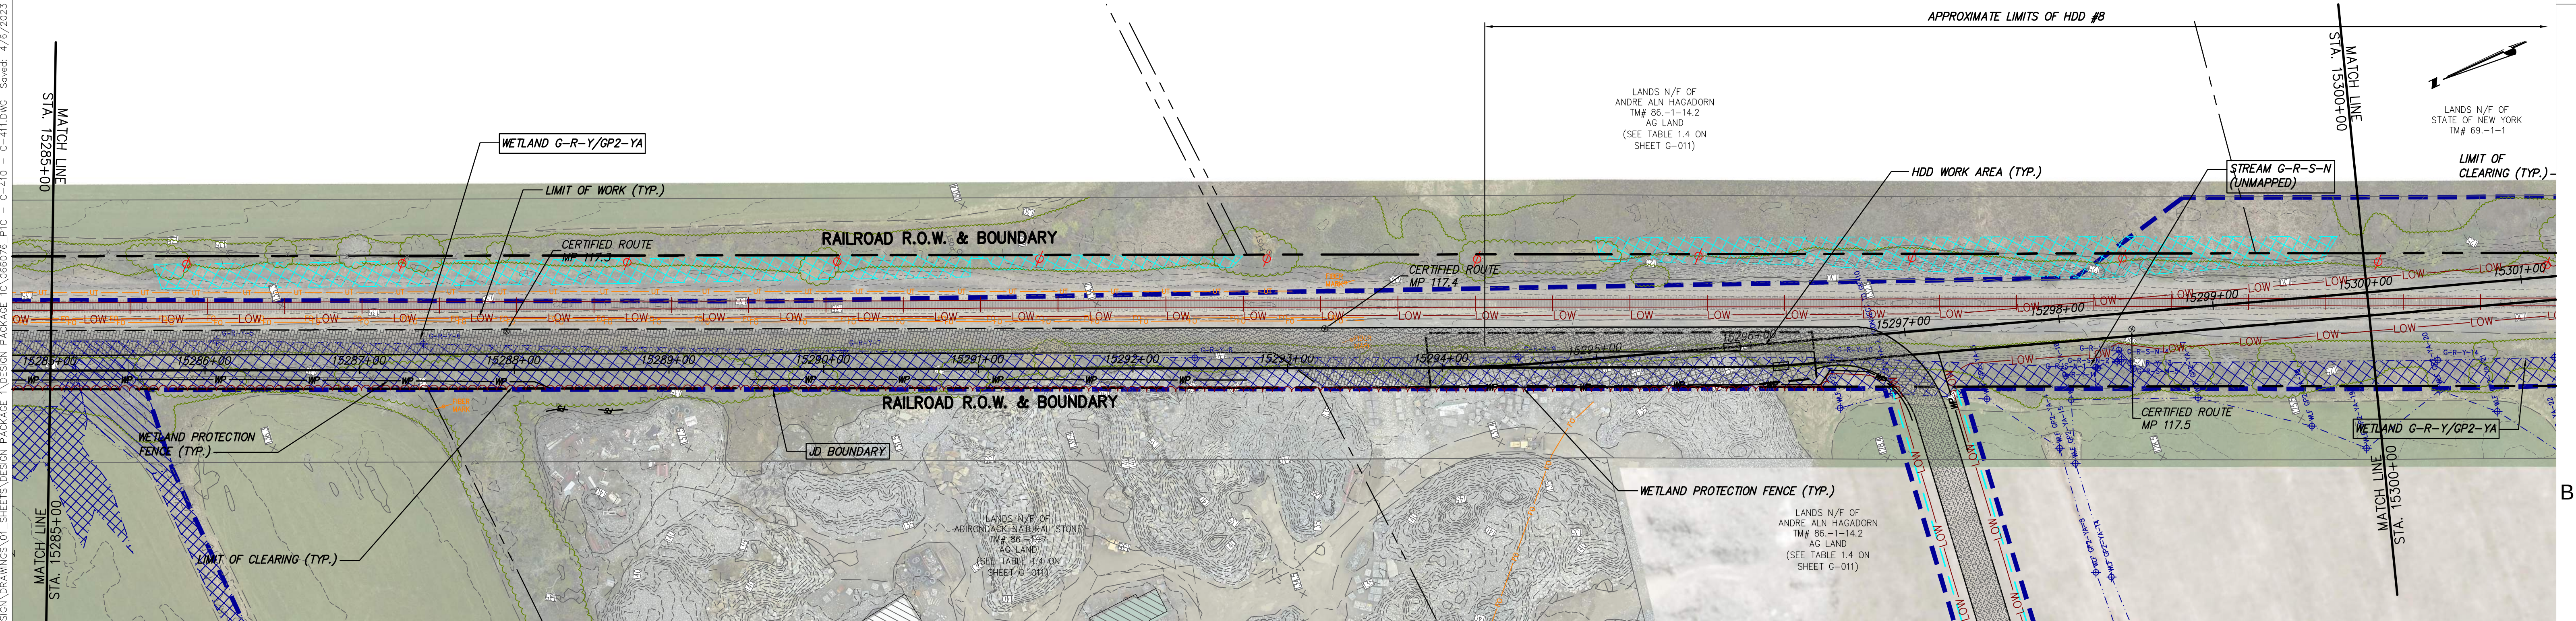

STA. 15285+00 TO STA. 15300+00 PLAN VIEW
SCALE: 1" = 50'



IT IS A VIOLATION OF LAW FOR ANY PERSON, UNLESS THEY ARE ACTING UNDER THE DIRECTION OF A LICENSED PROFESSIONAL ENGINEER, ARCHITECT, LANDSCAPE ARCHITECT OR LAND SURVEYOR TO ALTER AN ITEM IN ANY WAY. IF AN ITEM BEARING THE STAMP OF A LICENSED PROFESSIONAL IS ALTERED, THE ALTERING ENGINEER, ARCHITECT, LANDSCAPE ARCHITECT OR LAND SURVEYOR SHALL STAMP THE DOCUMENT AND INCLUDE THE NOTATION "ALTERED BY" FOLLOWED BY THEIR SIGNATURE, THE DATE OF SUCH ALTERATION, AND A SPECIFIC DESCRIPTION OF THE ALTERATION.

1	04/06/2023	REVISED PER DPS COMMENTS	JTM	JPR
0	03/22/2023	ISSUED FOR CONSTRUCTION SUBMISSION	JTM	JPR
No.	DATE	SUBMITTAL / REVISION DESCRIPTION	DB	APP

CHAMPLAIN HUDSON POWER EXPRESS
SEGMENT 3 (PACKAGE 1C) WHITEHALL TO FORT ANN
STA. 15270+00 TO STA. 15300+00 EROSION AND
SEDIMENT CONTROL PLAN

DRAWN BY: JJE DESIGNED BY: JTM APPROVED BY: JPR SCALE AS NOTED
REV. NO. X

KIEWIT PROJECT NO.	21162
CHA PROJECT NO.	066076
DRAWING NO.	C-410
DATE	03/22/2023

