





A scale bar labeled "Scale in feet" with markings at 0, 50, and 100. The bar is divided into alternating black and white segments.


A scale bar labeled "Scale in feet" with markings at 0, 50, and 100. The bar is divided into four equal segments, each representing 25 feet.

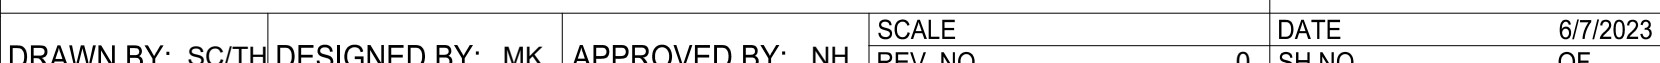


File: P:\120174-CHPE-INSTALL-KIEWIT\60_CAD\20_ENGINEERING_CAD_FILES\PACKAGE_SA\NY_ENVIRONMENTAL_EROSION_CONTROL\01_KCE\SHEET_FILES\21162_SA_C421-TO-C430.DWG Saved: 6/7/2023 5:19:12 PM Plotted: 6/7/2023 5:46:02 PM Current User: Tiaming Hao LastSavedBy: thao

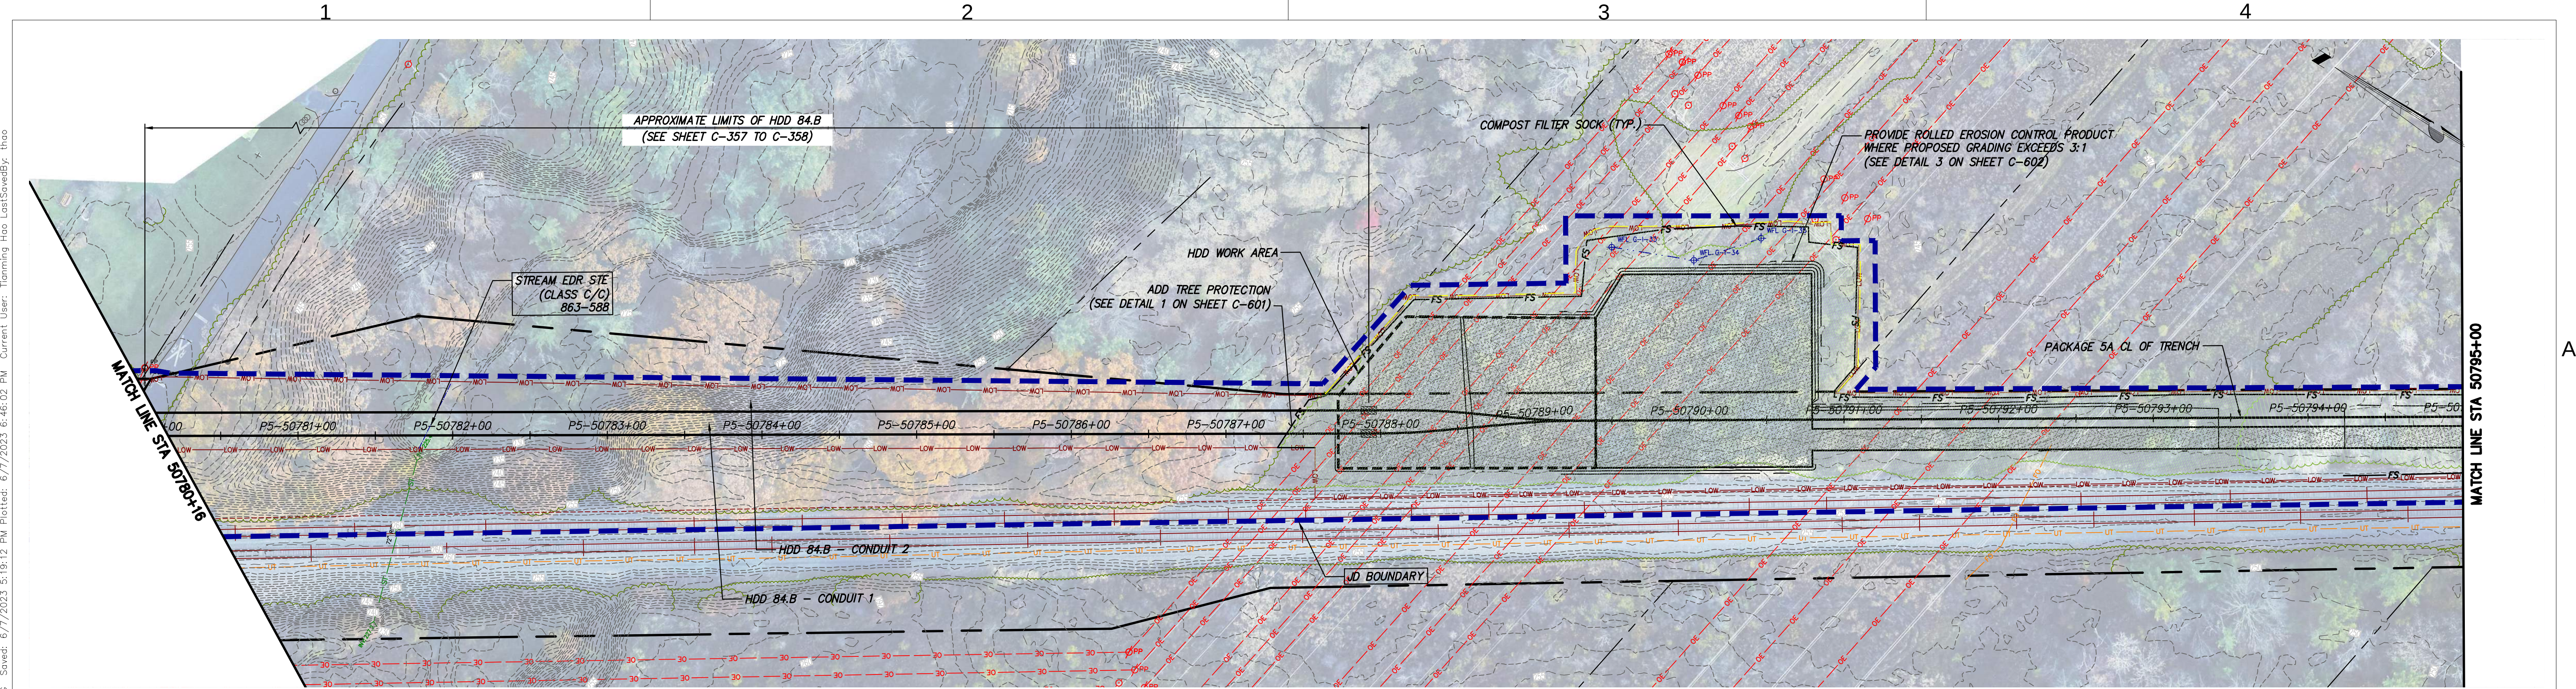

STA. 50780+00 TO STA. 50795+00 PLAN VIEW
SCALE: 1" = 50'

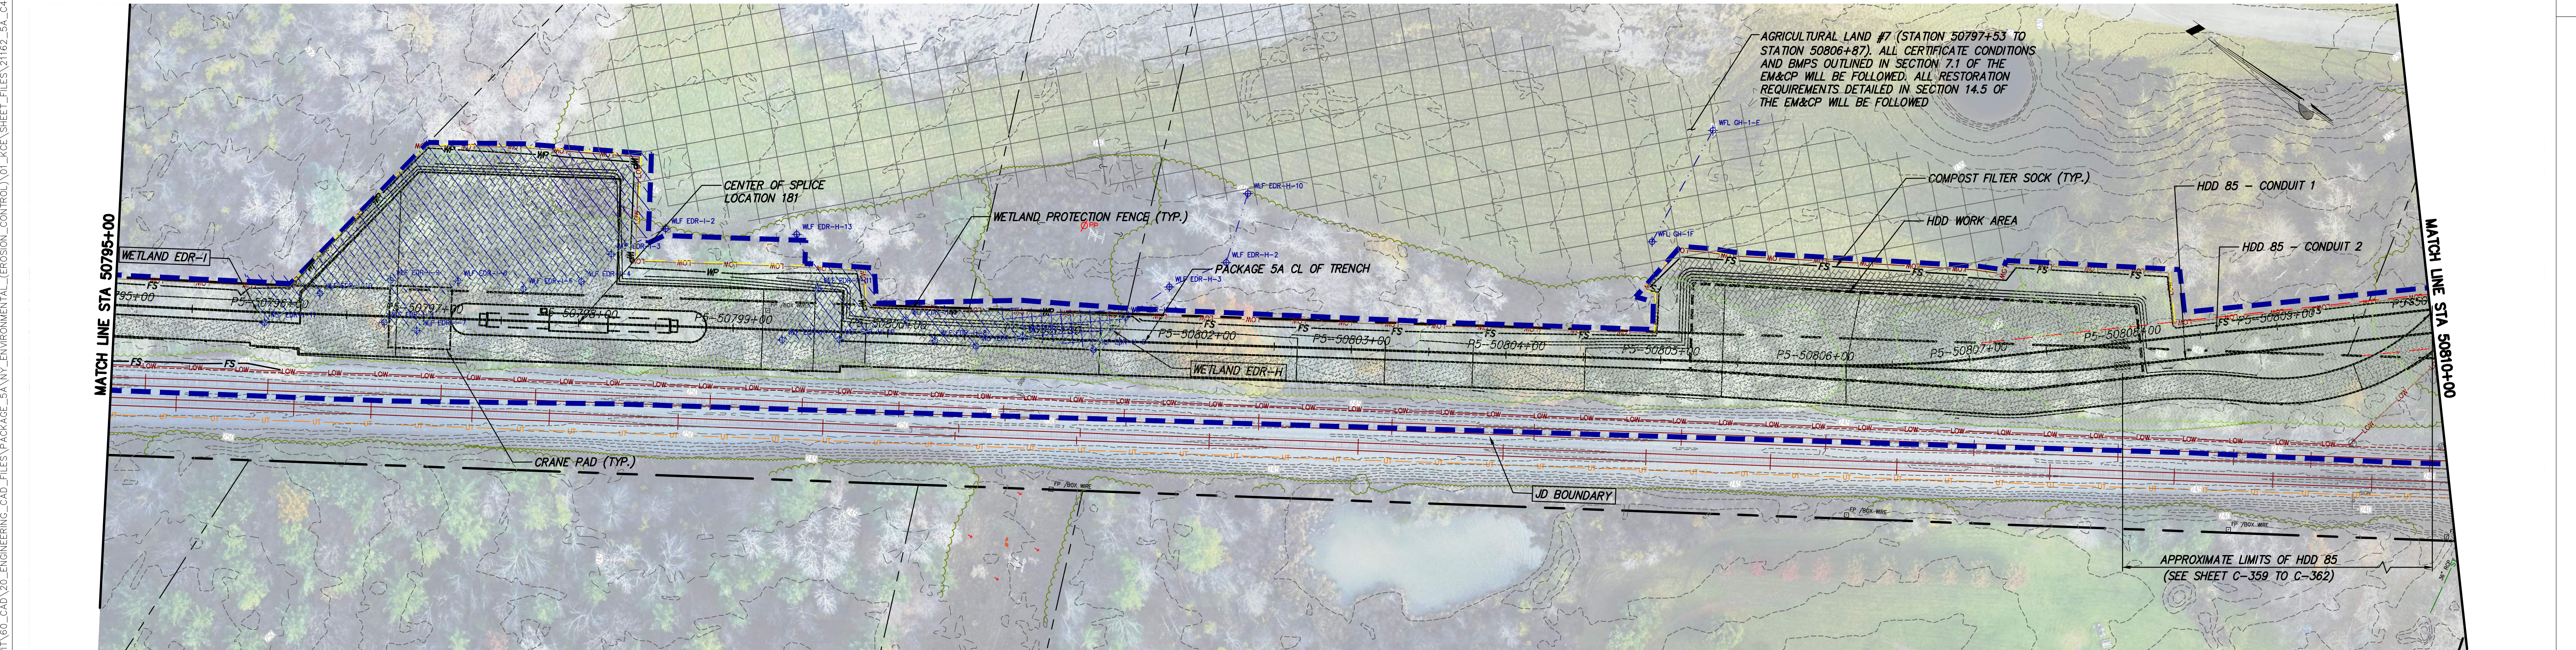

STA. 50795+00 TO STA. 50810+00 PLAN VIEW
SCALE: 1" = 50'

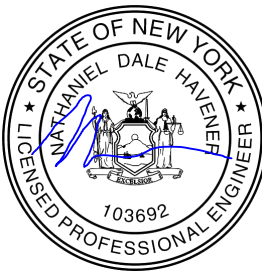


IT IS A VIOLATION OF LAW FOR ANY PERSON, UNLESS THEY ARE ACTING UNDER THE DIRECTION OF A LICENSED PROFESSIONAL ENGINEER, ARCHITECT, LANDSCAPE ARCHITECT OR LAND SURVEYOR TO ALTER AN ITEM IN ANY WAY. IF AN ITEM BEARING THE STAMP OF A LICENSED PROFESSIONAL IS ALTERED, THE ALTERING ENGINEER, ARCHITECT, LANDSCAPE ARCHITECT OR LAND SURVEYOR SHALL STAMP THE DOCUMENT AND INCLUDE THE NOTATION "ALTERED BY" FOLLOWED BY THEIR SIGNATURE, THE DATE OF SUCH ALTERATION, AND A SPECIFIC DESCRIPTION OF THE ALTERATION.

----	----	----	----	----
----	----	----	----	----
0	03/24/23	ISSUED FOR CONSTRUCTION SUBMISSION		SC/TH NH
No.	DATE	SUBMITTAL / REVISION DESCRIPTION		DB APP


CHAMPLAIN HUDSON POWER EXPRESS
SEGMENT 8 (PACKAGE 5A) - CSX: ROTTERDAM - BETHLEHEM
EROSION AND SEDIMENT CONTROL PLAN
STA. 50780+00 TO STA. 50810+00

DRAWN BY:	SC/TH	DESIGNED BY:	MK	APPROVED BY:	NH	SCALE	REV. NO.	DATE	6/7/2023
								SH.NO.	OF


KIEWIT PROJECT NO.	21162
KC PROJECT NO.	120174
DRAWING NO.	C-427
DATE	6/7/2023
SH.NO.	OF

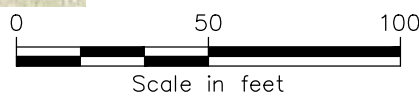



File: P:\120174-CHPE-INSTALL-KIEWIT\60_CAD\20_ENGINEERING_CAD_FILES\PACKAGE_SA\NY_ENVIRONMENTAL_EROSION_CONTROL\01_KCE\SHEET_FILES\2162_SA_C421-TO-C430.DWG Saved: 6/7/2023 12:54:53 PM Plotted: 6/7/2023 12:22:36 PM Plotted: 6/7/2023 12:54:53 PM Current User: Tiaming Hao LastSavedBy: hao

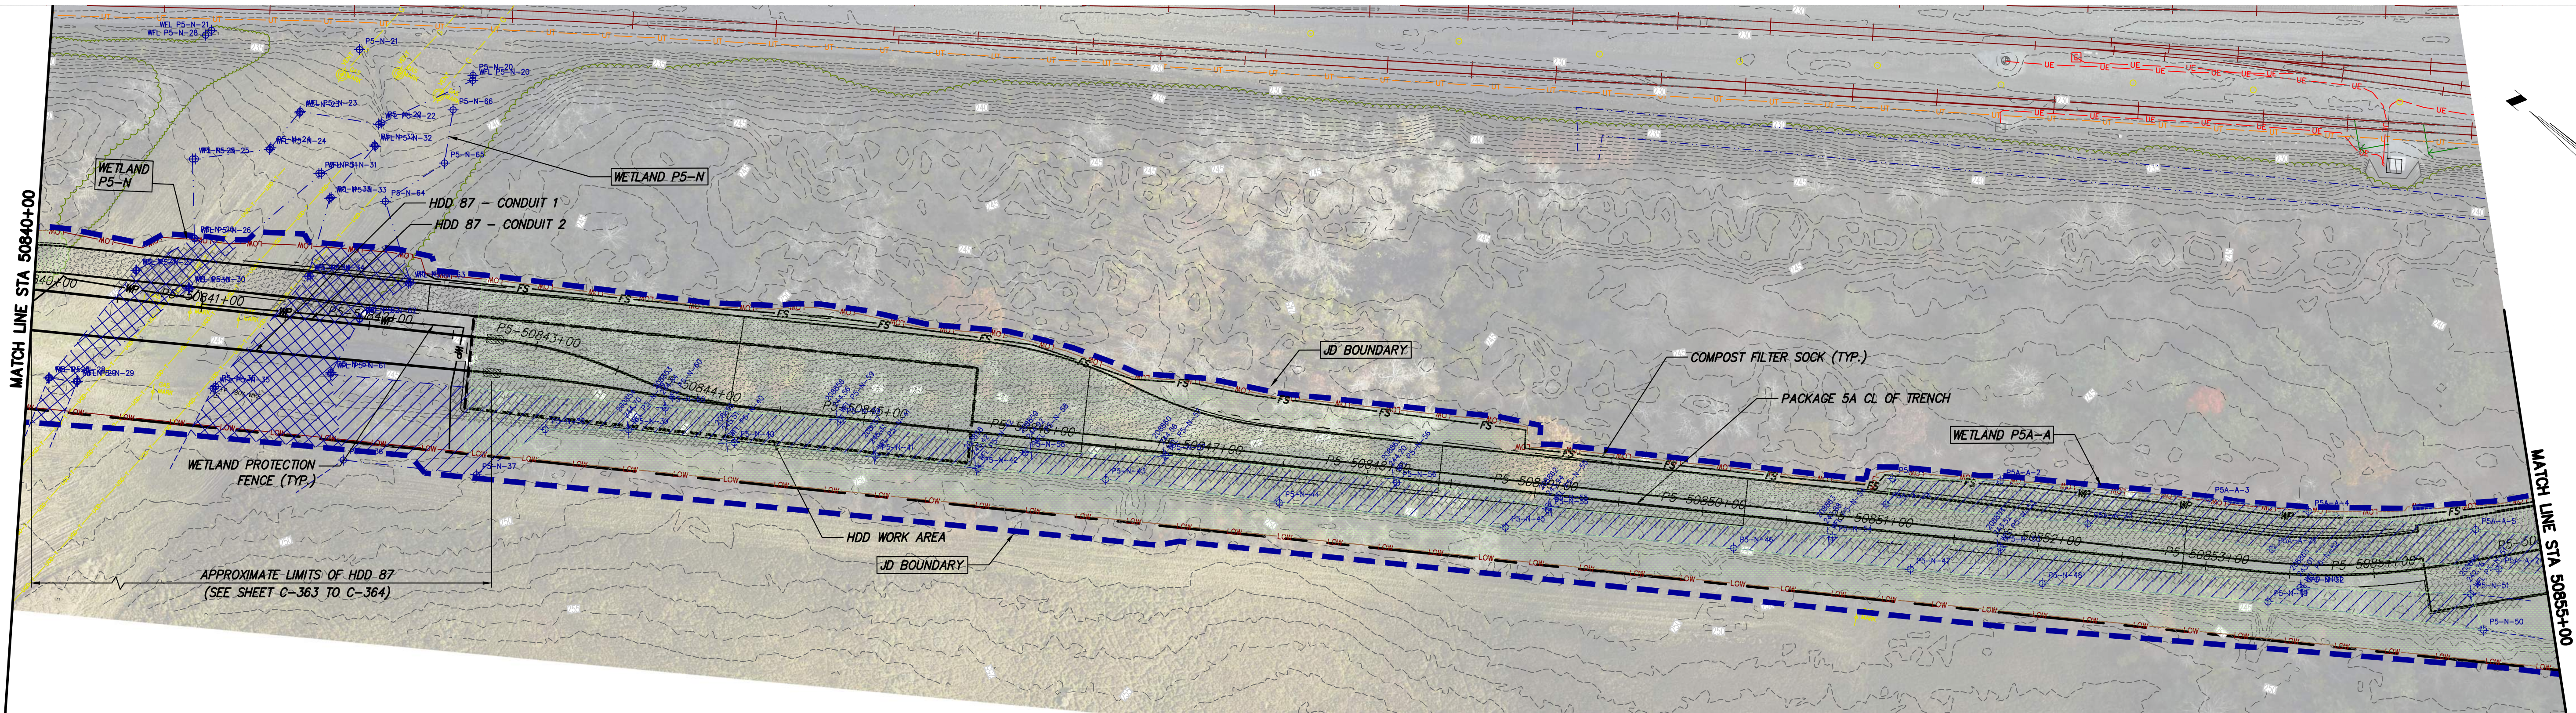

STA. 50840+00 TO STA. 50855+00 PLAN VIEW
SCALE: 1" = 50'

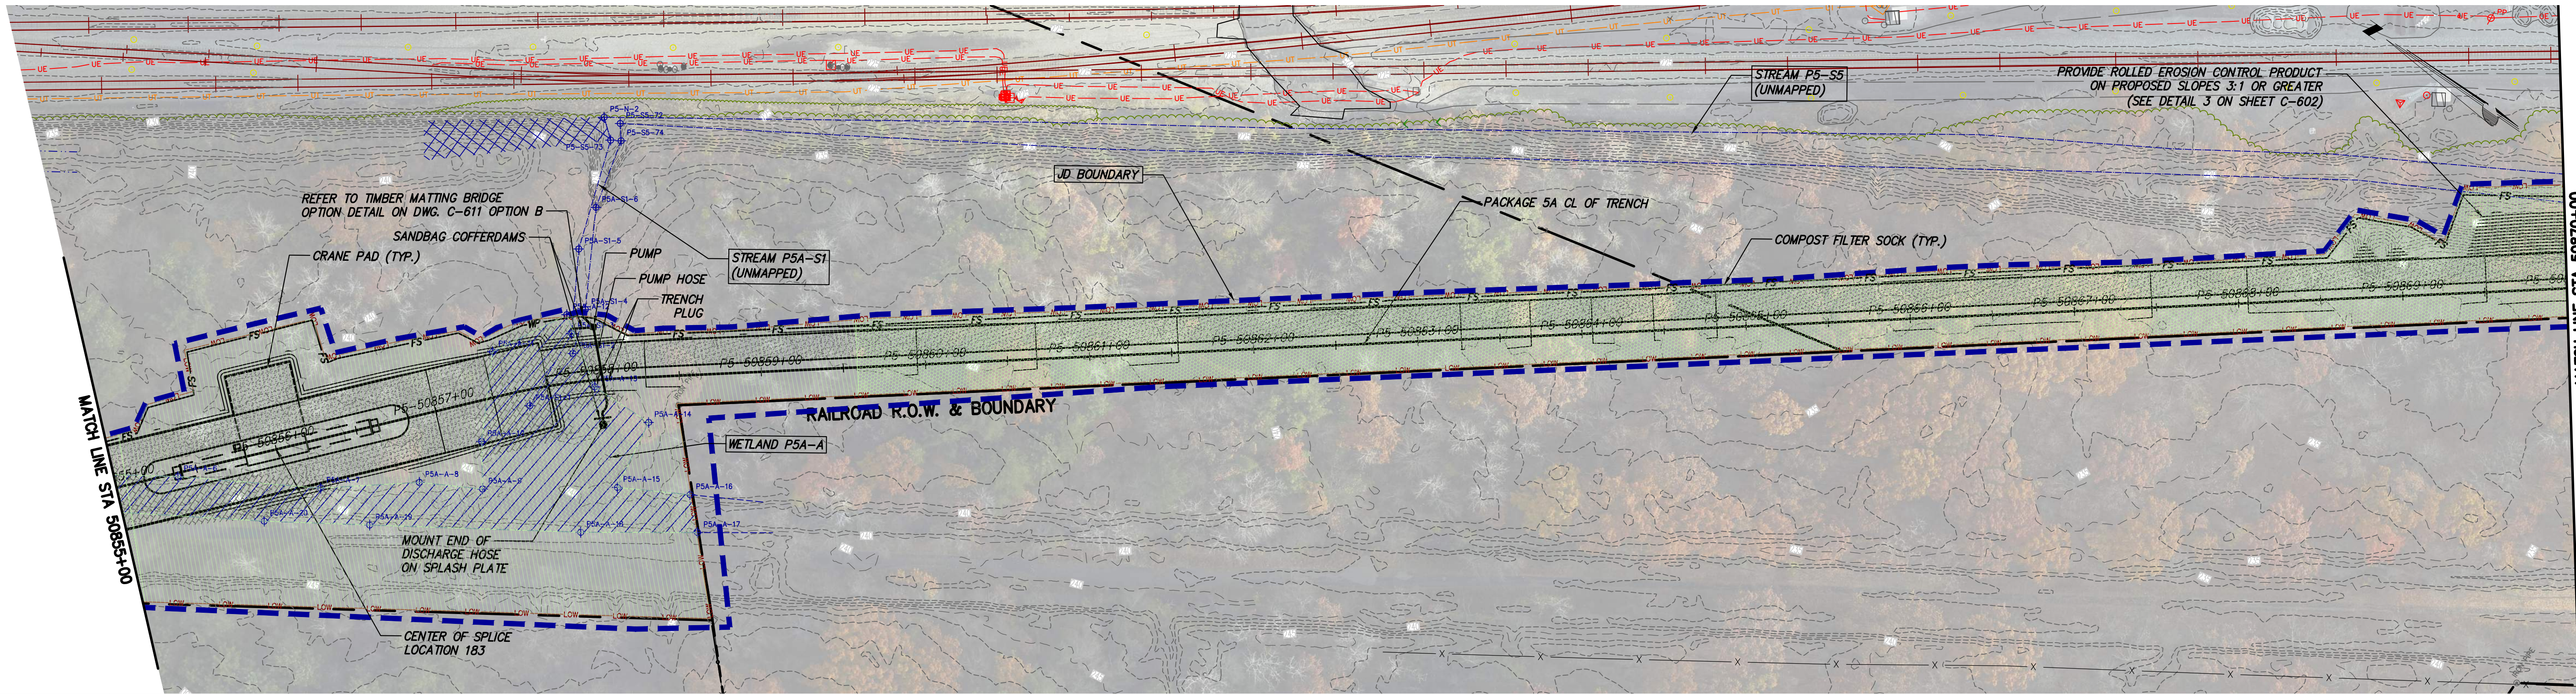

STA. 50855+00 TO STA. 50870+00 PLAN VIEW
SCALE: 1" = 50'

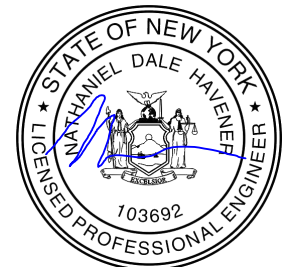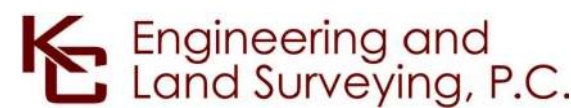



IT IS A VIOLATION OF LAW FOR ANY PERSON, UNLESS THEY ARE ACTING UNDER THE DIRECTION OF A LICENSED PROFESSIONAL ENGINEER, ARCHITECT, LANDSCAPE ARCHITECT OR LAND SURVEYOR TO ALTER AN ITEM IN ANY WAY. IF AN ITEM BEARING THE STAMP OF A LICENSED PROFESSIONAL IS ALTERED, THE ALTERING ENGINEER, ARCHITECT, LANDSCAPE ARCHITECT OR LAND SURVEYOR SHALL STAMP THE DOCUMENT AND INCLUDE THE NOTATION "ALTERED BY" FOLLOWED BY THEIR SIGNATURE, THE DATE OF SUCH ALTERATION, AND A SPECIFIC DESCRIPTION OF THE ALTERATION.



----	----	----	----	----
----	----	----	----	----
0	03/24/23	ISSUED FOR CONSTRUCTION SUBMISSION	SC/TH	NH
No.	DATE	SUBMITTAL / REVISION DESCRIPTION	DB	APP

CHAMPLAIN HUDSON POWER EXPRESS
SEGMENT 8 (PACKAGE 5A) - CSX: ROTTERDAM - BETHLEHEM
EROSION AND SEDIMENT CONTROL PLAN
STA. 50840+00 TO STA. 50870+00

DRAWN BY:	SC/TH	DESIGNED BY:	MK	APPROVED BY:	NH	SCALE	REV. NO.	DATE	6/7/2023
								SH.NO.	OF

KIEWIT PROJECT NO.	21162
KC PROJECT NO.	120174
DRAWING NO.	C-429

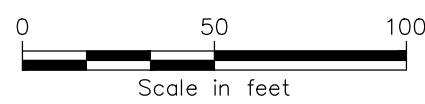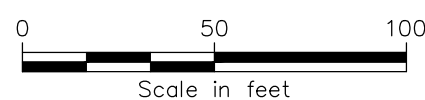

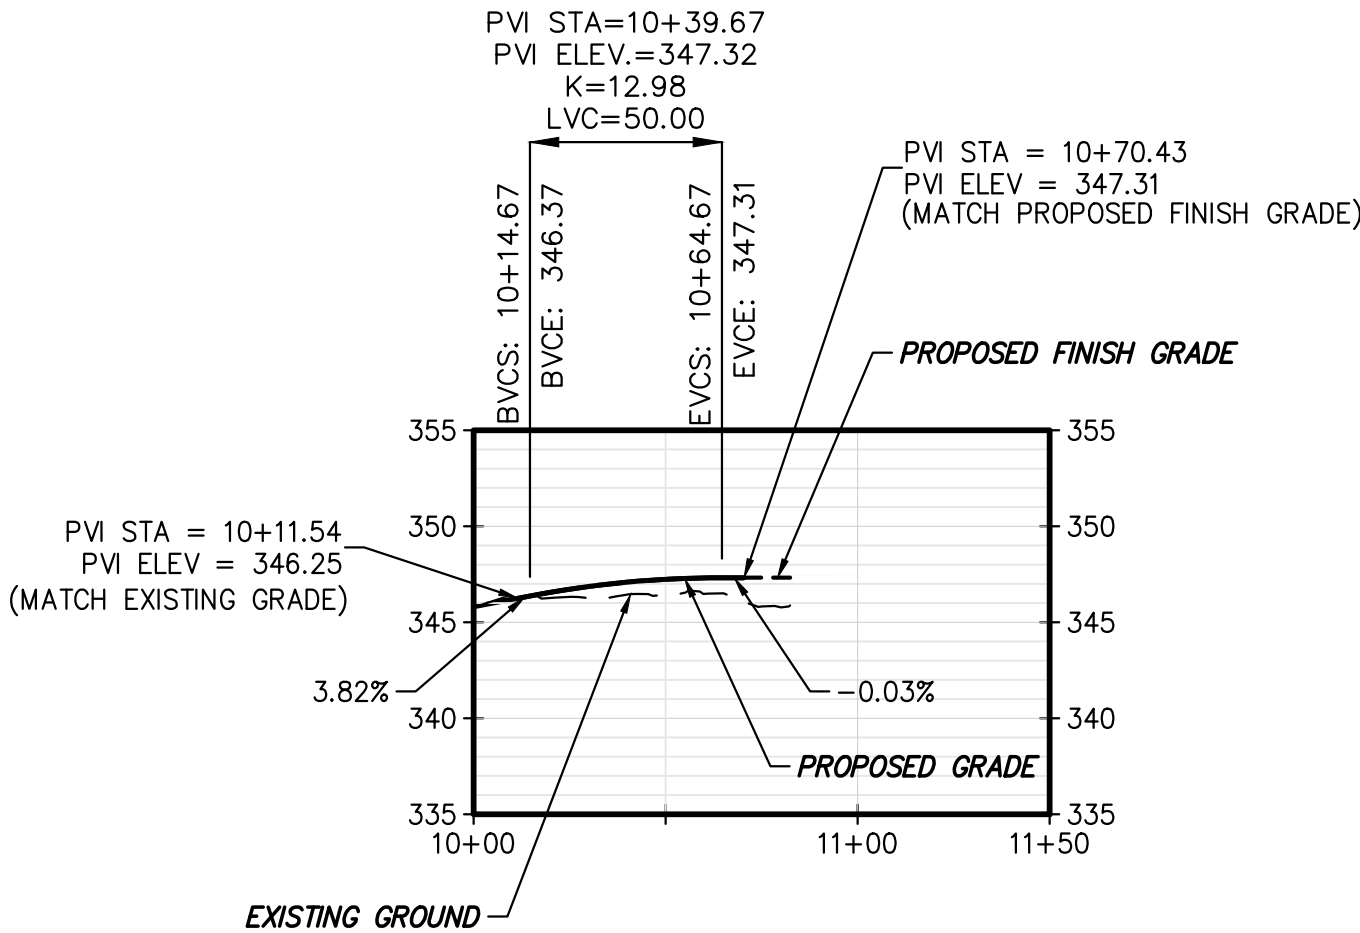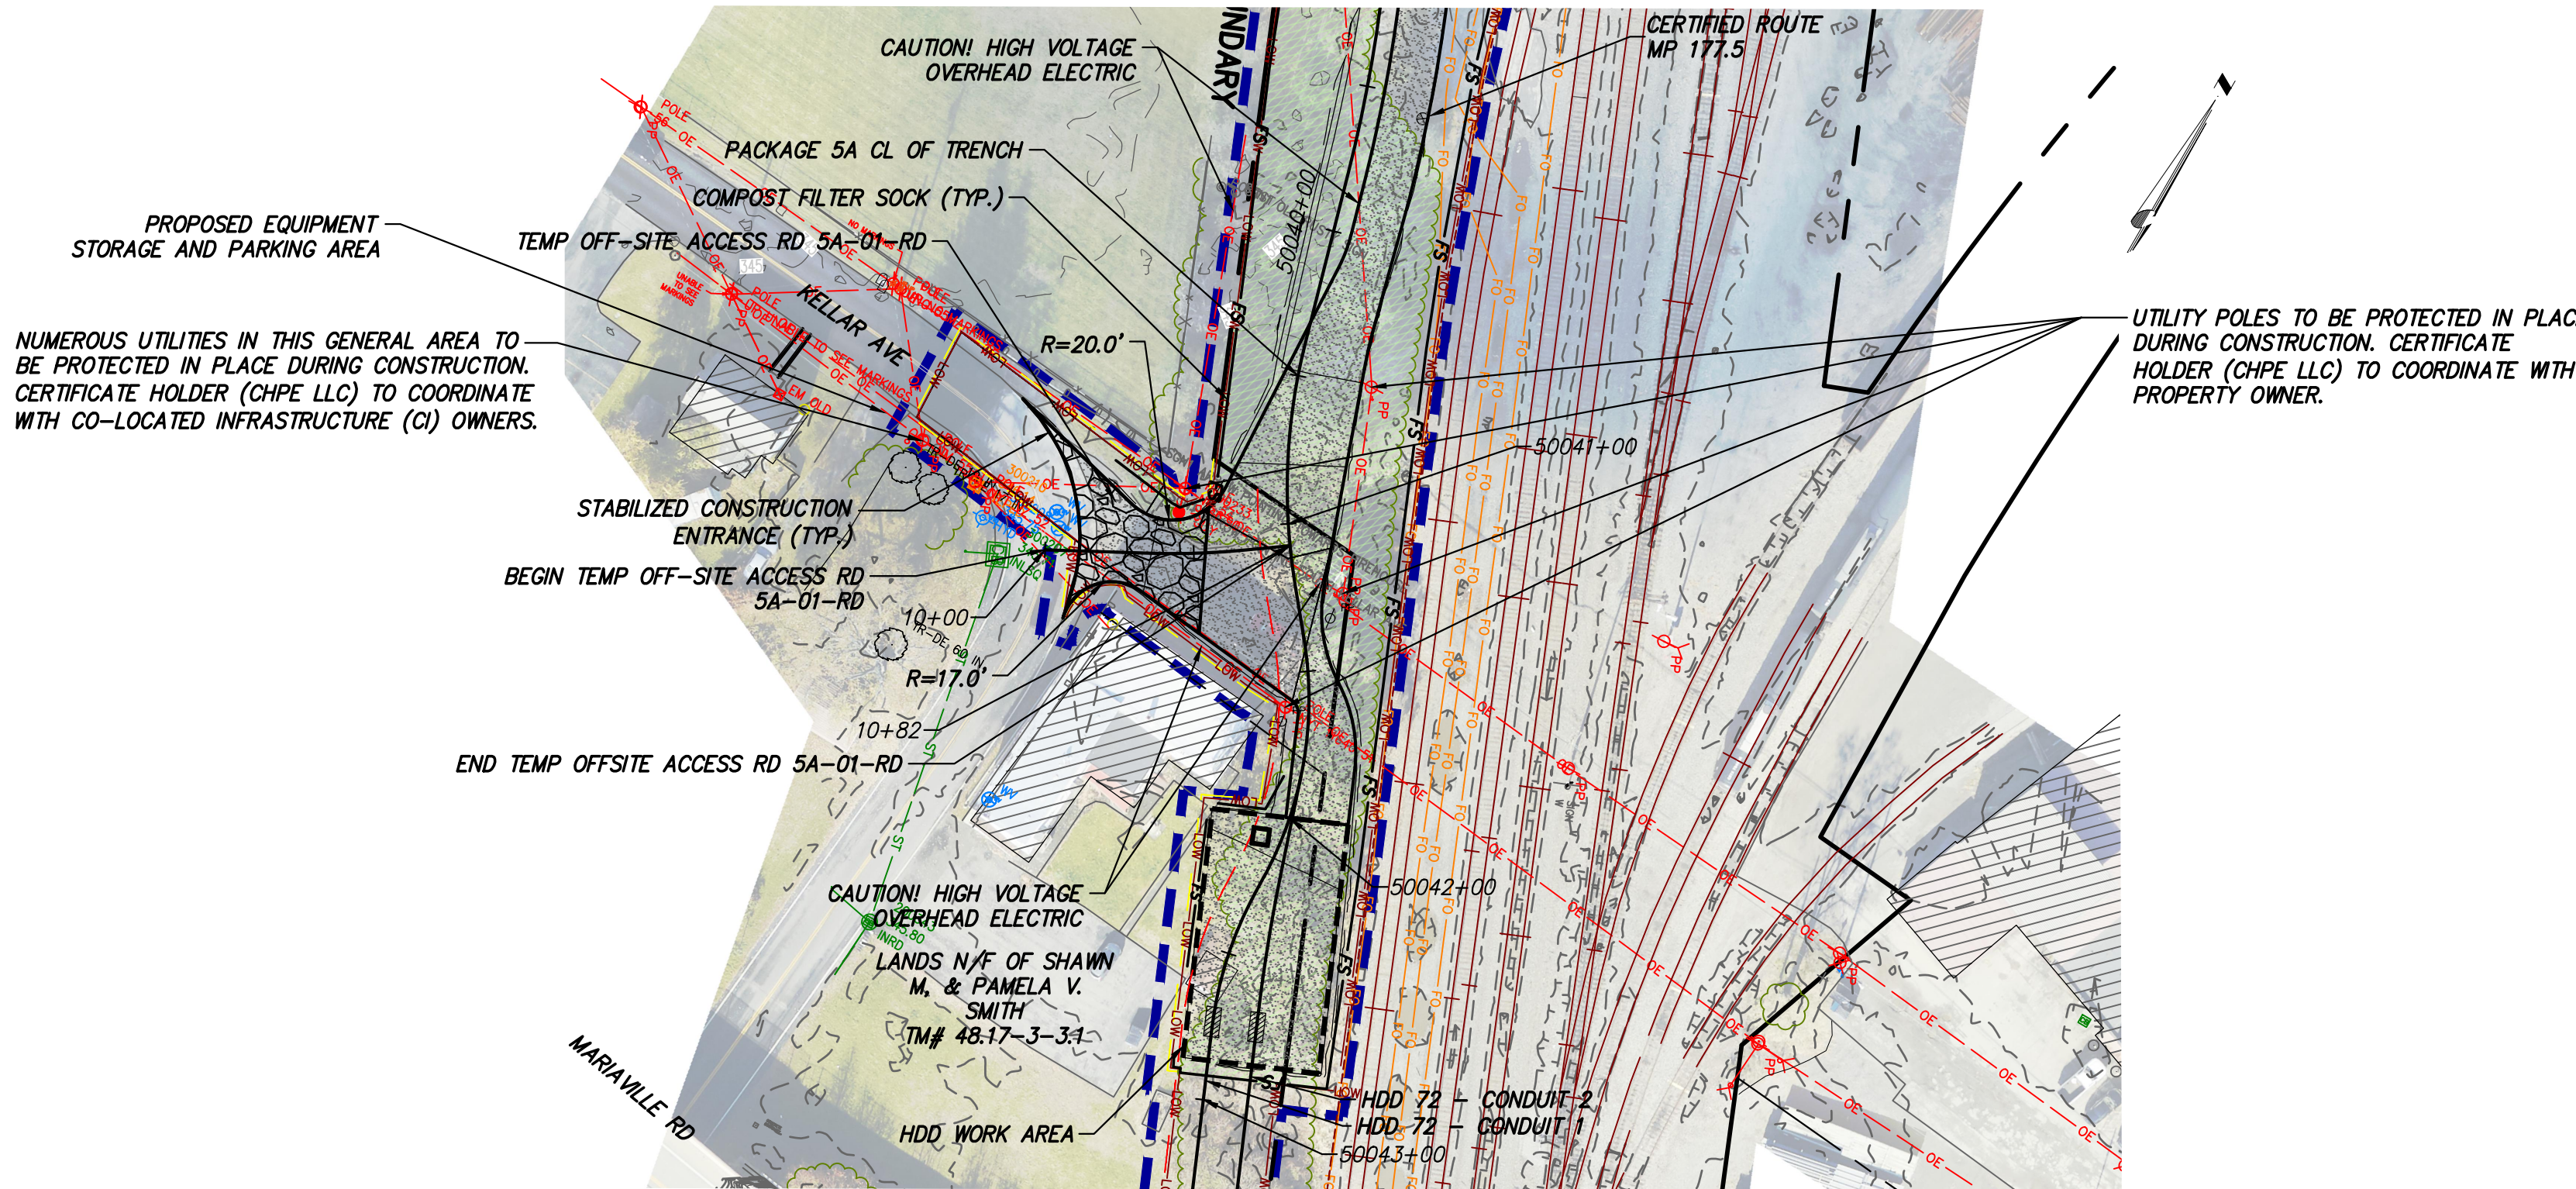

File: P:\PROJECTS\KIE-CHPE\3-DES\02_RDW\SHITS\PS\21162_5_C_AR_201-202.DWG Saved: 6/8/2023 9:30:17 AM Plotted: 6/8/2023 9:40:28 AM Current User: Dafne,Arellano LastSavedBy: Fernando,Rivas