



STA. 10+00 TO STA. 23+00
SCALE: 1" = 50'

NOTE:
THIRD-PARTY SOLAR DEVELOPER PRESENTLY BUILDING AN ACCESS
ROAD IN THIS AREA, NOT REFLECTED IN SURVEY/DESIGN.
CERTIFICATE HOLDER (CHPE, LLC) TO COORDINATE WITH DEVELOPER
OVER SHARED USE OF ROAD BEING BUILT, AND SEEK DPS
APPROVAL FOR CHANGE TO PLANS PRESENTED HERE.

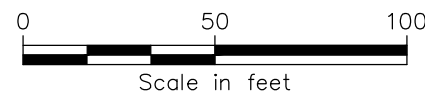


STA. 10+00 TO STA. 23+00
SCALE: H: 1" = 50' V: 1" = 10'

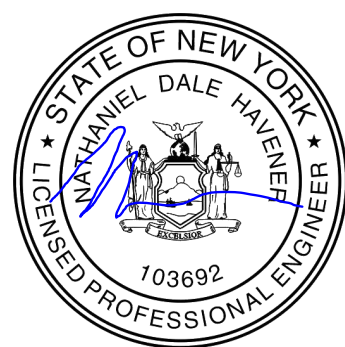


IT IS A VIOLATION OF LAW FOR ANY PERSON, UNLESS THEY ARE ACTING UNDER THE DIRECTION OF A LICENSED PROFESSIONAL ENGINEER, ARCHITECT, LANDSCAPE ARCHITECT OR LAND SURVEYOR TO ALTER AN ITEM IN ANY WAY. IF AN ITEM BEARING THE STAMP OF A LICENSED PROFESSIONAL IS ALTERED, THE ALTERING ENGINEER, ARCHITECT, LANDSCAPE ARCHITECT OR LAND SURVEYOR SHALL STAMP THE DOCUMENT AND INCLUDE THE NOTATION "ALTERED BY" FOLLOWED BY THEIR SIGNATURE, THE DATE OF SUCH ALTERATION, AND A SPECIFIC DESCRIPTION OF THE ALTERATION.

						CHAMPLAIN HUDSON POWER EXPRESS SEGMENT 9 (PACKAGE 5B) - CSX: SELKIRK RAIL YARD BYPASS TEMP OFF-SITE ACCESS ROADS (5B-01-RD)							KIEWIT PROJECT NO. 21162	
													DRAWING NO.	
													C-201	
0	06/09/2023	ISSUED FOR CONSTRUCTION SUBMISSION	BV	TK										
No.	DATE	SUBMITTAL / REVISION DESCRIPTION	DB	APP	DRAWN BY:	AR	DESIGNED BY:	BV	APPROVED BY:	TK	SCALE REV. NO.	AS SHOWN 0	DATE SH.NO.	06/09/2023

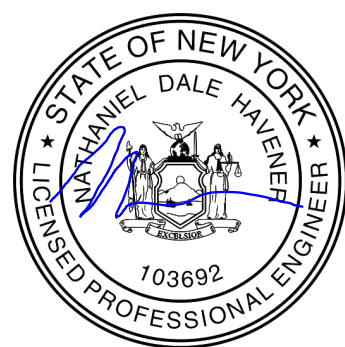


IT IS A VIOLATION OF LAW FOR ANY PERSON, UNLESS THEY ARE ACTING UNDER THE DIRECTION OF A LICENSED PROFESSIONAL ENGINEER, ARCHITECT, LANDSCAPE ARCHITECT OR LAND SURVEYOR TO ALTER AN ITEM IN ANY WAY. IF AN ITEM BEARING THE STAMP OF A LICENSED PROFESSIONAL IS ALTERED, THE ALTERING ENGINEER, ARCHITECT, LANDSCAPE ARCHITECT OR LAND SURVEYOR SHALL STAMP THE DOCUMENT AND INCLUDE THE NOTATION "ALTERED BY" FOLLOWED BY THEIR SIGNATURE, THE DATE OF SUCH ALTERATION, AND A SPECIFIC DESCRIPTION OF THE ALTERATION.

						CHAMPLAIN HUDSON POWER EXPRESS SEGMENT 9 (PACKAGE 5B) - CSX: SELKIRK RAIL YARD BYPASS TEMP OFF-SITE ACCESS ROADS (5B-01-RD)							KIEWIT PROJECT NO. 21162	
													DRAWING NO.	
													C-202	
0	06/09/2023	ISSUED FOR CONSTRUCTION SUBMISSION	BV	TK										
No.	DATE	SUBMITTAL / REVISION DESCRIPTION	DB	APP	DRAWN BY:	AR	DESIGNED BY:	BV	APPROVED BY:	TK	SCALE REV. NO.	AS SHOWN 0	DATE SH.NO.	06/09/2023

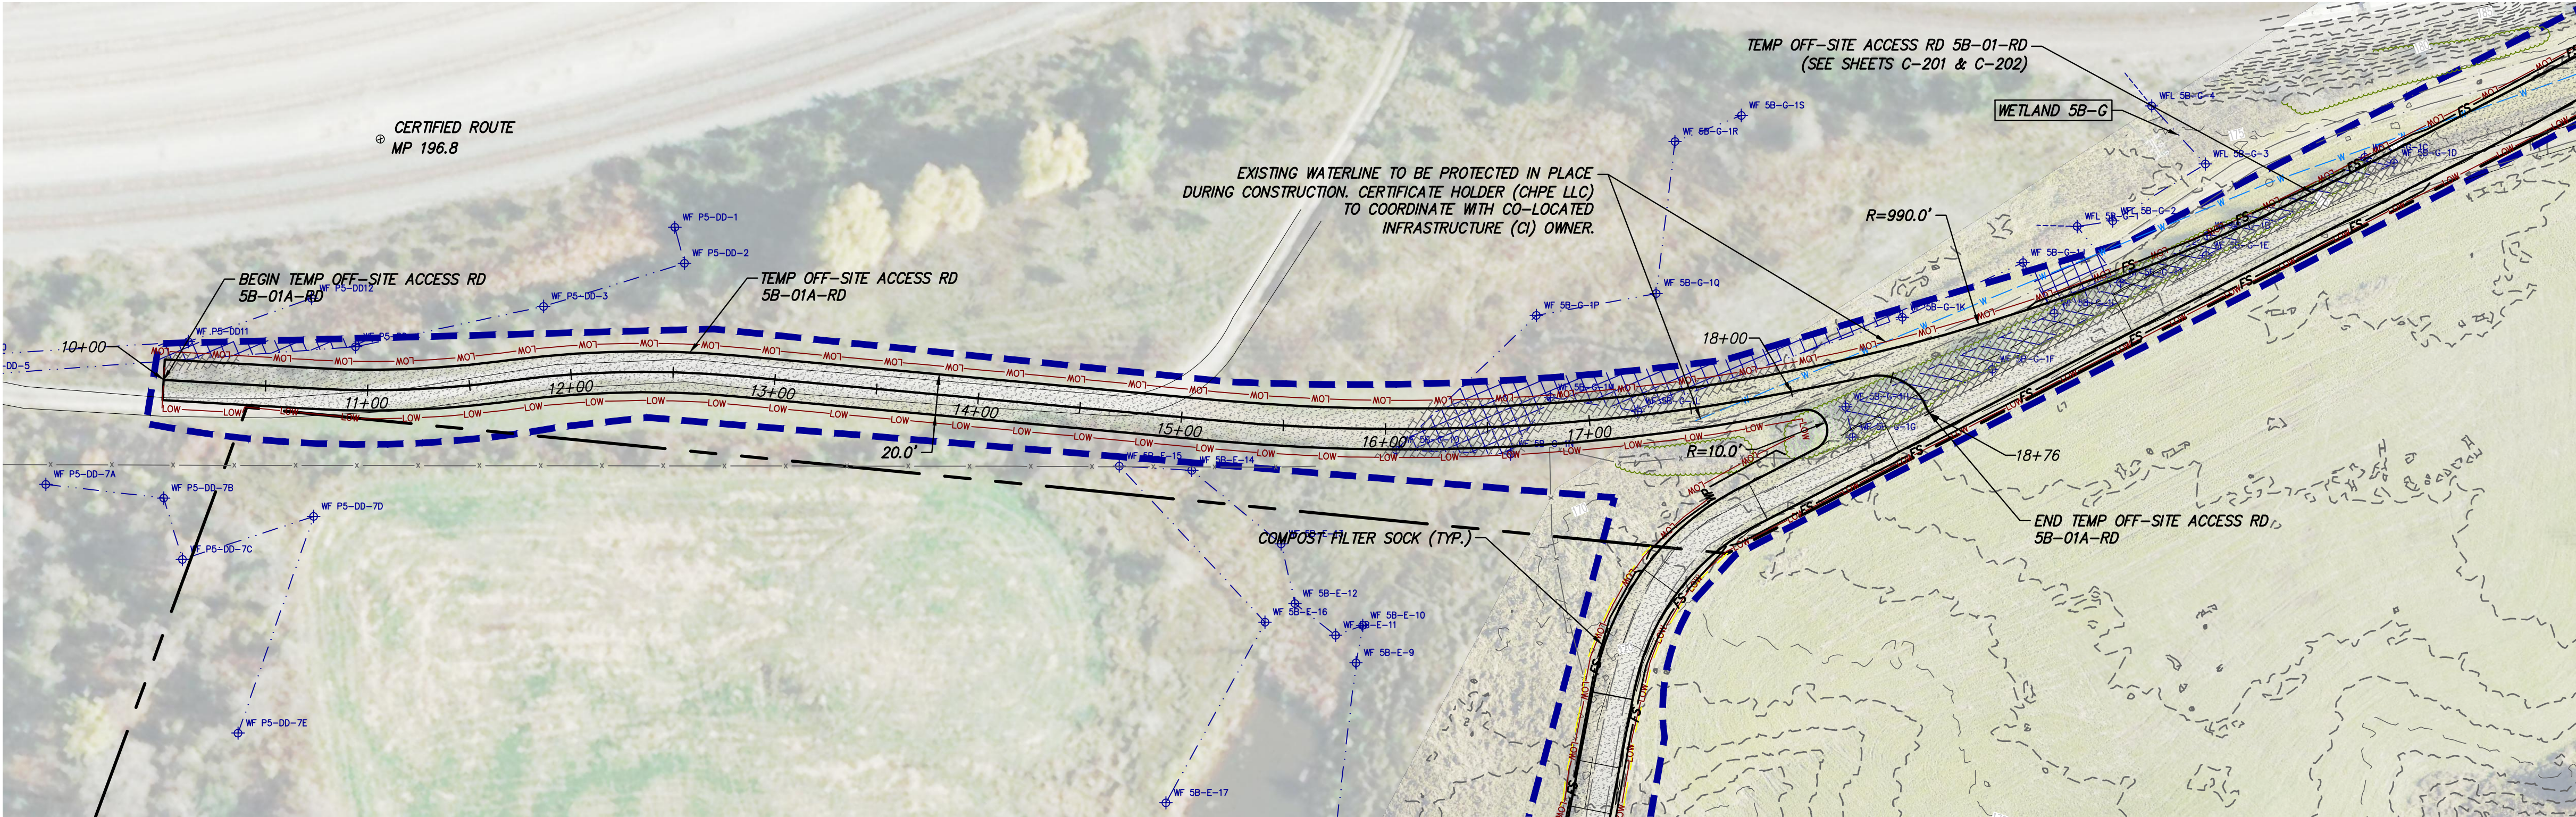

TEMP OFF-SITE ACCESS ROAD 5B-01A-RD PLAN VIEW


STA. 10+00 TO STA. 18+76
SCALE: 1" = 50'

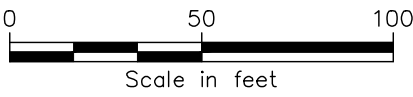

File: P:\KIE-CHPE\3-DES\02-RDW\SHITS\PSB\21162_5B_C_AR_203.DWG Saved: 6/8/2023 5:18:30 PM Plotted: 6/8/2023 5:18:55 PM Current User: YelenaPhilippi LastSavedBy: YelenaPhilippi





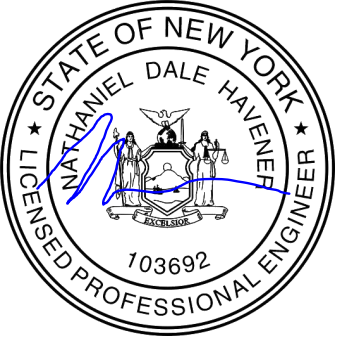

IT IS A VIOLATION OF LAW FOR ANY PERSON, UNLESS THEY ARE ACTING UNDER THE DIRECTION OF A LICENSED PROFESSIONAL ENGINEER, ARCHITECT, LANDSCAPE ARCHITECT OR LAND SURVEYOR TO ALTER AN ITEM IN ANY WAY. IF AN ITEM BEARING THE STAMP OF A LICENSED PROFESSIONAL IS ALTERED, THE ALTERING ENGINEER, ARCHITECT, LANDSCAPE ARCHITECT OR LAND SURVEYOR SHALL STAMP THE DOCUMENT AND INCLUDE THE NOTATION "ALTERED BY" FOLLOWED BY THEIR SIGNATURE, THE DATE OF SUCH ALTERATION, AND A SPECIFIC DESCRIPTION OF THE ALTERATION.

0	06/09/2023	ISSUED FOR CONSTRUCTION SUBMISSION	BV	TK
No.	DATE	SUBMITTAL / REVISION DESCRIPTION	DB	APP


CHAMPLAIN HUDSON POWER EXPRESS


SEGMENT 9 (PACKAGE 5B) - CSX: SELKIRK RAIL YARD BYPASS

TEMP OFF-SITE ACCESS ROADS (5B-01A-RD)



DRAWN BY: AR		DESIGNED BY: BV		APPROVED BY: TK		SCALE: AS SHOWN	DATE: 06/09/2023
						REV. NO. 0	SH.NO.

KIEWIT PROJECT NO.	21162
DRAWING NO.	C-203

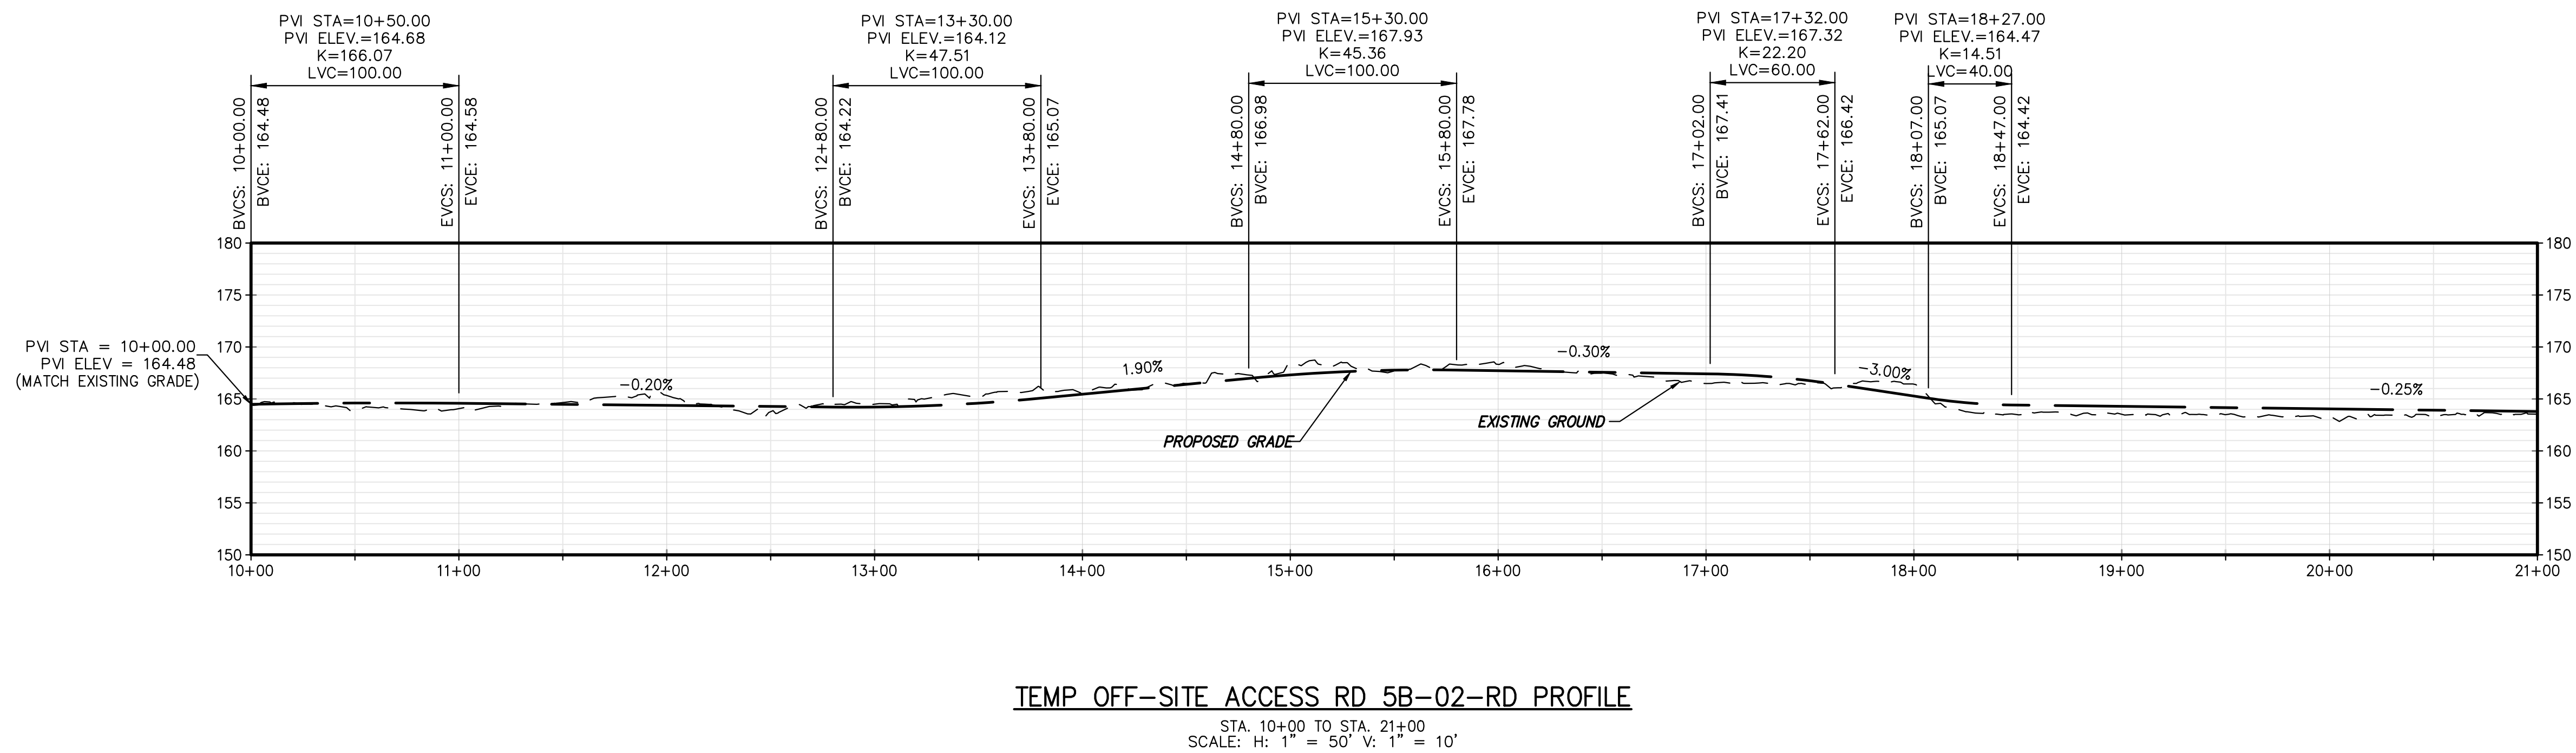


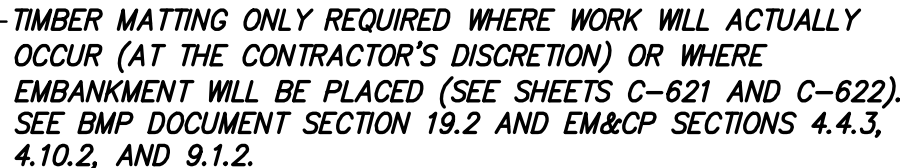


STA. 21+00 TO STA. 26+94
SCALE: 1" = 50'

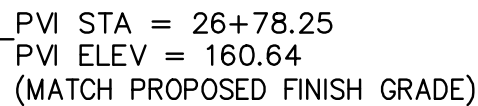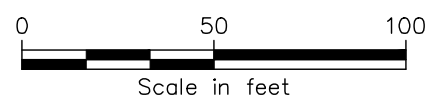

STA. 21+00 TO STA. 26+79
SCALE: H: 1" = 50' V: 1" = 10'

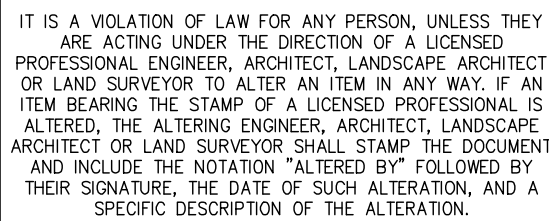

						CHAMPLAIN HUDSON POWER EXPRESS SEGMENT 9 (PACKAGE 5B) - CSX: SELKIRK RAIL YARD BYPASS TEMP OFF-SITE ACCESS ROADS (5B-02-RD)								KIEWIT PROJECT NO. 21162		
														DRAWING NO. C-205		
0	06/09/2023	ISSUED FOR CONSTRUCTION SUBMISSION			BV	TK										
No.	DATE	SUBMITTAL / REVISION DESCRIPTION			DB	APP	DRAWN BY:	AR	DESIGNED BY:	BV	APPROVED BY:	TK	SCALE REV. NO.	AS SHOWN 0	DATE SH.NO.	06/09/2023

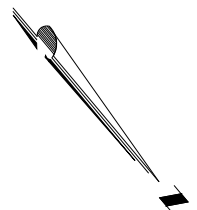

SCALE: 1" = 50'

