

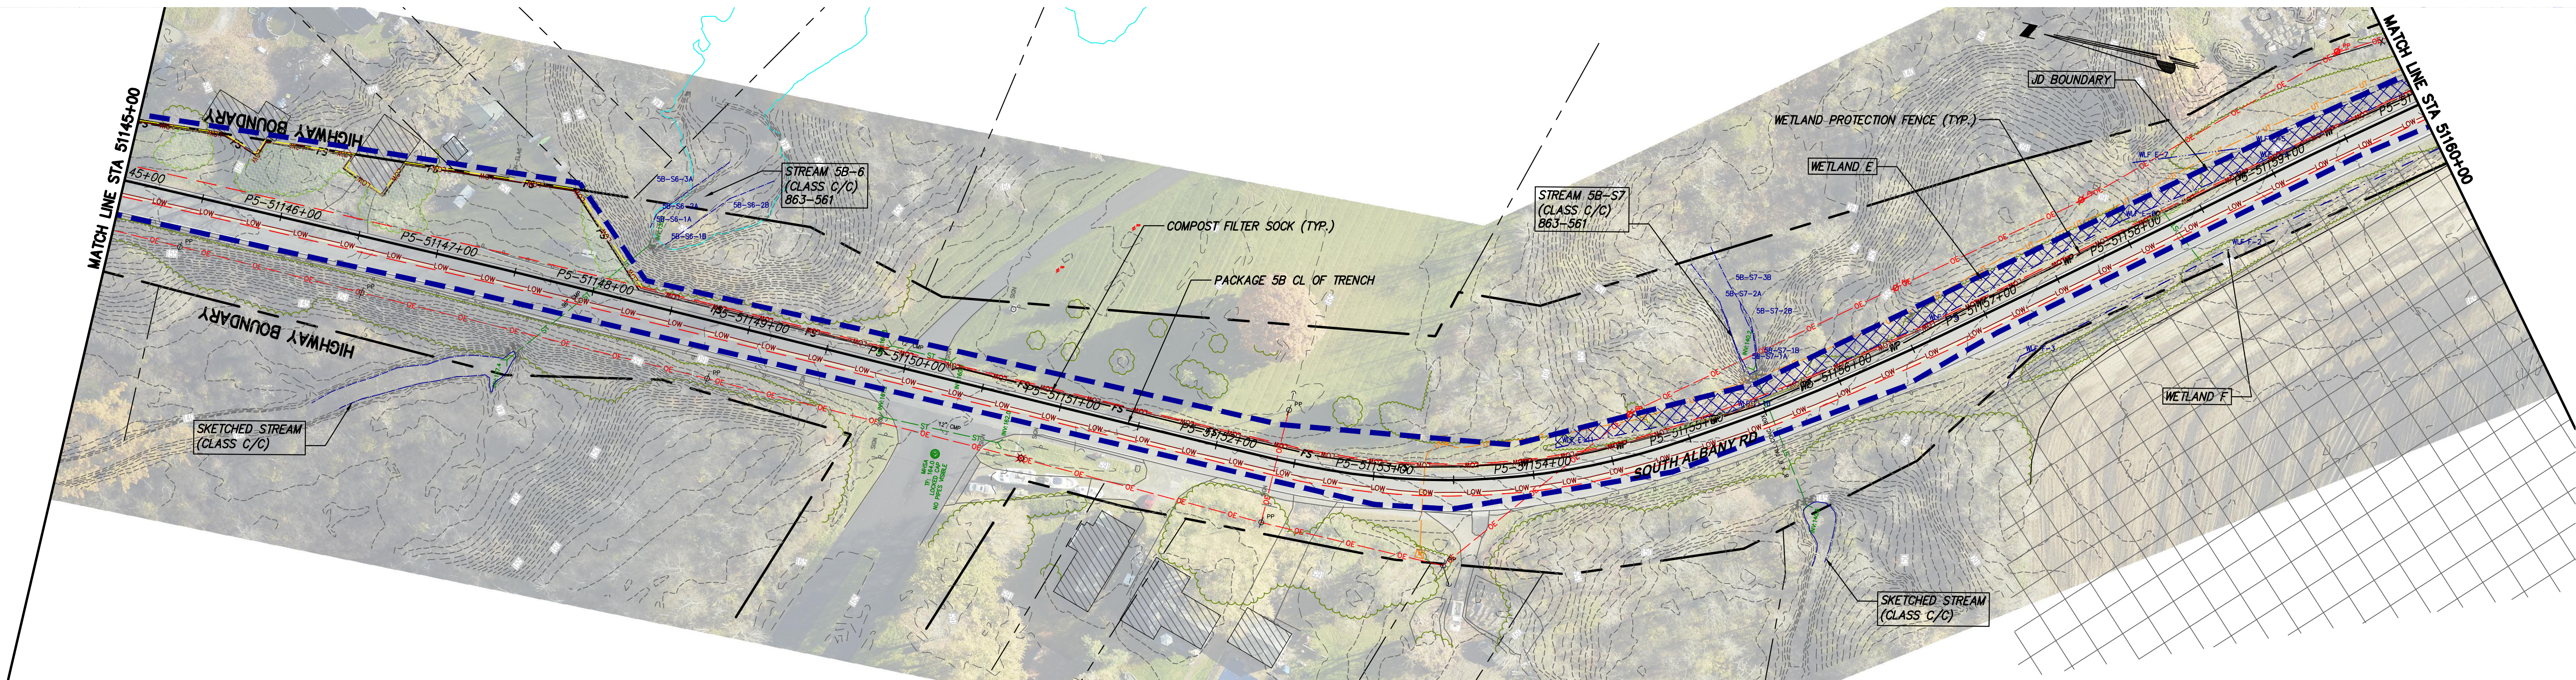





File: P:\120174-CHPE_INSTALL-KIEWIT\60_CAD\20_ENGINEERING_CAD_FILES\PACKAGE_5B\NY_ENVIRONMENTAL_(EROSION_CONTROL)\01_KCE\KSHEET_FILES\21162_SB_C401-TD-C410.DWG Saved: 6/7/2023 4:37:23 PM Plotted: 6/7/2023 6:18:33 PM Current User: Tanning Hao LastSavedBy: hao

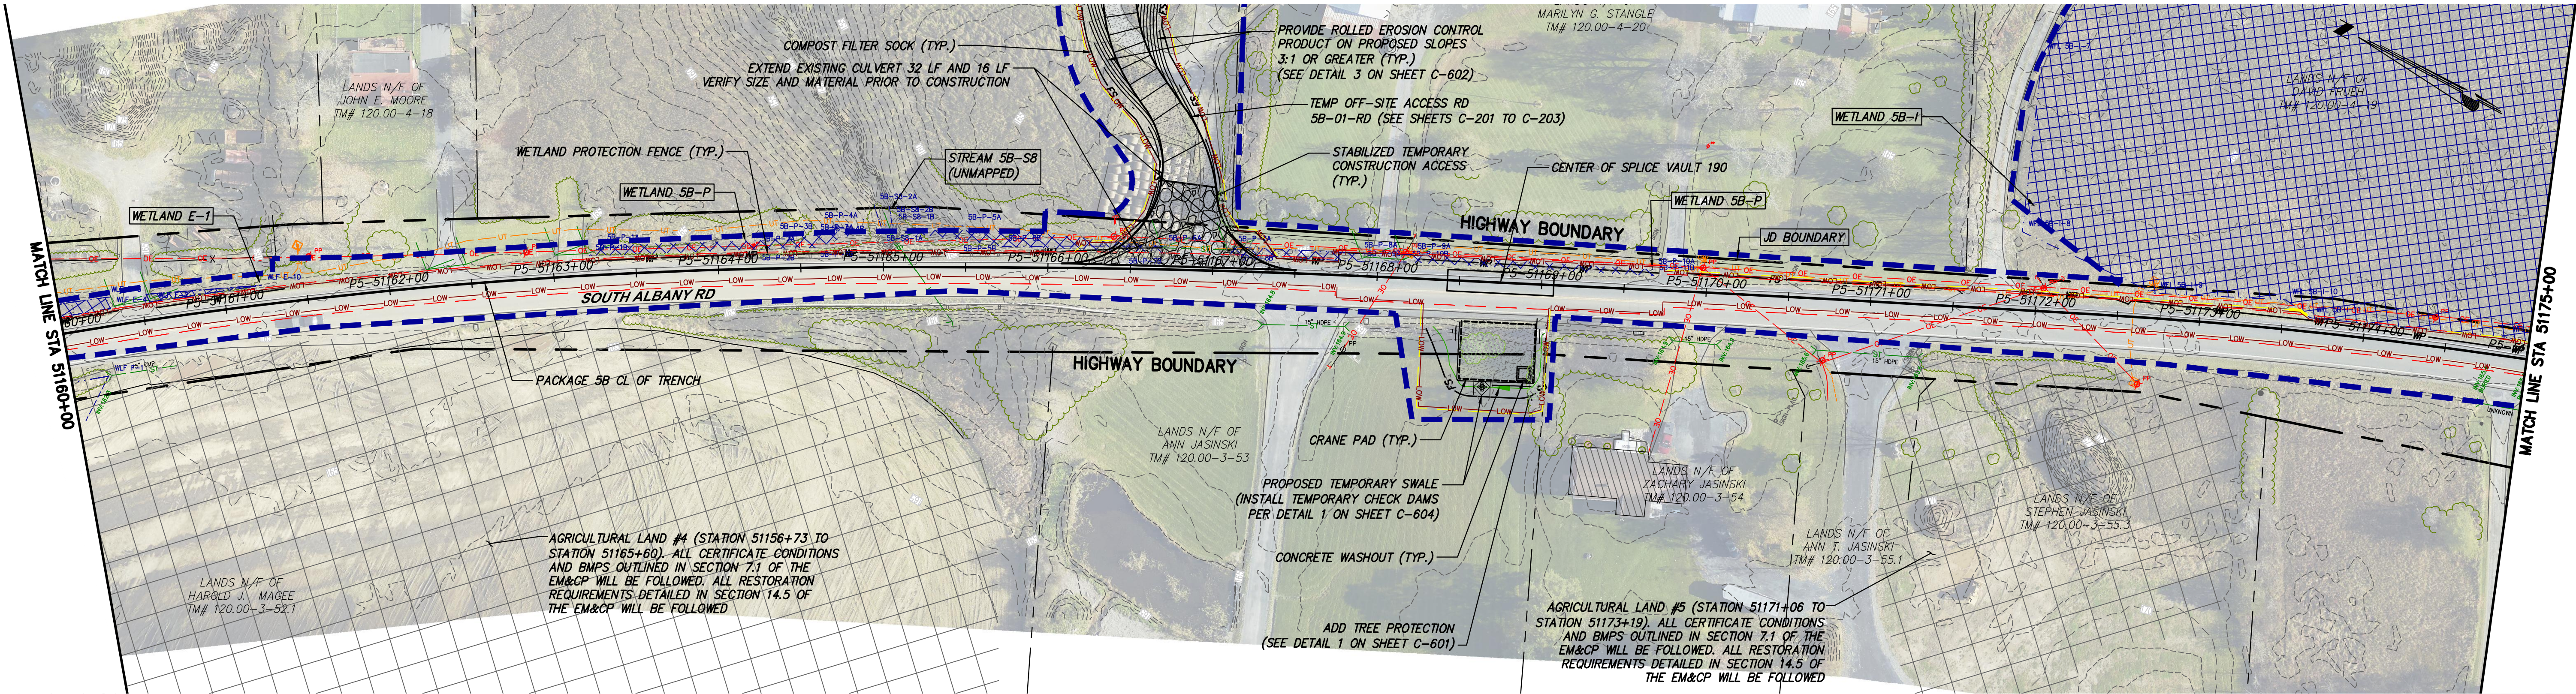

STA. 51145+00 TO STA. 51160+00 PLAN VIEW
SCALE: 1" = 50'

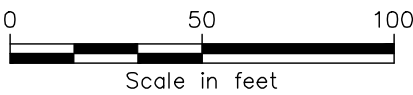

STA. 51160+00 TO STA. 51175+00 PLAN VIEW
SCALE: 1" = 50'

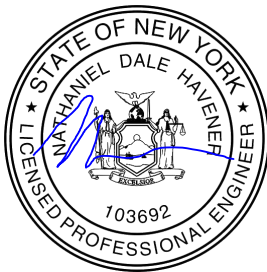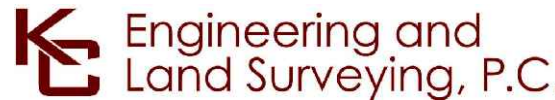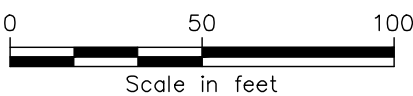

IT IS A VIOLATION OF LAW FOR ANY PERSON, UNLESS THEY ARE ACTING UNDER THE DIRECTION OF A LICENSED PROFESSIONAL ENGINEER, ARCHITECT, LANDSCAPE ARCHITECT OR LAND SURVEYOR TO ALTER AN ITEM IN ANY WAY. IF AN ITEM BEARING THE STAMP OF A LICENSED PROFESSIONAL IS ALTERED, THE ALTERING ENGINEER, ARCHITECT, LANDSCAPE ARCHITECT OR LAND SURVEYOR SHALL STAMP THE DOCUMENT AND INCLUDE THE NOTATION "ALTERED BY" FOLLOWED BY THEIR SIGNATURE, THE DATE OF SUCH ALTERATION, AND A SPECIFIC DESCRIPTION OF THE ALTERATION.

----	----	----	----	----	----
----	----	----	----	----	----
----	----	----	----	----	----
----	----	----	----	----	----
----	----	----	----	----	----
0	06/09/2023	ISSUED FOR CONSTRUCTION SUBMISSION		MK/TH	NH
No.	DATE	SUBMITTAL / REVISION DESCRIPTION		DB	APP

CHAMPLAIN HUDSON POWER EXPRESS
SEGMENT 9 (PACKAGE 5B) - CSX: SELKIRK RAIL YARD BYPASS
EROSION AND SEDIMENT CONTROL PLAN
STA. 51145+00 TO STA. 51175+00

DRAWN BY: SC/TH	DESIGNED BY: MK	APPROVED BY: NH	SCALE: AS SHOWN	DATE: 6/7/2023
			REV. NO.	SH. NO. OF

KIEWIT PROJECT NO.	21162
KC PROJECT NO.	120174
DRAWING NO.	C-406



SCALE: 1" = 50'



SCALE: 1" = 50'

