







IT IS A VIOLATION OF LAW FOR ANY PERSON, UNLESS THEY ARE ACTING UNDER THE DIRECTION OF A LICENSED PROFESSIONAL ENGINEER, ARCHITECT, LANDSCAPE ARCHITECT OR LAND SURVEYOR TO ALTER AN ITEM IN ANY WAY. IF AN ITEM BEARING THE STAMP OF A LICENSED PROFESSIONAL IS	
ALTERED, THE ALTERING ENGINEER, ARCHITECT, LANDSCAPE	
ARCHITECT OR LAND SURVEYOR SHALL STAMP THE DOCUMENT AND INCLUDE THE NOTATION "ALTERED BY" FOLLOWED BY	
THEIR SIGNATURE, THE DATE OF SUCH ALTERATION, AND A	
SPECIFIC DESCRIPTION OF THE ALTERATION.	

	CHAMPLAIN HUDSON POWER EXPRESS SEGMENTS 4 & 5 (PACKAGE 3) - CP: FORT EDWARD TO MILTON ACCESS DRIVE AT STA. 31102+00

KIEWIT PROJECT NO.
21162
CHA PROJECT NO.
066076
DRAWING NO.

C-220A

O4/05/2023 FINAL EM&CP SUBMISSION

DATE

DATE

DB

APP

DRAWN BY: JJE

DESIGNED BY: JTM


APPROVED BY: JPR


REV. NO.

SCALE AS NOTED DATE

REV. NO.

SH.NO.

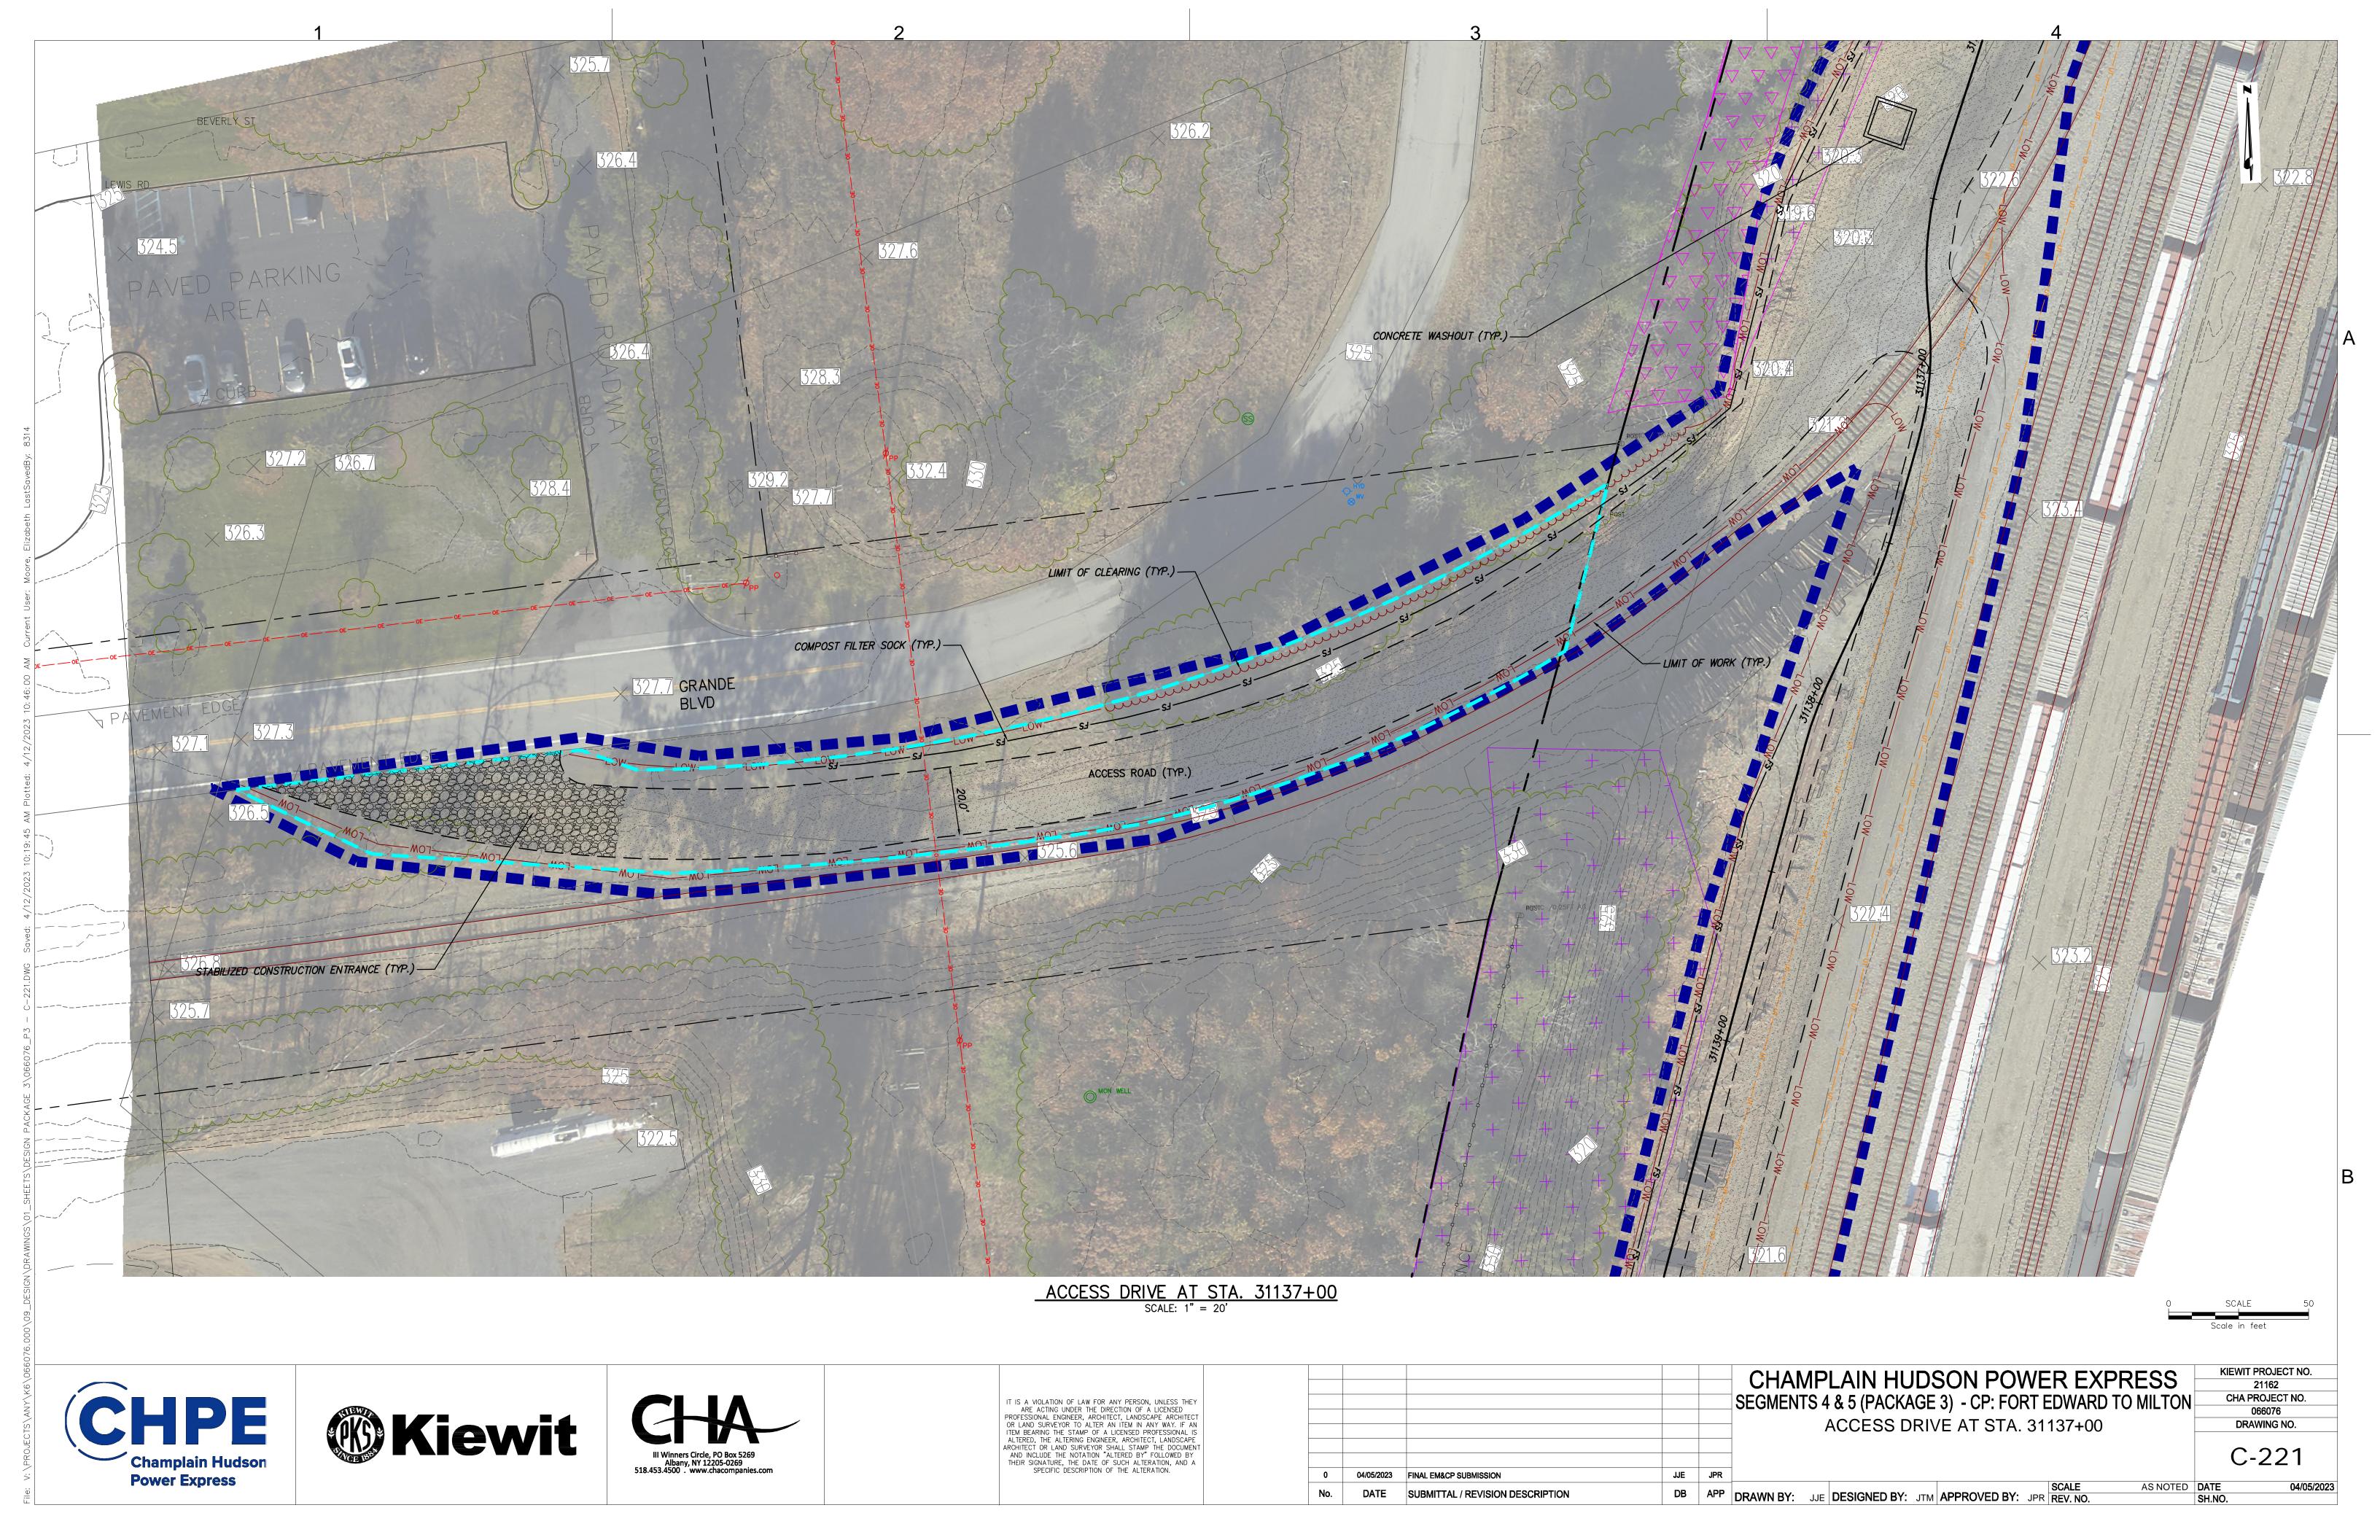

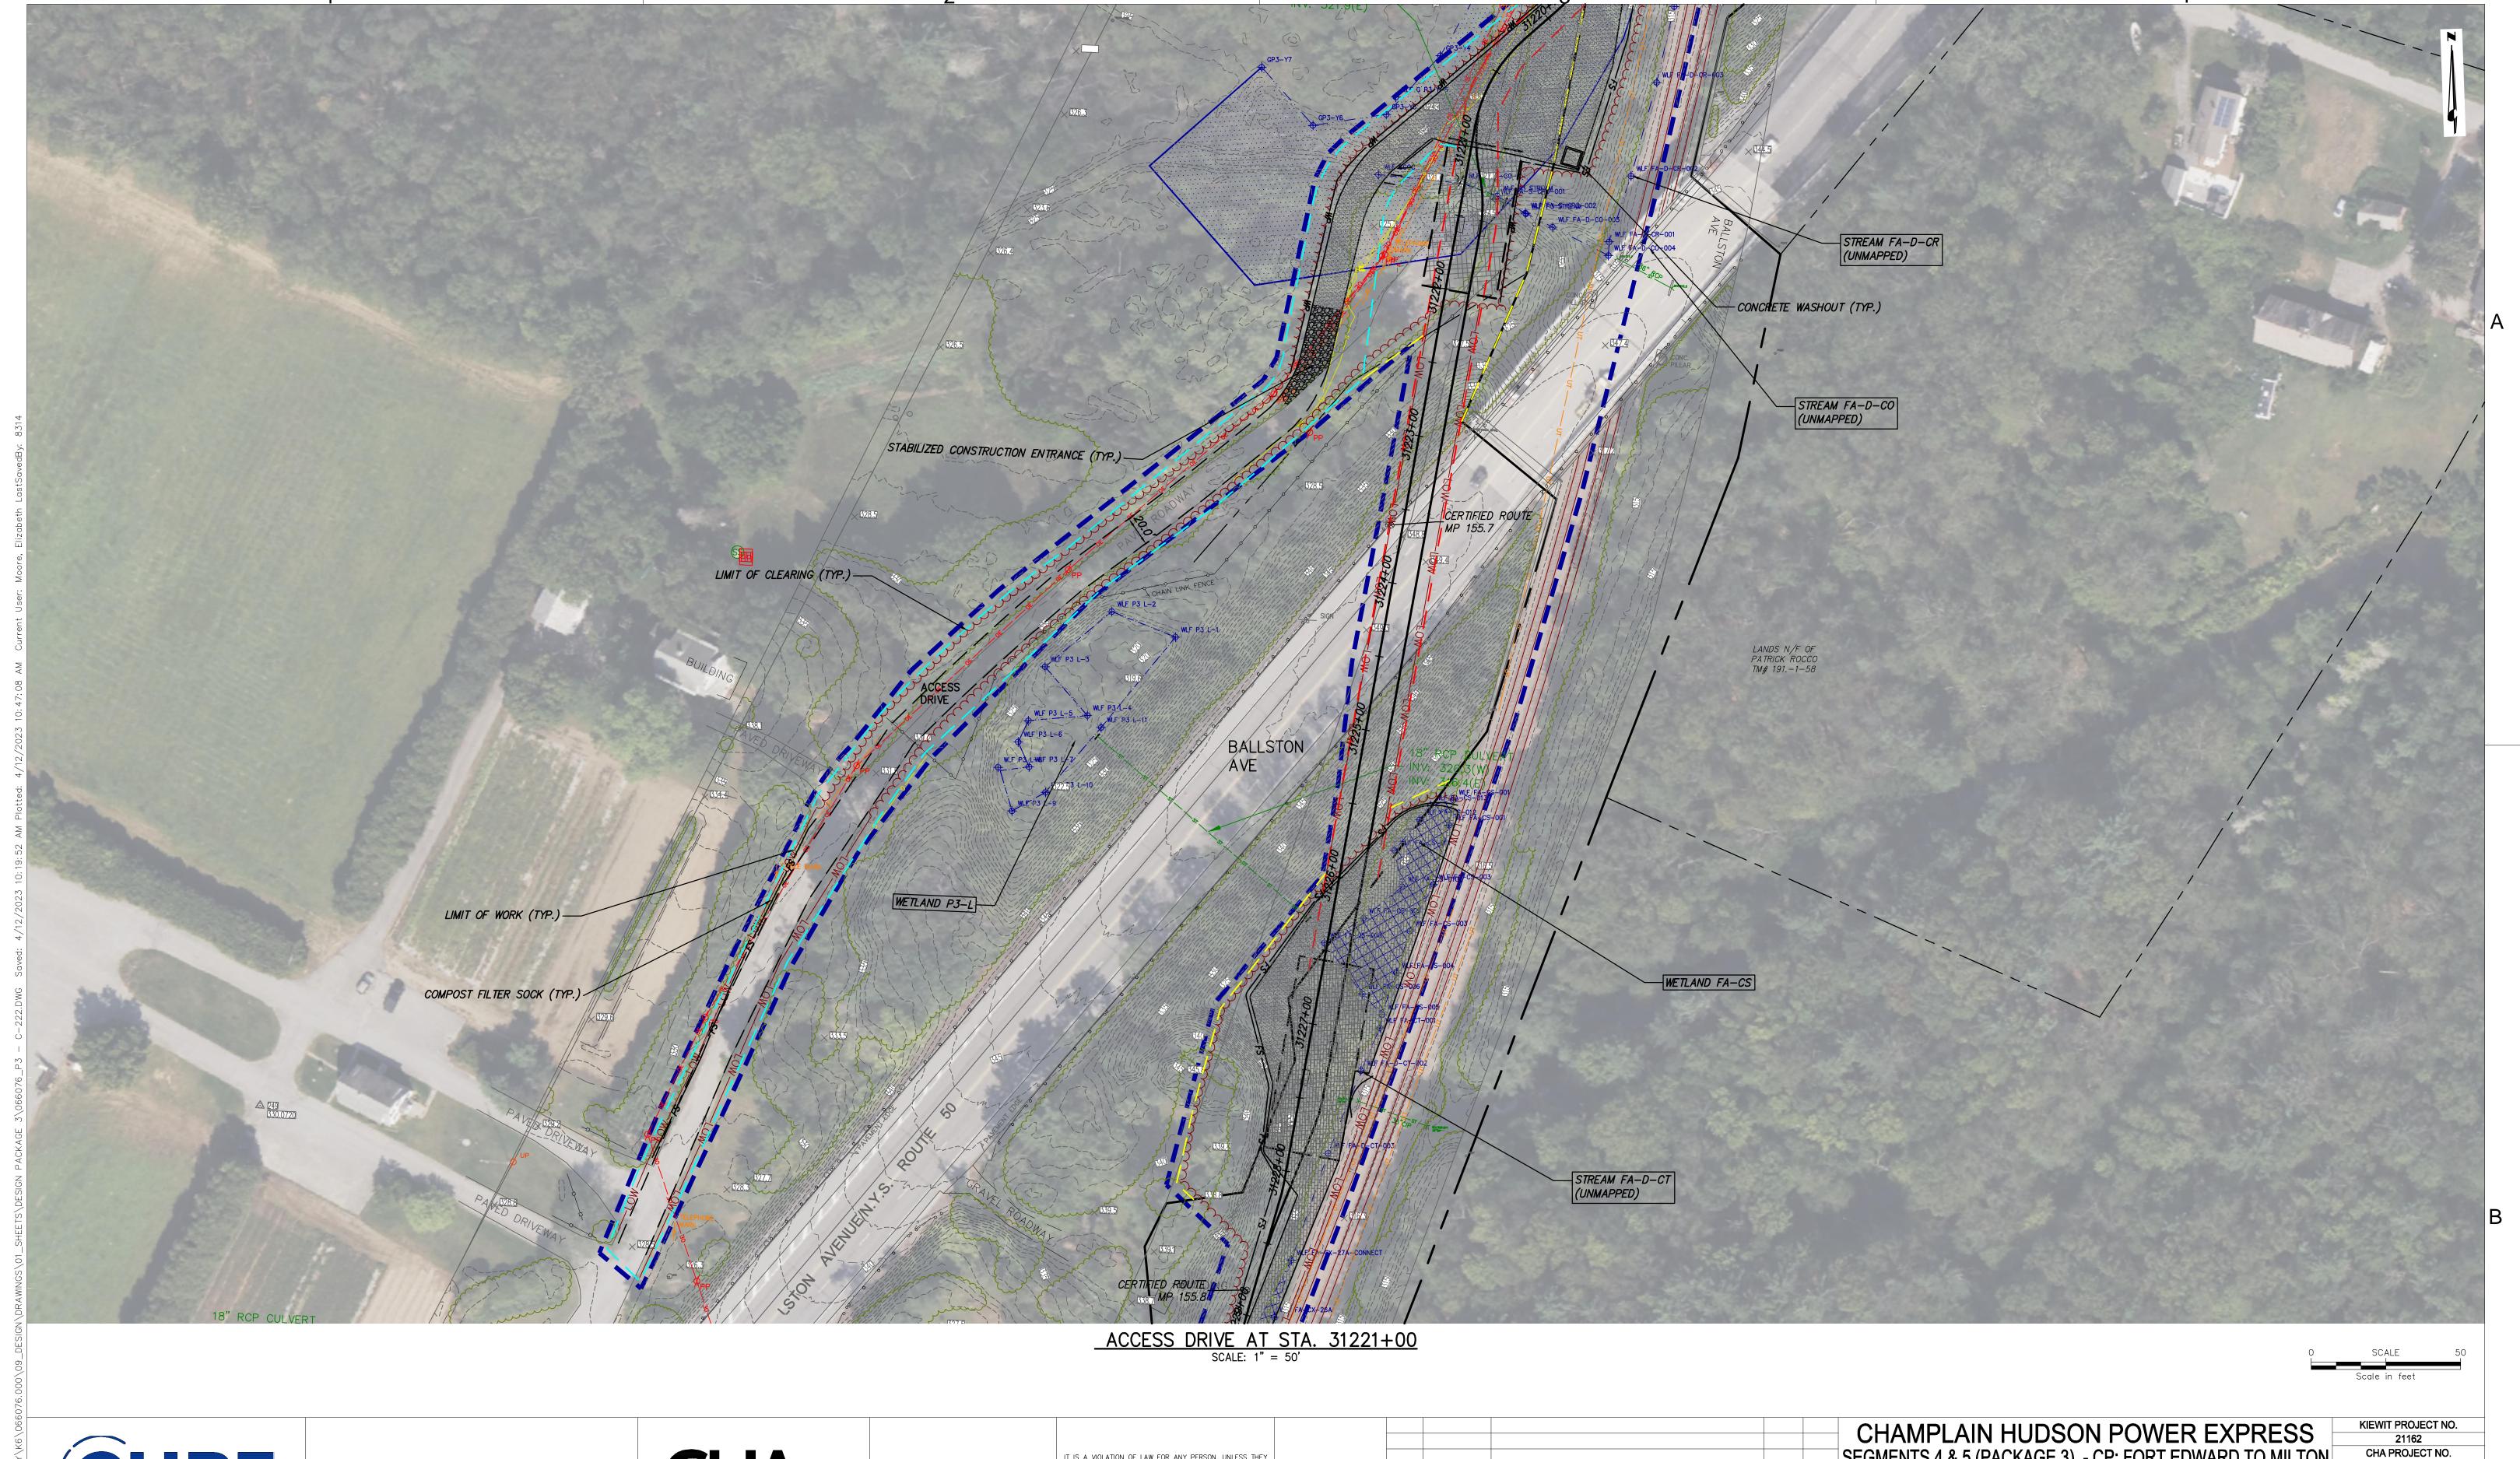







IT IS A VIOLATION OF LAW FOR ANY PERSON, UNLESS THEY ARE ACTING UNDER THE DIRECTION OF A LICENSED PROFESSIONAL ENGINEER, ARCHITECT, LANDSCAPE ARCHITECT OR LAND SURVEYOR TO ALTER AN ITEM IN ANY WAY. IF AN ITEM BEARING THE STAMP OF A LICENSED PROFESSIONAL IS ALTERED, THE ALTERING ENGINEER, ARCHITECT, LANDSCAPE ARCHITECT OR LAND SURVEYOR SHALL STAMP THE DOCUMENT AND INCLUDE THE NOTATION "ALTERED BY" FOLLOWED BY THEIR SIGNATURE, THE DATE OF SUCH ALTERATION, AND A SPECIFIC DESCRIPTION OF THE ALTERATION.

				CHAMPLAIN HUDSON POWER EXPRESS SEGMENTS 4 & 5 (PACKAGE 3) - CP: FORT EDWARD TO MILTON ACCESS DRIVE AT STA. 31221+00	
04/05/2023	FINAL EM&CP SUBMISSION	JJE	JPR		

DATE SUBMITTAL / REVISION DESCRIPTION


DB APP DRAWN BY: JJE DESIGNED BY: JTM APPROVED BY: JPR REV. NO.

MILTON 066076

DRAWING NO.

C-222

AS NOTED DATE 04/05/2023

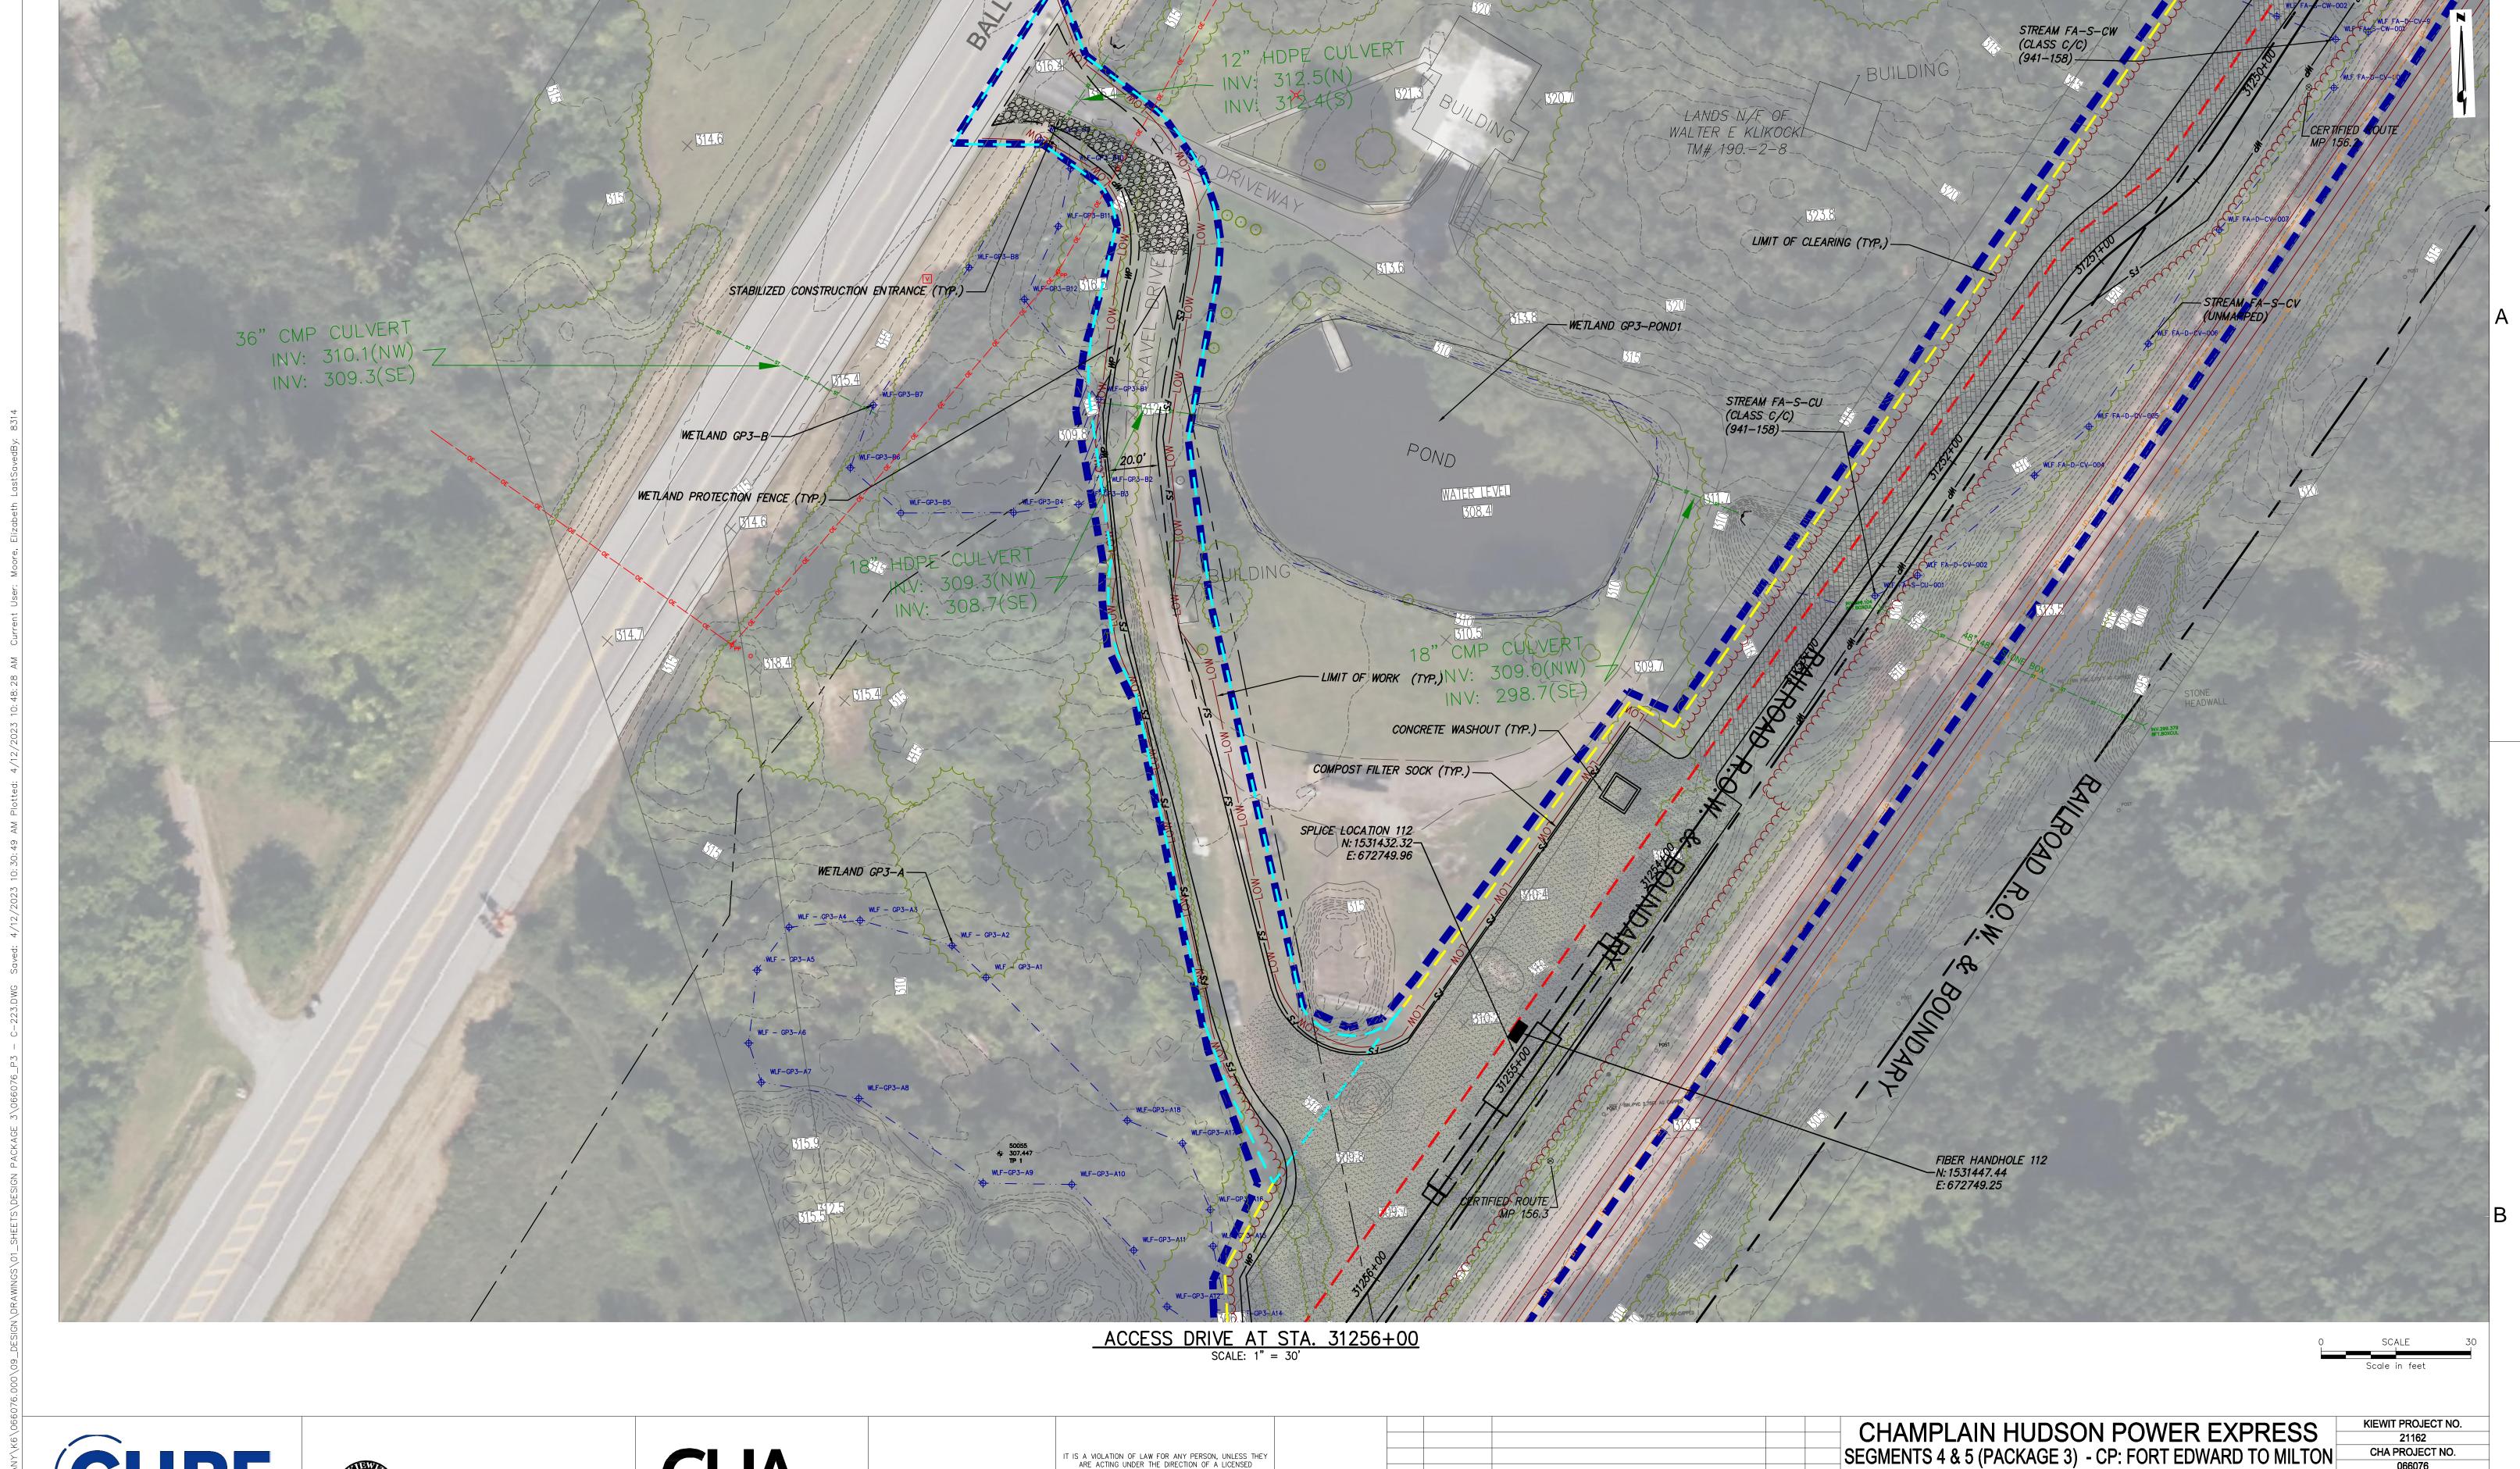







IT IS A VIOLATION OF LAW FOR ANY PERSON, UNLESS THEY ARE ACTING UNDER THE DIRECTION OF A LICENSED PROFESSIONAL ENGINEER, ARCHITECT, LANDSCAPE ARCHITECT OR LAND SURVEYOR TO ALTER AN ITEM IN ANY WAY. IF AN ITEM BEARING THE STAMP OF A LICENSED PROFESSIONAL IS ALTERED, THE ALTERING ENGINEER, ARCHITECT, LANDSCAPE ARCHITECT OR LAND SURVEYOR SHALL STAMP THE DOCUMENT AND INCLUDE THE NOTATION "ALTERED BY" FOLLOWED BY THEIR SIGNATURE, THE DATE OF SUCH ALTERATION, AND A SPECIFIC DESCRIPTION OF THE ALTERATION.

				CHAMPLAIN HUDSON POWER EXPRESS SEGMENTS 4 & 5 (PACKAGE 3) - CP: FORT EDWARD TO MILTON ACCESS DRIVE AT STA. 31256+00
04/05/2023	FINAL EM&CP SUBMISSION	JJE	JPR	

DATE SUBMITTAL / REVISION DESCRIPTION

066076 DRAWING NO. C-223

AS NOTED DATE

DB APP DRAWN BY: JJE DESIGNED BY: JTM APPROVED BY: JPR REV. NO.

