




STA. 30600+00 TO STA. 30615+00 PLAN VIEW  
SCALE: 1" = 50'

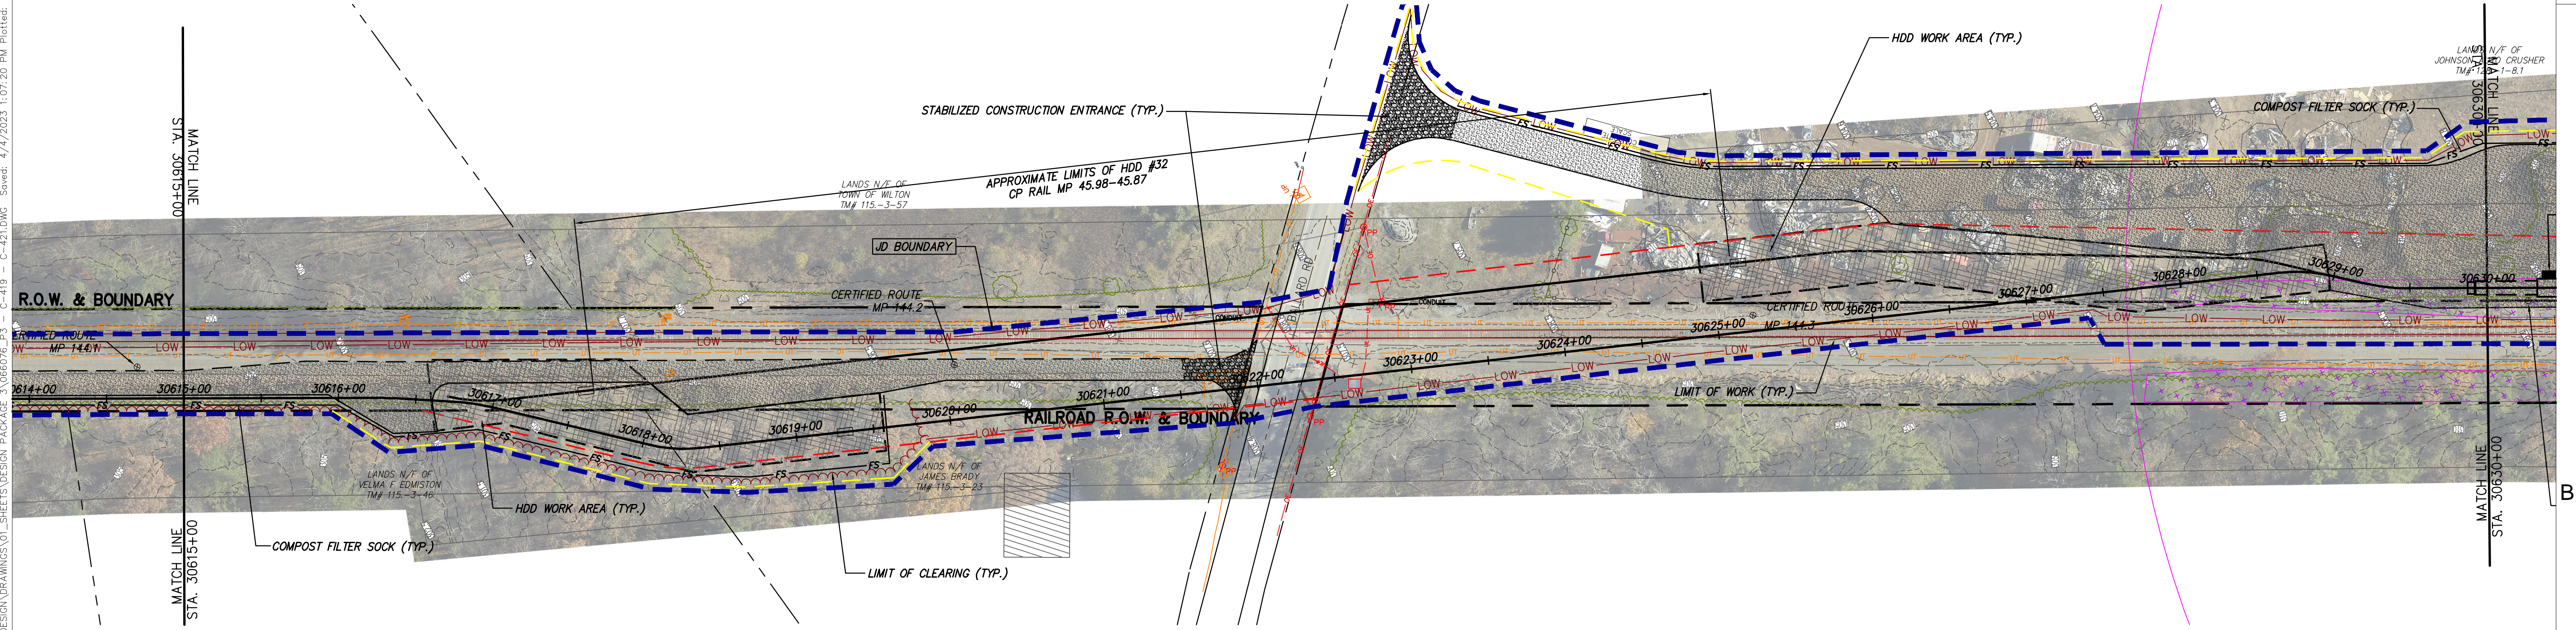


STA. 30615+00 TO STA. 30630+00 PLAN VIEW  
SCALE: 1" = 50'



**CHPE**  
Champlain Hudson  
Power Express



**Kiewit**



**CHA**  
III Winners Circle, PO Box 5269  
Albany, NY 12205-0269  
518.453.4500 • www.chacompanies.com

IT IS A VIOLATION OF LAW FOR ANY PERSON, UNLESS THEY ARE ACTING UNDER THE DIRECTION OF A LICENSED PROFESSIONAL ENGINEER, ARCHITECT, LANDSCAPE ARCHITECT OR LAND SURVEYOR TO ALTER AN ITEM IN ANY WAY. IF AN ITEM BEARING THE STAMP OF A LICENSED PROFESSIONAL IS ALTERED, THE ALTERING ENGINEER, ARCHITECT, LANDSCAPE ARCHITECT OR LAND SURVEYOR SHALL STAMP THE DOCUMENT AND INCLUDE THE NOTATION "ALTERED BY" FOLLOWED BY THEIR SIGNATURE, THE DATE OF SUCH ALTERATION, AND A SPECIFIC DESCRIPTION OF THE ALTERATION.

No.	DATE	SUBMITTAL / REVISION DESCRIPTION	DB	APP
0	04/05/2023	FINAL EM&CP SUBMISSION	JJE	JPR


**CHAMPLAIN HUDSON POWER EXPRESS**  
**SEGMENTS 4 & 5 (PACKAGE 3) - CP: FORT EDWARD TO MILTON**  
**STA. 30600+00 TO STA. 30630+00 EROSION AND SEDIMENT CONTROL PLAN**

DRAWN BY: JJE DESIGNED BY: JTM APPROVED BY: JPR SCALE AS NOTED  
REV. NO. X SH.NO.



KIEWIT PROJECT NO. 21162  
CHA PROJECT NO. 066076  
DRAWING NO. C-421

DATE 04/05/2023




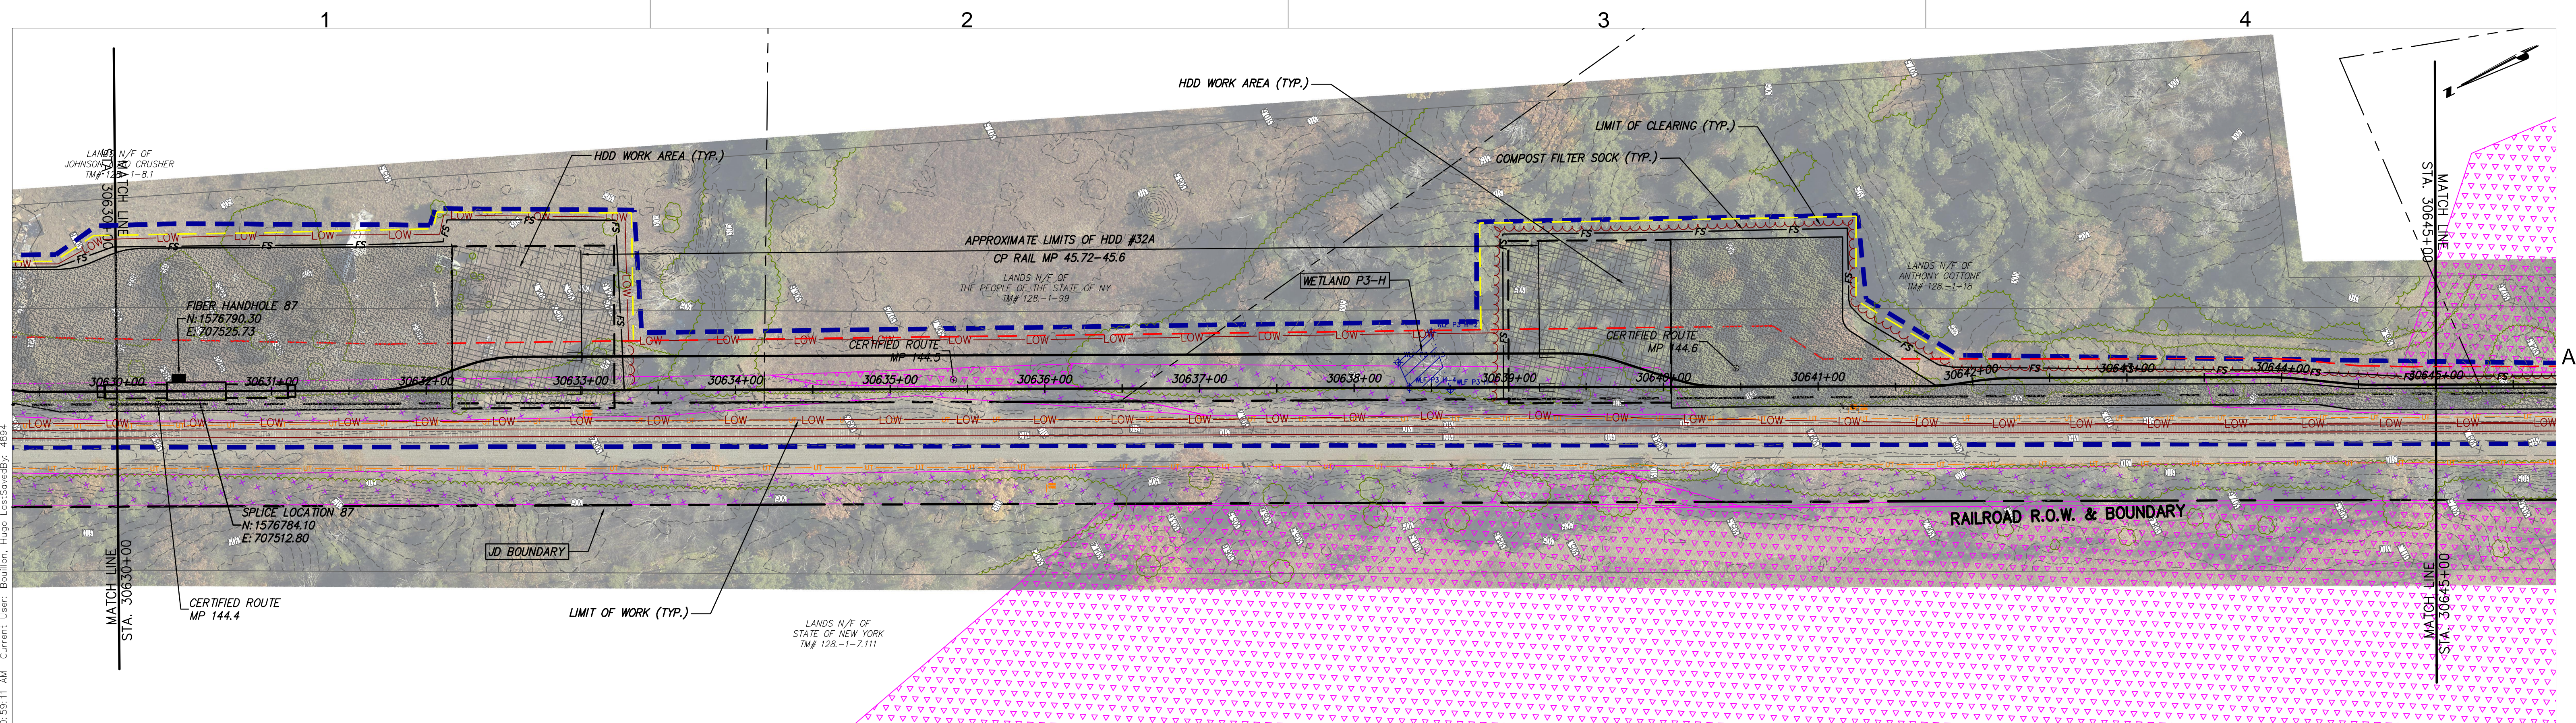


STA. 30630+00 TO STA. 30645+00 PLAN VIEW  
SCALE: 1" = 50'

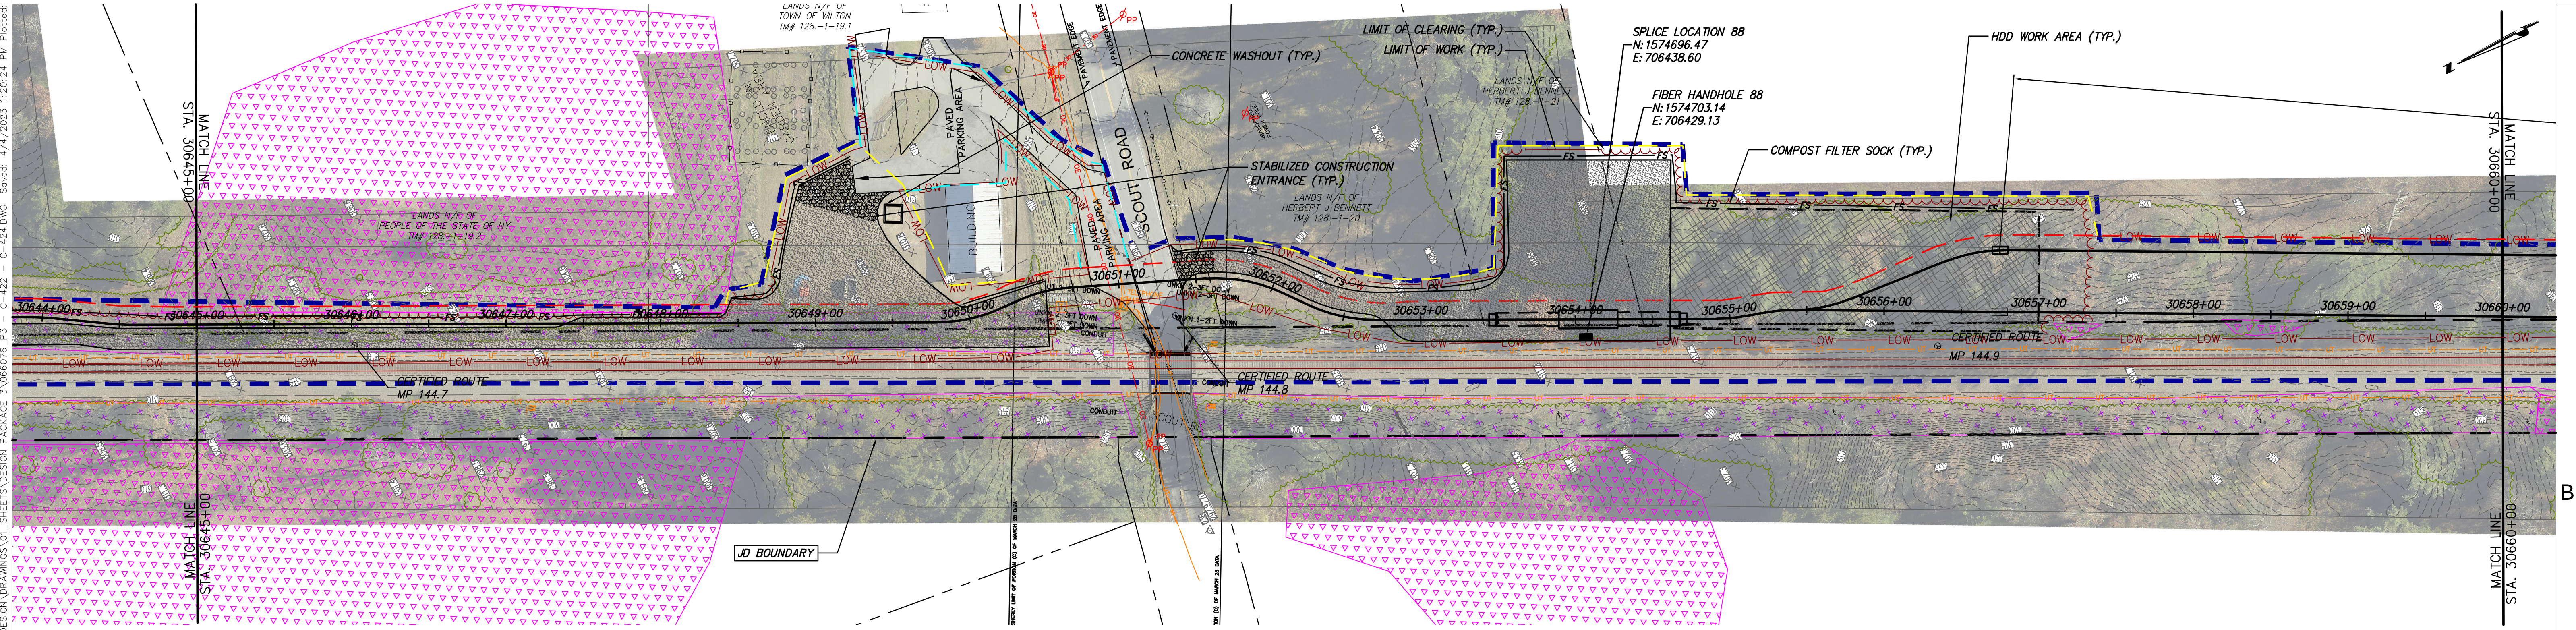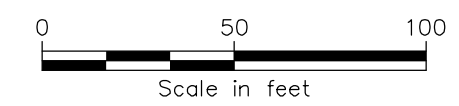


STA. 30645+00 TO STA. 30660+00 PLAN VIEW  
SCALE: H: 1" = 50' V: 1" = 10'

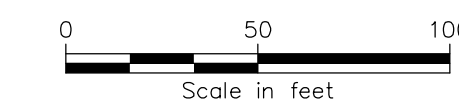




Champlain Hudson  
Power Express



Kiewit



III Winners Circle, PO Box 5269  
Albany, NY 12205-0269  
518.453.4500 • www.chacompanies.com

IT IS A VIOLATION OF LAW FOR ANY PERSON, UNLESS THEY ARE ACTING UNDER THE DIRECTION OF A LICENSED PROFESSIONAL ENGINEER, ARCHITECT, LANDSCAPE ARCHITECT OR LAND SURVEYOR TO ALTER AN ITEM IN ANY WAY. IF AN ITEM BEARING THE STAMP OF A LICENSED PROFESSIONAL IS ALTERED, THE ALTERING ENGINEER, ARCHITECT, LANDSCAPE ARCHITECT OR LAND SURVEYOR SHALL STAMP THE DOCUMENT AND INCLUDE THE NOTATION "ALTERED BY" FOLLOWED BY THEIR SIGNATURE, THE DATE OF SUCH ALTERATION, AND A SPECIFIC DESCRIPTION OF THE ALTERATION.

No.	DATE	SUBMITTAL / REVISION DESCRIPTION	DB	APP
0	04/05/2023	FINAL EM&CP SUBMISSION	JJE	JPR

**CHAMPLAIN HUDSON POWER EXPRESS**  
**SEGMENTS 4 & 5 (PACKAGE 3) - CP: FORT EDWARD TO MILTON**  
**STA. 30630+00 TO STA. 30660+00 EROSION AND SEDIMENT CONTROL PLAN**

<b>KIEWIT PROJECT NO.</b> 21162	<b>CHA PROJECT NO.</b> 068076	<b>DRAWING NO.</b> C-422
<b>DRAWN BY:</b> JJE	<b>DESIGNED BY:</b> JTM	<b>APPROVED BY:</b> JPR
<b>SCALE</b> REV. NO.	<b>AS NOTED</b>	<b>DATE</b> 04/05/2023



