

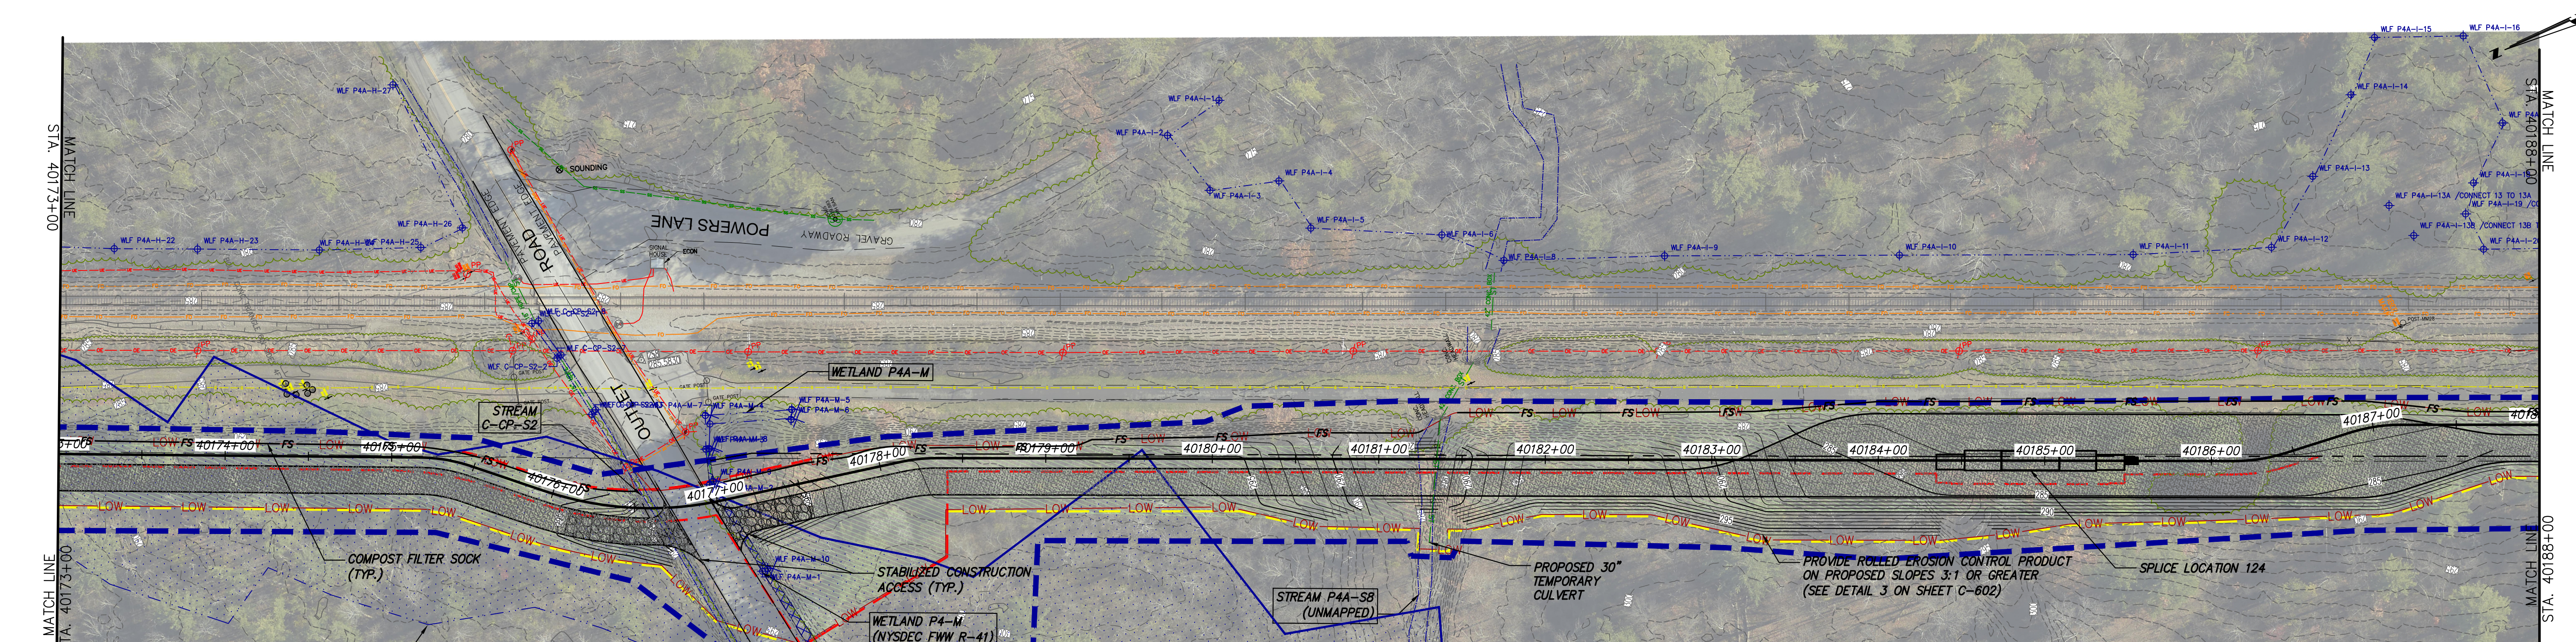


STA. 40158+00 TO STA. 40173+00 PLAN VIEW
SCALE: 1" = 50'

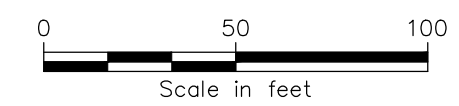

STA. 40173+00 TO STA. 40188+00 PLAN VIEW
SCALE: 1" = 50'

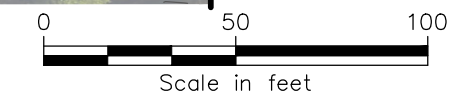

Engineering and Land Surveying, P.C.



IT IS A VIOLATION OF LAW FOR ANY PERSON, UNLESS THEY ARE ACTING UNDER THE DIRECTION OF A LICENSED PROFESSIONAL ENGINEER, ARCHITECT, LANDSCAPE ARCHITECT OR LAND SURVEYOR TO ALTER AN ITEM IN ANY WAY. IF AN ITEM BEARING THE STAMP OF A LICENSED PROFESSIONAL IS ALTERED, THE ALTERING ENGINEER, ARCHITECT, LANDSCAPE ARCHITECT OR LAND SURVEYOR SHALL STAMP THE DOCUMENT AND INCLUDE THE NOTATION "ALTERED BY" FOLLOWED BY THEIR SIGNATURE, THE DATE OF SUCH ALTERATION, AND A SPECIFIC DESCRIPTION OF THE ALTERATION.

No.	DATE	SUBMITTAL / REVISION DESCRIPTION	DB	APP
0	08/03/2023	ISSUED FOR CONSTRUCTION SUBMISSION	BL	SL

CHAMPLAIN HUDSON POWER EXPRESS
SEGMENT 6 (PACKAGE 4A) - CP: BALLSTON TO GLENVILLE
EROSION AND SEDIMENT CONTROL PLAN
STA. 40158+00 TO STA. 40188+00

KIEWIT PROJECT NO.	21162
KC PROJECT NO.	120174
DRAWING NO.	C-406
DATE	08/03/2023
SH.NO.	OF

DRAWN BY: BL DESIGNED BY: BL APPROVED BY: SL SCALE AS NOTED DATE 08/03/2023
REV. NO. 0 SH.NO. OF

File: P:\120174-CHPE\CABLE_INSTALL-KIEWIT\60_CAD\20_ENGINEERING_CAD_FILES\PACKAGE_4A\NY_ENVIRONMENTAL_EROSION_CONTROL\01_KCE\SHEET_FILES\21162_4A_C-404-406.DWG Saved: 8/2/2023 3:51:17 PM Plotted: 8/2/2023 4:31:13 PM Current User: Sean Lemanan LastSavedBy: blm