














File: P:\120174-CHPE-CABLE-INSTALL-KEWIT\60\_CAD\20\_ENGINEERING\_CAD\_FILES\PACKAGE\_4A\NY\_TRAFFIC\_SAFETY\01\_KCE\_SHEET\_FILES\21162\_4A\_C-502.DWG Saved: 4/27/2023 9:36:09 AM Plotted: 7/21/2023 10:47:35 AM Current User: Manny Sharma LastSavedBy: maharma

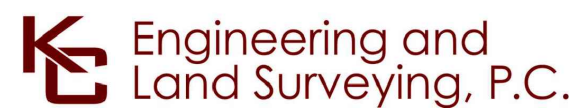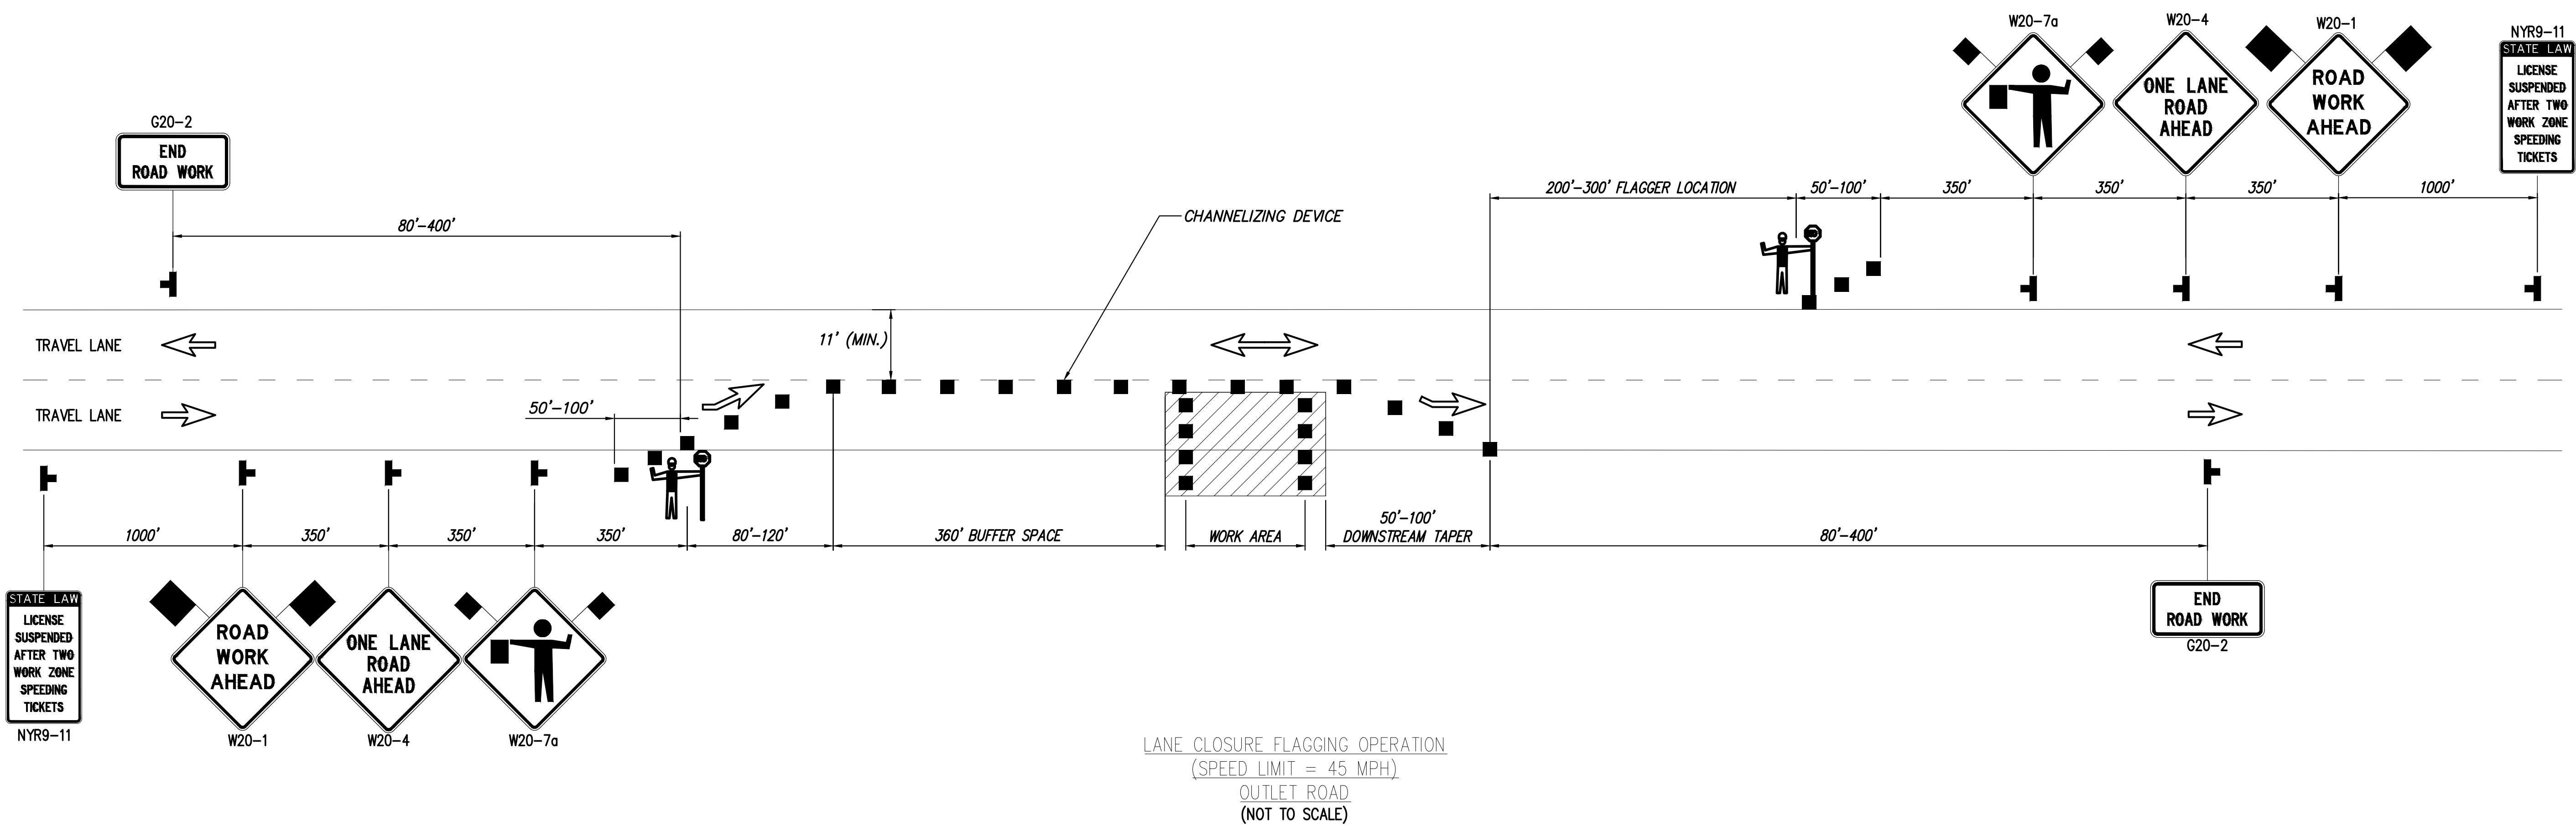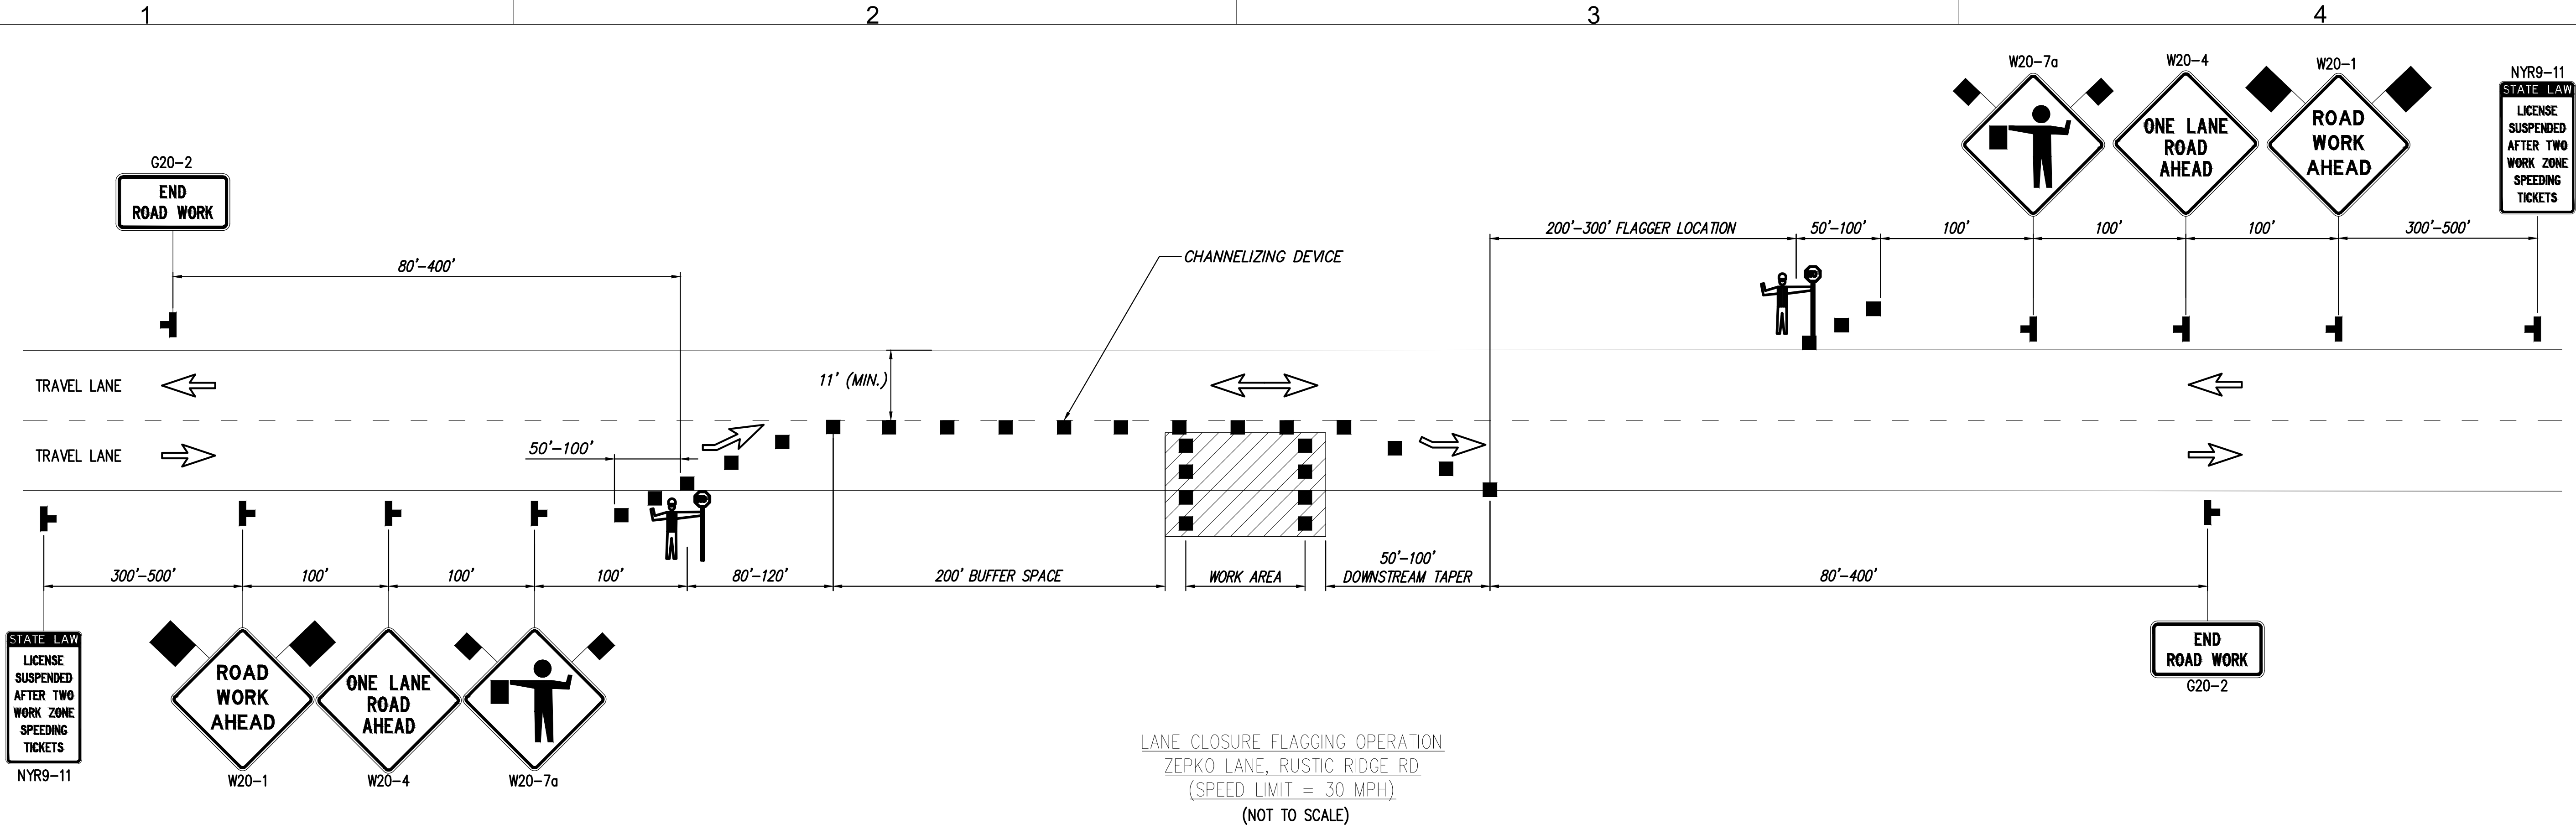

IT IS A VIOLATION OF LAW FOR ANY PERSON, UNLESS THEY ARE ACTING UNDER THE DIRECTION OF A LICENSED PROFESSIONAL ENGINEER, ARCHITECT, LANDSCAPE ARCHITECT OR LAND SURVEYOR TO ALTER AN ITEM IN ANY WAY. IF AN ITEM BEARING THE STAMP OF A LICENSED PROFESSIONAL IS ALTERED, THE ALTERING ENGINEER, ARCHITECT, LANDSCAPE ARCHITECT OR LAND SURVEYOR SHALL STAMP THE DOCUMENT AND INCLUDE THE NOTATION "ALTERED BY" FOLLOWED BY THEIR SIGNATURE, THE DATE OF SUCH ALTERATION, AND A SPECIFIC DESCRIPTION OF THE ALTERATION.


0	08/03/2023	ISSUED FOR CONSTRUCTION SUBMISSION	MS	SB	
No.	DATE	SUBMITTAL / REVISION DESCRIPTION	DB	APP	

CHAMPLAIN HUDSON POWER EXPRESS  
SEGMENT 6 (PACKAGE 4A) - CP: BALLSTON TO GLENVILLE  
WORK ZONE TRAFFIC CONTROL DETAILS  
SHEET 1 OF 7

DRAWN BY: AB DESIGNED BY: MS APPROVED BY: SB SCALE AS NOTED  
REV. NO. X SH. NO.


KIEWIT PROJECT NO.	21162
KC PROJECT NO.	120174
DRAWING NO.	C-502
DATE	08/03/2023
SH. NO.	XXX OF --



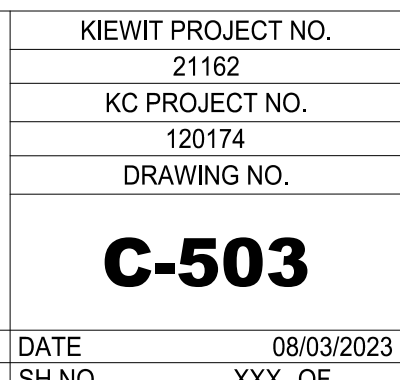



File: P:\120174-CHPE-INSTALL-KIEWIT\60\_CAD\20\_ENGINEERING\_CAD\_FILES\PACKAGE\_4A\NY\_TRAFFIC\_SAFETY\01\_KCE\SHEET\_FILES\21162\_4A\_C-504.DWG Saved: 4/27/2023 9:42:00 AM Plotted: 7/21/2023 10:47:44 AM Current User: Manny Sharma LastSavedBy: maharma

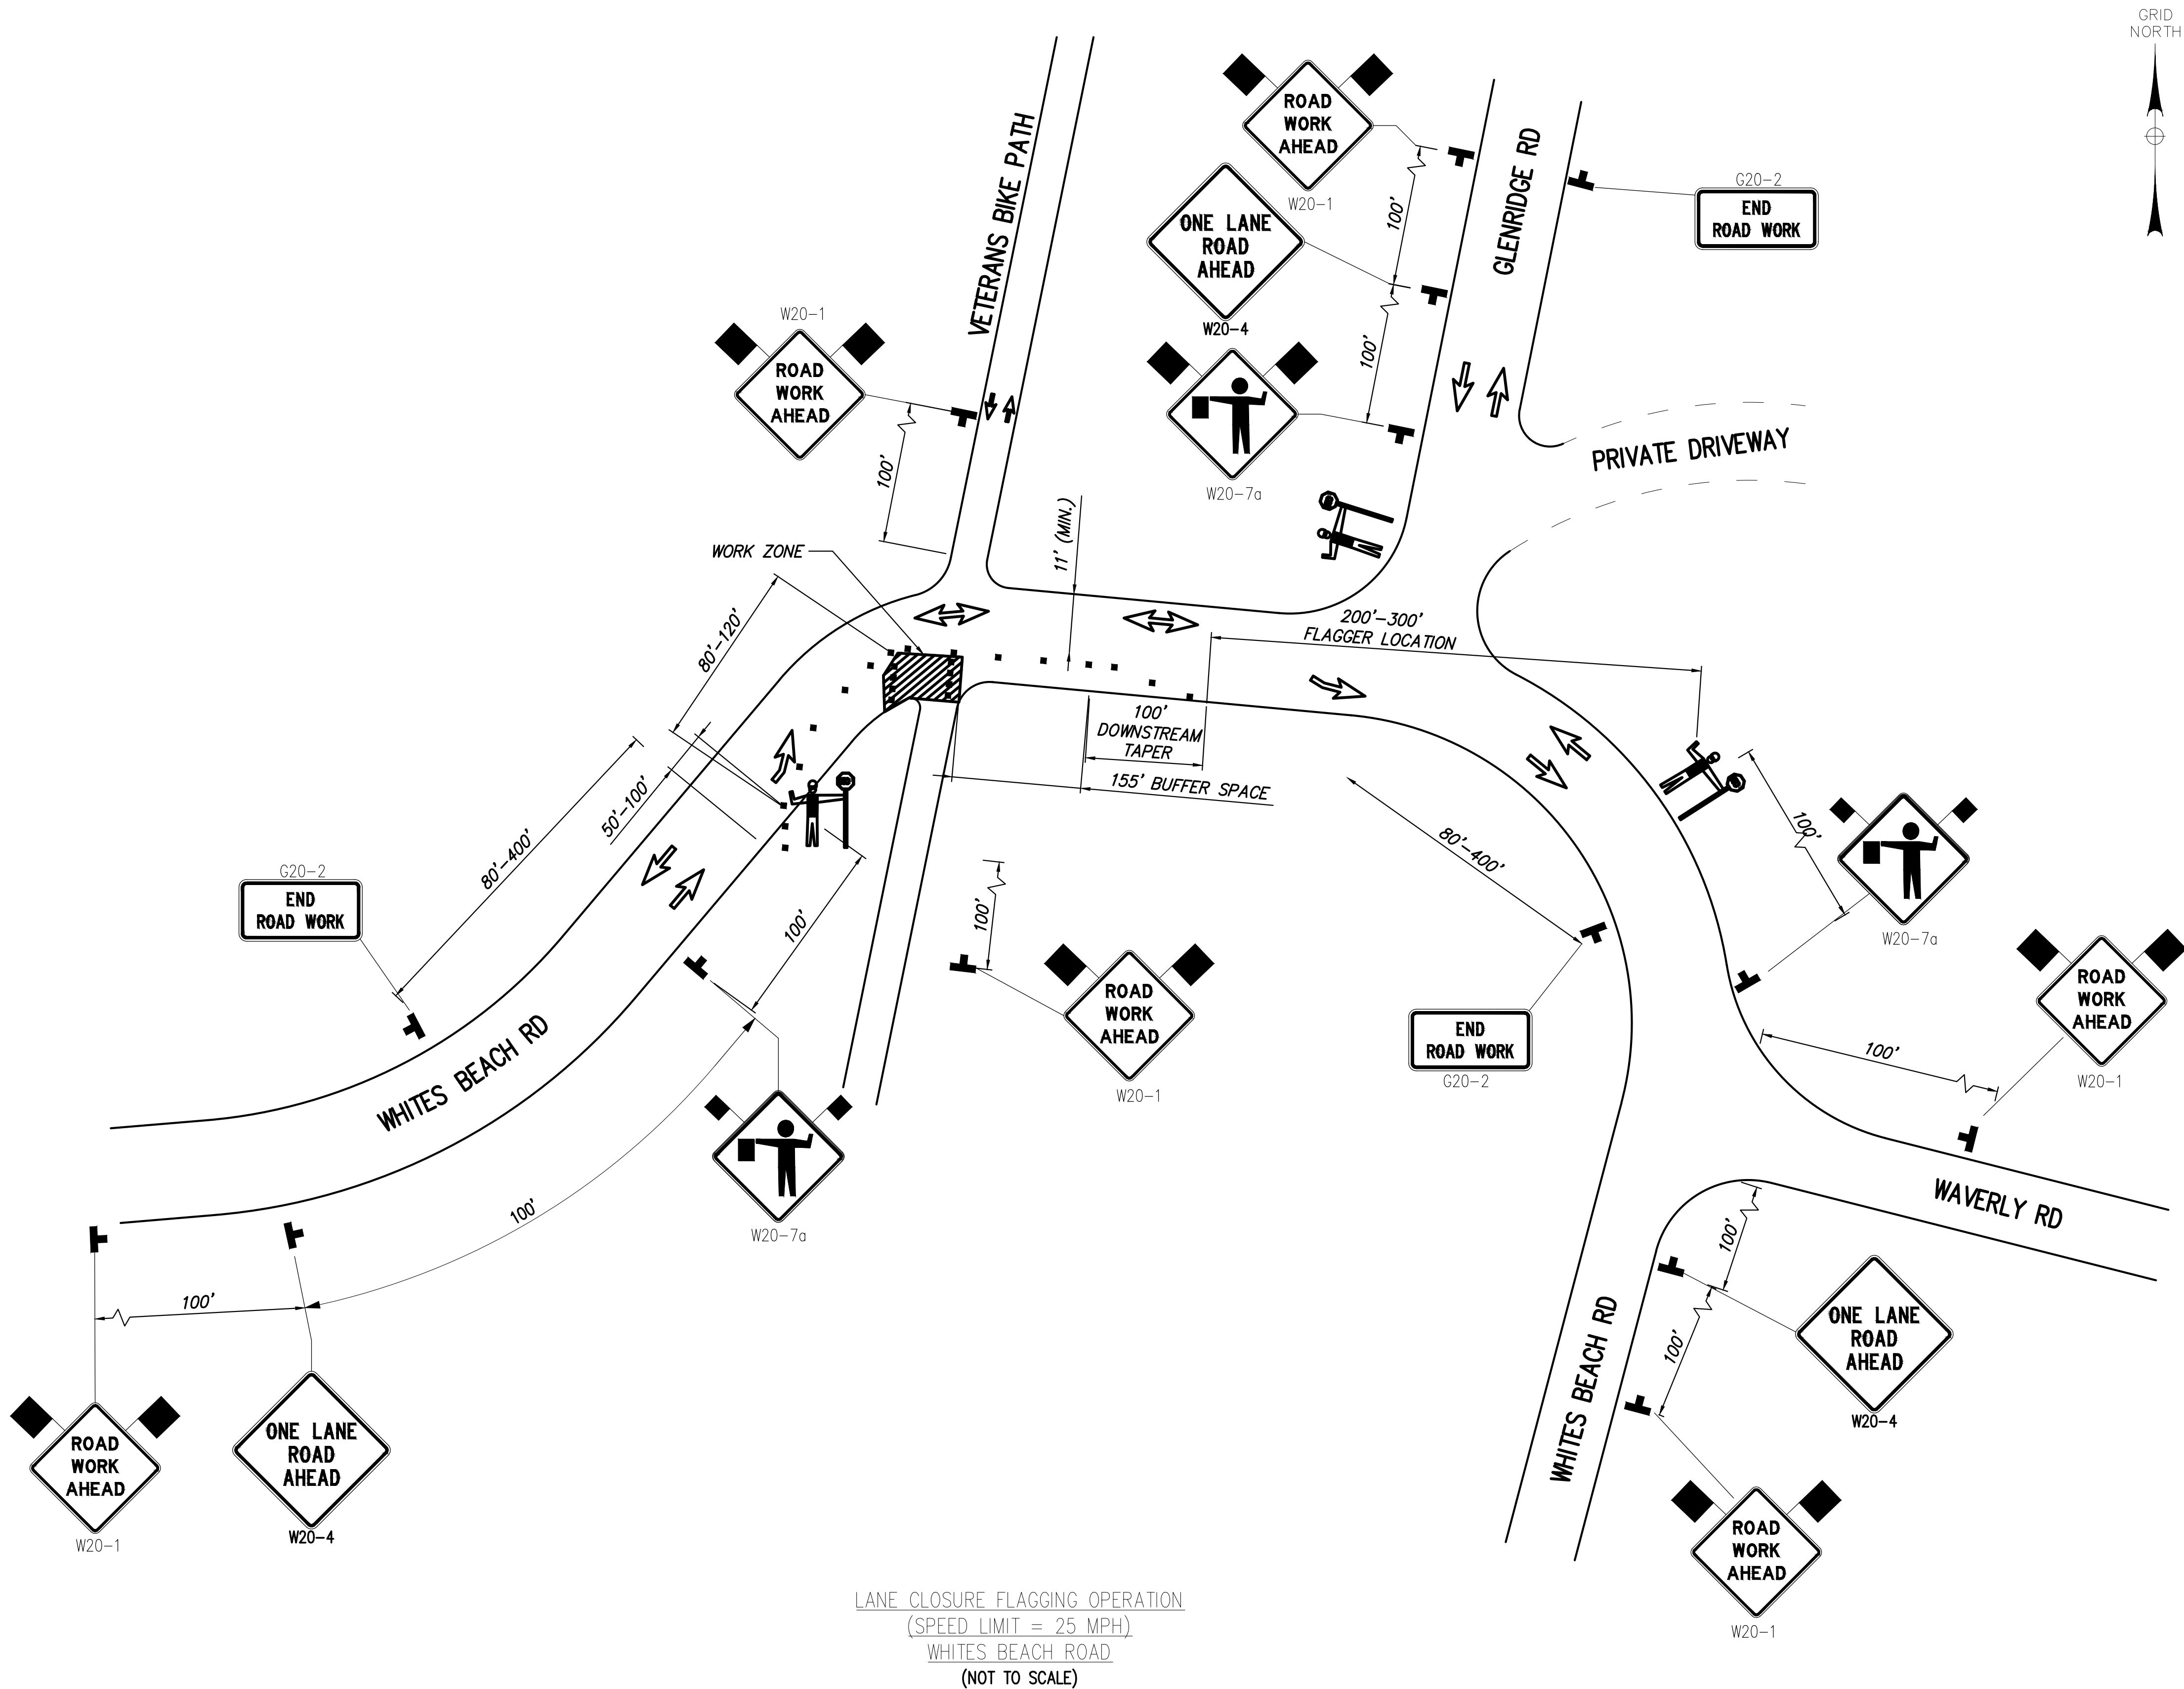

LANE CLOSURE FLAGGING OPERATION  
(SPEED LIMIT = 25 MPH)  
WHITES BEACH ROAD  
(NOT TO SCALE)



Engineering and  
Land Surveying, P.C.



IT IS A VIOLATION OF LAW FOR ANY PERSON, UNLESS THEY ARE ACTING UNDER THE DIRECTION OF A LICENSED PROFESSIONAL ENGINEER, ARCHITECT, LANDSCAPE ARCHITECT OR LAND SURVEYOR TO ALTER AN ITEM IN ANY WAY. IF AN ITEM BEARING THE STAMP OF A LICENSED PROFESSIONAL IS ALTERED, THE ALTERING ENGINEER, ARCHITECT, LANDSCAPE ARCHITECT OR LAND SURVEYOR SHALL STAMP THE DOCUMENT AND INCLUDE THE NOTATION "ALTERED BY" FOLLOWED BY THEIR SIGNATURE, THE DATE OF SUCH ALTERATION, AND A SPECIFIC DESCRIPTION OF THE ALTERATION.

0	08/03/2023	ISSUED FOR CONSTRUCTION SUBMISSION	MS	SB	
No.	DATE	SUBMITTAL / REVISION DESCRIPTION	DB	APP	

CHAMPLAIN HUDSON POWER EXPRESS  
SEGMENT 6 (PACKAGE 4A) - CP: BALLSTON TO GLENVILLE  
WORK ZONE TRAFFIC CONTROL DETAILS  
SHEET 3 OF 7

DRAWN BY: AB DESIGNED BY: MS APPROVED BY: SB SCALE AS NOTED  
REV. NO. X SH.NO.

KIEWIT PROJECT NO.	21162
KC PROJECT NO.	120174
DRAWING NO.	C-504
DATE	08/03/2023
SH.NO.	XXX OF --















File: P:\120174-CHPE-CABLE-INSTALL-KIEWIT\60\_CAD\20\_ENGINEERING\_CAD\_FILES\PACKAGE\_4A\NY\_TRAFFIC\_SAFETY\01\_KCE\SHEET\_FILES\21162\_4A\_C-508.DWG Saved: 4/27/2023 9:42:46 AM Plotted: 7/21/2023 10:50:01 AM Current User: Manny Sharma LastSavedBy: msharma

1

2




3

4


SHOULDER

TRAVEL LANE

SHOULDER

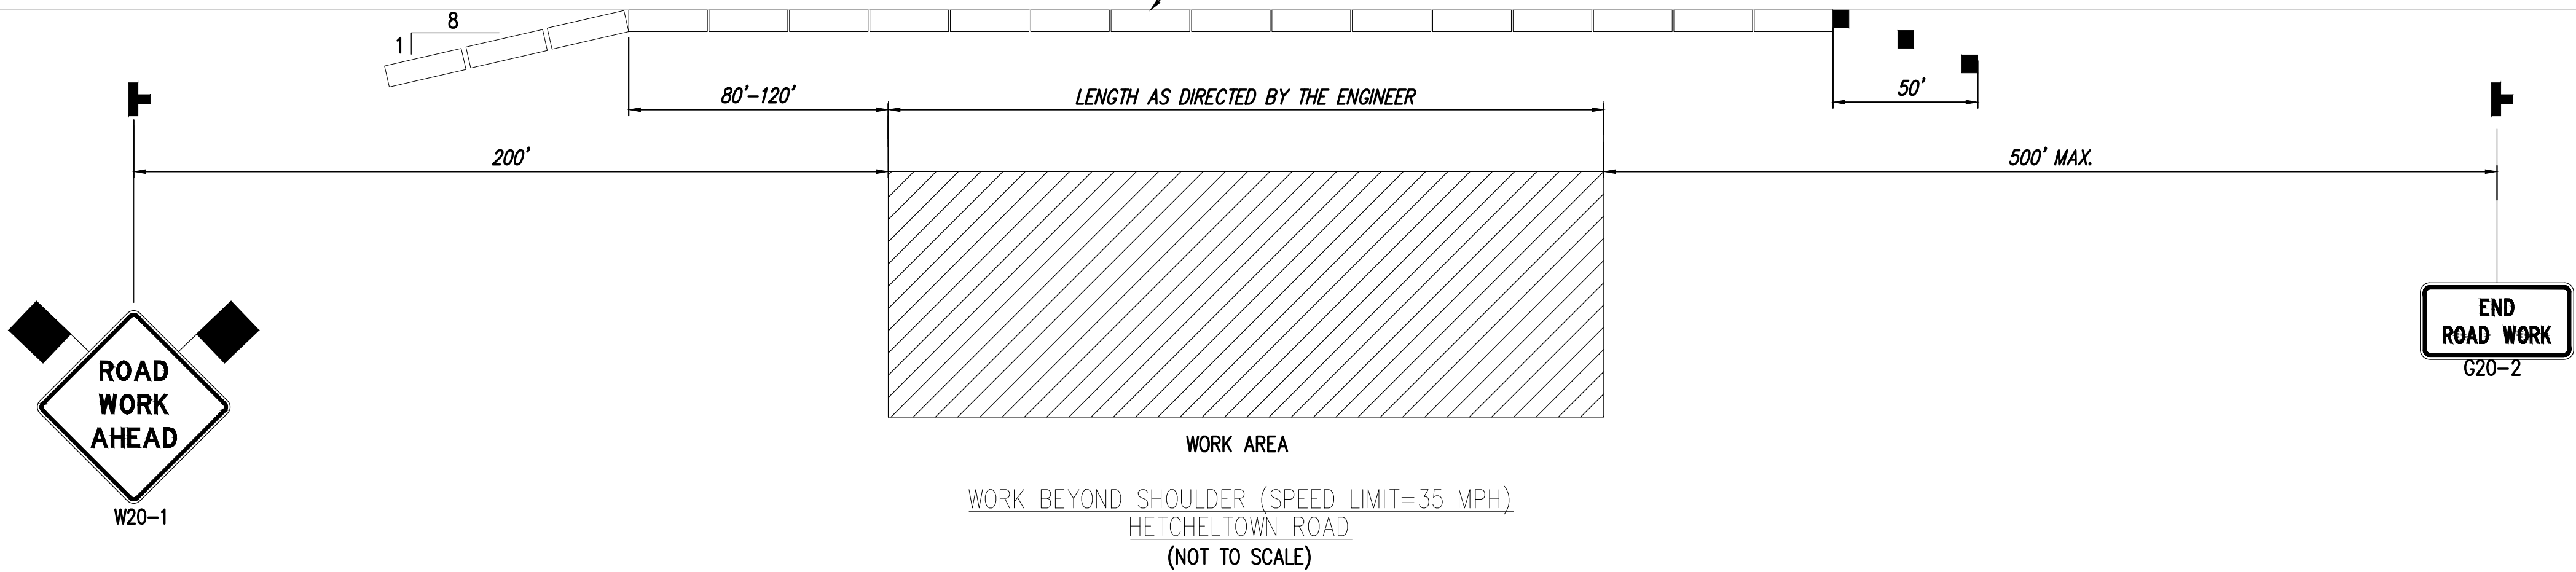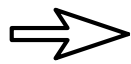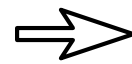

- NOTES:
- TEMPORARY CONCRETE BARRIER SHALL BE INSTALLED AT THE EDGE OF SHOULDER AT THE HETCHELTOWN ROAD HDD PIT LOCATION.

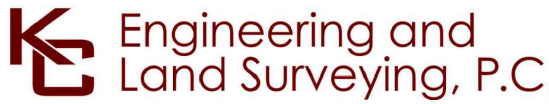

IT IS A VIOLATION OF LAW FOR ANY PERSON, UNLESS THEY ARE ACTING UNDER THE DIRECTION OF A LICENSED PROFESSIONAL ENGINEER, ARCHITECT, LANDSCAPE ARCHITECT OR LAND SURVEYOR TO ALTER AN ITEM IN ANY WAY. IF AN ITEM BEARING THE STAMP OF A LICENSED PROFESSIONAL IS ALTERED, THE ALTERING ENGINEER, ARCHITECT, LANDSCAPE ARCHITECT OR LAND SURVEYOR SHALL STAMP THE DOCUMENT AND INCLUDE THE NOTATION "ALTERED BY" FOLLOWED BY THEIR SIGNATURE, THE DATE OF SUCH ALTERATION, AND A SPECIFIC DESCRIPTION OF THE ALTERATION.

0	08/03/2023	ISSUED FOR CONSTRUCTION SUBMISSION	MS	SB	
No.	DATE	SUBMITTAL / REVISION DESCRIPTION	DB	APP	

CHAMPLAIN HUDSON POWER EXPRESS  
SEGMENT 6 (PACKAGE 4A) - CP: BALLSTON TO GLENVILLE  
WORK ZONE TRAFFIC CONTROL DETAILS  
SHEET 7 OF 7

KIEWIT PROJECT NO.	21162
KC PROJECT NO.	120174
DRAWING NO.	C-508
DATE	08/03/2023
SH.NO.	XXX OF --

DRAWN BY:	AB	DESIGNED BY:	MS	APPROVED BY:	SB	SCALE	AS NOTED
						REV. NO.	X