



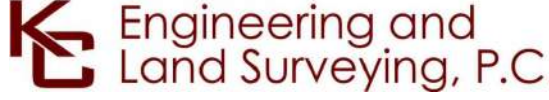


STA. 40128+00 TO STA. 40143+00 PLAN VIEW

SCALE: 1" = 50'

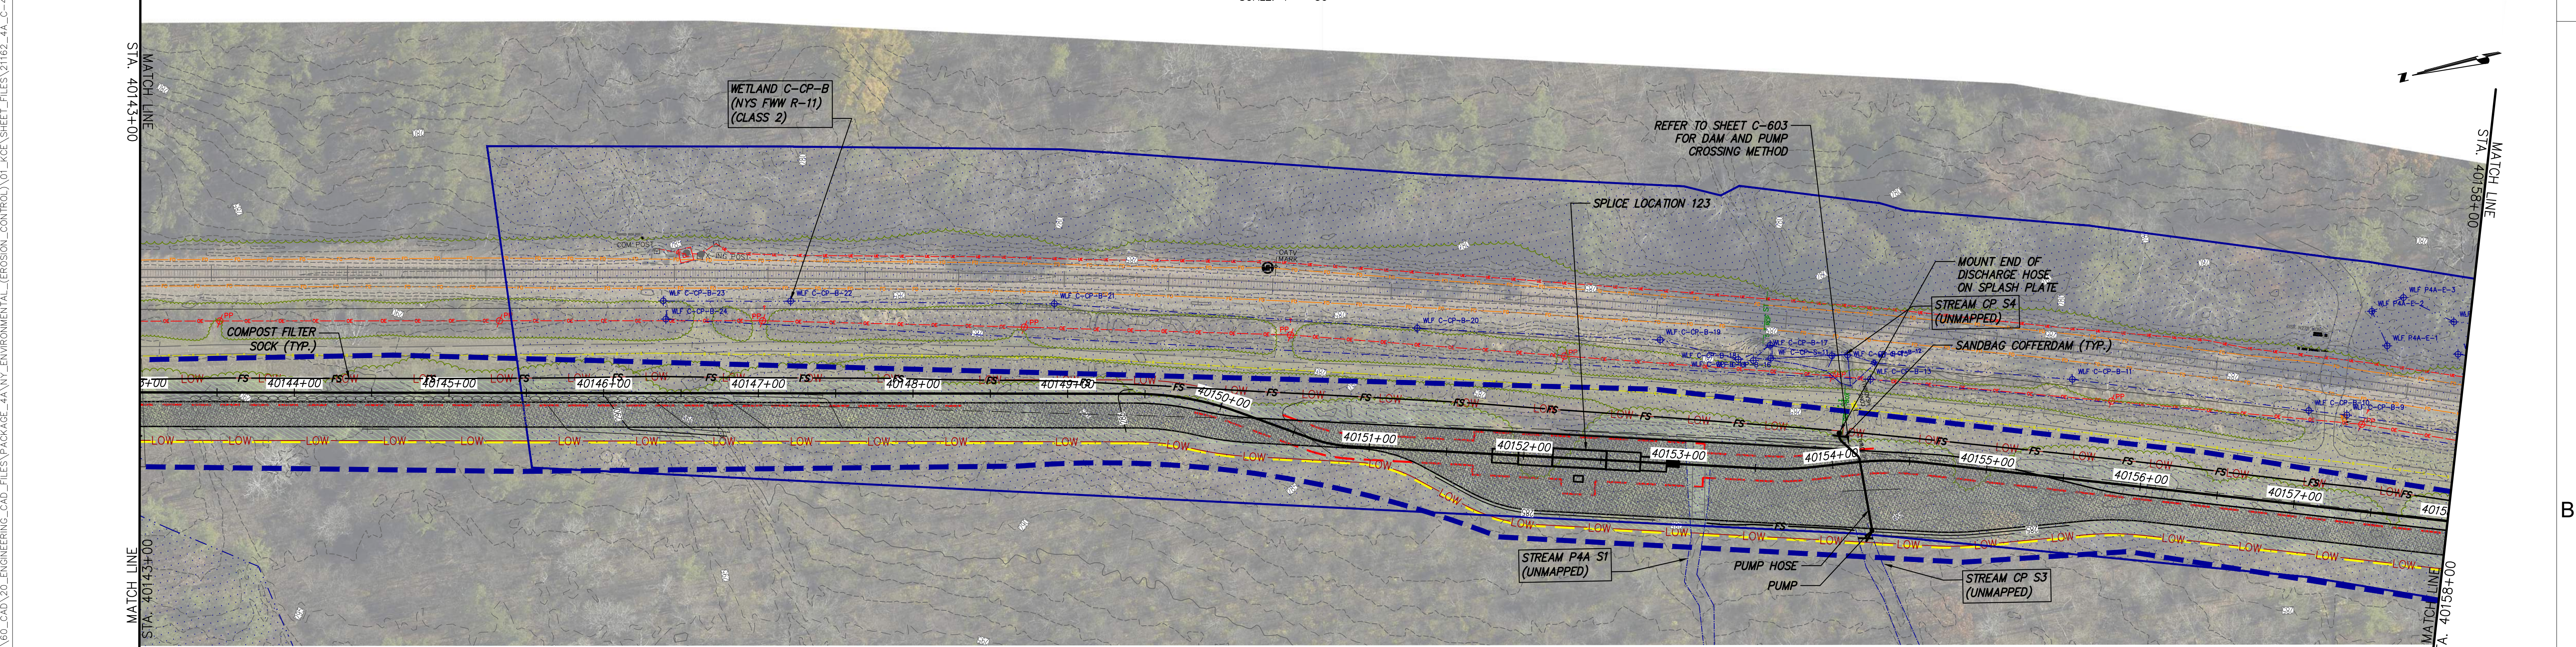

STA. 40143+00 TO STA. 40158+00 PLAN VIEW

SCALE: 1" = 50'




IT IS A VIOLATION OF LAW FOR ANY PERSON, UNLESS THEY ARE ACTING UNDER THE DIRECTION OF A LICENSED PROFESSIONAL ENGINEER, ARCHITECT, LANDSCAPE ARCHITECT OR LAND SURVEYOR TO ALTER AN ITEM IN ANY WAY. IF AN ITEM BEARING THE STAMP OF A LICENSED PROFESSIONAL IS ALTERED, THE ALTERING ENGINEER, ARCHITECT, LANDSCAPE ARCHITECT OR LAND SURVEYOR SHALL STAMP THE DOCUMENT AND INCLUDE THE NOTATION "ALTERED BY" FOLLOWED BY THEIR SIGNATURE, THE DATE OF SUCH ALTERATION, AND A SPECIFIC DESCRIPTION OF THE ALTERATION.

| No. | DATE | SUBMITTAL / REVISION DESCRIPTION | DB | APP |
|-----|------------|------------------------------------|----|-----|
| 0 | 08/03/2023 | ISSUED FOR CONSTRUCTION SUBMISSION | BL | SL |


CHAMPLAIN HUDSON POWER EXPRESS
SEGMENT 6 (PACKAGE 4A) - CP: BALLSTON TO GLENVILLE
EROSION AND SEDIMENT CONTROL PLAN
STA. 40128+00 TO STA. 40158+00

KIEWIT PROJECT NO. 21162
KC PROJECT NO. 120174
DRAWING NO. **C-405**


| DRAWN BY: | DESIGNED BY: | APPROVED BY: | SCALE | AS NOTED | DATE |
|-----------|--------------|--------------|----------|----------|------------|
| BL | BL | SL | REV. NO. | 0 | 08/03/2023 |

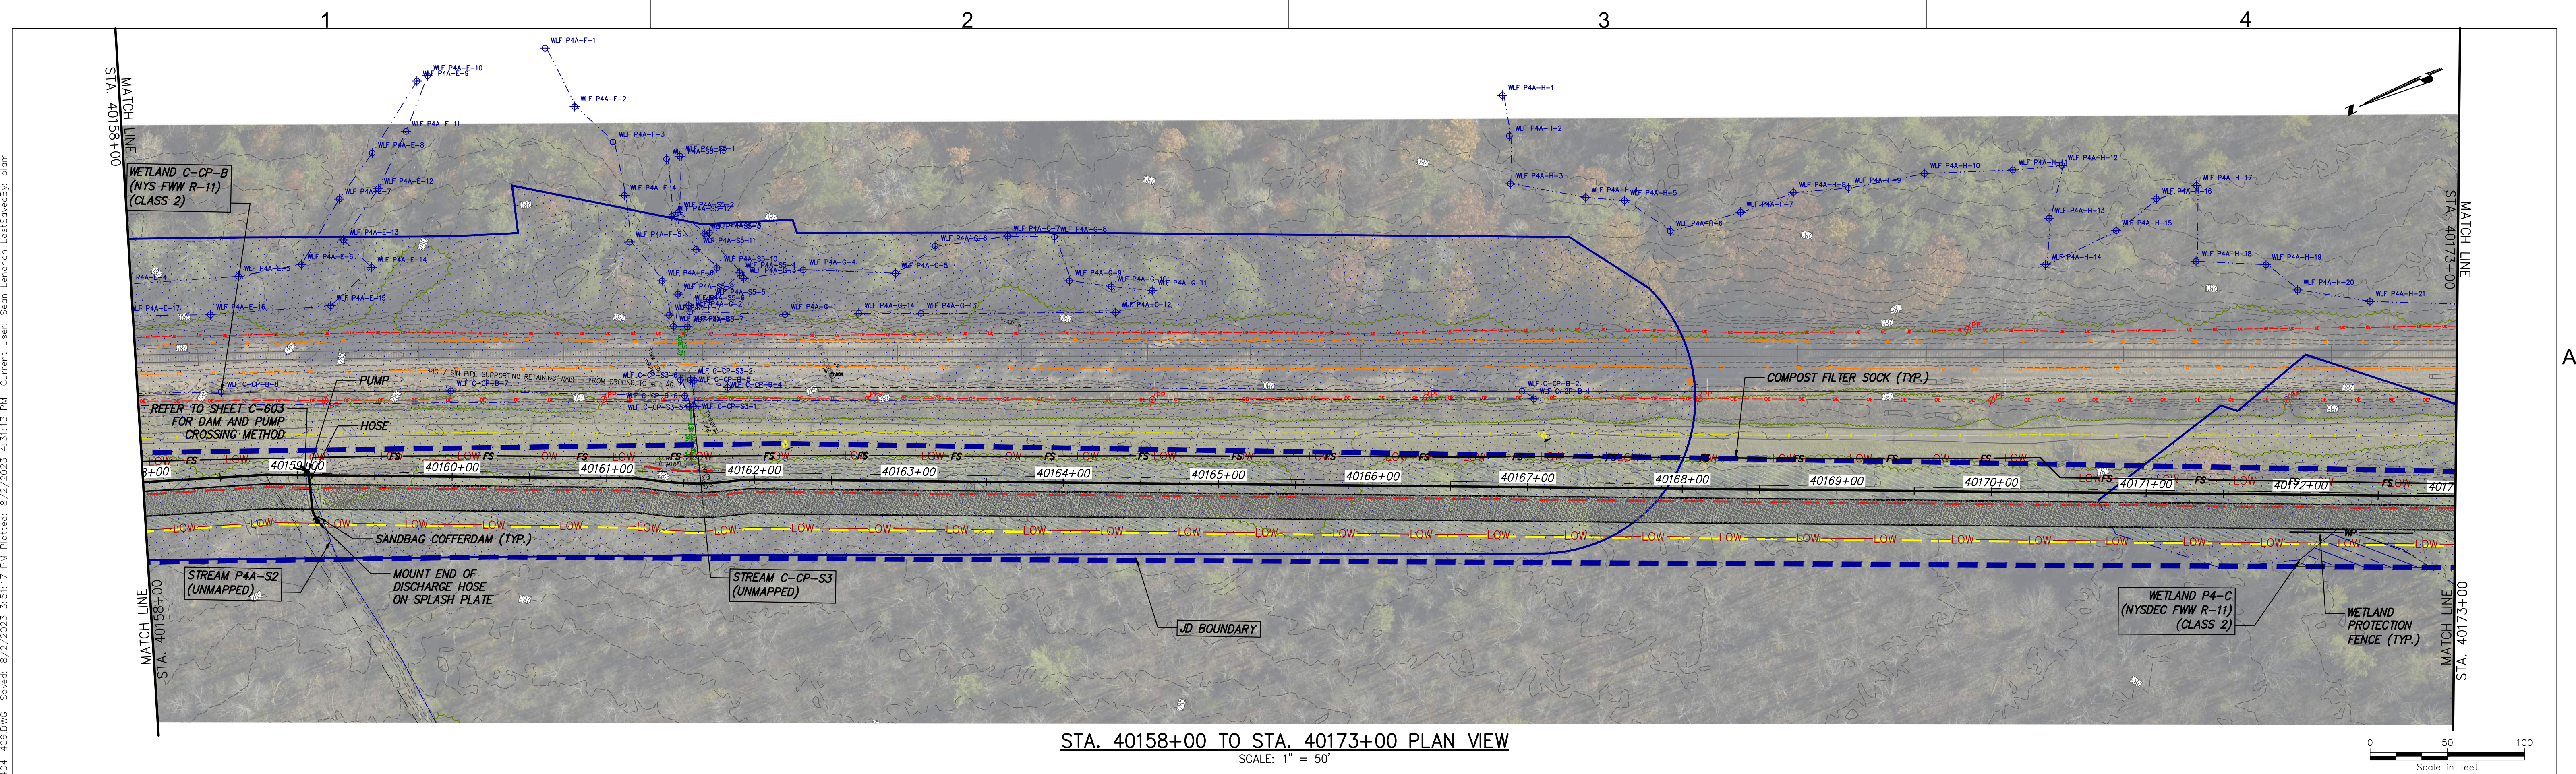


STA. 40158+00 TO STA. 40173+00 PLAN VIEW
SCALE: 1" = 50'

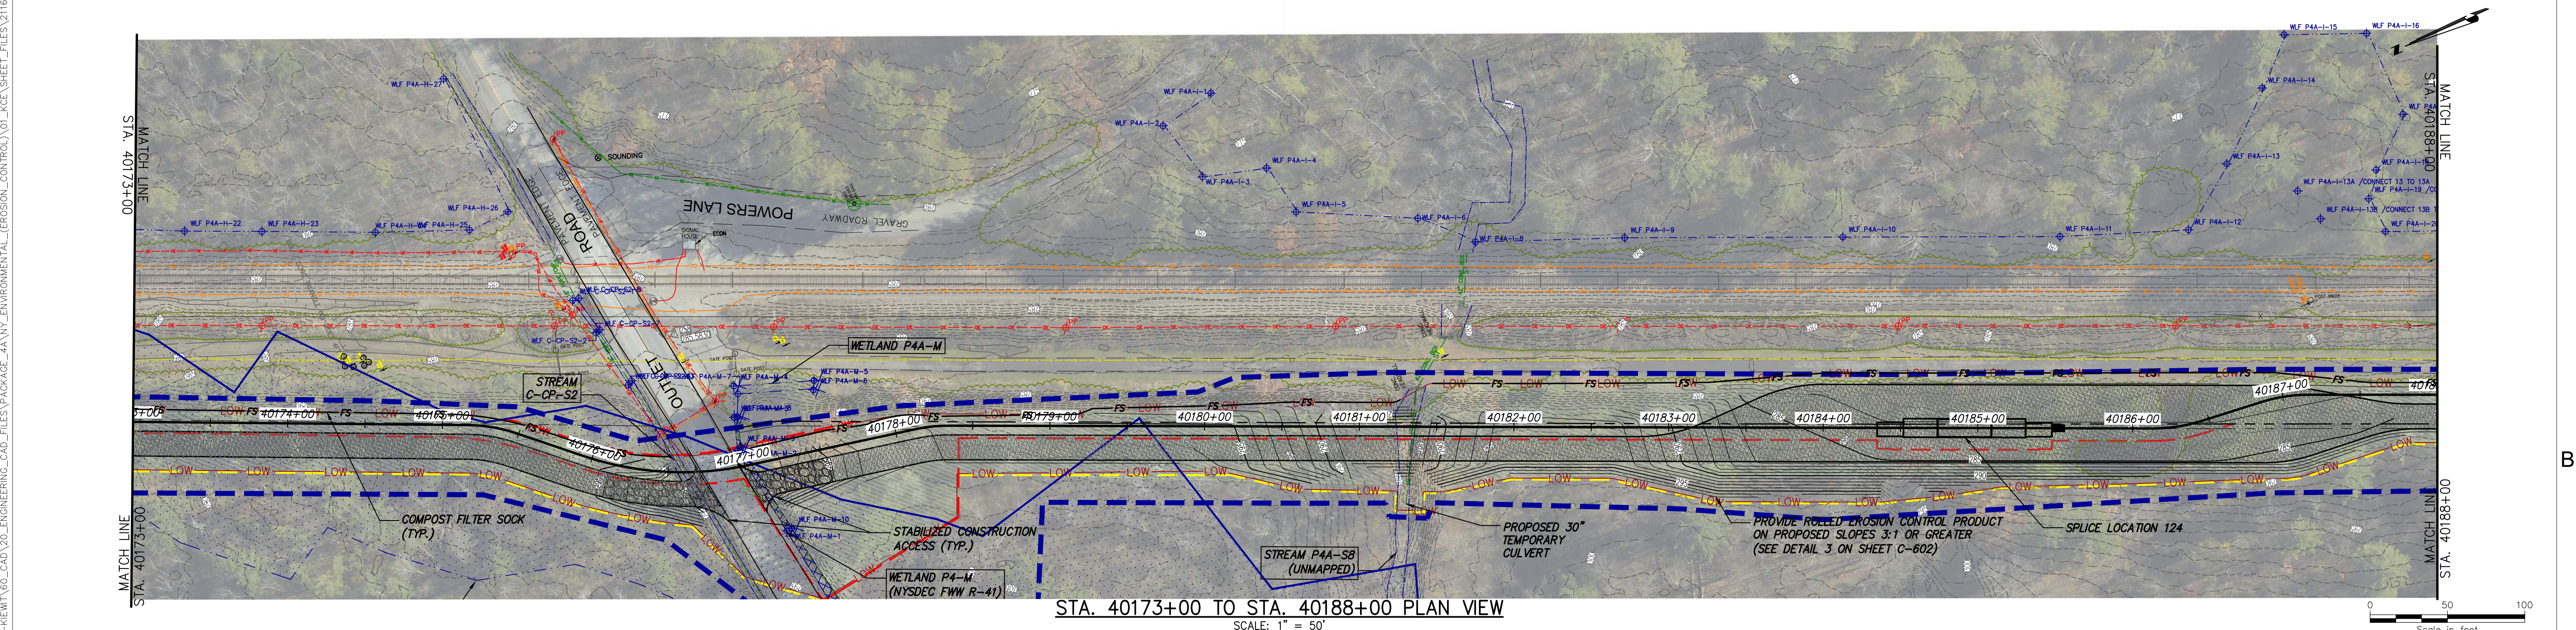


STA. 40173+00 TO STA. 40188+00 PLAN VIEW
SCALE: 1" = 50'




Champlain Hudson
Power Express



Kiewit

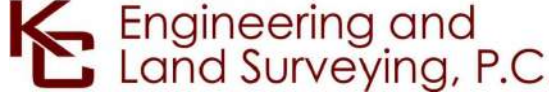

Engineering and
Land Surveying, P.C.



STATE OF NEW YORK
SEAN LEHMAN
102293
LICENSED PROFESSIONAL ENGINEER

IT IS A VIOLATION OF LAW FOR ANY PERSON, UNLESS THEY ARE ACTING UNDER THE DIRECTION OF A LICENSED PROFESSIONAL ENGINEER, ARCHITECT, LANDSCAPE ARCHITECT OR LAND SURVEYOR TO ALTER AN ITEM IN ANY WAY. IF AN ITEM BEARING THE STAMP OF A LICENSED PROFESSIONAL IS ALTERED, THE ALTERING ENGINEER, ARCHITECT, LANDSCAPE ARCHITECT OR LAND SURVEYOR SHALL STAMP THE DOCUMENT AND INCLUDE THE NOTATION "ALTERED BY" FOLLOWED BY THEIR SIGNATURE, THE DATE OF SUCH ALTERATION, AND A SPECIFIC DESCRIPTION OF THE ALTERATION.

| No. | DATE | SUBMITTAL / REVISION DESCRIPTION | DB | APP |
|-----|------------|------------------------------------|----|-----|
| 0 | 08/03/2023 | ISSUED FOR CONSTRUCTION SUBMISSION | BL | SL |

CHAMPLAIN HUDSON POWER EXPRESS
SEGMENT 6 (PACKAGE 4A) - CP: BALLSTON TO GLENVILLE
EROSION AND SEDIMENT CONTROL PLAN
STA. 40158+00 TO STA. 40188+00

| | | | | | | | | | |
|-----------|----|--------------|----|--------------|----|----------|----------|--------|------------|
| DRAWN BY: | BL | DESIGNED BY: | BL | APPROVED BY: | SL | SCALE: | AS NOTED | DATE: | 08/03/2023 |
| | | | | | | REV. NO. | | SH.NO. | OF |

| | |
|--------------------|--------|
| KIEWIT PROJECT NO. | 21162 |
| KC PROJECT NO. | 120174 |
| DRAWING NO. | C-406 |

