




STA. 45300+00 TO STA. 45315+00 PLAN VIEW
SCALE: 1" = 50'

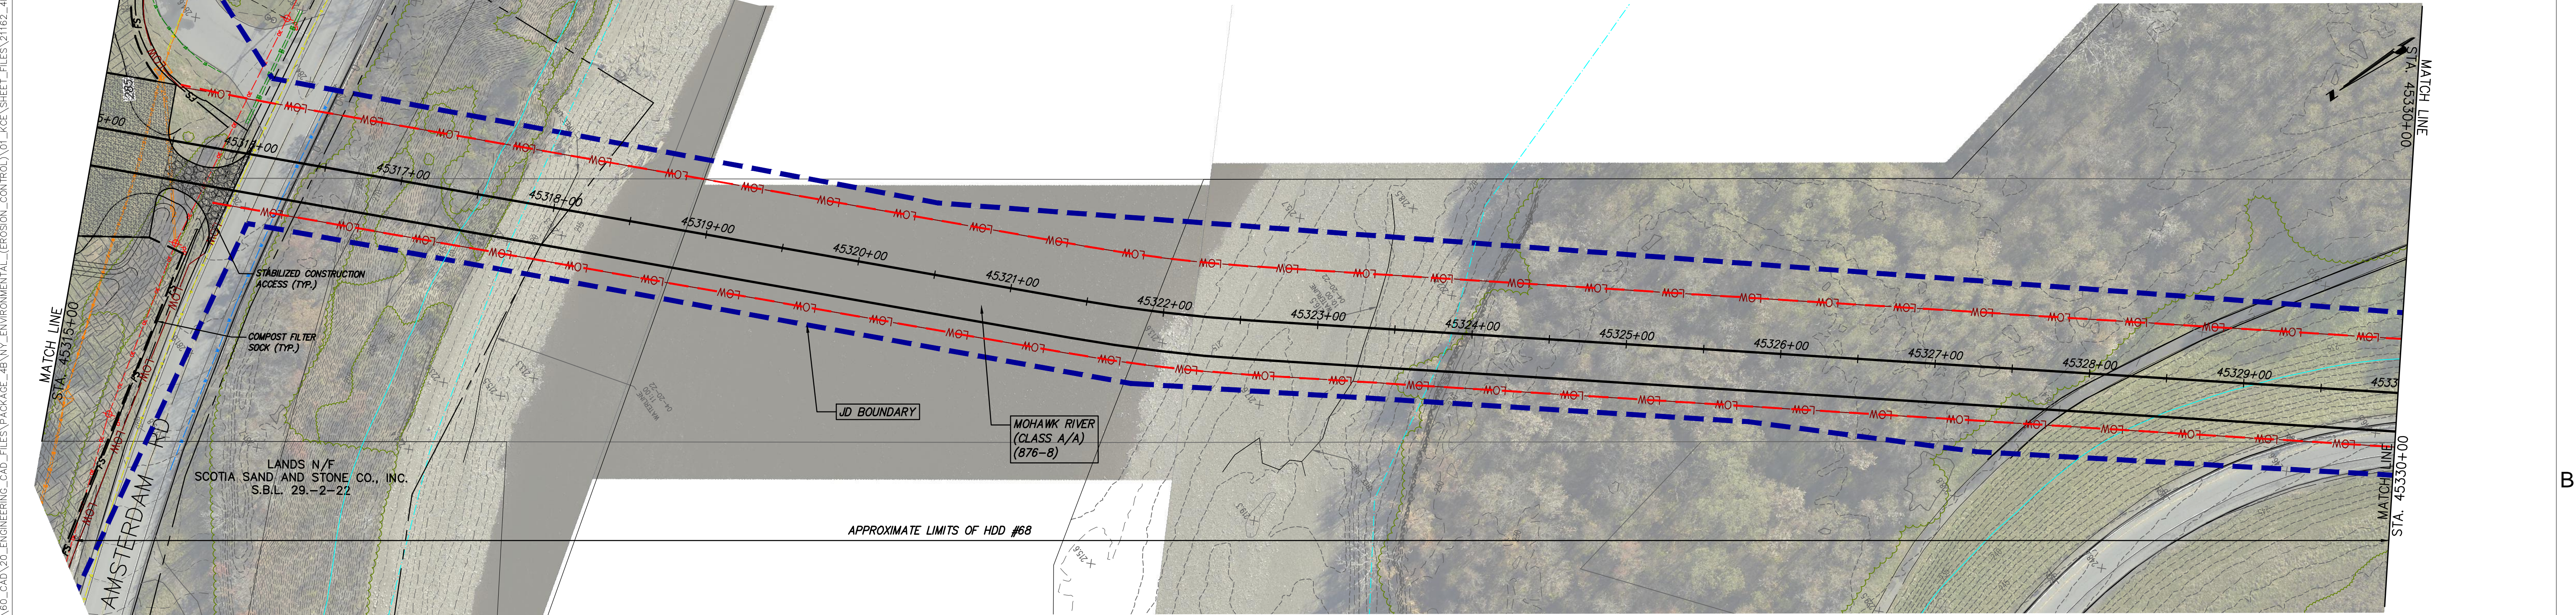


STA. 45315+00 TO STA. 45330+00 PLAN VIEW
SCALE: 1" = 50'




Champlain Hudson
Power Express



Kiewit

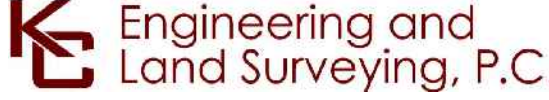

Engineering and
Land Surveying, P.C.



STATE OF NEW YORK
JANUARY 1994
102293
LAND SURVEYING
PROFESSIONAL ENGINEER

IT IS A VIOLATION OF LAW FOR ANY PERSON, UNLESS THEY ARE ACTING UNDER THE DIRECTION OF A LICENSED PROFESSIONAL ENGINEER, ARCHITECT, LANDSCAPE ARCHITECT OR LAND SURVEYOR TO ALTER AN ITEM IN ANY WAY. IF AN ITEM BEARING THE STAMP OF A LICENSED PROFESSIONAL IS ALTERED, THE ALTERING ENGINEER, ARCHITECT, LANDSCAPE ARCHITECT OR LAND SURVEYOR SHALL STAMP THE DOCUMENT AND INCLUDE THE NOTATION "ALTERED BY" FOLLOWED BY THEIR SIGNATURE, THE DATE OF SUCH ALTERATION, AND A SPECIFIC DESCRIPTION OF THE ALTERATION.

No.	DATE	SUBMITTAL / REVISION DESCRIPTION	DB	APP
0	07/28/2023	ISSUED FOR CONSTRUCTION SUBMISSION	BL	SL


CHAMPLAIN HUDSON POWER EXPRESS
SEGMENT 7 (PACKAGE 4B) - CSX - PAN AM SOUTHERN
EROSION AND SEDIMENT CONTROL PLAN
STA. 45300+00 TO STA. 45330+00

DRAWN BY: BL
DESIGNED BY: BL
APPROVED BY: SL

SCALE: AS NOTED
REV. NO. 0


DATE: 07/26/2023
SH.NO. XXX OF

KIEWIT PROJECT NO. 21162
KC PROJECT NO. 120174
DRAWING NO. C-411

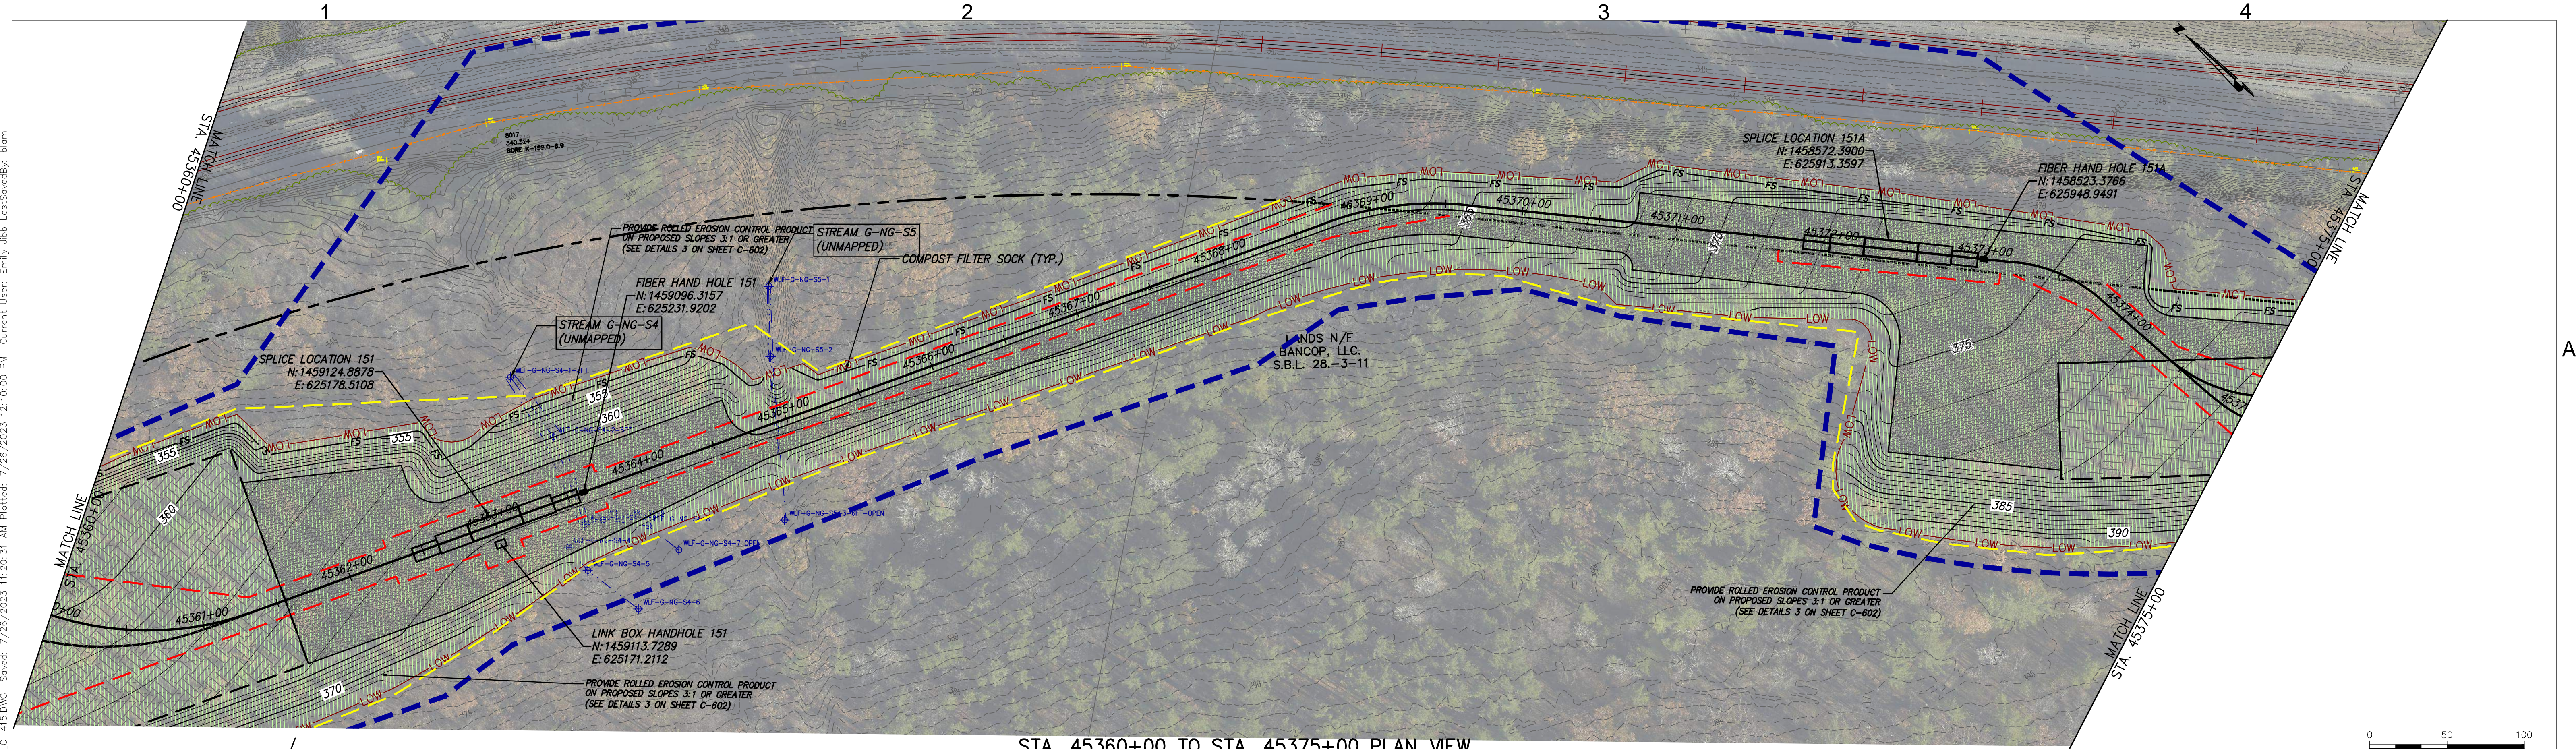


STA. 45360+00 TO STA. 45375+00 PLAN VIEW

SCALE: 1" = 50'

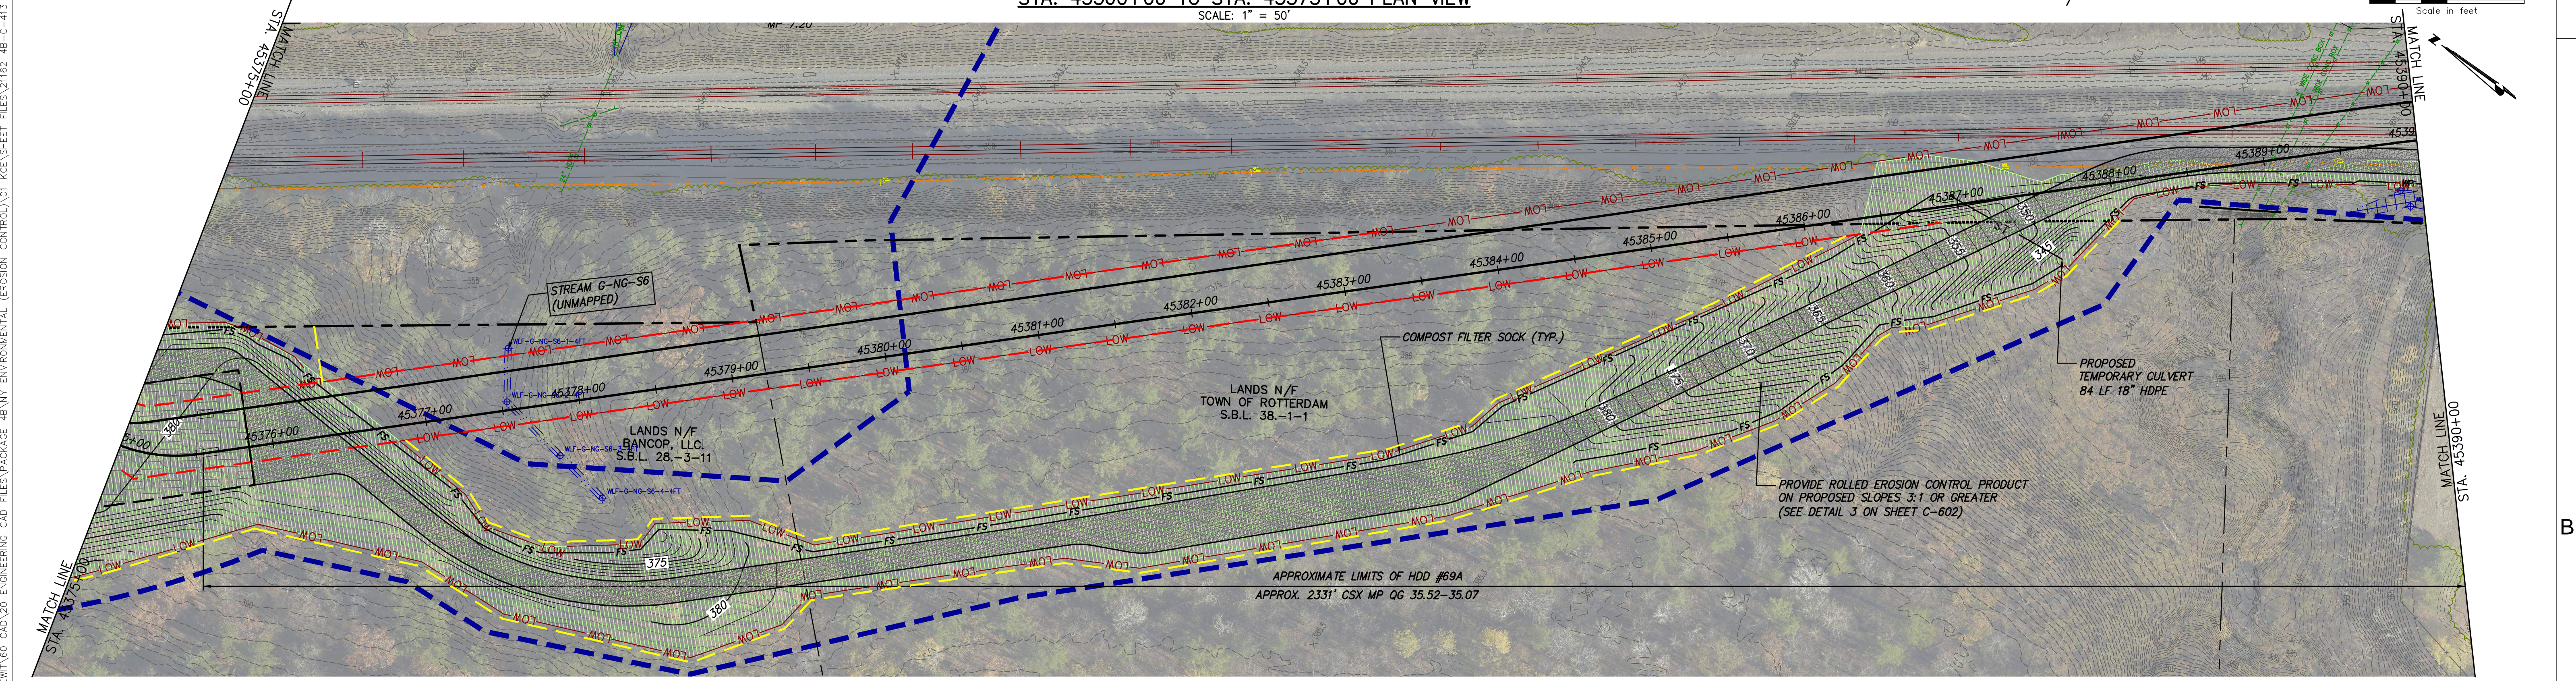


STA. 45375+00 TO STA. 45390+00 PLAN VIEW


SCALE: 1" = 50'




Champlain Hudson
Power Express



Kiewit

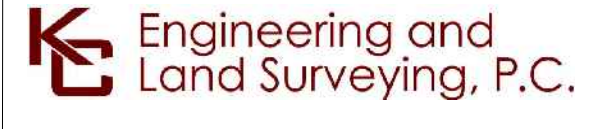

Engineering and
Land Surveying, P.C.



IT IS A VIOLATION OF LAW FOR ANY PERSON, UNLESS THEY ARE ACTING UNDER THE DIRECTION OF A LICENSED PROFESSIONAL ENGINEER, ARCHITECT, LANDSCAPE ARCHITECT OR LAND SURVEYOR TO ALTER AN ITEM IN ANY WAY. IF AN ITEM BEARING THE STAMP OF A LICENSED PROFESSIONAL IS ALTERED, THE ALTERING ENGINEER, ARCHITECT, LANDSCAPE ARCHITECT OR LAND SURVEYOR SHALL STAMP THE DOCUMENT AND INCLUDE THE NOTATION "ALTERED BY" FOLLOWED BY THEIR SIGNATURE, THE DATE OF SUCH ALTERATION, AND A SPECIFIC DESCRIPTION OF THE ALTERATION.

No.	DATE	SUBMITTAL / REVISION DESCRIPTION	DB	APP
0	07/28/2023	ISSUED FOR CONSTRUCTION SUBMISSION	BL	SL

CHAMPLAIN HUDSON POWER EXPRESS
SEGMENT 7 (PACKAGE 4B) - CSX - PAN AM SOUTHERN
EROSION AND SEDIMENT CONTROL PLAN
STA. 45360+00 TO STA. 45390+00

DRAWN BY: BL

DESIGNED BY: BL

APPROVED BY: SL

SCALE: AS NOTED

REV. NO. 0


KIEWIT PROJECT NO.
21162
KC PROJECT NO.
120174
DRAWING NO.
C-413

DATE
07/26/2023

OF



SCALE: 1" = 50'

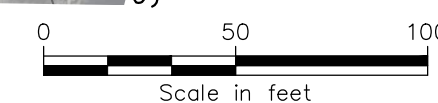

SCALE: 1" = 50'

