




STA. 45300+00 TO STA. 45315+00 PLAN VIEW  
SCALE: 1" = 50'

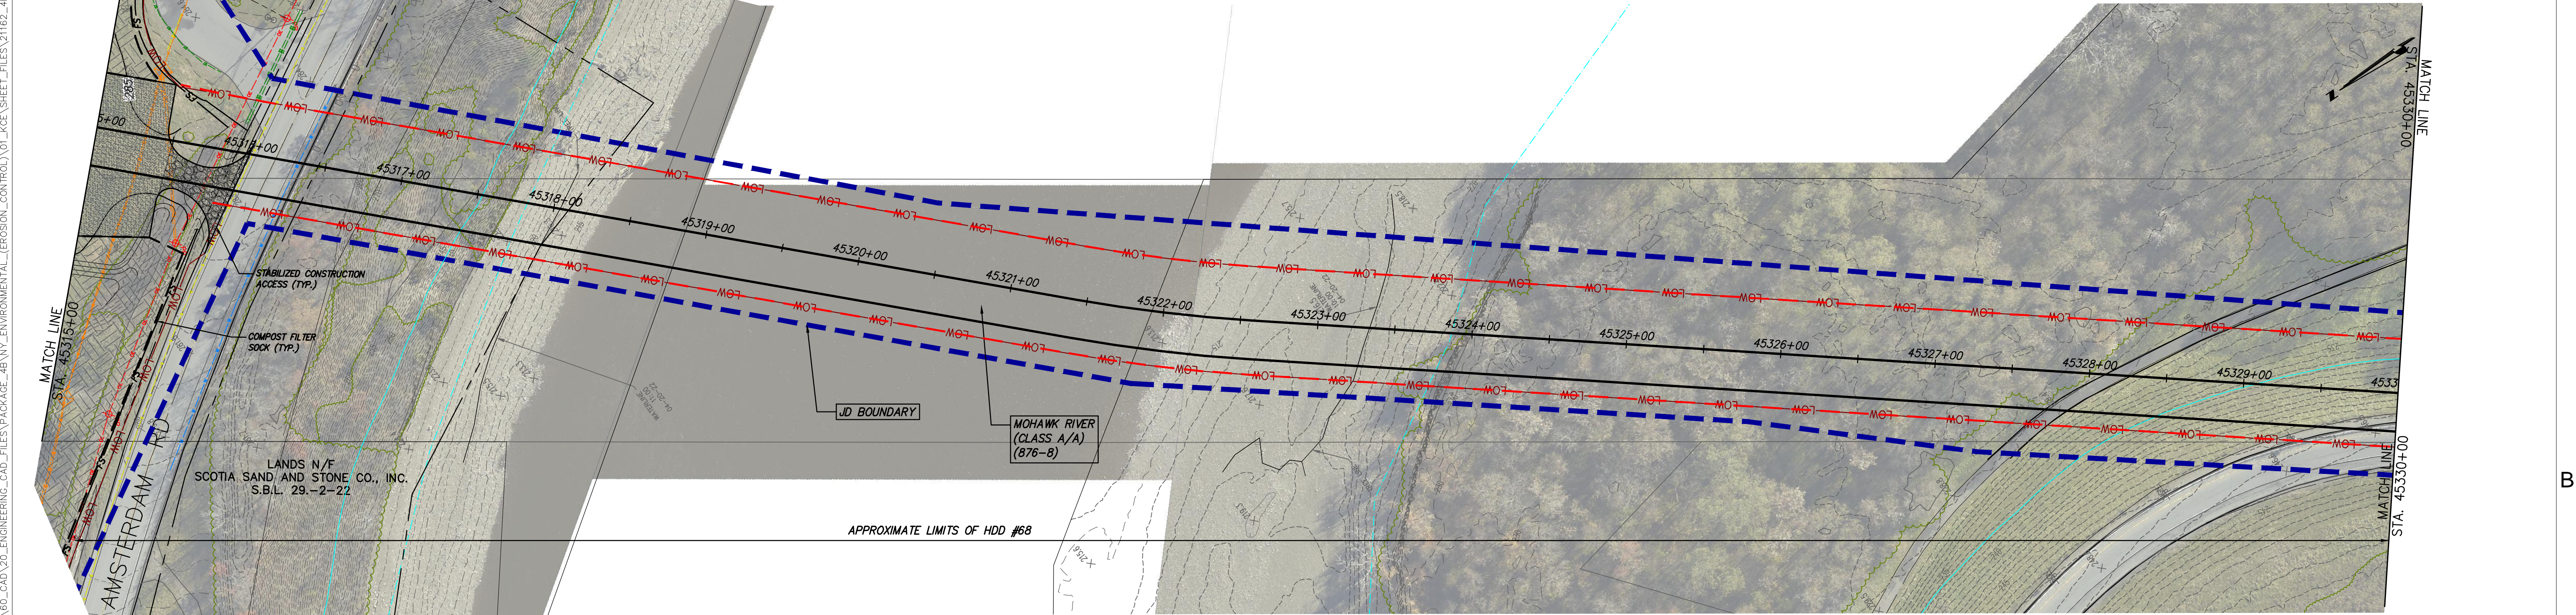


STA. 45315+00 TO STA. 45330+00 PLAN VIEW  
SCALE: 1" = 50'




Champlain Hudson  
Power Express



Kiewit

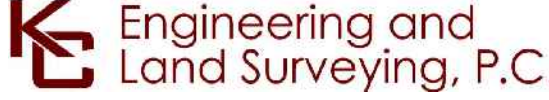

Engineering and  
Land Surveying, P.C.



STATE OF NEW YORK  
SEAN LEMAHY  
102293  
LICENSED PROFESSIONAL ENGINEER

IT IS A VIOLATION OF LAW FOR ANY PERSON, UNLESS THEY ARE ACTING UNDER THE DIRECTION OF A LICENSED PROFESSIONAL ENGINEER, ARCHITECT, LANDSCAPE ARCHITECT OR LAND SURVEYOR TO ALTER AN ITEM IN ANY WAY. IF AN ITEM BEARING THE STAMP OF A LICENSED PROFESSIONAL IS ALTERED, THE ALTERING ENGINEER, ARCHITECT, LANDSCAPE ARCHITECT OR LAND SURVEYOR SHALL STAMP THE DOCUMENT AND INCLUDE THE NOTATION "ALTERED BY" FOLLOWED BY THEIR SIGNATURE, THE DATE OF SUCH ALTERATION, AND A SPECIFIC DESCRIPTION OF THE ALTERATION.

No.	DATE	SUBMITTAL / REVISION DESCRIPTION	DB	APP
0	07/28/2023	ISSUED FOR CONSTRUCTION SUBMISSION	BL	SL

### CHAMPLAIN HUDSON POWER EXPRESS SEGMENT 7 (PACKAGE 4B) - CSX - PAN AM SOUTHERN EROSION AND SEDIMENT CONTROL PLAN STA. 45300+00 TO STA. 45330+00

DRAWN BY: BL

DESIGNED BY: BL

APPROVED BY: SL

SCALE: AS NOTED

REV. NO. 0


KIEWIT PROJECT NO. 21162

KC PROJECT NO. 120174

DRAWING NO. C-411


DATE 07/26/2023

SH.NO. XXX OF

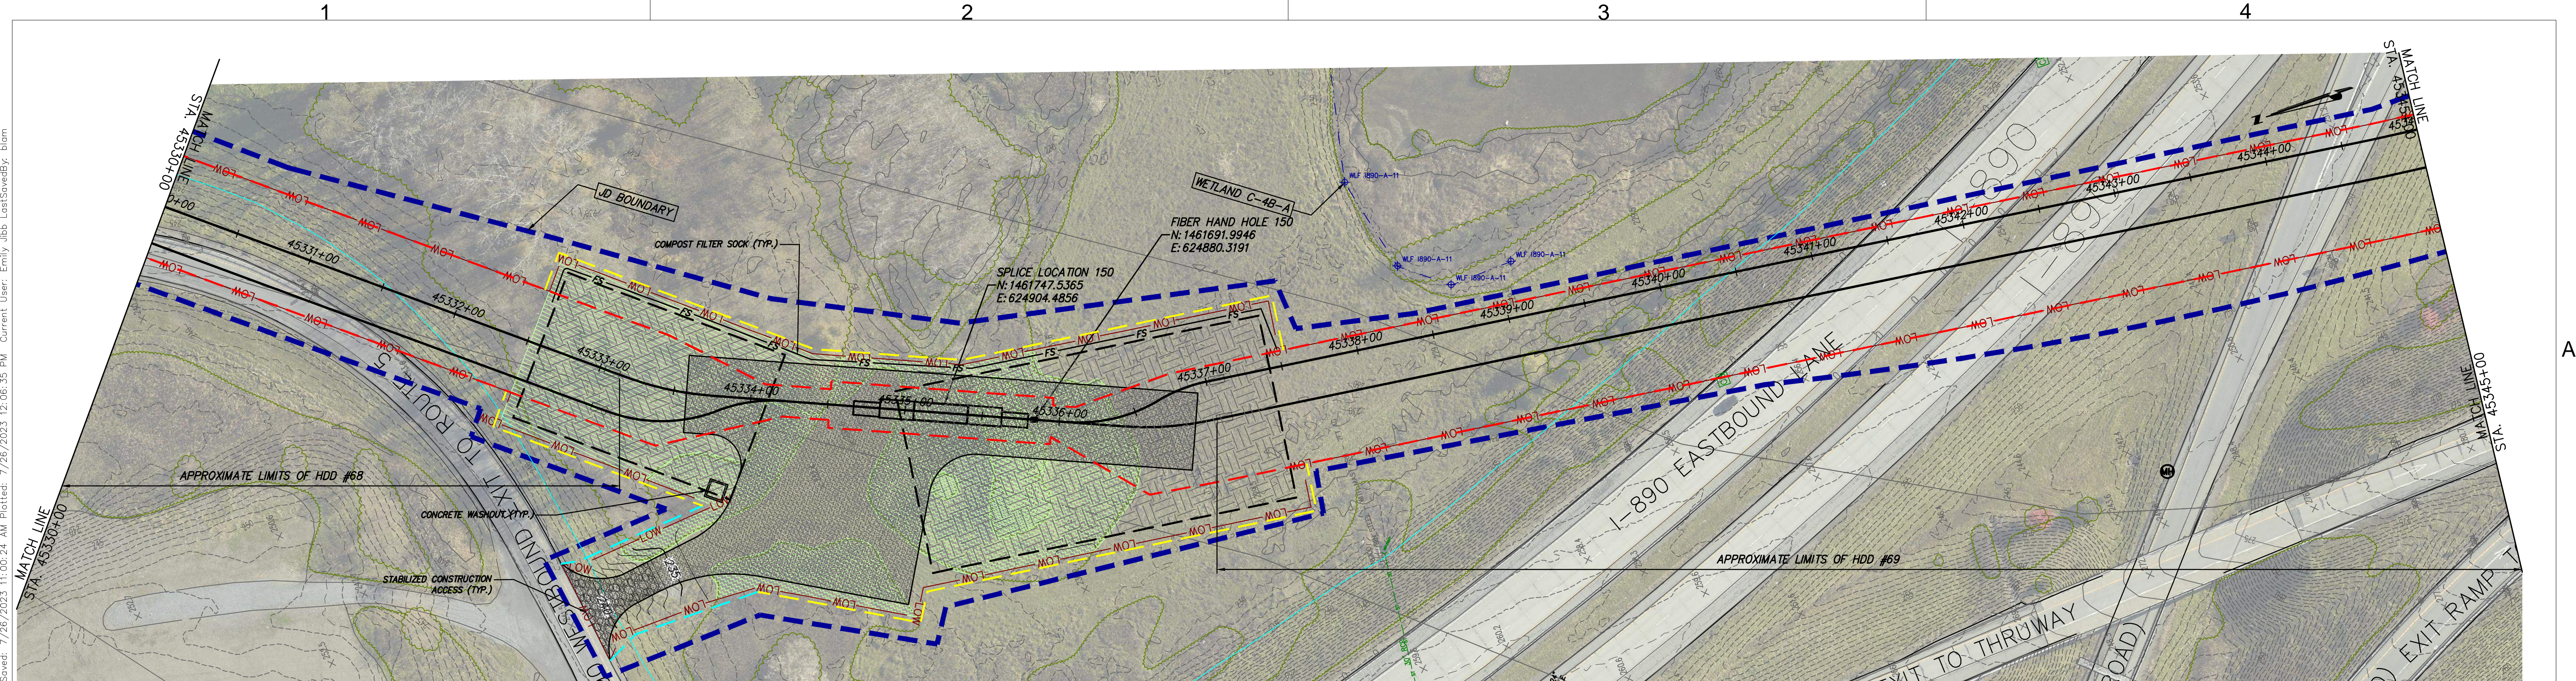


STA. 45330+00 TO STA. 45345+00 PLAN VIEW

SCALE: 1" = 50'

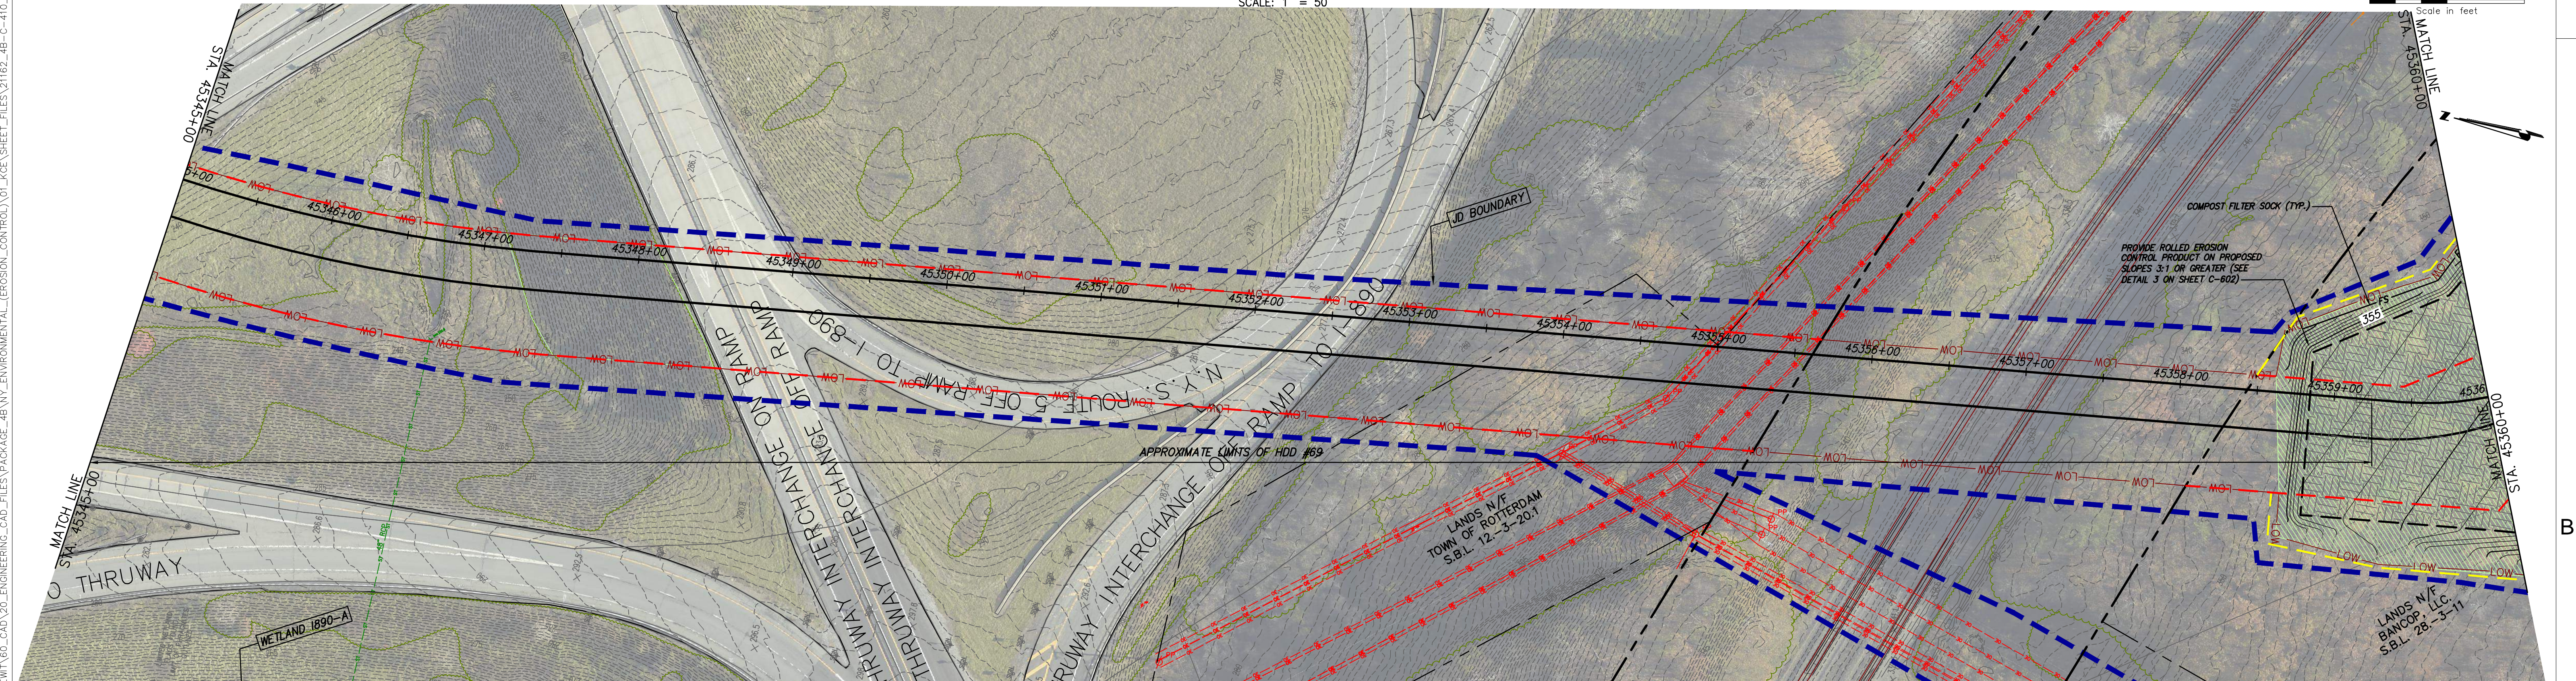


STA. 45345+00 TO STA. 45360+00 PLAN VIEW


SCALE: 1" = 50'




Champlain Hudson  
Power Express



Kiewit



Engineering and  
Land Surveying, P.C.



STATE OF NEW YORK  
SEAN LEMAY  
LICENSED PROFESSIONAL ENGINEER  
102293

IT IS A VIOLATION OF LAW FOR ANY PERSON, UNLESS THEY ARE ACTING UNDER THE DIRECTION OF A LICENSED PROFESSIONAL ENGINEER, ARCHITECT, LANDSCAPE ARCHITECT OR LAND SURVEYOR TO ALTER AN ITEM IN ANY WAY. IF AN ITEM BEARING THE STAMP OF A LICENSED PROFESSIONAL IS ALTERED, THE ALTERING ENGINEER, ARCHITECT, LANDSCAPE ARCHITECT OR LAND SURVEYOR SHALL STAMP THE DOCUMENT AND INCLUDE THE NOTATION "ALTERED BY" FOLLOWED BY THEIR SIGNATURE, THE DATE OF SUCH ALTERATION, AND A SPECIFIC DESCRIPTION OF THE ALTERATION.

No.	DATE	SUBMITTAL / REVISION DESCRIPTION	DB	APP
0	07/28/2023	ISSUED FOR CONSTRUCTION SUBMISSION	BL	SL

CHAMPLAIN HUDSON POWER EXPRESS  
SEGMENT 7 (PACKAGE 4B) - CSX - PAN AM SOUTHERN  
EROSION AND SEDIMENT CONTROL PLAN  
STA. 45330+00 TO STA. 45360+00

DRAWN BY:	DESIGNED BY:	APPROVED BY:	SCALE	AS NOTED
BL	BL	SL	REV. NO.	0

KIEWIT PROJECT NO.	KC PROJECT NO.	DRAWING NO.
21162	120174	C-412

DATE 07/26/2023  
SH.NO. XXX OF