





ACCESS ROAD IS NOT LOCATED WITHIN CSX  
PROPERTY



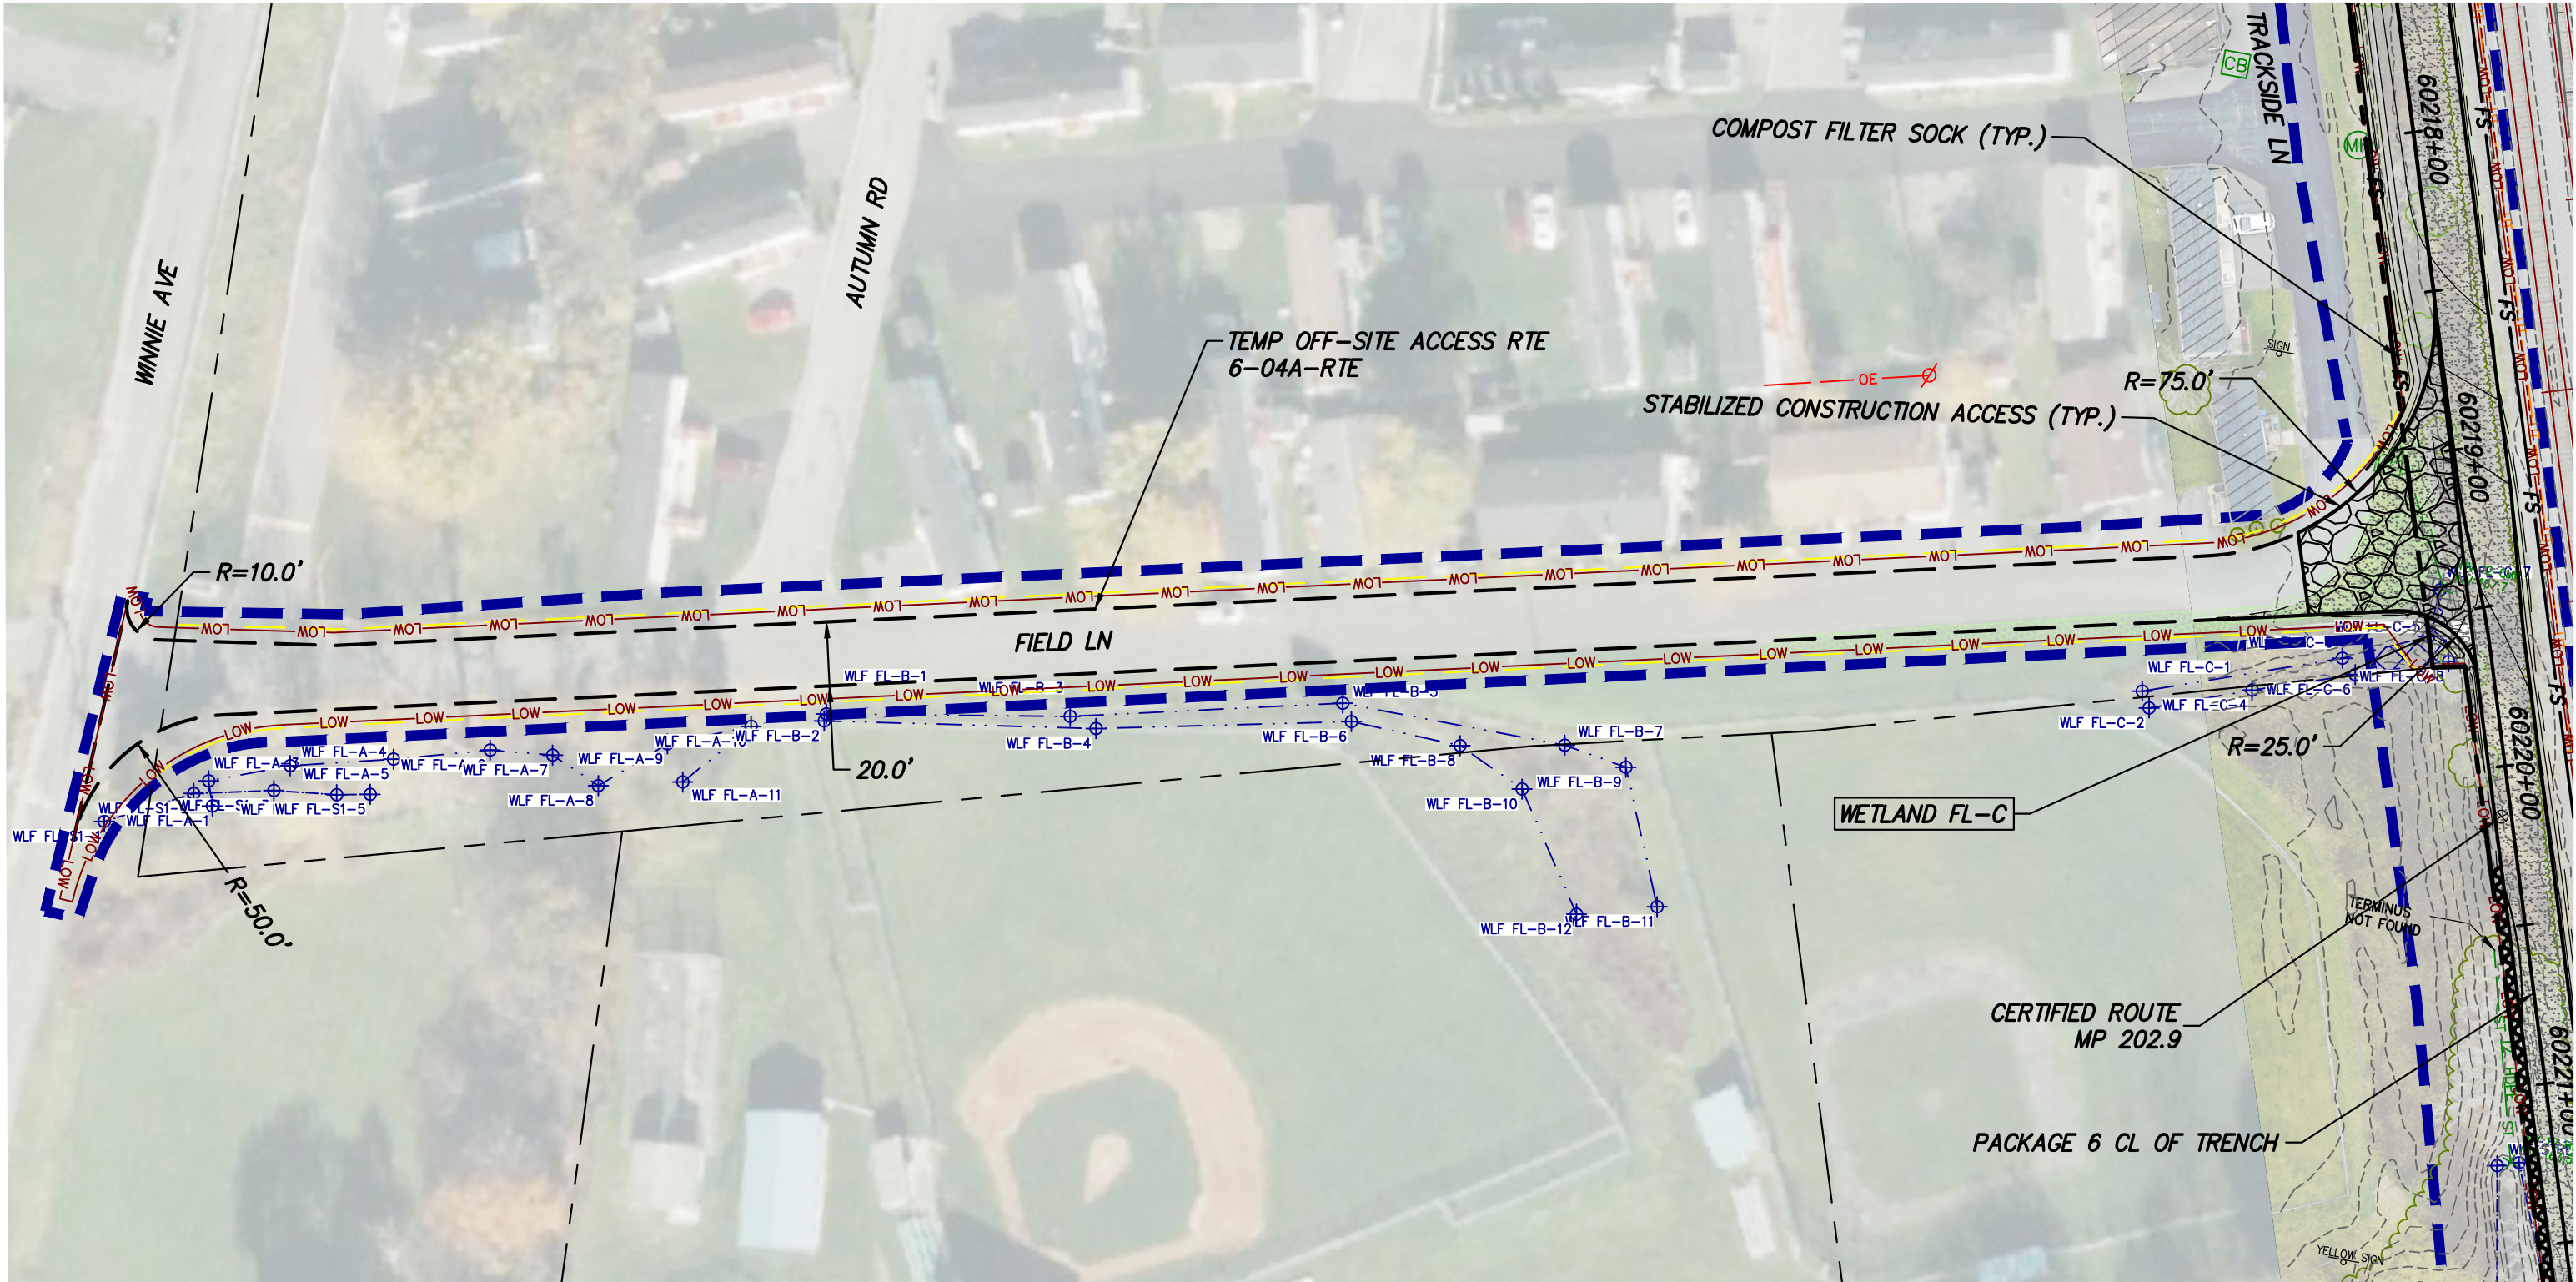

TEMP OFF-SITE ACCESS RTE 6-04A-RTE PLAN VIEW  
SCALE: 1" = 50'

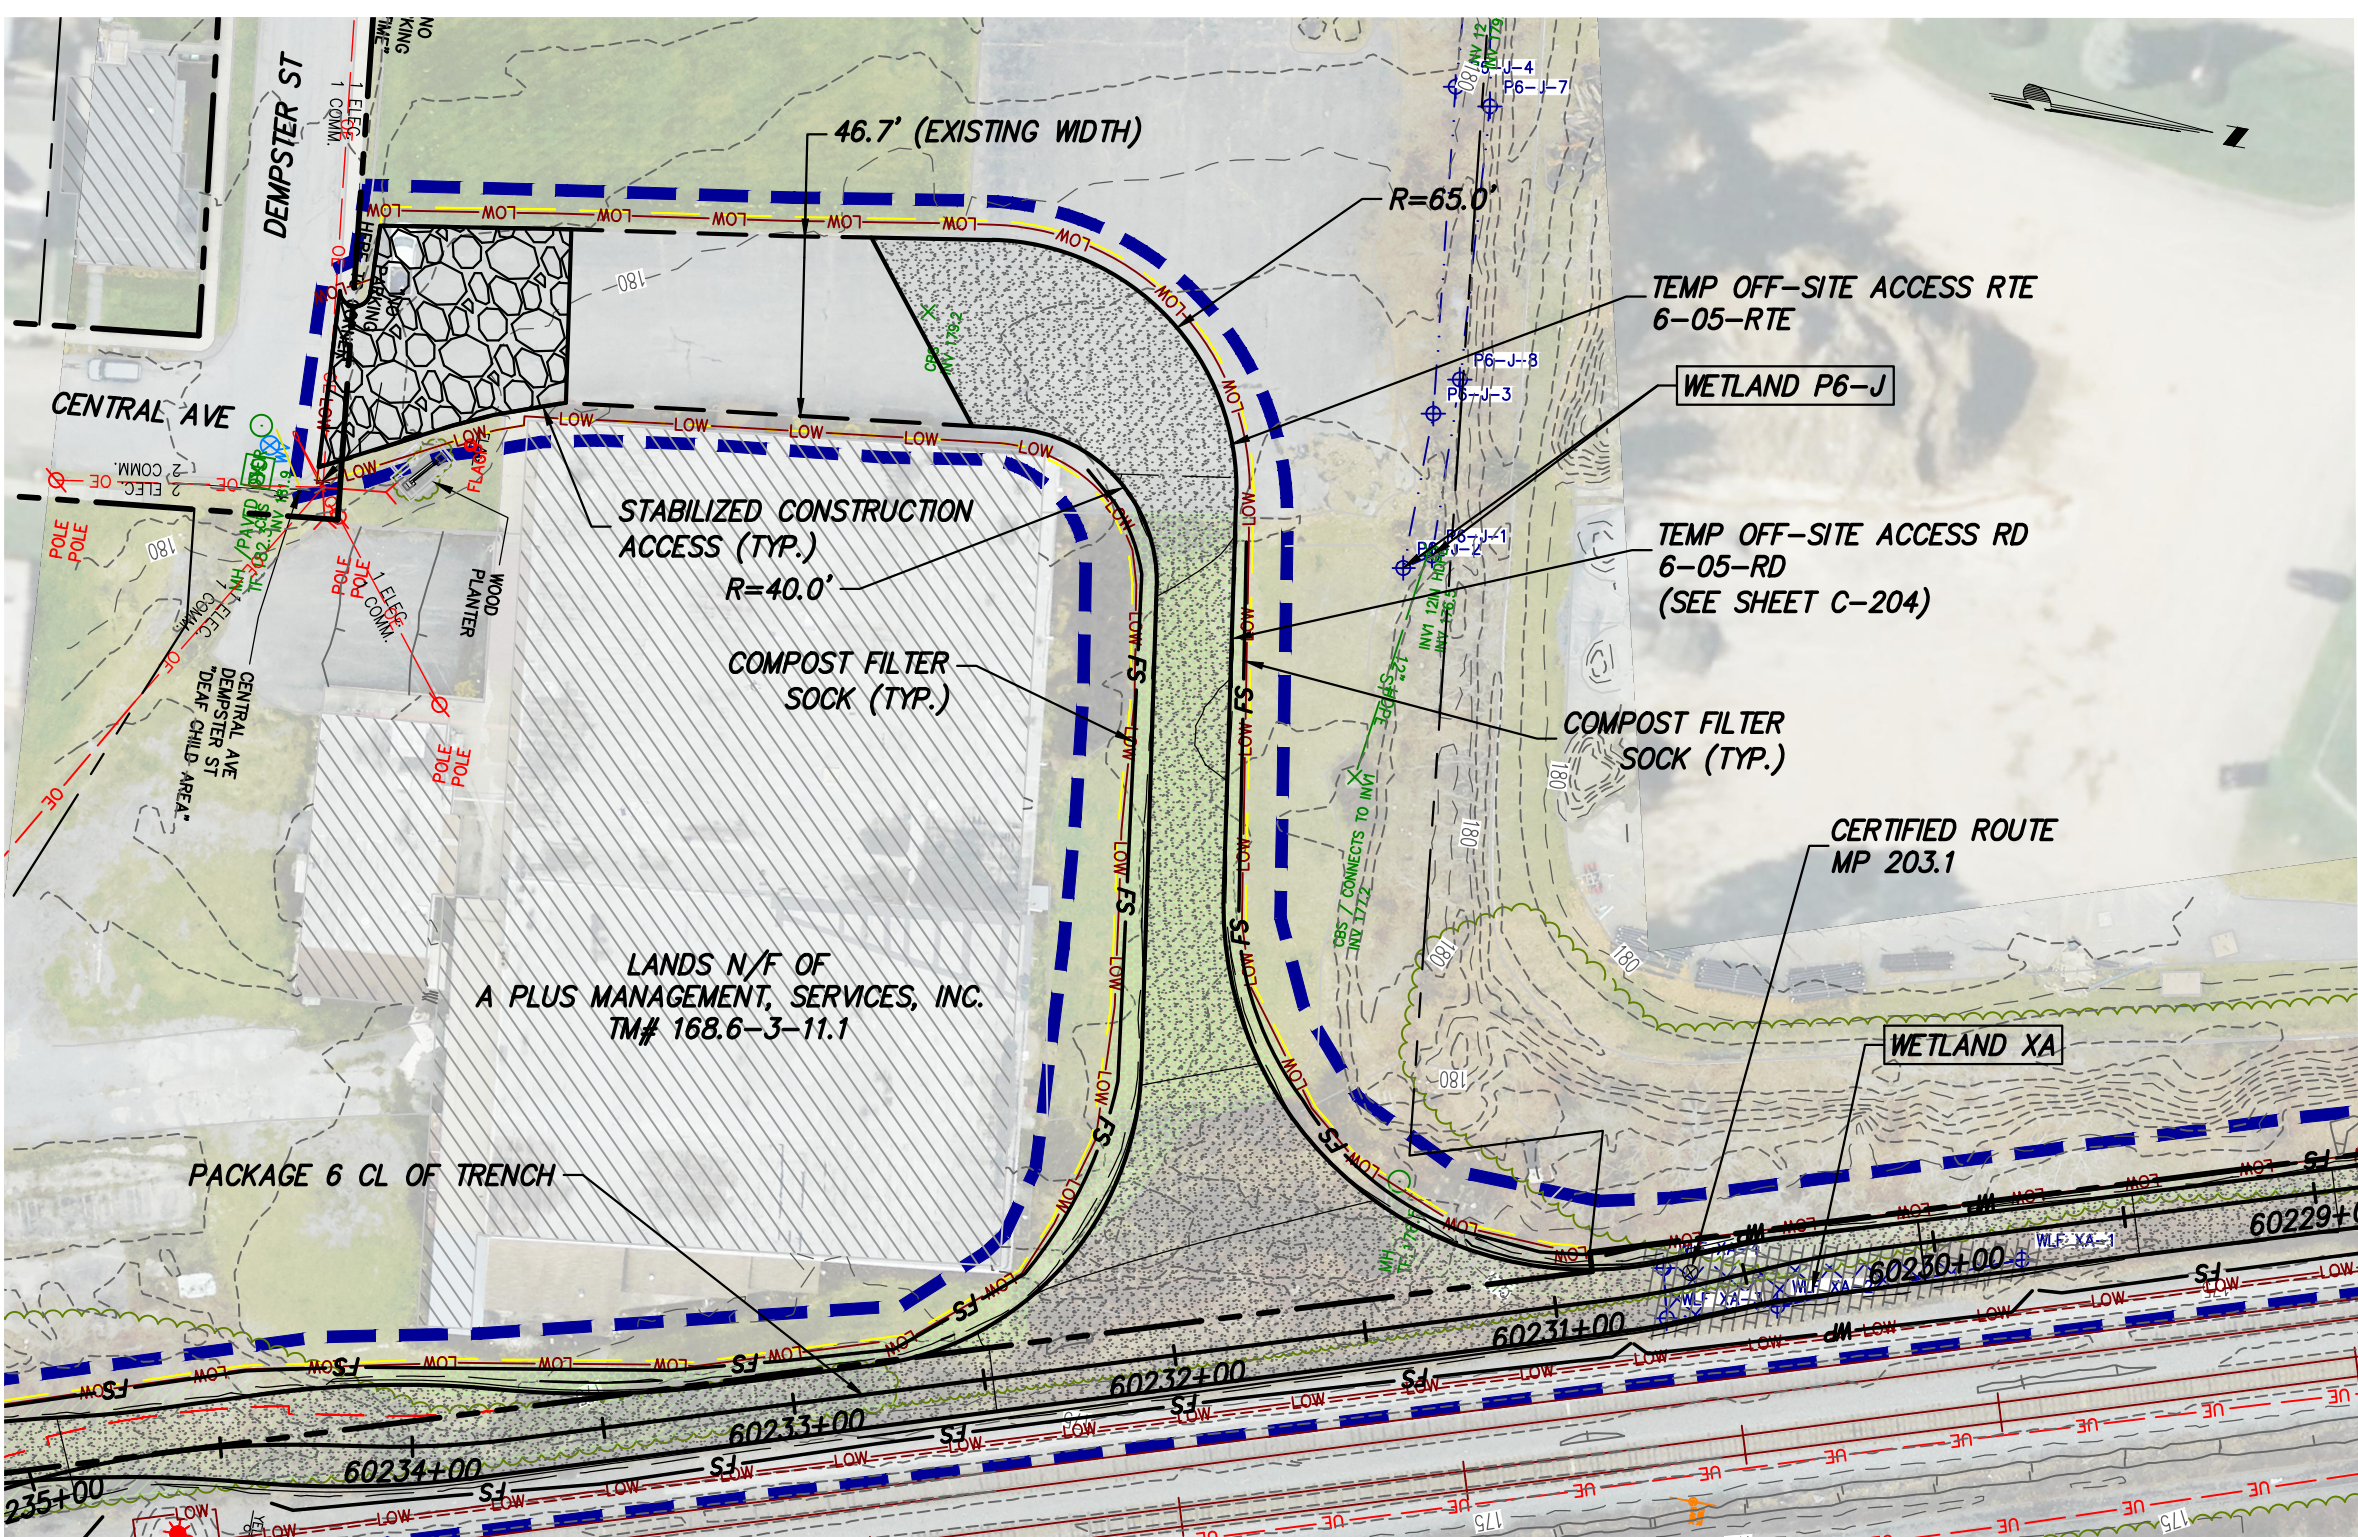


TEMP OFF-SITE ACCESS RTE 6-05-RTE PLAN VIEW  
SCALE: 1" = 50'






ACCESS ROAD IS NOT LOCATED WITHIN CSX PROPERTY

File: P:\PROJECTS\WIE-CHPE\3-DES\02\_RDW\SHITS\PE\21162\_6\_C\_ART\_225-230.DWG Saved: 9/28/2023 12:47:00 PM Plotted: 9/28/2023 12:54:18 PM Current User: MarianaLugo LastSavedBy: MarianaLugo



Champlain Hudson  
Power Express



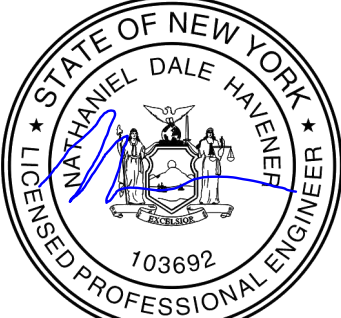

IT IS A VIOLATION OF LAW FOR ANY PERSON, UNLESS THEY ARE ACTING UNDER THE DIRECTION OF A LICENSED PROFESSIONAL ENGINEER, ARCHITECT, LANDSCAPE ARCHITECT OR LAND SURVEYOR TO ALTER AN ITEM IN ANY WAY. IF AN ITEM BEARING THE STAMP OF A LICENSED PROFESSIONAL IS ALTERED, THE ALTERING ENGINEER, ARCHITECT, LANDSCAPE ARCHITECT OR LAND SURVEYOR SHALL STAMP THE DOCUMENT AND INCLUDE THE NOTATION "ALTERED BY" FOLLOWED BY THEIR SIGNATURE, THE DATE OF SUCH ALTERATION, AND A SPECIFIC DESCRIPTION OF THE ALTERATION.

No.	DATE	SUBMITTAL / REVISION DESCRIPTION	DB	APP
0	09/29/2023	ISSUED FOR CONSTRUCTION SUBMISSION	BV	TK

CHAMPLAIN HUDSON POWER EXPRESS  
SEGMENT 10 (PACKAGE 6) - SELKIRK RAIL YARD BYPASS TO CATSKILL  
TEMP OFF-SITE ACCESS ROUTES (6-04A-RTE & 6-05-RTE)

DRAWN BY:	AR	DESIGNED BY:	BV	APPROVED BY:	TK	SCALE	AS SHOWN
						REV. NO.	0

KIEWIT PROJECT NO.  
21162

DRAWING NO.  
**C-226**

DATE  
09/29/2023


SH.NO.  
119 OF XXX

B-226







TEMP OFF-SITE ACCESS RTE 6-06-RTE PLAN VIEW  
SCALE: 1" = 50'

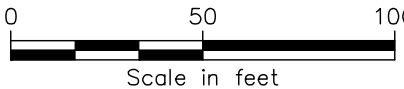

KIEWIT PROJECT NO.	
21162	
DRAWING NO.	
C-227	
DATE	09/29/2023
SH.NO.	120 OF XXX



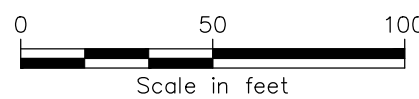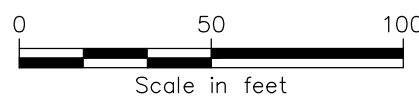




File: P:\PROJECTS\KIE-CHPE\3-DES\02\_RDW\SHITS\PE\21162\_6\_C\_ART\_229-230.DWG Saved: 9/28/2023 12:47:00 PM Plotted: 9/28/2023 12:56:15 PM Current User: MarianoLugo LastSavedBy: MarianoLugo



IT IS A VIOLATION OF LAW FOR ANY PERSON, UNLESS THEY ARE ACTING UNDER THE DIRECTION OF A LICENSED PROFESSIONAL ENGINEER, ARCHITECT, LANDSCAPE ARCHITECT OR LAND SURVEYOR TO ALTER AN ITEM IN ANY WAY. IF AN ITEM BEARING THE STAMP OF A LICENSED PROFESSIONAL IS ALTERED, THE ALTERING ENGINEER, ARCHITECT, LANDSCAPE ARCHITECT OR LAND SURVEYOR SHALL STAMP THE DOCUMENT AND INCLUDE THE NOTATION "ALTERED BY" FOLLOWED BY THEIR SIGNATURE, THE DATE OF SUCH ALTERATION, AND A SPECIFIC DESCRIPTION OF THE ALTERATION.

 

0	09/29/2023	ISSUED FOR CONSTRUCTION SUBMISSION	BV	TK	
No.	DATE	SUBMITTAL / REVISION DESCRIPTION	DB	APP	


CHAMPLAIN HUDSON POWER EXPRESS

SEGMENT 10 (PACKAGE 6) - SELKIRK RAIL YARD BYPASS TO CATSKILL


TEMP OFF-SITE ACCESS ROUTES (6-09-RTE)

DRAWN BY:	AR	DESIGNED BY:	BV	APPROVED BY:	TK	SCALE	AS SHOWN
						REV. NO.	0

KIEWIT PROJECT NO.	21162
DRAWING NO.	C-229
DATE	09/29/2023
SH.NO.	122 OF XXX

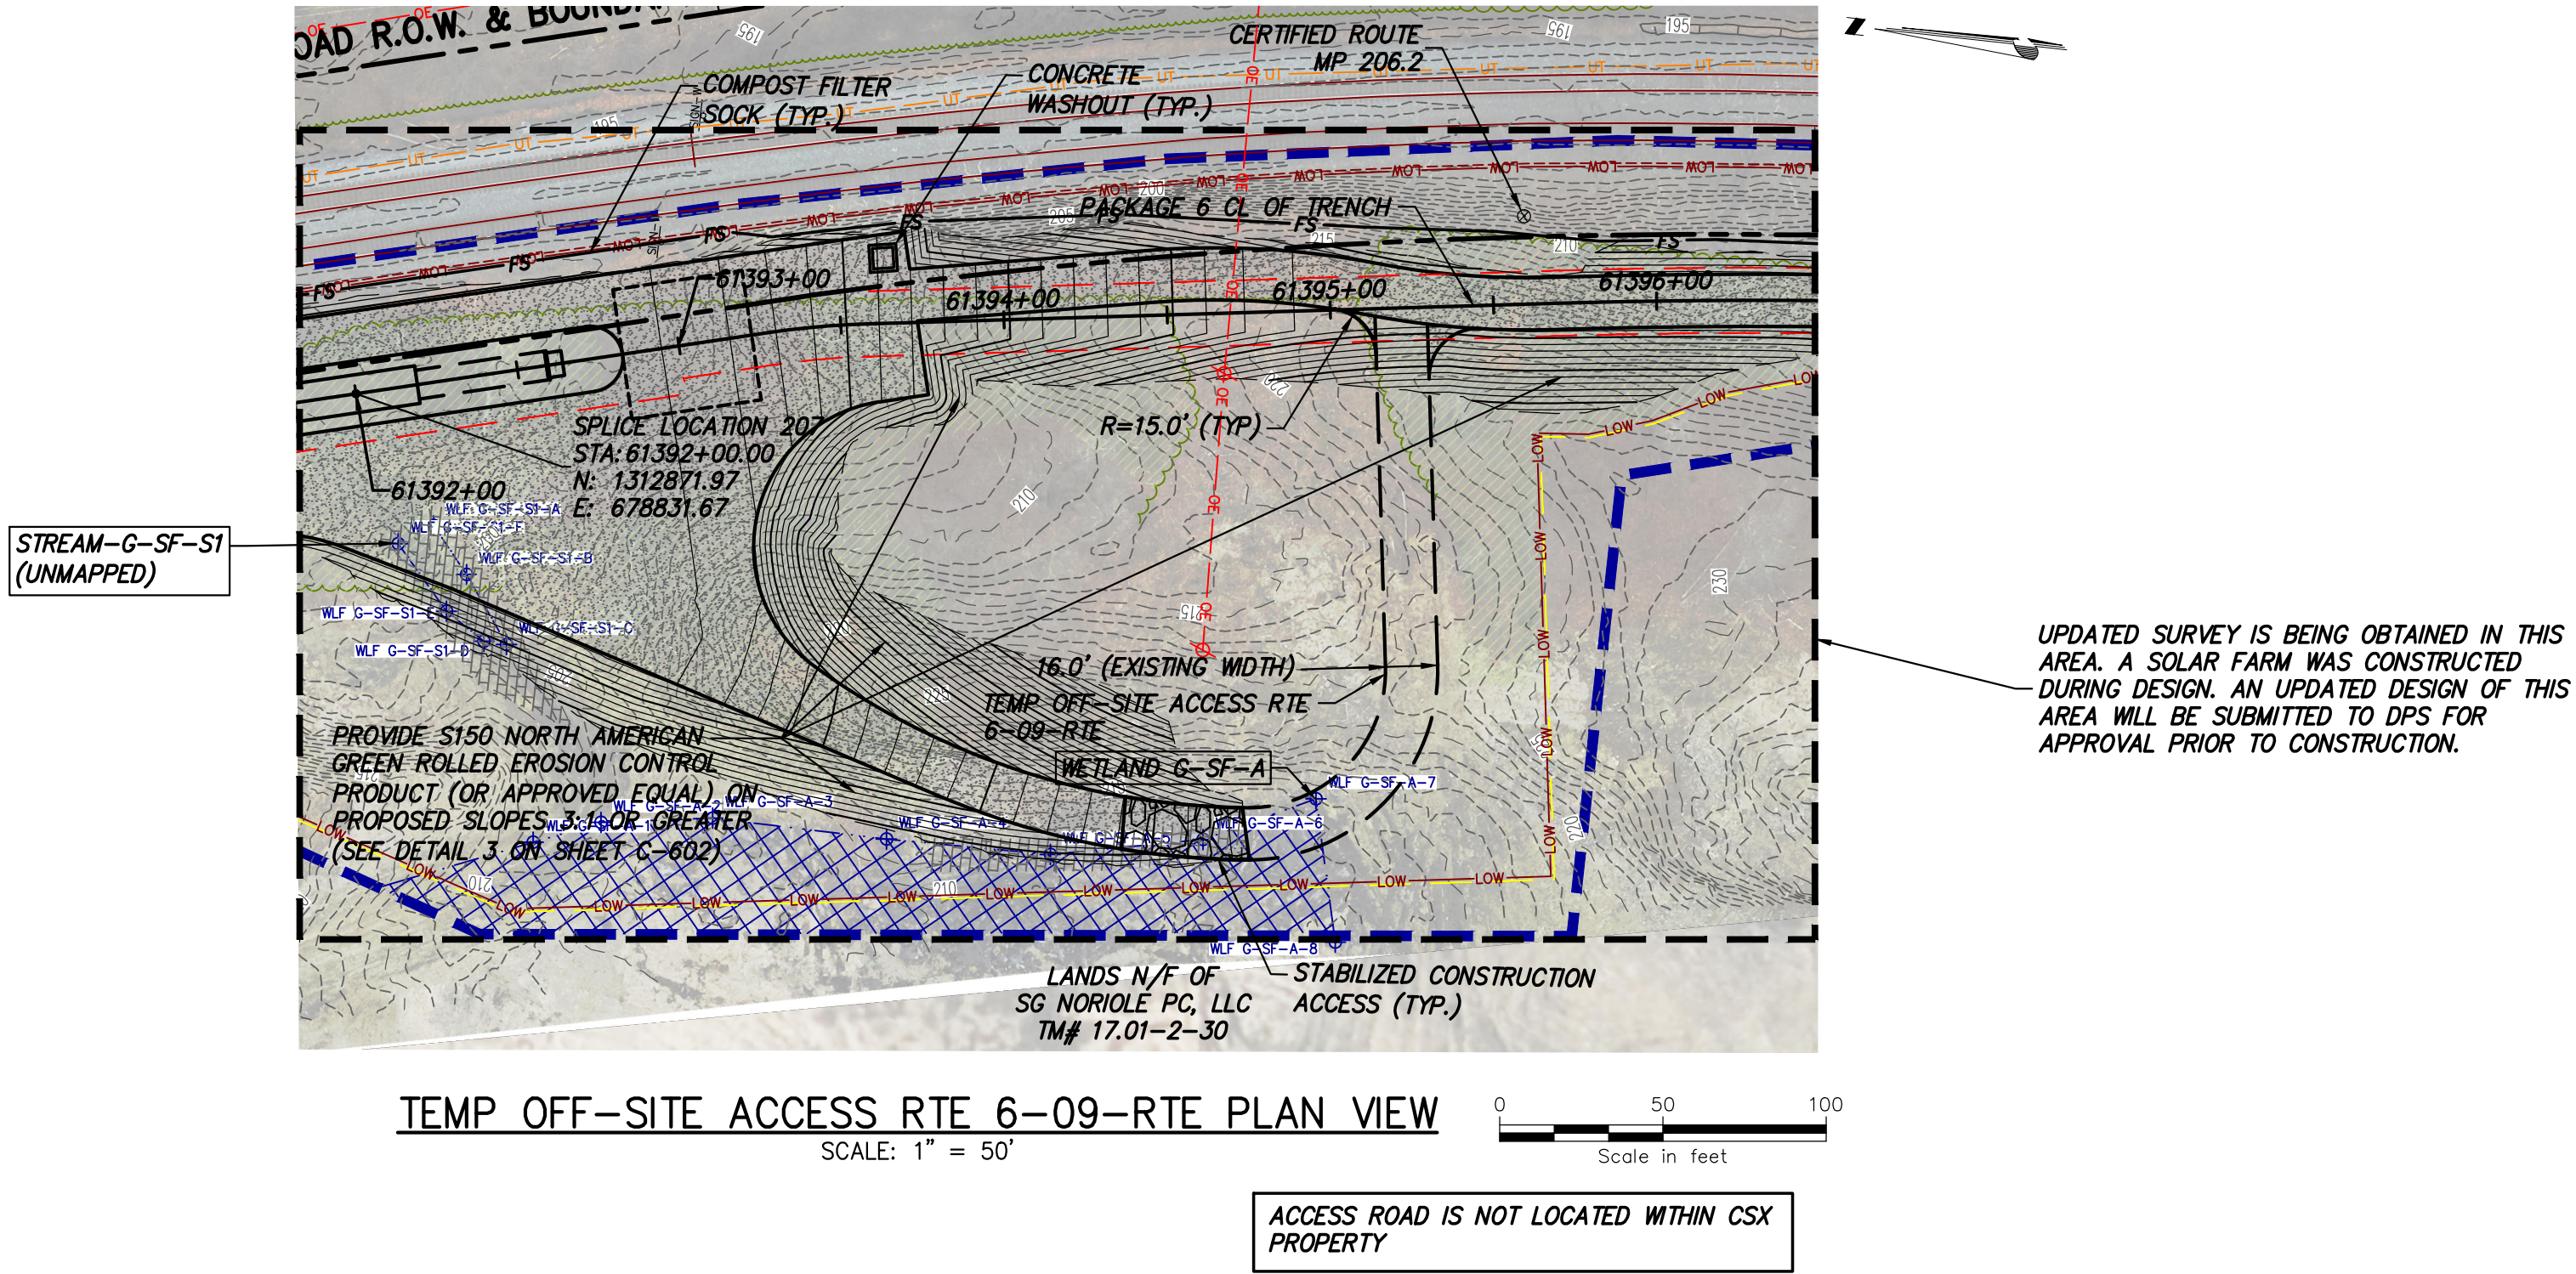




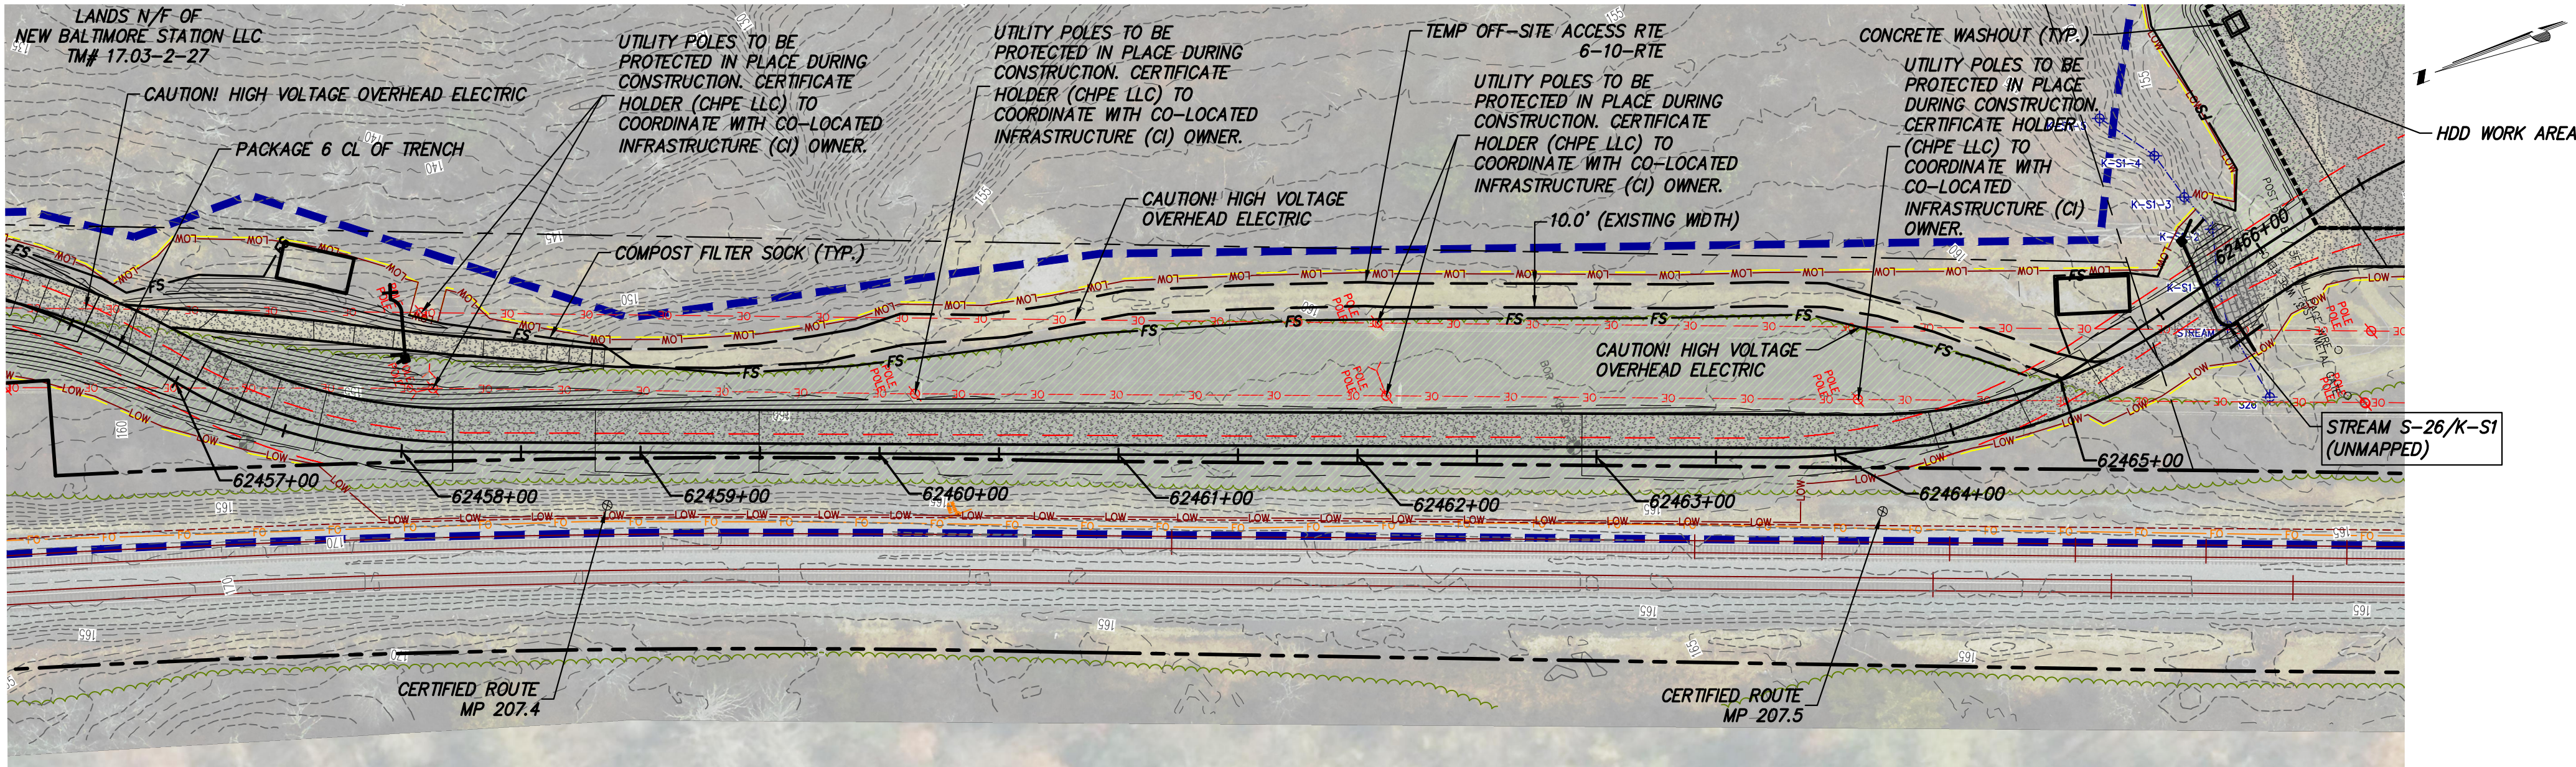



TEMP OFF-SITE ACCESS RTE 6-10-RTE PLAN VIEW  
SCALE: 1" = 50'

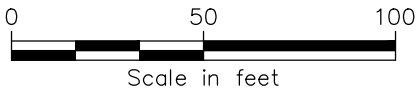

ACCESS ROAD IS NOT LOCATED WITHIN CSX PROPERTY



A

File: P:\KIE-CHPE\3-DES\02-RDW\SHITS\PR\21162\_6\_C\_ART\_225-230.DWG Saved: 9/28/2023 3:58:22 PM Plotted: 9/28/2023 4:28:02 PM Current User: Fernando.Rivas LastSavedBy: Fernando.Rivas

IT IS A VIOLATION OF LAW FOR ANY PERSON, UNLESS THEY ARE ACTING UNDER THE DIRECTION OF A LICENSED PROFESSIONAL ENGINEER, ARCHITECT, LANDSCAPE ARCHITECT OR LAND SURVEYOR TO ALTER AN ITEM IN ANY WAY. IF AN ITEM BEARING THE STAMP OF A LICENSED PROFESSIONAL IS ALTERED, THE ALTERING ENGINEER, ARCHITECT, LANDSCAPE ARCHITECT OR LAND SURVEYOR SHALL STAMP THE DOCUMENT AND INCLUDE THE NOTATION "ALTERED BY" FOLLOWED BY THEIR SIGNATURE, THE DATE OF SUCH ALTERATION, AND A SPECIFIC DESCRIPTION OF THE ALTERATION.

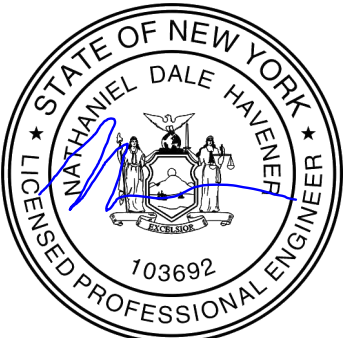0	09/29/2023	ISSUED FOR CONSTRUCTION SUBMISSION	BV	TK
No.	DATE	SUBMITTAL / REVISION DESCRIPTION	DB	APP



### CHAMPLAIN HUDSON POWER EXPRESS

SEGMENT 10 (PACKAGE 6) - SELKIRK RAIL YARD BYPASS TO CATSKILL

TEMP OFF-SITE ACCESS ROUTES (6-10-RTE)


KIEWIT PROJECT NO. 21162	
DRAWING NO. C-230	
DRAWN BY: AR	DESIGNED BY: BV
APPROVED BY: TK	SCALE AS SHOWN
DATE 09/29/2023	SH.NO. 123 OF XXX



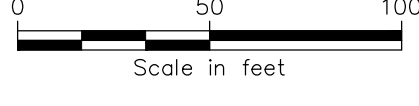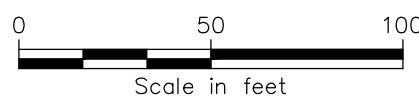



File: P:\PROJECTS\WIE-CHPE\3-DES\02\_RDW\SHITS\PE\21162\_6\_C\_ART\_231-232.DWG Saved: 9/28/2023 12:59:47 PM Current User: MarianoLugo LostSavedBy: Dafne Arellano

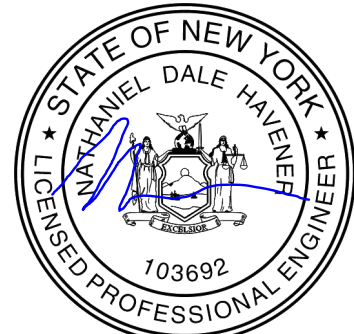

IT IS A VIOLATION OF LAW FOR ANY PERSON, UNLESS THEY ARE ACTING UNDER THE DIRECTION OF A LICENSED PROFESSIONAL ENGINEER, ARCHITECT, LANDSCAPE ARCHITECT OR LAND SURVEYOR TO ALTER AN ITEM IN ANY WAY. IF AN ITEM BEARING THE STAMP OF A LICENSED PROFESSIONAL IS ALTERED, THE ALTERING ENGINEER, ARCHITECT, LANDSCAPE ARCHITECT OR LAND SURVEYOR SHALL STAMP THE DOCUMENT AND INCLUDE THE NOTATION "ALTERED BY" FOLLOWED BY THEIR SIGNATURE, THE DATE OF SUCH ALTERATION, AND A SPECIFIC DESCRIPTION OF THE ALTERATION.

0	09/29/2023	ISSUED FOR CONSTRUCTION SUBMISSION	BV	TK
No.	DATE	SUBMITTAL / REVISION DESCRIPTION	DB	APP


CHAMPLAIN HUDSON POWER EXPRESS  
SEGMENT 10 (PACKAGE 6) - SELKIRK RAIL YARD BYPASS TO CATSKILL  
TEMP OFF-SITE ACCESS ROUTES (6-15-RTE)

DRAWN BY:	AR	DESIGNED BY:	BV	APPROVED BY:	TK	SCALE	AS SHOWN	DATE	09/29/2023
						REV. NO.	0	SH. NO.	125 OF XXX

KIEWIT PROJECT NO.  
21162

DRAWING NO.

**C-232**


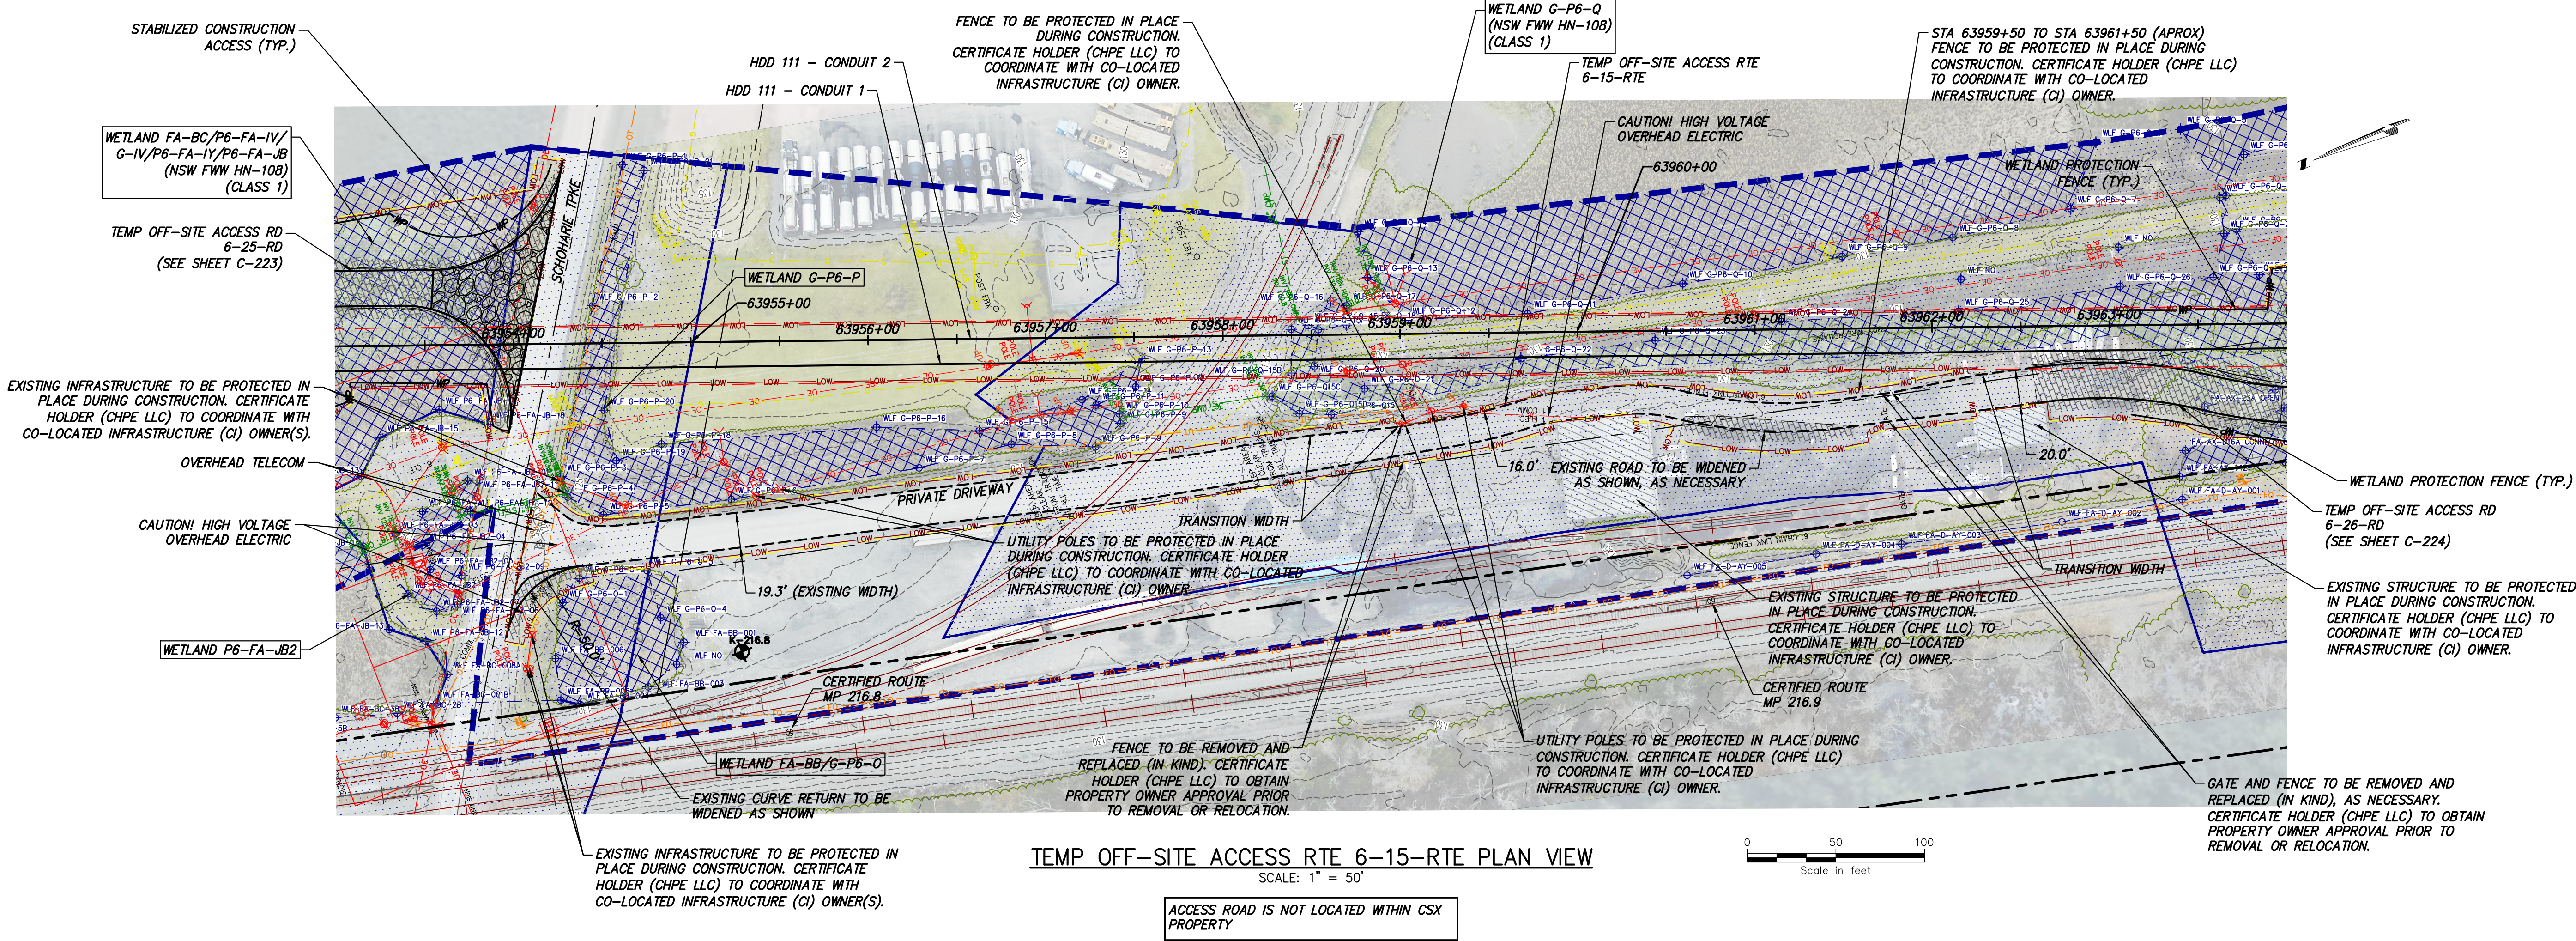


TEMP OFF-SITE ACCESS RTE 6-15-RTE PLAN VIEW  
SCALE: 1" = 50'



ACCESS ROAD IS NOT LOCATED WITHIN CSX PROPERTY



File: P:\120174-CHPE-CABLE\_INSTALL-KIEWIT\60\_CAD\20\_ENGINEERING\_CAD\_FILES\PACKAGE\_6\NY\_ENVIRONMENTAL\_EROSION\_CONTROL\01\_KCE\SHEET\_FILES\21162\_6\_C400.DWG Saved: 9/7/2023 4:58:52 PM Plotted: 9/25/2023 8:25:36 PM Current User: Tiaming Hao LastSavedBy: mtkwk

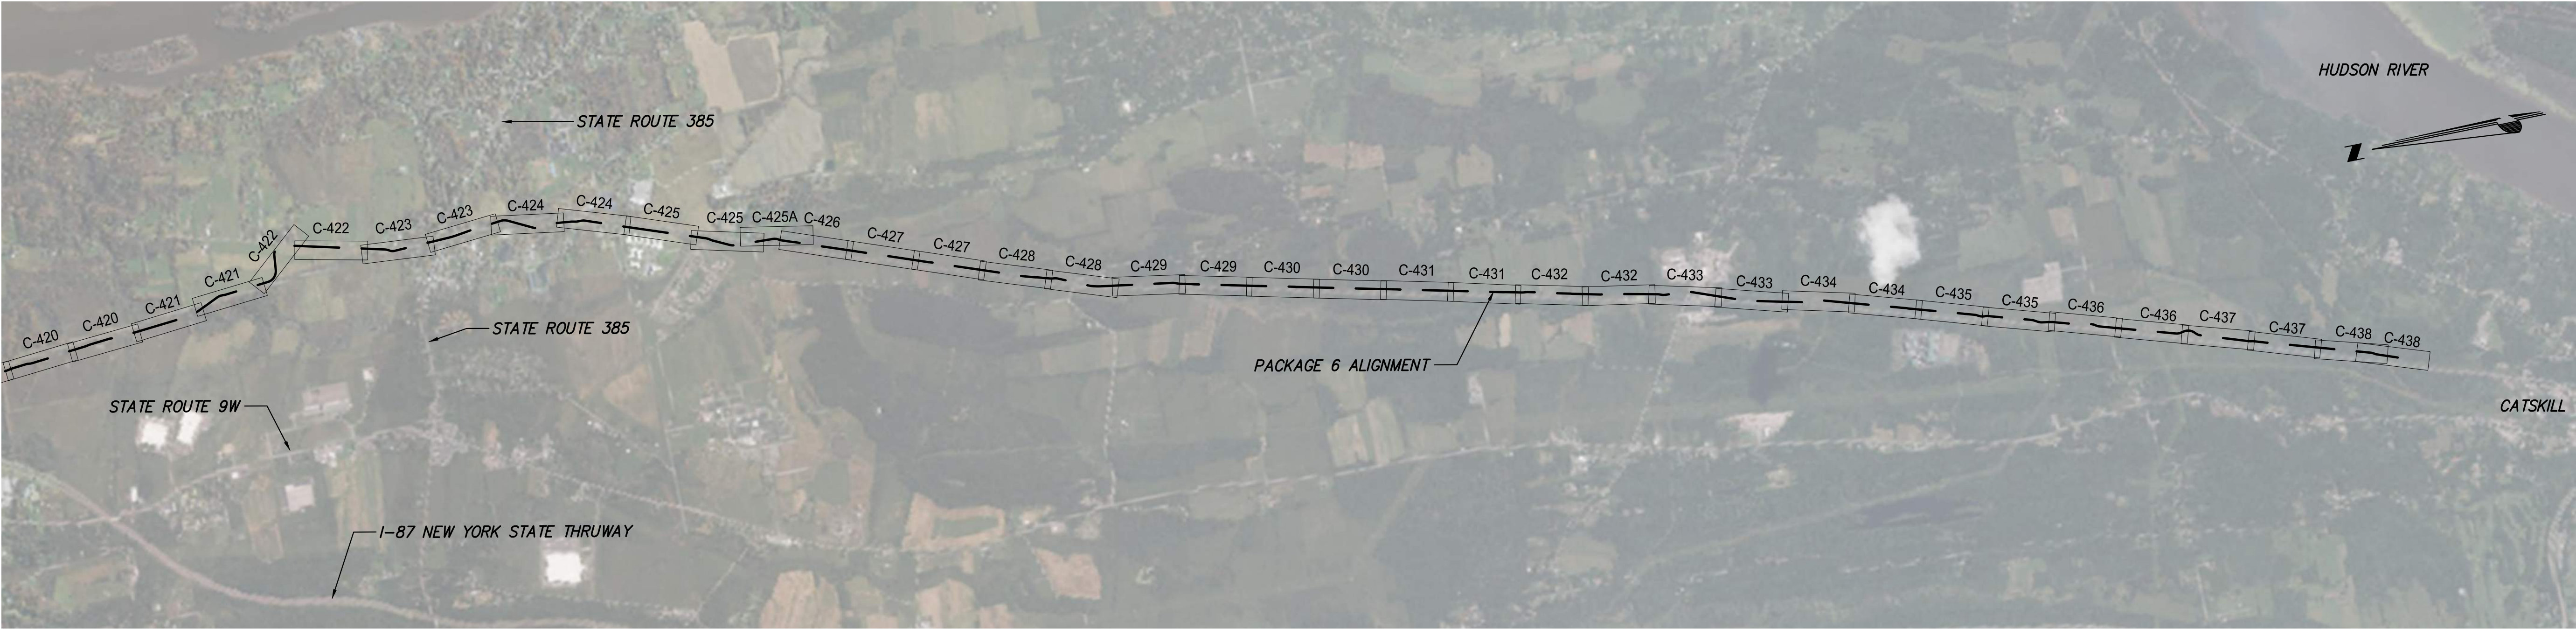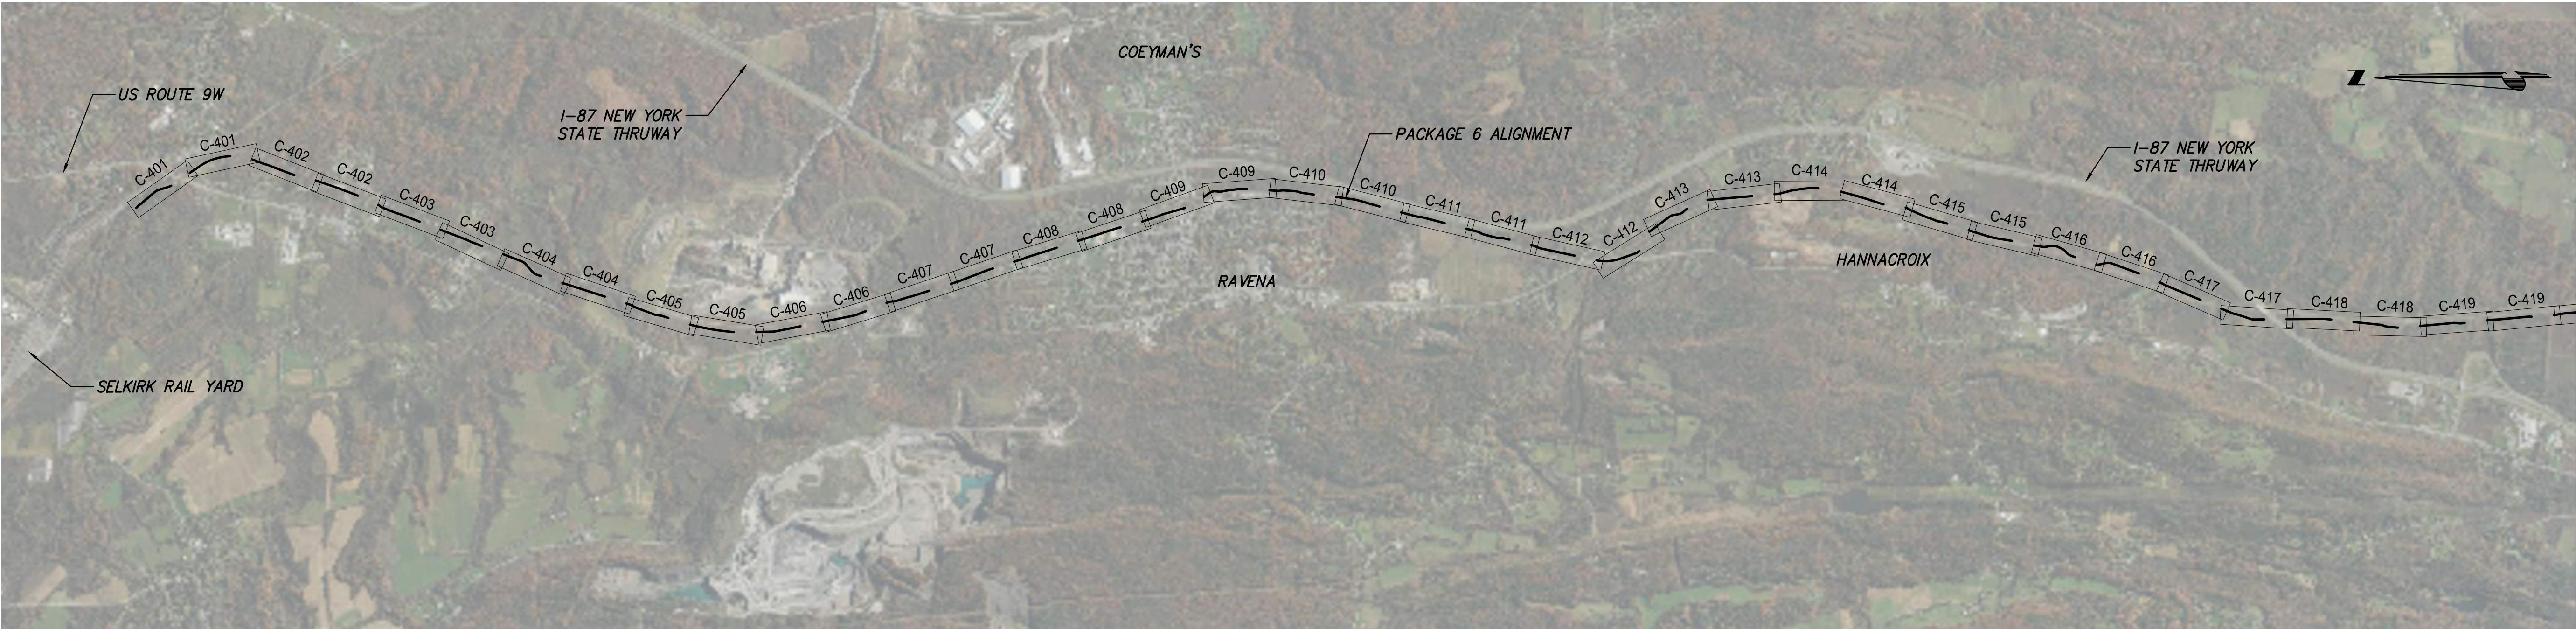

E&SC KEY PLAN  
SCALE: 1" = 2000'

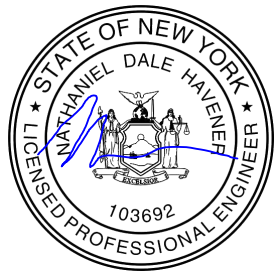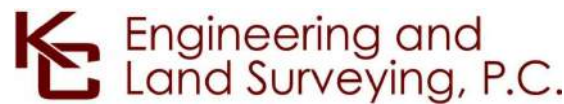

IT IS A VIOLATION OF LAW FOR ANY PERSON, UNLESS THEY ARE ACTING UNDER THE DIRECTION OF A LICENSED PROFESSIONAL ENGINEER, ARCHITECT, LANDSCAPE ARCHITECT OR LAND SURVEYOR TO ALTER AN ITEM IN ANY WAY. IF AN ITEM BEARING THE STAMP OF A LICENSED PROFESSIONAL IS ALTERED, THE ALTERING ENGINEER, ARCHITECT, LANDSCAPE ARCHITECT OR LAND SURVEYOR SHALL STAMP THE DOCUMENT AND INCLUDE THE NOTATION "ALTERED BY" FOLLOWED BY THEIR SIGNATURE, THE DATE OF SUCH ALTERATION, AND A SPECIFIC DESCRIPTION OF THE ALTERATION.

----	----	----	----	----
----	----	----	----	----
0	09/29/2023	ISSUED FOR CONSTRUCTION SUBMISSION	MK	NH
No.	DATE	SUBMITTAL / REVISION DESCRIPTION	DB	APP

CHAMPLAIN HUDSON POWER EXPRESS			
SEGMENT 10 (PACKAGE 6) - SELKIRK RAIL YARD BYPASS TO CATSKILL			
E&SC KEY PLAN			
DRAWN BY:	DESIGNED BY:	APPROVED BY: NH	SCALE AS SHOWN
			REV. NO. 0

KIEWIT PROJECT NO.	21162
KC PROJECT NO.	120174
DRAWING NO.	C-400
DATE	9/29/2023
SH.NO.	OF