




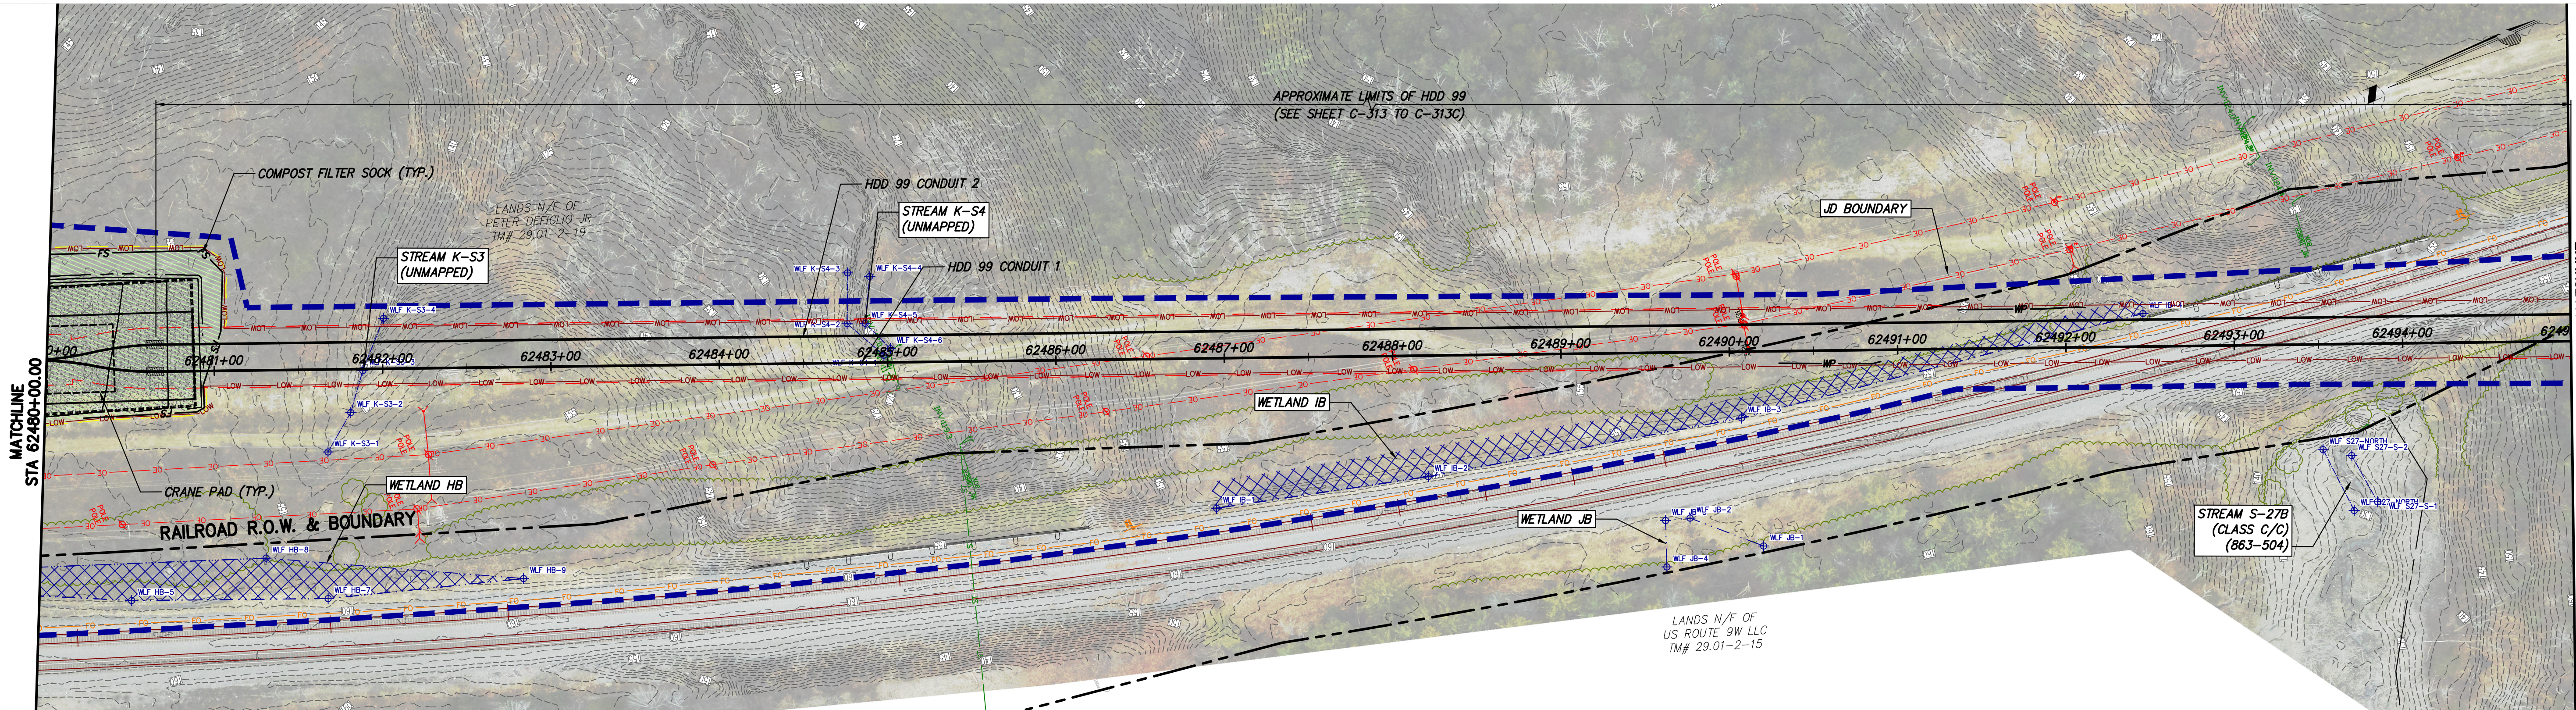

STA. 62480+00 TO STA. 62495+00 PLAN VIEW
SCALE: 1" = 50'

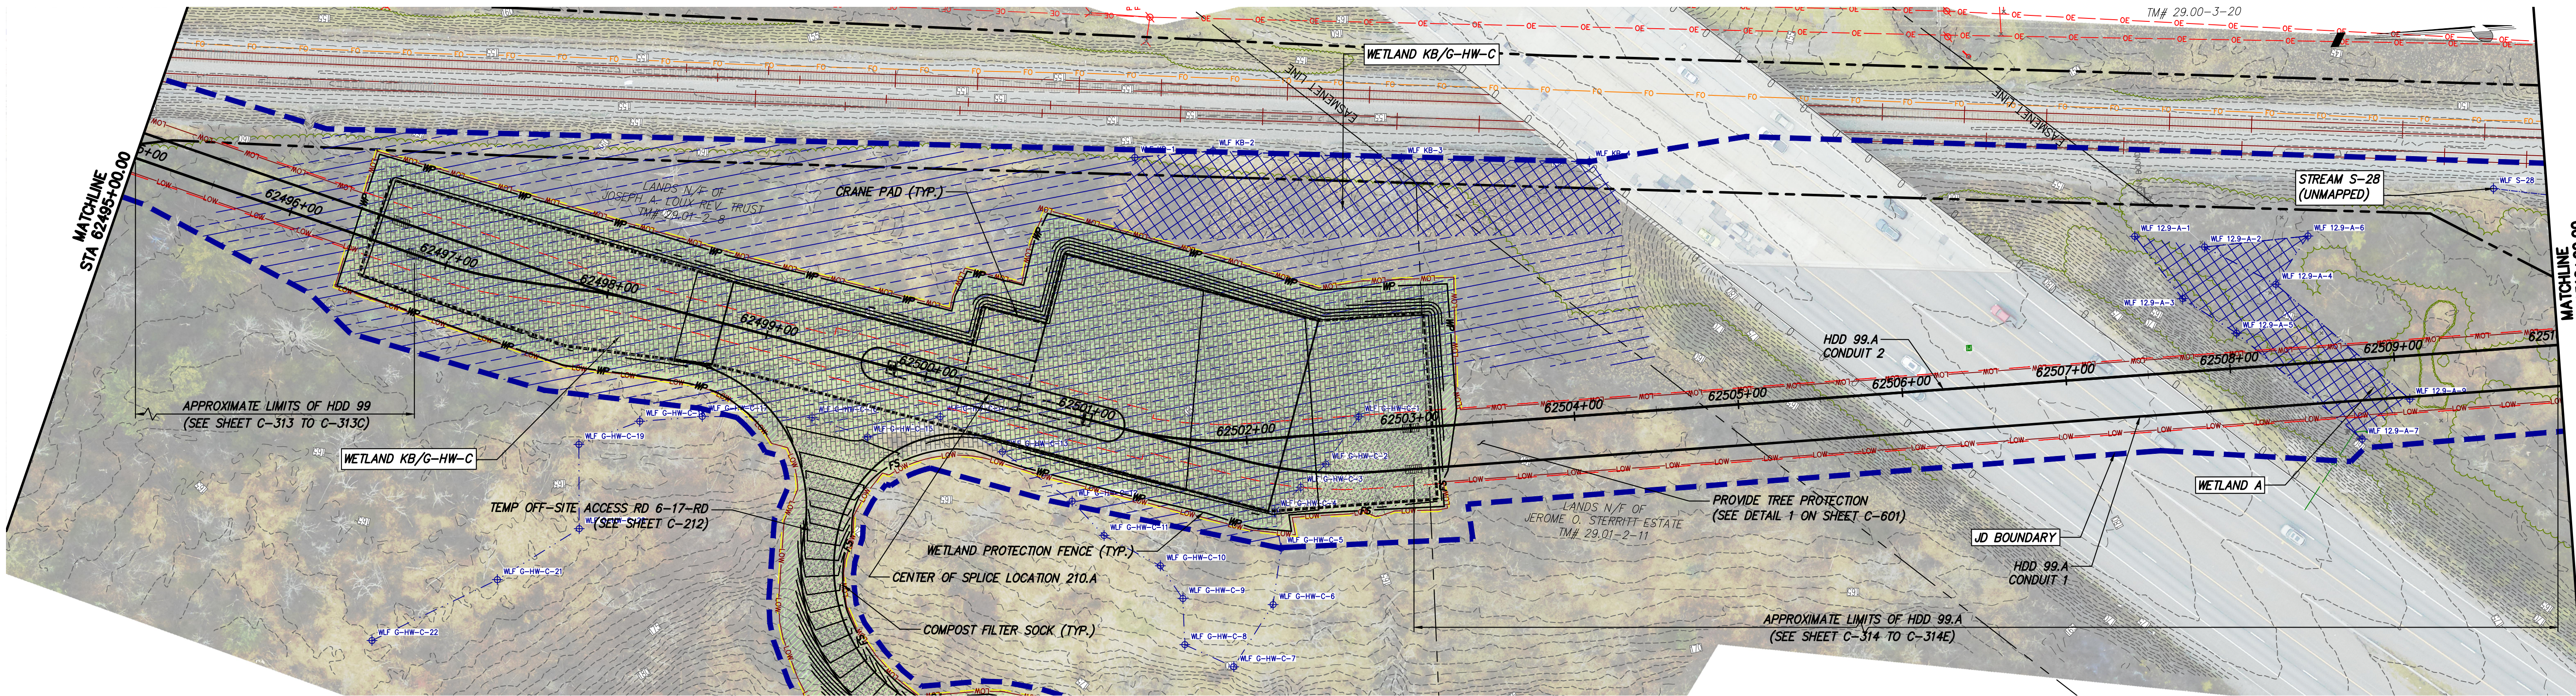

STA. 62495+00 TO STA. 62510+00 PLAN VIEW
SCALE: 1" = 50'

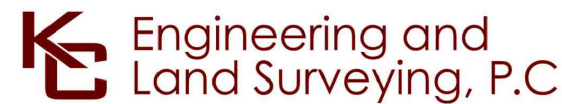

IT IS A VIOLATION OF LAW FOR ANY PERSON, UNLESS THEY ARE ACTING UNDER THE DIRECTION OF A LICENSED PROFESSIONAL ENGINEER, ARCHITECT, LANDSCAPE ARCHITECT OR LAND SURVEYOR TO ALTER AN ITEM IN ANY WAY. IF AN ITEM BEARING THE STAMP OF A LICENSED PROFESSIONAL IS ALTERED, THE ALTERING ENGINEER, ARCHITECT, LANDSCAPE ARCHITECT OR LAND SURVEYOR SHALL STAMP THE DOCUMENT AND INCLUDE THE NOTATION "ALTERED BY" FOLLOWED BY THEIR SIGNATURE, THE DATE OF SUCH ALTERATION, AND A SPECIFIC DESCRIPTION OF THE ALTERATION.


0	09/29/2023	ISSUED FOR CONSTRUCTION SUBMISSION	TH/MK	NH
No.	DATE	SUBMITTAL / REVISION DESCRIPTION	DB	APP

CHAMPLAIN HUDSON POWER EXPRESS
SEGMENT 10 (PACKAGE 6) - SELKIRK RAIL YARD BYPASS TO CATSKILL
EROSION AND SEDIMENT CONTROL PLAN
STA. 62480+00 TO STA. 62510+00


DRAWN BY: TH/MK	DESIGNED BY: MK	APPROVED BY: NH	SCALE REV. NO.	DATE 9/29/2023
C	SH.NO.	XX	OF	

C-417

KIEWIT PROJECT NO.	21162
KC PROJECT NO.	120174
DRAWING NO.	

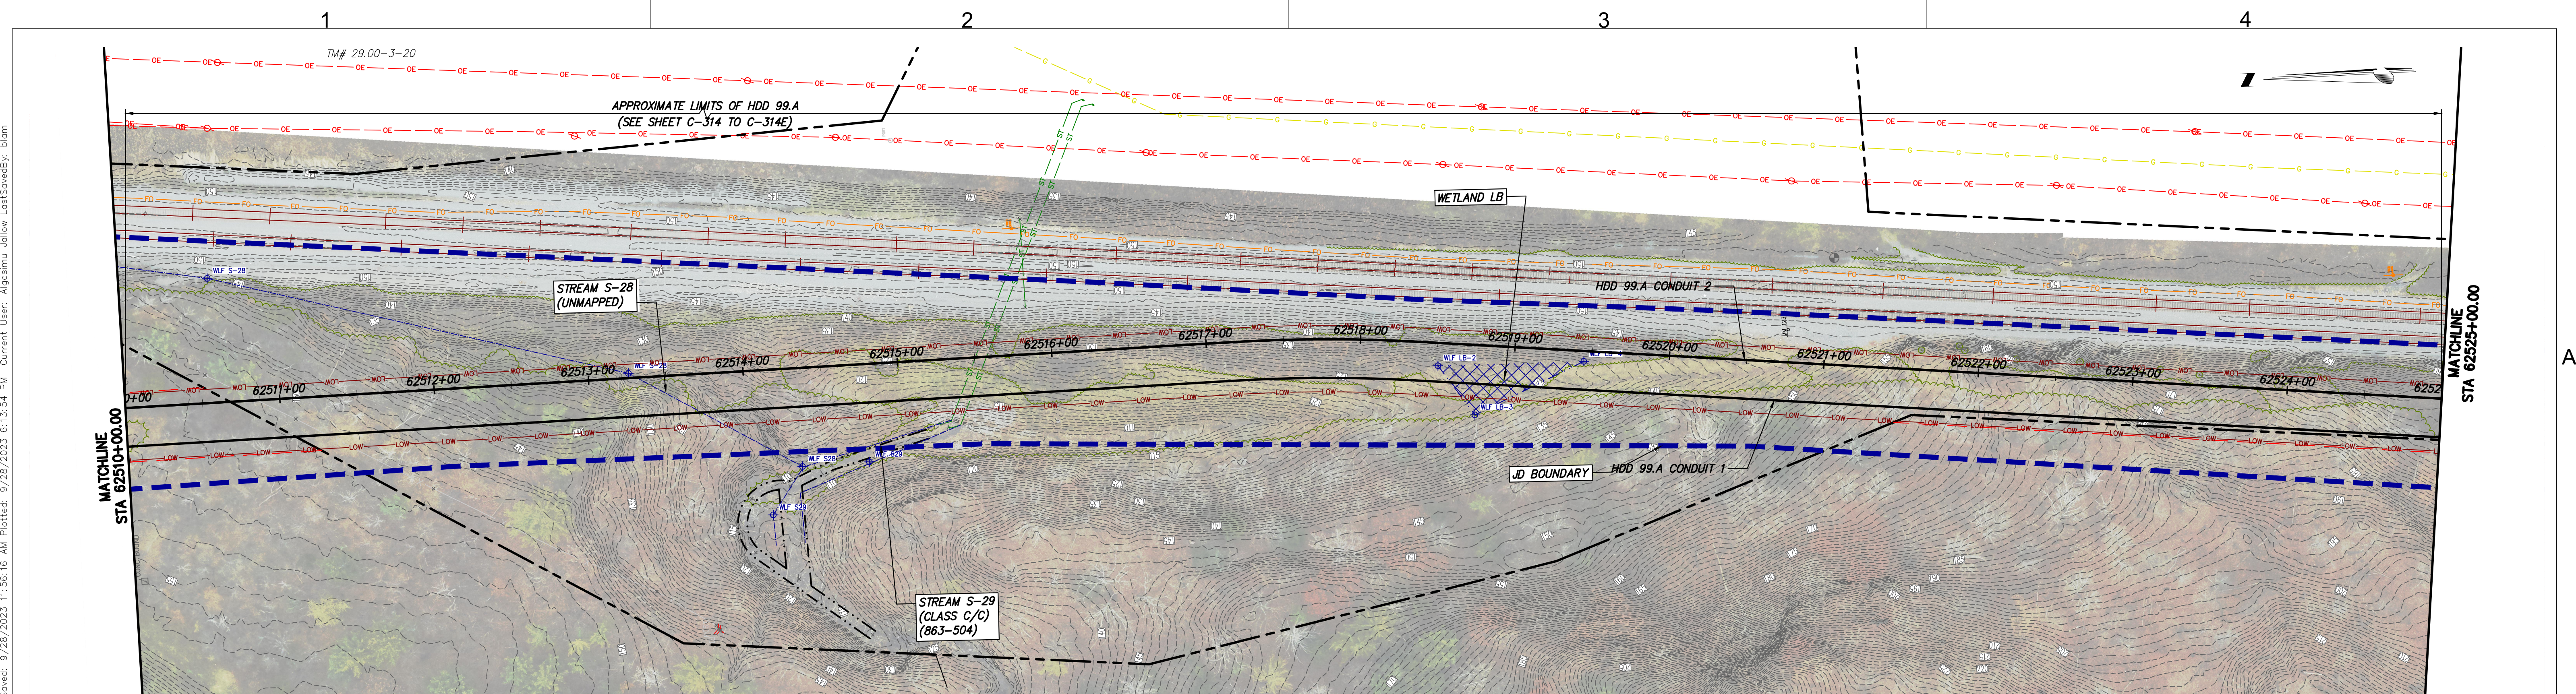

STA. 62510+00 TO STA. 62525+00 PLAN VIEW
SCALE: 1" = 50'

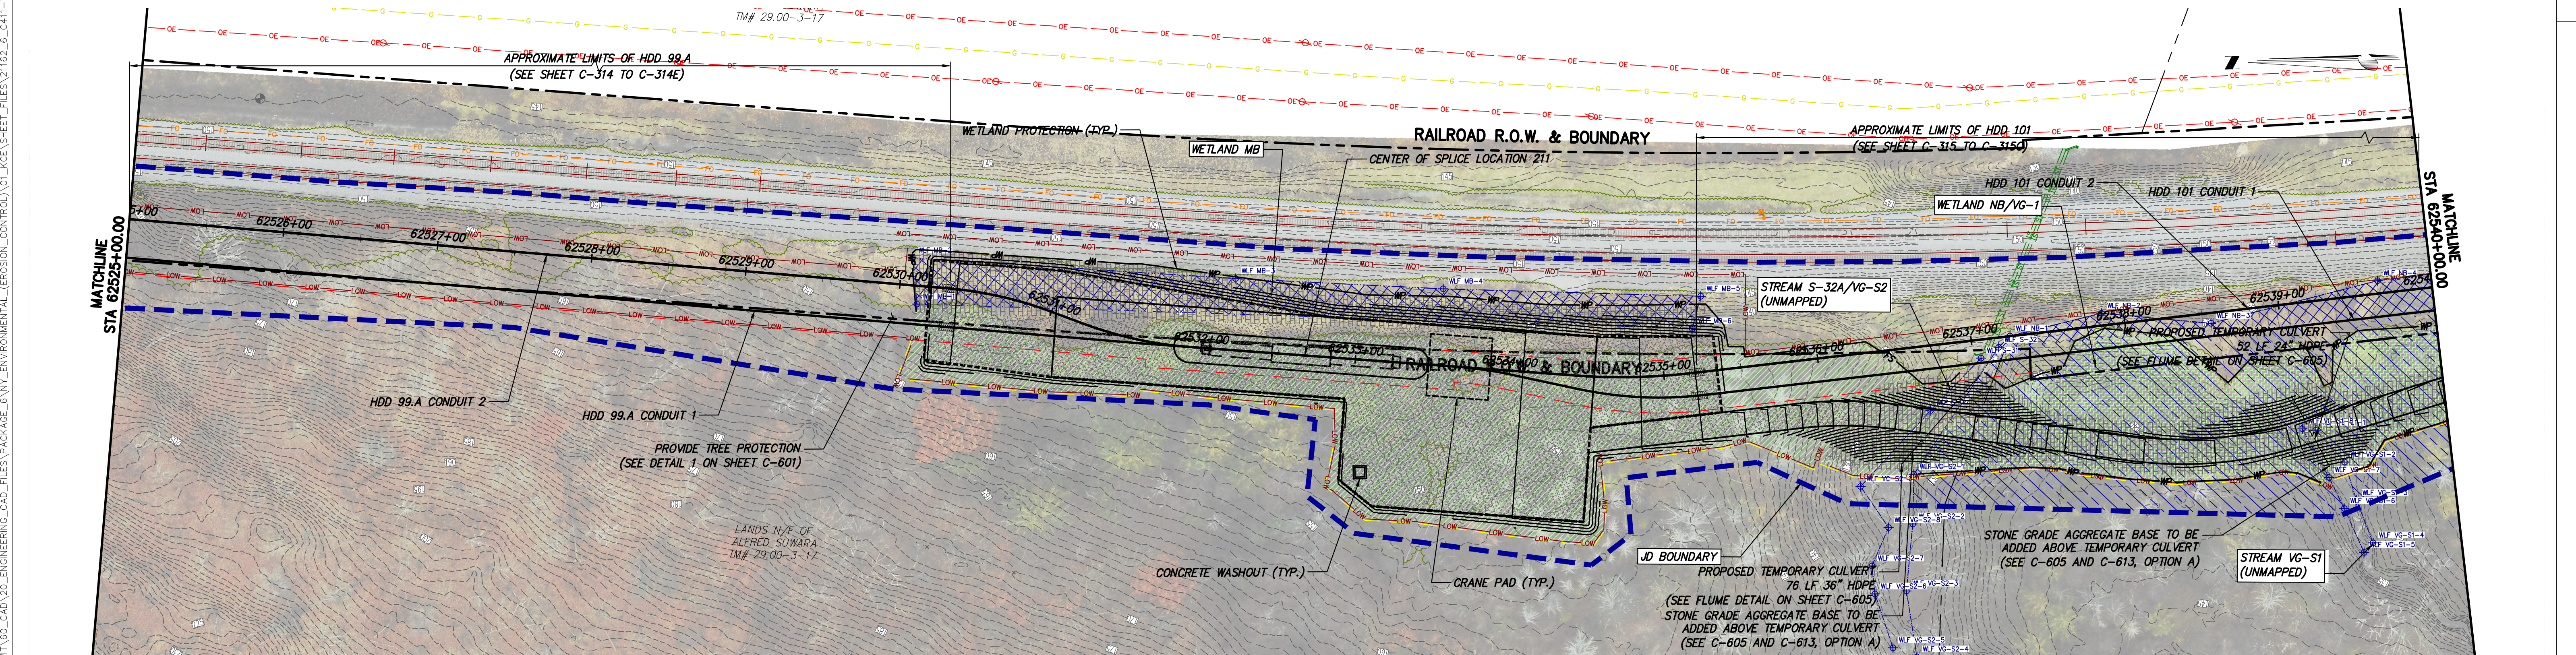


STA. 62525+00 TO STA. 62540+00 PLAN VIEW
SCALE: 1" = 50'




Champlain Hudson
Power Express



Kiewit

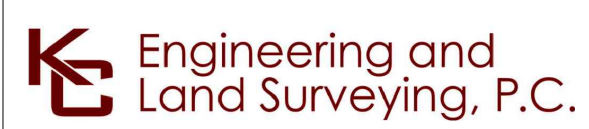

Engineering and
Land Surveying, P.C.

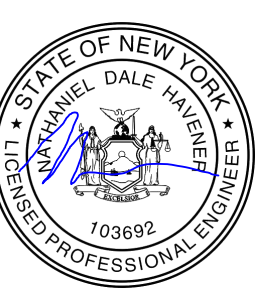

STATE OF NEW YORK
MICHAEL DALE HANLEY
103692
PROFESSIONAL ENGINEER

IT IS A VIOLATION OF LAW FOR ANY PERSON, UNLESS THEY ARE ACTING UNDER THE DIRECTION OF A LICENSED PROFESSIONAL ENGINEER, ARCHITECT, LANDSCAPE ARCHITECT OR LAND SURVEYOR TO ALTER AN ITEM IN ANY WAY. IF AN ITEM BEARING THE STAMP OF A LICENSED PROFESSIONAL IS ALTERED, THE ALTERING ENGINEER, ARCHITECT, LANDSCAPE ARCHITECT OR LAND SURVEYOR SHALL STAMP THE DOCUMENT AND INCLUDE THE NOTATION "ALTERED BY" FOLLOWED BY THEIR SIGNATURE, THE DATE OF SUCH ALTERATION, AND A SPECIFIC DESCRIPTION OF THE ALTERATION.

No.	DATE	SUBMITTAL / REVISION DESCRIPTION	DB	APP
0	09/29/2023	ISSUED FOR CONSTRUCTION SUBMISSION	TH/MK	NH

CHAMPLAIN HUDSON POWER EXPRESS
SEGMENT 10 (PACKAGE 6) - SELKIRK RAIL YARD BYPASS TO CATSKILL
EROSION AND SEDIMENT CONTROL PLAN
STA. 62510+00 TO STA. 62540+00

KIEWIT PROJECT NO.
21162
KC PROJECT NO.
120174
DRAWING NO.
C-418

DRAWN BY: TH/MK
DESIGNED BY: MK
APPROVED BY: NH
SCALE
REV. NO.

DATE
9/29/2023
XX OF