

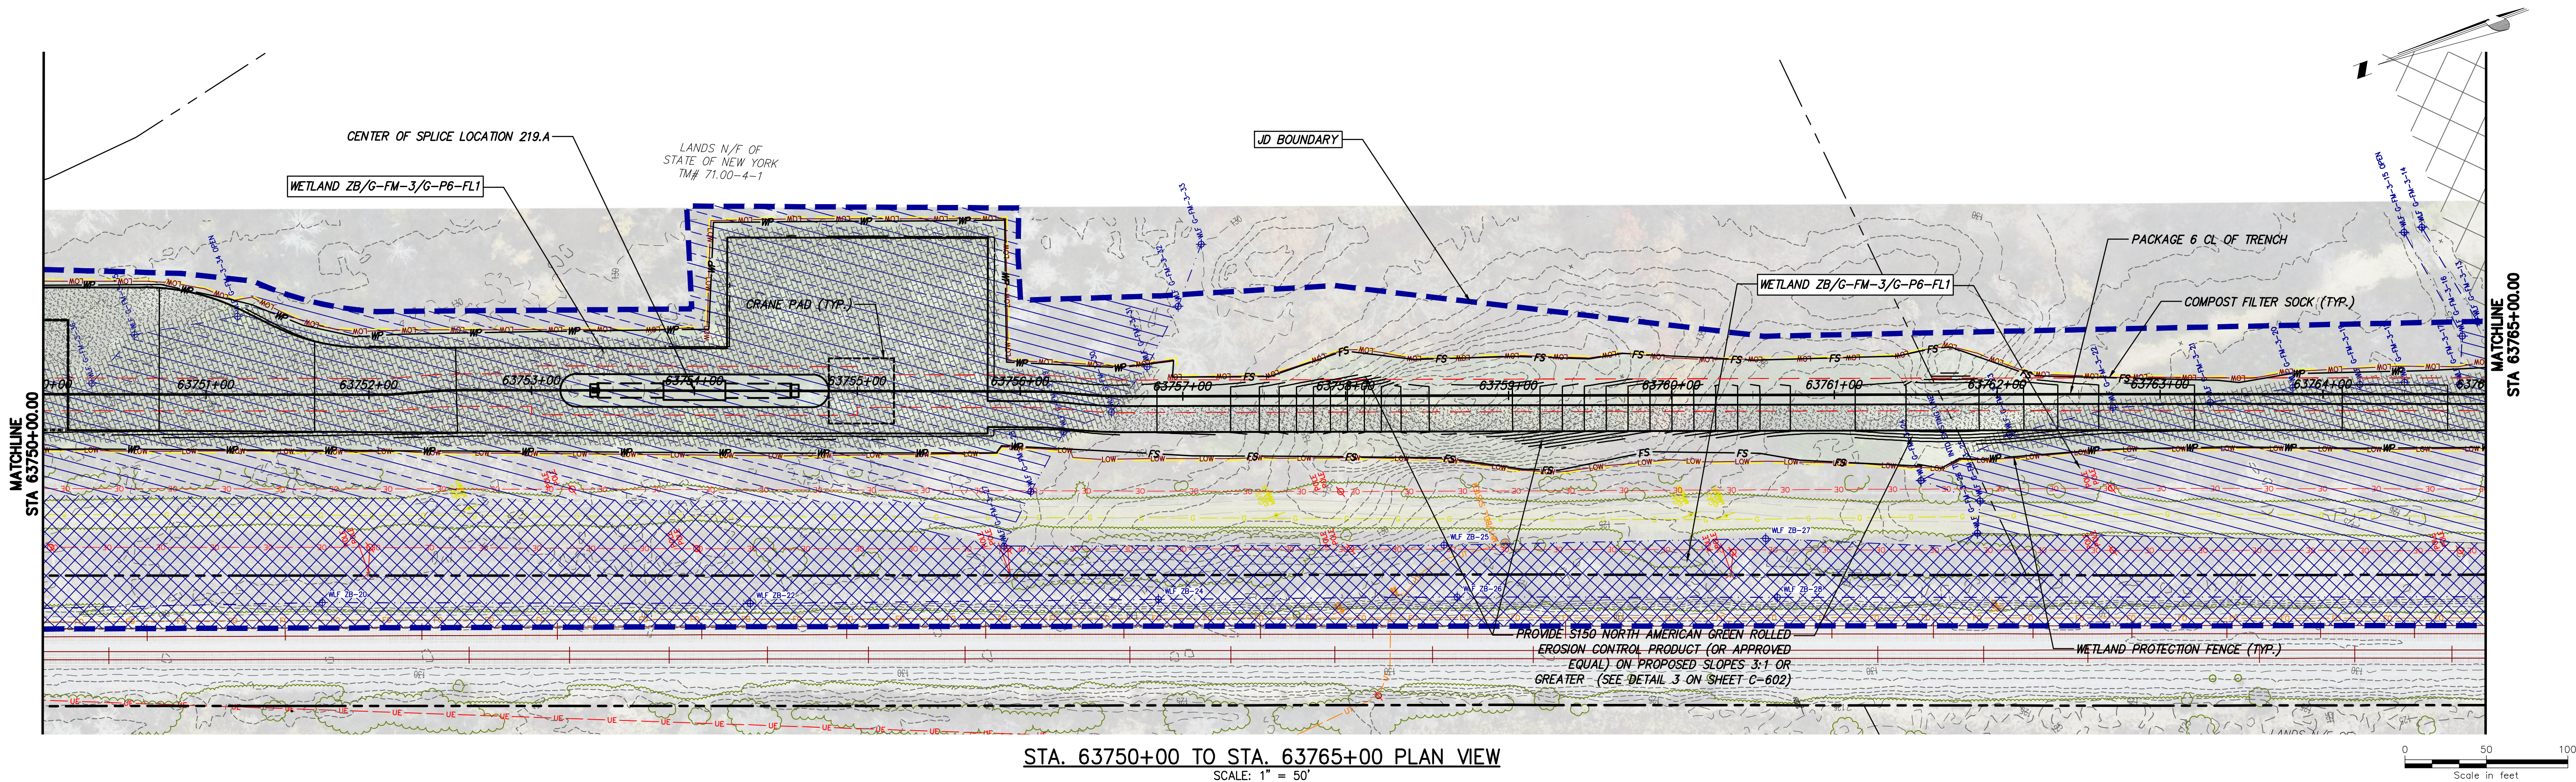


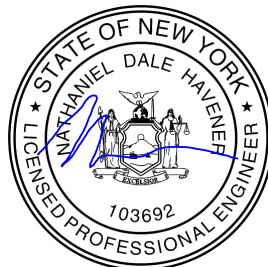

STA. 63750+00 TO STA. 63765+00 PLAN VIEW
SCALE: 1" = 50'

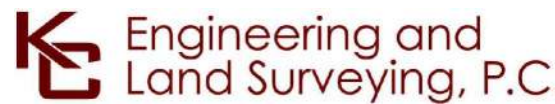

IT IS A VIOLATION OF LAW FOR ANY PERSON, UNLESS THEY ARE ACTING UNDER THE DIRECTION OF A LICENSED PROFESSIONAL ENGINEER, ARCHITECT, LANDSCAPE ARCHITECT OR LAND SURVEYOR TO ALTER AN ITEM IN ANY WAY. IF AN ITEM BEARING THE STAMP OF A LICENSED PROFESSIONAL IS ALTERED, THE ALTERING ENGINEER, ARCHITECT, LANDSCAPE ARCHITECT OR LAND SURVEYOR SHALL STAMP THE DOCUMENT AND INCLUDE THE NOTATION "ALTERED BY" FOLLOWED BY THEIR SIGNATURE, THE DATE OF SUCH ALTERATION, AND A SPECIFIC DESCRIPTION OF THE ALTERATION.


----	----	----	----	----	----
----	----	----	----	----	----
0	09/29/2023	ISSUED FOR CONSTRUCTION SUBMISSION		TH/AJ	NH
No.	DATE	SUBMITTAL / REVISION DESCRIPTION		DB	APP

CHAMPLAIN HUDSON POWER EXPRESS
SEGMENT 10 (PACKAGE 6) - SELKIRK RAIL YARD BYPASS TO CATSKILL
EROSION AND SEDIMENT CONTROL PLANS
STA. 63750+00 TO STA. 63765+00


DRAWN BY: TH/AJ	DESIGNED BY: MK	APPROVED BY: NH	SCALE REV. NO.	DATE SH. NO.
				9/29/2023 OF

KIEWIT PROJECT NO. 21162	C-426
KC PROJECT NO. 120174	
DRAWING NO.	
DATE SH. NO.	9/29/2023 OF



File: P:\120174-CHPE-INSTALL-KIEWIT\60_CAD\20_ENGINEERING_CAD_FILES\PACKAGE_6\NY_ENVIRONMENTAL_EROSION_CONTROL\101_KC\SHEET_FILES\21162_6_C426-TO-C430.DWG Saved: 9/27/2023 6:37:10 PM Plotted: 9/28/2023 10:28:03 AM Current User: Malinda Kwok LastSavedBy: mkwok

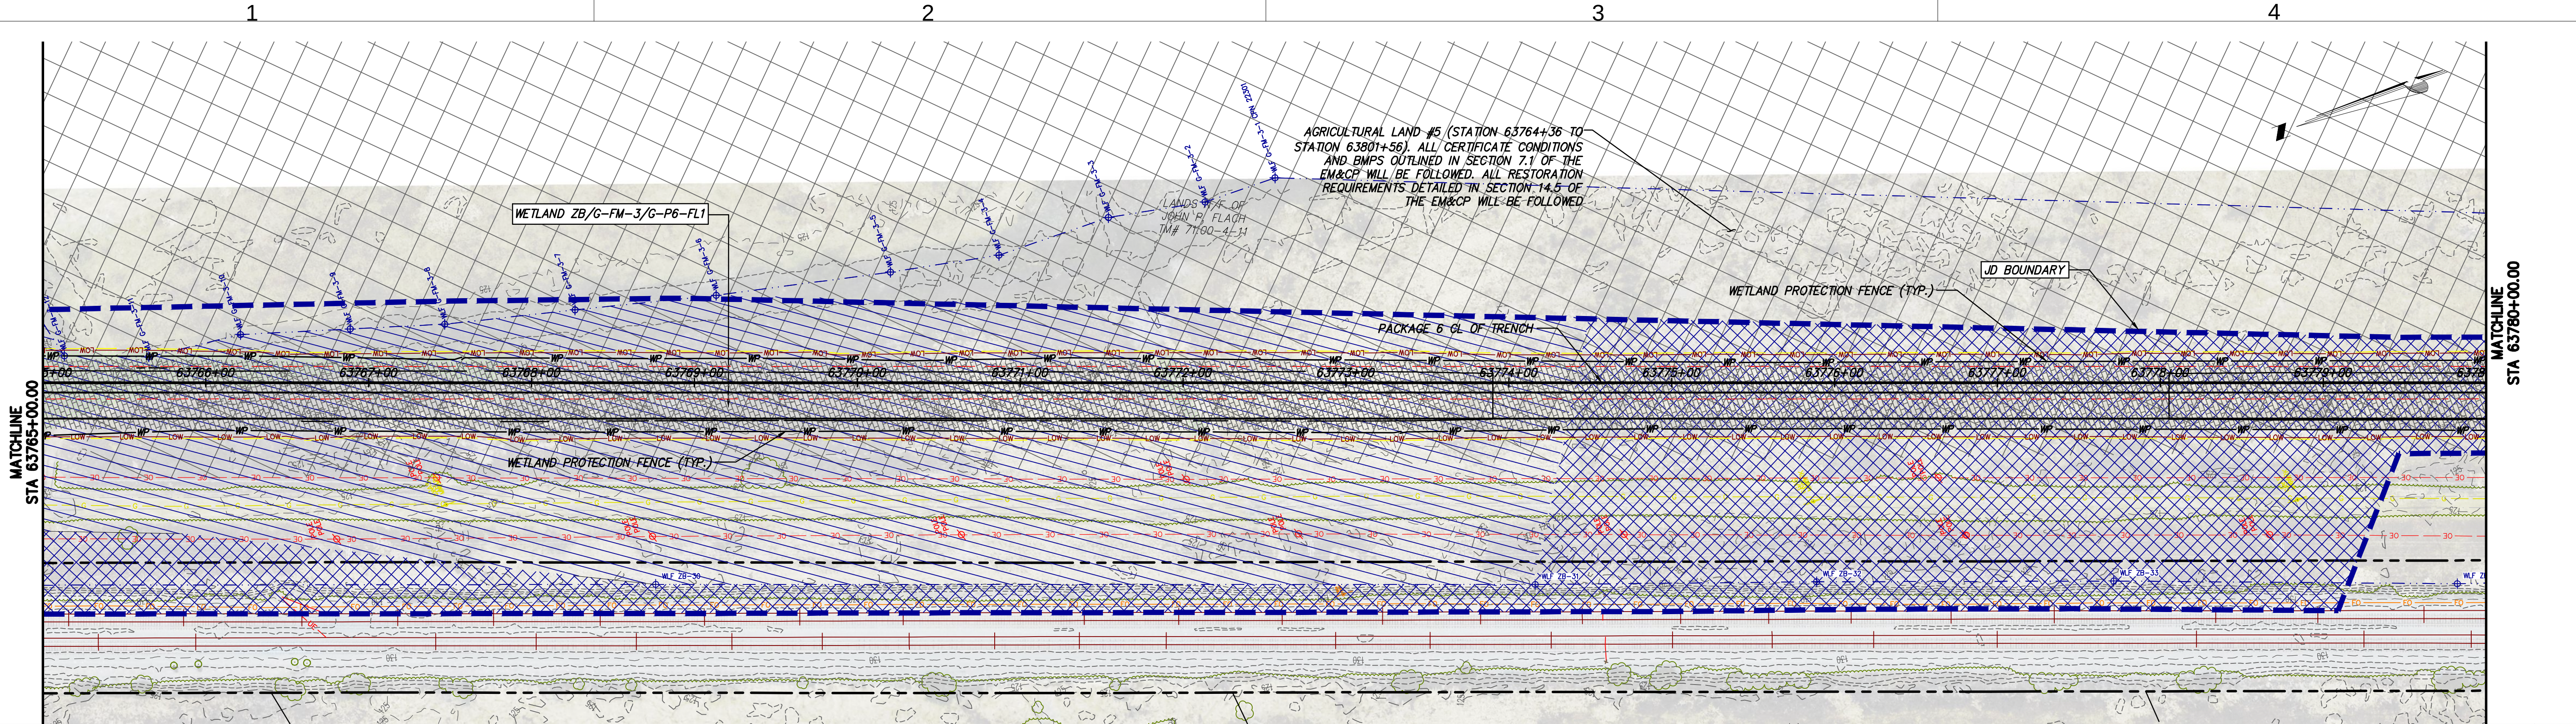

STA. 63765+00 TO STA. 63780+00 PLAN VIEW
SCALE: 1" = 50'

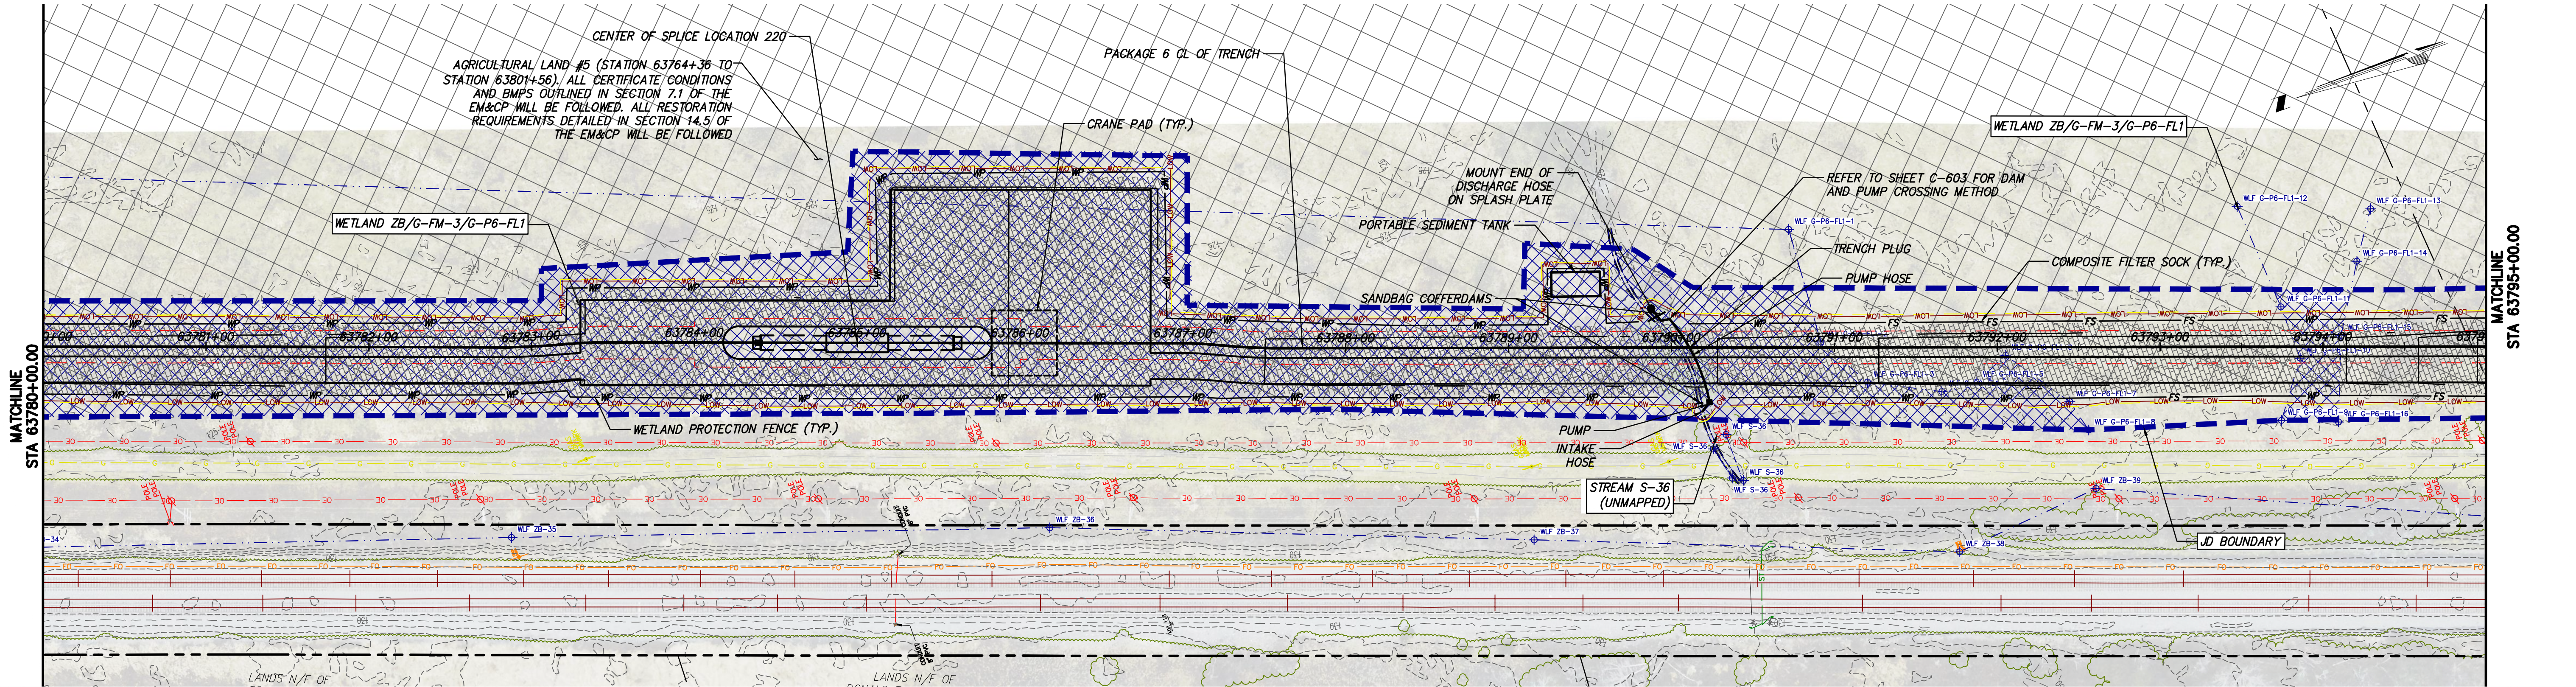

STA. 63780+00 TO STA. 63795+00 PLAN VIEW
SCALE: 1" = 50'

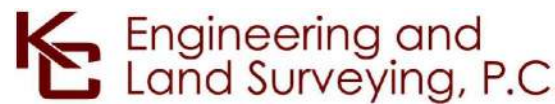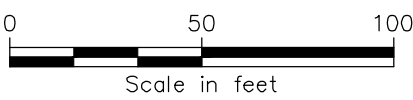

IT IS A VIOLATION OF LAW FOR ANY PERSON, UNLESS THEY ARE ACTING UNDER THE DIRECTION OF A LICENSED PROFESSIONAL ENGINEER, ARCHITECT, LANDSCAPE ARCHITECT OR LAND SURVEYOR TO ALTER AN ITEM IN ANY WAY. IF AN ITEM BEARING THE STAMP OF A LICENSED PROFESSIONAL IS ALTERED, THE ALTERING ENGINEER, ARCHITECT, LANDSCAPE ARCHITECT OR LAND SURVEYOR SHALL STAMP THE DOCUMENT AND INCLUDE THE NOTATION "ALTERED BY" FOLLOWED BY THEIR SIGNATURE, THE DATE OF SUCH ALTERATION, AND A SPECIFIC DESCRIPTION OF THE ALTERATION.


----	----	----	----	----	----
----	----	----	----	----	----
0	09/29/2023	ISSUED FOR CONSTRUCTION SUBMISSION		TH/AJ	NH
No.	DATE	SUBMITTAL / REVISION DESCRIPTION		DB	APP

CHAMPLAIN HUDSON POWER EXPRESS
SEGMENT 10 (PACKAGE 6) - SELKIRK RAIL YARD BYPASS TO CATSKILL
EROSION AND SEDIMENT CONTROL PLANS
STA. 63765+00 TO STA. 63795+00


KIEWIT PROJECT NO.	21162
KC PROJECT NO.	120174
DRAWING NO.	C-427
DATE	9/29/2023
SH.NO.	OF

DRAWN BY:	TH/AJ	DESIGNED BY:	MK	APPROVED BY:	NH	SCALE	REV. NO.	DATE	9/29/2023
						0		SH.NO.	OF


File: P:\120174-CHPE-INSTALL-KIEWIT\60_CAD\20_ENGINEERING_CAD_FILES\PACKAGE_6\NY_ENVIRONMENTAL\EROSION_CONTROL\01_KCE\WETLAND_FILES\21162_6_C426-TO-C430.DWG Saved: 9/27/2023 6:37:10 PM Plotted: 9/28/2023 10:30:23 AM Current User: Malinda Kwok LastSavedBy: mikwok

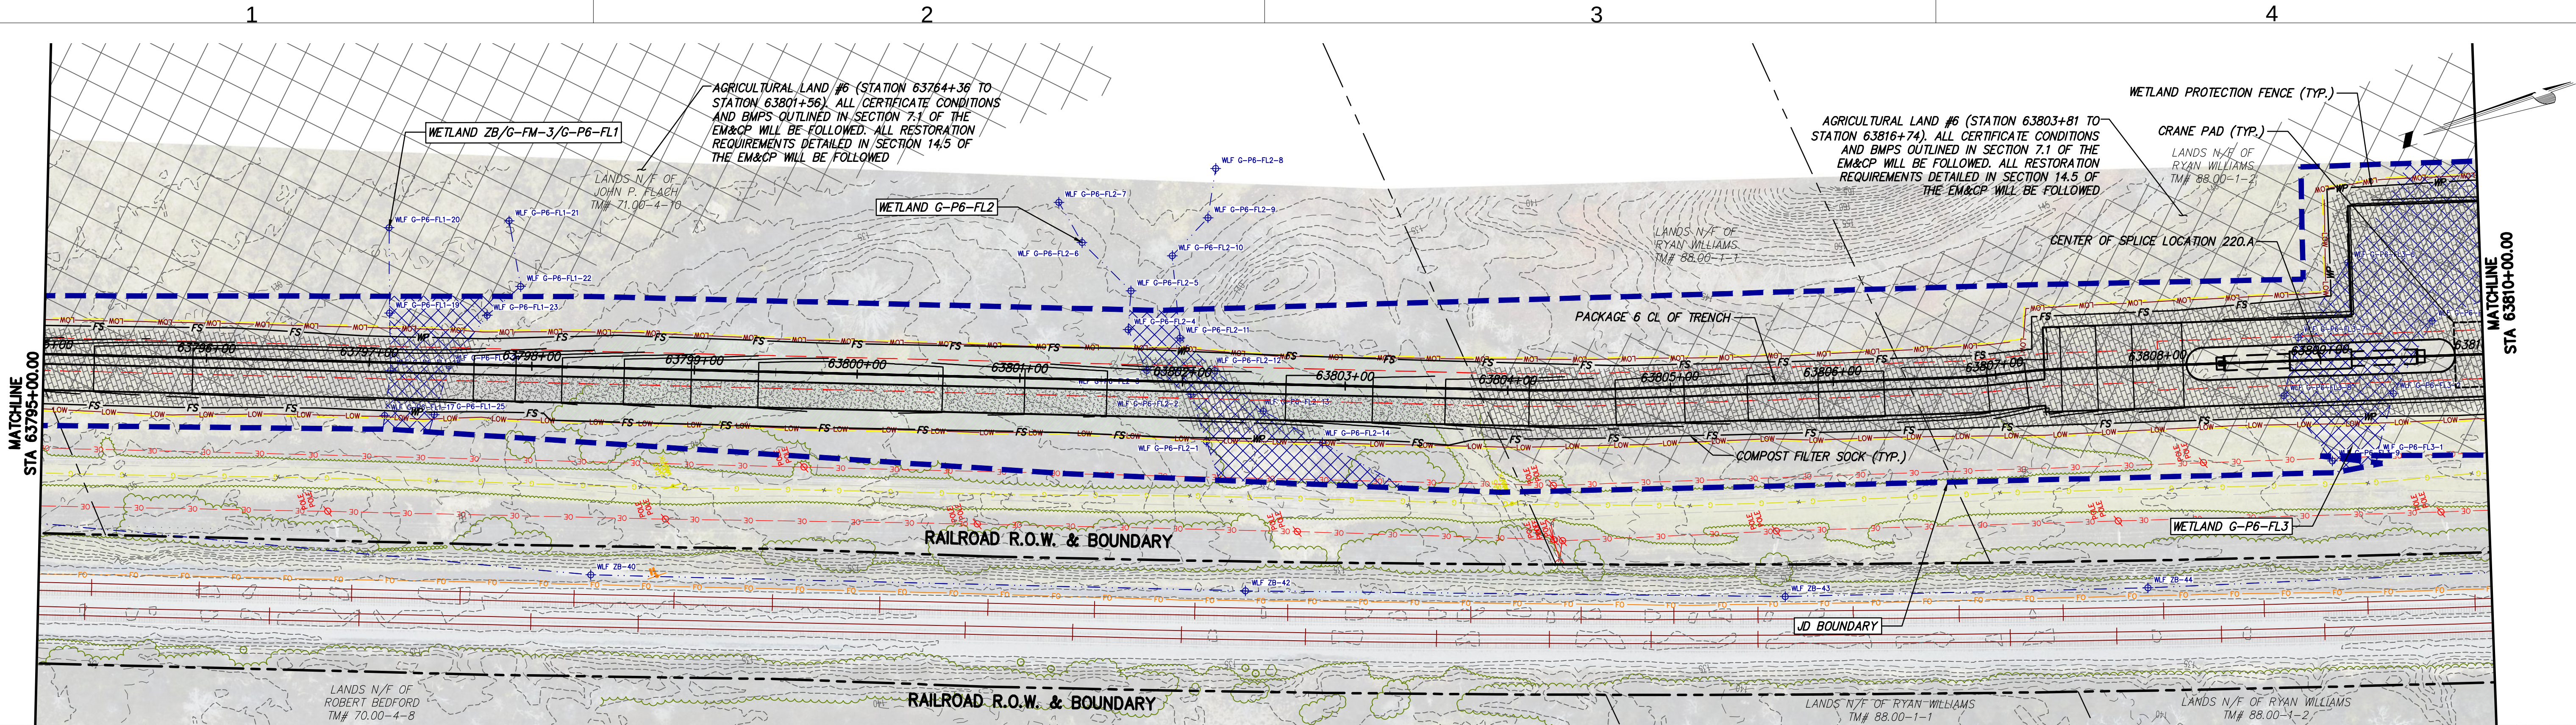

STA. 63795+00 TO STA. 63810+00 PLAN VIEW
SCALE: 1" = 50'

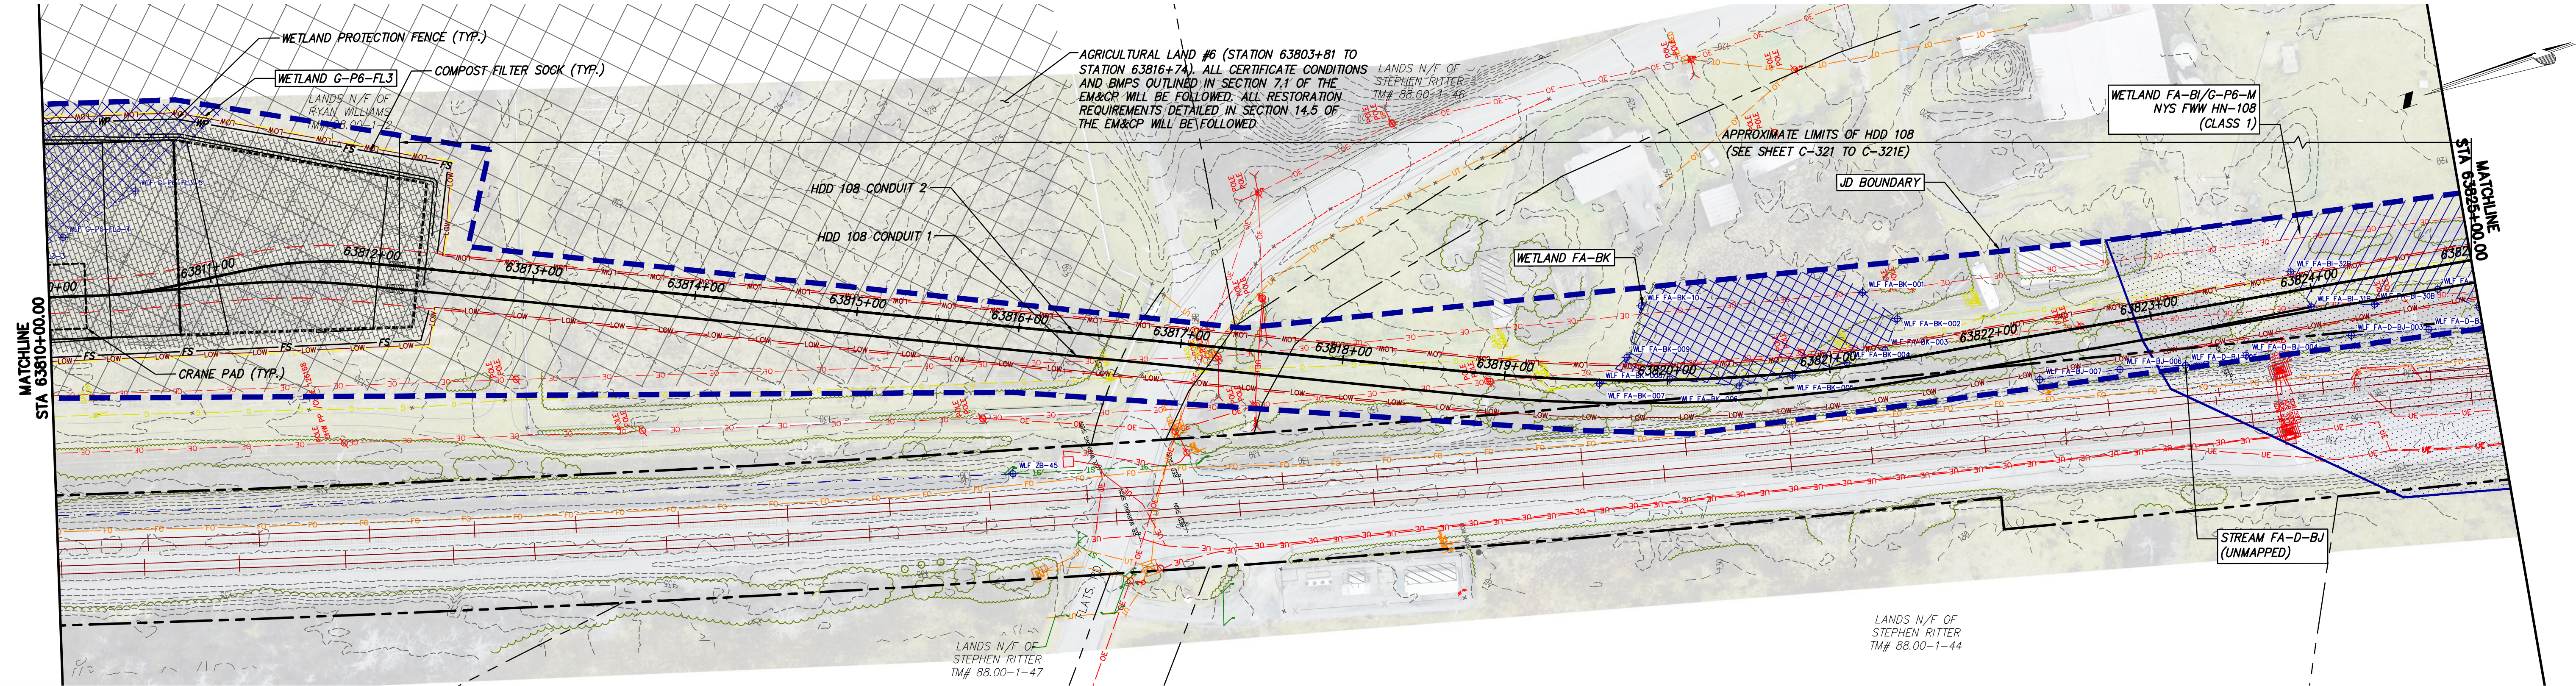

STA. 63810+00 TO STA. 63825+00 PLAN VIEW
SCALE: 1" = 50'

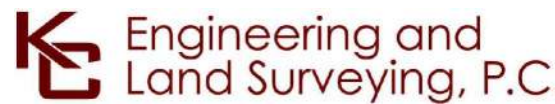


IT IS A VIOLATION OF LAW FOR ANY PERSON, UNLESS THEY ARE ACTING UNDER THE DIRECTION OF A LICENSED PROFESSIONAL ENGINEER, ARCHITECT, LANDSCAPE ARCHITECT OR LAND SURVEYOR TO ALTER AN ITEM IN ANY WAY. IF AN ITEM BEARING THE STAMP OF A LICENSED PROFESSIONAL IS ALTERED, THE ALTERING ENGINEER, ARCHITECT, LANDSCAPE ARCHITECT OR LAND SURVEYOR SHALL STAMP THE DOCUMENT AND INCLUDE THE NOTATION "ALTERED BY" FOLLOWED BY THEIR SIGNATURE, THE DATE OF SUCH ALTERATION, AND A SPECIFIC DESCRIPTION OF THE ALTERATION.


----	----	----	----	----	----
----	----	----	----	----	----
----	----	----	----	----	----
----	----	----	----	----	----
----	----	----	----	----	----
0	09/29/2023	ISSUED FOR CONSTRUCTION SUBMISSION	TH/AJ	NH	
No.	DATE	SUBMITTAL / REVISION DESCRIPTION	DB	APP	

CHAMPLAIN HUDSON POWER EXPRESS
SEGMENT 10 (PACKAGE 6) - SELKIRK RAIL YARD BYPASS TO CATSKILL
EROSION AND SEDIMENT CONTROL PLANS
STA. 63795+00 TO STA. 63825+00


KIEWIT PROJECT NO.	21162
KC PROJECT NO.	120174
DRAWING NO.	C-428
DATE	9/29/2023
SH.NO.	OF

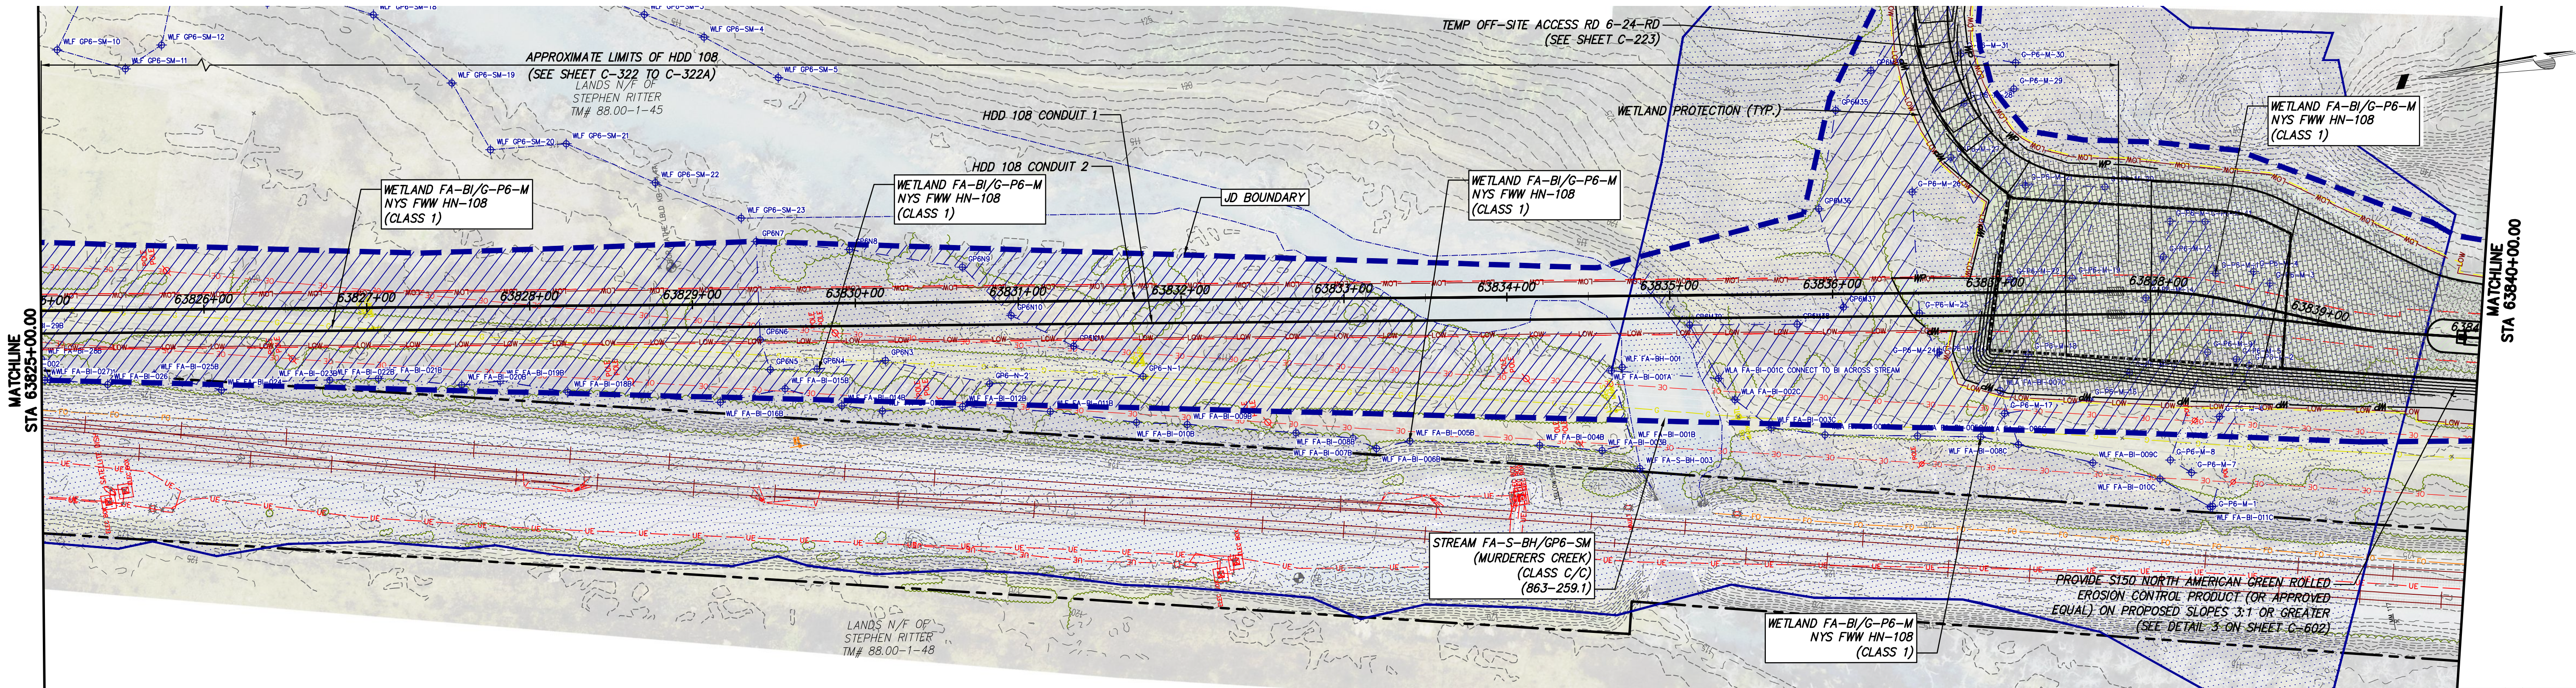

STA. 63825+00 TO STA. 63840+00 PLAN VIEW
SCALE: 1" = 50'

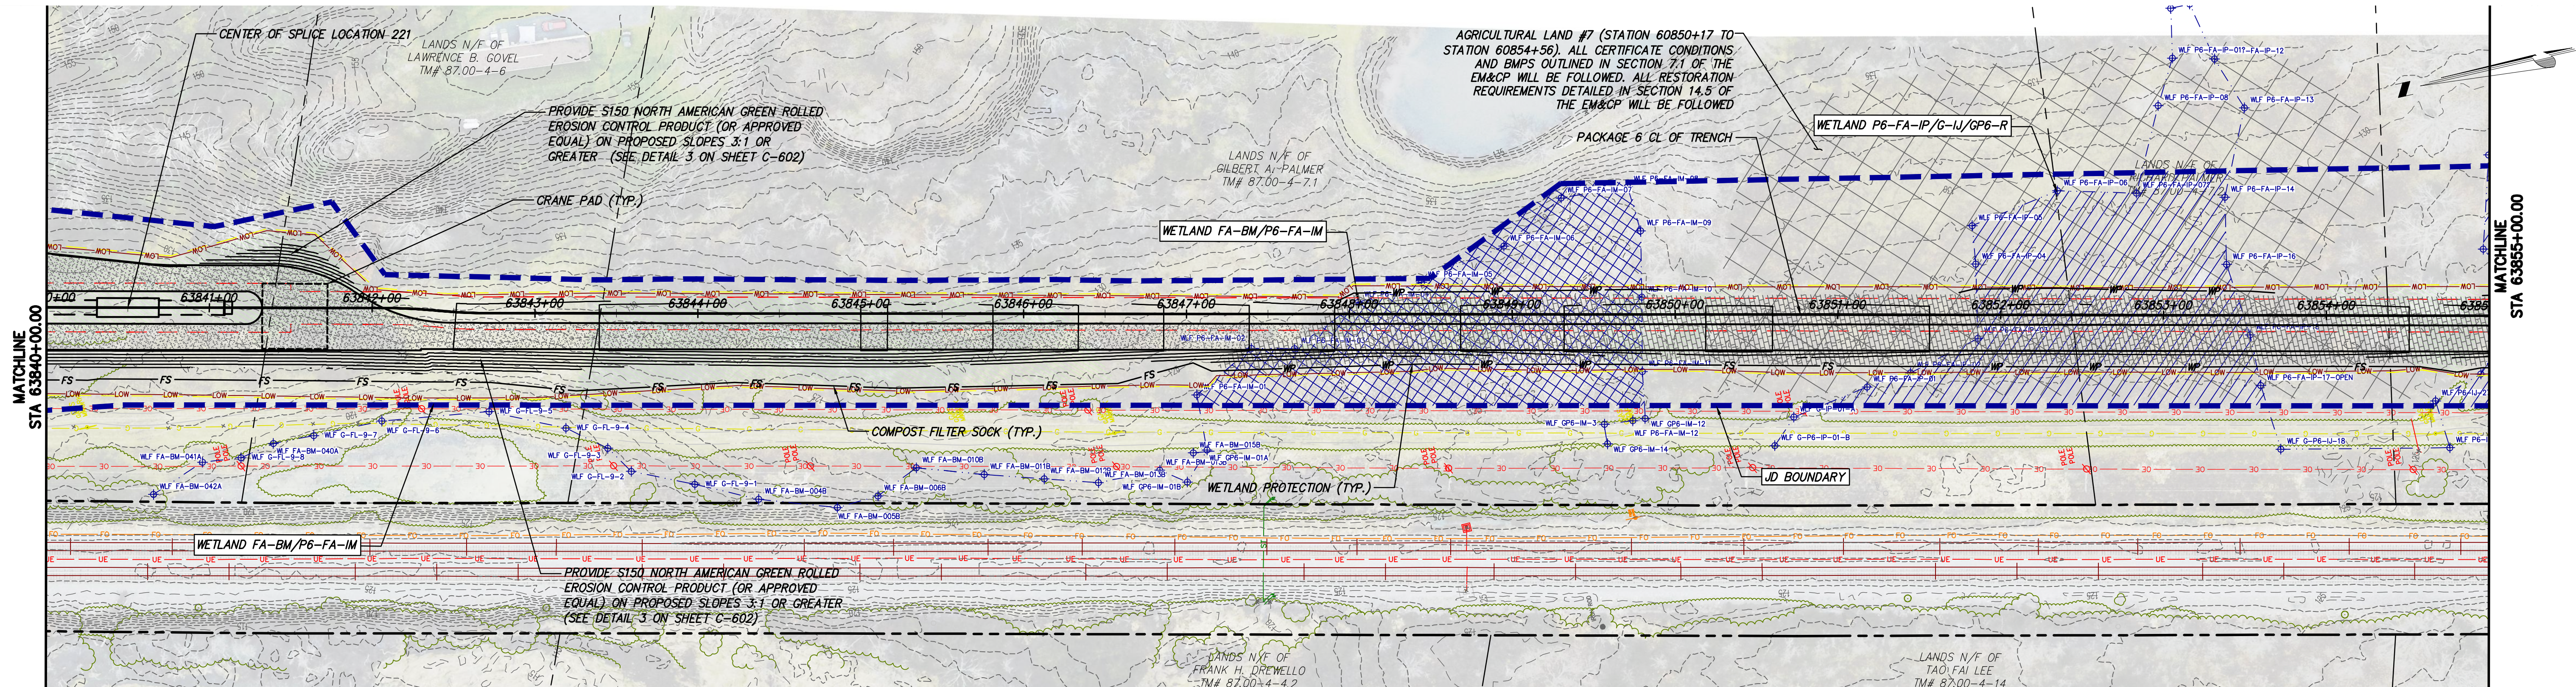

STA. 63840+00 TO STA. 63855+00 PLAN VIEW
SCALE: 1" = 50'

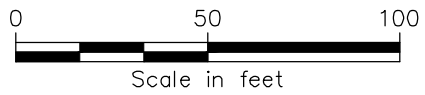


IT IS A VIOLATION OF LAW FOR ANY PERSON, UNLESS THEY ARE ACTING UNDER THE DIRECTION OF A LICENSED PROFESSIONAL ENGINEER, ARCHITECT, LANDSCAPE ARCHITECT OR LAND SURVEYOR TO ALTER AN ITEM IN ANY WAY. IF AN ITEM BEARING THE STAMP OF A LICENSED PROFESSIONAL IS ALTERED, THE ALTERING ENGINEER, ARCHITECT, LANDSCAPE ARCHITECT OR LAND SURVEYOR SHALL STAMP THE DOCUMENT AND INCLUDE THE NOTATION "ALTERED BY" FOLLOWED BY THEIR SIGNATURE, THE DATE OF SUCH ALTERATION, AND A SPECIFIC DESCRIPTION OF THE ALTERATION.


----	----	----	----	----	----
----	----	----	----	----	----
----	----	----	----	----	----
----	----	----	----	----	----
----	----	----	----	----	----
0	09/29/2023	ISSUED FOR CONSTRUCTION SUBMISSION		TH/AJ	NH
No.	DATE	SUBMITTAL / REVISION DESCRIPTION		DB	APP

CHAMPLAIN HUDSON POWER EXPRESS
SEGMENT 10 (PACKAGE 6) - SELKIRK RAIL YARD BYPASS TO CATSKILL
EROSION AND SEDIMENT CONTROL PLANS
STA. 63825+00 TO STA. 63855+00




KIEWIT PROJECT NO.	21162
KC PROJECT NO.	120174
DRAWING NO.	C-429
DATE	9/29/2023
SH.NO.	OF

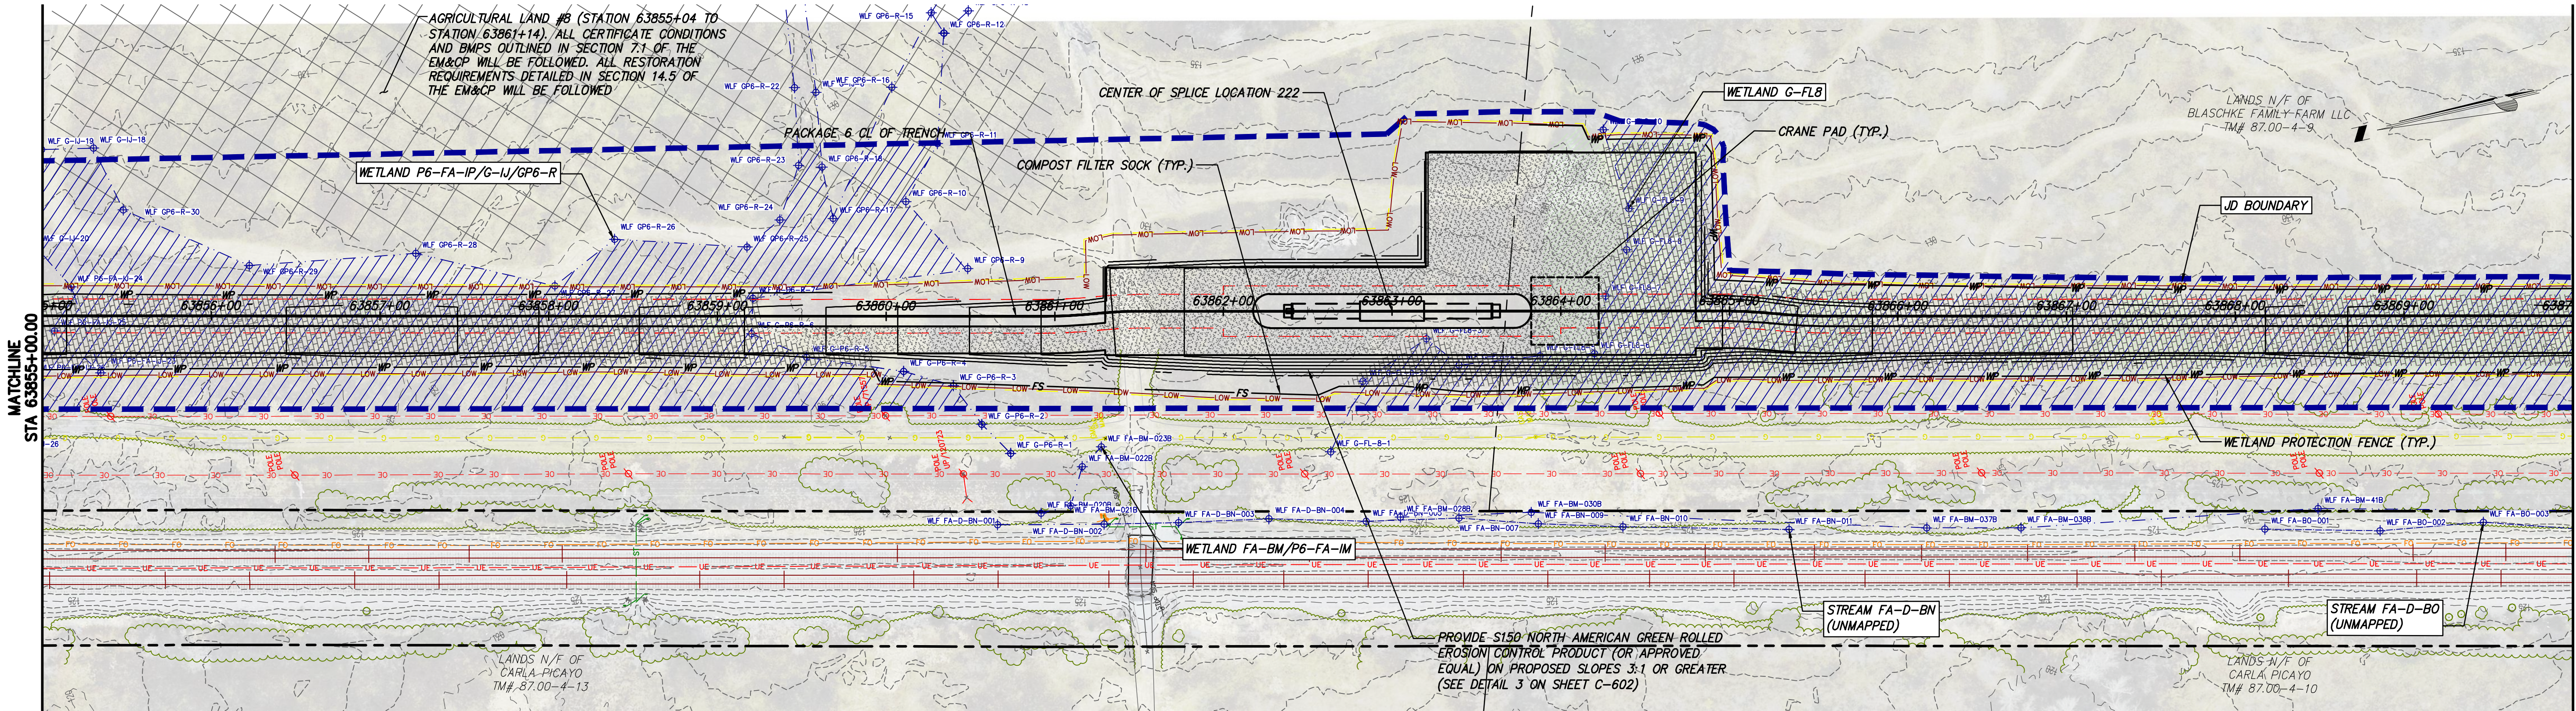

STA. 63855+00 TO 63870+00 PLAN VIEW
SCALE: 1" = 50'

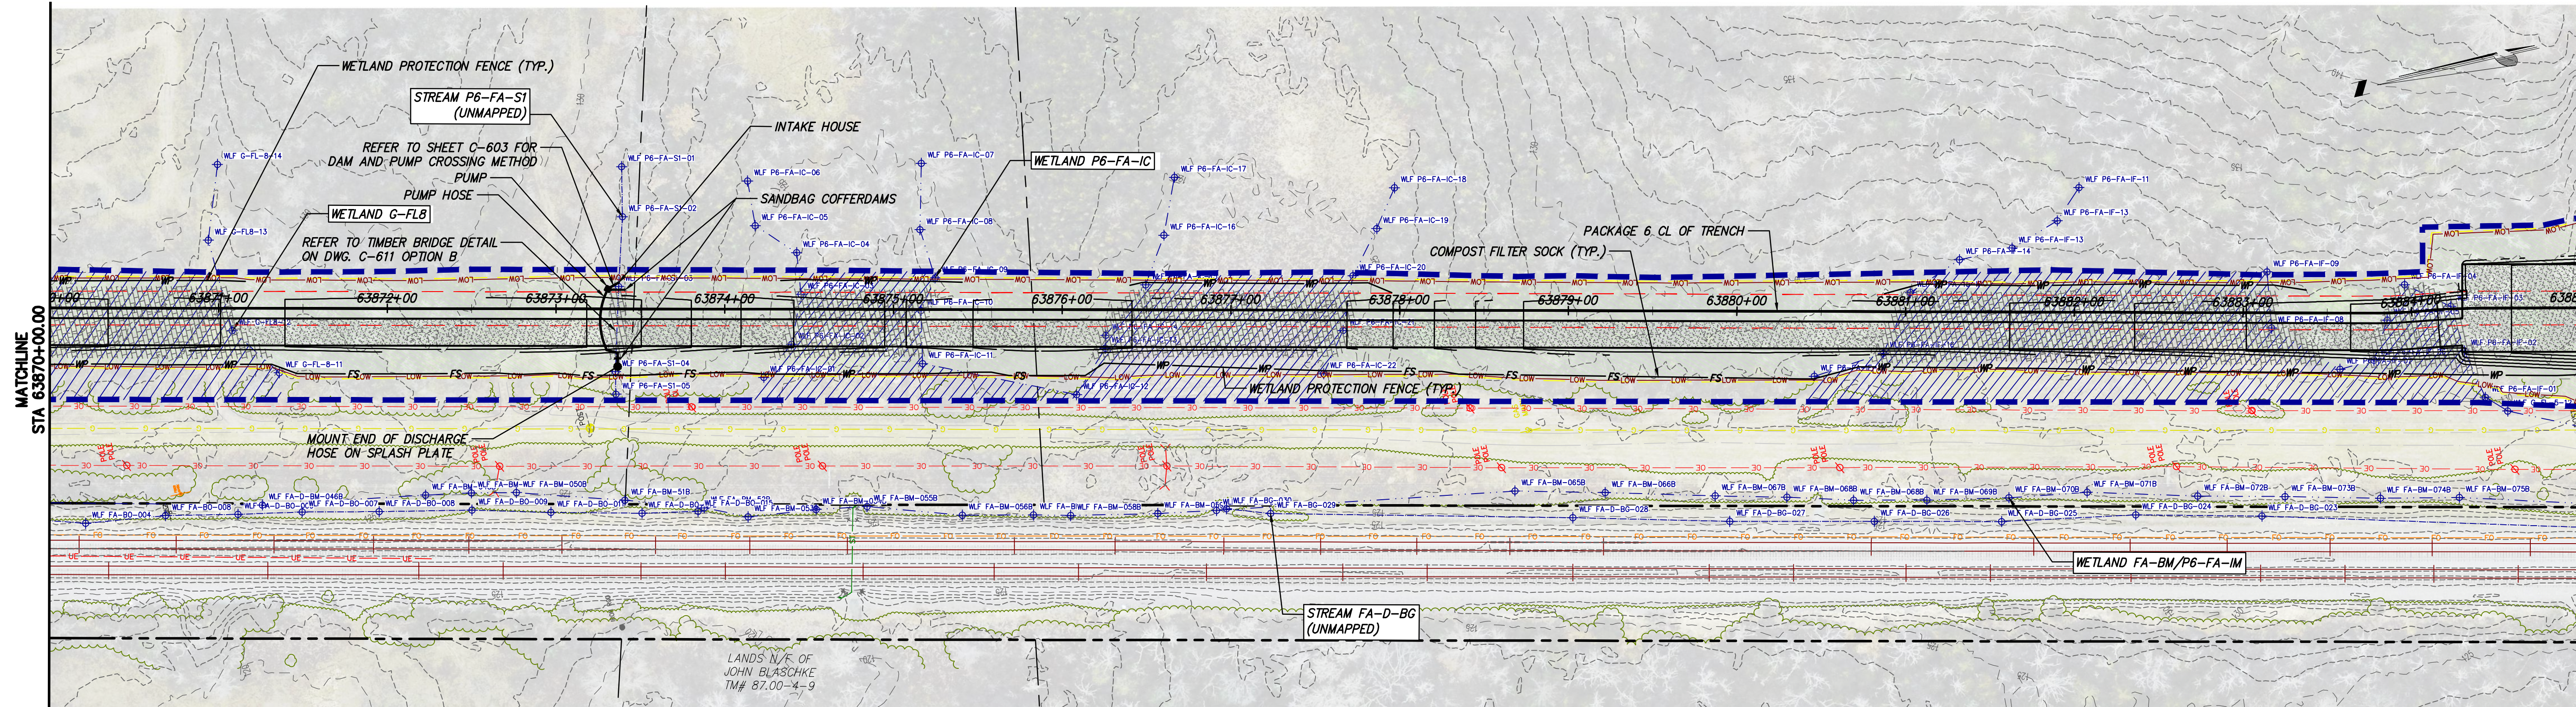

STA. 63870+00 TO STA. 63885+00 PLAN VIEW
SCALE: 1" = 50'

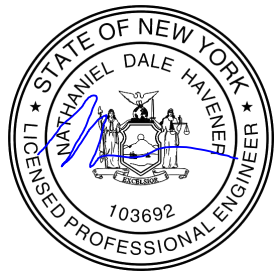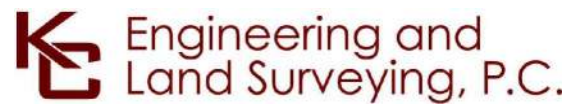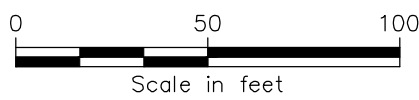

IT IS A VIOLATION OF LAW FOR ANY PERSON, UNLESS THEY ARE ACTING UNDER THE DIRECTION OF A LICENSED PROFESSIONAL ENGINEER, ARCHITECT, LANDSCAPE ARCHITECT OR LAND SURVEYOR TO ALTER AN ITEM IN ANY WAY. IF AN ITEM BEARING THE STAMP OF A LICENSED PROFESSIONAL IS ALTERED, THE ALTERING ENGINEER, ARCHITECT, LANDSCAPE ARCHITECT OR LAND SURVEYOR SHALL STAMP THE DOCUMENT AND INCLUDE THE NOTATION "ALTERED BY" FOLLOWED BY THEIR SIGNATURE, THE DATE OF SUCH ALTERATION, AND A SPECIFIC DESCRIPTION OF THE ALTERATION.

----	----	----	----	----	----
----	----	----	----	----	----
----	----	----	----	----	----
----	----	----	----	----	----
----	----	----	----	----	----
0	09/29/2023	ISSUED FOR CONSTRUCTION SUBMISSION		TH/AJ	NH
No.	DATE	SUBMITTAL / REVISION DESCRIPTION		DB	APP

CHAMPLAIN HUDSON POWER EXPRESS
SEGMENT 10 (PACKAGE 6) - SELKIRK RAIL YARD BYPASS TO CATSKILL
EROSION AND SEDIMENT CONTROL PLAN
STA. 63855+00 TO STA. 63885+00

KIEWIT PROJECT NO.	21162
KC PROJECT NO.	120174
DRAWING NO.	C-430
DATE	9/29/2023
SH.NO.	OF