



File: P:\120174-CHPE\_CABLE\_INSTALL-KIEWIT\60\_CAD\20\_ENGINEERING\_CAD\_FILES\PACKAGE\_6\NY\_ENVIRONMENTAL\_EROSION\_CONTROL\01\_KC\SHEET\_FILES\2162\_6\_C431-TO-C438.DWG Saved: 9/28/2023 12:47:11 PM Plotted: 9/28/2023 4:39:00 PM Current User: Agustin Jallow LastSavedBy: ajallow

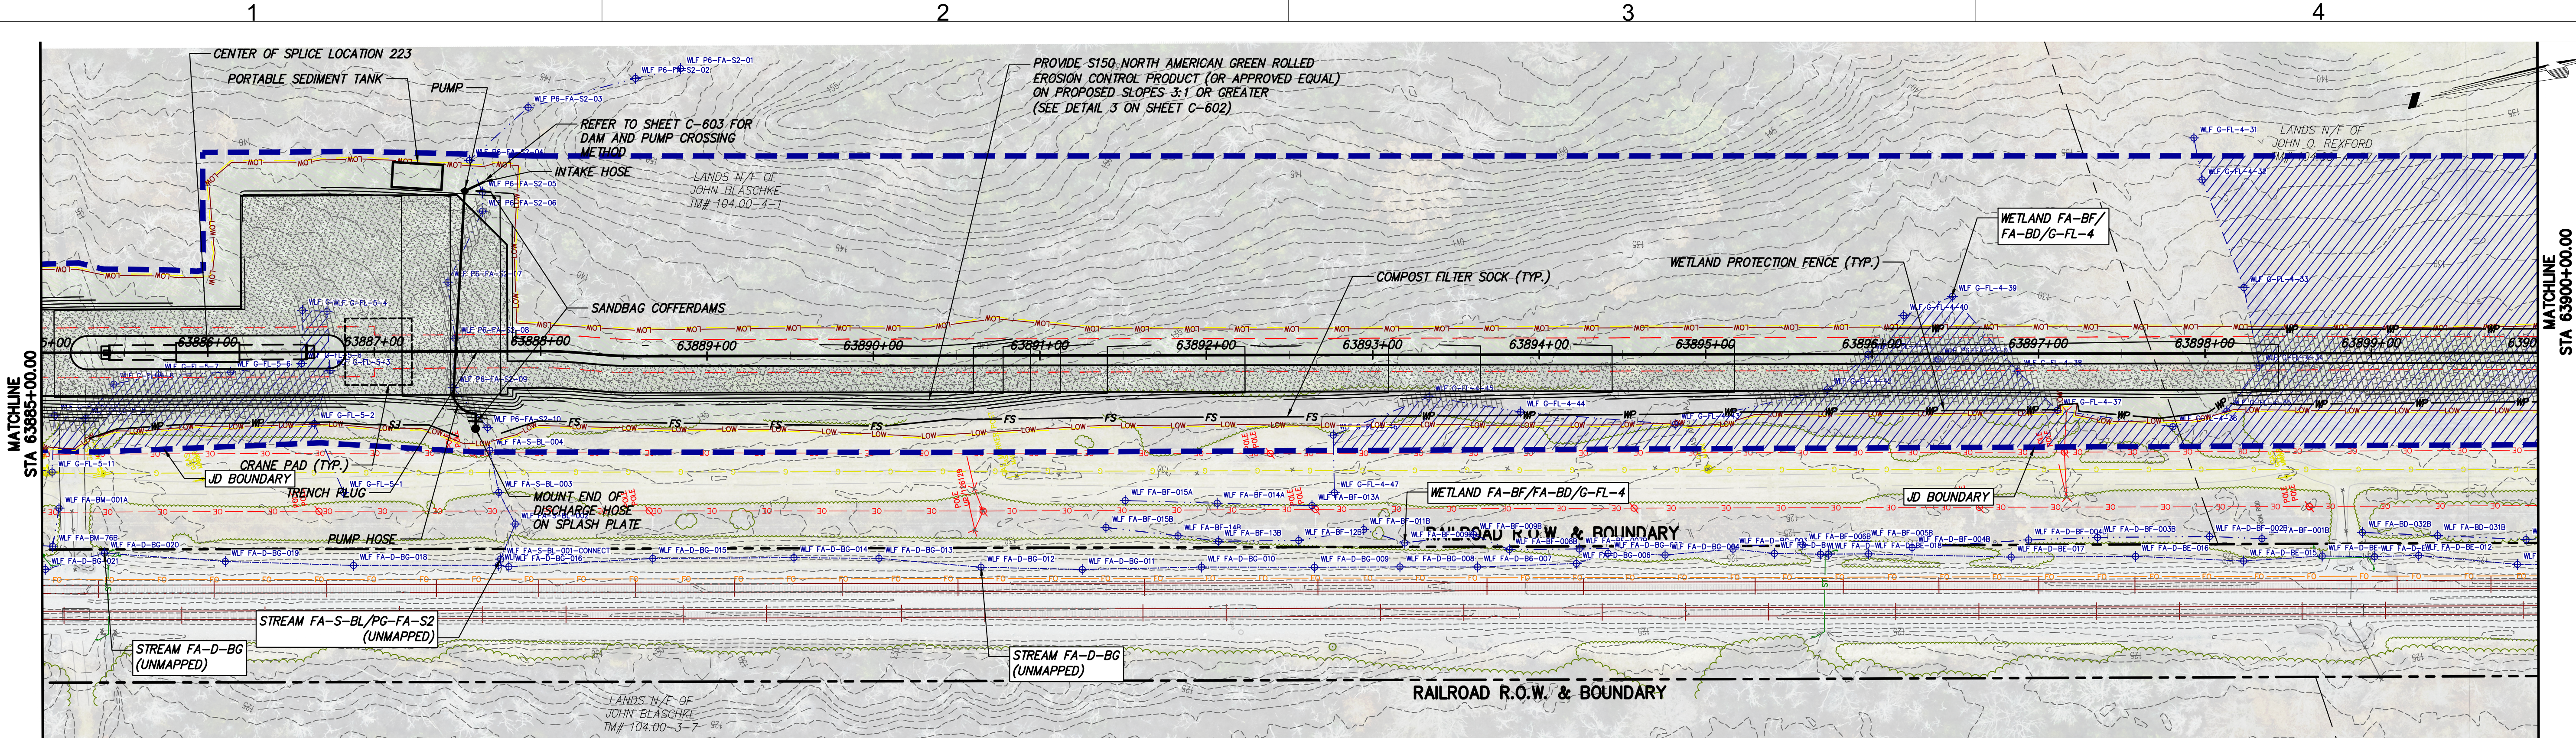

STA. 63885+00 TO 63900+00 PLAN VIEW  
SCALE: 1" = 50'

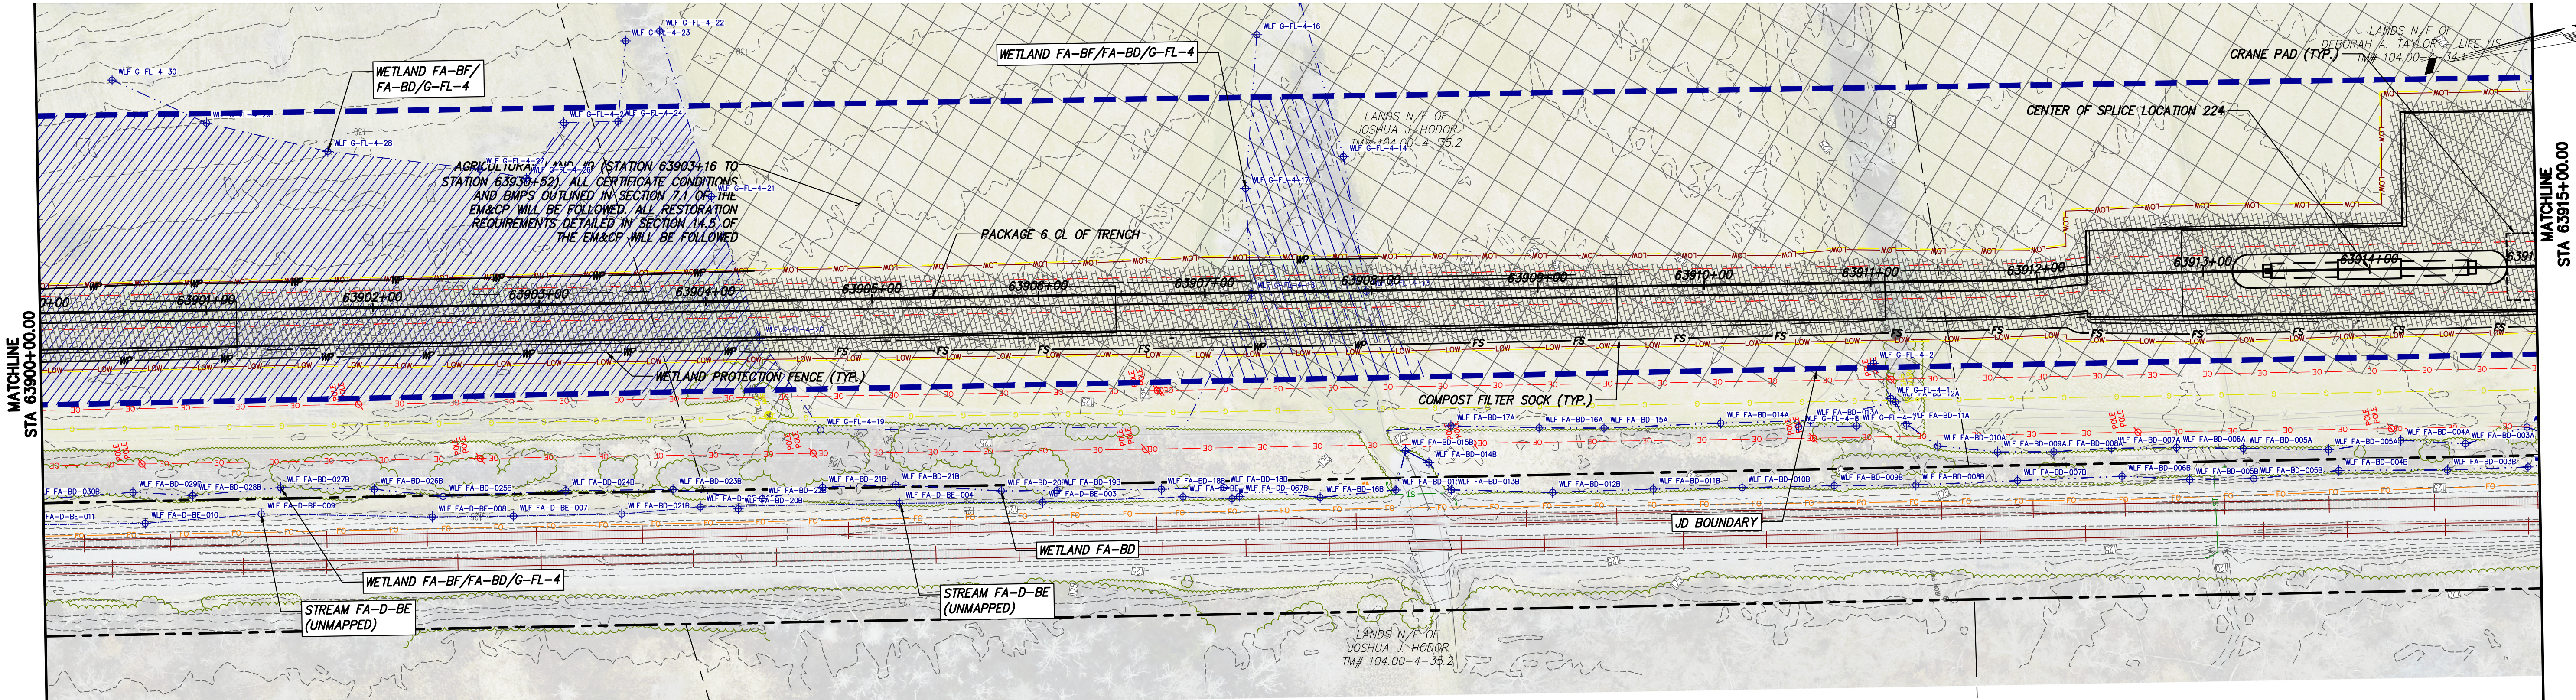

STA. 63900+00 TO STA. 63915+00 PLAN VIEW  
SCALE: 1" = 50'



Engineering and  
Land Surveying, P.C.



IT IS A VIOLATION OF LAW FOR ANY PERSON, UNLESS THEY ARE ACTING UNDER THE DIRECTION OF A LICENSED PROFESSIONAL ENGINEER, ARCHITECT, LANDSCAPE ARCHITECT OR LAND SURVEYOR TO ALTER AN ITEM IN ANY WAY. IF AN ITEM BEARING THE STAMP OF A LICENSED PROFESSIONAL IS ALTERED, THE ALTERING ENGINEER, ARCHITECT, LANDSCAPE ARCHITECT OR LAND SURVEYOR SHALL STAMP THE DOCUMENT AND INCLUDE THE NOTATION "ALTERED BY" FOLLOWED BY THEIR SIGNATURE, THE DATE OF SUCH ALTERATION, AND A SPECIFIC DESCRIPTION OF THE ALTERATION.

|     |            |                                    |       |     |
|-----|------------|------------------------------------|-------|-----|
| 0   | 09/29/2023 | ISSUED FOR CONSTRUCTION SUBMISSION | TH/AJ | NH  |
| No. | DATE       | SUBMITTAL / REVISION DESCRIPTION   | DB    | APP |

CHAMPLAIN HUDSON POWER EXPRESS  
SEGMENT 10 (PACKAGE 6) - SELKIRK RAIL YARD BYPASS TO CATSKILL  
EROSION AND SEDIMENT CONTROL PLAN  
STA. 63885+00 TO STA. 63915+00

|                    |           |
|--------------------|-----------|
| KIEWIT PROJECT NO. | 21162     |
| KC PROJECT NO.     | 120174    |
| DRAWING NO.        | C-431     |
| DATE               | 9/29/2023 |
| SH.NO.             | OF        |

|                 |                 |                 |          |        |
|-----------------|-----------------|-----------------|----------|--------|
| DRAWN BY: TH/AJ | DESIGNED BY: MK | APPROVED BY: NH | SCALE    | DATE   |
|                 |                 |                 | REV. NO. | SH.NO. |