




File: P:\120174-CHPE_CABLE_INSTALL-KIEWIT\60_CAD\20_ENGINEERING_CAD_FILES\PACKAGE_6\NY_ENVIRONMENTAL_EROSION_CONTROL\01_KC\01_SHEET_FILES\01_PACKAGE_6_C431-TO-C438.DWG Saved: 9/28/2023 12:47:11 PM Plotted: 9/28/2023 4:50:59 PM Current User: Agustinu Jolaw LastSavedBy: ajolaw

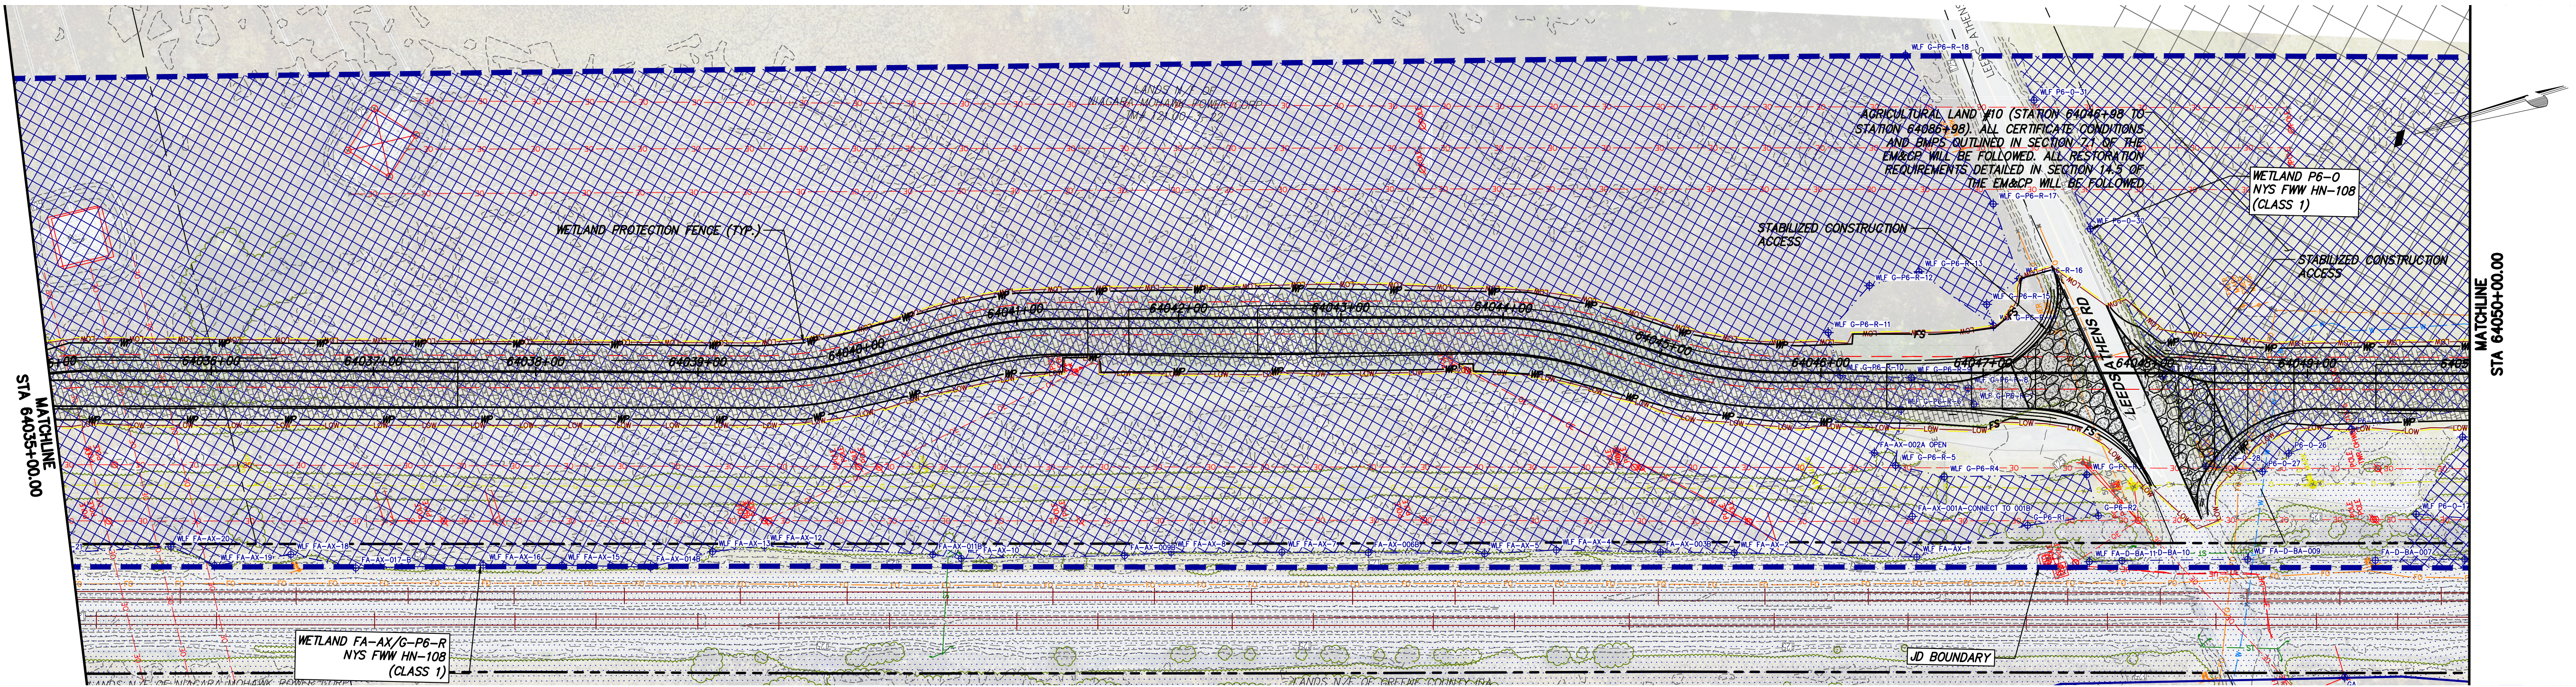

STA. 64035+00 TO STA. 64050+00 PLAN VIEW
SCALE: 1" = 50'

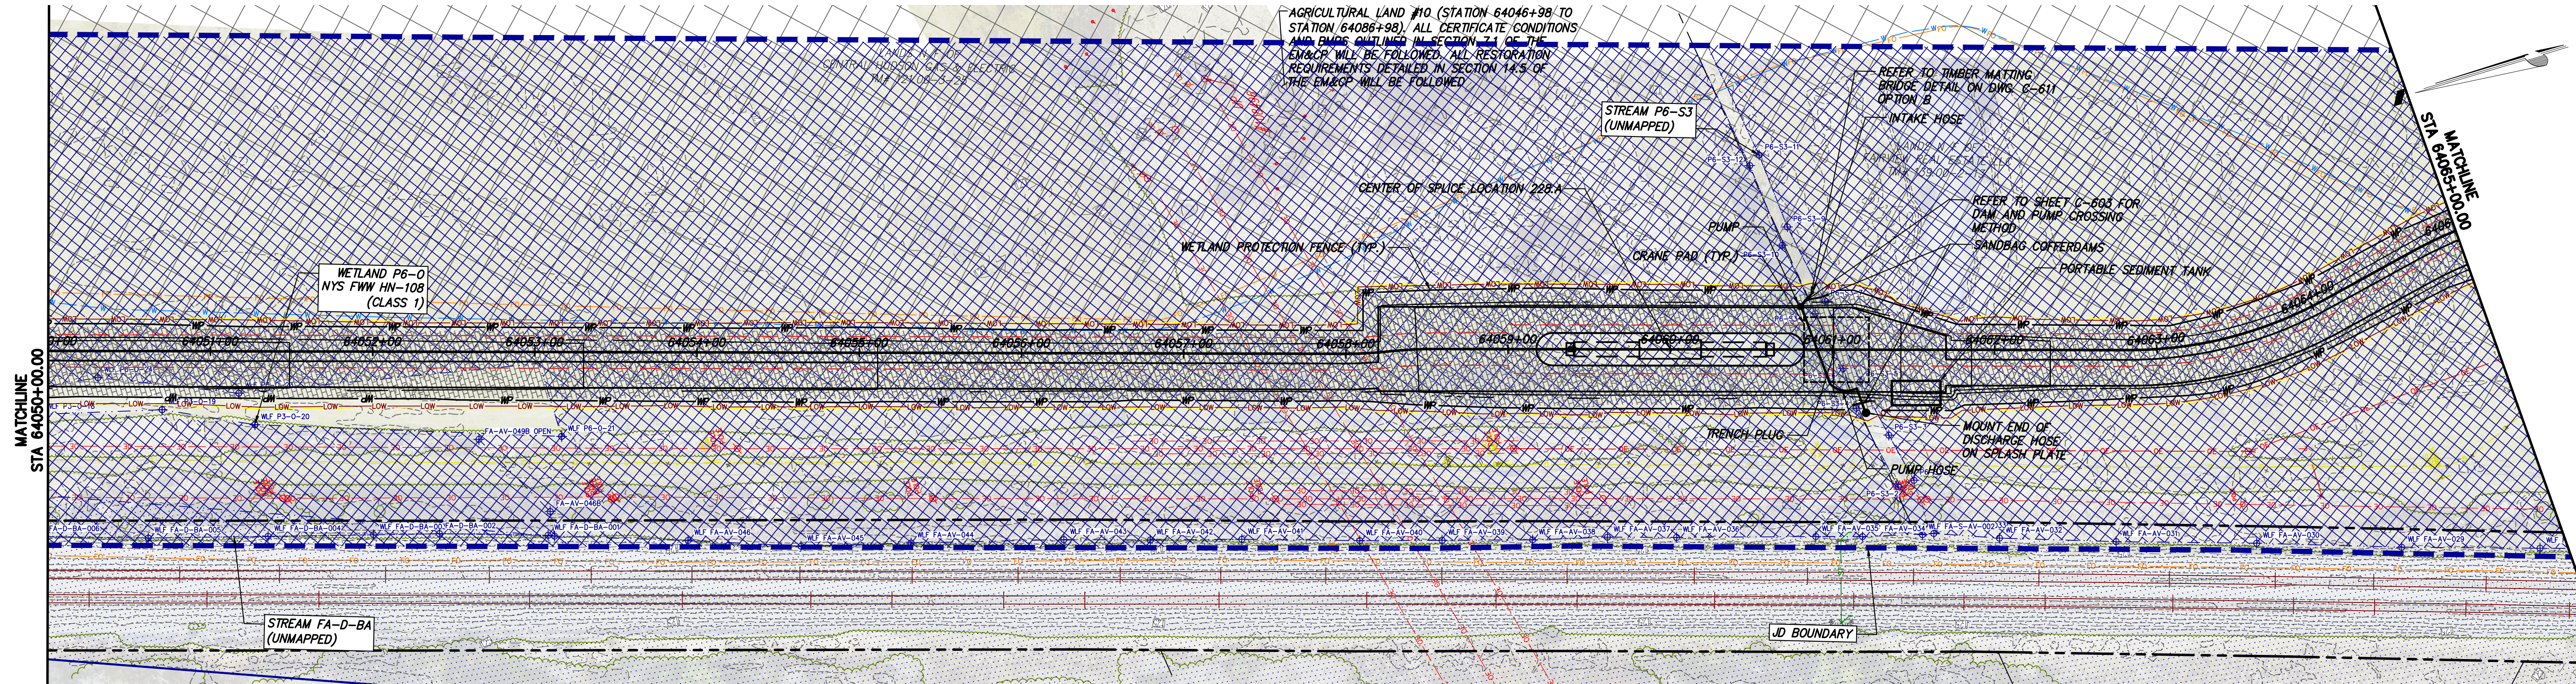

STA. 64050+00 TO STA. 64065+00 PLAN VIEW
SCALE: 1" = 50'

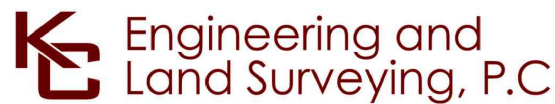

IT IS A VIOLATION OF LAW FOR ANY PERSON, UNLESS THEY ARE ACTING UNDER THE DIRECTION OF A LICENSED PROFESSIONAL ENGINEER, ARCHITECT, LANDSCAPE ARCHITECT OR LAND SURVEYOR TO ALTER AN ITEM IN ANY WAY. IF AN ITEM BEARING THE STAMP OF A LICENSED PROFESSIONAL IS ALTERED, THE ALTERING ENGINEER, ARCHITECT, LANDSCAPE ARCHITECT OR LAND SURVEYOR SHALL STAMP THE DOCUMENT AND INCLUDE THE NOTATION "ALTERED BY" FOLLOWED BY THEIR SIGNATURE, THE DATE OF SUCH ALTERATION, AND A SPECIFIC DESCRIPTION OF THE ALTERATION.

0	09/29/2023	ISSUED FOR CONSTRUCTION SUBMISSION	TH/AJ	NH
No.	DATE	SUBMITTAL / REVISION DESCRIPTION	DB	APP

CHAMPLAIN HUDSON POWER EXPRESS
SEGMENT 10 (PACKAGE 6) - SELKIRK RAIL YARD BYPASS TO CATSKILL
EROSION AND SEDIMENT CONTROL PLAN
STA. 64035+00 TO STA. 64065+00

DRAWN BY: TH/AJ	DESIGNED BY: MK	APPROVED BY: NH	SCALE: REV. NO.	DATE: 9/29/2023
0	SH.NO.	OF		

KIEWIT PROJECT NO.	21162
KC PROJECT NO.	120174
DRAWING NO.	C-436
DATE	9/29/2023
SH.NO.	OF