





1 PLAN VIEW
SCALE: 1"=400'

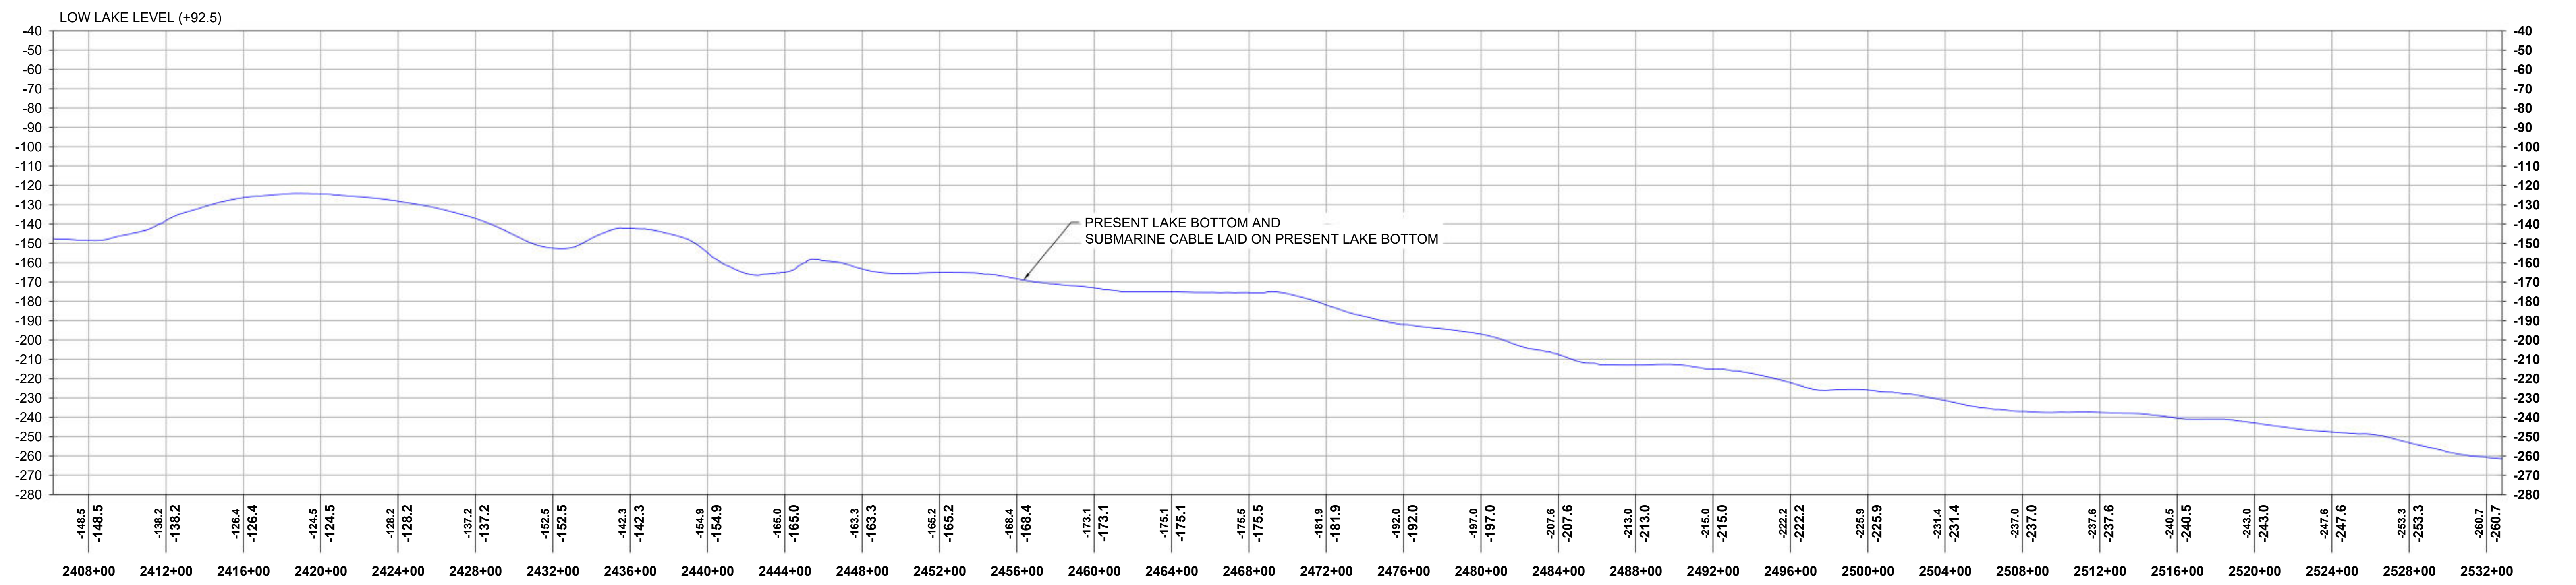


2 PROFILE VIEW
HORIZONTAL SCALE: 1"=400', VERTICAL SCALE: 1"=40'

		 Steven L. Burke	REFERENCE DRAWINGS	REVISIONS	DRAWING APPROVALS	 HORIZONTAL SCALE: 1"=400' VERTICAL SCALE: 1"=40'	CHPE - LAKE CHAMPLAIN PROPOSED CABLE ROUTE EM&CP SEGMENT 18B PLAN & PROFILE STA 2406+16.00 TO STA 2532+80.00								
			DWG. NO.	TITLE	NO.			DESCRIPTION	DATE	DRAWN	CHK	APPR	DRAWN	DATE	
					1			LLL ADDED PER NYS DPS REQUEST	03/29/2024	EYA	PRW	SB	LDC	01/05/24	
													CHECKED	DATE	GJR
SCALE		PROJECT NO.	DRAWING NO.		SHT. NO.										
1"=400'		532345	C-20		26										

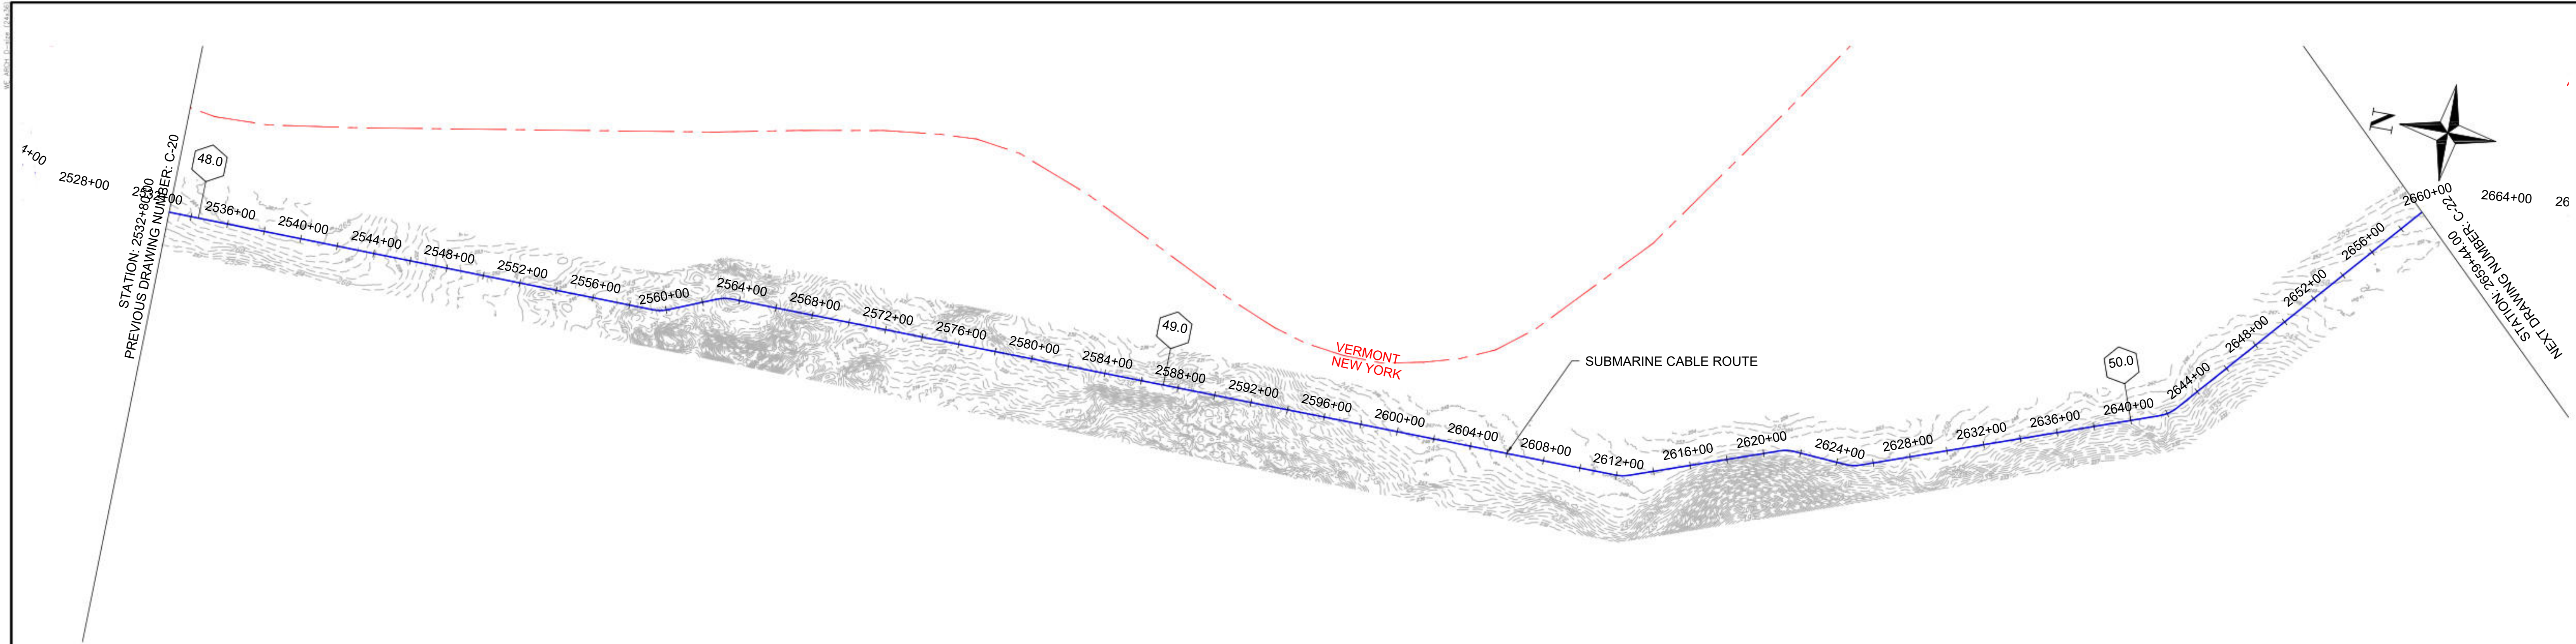

1 PLAN VIEW
SCALE: 1"=400'

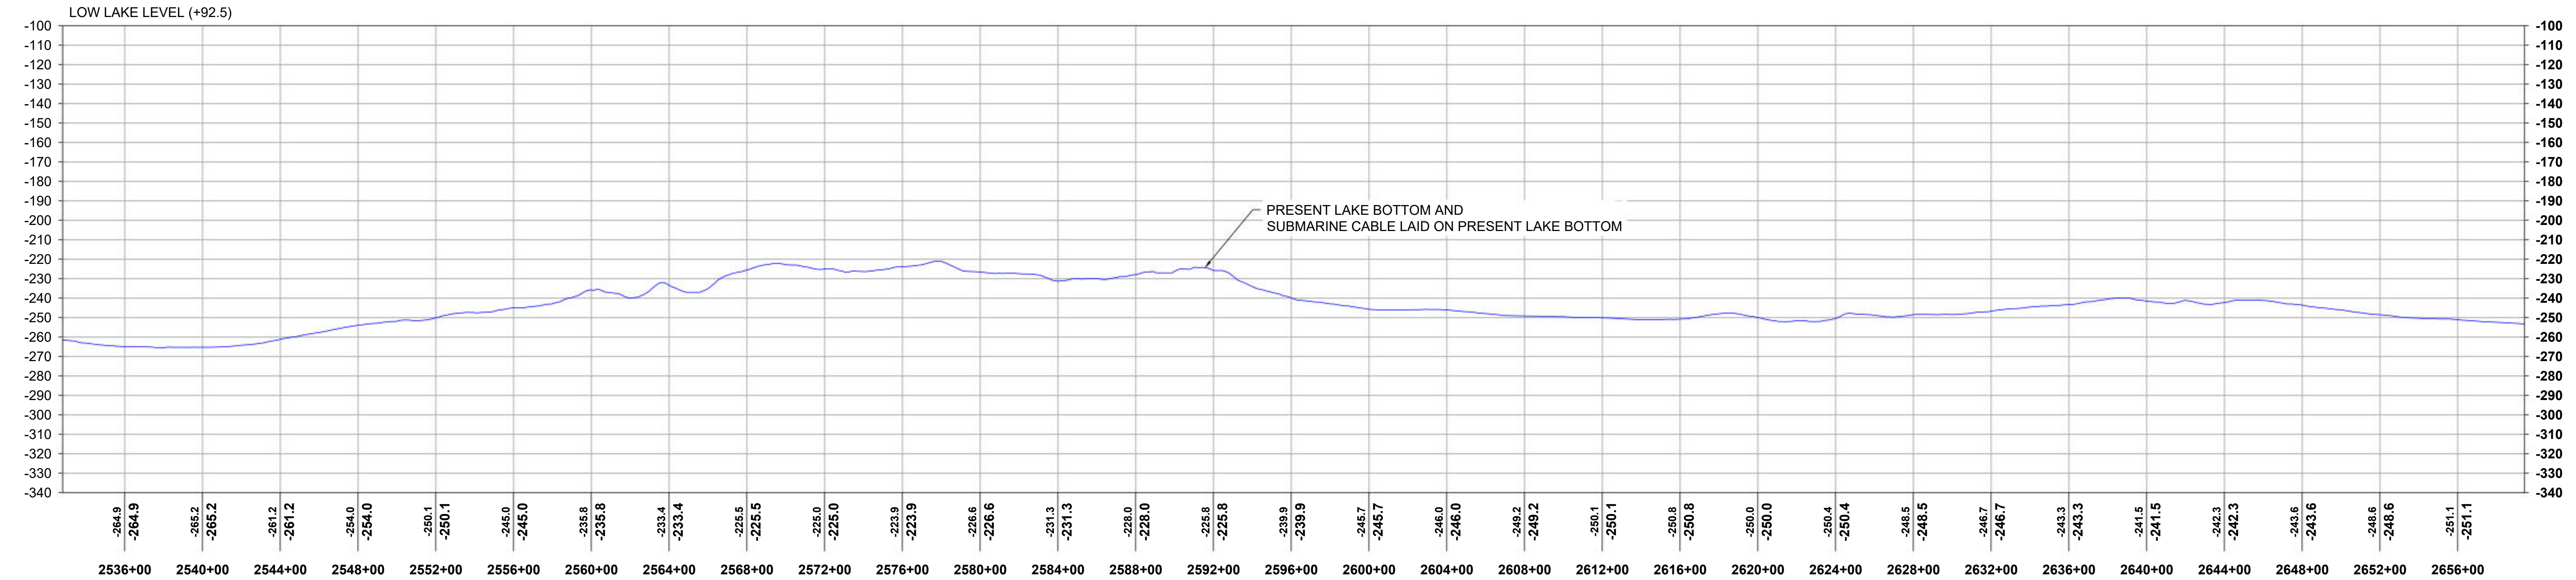

2 PROFILE VIEW
HORIZONTAL SCALE: 1"=400', VERTICAL SCALE: 1"=40'



REFERENCE DRAWINGS	
DWG. NO.	TITLE


REVISIONS					
NO.	DESCRIPTION	DATE	DRAWN	CHK	APPR
1	LLL ADDED PER NYS OPS REQUEST	03/29/2024	EYA	PRW	SB

DRAWING APPROVALS	
DRAWN	DATE
LDC	01/05/24
CHECKED	DATE
GJR	01/17/24
ENGINEER	DATE
SB	01/18/24


HORIZONTAL SCALE: 1"=400'

VERTICAL SCALE: 1"=40'

CHPE - LAKE CHAMPLAIN PROPOSED CABLE ROUTE EM&CP SEGMENT 18B PLAN & PROFILE STA 2532+80.00 TO STA 2659+44.00			
SCALE	PROJECT NO.	DRAWING NO.	SHT. NO.
1"=400'	532345	C-21	27

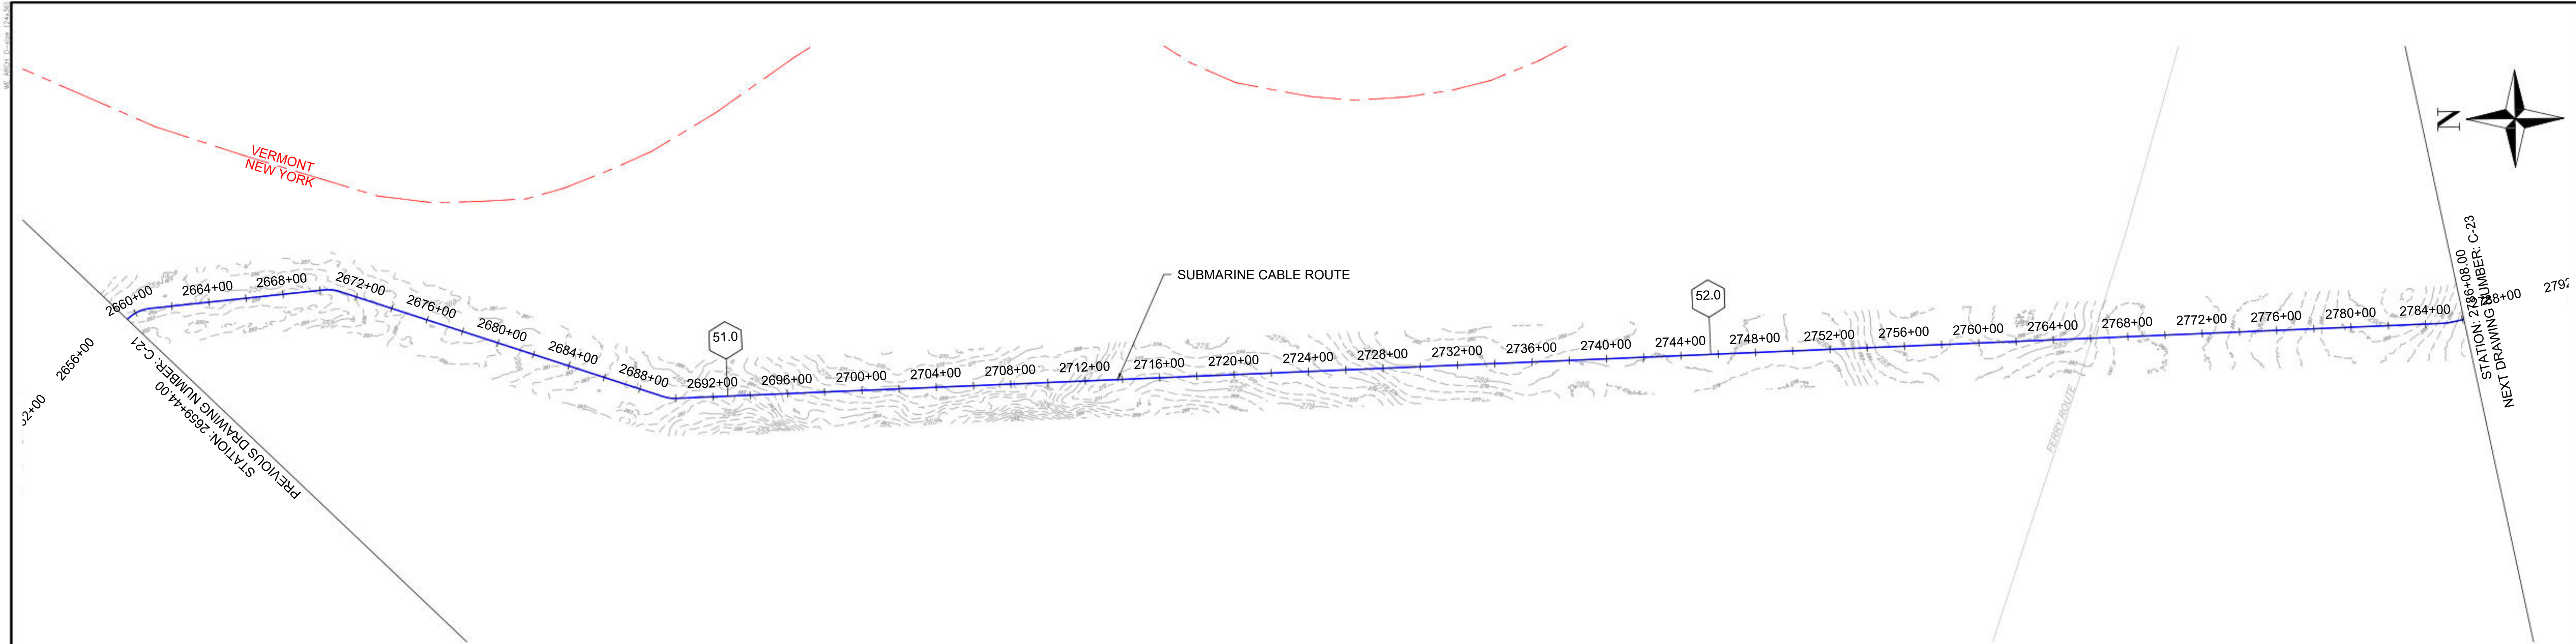

1 PLAN VIEW
SCALE: 1"=400'

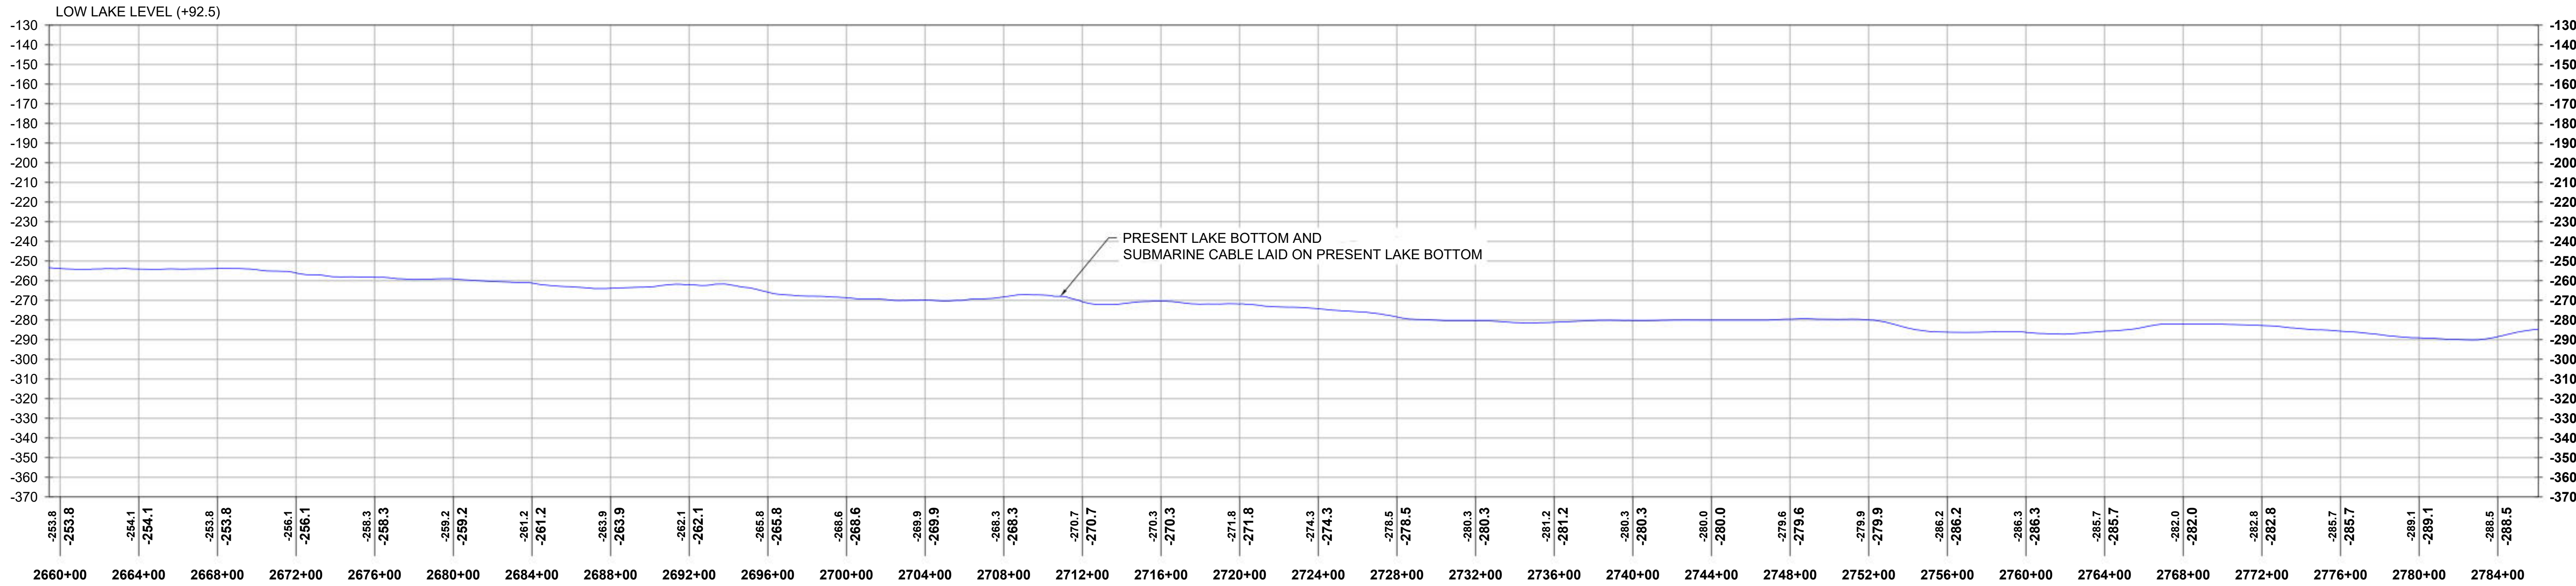

2 PROFILE VIEW
HORIZONTAL SCALE: 1"=400', VERTICAL SCALE: 1"=40'



REFERENCE DRAWINGS	
DWG. NO.	TITLE


REVISIONS					
NO.	DESCRIPTION	DATE	DRAWN	CHK	APPR
1	LLL ADDED PER NYS OPS REQUEST	03/29/2024	EYA	PRW	SB

DRAWING APPROVALS	
DRAWN	DATE
LDC	01/05/24
CHECKED	DATE
GJR	01/17/24
ENGINEER	DATE
SB	01/18/24


HORIZONTAL SCALE: 1"=400'

VERTICAL SCALE: 1"=40'

CHPE - LAKE CHAMPLAIN PROPOSED CABLE ROUTE EM&CP SEGMENT 18B PLAN & PROFILE STA 2659+44.00 TO STA 2786+08.00			
SCALE	PROJECT NO.	DRAWING NO.	SHT. NO.
1"=400'	532345	C-22	28

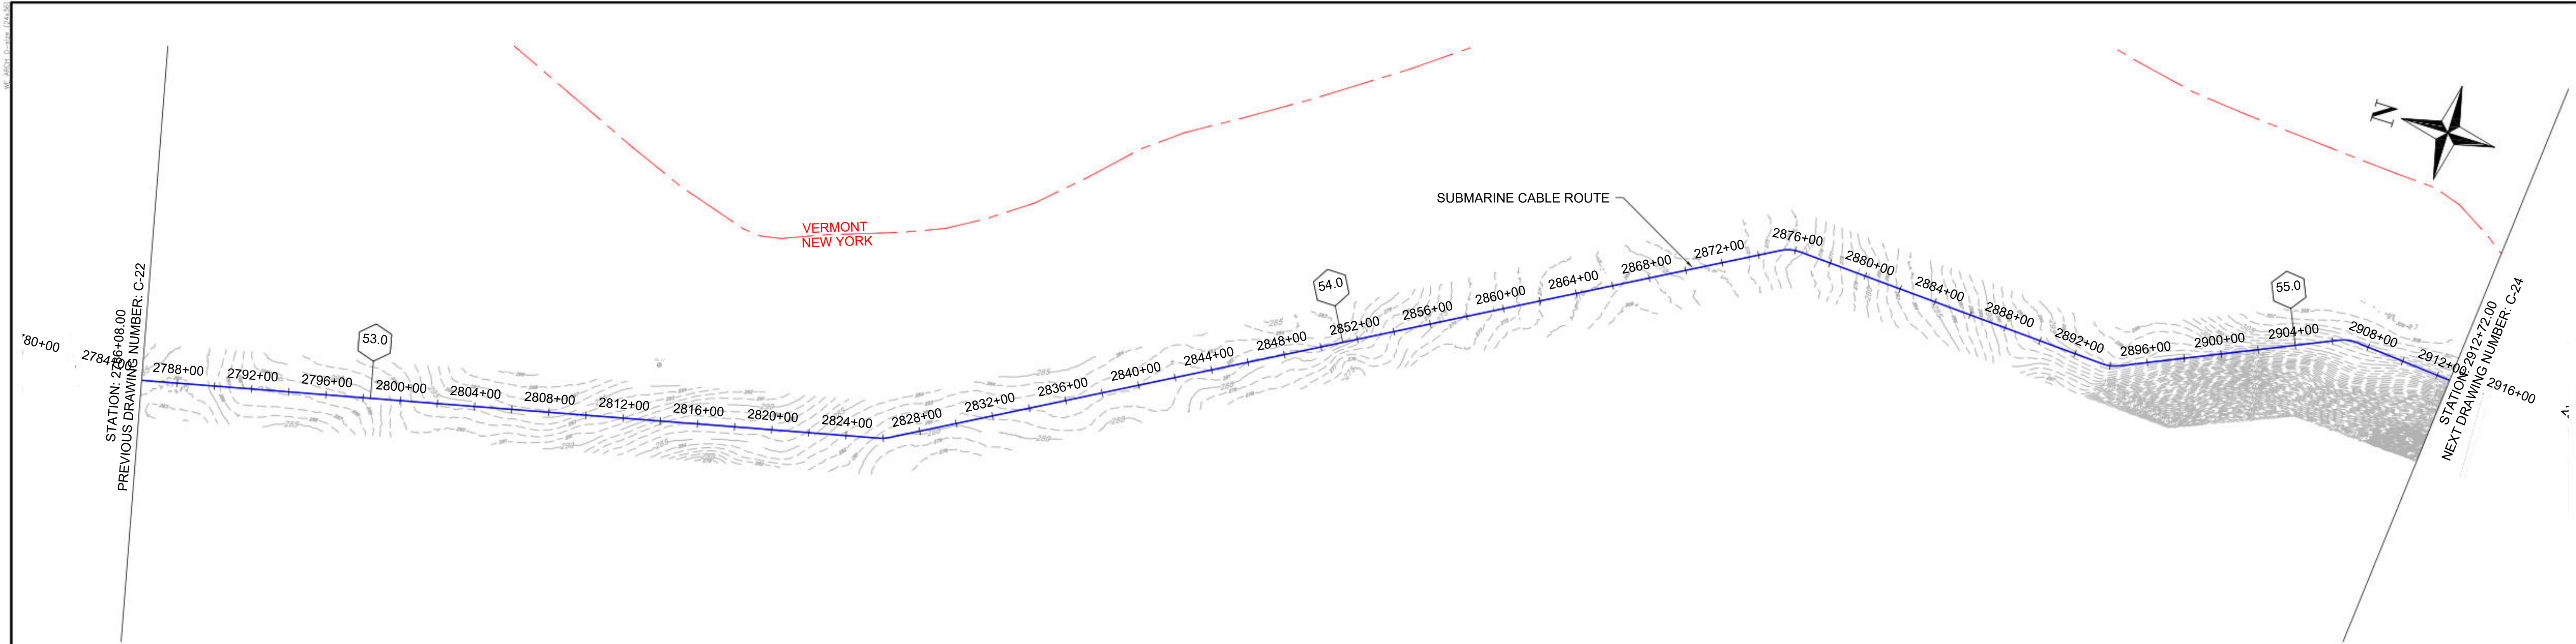

1 PLAN VIEW
SCALE: 1"=400'

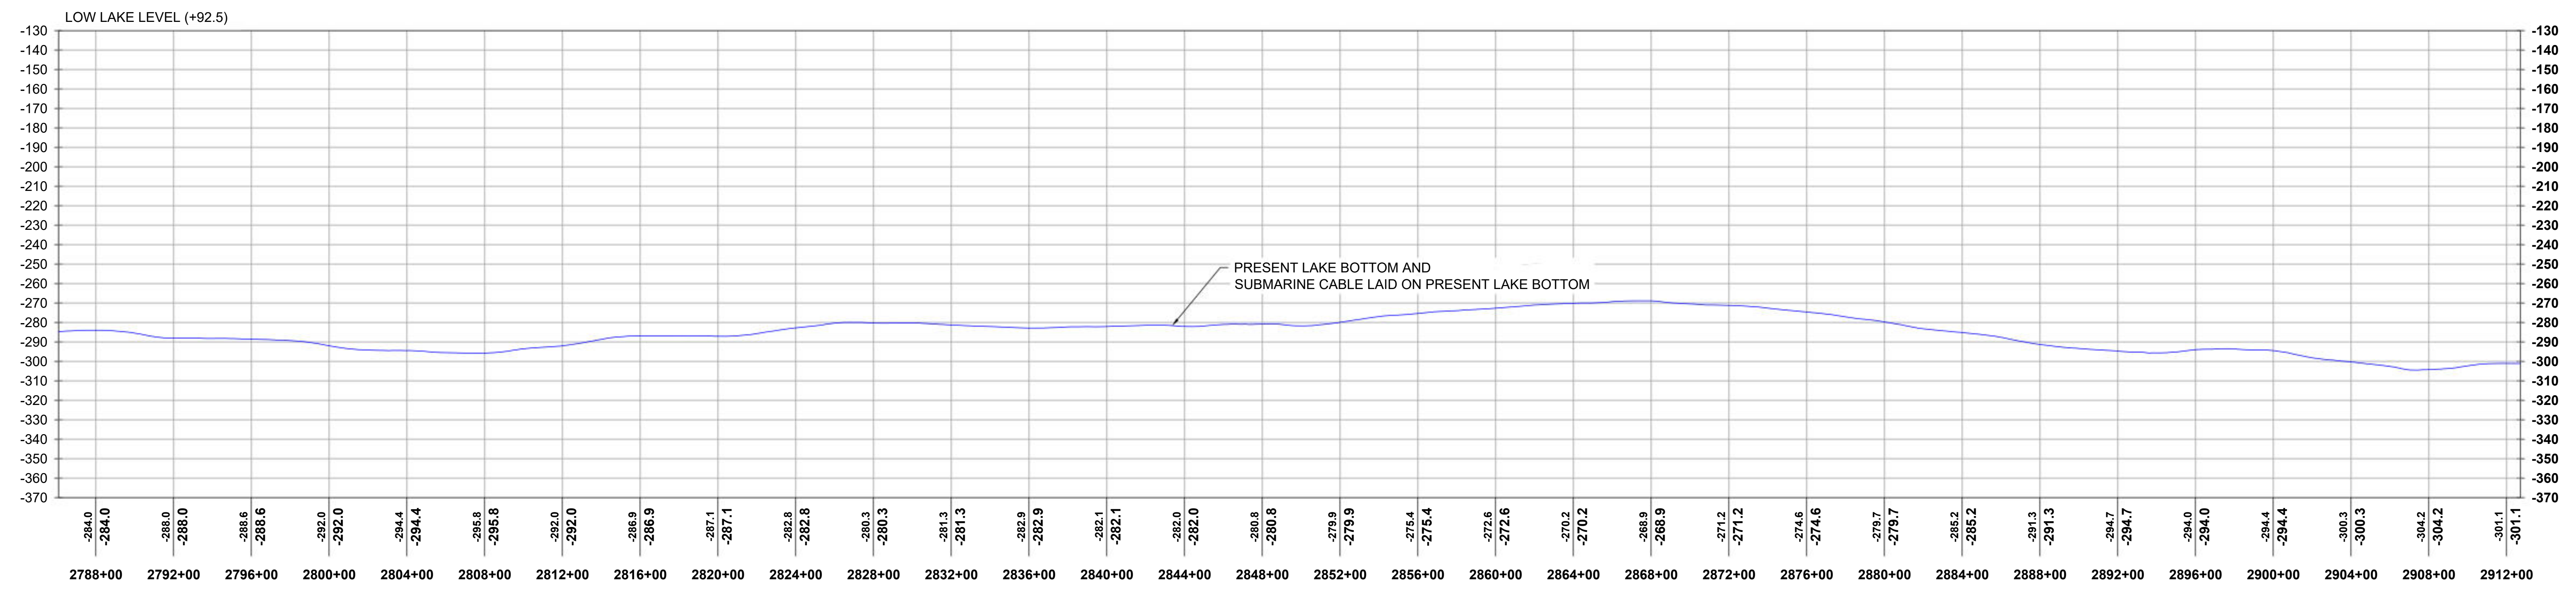

2 PROFILE VIEW
HORIZONTAL SCALE: 1"=400', VERTICAL SCALE: 1"=40'

Sharon L. Burke

REFERENCE DRAWINGS	
DWG. NO.	TITLE


REVISIONS					
NO.	DESCRIPTION	DATE	DRAWN	CHK	APPR
1	LLL ADDED PER NYS DPS REQUEST	03/29/2024	EYA	PRW	SB

DRAWING APPROVALS	
DRAWN	DATE
LDC	01/05/24
CHECKED	DATE
GJR	01/17/24
ENGINEER	DATE
SB	01/18/24


HORIZONTAL SCALE: 1"=400'
VERTICAL SCALE: 1"=40'

CHPE - LAKE CHAMPLAIN PROPOSED CABLE ROUTE
EM&CP SEGMENT 18B
PLAN & PROFILE STA 2786+08.00 TO STA 2912+72.00

SCALE	PROJECT NO.	DRAWING NO.	SHT. NO.
1"=400'	532345	C-23	29

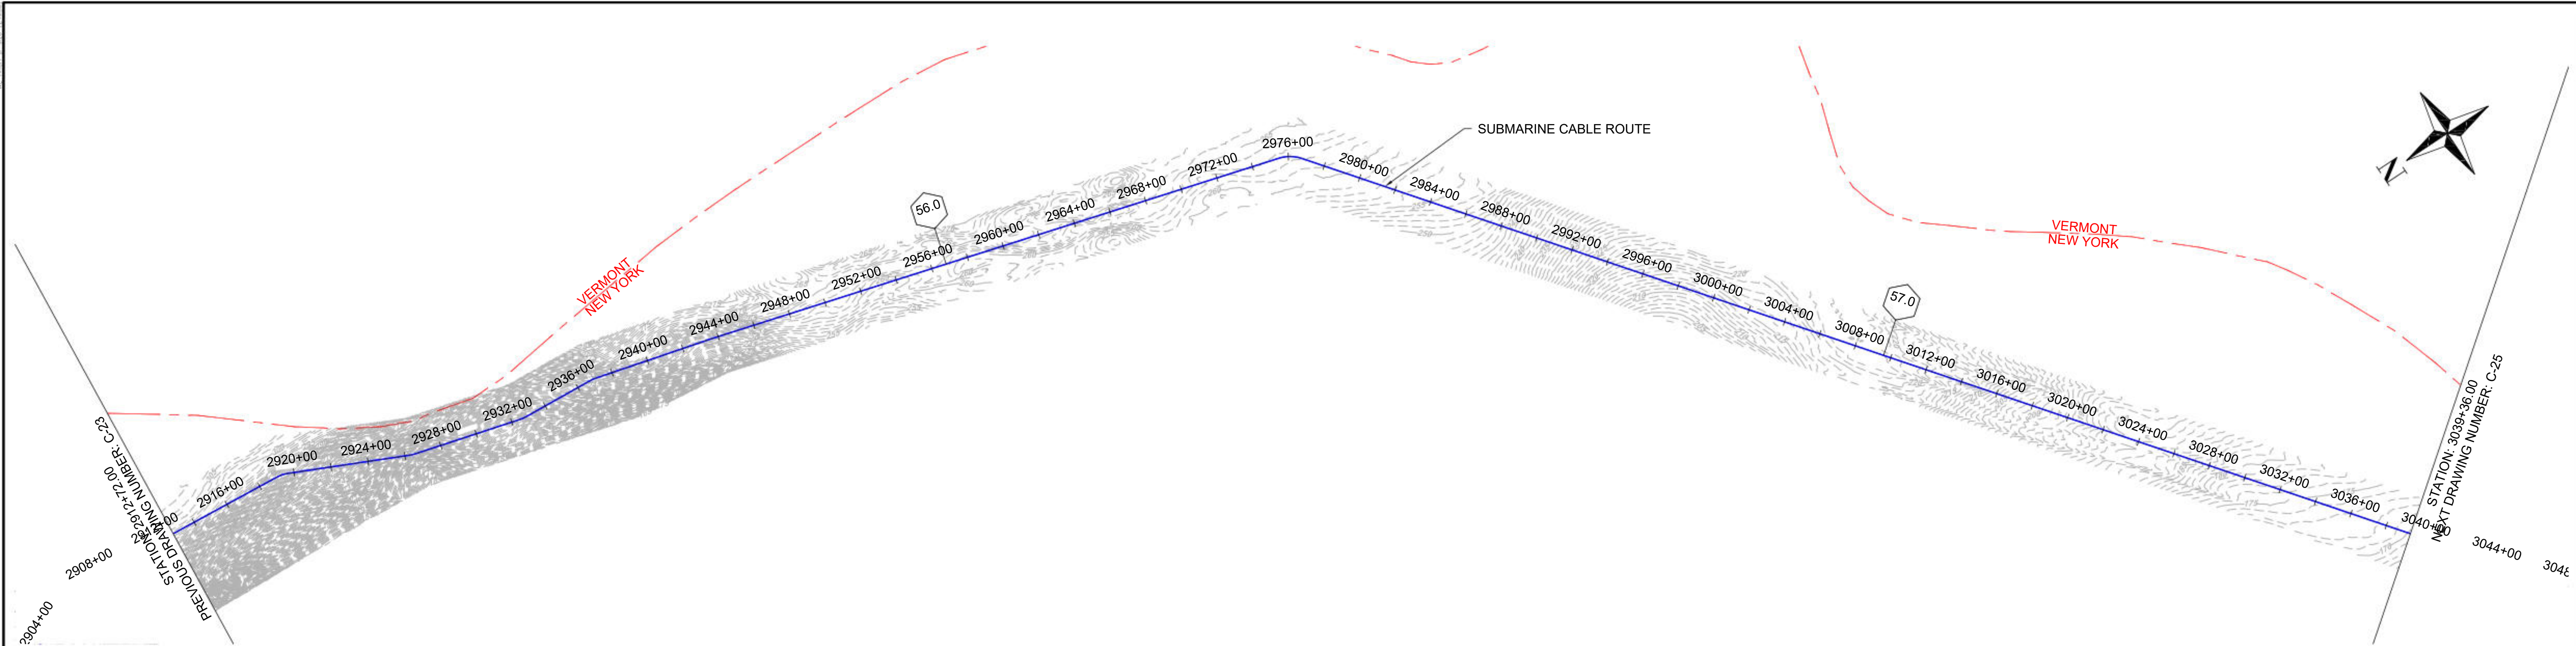

1 PLAN VIEW
SCALE: 1"=400'

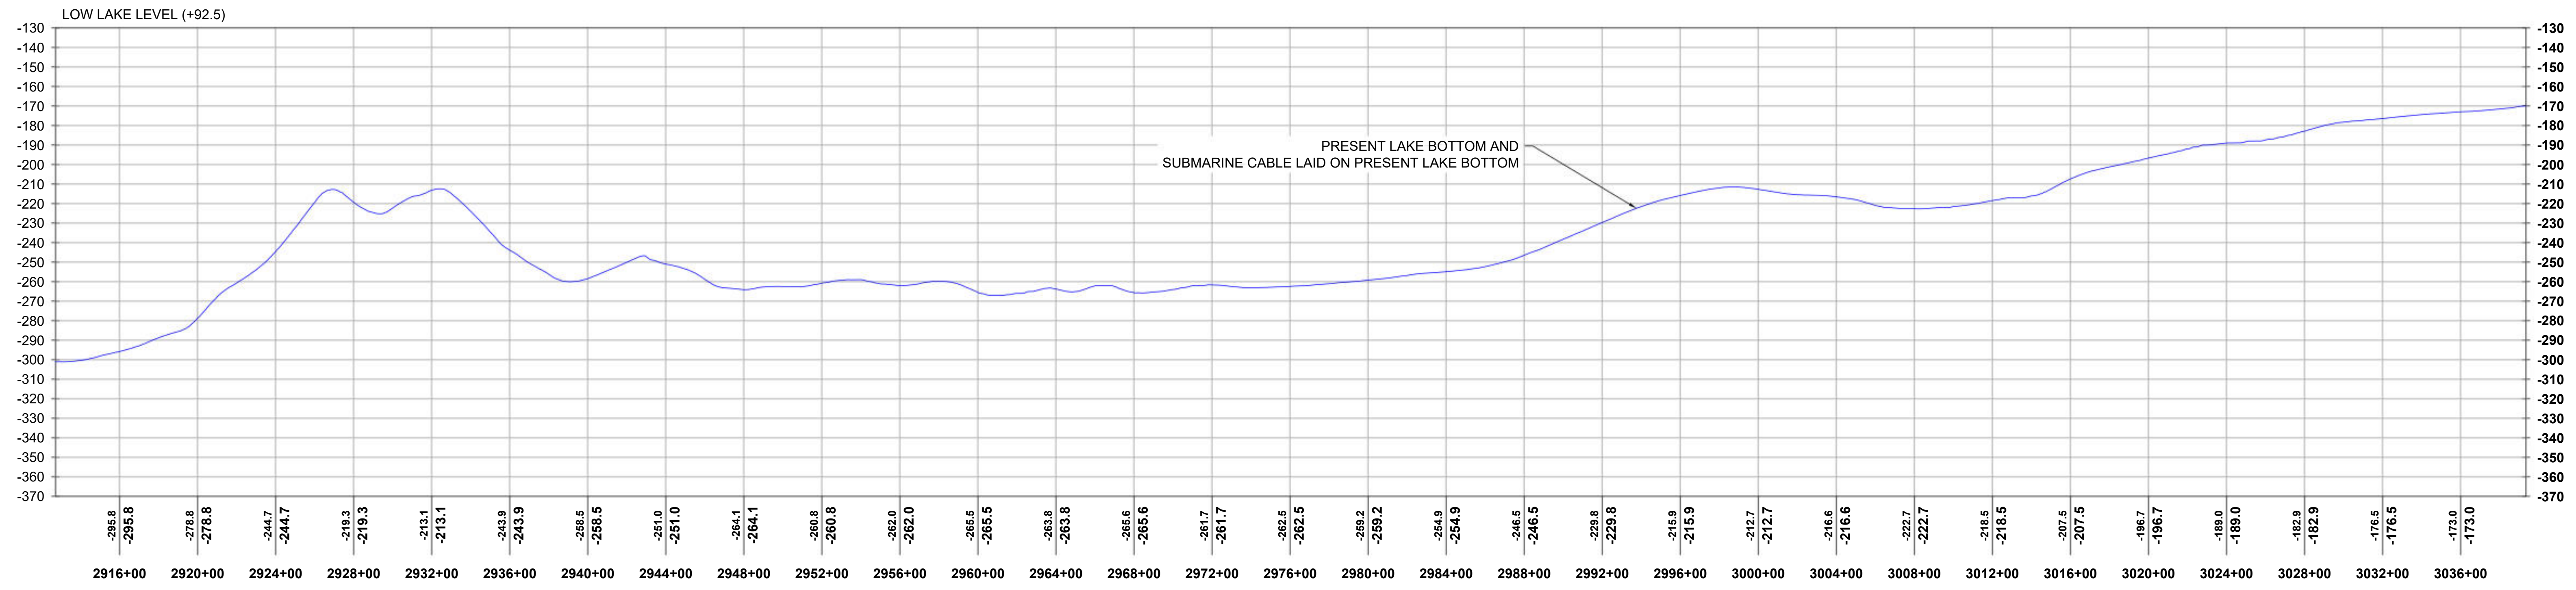

2 PROFILE VIEW
HORIZONTAL SCALE: 1"=400', VERTICAL SCALE: 1"=40'



REFERENCE DRAWINGS	
DWG. NO.	TITLE


REVISIONS					
NO.	DESCRIPTION	DATE	DRAWN	CHK	APPR
1	LLL ADDED PER NYS OPS REQUEST	03/29/2024	EYA	PRW	SB

DRAWING APPROVALS	
DRAWN	DATE
LDC	01/05/24
CHECKED	DATE
GJR	01/17/24
ENGINEER	DATE
SB	01/18/24


HORIZONTAL SCALE: 1"=400'

VERTICAL SCALE: 1"=40'

CHPE - LAKE CHAMPLAIN PROPOSED CABLE ROUTE EM&CP SEGMENT 18B PLAN & PROFILE STA 2912+72.00 TO STA 3039+36.00			
SCALE	PROJECT NO.	DRAWING NO.	SHT. NO.
1"=400'	532345	C-24	30

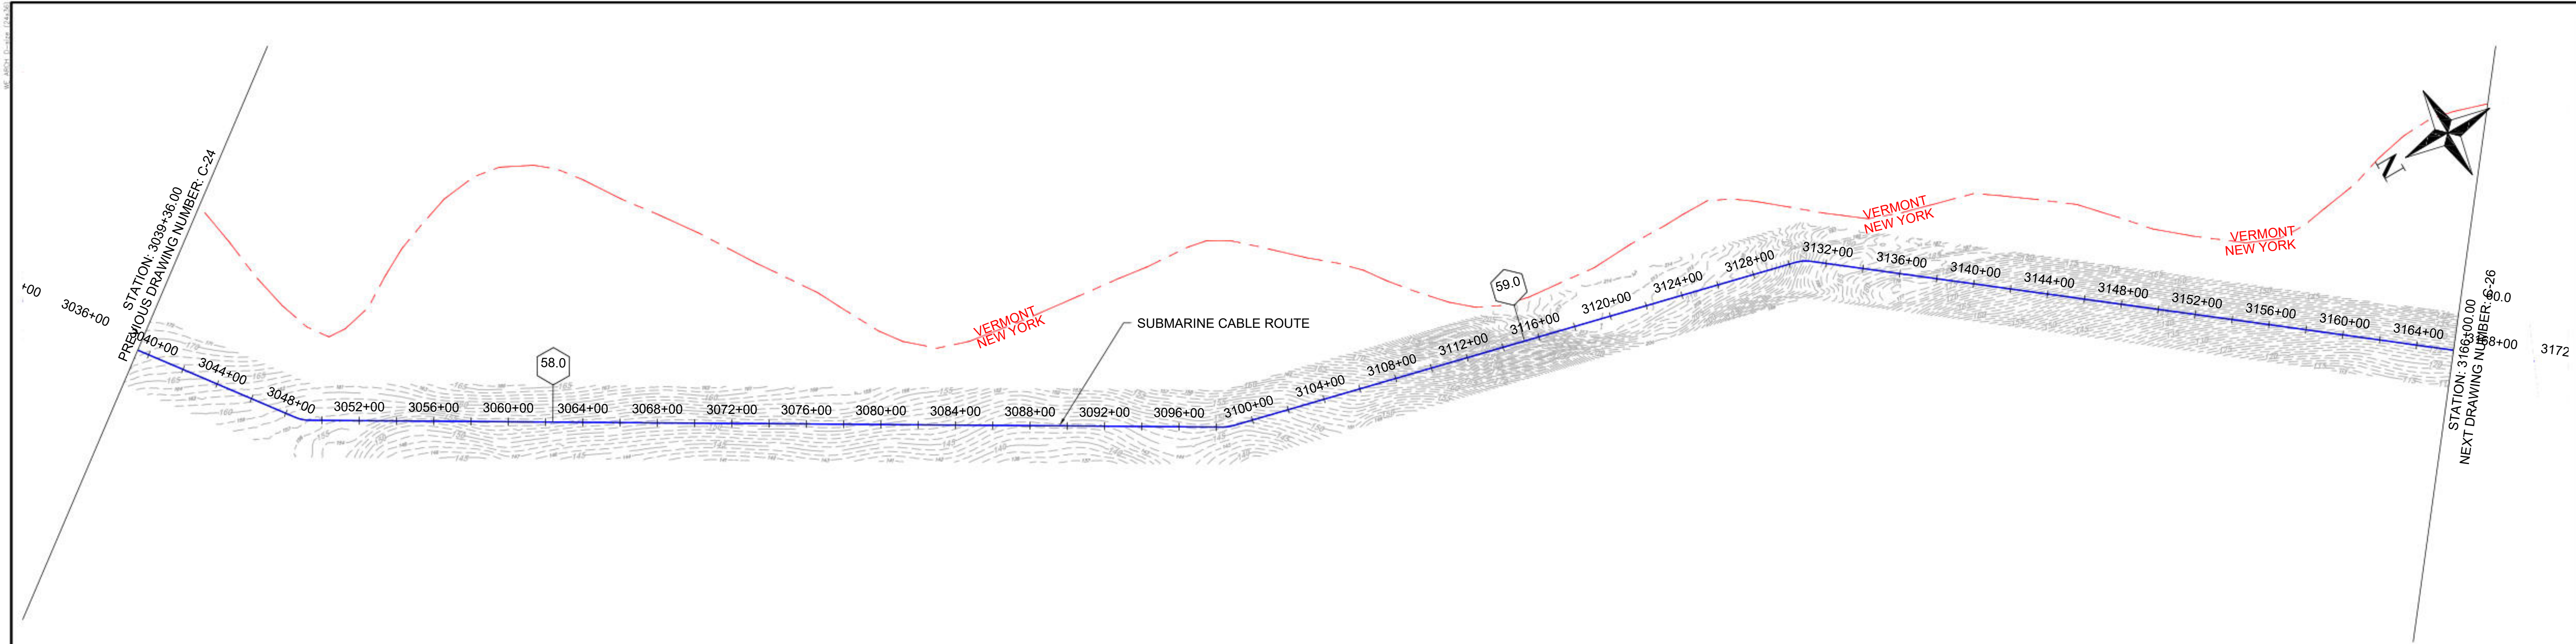

1 PLAN VIEW
SCALE: 1"=400'

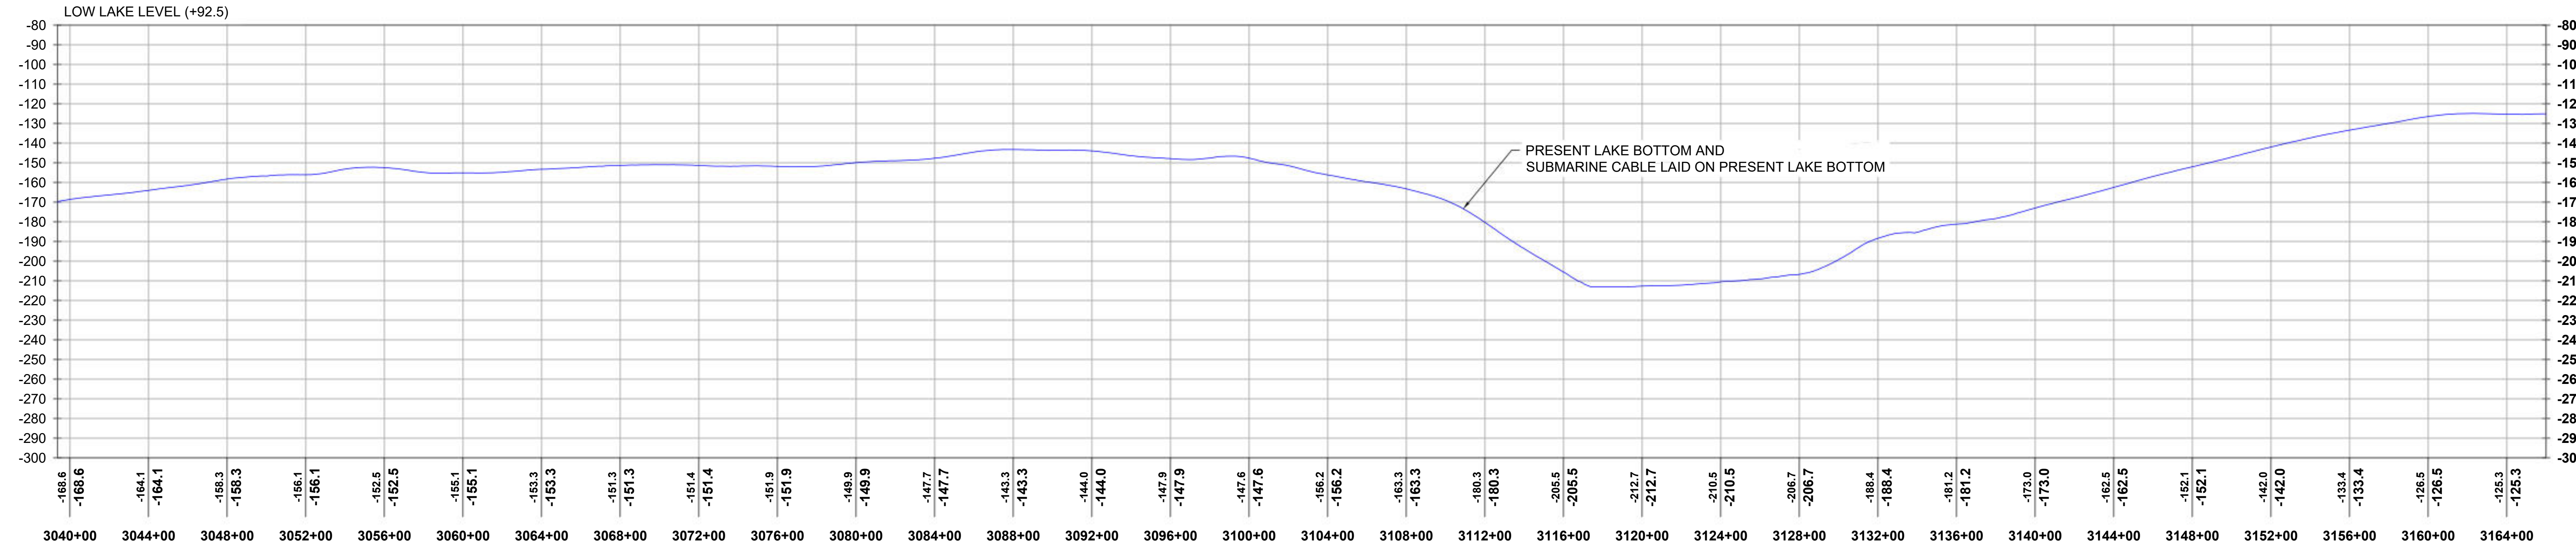

2 PROFILE VIEW
HORIZONTAL SCALE: 1"=400', VERTICAL SCALE: 1"=40'



REFERENCE DRAWINGS	
DWG. NO.	TITLE


REVISIONS					
NO.	DESCRIPTION	DATE	DRAWN	CHK	APPR
1	LLL ADDED PER NYS OPS REQUEST	03/29/2024	EYA	PRW	SB

DRAWING APPROVALS	
DRAWN	DATE
LDC	01/05/24
CHECKED	DATE
GJR	01/17/24
ENGINEER	DATE
SB	01/18/24


HORIZONTAL SCALE: 1"=400'

VERTICAL SCALE: 1"=40'

CHPE - LAKE CHAMPLAIN PROPOSED CABLE ROUTE EM&CP SEGMENT 18B PLAN & PROFILE STA 3039+36.00 TO STA 3166+00.00			
SCALE	PROJECT NO.	DRAWING NO.	SHT. NO.
1"=400'	532345	C-25	31

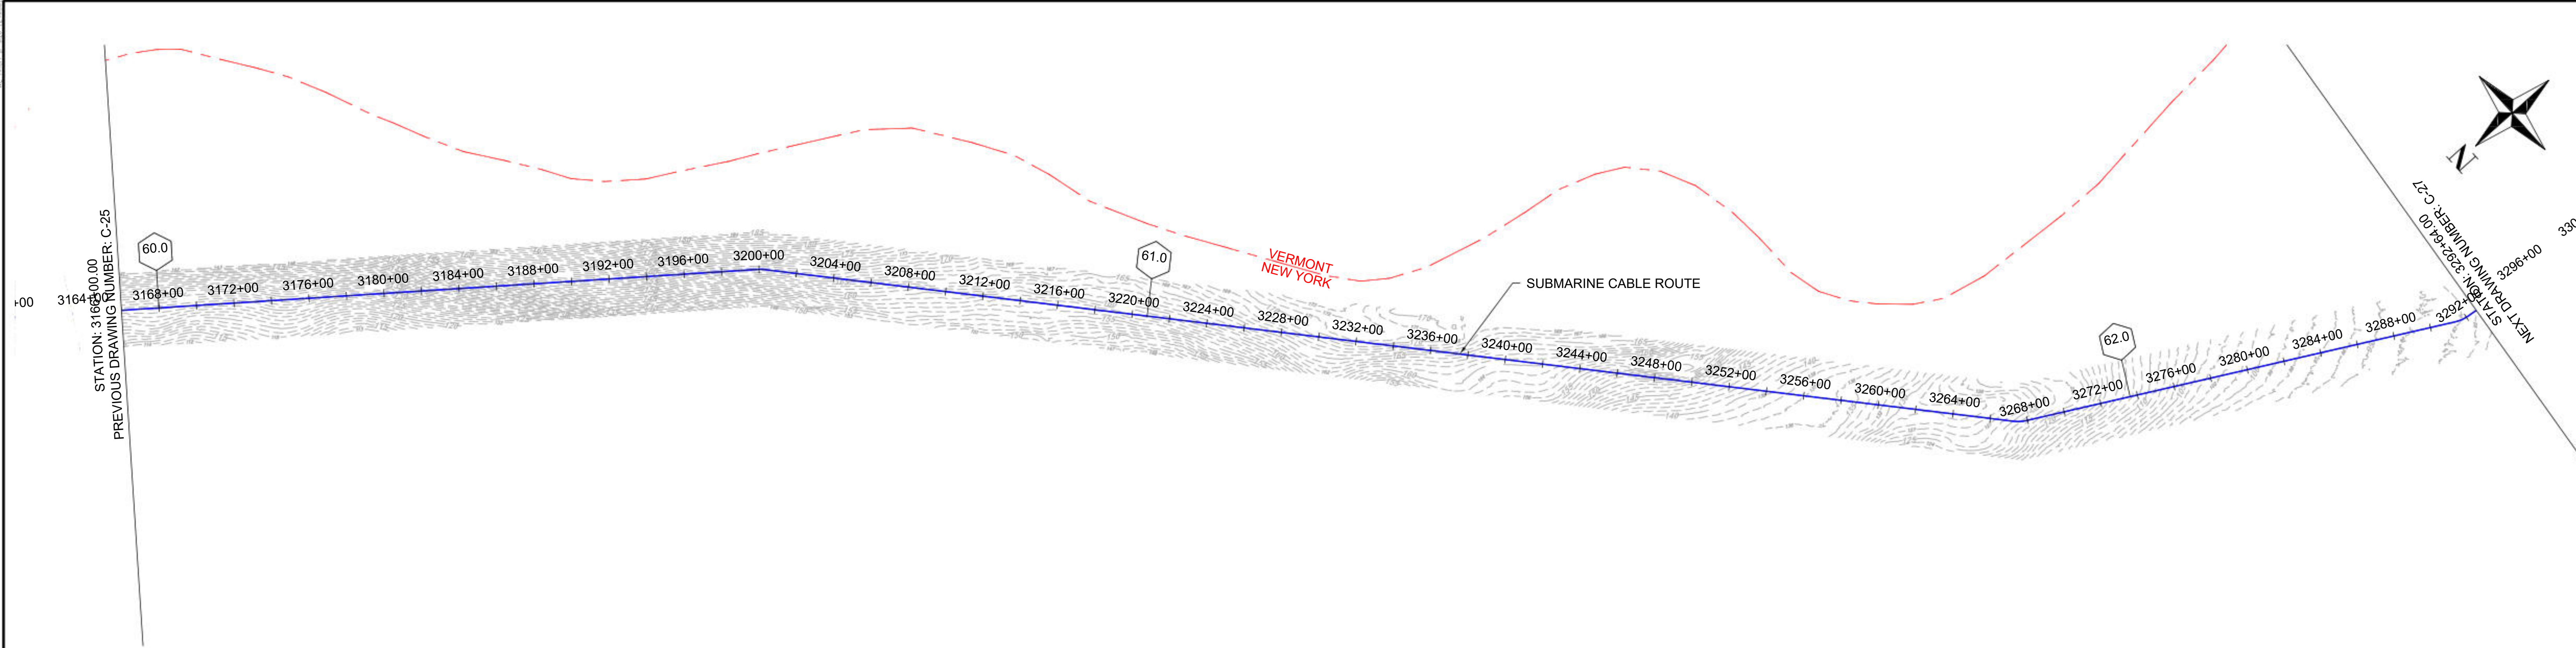

1 PLAN VIEW
SCALE: 1"=400'

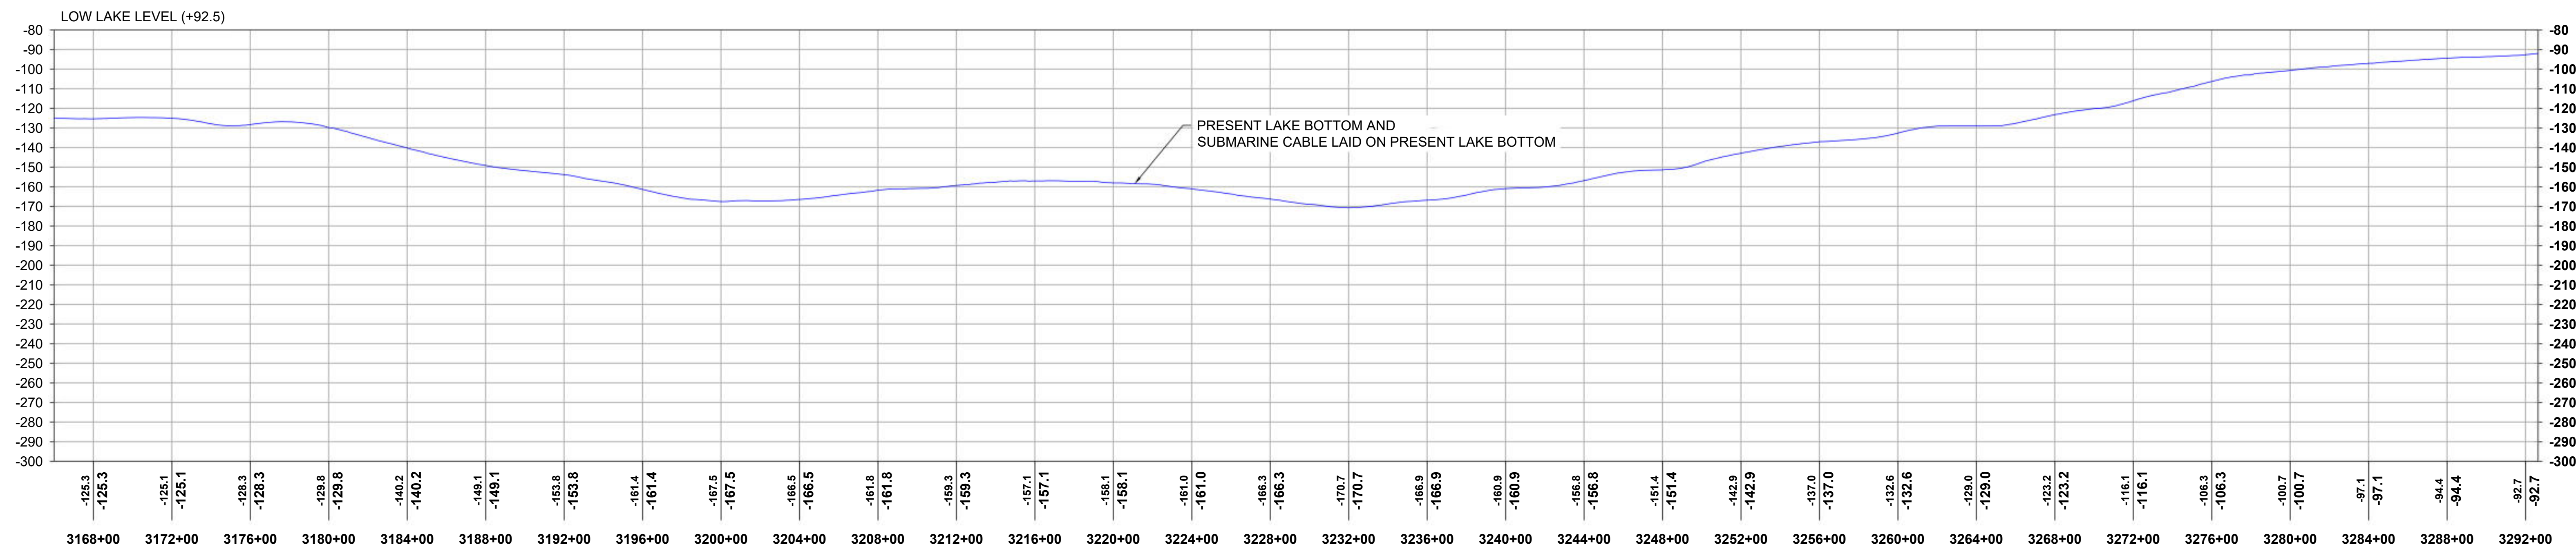

2 PROFILE VIEW
HORIZONTAL SCALE: 1"=400', VERTICAL SCALE: 1"=40'




REFERENCE DRAWINGS		REVISIONS					
DWG. NO.	TITLE	NO.	DESCRIPTION	DATE	DRAWN	CHK	APPR
		1	LLL ADDED PER NYS DPS REQUEST	03/29/2024	EYA	PRW	SB

DRAWING APPROVALS	
DRAWN	DATE
LDC	01/05/24
CHECKED	DATE
GJR	01/17/24
ENGINEER	DATE
SB	01/18/24


HORIZONTAL SCALE: 0 400'

VERTICAL SCALE: 0 40'

CHPE - LAKE CHAMPLAIN PROPOSED CABLE ROUTE EM&CP SEGMENT 18B PLAN & PROFILE STA 3166+00.00 TO STA 3292+64.00			
SCALE	PROJECT NO.	DRAWING NO.	SHT. NO.
1"=400'	532345	C-26	32

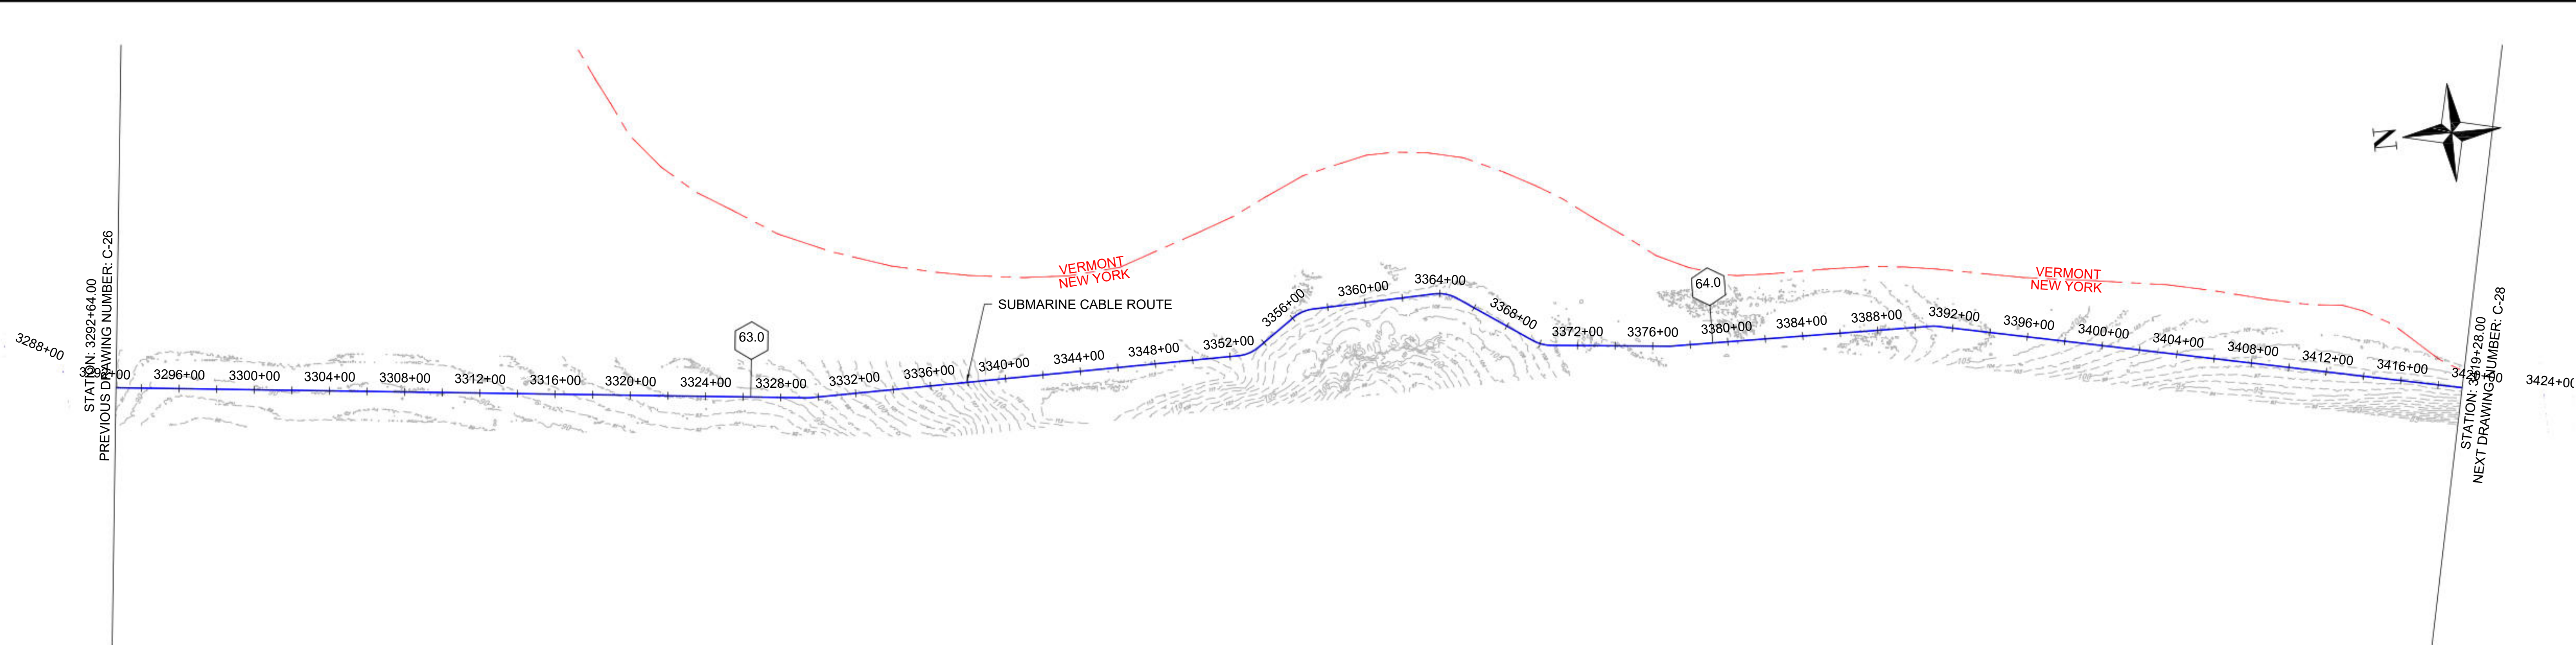

1 PLAN VIEW
SCALE: 1"=400'

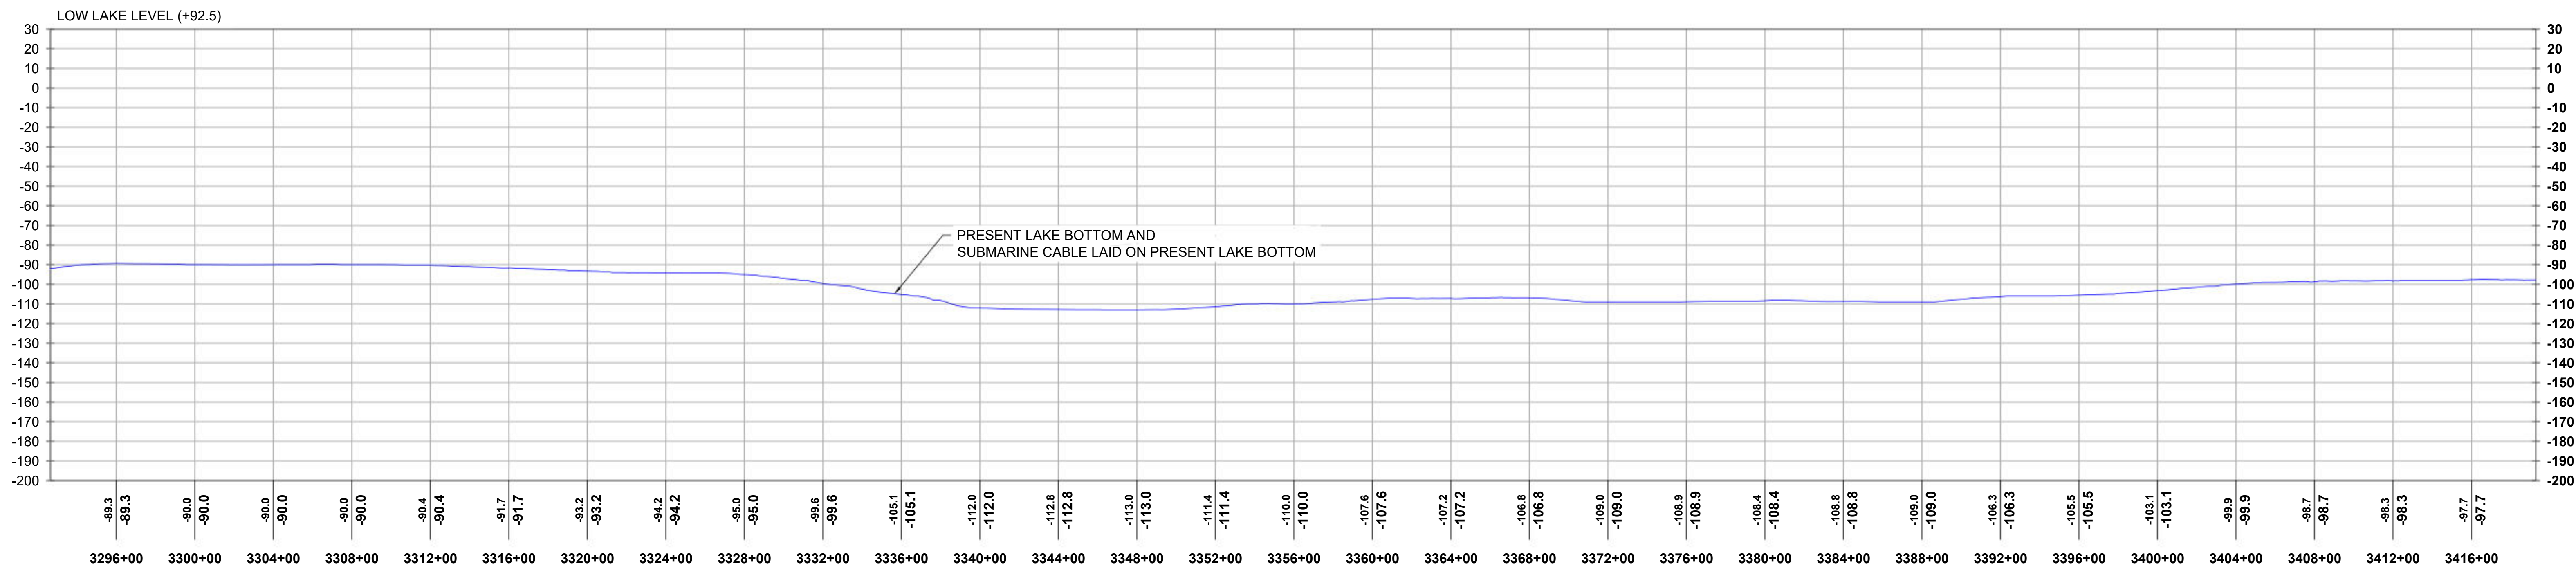

2 PROFILE VIEW
HORIZONTAL SCALE: 1"=400', VERTICAL SCALE: 1"=40'



REFERENCE DRAWINGS	
DWG. NO.	TITLE


REVISIONS				
NO.	DESCRIPTION	DATE	DRAWN	CHK
1	LLL ADDED PER NYS DPS REQUEST	03/29/2024	EYA	PRW

DRAWING APPROVALS	
DRAWN	DATE
LDC	01/05/24
CHECKED	DATE
GJR	01/17/24
ENGINEER	DATE
SB	01/18/24


HORIZONTAL SCALE: 1"=400'

VERTICAL SCALE: 1"=40'

CHPE - LAKE CHAMPLAIN PROPOSED CABLE ROUTE EM&CP SEGMENT 18B PLAN & PROFILE STA 3292+64.00 TO STA 3419+28.00			
SCALE	PROJECT NO.	DRAWING NO.	SHT. NO.
1"=400'	532345	C-27	33

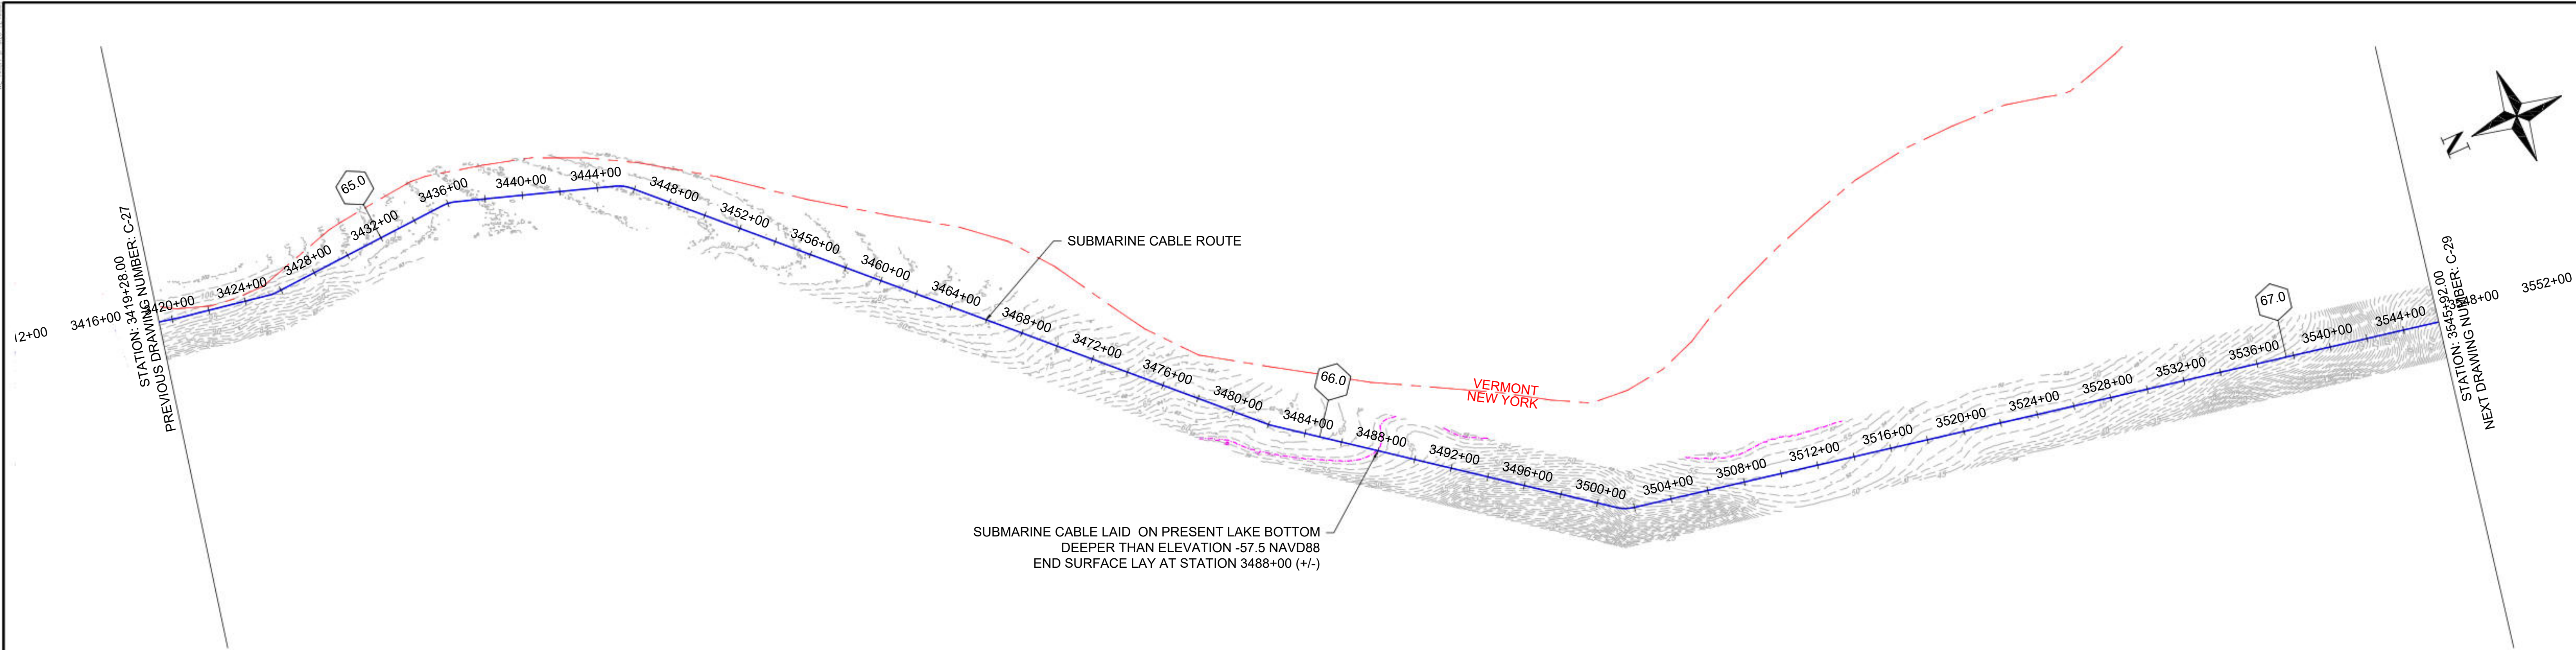

1 PLAN VIEW
SCALE: 1"=400'

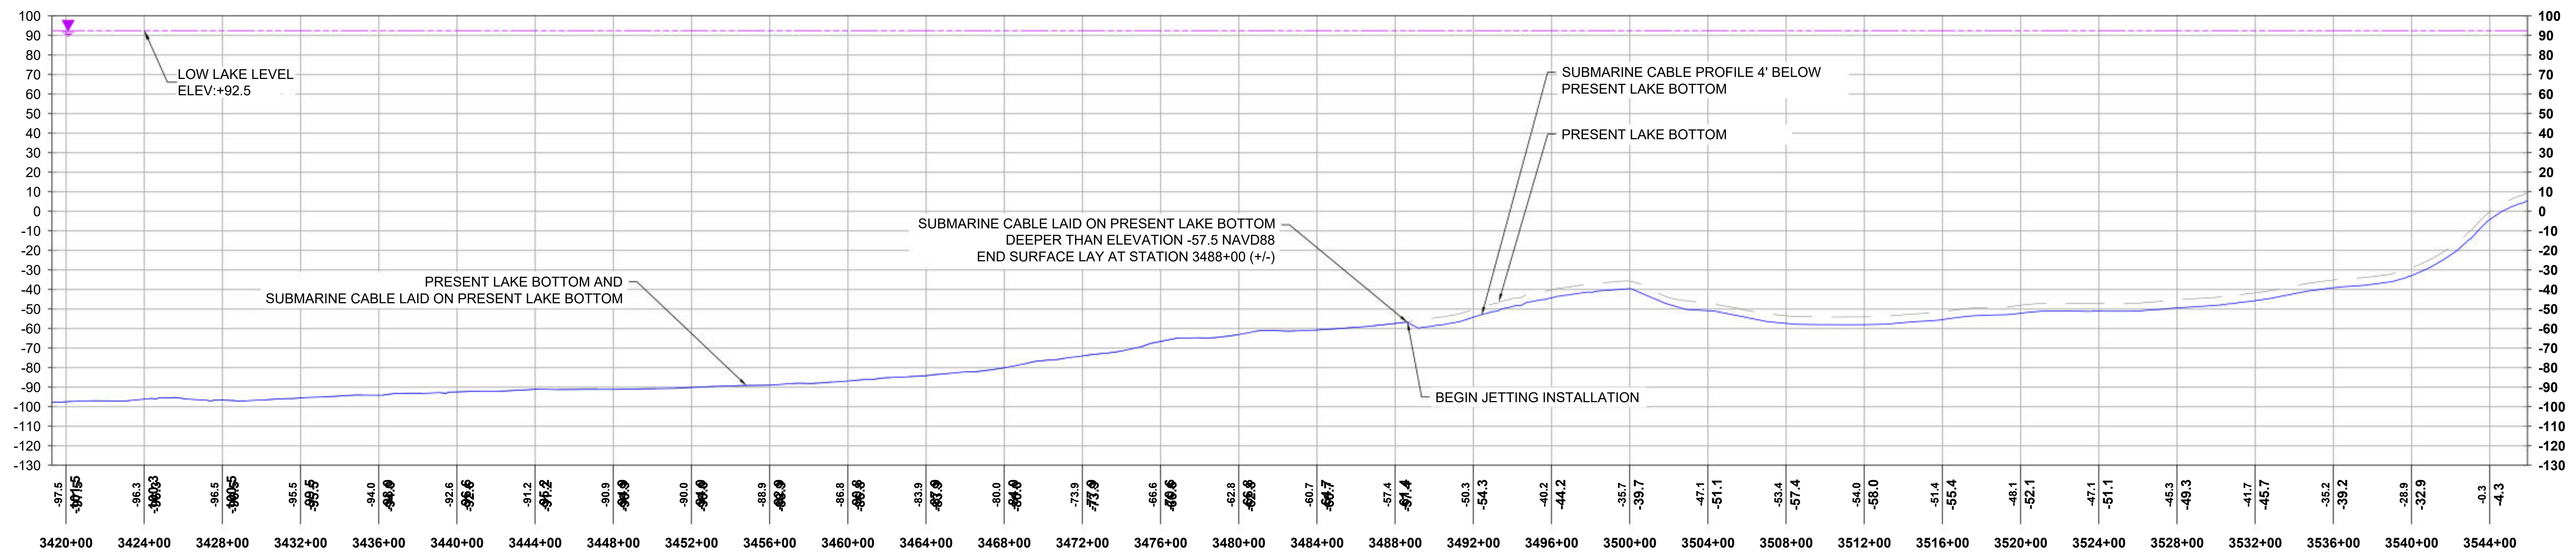

2 PROFILE VIEW
HORIZONTAL SCALE: 1"=400', VERTICAL SCALE: 1"=40'




REFERENCE DRAWINGS		REVISIONS					
DWG. NO.	TITLE	NO.	DESCRIPTION	DATE	DRAWN	CHK	APPR
		1	LLL ADDED PER NYS DPS REQUEST	03/29/2024	EYA	PRW	SB

DRAWING APPROVALS	
DRAWN	DATE
LDC	01/05/24
CHECKED	DATE
GJR	01/17/24
ENGINEER	DATE
SB	01/18/24


HORIZONTAL SCALE: 1"=400'

VERTICAL SCALE: 1"=40'

CHPE - LAKE CHAMPLAIN PROPOSED CABLE ROUTE EM&CP SEGMENT 18B PLAN & PROFILE STA 3419+28.00 TO STA 3545+92.00			
SCALE	PROJECT NO.	DRAWING NO.	SHT. NO.
1"=400'	532345	C-28	34

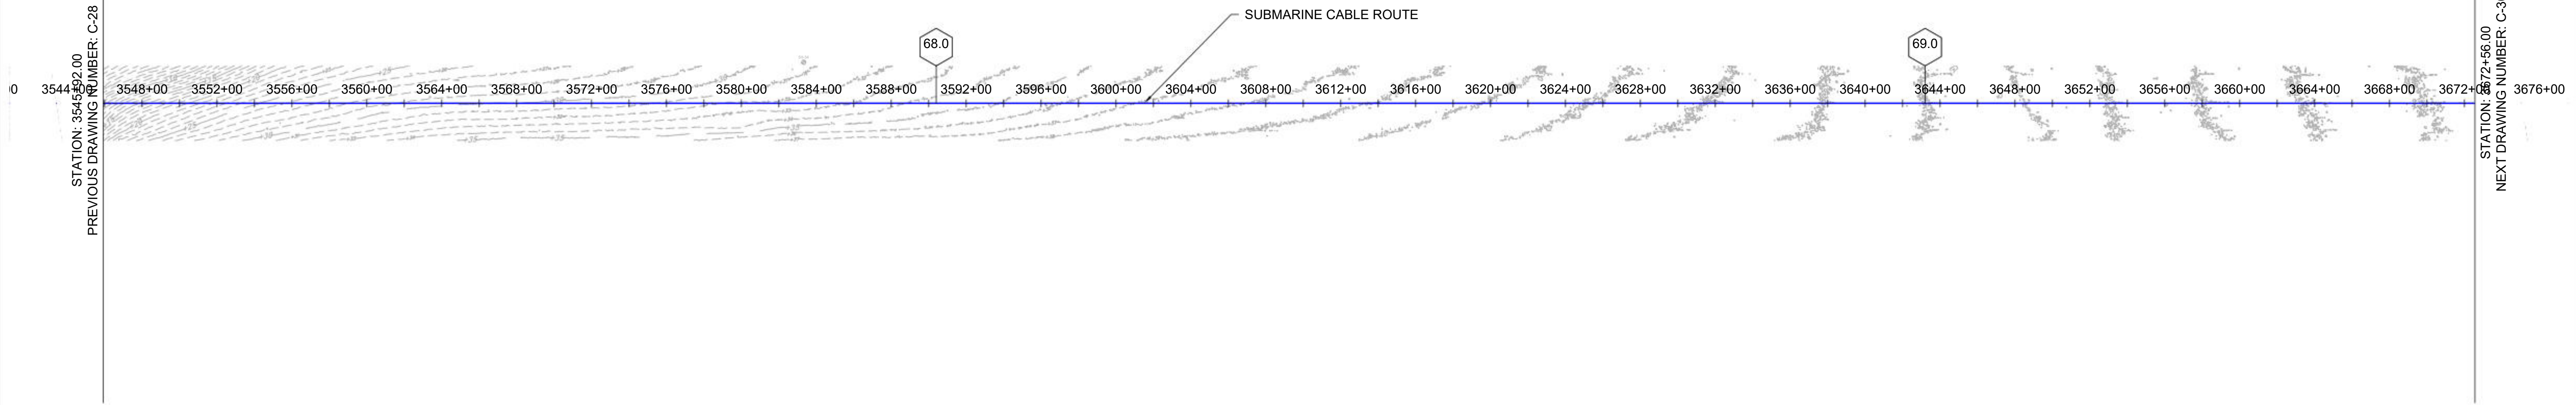

1 PLAN VIEW
SCALE: 1"=400'

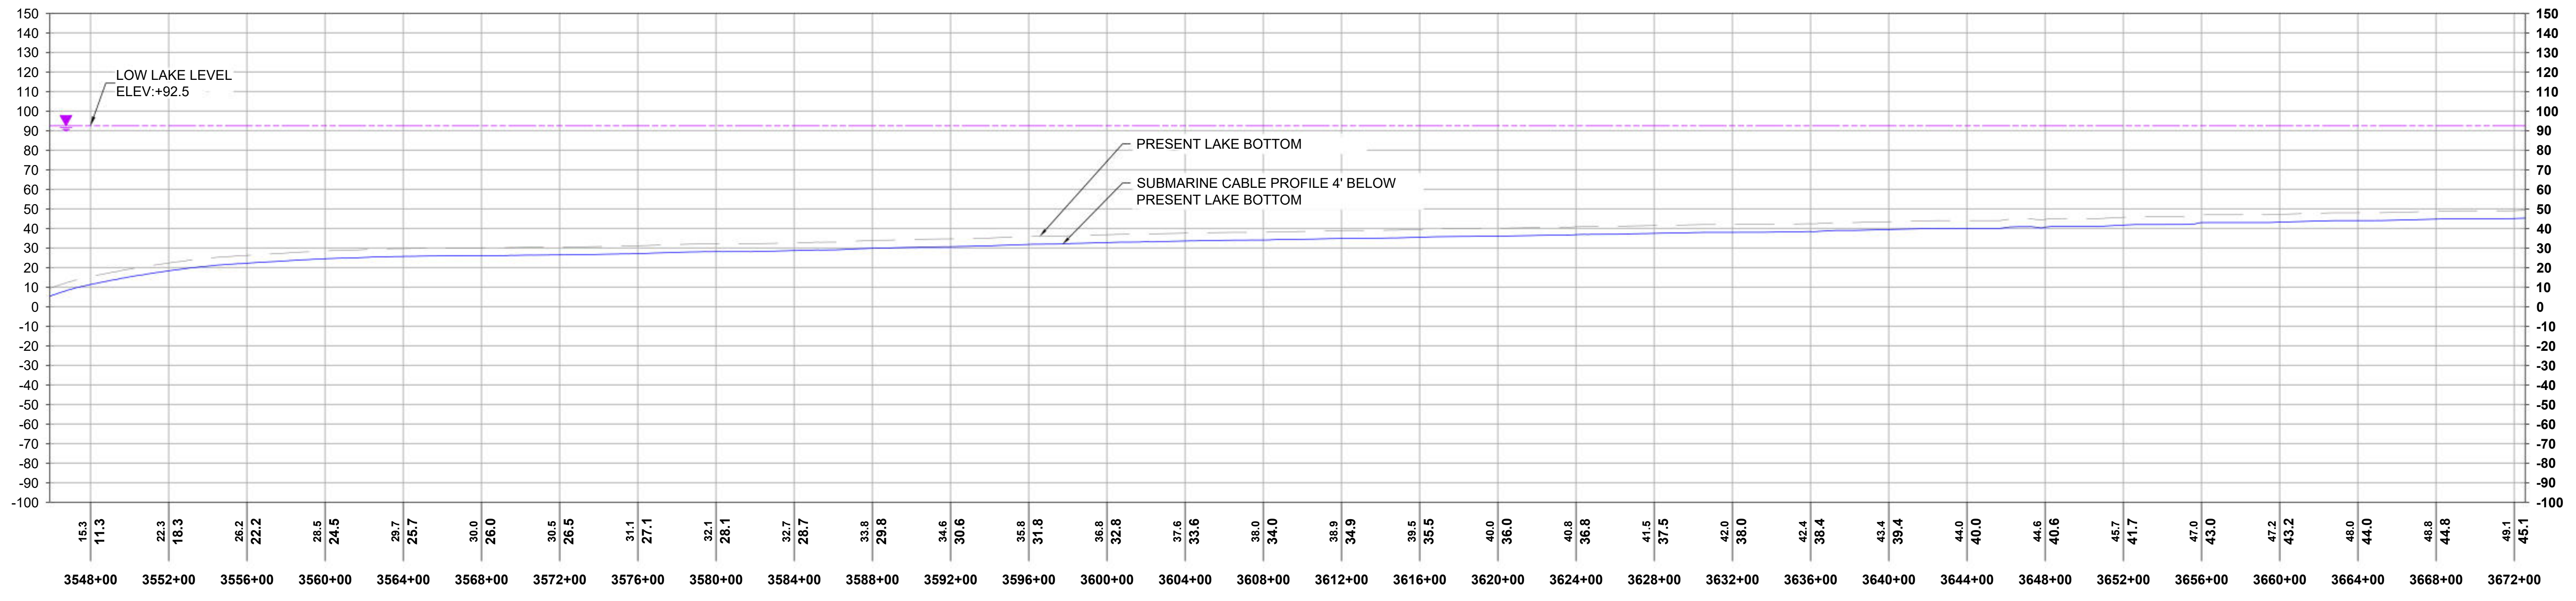

2 PROFILE VIEW
HORIZONTAL SCALE: 1"=400', VERTICAL SCALE: 1"=40'



Sharon L. Burke

REFERENCE DRAWINGS	
DWG. NO.	TITLE

REVISIONS					
NO.	DESCRIPTION	DATE	DRAWN	CHK	APPR
1	LLL ADDED PER NYS DPS REQUEST	03/29/2024	EYA	PRW	SB


DRAWING APPROVALS	
DRAWN	DATE
LDC	01/05/24
CHECKED	DATE
GJR	01/17/24
ENGINEER	DATE
SB	01/18/24

HORIZONTAL SCALE: 1"=400'


VERTICAL SCALE: 1"=40'

CHPE - LAKE CHAMPLAIN PROPOSED CABLE ROUTE
EM&CP SEGMENT 18B
PLAN & PROFILE STA 3545+92.00 TO STA 3672+56.00

SCALE	PROJECT NO.	DRAWING NO.	SHT. NO.
1"=400'	532345	C-29	35

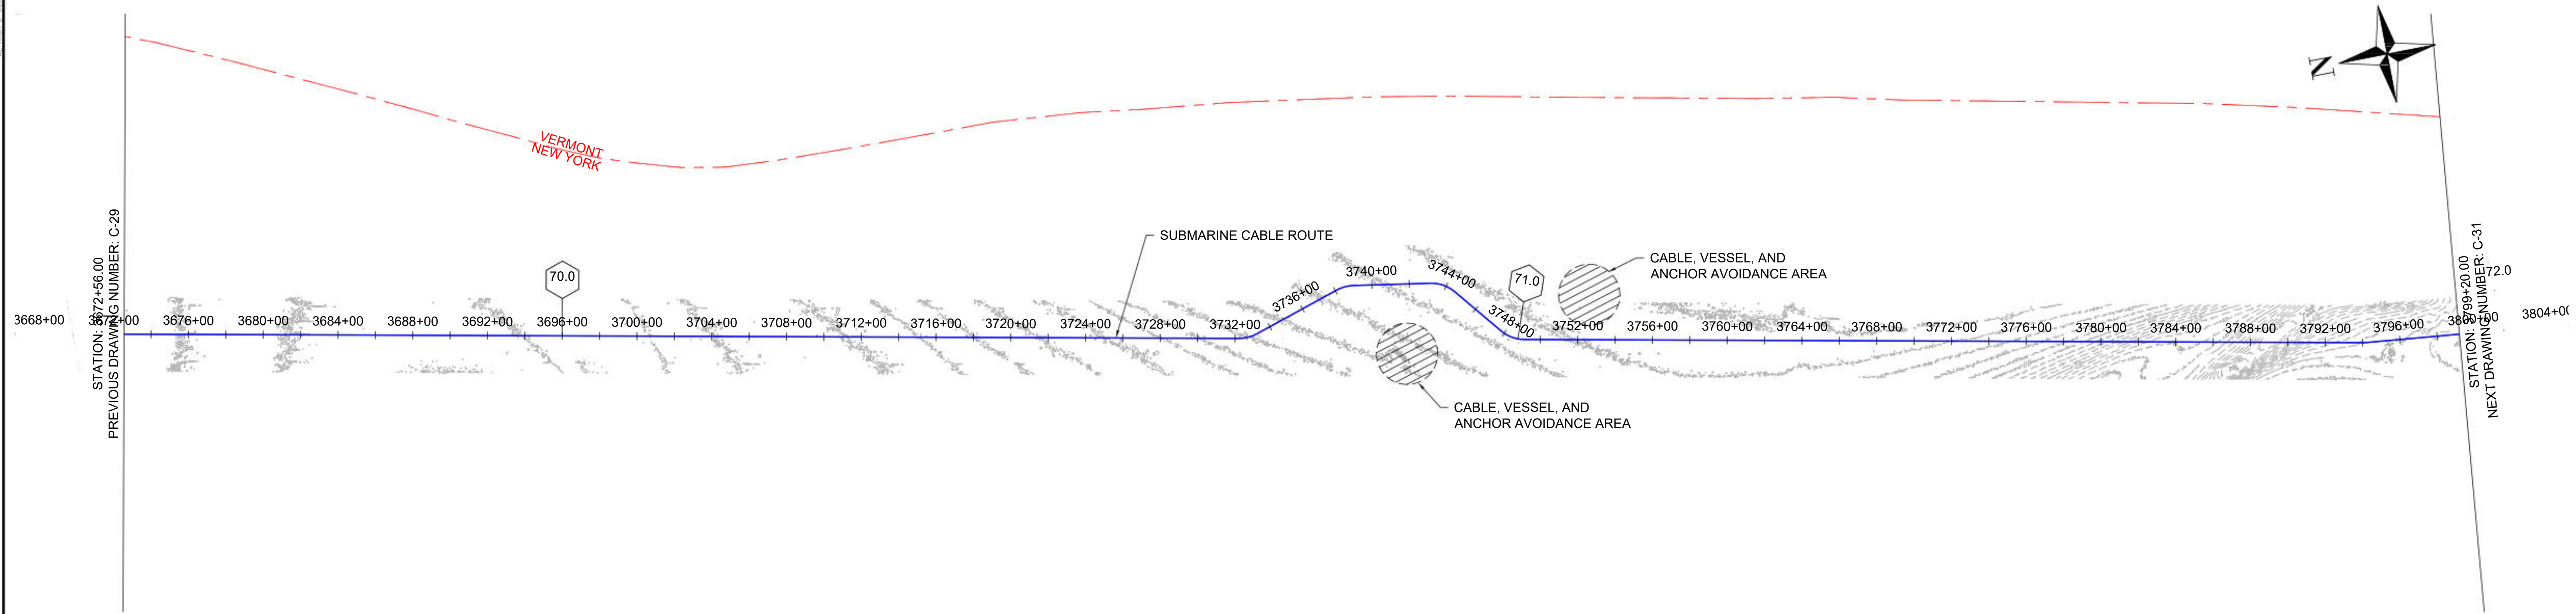

1 PLAN VIEW
SCALE: 1"=400'

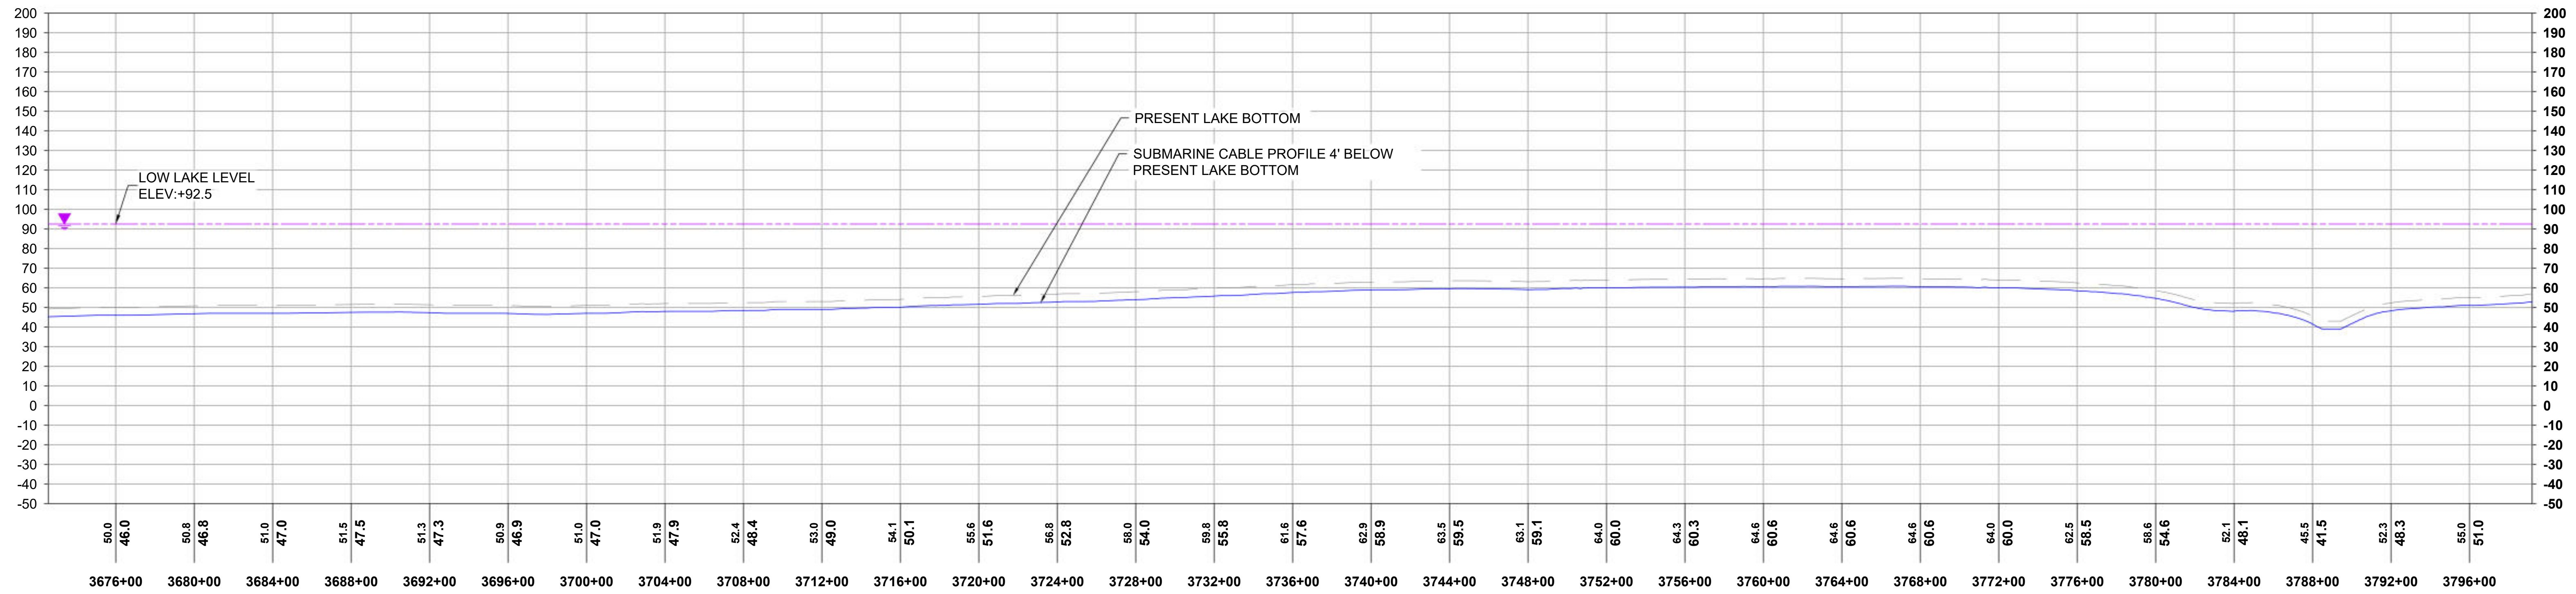

2 PROFILE VIEW
HORIZONTAL SCALE: 1"=400', VERTICAL SCALE: 1"=40'



REFERENCE DRAWINGS	
DWG. NO.	TITLE


REVISIONS					
NO.	DESCRIPTION	DATE	DRAWN	CHK	APPR
1	LLL ADDED PER NYS OPS REQUEST	03/29/2024	EYA	PRW	SB

DRAWING APPROVALS	
DRAWN	DATE
LDC	01/05/24
CHECKED	DATE
GJR	01/17/24
ENGINEER	DATE
SB	01/18/24


HORIZONTAL SCALE: 1"=400'

VERTICAL SCALE: 1"=40'

CHPE - LAKE CHAMPLAIN PROPOSED CABLE ROUTE EM&CP SEGMENT 18B PLAN & PROFILE STA 3672+56.00 TO STA 3799+20.00			
SCALE	PROJECT NO.	DRAWING NO.	SHT. NO.
1"=400'	532345	C-30	36

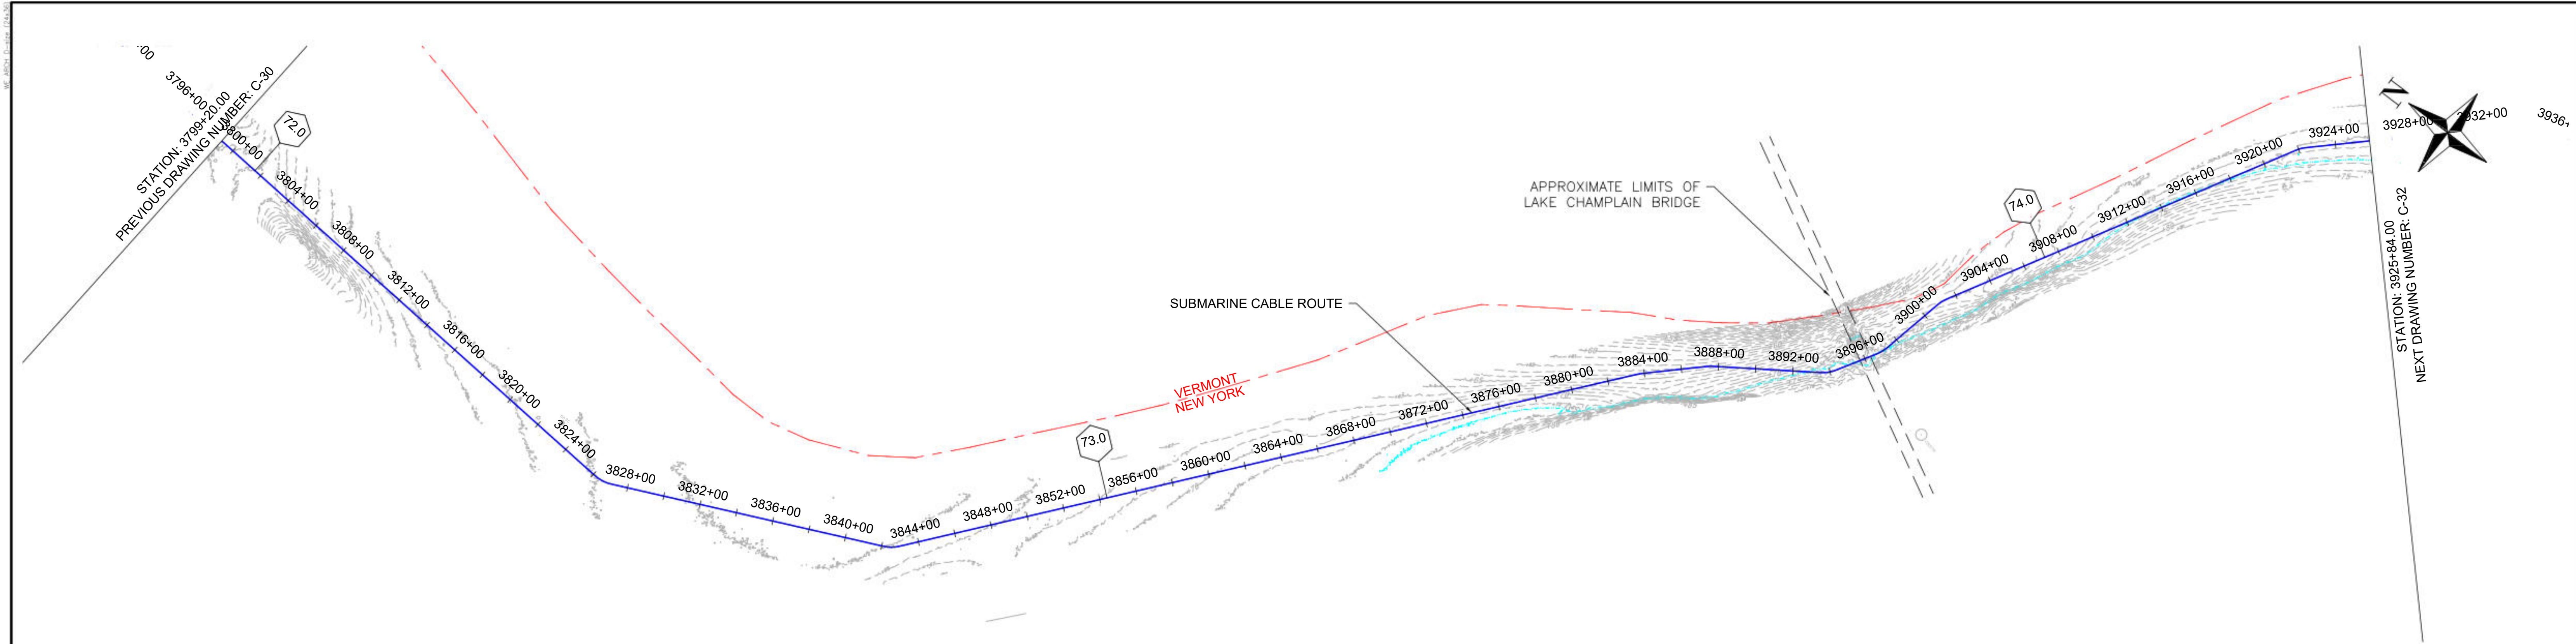

1 PLAN VIEW
SCALE: 1"=400'

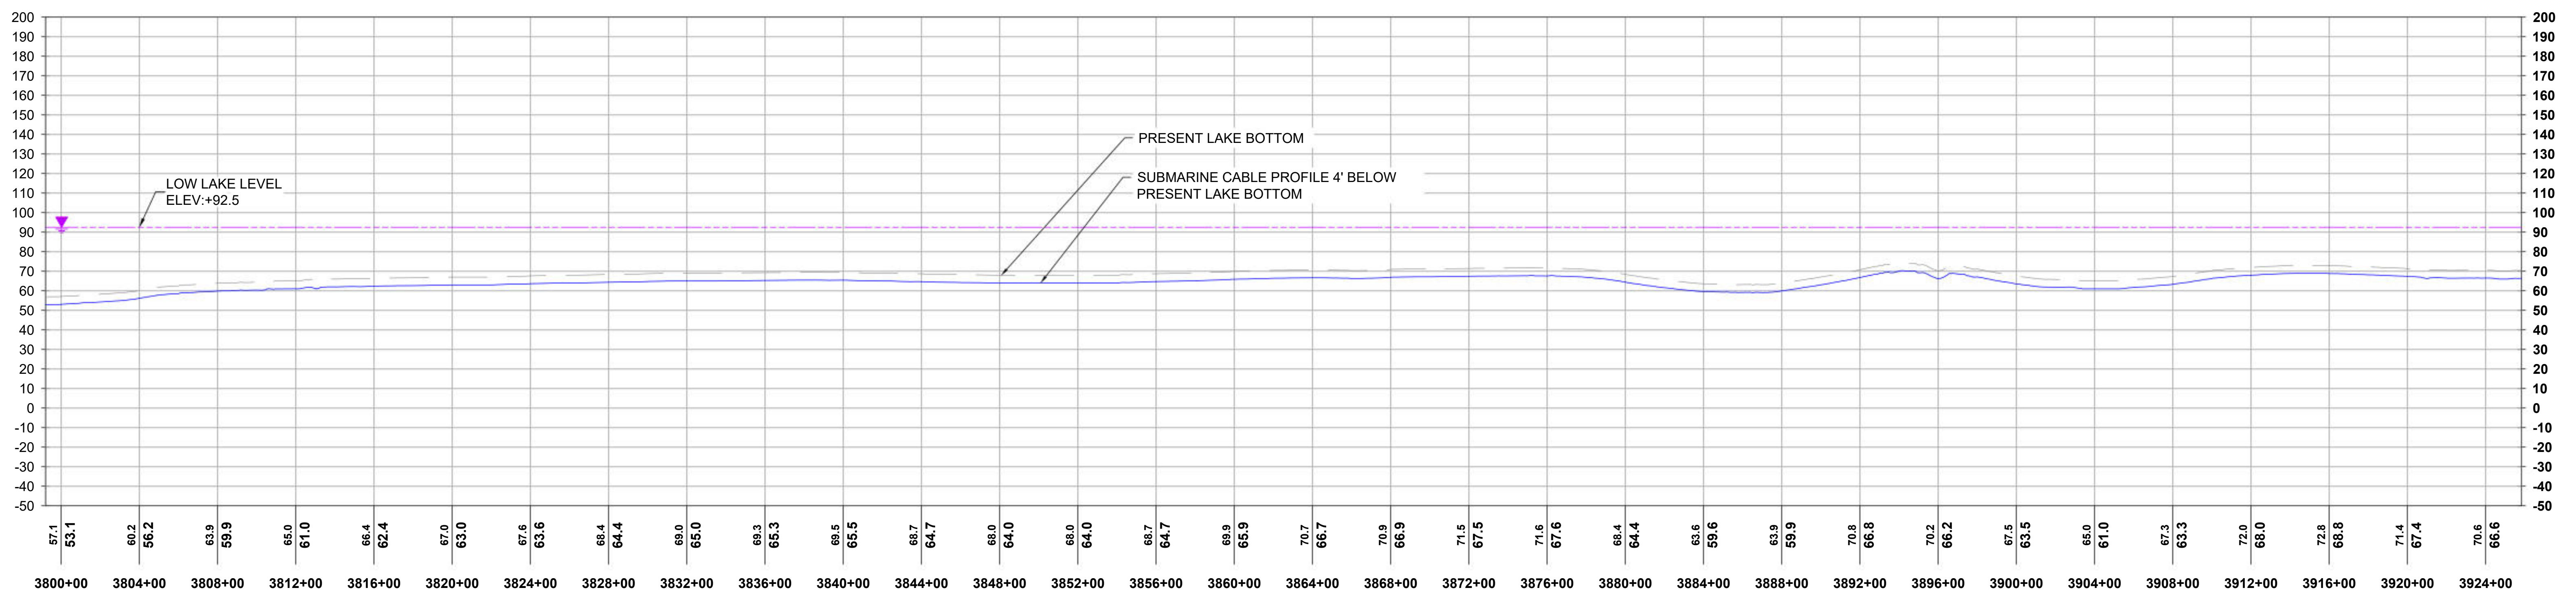

2 PROFILE VIEW
HORIZONTAL SCALE: 1"=400', VERTICAL SCALE: 1"=40'




REFERENCE DRAWINGS		REVISIONS					
DWG. NO.	TITLE	NO.	DESCRIPTION	DATE	DRAWN	CHK	APPR
		1	LLL ADDED PER NYS OPS REQUEST	03/29/2024	EYA	PRW	SB

DRAWING APPROVALS	
DRAWN	DATE
LDC	01/05/24
CHECKED	DATE
GJR	01/17/24
ENGINEER	DATE
SB	01/18/24


HORIZONTAL SCALE: 1"=400'

VERTICAL SCALE: 1"=40'

CHPE - LAKE CHAMPLAIN PROPOSED CABLE ROUTE EM&CP SEGMENT 18B PLAN & PROFILE STA 3799+20.00 TO STA 3925+84.00			
SCALE	PROJECT NO.	DRAWING NO.	SHT. NO.
1"=400'	532345	C-31	37

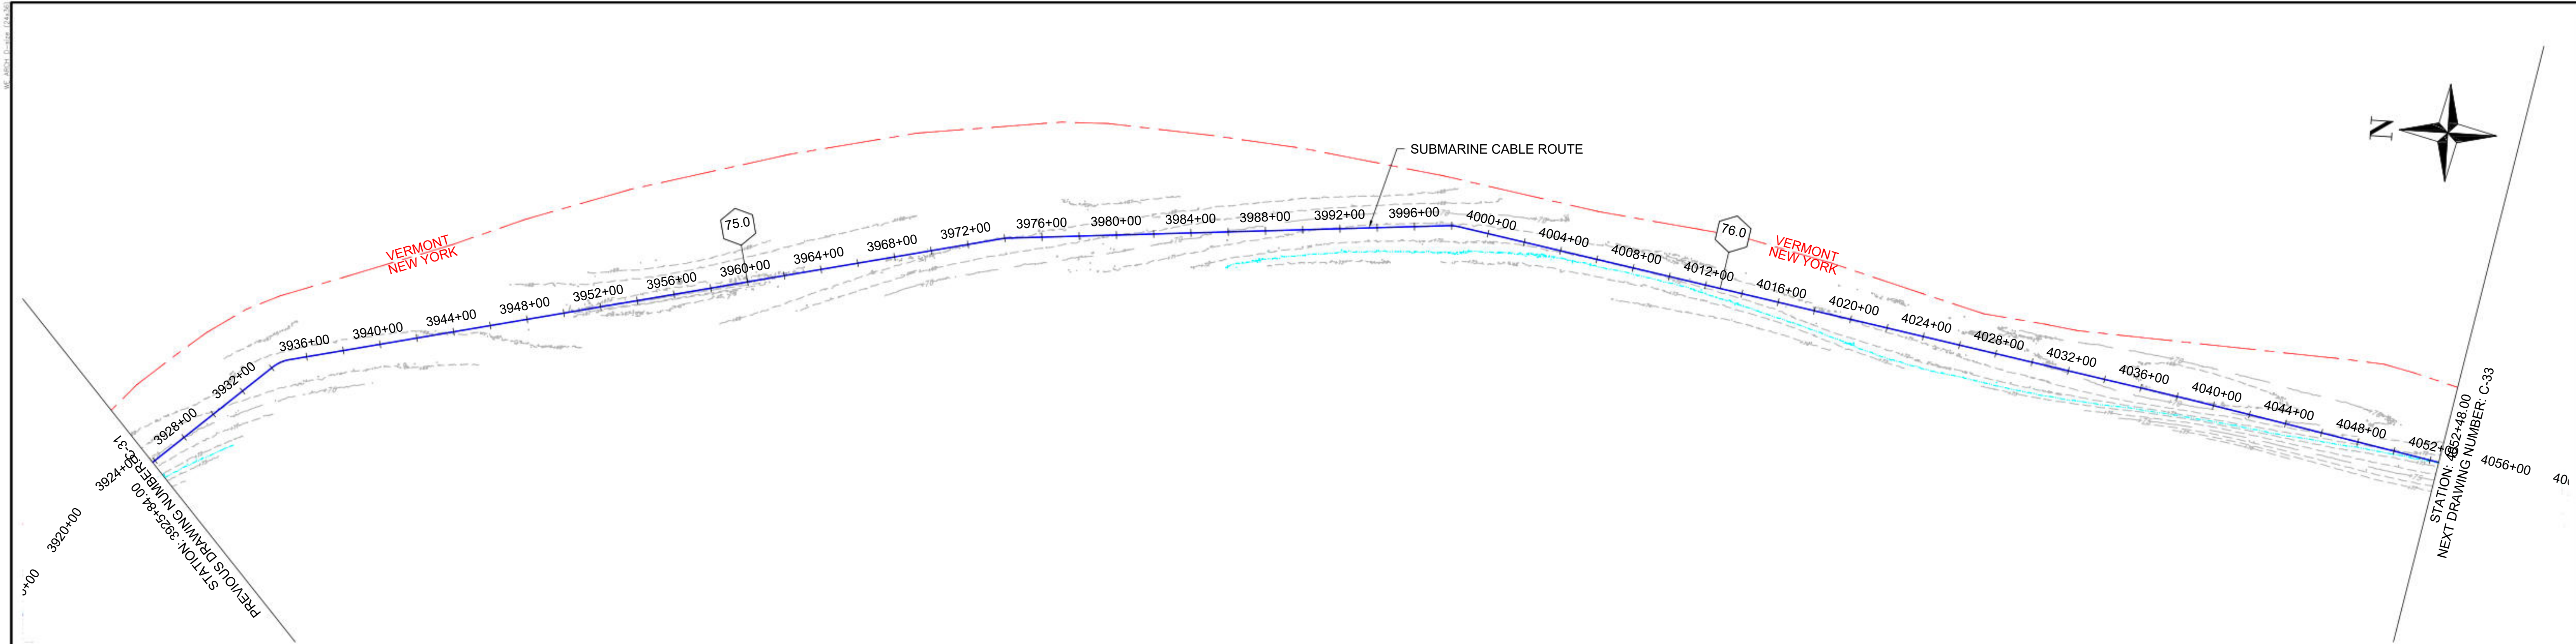

1 PLAN VIEW
SCALE: 1"=400'

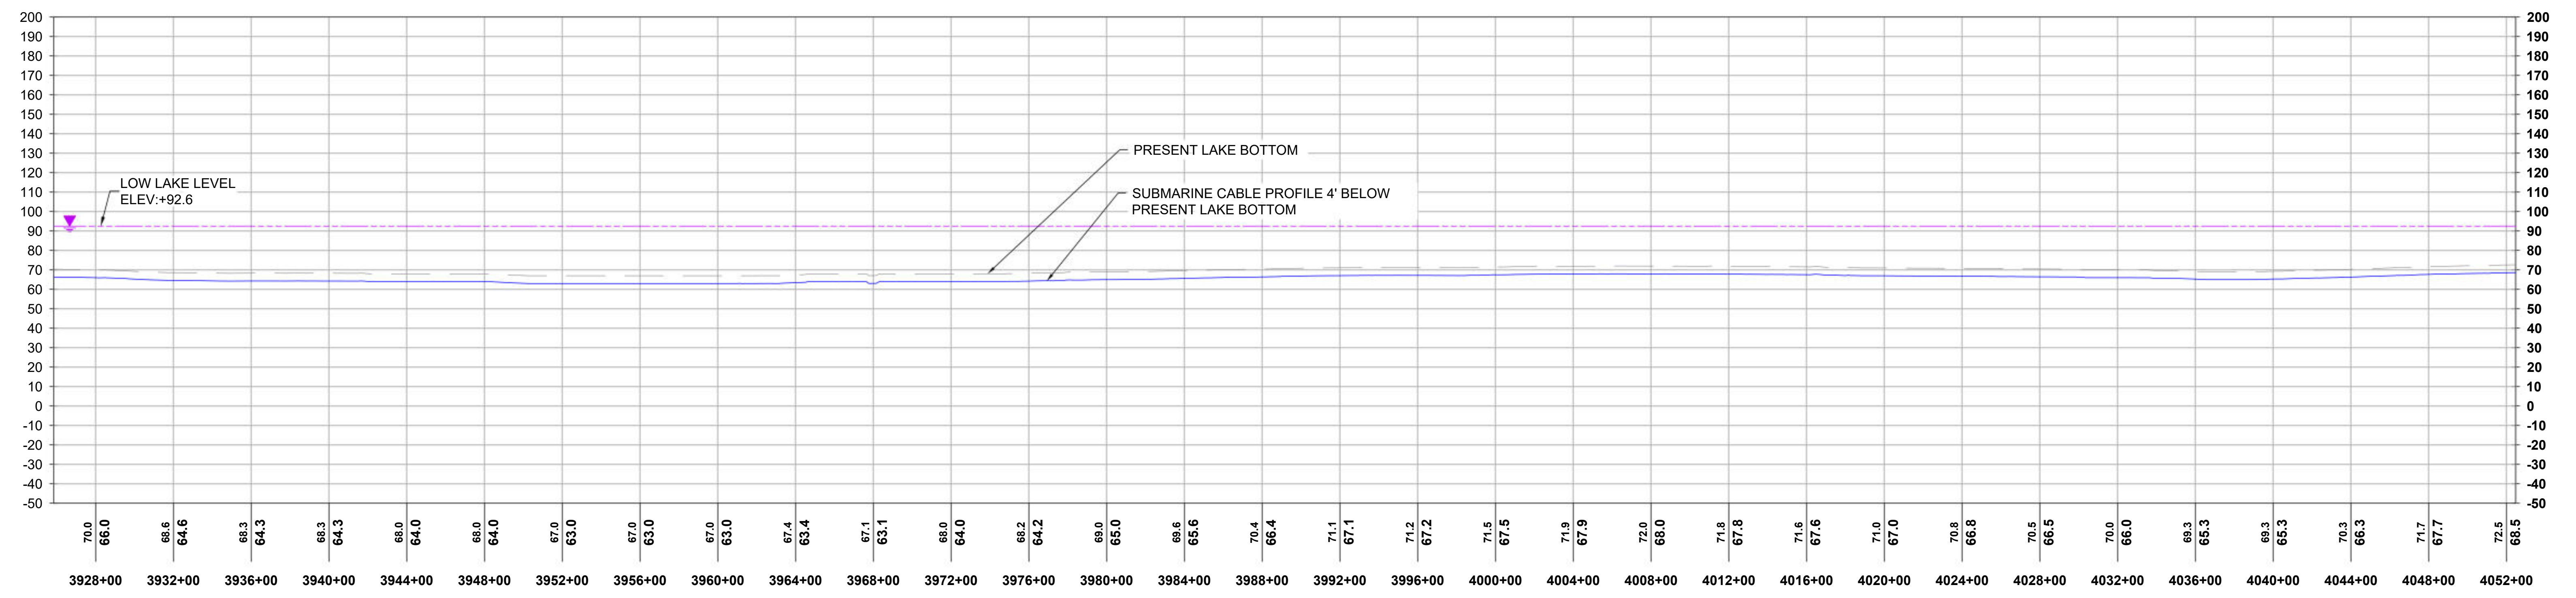

2 PROFILE VIEW
HORIZONTAL SCALE: 1"=400', VERTICAL SCALE: 1"=40'



REFERENCE DRAWINGS	
DWG. NO.	TITLE


REVISIONS					
NO.	DESCRIPTION	DATE	DRAWN	CHK	APPR
1	LLL ADDED PER NYS DPS REQUEST	03/29/2024	EYA	PRW	SB

DRAWING APPROVALS	
DRAWN	DATE
LDC	01/05/24
CHECKED	DATE
GJR	01/17/24
ENGINEER	DATE
SB	01/18/24


HORIZONTAL SCALE: 1"=400'

VERTICAL SCALE: 1"=40'

CHPE - LAKE CHAMPLAIN PROPOSED CABLE ROUTE EM&CP SEGMENT 18B PLAN & PROFILE STA 3925+84.00 TO STA 4052+48.00			
SCALE	PROJECT NO.	DRAWING NO.	SHT. NO.
1"=400'	532345	C-32	38

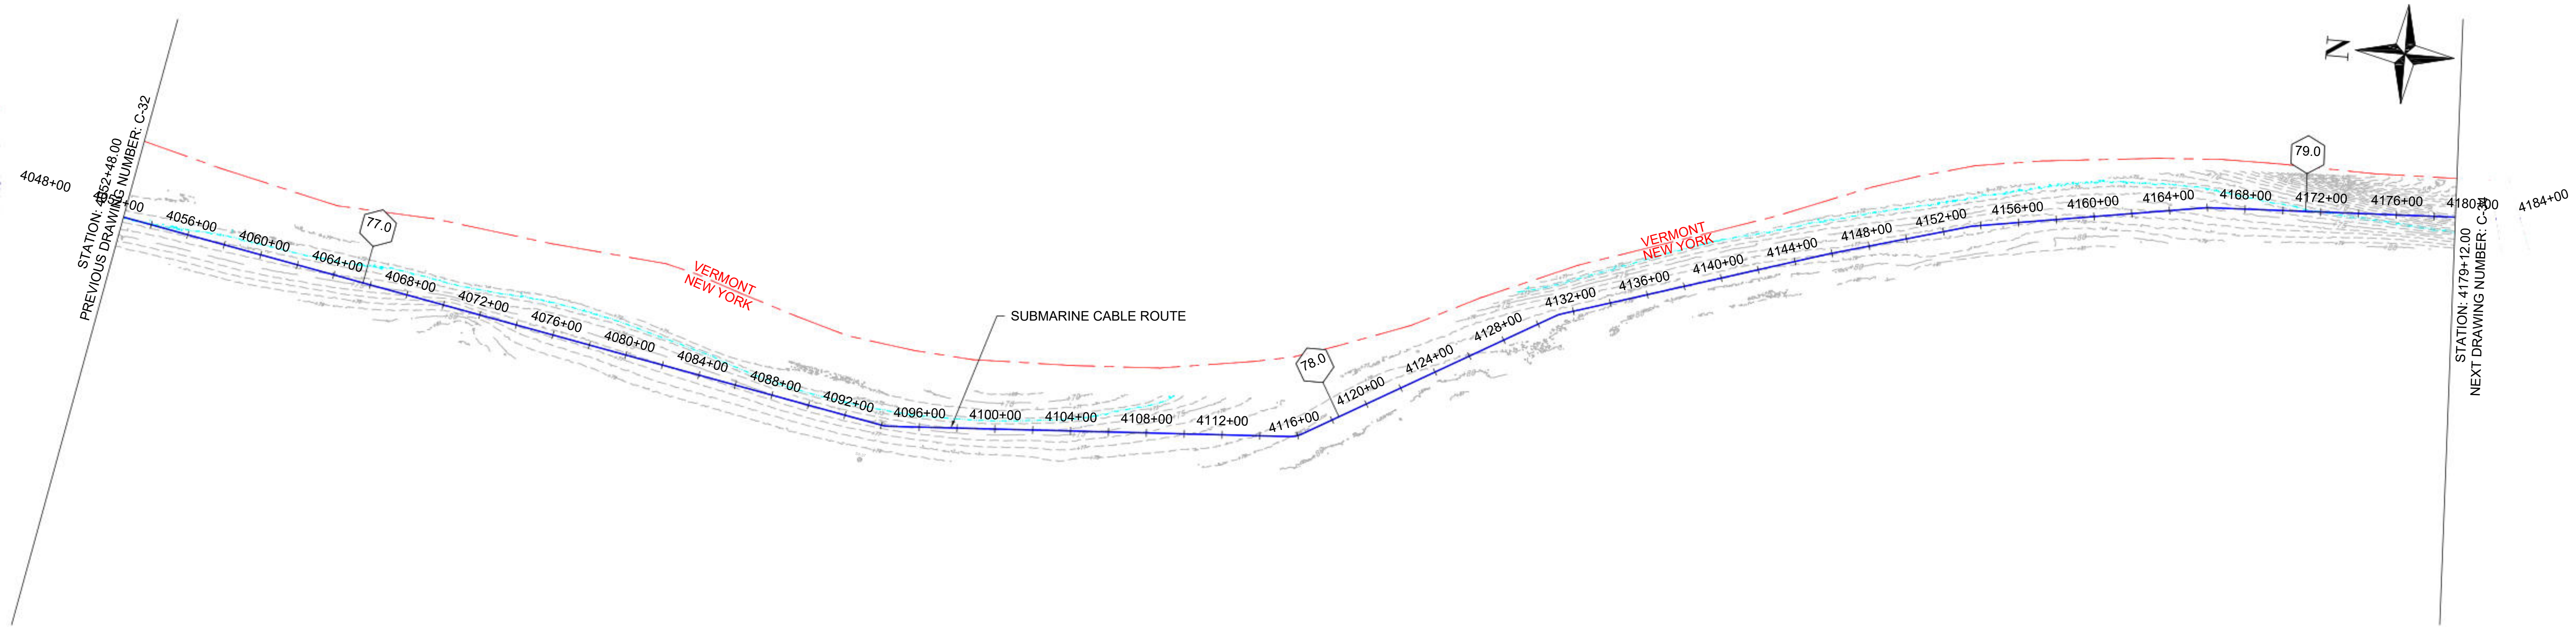

1 PLAN VIEW
SCALE: 1"=400'

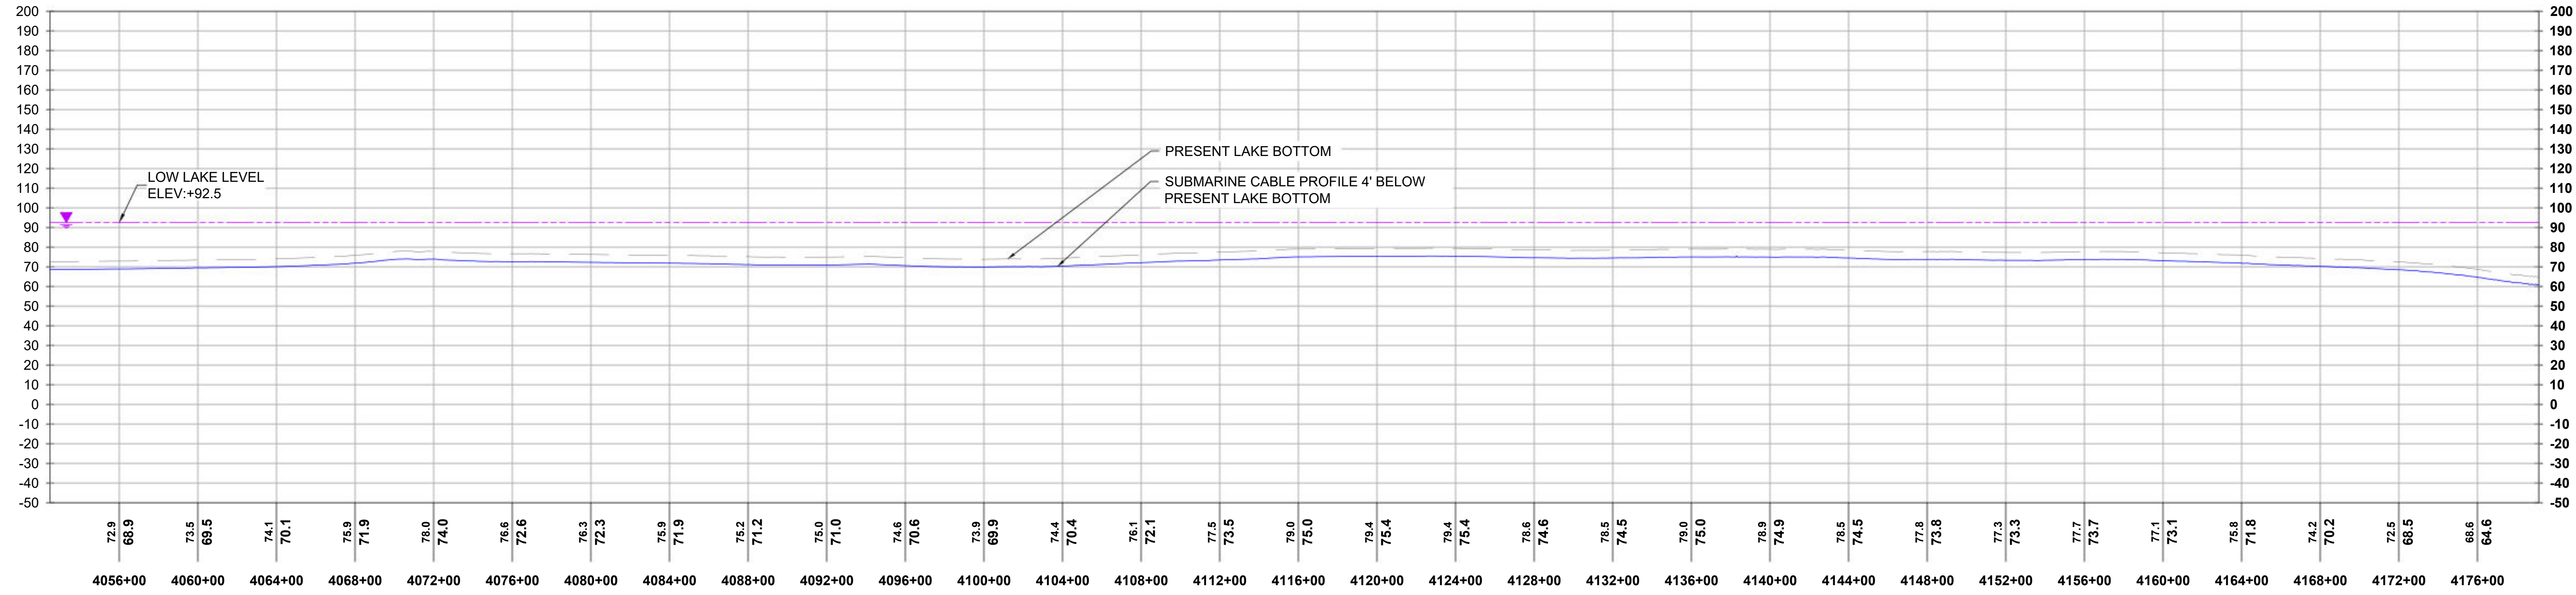

2 PROFILE VIEW
HORIZONTAL SCALE: 1"=400', VERTICAL SCALE: 1"=40'



REFERENCE DRAWINGS	
DWG. NO.	TITLE

REVISIONS					
NO.	DESCRIPTION	DATE	DRAWN	CHK	APPR
1	LLL ADDED PER NYS DPS REQUEST	03/29/2024	EYA	PRW	SB

DRAWING APPROVALS	
DRAWN	DATE
LDC	01/05/24
CHECKED	DATE
GJR	01/17/24
ENGINEER	DATE
SB	01/18/24


TRC INCORPORATED IN NY 0010187

HORIZONTAL SCALE: 0 400'


VERTICAL SCALE: 0 40'

CHPE - LAKE CHAMPLAIN PROPOSED CABLE ROUTE
EM&CP SEGMENT 18B
PLAN & PROFILE STA 4052+48.00 TO STA 4179+12.00

SCALE	PROJECT NO.	DRAWING NO.	SHT. NO.
1"=400'	532345	C-33	39

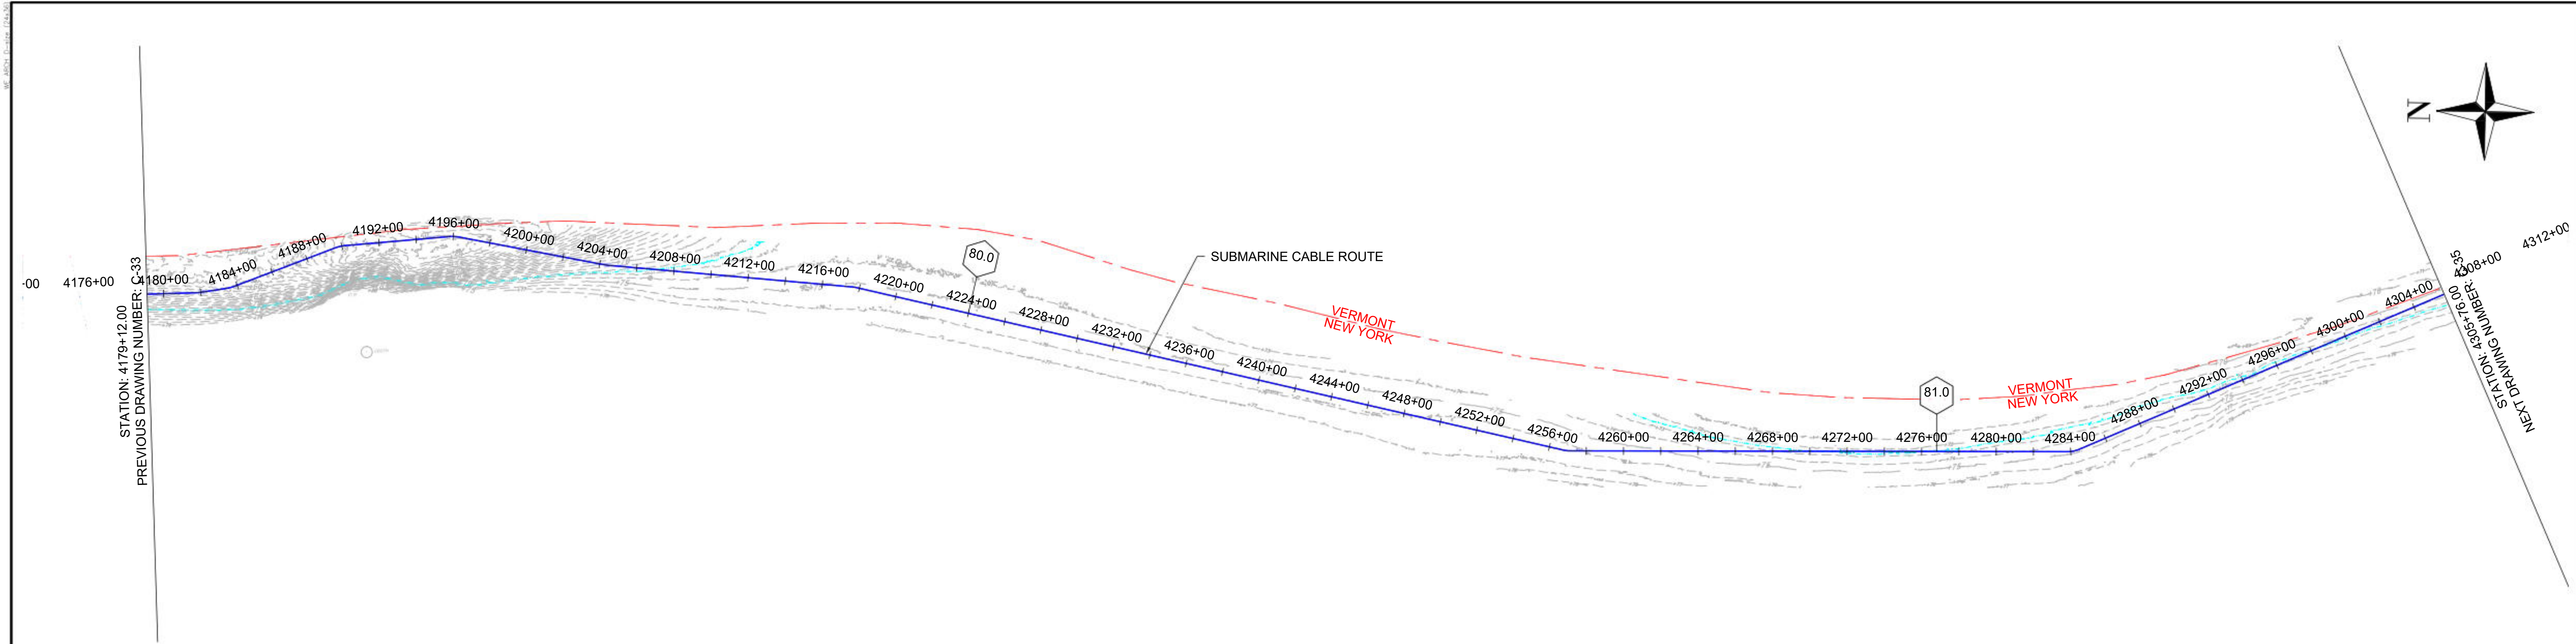

1 PLAN VIEW
SCALE: 1"=400'

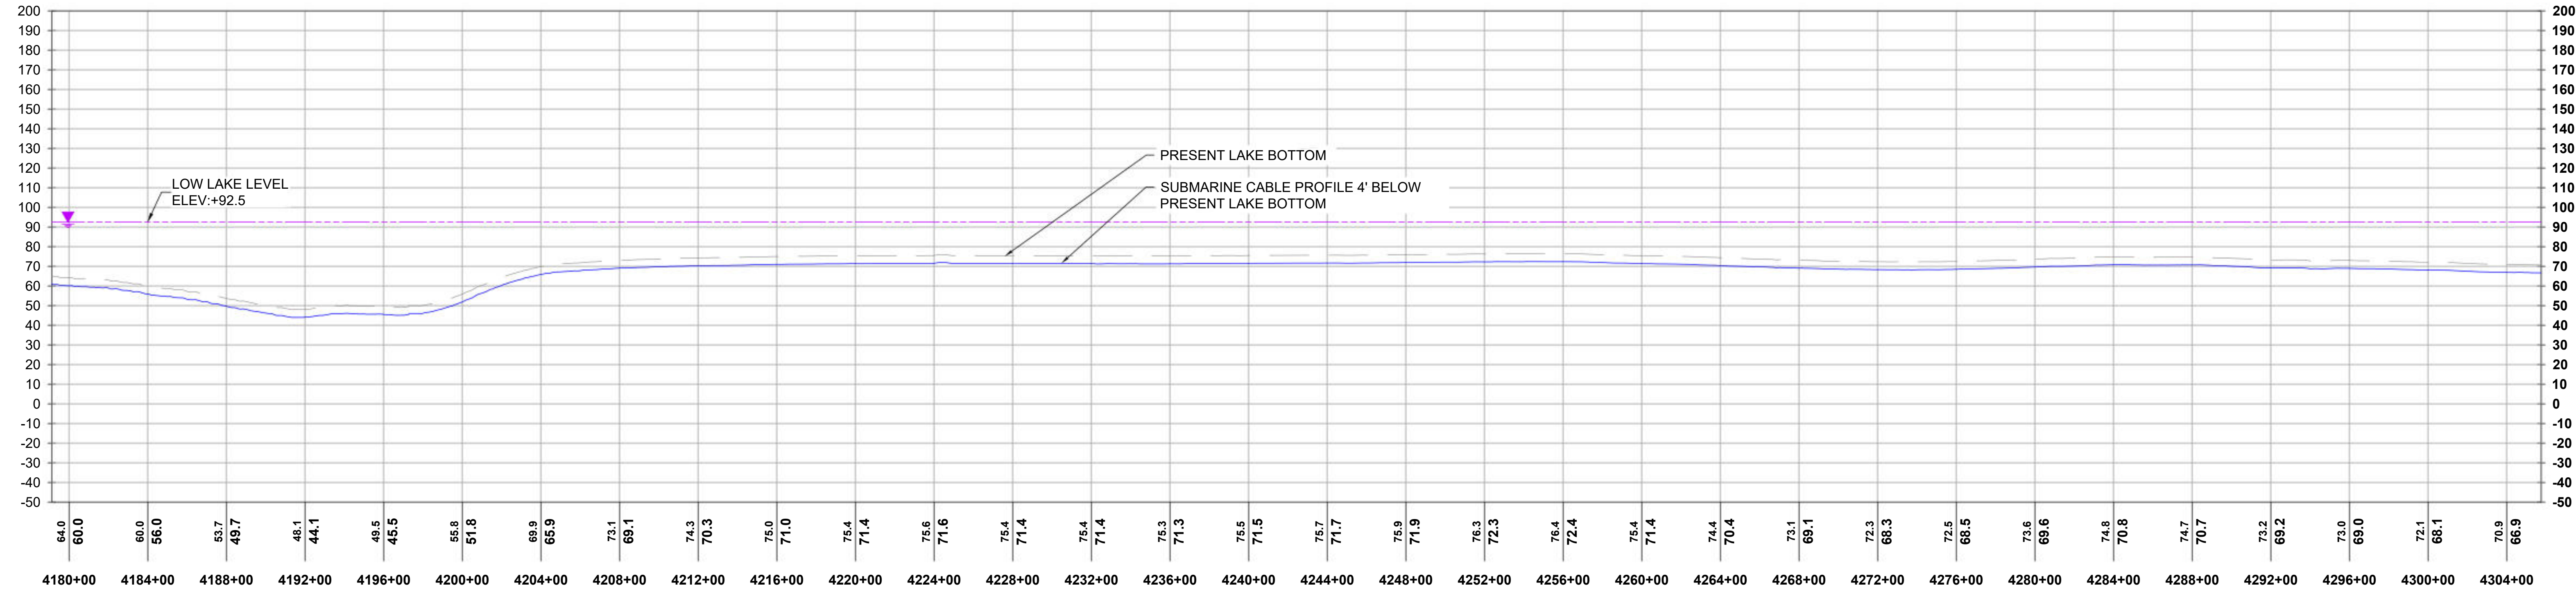

2 PROFILE VIEW
HORIZONTAL SCALE: 1"=400', VERTICAL SCALE: 1"=40'




REFERENCE DRAWINGS		REVISIONS					
DWG. NO.	TITLE	NO.	DESCRIPTION	DATE	DRAWN	CHK	APPR
		1	LLL ADDED PER NYS DPS REQUEST	03/29/2024	EYA	PRW	SB

DRAWING APPROVALS	
DRAWN	DATE
LDC	01/05/24
CHECKED	DATE
GJR	01/17/24
ENGINEER	DATE
SB	01/18/24


HORIZONTAL SCALE: 1"=400'

VERTICAL SCALE: 1"=40'

CHPE - LAKE CHAMPLAIN PROPOSED CABLE ROUTE EM&CP SEGMENT 18B PLAN & PROFILE STA 4179+12.00 TO STA 4305+76.00			
SCALE	PROJECT NO.	DRAWING NO.	SHT. NO.
1"=400'	532345	C-34	40

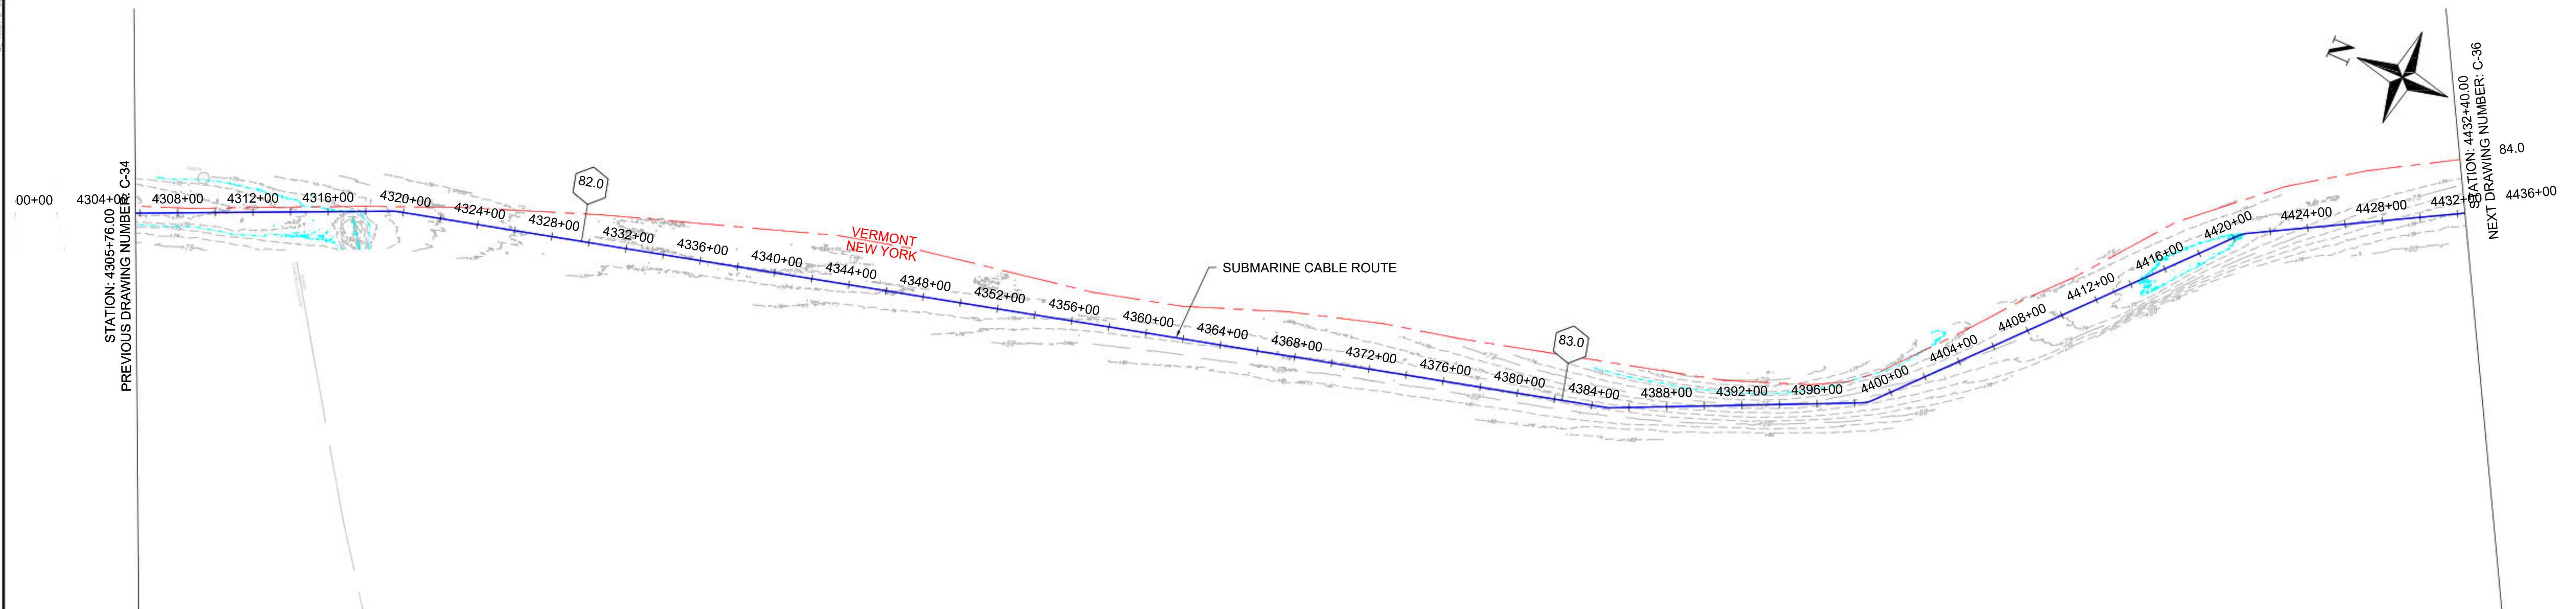

1 PLAN VIEW
SCALE: 1"=400'

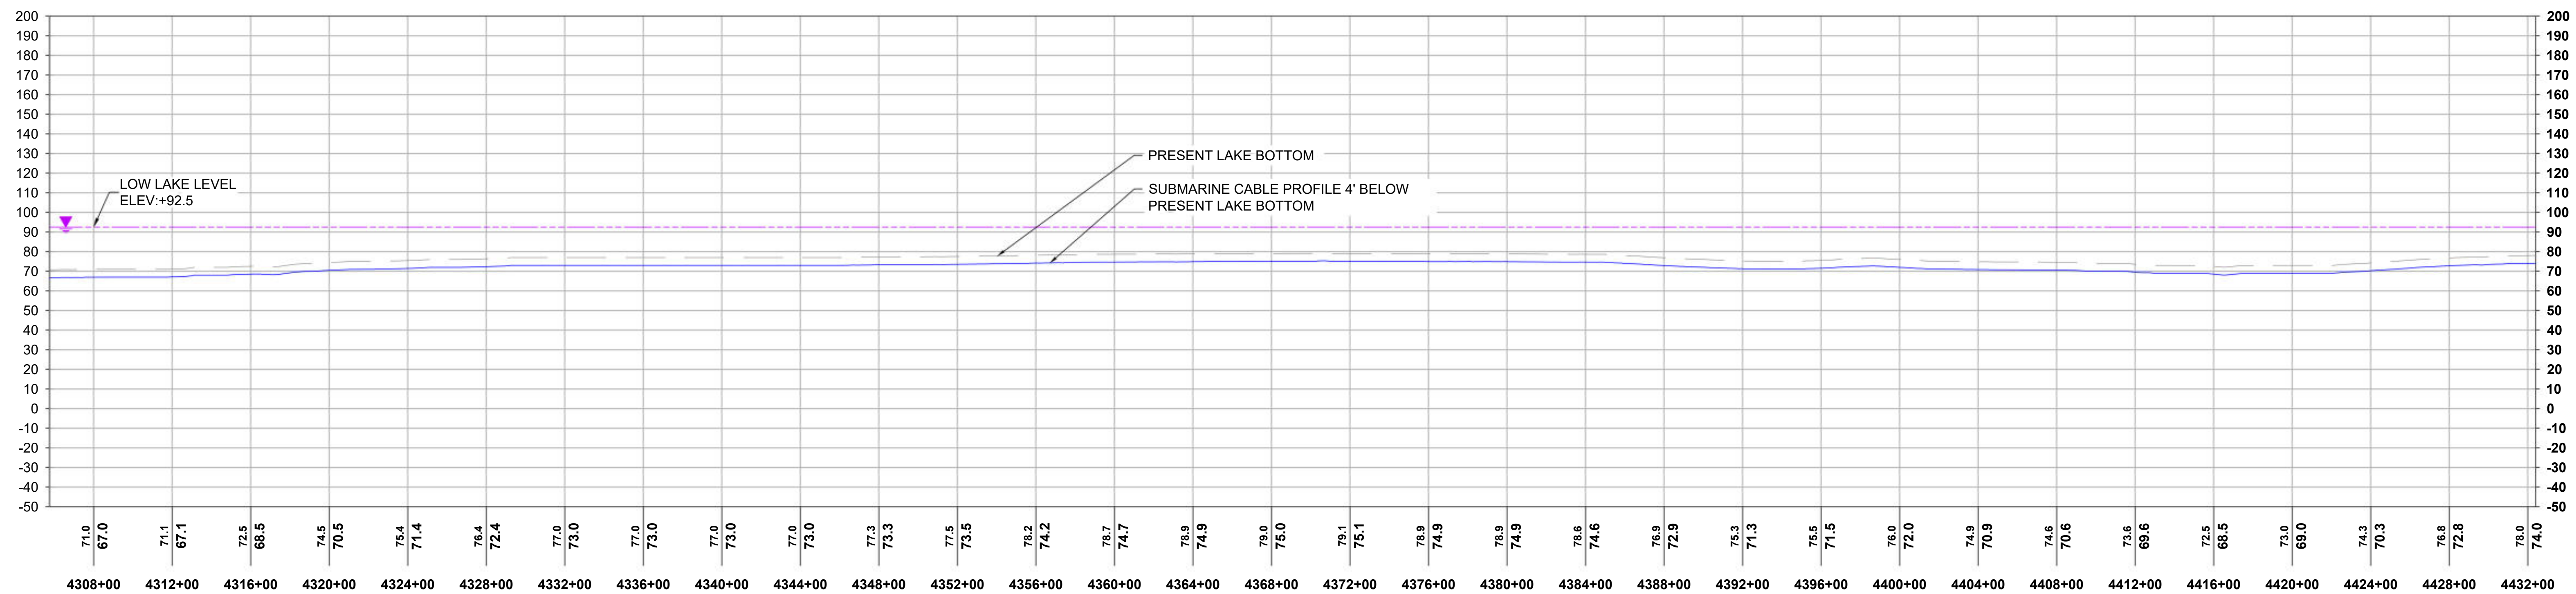

2 PROFILE VIEW
HORIZONTAL SCALE: 1"=400', VERTICAL SCALE: 1"=40'



Sharon L. Burke

REFERENCE DRAWINGS


DWG. NO.	TITLE

REVISIONS

NO.	DESCRIPTION	DATE	DRAWN	CHK	APPR
1	LLL ADDED PER NYS OPS REQUEST	03/29/2024	EYA	PRW	SB


DRAWING APPROVALS

DRAWN	DATE
LDC	01/05/24
CHECKED	DATE
GJR	01/17/24
ENGINEER	DATE
SB	01/18/24

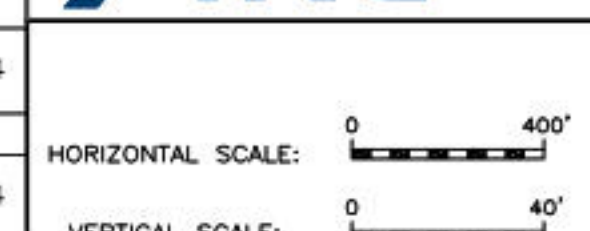


CHPE - LAKE CHAMPLAIN PROPOSED CABLE ROUTE
EM&CP SEGMENT 18B
PLAN & PROFILE STA 4305+76.00 TO STA 4432+00.00

SCALE	PROJECT NO.	DRAWING NO.	SHT. NO.
1"=400'	532345	C-35	41

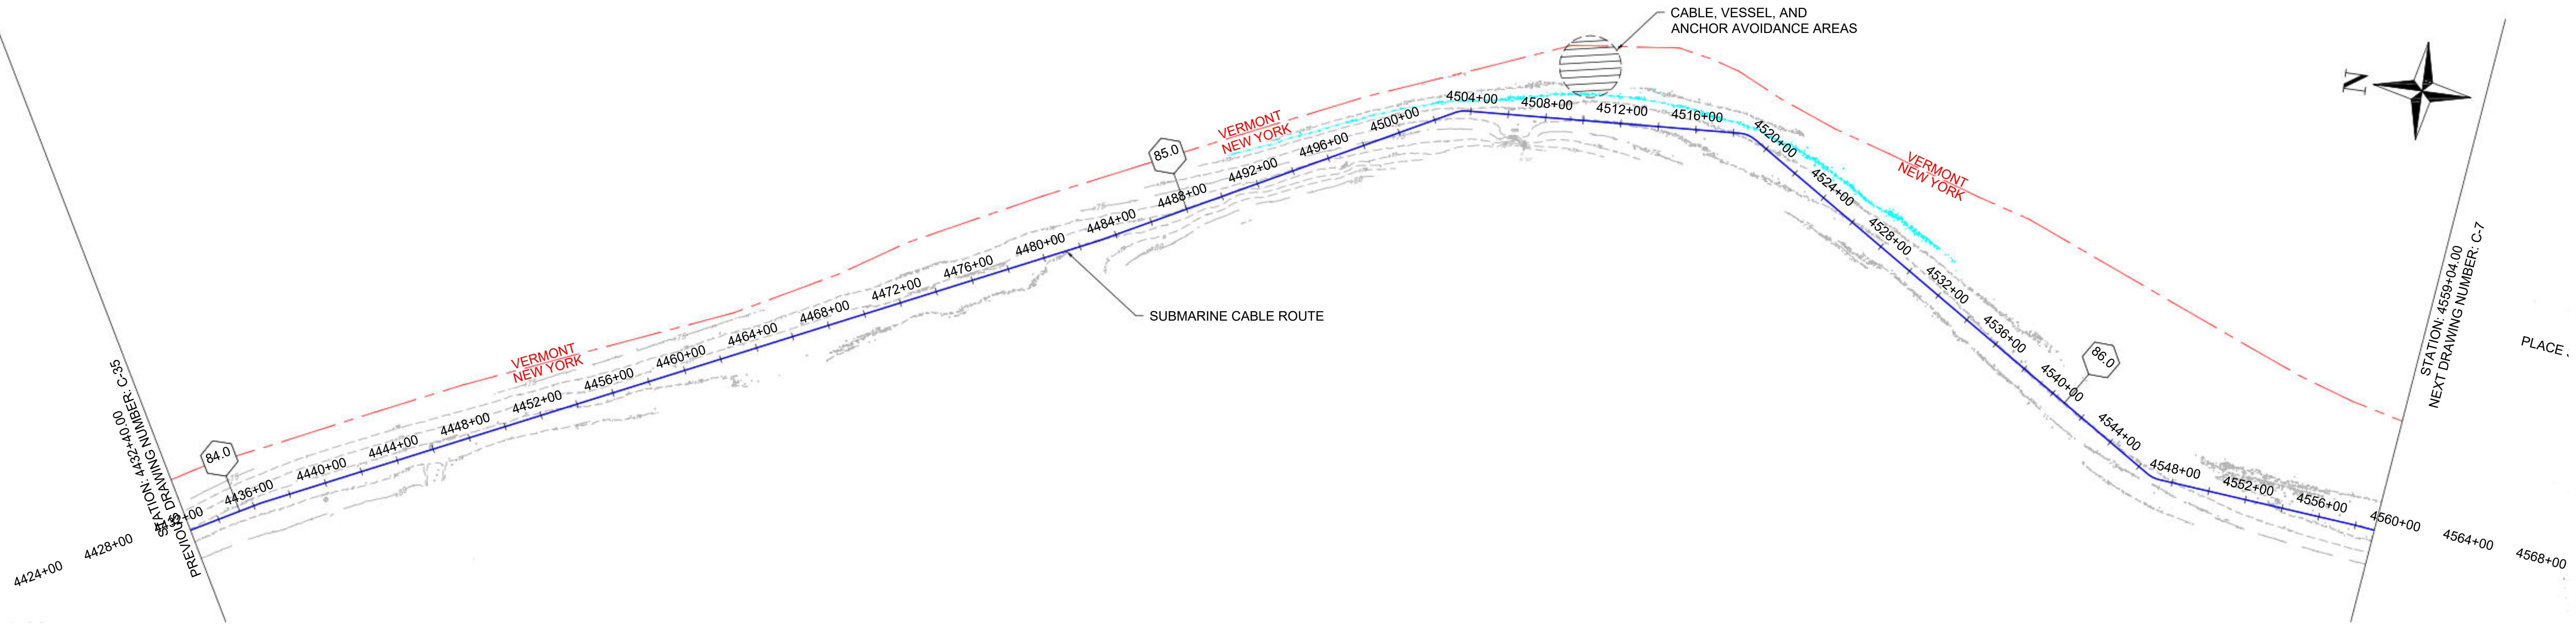

1 PLAN VIEW
SCALE: 1"=400'

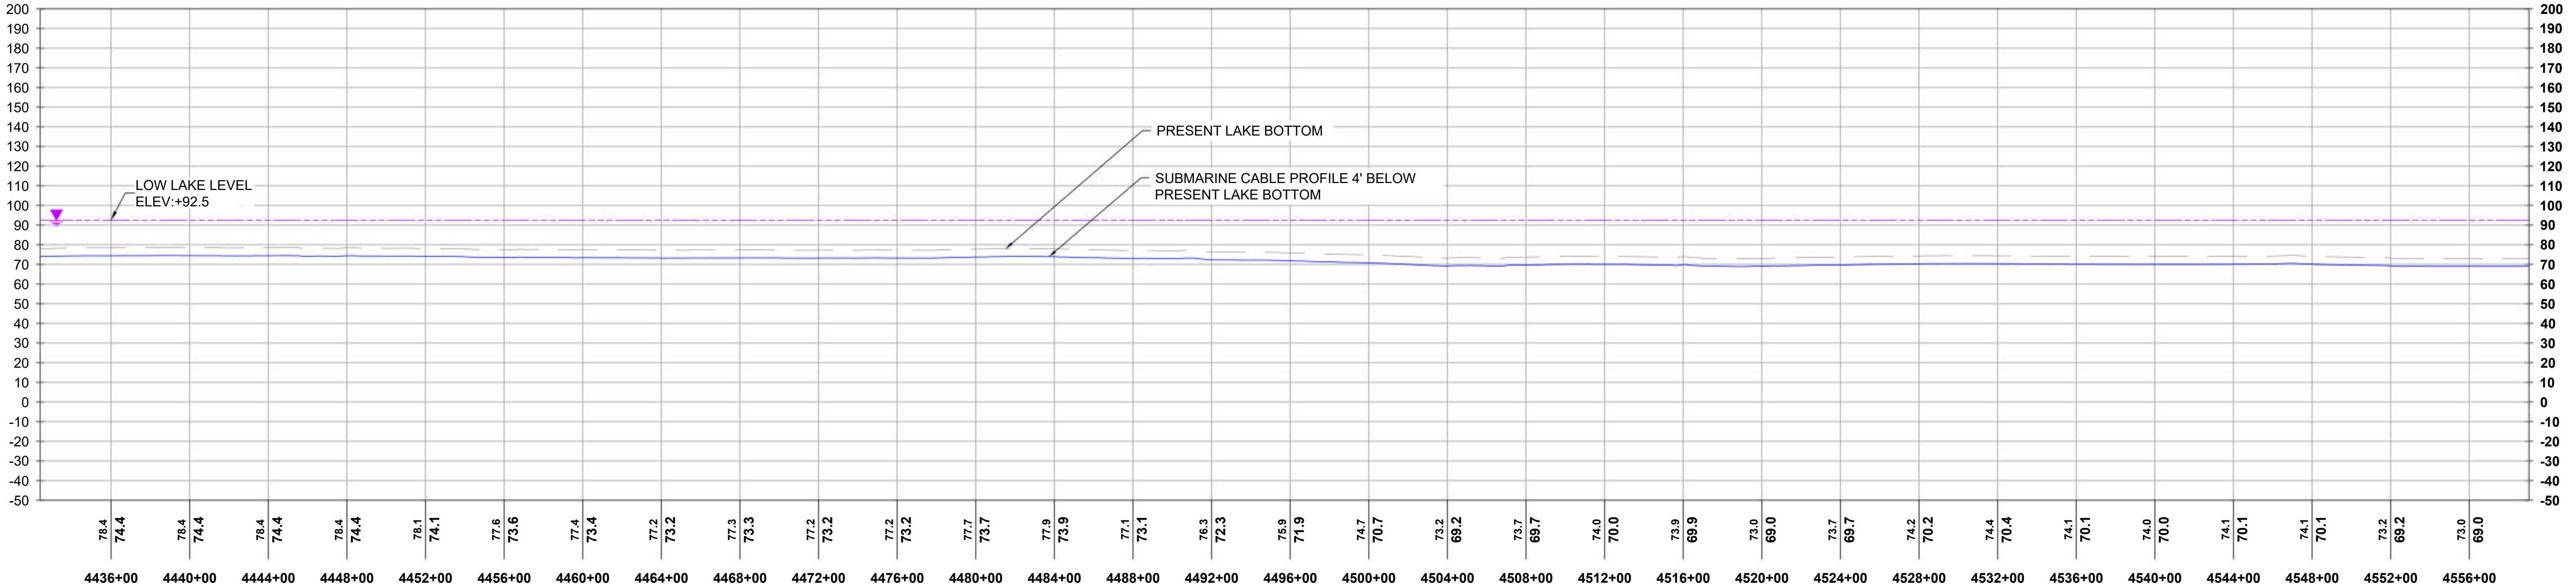

2 PROFILE VIEW
HORIZONTAL SCALE: 1"=400', VERTICAL SCALE: 1"=40'




REFERENCE DRAWINGS		REVISIONS					
DWG. NO.	TITLE	NO.	DESCRIPTION	DATE	DRAWN	CHK	APPR
1	LLL ADDED PER NYS DPS REQUEST			03/29/2024	EYA	PRW	SB

DRAWING APPROVALS	
DRAWN	DATE
LDC	01/05/24
CHECKED	DATE
GJR	01/17/24
ENGINEER	DATE
SB	01/18/24


HORIZONTAL SCALE: 1"=400'

VERTICAL SCALE: 1"=40'

CHPE - LAKE CHAMPLAIN PROPOSED CABLE ROUTE EM&CP SEGMENT 18B PLAN & PROFILE STA 4432+40.00 TO STA 4559+04.00			
SCALE	PROJECT NO.	DRAWING NO.	SHT. NO.
1"=400'	532345	C-36	42

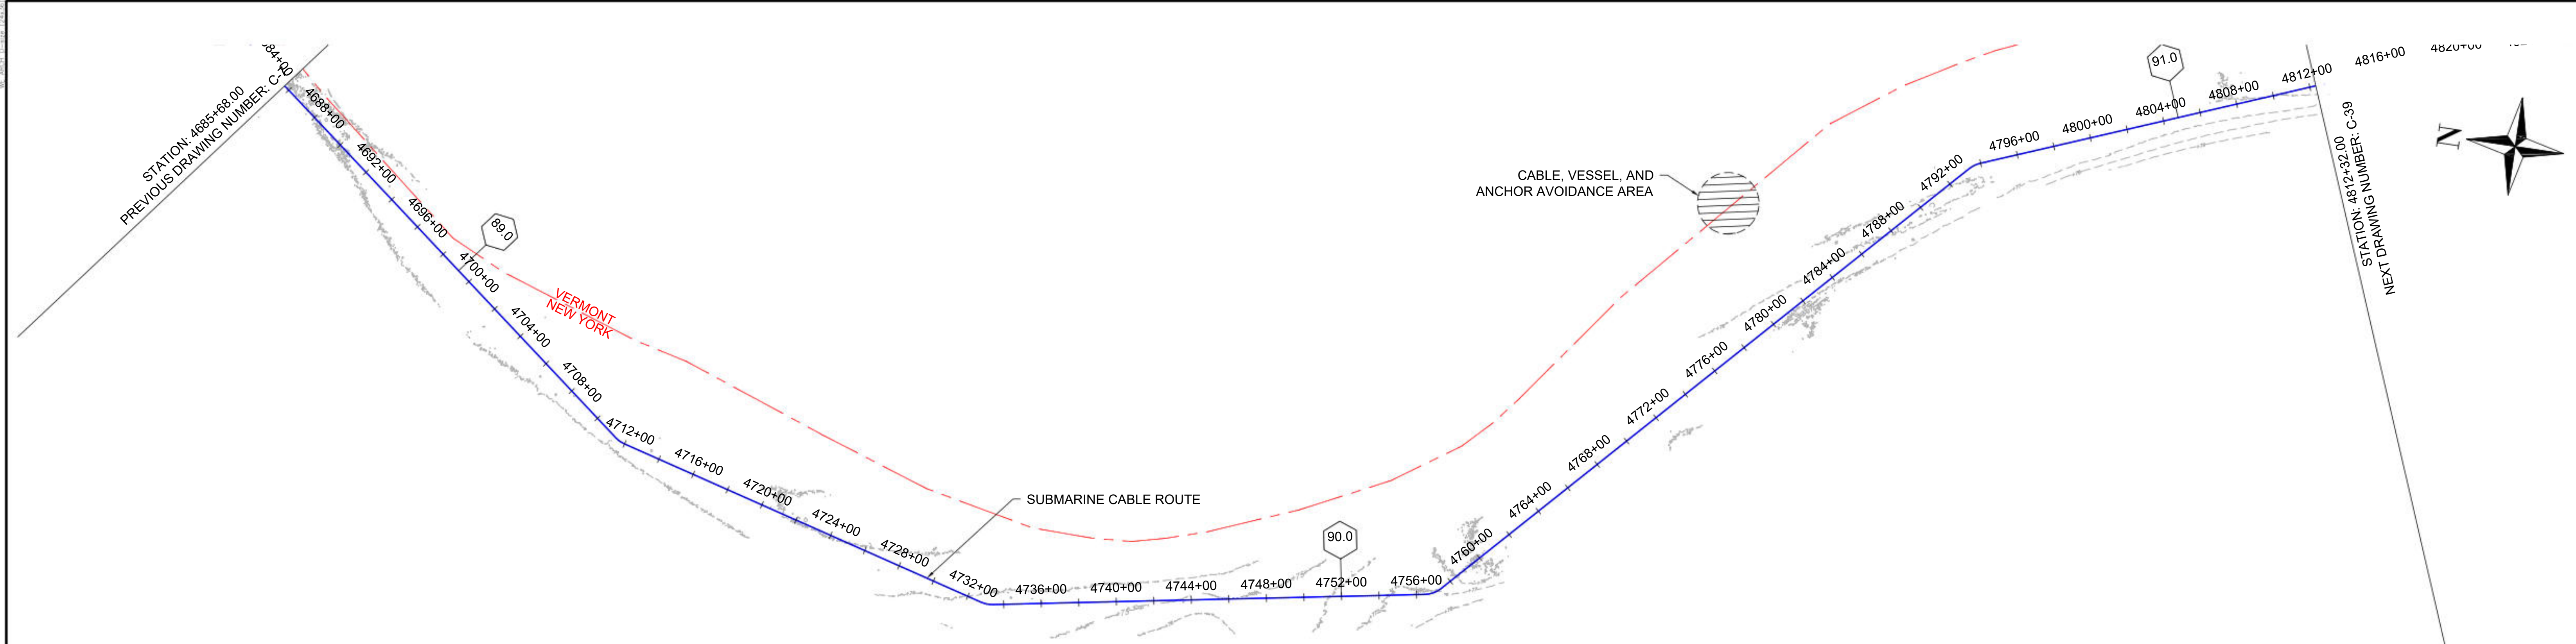

1 PLAN VIEW
SCALE: 1"=400'

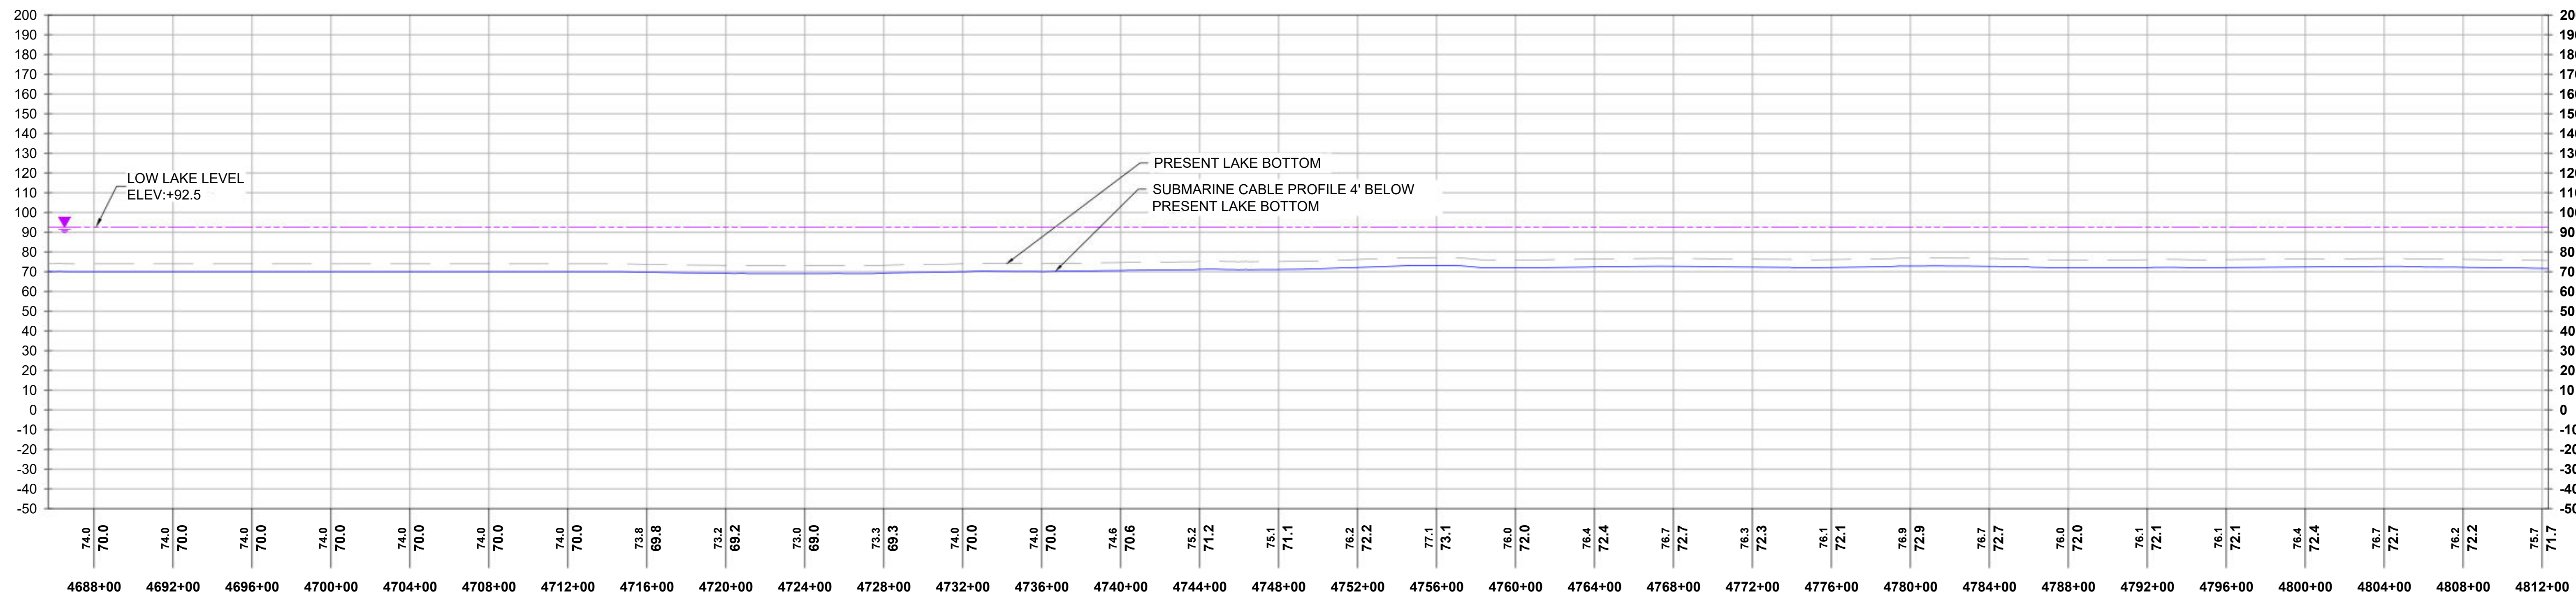

2 PROFILE VIEW
HORIZONTAL SCALE: 1"=400', VERTICAL SCALE: 1"=40'



Sharon L. Burke

REFERENCE DRAWINGS	
DWG. NO.	TITLE


REVISIONS					
NO.	DESCRIPTION	DATE	DRAWN	CHK	APPR
1	LLL ADDED PER NYS DPS REQUEST	03/29/2024	EYA	PRW	SB

DRAWING APPROVALS	
DRAWN	DATE
LDC	01/05/24
CHECKED	DATE
GJR	01/17/24
ENGINEER	DATE
SB	01/18/24


HORIZONTAL SCALE: 1"=400'

VERTICAL SCALE: 1"=40'

CHPE - LAKE CHAMPLAIN PROPOSED CABLE ROUTE EM&CP SEGMENT 18B PLAN & PROFILE STA 4685+68.00 TO STA 4812+32.00			
SCALE	PROJECT NO.	DRAWING NO.	SHT. NO.
1"=400'	532345	C-38	44

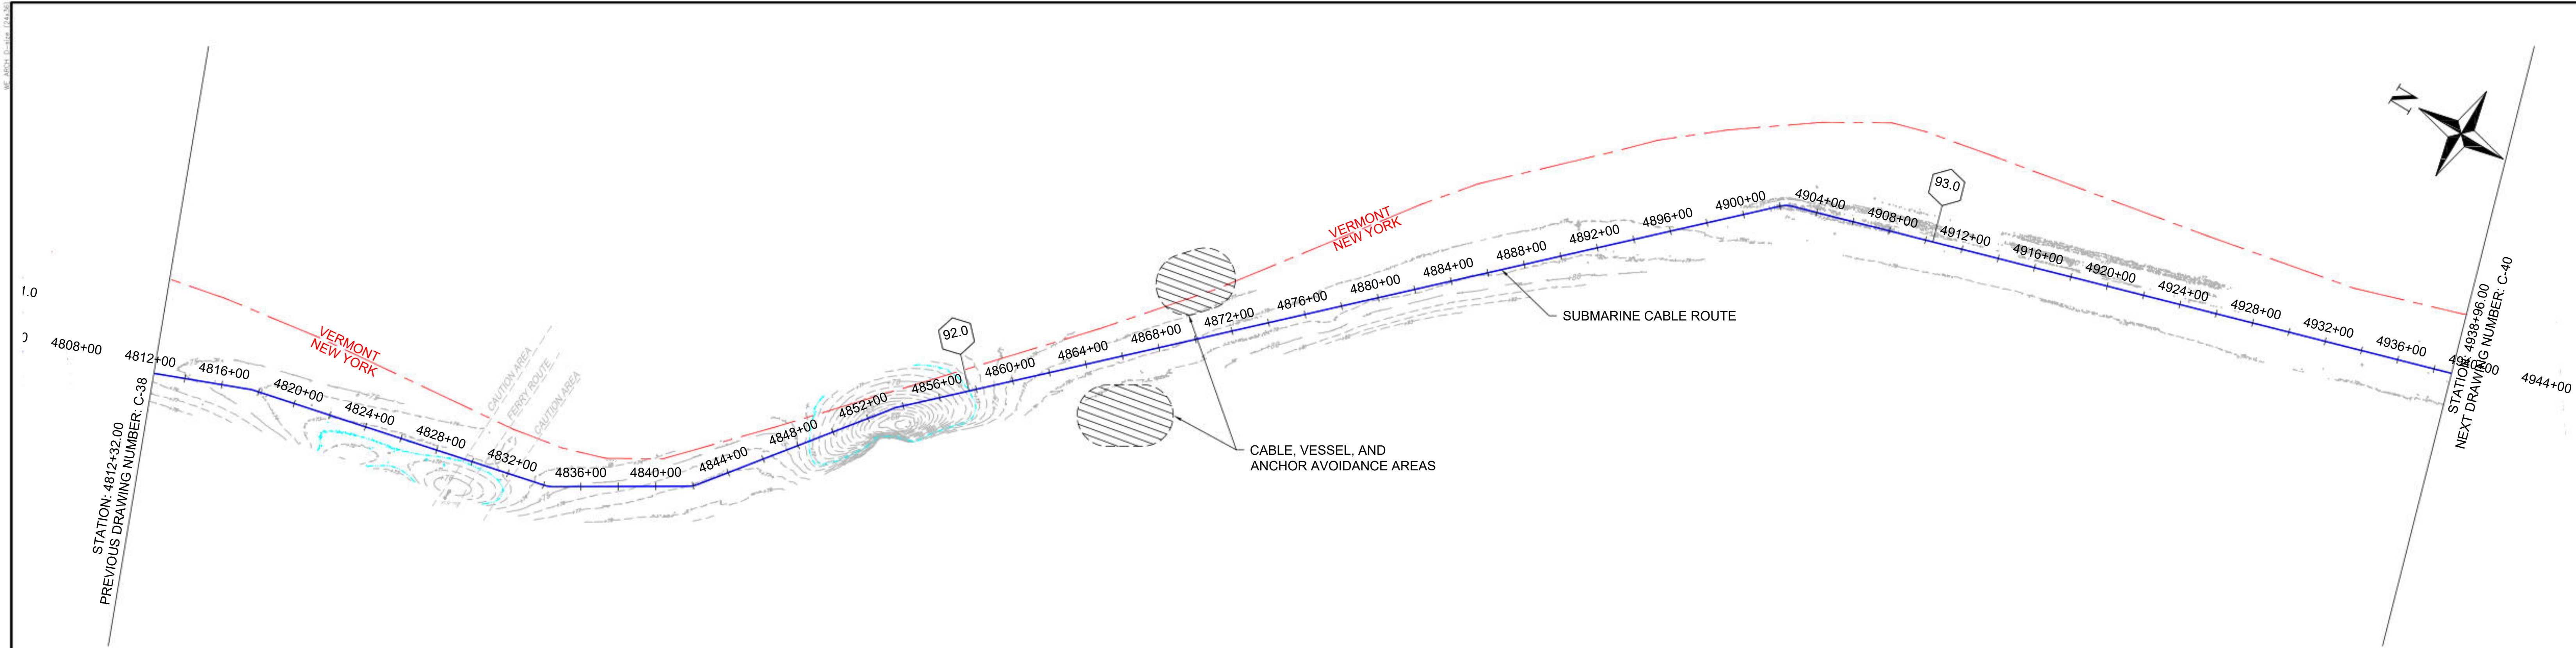

1 PLAN VIEW
SCALE: 1"=400'

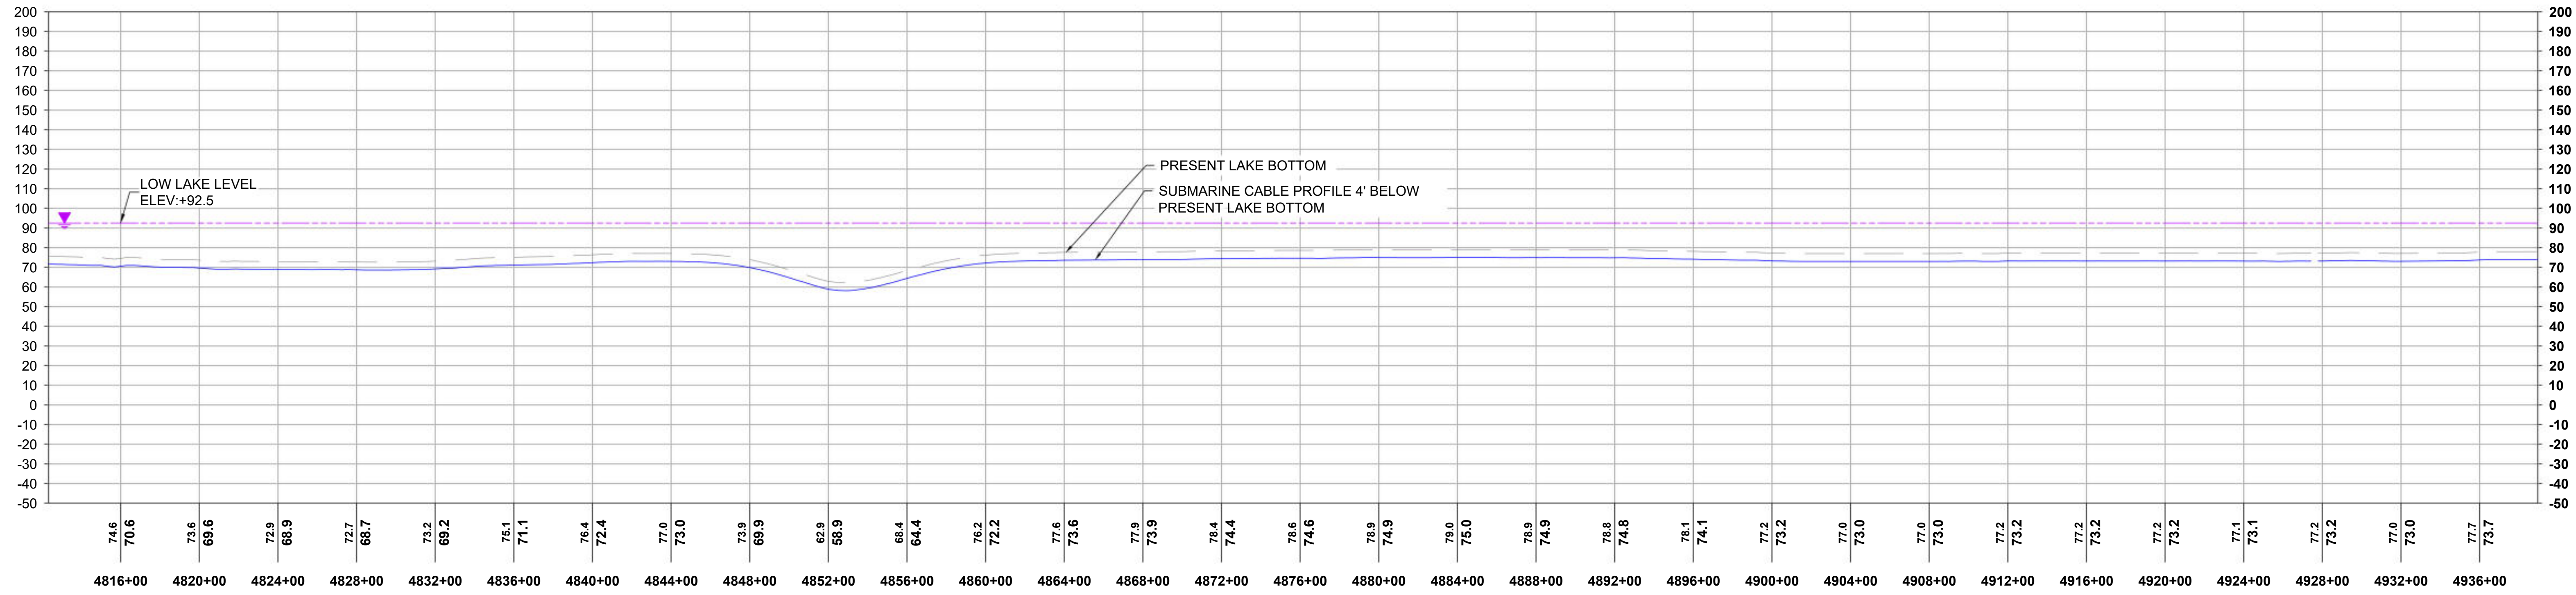

2 PROFILE VIEW
HORIZONTAL SCALE: 1"=400', VERTICAL SCALE: 1"=40'



REFERENCE DRAWINGS	
DWG. NO.	TITLE


REVISIONS					
NO.	DESCRIPTION	DATE	DRAWN	CHK	APPR
1	LLL ADDED PER NYS OPS REQUEST	03/29/2024	EYA	PRW	SB

DRAWING APPROVALS	
DRAWN	DATE
LDC	01/05/24
CHECKED	DATE
GJR	01/17/24
ENGINEER	DATE
SB	01/18/24


HORIZONTAL SCALE: 1"=400'

VERTICAL SCALE: 1"=40'

CHPE - LAKE CHAMPLAIN PROPOSED CABLE ROUTE EM&CP SEGMENT 18B PLAN & PROFILE STA 4812+32.00 TO STA 4938+96.00			
SCALE	PROJECT NO.	DRAWING NO.	SHT. NO.
1"=400'	532345	C-39	45

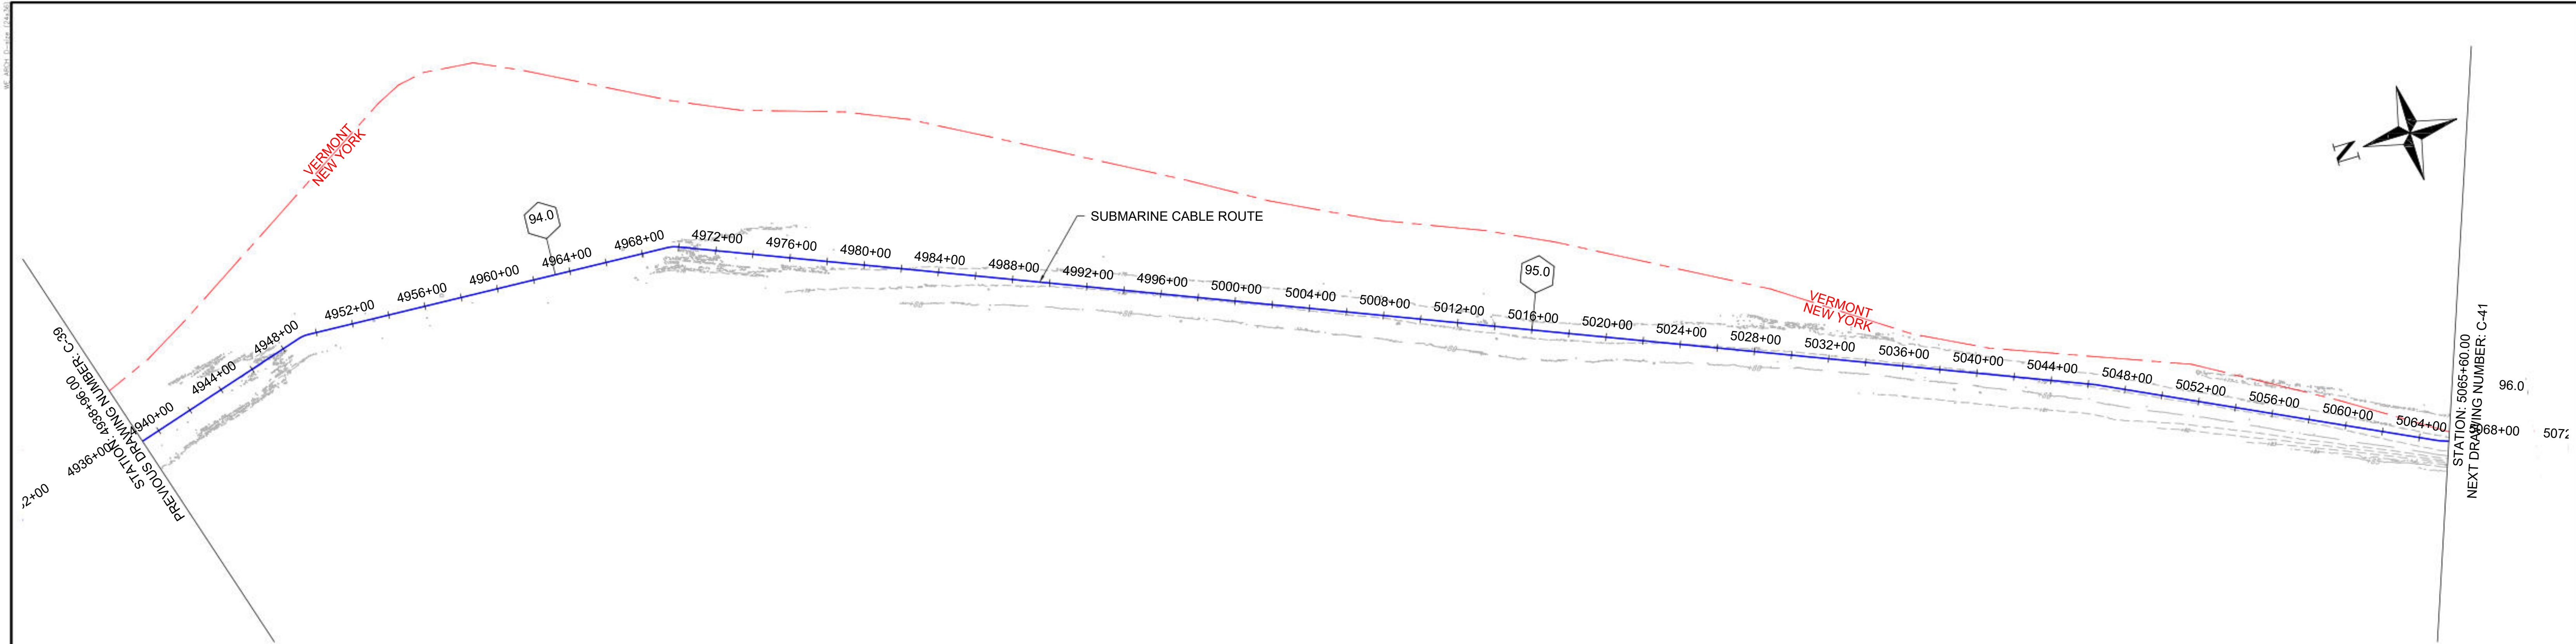


1 PLAN VIEW
SCALE: 1"=400'

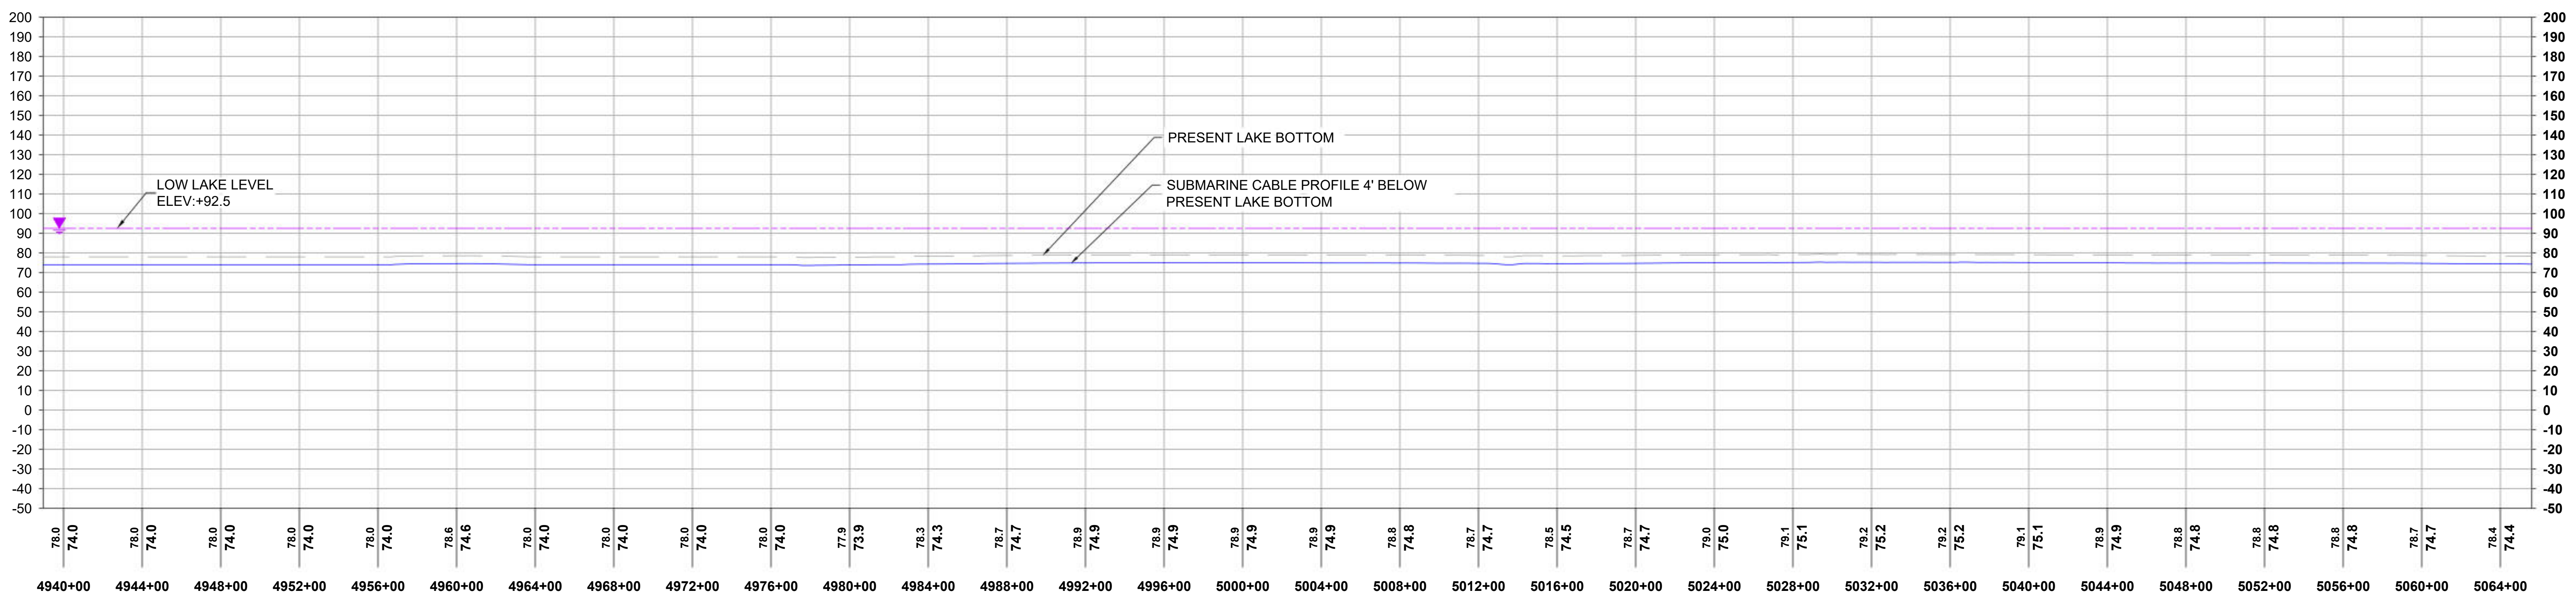


2 PROFILE VIEW
HORIZONTAL SCALE: 1"=400', VERTICAL SCALE: 1"=40'

<p>Sharon L. Burke</p>	REFERENCE DRAWINGS	REVISIONS	DRAWING APPROVALS		<p>CHPE - LAKE CHAMPLAIN PROPOSED CABLE ROUTE EM&CP SEGMENT 18B PLAN & PROFILE STA 4938+96.00 TO STA 5065+60.00</p>																																						
	<table border="1" style="width:100%; border-collapse: collapse;"> <thead> <tr> <th>DWG. NO.</th> <th>TITLE</th> <th>NO.</th> <th>DESCRIPTION</th> <th>DATE</th> <th>DRAWN</th> <th>CHK</th> <th>APPR</th> </tr> </thead> <tbody> <tr> <td>1</td> <td>LLL ADDED PER NYS DPS REQUEST</td> <td></td> <td></td> <td>03/29/2024</td> <td>EYA</td> <td>PRW</td> <td>SB</td> </tr> </tbody> </table>	DWG. NO.	TITLE			NO.	DESCRIPTION	DATE	DRAWN	CHK	APPR	1	LLL ADDED PER NYS DPS REQUEST			03/29/2024	EYA	PRW	SB	<table border="1" style="width:100%; border-collapse: collapse;"> <thead> <tr> <th>NO.</th> <th>DATE</th> <th>DRAWN</th> <th>CHK</th> <th>APPR</th> </tr> </thead> <tbody> <tr> <td></td> <td></td> <td></td> <td></td> <td></td> </tr> </tbody> </table>	NO.	DATE	DRAWN	CHK	APPR						<table border="1" style="width:100%; border-collapse: collapse;"> <thead> <tr> <th>DRAWN</th> <th>DATE</th> </tr> </thead> <tbody> <tr> <td>LDC</td> <td>01/05/24</td> </tr> <tr> <th>CHECKED</th> <th>DATE</th> </tr> <tr> <td>GJR</td> <td>01/17/24</td> </tr> <tr> <th>ENGINEER</th> <th>DATE</th> </tr> <tr> <td>SB</td> <td>01/18/24</td> </tr> </tbody> </table>	DRAWN	DATE	LDC	01/05/24	CHECKED	DATE	GJR	01/17/24	ENGINEER	DATE	SB	01/18/24
	DWG. NO.	TITLE	NO.			DESCRIPTION	DATE	DRAWN	CHK	APPR																																	
	1	LLL ADDED PER NYS DPS REQUEST					03/29/2024	EYA	PRW	SB																																	
NO.	DATE	DRAWN	CHK	APPR																																							
DRAWN	DATE	
LDC	01/05/24	
CHECKED	DATE	
GJR	01/17/24	
ENGINEER	DATE	
SB	01/18/24	
<p>HORIZONTAL SCALE: 1"=400'</p> <p>VERTICAL SCALE: 1"=40'</p>	
<table border="1" style="width:100%; border-collapse: collapse;"> <thead> <tr> <th>SCALE</th> <th>PROJECT NO.</th> <th>DRAWING NO.</th> <th>SHT. NO.</th> </tr> </thead> <tbody> <tr> <td>1"=400'</td> <td>532345</td> <td>C-40</td> <td>46</td> </tr> </tbody> </table>					SCALE	PROJECT NO.	DRAWING NO.	SHT. NO.	1"=400'	532345	C-40	46																															
SCALE	PROJECT NO.	DRAWING NO.	SHT. NO.	
1"=400'	532345	C-40	46	

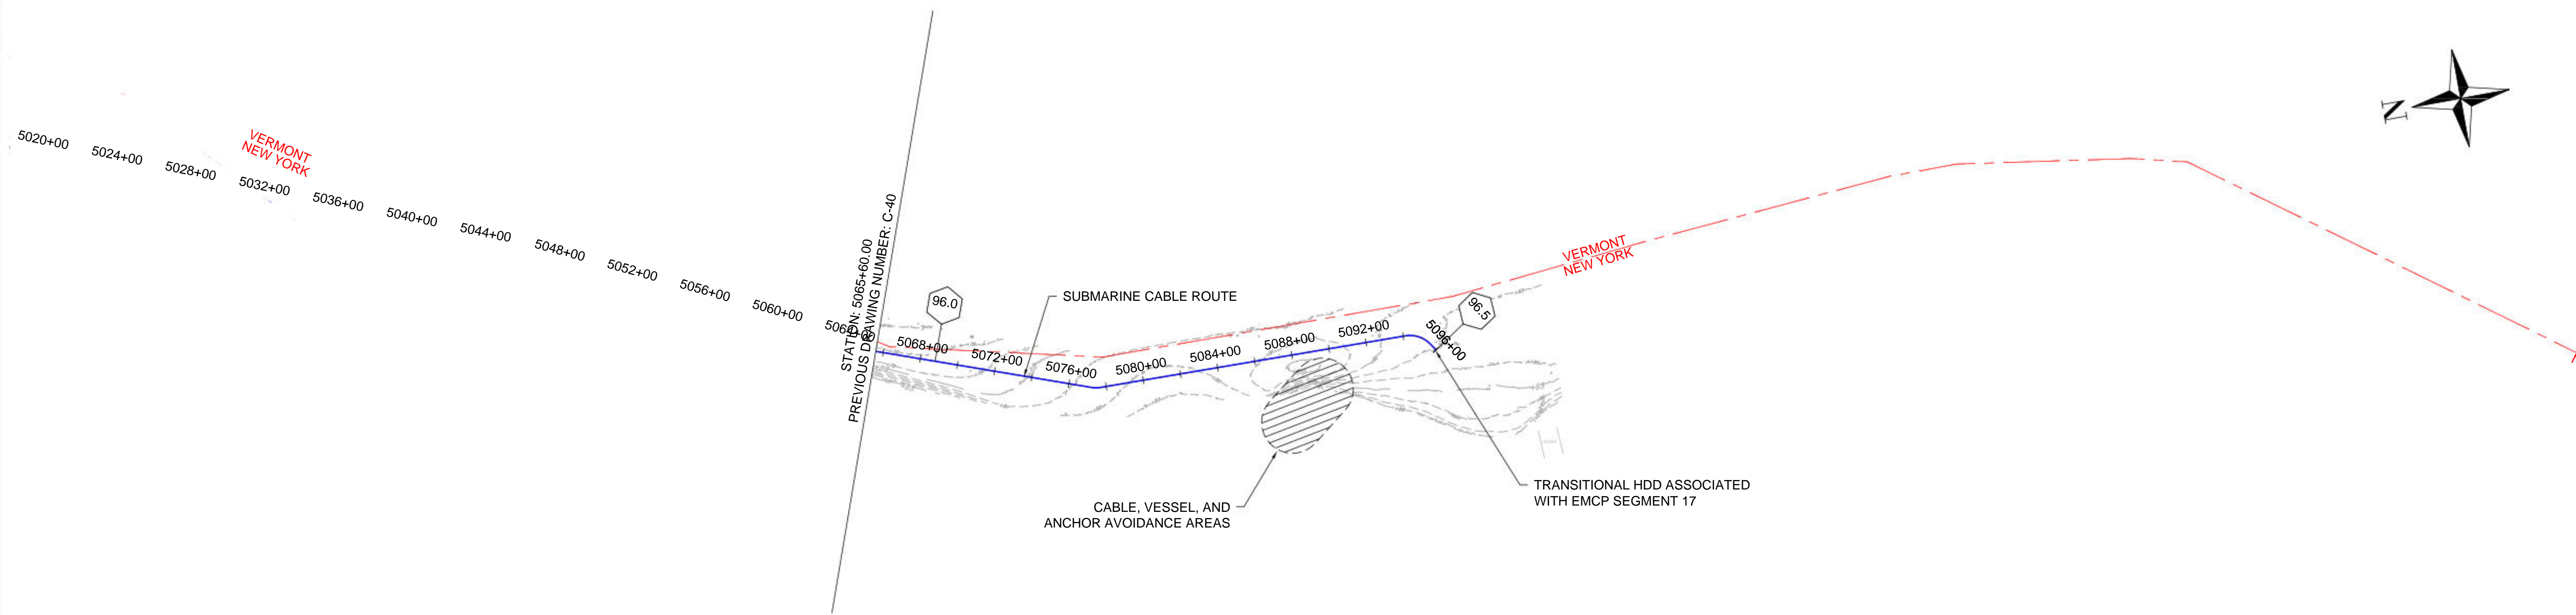

1 PLAN VIEW
SCALE: 1"=400'

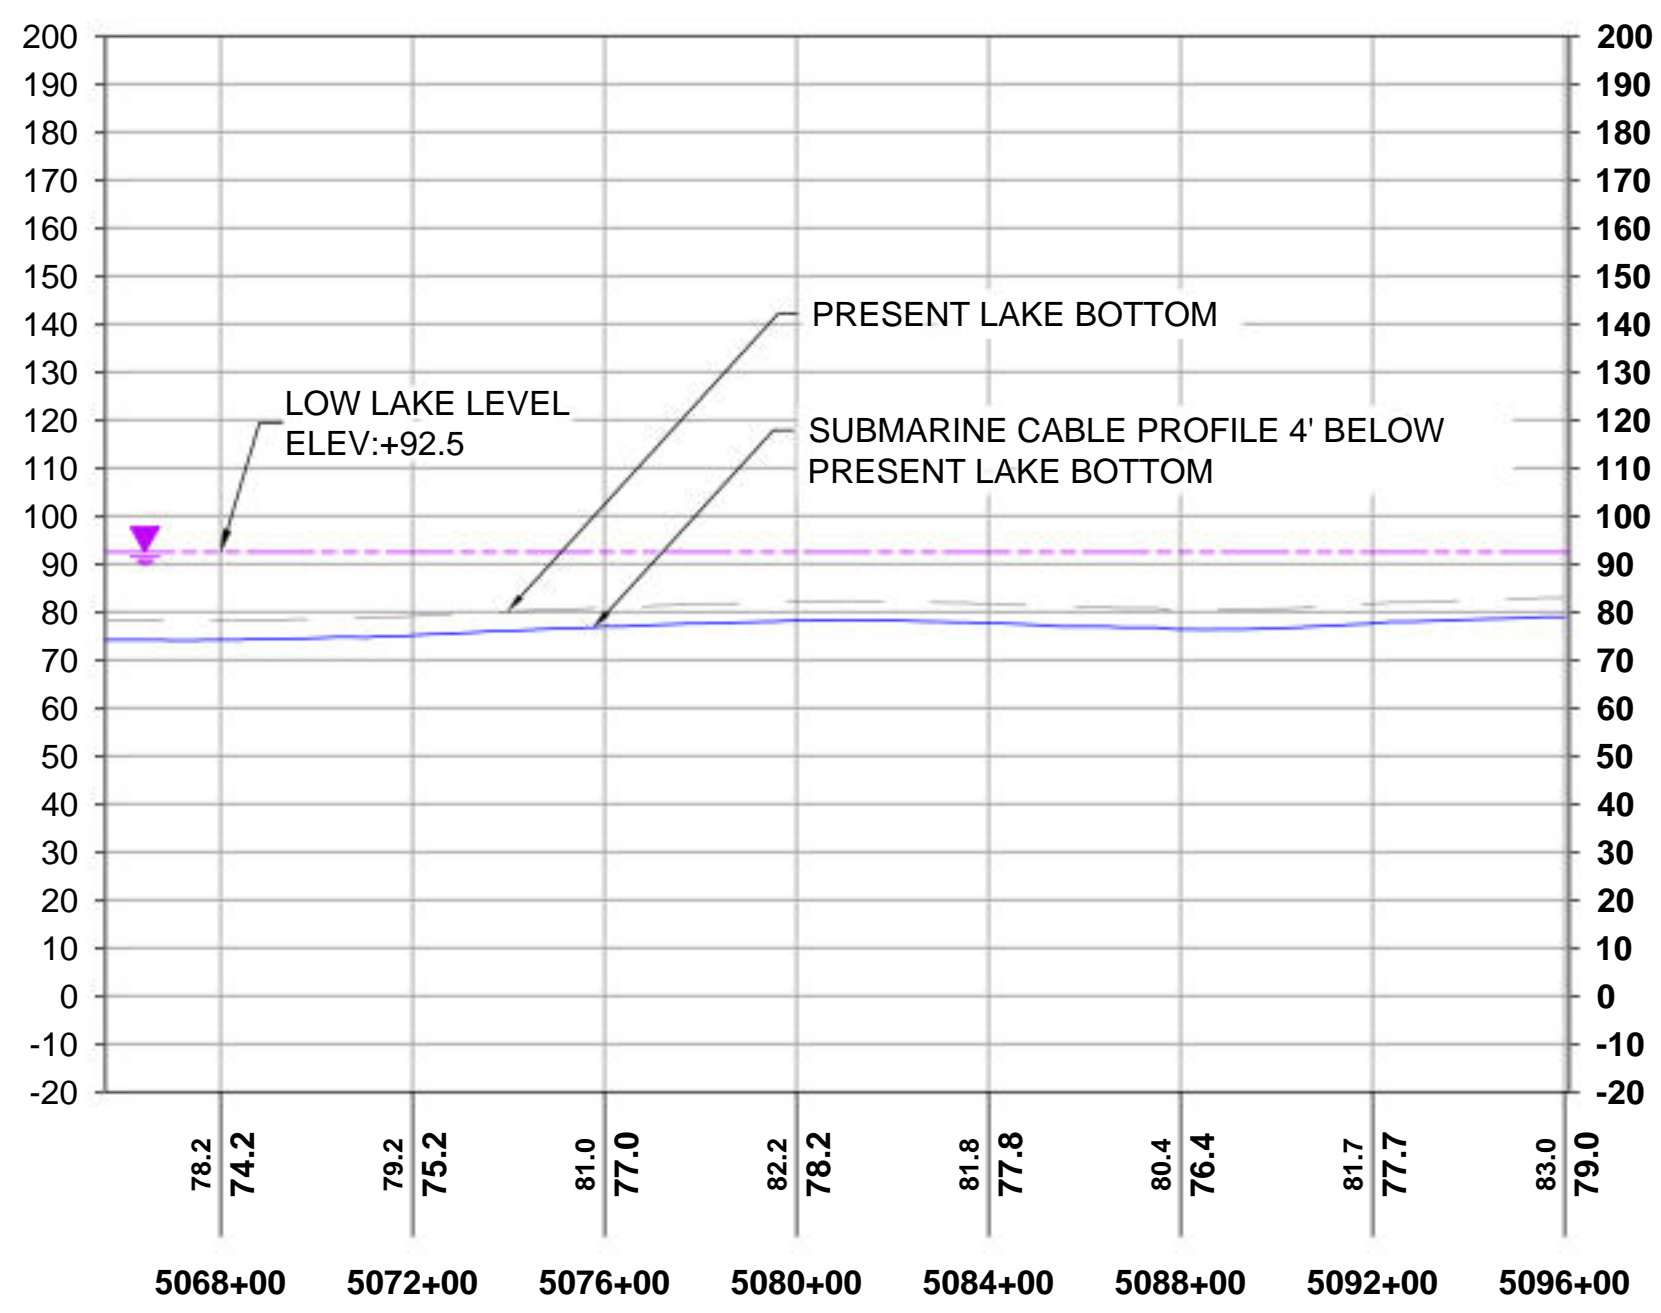

2 PROFILE VIEW
HORIZONTAL SCALE: 1"=400', VERTICAL SCALE: 1"=40'



REFERENCE DRAWINGS	
DWG. NO.	TITLE

REVISIONS					
NO.	DESCRIPTION	DATE	DRAWN	CHK	APPR
1	LLL ADDED PER NYS DPS REQUEST	03/29/2024	EYA	PRW	SB

DRAWING APPROVALS	
DRAWN	DATE
LDC	01/05/24
CHECKED	DATE
GJR	01/17/24
ENGINEER	DATE
SB	01/18/24

HORIZONTAL SCALE: 1"=400'

VERTICAL SCALE: 1"=40'

CHPE - LAKE CHAMPLAIN PROPOSED CABLE ROUTE EM&CP SEGMENT 18B PLAN & PROFILE STA 5065+60.00 TO STA 5096+09.29			
SCALE	PROJECT NO.	DRAWING NO.	SHT. NO.
1"=400'	532345	C-41	47