



## **Appendix 3-A: Plan and Profile Drawings**

**CONTAINS REDACTED INFORMATION IN CASE 10-T-0139**























































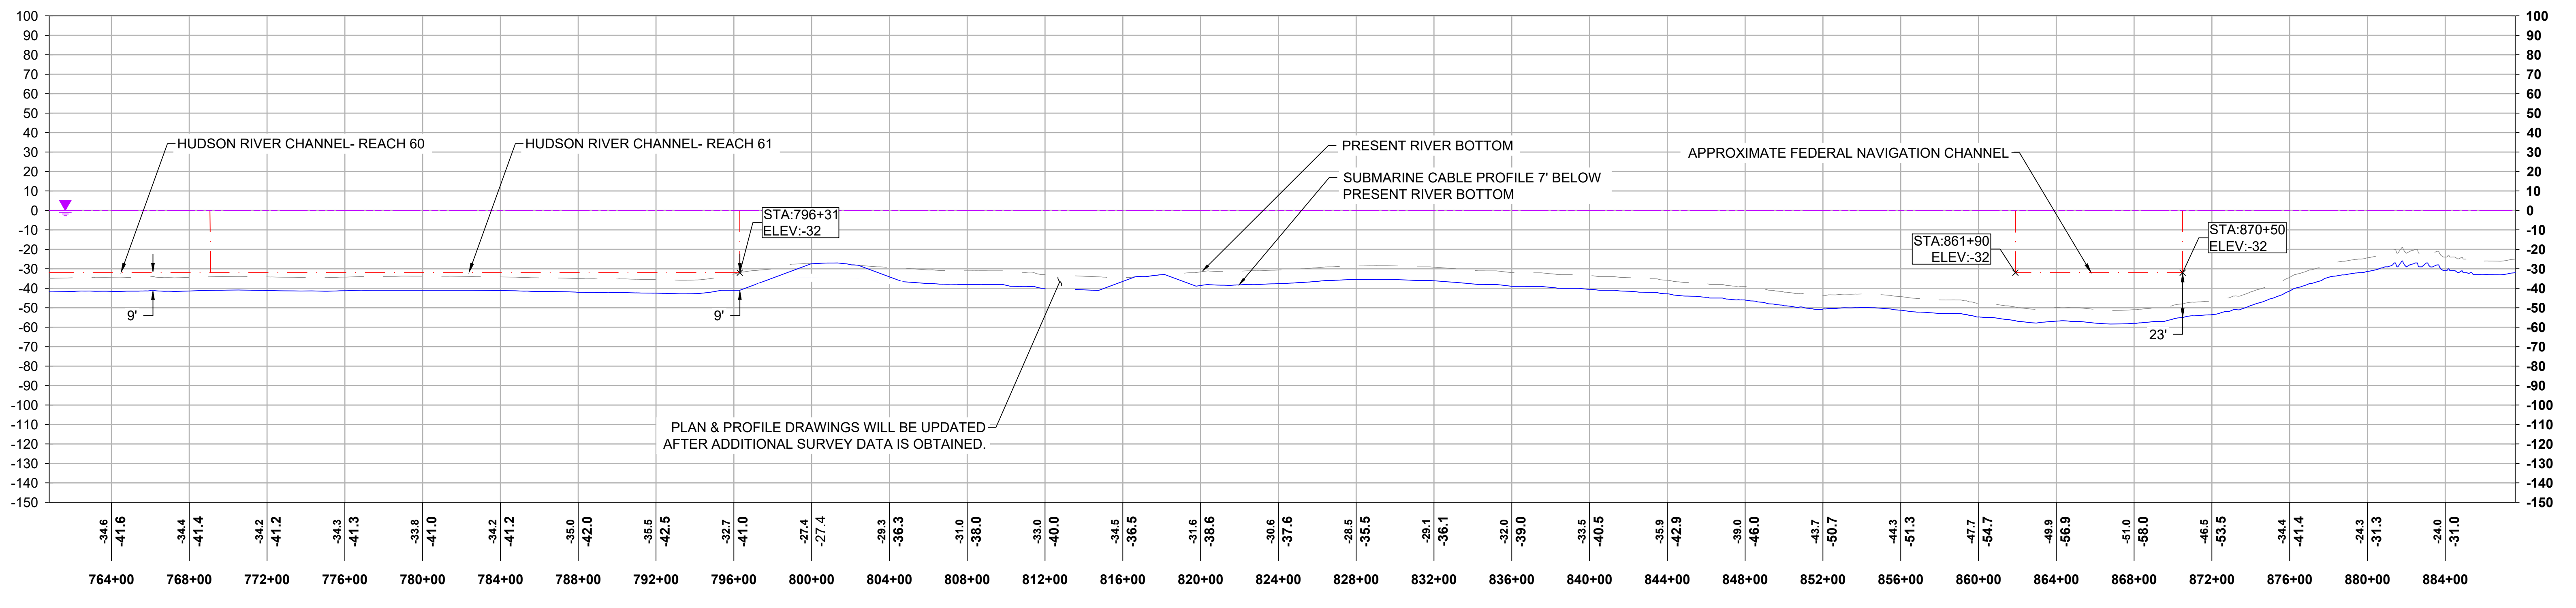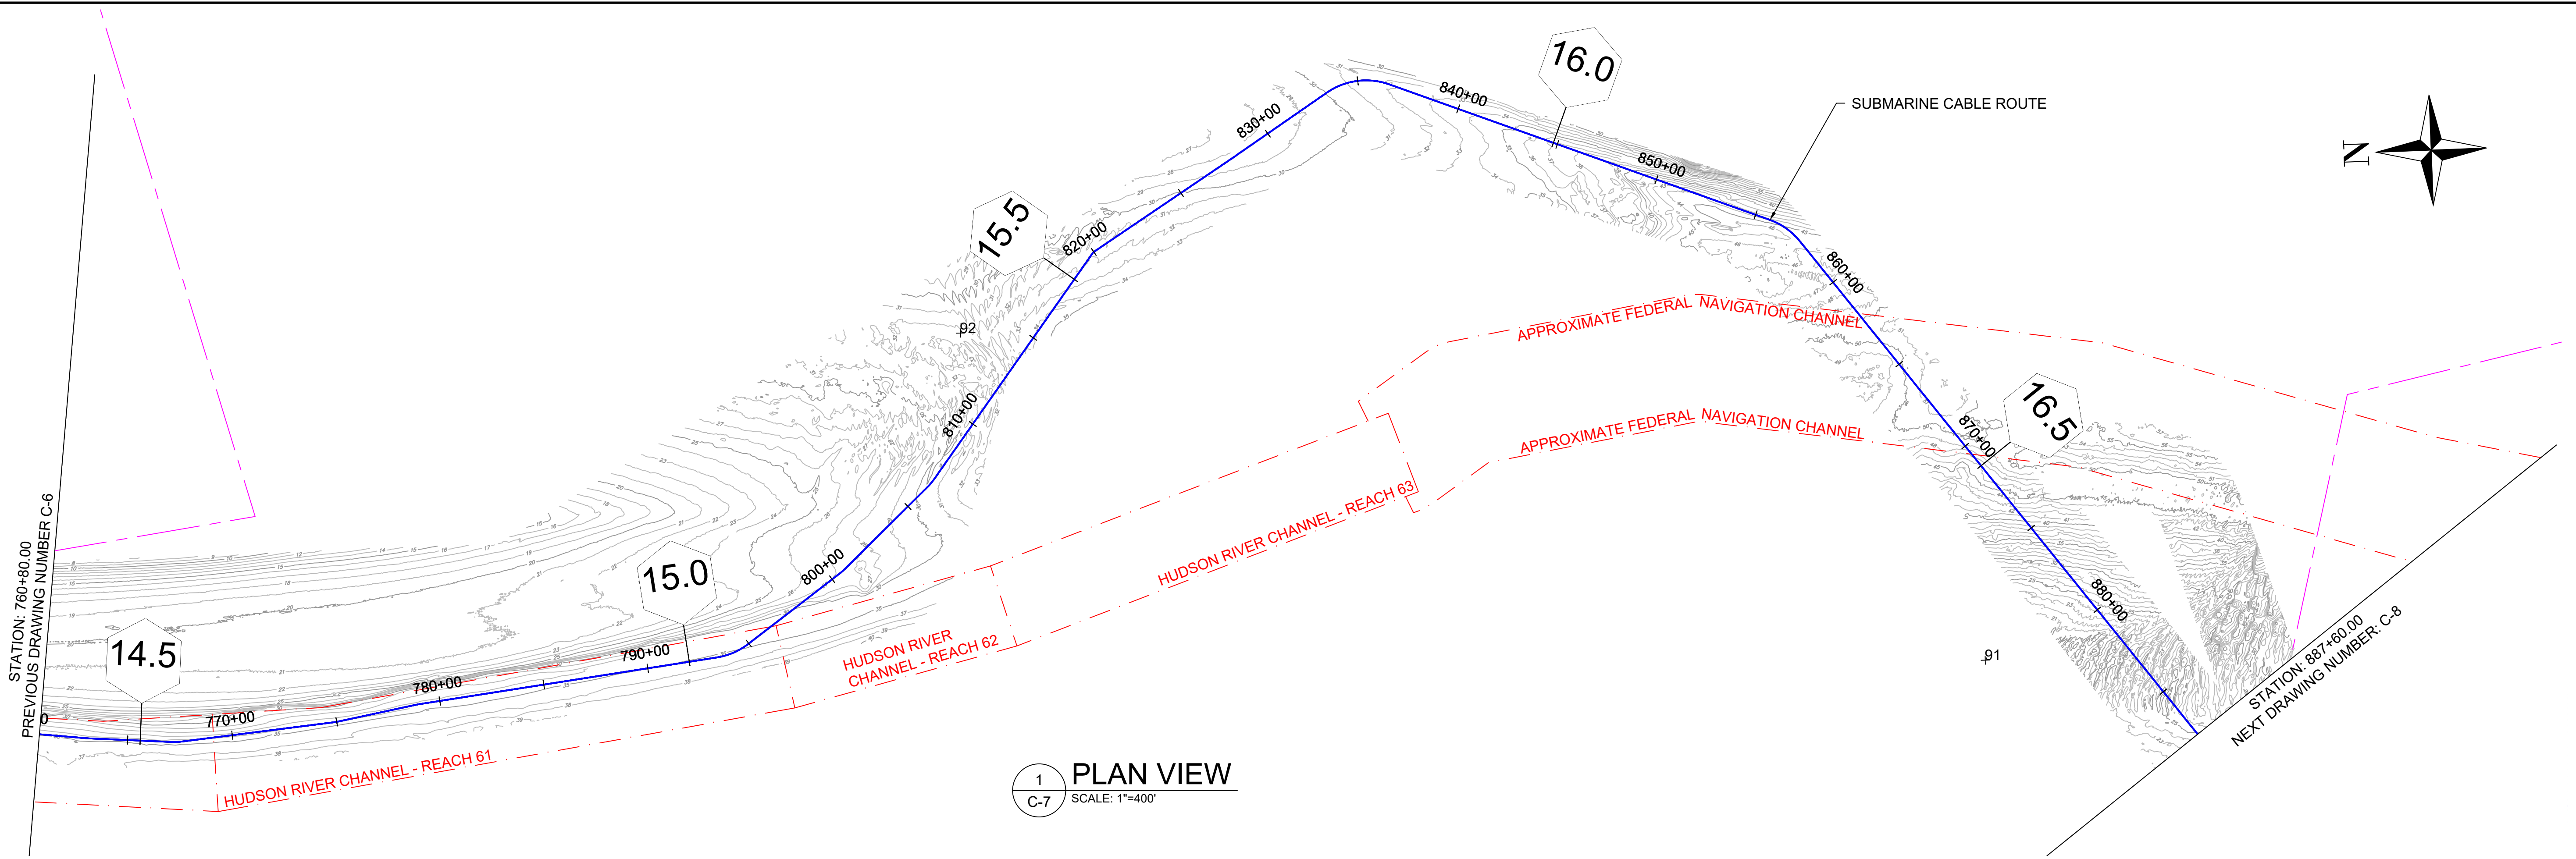

STATE OF NEW YORK  
EMERSON LENZ BURKE  
LICENSED PROFESSIONAL ENGINEER  
066651  
Jason L. Burke

REFERENCE DRAWINGS		REVISIONS					
DWG. NO.	TITLE	NO.	DESCRIPTION	DATE	DRAWN	CHK	APPR

DRAWING APPROVALS	
DRAWN	DATE
EYA	03/29/2024
CHECKED	DATE
GJR	04/03/2024
ENGINEER	DATE
SB	04/04/2024

TRC  
HORIZONTAL SCALE: 1" = 400'  
VERTICAL SCALE: 1" = 40'

CEMENTON-STONY POINT HUDSON MARINE SEGMENT			
CHPE- HDSON CABLE ROUTE EM&CP SEGMENT 19B			
PLAN AND PROFILE STA 760+80.00 TO STA 887+60.00			
SCALE	PROJECT NO.	DRAWING NO.	SHT. NO.
1" = 400'	490523	C-7	15





























