






SCALE: 1" = 50'




NOT TO SCALE

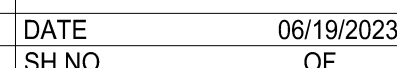

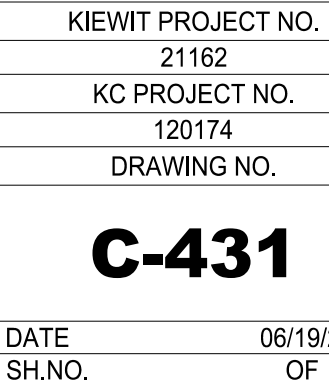


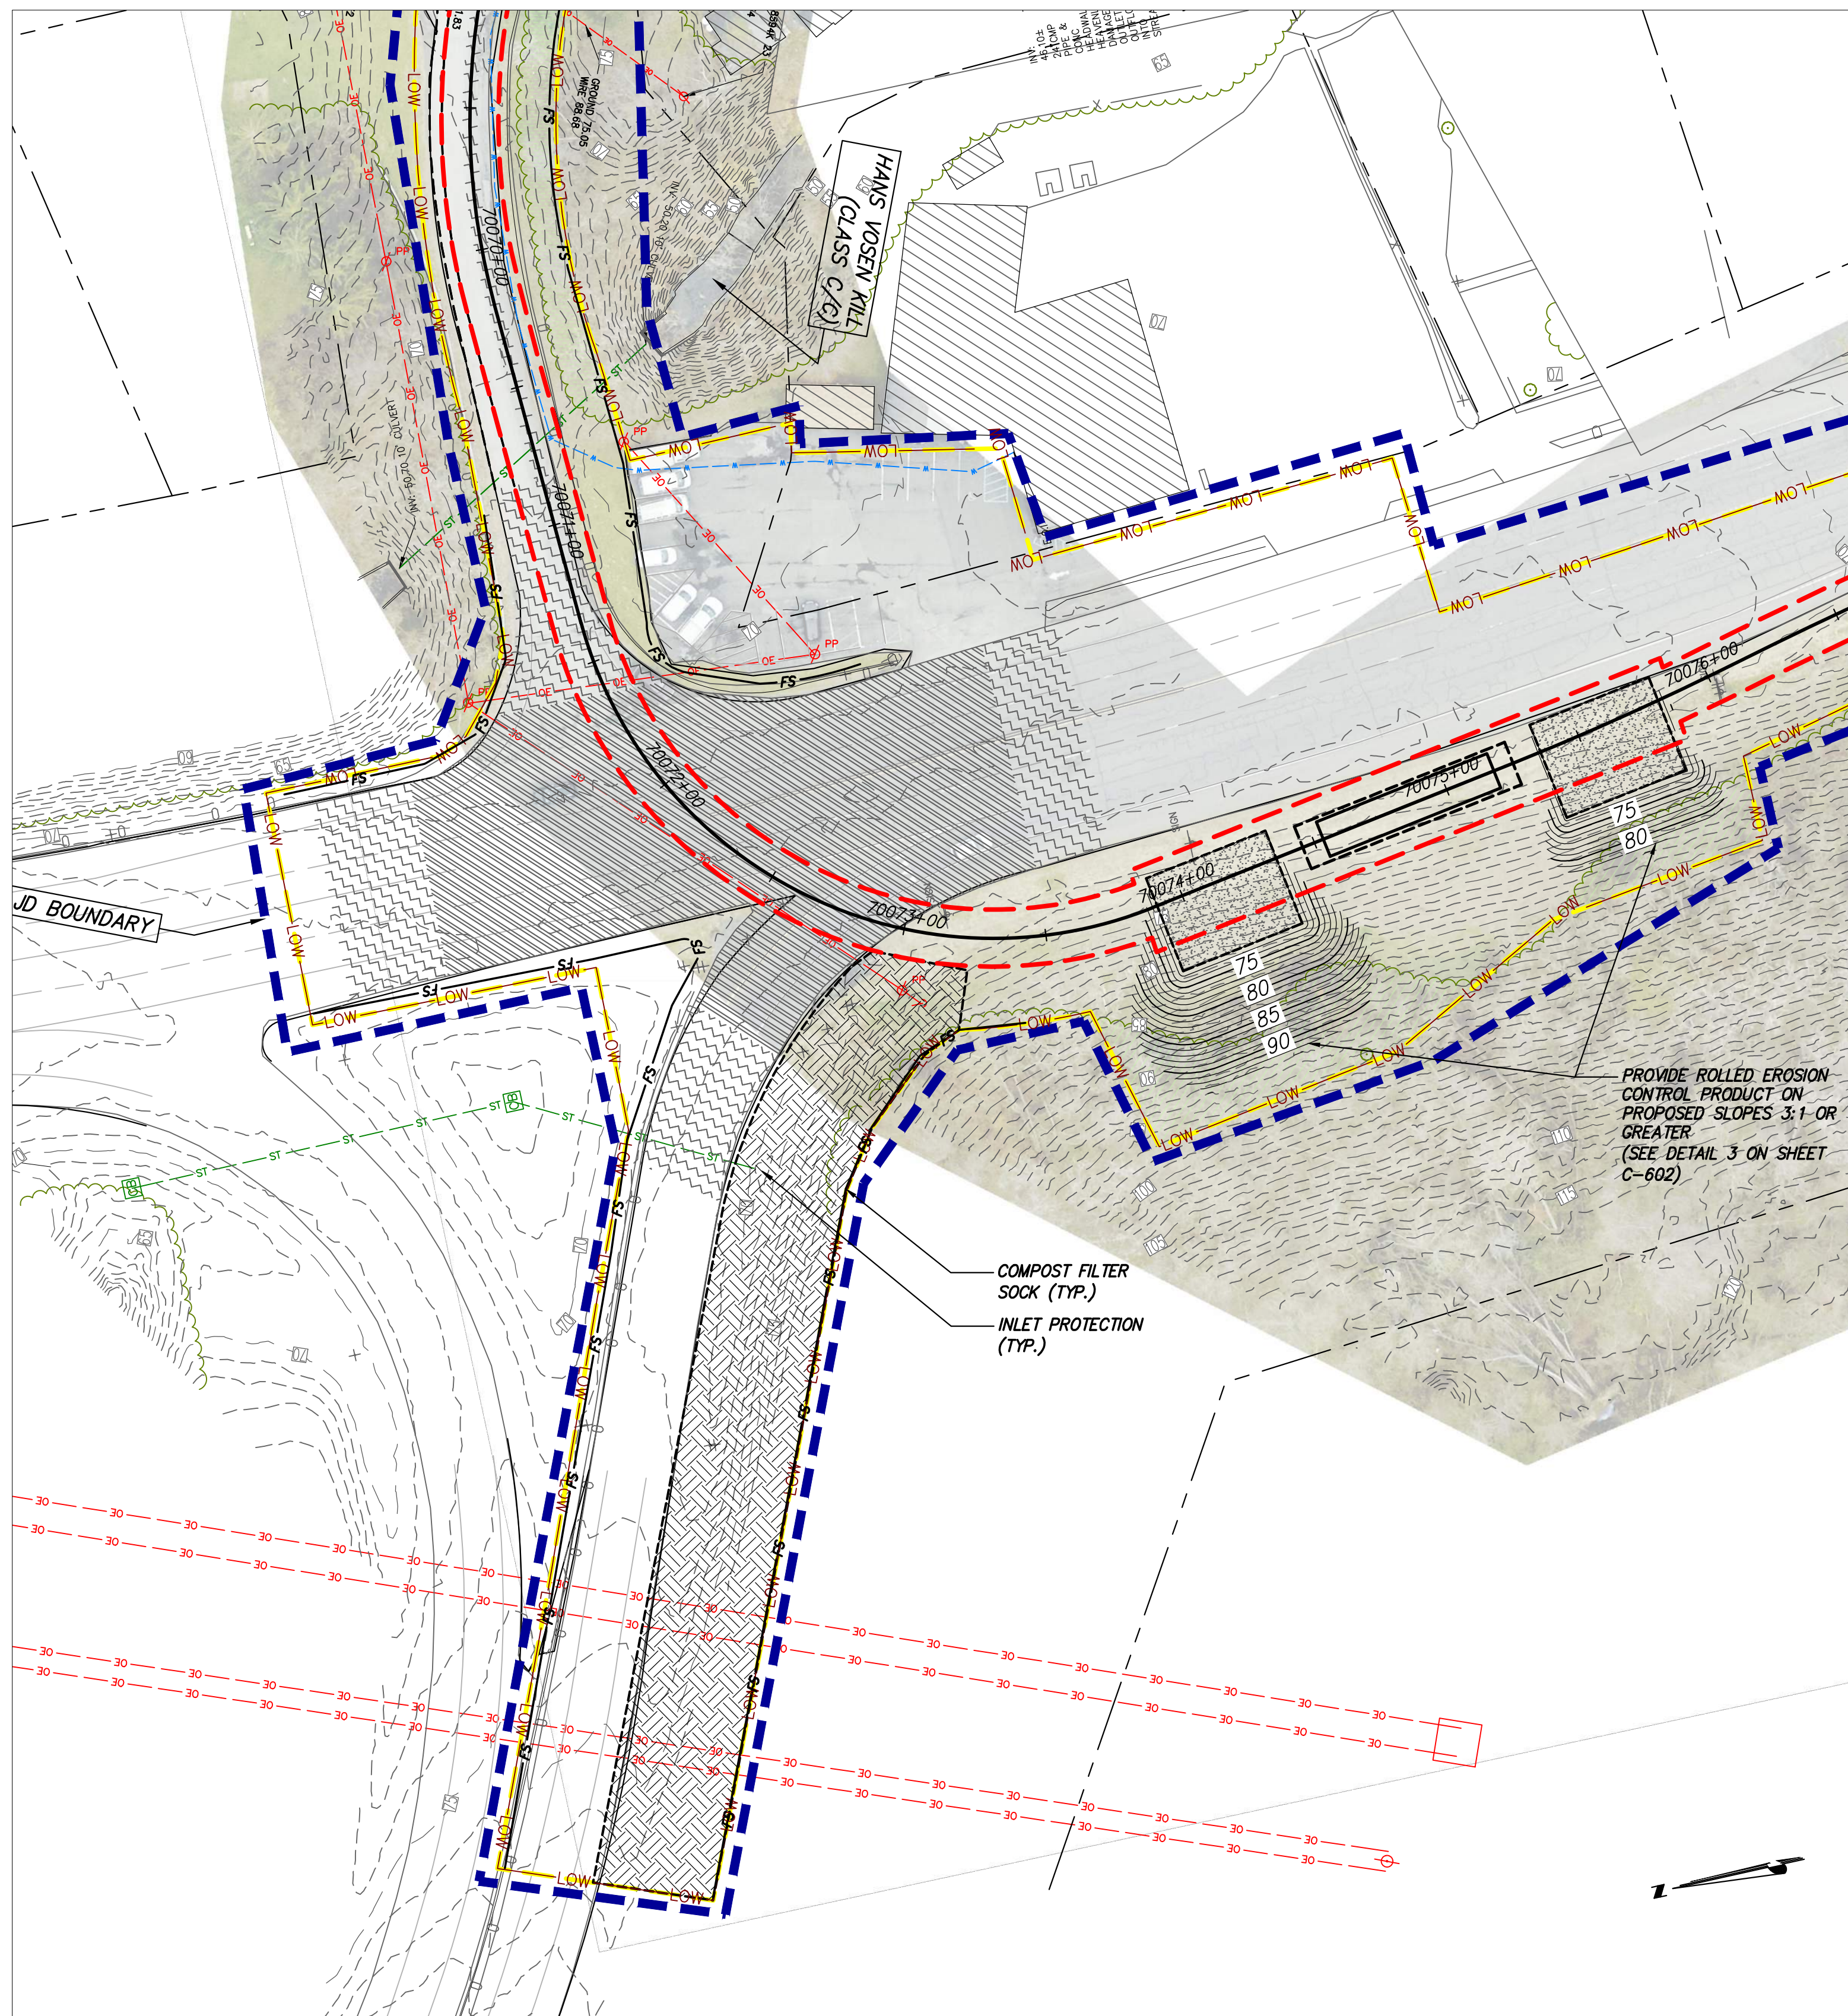


ALLEN STREET ROUTE 9W OPENCUT — STA. 70072+00
SCALE: 1" = 40'

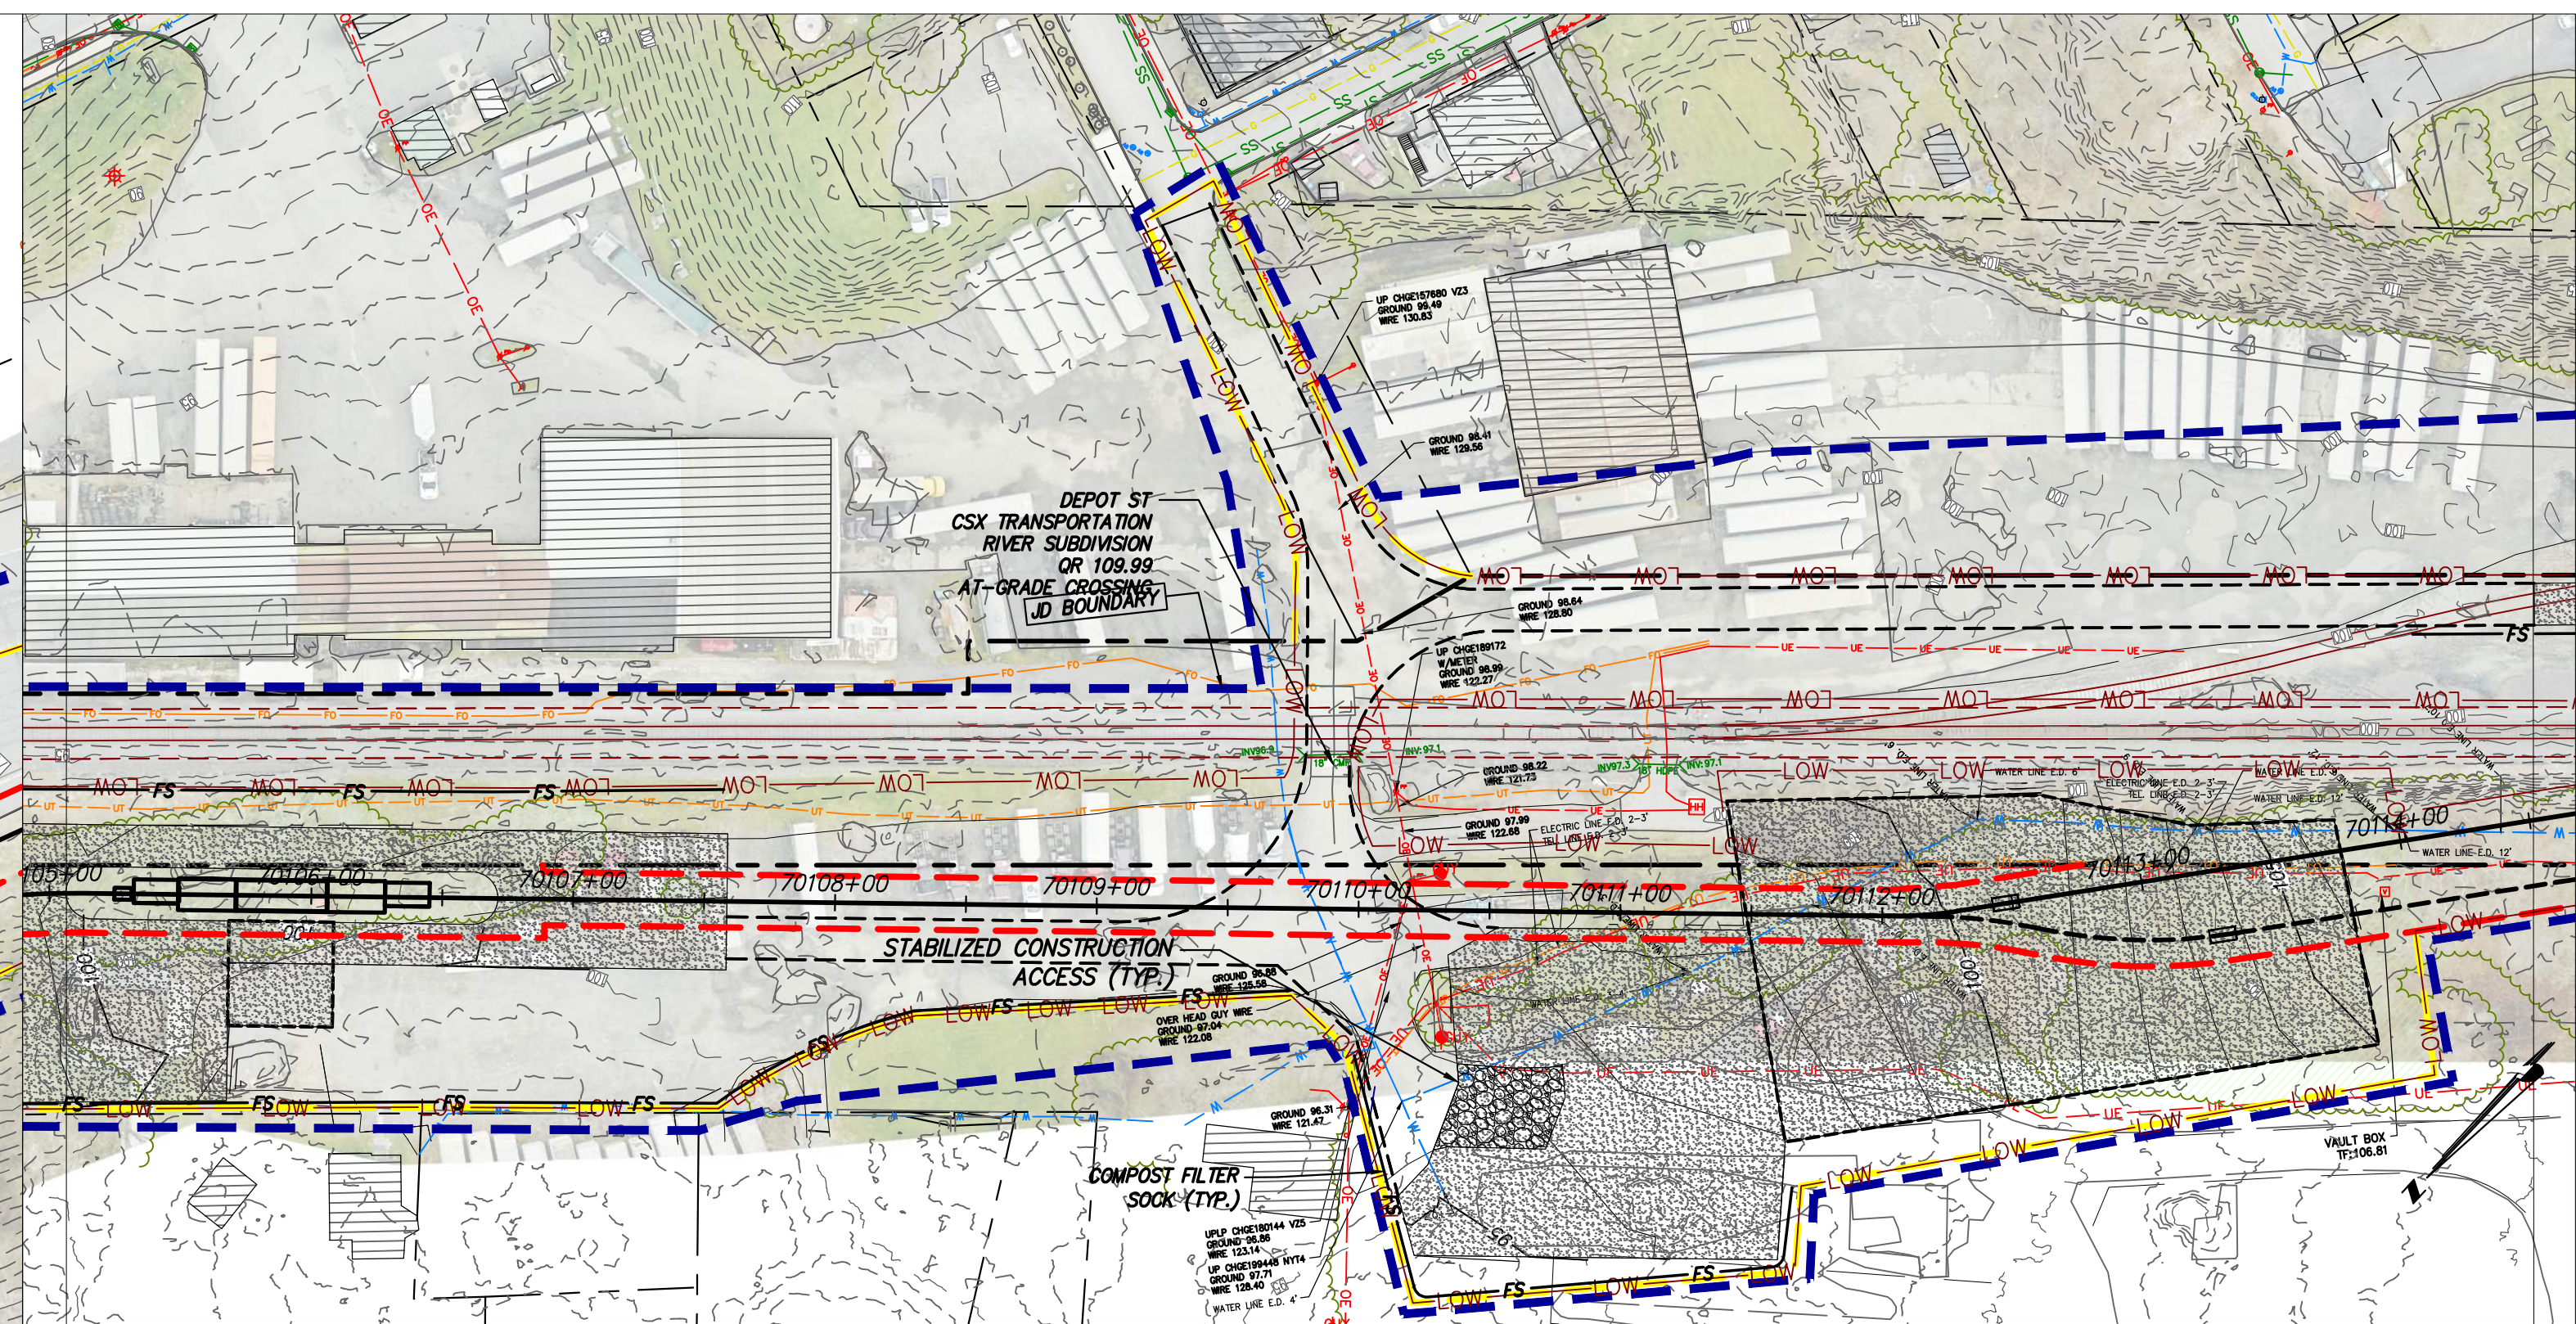

7A-02-RTE — OFF SITE ACCESS OFF DEPOT STREET — STA 70110+00
SCALE: 1" = 60'

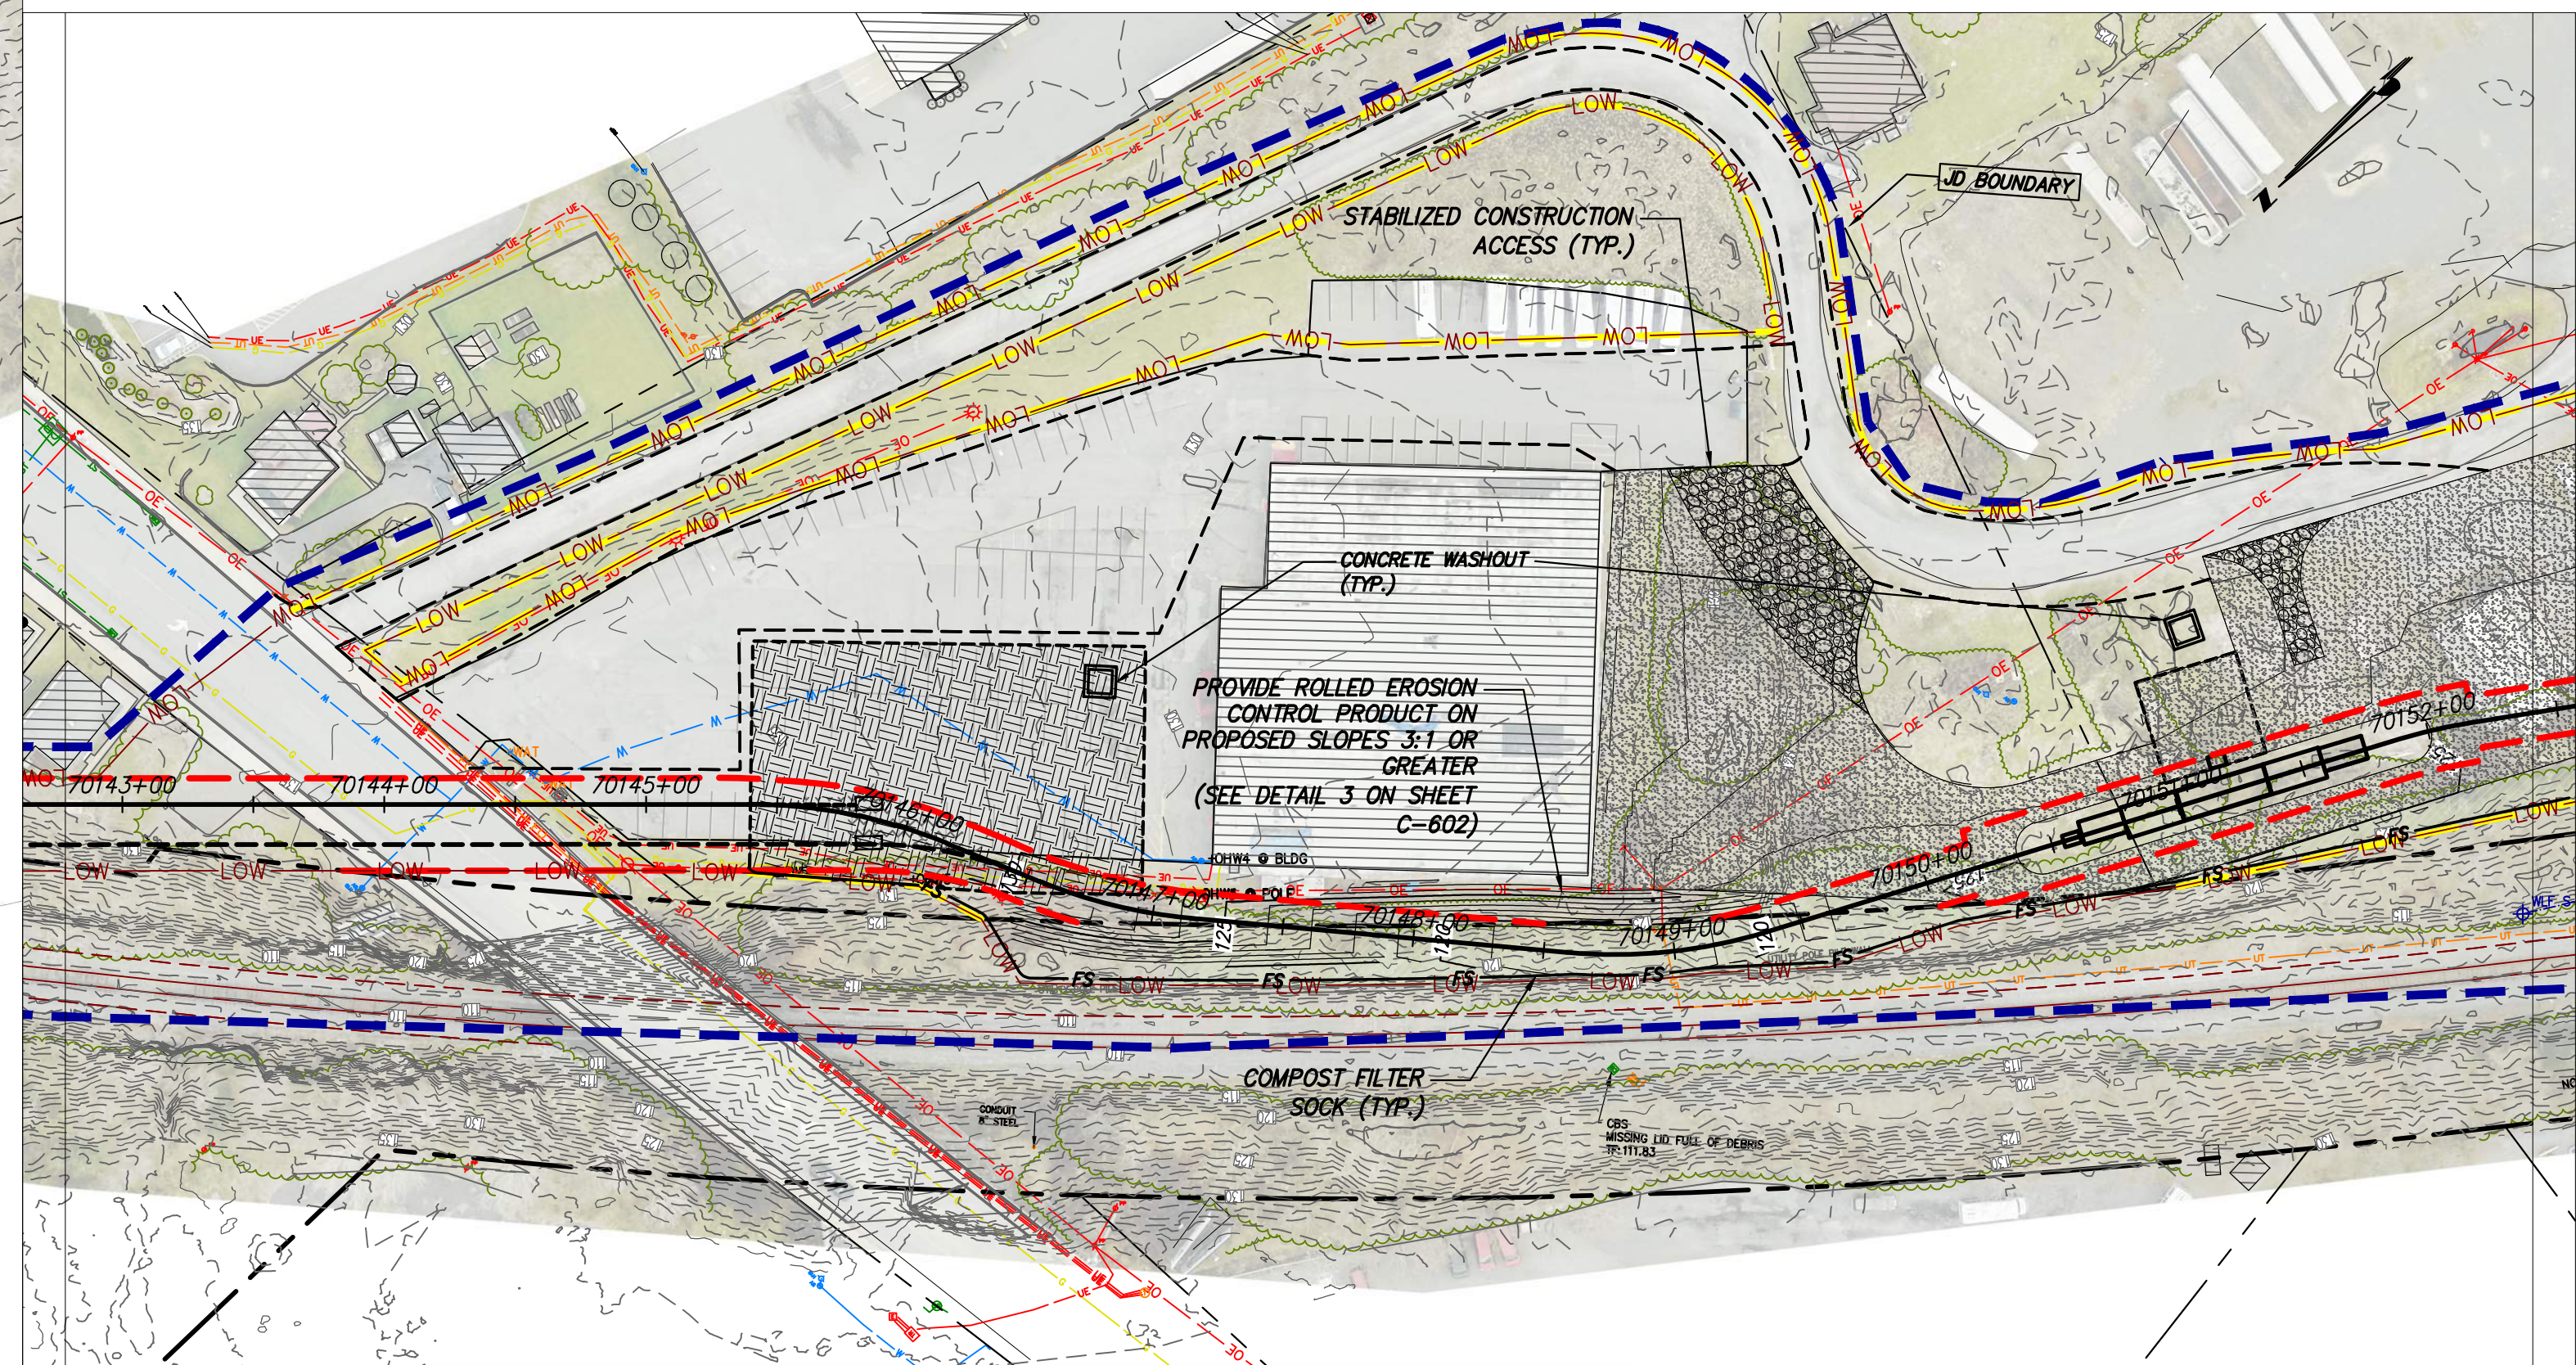

7A-04-RTE — OFF SITE ACCESS OFF WEST BRIDGE ST. — STA 70145+00
SCALE: 1" = 60'

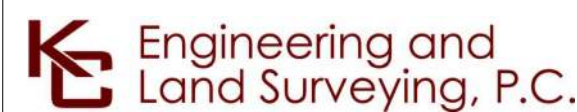

IT IS A VIOLATION OF LAW FOR ANY PERSON, UNLESS THEY ARE ACTING UNDER THE DIRECTION OF A LICENSED PROFESSIONAL ENGINEER, ARCHITECT, LANDSCAPE ARCHITECT OR LAND SURVEYOR TO ALTER AN ITEM IN ANY WAY. IF AN ITEM BEARING THE STAMP OF A LICENSED PROFESSIONAL IS ALTERED, THE ALTERING ENGINEER, ARCHITECT, LANDSCAPE ARCHITECT OR LAND SURVEYOR SHALL STAMP THE DOCUMENT AND INCLUDE THE NOTATION "ALTERED BY" FOLLOWED BY THEIR SIGNATURE, THE DATE OF SUCH ALTERATION, AND A SPECIFIC DESCRIPTION OF THE ALTERATION.

						CHAMPLAIN HUDSON POWER EXPRESS										KIEWIT PROJECT NO.	
						SEGMENT 11 (PACKAGE 7A) - CSX: CATSKILL										21162	
						EROSION AND SEDIMENT CONTROL PLAN										KC PROJECT NO.	
						OFF SITE ACCESS ROADS (SHEET 1)										120174	
																DRAWING NO.	
																C-432	
	06/19/2023	ISSUED FOR CONSTRUCTION SUBMISSION			SL	JL											
No.	DATE	SUBMITTAL / REVISION DESCRIPTION			DB	APP	DRAWN BY:	BL	DESIGNED BY:	SL	APPROVED BY:	JL	SCALE	AS SHOWN	DATE	06/19/2023	
													REV. NO.	0	SH. NO.	OF	