

Power Express







T IS A VIOLATION OF LAW FOR ANY PERSON, UNLESS THEY ARE ACTING UNDER THE DIRECTION OF A LICENSED OFESSIONAL ENGINEER, ARCHITECT, LANDSCAPE ARCHITECT R LAND SURVEYOR TO ALTER AN ITEM IN ANY WAY. IF AN EM BEARING THE STAMP OF A LICENSED PROFESSIONAL IS ALTERED, THE ALTERING ENGINEER, ARCHITECT, LANDSCAPE ARCHITECT OR LAND SURVEYOR SHALL STAMP THE DOCUMENT AND INCLUDE THE NOTATION "ALTERED BY" FOLLOWED BY THEIR SIGNATURE, THE DATE OF SUCH ALTERATION, AND A SPECIFIC DESCRIPTION OF THE ALTERATION.


					CHAN				SON POV KAGE 7A) - CS		
					-	O	`		TRAFFIC C		
					US HIG	HW	YAY 9W (NB)	LA	NE CLOSUF	RE V	VITH LA
0	06/19/2023	ISSUED FOR CONSTRUCTION SUBMISSION	JLB	TD							
No.	DATE	SUBMITTAL / REVISION DESCRIPTION	DB	APP	DRAWN BY:	SH	DESIGNED BY:	SH	APPROVED BY:	TD	SCALE REV. NO.

CHAMPLAIN HUDSON POWER EXPRESS SEGMENT 11 (PACKAGE 7A) - CSX: CATSKILL WORK ZONE TRAFFIC CONTROL JS HIGHWAY 9W (NB) LANE CLOSURE WITH LANE SHIFT


KIEWIT PROJECT NO. 21162 EDR PROJECT NO. 21075 DRAWING NO.

C-508B


AS SHOWN DATE

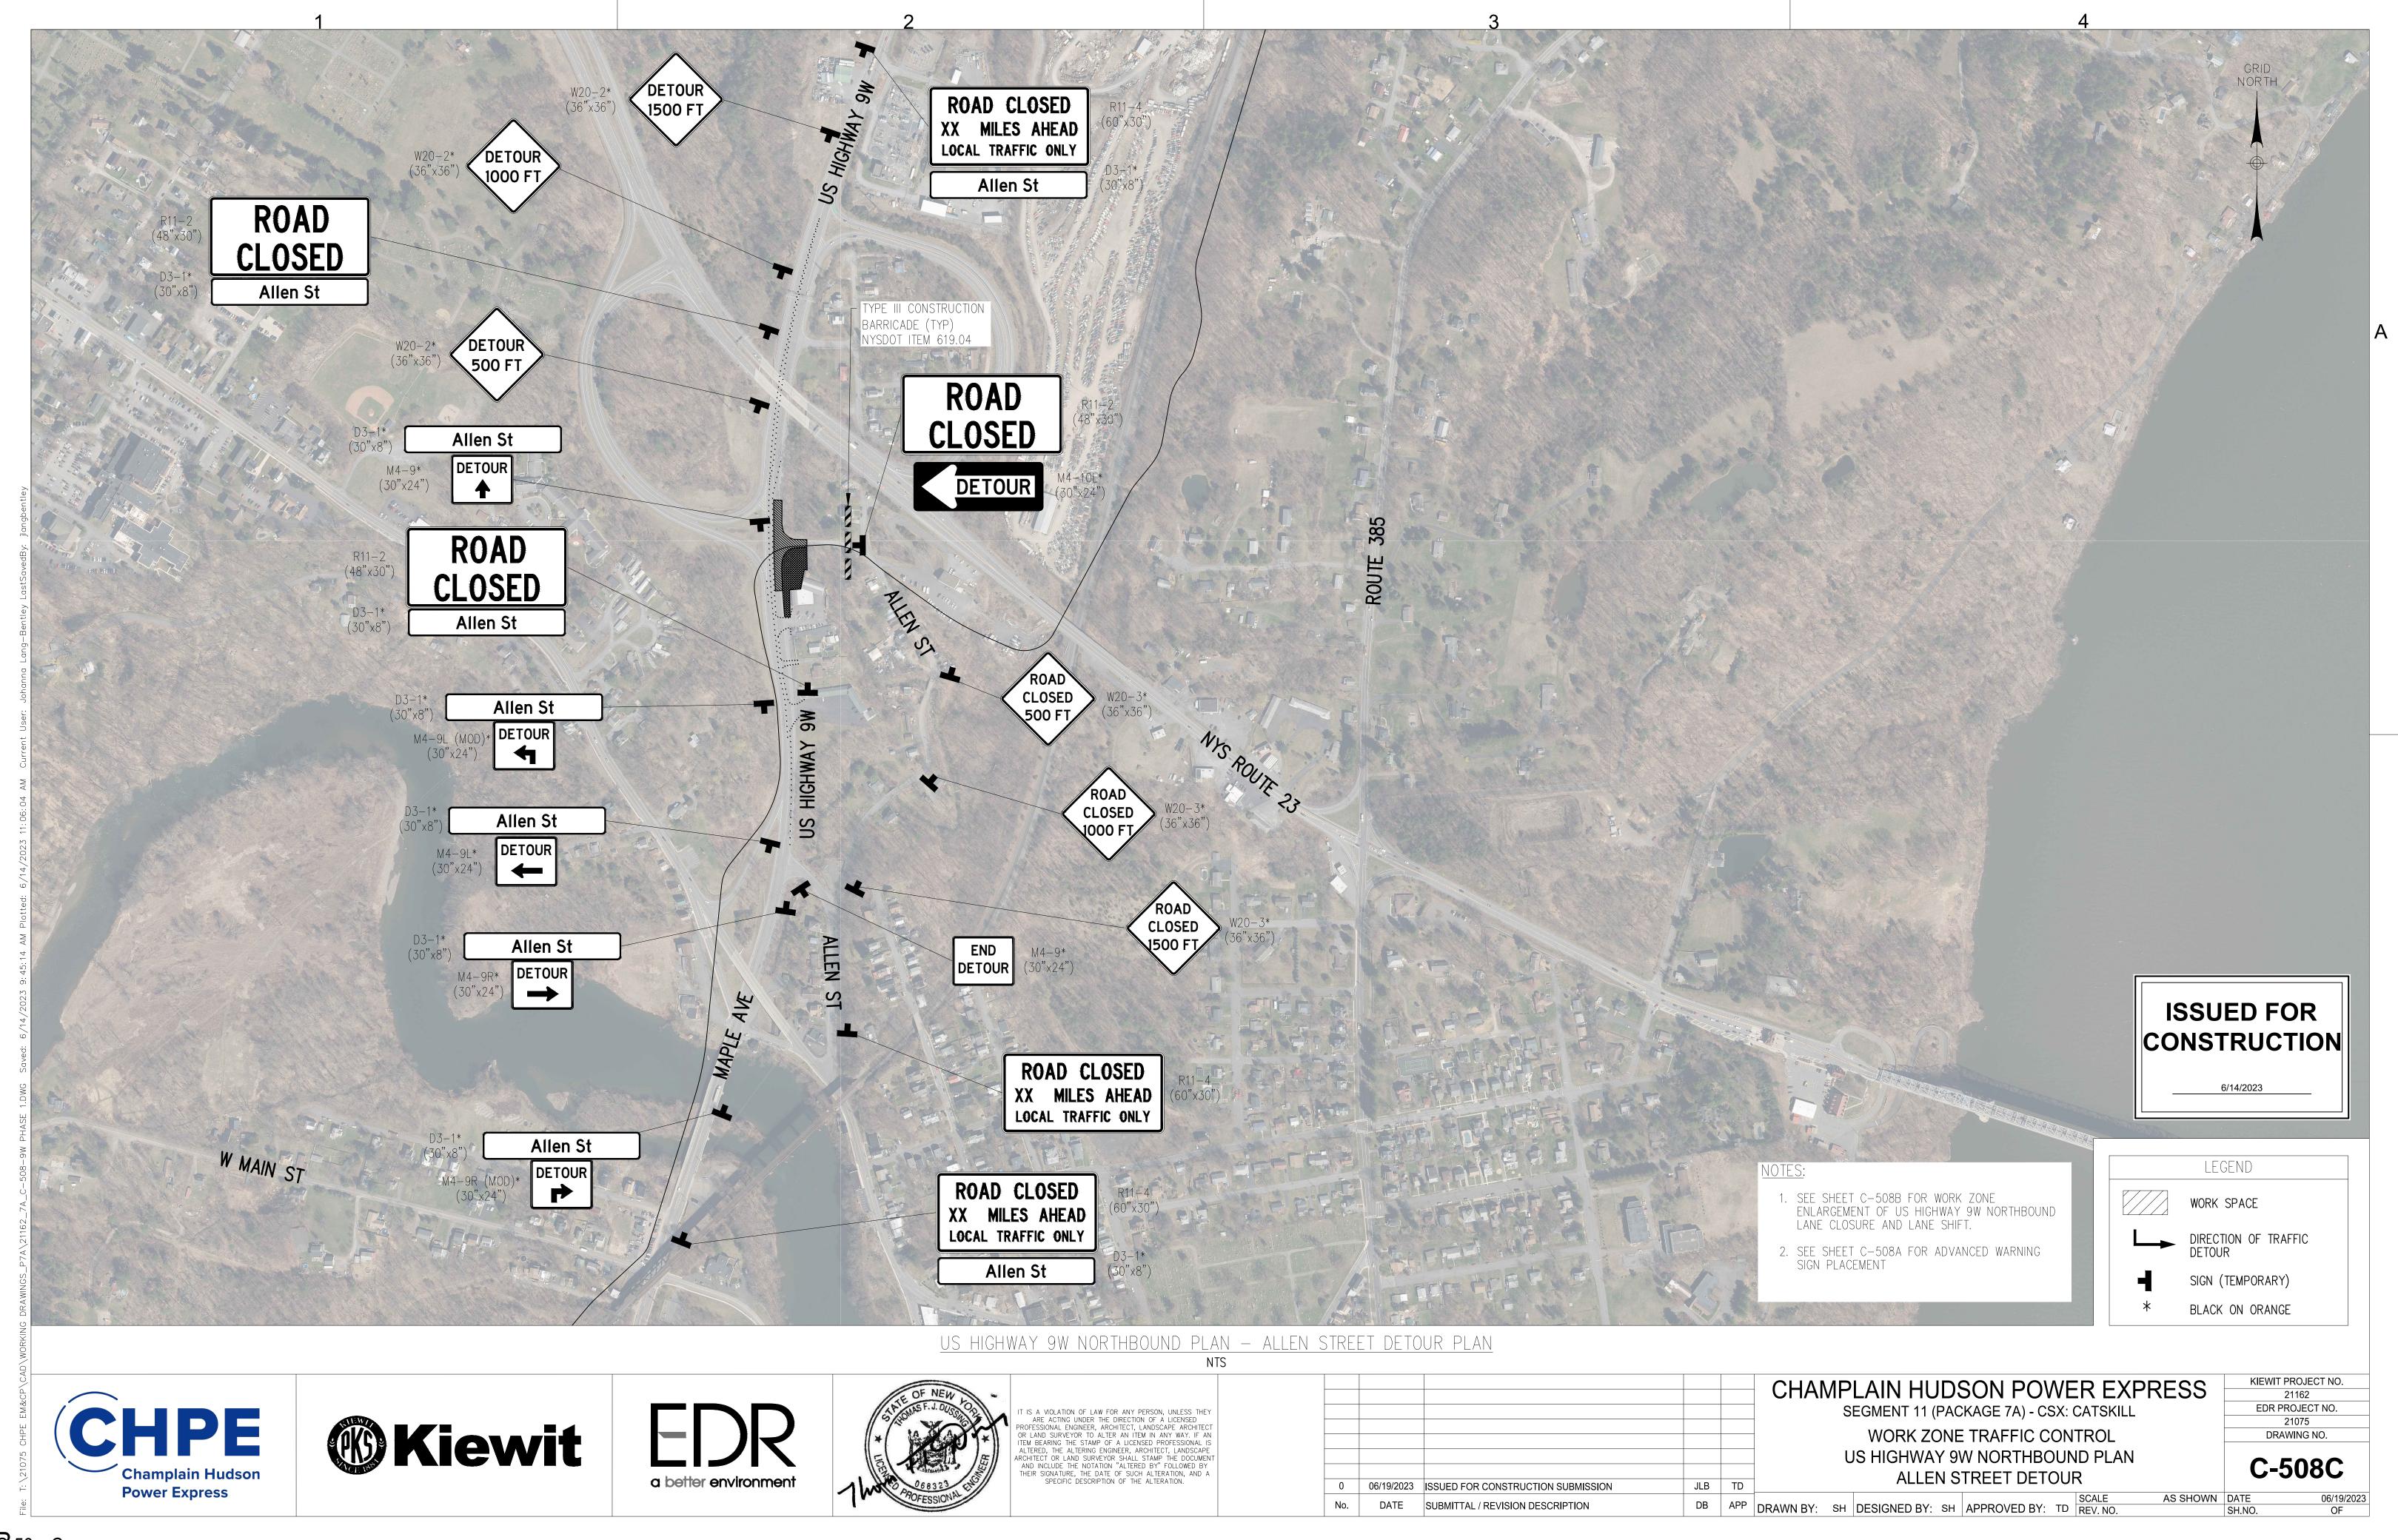

 \mathbf{R}_{50}

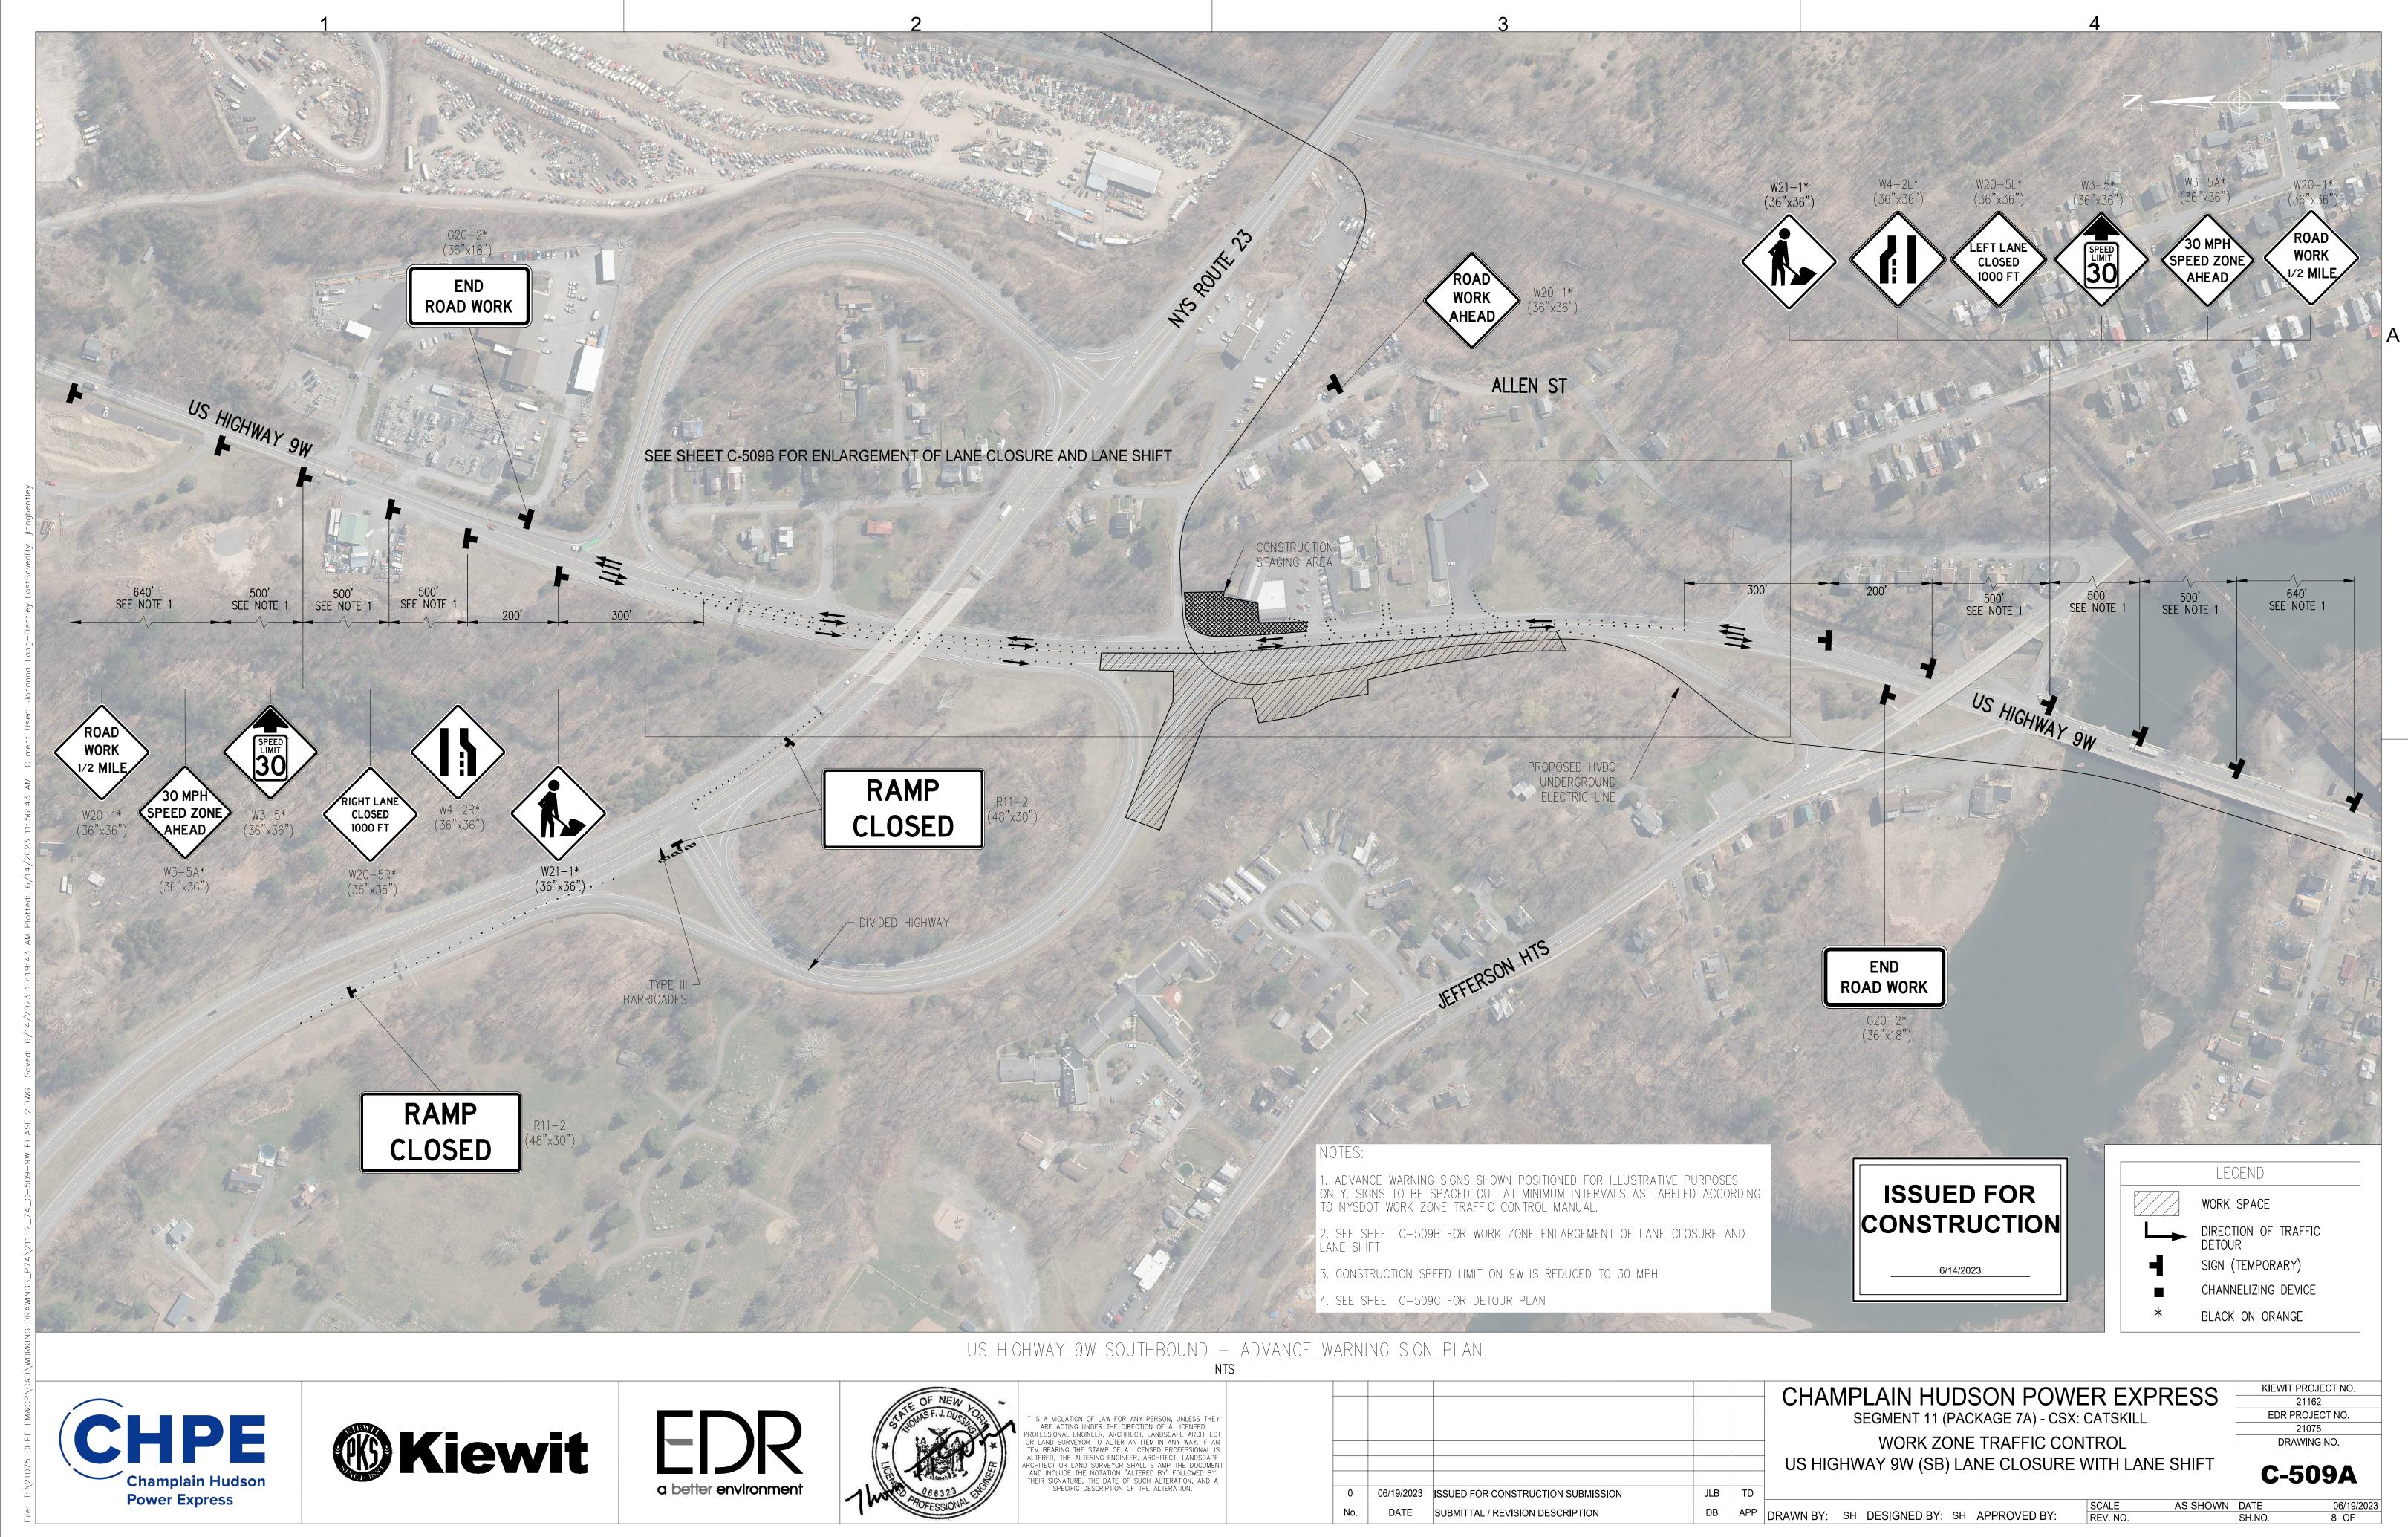

B

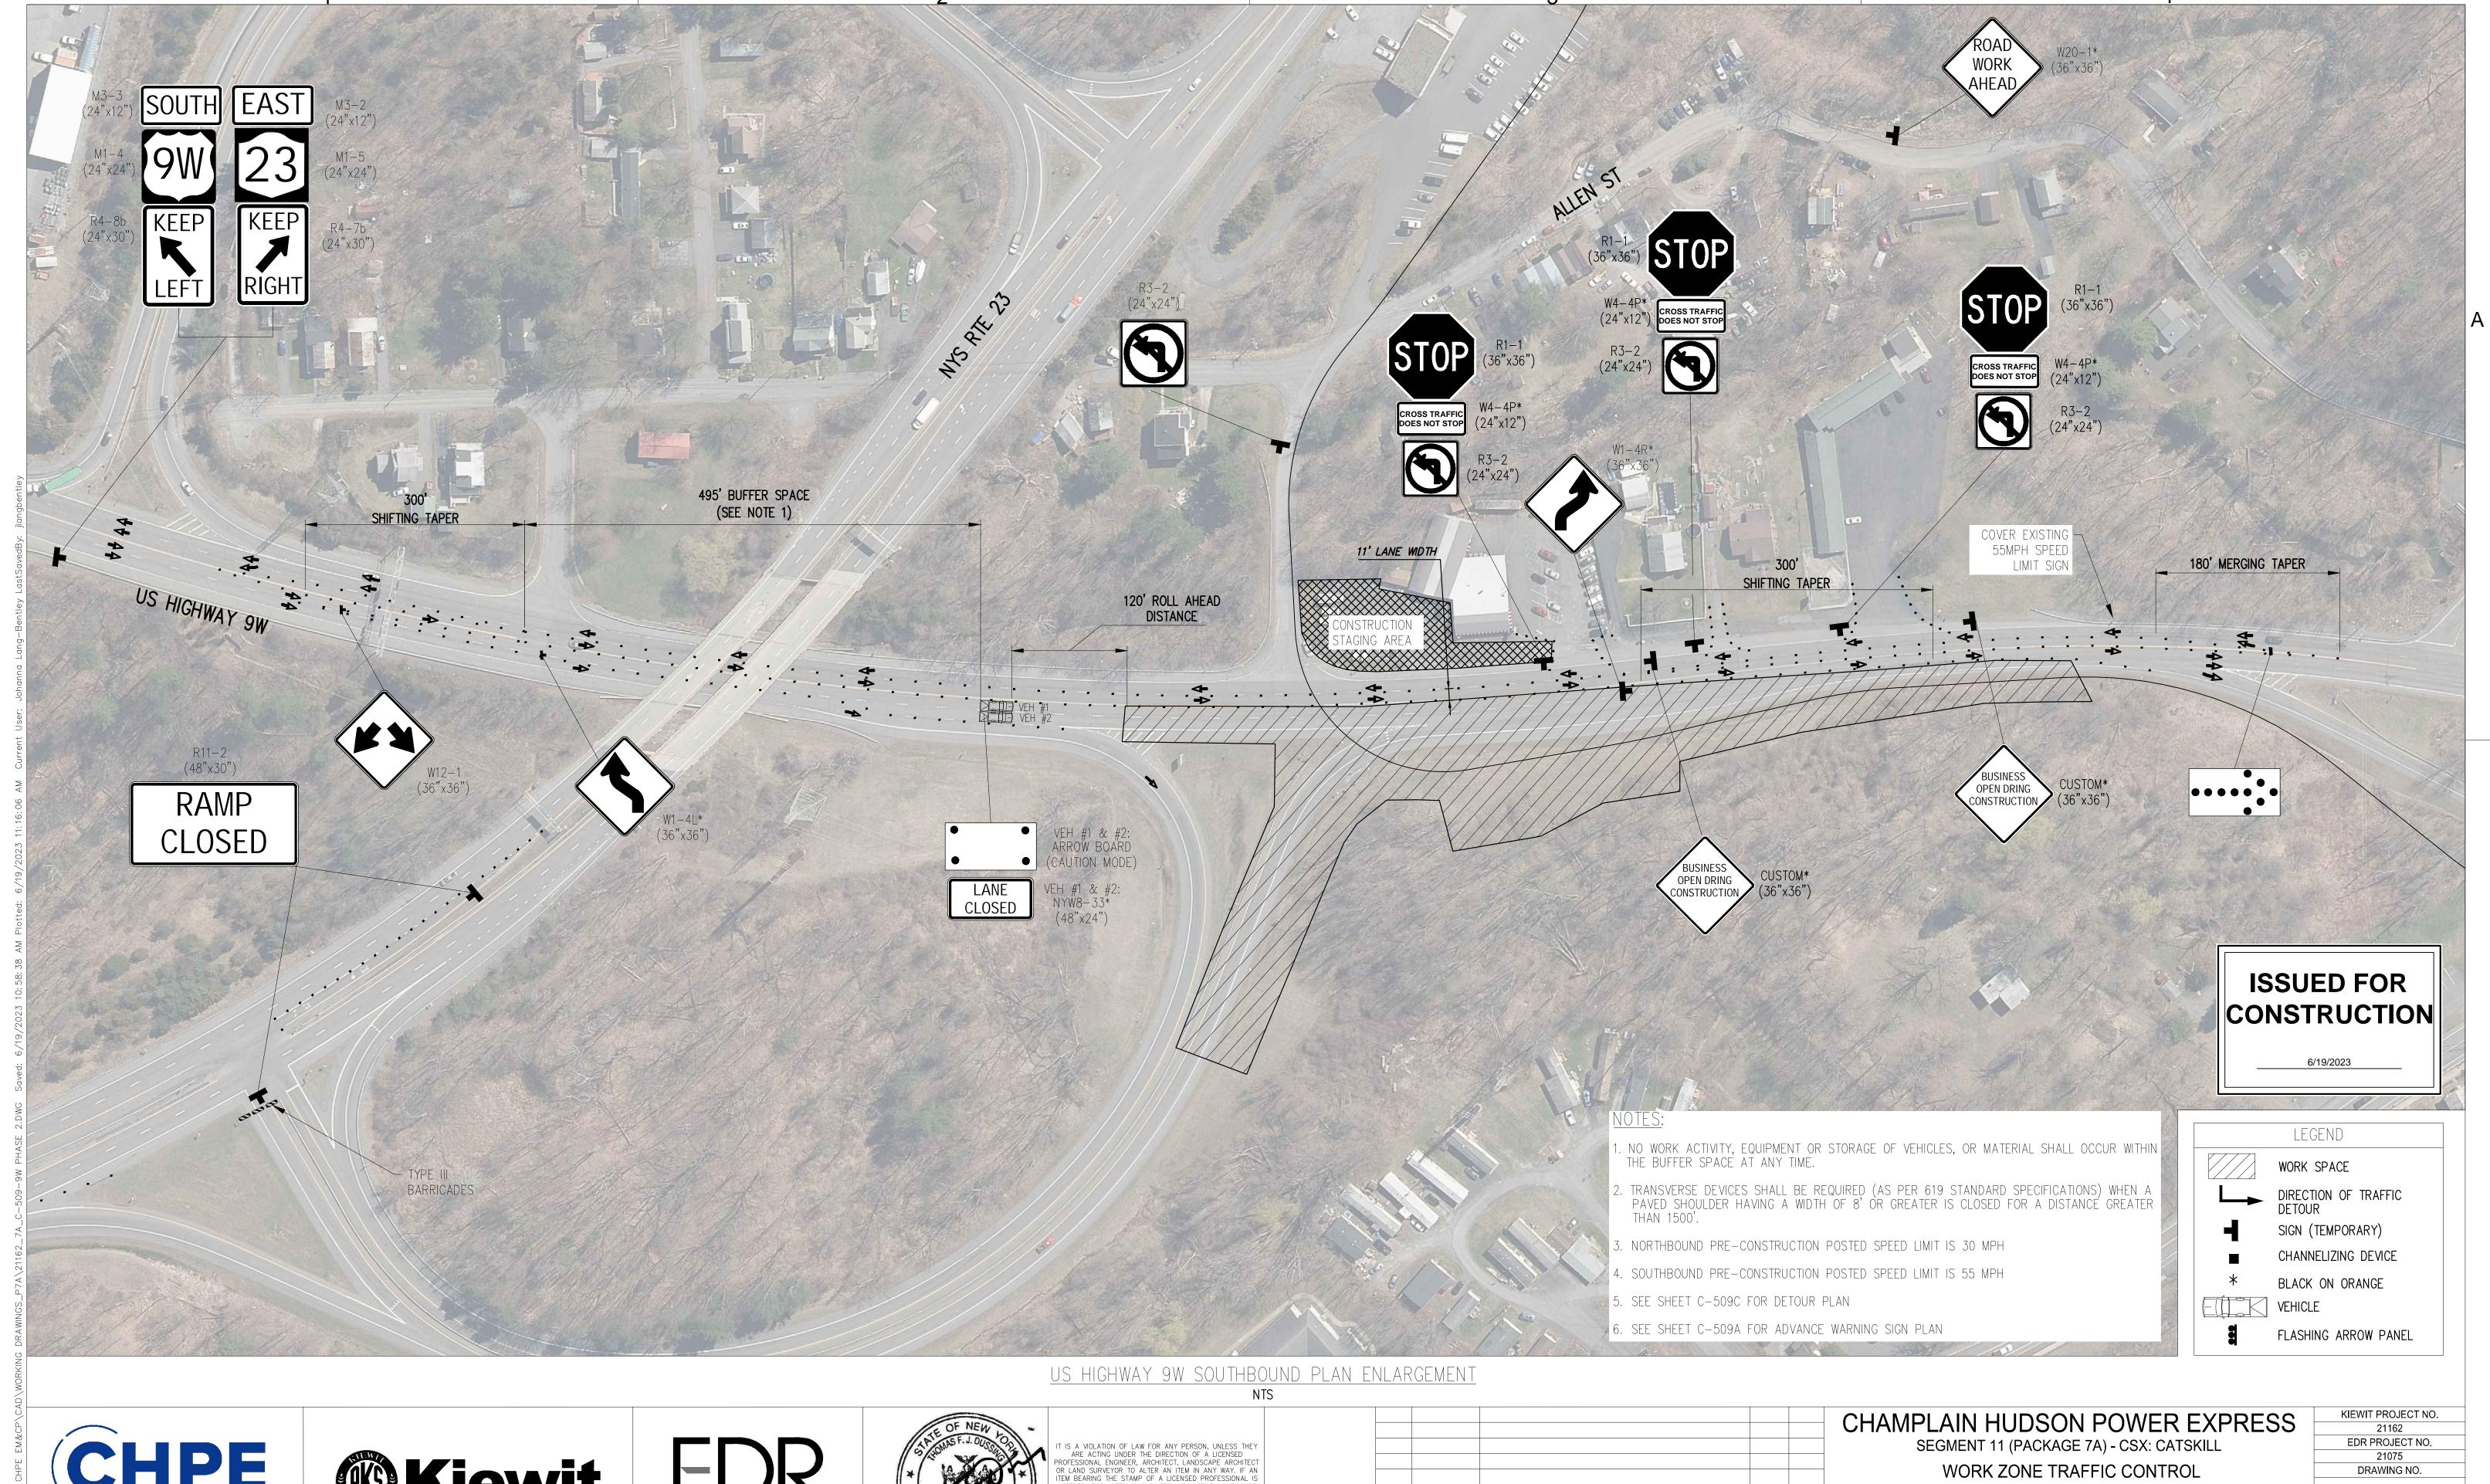

CHPE **Power Express**







ALTERED, THE ALTERING ENGINEER, ARCHITECT, LANDSCAPE ARCHITECT OR LAND SURVEYOR SHALL STAMP THE DOCUMENT AND INCLUDE THE NOTATION "ALTERED BY" FOLLOWED BY THEIR SIGNATURE, THE DATE OF SUCH ALTERATION, AND A SPECIFIC DESCRIPTION OF THE ALTERATION.

					CHAN
					-
					US HIG
0	06/19/2023	ISSUED FOR CONSTRUCTION SUBMISSION	JLB	TD	

DATE SUBMITTAL / REVISION DESCRIPTION

IGHWAY 9W (SB) LANE CLOSURE WITH LANE SHIFT

RIEWII PROJECT NO.	
21162	
EDR PROJECT NO.	
21075	
DRAWING NO.	
C-509B	

AS SHOWN DATE DB | APP | DRAWN BY: SH | DESIGNED BY: SH | APPROVED BY: