





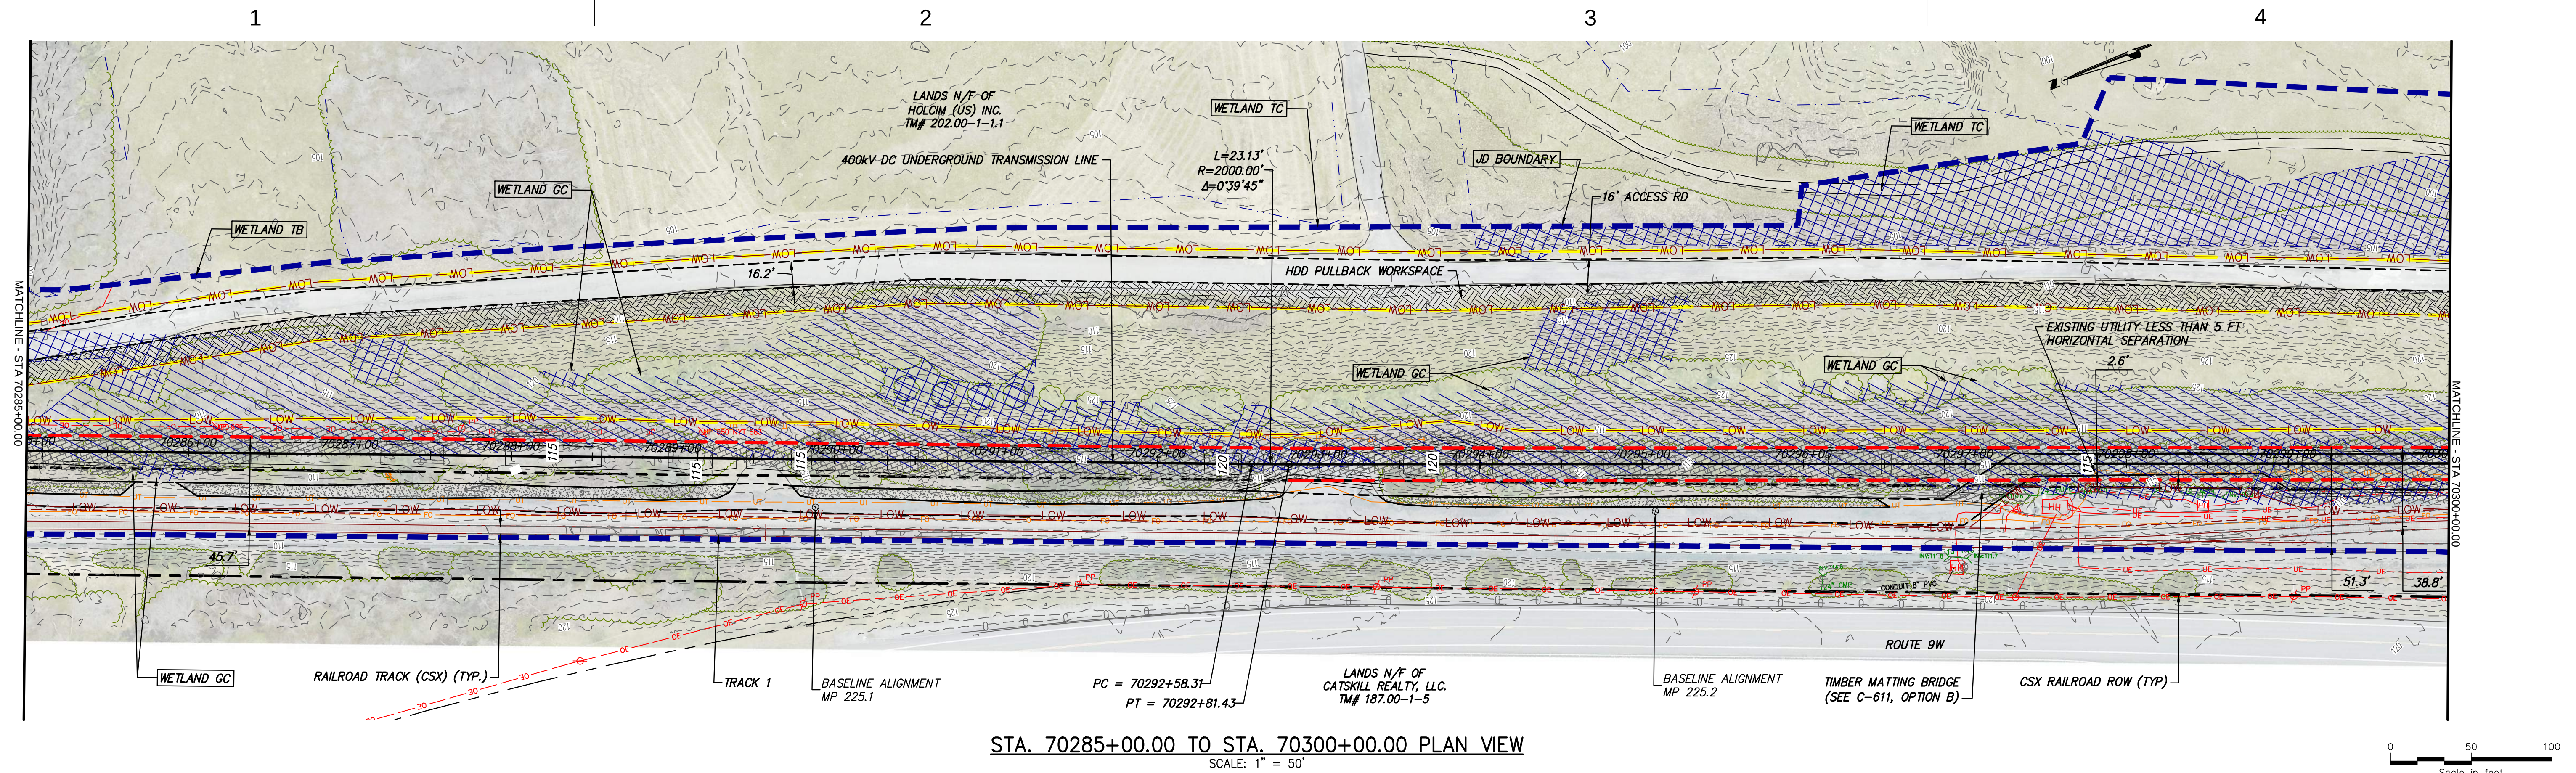


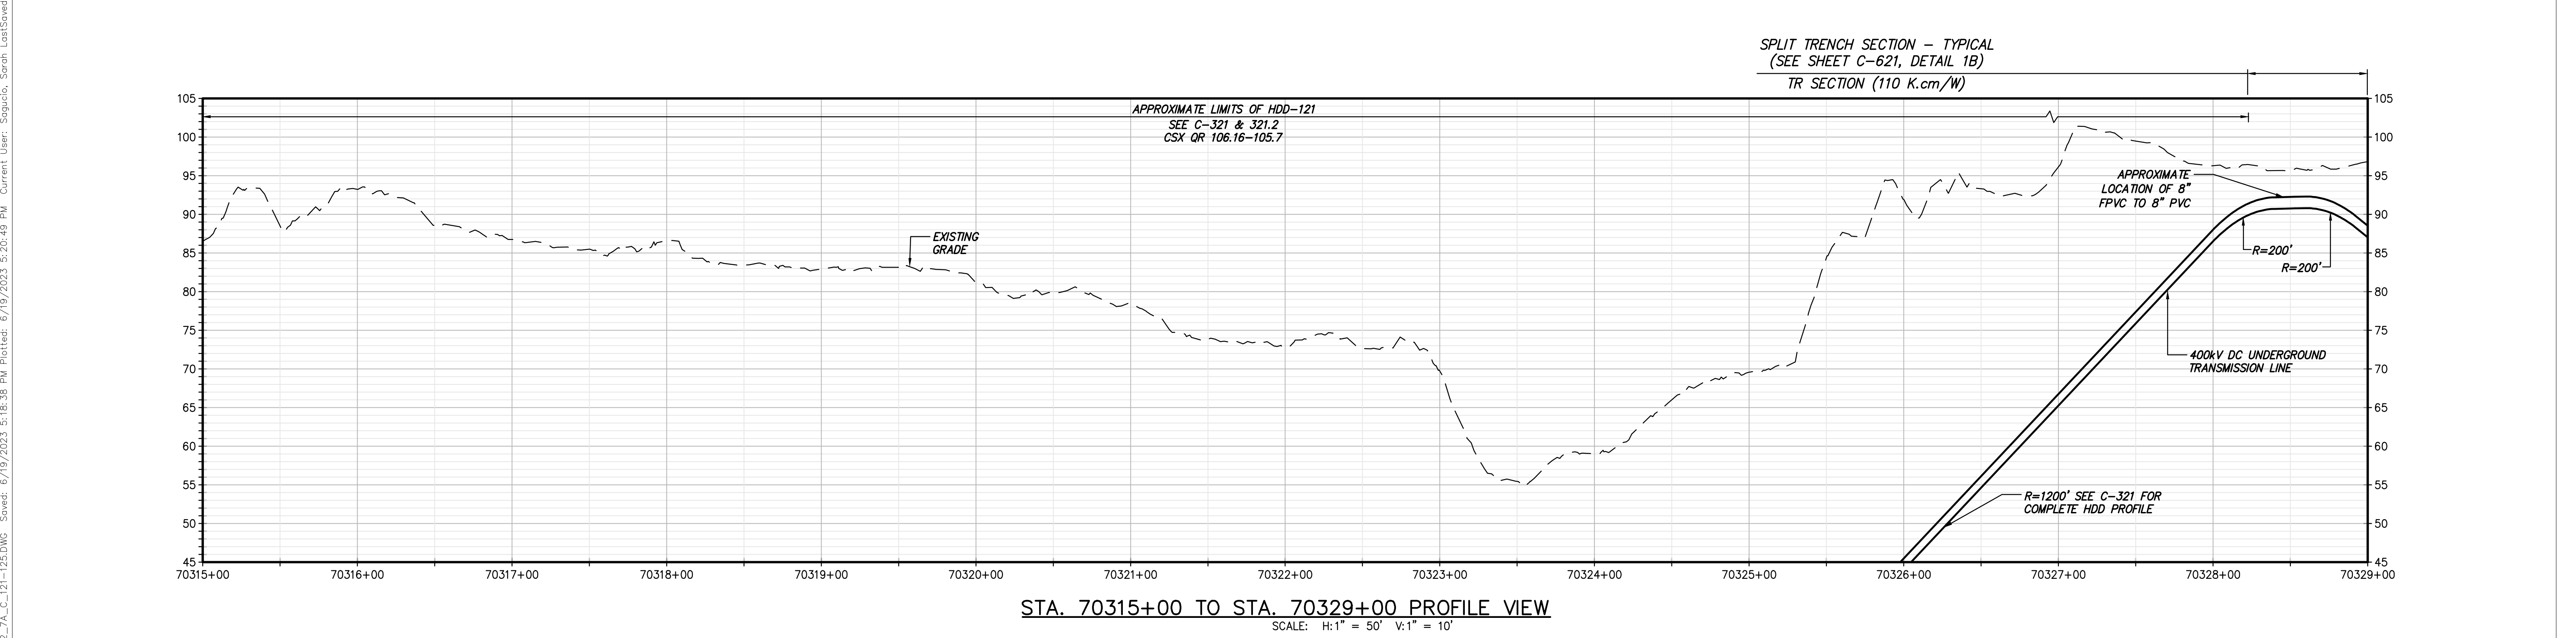

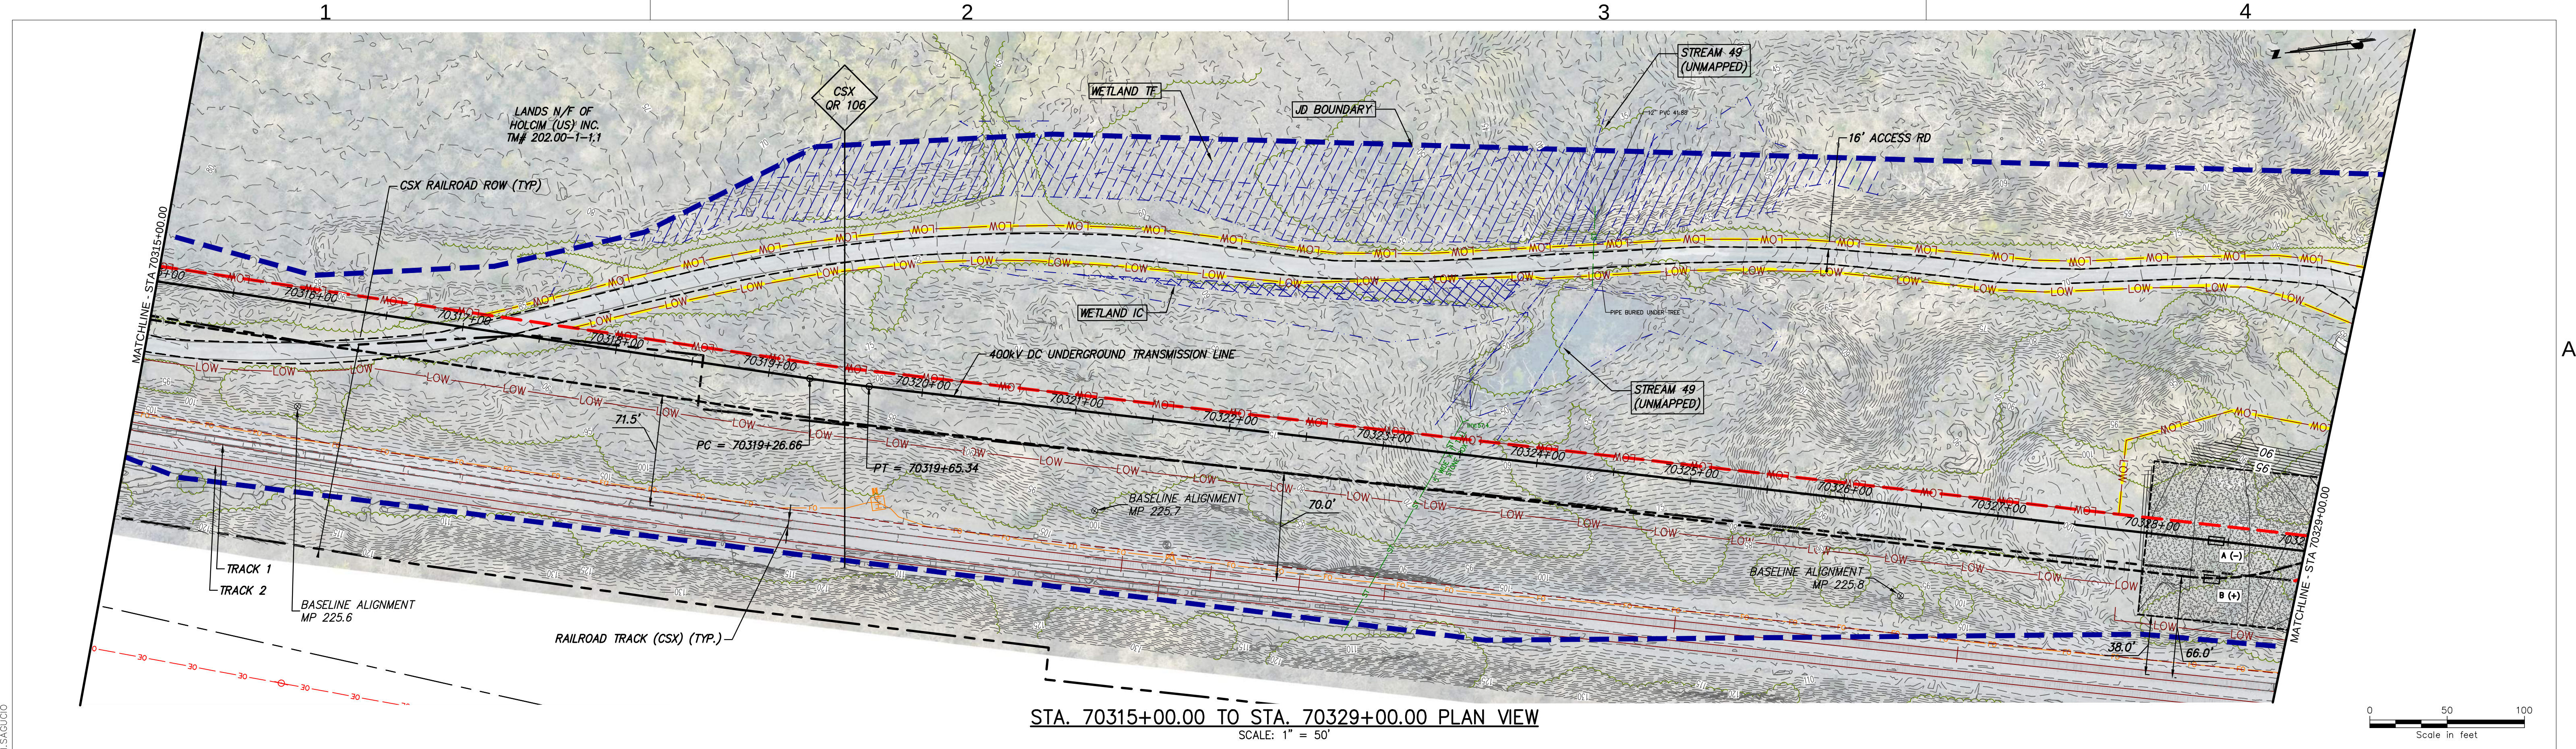



 Champlain Hudson Power Express	 Kiewit	 TETRA TECH TETRA TECH ENGINEERING AND SURVEYING P.C. (A NEW YORK PROFESSIONAL CORPORATION)	 STATE OF NEW YORK JULIAN T. LE 06/19/2023 106499 LICENSED PROFESSIONAL ENGINEER	IT IS A VIOLATION OF LAW FOR ANY PERSON, UNLESS THEY ARE ACTING UNDER THE DIRECTION OF A LICENSED PROFESSIONAL ENGINEER, ARCHITECT, LANDSCAPE ARCHITECT OR LAND SURVEYOR TO ALTER AN ITEM IN ANY WAY, IF AN ITEM BEARING THE STAMP OF A LICENSED PROFESSIONAL IS ALTERED. THE ALTERING ENGINEER, ARCHITECT, LANDSCAPE ARCHITECT OR LAND SURVEYOR SHALL STAMP THE DOCUMENT AND INCLUDE THE NOTATION "ALTERED BY" FOLLOWED BY THEIR SIGNATURE, THE DATE OF SUCH ALTERATION, AND A SPECIFIC DESCRIPTION OF THE ALTERATION.	<table><tr><td>0</td><td>06/19/2023</td><td>ISSUED FOR CONSTRUCTION SUBMISSION</td><td>RB</td><td>JL</td></tr><tr><td>No.</td><td>DATE</td><td>SUBMITTAL / REVISION DESCRIPTION</td><td>DB</td><td>APP</td></tr></table>	0	06/19/2023	ISSUED FOR CONSTRUCTION SUBMISSION	RB	JL	No.	DATE	SUBMITTAL / REVISION DESCRIPTION	DB	APP	<table><tr><td colspan="4">CHAMPLAIN HUDSON POWER EXPRESS SEGMENT 11 (PACKAGE 7A) - CSX: CATSKILL STA. 70315+00.00 TO STA. 70329+00.00</td></tr><tr><td>DRAWN BY:</td><td>RB</td><td>DESIGNED BY:</td><td>AC</td><td>APPROVED BY:</td><td>JL</td><td>SCALE</td><td>AS SHOWN</td><td>DATE</td><td>06/19/2023</td></tr><tr><td colspan="4"></td><td>REV. NO.</td><td>0</td><td colspan="2"></td><td>SH. NO.</td><td>OF</td></tr></table>	CHAMPLAIN HUDSON POWER EXPRESS SEGMENT 11 (PACKAGE 7A) - CSX: CATSKILL STA. 70315+00.00 TO STA. 70329+00.00				DRAWN BY:	RB	DESIGNED BY:	AC	APPROVED BY:	JL	SCALE	AS SHOWN	DATE	06/19/2023					REV. NO.	0			SH. NO.	OF	<table><tr><td colspan="2">KIEWIT PROJECT NO. 21162</td></tr><tr><td colspan="2">TT PROJECT NO. 204-3701</td></tr><tr><td colspan="2">DRAWING NO. C-122</td></tr><tr><td colspan="2">DATE 06/19/2023</td></tr><tr><td colspan="2">OF</td></tr></table>	KIEWIT PROJECT NO. 21162		TT PROJECT NO. 204-3701		DRAWING NO. C-122		DATE 06/19/2023		OF	
0	06/19/2023	ISSUED FOR CONSTRUCTION SUBMISSION	RB	JL	
No.	DATE	SUBMITTAL / REVISION DESCRIPTION	DB	APP	
CHAMPLAIN HUDSON POWER EXPRESS SEGMENT 11 (PACKAGE 7A) - CSX: CATSKILL STA. 70315+00.00 TO STA. 70329+00.00	
DRAWN BY:	RB	DESIGNED BY:	AC	APPROVED BY:	JL	SCALE	AS SHOWN	DATE	06/19/2023	
				REV. NO.	0			SH. NO.	OF	
KIEWIT PROJECT NO. 21162	
TT PROJECT NO. 204-3701	
DRAWING NO. C-122	
DATE 06/19/2023	
OF	

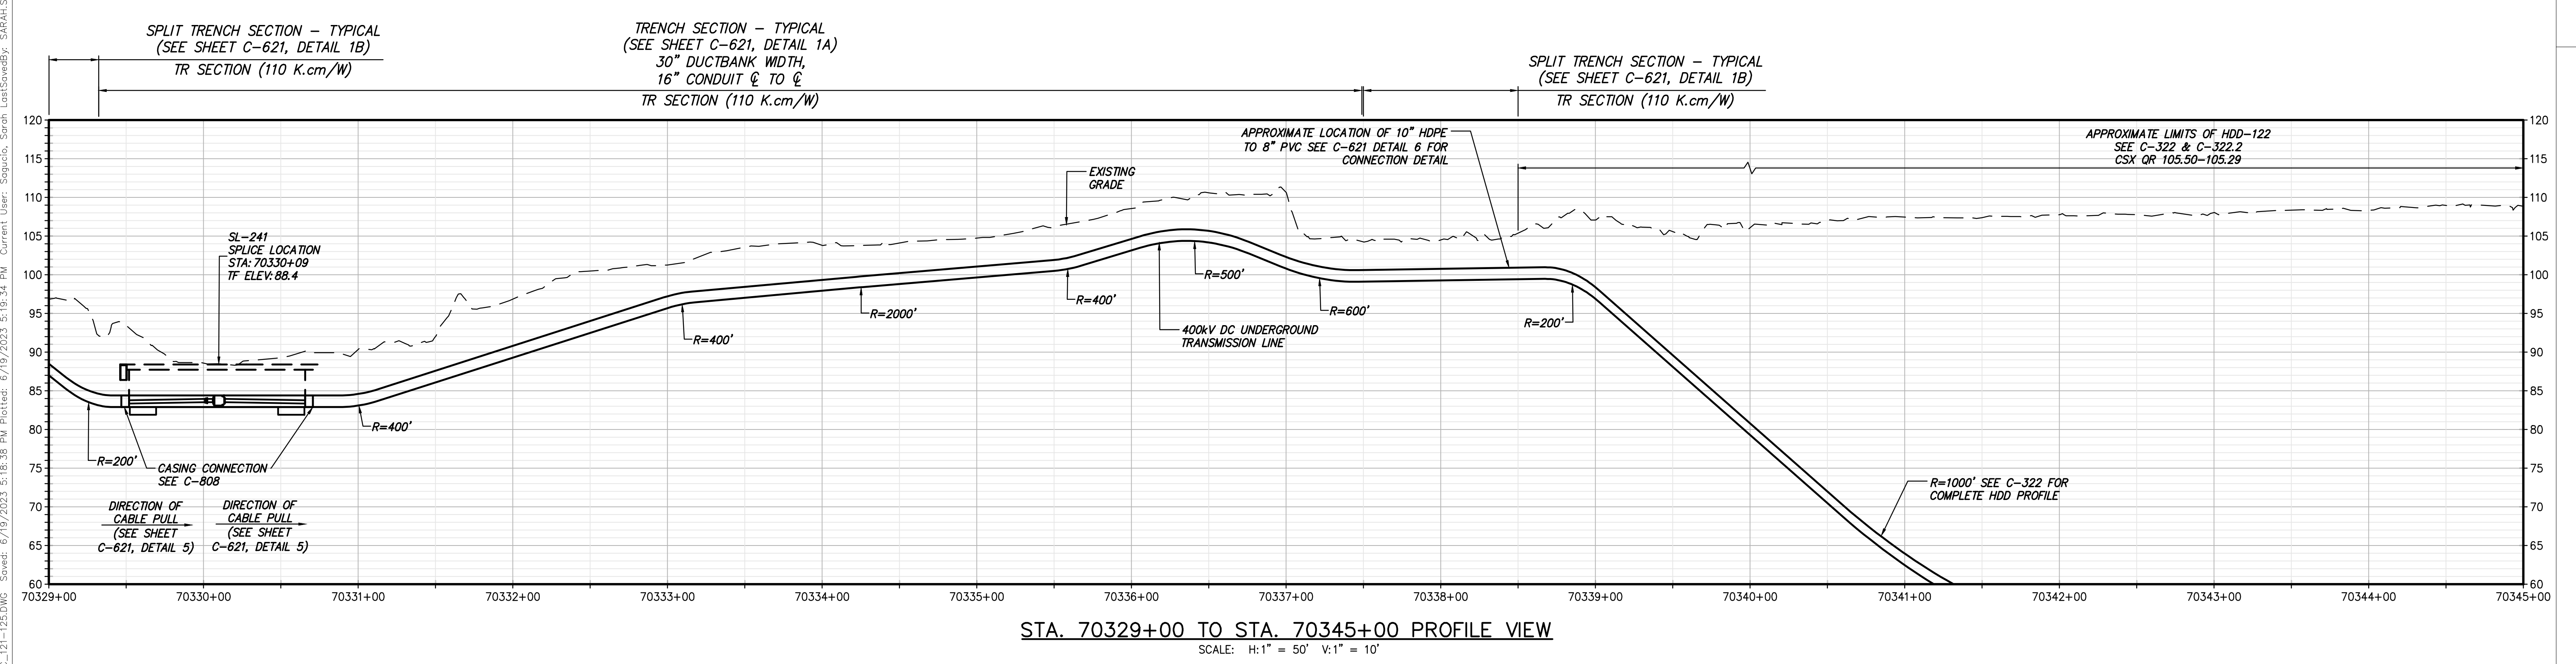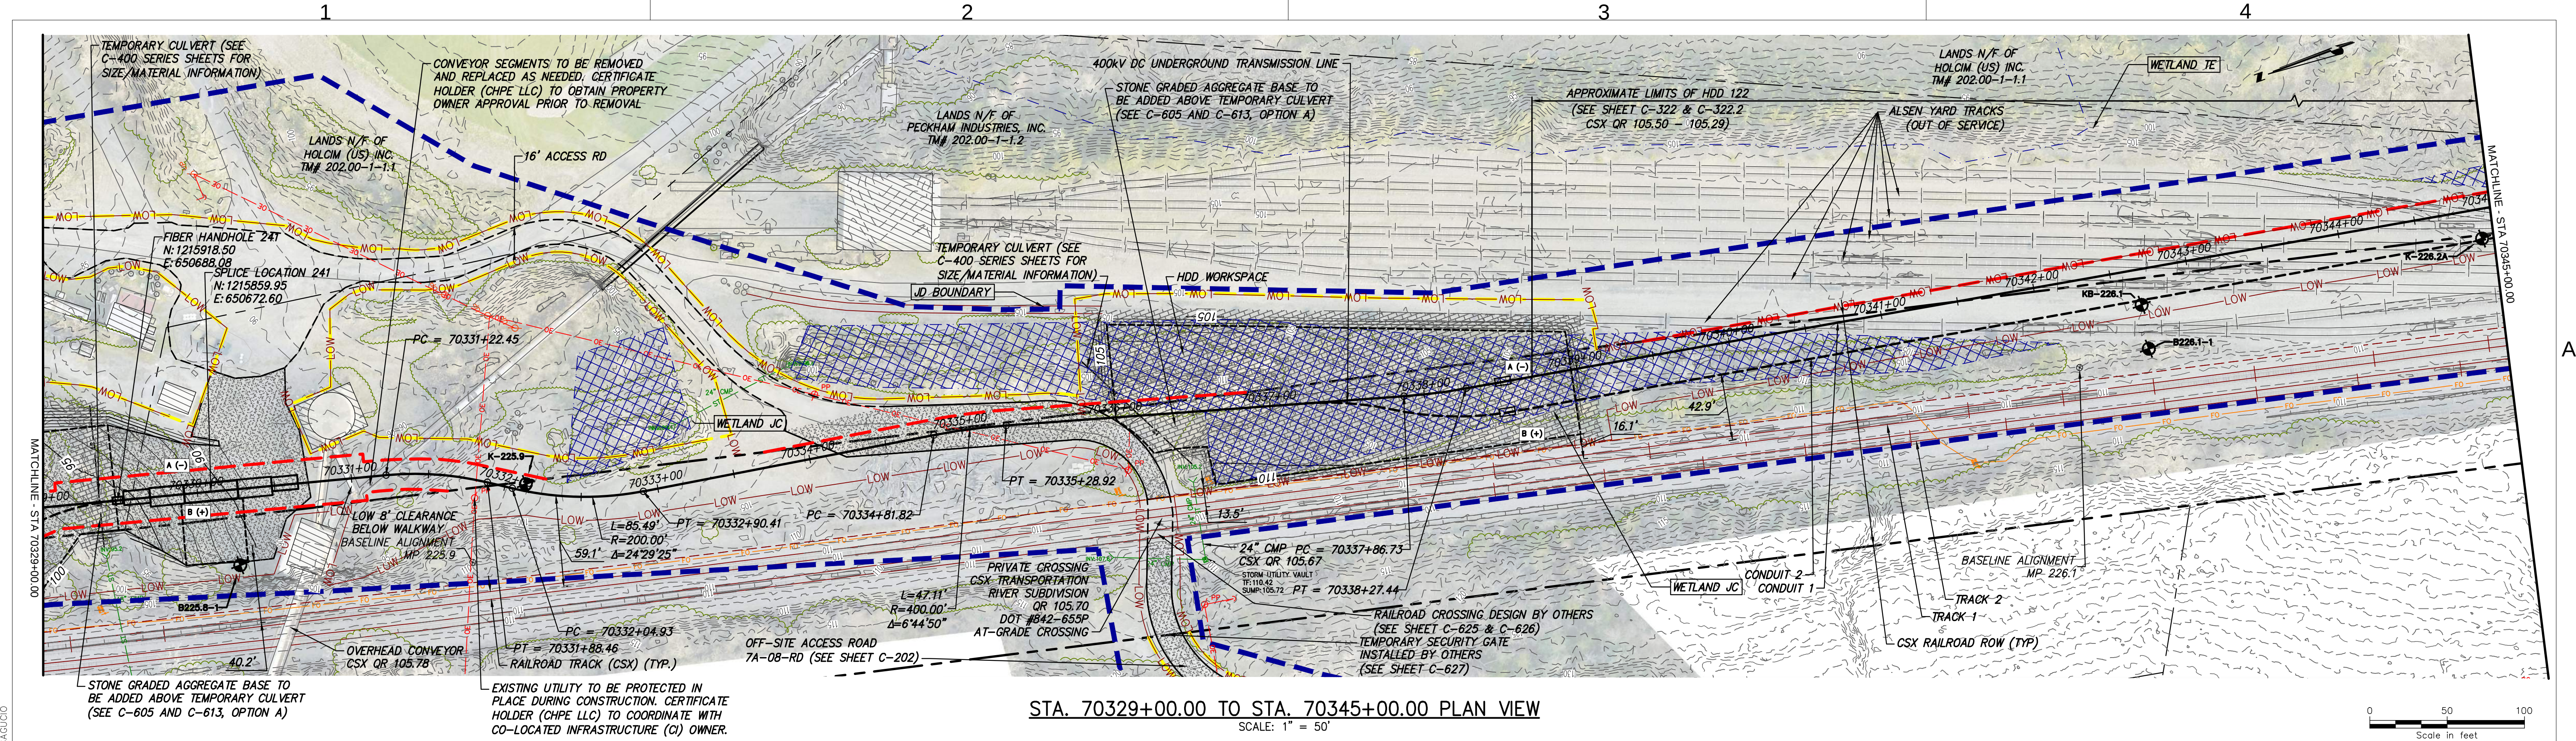

STA. 70329+00 TO STA. 70345+00 PROFILE VIEW

SCALE: H:1" = 50' V:1" = 10'



Champlain Hudson Power Express



Kiewit



TETRA TECH

TETRA TECH ENGINEERING AND SURVEYING P.C.
(A NEW YORK PROFESSIONAL CORPORATION)



STATE OF NEW YORK
JULIAN T. LE
06/19/2023
106499
LICENSED PROFESSIONAL ENGINEER



IT IS A VIOLATION OF LAW FOR ANY PERSON, UNLESS THEY ARE ACTING UNDER THE DIRECTION OF A LICENSED PROFESSIONAL ENGINEER, ARCHITECT, LANDSCAPE ARCHITECT OR LAND SURVEYOR TO ALTER AN ITEM IN ANY WAY. IF AN ITEM BEARING THE STAMP OF A LICENSED PROFESSIONAL IS ALTERED, THE ALTERING ENGINEER, ARCHITECT, LANDSCAPE ARCHITECT OR LAND SURVEYOR SHALL STAMP THE DOCUMENT AND INCLUDE THE NOTATION "ALTERED BY" FOLLOWED BY THEIR SIGNATURE, THE DATE OF SUCH ALTERATION, AND A SPECIFIC DESCRIPTION OF THE ALTERATION.

0	06/19/2023	ISSUED FOR CONSTRUCTION SUBMISSION	RB	JL
No.	DATE	SUBMITTAL / REVISION DESCRIPTION	DB	APP

CHAMPLAIN HUDSON POWER EXPRESS
SEGMENT 11 (PACKAGE 7A) - CSX: CATSKILL
STA. 70329+00.00 TO STA. 70345+00.00

DRAWN BY:	RB	DESIGNED BY:	AC	APPROVED BY:	JL	SCALE	AS SHOWN	DATE	06/19/2023
						REV. NO.		SH. NO.	OF

KIEWIT PROJECT NO.
21162
TT PROJECT NO.
204-3701
DRAWING NO.
C-123

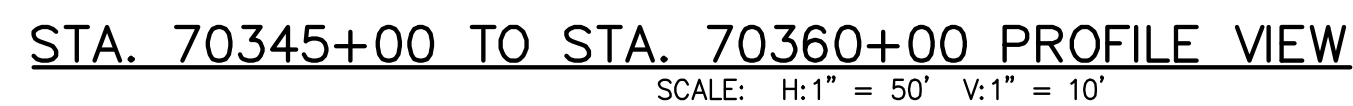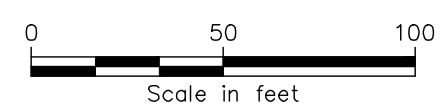





0 50 100
Scale in feet



SCALE: H:1" = 50' V:1" = 10'



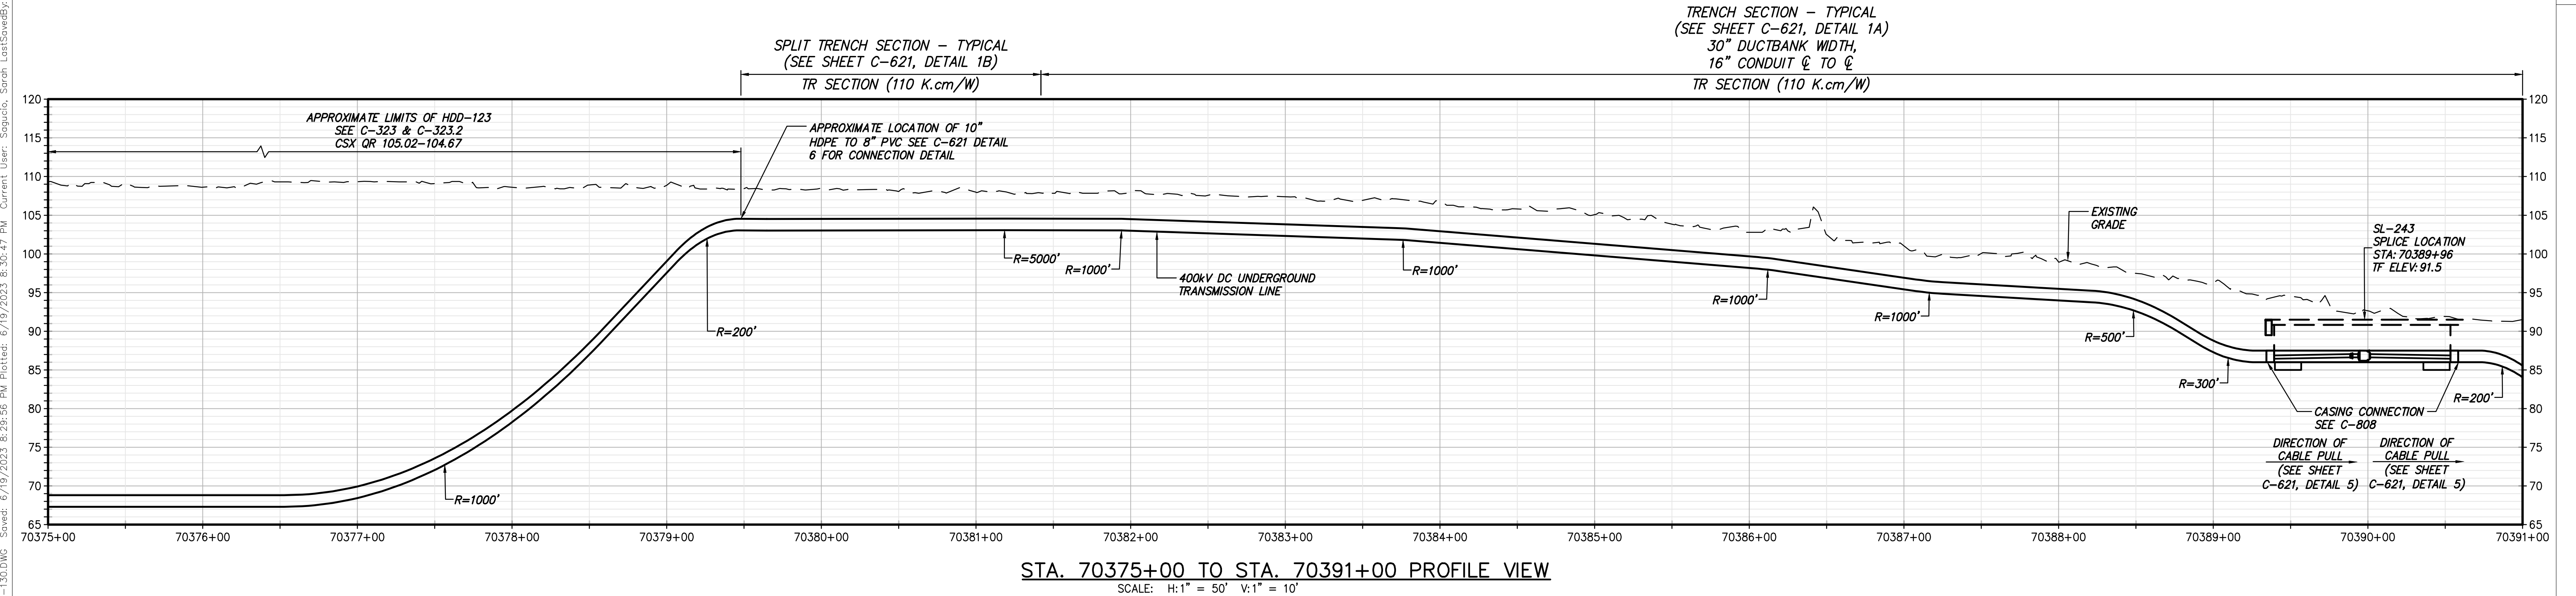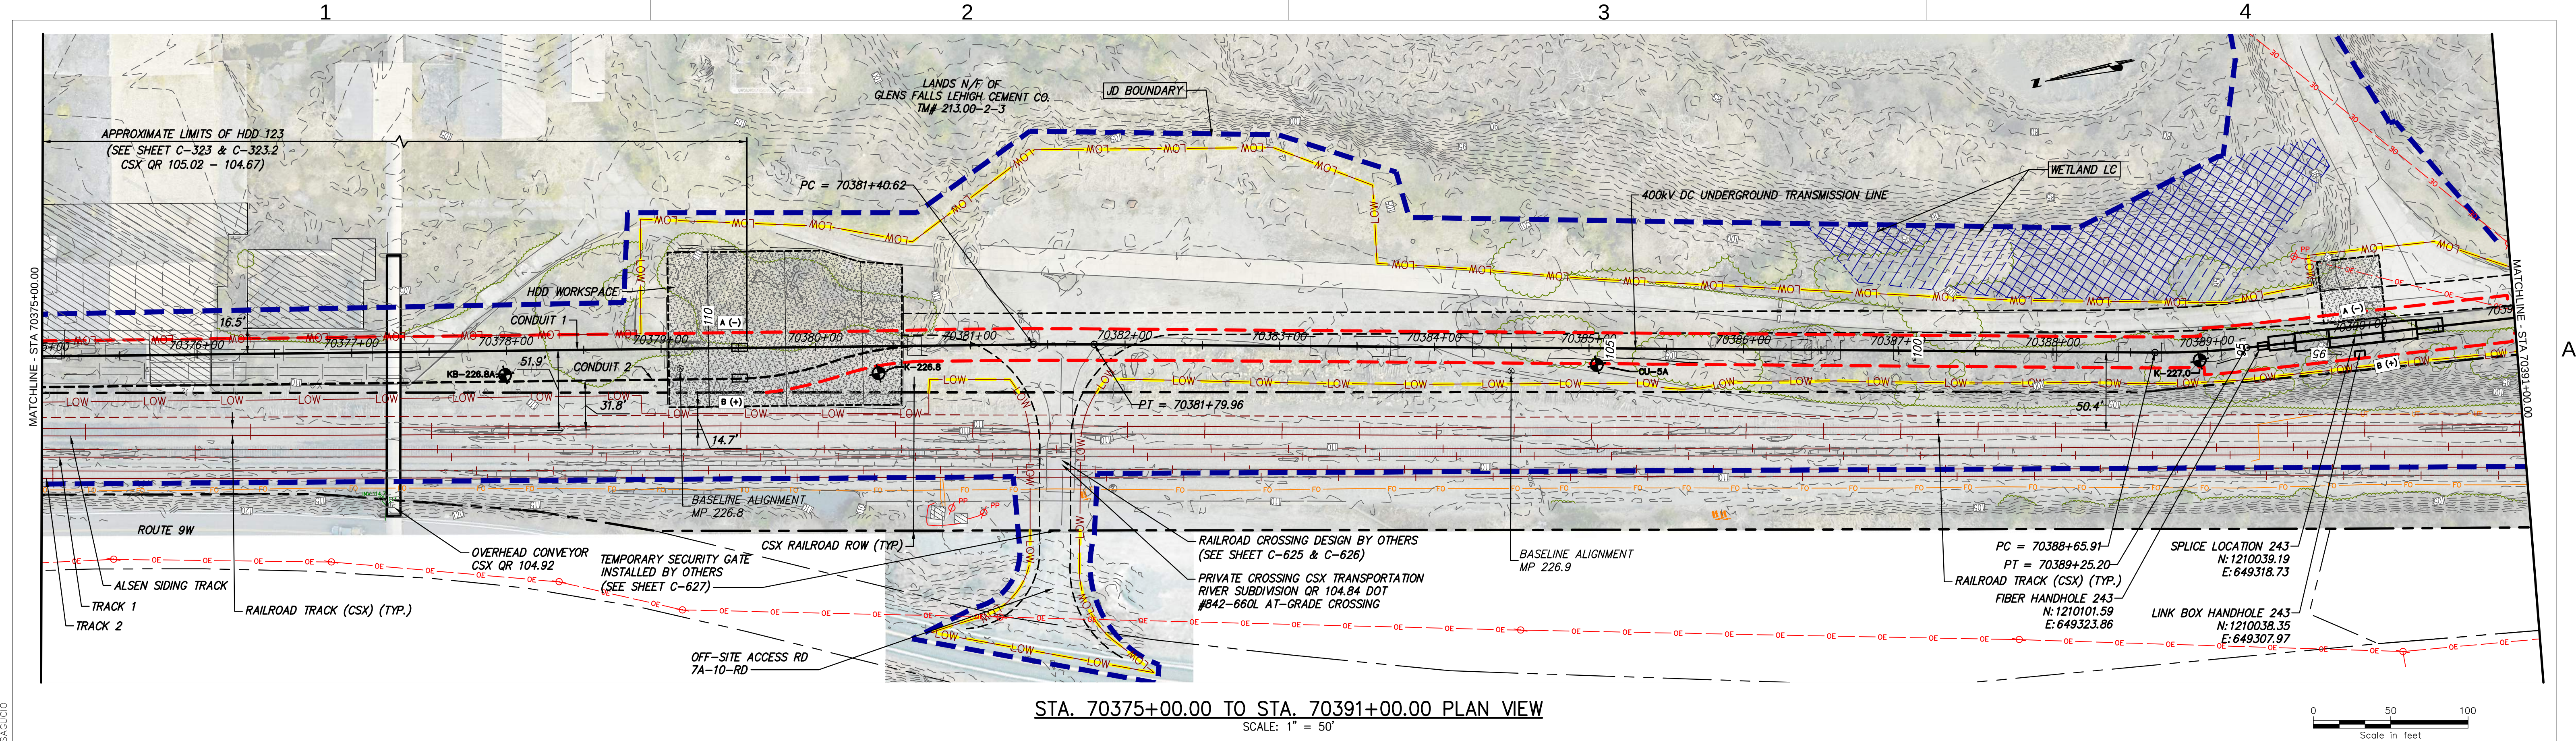



Champlain Hudson
Power Express



Kiewit



TETRA TECH

TETRA TECH ENGINEERING AND SURVEYING P.C.
(A NEW YORK PROFESSIONAL CORPORATION)



STATE OF NEW YORK
JULIAN L. LE
06/19/2023
106499
LICENSED PROFESSIONAL ENGINEER

IT IS A VIOLATION OF LAW FOR ANY PERSON, UNLESS THEY ARE ACTING UNDER THE DIRECTION OF A LICENSED PROFESSIONAL ENGINEER, ARCHITECT, LANDSCAPE ARCHITECT OR LAND SURVEYOR TO ALTER AN ITEM IN ANY WAY, IF AN ITEM BEARING THE STAMP OF A LICENSED PROFESSIONAL IS ALTERED. THE ALTERING ENGINEER, ARCHITECT, LANDSCAPE ARCHITECT OR LAND SURVEYOR SHALL STAMP THE DOCUMENT AND INCLUDE THE NOTATION "ALTERED BY" FOLLOWED BY THEIR SIGNATURE, THE DATE OF SUCH ALTERATION, AND A SPECIFIC DESCRIPTION OF THE ALTERATION.


No.	DATE	SUBMITTAL / REVISION DESCRIPTION	DB	APP
0	06/19/2023	ISSUED FOR CONSTRUCTION SUBMISSION	RB	JL

CHAMPLAIN HUDSON POWER EXPRESS
SEGMENT 11 (PACKAGE 7A) - CSX: CATSKILL
STA. 70375+00.00 TO STA. 70391+00.00

KIEWIT PROJECT NO.
21162
TT PROJECT NO.
204-3701
DRAWING NO.
C-126

DRAWN BY:	RB	DESIGNED BY:	AC	APPROVED BY:	JL	SCALE	AS SHOWN	DATE	06/19/2023
						REV. NO.	0	SH. NO.	OF



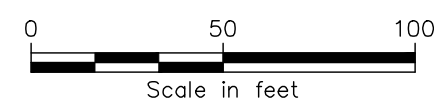

SCALE: H:1" = 50' V:1" = 10'

