


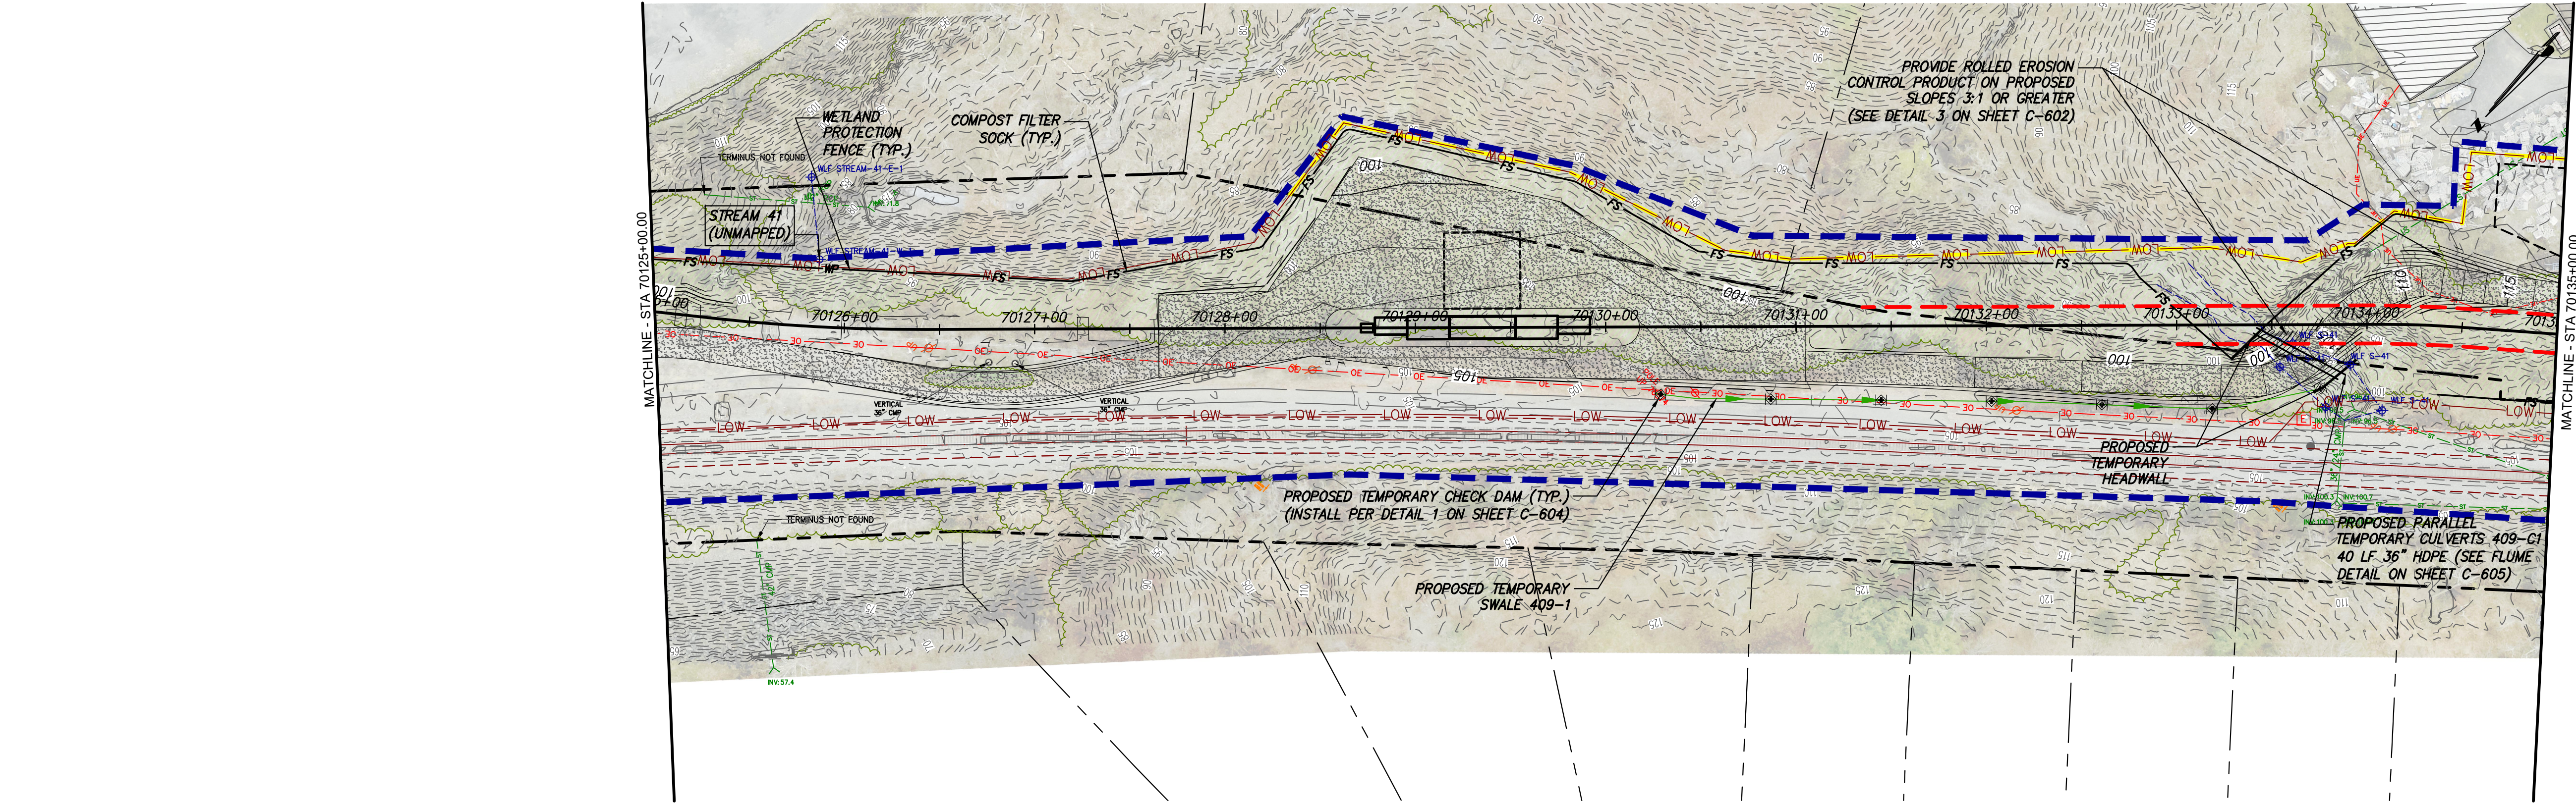


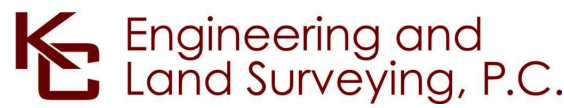

File: P:\120174-CHPE-CABLE-INSTALL-KIEWIT\60_CAD\20_ENGINEERING_CAD_FILES\PACKAGE_7A\NY_ENVIRONMENTAL_(EROSION_CONTROL)\01_KCE\SHEET_FILES\PACKAGE_7A_C_409-417.DWG Saved: 6/20/2023 1:15:26 PM Plotted: 6/20/2023 1:19:11 PM Current User: Sean Lenahan LastSavedBy: slenahan

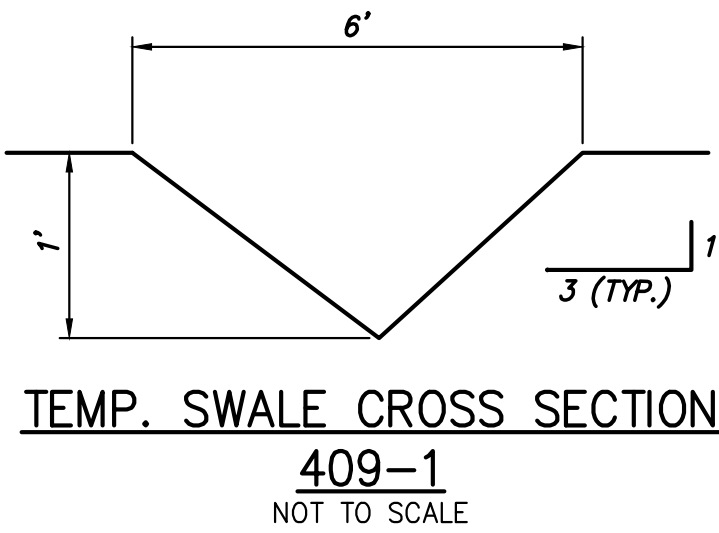

STA. 70125+00.00 TO 70135+00.00 PLAN VIEW
SCALE: 1" = 50'

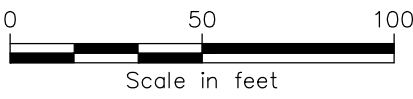

IT IS A VIOLATION OF LAW FOR ANY PERSON, UNLESS THEY ARE ACTING UNDER THE DIRECTION OF A LICENSED PROFESSIONAL ENGINEER, ARCHITECT, LANDSCAPE ARCHITECT OR LAND SURVEYOR TO ALTER AN ITEM IN ANY WAY. IF AN ITEM BEARING THE STAMP OF A LICENSED PROFESSIONAL IS ALTERED, THE ALTERING ENGINEER, ARCHITECT, LANDSCAPE ARCHITECT OR LAND SURVEYOR SHALL STAMP THE DOCUMENT AND INCLUDE THE NOTATION "ALTERED BY" FOLLOWED BY THEIR SIGNATURE, THE DATE OF SUCH ALTERATION, AND A SPECIFIC DESCRIPTION OF THE ALTERATION.

	06/19/2023	ISSUED FOR CONSTRUCTION SUBMISSION				SL	JL		
No.	DATE	SUBMITTAL / REVISION DESCRIPTION				DB	APP		

CHAMPLAIN HUDSON POWER EXPRESS
SEGMENT 11 (PACKAGE 7A) - CSX: CATSKILL
EROSION AND SEDIMENT CONTROL PLAN
STA. 70125+00.00 TO 70135+00.00

KIEWIT PROJECT NO.		21162
KC PROJECT NO.		120174
DRAWING NO.		C-409
DRAWN BY:	BL	DESIGNED BY: SL
APPROVED BY: ##		
SCALE	AS SHOWN	DATE
REV. NO.	0	SH.NO.
		06/19/2023
		OF

